


408 BENCHMARK
 PLAN
 INST. N786877 (P-2716-88)
 PLAN 59-2888

LEGEND

--- DRAINAGE AREA LIMITS

○ 0.50 HA
 C=0.90 DRAINAGE AREA IN HECTARES
 RUNOFF COEFFICIENT

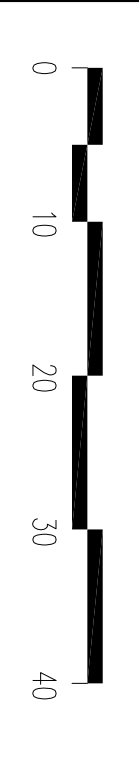

TOPOGRAPHIC PLAN OF SURVEY OF
**PART OF LOT 7
 CONCESSION 4 (RIDEAU FRONT)**
 Geographic Township of Gloucester
 and
**PART OF LOT 19
 REGISTERED PLAN 141**
 CITY OF OTTAWA
 Surveyed by Arnis, O'Sullivan, Vollebæk Ltd.

Capital Engineering
 Group Ltd
 Municipal / Land Development
 110 Dosselter Way
 Ottawa, Ontario G1S 3S5
 T: (613) 739-0719 F: (613) 739-7502
 E: cejl@rogers.com

NO.	ISSUE & REVISIONS	DATE
1	Issued for Site Plan Application	2021/08/25

SEAL

LICENSÉ PROFESSIONNEL
Arnis
 AMINIS MAJOUR
 AUG 25/21
 PROVINCE OF ONTARIO
 DIVISION OF ONTARIO ENGINEERS

PROJECT NORTH

TRUE NORTH

Not for construction unless
 SEALED and SIGNED.

PROJECT
UPPER HUNT CLUB CENTRE


2600 BANK STREET
 Ottawa, Ontario

DRAWING
**Pre development
 Drainage Areas**

PROJECT NO. P-2-2020 DRAWING NO.
 SCALE - 1 : 400
 DRAWN - ANDREW
 CHECKED - AN

G1

REVISION NO.

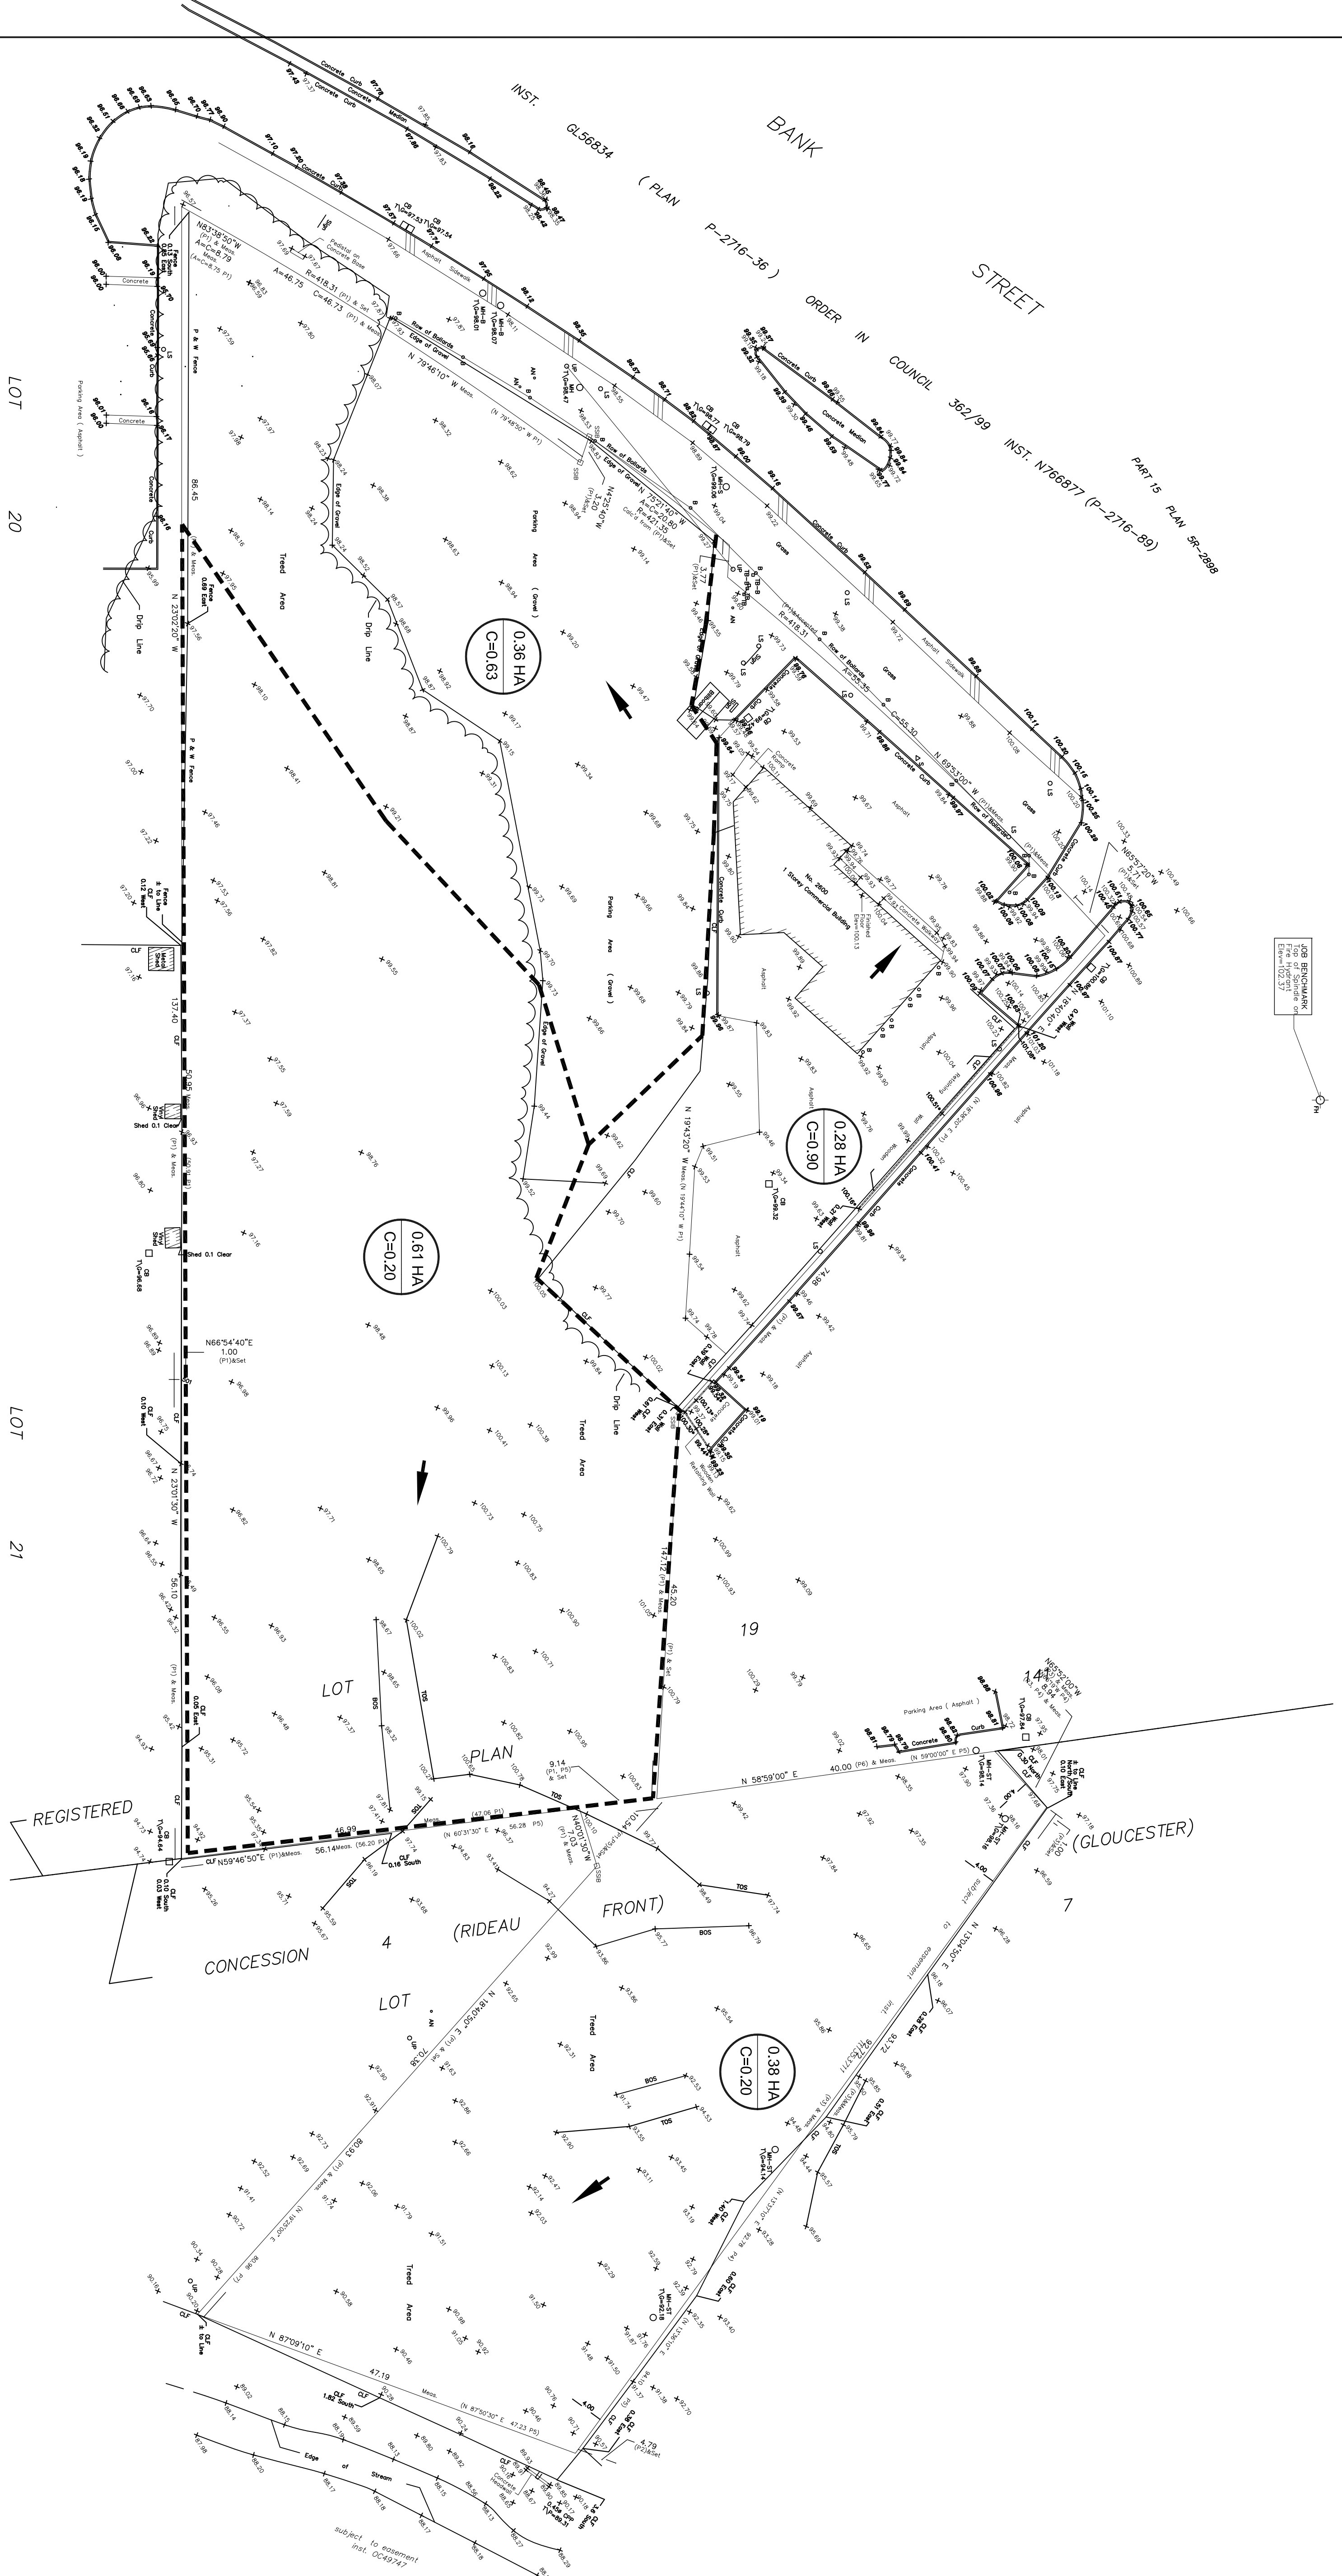

GENERAL NOTE:
 THE POSITION OF ALL POLE LINES, CONDUITS, SEWERS AND OTHER UNDERGROUND AND OVERGROUND UTILITIES
 HAS BEEN DETERMINED BY SURVEY AND THE POSITION OF SUCH UTILITIES AND STRUCTURES IS NOT GUARANTEED BEFORE STARTING WORK.
 DETERMINE THE EXACT LOCATION OF ALL SUCH UTILITIES AND STRUCTURES AND ASSUME ALL LIABILITY FOR
 DAMAGE TO THEM.