



1 PR. BASEMENT 233 ARGYL
A130 1:50

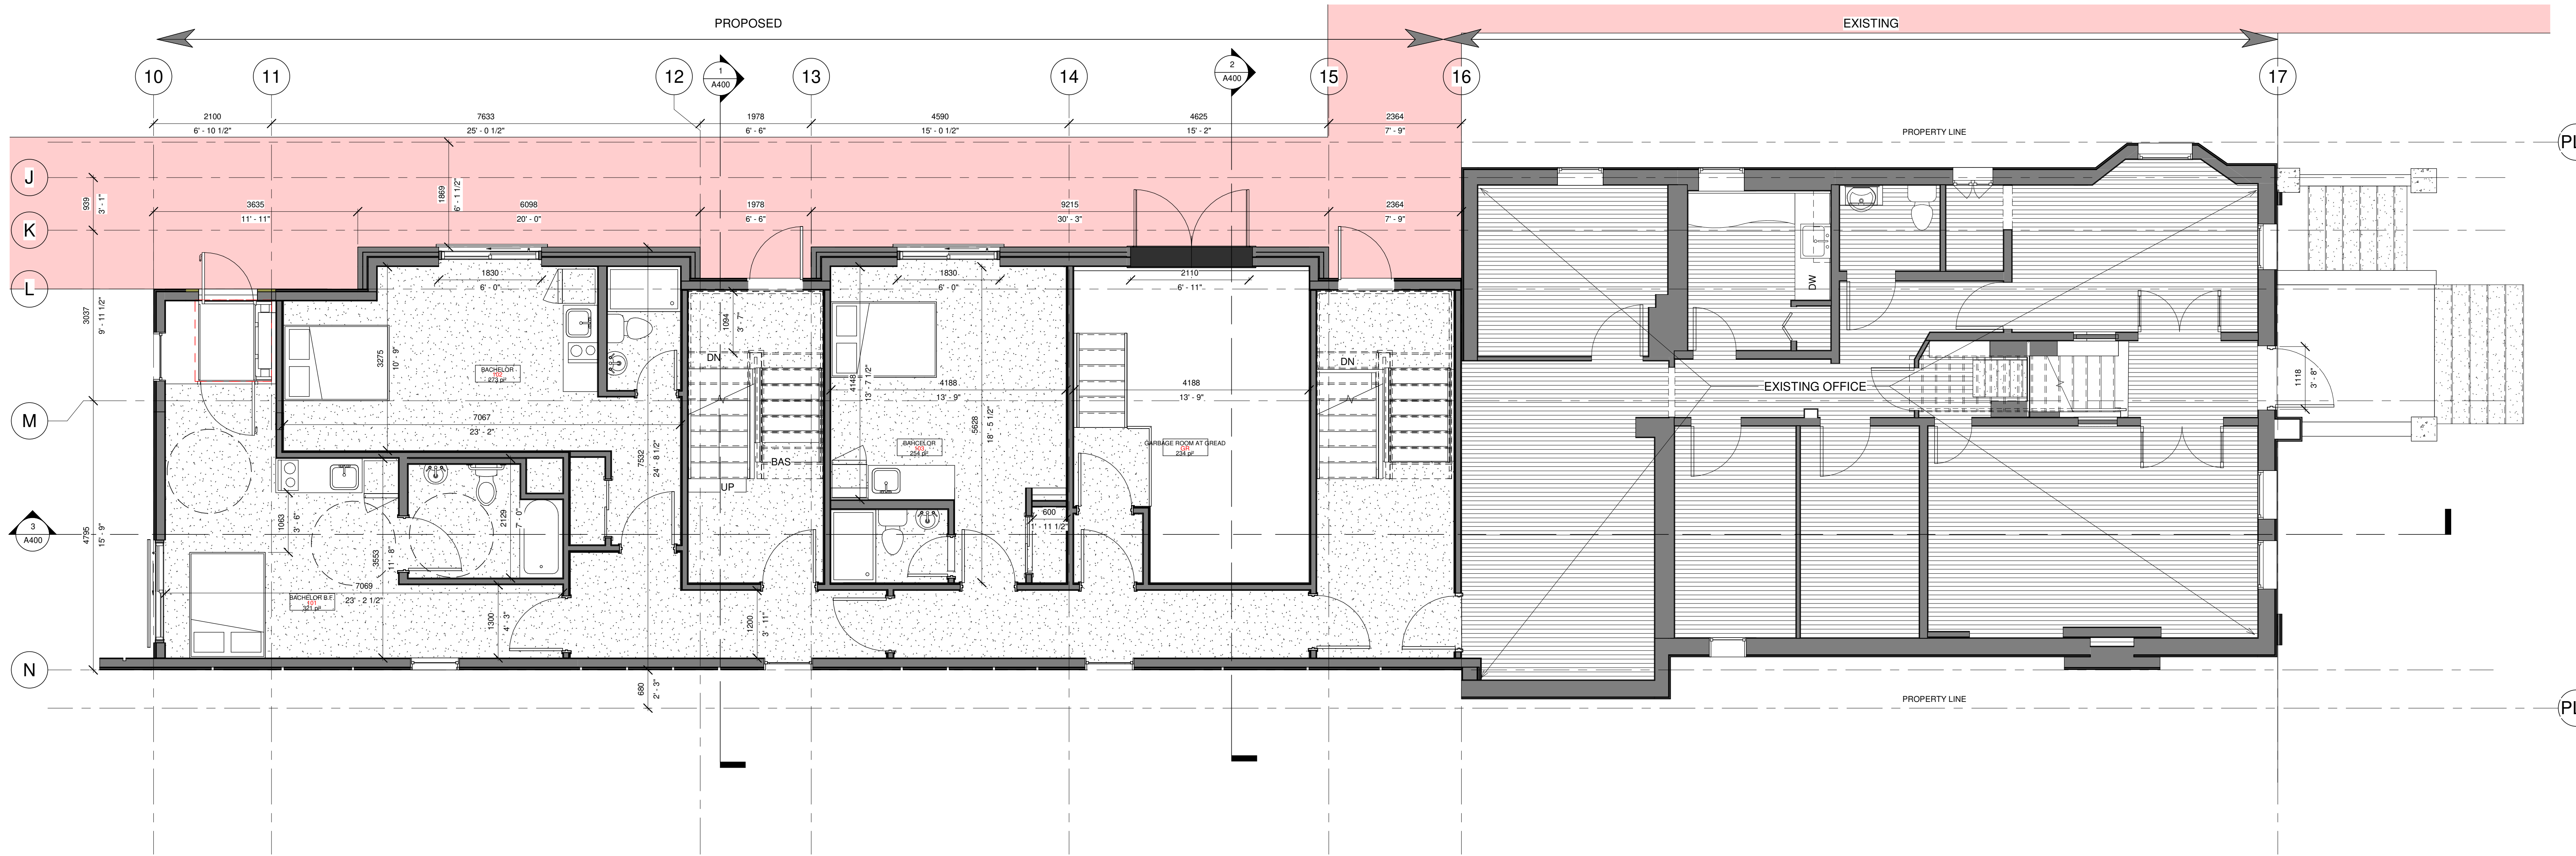

2 PR. MAIN LEVEL 233 ARGYL
A130 1:50

KEY PLAN

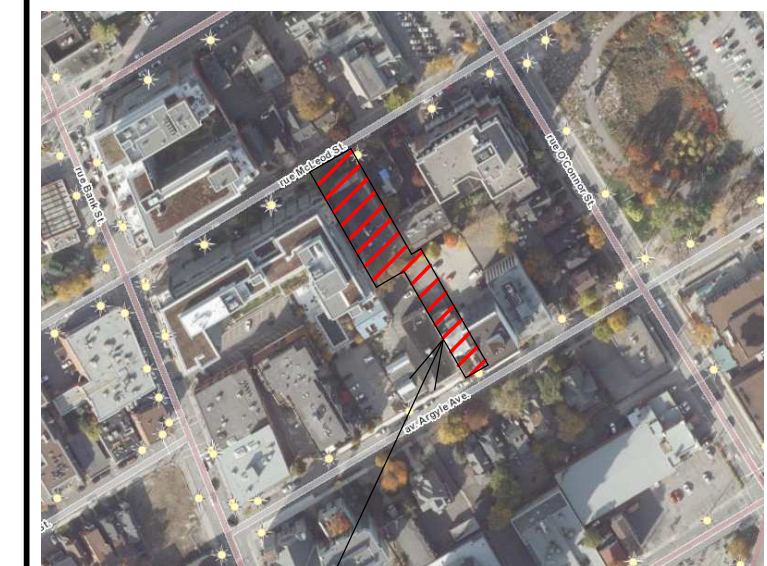

PROJECT

ALL CONTRACTORS TO VERIFY ALL DIMENSIONS ON SITE AND TO REPORT ALL ERRORS AND/OR OMISSIONS TO THE ARCHITECT.
ALL CONTRACTORS MUST COMPLY WITH ALL CODES AND BYLAWS AND OTHER AUTHORITIES HAVING JURISDICTION OVER THE WORK.
DO NOT SCALE DRAWINGS.
THIS DRAWING MAY NOT BE USED FOR CONSTRUCTION UNTIL SIGNED BY THE ARCHITECT.
COPYRIGHT RESERVED.

#	Description	Date
1	ISSUED FOR REVIEW	2022-05-02




CONSULTANTS:
STRUCTURAL —
MECHANICAL —
CIVIL —
ELECTRICAL —
LANDSCAPING —


PROJECT
233 ARGYLE AVE
OTTAWA

DRAWING:
BASEMENT & MAIN
LEVEL

DATE	2022-10-18 4:56:34 PM	DWG. NO.	2211
SCALE	1:50	DRAWN BY	
APPROVED BY	Auto	CHECKED BY	
DESIGNED BY	Verificador	PROJECT NO.	A130

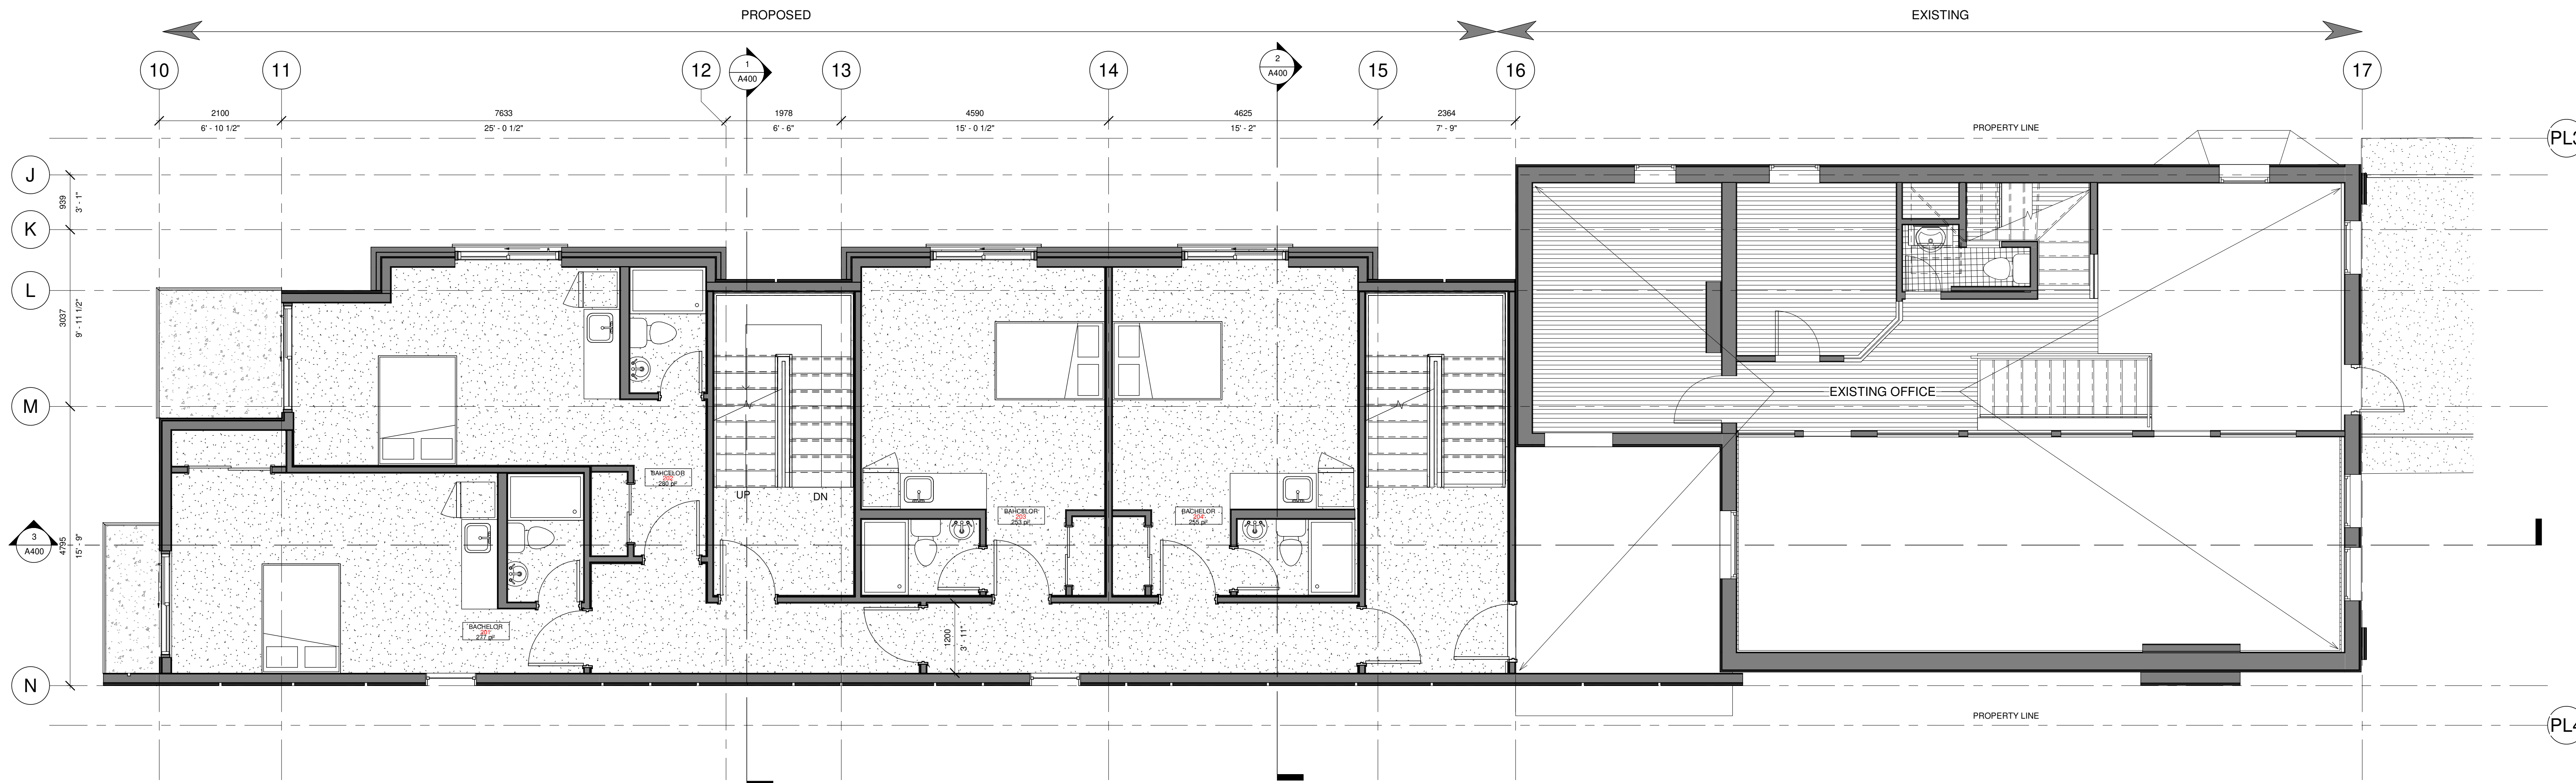

1 PR. 2nd LEVEL 233 ARGYL
A131 1:50

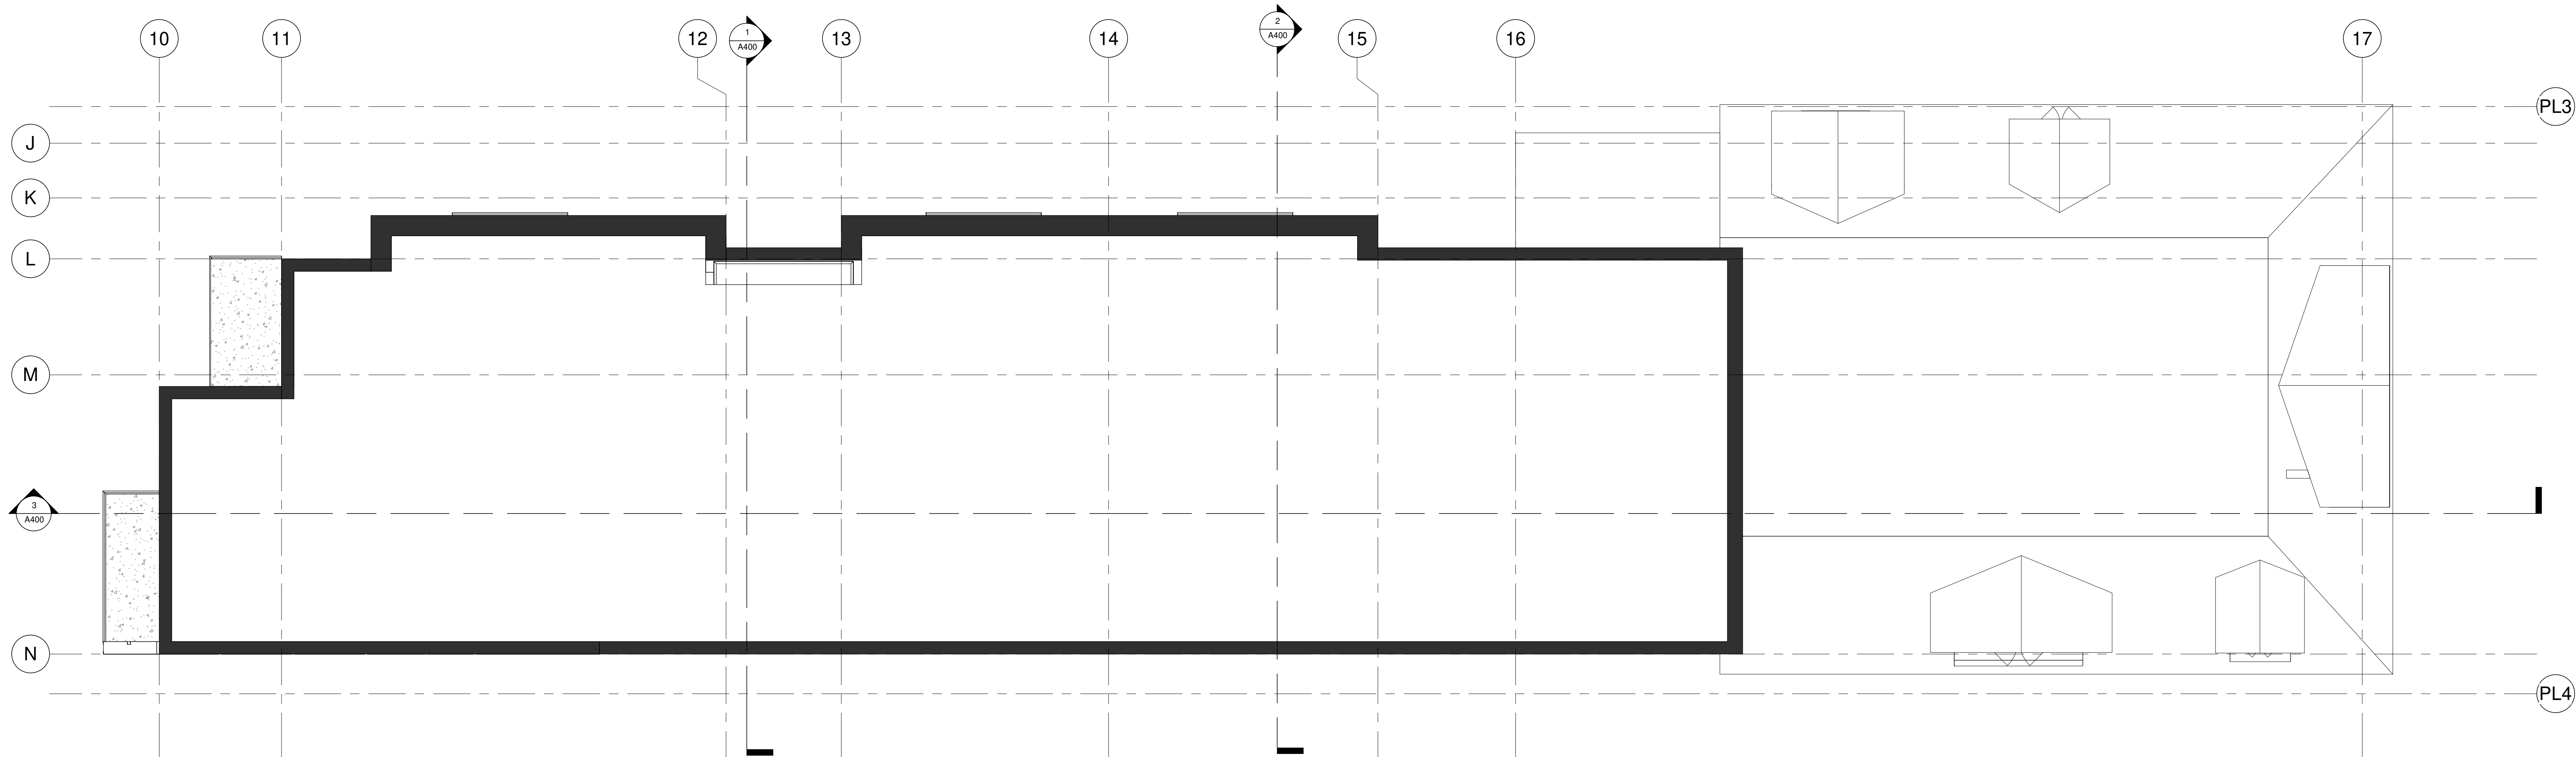

2 ROOF 233 ARGYL
A131 1:50

KEY PLAN



PROJECT

ALL CONTRACTORS TO VERIFY ALL DIMENSIONS ON SITE AND TO REPORT ALL ERRORS AND/OR OMISSIONS TO THE ARCHITECT.

ALL CONTRACTORS MUST COMPLY WITH ALL CODES AND BYLAWS AND OTHER AUTHORITIES HAVING JURISDICTION OVER THE WORK.

DO NOT SCALE DRAWINGS.

THIS DRAWING MAY NOT BE USED FOR CONSTRUCTION UNTIL SIGNED BY THE ARCHITECT.
COPYRIGHT RESERVED.

#	Description	Date
1	ISSUED FOR REVIEW	2022-05-02



4 BEECHWOOD, SUITE 201 OTTAWA, ONTARIO, CANADA K1L 8L9
TEL: 613 228 9850 • FAX: 613 228 9848 • mail@woodmanarchitect.com

CONSULTANTS:
STRUCTURAL —
MECHANICAL —
CIVIL —
ELECTRICAL —
LANDSCAPING —

PROJECT

233 ARGYLE AVE
OTTAWA

DRAWING:

LEVEL 2 & 3 233 ARGYL

DATE: 2022-10-18 4:56:36 PM	NO. 2211
SCALE: 1:50	DATE: 2022-10-18
DRAWN BY: Autor	A131
CHECKED BY: Verificador	

#18811



2 NORTH ELEVATION 233 ARGYL AVE
A133 1:75



1 EAST ELEVATION 233 ARGYL
A133 1:75

KEY PLAN



PROJECT

ALL CONTRACTORS TO VERIFY ALL DIMENSIONS ON SITE AND TO REPORT ALL ERRORS AND/OR OMISSIONS TO THE ARCHITECT.

ALL CONTRACTORS MUST COMPLY WITH ALL CODES AND BYLAWS AND OTHER AUTHORITIES HAVING JURISDICTION OVER THE WORK.

DO NOT SCALE DRAWINGS.

THIS DRAWING MAY NOT BE USED FOR CONSTRUCTION UNTIL SIGNED BY THE ARCHITECT.

COPYRIGHT RESERVED.

#	Description	Date




CONSULTANTS:
 STRUCTURAL —
 MECHANICAL —
 CIVIL —
 ELECTRICAL —
 LANDSCAPING —

PROJECT
**233 ARGYLE AVE
 OTTAWA**

DRAWING:
**NORTH-EAST
 ELEVATION 233
 ARGYLE**

DATE: 2022-10-18 4:56:58 PM	PL. NO: 2211
SCALE: 1:75	DATE: 2022
DRAWN BY: Auto	A133
CHECKED BY: Verificador	

#18811

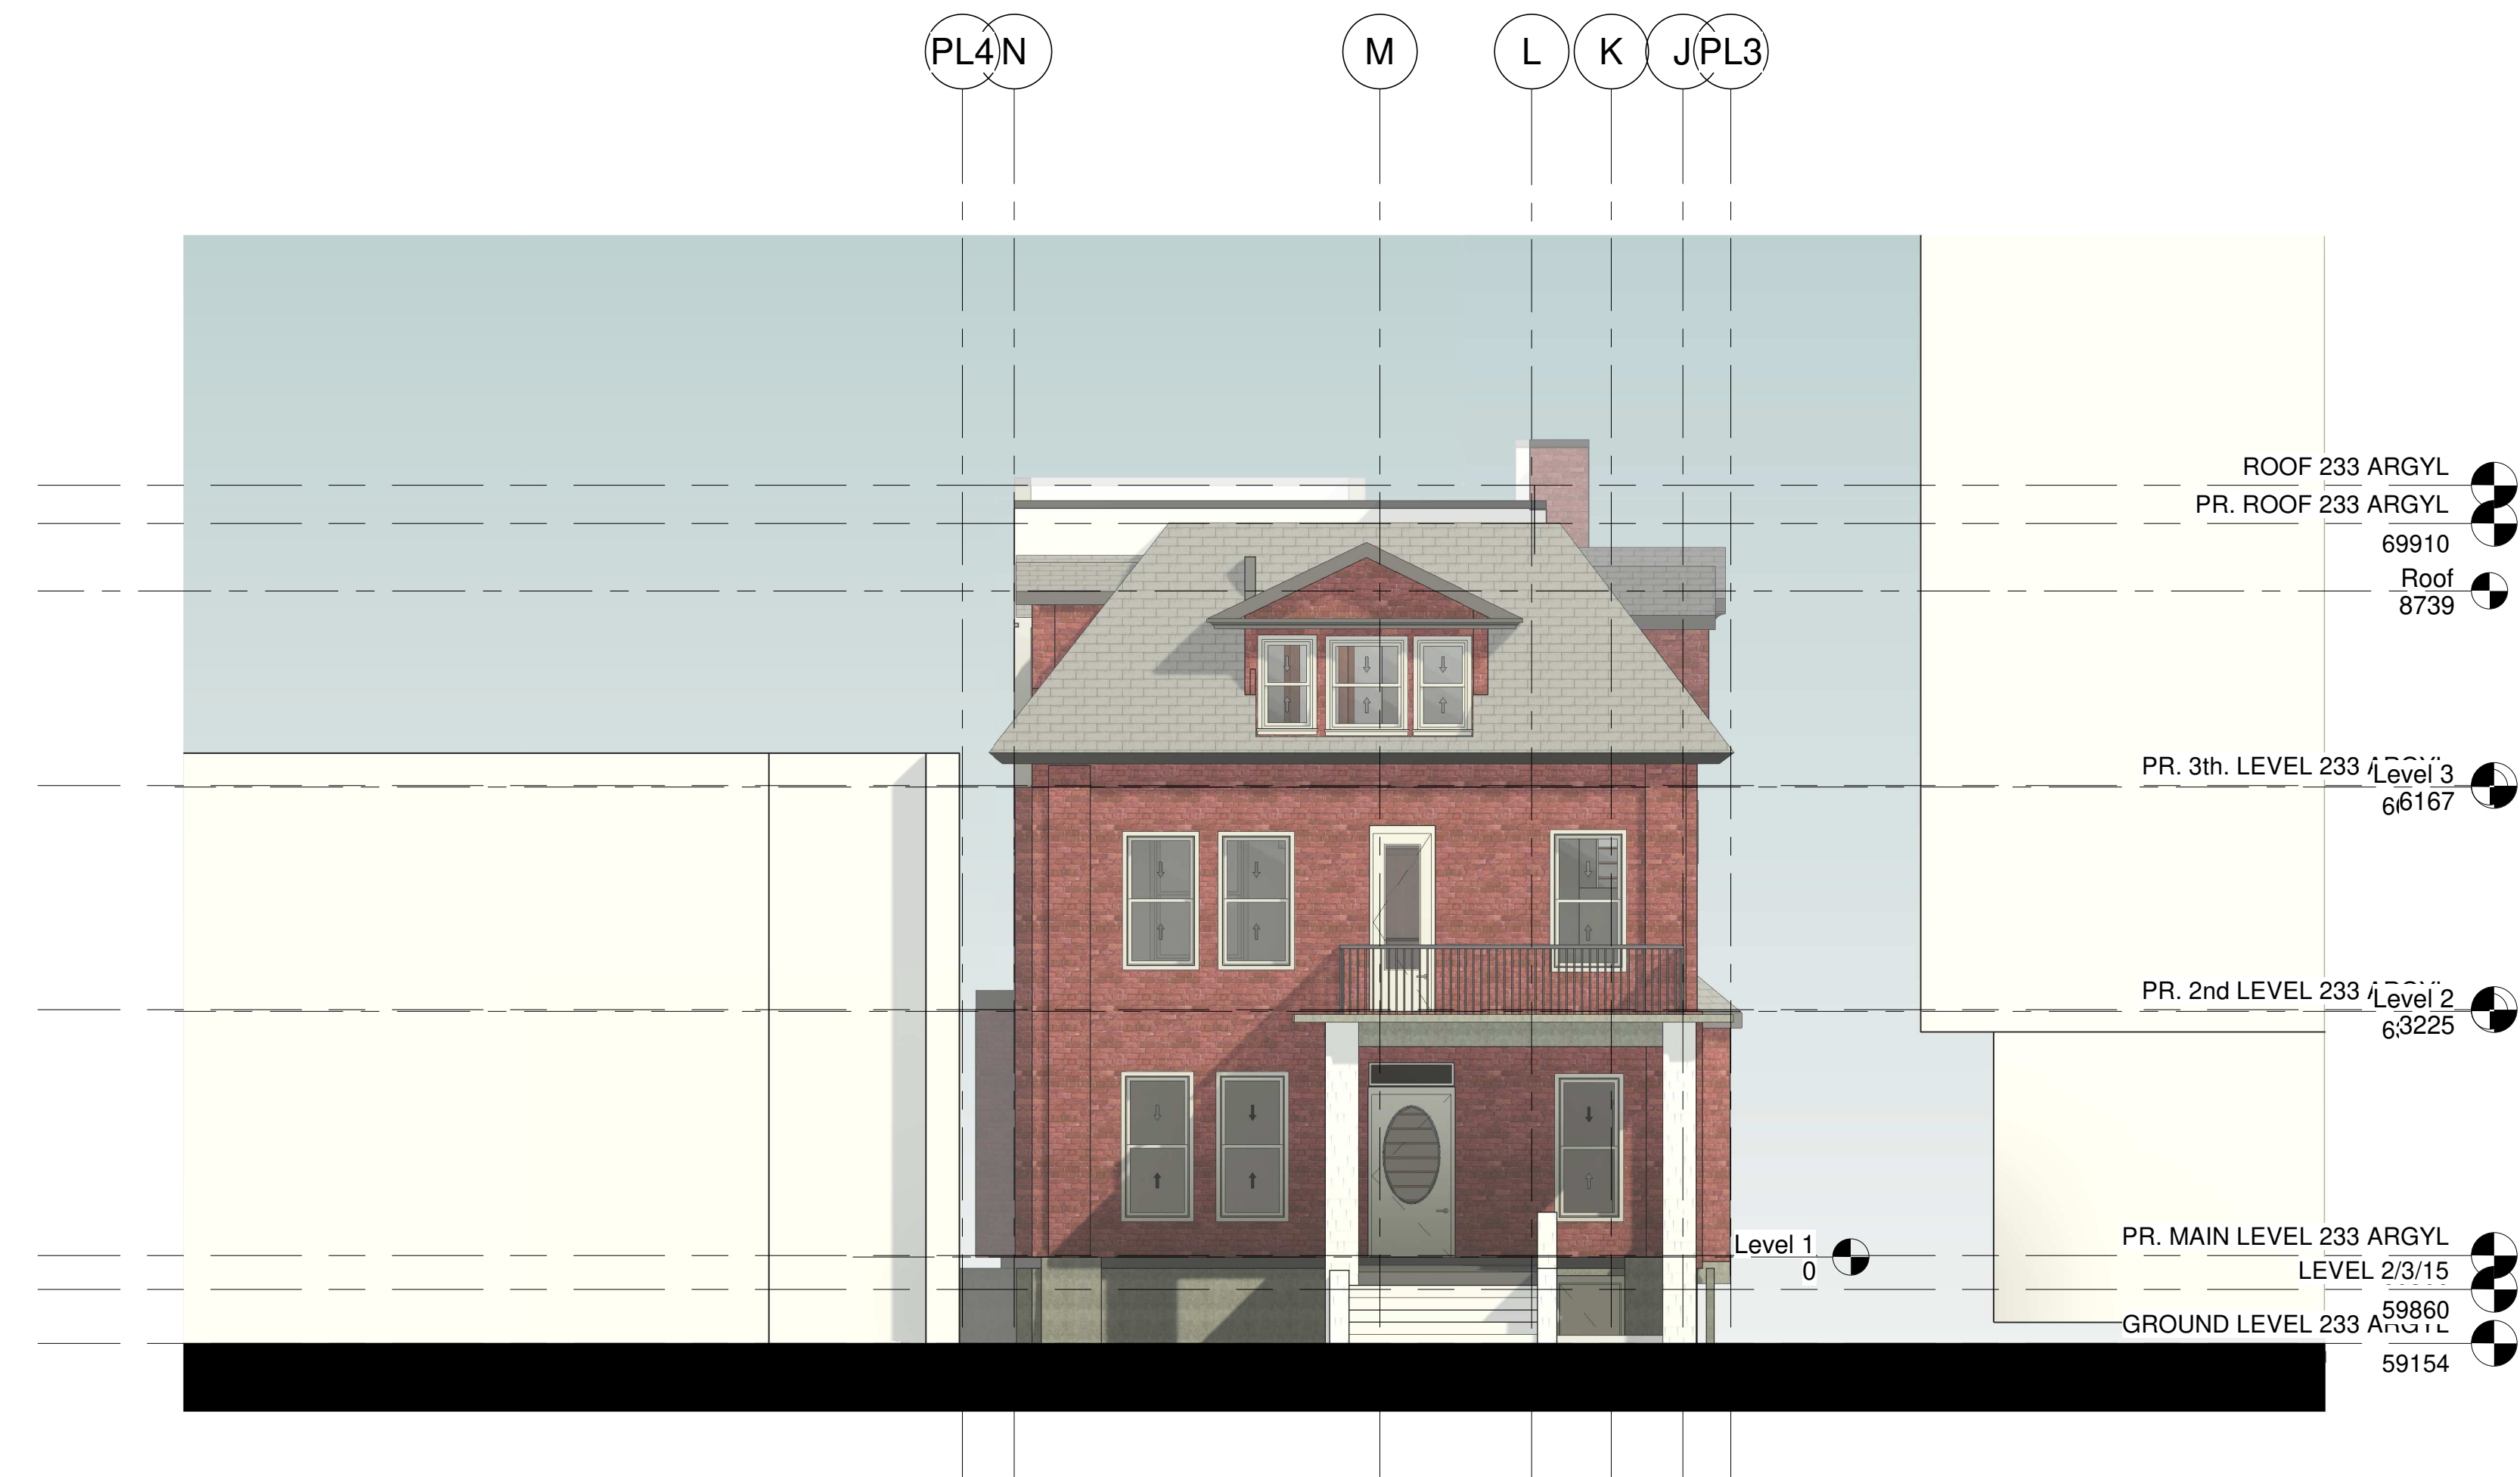


1 SOUTH ELEVATION 233 ARGYL
A134 1:75



2 WEST ELEVATION 233 ARGYL
A134 1:75

KEY PLAN

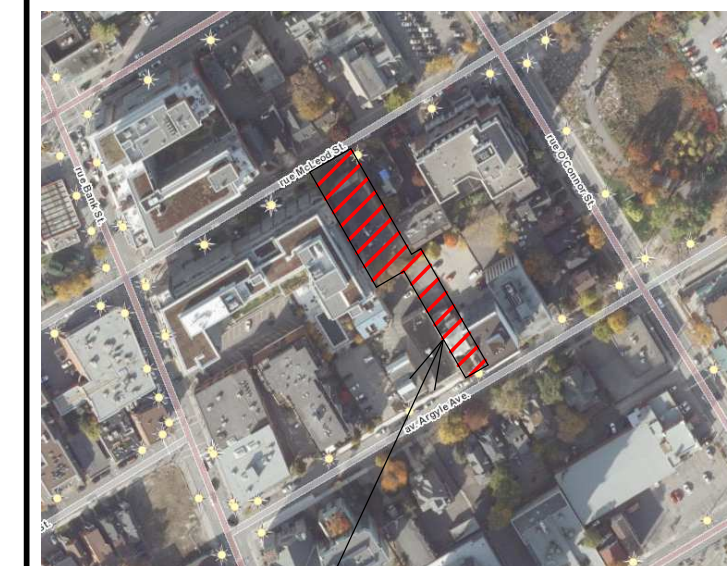

PROJECT

ALL CONTRACTORS TO VERIFY ALL DIMENSIONS ON SITE AND TO REPORT ALL ERRORS AND/OR OMISSIONS TO THE ARCHITECT.
ALL CONTRACTORS MUST COMPLY WITH ALL CODES AND BYLAWS AND OTHER AUTHORITIES HAVING JURISDICTION OVER THE WORK.
DO NOT SCALE DRAWINGS.
THIS DRAWING MAY NOT BE USED FOR CONSTRUCTION UNTIL SIGNED BY THE ARCHITECT.
COPYRIGHT RESERVED.

#	Description	Date
1	ISSUED FOR REVIEW	2022-05-02



- CONSULTANTS:
- STRUCTURAL —
 - MECHANICAL —
 - CIVIL —
 - ELECTRICAL —
 - LANDSCAPING —

PROJECT
**233 ARGYLE AVE
OTTAWA**

DRAWING:
**SOUTH-WEST
ELEVATION**

DATE: 2022-10-18 4:57:20 PM	NO. 2211
SCALE: 1:75	DATE: 10/18/22
DRAWN BY: Auto	A134
CHECKED BY: Verificador	#18811

2022-10-18-4:57:20 PM



1 AXONOMETRIC 1 230 ARGYLE
A135



2 AXONOMETRIC 2 230 ARGYLE
A135

KEY PLAN



PROJECT

ALL CONTRACTORS TO VERIFY ALL DIMENSIONS ON SITE AND TO REPORT ALL ERRORS AND/OR OMISSIONS TO THE ARCHITECT.

ALL CONTRACTORS MUST COMPLY WITH ALL CODES AND BYLAWS AND OTHER AUTHORITIES HAVING JURISDICTION OVER THE WORK.

DO NOT SCALE DRAWINGS.

THIS DRAWING MAY NOT BE USED FOR CONSTRUCTION UNTIL SIGNED BY THE ARCHITECT.

COPYRIGHT RESERVED.

#	Description	Date
1	ISSUED FOR REVIEW	2022-05-02



4 BEECHWOOD, SUITE 201 OTTAWA, ONTARIO, CANADA K1L 8L9
TEL: 613 228 9850 • FAX: 613 228 9848 • mail@woodmanarchitect.com

CONSULTANTS:
STRUCTURAL —
MECHANICAL —
CIVIL —
ELECTRICAL —
LANDSCAPING —

PROJECT
**233 ARGYLE AVE
OTTAWA**

DRAWING:
**AXONOMETRIC 233
ARGYLE**

DATE: 2022-10-18 4:58:04 PM


SCALE: 1/8" = 1'-0"

DRAWN BY: Auto

REVIEWED BY: Verificador

A135

#18811

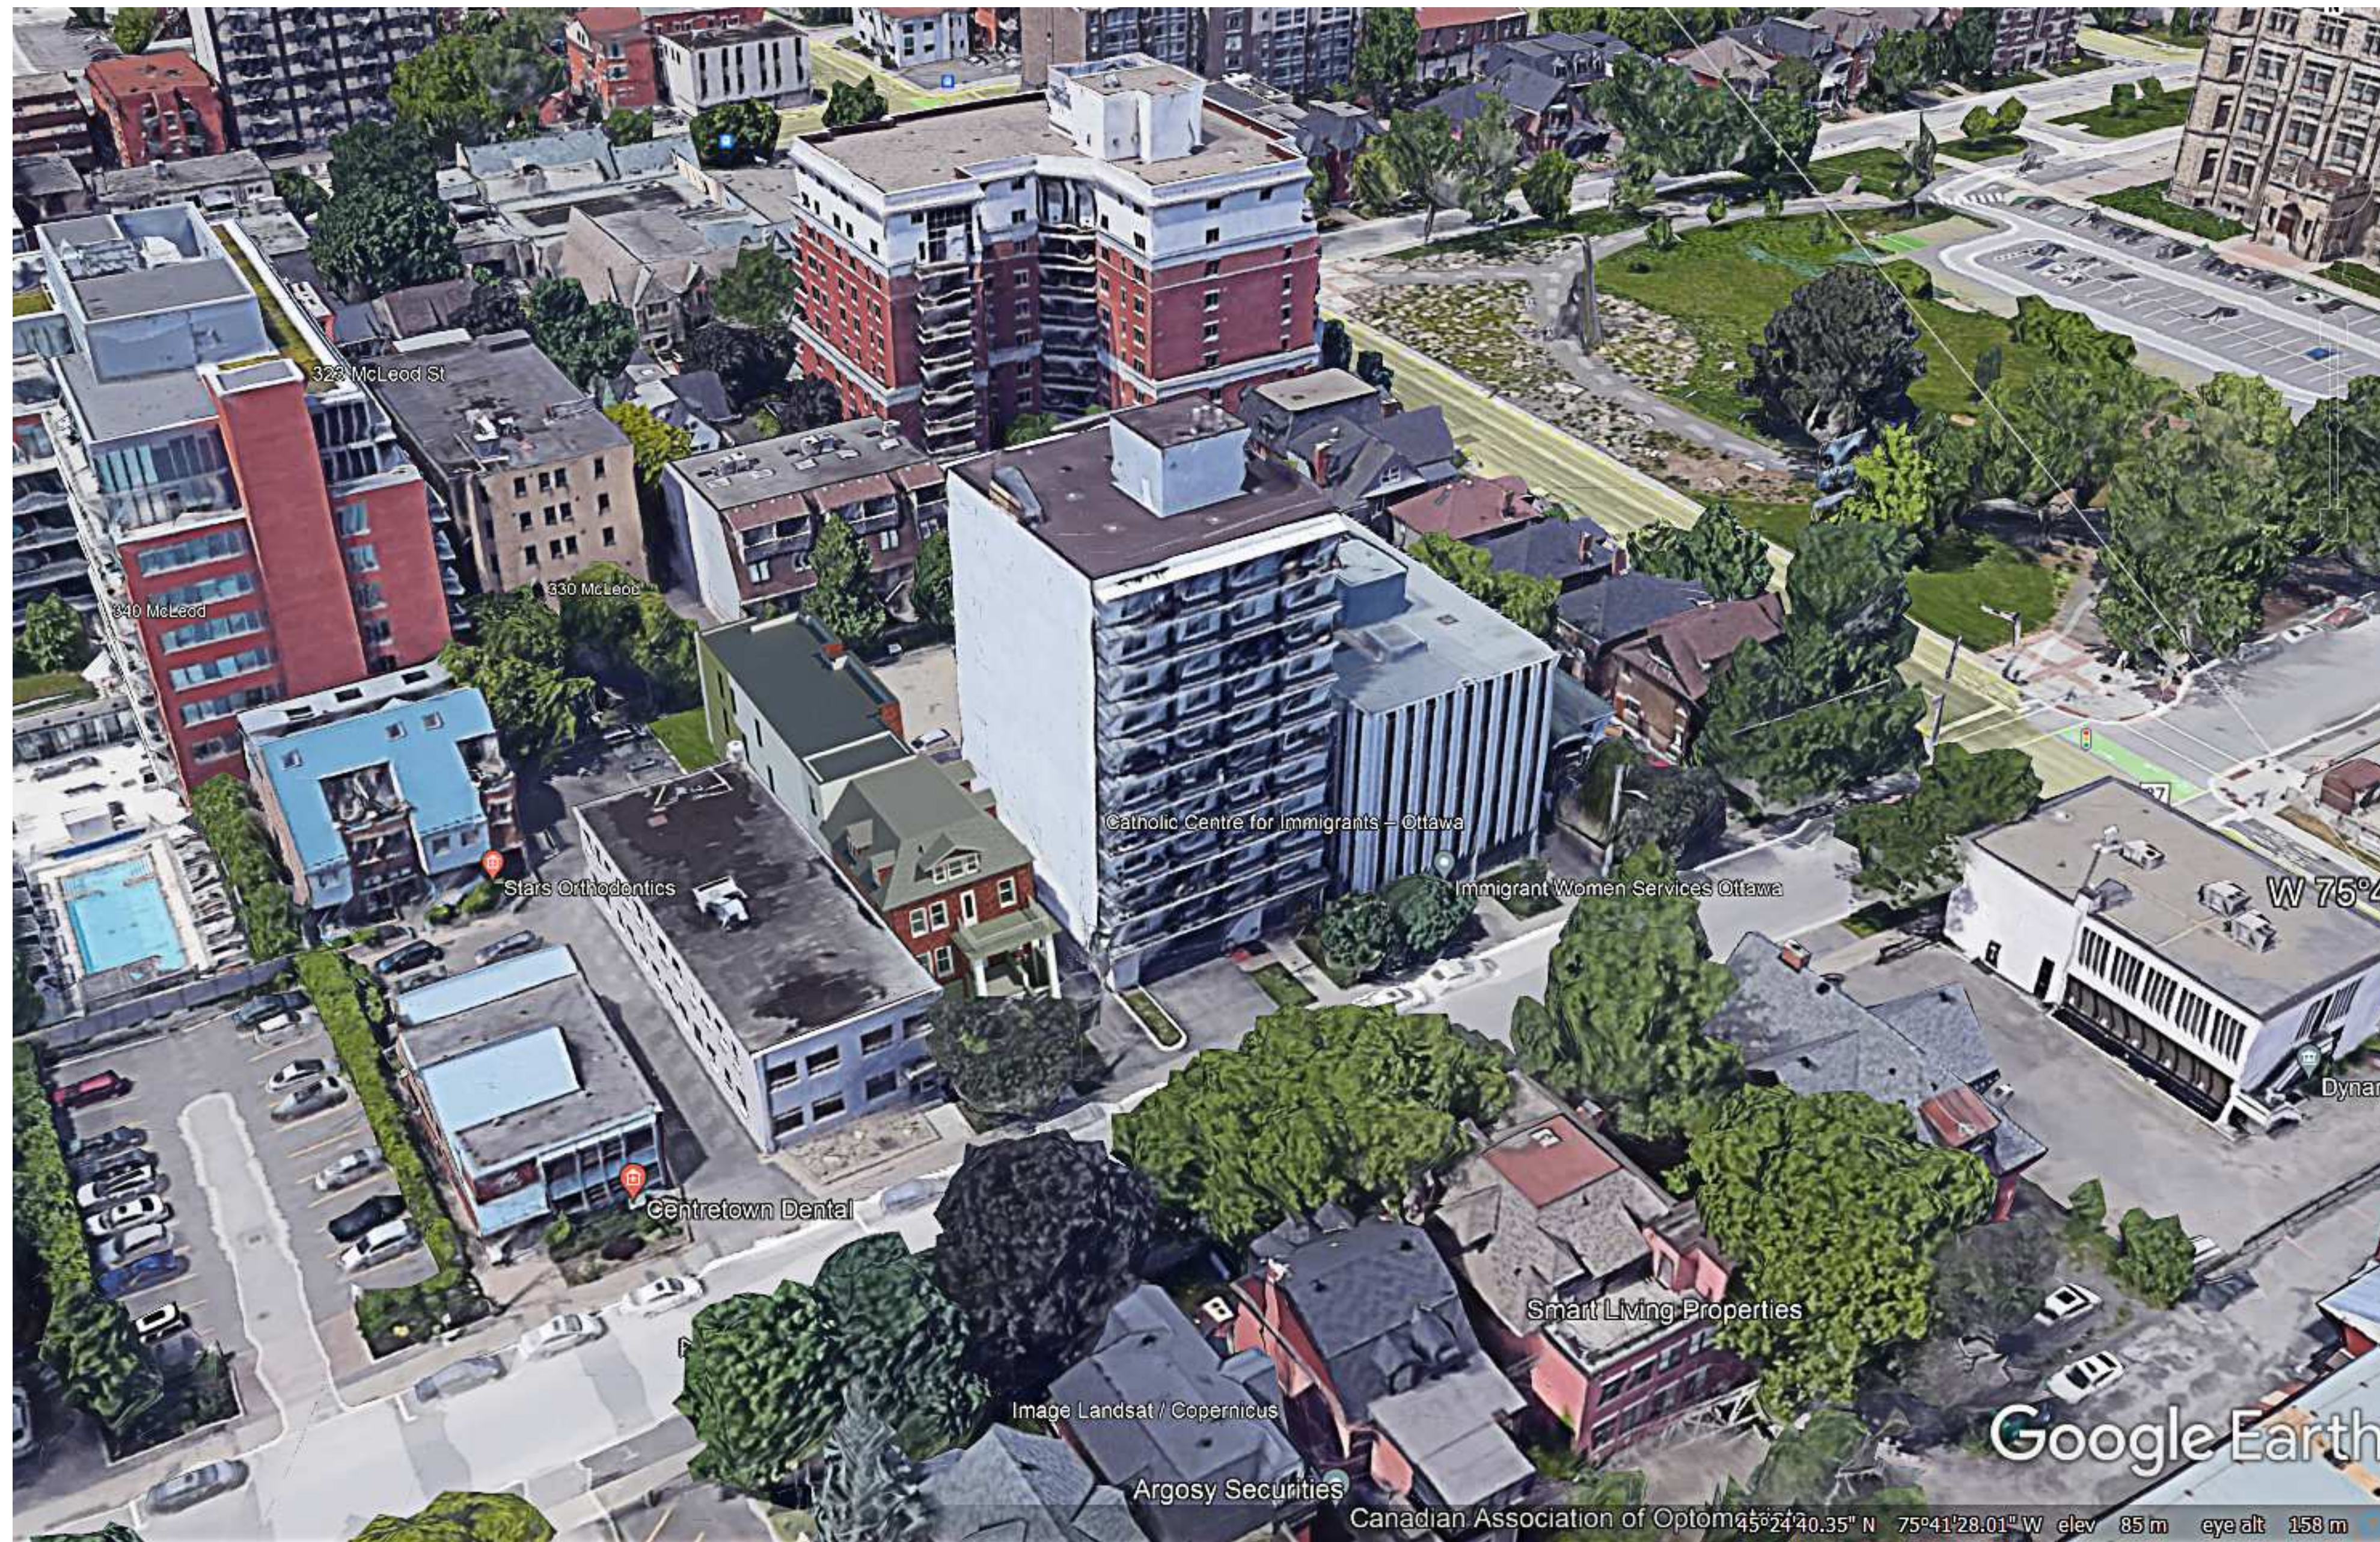

KEY PLAN



PROJECT

ALL CONTRACTORS TO VERIFY ALL DIMENSIONS ON SITE AND TO REPORT ALL ERRORS AND/OR OMISSIONS TO THE ARCHITECT.

ALL CONTRACTORS MUST COMPLY WITH ALL CODES AND BYLAWS AND OTHER AUTHORITIES HAVING JURISDICTION OVER THE WORK.

DO NOT SCALE DRAWINGS.

THIS DRAWING MAY NOT BE USED FOR CONSTRUCTION UNTIL SIGNED BY THE ARCHITECT.

COPYRIGHT RESERVED.



#	Description	Date


SMART LIVING
 PROPERTIES
 226 ARGYLE AVE, OTTAWA, ON K2P 1B9


WOODMAN ARCHITECT
 ASSOCIATES LTD.
 4 BEECHWOOD, SUITE 201 OTTAWA, ONTARIO, CANADA K3L 8L9
 TEL: 613 228 9850 • FAX: 613 228 9848 • mail@woodmanarchitect.com

CONSULTANTS:
 STRUCTURAL —
 MECHANICAL —
 CIVIL —
 ELECTRICAL —
 LANDSCAPING —

PROJECT
**233 ARGYLE AVE
 OTTAWA**

DRAWING:
RENDERINGS

DATE: 2022-10-18 4:58:37 PM	NO. 2211
SCALE:	GRAPHIC 1:50
DRAWN BY: Auteur	A136
REVIEWED BY: Verificateur	

#18811