


ANDREW MCCREIGHT
 MANAGER, DEVELOPMENT REVIEW CENTRAL
 PLANNING, REAL ESTATE & ECONOMIC DEVELOPMENT
 DEPARTMENT, CITY OF OTTAWA
APPROVED
 By Andrew McCreight at 6:57 am, Mar 07, 2024



ALL CONTRACTORS TO VERIFY ALL DIMENSIONS ON SITE AND TO REPORT ALL ERRORS AND/OR OMISSIONS TO THE ARCHITECT.


ALL CONTRACTORS MUST COMPLY WITH ALL CODES AND BYLAWS AND OTHER AUTHORITIES HAVING JURISDICTION OVER THE WORK.

DO NOT SCALE DRAWINGS.

THIS DRAWING MAY NOT BE USED FOR CONSTRUCTION UNTIL SIGNED BY THE ARCHITECT.

COPYRIGHT RESERVED.

2 NORTH ELEVATION 233 ARGYL AVE
A133 1:75

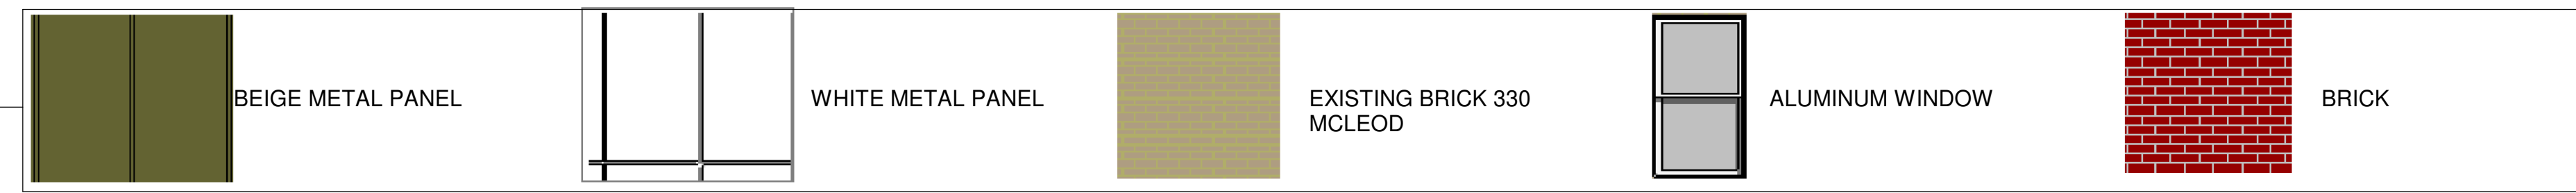

1 EAST ELEVATION 233 ARGYL
A133 1:75


SMART LIVING
 PROPERTIES
 226 ARGYLE AVE, OTTAWA, ON K2P 1B9


WOODMAN ARCHITECT
 ASSOCIATES LTD.
 4 BEECHWOOD, SUITE 201 OTTAWA, ONTARIO, CANADA K3L 8L9
 TEL: 613 228 9850 • FAX 613 228 9848 • mail@woodmanarchitect.com

CONSULTANTS:

- STRUCTURAL —
- MECHANICAL —
- CIVIL —
- ELECTRICAL —
- LANDSCAPING —

PROJECT


**233 ARGYLE AVE
OTTAWA**

DRAWING:

**NORTH-EAST
ELEVATION 233
ARGYLE**

DATE: 2022-10-18 4:56:58 PM	NO. 2211
SCALE: 1:75	DATE: 2024
DRAWN BY: Auto	A133
CHECKED BY: Verificator	

2024-02-21-10:11 #18811

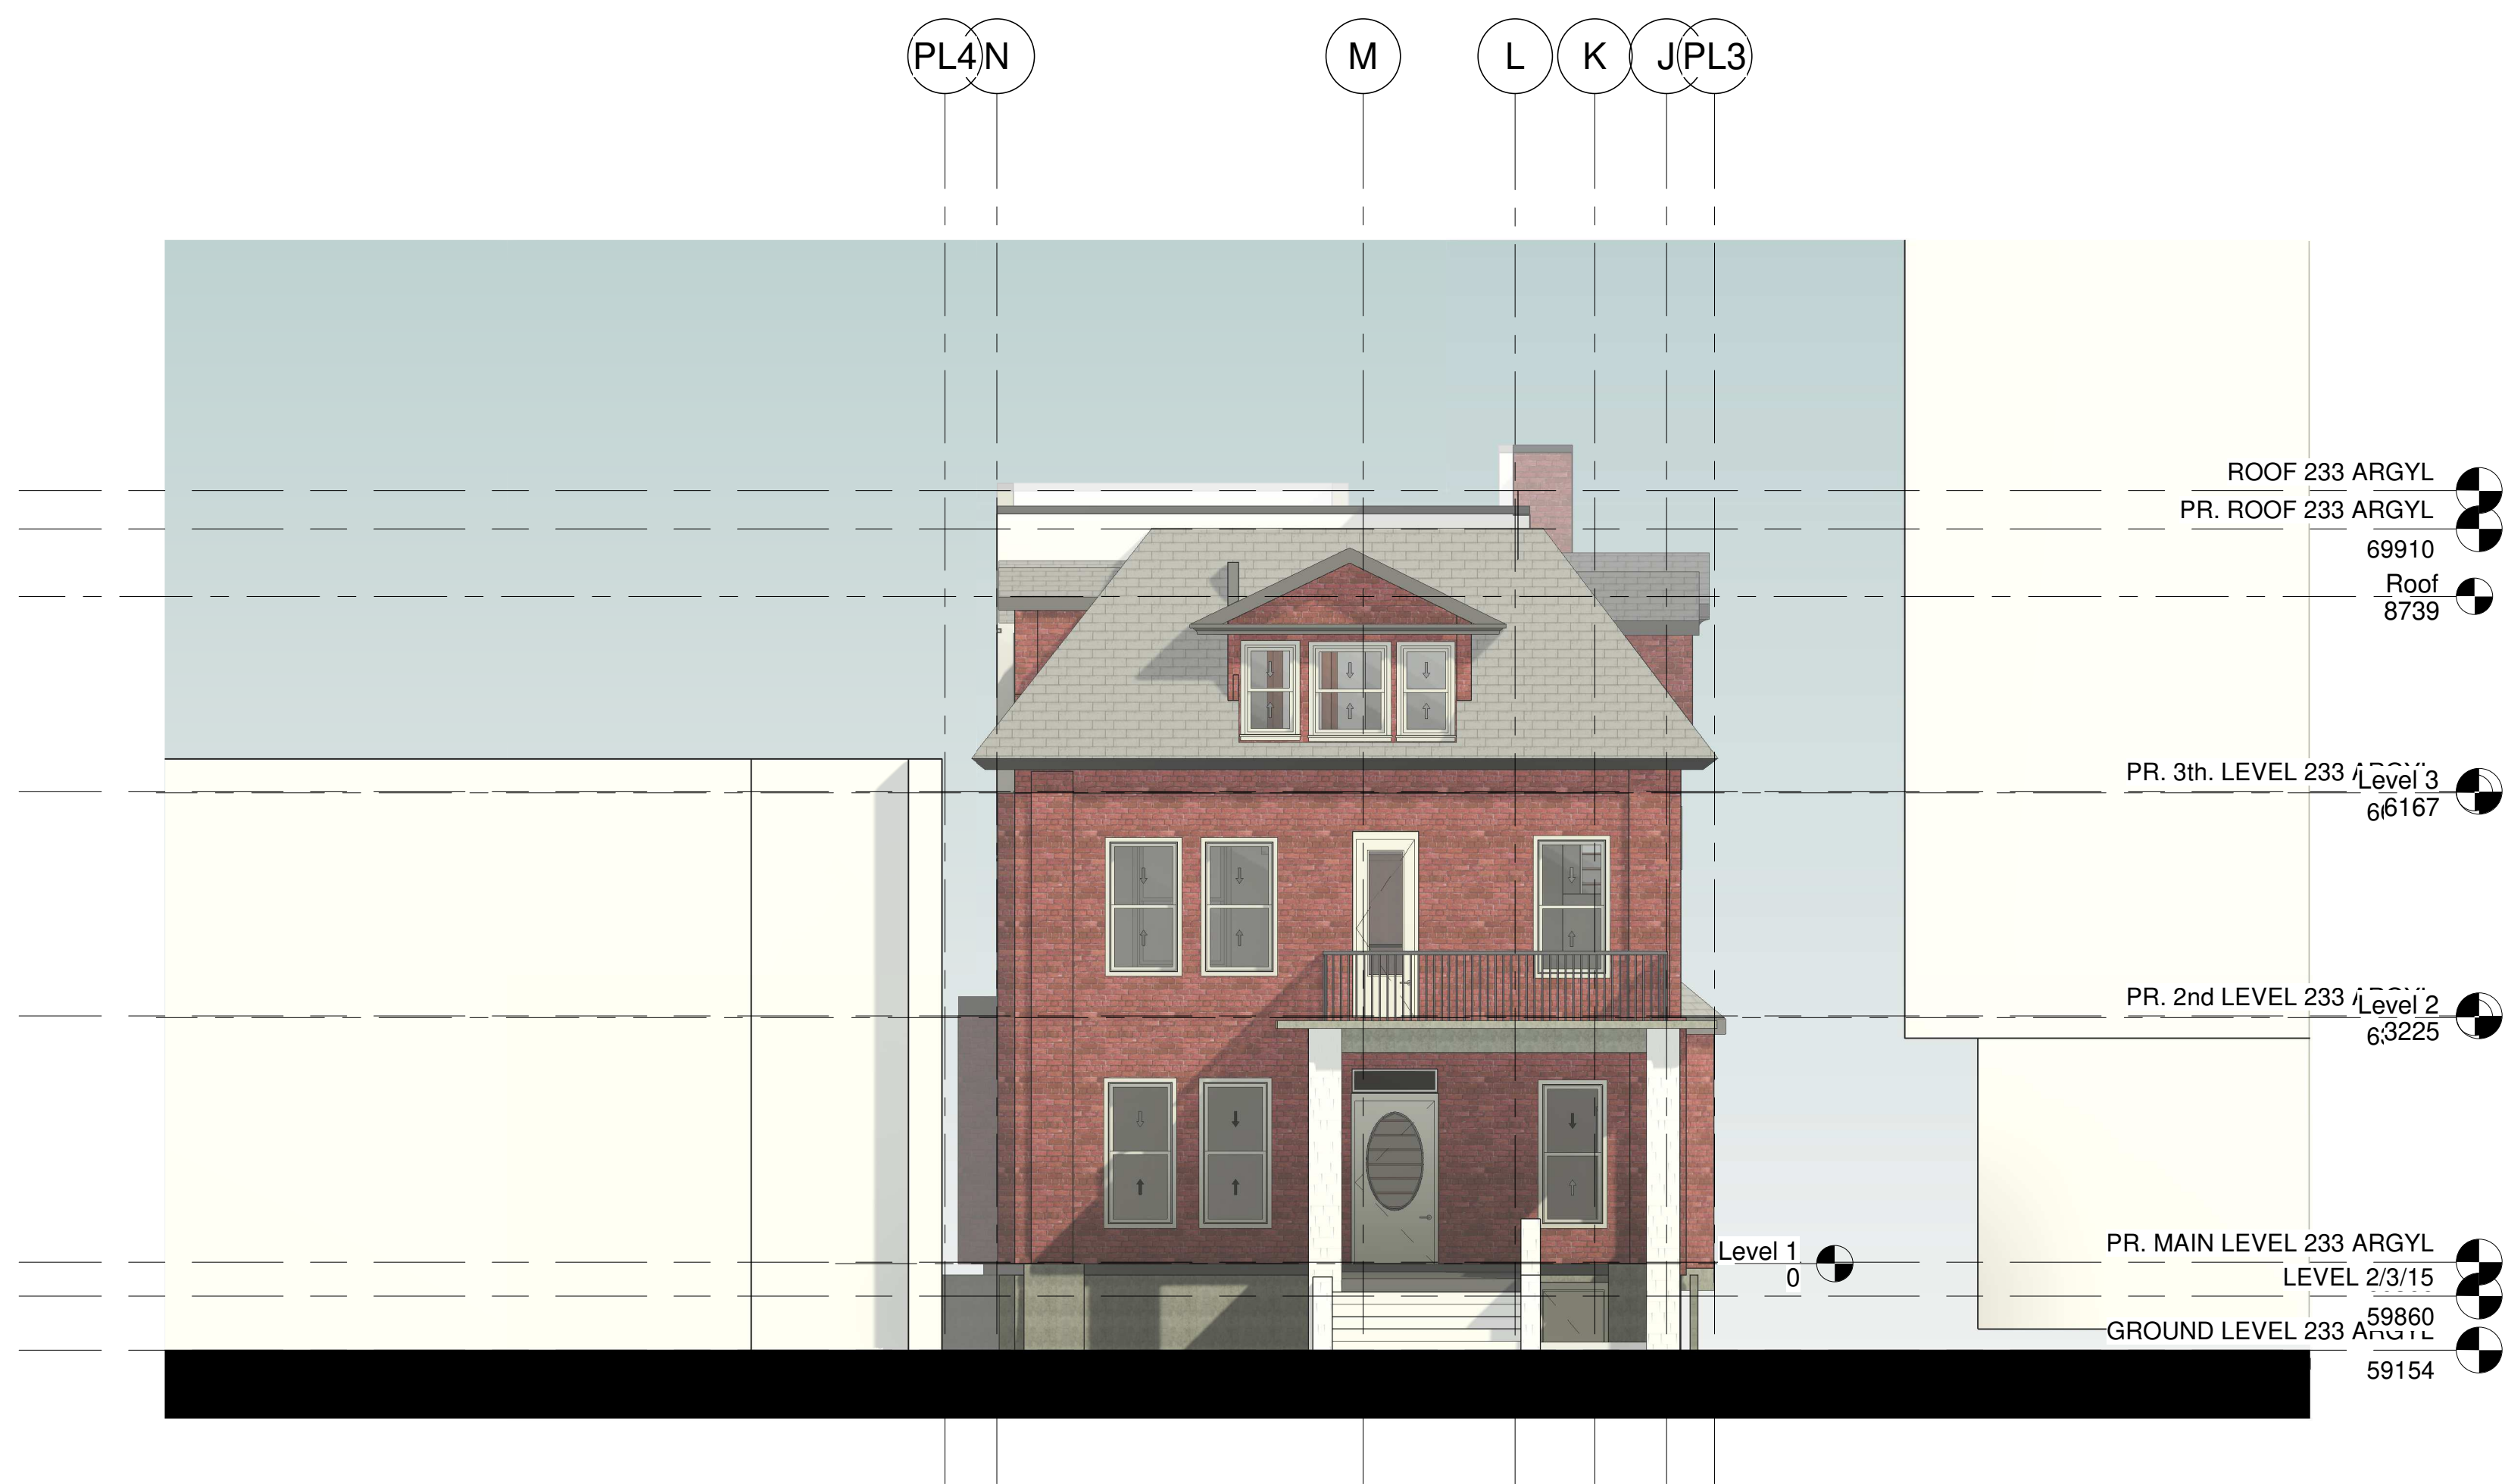


ANDREW MCCREIGHT
 MANAGER, DEVELOPMENT REVIEW CENTRAL
 PLANNING, REAL ESTATE & ECONOMIC DEVELOPMENT
 DEPARTMENT, CITY OF OTTAWA
APPROVED
 By Andrew McCreight at 6:57 am, Mar 07, 2024



ALL CONTRACTORS TO VERIFY ALL DIMENSIONS ON SITE AND TO REPORT ALL ERRORS AND/OR OMISSIONS TO THE ARCHITECT.


ALL CONTRACTORS MUST COMPLY WITH ALL CODES AND BYLAWS AND OTHER AUTHORITIES HAVING JURISDICTION OVER THE WORK.

DO NOT SCALE DRAWINGS.

THIS DRAWING MAY NOT BE USED FOR CONSTRUCTION UNTIL SIGNED BY THE ARCHITECT.

COPYRIGHT RESERVED.

1 SOUTH ELEVATION 233 ARGYL
A134 1:75

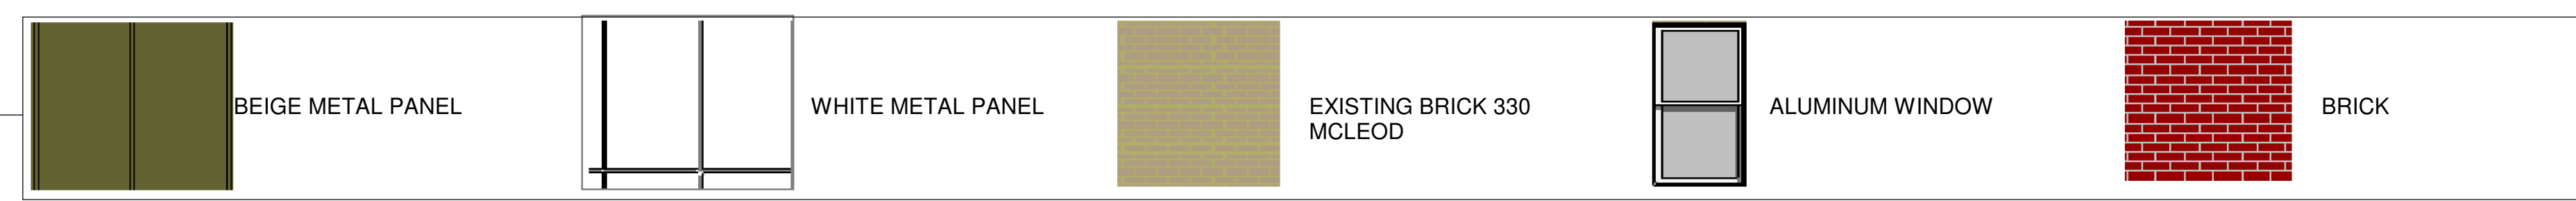

2 WEST ELEVATION 233 ARGYL
A134 1:75

#	Description	Date
1	ISSUED FOR REVIEW	2022-05-02


SMART LIVING
 PROPERTIES
 226 ARGYLE AVE, OTTAWA, ON K2P 1B9


WOODMAN ARCHITECT
 ASSOCIATES LTD.
 4 BEECHWOOD, SUITE 201 OTTAWA, ONTARIO, CANADA K1L 8L9
 TEL: 613 228 9850 • FAX: 613 228 9848 • mail@woodmanarchitect.com

CONSULTANTS:

- STRUCTURAL —
- MECHANICAL —
- CIVIL —
- ELECTRICAL —
- LANDSCAPING —

PROJECT

**233 ARGYLE AVE
OTTAWA**

DRAWING:

**SOUTH-WEST
ELEVATION**

DATE: 2022-10-18 4:57:20 PM	NO. 2211
SCALE: 1:75	DATE: 2022-10-18
DRAWN BY: Auto	A134
CHECKED BY: Verificator	

#18811