

*Andrew McCreight*  
**ANDREW MCCREIGHT**  
 MANAGER, DEVELOPMENT REVIEW CENTRAL  
 PLANNING, REAL ESTATE & ECONOMIC DEVELOPMENT  
 DEPARTMENT, CITY OF OTTAWA

**APPROVED**  
 By Andrew McCreight at 2:50 pm, Mar 06, 2024



ALL CONTRACTORS TO VERIFY ALL DIMENSIONS ON SITE AND TO REPORT ALL ERRORS AND/OR OMISSIONS TO THE ARCHITECT.

ALL CONTRACTORS MUST COMPLY WITH ALL CODES AND BYLAWS AND OTHER AUTHORITIES HAVING JURISDICTION OVER THE WORK.

DO NOT SCALE DRAWINGS.

THIS DRAWING MAY NOT BE USED FOR CONSTRUCTION UNTIL SIGNED BY THE ARCHITECT.

COPYRIGHT RESERVED.

1 NORTH ELEVATION  
 A103 1:75



2 EAST ELEVATION 330 MCLEOD  
 A103 1:75

PLANNER:  
**FOTENN**

CLIENT:  
**SMART LIVING PROPERTIES**  
 226 ARGYLE AVENUE - OTTAWA -

ARCHITECT:  
**WOODMAN ARCHITECT ASSOCIATES LTD.**  
 4 BEECHWOOD, SUITE 201 OTTAWA, ONTARIO, CANADA K1L 8L9  
 TEL: 613 228 9850 • FAX: 613 228 9848 • mail@woodmanarchitect.com

CONSULTANTS:  
 STRUCTURAL -  
 MECHANICAL -  
 CIVIL -  
 ELECTRICAL -  
 LANDSCAPING -

PROJECT  
**330 MCLEOD ST  
 OTTAWA - ON**

DRAWING:  
**NORHT - EAST  
 ELEVATIONS**

DATE: 2023-07-19 4:17:52 PM	NO. 2217
SCALE: 1:75	DRAWING NO. A103
DESIGNED BY: Author	
CHECKED BY: Verificateur	




1 SOUTH ELEVATION  
A104 1:75



2 WEST - ELEVATION  
A104 1:75

*Andrew McCreight*  
**ANDREW MCCREIGHT**  
 MANAGER, DEVELOPMENT REVIEW CENTRAL  
 PLANNING, REAL ESTATE & ECONOMIC DEVELOPMENT  
 DEPARTMENT, CITY OF OTTAWA

**APPROVED**  
 By Andrew McCreight at 2:50 pm, Mar 06, 2024

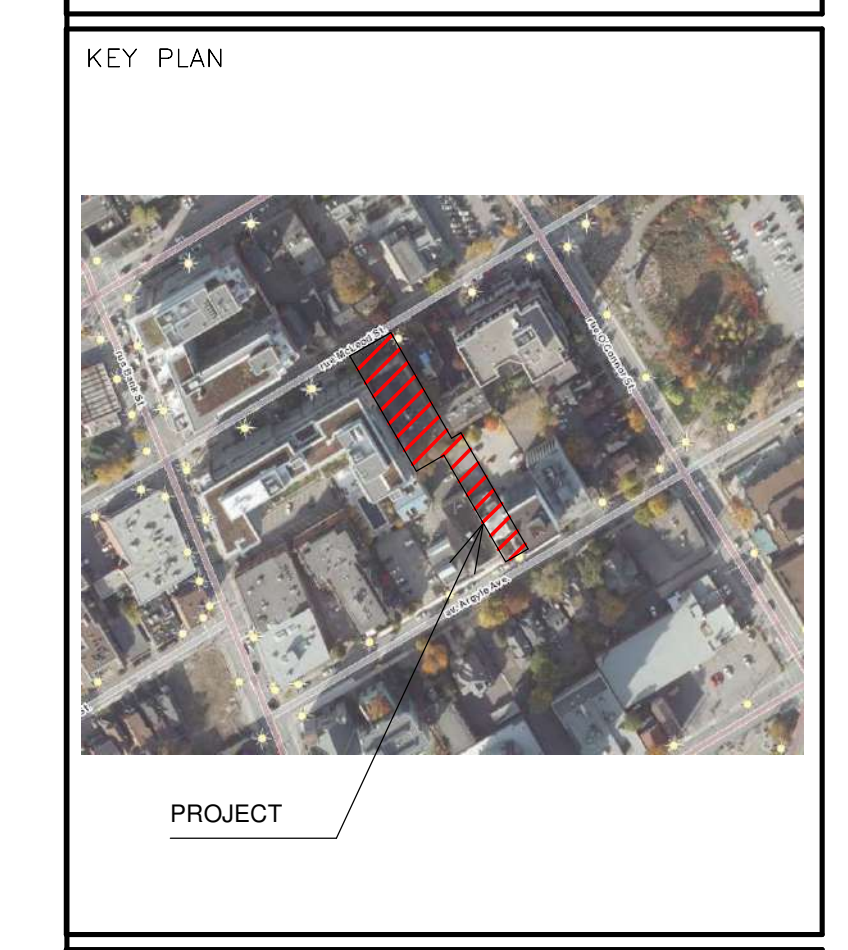

ALL CONTRACTORS TO VERIFY ALL DIMENSIONS ON SITE AND TO REPORT ALL ERRORS AND/OR OMISSIONS TO THE ARCHITECT.

ALL CONTRACTORS MUST COMPLY WITH ALL CODES AND BYLAWS AND OTHER AUTHORITIES HAVING JURISDICTION OVER THE WORK.

DO NOT SCALE DRAWINGS.

THIS DRAWING MAY NOT BE USED FOR CONSTRUCTION UNTIL SIGNED BY THE ARCHITECT.

COPYRIGHT RESERVED.

PLANNER:  
**FOTENN**

CLIENT:  
**SMART LIVING PROPERTIES**  
 226 ARGYLE AVENUE - OTTAWA -

ARCHITECT:  
**WOODMAN ARCHITECT ASSOCIATES LTD.**  
 4 BEECHWOOD, SUITE 201 OTTAWA, ONTARIO, CANADA K1L 8J9  
 TEL: 613 228 9850 • FAX: 613 228 9848 • mail@woodmanarchitect.com

CONSULTANTS:  
 STRUCTURAL -  
 MECHANICAL -  
 CIVIL -  
 ELECTRICAL -  
 LANDSCAPING -

PROJECT  
**330 MCLEOD ST  
 OTTAWA - ON**

DRAWING:  
**SOUTH - WEST  
 ELEVATIONS**

DATE: 2023-07-19 4:18:38 PM	PL. NO.: 2217
SCALE: 1:75	DRAWING SET
DRAWN BY: J. GOMEZ	<b>A104</b>
DESIGNED BY: R.W.	