
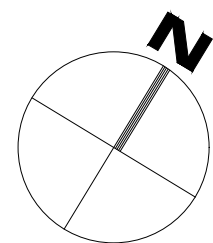
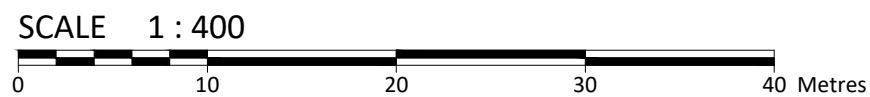
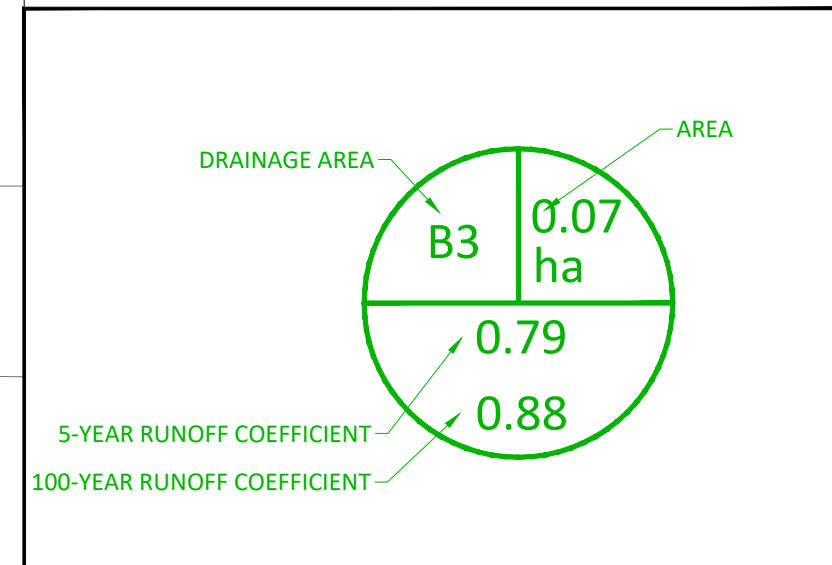


FILENAME: U:\Ottawa\01 Project - Proposal\2022 Jobs\CCO\CO-22-1647 Smart Living Apartment - 330 McLeod Street - Grading Plan.dwg
 LAST SAVED: Monday, October 04, 2022 10:04:00 AM
 LAST PLOTTED: Monday, October 04, 2022 10:04:00 AM

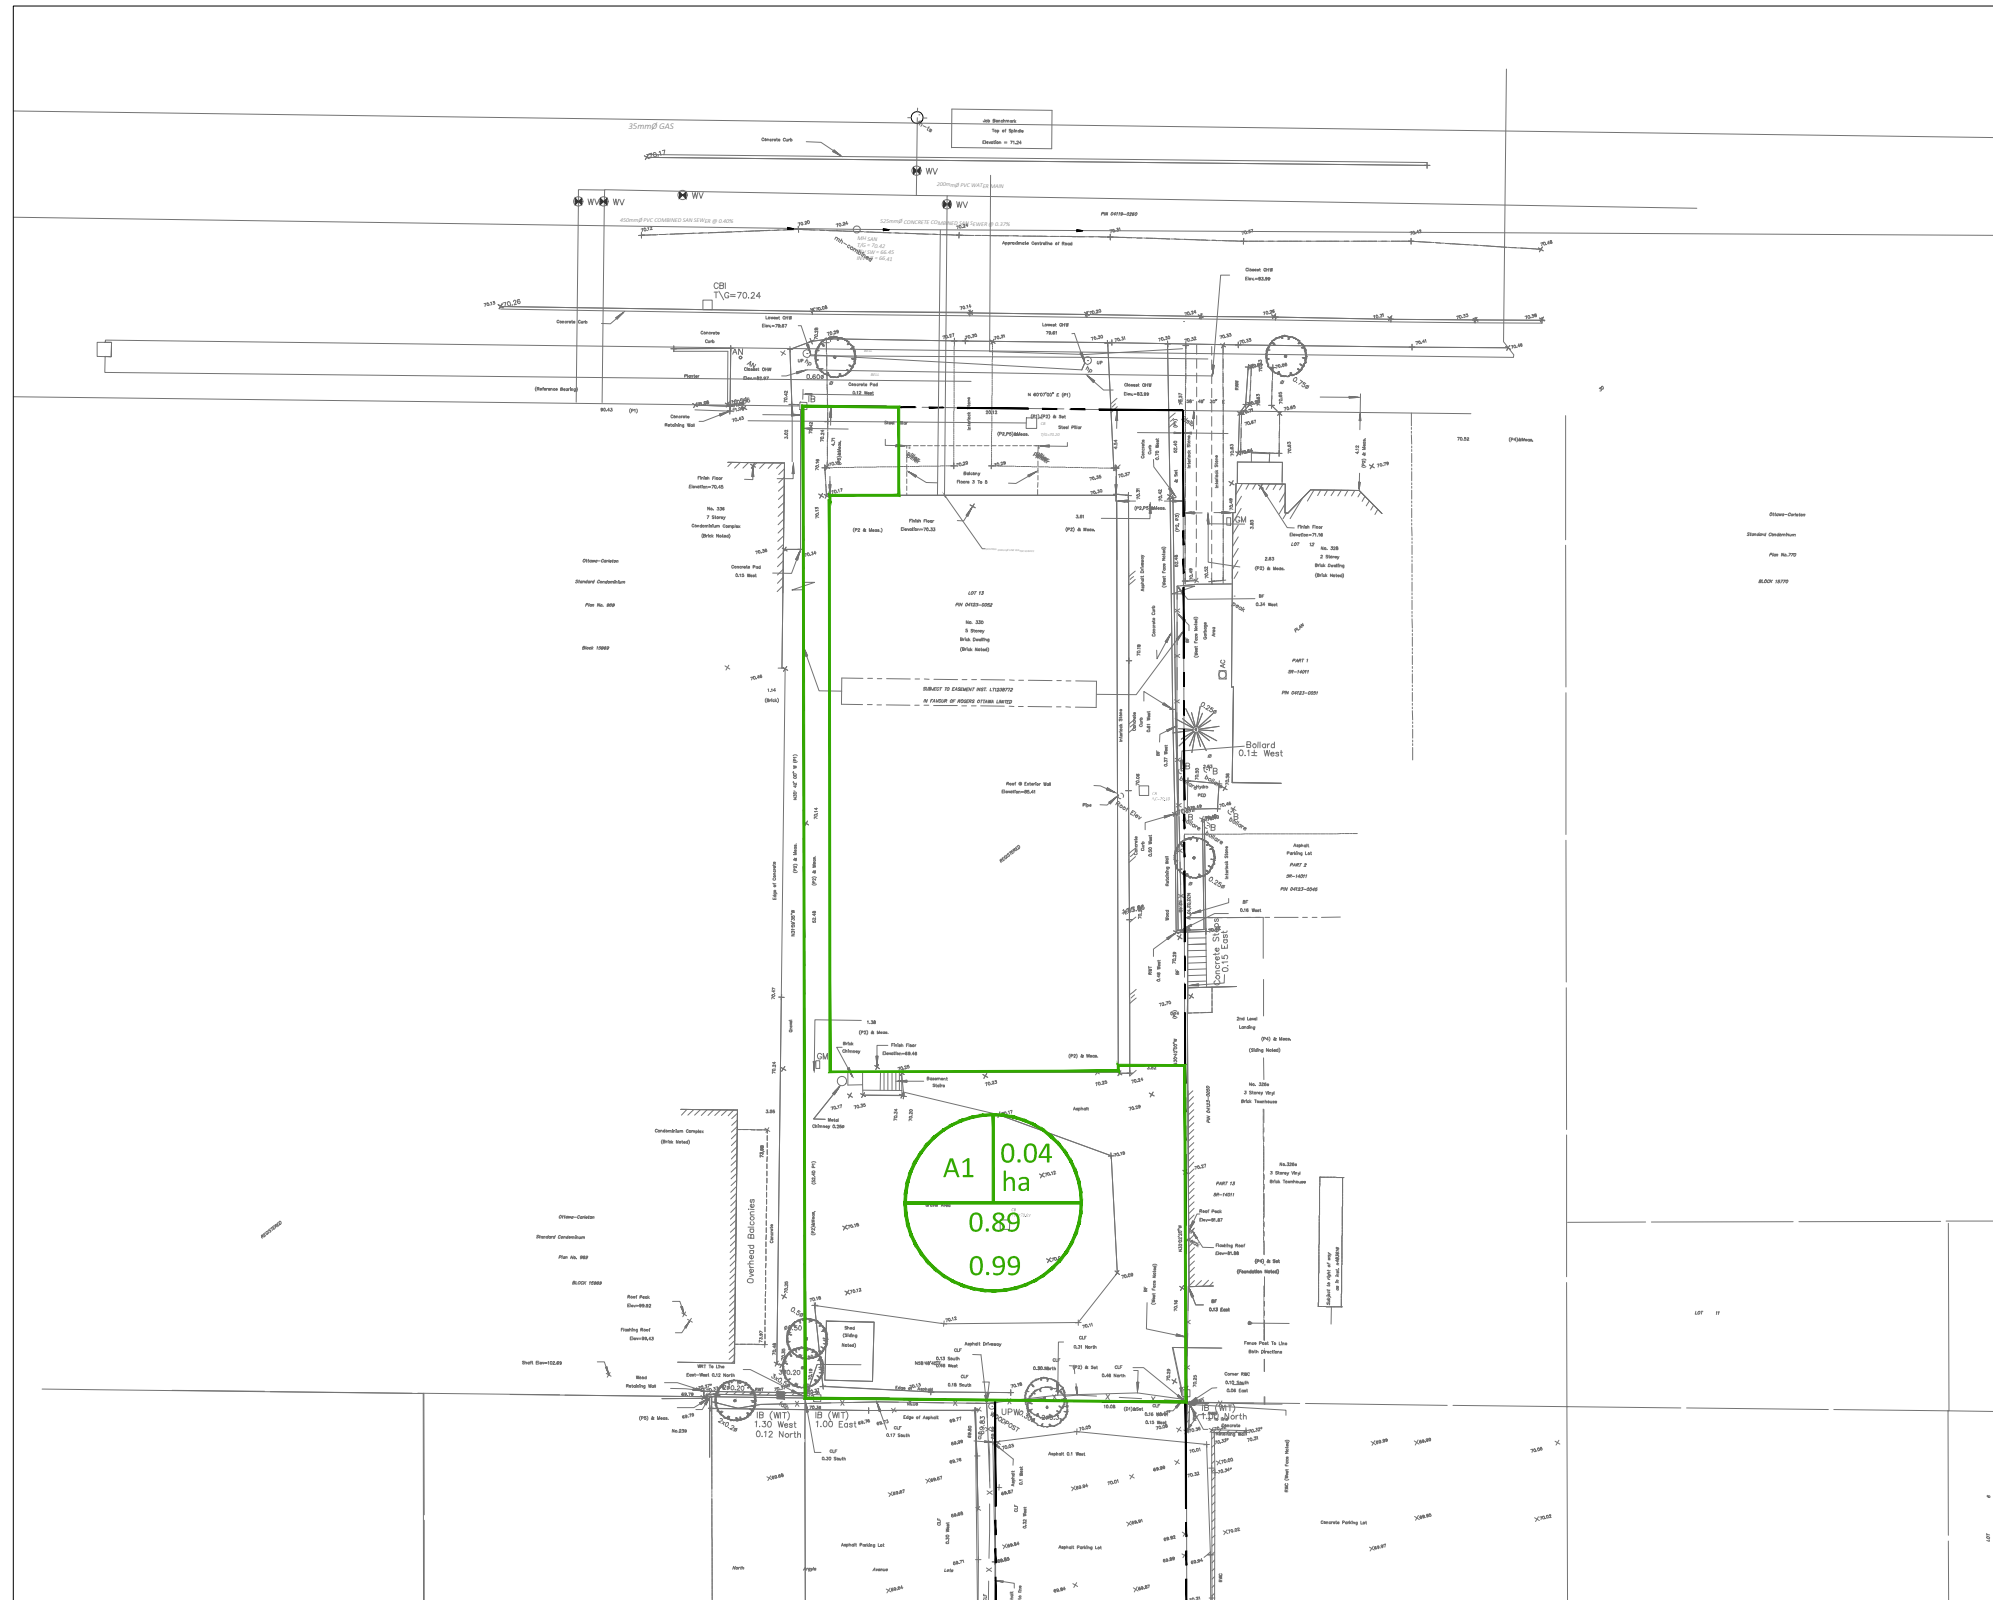

McINTOSH PERRY
 115 Walgreen Road, RR3, Carp, ON K0A 1L0
 Tel: 613-836-2184 Fax: 613-836-3742
 www.mcintoshperry.com

Client: **SMART LIVING PROPERTIES**
 226 ARGYLE AVE OTTAWA, ON K2P 1B9

Project: **330 MCLEOD STREET**

Drawing Title: **PRE-DEVELOPMENT DRAINAGE AREA PLAN**

Drawn by: **R.R.R.**
 Scale: **1:400**

Checked By: **A.J.G.**
 Project Number: **CCO-22-1647**

Drawing Number:		PRE
1	ISSUED FOR REVIEW	
No.	Revisions	Date
		2021.10.04