


- ABBREVIATIONS:**
- U-1 UNIT TYPE 1 (2 BDR)
  - U-2 UNIT TYPE 2 (2 BDR)
  - U-3 UNIT TYPE 3 (1 BDR)
  - U-4 UNIT TYPE 4 (2 BDR)
  - U-5 UNIT TYPE 5 (1 BDR)
  - U-5b UNIT TYPE 5b (1 BDR)
  - U-6 UNIT TYPE 6 (1 BDR)
  - A1 AMENITY
  - B BIKE STORAGE
  - E ELEVATOR CHASE
  - GR GARBAGE ROOM
  - J JANITOR CLOSET
  - L LOCKER ROOM
  - MR MECHANICAL ROOM
  - S SERVICE ROOM
  - SR SPRINKLER ROOM
  - V VESTIBULE
  - WS WATER SERVICES

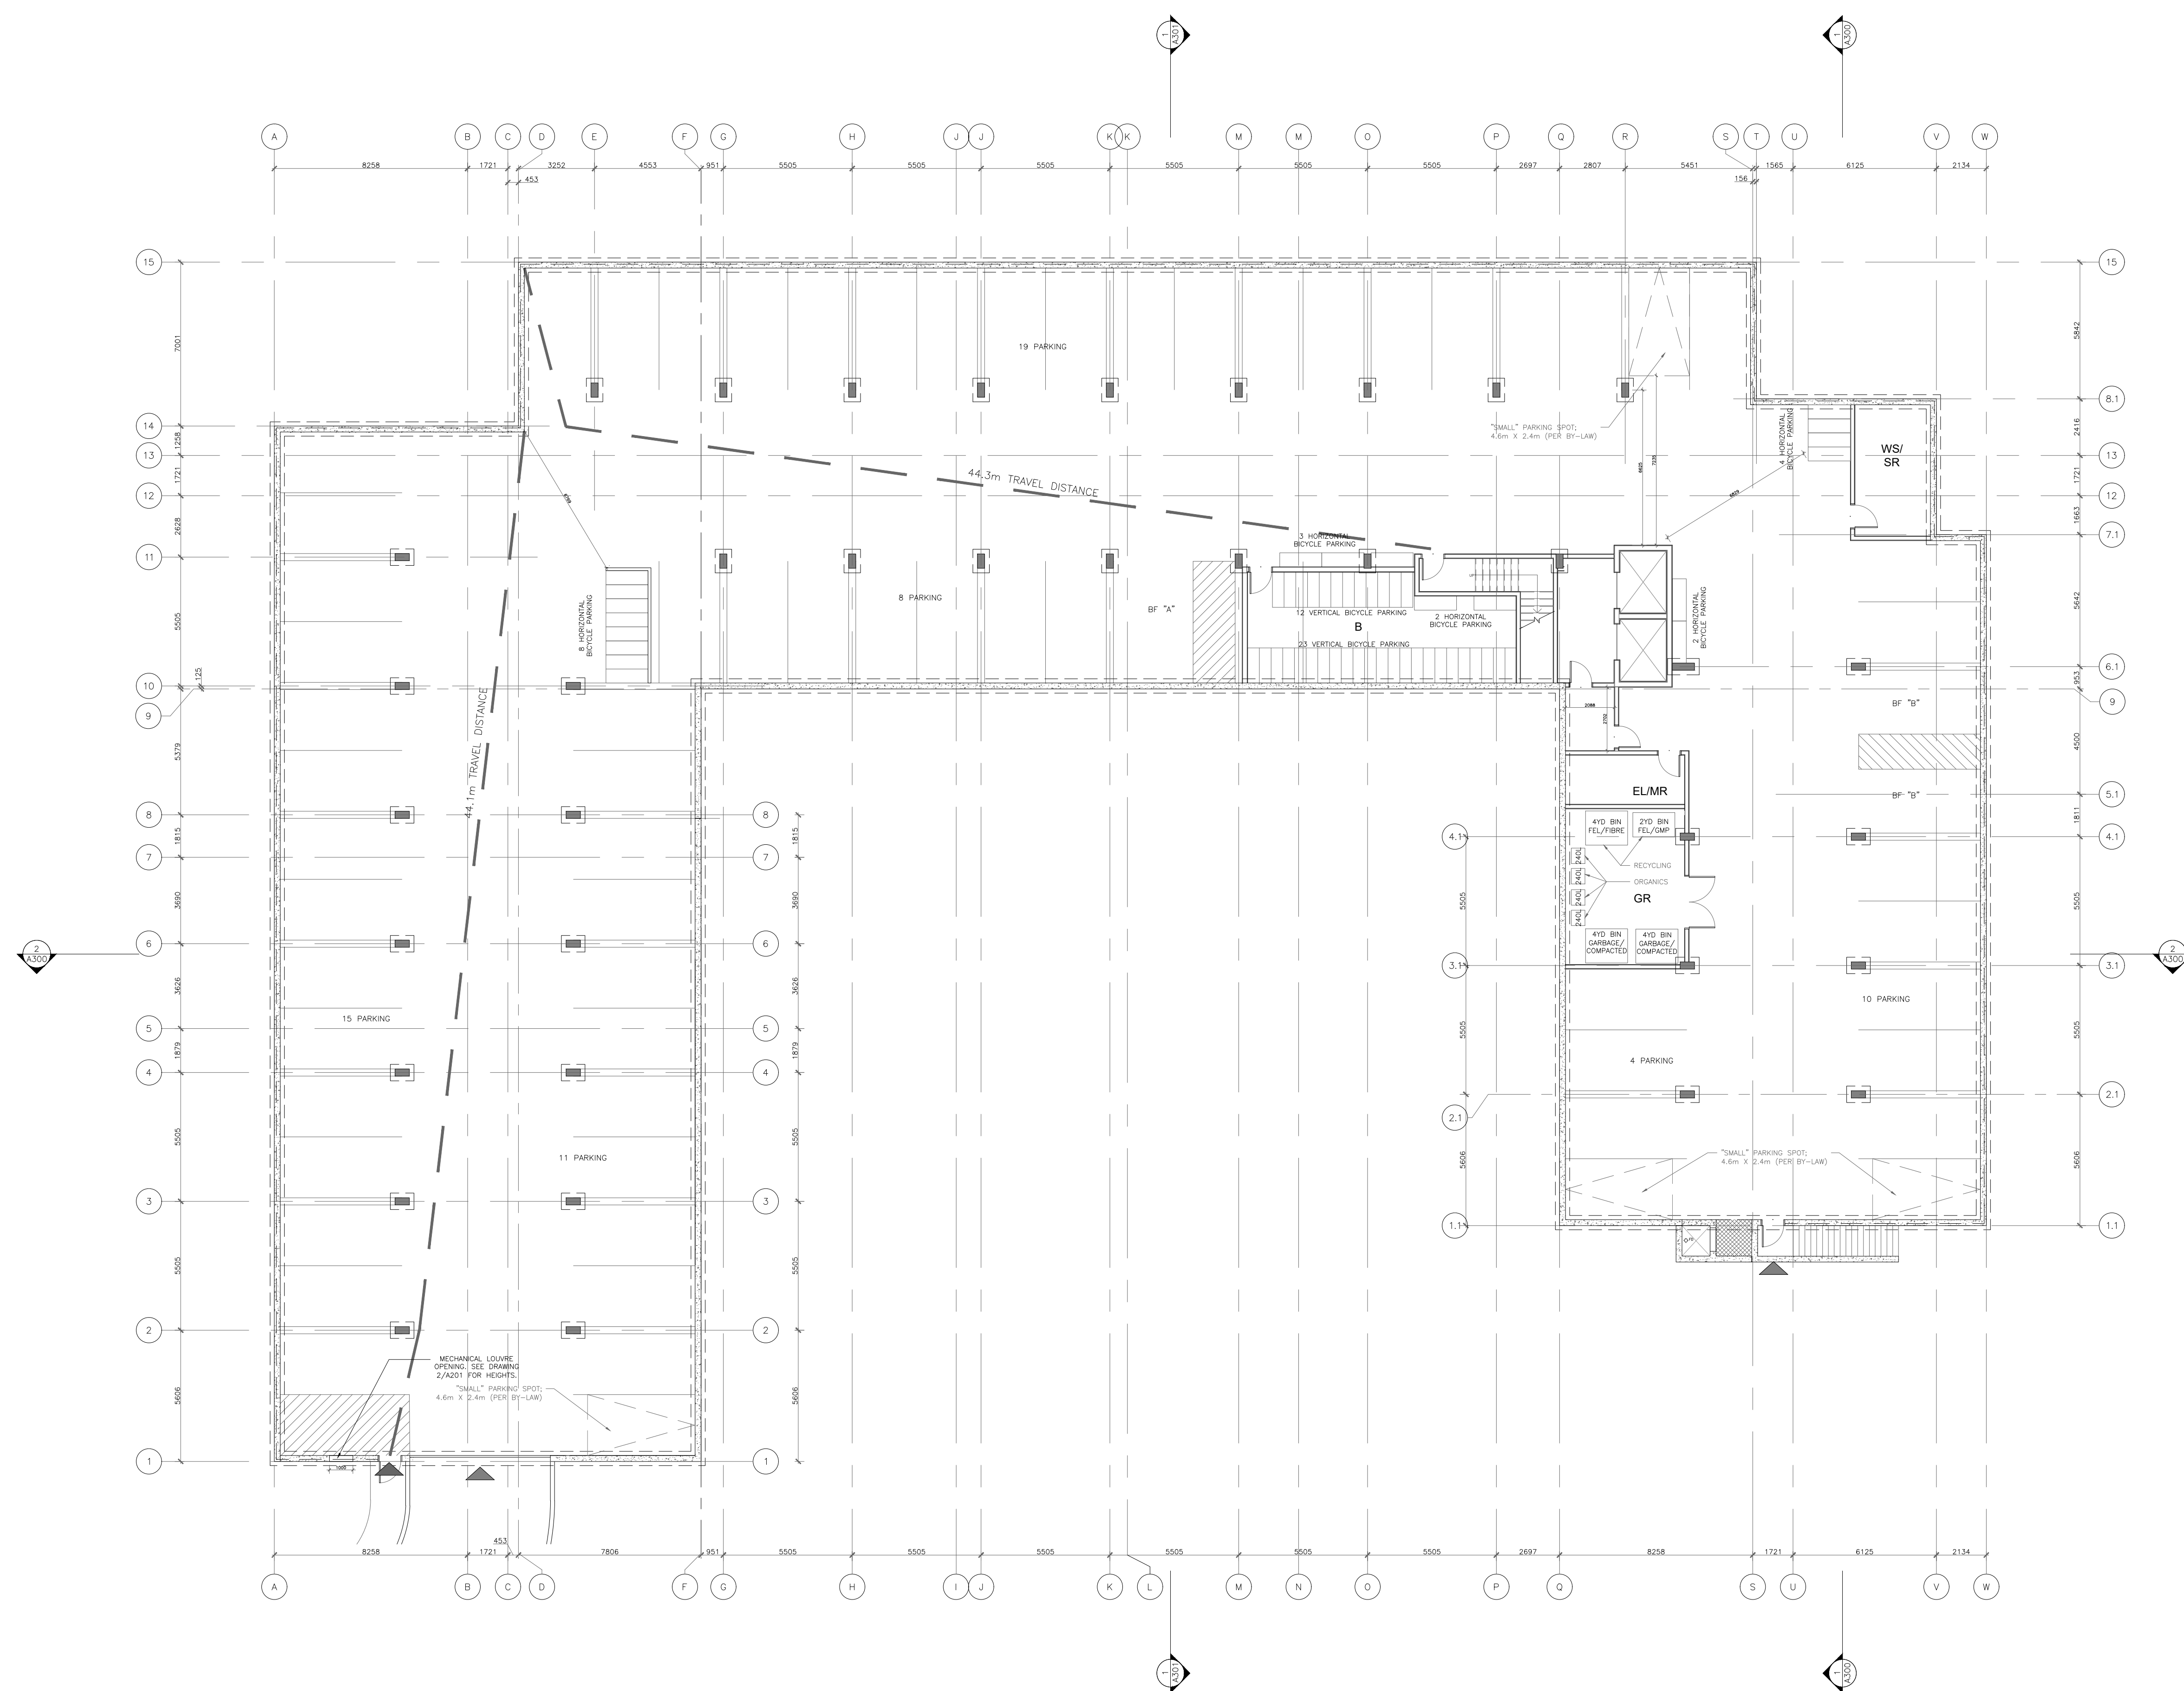

**1 BASEMENT PLAN**  
1:150

**GENERAL NOTES**

IT IS THE RESPONSIBILITY OF THE CONTRACTOR TO VERIFY ALL DIMENSIONS ON SITE AND REPORT ANY ERRORS AND OMISSIONS TO THE ARCHITECT. ALL CONTRACTORS MUST COMPLY WITH ALL PERTINENT CODES AND BY-LAWS. DO NOT SCALE DRAWINGS. THESE DRAWINGS MAY NOT BE USED FOR CONSTRUCTION UNTIL SIGNED. THIS DRAWING IS THE EXCLUSIVE PROPERTY OF COLIZZA BRUNI ARCHITECTURE INCORPORATED. COPYRIGHT RESERVED.

| NO | REV DATE     | REV DESCRIPTION              |
|----|--------------|------------------------------|
| 1  | OCT 20, 2021 | ISSUED FOR SITE PLAN CONTROL |
| 1  | SEP 12, 2023 | ISSUED FOR REVIEW            |

PROJECT NAME  
**1104 HALTON -  
103 UNIT APARTMENT  
BUILDING**  
OTTAWA, ON

DRAWING TITLE  
**BASEMENT  
FLOOR PLAN**

SCALE  
AS NOTED  
DRAWN BY  
DM  
DATE  
10/6/23  
PROJECT NO.  
03020

DRAWING NO.  
**A100**



**COLIZZA BRUNI**  
architecture

76 CHAMBERLAIN AVE • OTTAWA • ONTARIO • K1S 1V9  
T 613.236.2944 • F 613.236.6777 • www.colizzabruni.com