


IT IS THE RESPONSIBILITY OF THE APPROPRIATE CONTRACTOR TO CHECK AND VERIFY ALL DIMENSIONS ON SITE AND TO REPORT ALL ERRORS AND/OR OMISSIONS TO THE ARCHITECT.  
 ALL CONTRACTORS MUST COMPLY WITH ALL PERTINENT CODES AND BY-LAWS.  
 THIS DRAWING MAY NOT BE USED FOR CONSTRUCTION UNTIL SIGNED BY THE ARCHITECT.  
 DO NOT SCALE DRAWINGS.  
 COPYRIGHT RESERVED.


**NOTATION SYMBOLS:**

INDICATES DRAWING NOTES, LISTED ON EACH SHEET.  
 INDICATES ASSEMBLY TYPE; REFER TO TYPICAL ASSEMBLIES SCHEDULE.  
 INDICATES WINDOW TYPE; REFER TO WINDOW ELEVATIONS AND DETAILS ON A800 SERIES.  
 INDICATES DOOR TYPE; REFER TO DOOR SCHEDULE AND DETAILS ON A900 SERIES.  
 ————DETAIL NUMBER  
 TITLE SCALE  
 ————DETAIL REFERENCE PAGE  
 ————DETAIL CROSS REFERENCE PAGE

**BUILDING D  
P3 LEVEL**

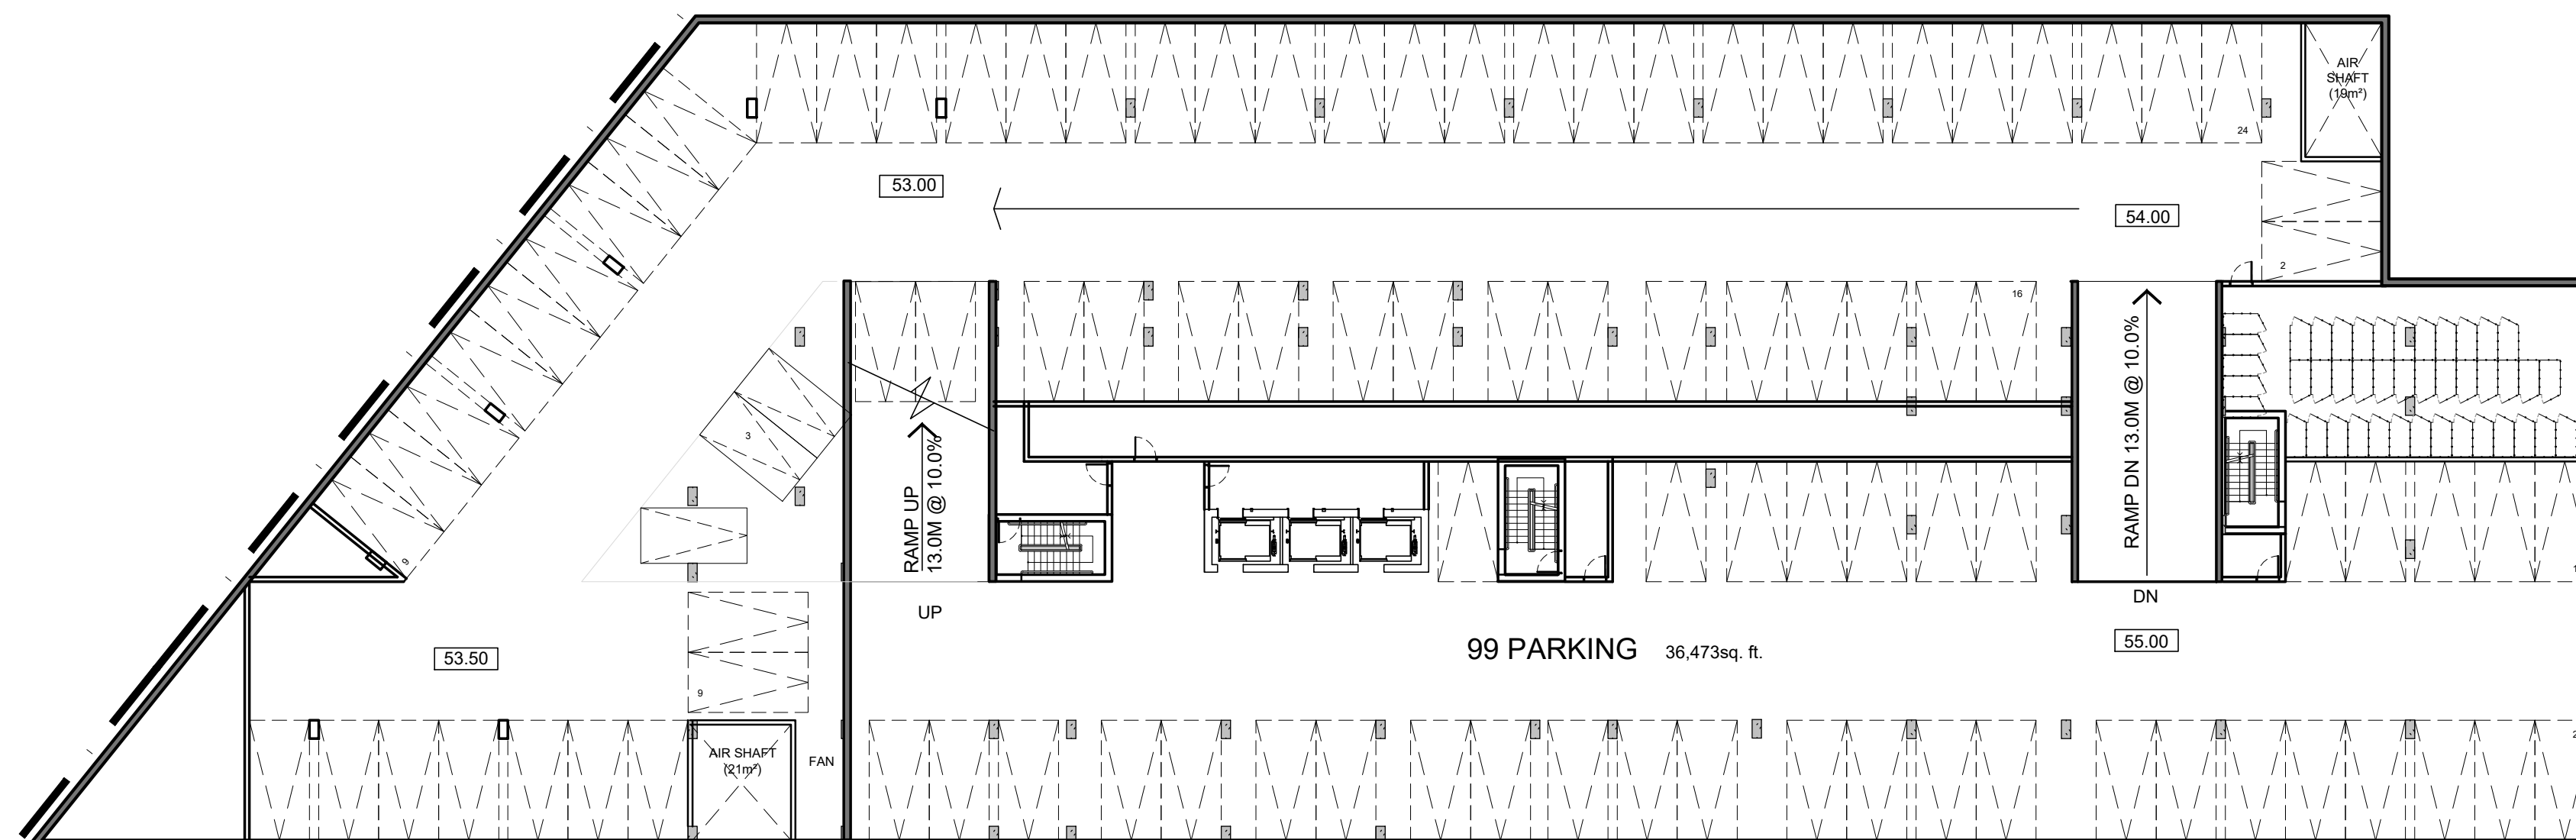



**112 PARKING**

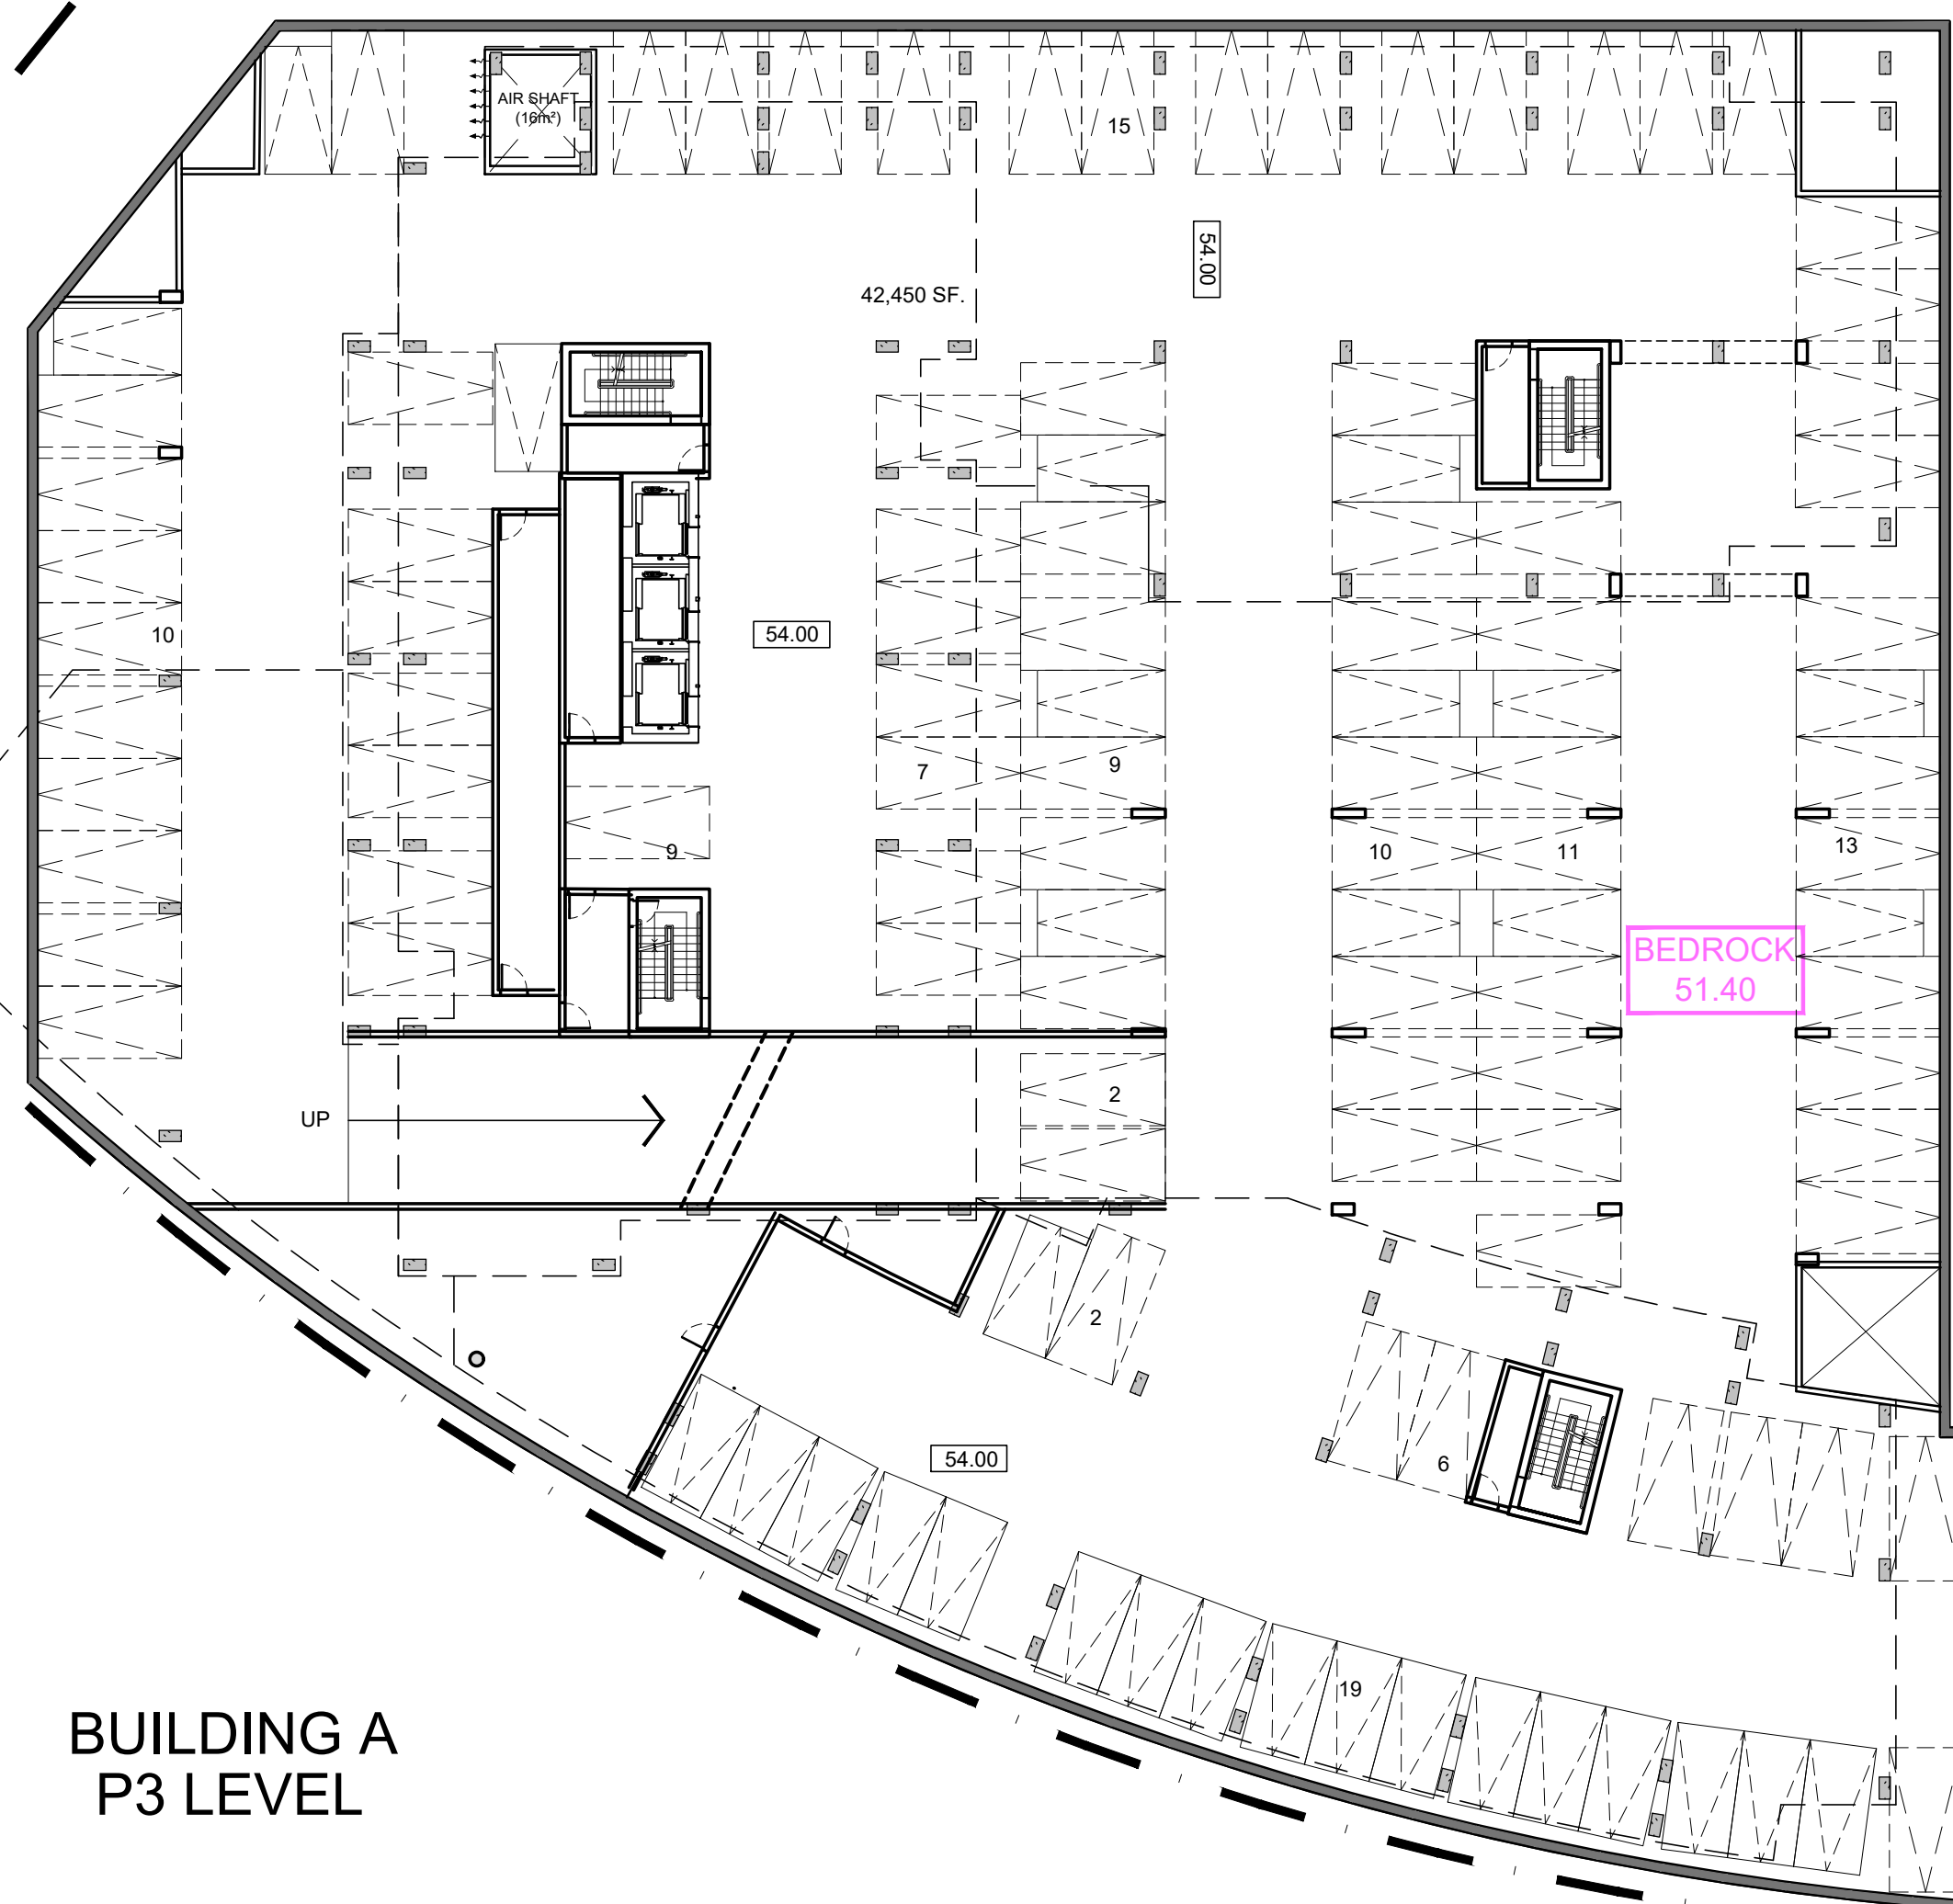

**BUILDING A  
P3 LEVEL**

No.	DESCRIPTION	DATE
1	ISSUED FOR SITE PLAN CONTROL APPLICATION	Nov. 12, 21
2	ISSUED FOR OWNER / CONSULTANT REVIEW	Feb. 10, 21
3	ISSUED FOR ZA & OPA APPLICATION	Dec. 21, 20
4	ISSUED FOR UPDATED DESIGN	Dec. 10, 20
5	ISSUED FOR DESIGN CONCEPT	Aug. 24, 20

REVISIONS:

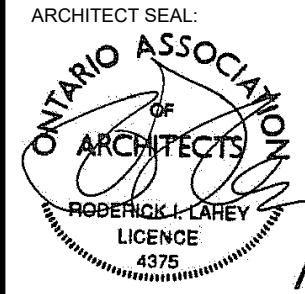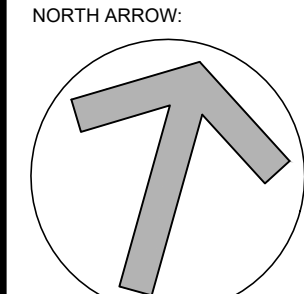ARCHITECT SEAL:  NORTH ARROW: 

SEAL DATE: STAMP DATE

**2 Robinson Property Limited  
Partnership**

ARCHITECT:  
**RODERICK LAHEY**  
 ARCHITECT INC  
 56 Beech Street, Ottawa, Ontario K1S 3J6  
 t.613.724.9932 f.613.724.1209 www.rodericklahey.ca

PROJECT TITLE:  
**2 ROBINSON AVENUE**

OTTAWA ONTARIO

SHEET TITLE:  
**PARKING  
FLOOR PLANS**


DRAWN: T.Z.	CHECKED: R.V.
SCALE: 1:250	SHEET No. <b>A-01</b>
PROJECT No. 1902	

IT IS THE RESPONSIBILITY OF THE APPROPRIATE CONTRACTOR TO CHECK AND VERIFY ALL DIMENSIONS ON SITE AND TO REPORT ALL ERRORS AND/OR OMISSIONS TO THE ARCHITECT.  
 ALL CONTRACTORS MUST COMPLY WITH ALL PERTINENT CODES AND BY-LAWS.  
 THIS DRAWING MAY NOT BE USED FOR CONSTRUCTION UNTIL SIGNED BY THE ARCHITECT.  
 DO NOT SCALE DRAWINGS.  
 COPYRIGHT RESERVED.


**NOTATION SYMBOLS:**

INDICATES DRAWING NOTES, LISTED ON EACH SHEET.  
 INDICATES ASSEMBLY TYPE; REFER TO TYPICAL ASSEMBLIES SCHEDULE.  
 INDICATES WINDOW TYPE; REFER TO WINDOW ELEVATIONS AND DETAILS ON A900 SERIES.  
 INDICATES DOOR TYPE; REFER TO DOOR SCHEDULE AND DETAILS ON A900 SERIES.  
 —DETAIL NUMBER  
 TITLE SCALE  
 —DETAIL REFERENCE PAGE  
 —DETAIL CROSS REFERENCE PAGE


**BUILDING D  
P2 LEVEL**

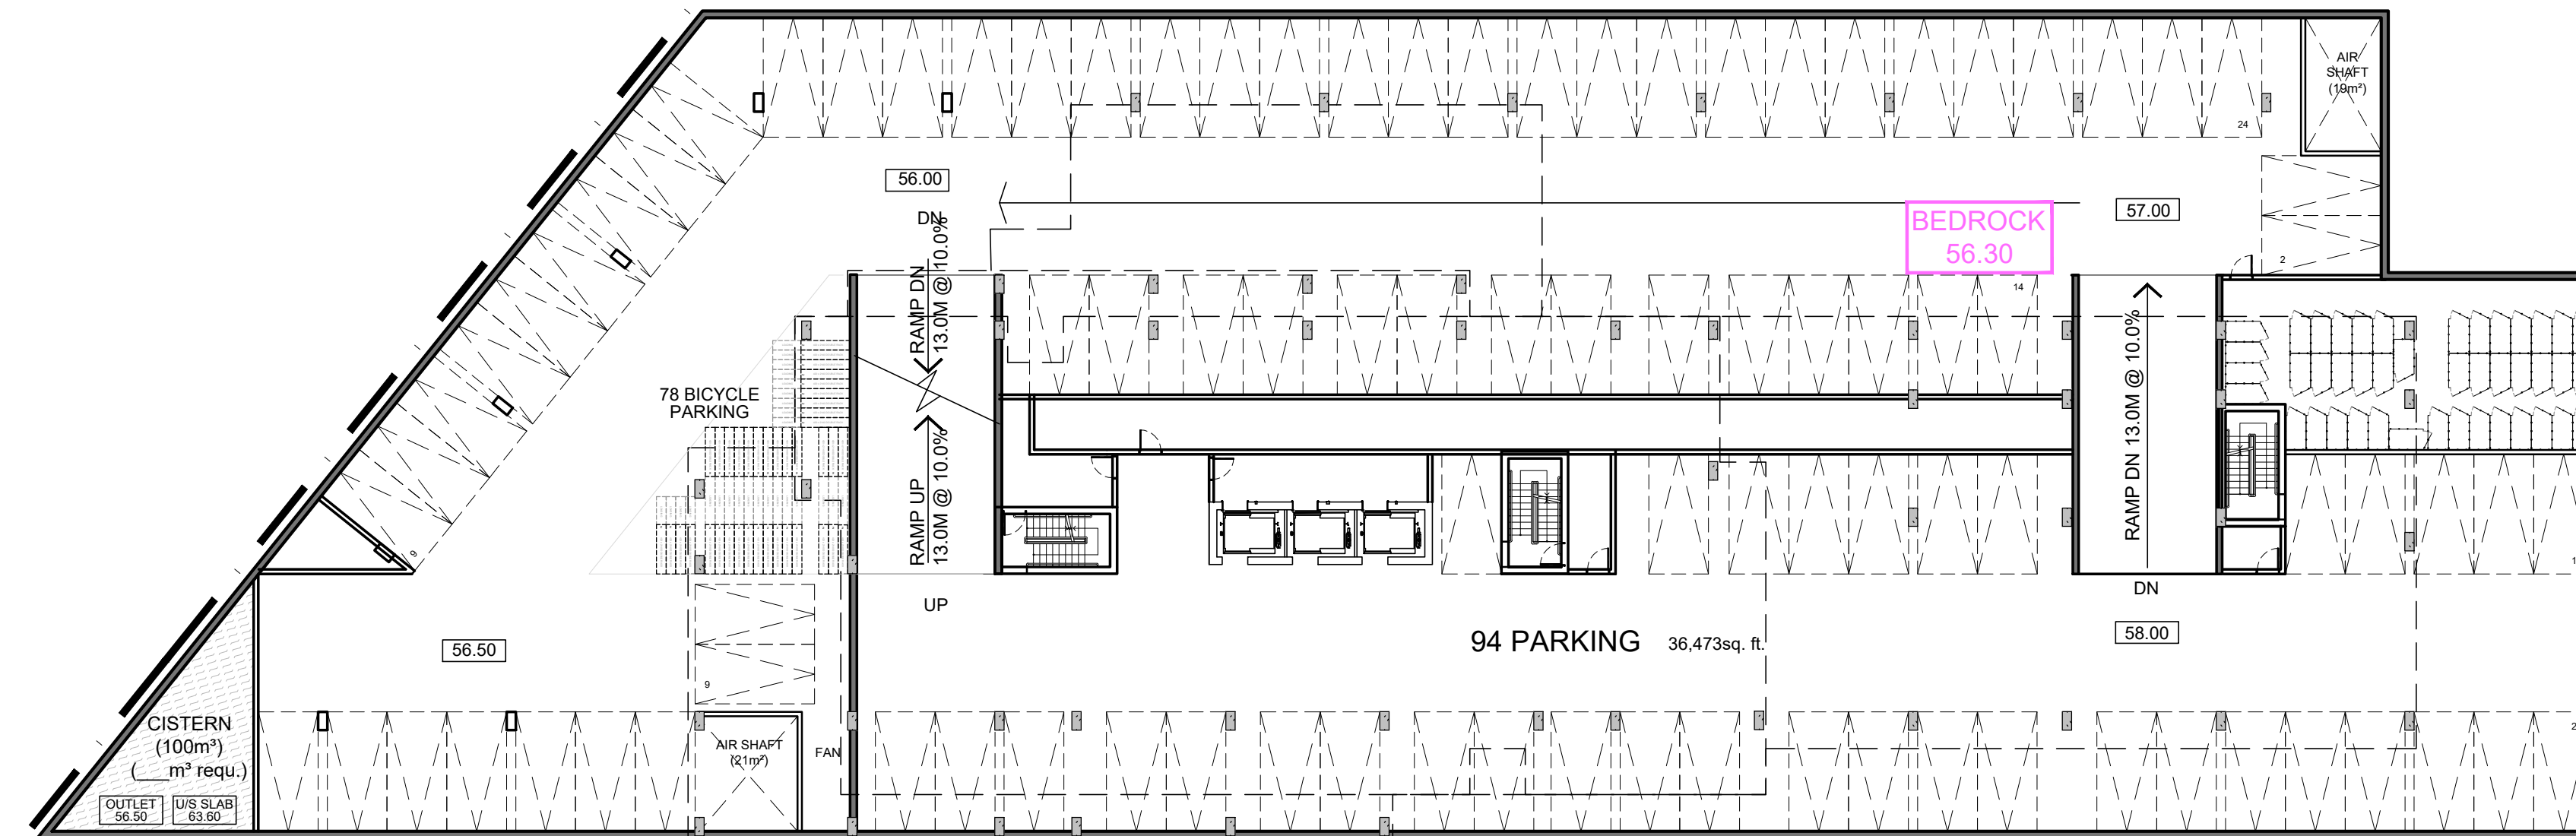

**111PARKING**

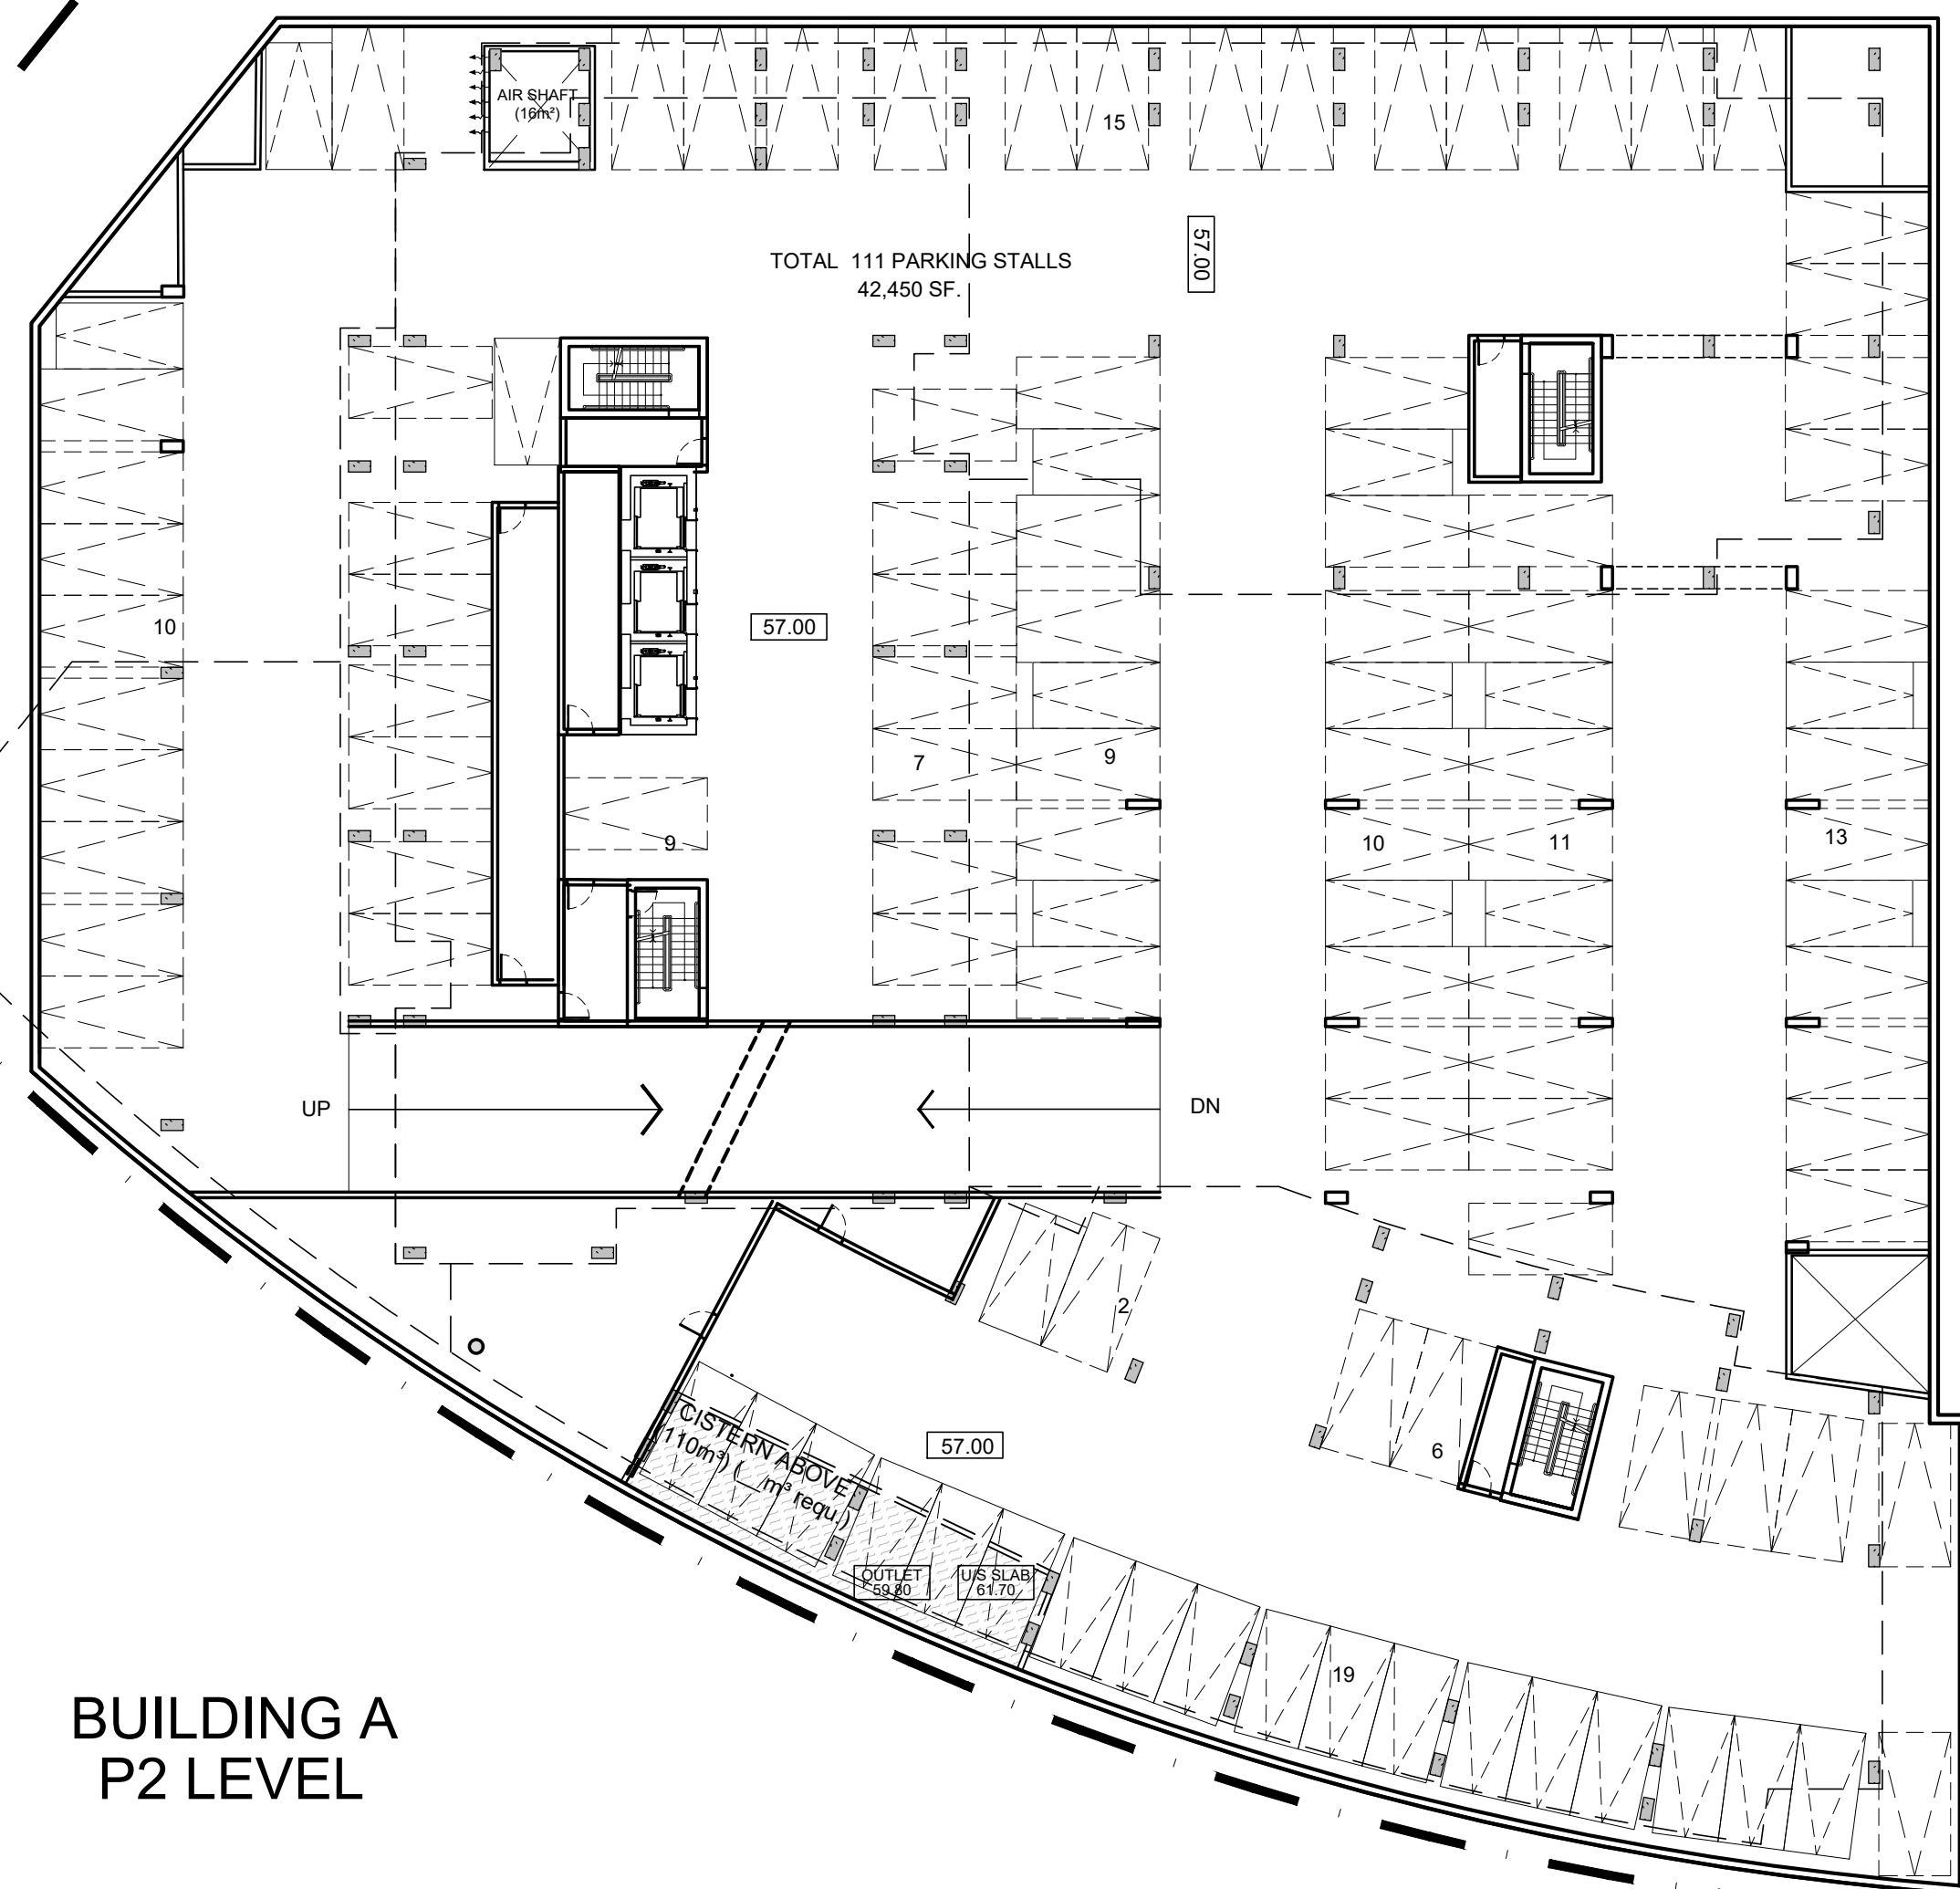

**BUILDING A  
P2 LEVEL**

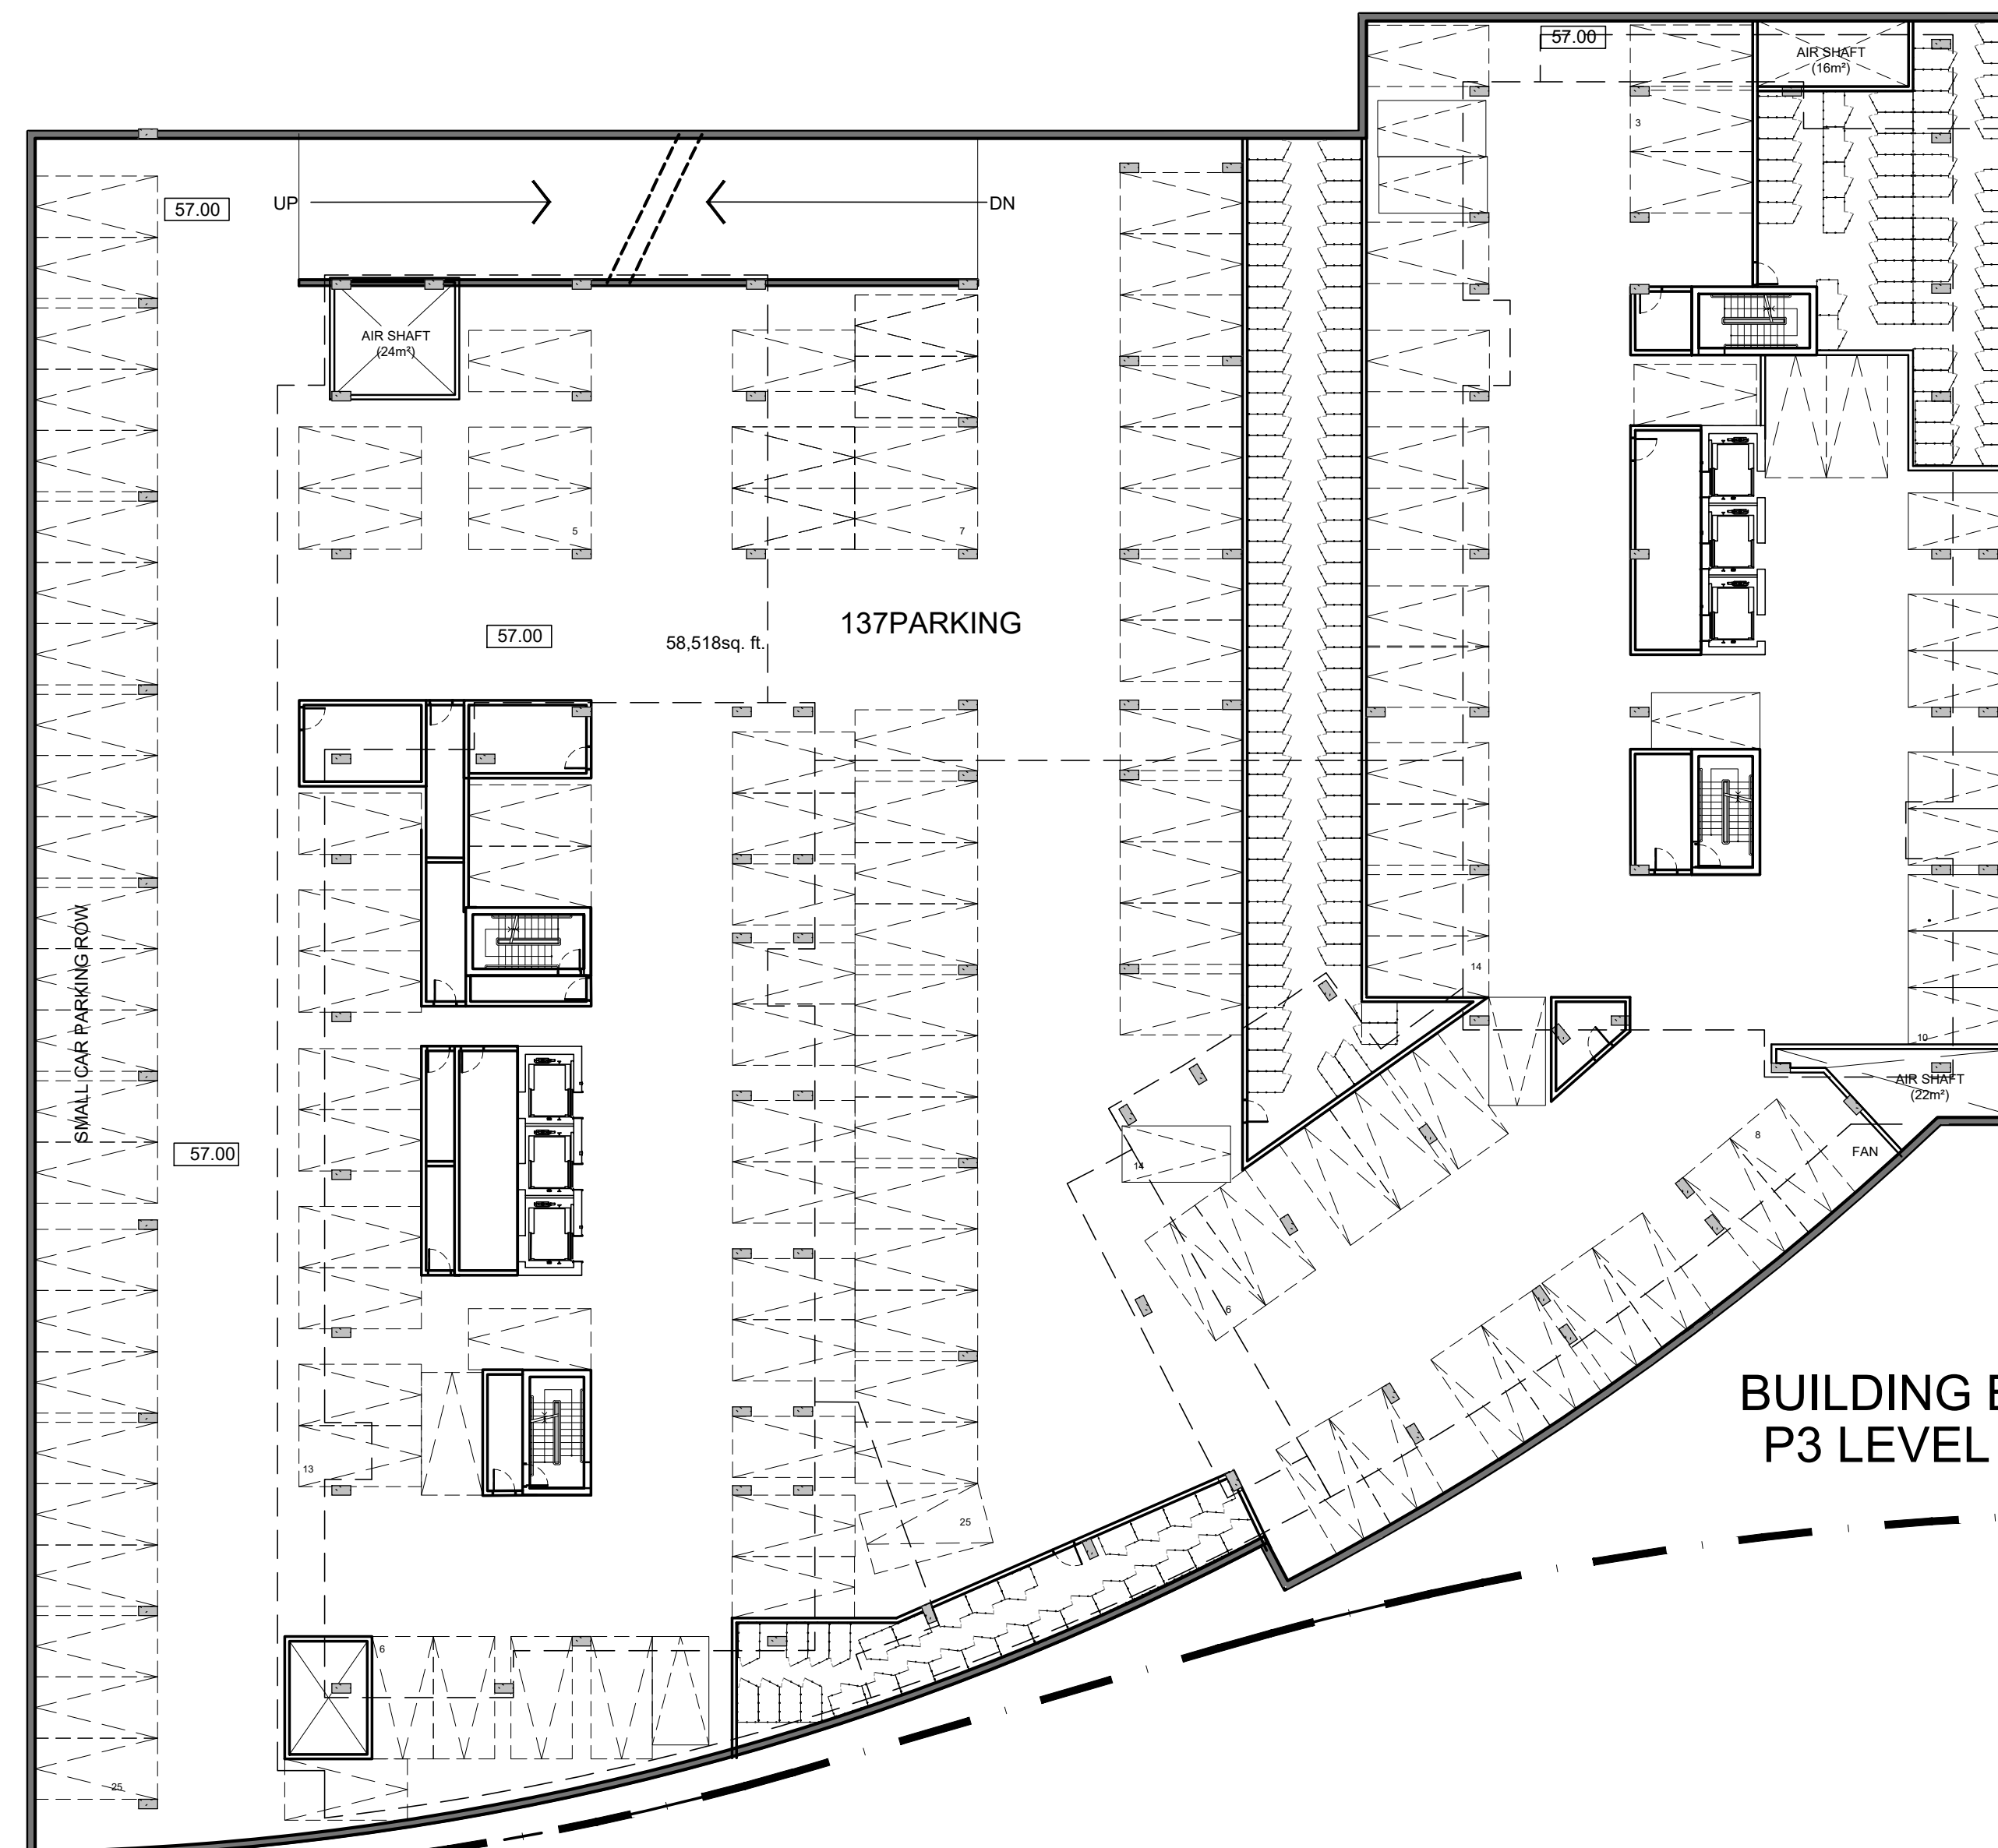

**BUILDING B/C  
P3 LEVEL**

ISSUED FOR SITE PLAN CONTROL APPLICATION	Nov. 12, 21	
ISSUED FOR OWNER / CONSULTANT REVIEW	Feb. 10, 21	
ISSUED FOR ZA & OPA APPLICATION	Dec. 21, 20	
ISSUED FOR UPDATED DESIGN	Dec. 10, 20	
ISSUED FOR DESIGN CONCEPT	Aug. 24, 20	
No.	DESCRIPTION	DATE

REVISIONS:

ARCHITECT SEAL: ONTARIO ASSOCIATION OF ARCHITECTS RODERICK LAHEY LICENSE #4375 SEAL DATE: STAMP DATE	NORTH ARROW: 
---	------------------

**2 Robinson Property Limited Partnership**

ARCHITECT:  
**RODERICK LAHEY**  
 ARCHITECT INC  
 56 Beech Street, Ottawa, Ontario K1S 3J6  
 t.613.724.9932 f.613.724.1209 www.roderricklahey.ca

PROJECT TITLE:  
**2 ROBINSON AVENUE**

OTTAWA ONTARIO

SHEET TITLE:  
**PARKING FLOOR PLANS**

DRAWN: T.Z.	CHECKED: R.V.
SCALE: 1:250	SHEET No.:
PROJECT No. 1902	<b>A-02</b>

IT IS THE RESPONSIBILITY OF THE APPROPRIATE CONTRACTOR TO CHECK AND VERIFY ALL DIMENSIONS ON SITE AND TO REPORT ALL ERRORS AND/OR OMISSIONS TO THE ARCHITECT.  
 ALL CONTRACTORS MUST COMPLY WITH ALL PERTINENT CODES AND BY-LAWS.  
 THIS DRAWING MAY NOT BE USED FOR CONSTRUCTION UNTIL SIGNED BY THE ARCHITECT.  
 DO NOT SCALE DRAWINGS.  
 COPYRIGHT RESERVED.

**NOTATION SYMBOLS:**


INDICATES DRAWING NOTES, LISTED ON EACH SHEET.  
 INDICATES ASSEMBLY TYPE; REFER TO TYPICAL ASSEMBLIES SCHEDULED.  
 INDICATES WINDOW TYPE; REFER TO WINDOW ELEVATIONS AND DETAILS ON A300 SERIES.  
 INDICATES DOOR TYPE; REFER TO DOOR SCHEDULES AND DETAILS ON A300 SERIES.  
 ————DETAIL NUMBER  
 TITLE \_\_\_\_\_  
 \_\_\_\_\_DETAIL REFERENCE PAGE  
 \_\_\_\_\_DETAIL CROSS REFERENCE PAGE

**BUILDING D  
P1 LEVEL**

**BUILDING A  
P1 LEVEL**

**BUILDING B/C  
P2 LEVEL**

**EXTERIOR SERVICE CORRIDOR**

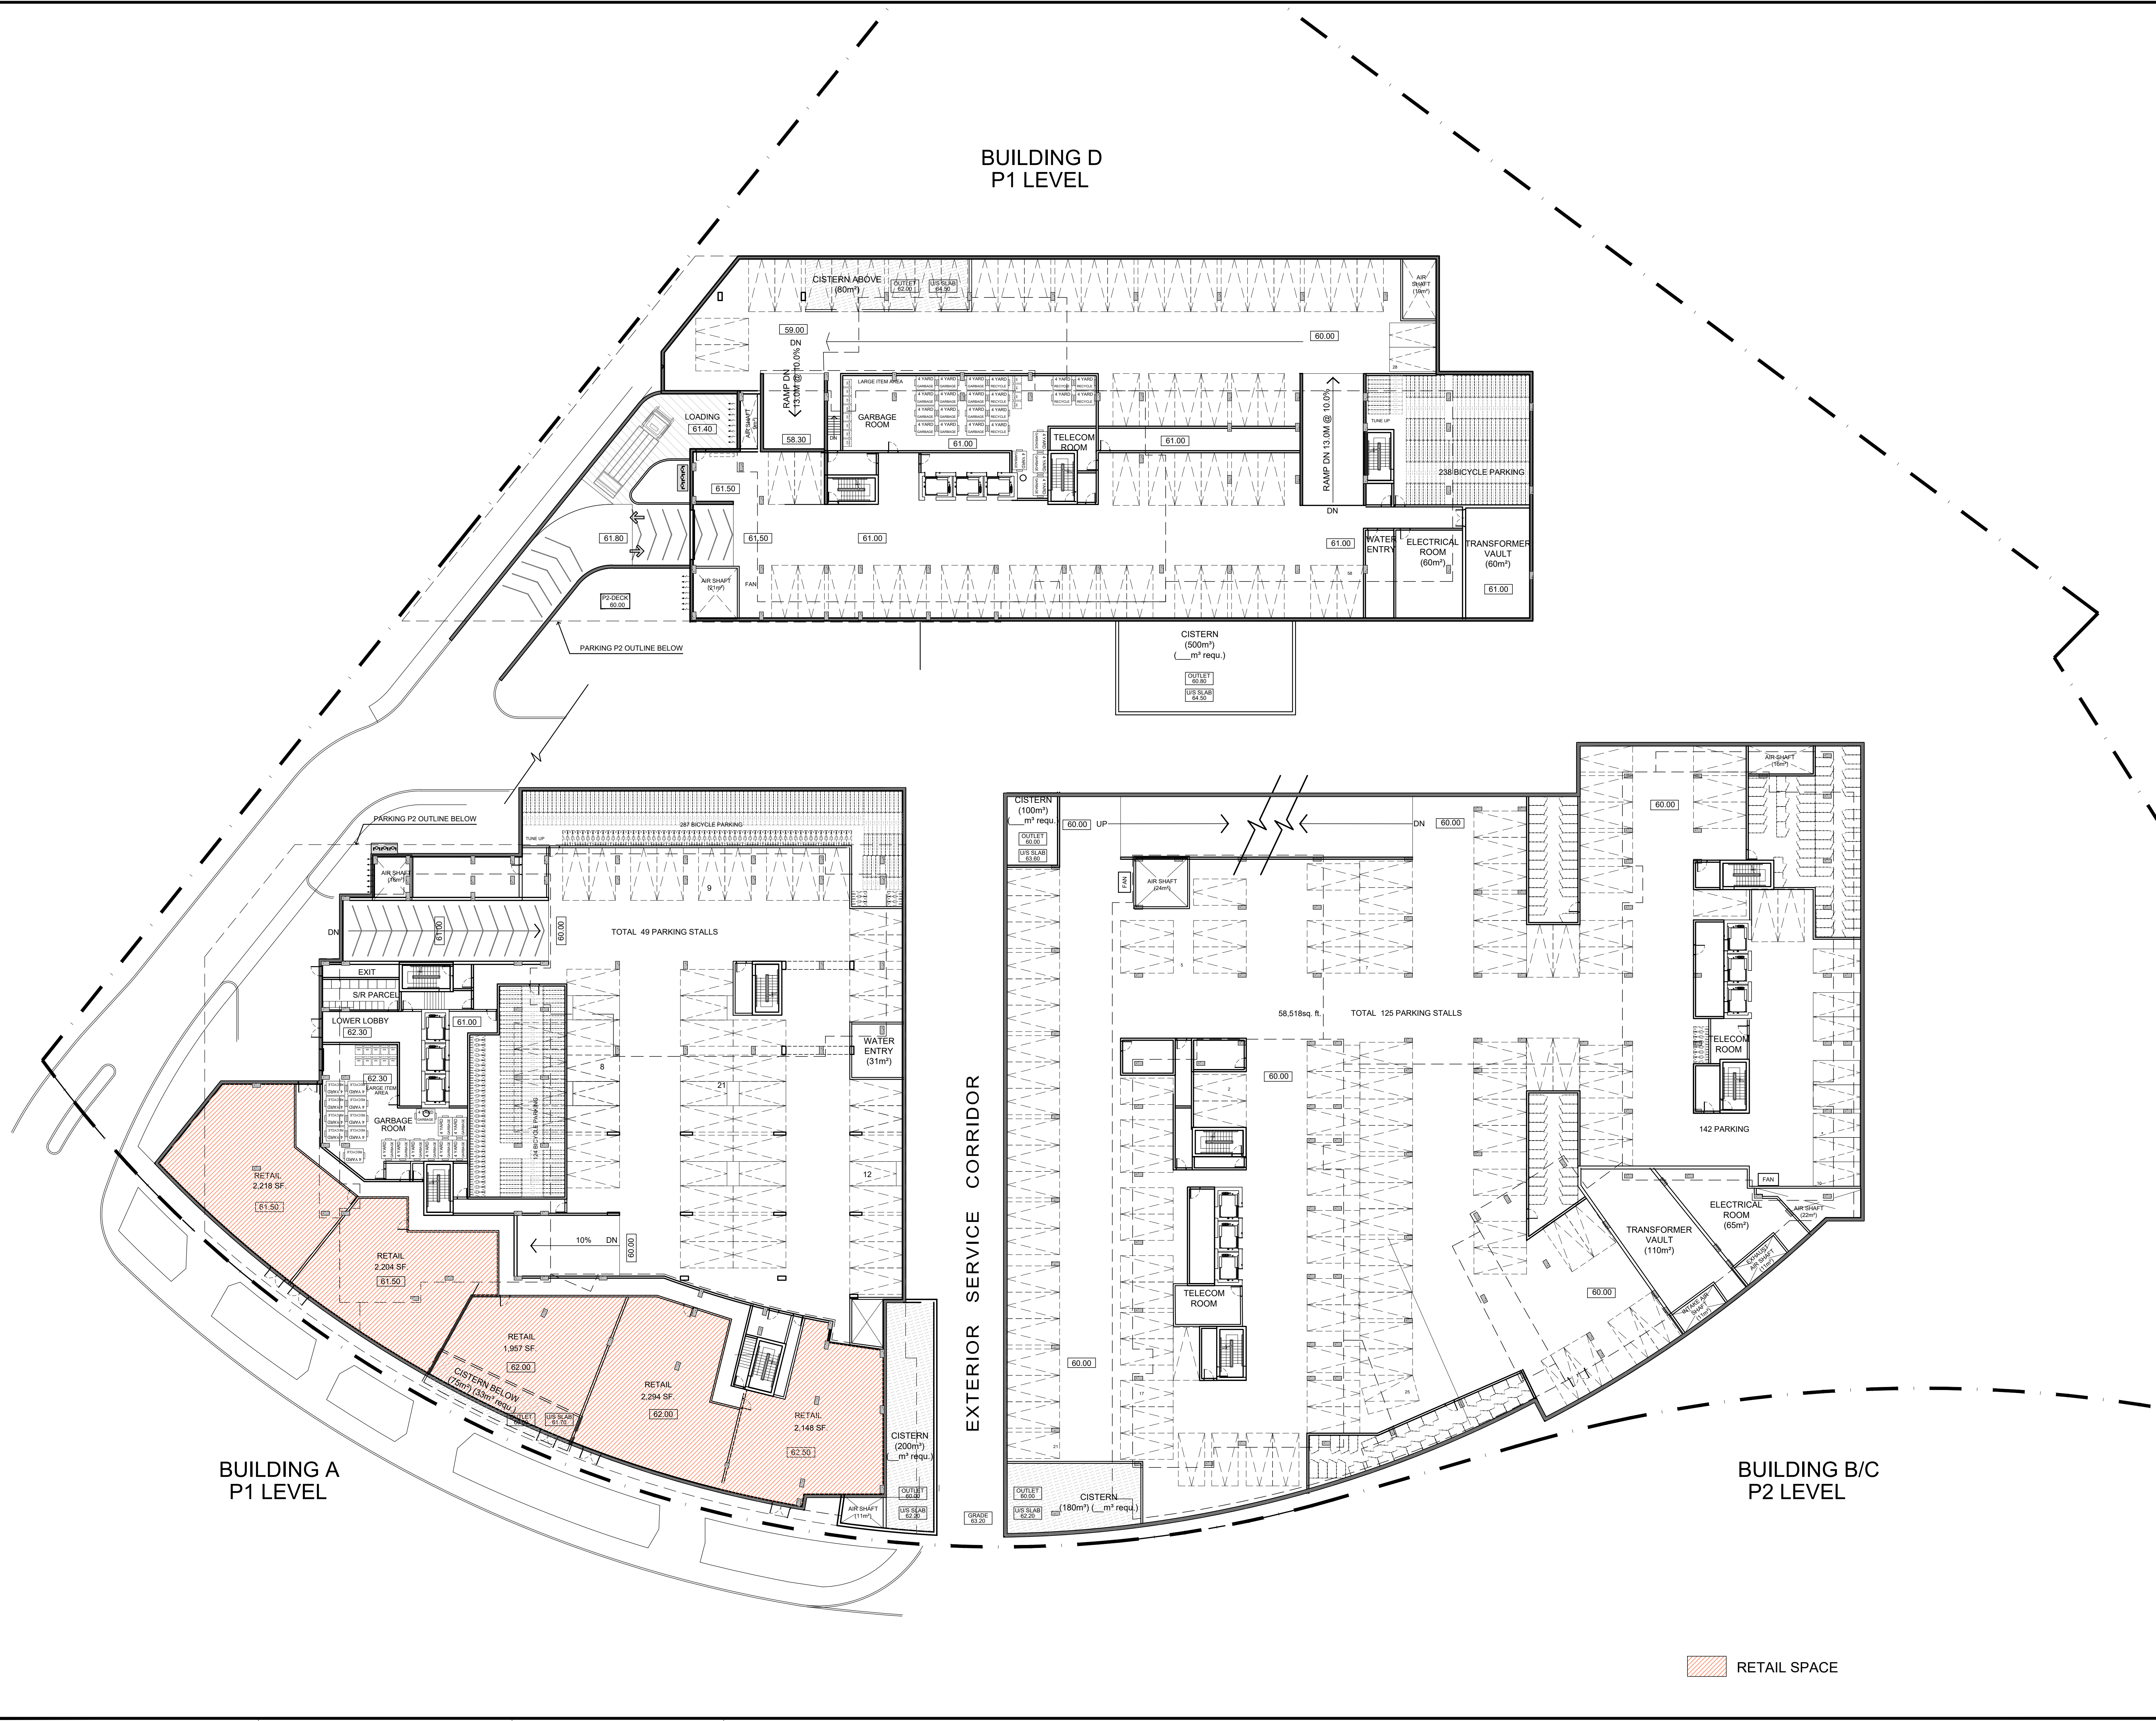

No.	DESCRIPTION	DATE
1	ISSUED FOR SITE PLAN CONTROL APPLICATION	Nov. 12, 21
2	ISSUED FOR OWNER / CONSULTANT REVIEW	Feb. 10, 21
3	ISSUED FOR ZA & OPA APPLICATION	Dec. 21, 20
4	ISSUED FOR UPDATED DESIGN	Dec. 10, 20
5	ISSUED FOR DESIGN CONCEPT	Aug. 24, 20

REVISIONS:

ARCHITECT SEAL:

NORTH ARROW:

SEAL DATE: STAMP DATE

**2 Robinson Property Limited Partnership**

ARCHITECT:  
**RODERICK LAHEY ARCHITECT INC**  
 56 Beech Street, Ottawa, Ontario K1S 3J6  
 t.613.724.9932 f.613.724.1209 www.rodericklahey.ca

PROJECT TITLE:  
**2 ROBINSON AVENUE**

OTTAWA ONTARIO

SHEET TITLE:  
**PARKING FLOOR PLANS**

DRAWN: T.Z. CHECKED: R.V.

SCALE: 1:250 SHEET No. **A-03**


PROJECT No. 1902

IT IS THE RESPONSIBILITY OF THE APPROPRIATE CONTRACTOR TO CHECK AND VERIFY ALL DIMENSIONS ON SITE AND TO REPORT ALL ERRORS AND/OR OMISSIONS TO THE ARCHITECT.  
 ALL CONTRACTORS MUST COMPLY WITH ALL PERTINENT CODES AND BY-LAWS.  
 THIS DRAWING MAY NOT BE USED FOR CONSTRUCTION UNTIL SIGNED BY THE ARCHITECT.  
 DO NOT SCALE DRAWINGS.  
 COPYRIGHT RESERVED.


**NOTATION SYMBOLS:**

INDICATES DRAWING NOTES, LISTED ON EACH SHEET.  
 INDICATES ASSEMBLY TYPE; REFER TO TYPICAL ASSEMBLIES SCHEDULED.  
 INDICATES WINDOW TYPE; REFER TO WINDOW ELEVATIONS AND DETAILS ON A300 SERIES.  
 INDICATES DOOR TYPE; REFER TO DOOR SCHEDULES AND DETAILS ON A300 SERIES.  
 ———— DETAIL NUMBER  
 TITLE ———— SCALE  
 ———— DETAIL REFERENCE PAGE  
 ———— DETAIL CROSS REFERENCE PAGE


**BUILDING D  
GROUND FLOOR  
17,075 SF.**

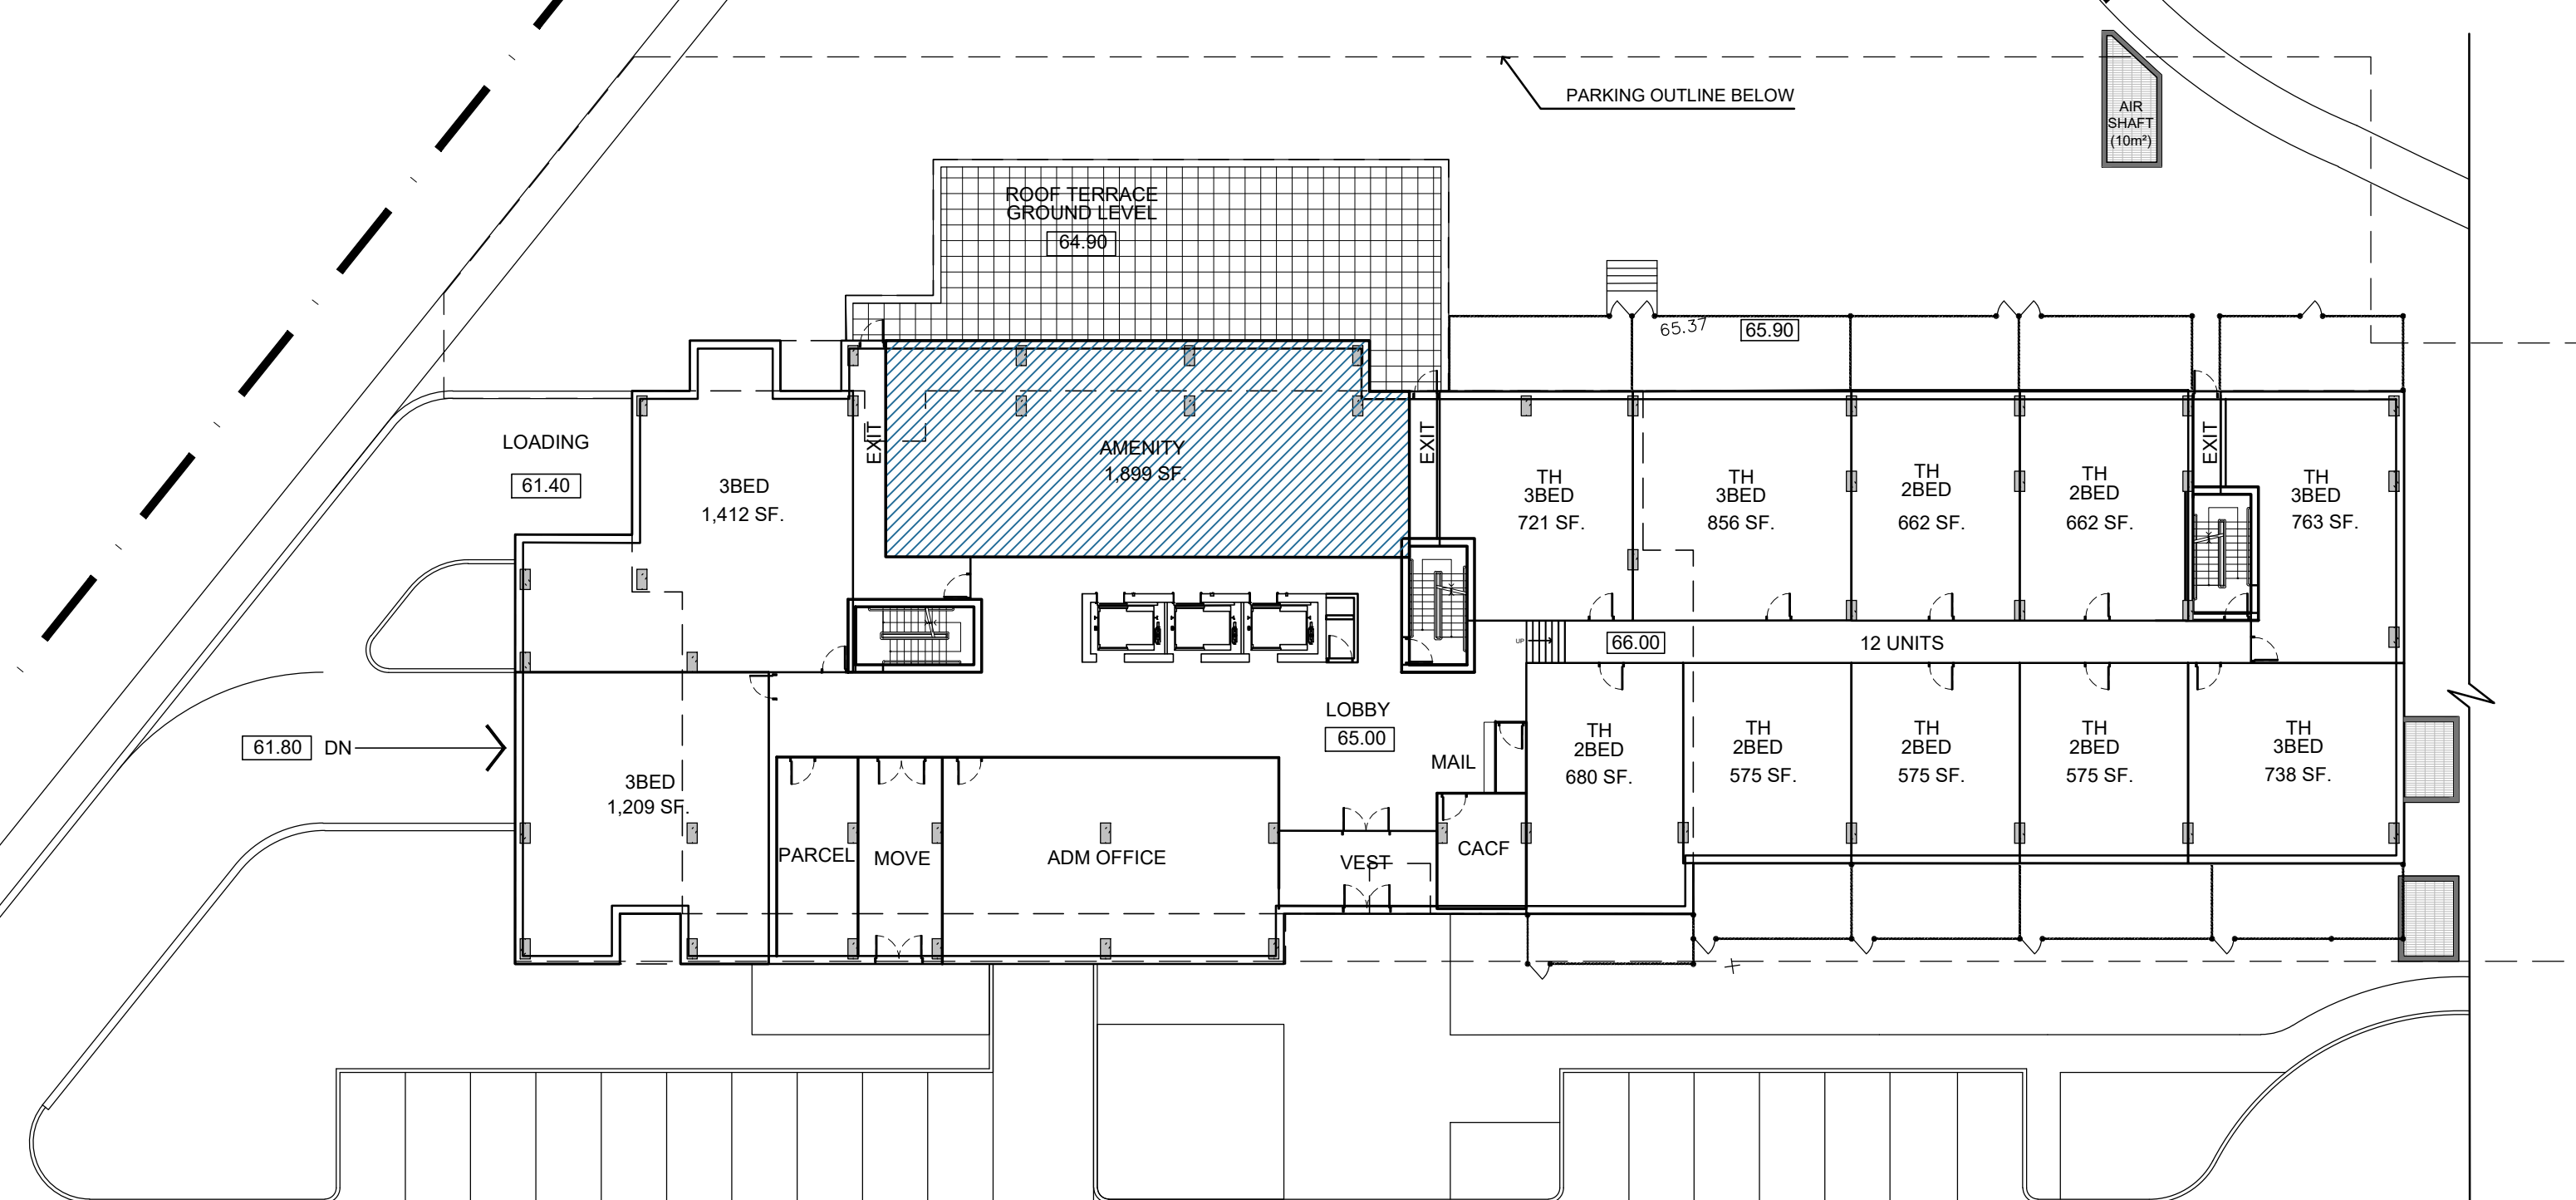

**BUILDING A  
GROUND FLOOR  
27,662 SF.**

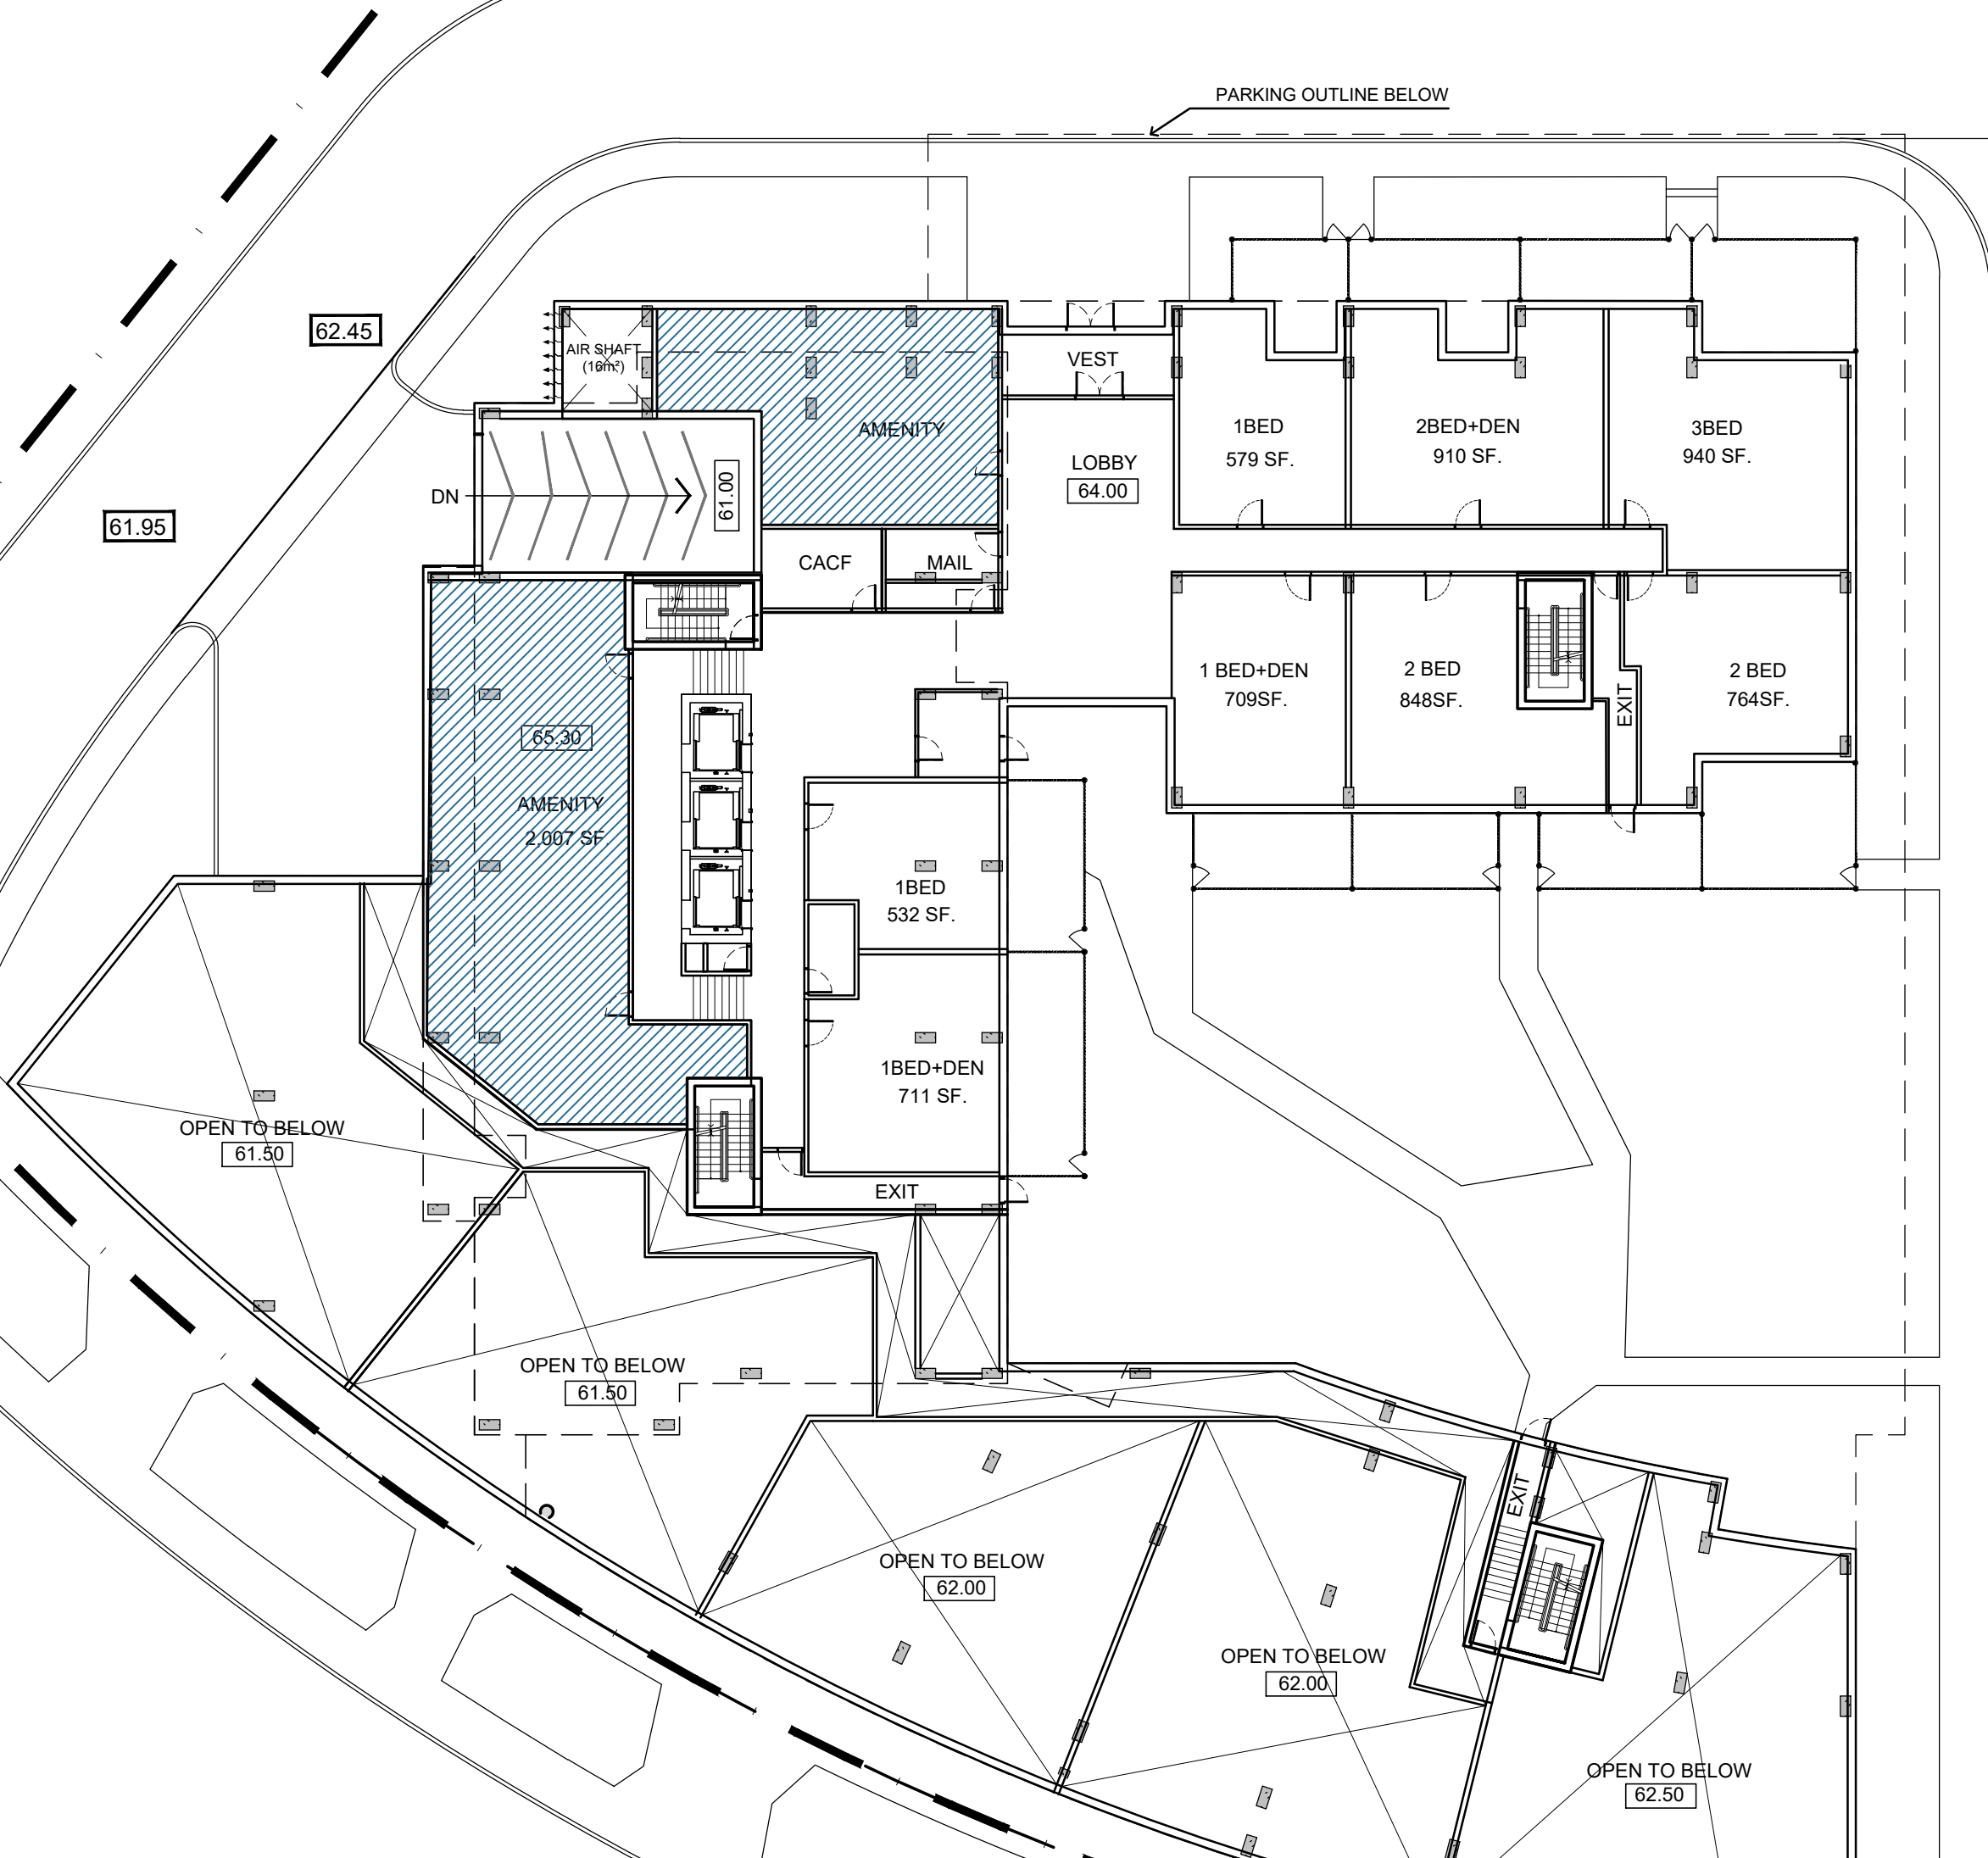

**BUILDING B/C  
P1 LEVEL  
47,295 SF.**

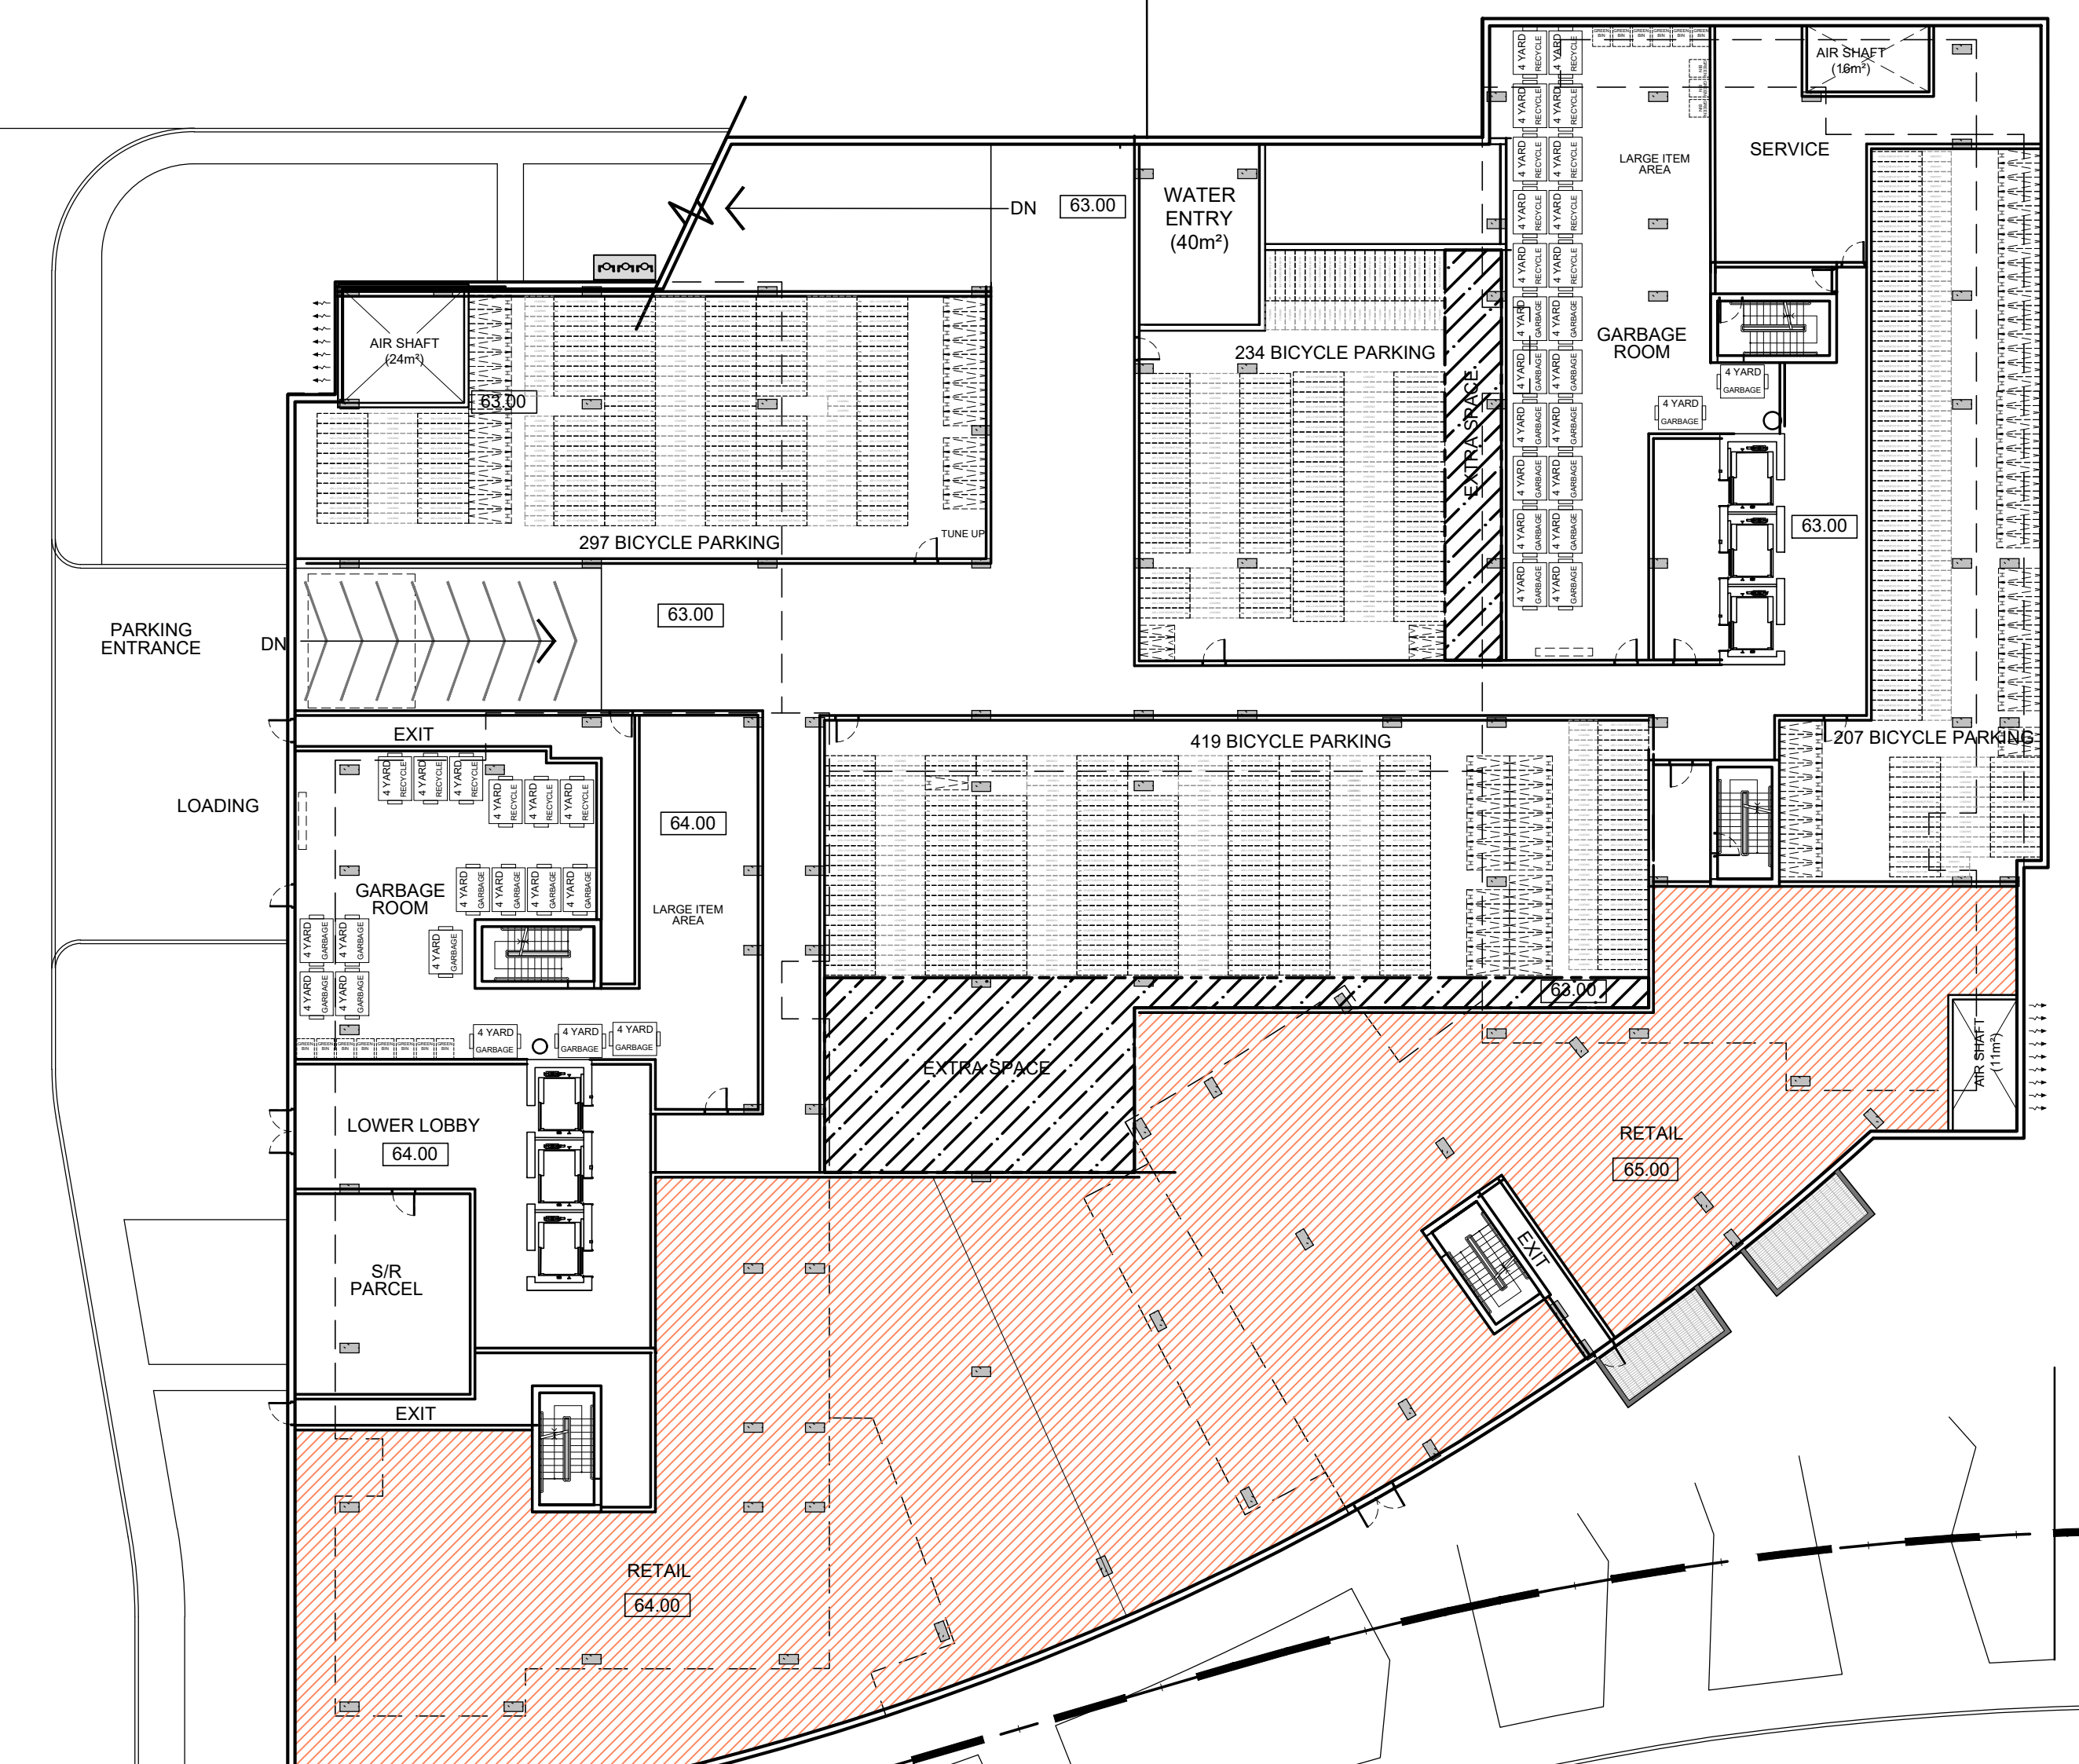

INDOOR AMENITY SPACE  
 RETAIL SPACE

No.	DESCRIPTION	DATE
1	ISSUED FOR SITE PLAN CONTROL APPLICATION	Nov. 12, 21
2	ISSUED FOR OWNER / CONSULTANT REVIEW	Feb. 10, 21
3	ISSUED FOR ZA & OPA APPLICATION	Dec. 21, 20
4	ISSUED FOR UPDATED DESIGN	Dec. 10, 20
5	ISSUED FOR DESIGN CONCEPT	Aug. 24, 20

REVISIONS:

ARCHITECT SEAL:

NORTH ARROW:

SEAL DATE: STAMP DATE

**2 Robinson Property Limited Partnership**

ARCHITECT:  
**RODERICK LAHEY ARCHITECT INC**  
 56 Beech Street, Ottawa, Ontario K1S 3J6  
 t.613.724.9932 f.613.724.1209 www.rodericklahey.ca

PROJECT TITLE:  
**2 ROBINSON AVENUE**

OTTAWA ONTARIO

SHEET TITLE:  
**LOWER GROUND FLOOR PLANS**


DRAWN: T.Z.	CHECKED: R.V.
SCALE: 1:250	SHEET No. <b>A-04</b>
PROJECT No. 1902	

IT IS THE RESPONSIBILITY OF THE APPROPRIATE CONTRACTOR TO CHECK AND VERIFY ALL DIMENSIONS ON SITE AND TO REPORT ALL ERRORS AND/OR OMISSIONS TO THE ARCHITECT.  
 ALL CONTRACTORS MUST COMPLY WITH ALL PERTINENT CODES AND BY-LAWS.  
 THIS DRAWING MAY NOT BE USED FOR CONSTRUCTION UNTIL SIGNED BY THE ARCHITECT.  
 DO NOT SCALE DRAWINGS.  
 COPYRIGHT RESERVED.

**NOTATION SYMBOLS:**

INDICATES DRAWING NOTES, LISTED ON EACH SHEET.  
 INDICATES ASSEMBLY TYPE; REFER TO TYPICAL ASSEMBLIES SCHEDULED.  
 INDICATES WINDOW TYPE; REFER TO WINDOW ELEVATIONS AND DETAILS ON A800 SERIES.  
 INDICATES DOOR TYPE; REFER TO DOOR SCHEDULES AND DETAILS ON A800 SERIES.  
 ————DETAIL NUMBER  
 TITLE \_\_\_\_\_  
 ————DETAIL REFERENCE PAGE  
 ————DETAIL CROSS REFERENCE PAGE


**BUILDING D  
 SECOND FLOOR  
 16,714 SF.**

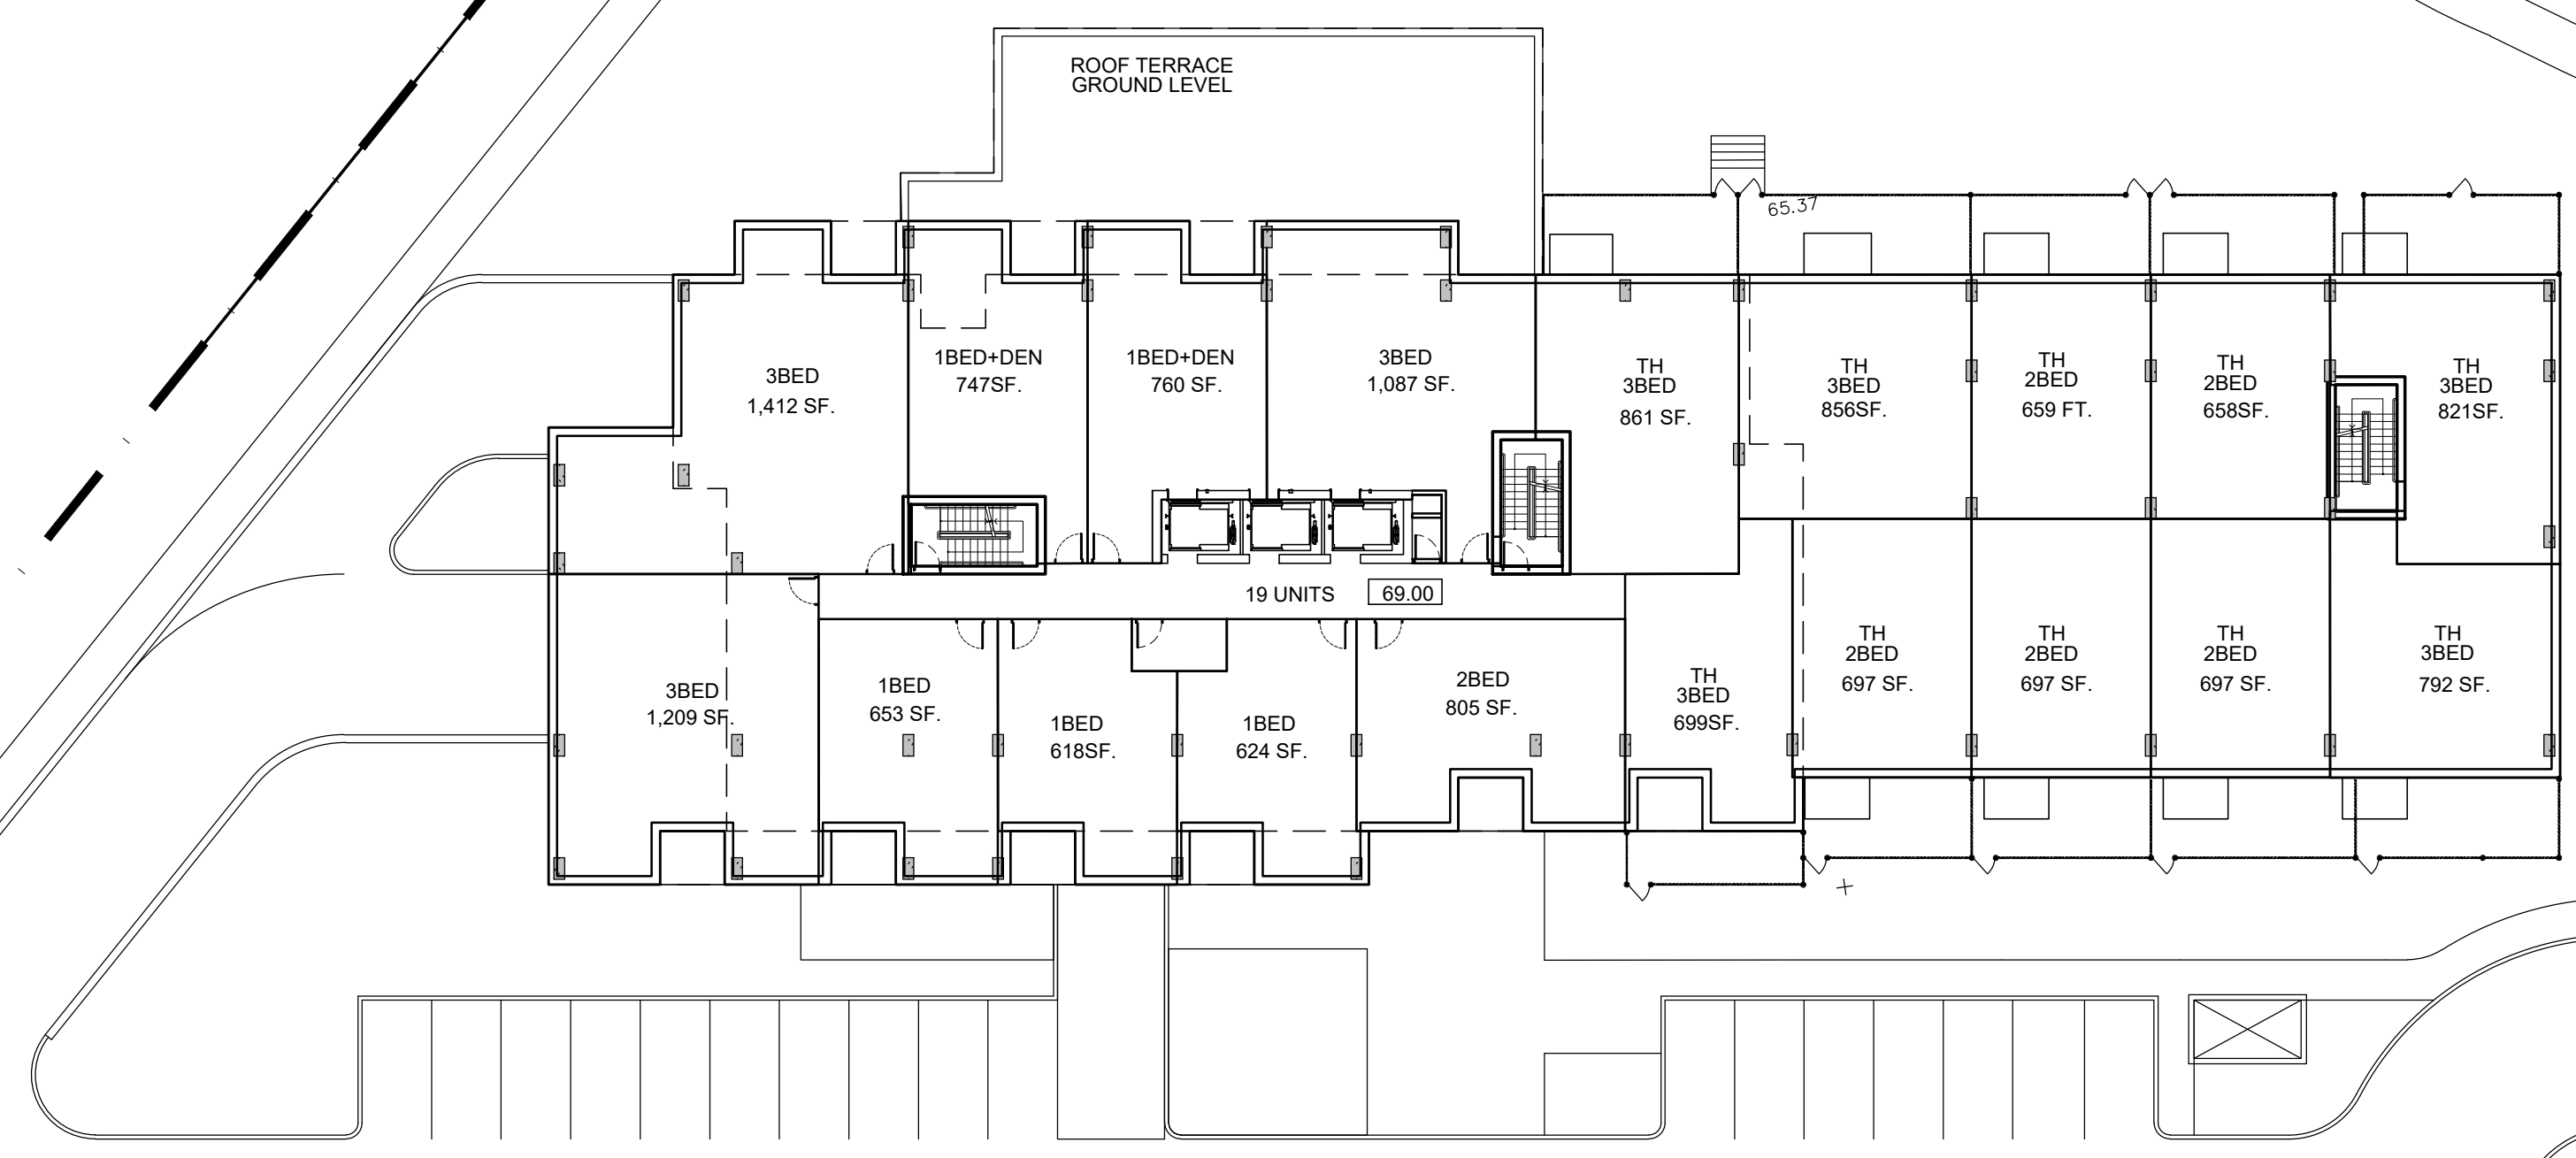

**BUILDING A  
 2ND FLOOR  
 24,443 SF.**



**BUILDING B/C  
 GROUND FLOOR  
 23,463 SF.**

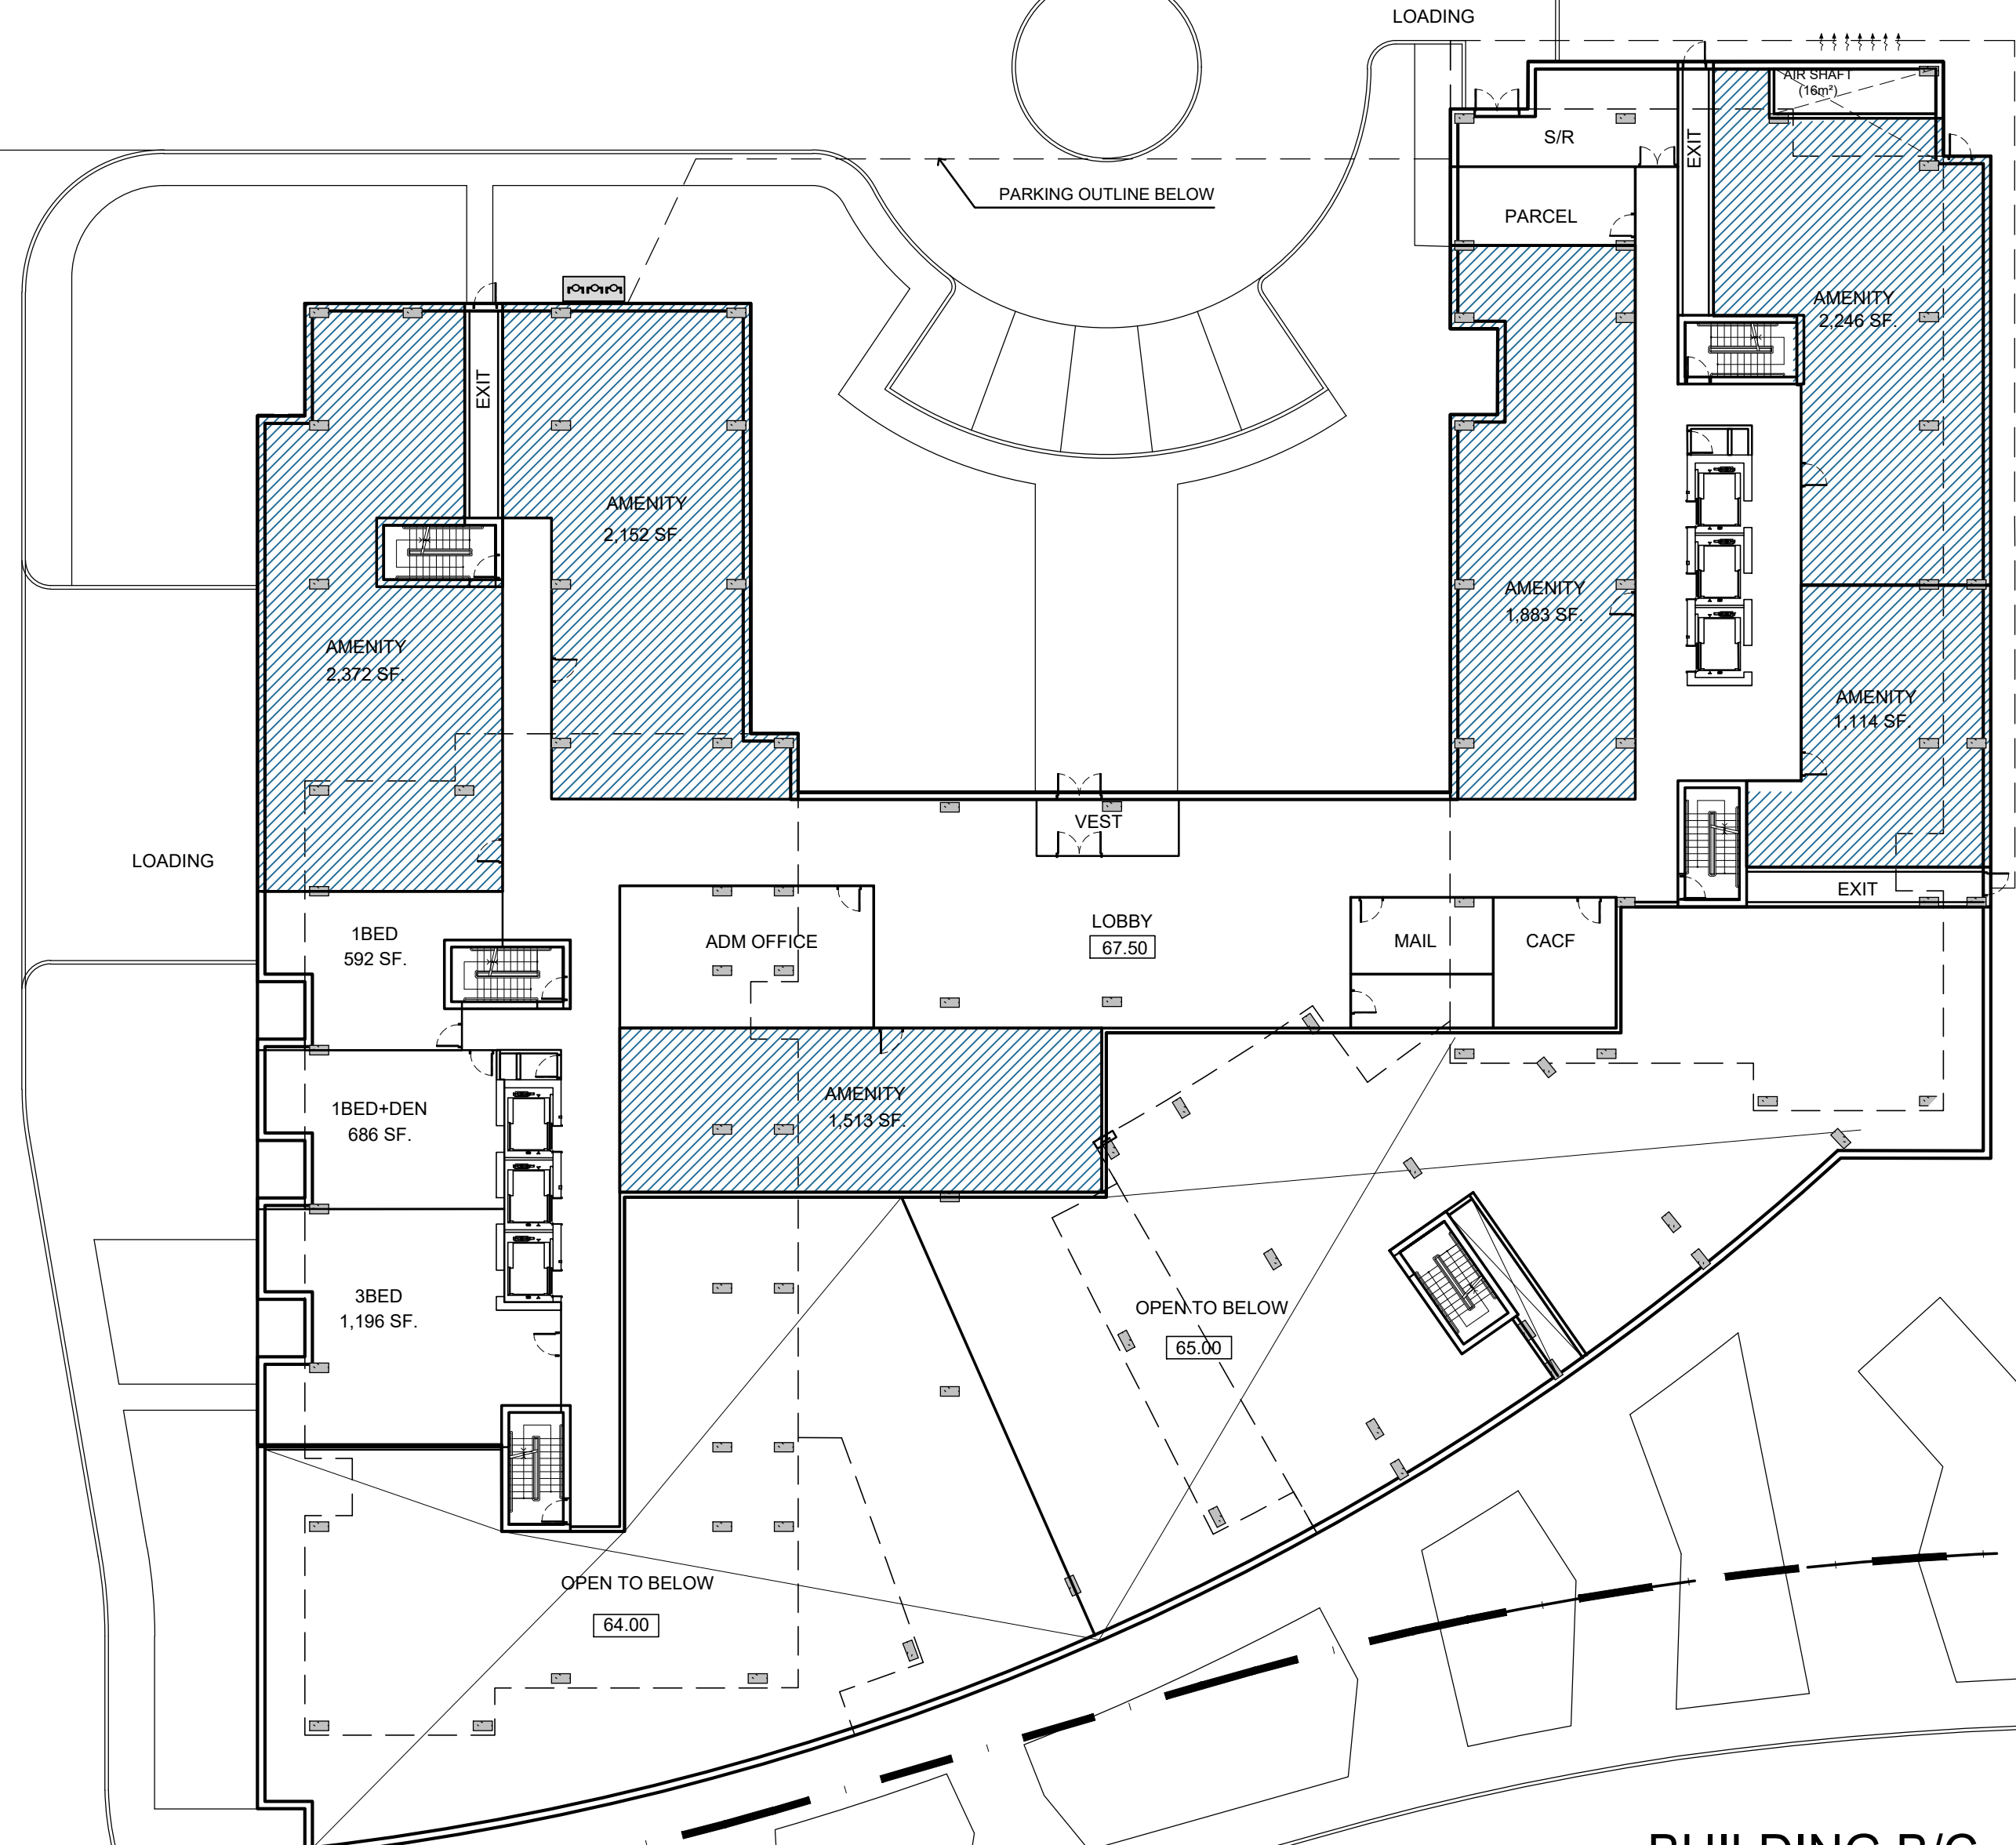

INDOOR AMENITY SPACE

No.	DESCRIPTION	DATE
1	ISSUED FOR SITE PLAN CONTROL APPLICATION	Nov. 12, 21
2	ISSUED FOR OWNER / CONSULTANT REVIEW	Feb. 10, 21
3	ISSUED FOR ZA & OPA APPLICATION	Dec. 21, 20
4	ISSUED FOR UPDATED DESIGN	Dec. 10, 20
5	ISSUED FOR DESIGN CONCEPT	Aug. 24, 20

REVISIONS:

ARCHITECT SEAL:

NORTH ARROW:

SEAL DATE: STAMP DATE

**2 Robinson Property Limited Partnership**

ARCHITECT:  
**RODERICK LAHEY ARCHITECT INC**  
 56 Beech Street, Ottawa, Ontario K1S 3J6  
 t.613.724.9932 f.613.724.1209 www.rodericklahey.ca


PROJECT TITLE:  
**2 ROBINSON AVENUE**

OTTAWA ONTARIO

SHEET TITLE:  
**UPPER GROUND FLOOR PLANS**

DRAWN: T.Z.	CHECKED: R.V.
SCALE: 1:250	SHEET No. <b>A-05</b>
PROJECT No. 1902	

**BUILDING D  
3RD-5TH FLOOR  
16,714 SF.**

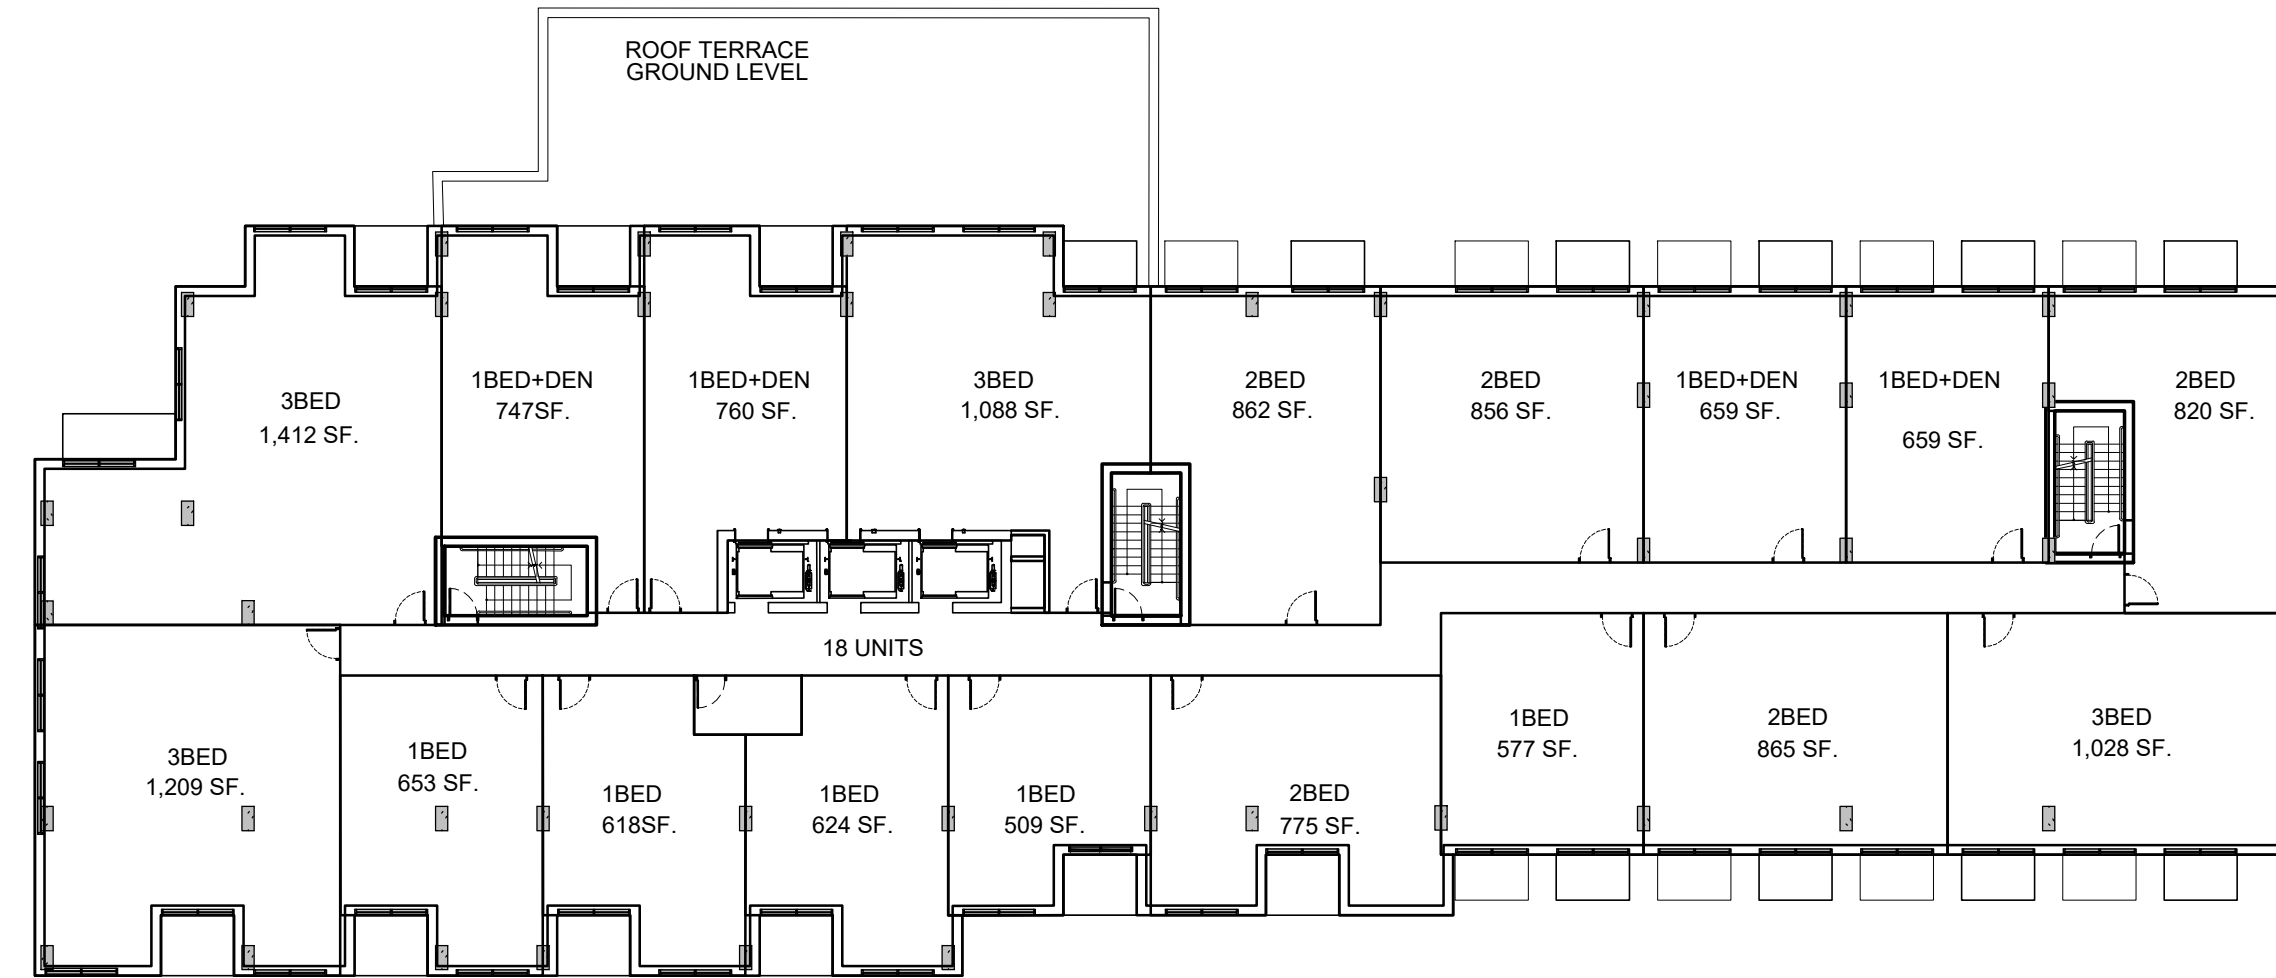

**3RD-5TH FLOOR  
24,439 SF.**



**BUILDING B  
2ND-5TH FLOOR  
14,899 SF.**

**BUILDING C  
2ND-5TH FLOOR  
14,634 SF.**

ROOF TOP SPACE

IT IS THE RESPONSIBILITY OF THE APPROPRIATE CONTRACTOR TO CHECK AND VERIFY ALL DIMENSIONS ON SITE AND TO REPORT ALL ERRORS AND/OR OMISSIONS TO THE ARCHITECT.  
ALL CONTRACTORS MUST COMPLY WITH ALL PERTINENT CODES AND BY-LAWS.  
THIS DRAWING MAY NOT BE USED FOR CONSTRUCTION UNTIL SIGNED BY THE ARCHITECT.  
DO NOT SCALE DRAWINGS.  
COPYRIGHT RESERVED.

**NOTATION SYMBOLS:**

INDICATES DRAWING NOTES, LISTED ON EACH SHEET.  
INDICATES ASSEMBLY TYPE; REFER TO TYPICAL ASSEMBLIES SCHEDULE.  
INDICATES WINDOW TYPE; REFER TO WINDOW ELEVATIONS AND DETAILS ON A800 SERIES.  
INDICATES DOOR TYPE; REFER TO DOOR SCHEDULE AND DETAILS ON A900 SERIES.  
—DETAIL NUMBER  
TITLE  
SCALE  
—DETAIL REFERENCE PAGE  
DETAIL CROSS REFERENCE PAGE

No.	DESCRIPTION	DATE
1	ISSUED FOR SITE PLAN CONTROL APPLICATION	Nov. 12, 21
2	ISSUED FOR OWNER / CONSULTANT REVIEW	Feb. 10, 21
3	ISSUED FOR ZA & OPA APPLICATION	Dec. 21, 20
4	ISSUED FOR UPDATED DESIGN	Dec. 10, 20
5	ISSUED FOR DESIGN CONCEPT	Aug. 24, 20

REVISIONS:

ARCHITECT SEAL: NORTH ARROW:

SEAL DATE: STAMP DATE

**2 Robinson Property Limited Partnership**

ARCHITECT:  
**RODERICK LAHEY ARCHITECT INC**  
56 Beech Street, Ottawa, Ontario K1S 3J6  
1.613.724.9932 f.613.724.1209 www.rodericklahey.ca

PROJECT TITLE:  
**2 ROBINSON AVENUE**

OTTAWA ONTARIO

SHEET TITLE:  
**PODIUM FLOOR PLANS**


DRAWN: T.Z.	CHECKED: R.V.
SCALE: 1:250	SHEET No. <b>A-06</b>
PROJECT No. 1902	

IT IS THE RESPONSIBILITY OF THE APPROPRIATE CONTRACTOR TO CHECK AND VERIFY ALL DIMENSIONS ON SITE AND TO REPORT ALL ERRORS AND/OR OMISSIONS TO THE ARCHITECT.  
 ALL CONTRACTORS MUST COMPLY WITH ALL PERTINENT CODES AND BY-LAWS.  
 THIS DRAWING MAY NOT BE USED FOR CONSTRUCTION UNTIL SIGNED BY THE ARCHITECT.  
 DO NOT SCALE DRAWINGS.  
 COPYRIGHT RESERVED.


**NOTATION SYMBOLS:**

INDICATES DRAWING NOTES, LISTED ON EACH SHEET.  
 INDICATES ASSEMBLY TYPE; REFER TO TYPICAL ASSEMBLIES SCHEDULED.  
 INDICATES WINDOW TYPE; REFER TO WINDOW ELEVATIONS AND DETAILS ON A800 SERIES.  
 INDICATES DOOR TYPE; REFER TO DOOR SCHEDULES AND DETAILS ON A900 SERIES.  
 ———— DETAIL NUMBER  
 TITLE \_\_\_\_\_  
 ———— DETAIL REFERENCE PAGE  
 ———— DETAIL CROSS REFERENCE PAGE


**BUILDING D  
6TH FLOOR  
16,767 SF.**

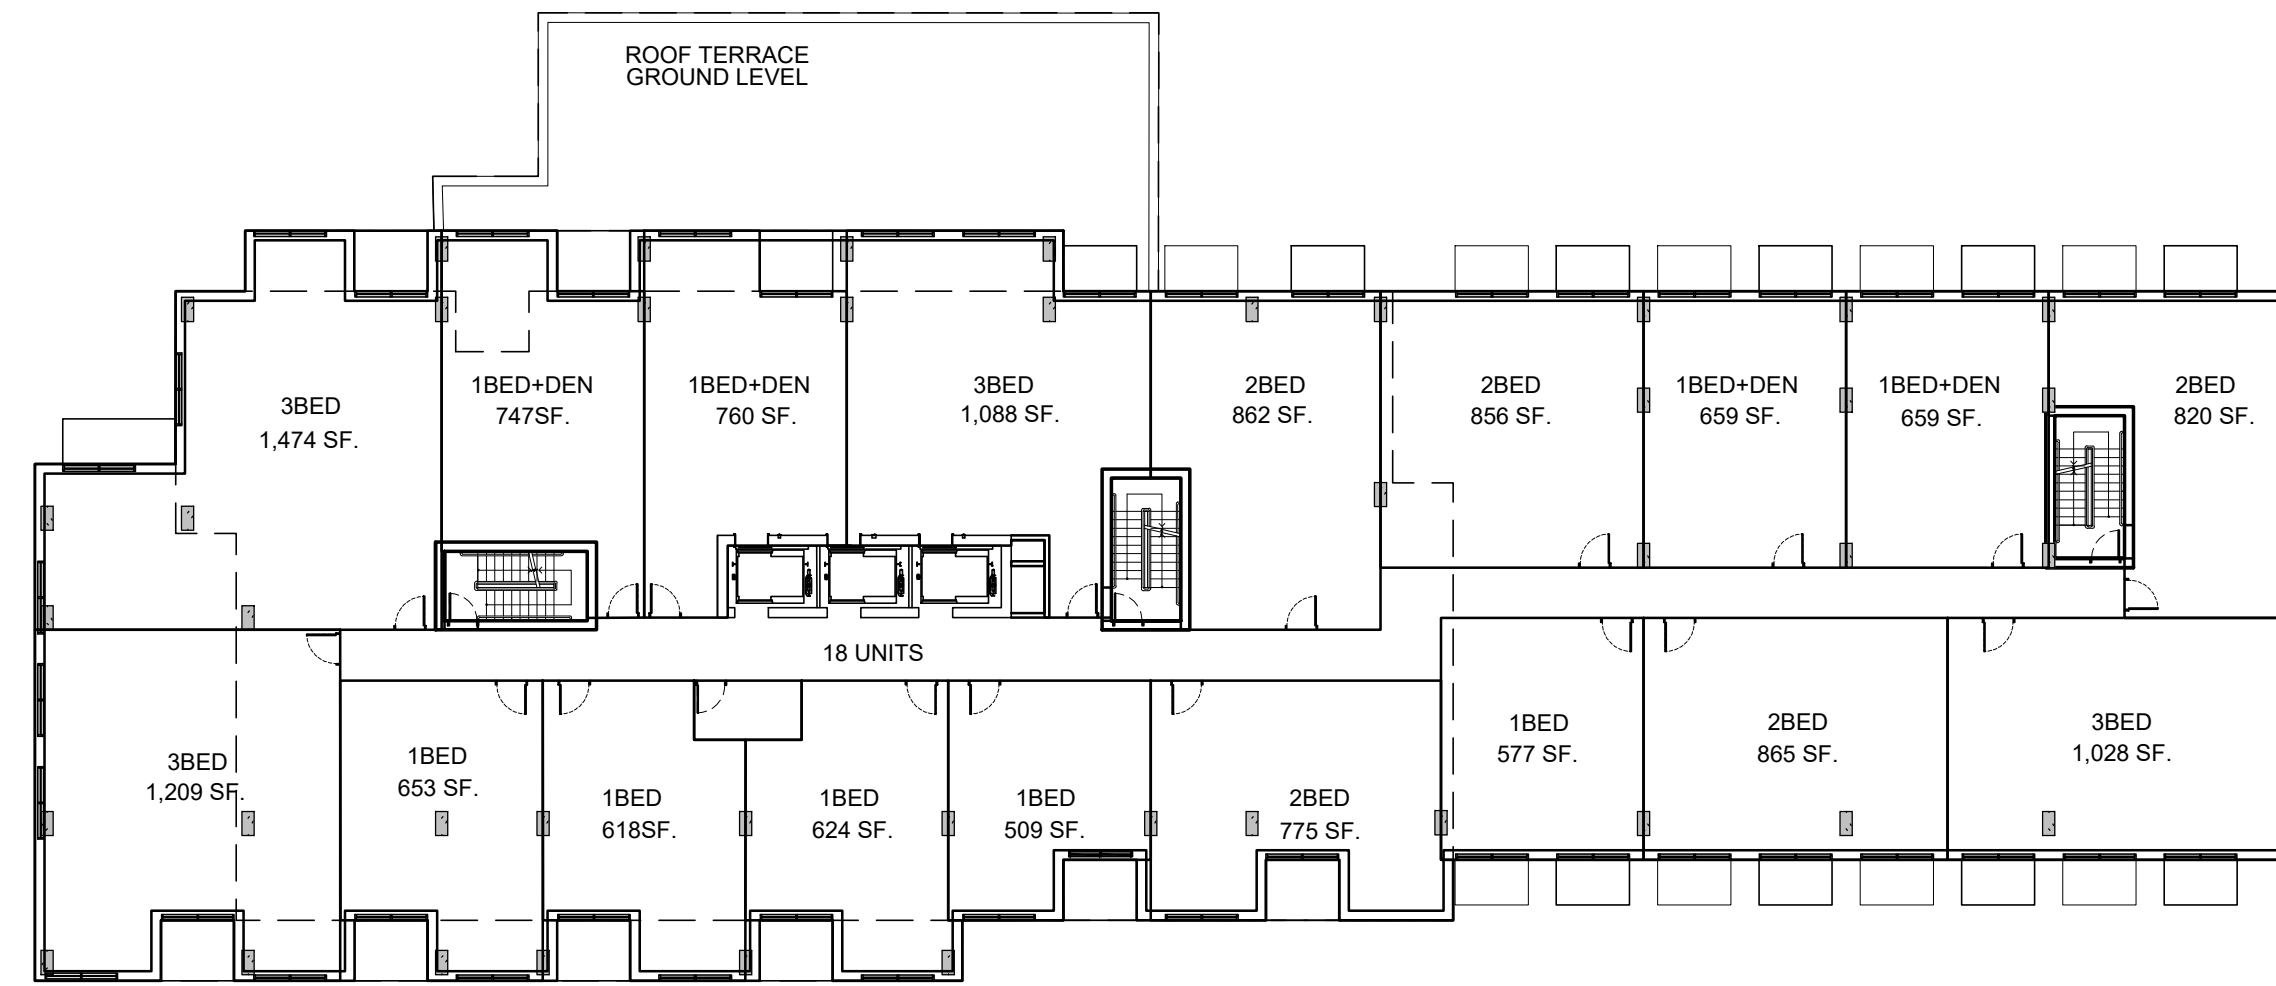


**BUILDING A  
6TH FLOOR  
24,439 SF.**

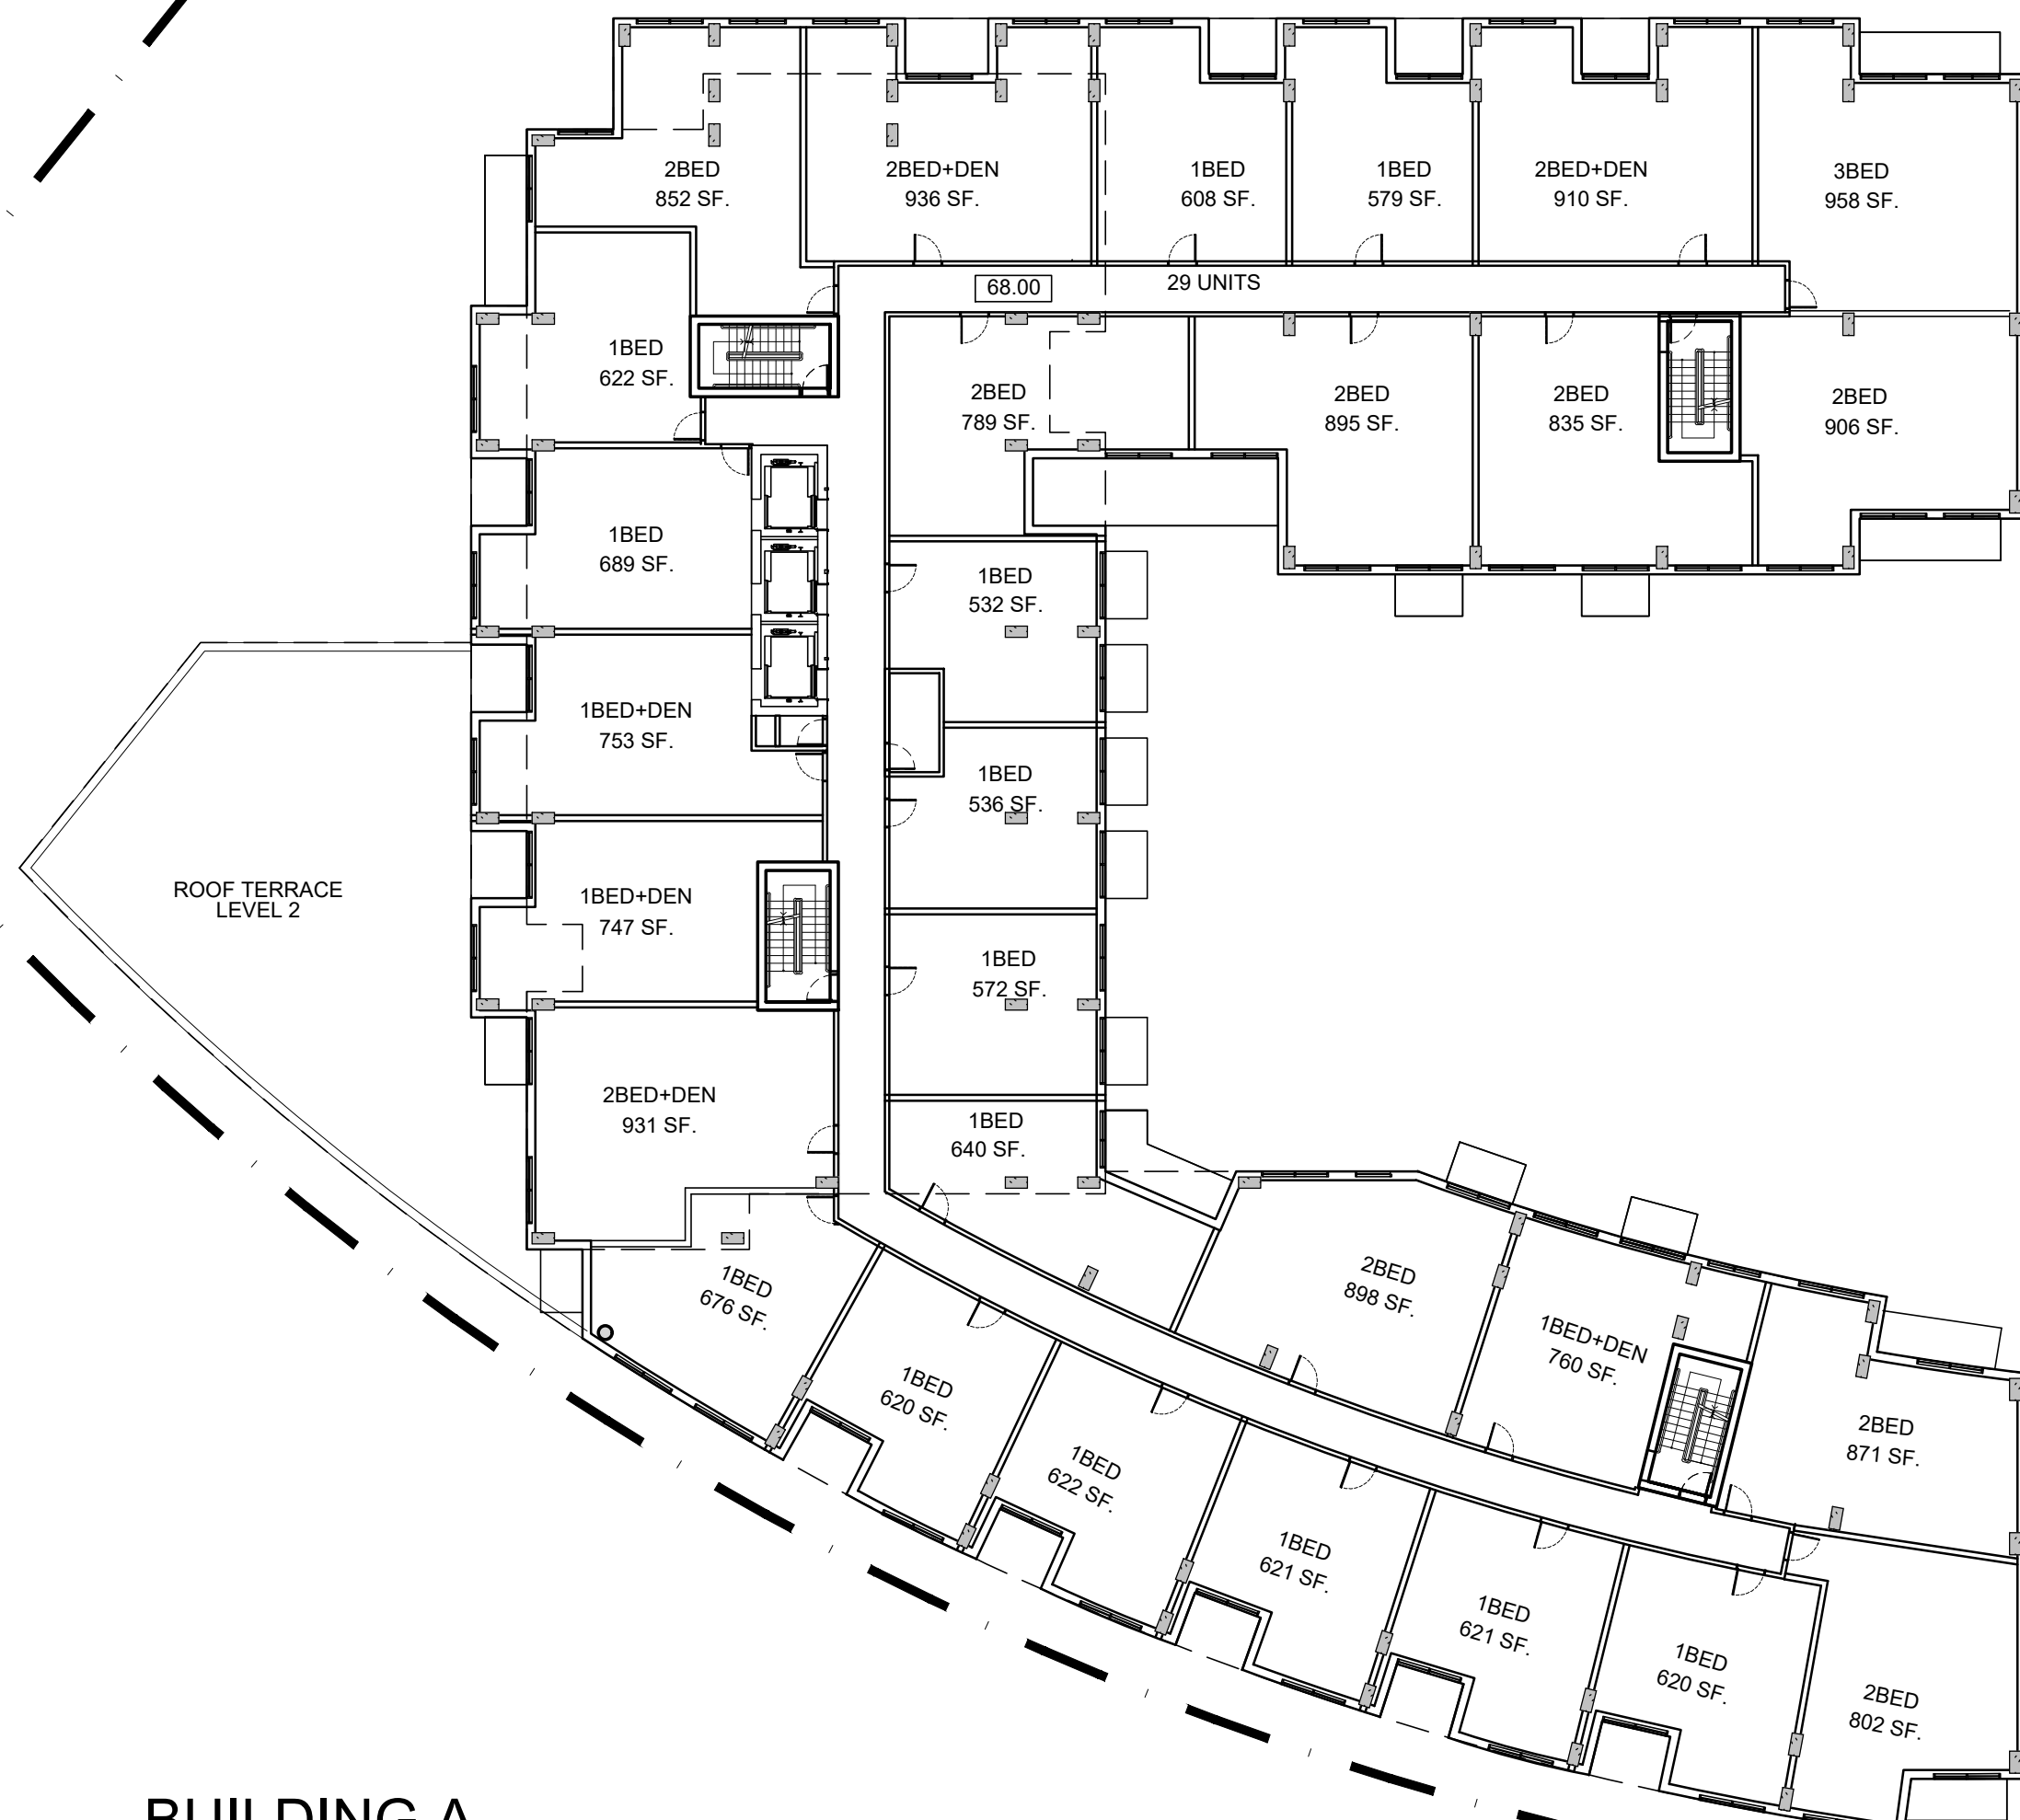

**BUILDING B  
6TH FLOOR  
14,899 SF.**

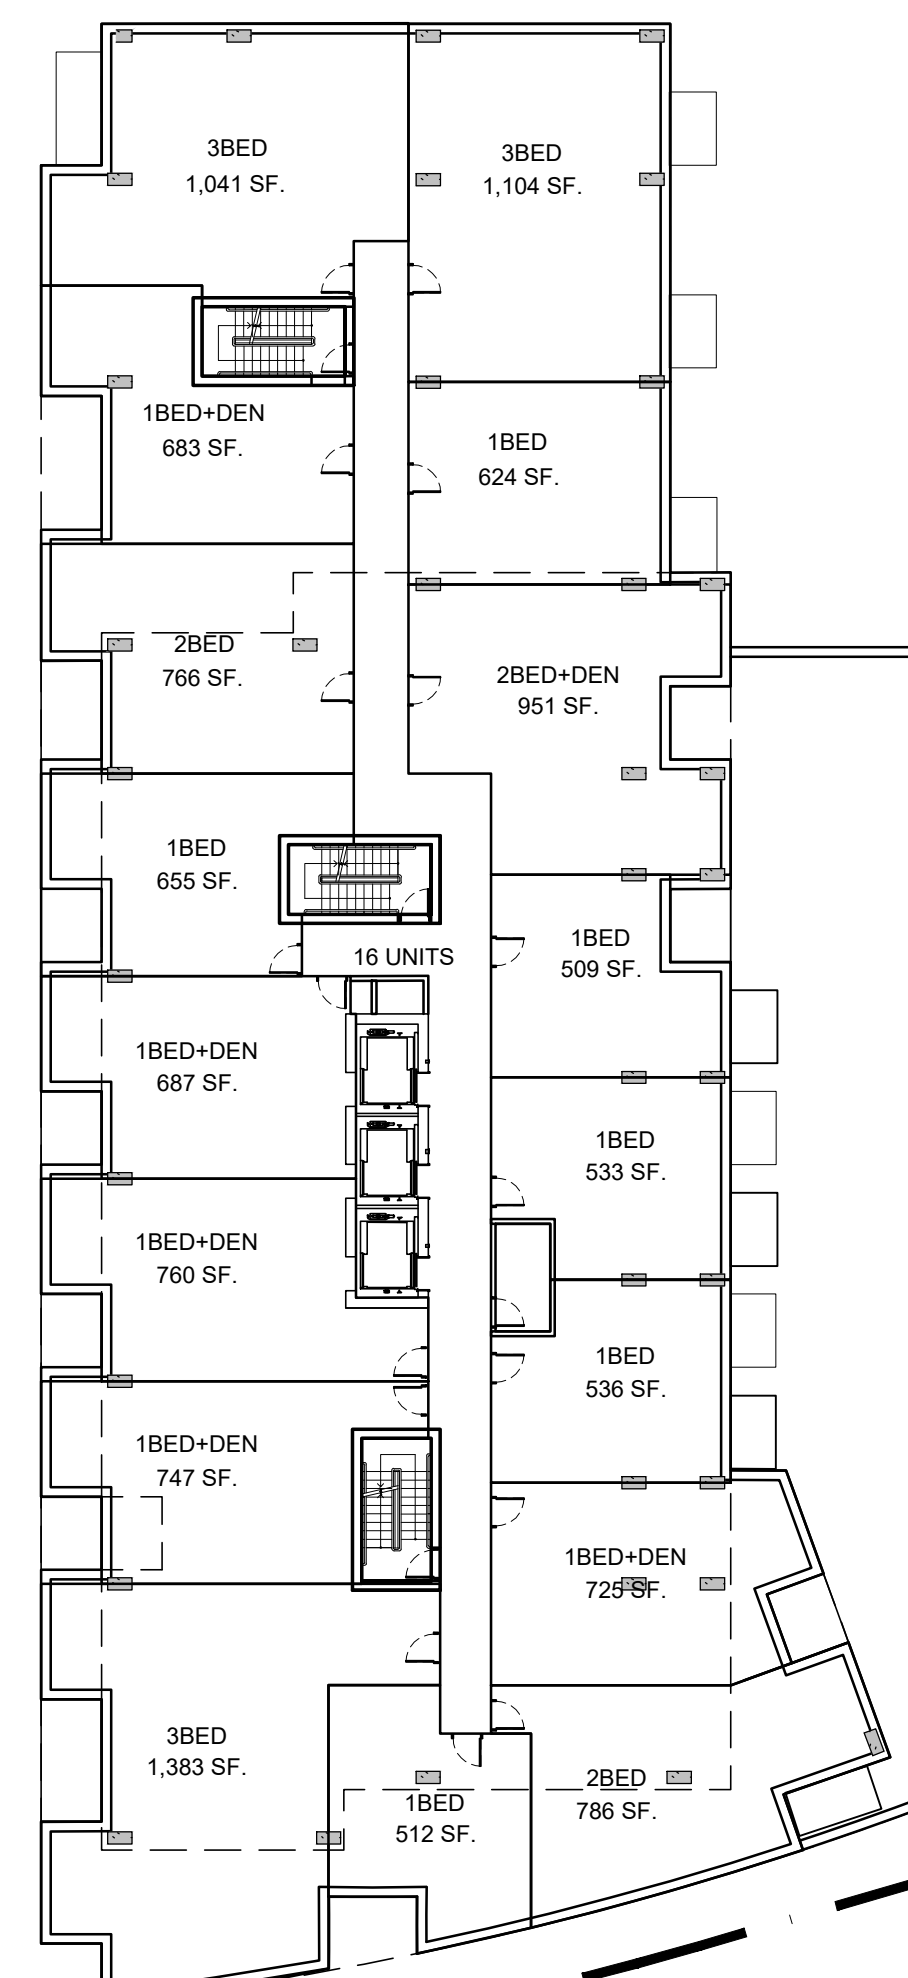

**BUILDING C  
6TH FLOOR  
14,075 SF.**

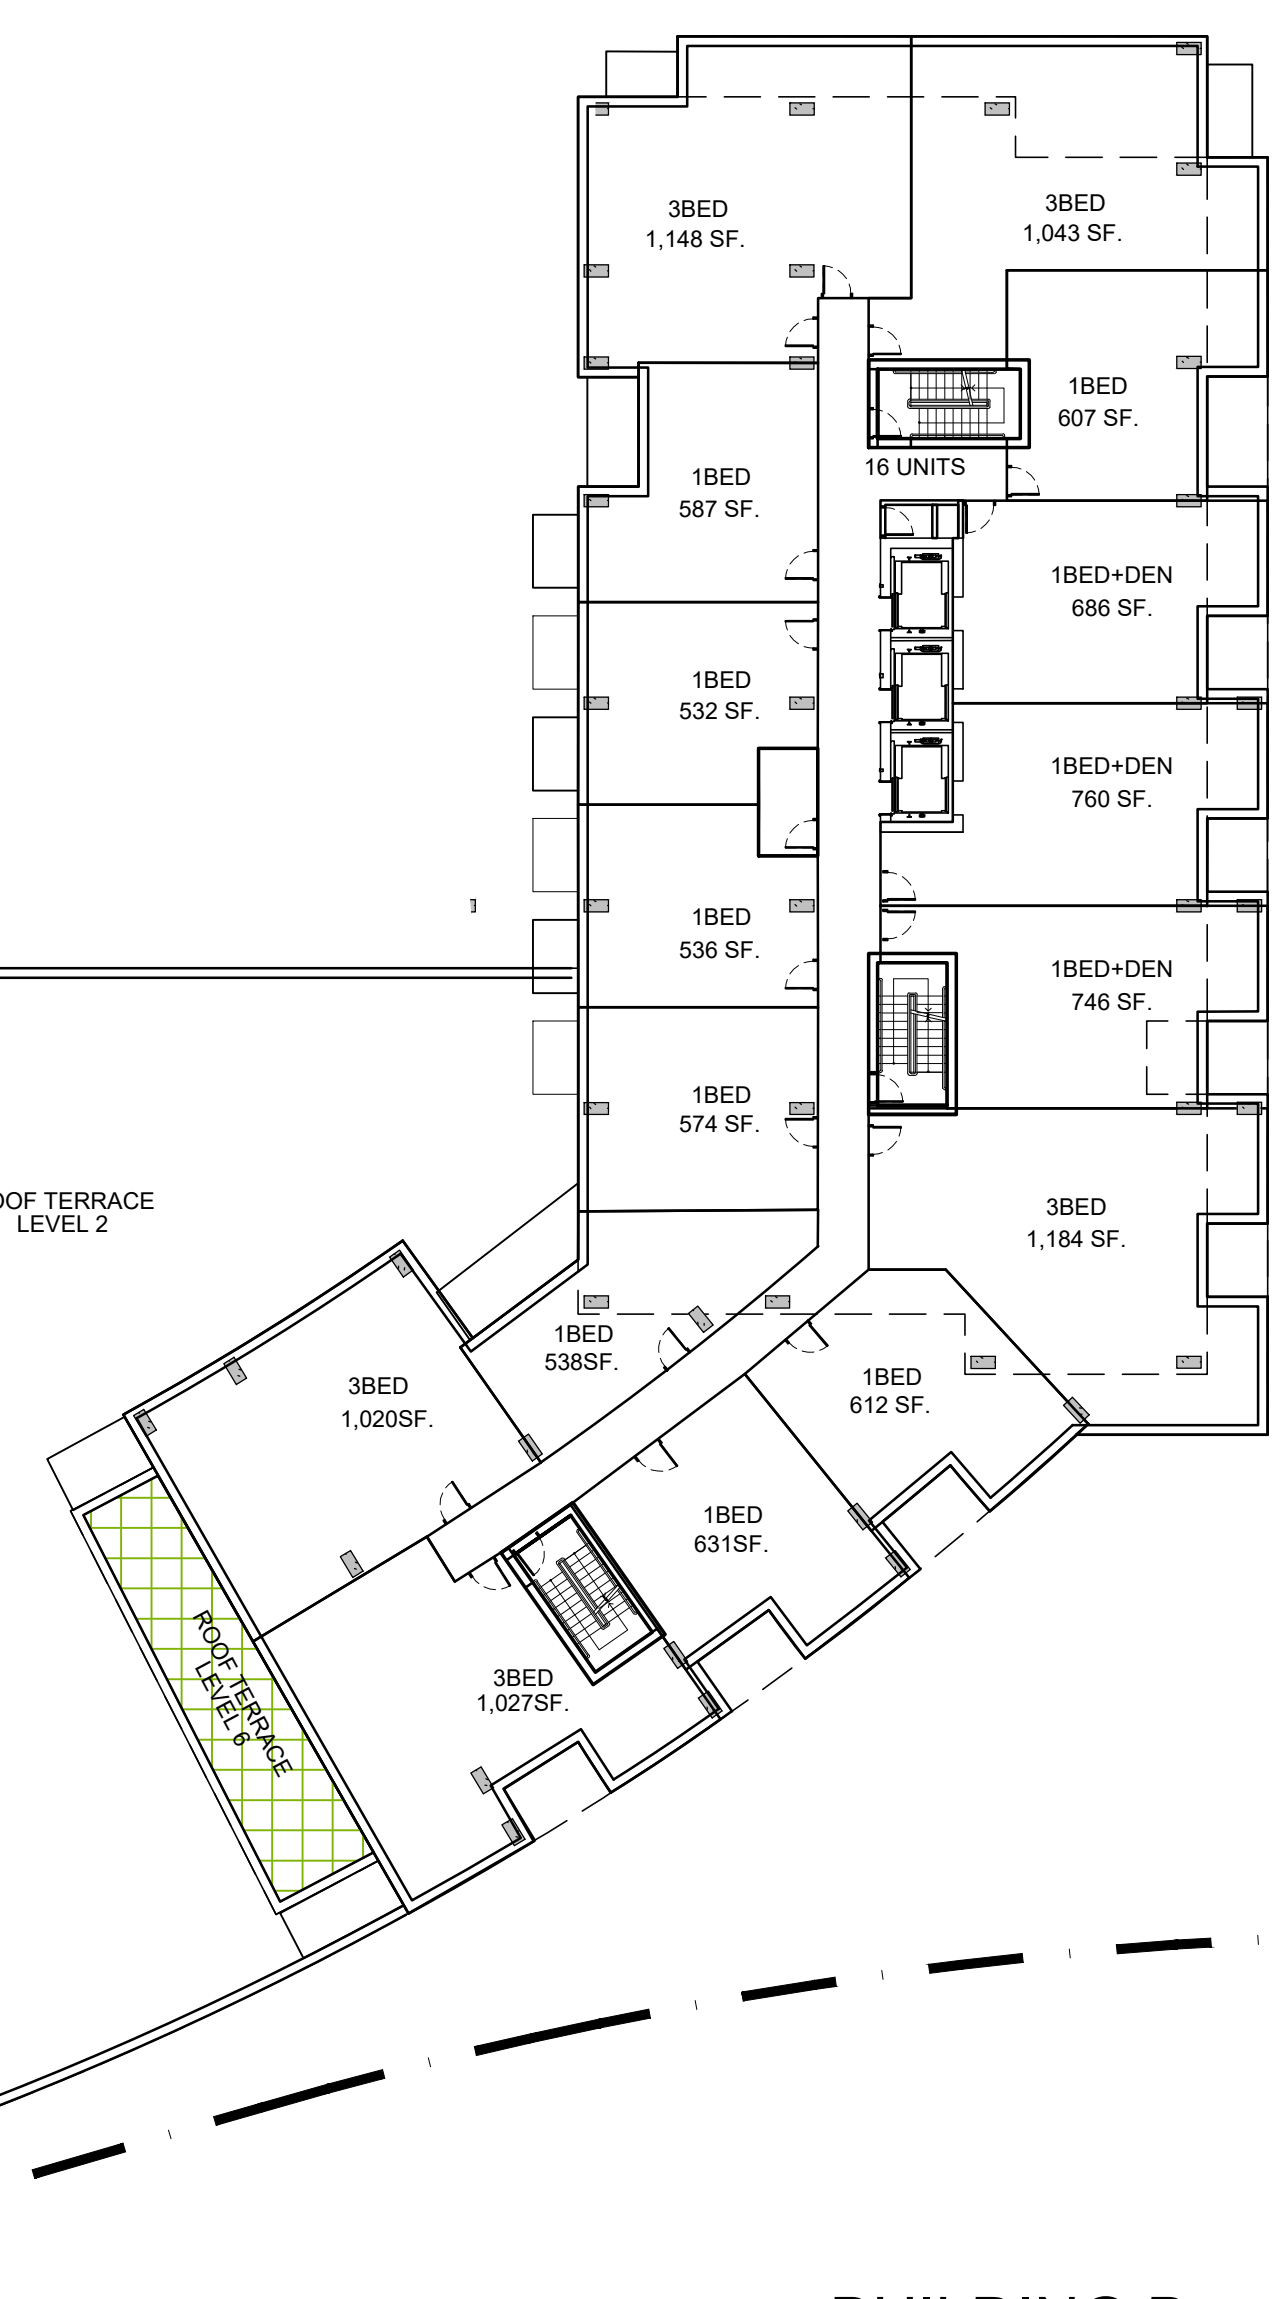

ROOF TOP SPACE

No.	DESCRIPTION	DATE
1	ISSUED FOR SITE PLAN CONTROL APPLICATION	Nov. 12, 21
2	ISSUED FOR OWNER / CONSULTANT REVIEW	Feb. 10, 21
3	ISSUED FOR ZA & OPA APPLICATION	Dec. 21, 20
4	ISSUED FOR UPDATED DESIGN	Dec. 10, 20
5	ISSUED FOR DESIGN CONCEPT	Aug. 24, 20

REVISIONS:

ARCHITECT SEAL: NORTH ARROW:

SEAL DATE: STAMP DATE

2 Robinson Property Limited Partnership

ARCHITECT:  
**RODERICK LAHEY**  
 ARCHITECT INC  
 56 Beech Street, Ottawa, Ontario K1S 3J6  
 t.613.724.9932 f.613.724.1209 www.rodericklahey.ca

PROJECT TITLE:  
**2 ROBINSON AVENUE**

OTTAWA ONTARIO

SHEET TITLE:  
**LEVEL 6  
FLOOR PLANS**


DRAWN: T.Z.	CHECKED: R.V.
SCALE: 1:250	SHEET No. <b>A-07</b>
PROJECT No. 1902	

IT IS THE RESPONSIBILITY OF THE APPROPRIATE CONTRACTOR TO CHECK AND VERIFY ALL DIMENSIONS ON SITE AND TO REPORT ALL ERRORS AND/OR OMISSIONS TO THE ARCHITECT.  
 ALL CONTRACTORS MUST COMPLY WITH ALL PERTINENT CODES AND BY-LAWS.  
 THIS DRAWING MAY NOT BE USED FOR CONSTRUCTION UNTIL SIGNED BY THE ARCHITECT.  
 DO NOT SCALE DRAWINGS.  
 COPYRIGHT RESERVED.

**NOTATION SYMBOLS:**

INDICATES DRAWING NOTES, LISTED ON EACH SHEET.  
 INDICATES ASSEMBLY TYPE; REFER TO TYPICAL ASSEMBLIES SCHEDULE.  
 INDICATES WINDOW TYPE; REFER TO WINDOW ELEVATIONS AND DETAILS ON A800 SERIES.  
 INDICATES DOOR TYPE; REFER TO DOOR SCHEDULES AND DETAILS ON A800 SERIES.  
 ————DETAIL NUMBER  
 TITLE \_\_\_\_\_  
 ————DETAIL REFERENCE PAGE  
 ————DETAIL CROSS REFERENCE PAGE

**BUILDING D  
7TH FLOOR**

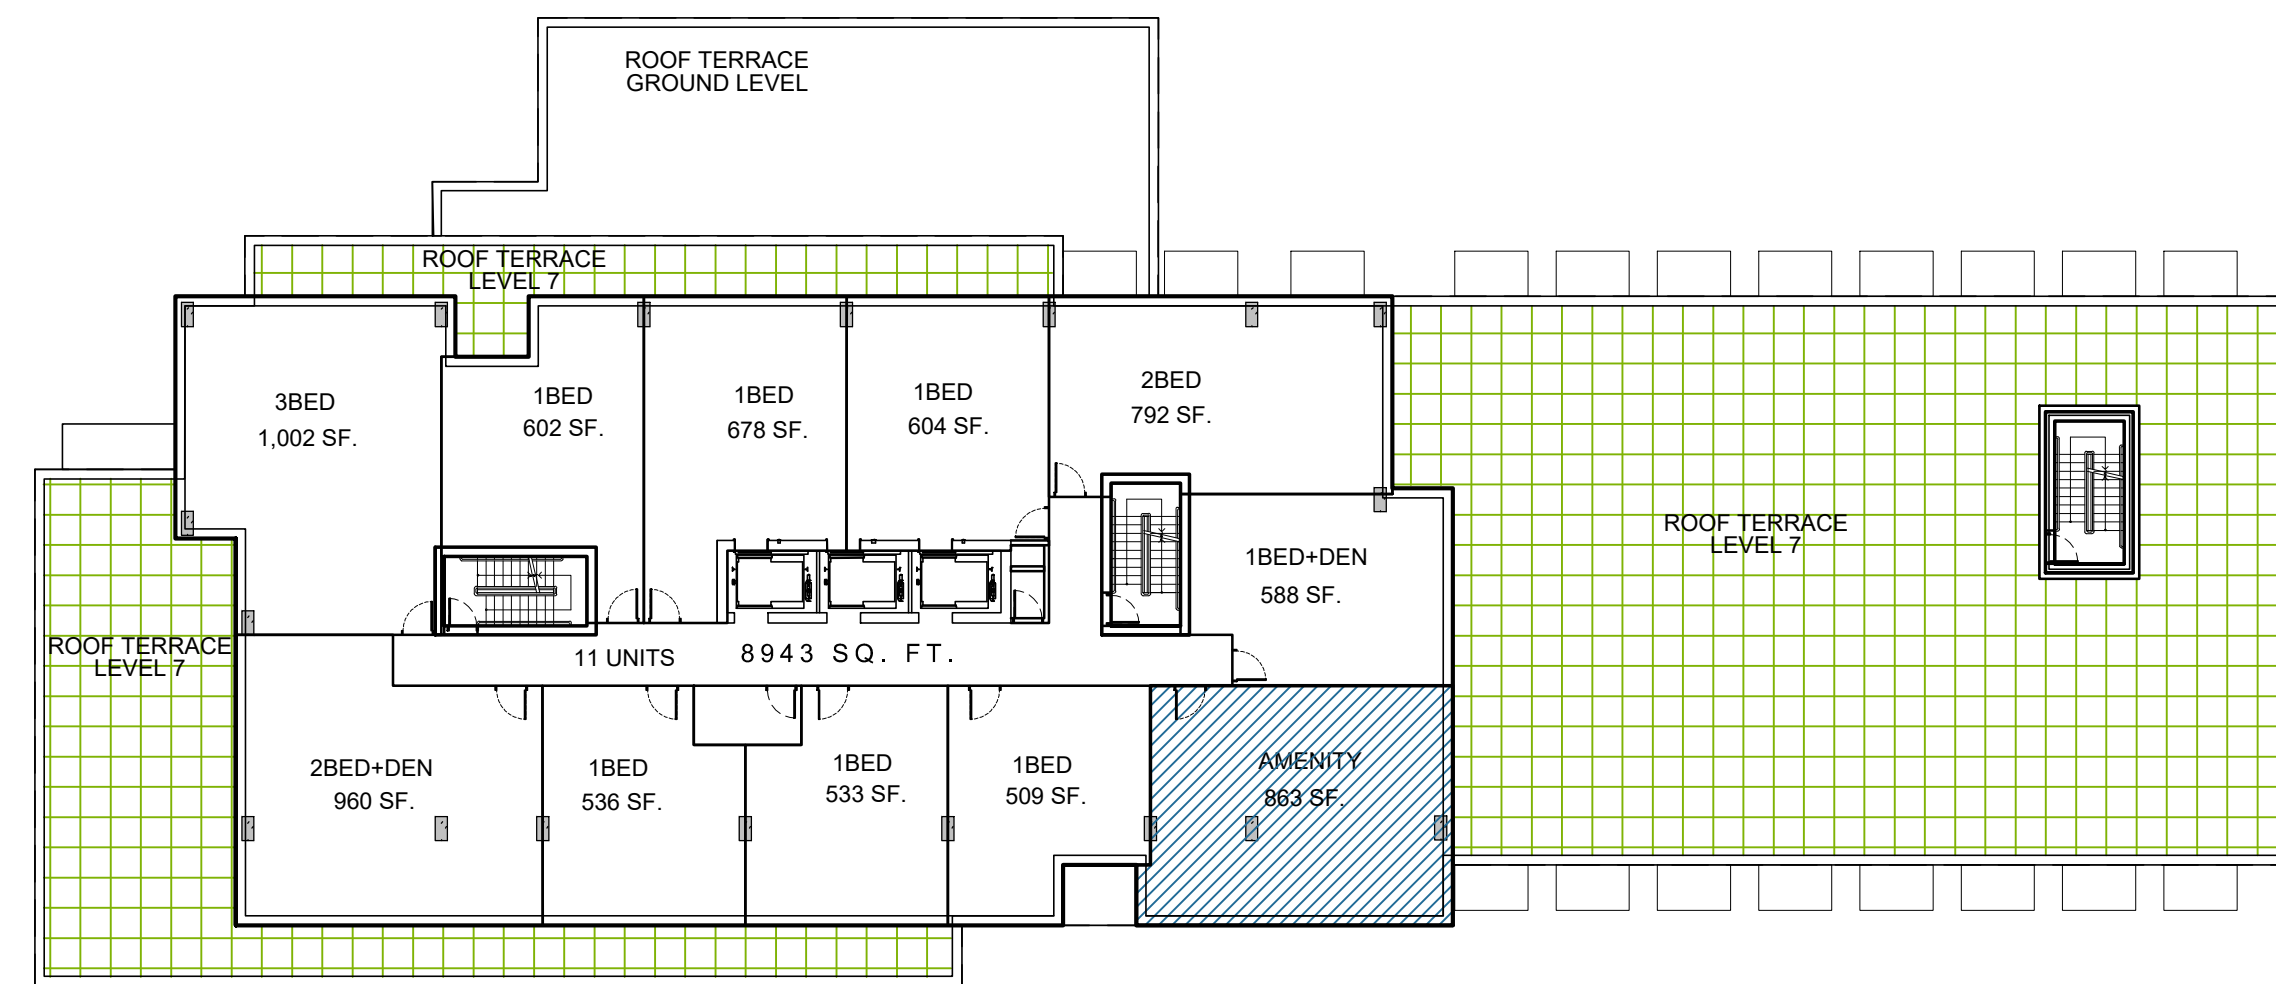

**BUILDING A  
7TH FLOOR**

**BUILDING B/C  
7TH FLOOR**

INDOOR AMENITY SPACE  
 ROOF TOP SPACE

No.	DESCRIPTION	DATE
1	ISSUED FOR SITE PLAN CONTROL APPLICATION	Nov. 12, 21
2	ISSUED FOR OWNER / CONSULTANT REVIEW	Feb. 10, 21
3	ISSUED FOR ZA & OPA APPLICATION	Dec. 21, 20
4	ISSUED FOR UPDATED DESIGN	Dec. 10, 20
5	ISSUED FOR DESIGN CONCEPT	Aug. 24, 20

REVISIONS:

ARCHITECT SEAL: NORTH ARROW:

SEAL DATE: STAMP DATE

**2 Robinson Property Limited Partnership**

ARCHITECT:  
**RODERICK LAHEY ARCHITECT INC**  
 56 Beech Street, Ottawa, Ontario K1S 3J6  
 1.613.724.9932 f.613.724.1209 www.rodericklahey.ca

PROJECT TITLE:  
**2 ROBINSON AVENUE**

OTTAWA ONTARIO

SHEET TITLE:  
**LEVEL 7 FLOOR PLANS**

DRAWN: T.Z.	CHECKED: R.V.
SCALE: 1:250	SHEET No. <b>A-08</b>
PROJECT No. 1902	





IT IS THE RESPONSIBILITY OF THE APPROPRIATE CONTRACTOR TO CHECK AND VERIFY ALL DIMENSIONS ON SITE AND TO REPORT ALL ERRORS AND/OR OMISSIONS TO THE ARCHITECT.  
 ALL CONTRACTORS MUST COMPLY WITH ALL PERTINENT CODES AND BY-LAWS.  
 THIS DRAWING MAY NOT BE USED FOR CONSTRUCTION UNTIL SIGNED BY THE ARCHITECT.  
 DO NOT SCALE DRAWINGS.  
 COPYRIGHT RESERVED.


**NOTATION SYMBOLS:**

INDICATES DRAWING NOTES, LISTED ON EACH SHEET.  
 INDICATES ASSEMBLY TYPE; REFER TO TYPICAL ASSEMBLIES SCHEDULED.  
 INDICATES WINDOW TYPE; REFER TO WINDOW ELEVATIONS AND DETAILS ON A800 SERIES.  
 INDICATES DOOR TYPE; REFER TO DOOR SCHEDULES AND DETAILS ON A900 SERIES.  
 ————DETAIL NUMBER  
 TITLE \_\_\_\_\_  
 ————DETAIL REFERENCE PAGE  
 ————DETAIL CROSS REFERENCE PAGE

**BUILDING D  
8TH -26TH FLOOR**

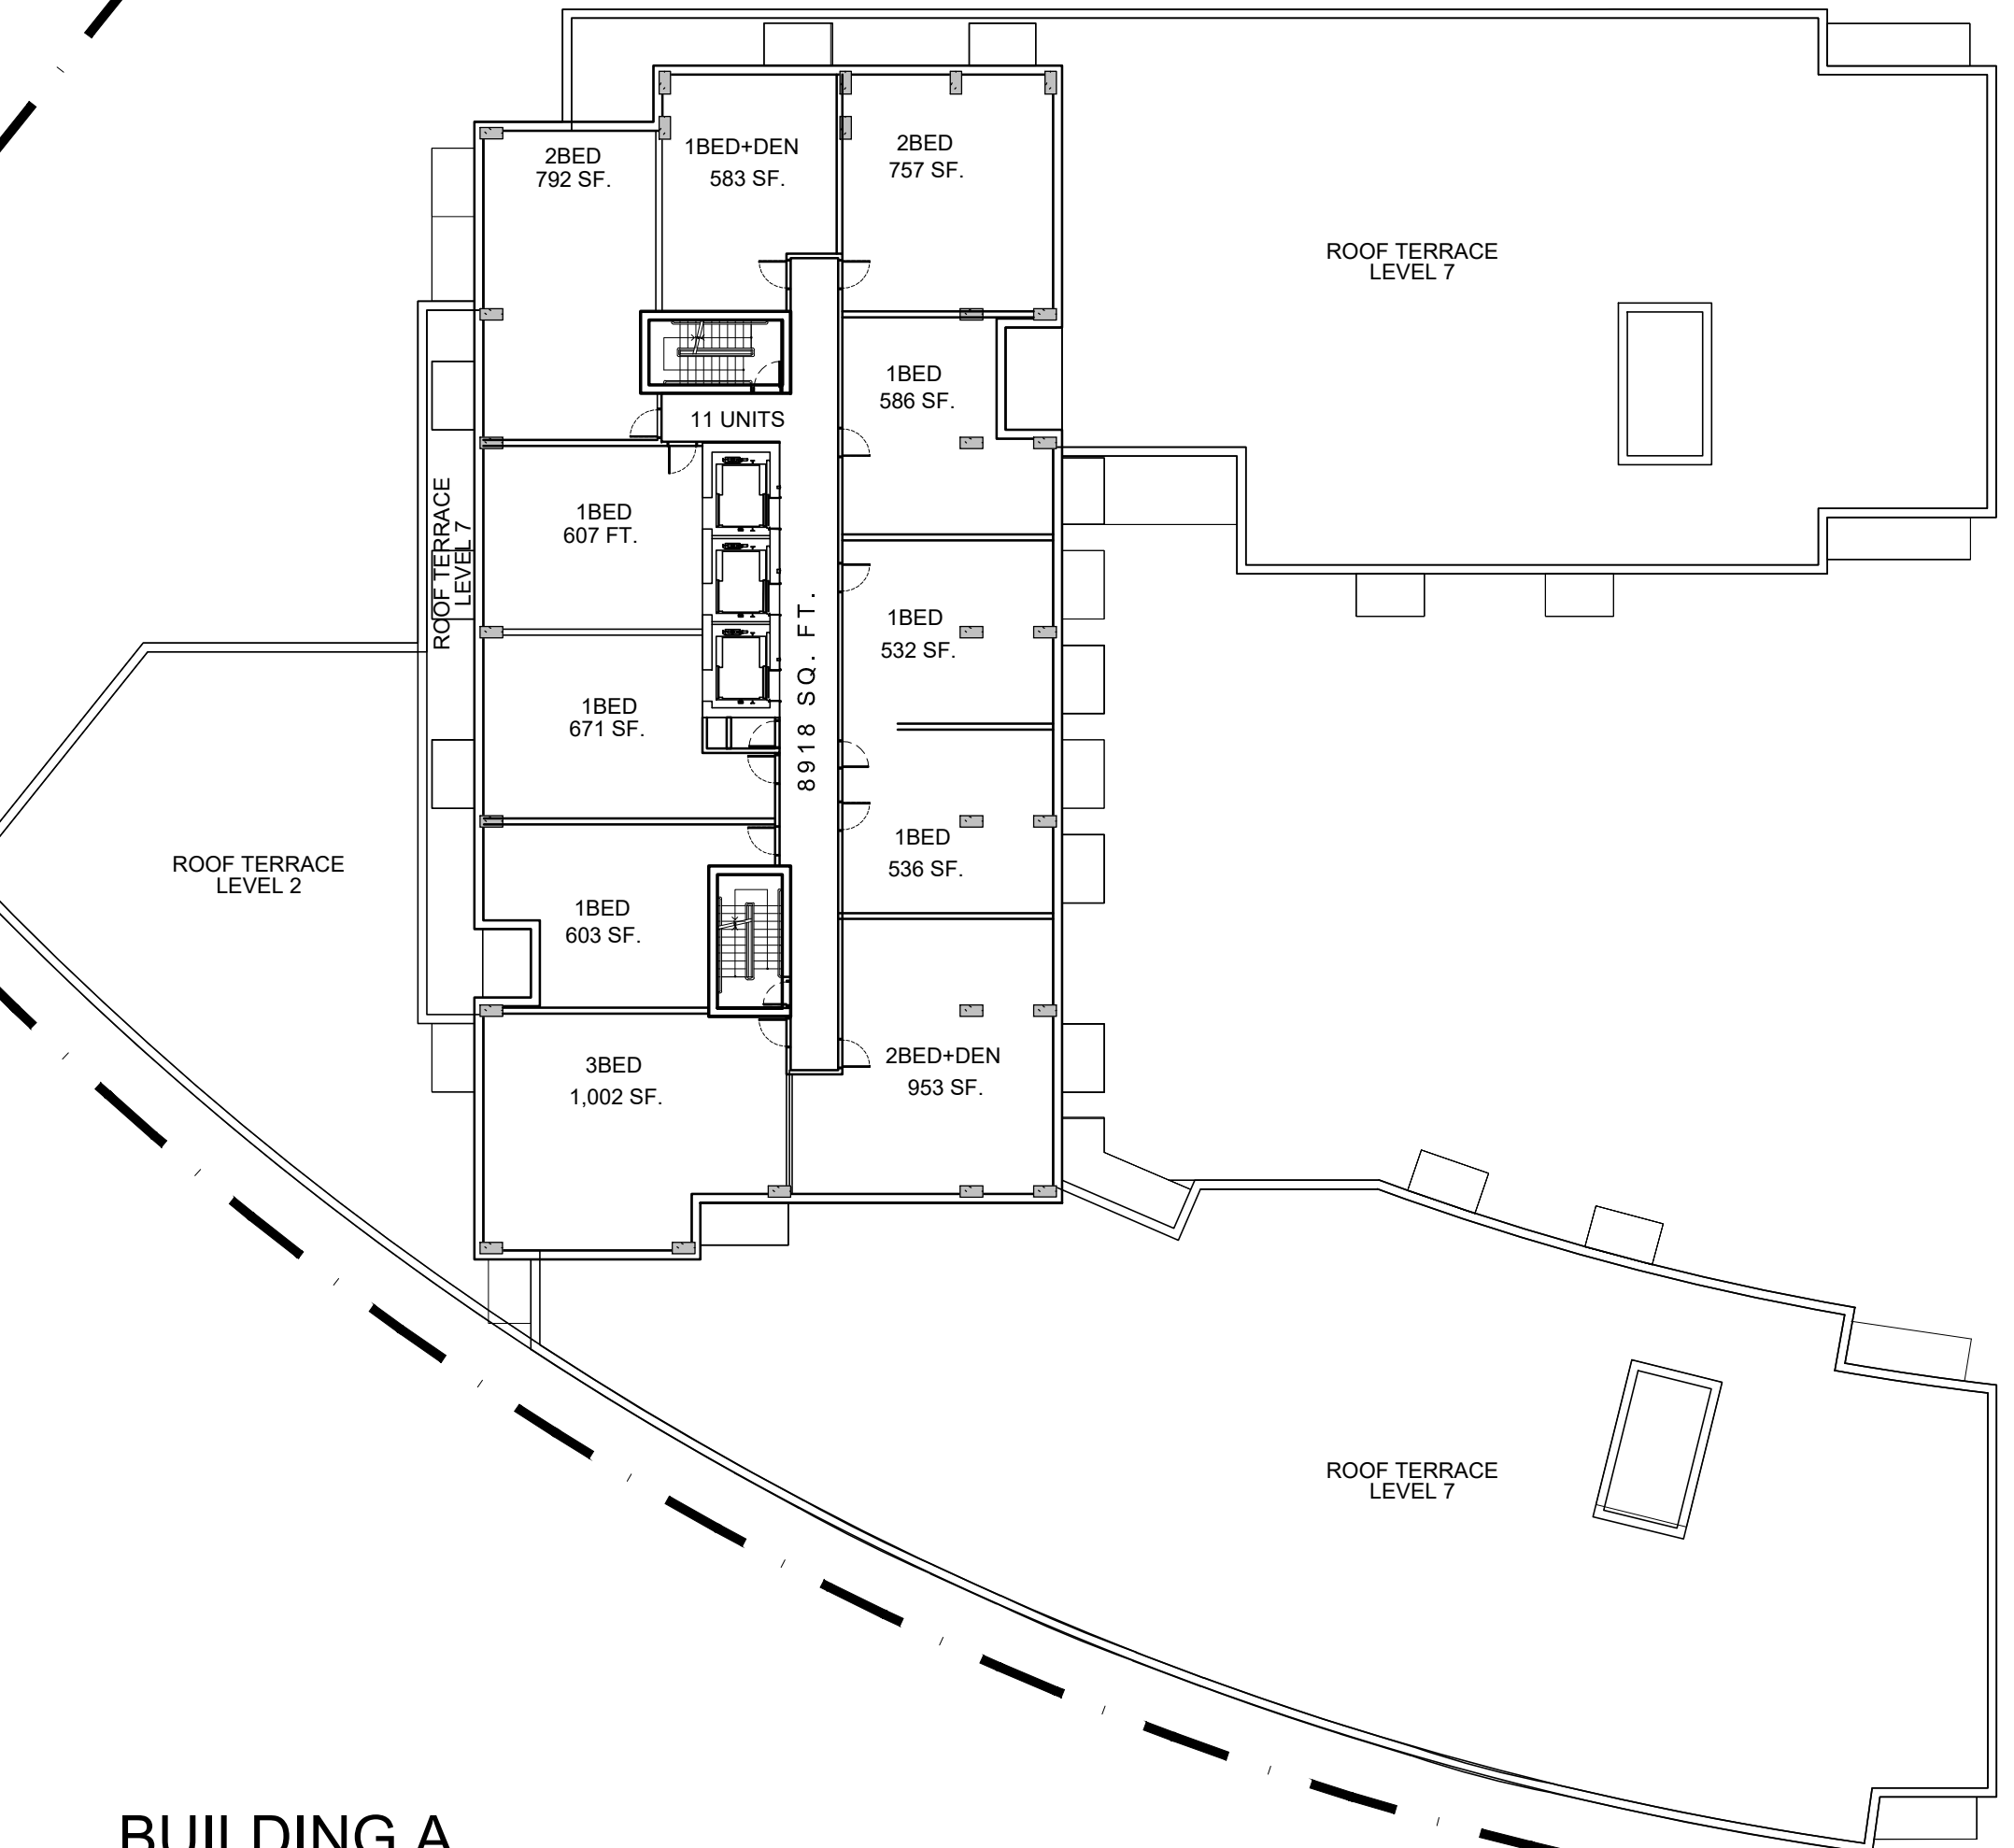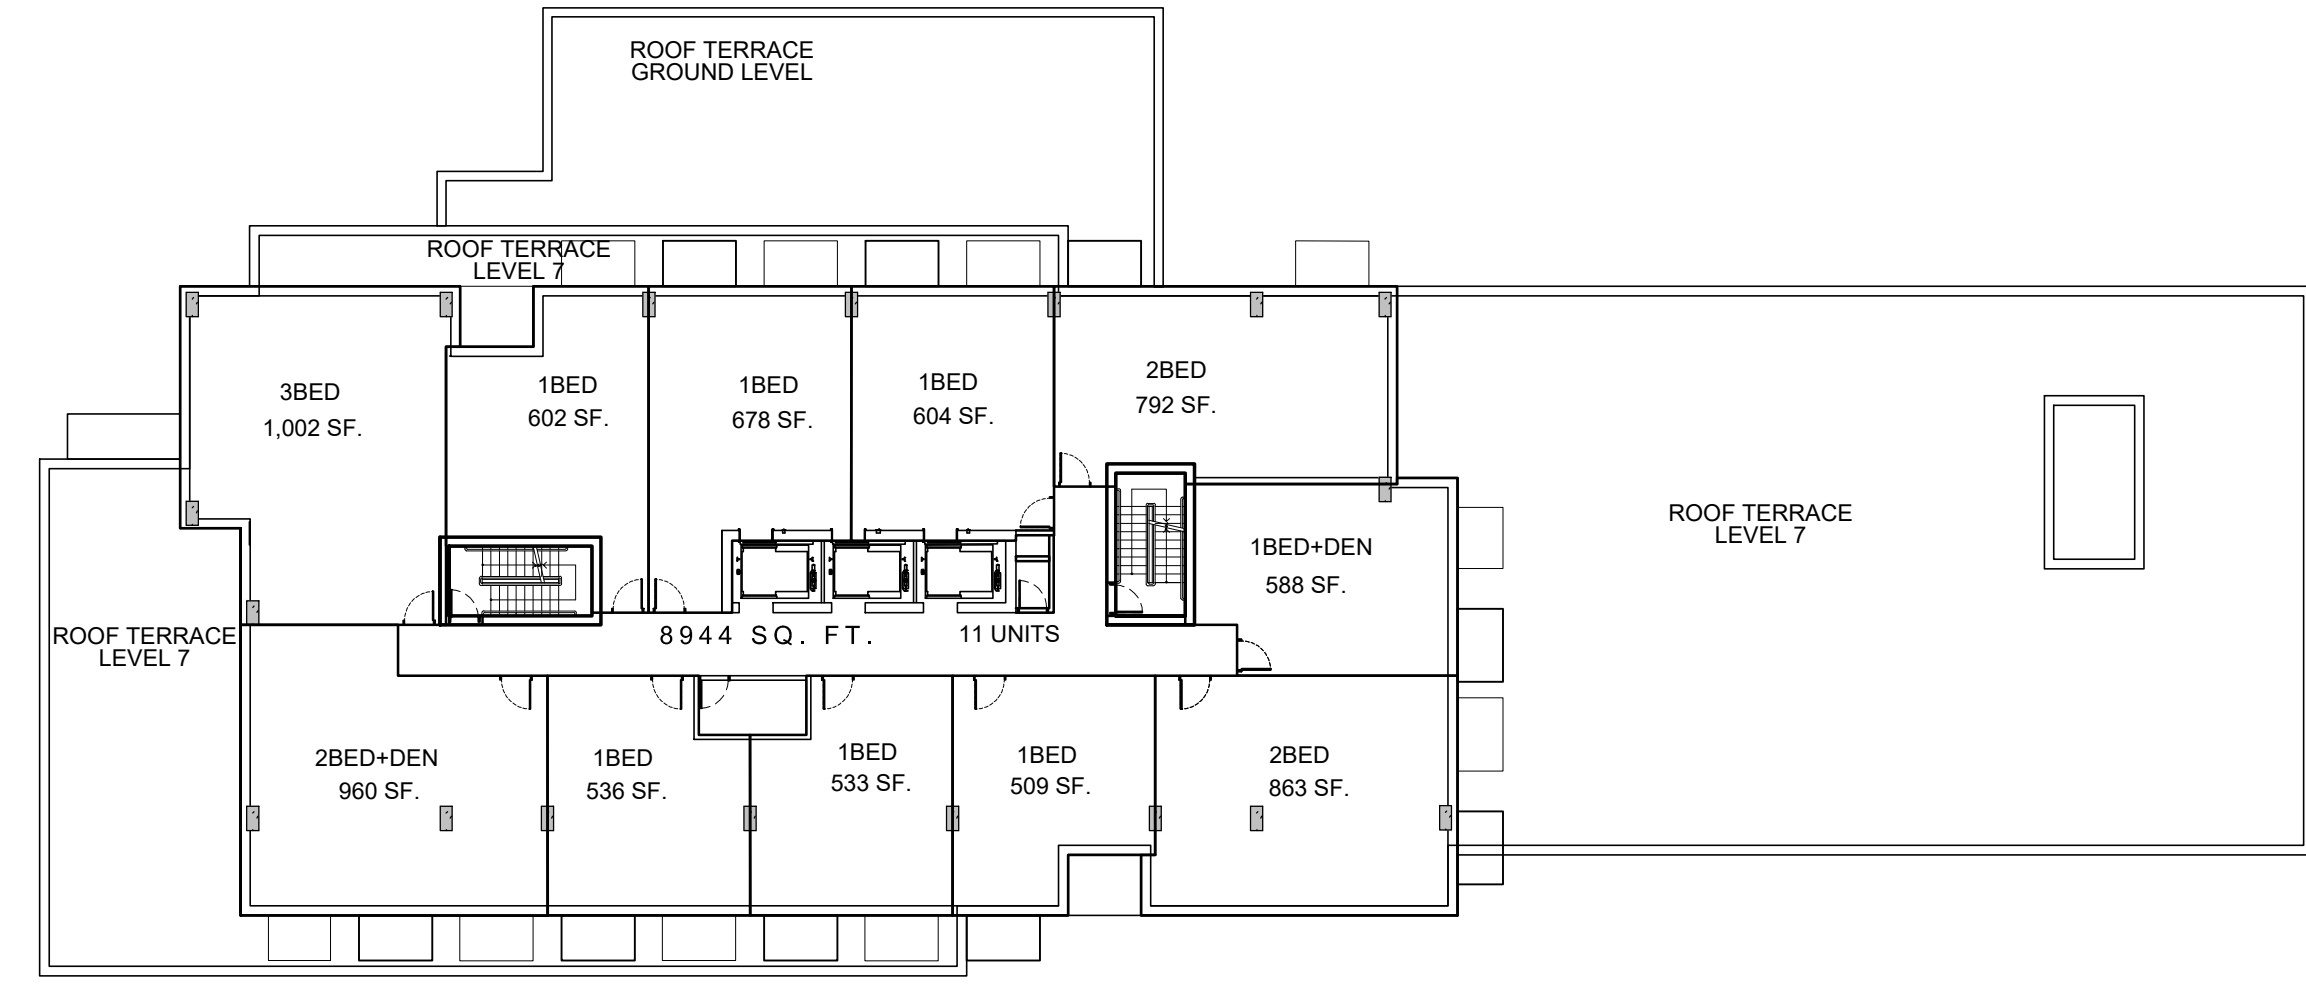



**BUILDING A  
8TH -26TH FLOOR**

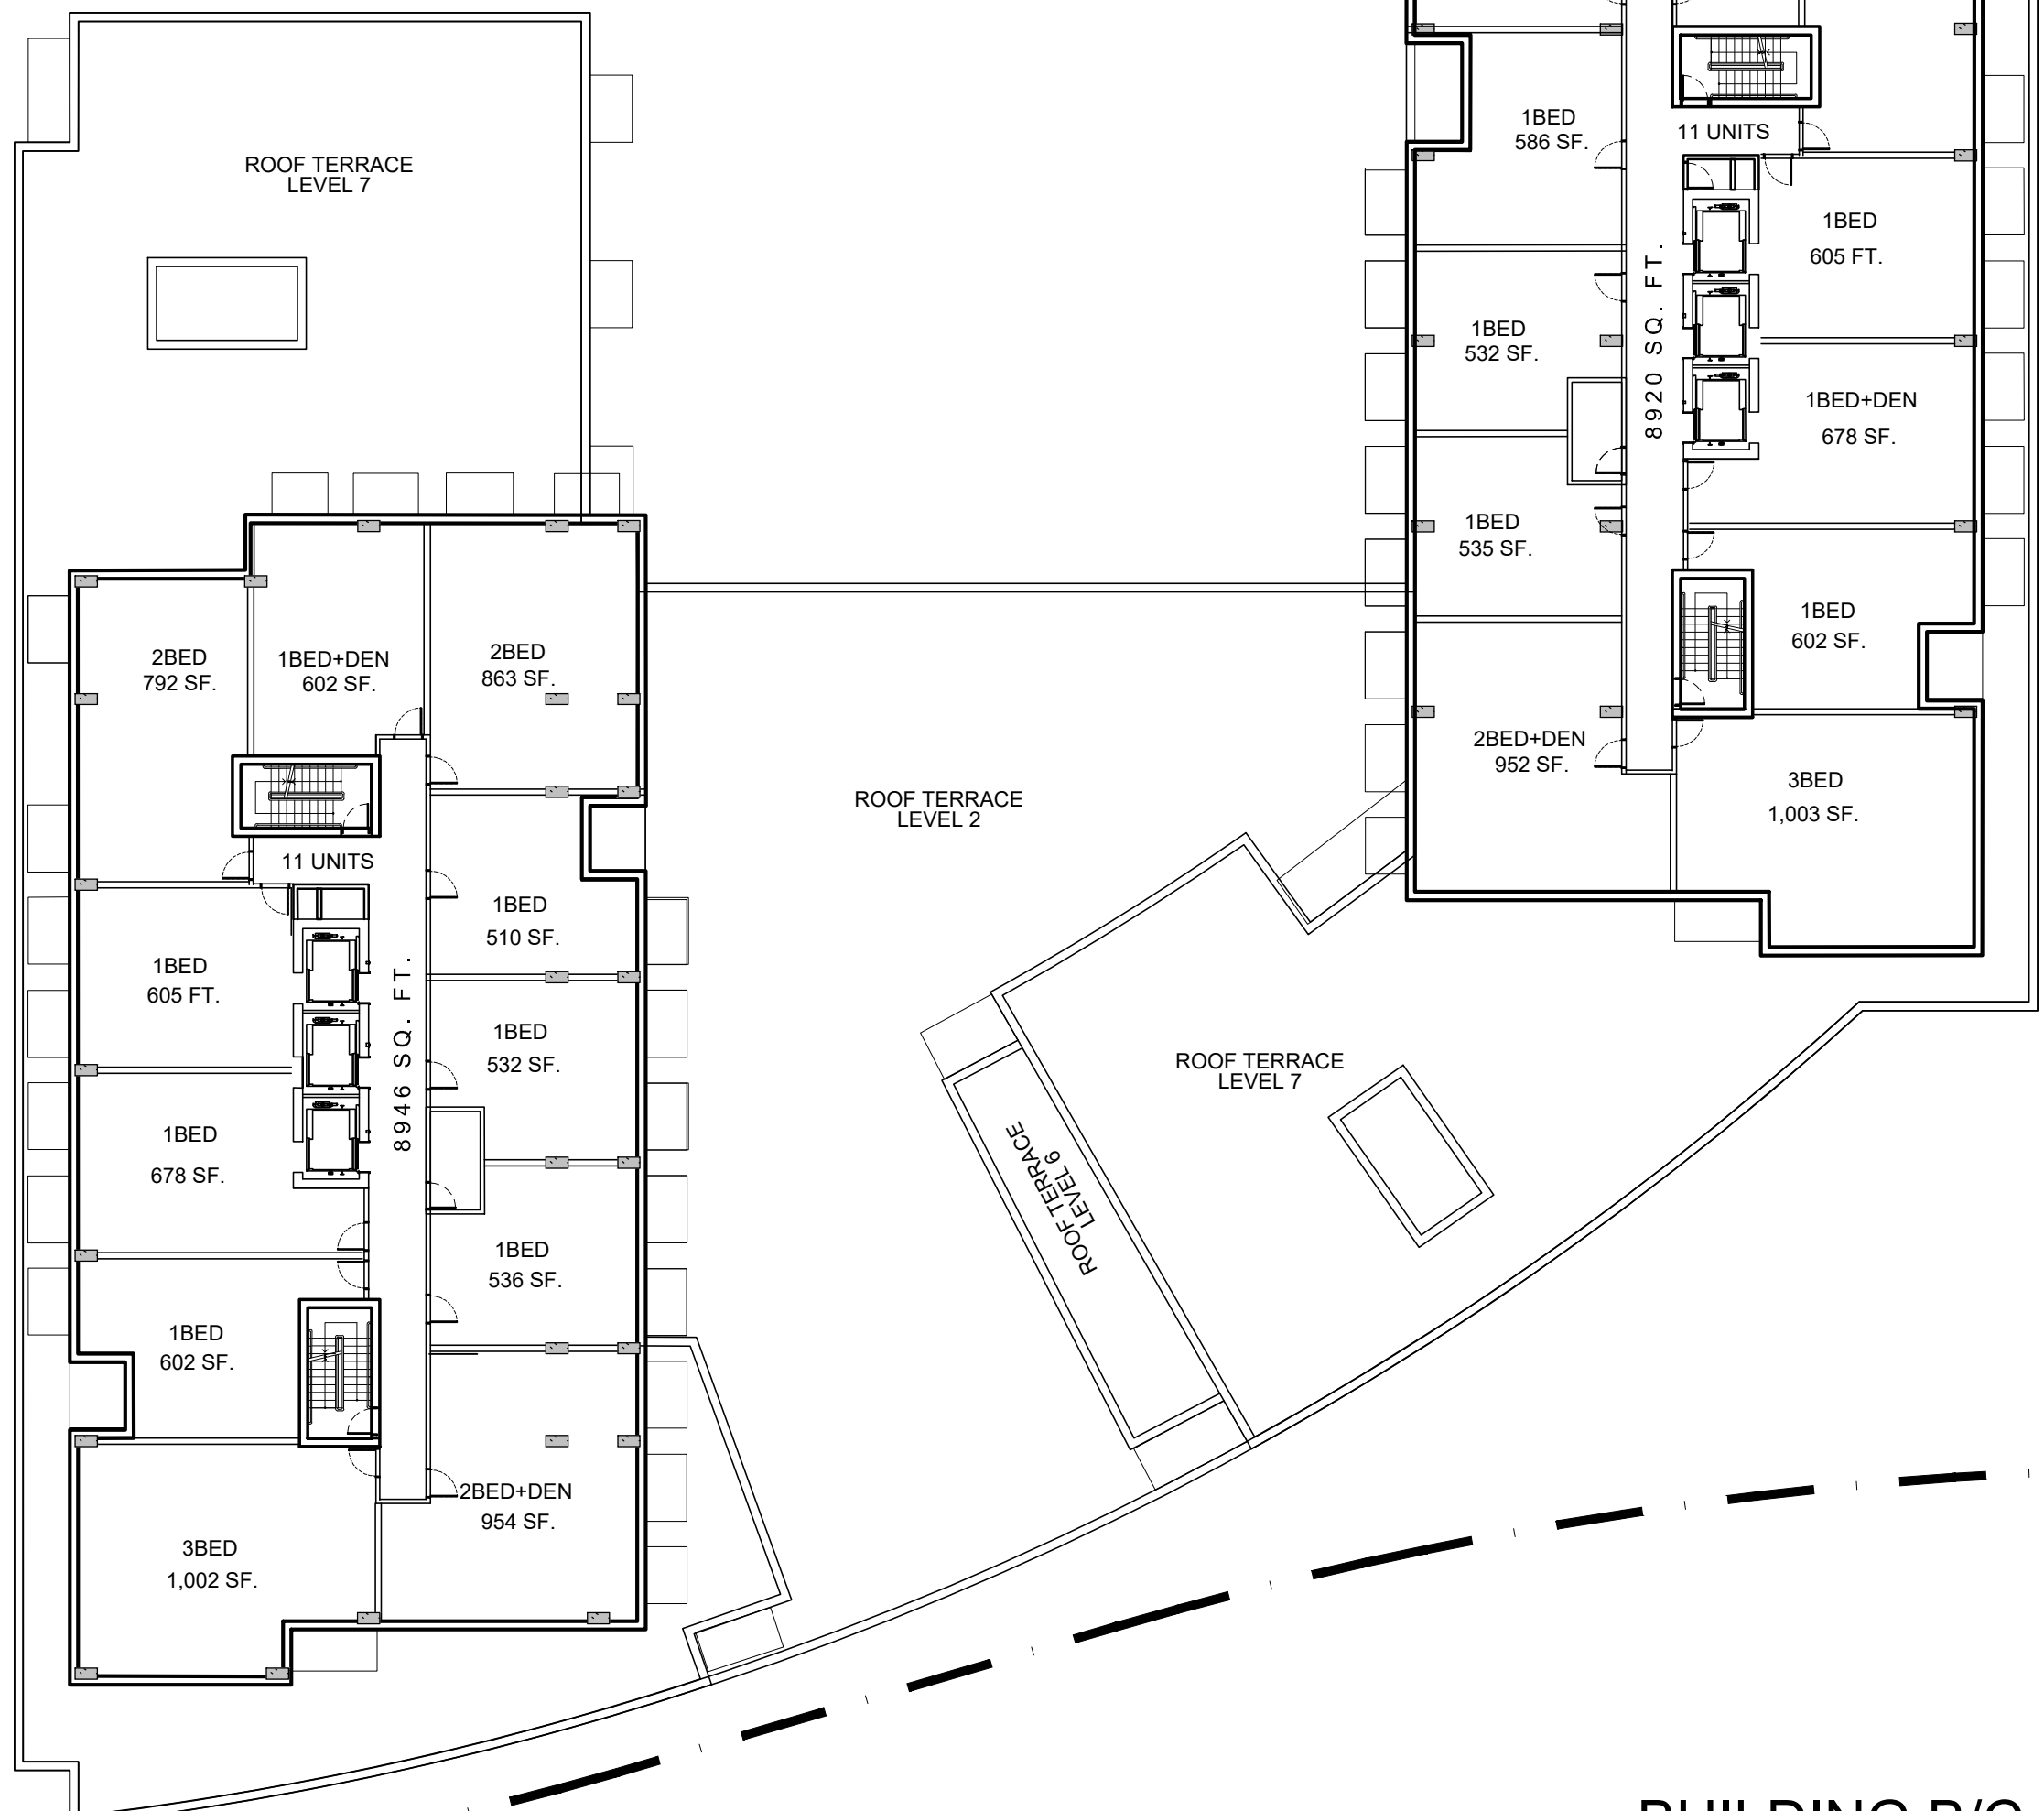

**BUILDING B/C  
8TH -30TH FLOOR**

No.	DESCRIPTION	DATE
1	ISSUED FOR SITE PLAN CONTROL APPLICATION	Nov. 12, 21
2	ISSUED FOR OWNER / CONSULTANT REVIEW	Feb. 10, 21
3	ISSUED FOR ZA & OPA APPLICATION	Dec. 21, 20
4	ISSUED FOR UPDATED DESIGN	Dec. 10, 20
5	ISSUED FOR DESIGN CONCEPT	Aug. 24, 20

**REVISIONS:**

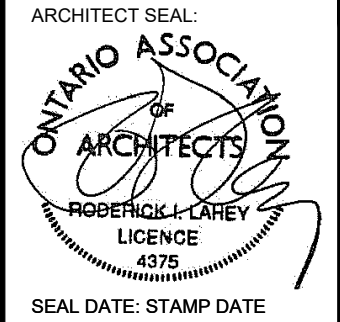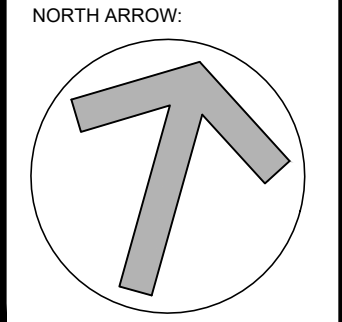ARCHITECT SEAL:  NORTH ARROW: 

SEAL DATE: STAMP DATE

**2 Robinson Property Limited Partnership**

ARCHITECT:  
**RODERICK LAHEY ARCHITECT INC**  
 56 Beech Street, Ottawa, Ontario K1S 3J6  
 t.613.724.9932 f.613.724.1209 www.rodericklahey.ca

PROJECT TITLE:  
**2 ROBINSON AVENUE**

OTTAWA ONTARIO

SHEET TITLE:  
**TOWER TYPICAL FLOOR PLANS**



DRAWN: T.Z.	CHECKED: R.V.
SCALE: 1:250	SHEET No. <b>A-09</b>
PROJECT No. 1902	

IT IS THE RESPONSIBILITY OF THE APPROPRIATE CONTRACTOR TO CHECK AND VERIFY ALL DIMENSIONS ON SITE AND TO REPORT ALL ERRORS AND/OR OMISSIONS TO THE ARCHITECT.  
 ALL CONTRACTORS MUST COMPLY WITH ALL PERTINENT CODES AND BY-LAWS.  
 THIS DRAWING MAY NOT BE USED FOR CONSTRUCTION UNTIL SIGNED BY THE ARCHITECT.  
 DO NOT SCALE DRAWINGS.  
 COPYRIGHT RESERVED.


**NOTATION SYMBOLS:**

INDICATES DRAWING NOTES, LISTED ON EACH SHEET.  
 INDICATES ASSEMBLY TYPE; REFER TO TYPICAL ASSEMBLIES SCHEDULE.  
 INDICATES WINDOW TYPE; REFER TO WINDOW ELEVATIONS AND DETAILS ON A800 SERIES.  
 INDICATES DOOR TYPE; REFER TO DOOR SCHEDULES AND DETAILS ON A800 SERIES.  
 ————DETAIL NUMBER  
 TITLE \_\_\_\_\_  
 ————DETAIL REFERENCE PAGE  
 ————DETAIL CROSS REFERENCE PAGE

**BUILDING D  
27TH -28TH FLOOR**

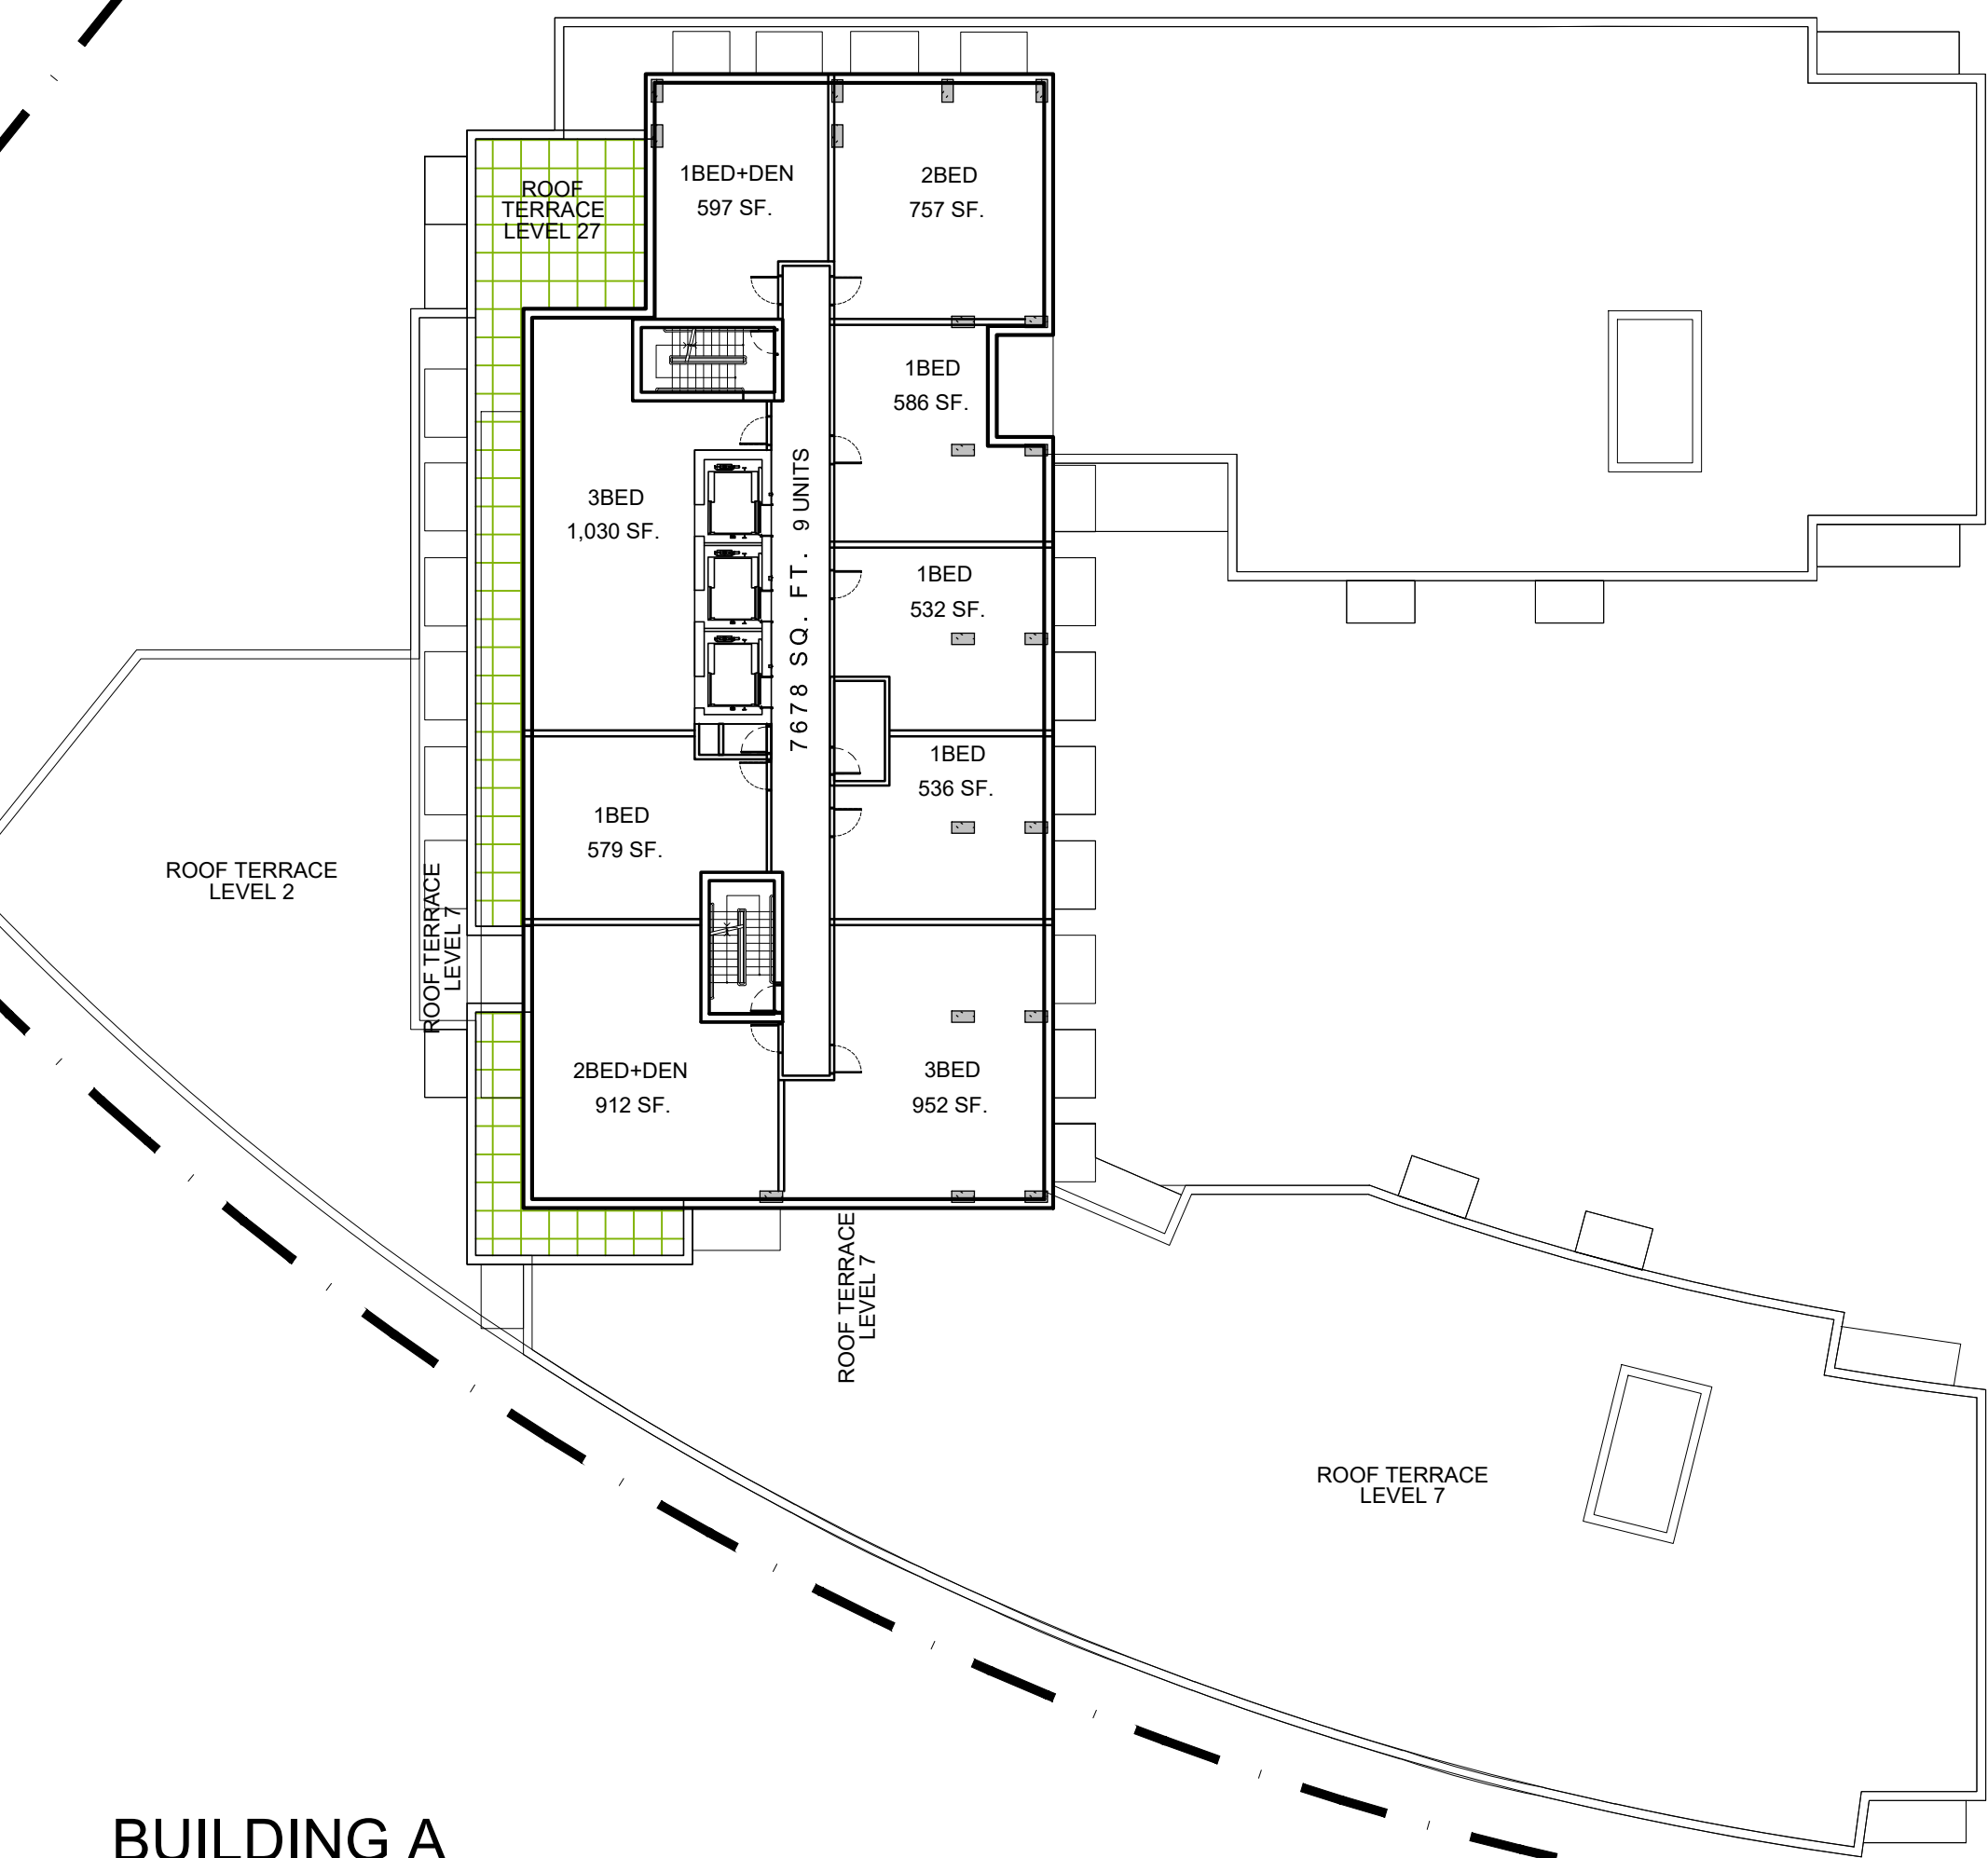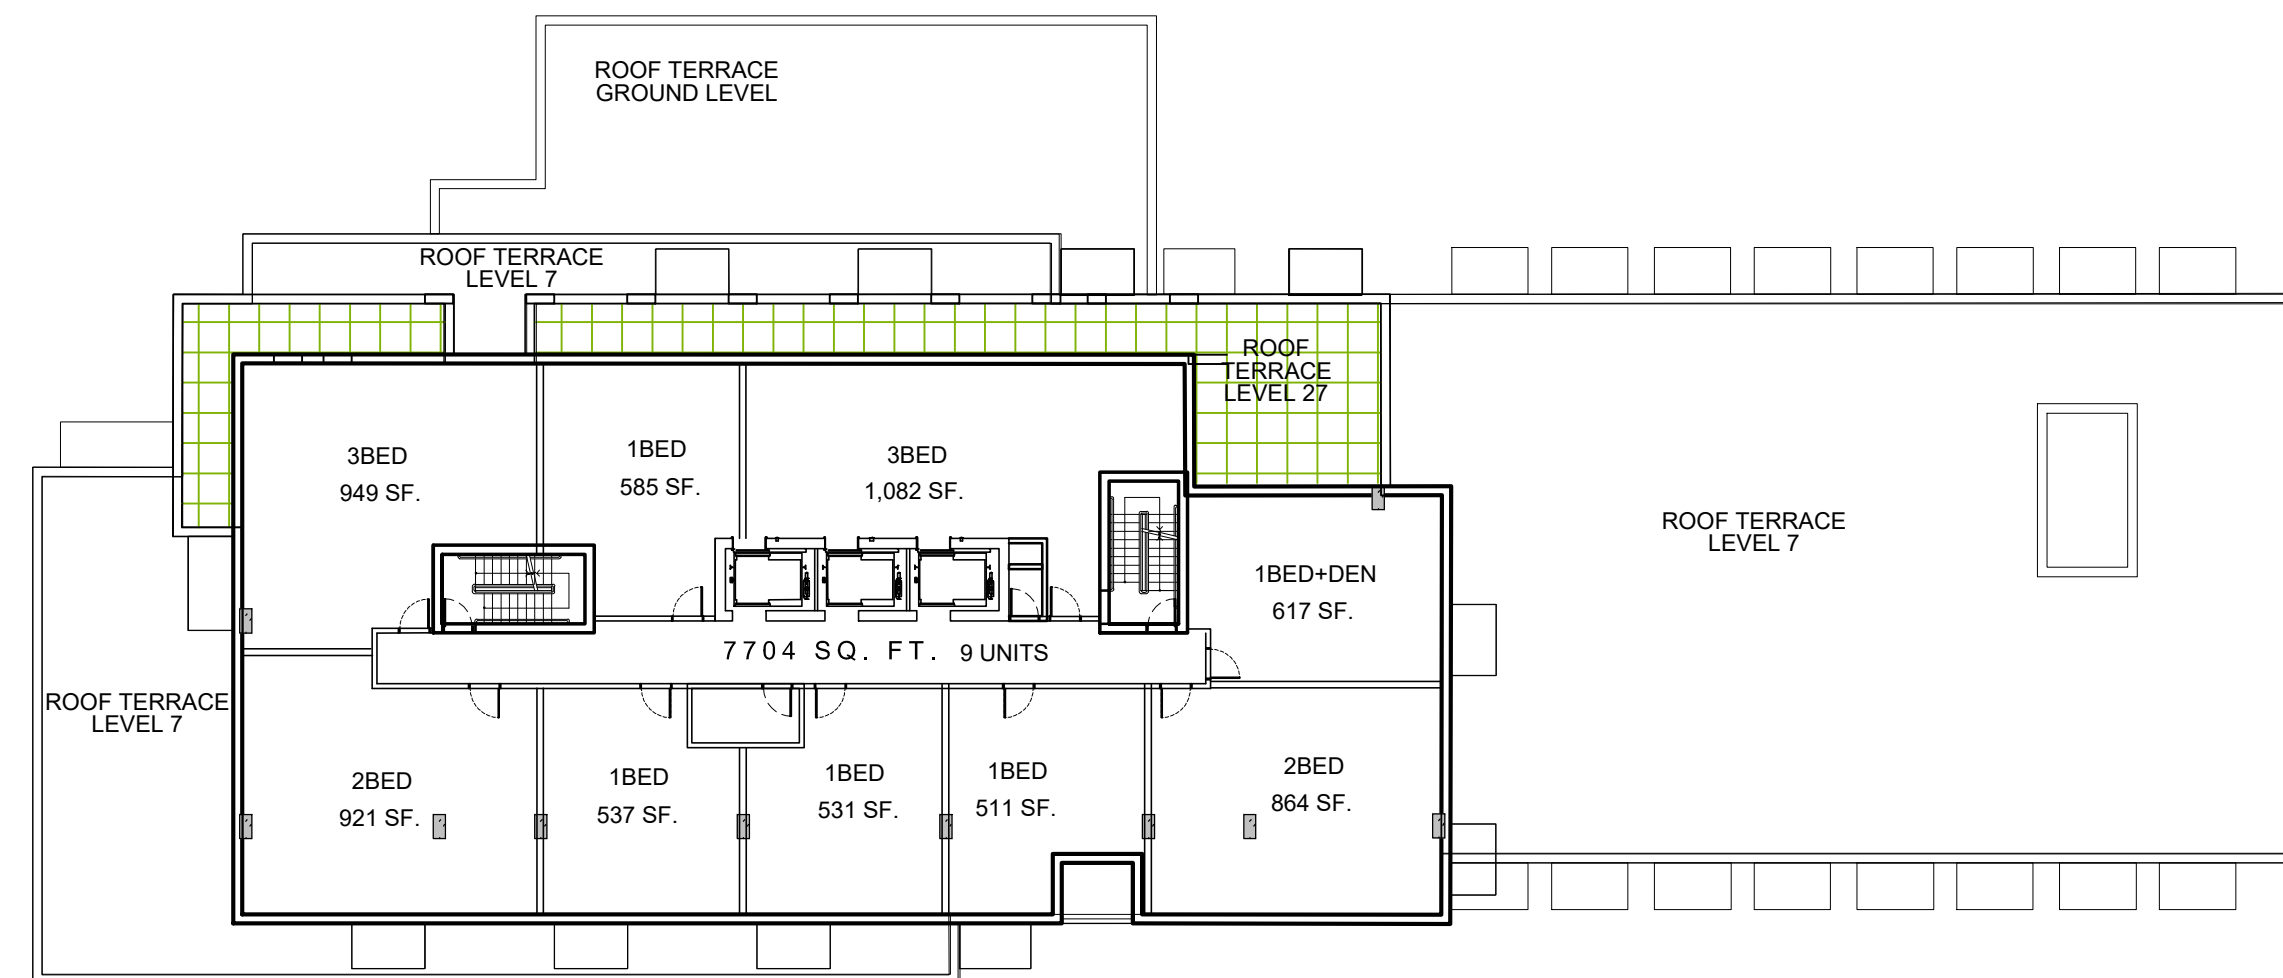

**BUILDING A  
27TH -28TH FLOOR**

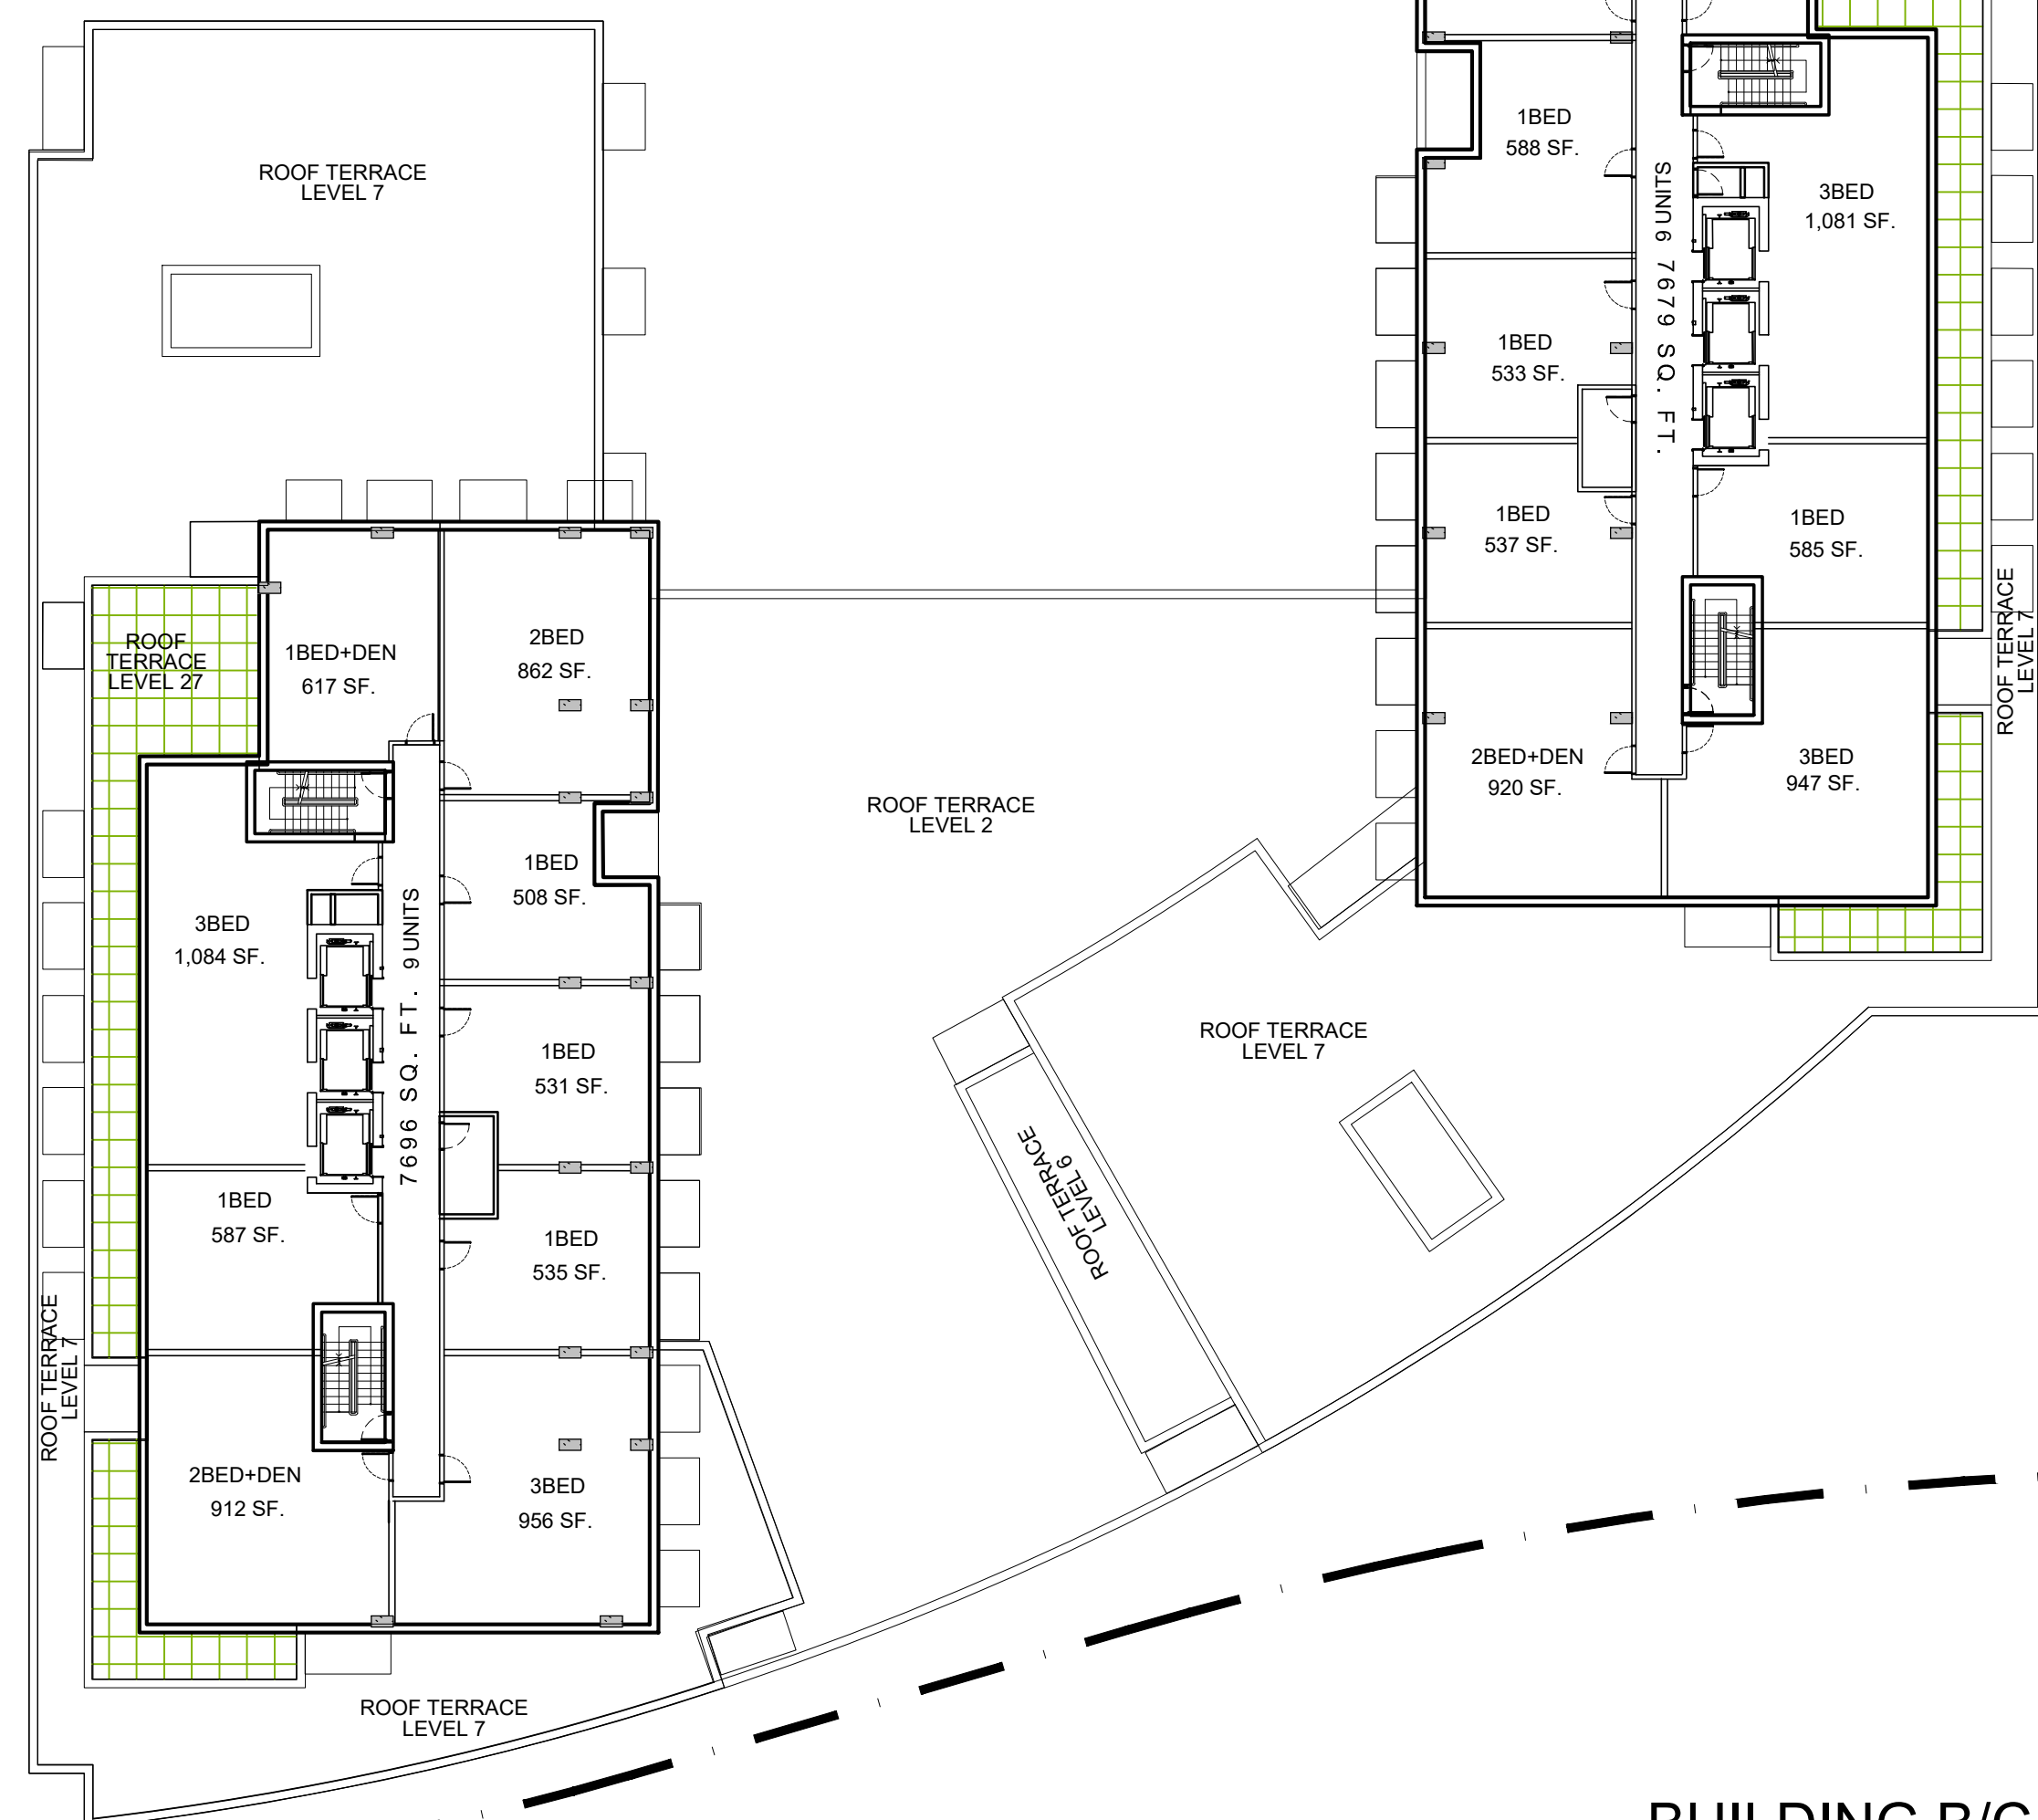

**BUILDING B/C  
31ST -32ND FLOOR**

ROOF TOP SPACE

No.	DESCRIPTION	DATE
1	ISSUED FOR SITE PLAN CONTROL APPLICATION	Nov. 12, 21
2	ISSUED FOR OWNER / CONSULTANT REVIEW	Feb. 10, 21
3	ISSUED FOR ZA & OPA APPLICATION	Dec. 21, 20
4	ISSUED FOR UPDATED DESIGN	Dec. 10, 20
5	ISSUED FOR DESIGN CONCEPT	Aug. 24, 20

REVISIONS:

ARCHITECT SEAL: NORTH ARROW:

SEAL DATE: STAMP DATE

**2 Robinson Property Limited Partnership**

ARCHITECT:  
**RODERICK LAHEY ARCHITECT INC**  
 56 Beech Street, Ottawa, Ontario K1S 3J6  
 t.613.724.9932 f.613.724.1209 www.rodericklahey.ca

PROJECT TITLE:  
**2 ROBINSON AVENUE**

OTTAWA ONTARIO

SHEET TITLE:  
**TOWER  
TOP FLOOR PLANS**


DRAWN: T.Z.	CHECKED: R.V.
SCALE: 1:250	SHEET No. <b>A-10</b>
PROJECT No. 1902	

IT IS THE RESPONSIBILITY OF THE APPROPRIATE CONTRACTOR TO CHECK AND VERIFY ALL DIMENSIONS ON SITE AND TO REPORT ALL ERRORS AND/OR OMISSIONS TO THE ARCHITECT.  
 ALL CONTRACTORS MUST COMPLY WITH ALL PERTINENT CODES AND BY-LAWS.  
 THIS DRAWING MAY NOT BE USED FOR CONSTRUCTION UNTIL SIGNED BY THE ARCHITECT.  
 DO NOT SCALE DRAWINGS.  
 COPYRIGHT RESERVED.


**NOTATION SYMBOLS:**

INDICATES DRAWING NOTES, LISTED ON EACH SHEET.  
 INDICATES ASSEMBLY TYPE; REFER TO TYPICAL ASSEMBLIES SCHEDULE.  
 INDICATES WINDOW TYPE; REFER TO WINDOW ELEVATIONS AND DETAILS ON A900 SERIES.  
 INDICATES DOOR TYPE; REFER TO DOOR SCHEDULES AND DETAILS ON A900 SERIES.  
 ————DETAIL NUMBER  
 TITLE \_\_\_\_\_  
 ————DETAIL REFERENCE PAGE  
 ————DETAIL CROSS REFERENCE PAGE


**BUILDING D  
MECH. PENTHOUSE FLOOR**

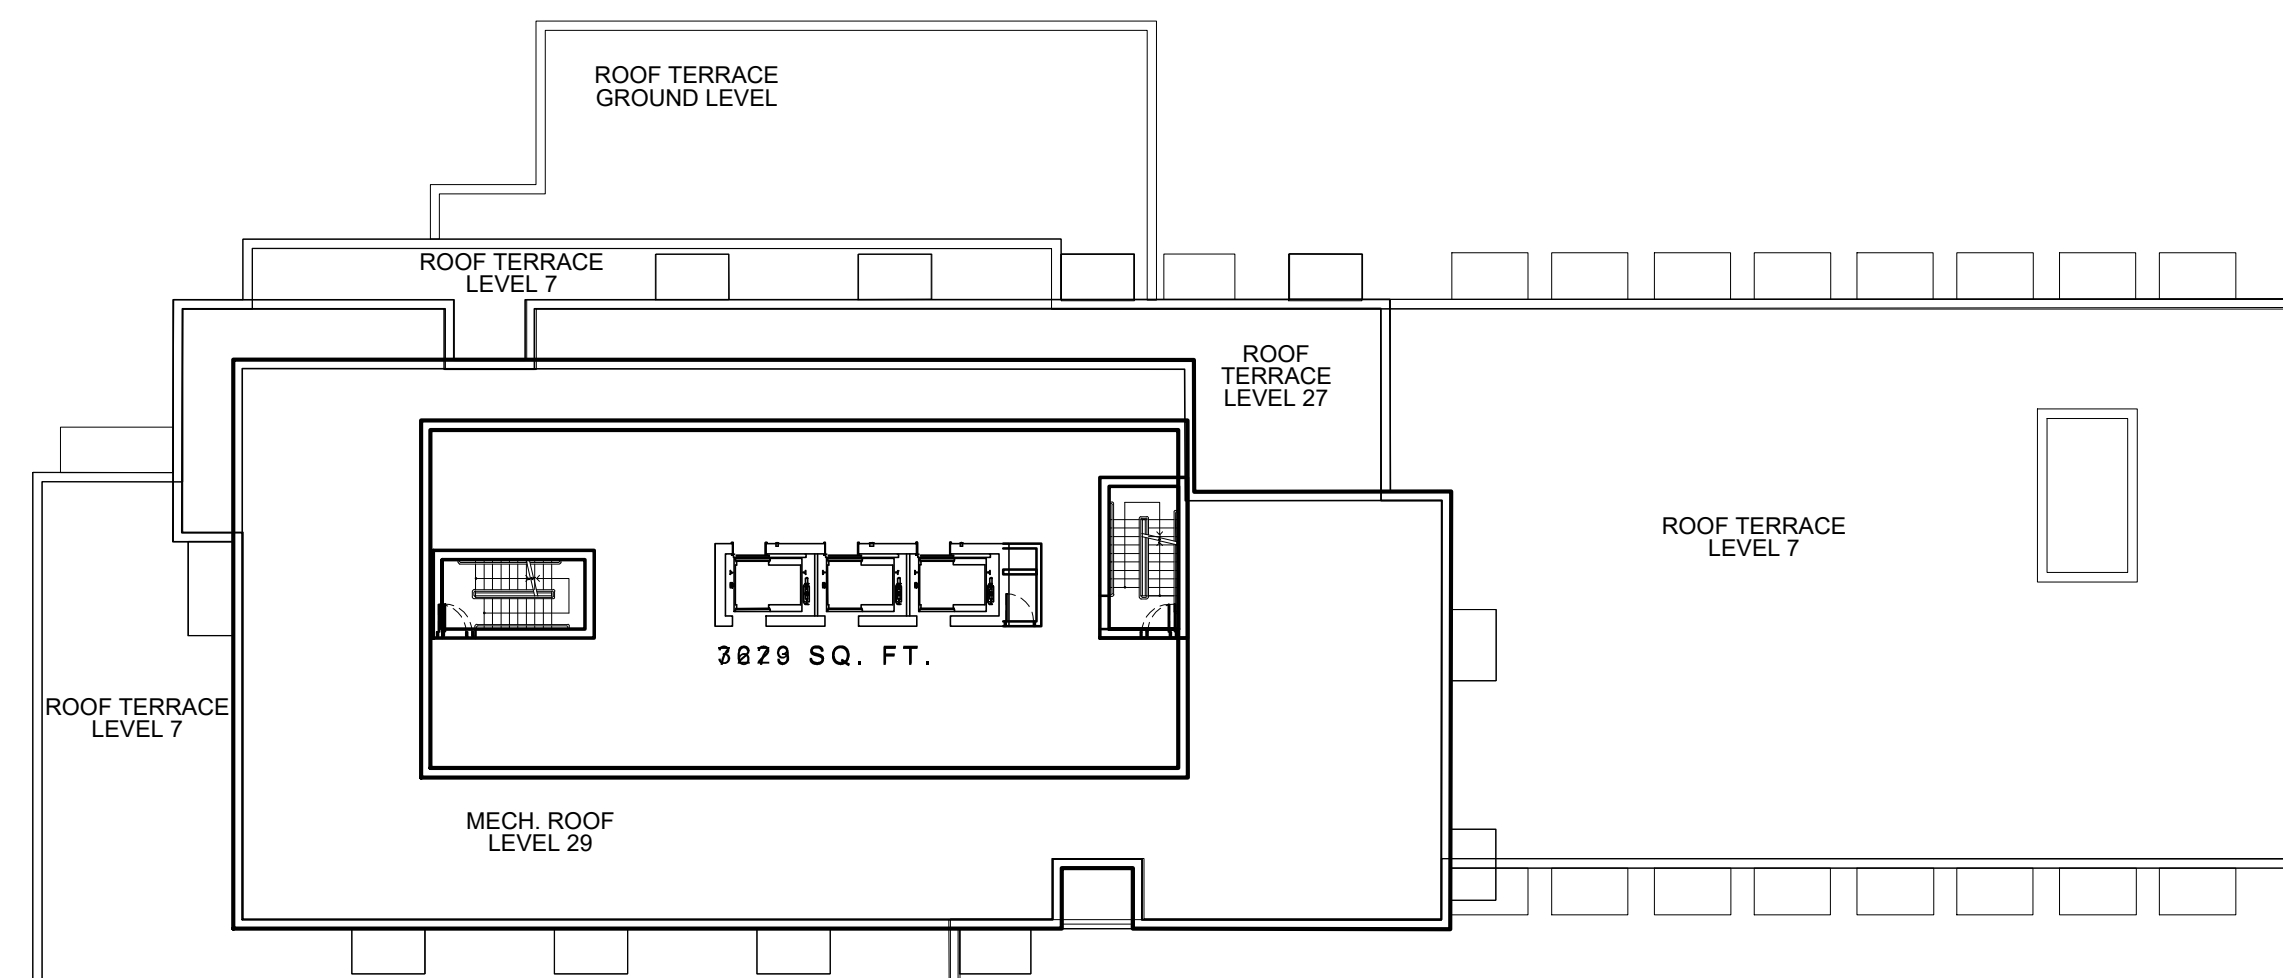

**BUILDING A  
MECH. PENTHOUSE FLOOR**

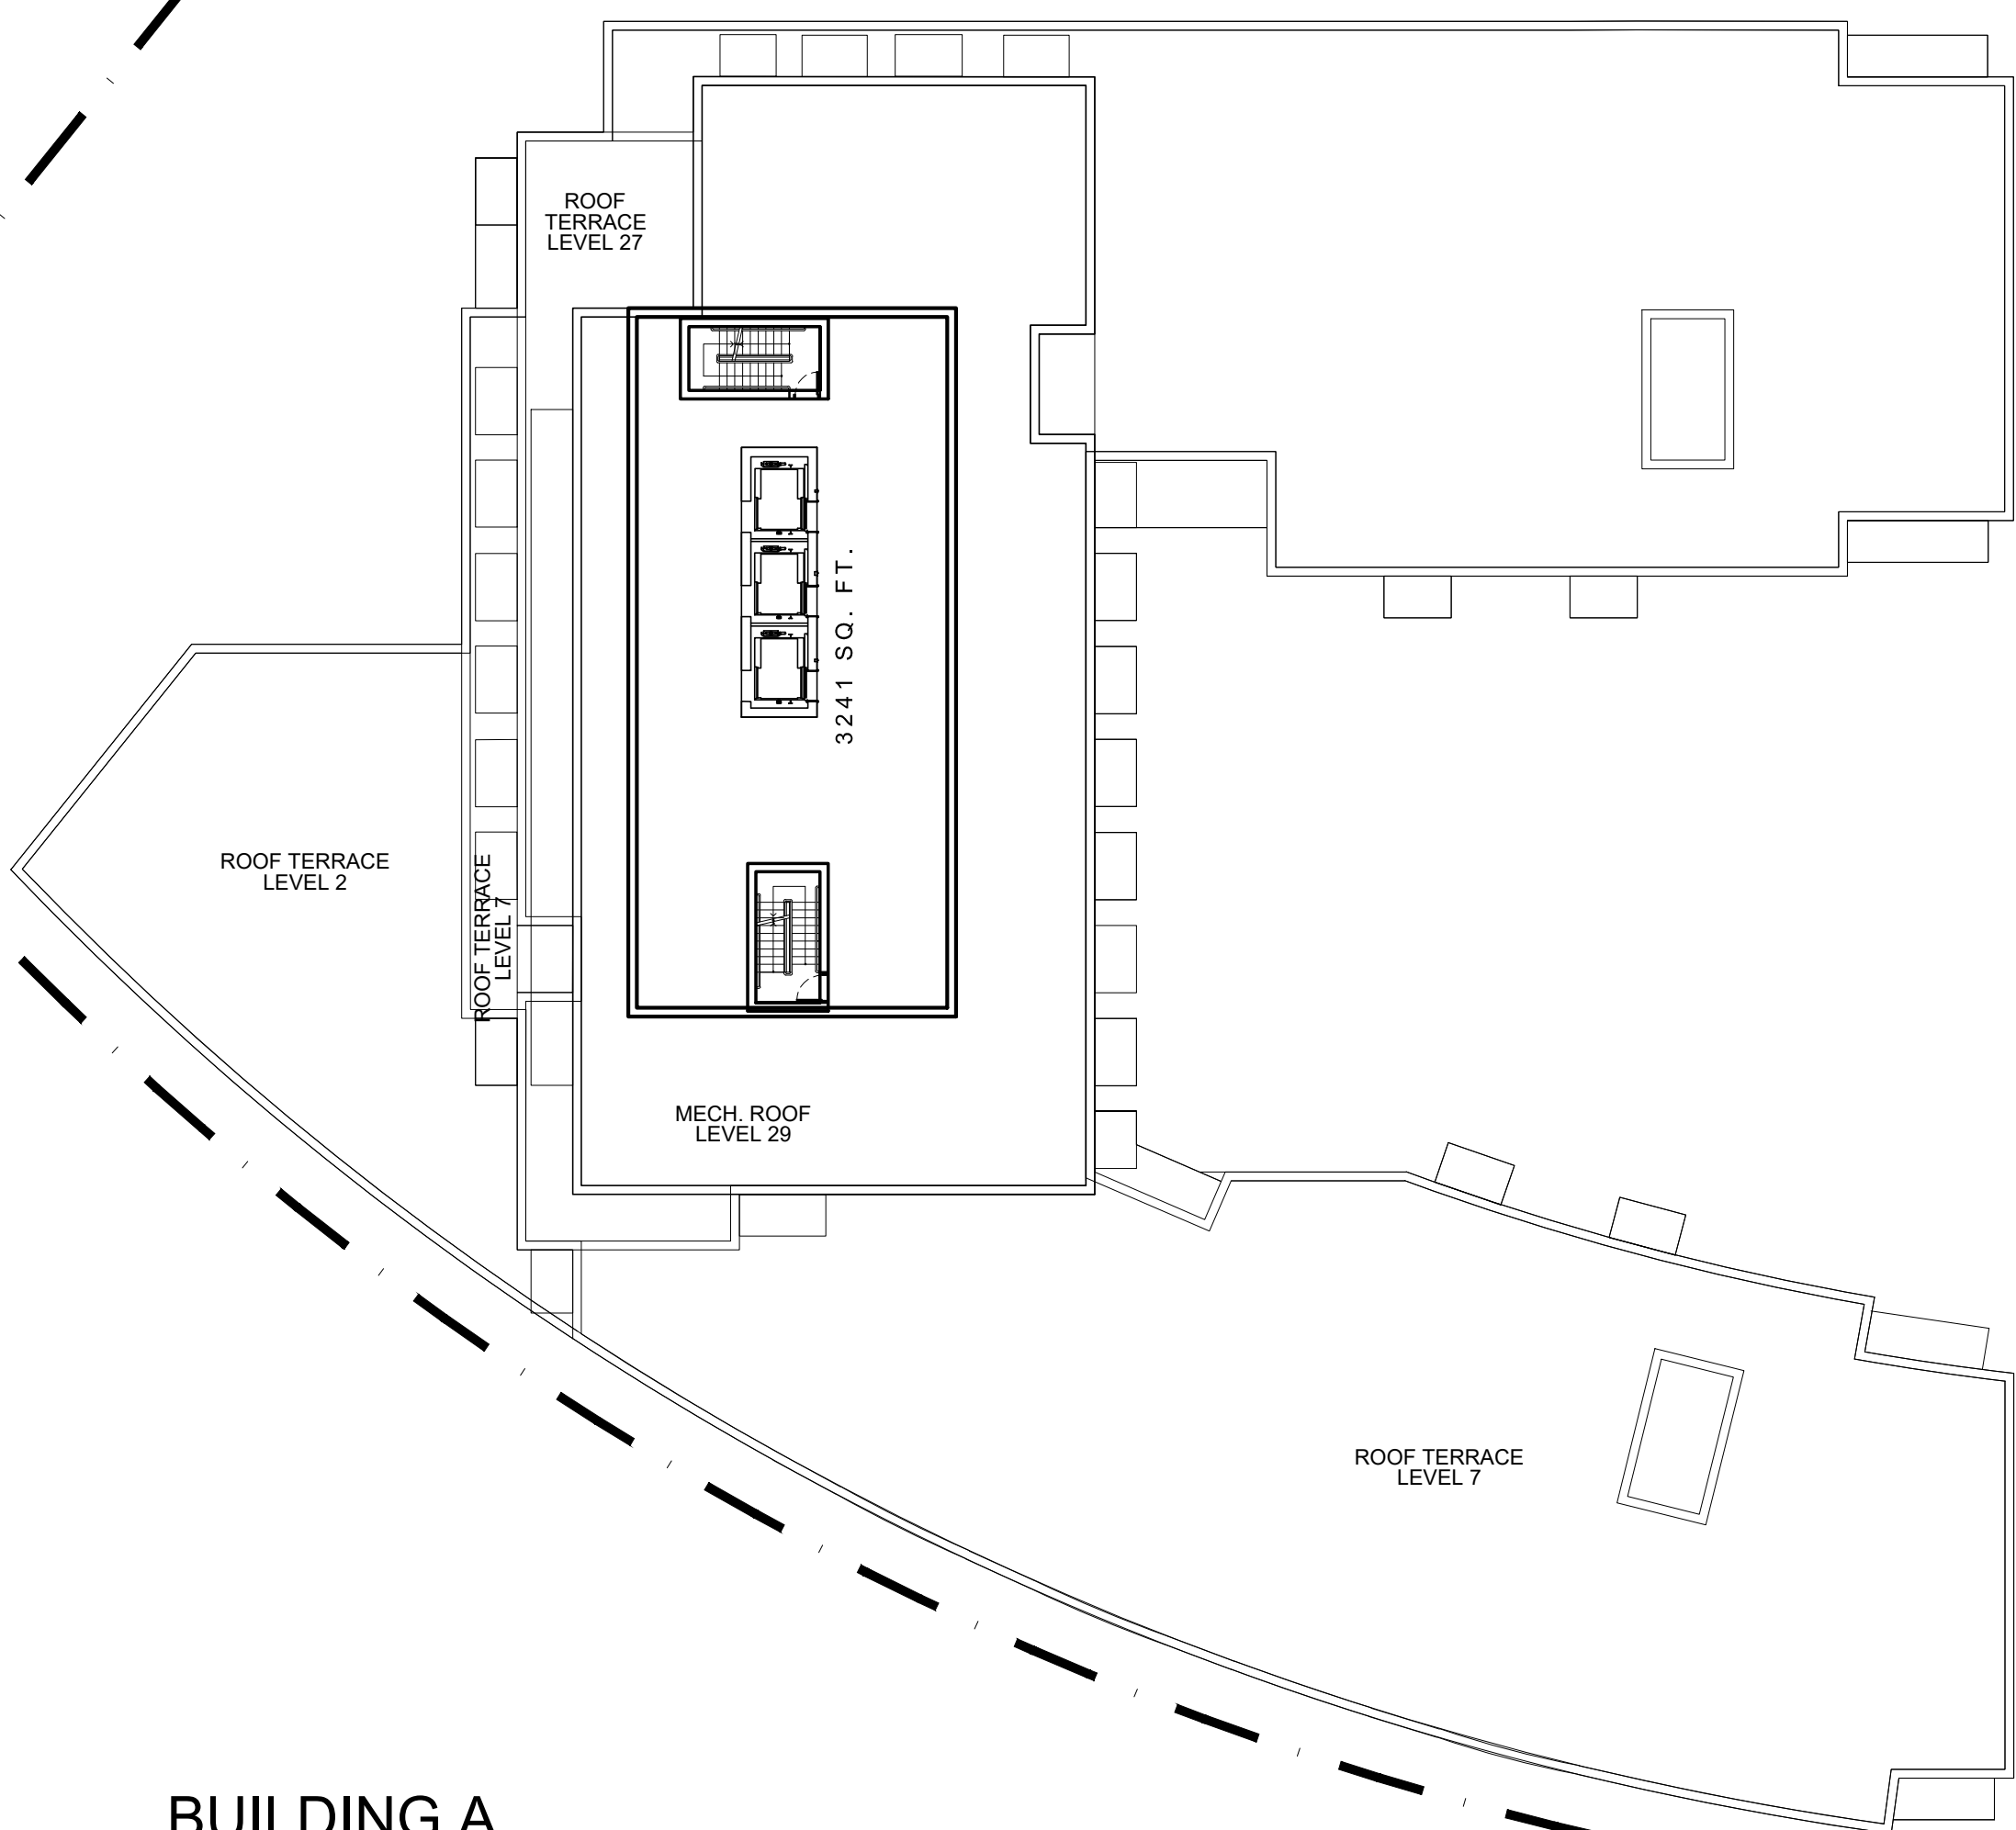
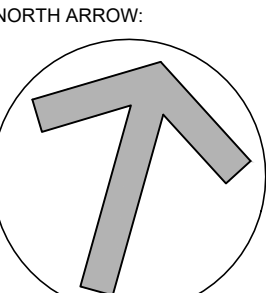


**BUILDING B/C  
MECH. PENTHOUSE FLOOR**

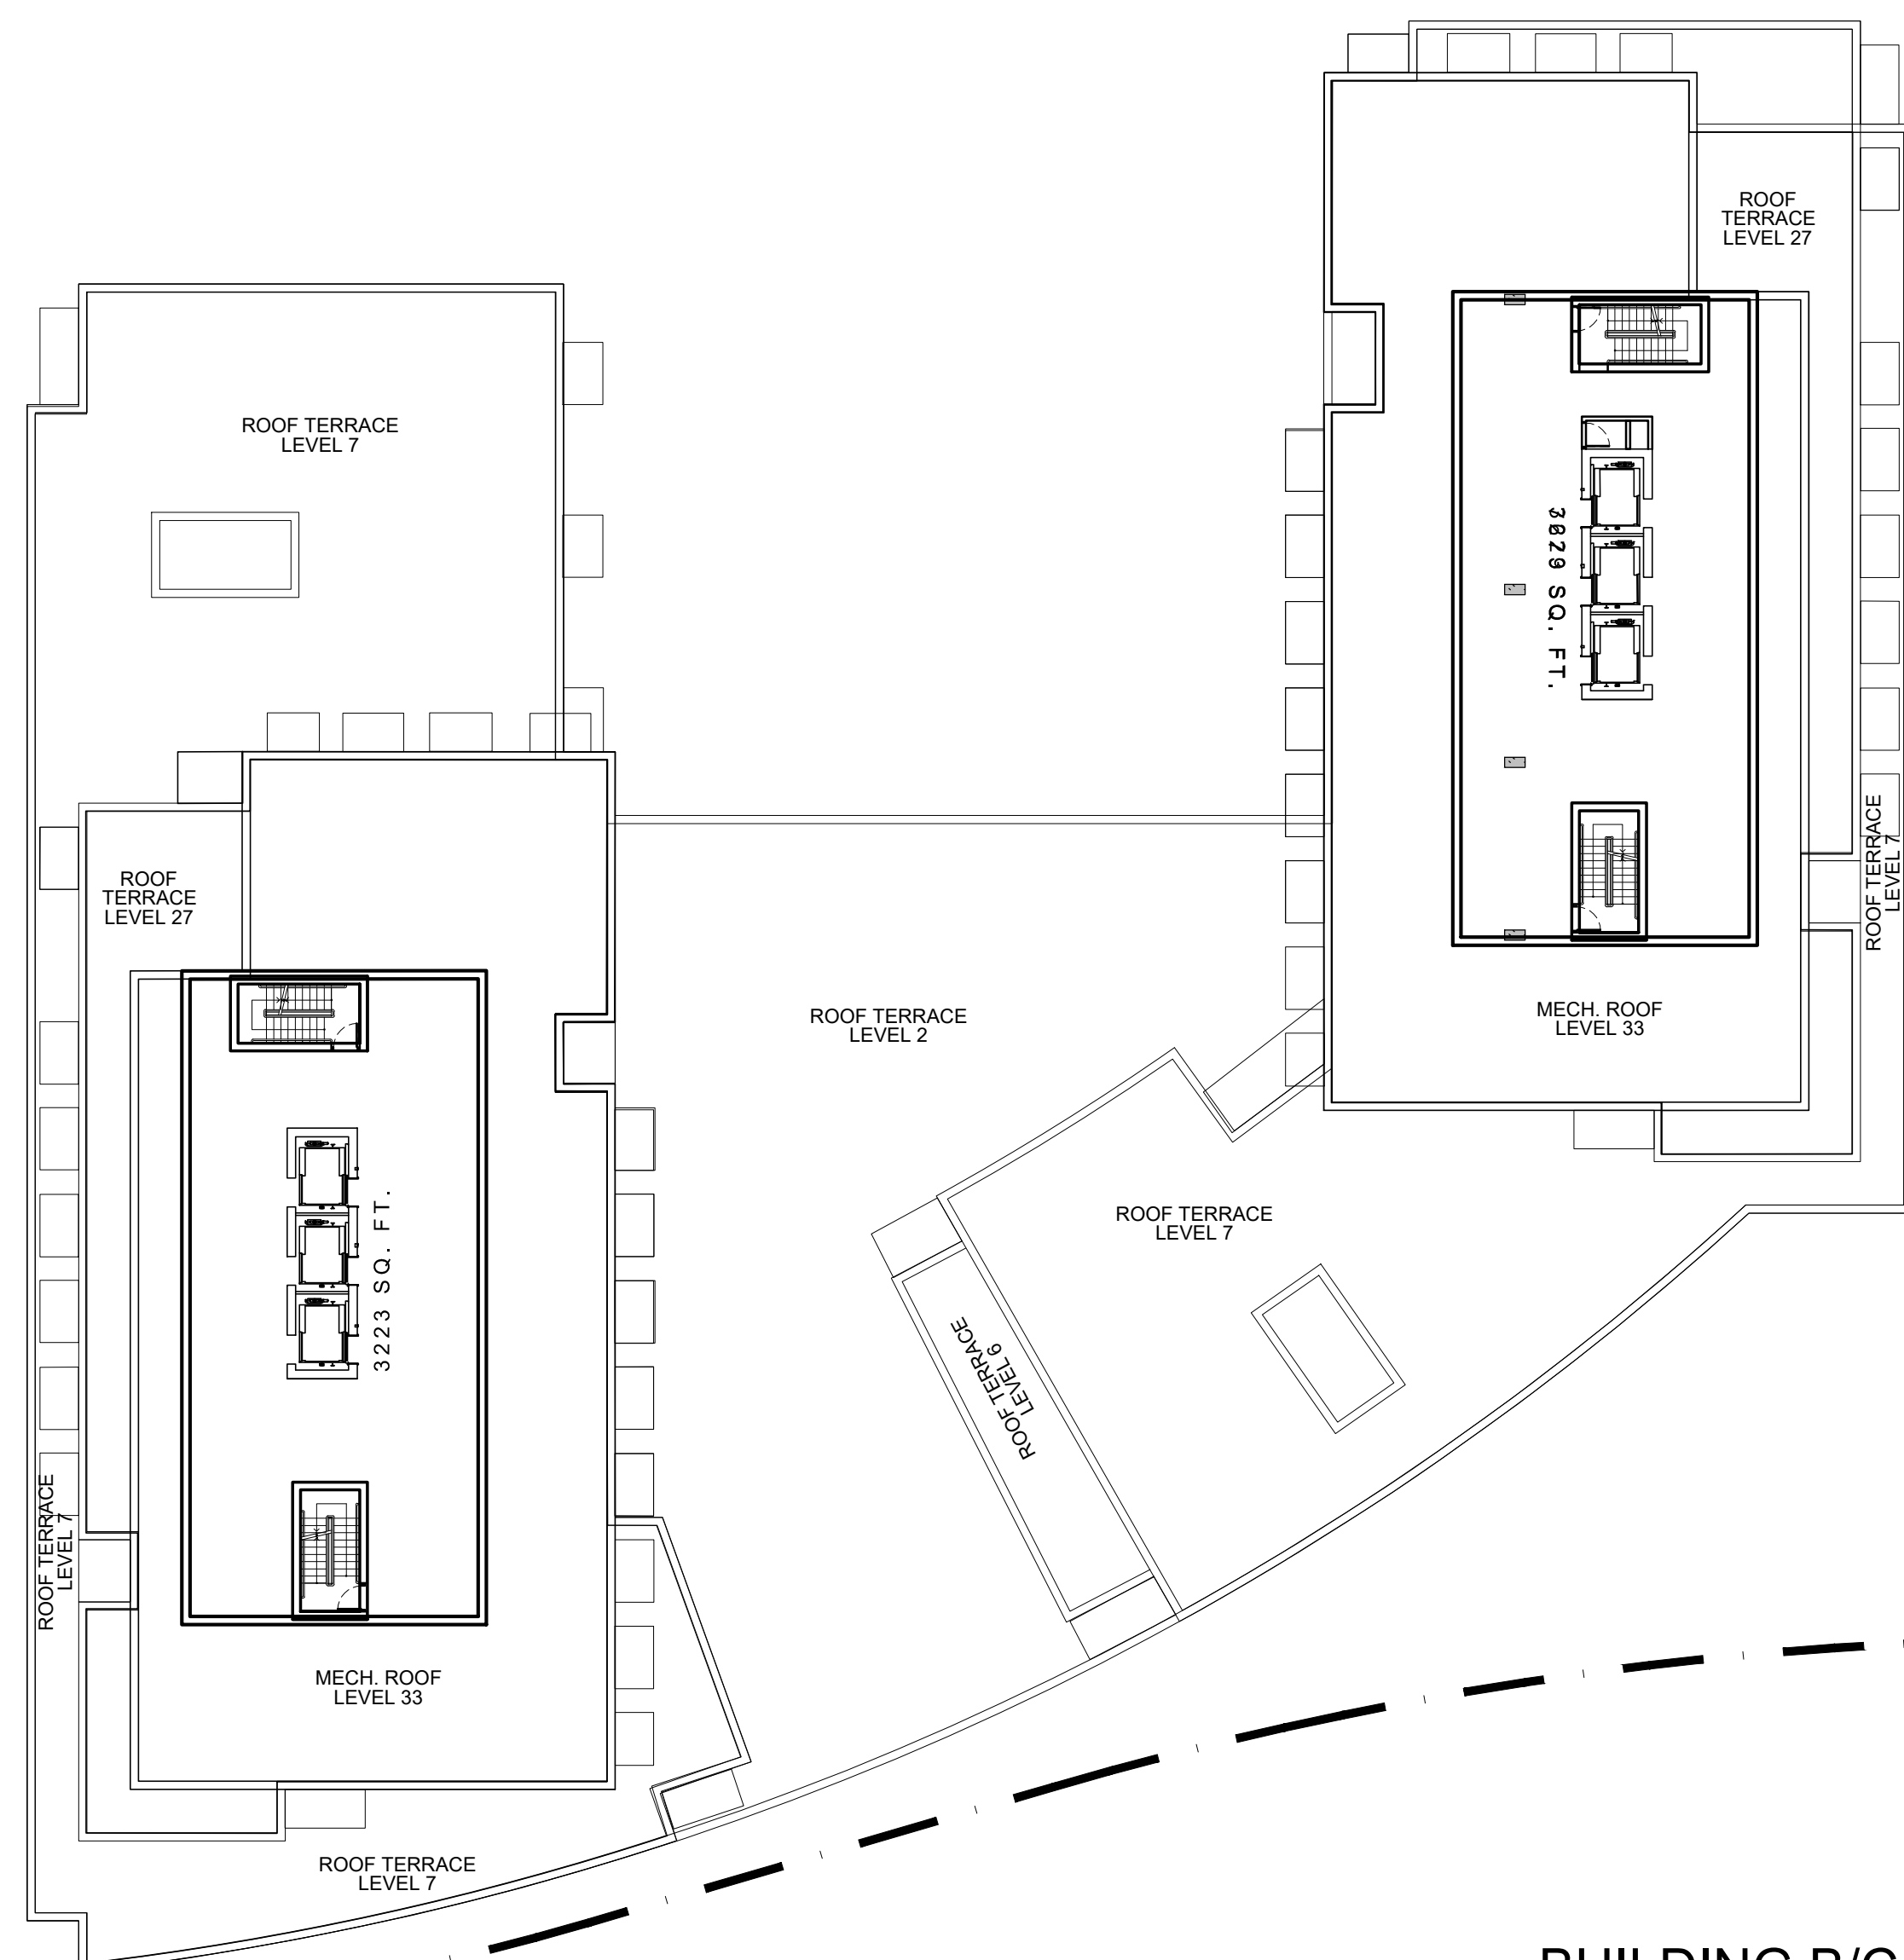

No.	DESCRIPTION	DATE
1	ISSUED FOR SITE PLAN CONTROL APPLICATION	Nov. 12, 21
2	ISSUED FOR OWNER / CONSULTANT REVIEW	Feb. 10, 21
3	ISSUED FOR ZA & OPA APPLICATION	Dec. 21, 20
4	ISSUED FOR UPDATED DESIGN	Dec. 10, 20
5	ISSUED FOR DESIGN CONCEPT	Aug. 24, 20

REVISIONS:

ARCHITECT SEAL:  NORTH ARROW: 

SEAL DATE: STAMP DATE

**2 Robinson Property Limited Partnership**

ARCHITECT:  
**RODERICK LAHEY ARCHITECT INC**  
 56 Beech Street, Ottawa, Ontario K1S 3J6  
 t.613.724.9932 f.613.724.1209 www.rodericklahey.ca

PROJECT TITLE:  
**2 ROBINSON AVENUE**

OTTAWA ONTARIO

SHEET TITLE:  
**TOWER MECH. PENTHOUSE FLOOR PLANS**

DRAWN: T.Z.	CHECKED: R.V.
SCALE: 1:250	SHEET No. <b>A-11</b>
PROJECT No. 1902	