




JUNE 21 (DST)

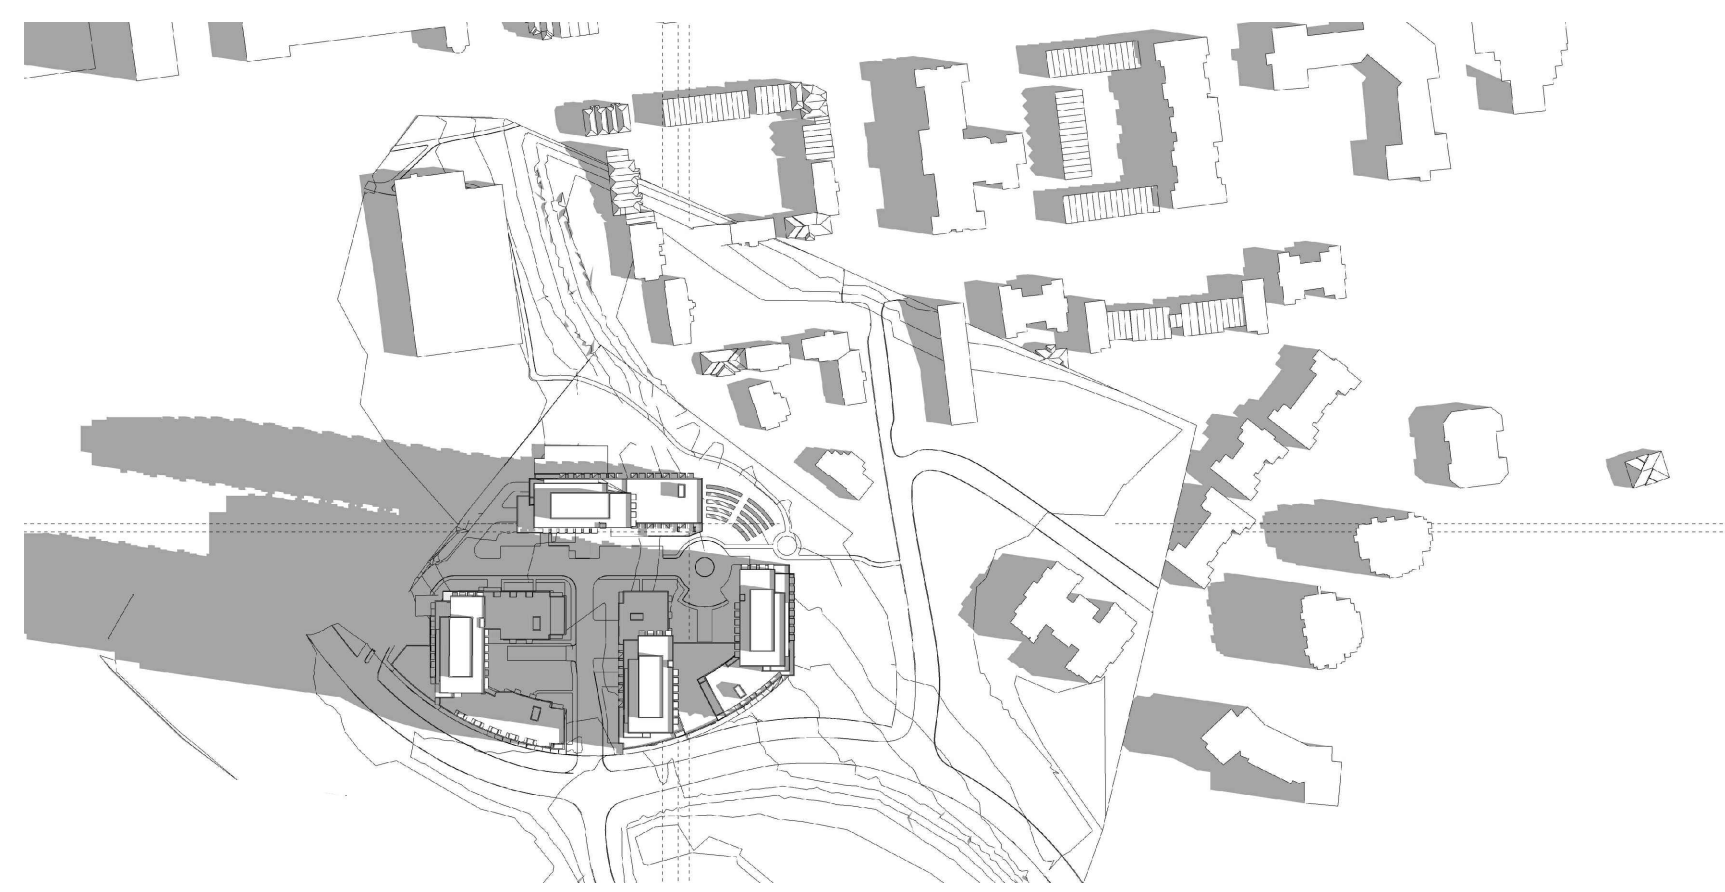


8:00 AM

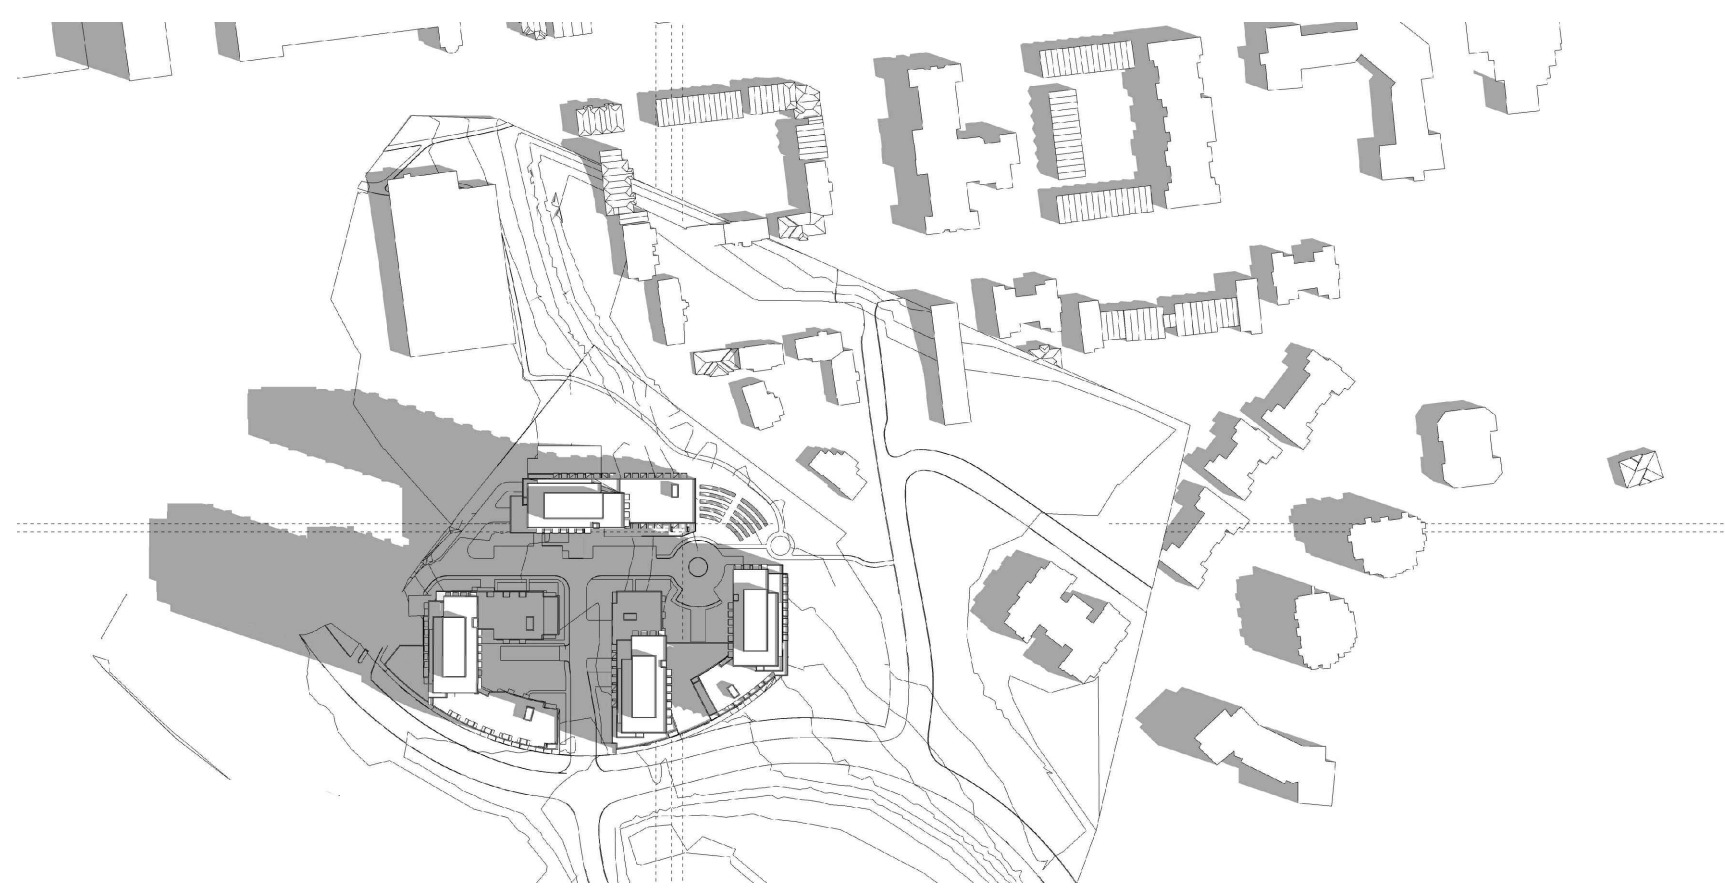


9:00 AM

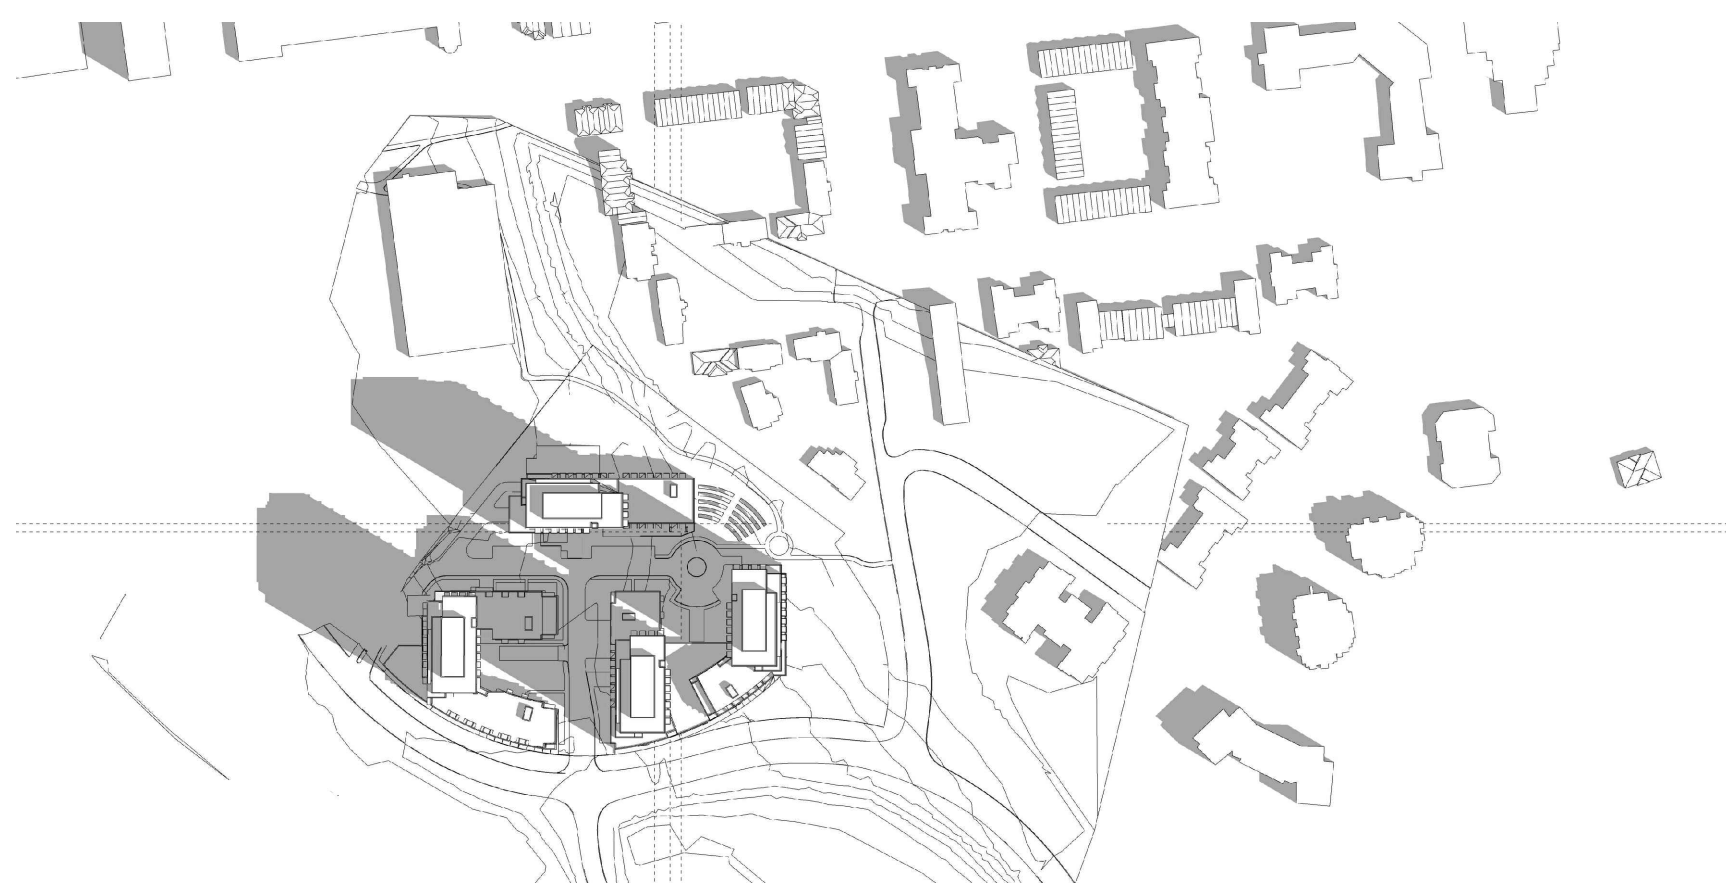

10:00 AM

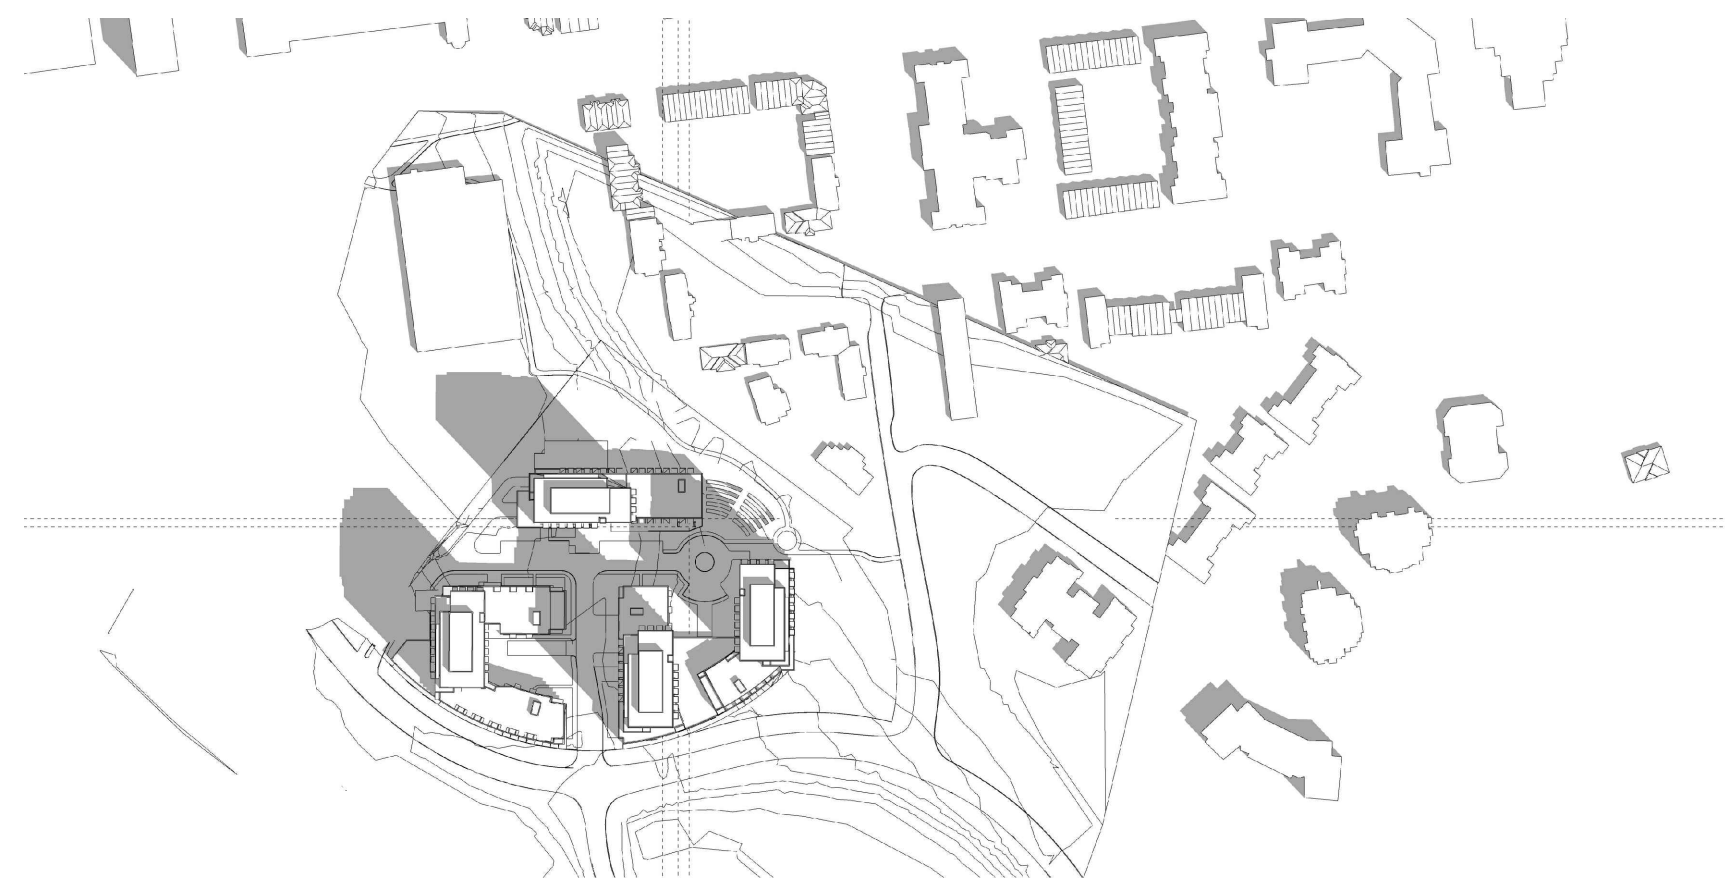


11:00 AM

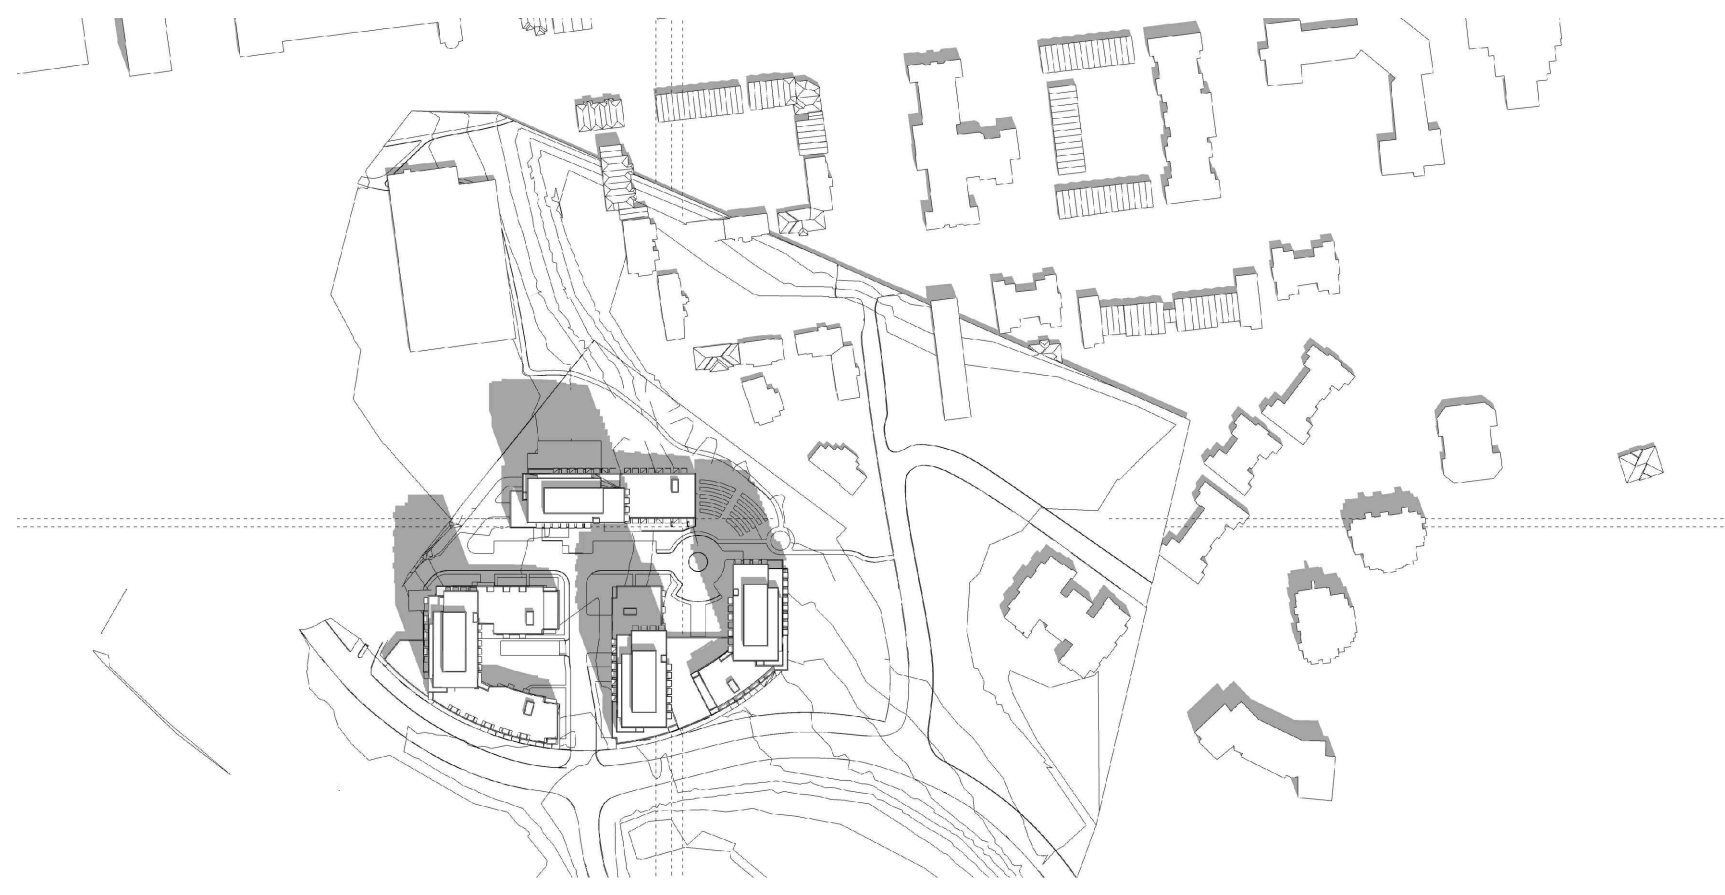


12:00 PM




1:00 PM

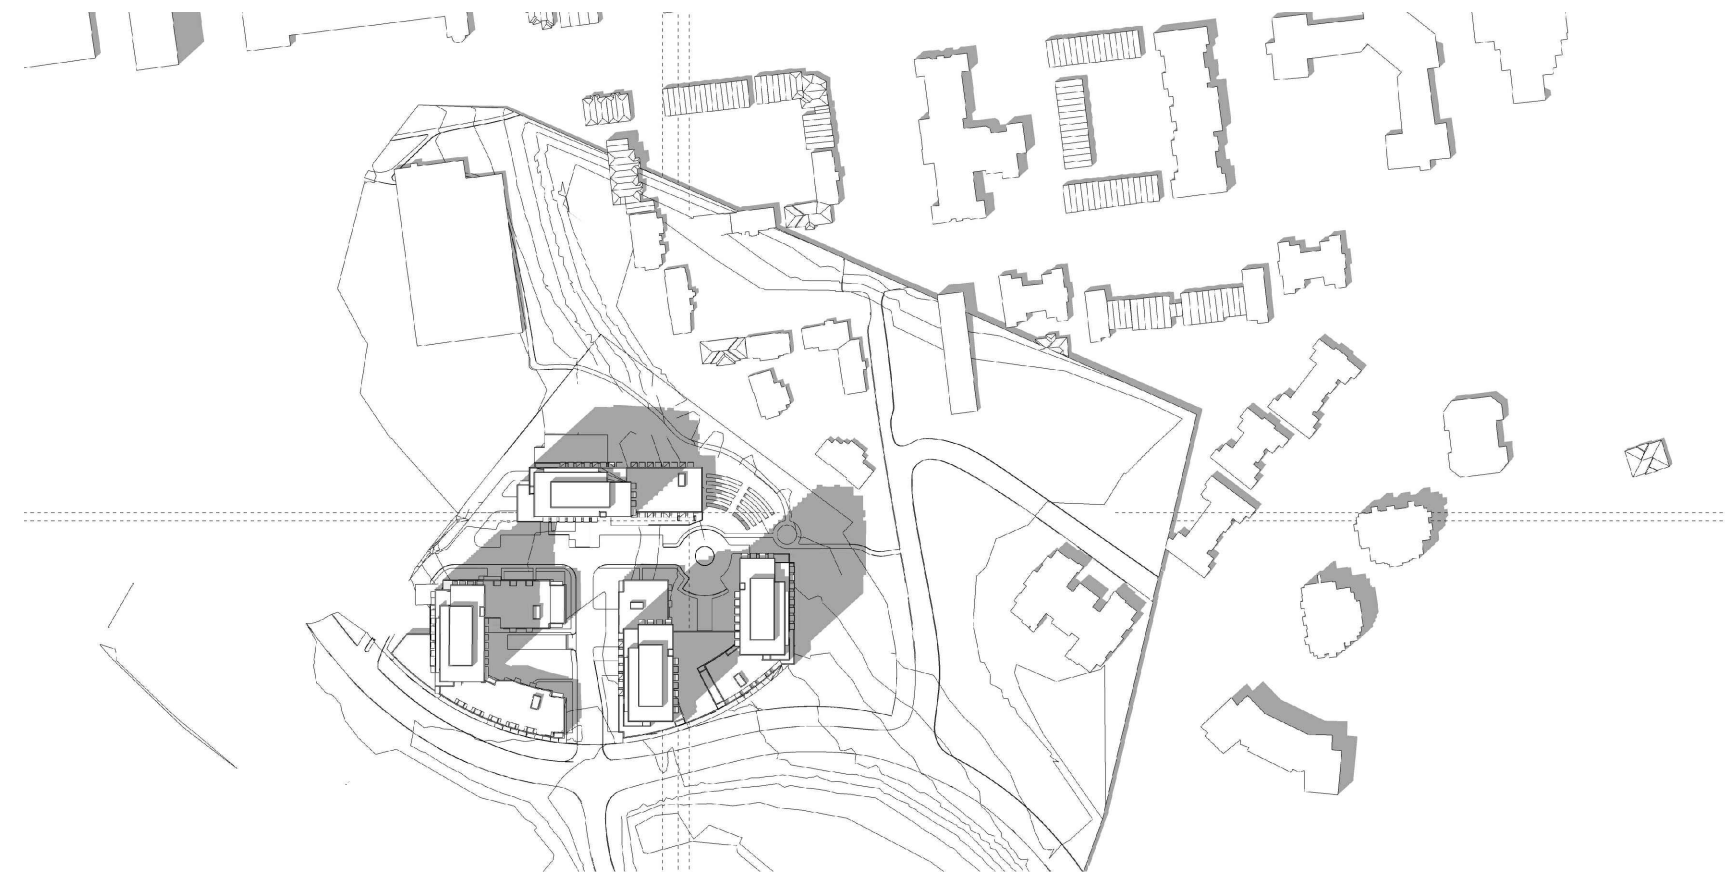


2:00 PM

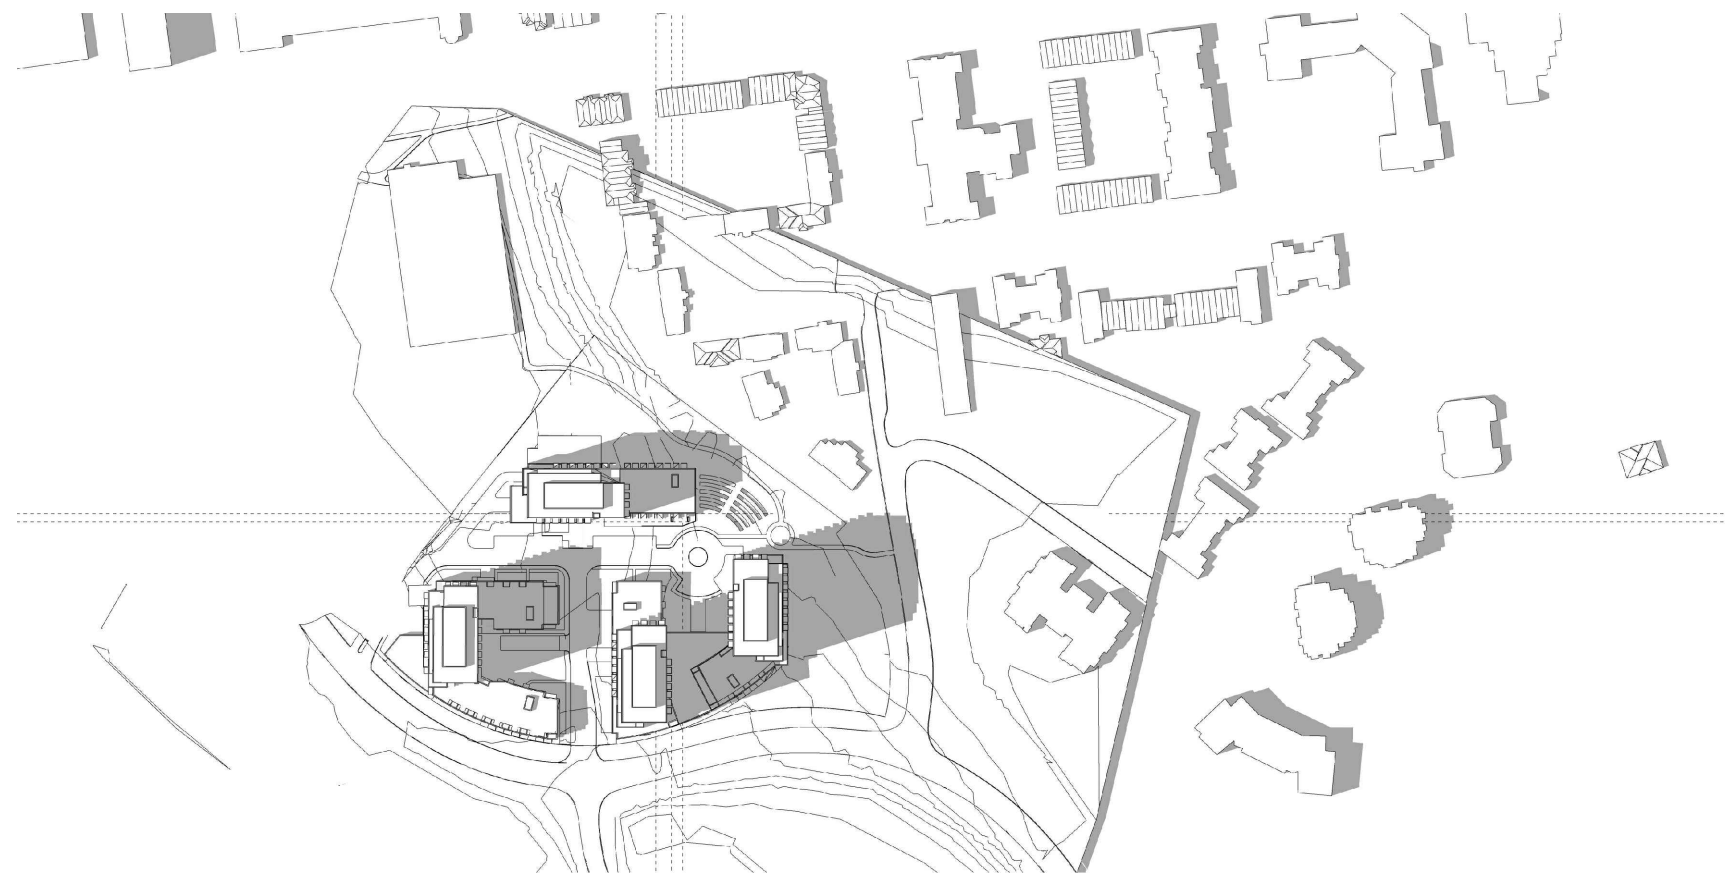

3:00 PM

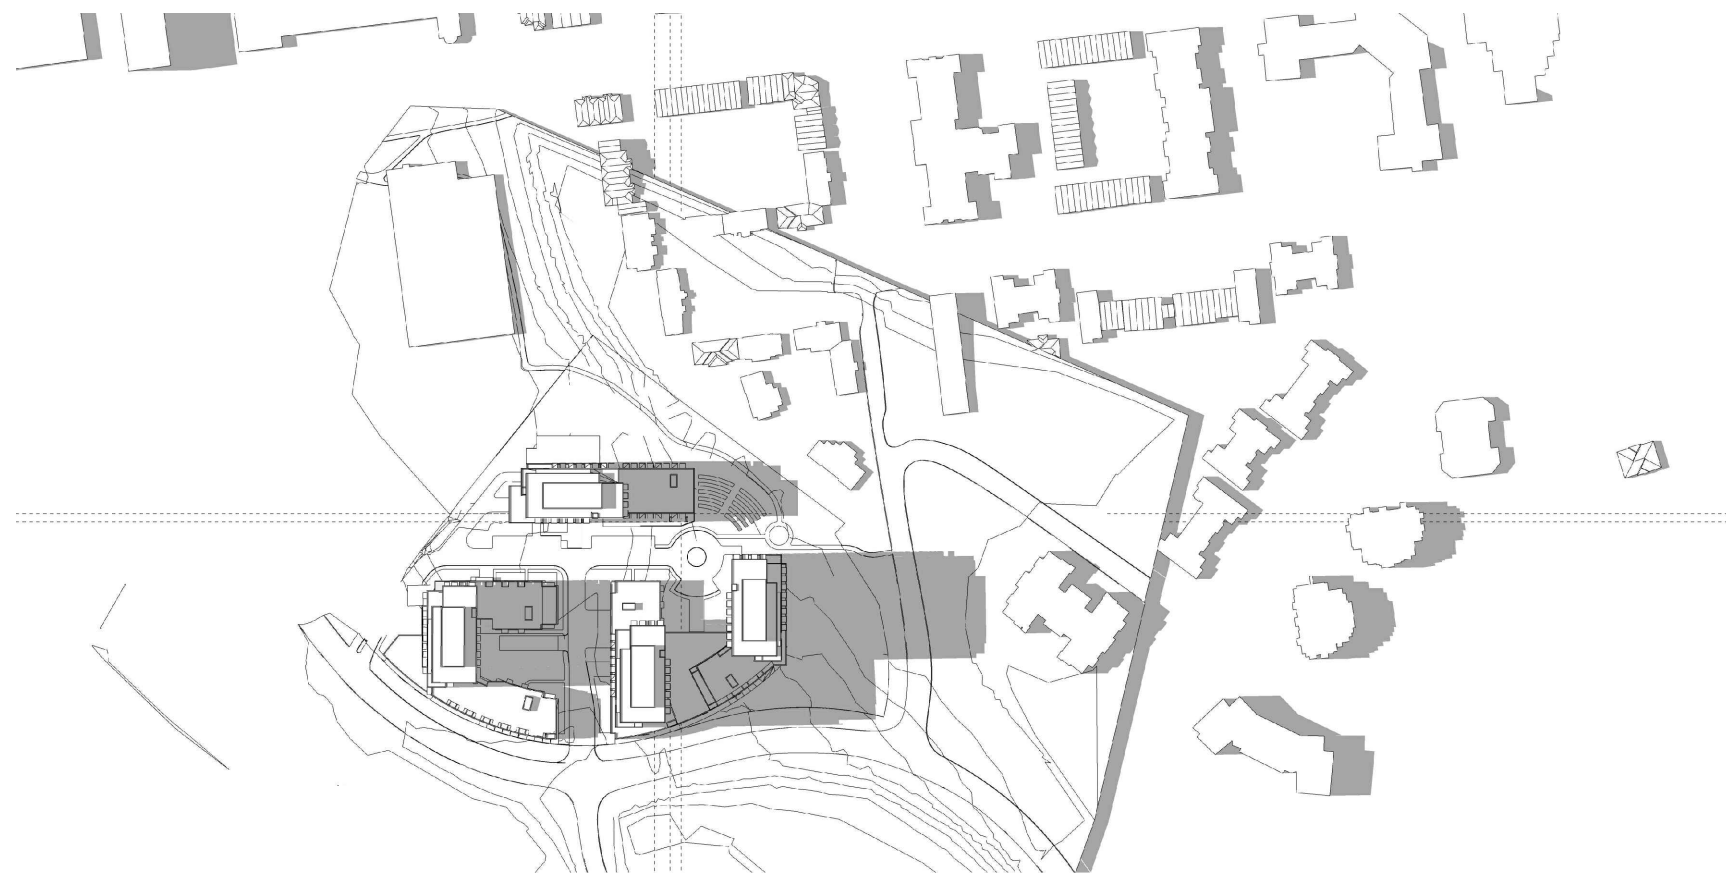

4:00 PM

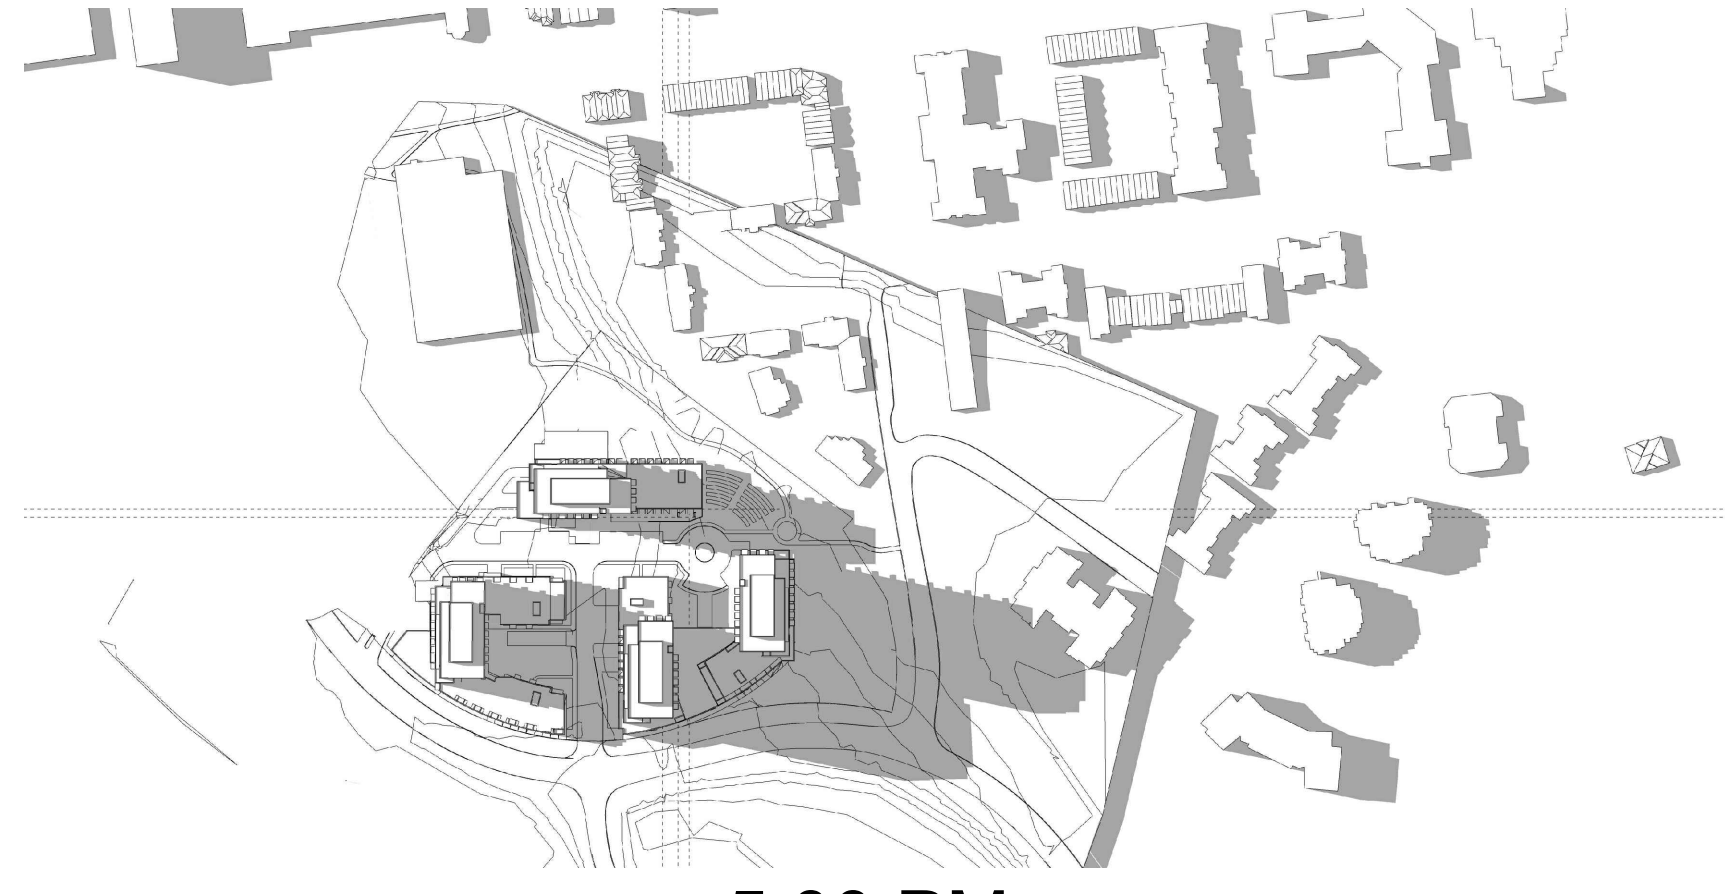


5:00 PM



6:00 PM



7:00 PM

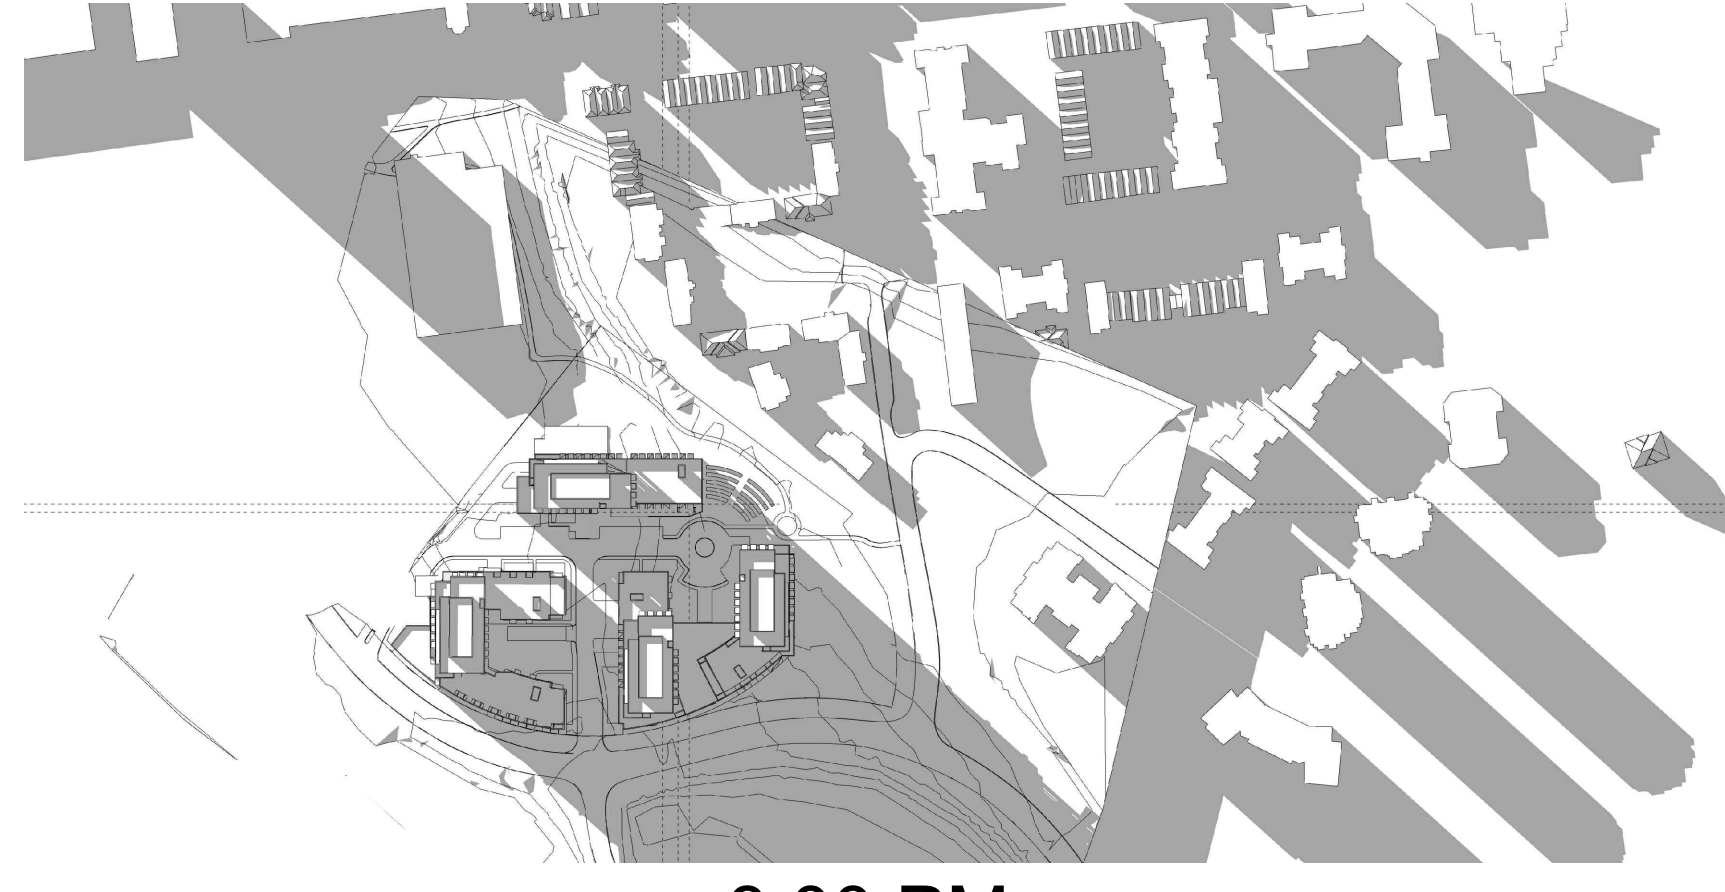

8:00 PM


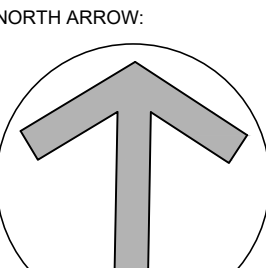
IT IS THE RESPONSIBILITY OF THE APPROPRIATE CONTRACTOR TO CHECK AND VERIFY ALL DIMENSIONS ON SITE AND TO REPORT ALL ERRORS AND/OR OMISSIONS TO THE ARCHITECT.
ALL CONTRACTORS MUST COMPLY WITH ALL PERTINENT CODES AND BY-LAWS.
THIS DRAWING MAY NOT BE USED FOR CONSTRUCTION UNTIL SIGNED BY THE ARCHITECT.
DO NOT SCALE DRAWINGS.
COPYRIGHT RESERVED.

NOTATION SYMBOLS:

- INDICATES DRAWING NOTES, LISTED ON EACH SHEET.
- INDICATES ASSEMBLY TYPE; REFER TO TYPICAL ASSEMBLY SCHEDULE.
- INDICATES WINDOW TYPE; REFER TO WINDOW ELEVATIONS AND DETAILS ON A900 SERIES.
- INDICATES DOOR TYPE; REFER TO DOOR SCHEDULE AND DETAILS ON A900 SERIES.
- DETAIL NUMBER
- TITLE SCOT
- DETAIL REFERENCE PAGE
- DETAIL CROSS REFERENCE PAGE

No.	DESCRIPTION	DATE
1	ISSUED FOR SITE PLAN CONTROL APPLICATION	Nov. 12, 21
2	ISSUED FOR ZA & OPA APPLICATION	Dec. 21, 20
3	ISSUED FOR UPDATED DESIGN	Dec. 10, 20
4	ISSUED FOR DESIGN CONCEPT	Aug. 24, 20

REVISIONS:

 ARCHITECT SEAL: RODERICK LAHEY LICENSE # 4375 SEAL DATE: STAMP DATE	NORTH ARROW: 
---	---

2 Robinson Property Limited Partnership

ARCHITECT:
RODERICK LAHEY
 ARCHITECT INC
 56 Beech Street, Ottawa, Ontario K1S 3J6
 1.613.724.9932 1.613.724.1209 www.rodericklahey.ca


PROJECT TITLE:
2 ROBINSON AVENUE

OTTAWA ONTARIO


SHEET TITLE:
SHADOW STUDY

DRAWN: T.Z.	CHECKED: R.V.
SCALE: N.A.	SHEET No. A-22
PROJECT No. 1902	


SEPTEMBER 21 (DST)

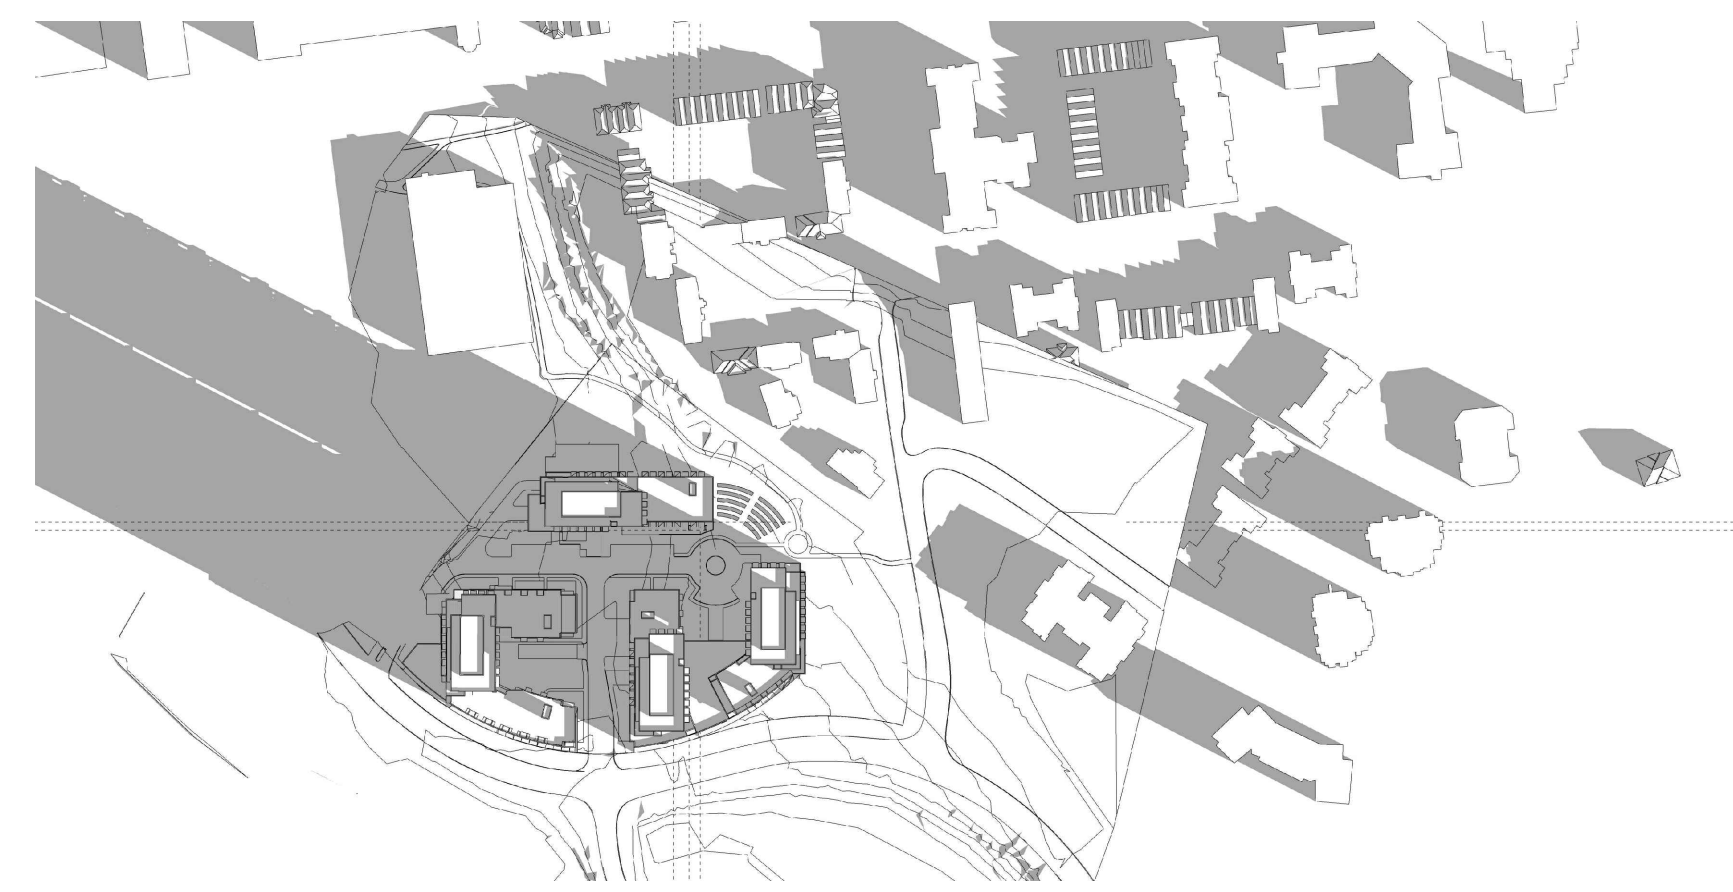


8:00 AM

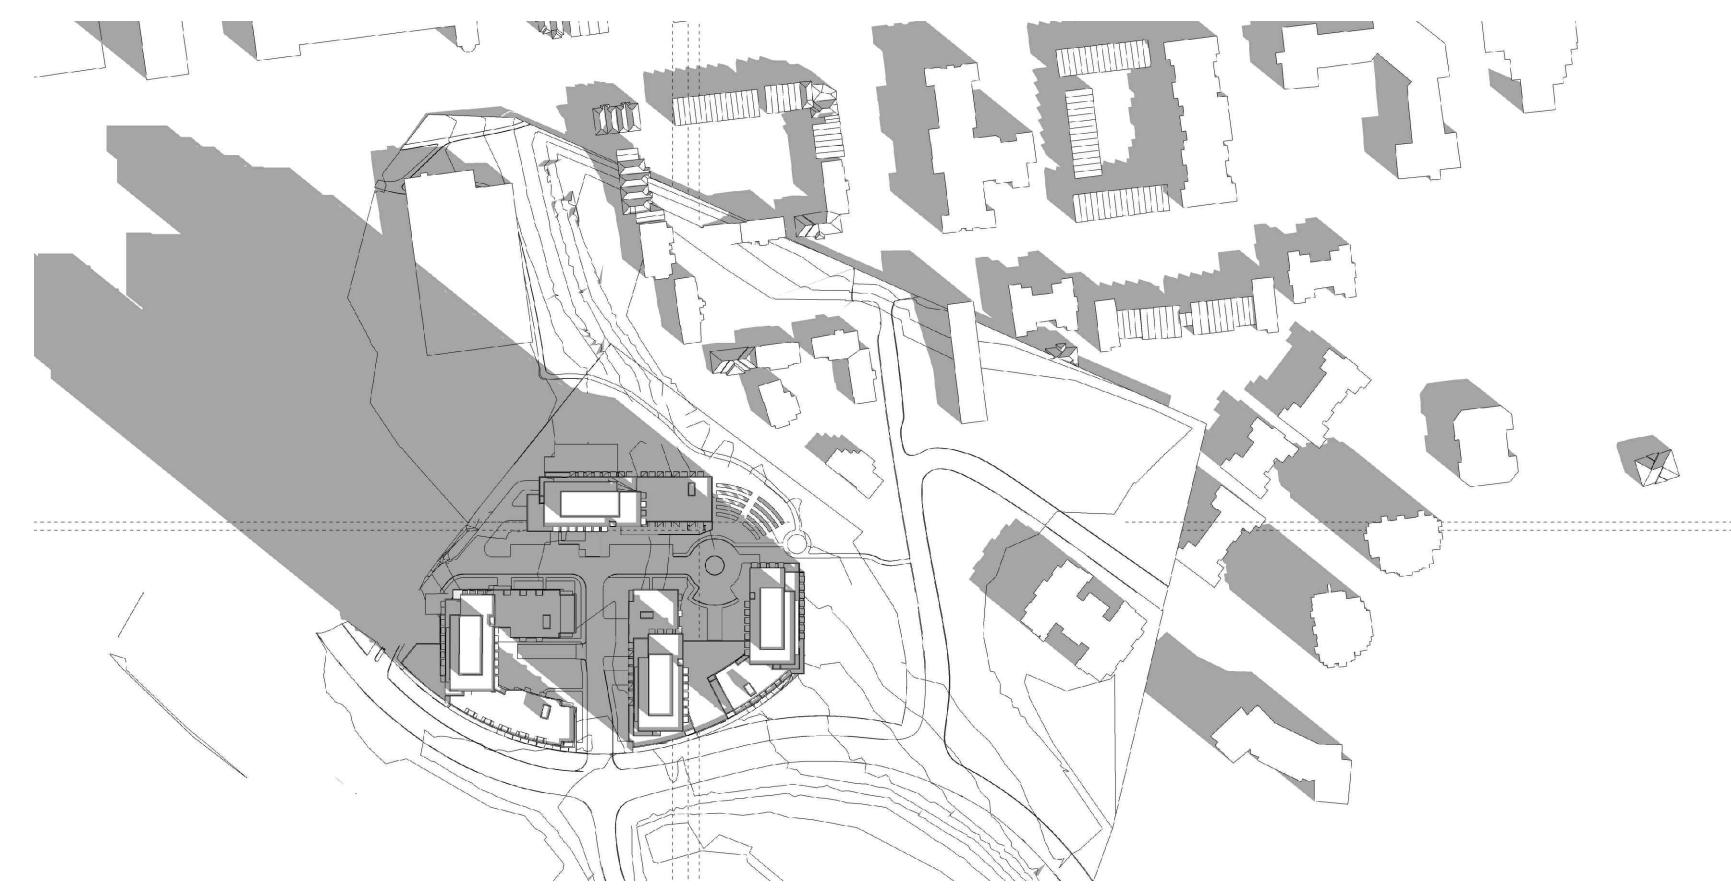


9:00 AM

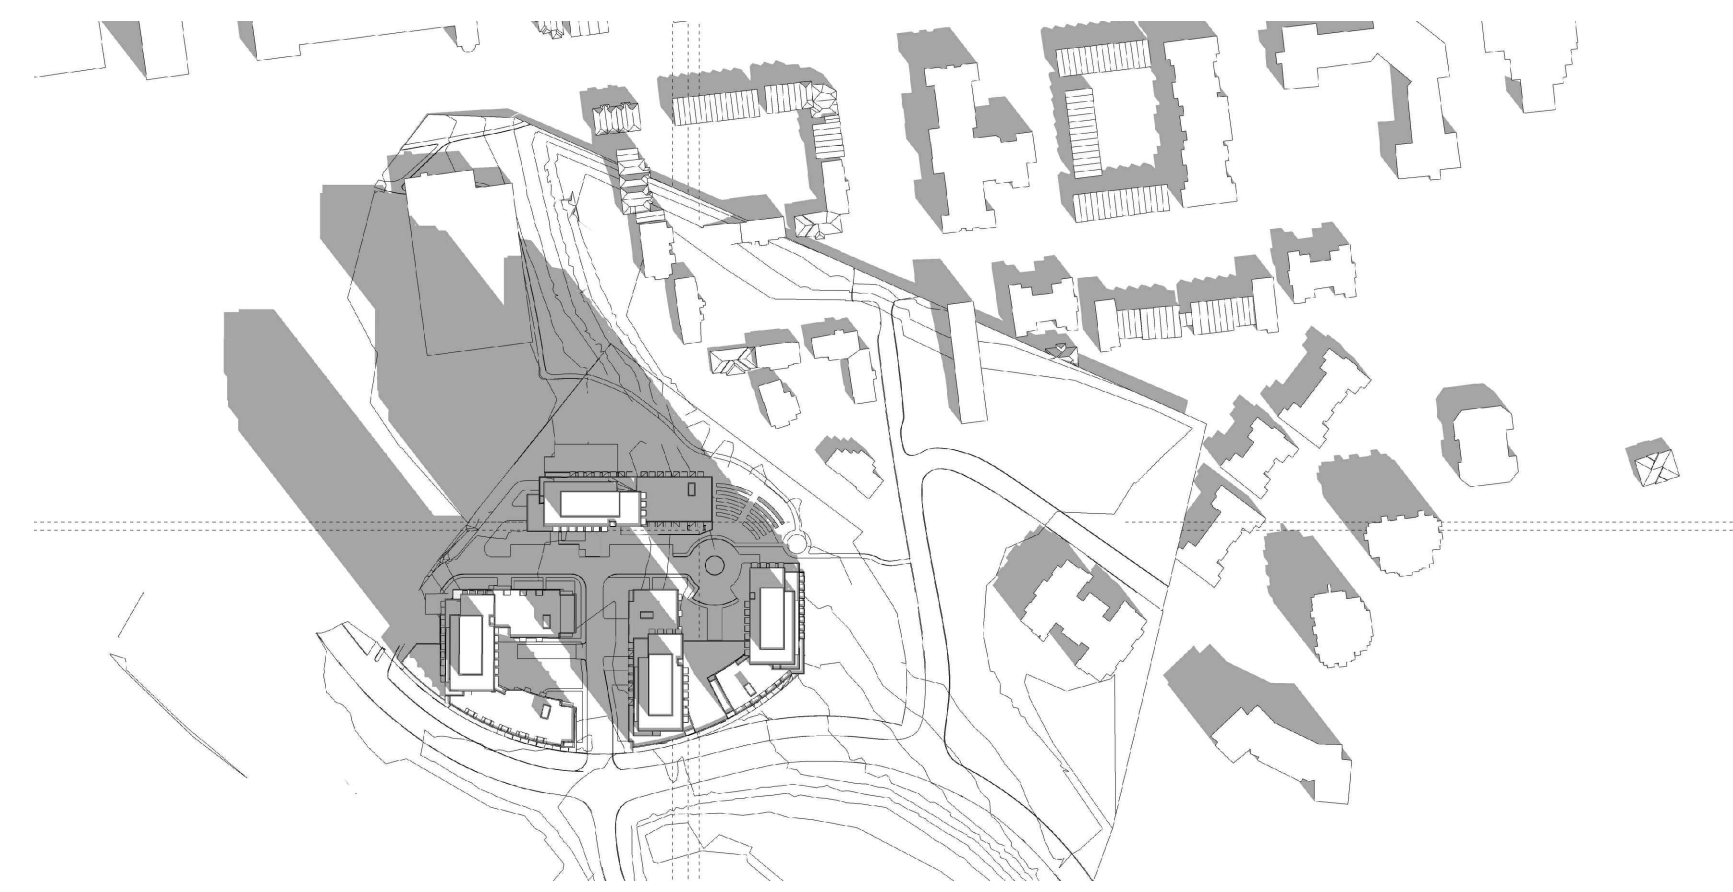


10:00 AM

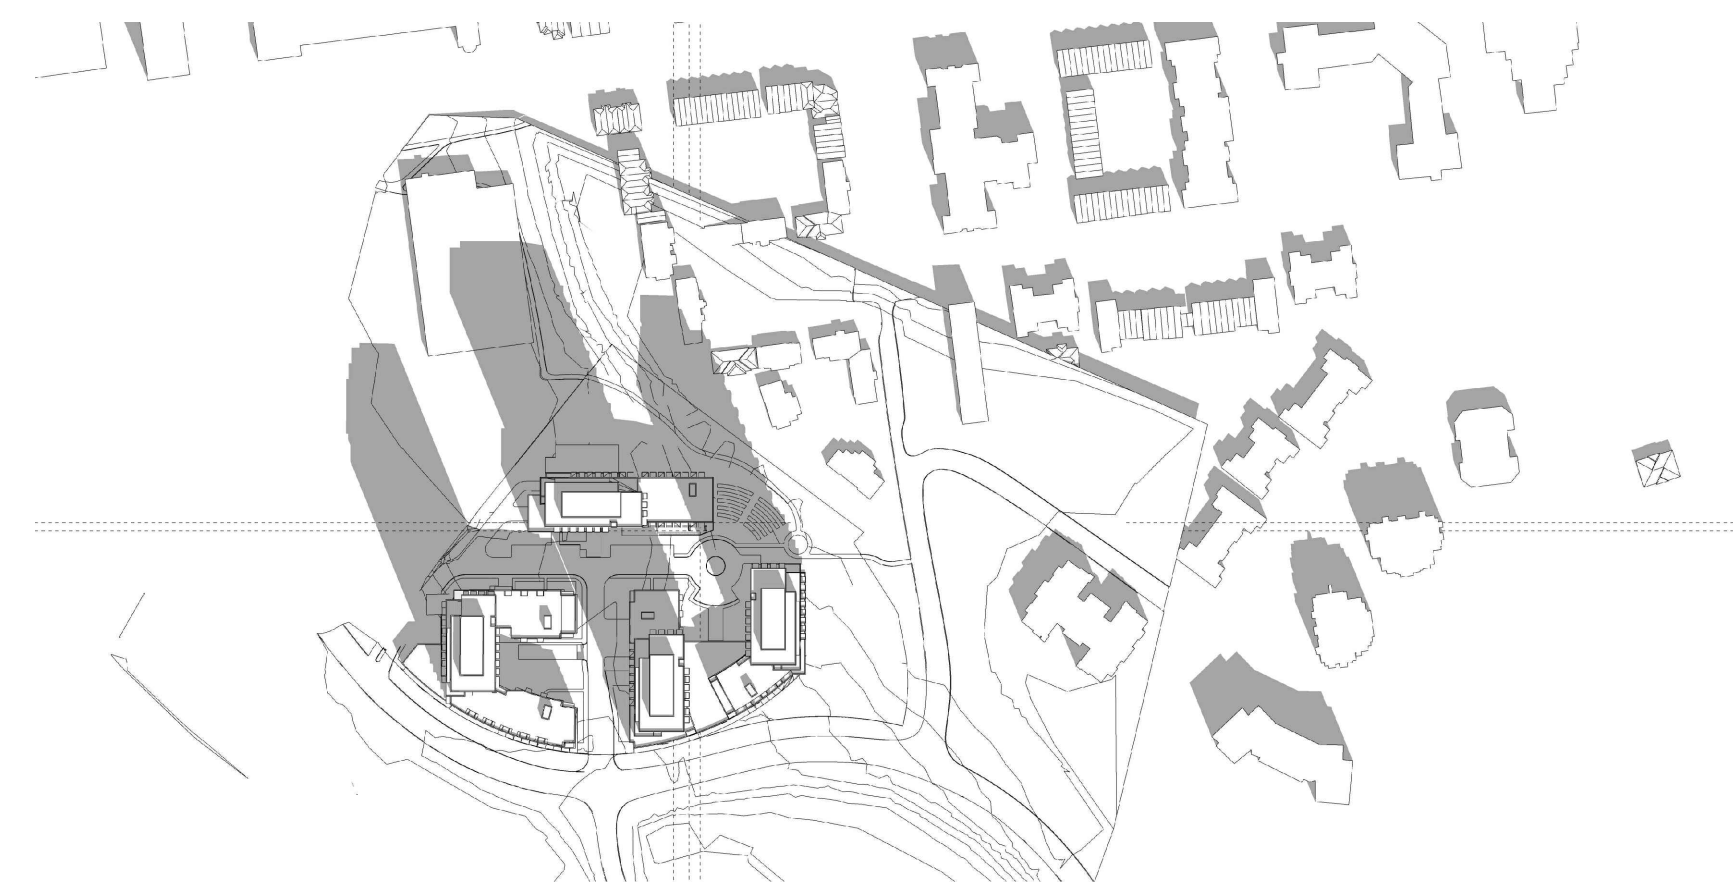


11:00 AM

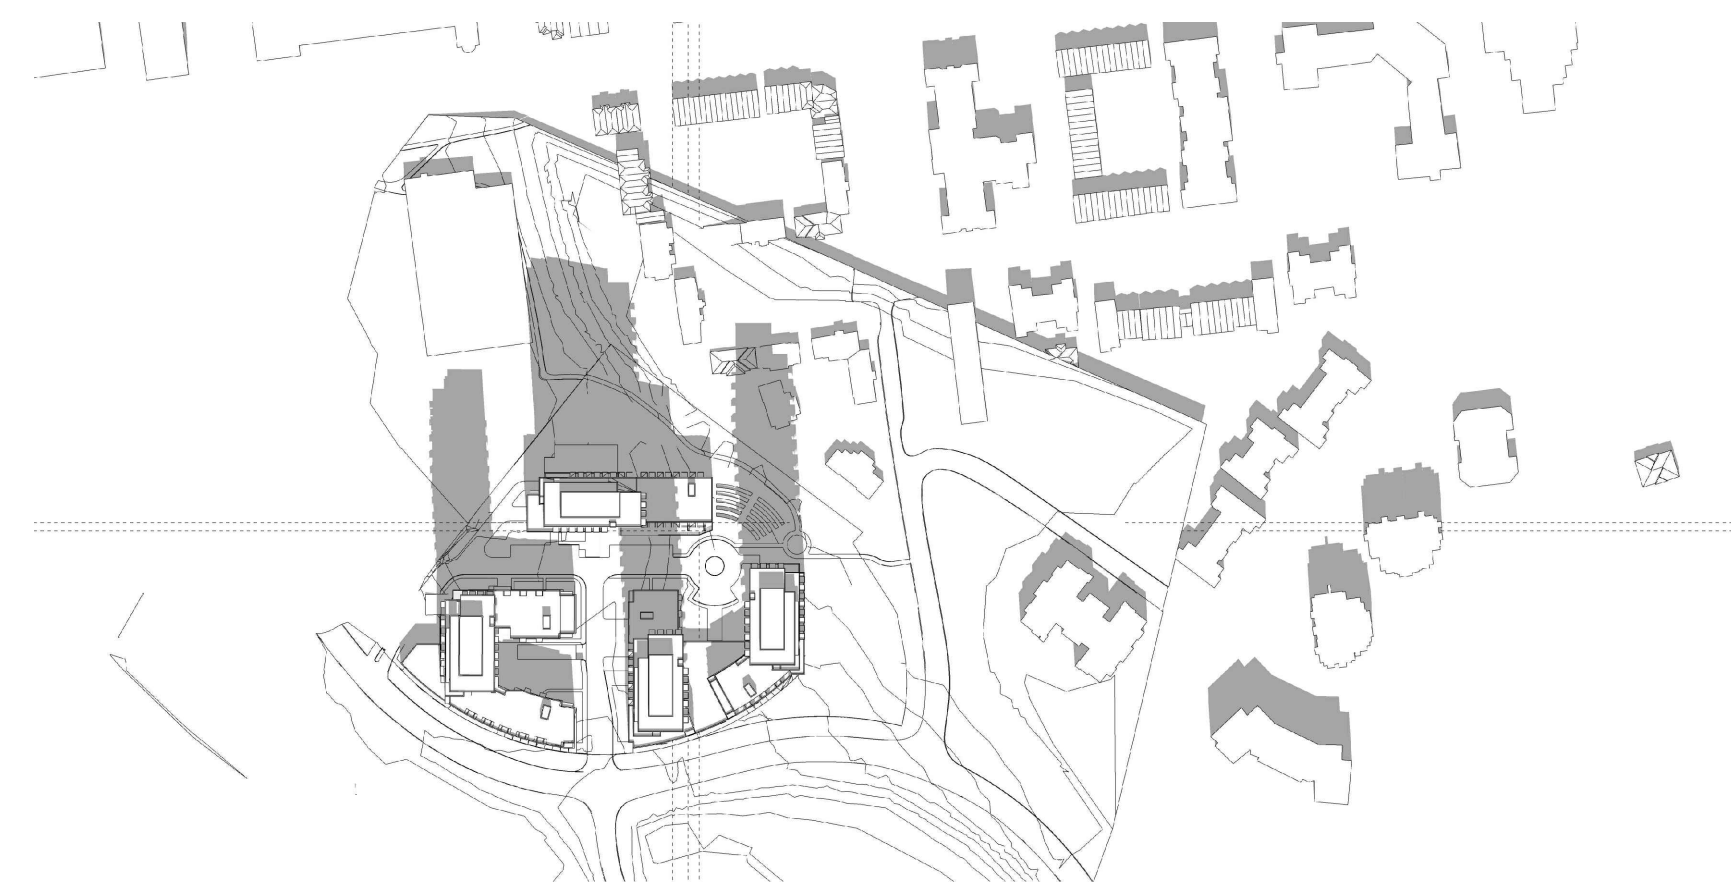


12:00 PM

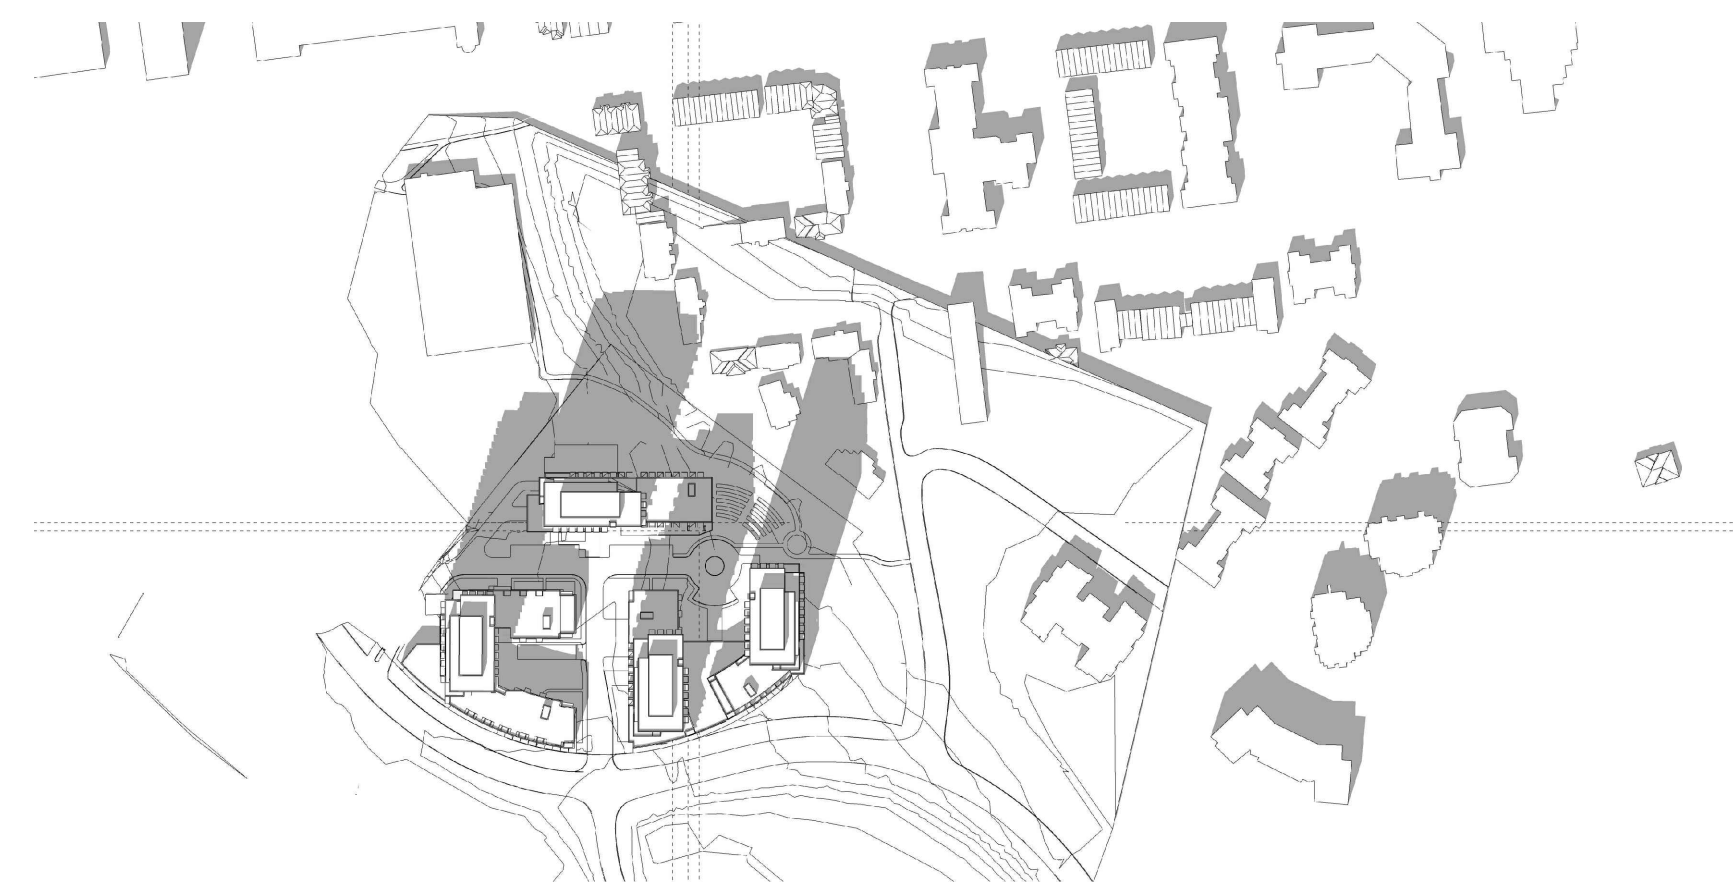


1:00 PM

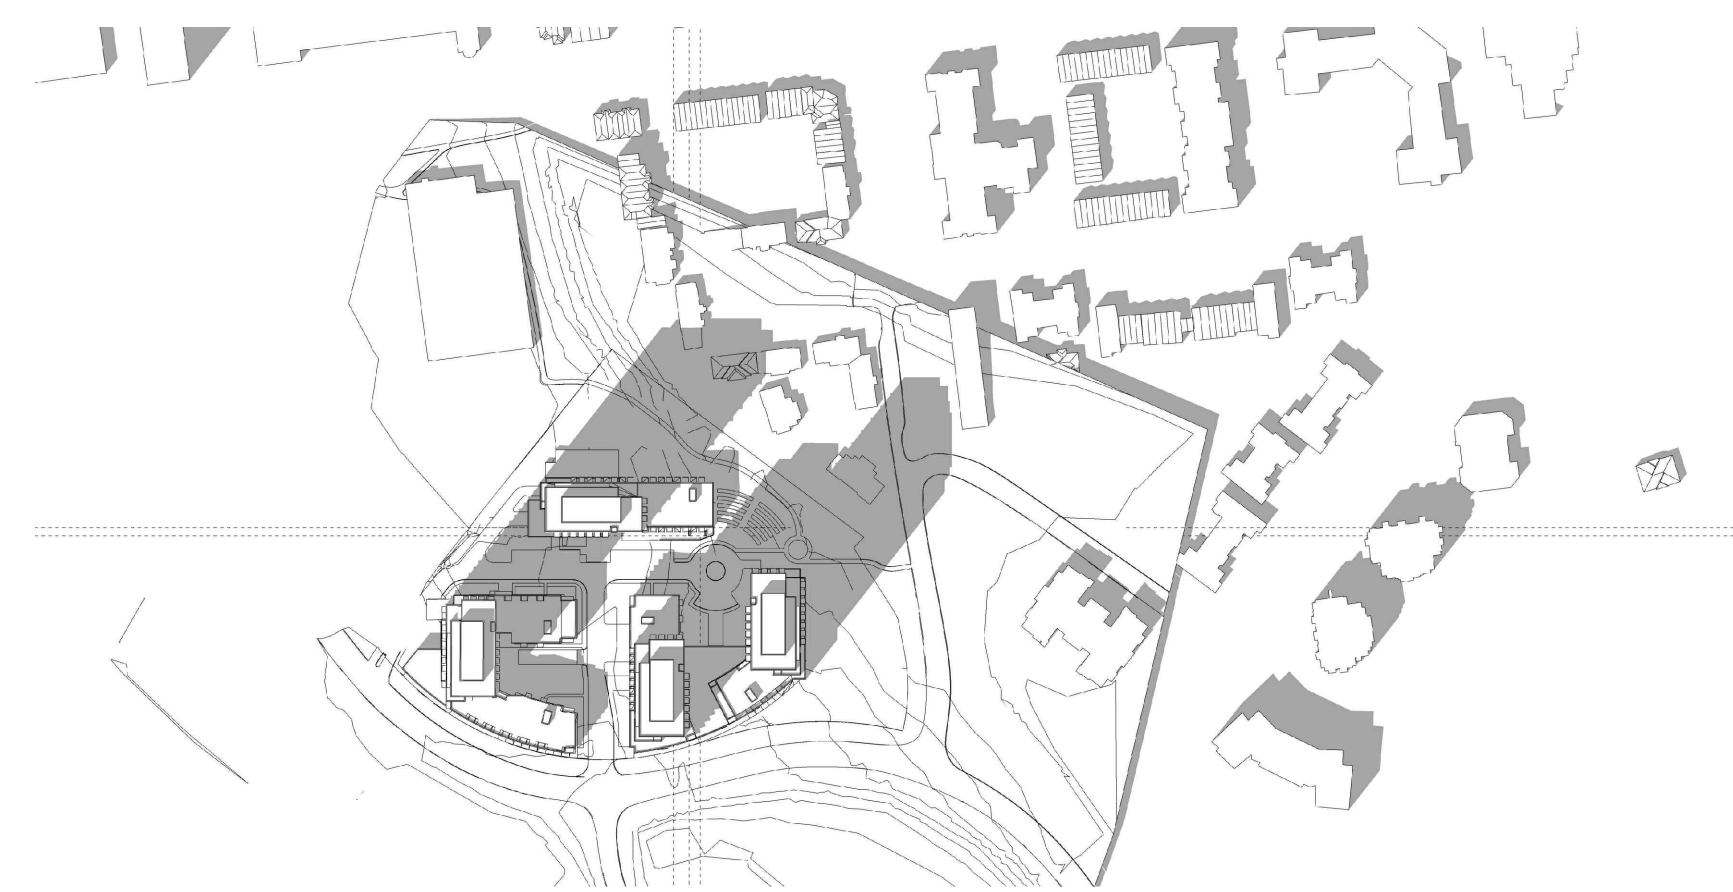


2:00 PM

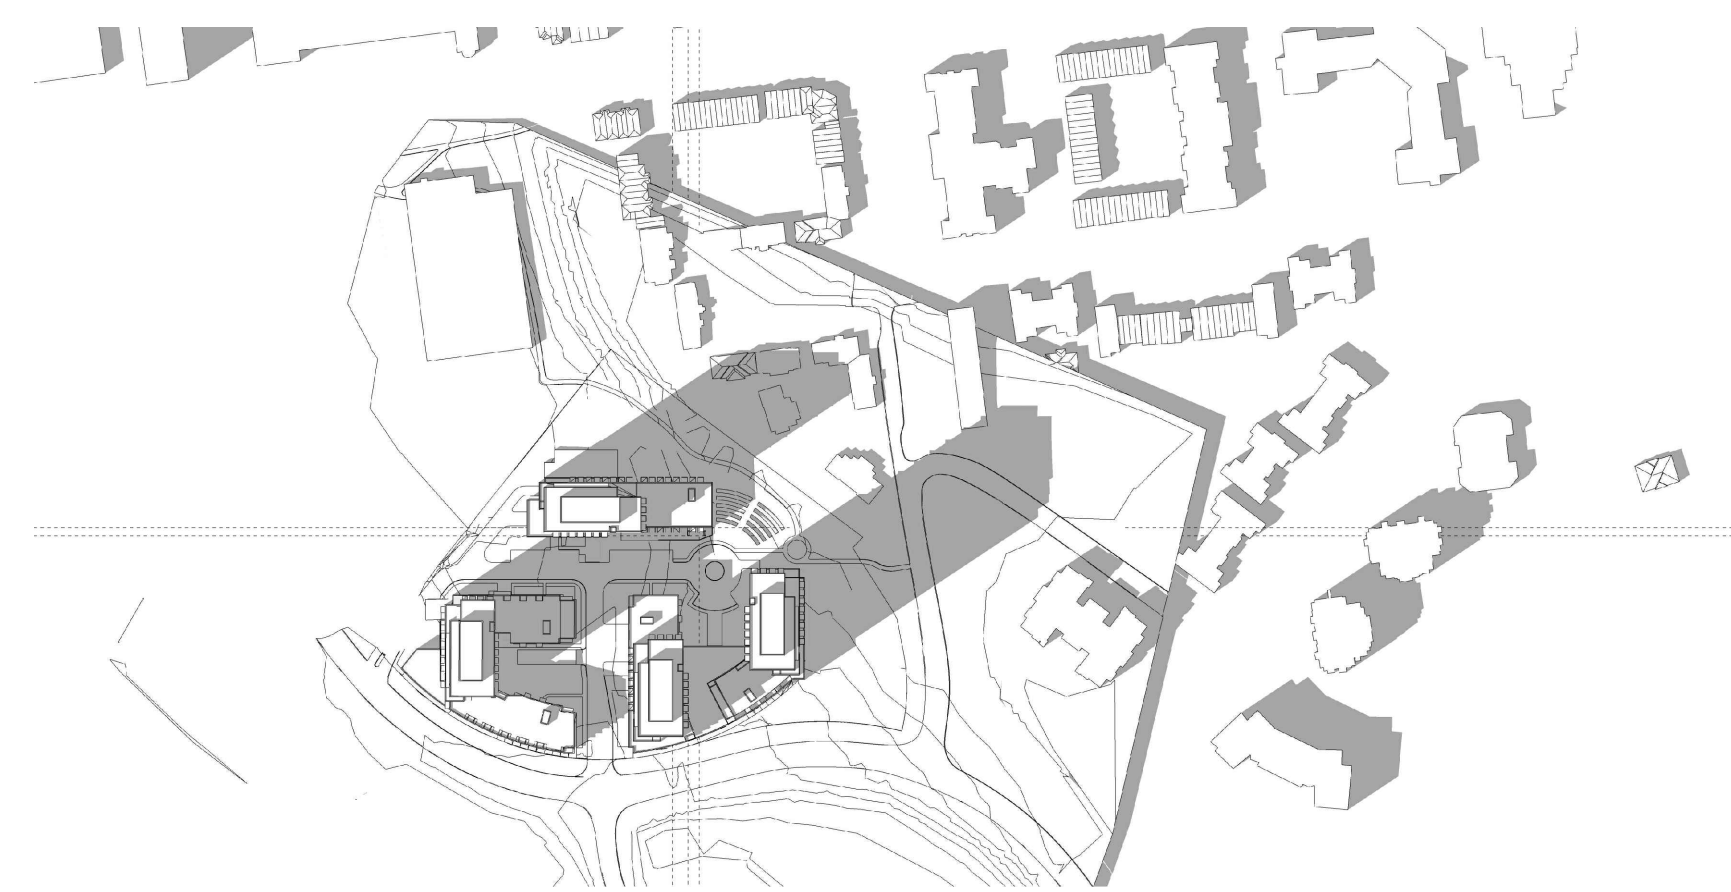

3:00 PM

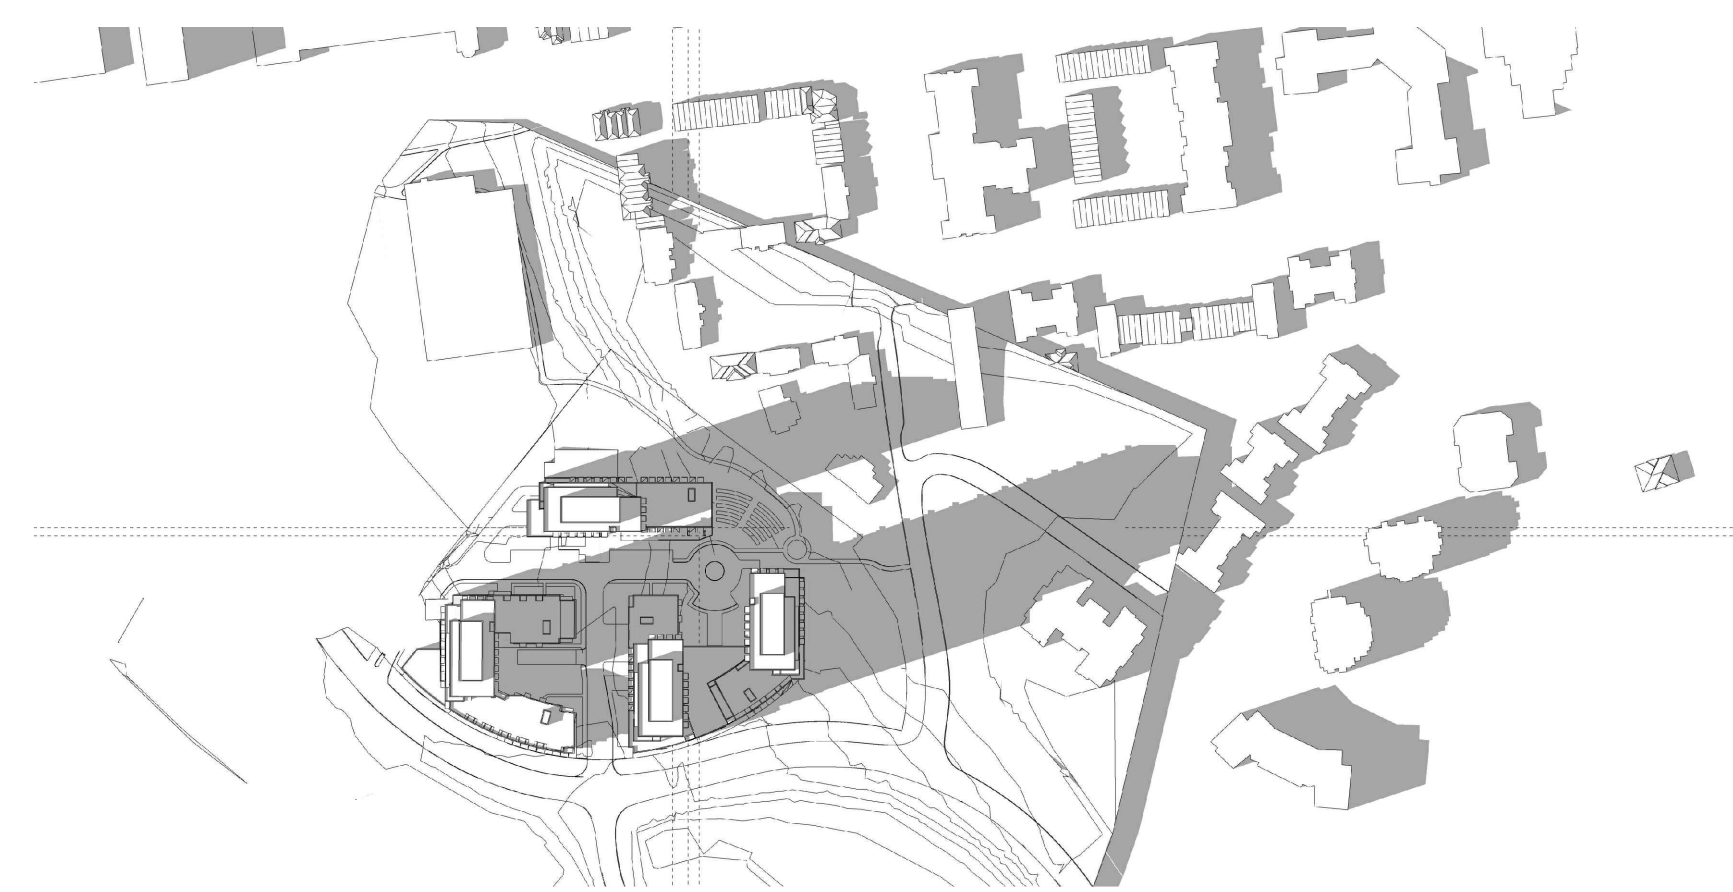

4:00 PM

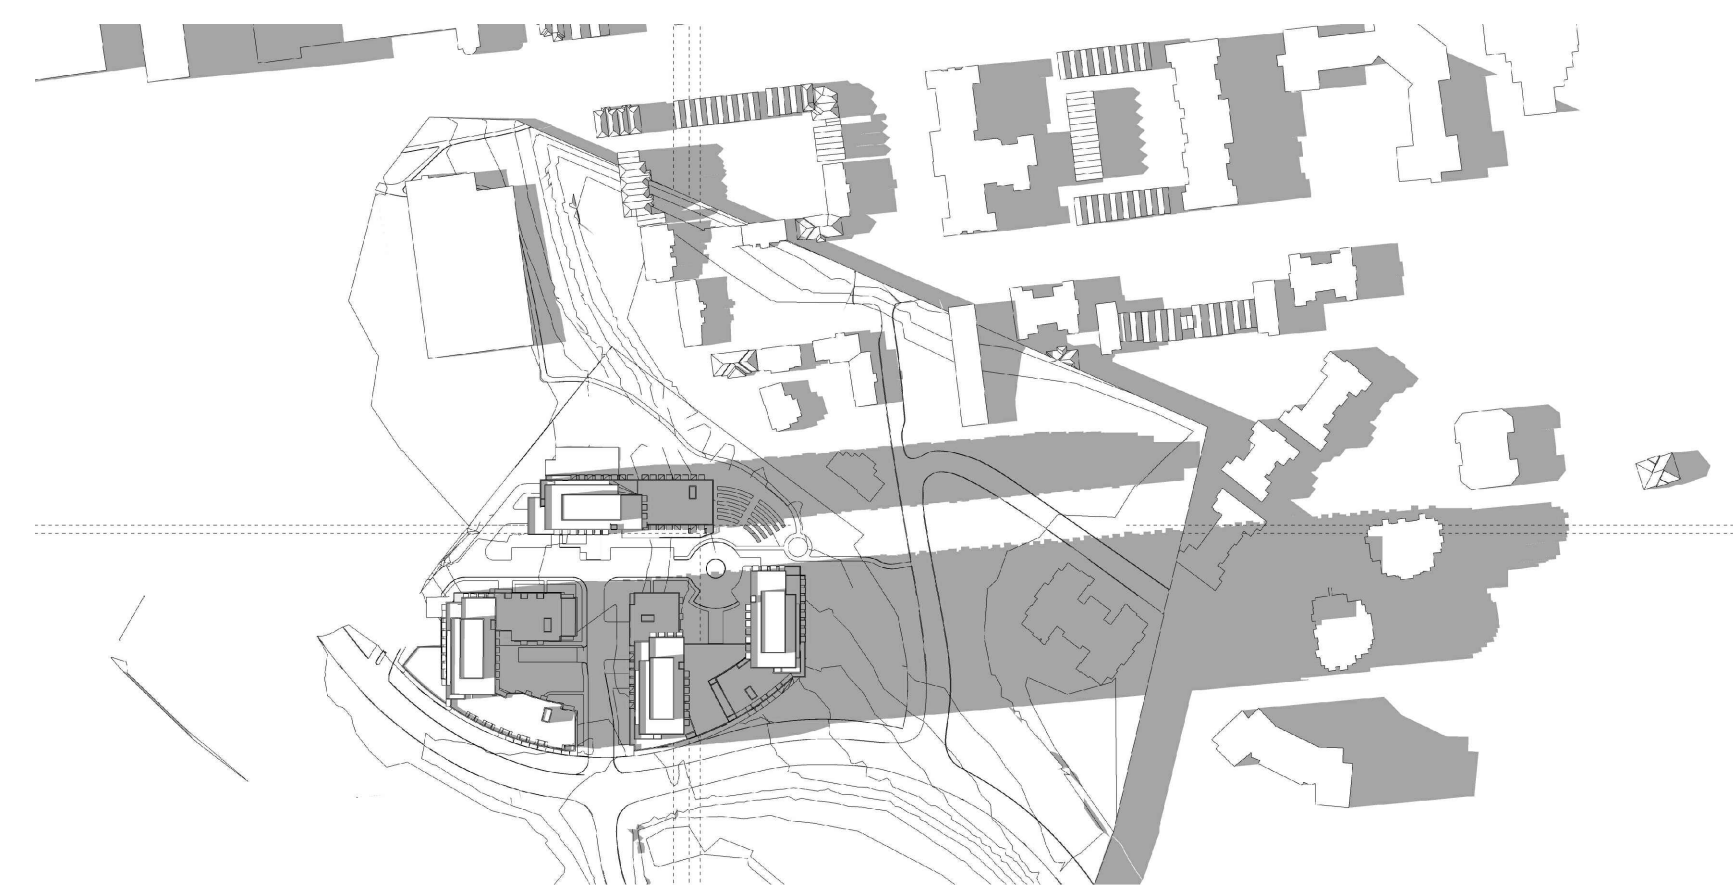

5:00 PM



6:00 PM


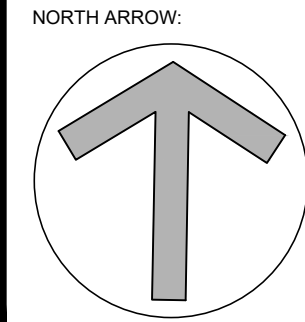
IT IS THE RESPONSIBILITY OF THE APPROPRIATE CONTRACTOR TO CHECK AND VERIFY ALL DIMENSIONS ON SITE AND TO REPORT ALL ERRORS AND/OR OMISSIONS TO THE ARCHITECT.
ALL CONTRACTORS MUST COMPLY WITH ALL PERTINENT CODES AND BY-LAWS.
THIS DRAWING MAY NOT BE USED FOR CONSTRUCTION UNTIL SIGNED BY THE ARCHITECT.
DO NOT SCALE DRAWINGS.
COPYRIGHT RESERVED.

NOTATION SYMBOLS:

INDICATES DRAWING NOTES, LISTED ON EACH SHEET.
INDICATES ASSEMBLY TYPE; REFER TO TYPICAL ASSEMBLIES SCHEDULE.
INDICATES WINDOW TYPE; REFER TO WINDOW ELEVATIONS AND DETAILS ON A900 SERIES.
INDICATES DOOR TYPE; REFER TO DOOR SCHEDULE AND DETAILS ON A900 SERIES.
—DETAIL NUMBER
TITLE SCOT
—DETAIL REFERENCE PAGE
DETAIL CROSS REFERENCE PAGE

No.	DESCRIPTION	DATE
1	ISSUED FOR SITE PLAN CONTROL APPLICATION	Nov. 12, 21
2	ISSUED FOR ZA & OPA APPLICATION	Dec. 21, 20
3	ISSUED FOR UPDATED DESIGN	Dec. 10, 20
4	ISSUED FOR DESIGN CONCEPT	Aug. 24, 20

REVISIONS:

 ARCHITECT SEAL: RODERICK LAHEY LICENSE # 4375 SEAL DATE: STAMP DATE	NORTH ARROW: 
---	---

2 Robinson Property Limited Partnership

ARCHITECT:
RODERICK LAHEY
 ARCHITECT INC
 56 Beech Street, Ottawa, Ontario K1S 3J6
 1.613.724.9932 1.613.724.1209 www.rodericklahey.ca

PROJECT TITLE:
2 ROBINSON AVENUE

OTTAWA ONTARIO

SHEET TITLE:
SHADOW STUDY

DRAWN: T.Z.	CHECKED: R.V.
SCALE: N.A.	SHEET No. A-23
PROJECT No. 1902	



IT IS THE RESPONSIBILITY OF THE APPROPRIATE CONTRACTOR TO CHECK AND VERIFY ALL DIMENSIONS ON SITE AND TO REPORT ALL ERRORS AND/OR OMISSIONS TO THE ARCHITECT.
 ALL CONTRACTORS MUST COMPLY WITH ALL PERTINENT CODES AND BY-LAWS.
 THIS DRAWING MAY NOT BE USED FOR CONSTRUCTION UNTIL SIGNED BY THE ARCHITECT.
 DO NOT SCALE DRAWINGS.
 COPYRIGHT RESERVED.

NOTATION SYMBOLS:

INDICATES DRAWING NOTES, LISTED ON EACH SHEET.
 INDICATES ASSEMBLY TYPE; REFER TO TYPICAL ASSEMBLIES SCHEDULE.
 INDICATES WINDOW TYPE; REFER TO WINDOW ELEVATIONS AND DETAILS ON A900 SERIES.
 INDICATES DOOR TYPE; REFER TO DOOR SCHEDULE AND DETAILS ON A500 SERIES.
 ————DETAIL NUMBER
 TITLE _____
 ————DETAIL REFERENCE PAGE
 ————DETAIL CROSS REFERENCE PAGE

No.	DESCRIPTION	DATE
1	ISSUED FOR SITE PLAN CONTROL APPLICATION	Nov. 12, 21
2	ISSUED FOR ZA & OPA APPLICATION	Dec. 21, 20
3	ISSUED FOR UPDATED DESIGN	Dec. 10, 20
4	ISSUED FOR DESIGN CONCEPT	Aug. 24, 20

REVISIONS:

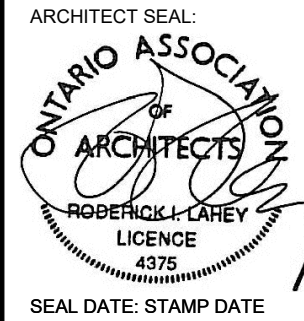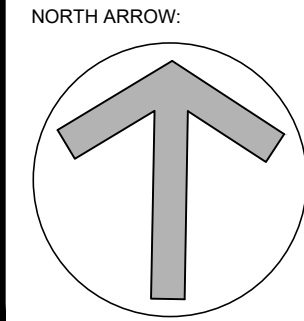 ARCHITECT SEAL: RODERICK LAHEY LICENSE # 4375 SEAL DATE: STAMP DATE	NORTH ARROW: 
---	---

2 Robinson Property Limited Partnership


ARCHITECT:
RODERICK LAHEY
 ARCHITECT INC
 56 Beech Street, Ottawa, Ontario K1S 3J6
 1.613.724.9932 1.613.724.1207 www.rodericklahey.ca

PROJECT TITLE:
2 ROBINSON AVENUE

OTTAWA ONTARIO

SHEET TITLE:
SHADOW STUDY

DRAWN: T.Z.	CHECKED: R.V.
SCALE: N.A.	SHEET No. A-24
PROJECT No. 1902	

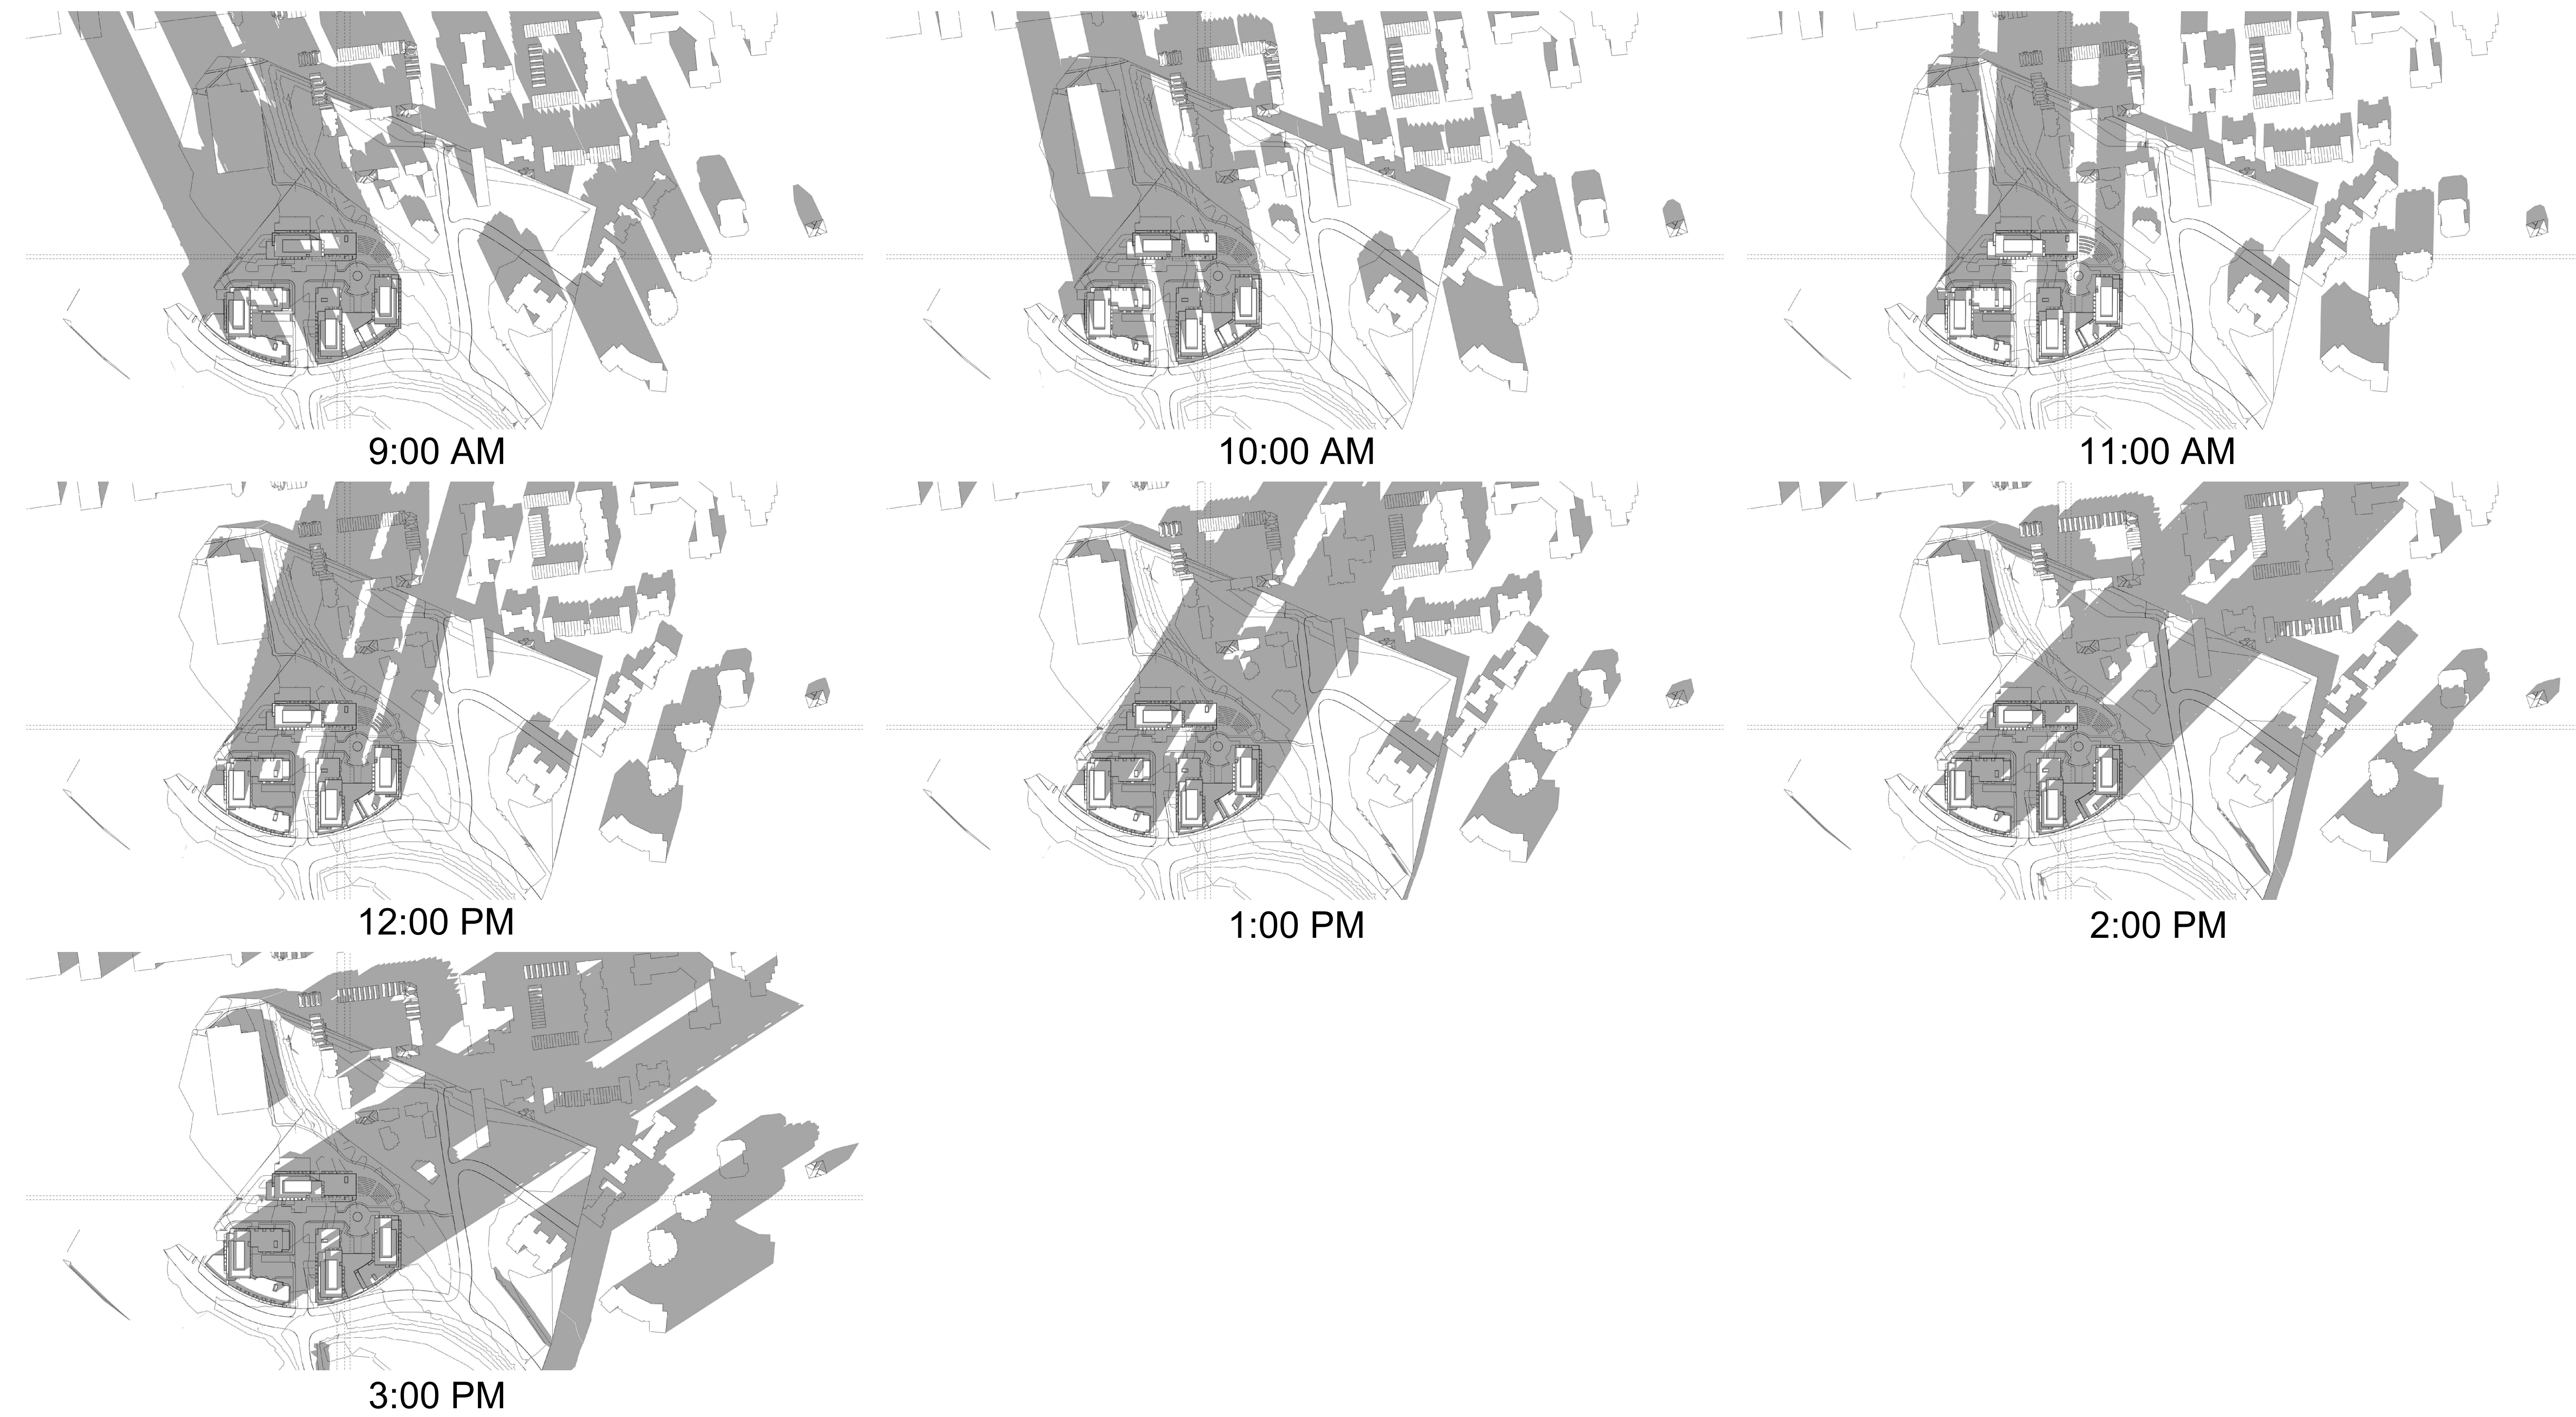

DECEMBER 21