

IT IS THE RESPONSIBILITY OF THE APPROPRIATE CONTRACTOR TO CHECK AND VERIFY ALL DIMENSIONS ON SITE AND TO REPORT ALL ERRORS AND/OR OMISSIONS TO THE ARCHITECT. ALL CONTRACTORS MUST COMPLY WITH ALL PERTINENT CODES AND BY-LAWS. THIS DRAWING MAY NOT BE USED FOR CONSTRUCTION UNTIL SIGNED BY THE ARCHITECT. DO NOT SCALE DRAWINGS. COPYRIGHT RESERVED.

**NOTATION SYMBOLS:**


- (00) INDICATES DRAWING NOTES, LISTED ON EACH SHEET.
- (00) INDICATES ASSEMBLY TYPE; REFER TO TYPICAL ASSEMBLIES SCHEDULE.
- (00) INDICATES WINDOW TYPE; REFER TO WINDOW ELEVATIONS AND DETAILS ON A900 SERIES.
- (000) INDICATES DOOR TYPE; REFER TO DOOR SCHEDULE AND DETAILS ON A900 SERIES.

DETAIL NUMBER

SCALE

DETAIL REFERENCE PAGE

DETAIL CROSS REFERENCE PAGE

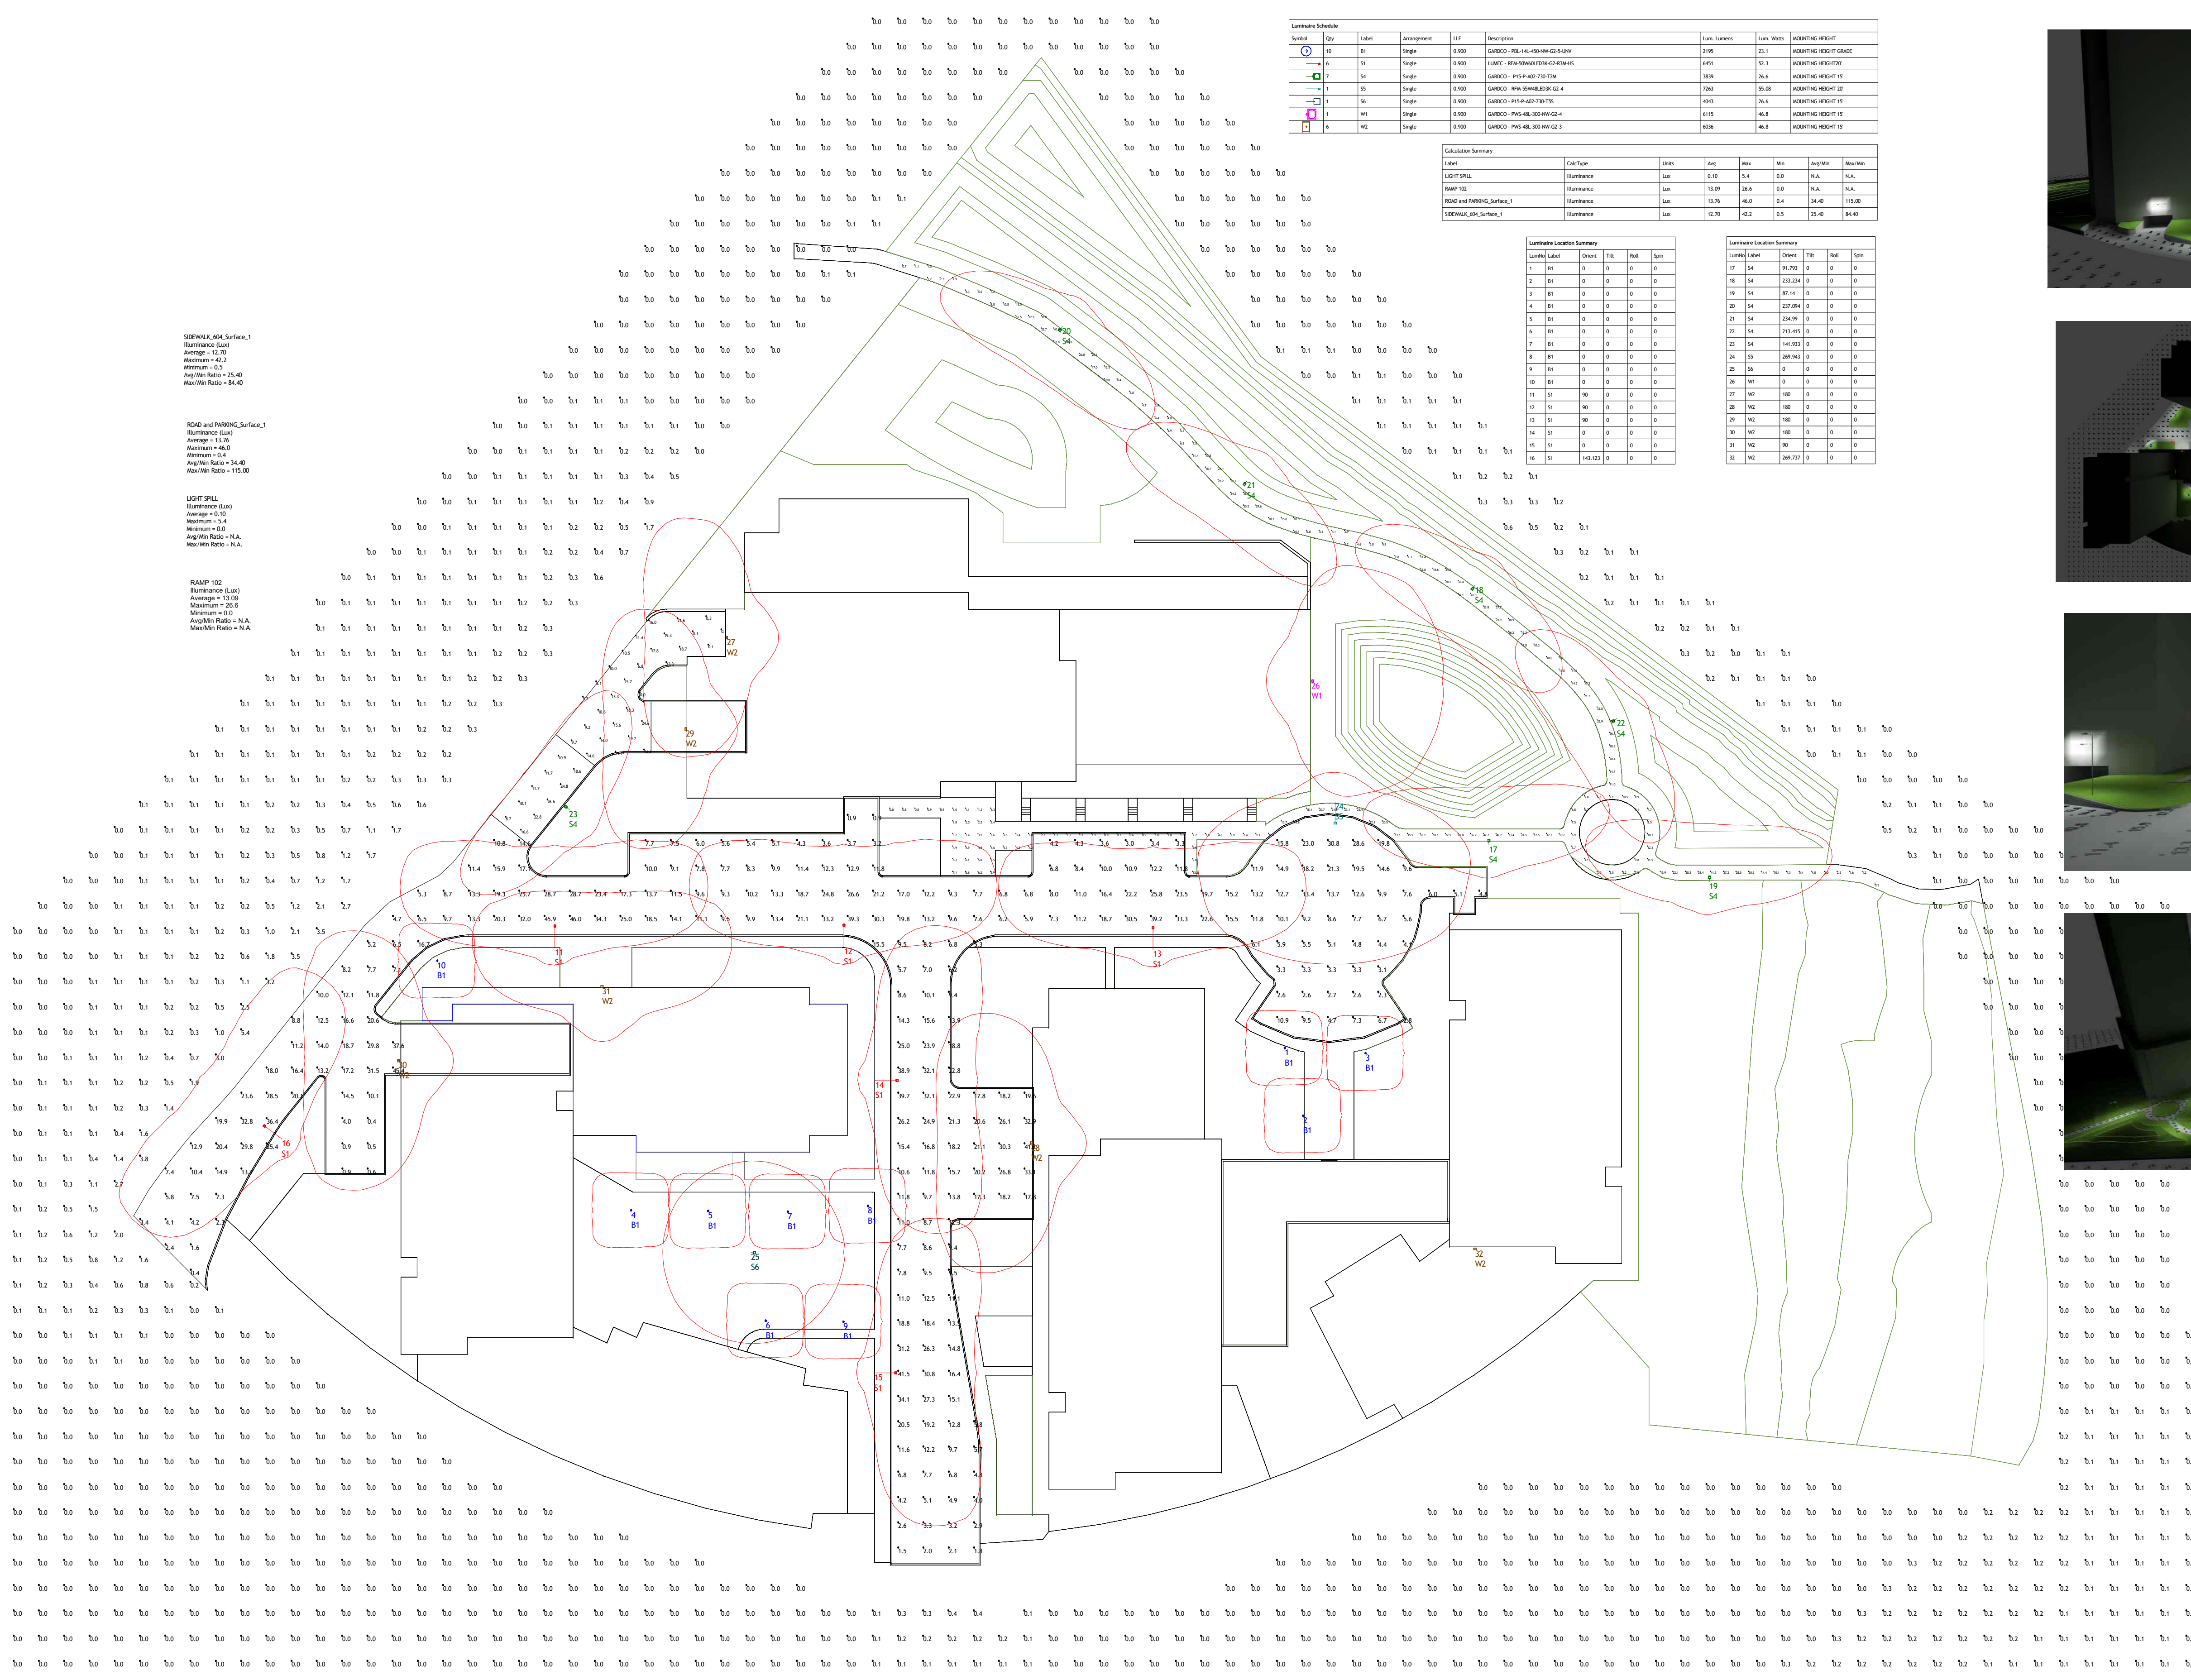

Symbol	Qty	Label	Arrangement	LF	Description	Lot	Lot Area	MOONING HEIGHT
⊙	10	W1	Single	0.00	GARCO 76x46-050-W12-1	2795	23.1	MOONING HEIGHT (GADE)
⊙	10	W2	Single	0.00	GARCO 76x46-050-W12-2	4490	23.1	MOONING HEIGHT (GADE)
⊙	10	W3	Single	0.00	GARCO 76x46-050-W12-3	3028	23.1	MOONING HEIGHT (G)
⊙	10	W4	Single	0.00	GARCO 76x46-050-W12-4	7501	23.1	MOONING HEIGHT (G)
⊙	10	W5	Single	0.00	GARCO 76x46-050-W12-5	4400	23.1	MOONING HEIGHT (G)
⊙	10	W6	Single	0.00	GARCO 76x46-050-W12-6	4115	23.1	MOONING HEIGHT (G)
⊙	10	W7	Single	0.00	GARCO 76x46-050-W12-7	4026	23.1	MOONING HEIGHT (G)

Label	Lot Type	Area	Per	Max	Min	Angle	Max/Min
ROAD	Surface	100	1.0	1.0	1.0	0.0	1.0/1.0
ROAD	Surface	100	1.0	1.0	1.0	0.0	1.0/1.0
ROAD	Surface	100	1.0	1.0	1.0	0.0	1.0/1.0
ROAD	Surface	100	1.0	1.0	1.0	0.0	1.0/1.0


Label	Lot Type	Area	Per	Max	Min	Angle	Max/Min
ROAD	Surface	100	1.0	1.0	1.0	0.0	1.0/1.0
ROAD	Surface	100	1.0	1.0	1.0	0.0	1.0/1.0
ROAD	Surface	100	1.0	1.0	1.0	0.0	1.0/1.0
ROAD	Surface	100	1.0	1.0	1.0	0.0	1.0/1.0

**GENERAL DATA Summary 1**  
 Illuminance Level  
 Average = 12.30  
 Minimum = 0.2  
 Maximum = 31.3  
 Avg/Min Ratio = 2.40  
 Max/Min Ratio = 84.40

**ROAD and PAVING Surface 1**  
 Illuminance Level  
 Average = 12.30  
 Minimum = 0.2  
 Maximum = 31.3  
 Avg/Min Ratio = 2.40  
 Max/Min Ratio = 84.40

**LIGHT SPILL**  
 Illuminance Level  
 Average = 12.30  
 Minimum = 0.2  
 Maximum = 31.3  
 Avg/Min Ratio = 2.40  
 Max/Min Ratio = 84.40

**ROAD PAV**  
 Illuminance Level  
 Average = 12.30  
 Minimum = 0.2  
 Maximum = 31.3  
 Avg/Min Ratio = 2.40  
 Max/Min Ratio = 84.40

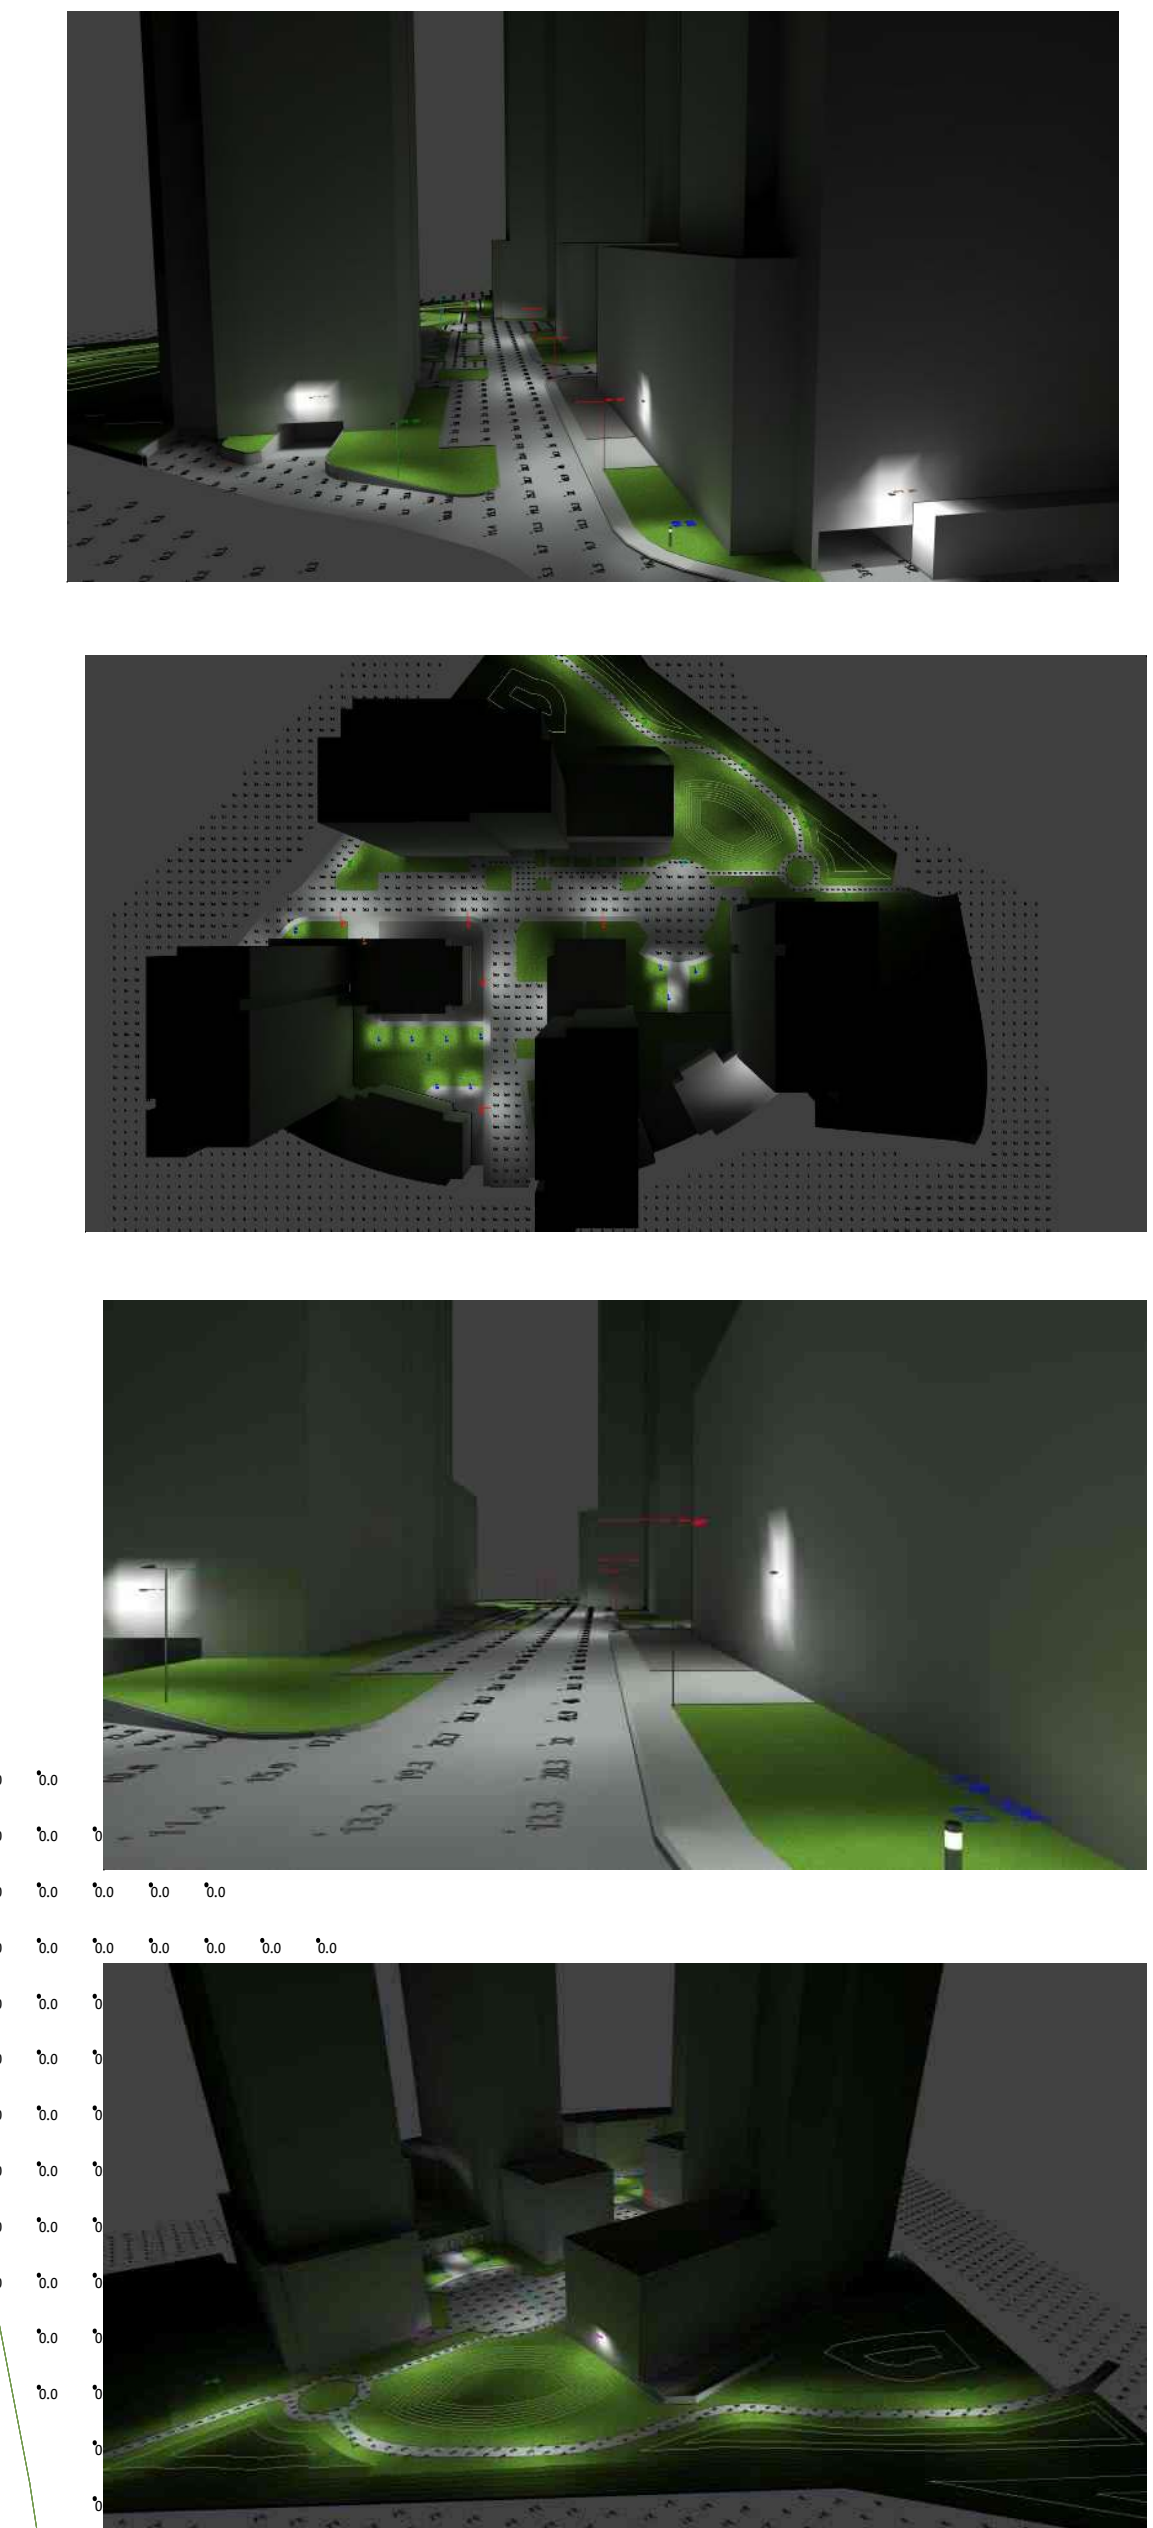

REVISIONS:	ISSUED FOR REVIEW	Nov 09, 20
No.	DESCRIPTION	DATE

ARCHITECT SEAL: \_\_\_\_\_

CLIENT: **2 Robinson Property Limited Partnership**

ARCHITECT: \_\_\_\_\_

F:\000\_RLA\_Standards\2010\RLA LOGO (Beech Street).jpg

PROJECT TITLE: **2 ROBINSON AVENUE / 320 LEES AVENUE**

OTTAWA ONTARIO

SHEET TITLE: **ELECTRICAL SITE PLAN PHOTOMETRICS**

DRAWN: M.A. CHECKED: A.D.

SCALE: 1:400 SHEET No. **E100**

PROJECT No. **21133.000**