
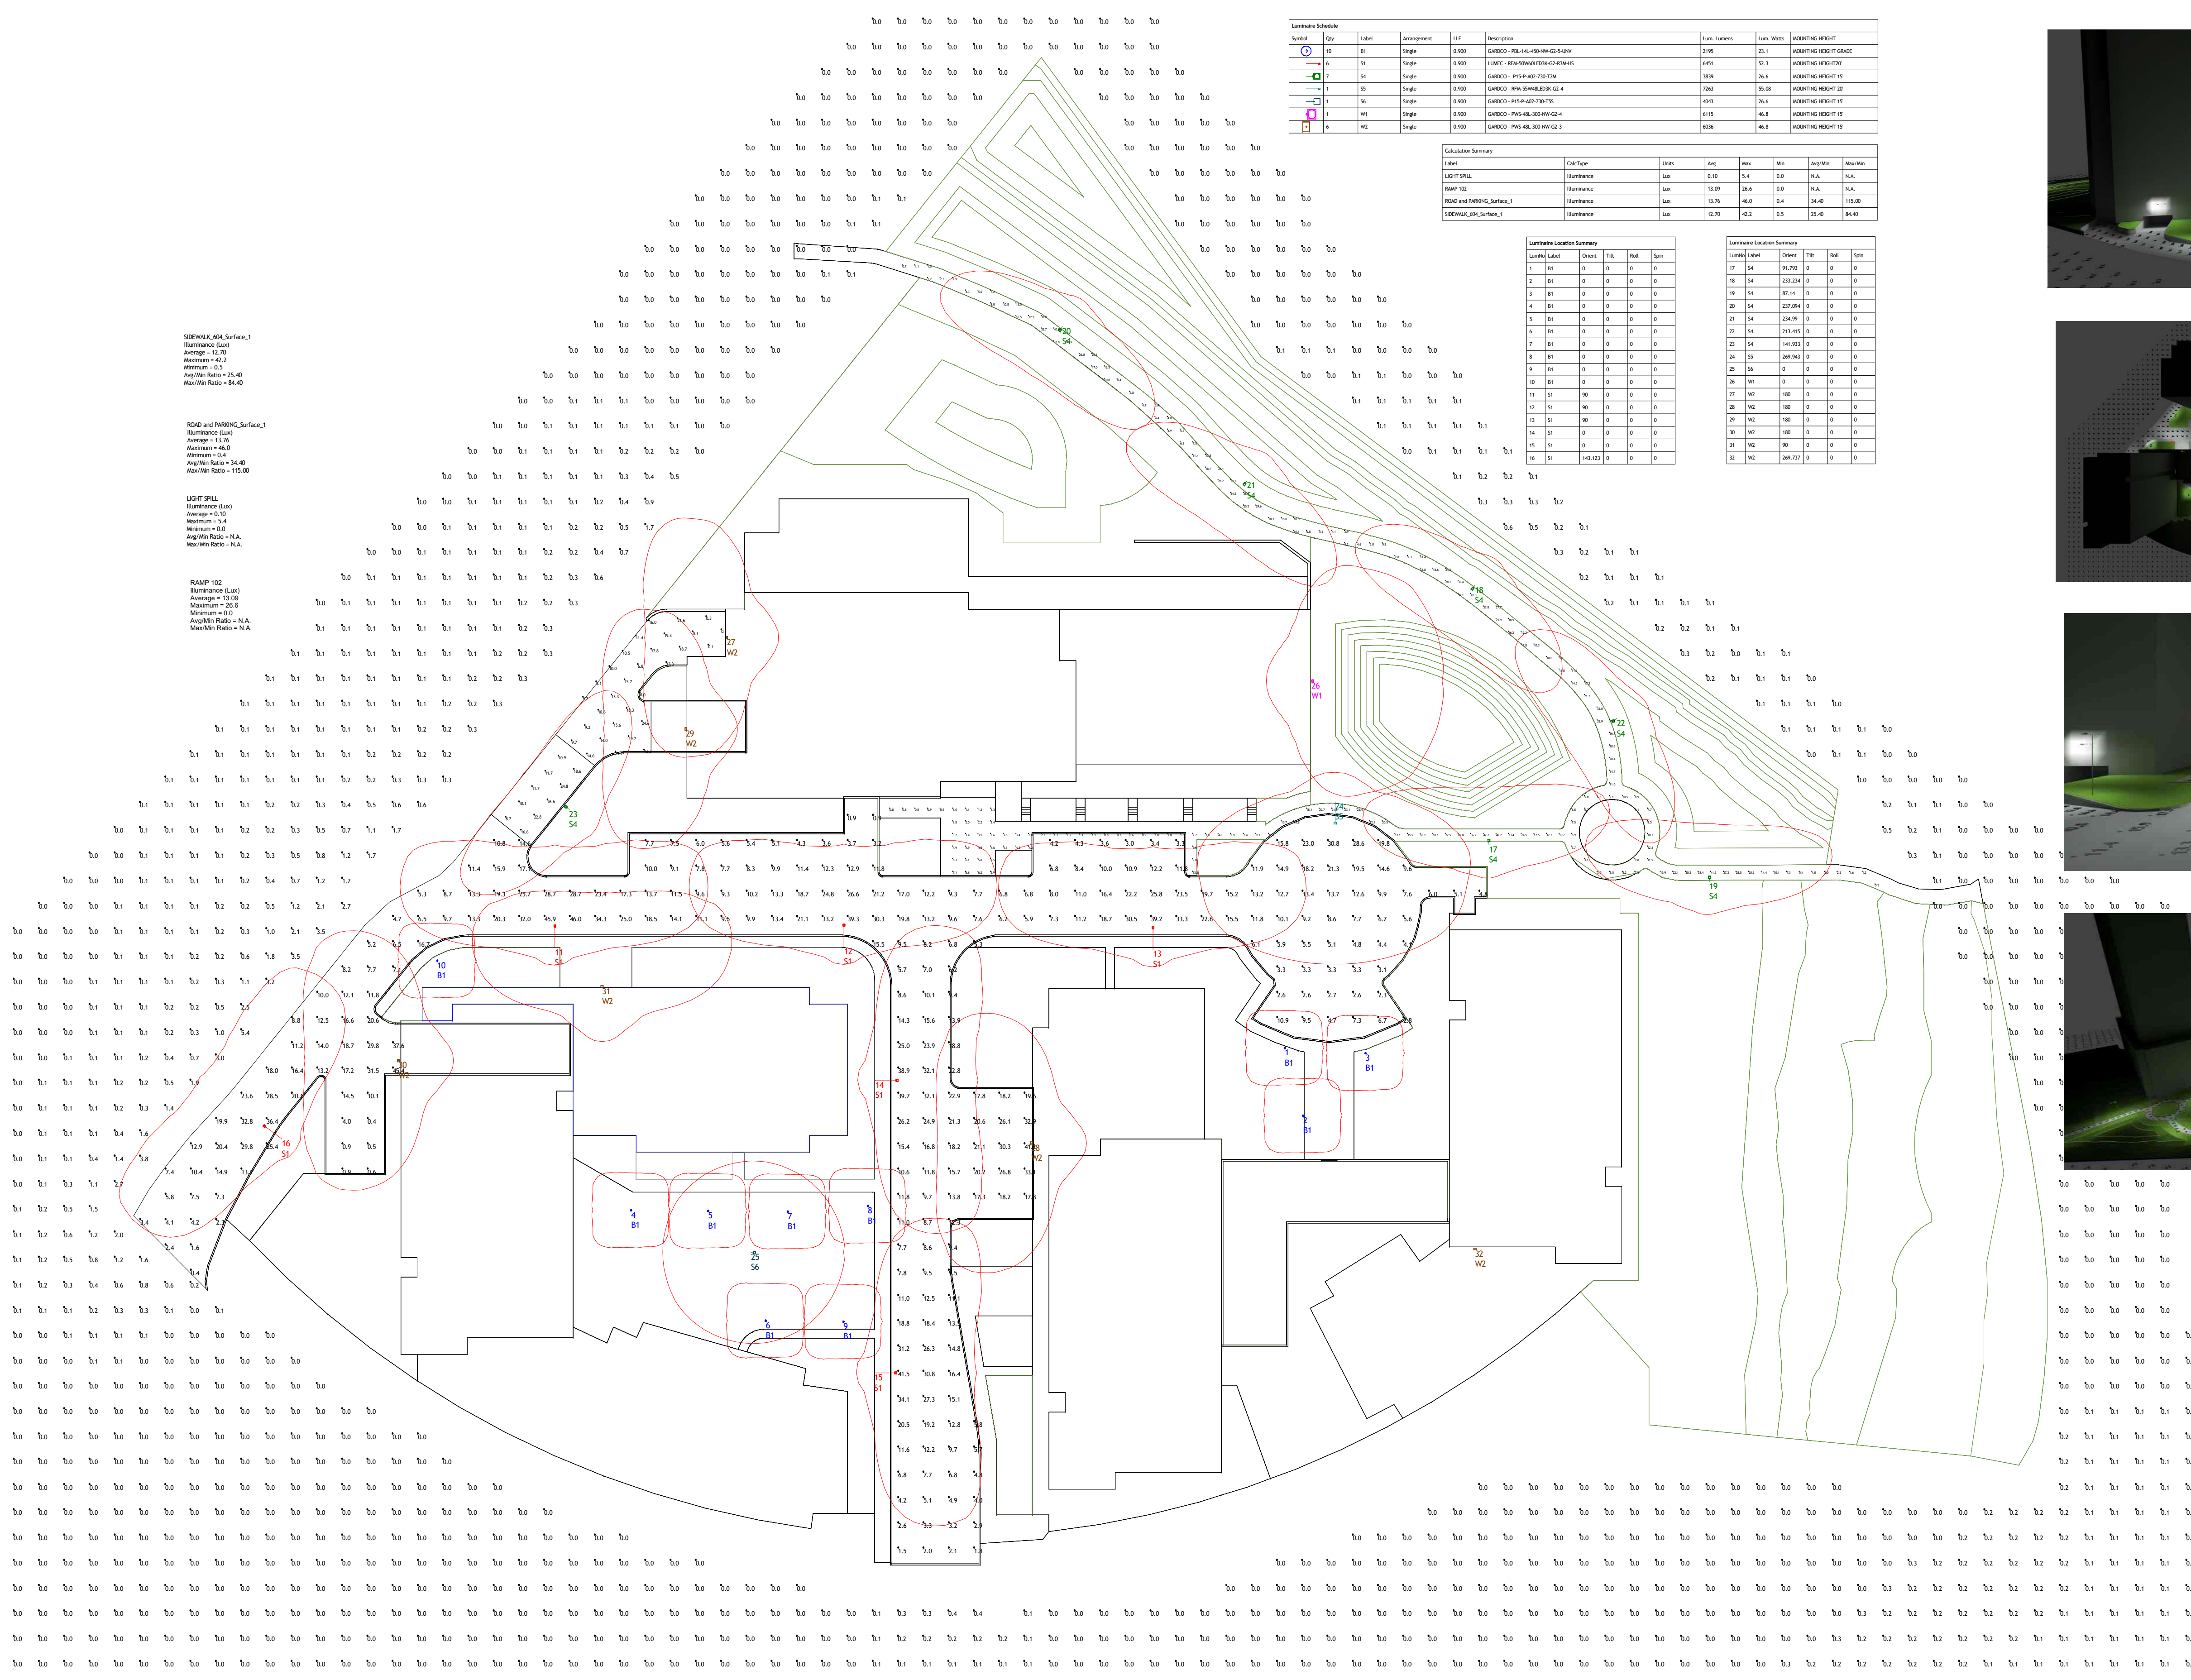
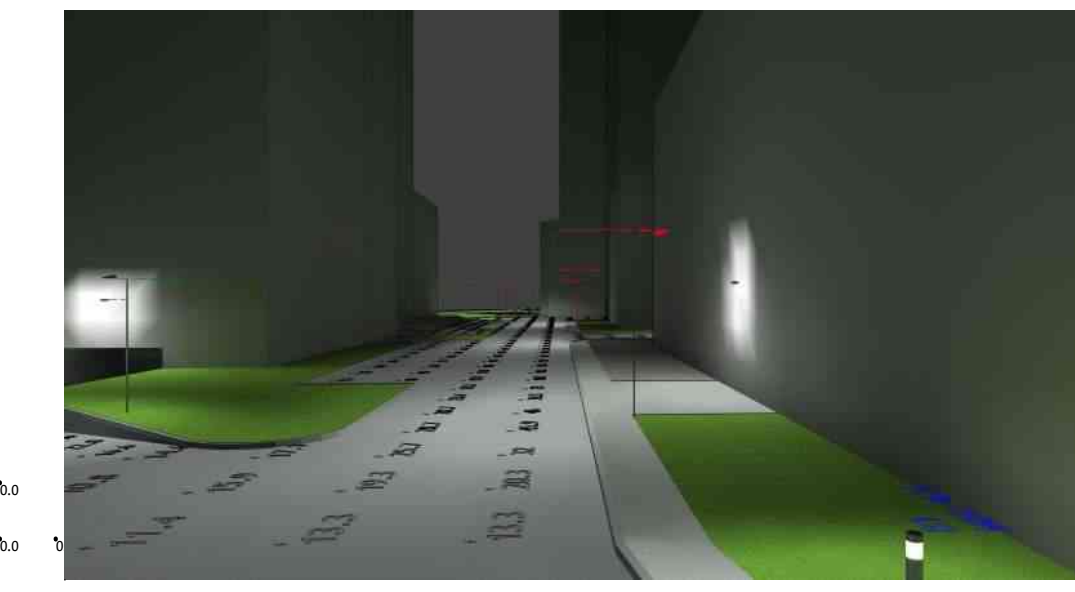
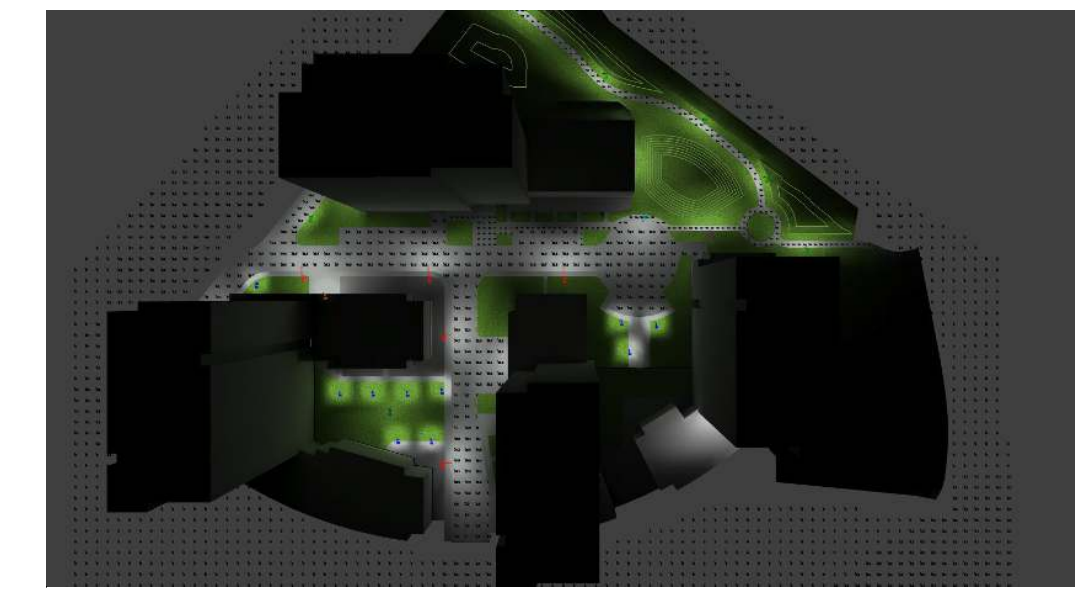


IT IS THE RESPONSIBILITY OF THE APPROPRIATE CONTRACTOR TO CHECK AND VERIFY ALL DIMENSIONS ON SITE AND TO REPORT ALL ERRORS AND/OR OMISSIONS TO THE ARCHITECT.
 ALL CONTRACTORS MUST COMPLY WITH ALL PERTINENT CODES AND BY-LAWS.
 THIS DRAWING MAY NOT BE USED FOR CONSTRUCTION UNTIL SIGNED BY THE ARCHITECT.
 DO NOT SCALE DRAWINGS.
 COPYRIGHT RESERVED.

NOTATION SYMBOLS:

- (00) INDICATES DRAWING NOTES, LISTED ON EACH SHEET.
- (00) INDICATES ASSEMBLY TYPE; REFER TO TYPICAL ASSEMBLIES SCHEDULE.
- (00) INDICATES WINDOW TYPE; REFER TO WINDOW ELEVATIONS AND DETAILS ON A500 SERIES.
- (000) INDICATES DOOR TYPE; REFER TO DOOR SCHEDULE AND DETAILS ON A500 SERIES.
- (00) TITLE
- (00) SCALE
- (00) DETAIL REFERENCE PAGE
- (00) DETAIL CROSS REFERENCE PAGE

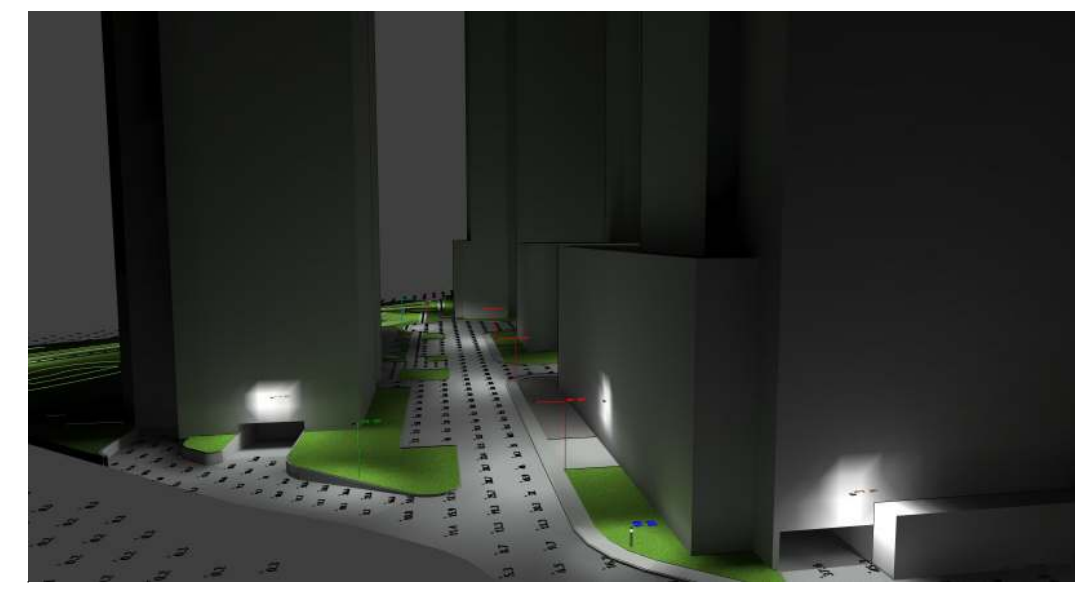

Symbol	Qty	Label	Arrangement	LF	Description	Lot	Lot Area	MOONING HEIGHT
(Symbol)	10	B1	Single	0.800	CARDID PYS 40-300-WC2-1-080	2195	21.1	MOONING HEIGHT (GAZE)
(Symbol)	1	B1	Single	0.800	CARDID PYS 40-300-WC2-1-080	4490	24.3	MOONING HEIGHT (GAZE)
(Symbol)	1	B1	Single	0.800	CARDID PYS 40-300-WC2-1-080	3828	24.4	MOONING HEIGHT (G)
(Symbol)	1	B1	Single	0.800	CARDID PYS 40-300-WC2-1-080	2760	25.06	MOONING HEIGHT (G)
(Symbol)	1	B1	Single	0.800	CARDID PYS 40-300-WC2-1-080	4400	24.9	MOONING HEIGHT (G)
(Symbol)	1	B1	Single	0.800	CARDID PYS 40-300-WC2-1-080	4113	44.3	MOONING HEIGHT (G)
(Symbol)	1	B1	Single	0.800	CARDID PYS 40-300-WC2-1-080	4026	44.3	MOONING HEIGHT (G)

ROAD AND PAVEMENT SURFACE 1
 Illuminance (Lux)
 Average = 12.35
 Minimum = 4.62
 Maximum = 23.1
 Avg. Min Ratio = 2.46
 Max. Min Ratio = 34.46

ROAD AND PAVEMENT SURFACE 2
 Illuminance (Lux)
 Average = 12.35
 Minimum = 4.62
 Maximum = 23.1
 Avg. Min Ratio = 2.46
 Max. Min Ratio = 34.46

ROAD AND PAVEMENT SURFACE 3
 Illuminance (Lux)
 Average = 12.35
 Minimum = 4.62
 Maximum = 23.1
 Avg. Min Ratio = 2.46
 Max. Min Ratio = 34.46

ROAD AND PAVEMENT SURFACE 4
 Illuminance (Lux)
 Average = 12.35
 Minimum = 4.62
 Maximum = 23.1
 Avg. Min Ratio = 2.46
 Max. Min Ratio = 34.46

No.	DESCRIPTION	DATE
1	RE ISSUED FOR SITE PLAN COMMENTS	Feb 22, 22
2	ISSUED FOR REVIEW	Nov 09, 20

ARCHITECT SEAL: _____

CLIENT: **2 Robinson Property Limited Partnership**

ARCHITECT: **RODERICK LAHEY ARCHITECT INC**
 56 Beech Street, Ottawa, Ontario K1S 3J4
 t.613.724.9932 f.613.724.1209 www.rodericklahey.ca

PROJECT TITLE: **2 ROBINSON AVENUE / 320 LEES AVENUE**

OTTAWA ONTARIO

SHEET TITLE: **ELECTRICAL SITE PLAN PHOTOMETRICS**

SCALE: 1:400

PROJECT No.: 21133.000

SEAL DATE: _____

CLIENT: _____

ARCHITECT SEAL: _____

NORTH ARROW:

