

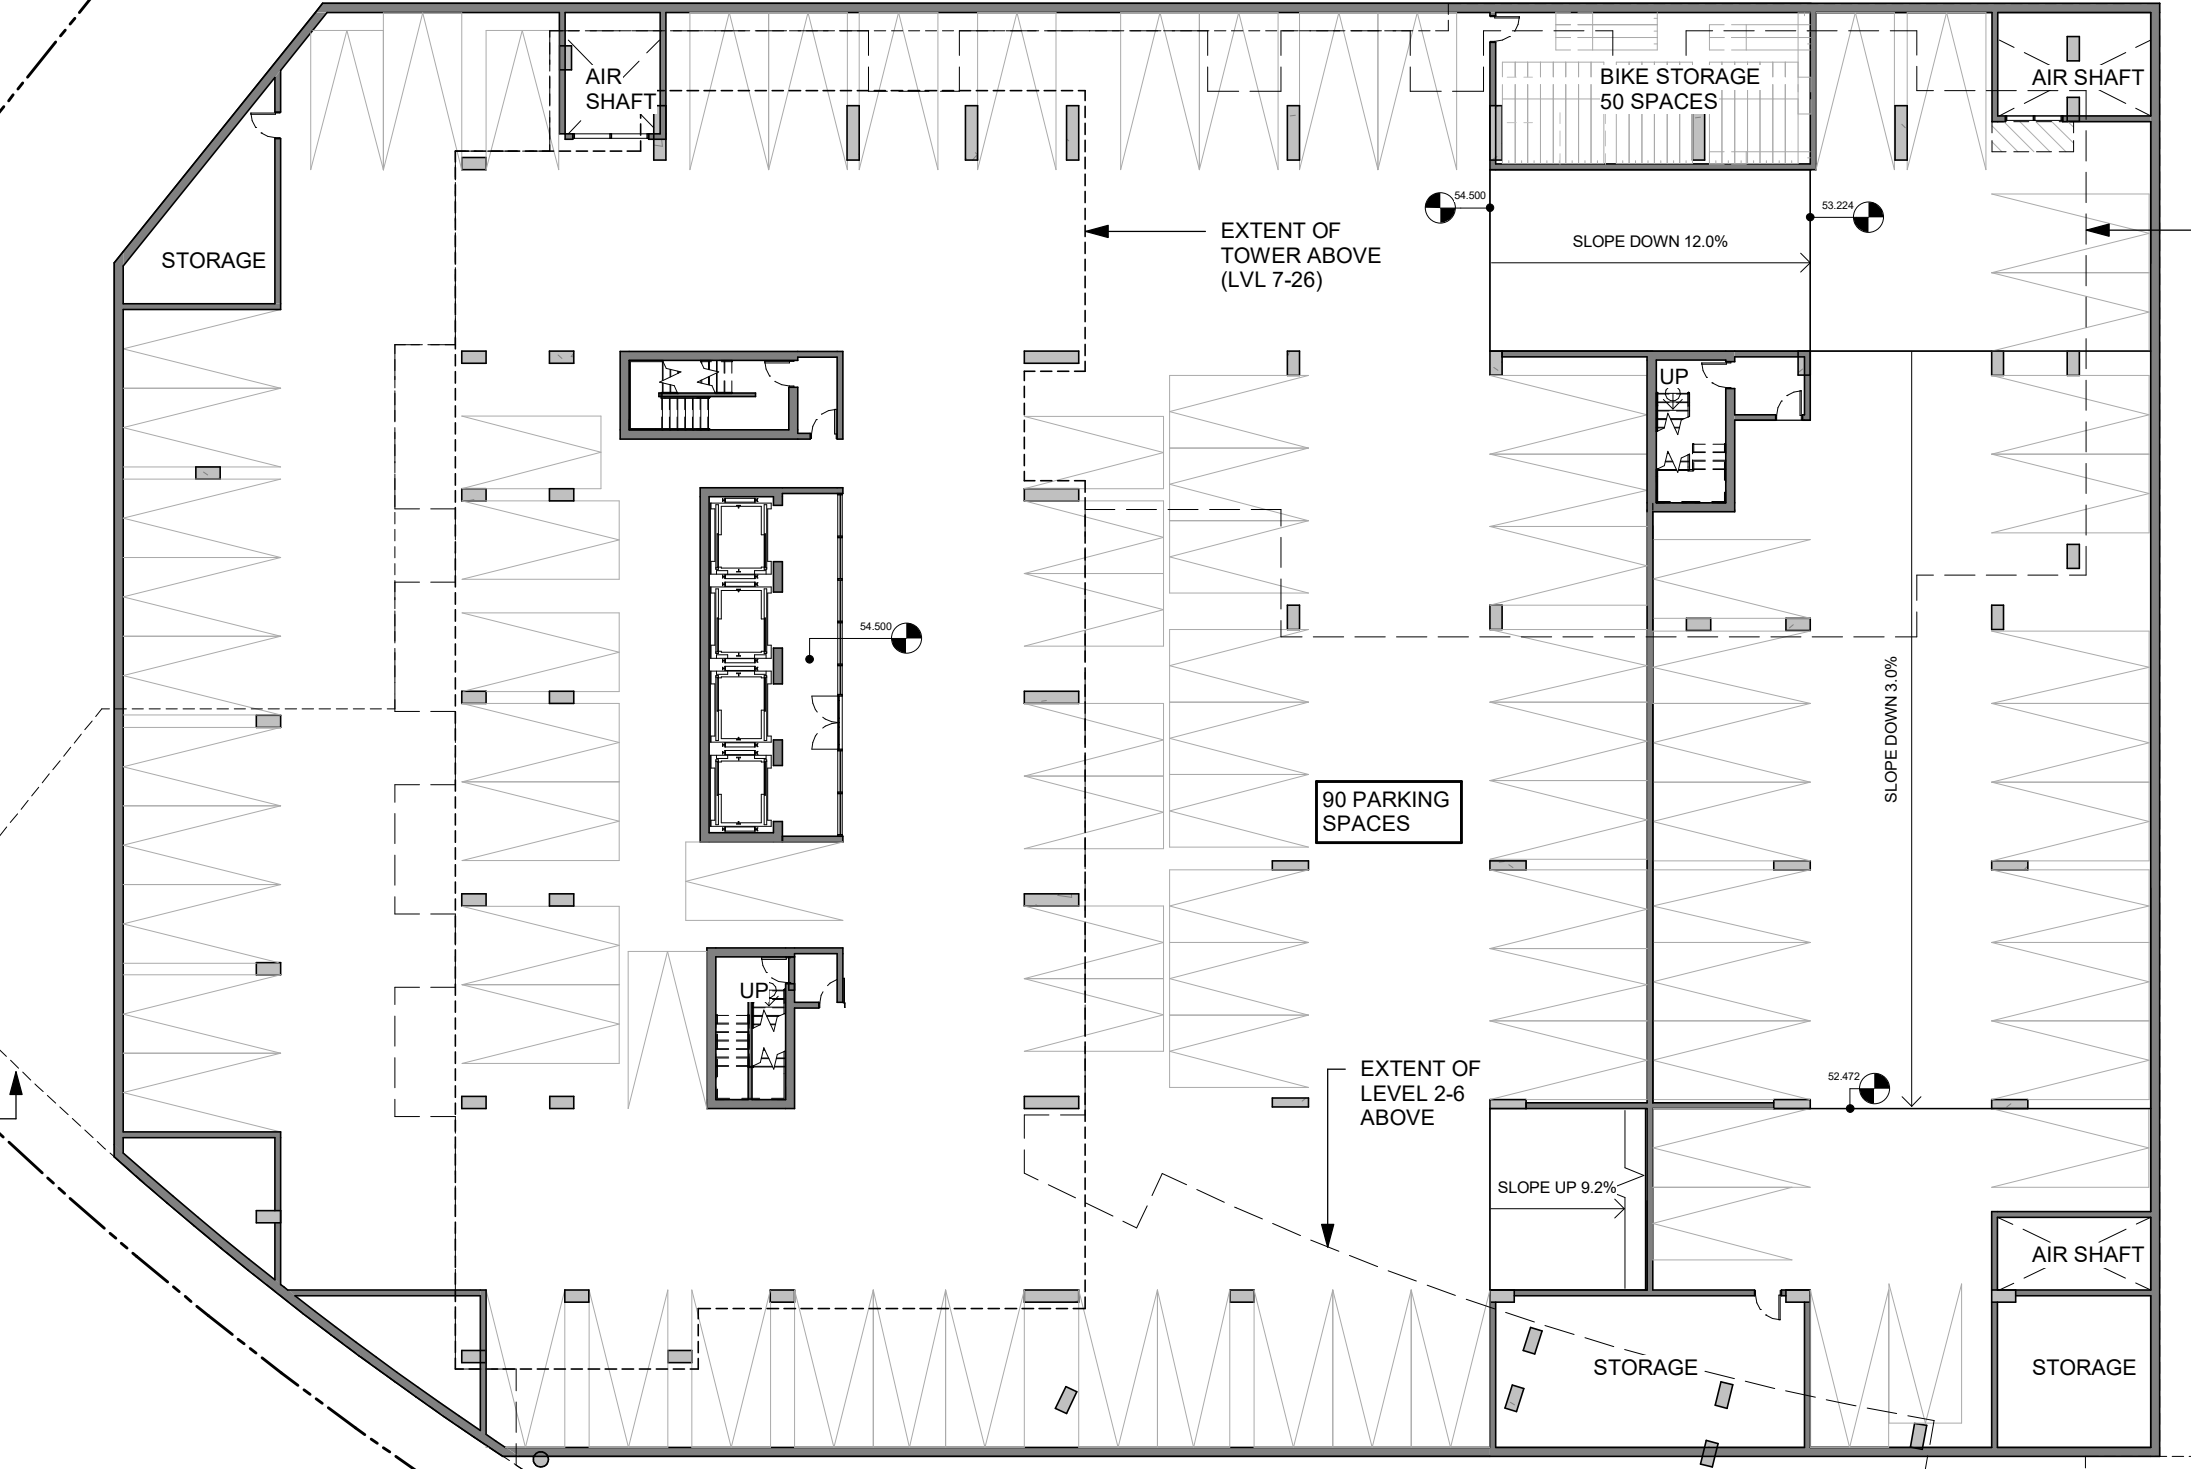


IT IS THE RESPONSIBILITY OF THE APPROPRIATE CONTRACTOR TO CHECK AND VERIFY ALL DIMENSIONS ON SITE AND TO REPORT ALL ERRORS AND/OR OMISSIONS TO THE ARCHITECT.
 ALL CONTRACTORS MUST COMPLY WITH ALL PERTINENT CODES AND BY-LAWS.
 THIS DRAWING MAY NOT BE USED FOR CONSTRUCTION UNTIL SIGNED BY THE ARCHITECT.
 DO NOT SCALE DRAWINGS.
 COPYRIGHT RESERVED.

BUILDING D
P3 LEVEL

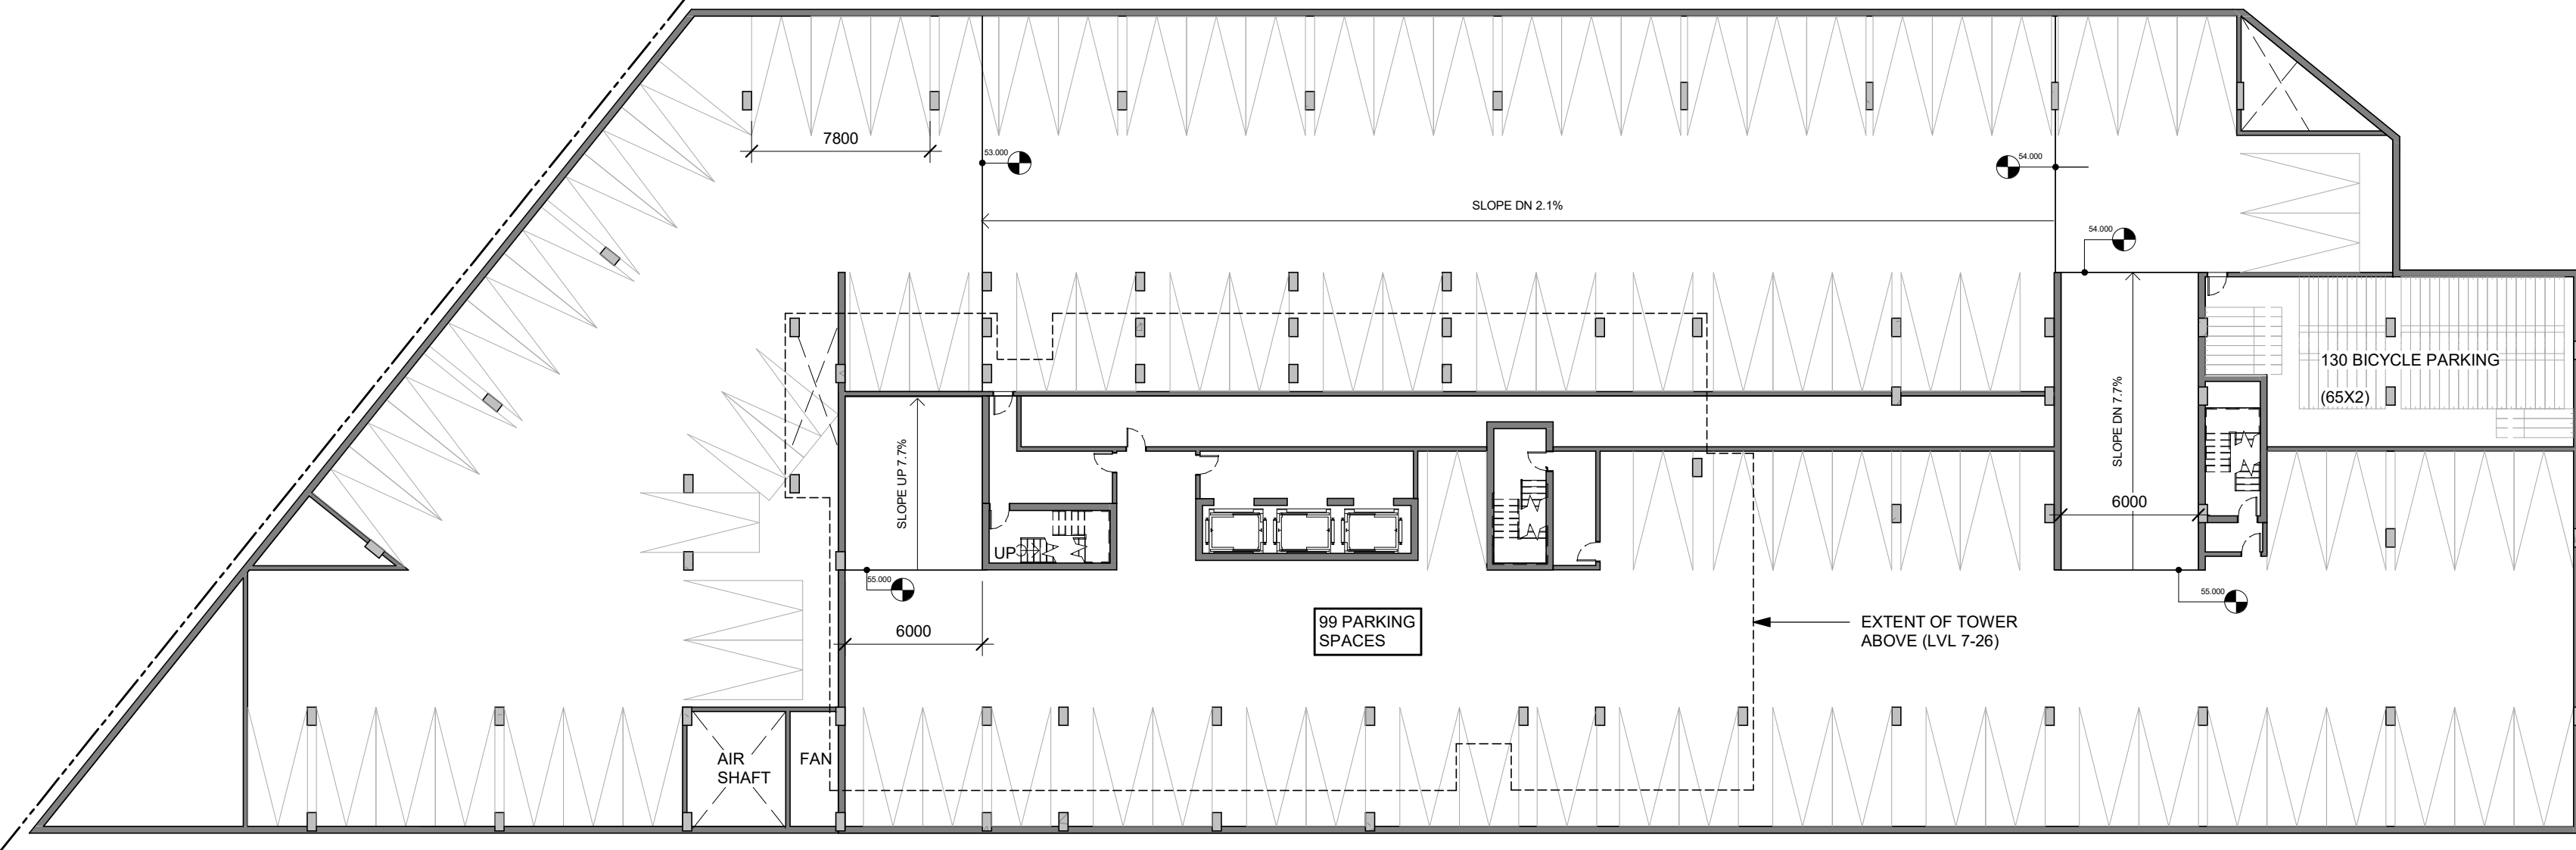

BUILDING A
P3 LEVEL

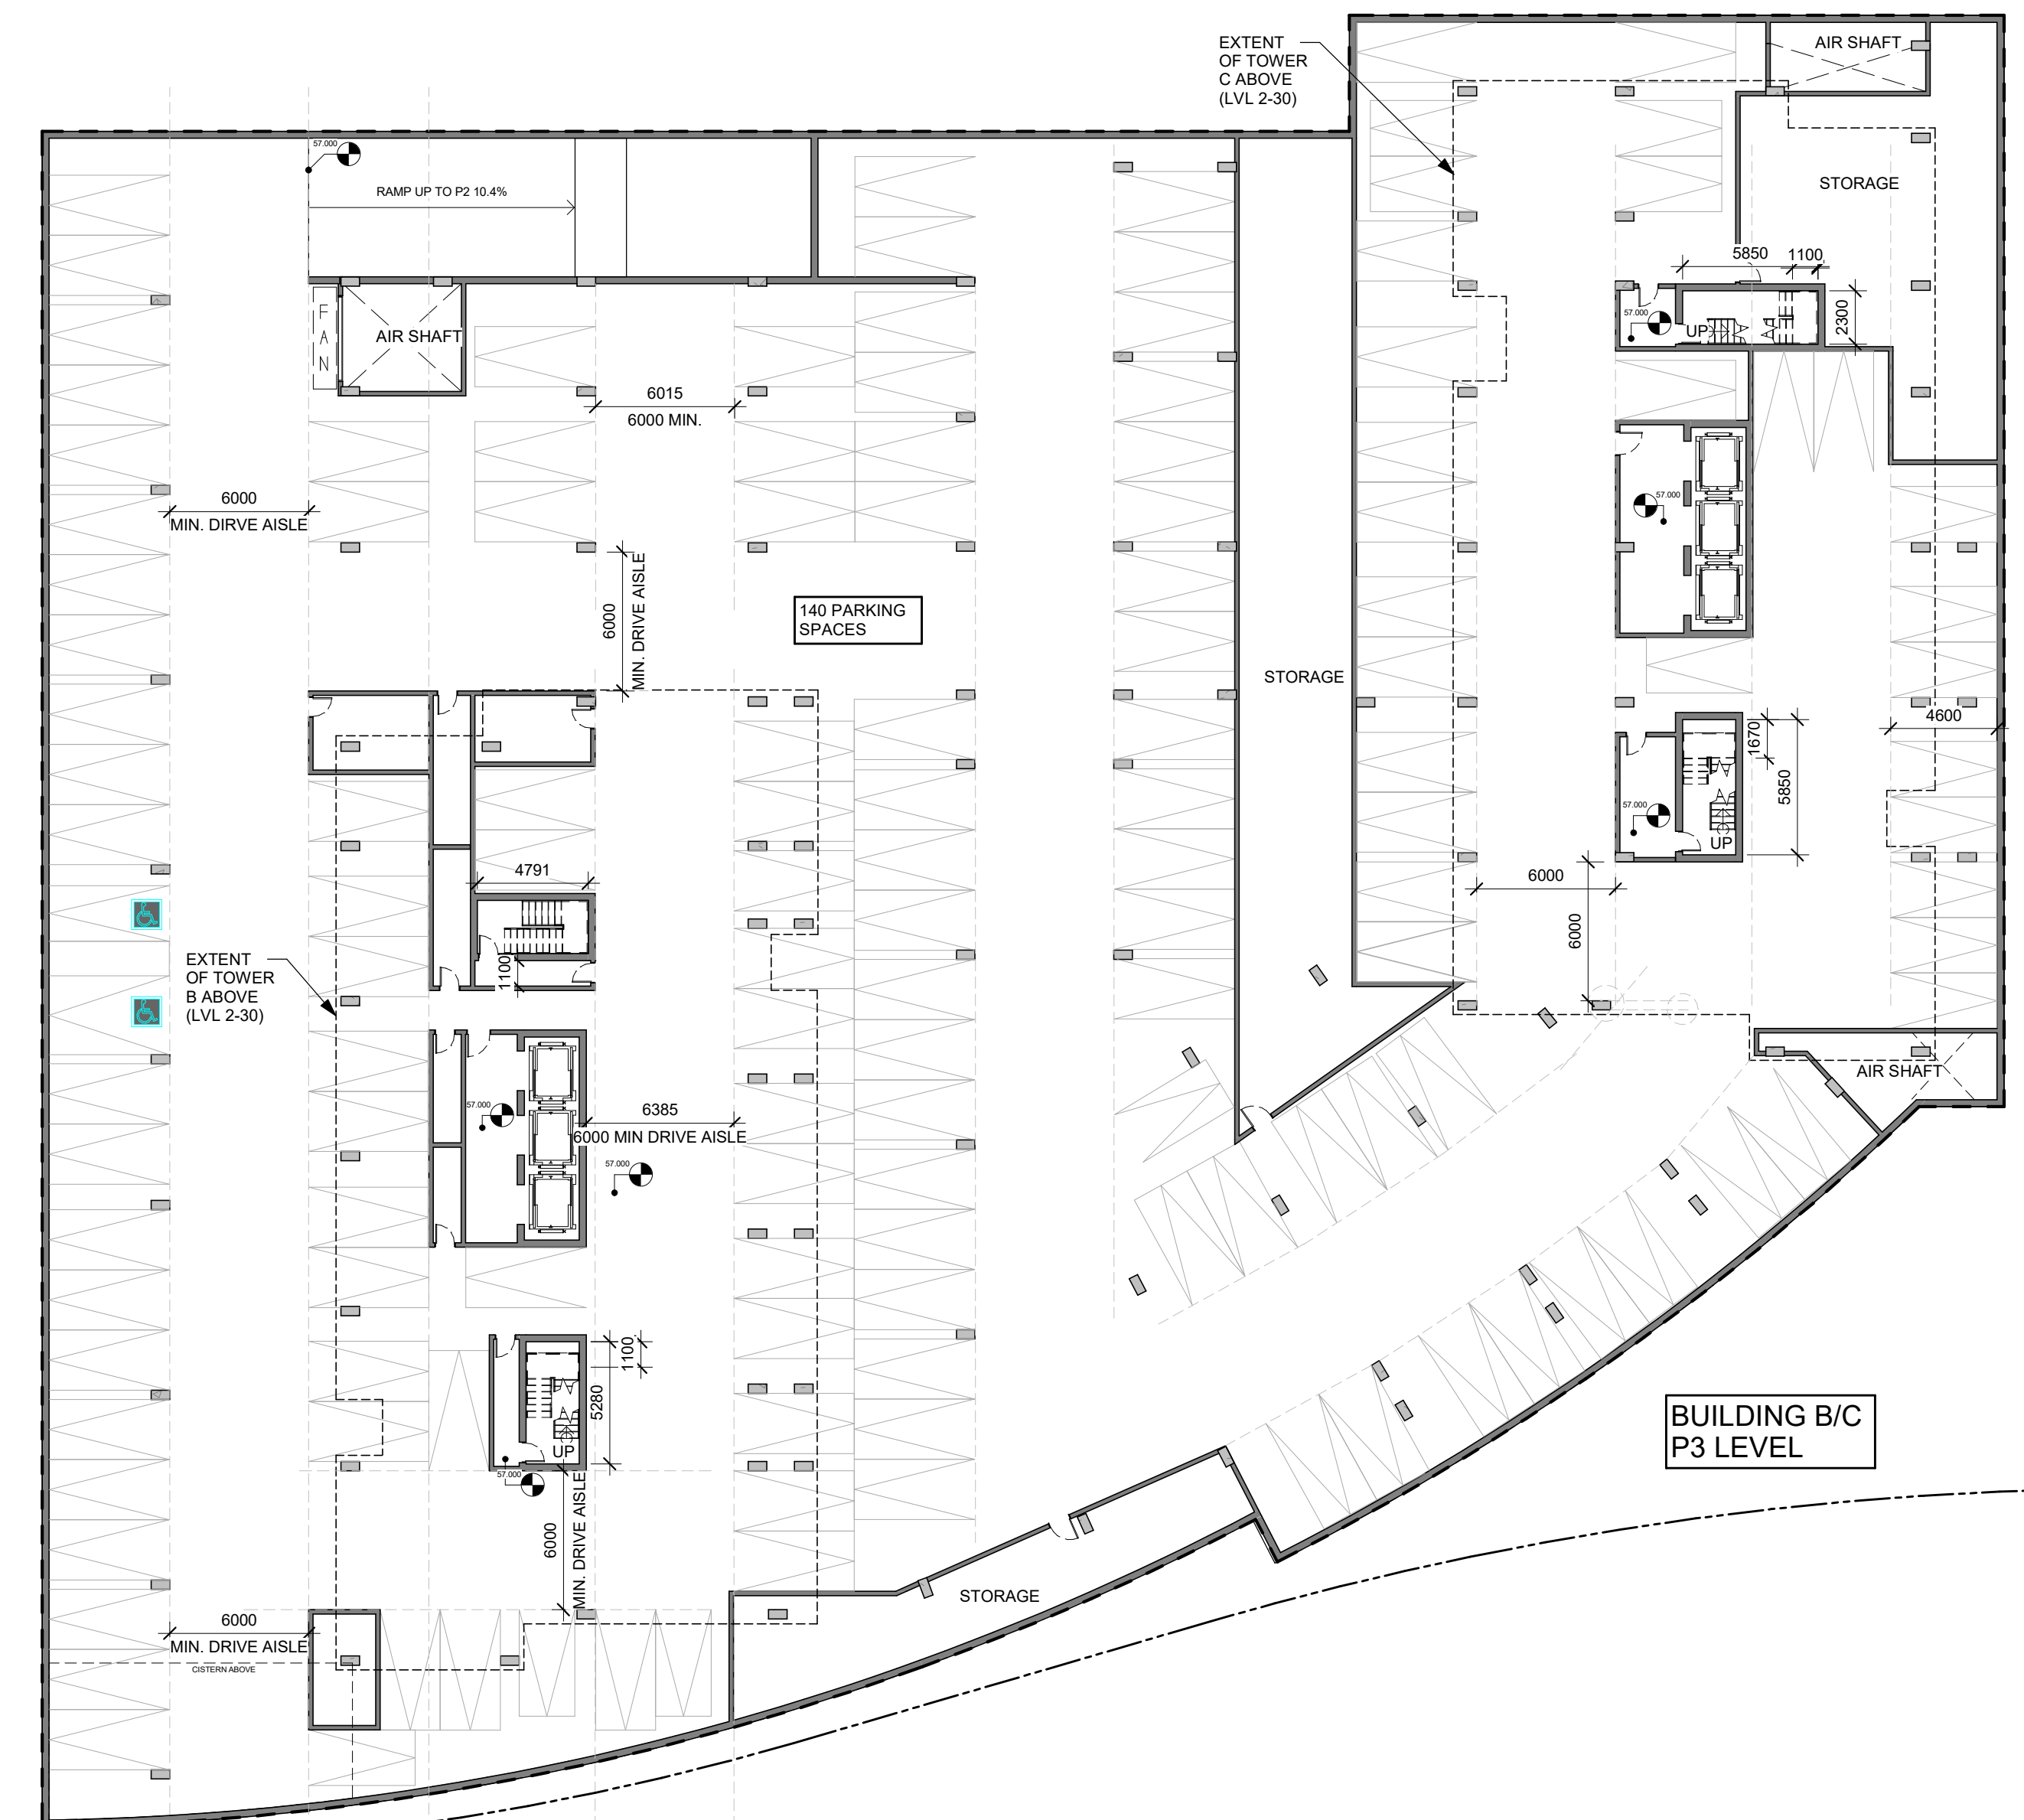

BUILDING B/C
P3 LEVEL

| No. | DESCRIPTION | DDMMYY |
|-----|------------------------------------------|------------|
| 6 | REVISED FOR SPC 1st ROUND CITY COMMENTS | 2022-03-25 |
| 5 | ISSUED FOR SITE PLAN CONTROL APPLICATION | 2021-11-12 |
| 4 | ISSUED FOR OWNER/CONSULTANT REVIEW | 2021-02-10 |
| 3 | ISSUED FOR ZA & OPA APPLICATION | 2020-12-21 |
| 2 | ISSUED FOR UPDATED DESIGN | 2020-12-10 |
| 1 | ISSUED FOR DESIGN CONCEPT | 2020-08-24 |

ARCHITECT SEAL: _____ NORTH ARROW:

CLIENT: 
 2 ROBINSON PROPERTY LIMITED PARTNERSHIP

ARCHITECT: 
 56 Beech Street, Ottawa, Ontario K1S 3J6
 t.613.724.9732 f.613.724.1209 www.rodnerclathey.ca


PROJECT TITLE:
 2 ROBINSON AVE.

SHEET TITLE:
 P3 LEVEL

| | |
|---------------------|--------------------------|
| DRAWN: Author | CHECKED: Checker |
| SCALE: 1 : 250 | SHEET No: A-01 |
| PROJECT No: 1902 | |


PAPER SIZE: ISO Full Sheet B1 (707.00 x 1000.00mm) PLOT SCALE: 1:1 C:\Users\adam\Documents\1902 - 2 Robinson - ALL BUILDINGS - SITE - adam4880.dwg PLOT DATE: 24/02/21 1:54:42 PM

IT IS THE RESPONSIBILITY OF THE APPROPRIATE CONTRACTOR TO CHECK AND VERIFY ALL DIMENSIONS ON SITE AND TO REPORT ALL ERRORS AND/OR OMISSIONS TO THE ARCHITECT.
 ALL CONTRACTORS MUST COMPLY WITH ALL PERTINENT CODES AND BY-LAWS.
 THIS DRAWING MAY NOT BE USED FOR CONSTRUCTION UNTIL SIGNED BY THE ARCHITECT.
 DO NOT SCALE DRAWINGS.
 COPYRIGHT RESERVED.

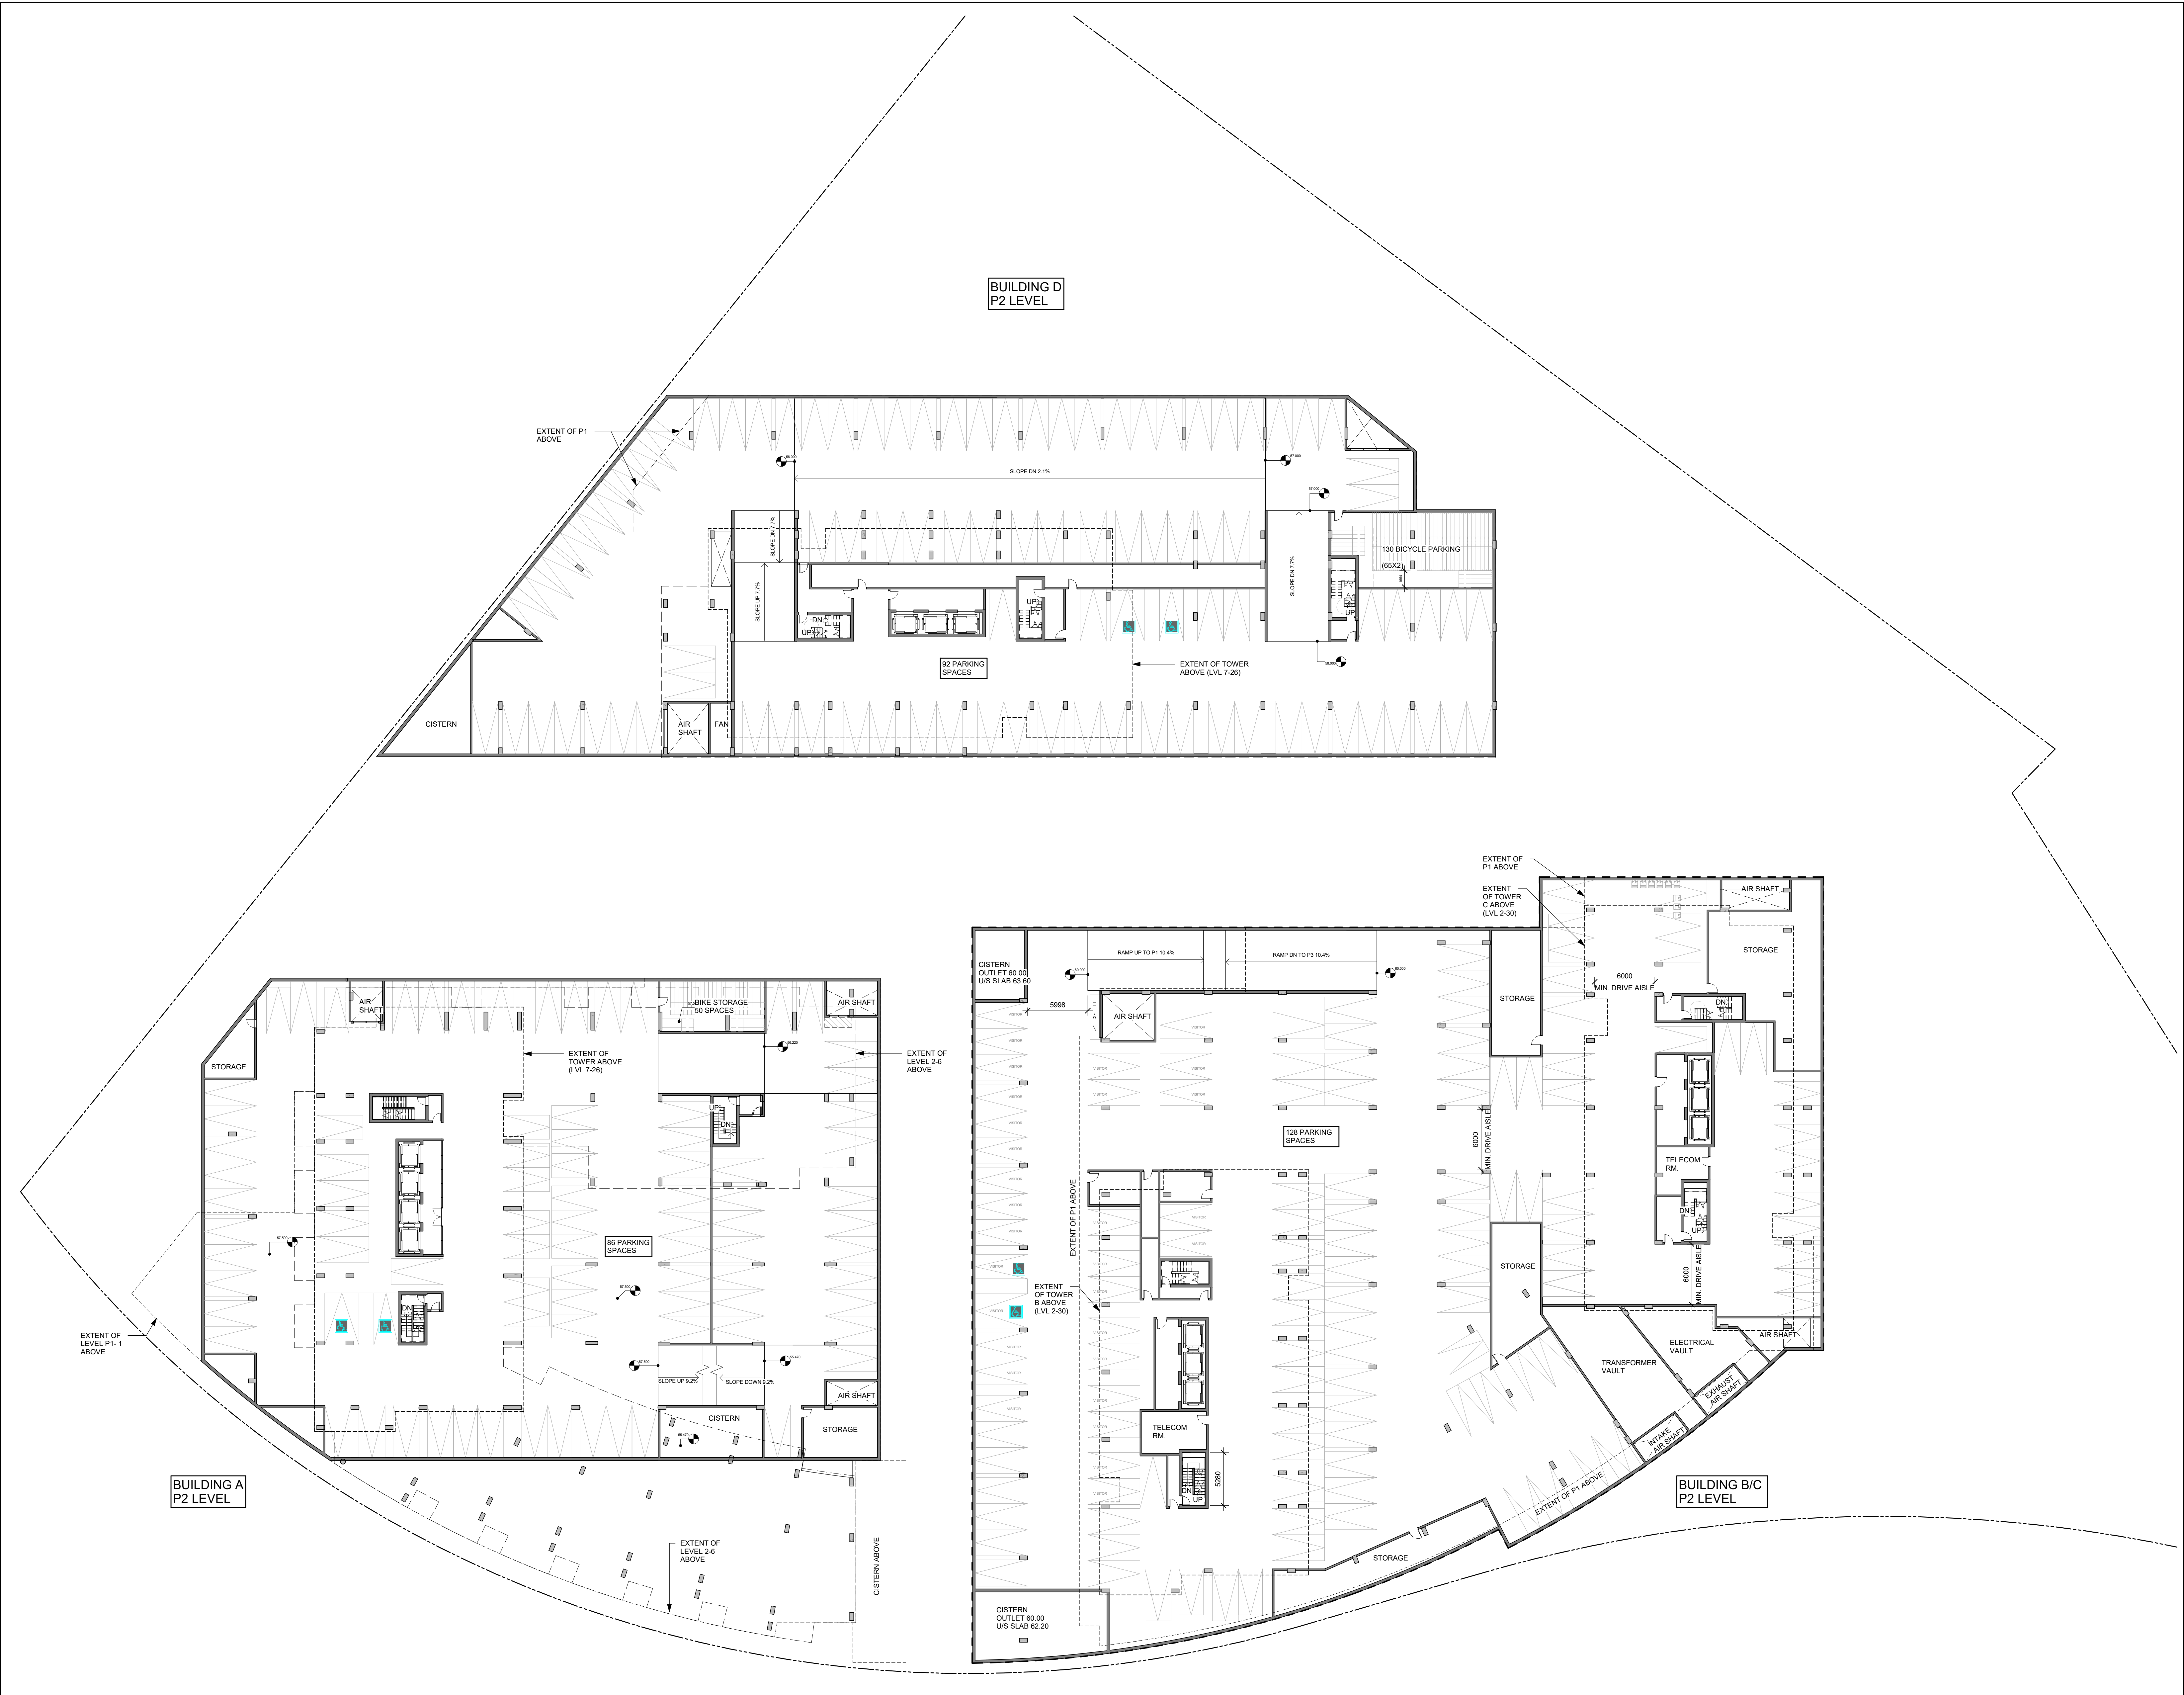

| No. | DESCRIPTION | DDMMYY |
|-----|------------------------------------------|------------|
| 6 | REVISED FOR SPC 1st ROUND CITY COMMENTS | 2022-03-25 |
| 5 | ISSUED FOR SITE PLAN CONTROL APPLICATION | 2021-11-12 |
| 4 | ISSUED FOR OWNER/CONSULTANT REVIEW | 2021-02-10 |
| 3 | ISSUED FOR ZA & OPA APPLICATION | 2020-12-21 |
| 2 | ISSUED FOR UPDATED DESIGN | 2020-12-10 |
| 1 | ISSUED FOR DESIGN CONCEPT | 2020-08-24 |

| No. | DESCRIPTION | DDMMYY |
|-----|------------------------------------------|------------|
| 6 | REVISED FOR SPC 1st ROUND CITY COMMENTS | 2022-03-25 |
| 5 | ISSUED FOR SITE PLAN CONTROL APPLICATION | 2021-11-12 |
| 4 | ISSUED FOR OWNER/CONSULTANT REVIEW | 2021-02-10 |
| 3 | ISSUED FOR ZA & OPA APPLICATION | 2020-12-21 |
| 2 | ISSUED FOR UPDATED DESIGN | 2020-12-10 |
| 1 | ISSUED FOR DESIGN CONCEPT | 2020-08-24 |

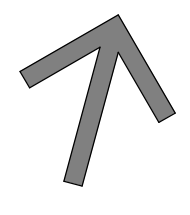ARCHITECT SEAL: _____ NORTH ARROW:  TRUE NORTH

CLIENT: 
 2 ROBINSON PROPERTY LIMITED PARTNERSHIP

ARCHITECT: **rla/architecture**
 56 Beech Street, Ottawa, Ontario K1S 3J6
 t.613.724.9932 f.613.724.1209 www.rodericklahey.ca

PROJECT TITLE:
 2 ROBINSON AVE.




SHEET TITLE:
 P2 LEVEL

| | |
|---------------------|--------------------------|
| DRAWN: Author | CHECKED: Checker |
| SCALE: 1 : 250 | SHEET No: A-02 |
| PROJECT No: 1902 | |

PAPER SIZE: ISO full sheet B1 (707.00 x 1000.00mm) PLOT SCALE: 1:1 C:\Users\adam\Documents\1902 - 2 Robinson - ALL BUILDINGS - SITE_dam4688D.dwg PLOT DATE: 24/02/2022 1:54:43 PM

IT IS THE RESPONSIBILITY OF THE APPROPRIATE CONTRACTOR TO CHECK AND VERIFY ALL DIMENSIONS ON SITE AND TO REPORT ALL ERRORS AND/OR OMISSIONS TO THE ARCHITECT.
 ALL CONTRACTORS MUST COMPLY WITH ALL PERTINENT CODES AND BY-LAWS.
 THIS DRAWING MAY NOT BE USED FOR CONSTRUCTION UNTIL SIGNED BY THE ARCHITECT.
 DO NOT SCALE DRAWINGS.
 COPYRIGHT RESERVED.

BUILDING D
P1 LEVEL

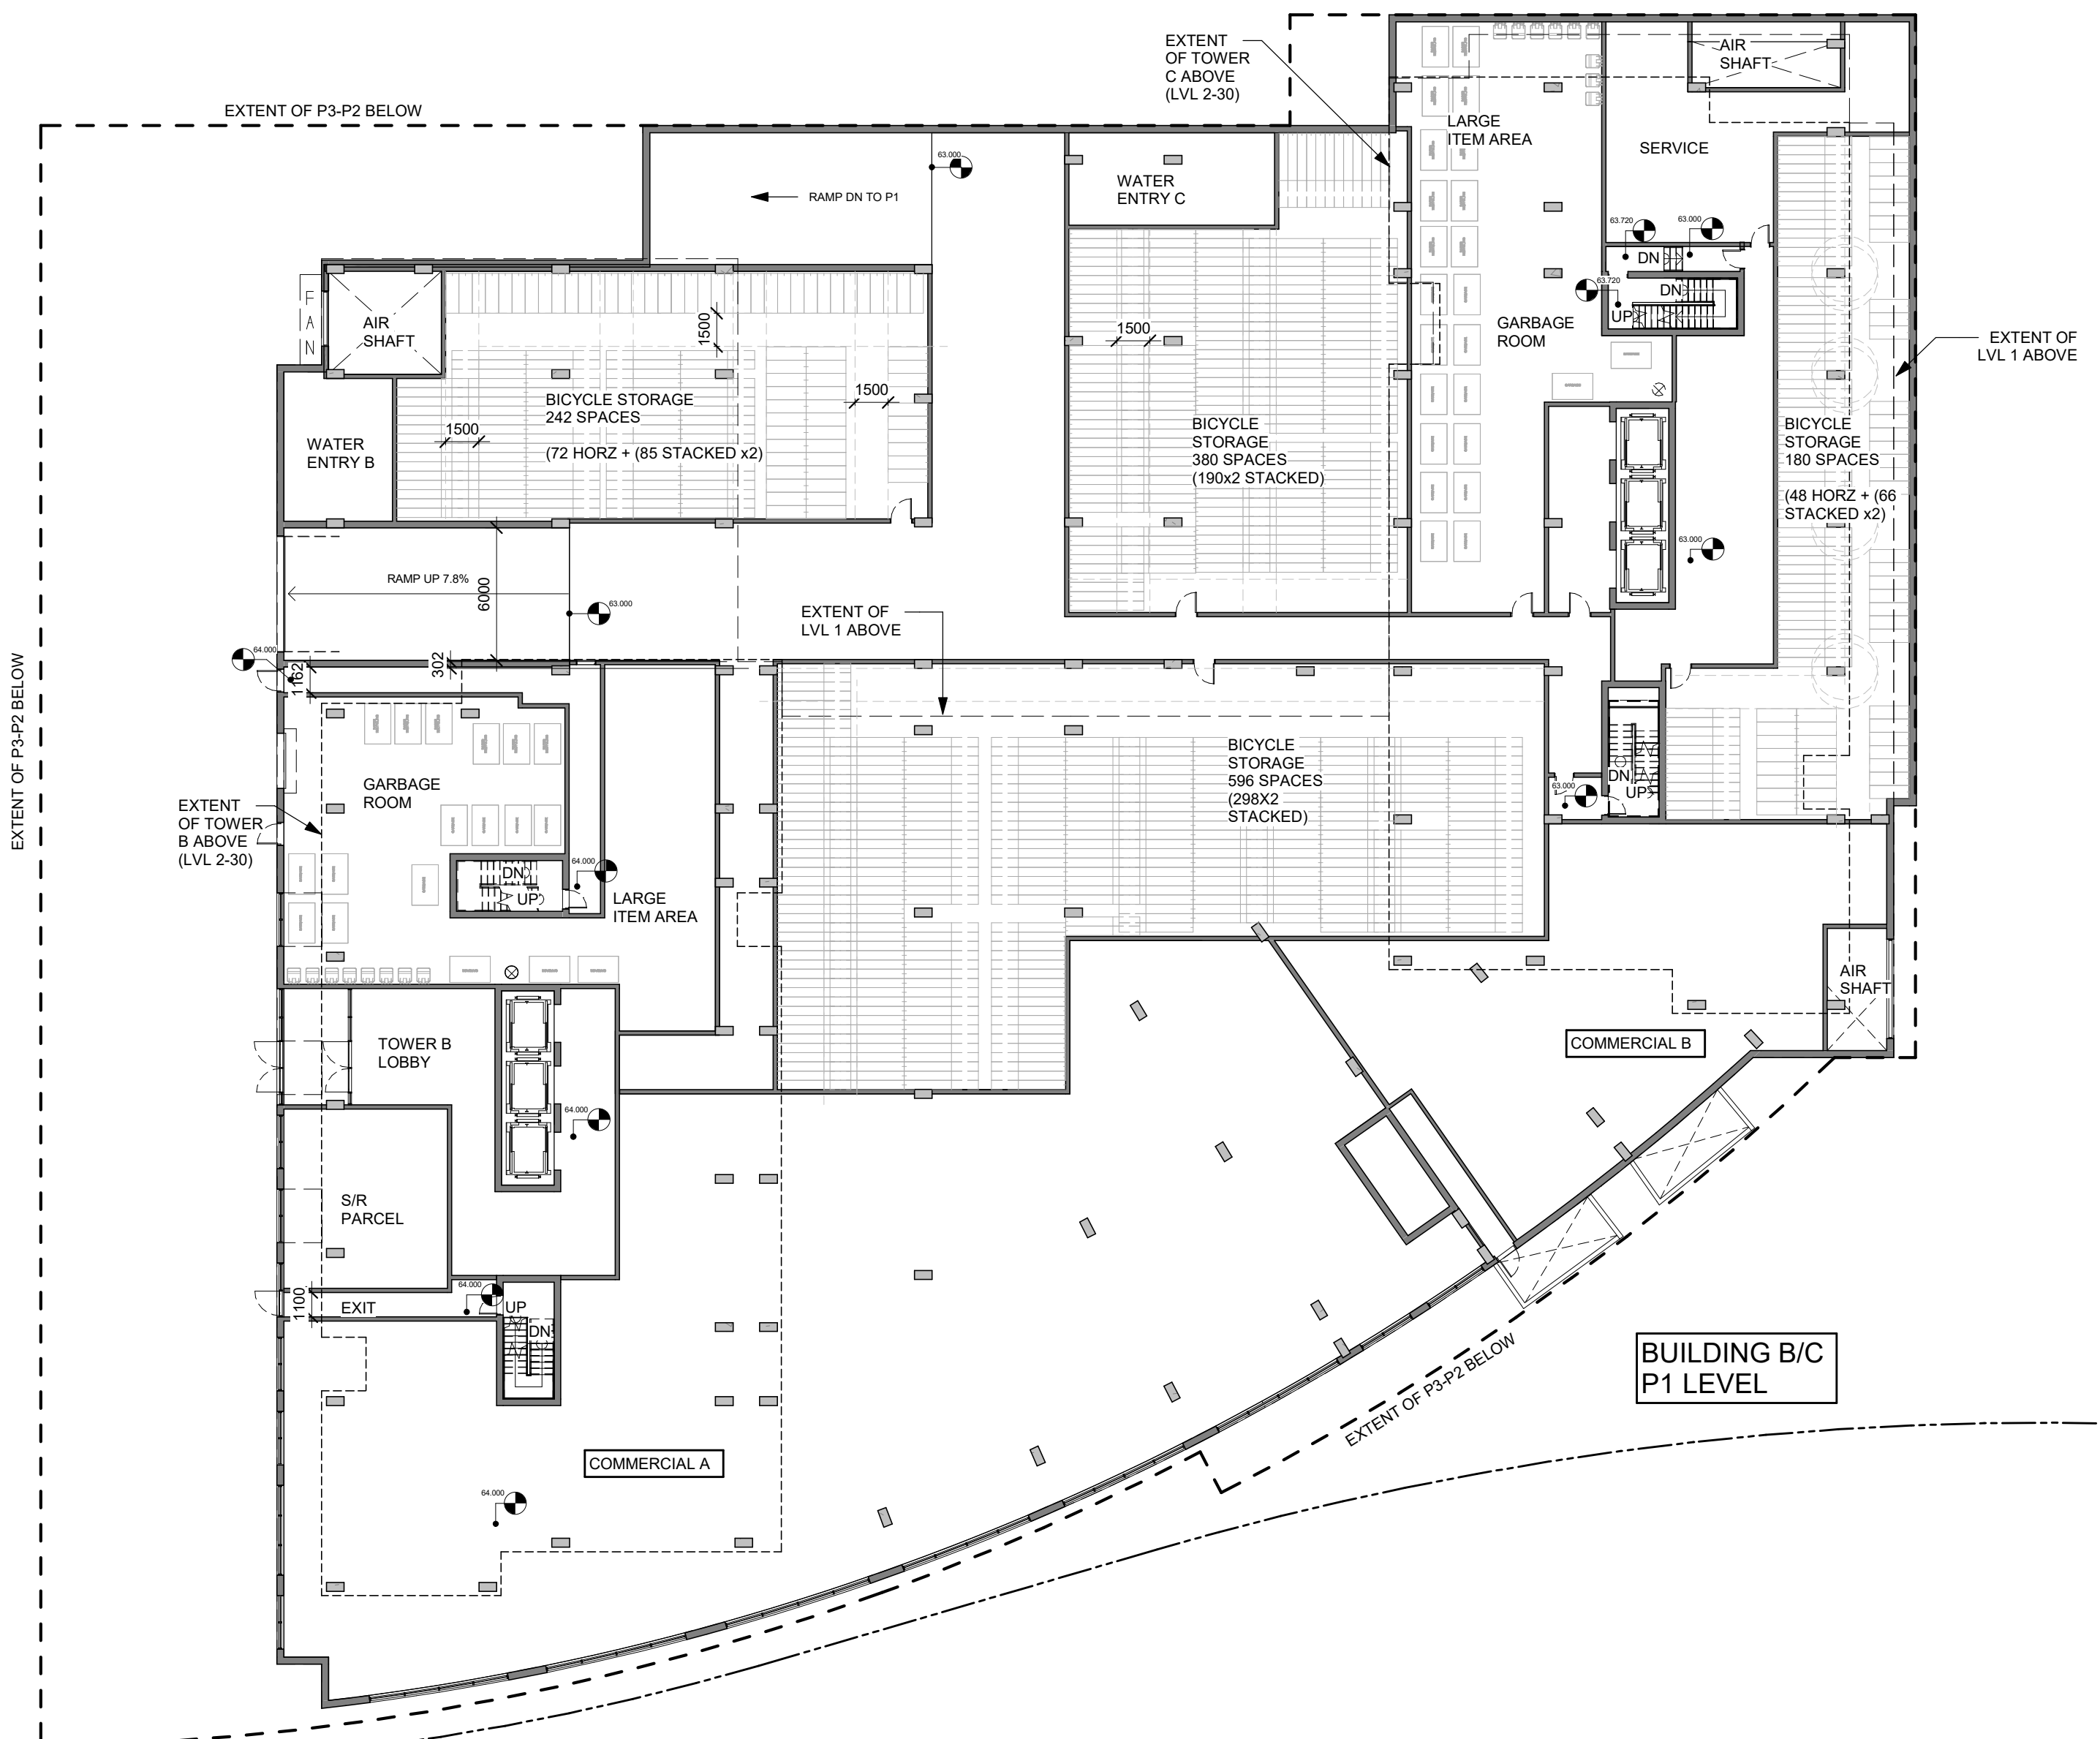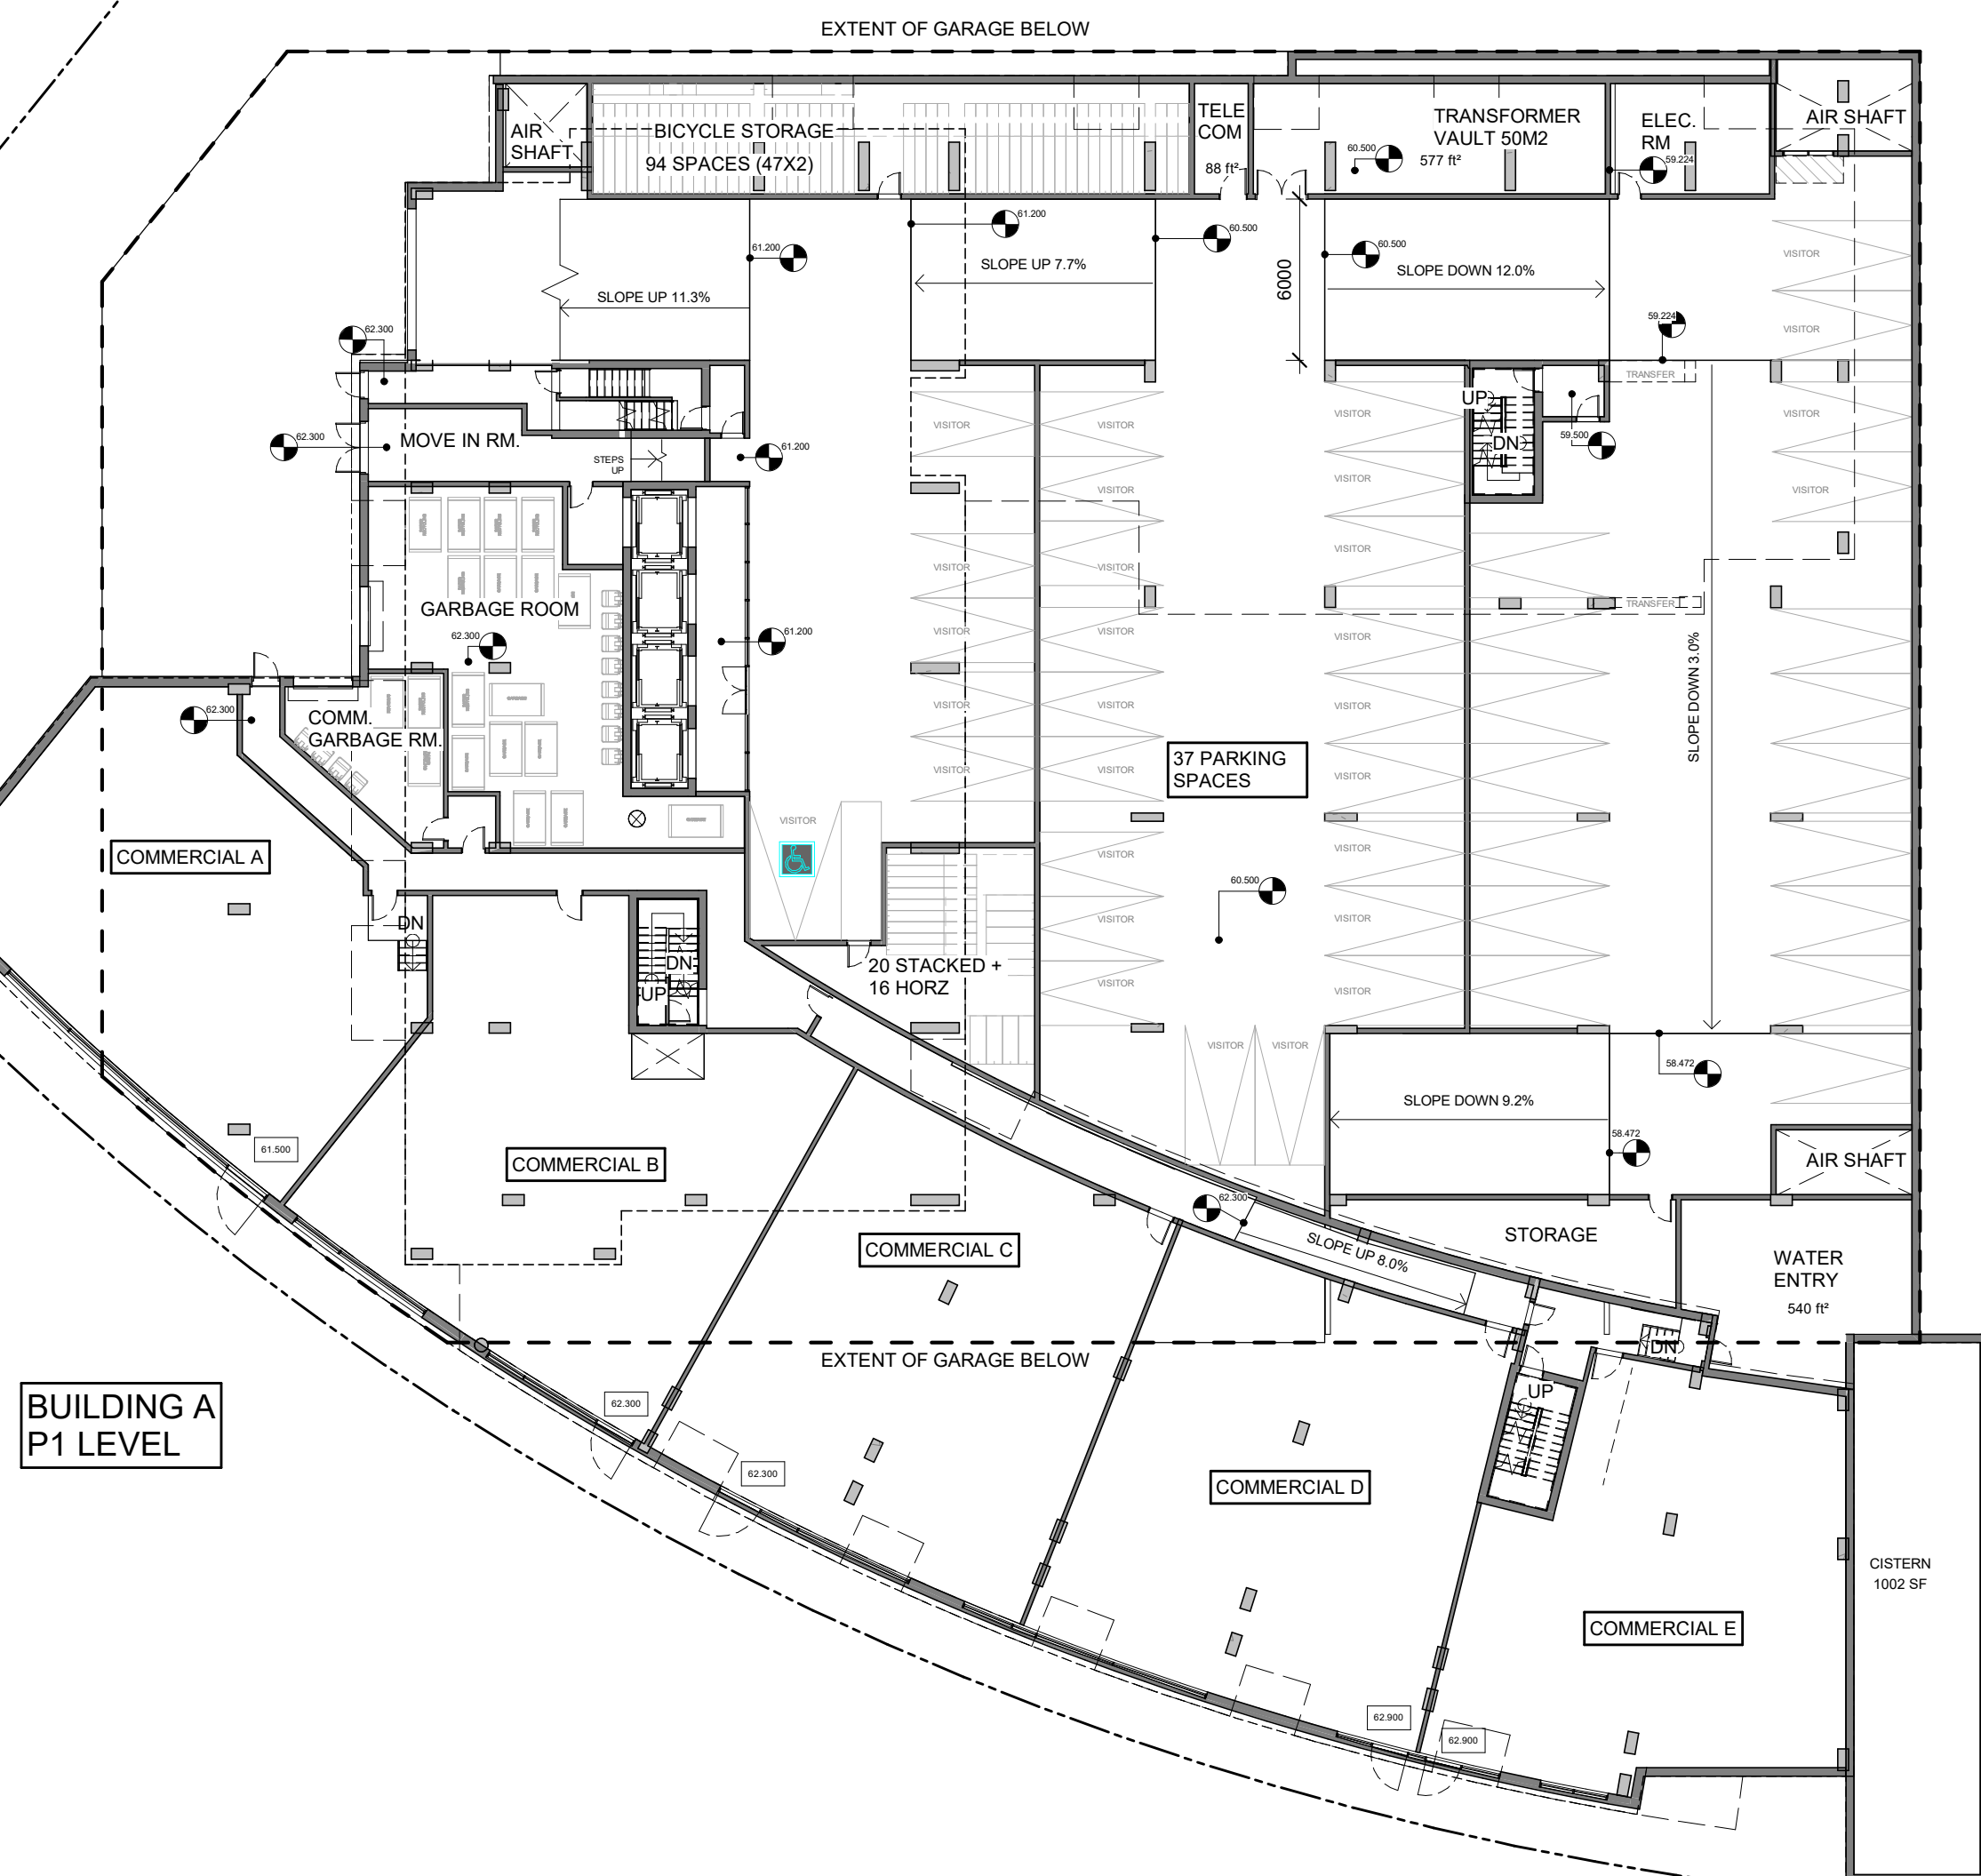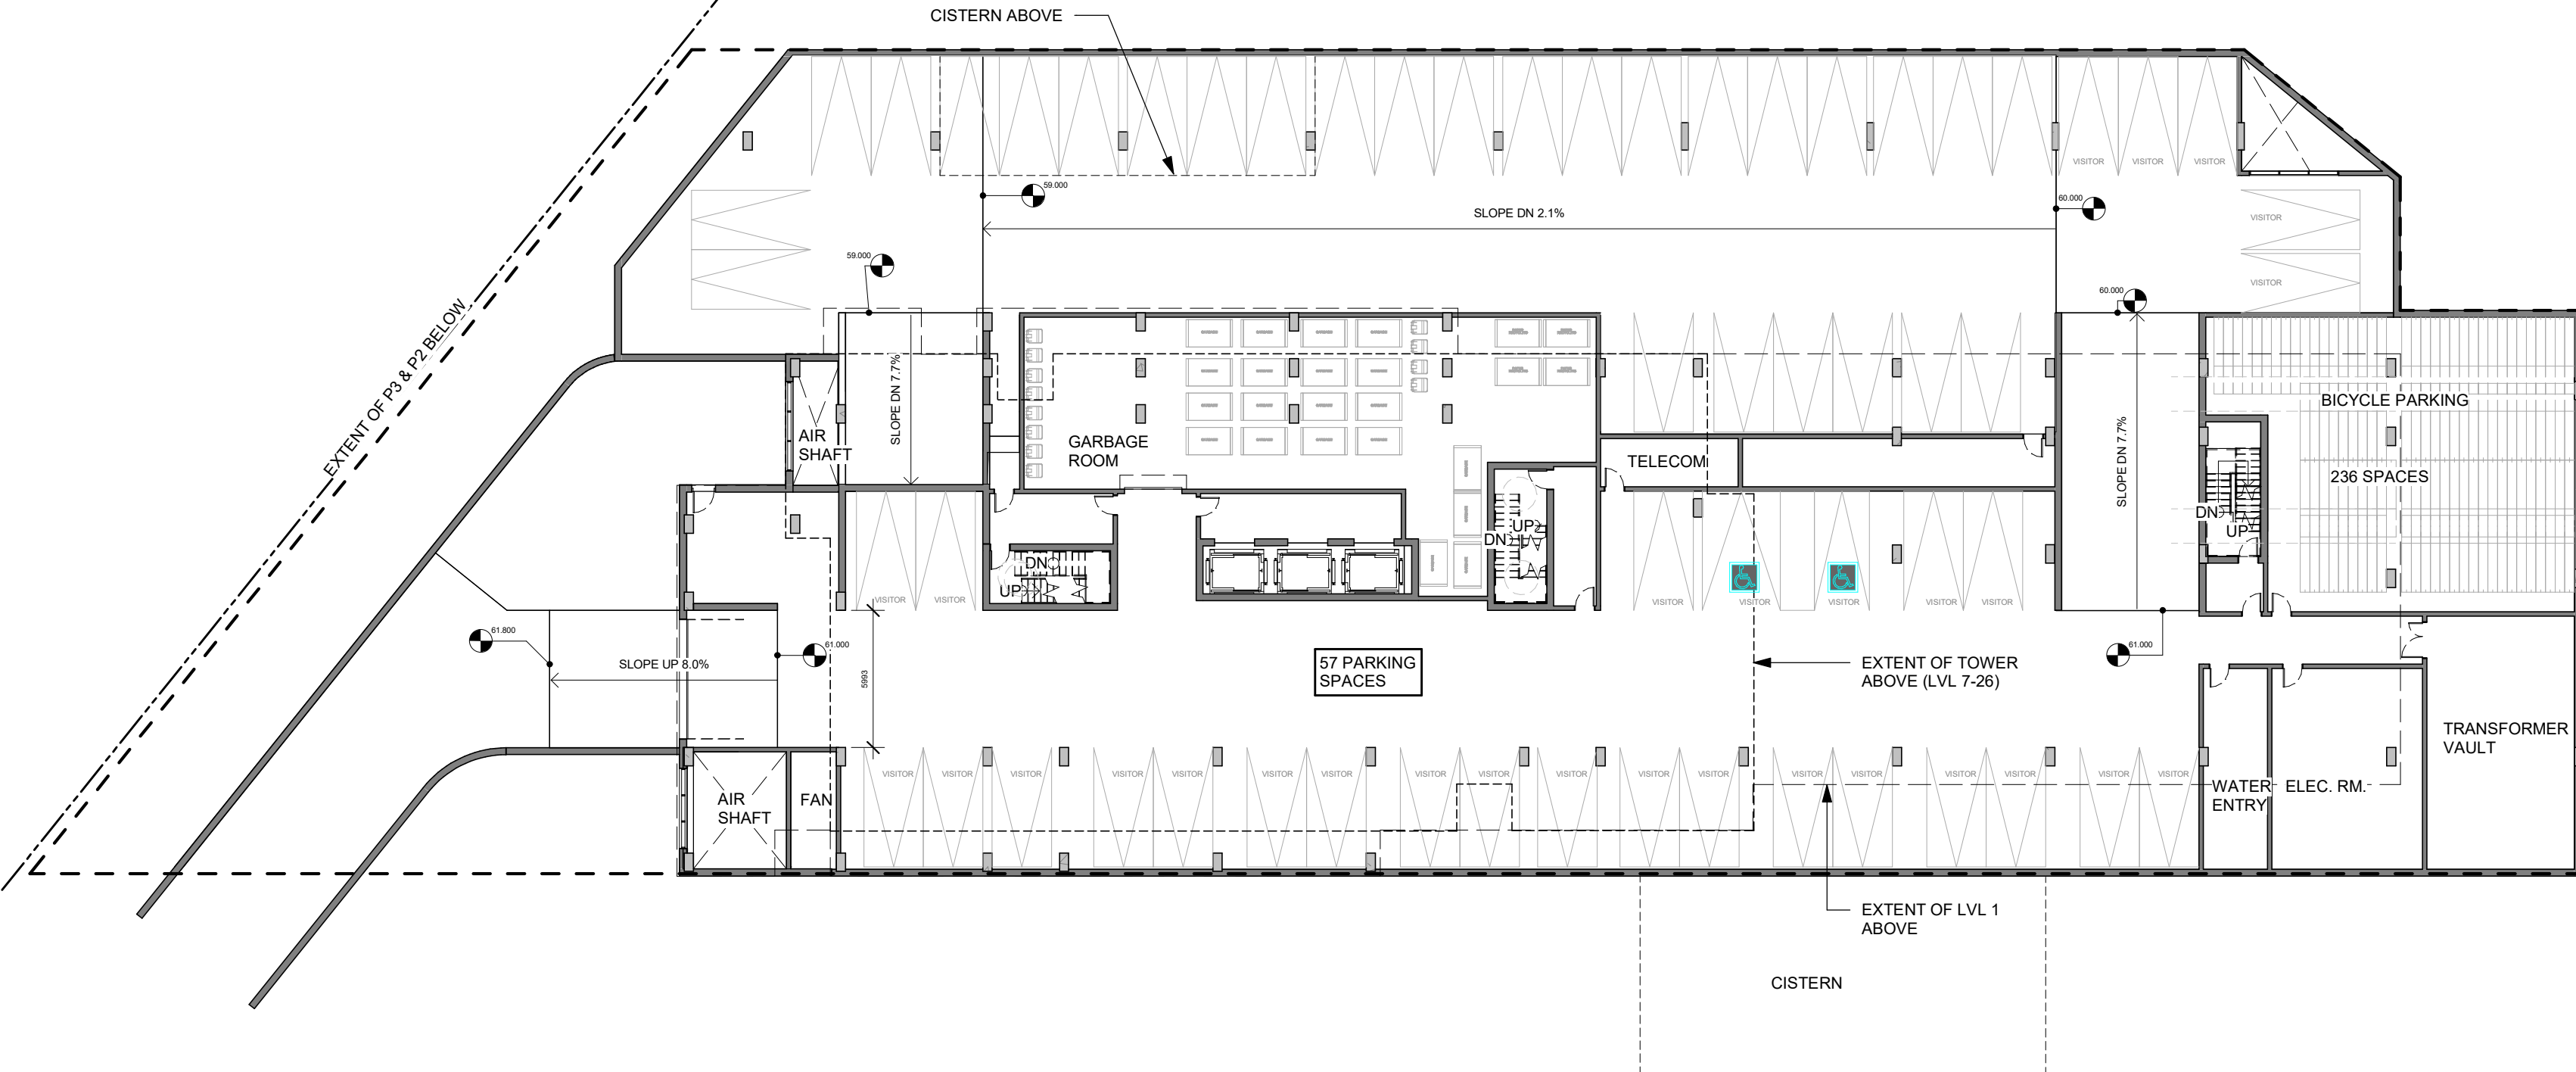

| No. | DESCRIPTION | DDMMYY |
|-----|------------------------------------------|------------|
| 6 | REVISED FOR SPC 1st ROUND CITY COMMENTS | 2022-03-25 |
| 5 | ISSUED FOR SITE PLAN CONTROL APPLICATION | 2021-11-12 |
| 4 | ISSUED FOR OWNER/CONSULTANT REVIEW | 2021-02-10 |
| 3 | ISSUED FOR ZA & OPA APPLICATION | 2020-12-21 |
| 2 | ISSUED FOR UPDATED DESIGN | 2020-12-10 |
| 1 | ISSUED FOR DESIGN CONCEPT | 2020-08-24 |

ARCHITECT SEAL: _____ NORTH ARROW:

CLIENT:

 2 ROBINSON PROPERTY LIMITED PARTNERSHIP

ARCHITECT:

 56 Beech Street, Ottawa, Ontario K1S 3J6
 t.613.724.9932 f.613.724.1209 www.roderricklahey.ca


PROJECT TITLE:
 2 ROBINSON AVE.

SHEET TITLE:
 P1 LEVEL

| | |
|-------------------|---------------------|
| DRAWN: Author | CHECKED: Checker |
| SCALE: 1 : 250 | SHEET No.: |
| PROJECT No.: | A-03 |

PAPER SIZE: ISO Full Sheet B1 (707.00 x 1000.00mm) PLOT SCALE: 1:1 C:\Users\adam\Documents\11602 - 2 Robinson - ALL BUILDINGS - SITE_dam4688D.dwg PLOT DATE: 24/02/22 1:56:49 PM

IT IS THE RESPONSIBILITY OF THE APPROPRIATE CONTRACTOR TO CHECK AND VERIFY ALL DIMENSIONS ON SITE AND TO REPORT ALL ERRORS AND/OR OMISSIONS TO THE ARCHITECT.
 ALL CONTRACTORS MUST COMPLY WITH ALL PERTINENT CODES AND BY-LAWS.
 THIS DRAWING MAY NOT BE USED FOR CONSTRUCTION UNTIL SIGNED BY THE ARCHITECT.
 DO NOT SCALE DRAWINGS.
 COPYRIGHT RESERVED.

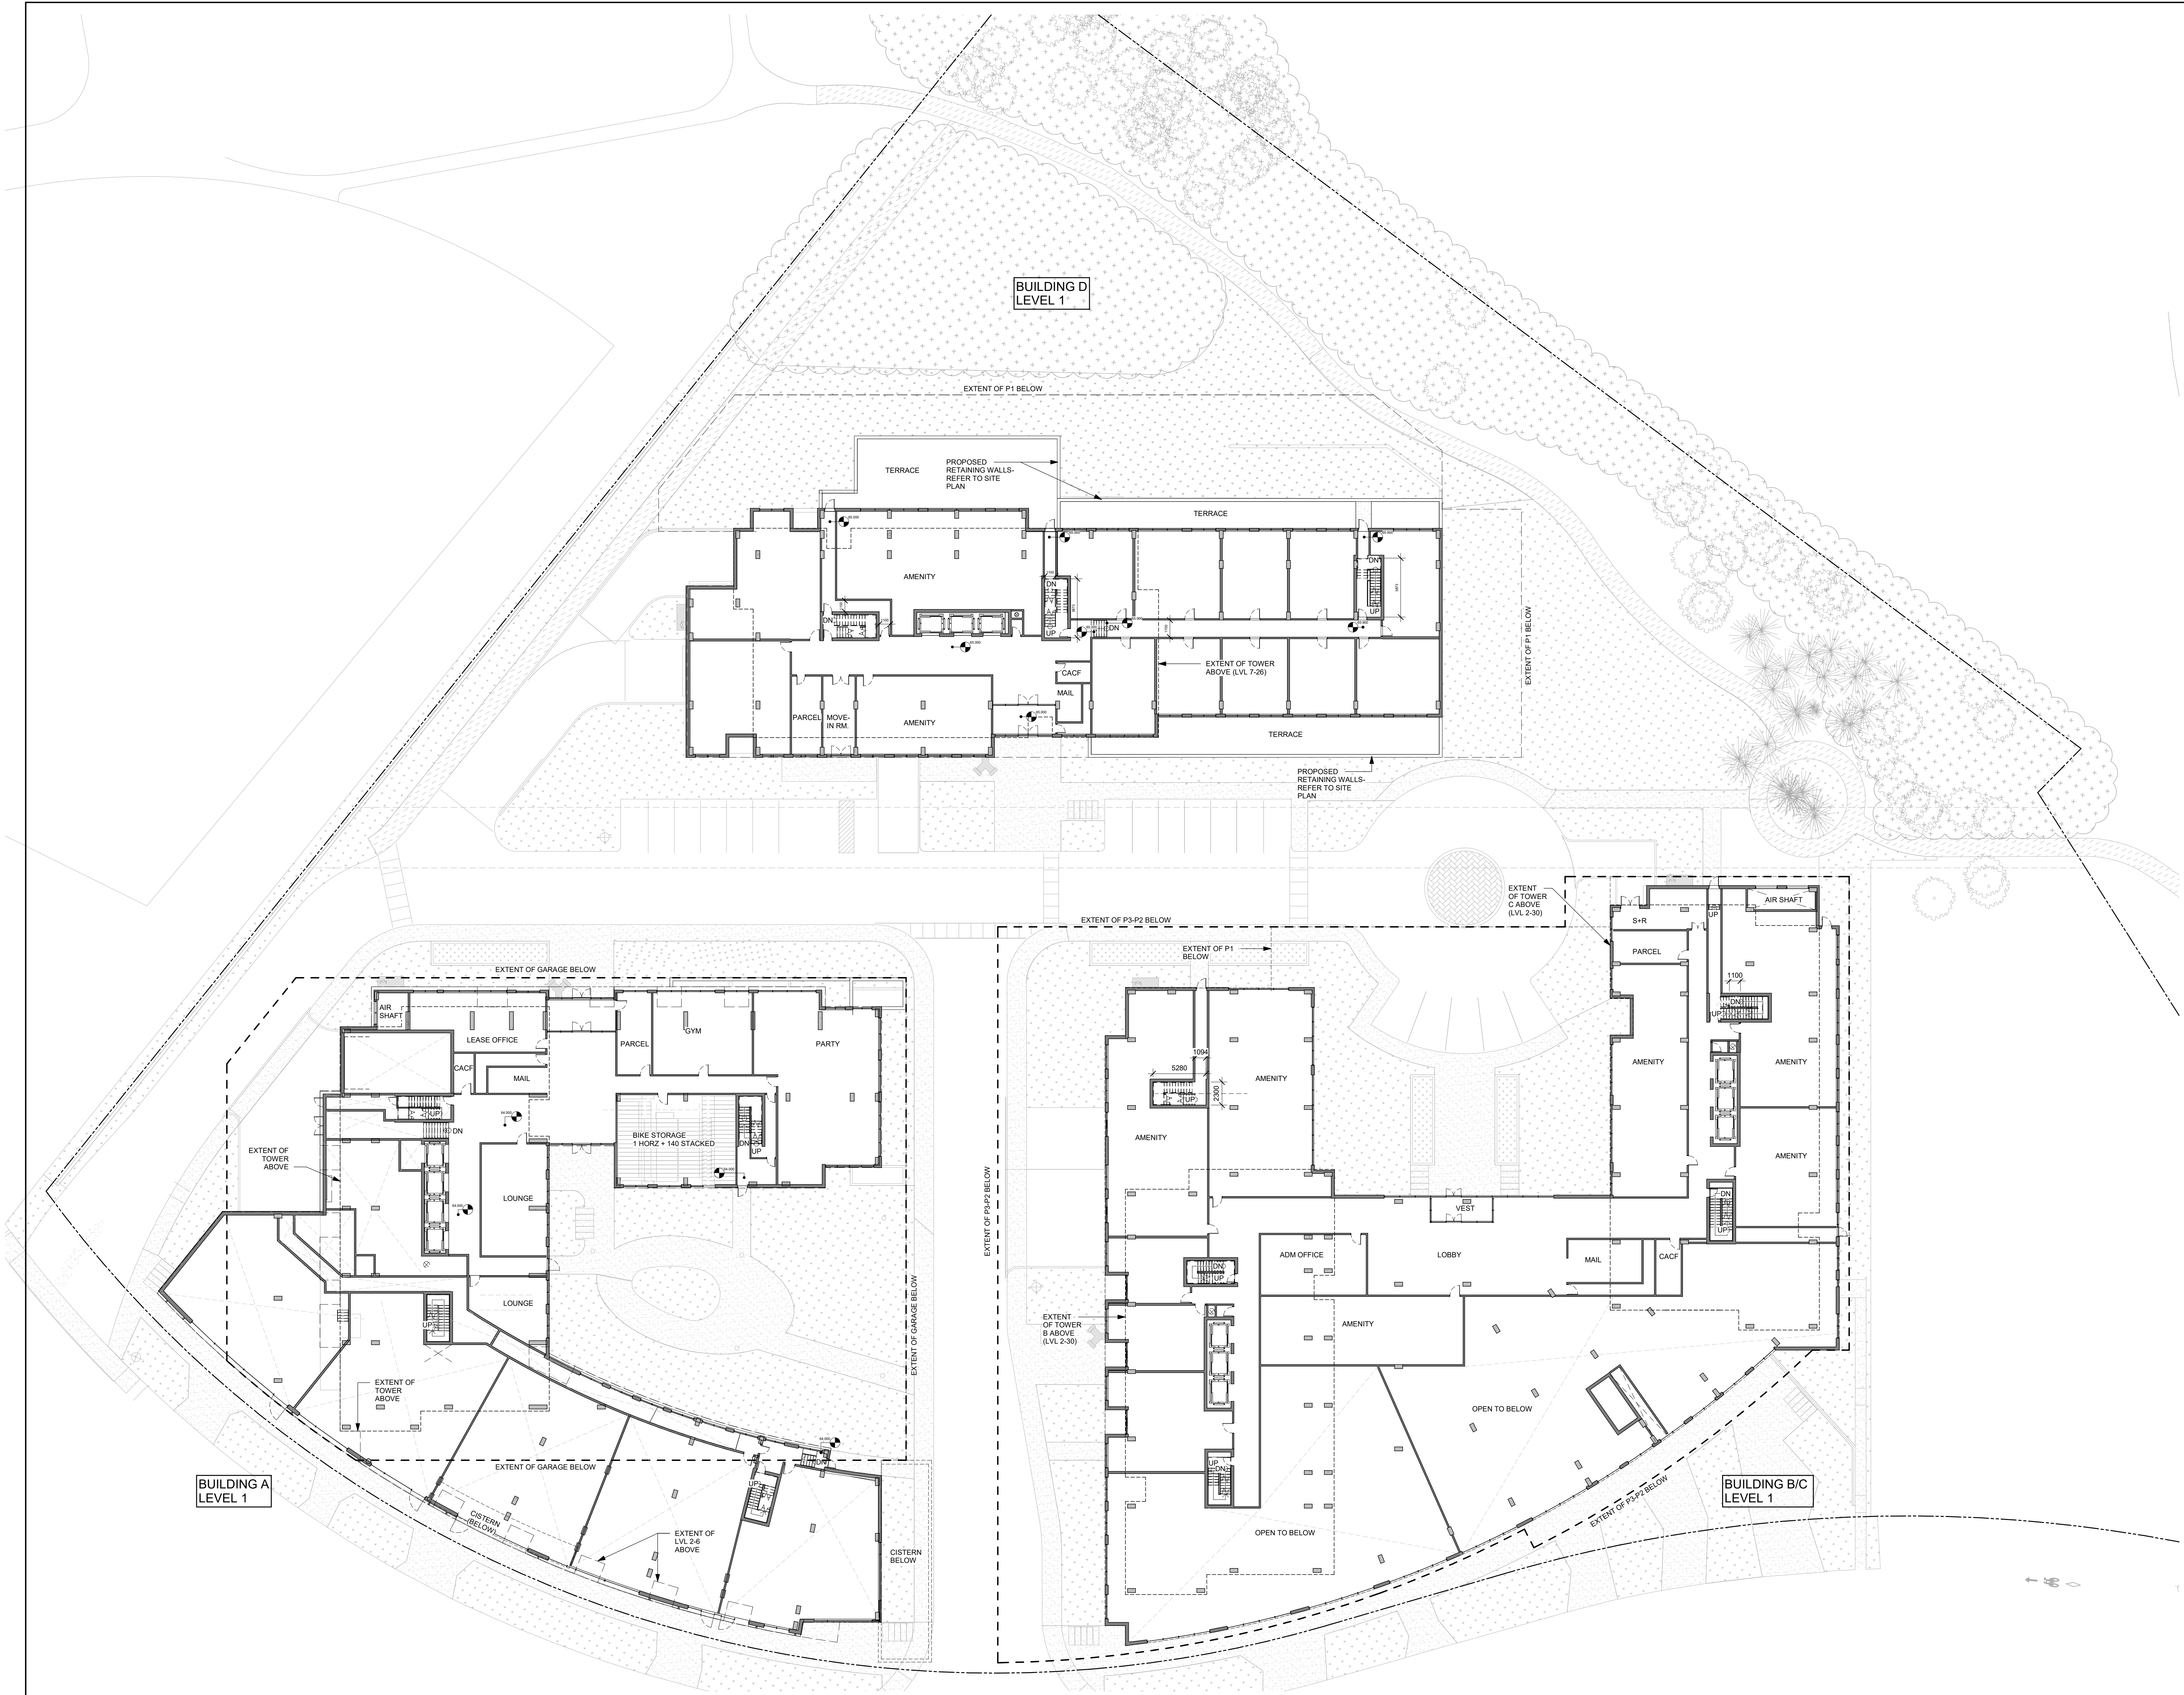

| No. | DESCRIPTION | DDMMYY |
|-----|------------------------------------------|------------|
| 6 | REVISED FOR SPC 1st ROUND CITY COMMENTS | 2022-03-25 |
| 5 | ISSUED FOR SITE PLAN CONTROL APPLICATION | 2021-11-12 |
| 4 | ISSUED FOR OWNER/CONSULTANT REVIEW | 2021-02-10 |
| 3 | ISSUED FOR ZA & OPA APPLICATION | 2020-12-21 |
| 2 | ISSUED FOR UPDATED DESIGN | 2020-12-10 |
| 1 | ISSUED FOR DESIGN CONCEPT | 2020-08-24 |

REVISIONS:

| | |
|-----------------|--------------|
| ARCHITECT SEAL: | NORTH ARROW: |
| | |

CLIENT:
 CLIENT LOGO

2 ROBINSON PROPERTY LIMITED PARTNERSHIP

ARCHITECT:
 rla/architecture
 56 Beech Street, Ottawa, Ontario K1S 3J6
 t.613.724.9932 f.613.724.1209 www.rodericklahey.ca


PROJECT TITLE:
 2 ROBINSON AVE.

SHEET TITLE:
 LEVEL 1 (GROUND FLOOR)

| | |
|-------------------|---------------------|
| DRAWN: Author | CHECKED: Checker |
| SCALE: 1 : 250 | SHEET No.: |
| PROJECT No.: | A-04 |

PAPER SIZE: ISO full sheet B1 (707.00 x 1000.00mm) PLOT SCALE: 1:1 C:\Users\adam\Documents\1902 - 2 Robinson - ALL BUILDINGS - SITE_damian8880.dwg PLOT DATE: 24/02/2022 1:55:55 PM

IT IS THE RESPONSIBILITY OF THE APPROPRIATE CONTRACTOR TO CHECK AND VERIFY ALL DIMENSIONS ON SITE AND TO REPORT ALL ERRORS AND/OR OMISSIONS TO THE ARCHITECT.
 ALL CONTRACTORS MUST COMPLY WITH ALL PERTINENT CODES AND BY-LAWS.
 THIS DRAWING MAY NOT BE USED FOR CONSTRUCTION UNTIL SIGNED BY THE ARCHITECT.
 DO NOT SCALE DRAWINGS.
 COPYRIGHT RESERVED.

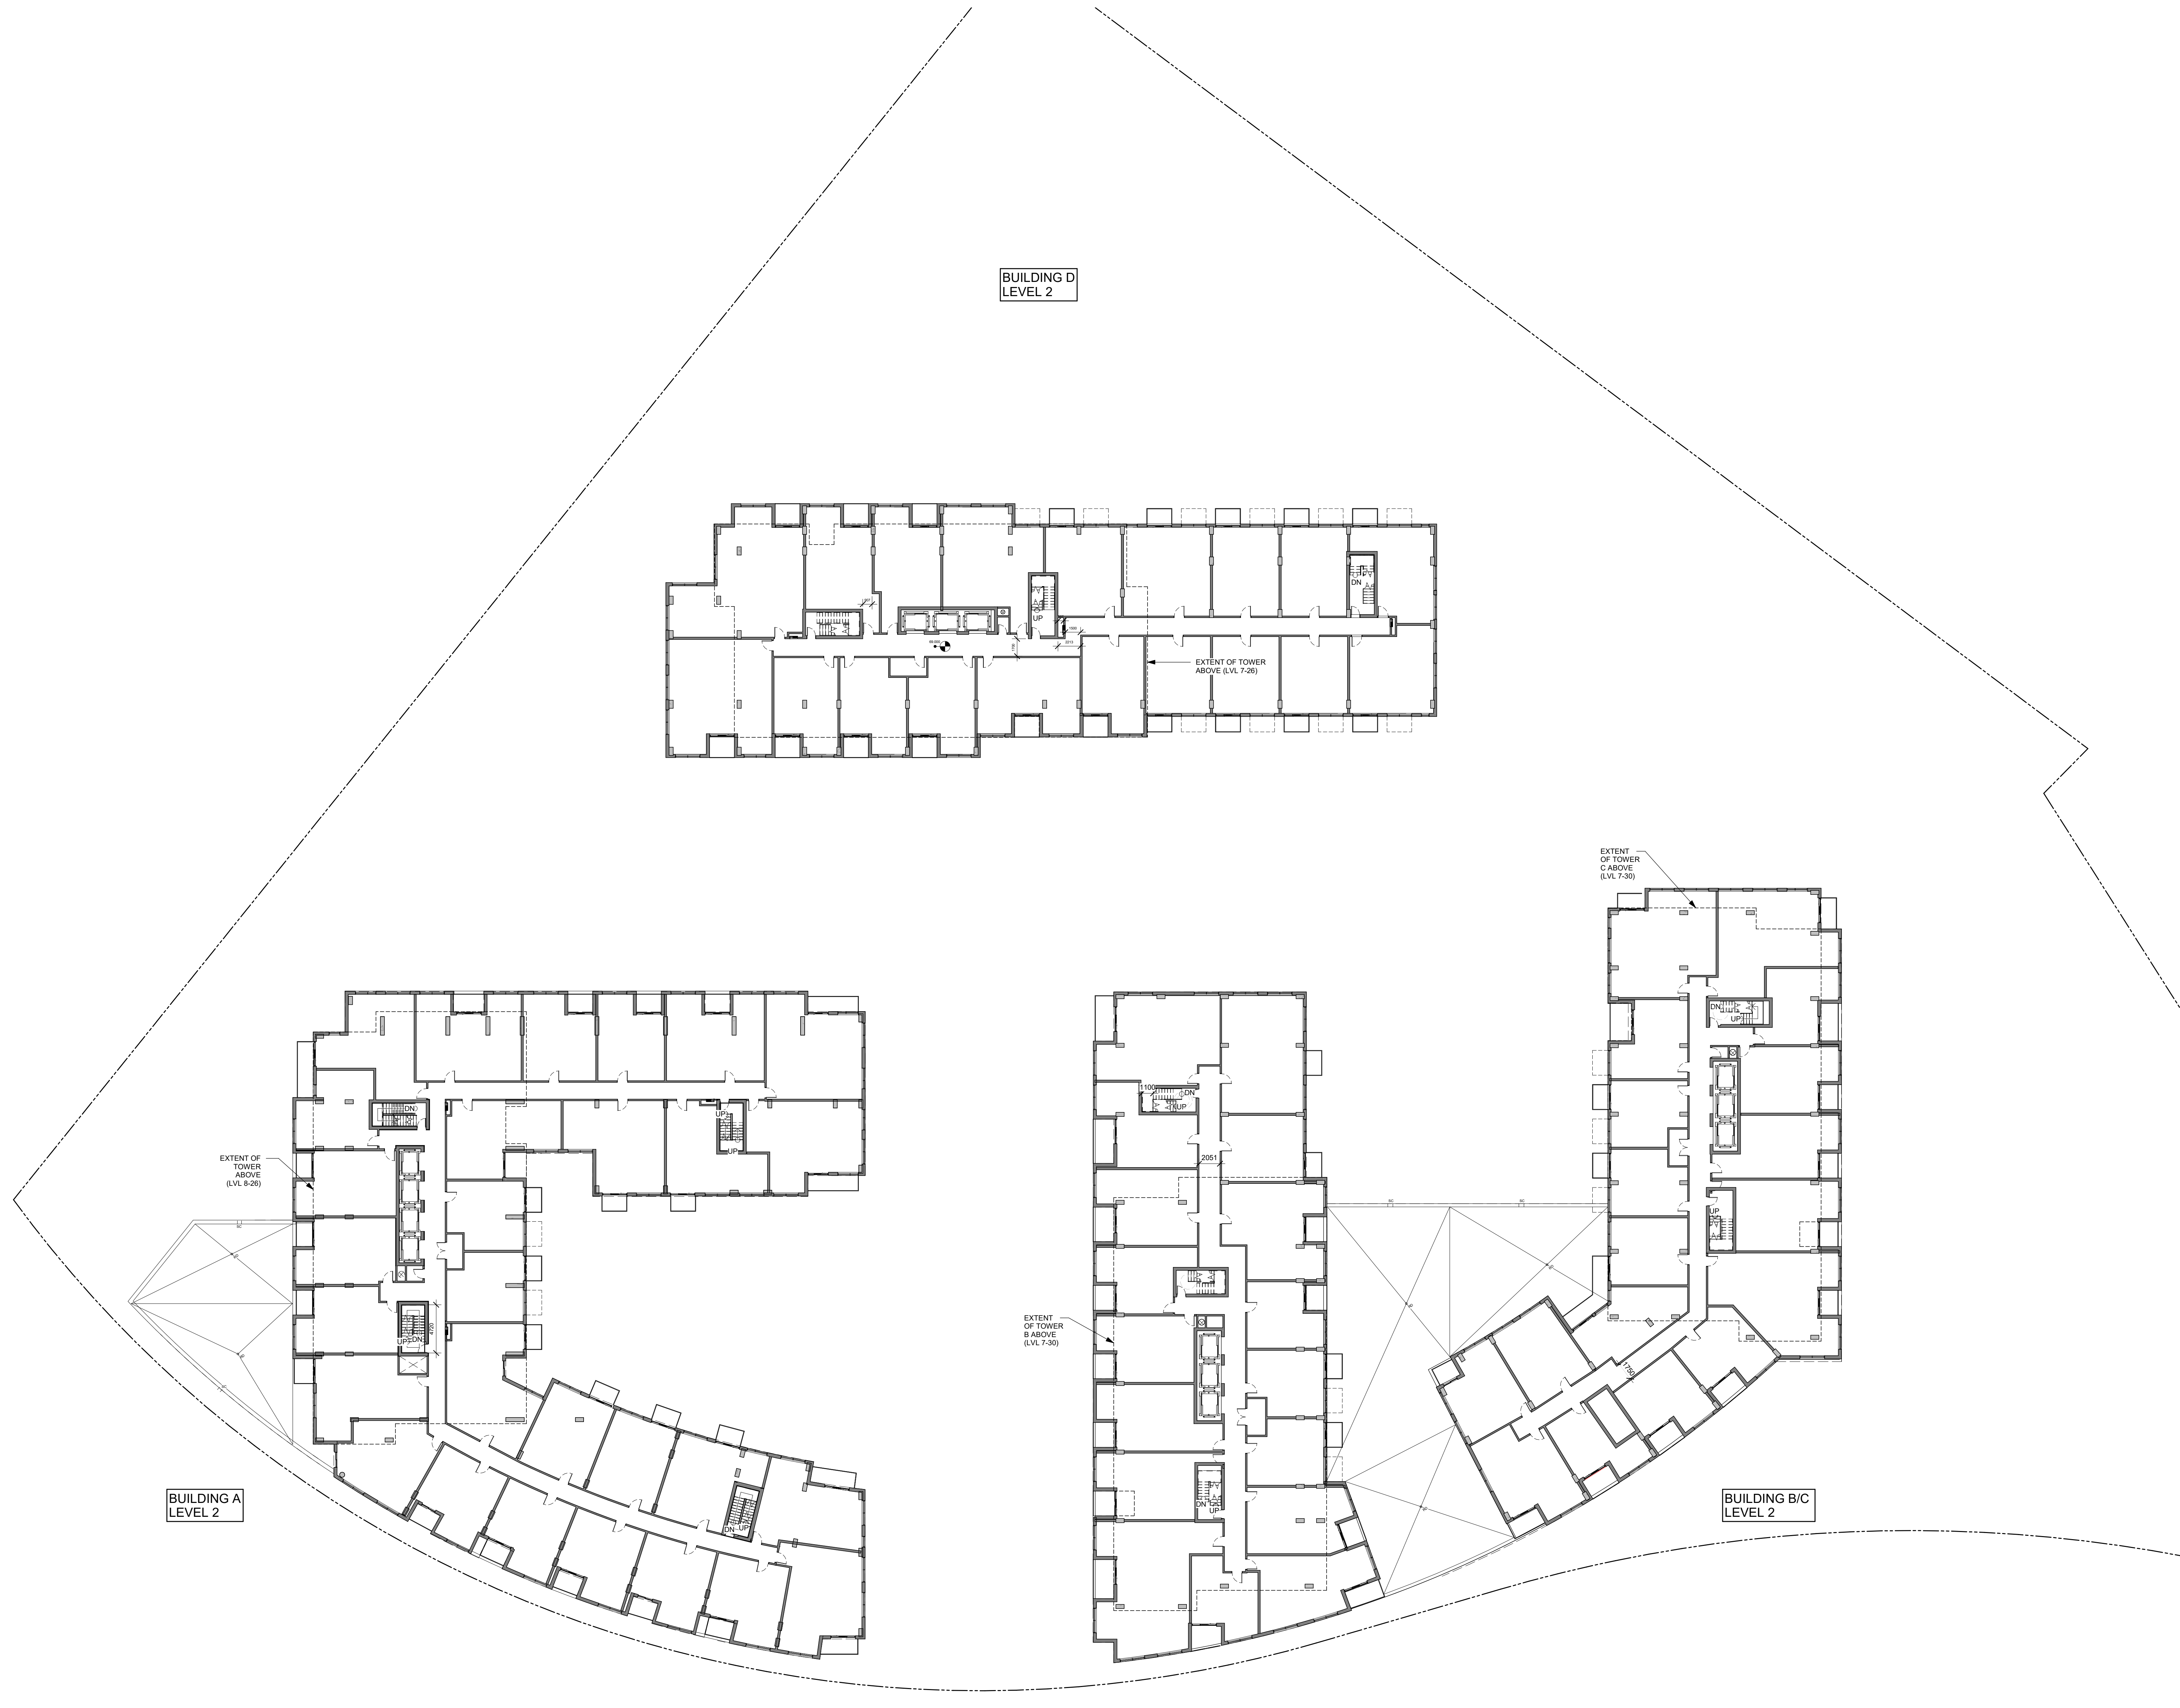

| No. | DESCRIPTION | DDMMYY |
|-----|------------------------------------------|------------|
| 6 | REVISED FOR SPC 1st ROUND CITY COMMENTS | 2022-03-25 |
| 5 | ISSUED FOR SITE PLAN CONTROL APPLICATION | 2021-11-12 |
| 4 | ISSUED FOR OWNER/CONSULTANT REVIEW | 2021-02-10 |
| 3 | ISSUED FOR ZA & OPA APPLICATION | 2020-12-21 |
| 2 | ISSUED FOR UPDATED DESIGN | 2020-12-10 |
| 1 | ISSUED FOR DESIGN CONCEPT | 2020-08-24 |

REVISIONS:

ARCHITECT SEAL: _____

NORTH ARROW:

CLIENT:
2 ROBINSON PROPERTY LIMITED PARTNERSHIP

ARCHITECT:
rla/architecture
 56 Beech Street, Ottawa, Ontario K1S 3J6
 t.613.724.9932 f.613.724.1209 www.rodericklahey.ca

PROJECT TITLE:
2 ROBINSON AVE.


SHEET TITLE:
LEVEL 2

| | |
|---------------------|--------------------------|
| DRAWN: Author | CHECKED: Checker |
| SCALE: 1 : 250 | SHEET No: A-05 |
| PROJECT No: 1902 | |


PAPER SIZE: ISO Full Sheet B1 (707.00 x 1000.00mm) PLOT SCALE: 1:1 C:\Users\adam\Documents\1902 - 2 Robinson - ALL BUILDINGS - SITE_damr680.dwg PLOT DATE: 24/02/22 1:55:07 PM

IT IS THE RESPONSIBILITY OF THE APPROPRIATE CONTRACTOR TO CHECK AND VERIFY ALL DIMENSIONS ON SITE AND TO REPORT ALL ERRORS AND/OR OMISSIONS TO THE ARCHITECT.
 ALL CONTRACTORS MUST COMPLY WITH ALL PERTINENT CODES AND BY-LAWS.
 THIS DRAWING MAY NOT BE USED FOR CONSTRUCTION UNTIL SIGNED BY THE ARCHITECT.
 DO NOT SCALE DRAWINGS.
 COPYRIGHT RESERVED.


BUILDING D
LEVEL 3-6

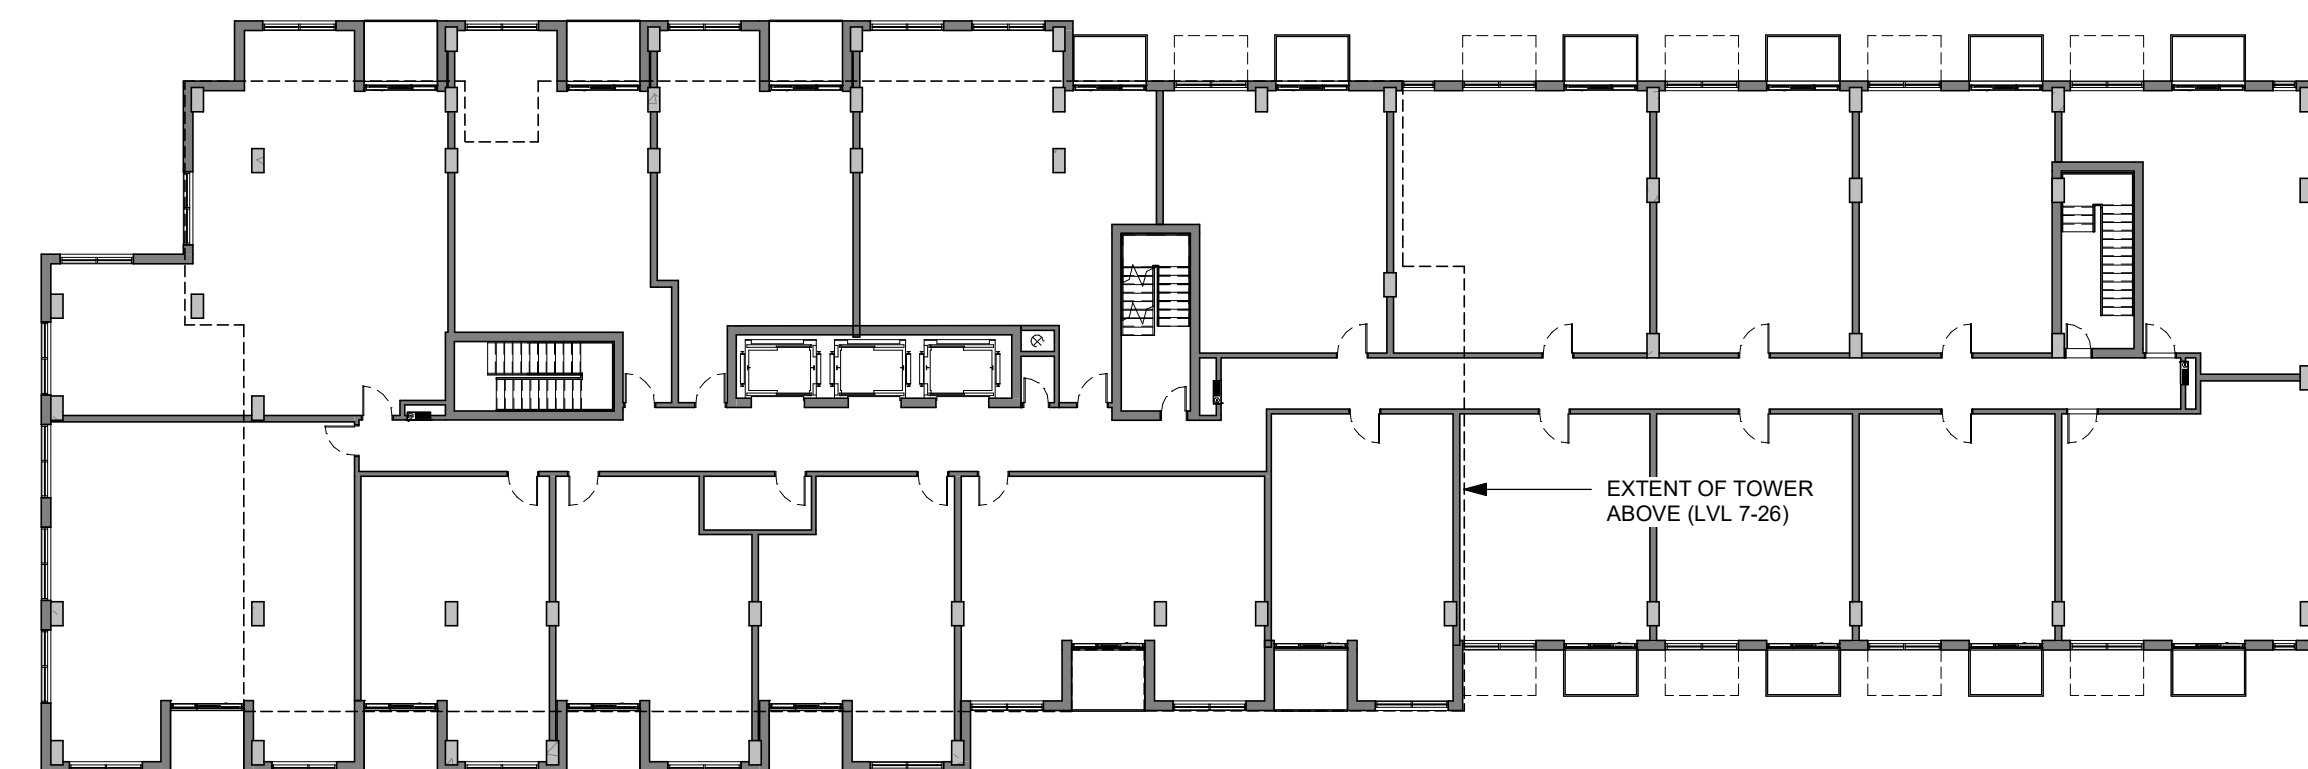


EXTENT OF TOWER C ABOVE (LVL 7-30)

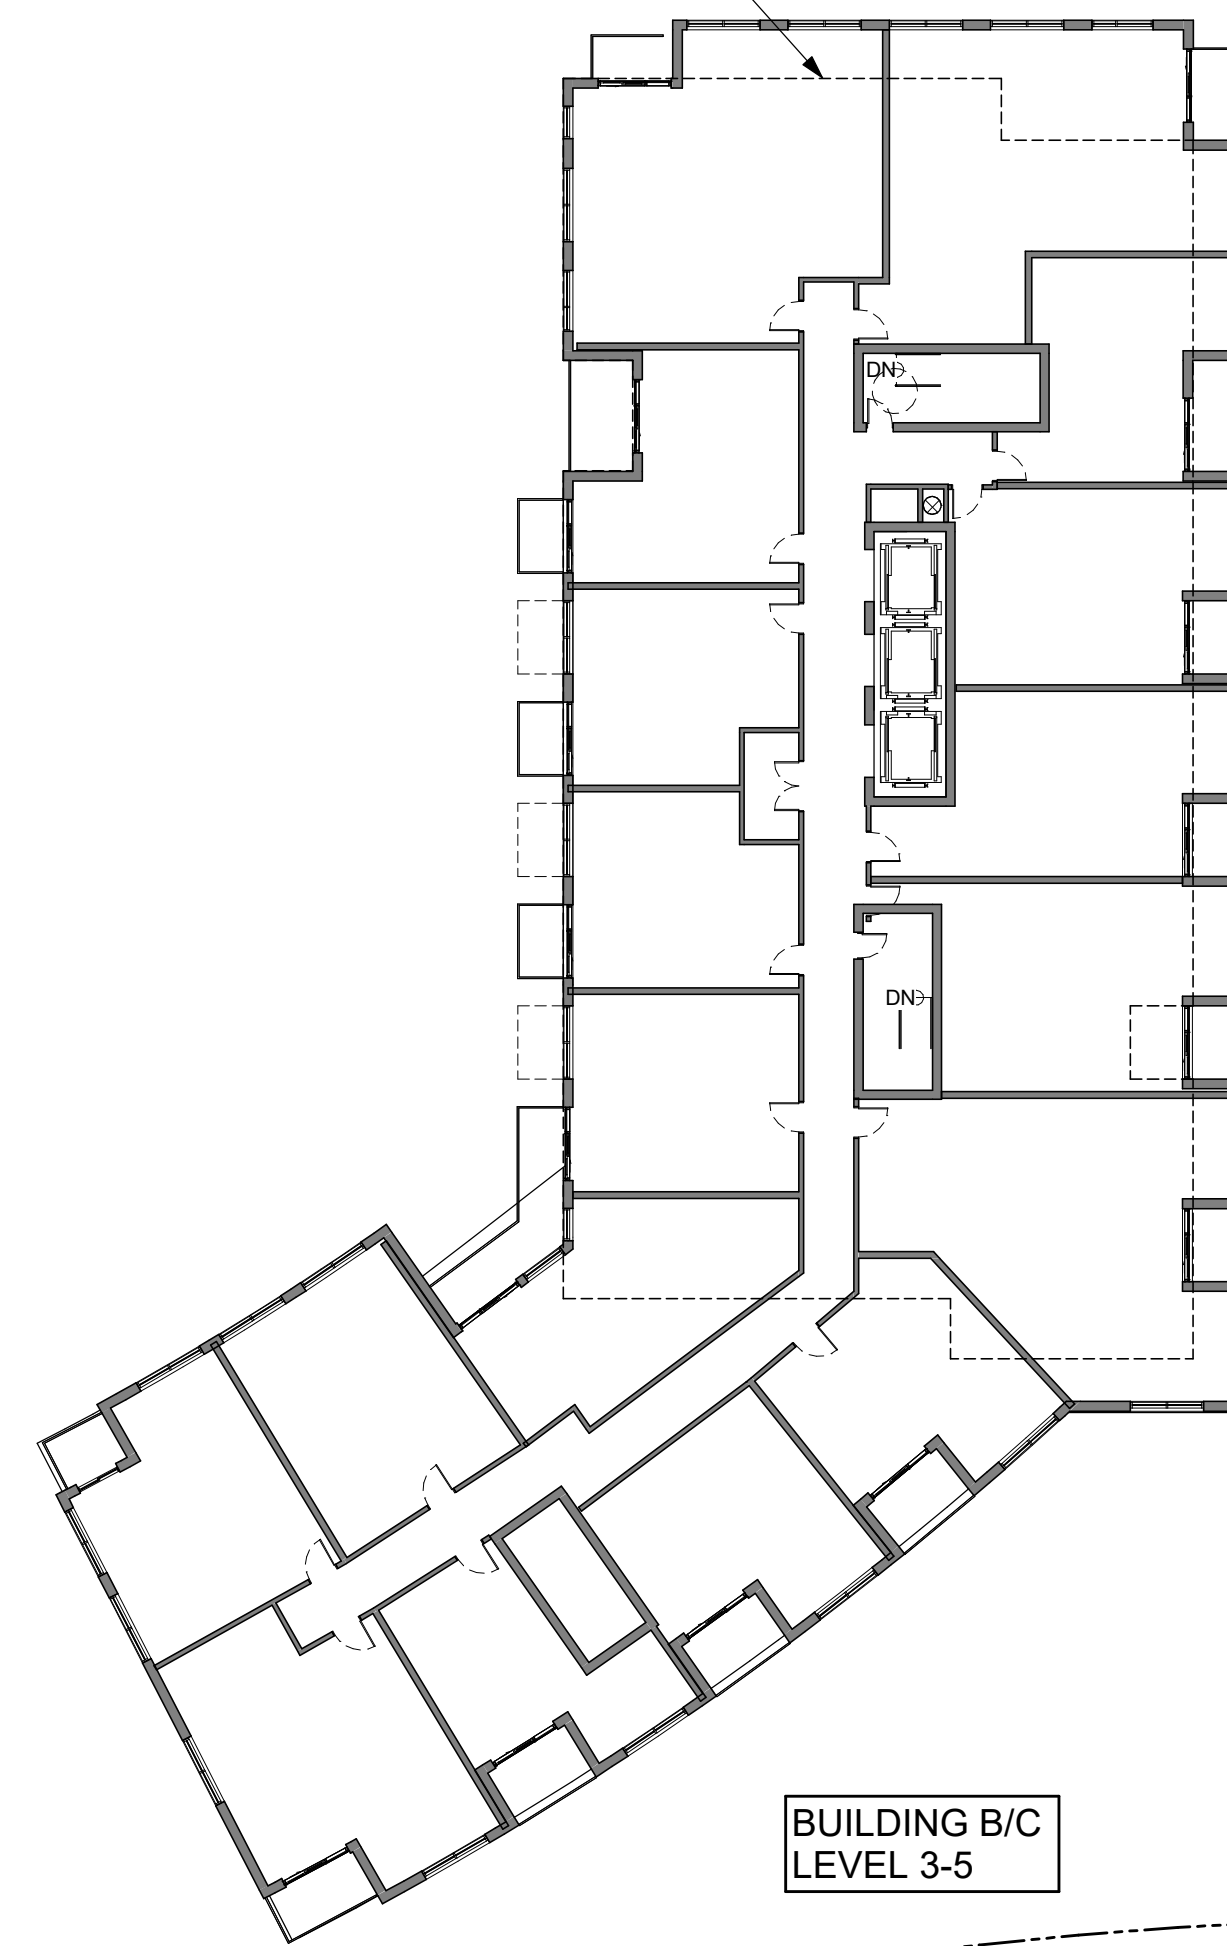

EXTENT OF TOWER ABOVE (LVL 8-28)

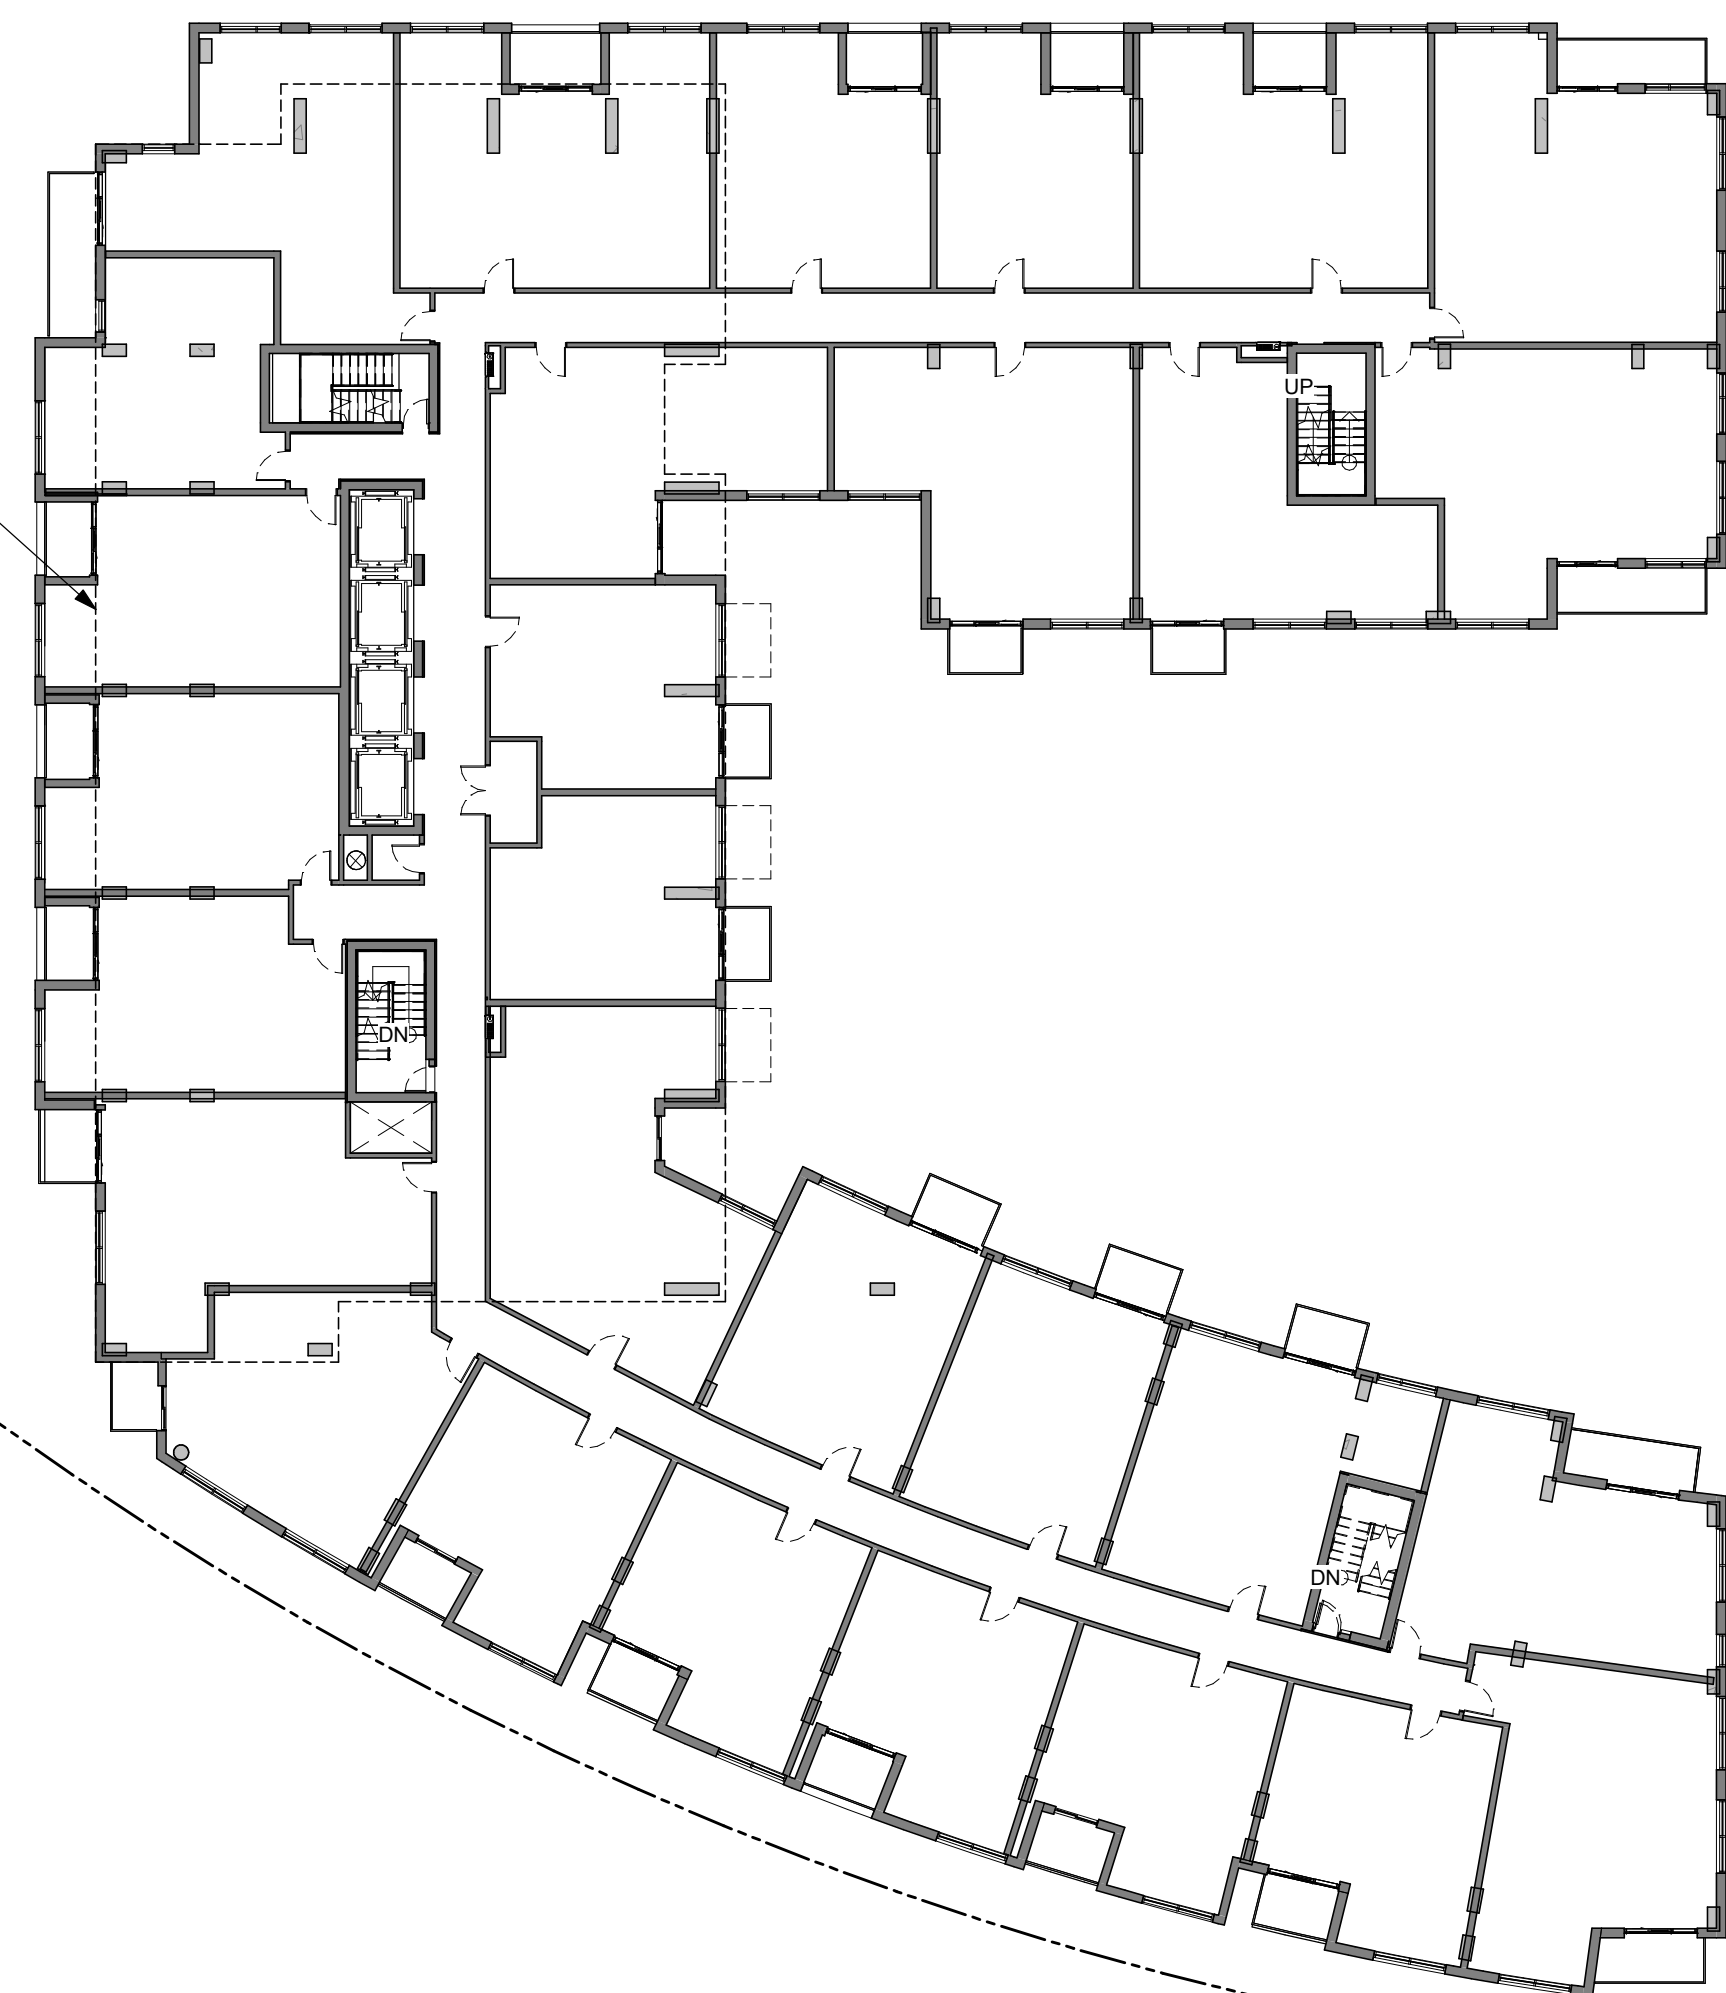

EXTENT OF TOWER B ABOVE (LVL 7-30)

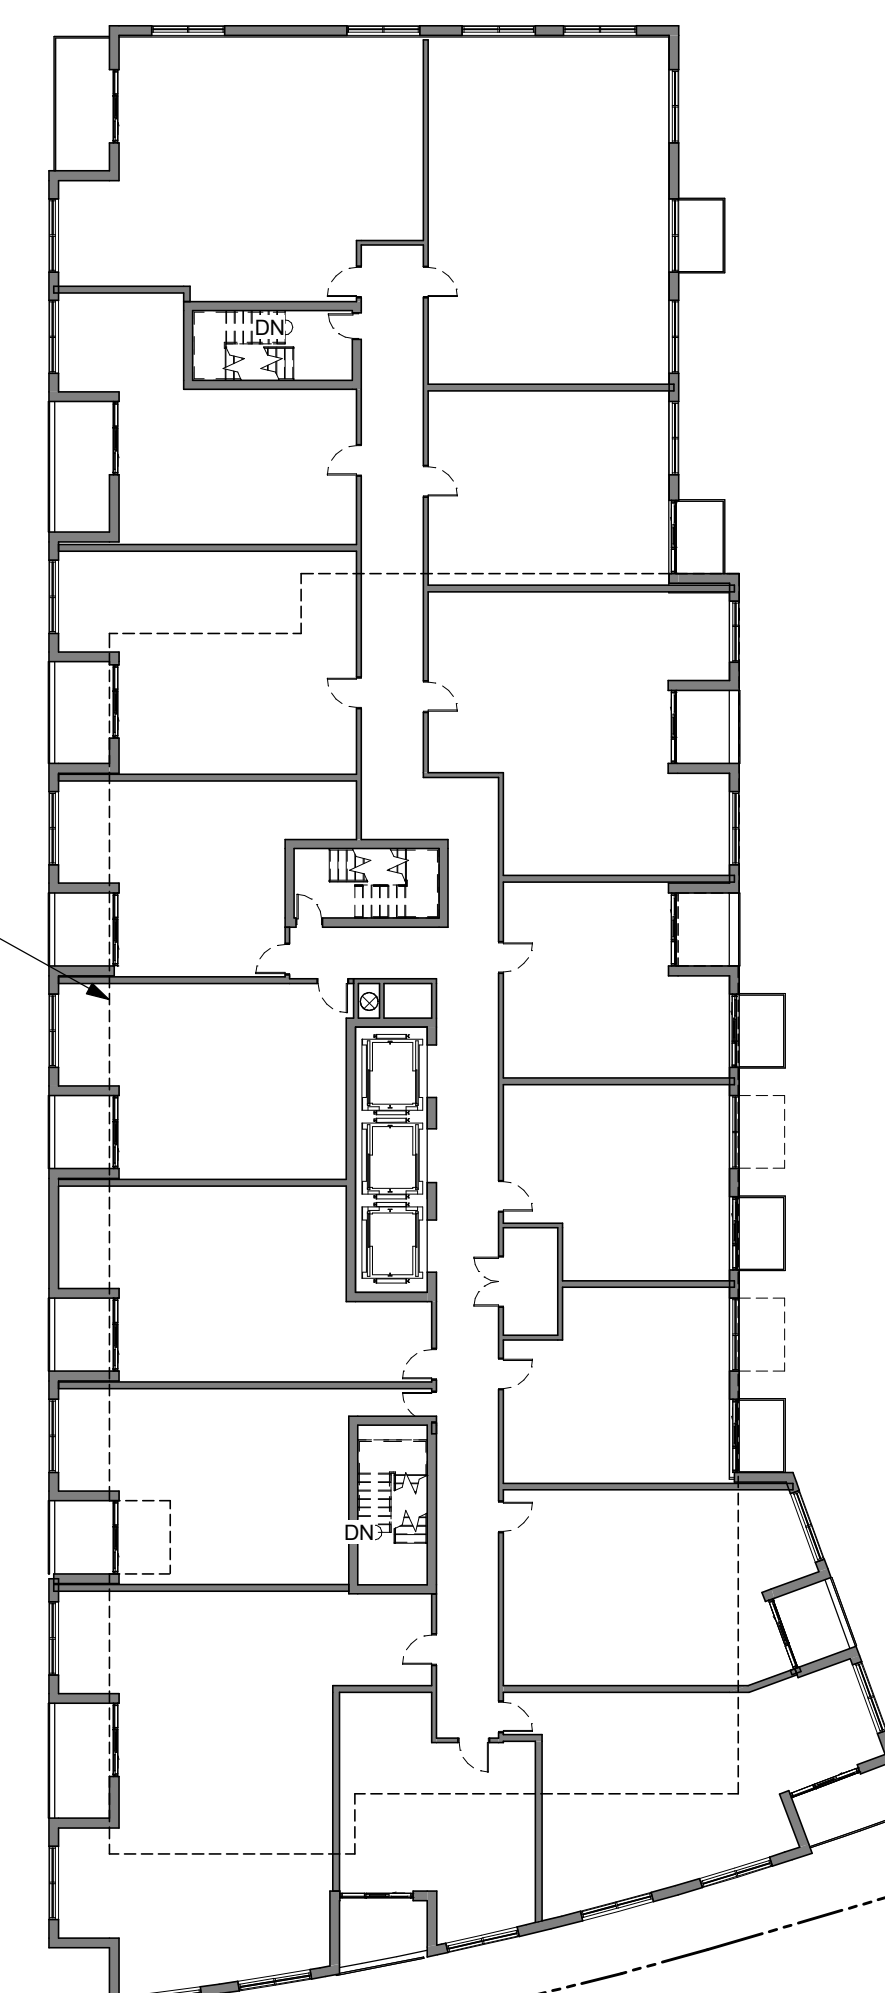

BUILDING A
LEVEL 3-6

BUILDING B/C
LEVEL 3-5

| | |
|--|--|
| | |
| | |
| | |
| | |
| | |
| | |
| | |
| | |
| | |
| | |
| | |

No. DESCRIPTION DDMMYY

REVISIONS:

| | |
|-----------------|----------------|
| ARCHITECT SEAL: | NORTH ARROW: |
| | TRUE NORTH |

CLIENT:

CLIENT LOGO

2 ROBINSON PROPERTY LIMITED PARTNERSHIP

ARCHITECT:

rla / architecture
 56 Beech Street, Ottawa, Ontario K1S 3J6
 t.613.724.9932 f.613.724.1209 www.rodericklahey.ca

PROJECT TITLE:

2 ROBINSON AVE.

SHEET TITLE:

LEVEL 3 (TYPICAL PODIUM)

DRAWN:

Author

CHECKED:

Checker

SCALE:

1 : 250

SHEET No.:


A-06

PROJECT No.:

1902


IT IS THE RESPONSIBILITY OF THE APPROPRIATE CONTRACTOR TO CHECK AND VERIFY ALL DIMENSIONS ON SITE AND TO REPORT ALL ERRORS AND/OR OMISSIONS TO THE ARCHITECT.
ALL CONTRACTORS MUST COMPLY WITH ALL PERTINENT CODES AND BY-LAWS.
THIS DRAWING MAY NOT BE USED FOR CONSTRUCTION UNTIL SIGNED BY THE ARCHITECT.
DO NOT SCALE DRAWINGS.
COPYRIGHT RESERVED.

BUILDING D
LEVEL 6

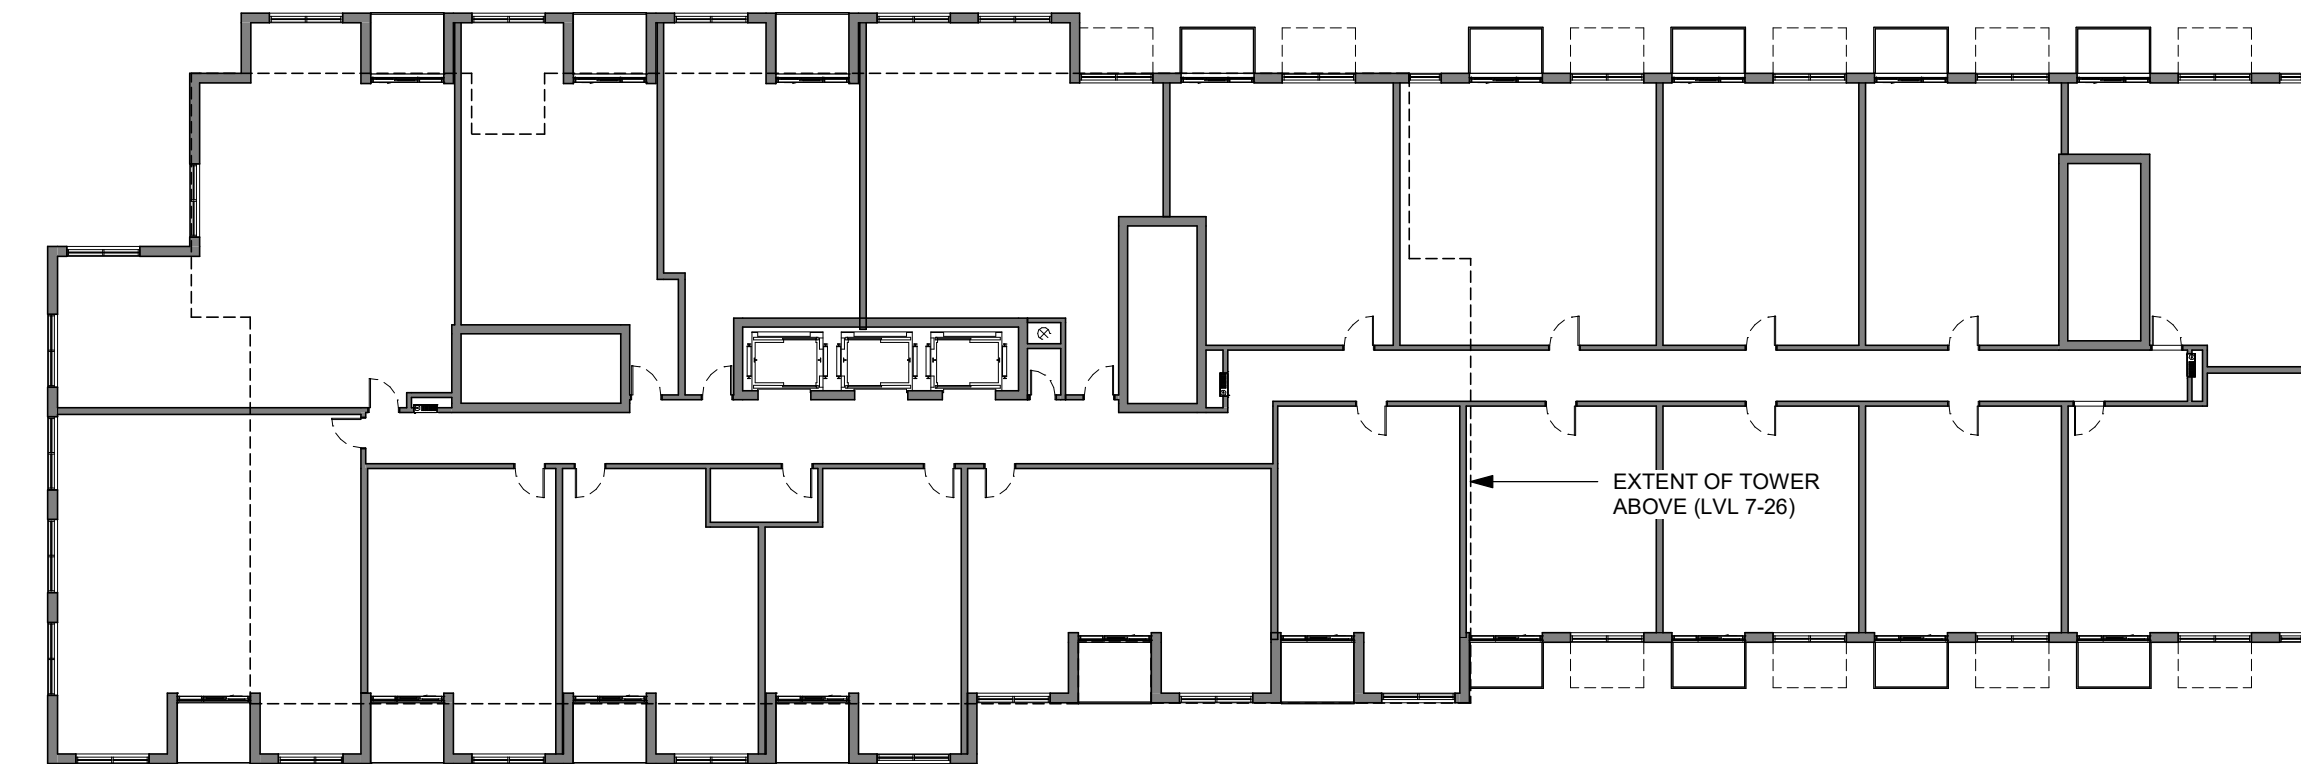


EXTENT OF TOWER
ABOVE (LVL 7-26)

EXTENT
OF TOWER
C ABOVE
(LVL 7-30)

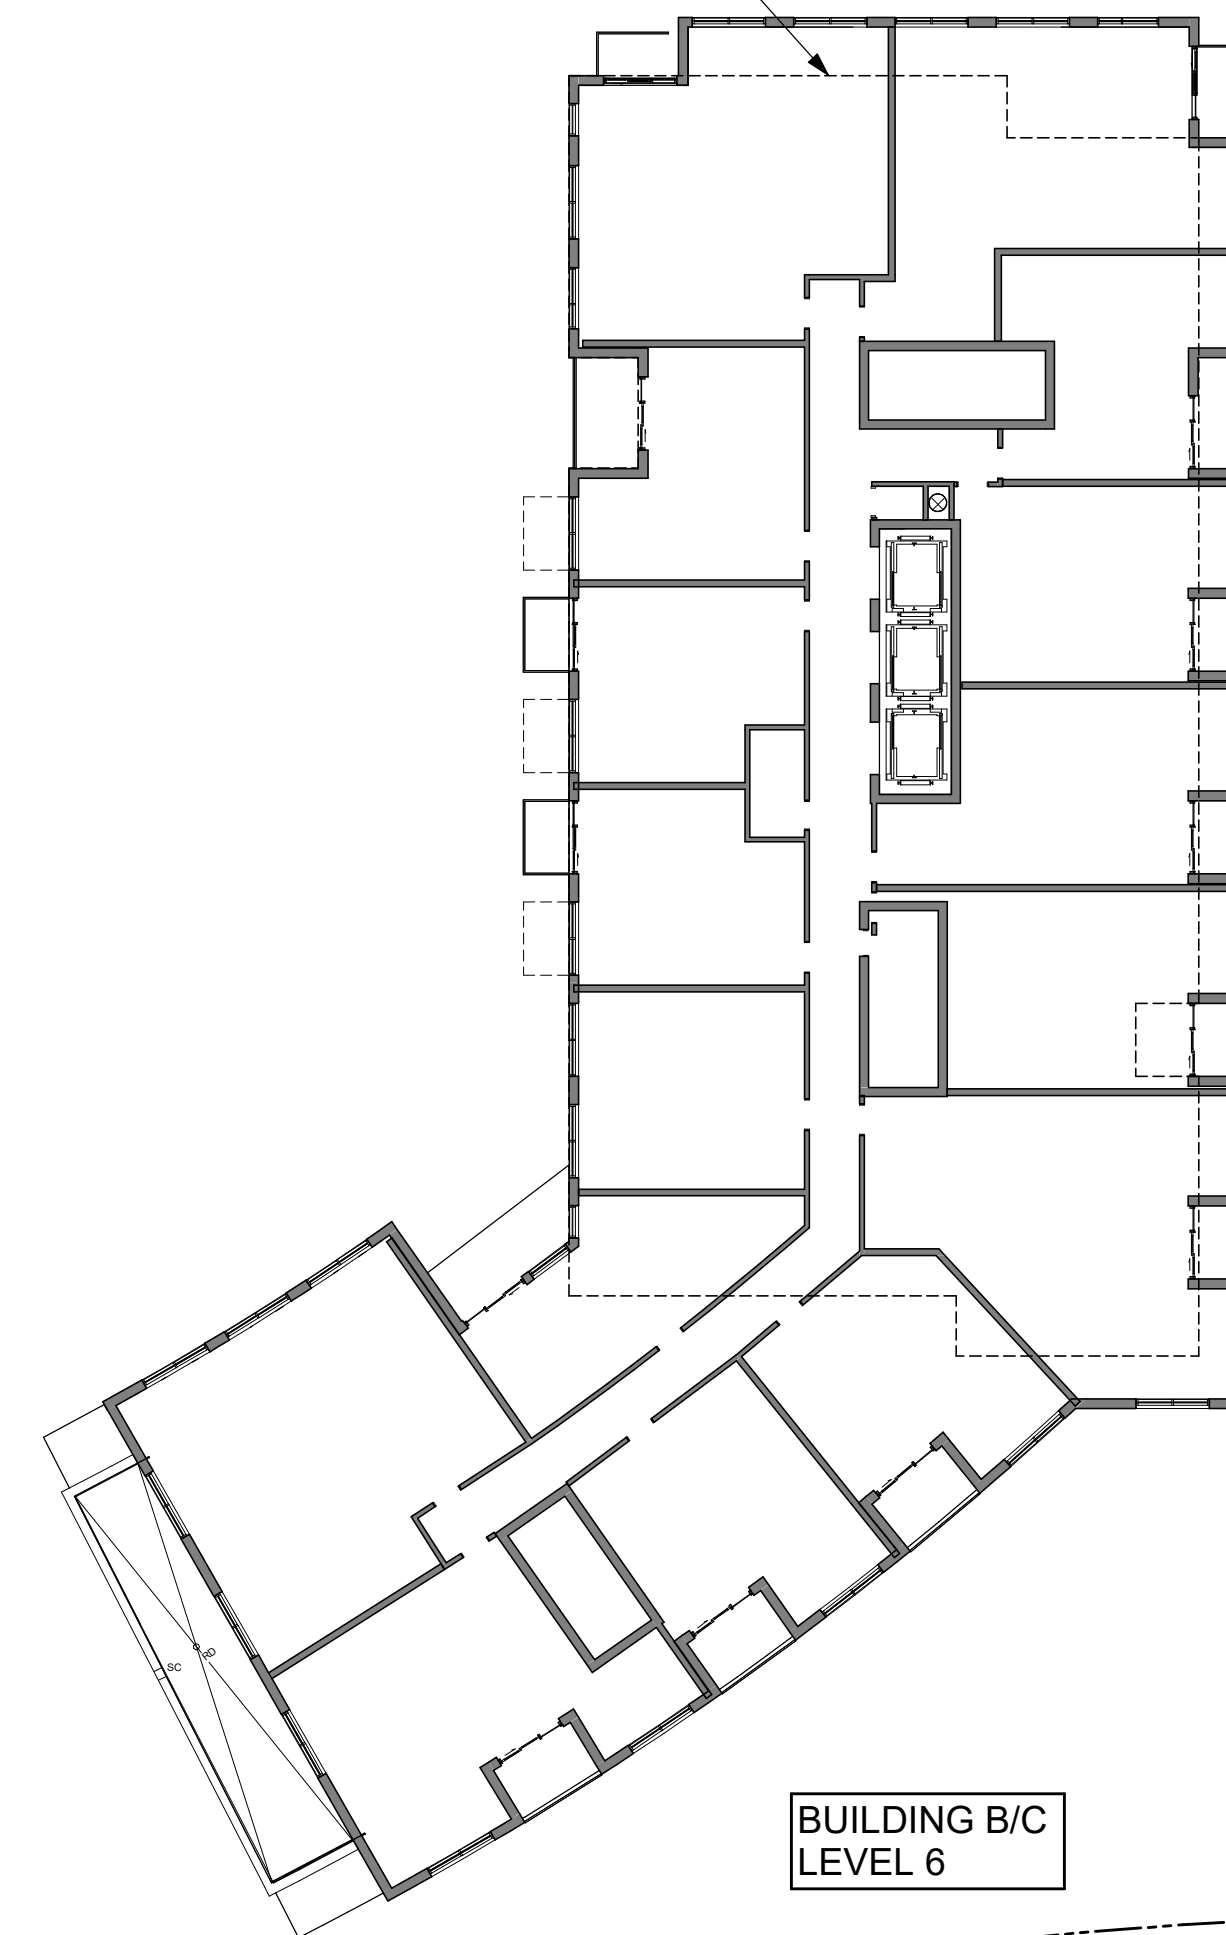


BUILDING B/C
LEVEL 6

EXTENT OF
TOWER
ABOVE
(LVL 8-26)

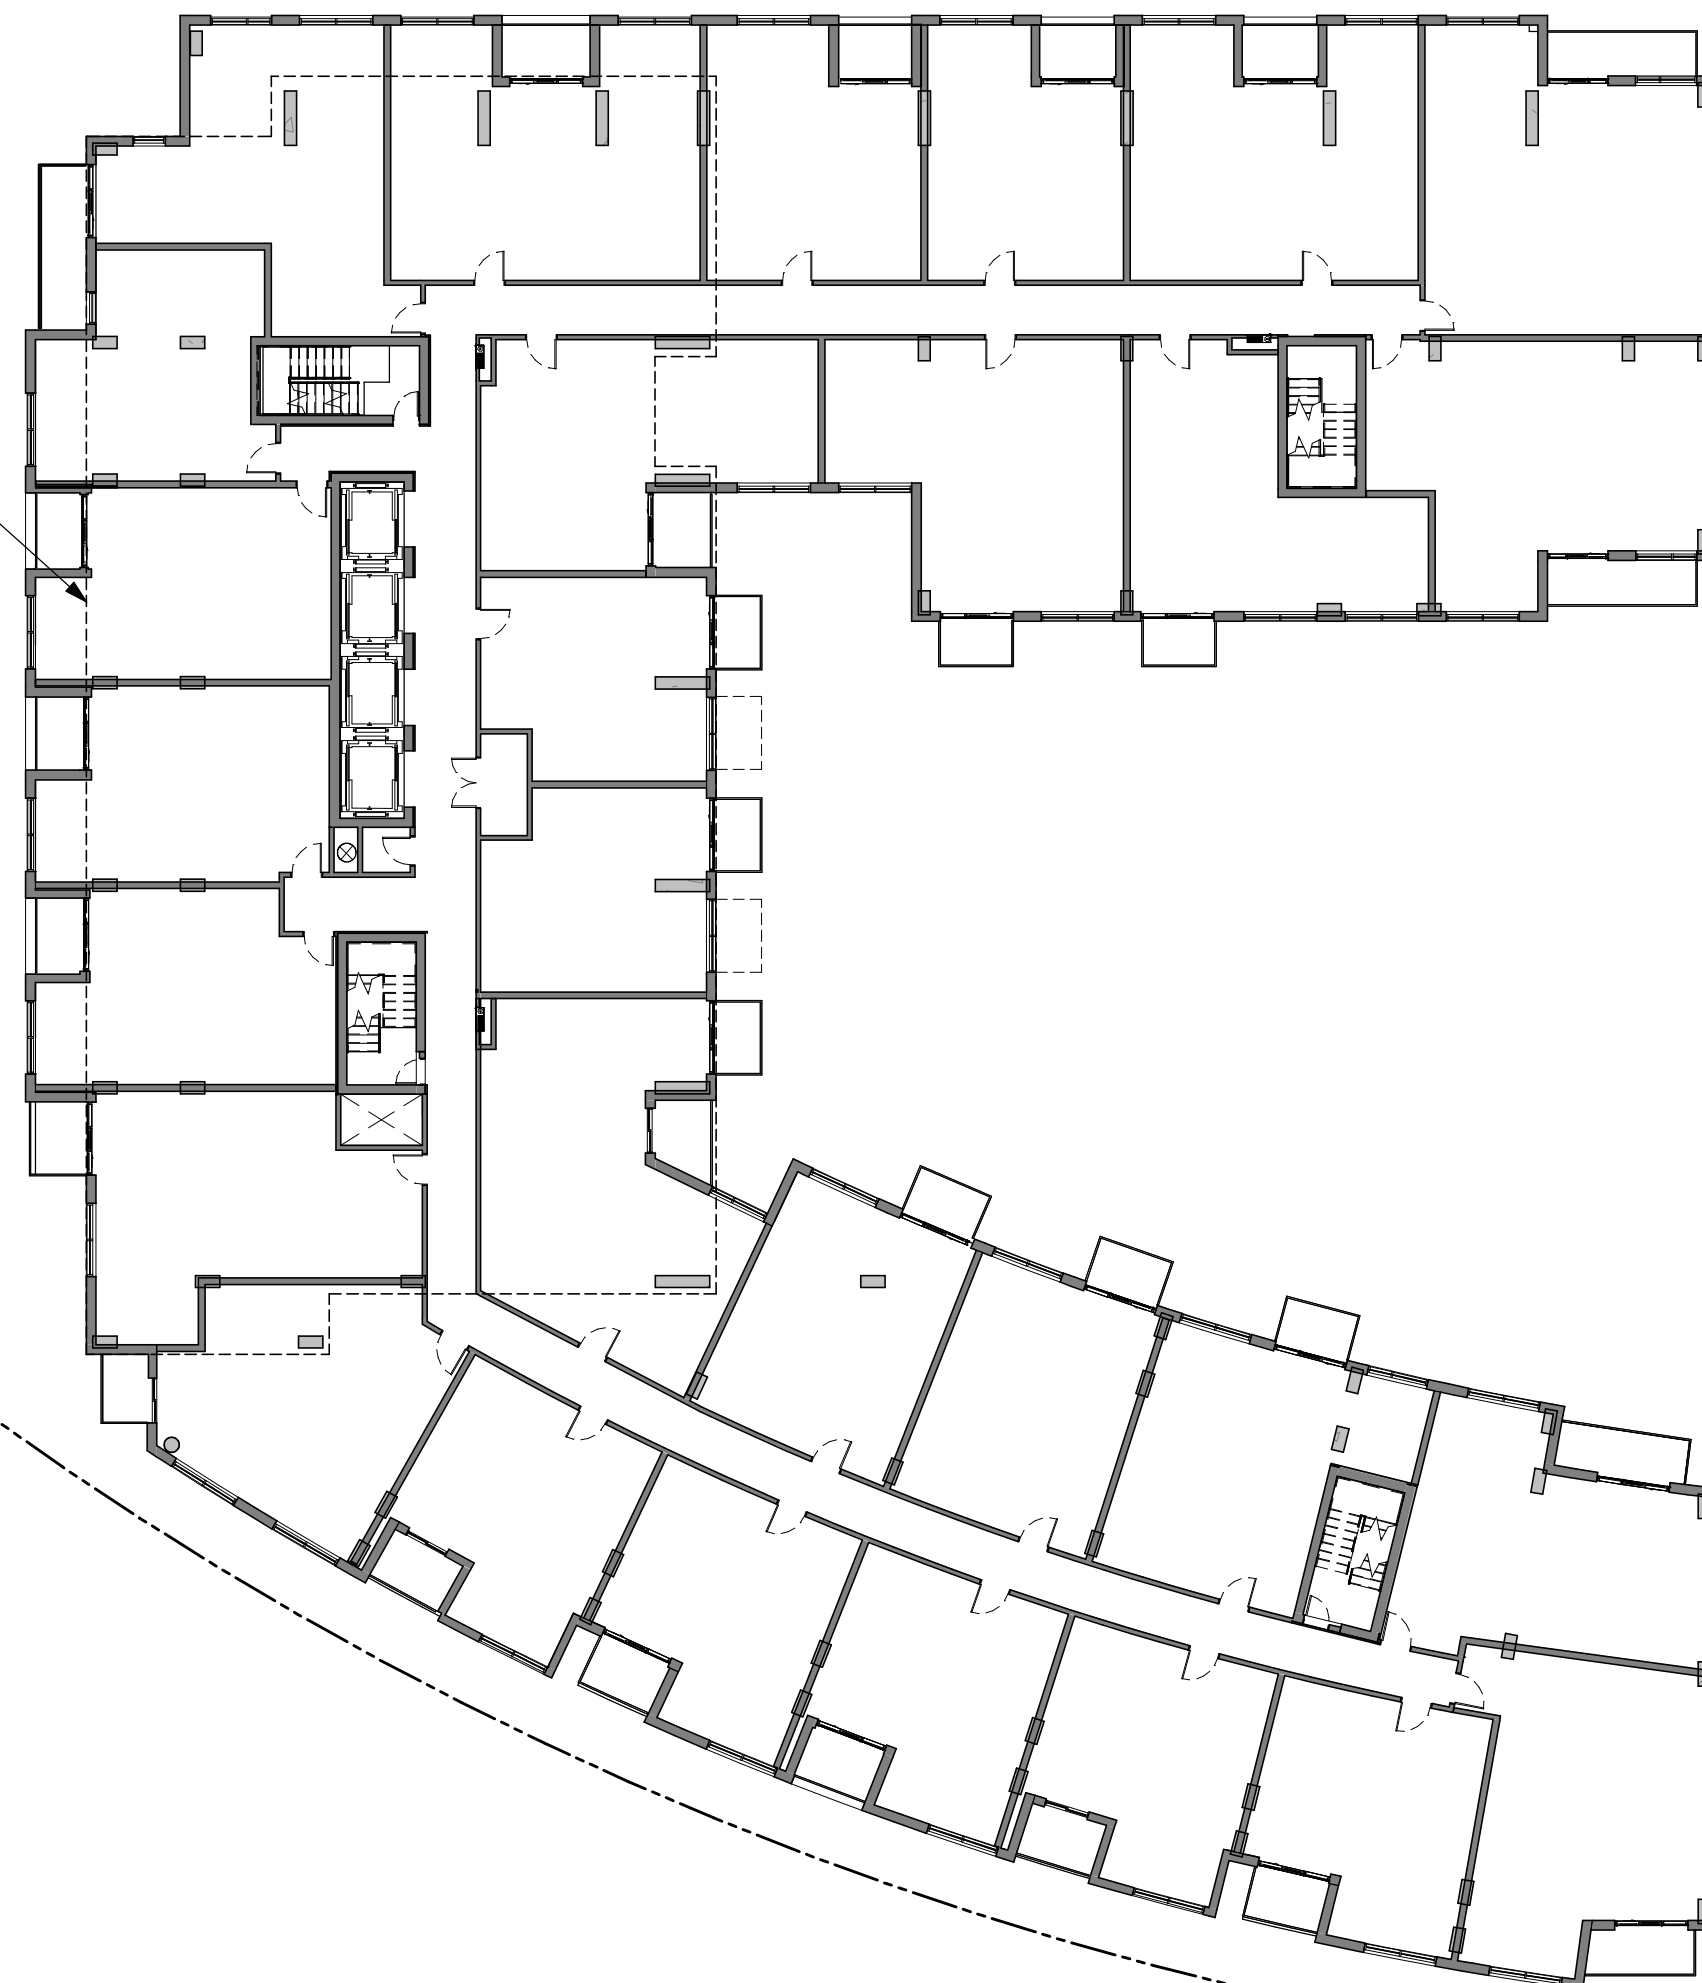

BUILDING A
LEVEL 6


EXTENT
OF TOWER
B ABOVE
(LVL 7-30)

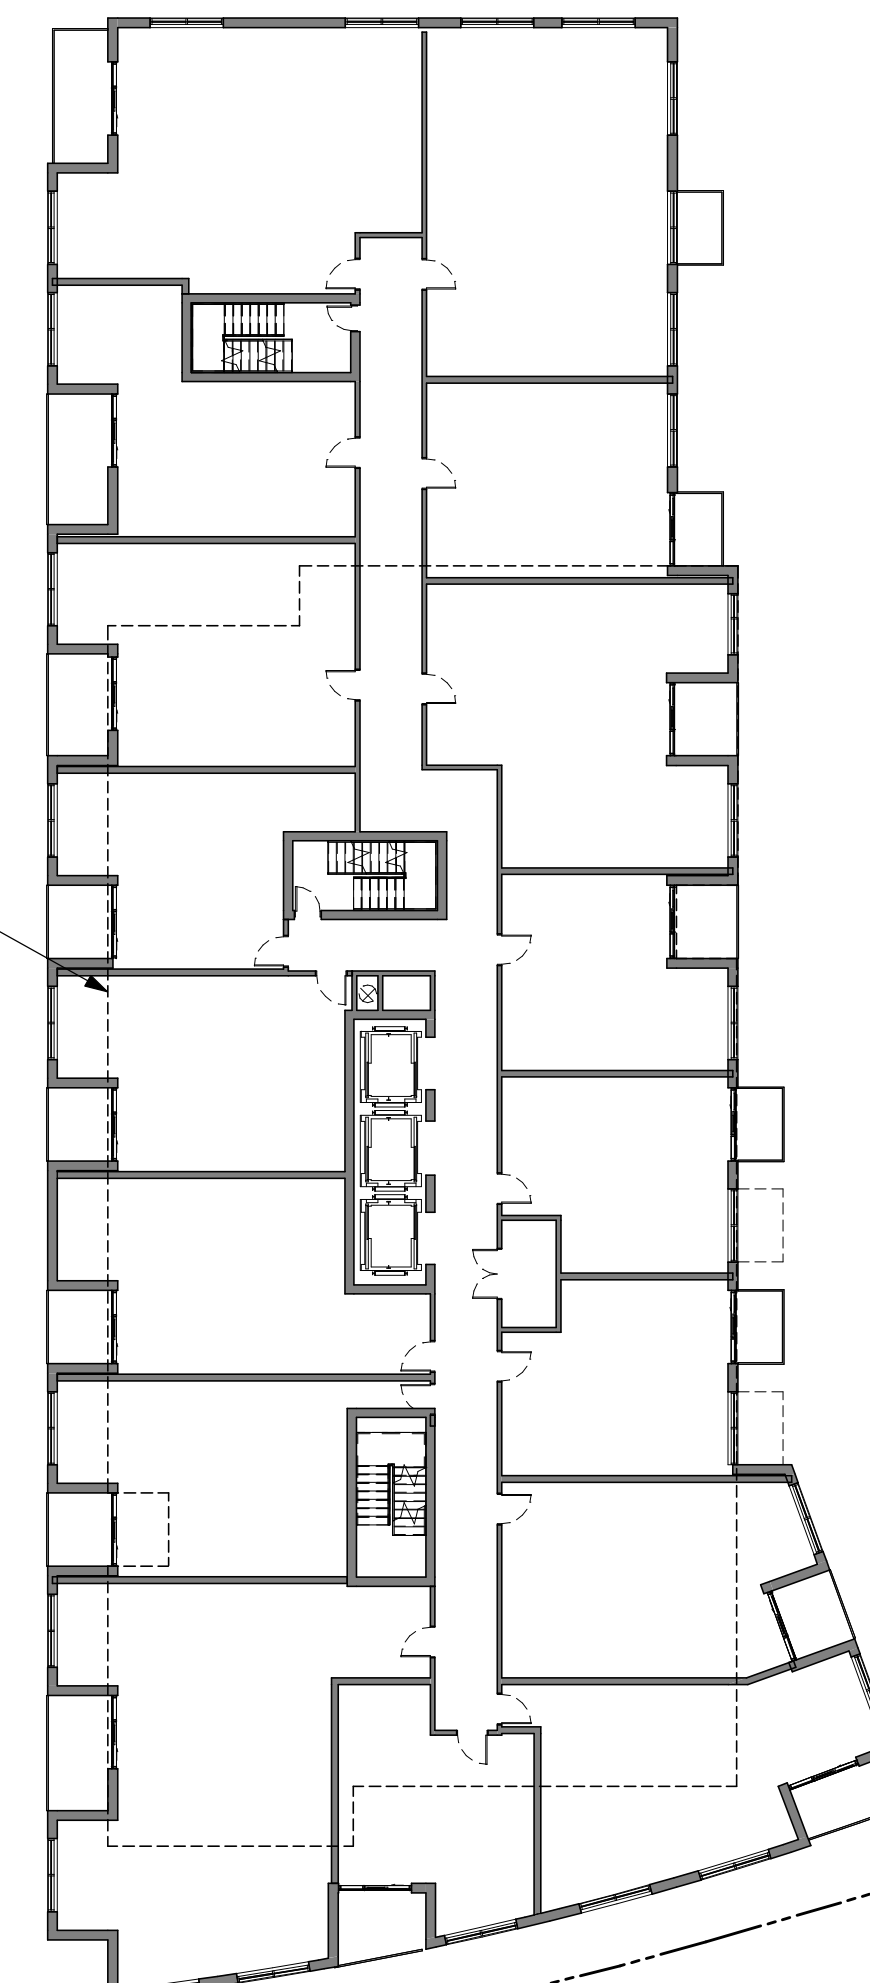

| No. | DESCRIPTION | DATE |
|-----|------------------------------------------|------------|
| 6 | REVISED FOR SPC 1st ROUND CITY COMMENTS | 2022-03-25 |
| 5 | ISSUED FOR SITE PLAN CONTROL APPLICATION | 2021-11-12 |
| 4 | ISSUED FOR OWNER/CONSULTANT REVIEW | 2021-02-10 |
| 3 | ISSUED FOR ZA & OPA APPLICATION | 2020-12-21 |
| 2 | ISSUED FOR UPDATED DESIGN | 2020-12-10 |
| 1 | ISSUED FOR DESIGN CONCEPT | 2020-08-24 |

REVISIONS: DDMMYY

ARCHITECT SEAL: NORTH ARROW:

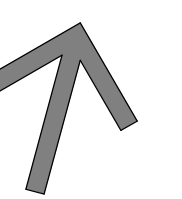

TRUE NORTH

CLIENT:

CLIENT LOGO

2 ROBINSON PROPERTY LIMITED
PARTNERSHIP

ARCHITECT:

rla/architecture
56 Beech Street, Ottawa, Ontario K1S 3J6
t.613.724.9932 f.613.724.1209 www.rodericklahey.ca

PROJECT TITLE:

2 ROBINSON AVE.

SHEET TITLE:

LEVEL 6

DRAWN: CHECKED:

Author Checker

SCALE: SHEET No:

1 : 250


PROJECT No:

1902


A-07

IT IS THE RESPONSIBILITY OF THE APPROPRIATE CONTRACTOR TO CHECK AND VERIFY ALL DIMENSIONS ON SITE AND TO REPORT ALL ERRORS AND/OR OMISSIONS TO THE ARCHITECT.
 ALL CONTRACTORS MUST COMPLY WITH ALL PERTINENT CODES AND BY-LAWS.
 THIS DRAWING MAY NOT BE USED FOR CONSTRUCTION UNTIL SIGNED BY THE ARCHITECT.
 DO NOT SCALE DRAWINGS.
 COPYRIGHT RESERVED.


BUILDING D
LEVEL 7

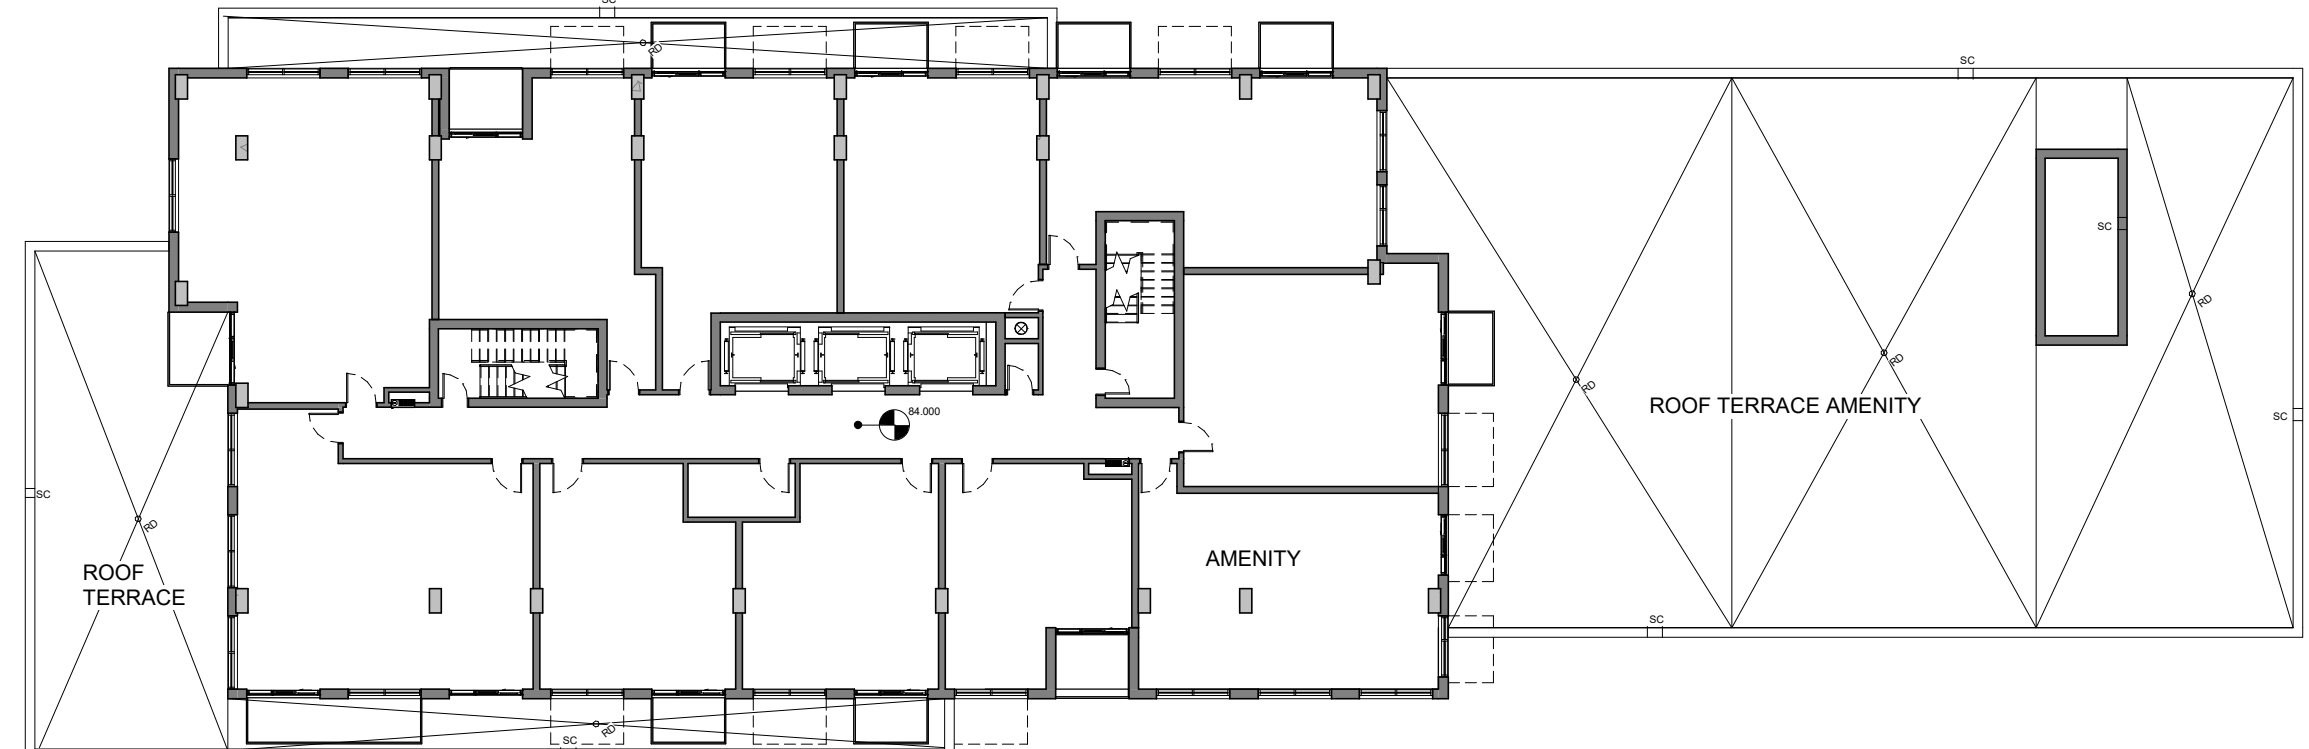


BUILDING A
LEVEL 7

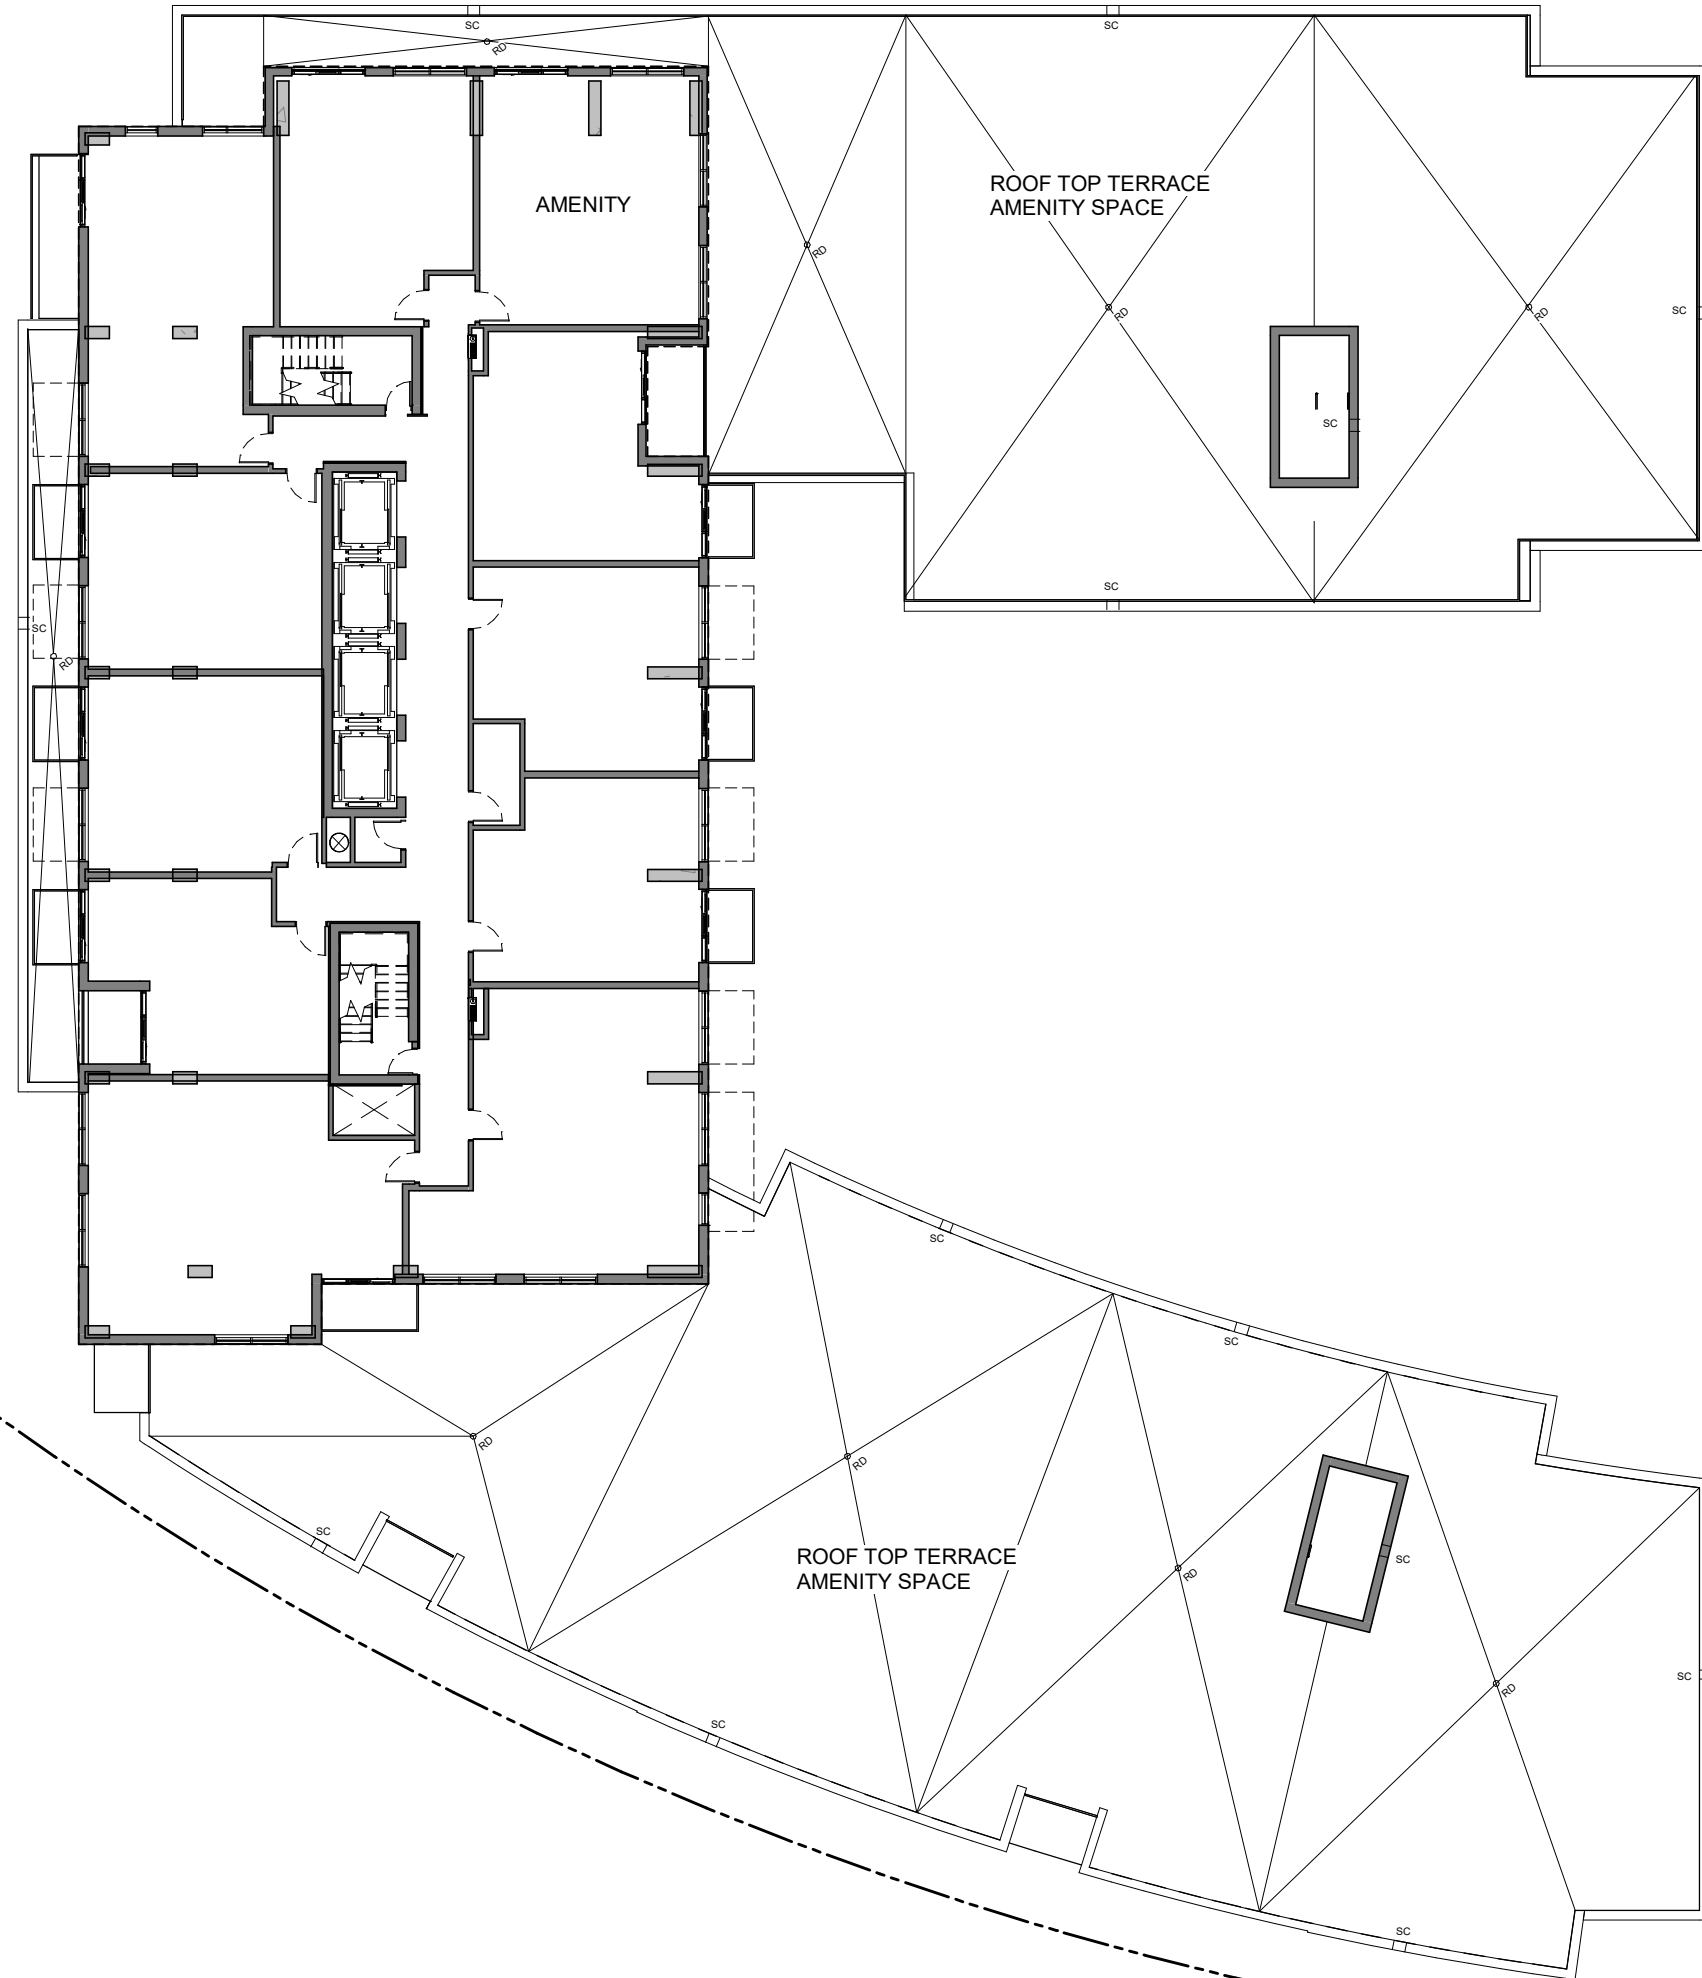

EXTENT OF FLOORS ABOVE (LVL 31-32)

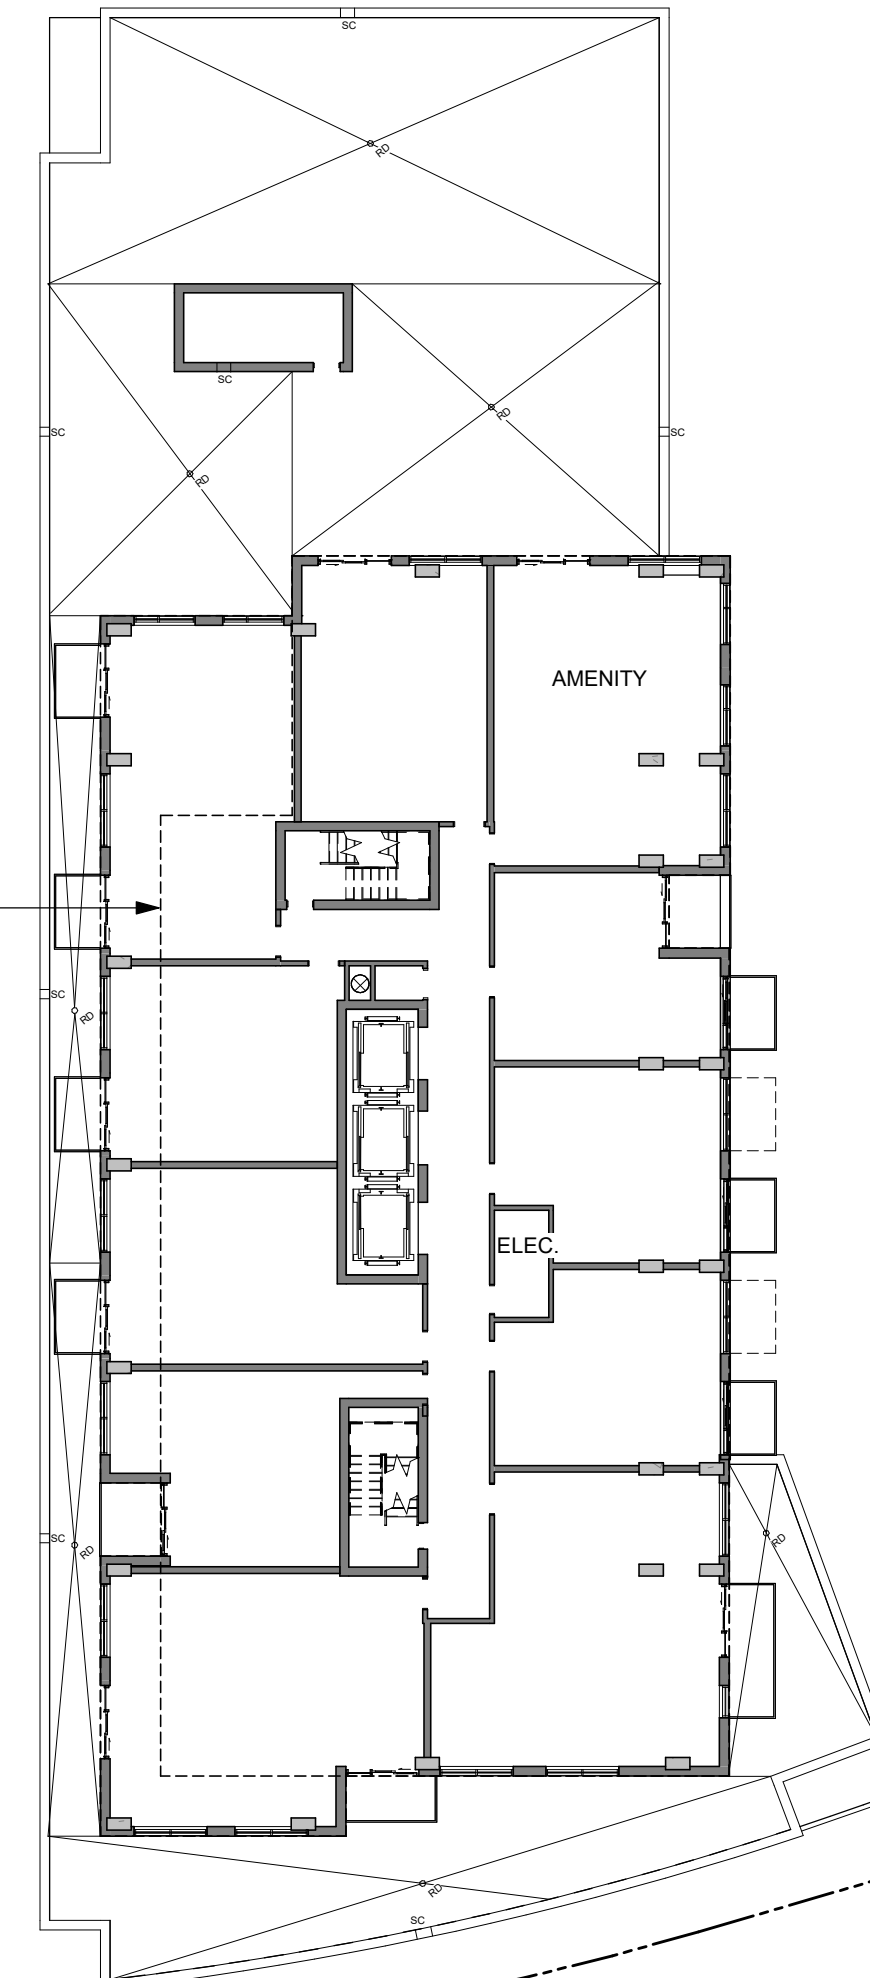

EXTENT OF TOWER FLOORS ABOVE (LVL 31-32)

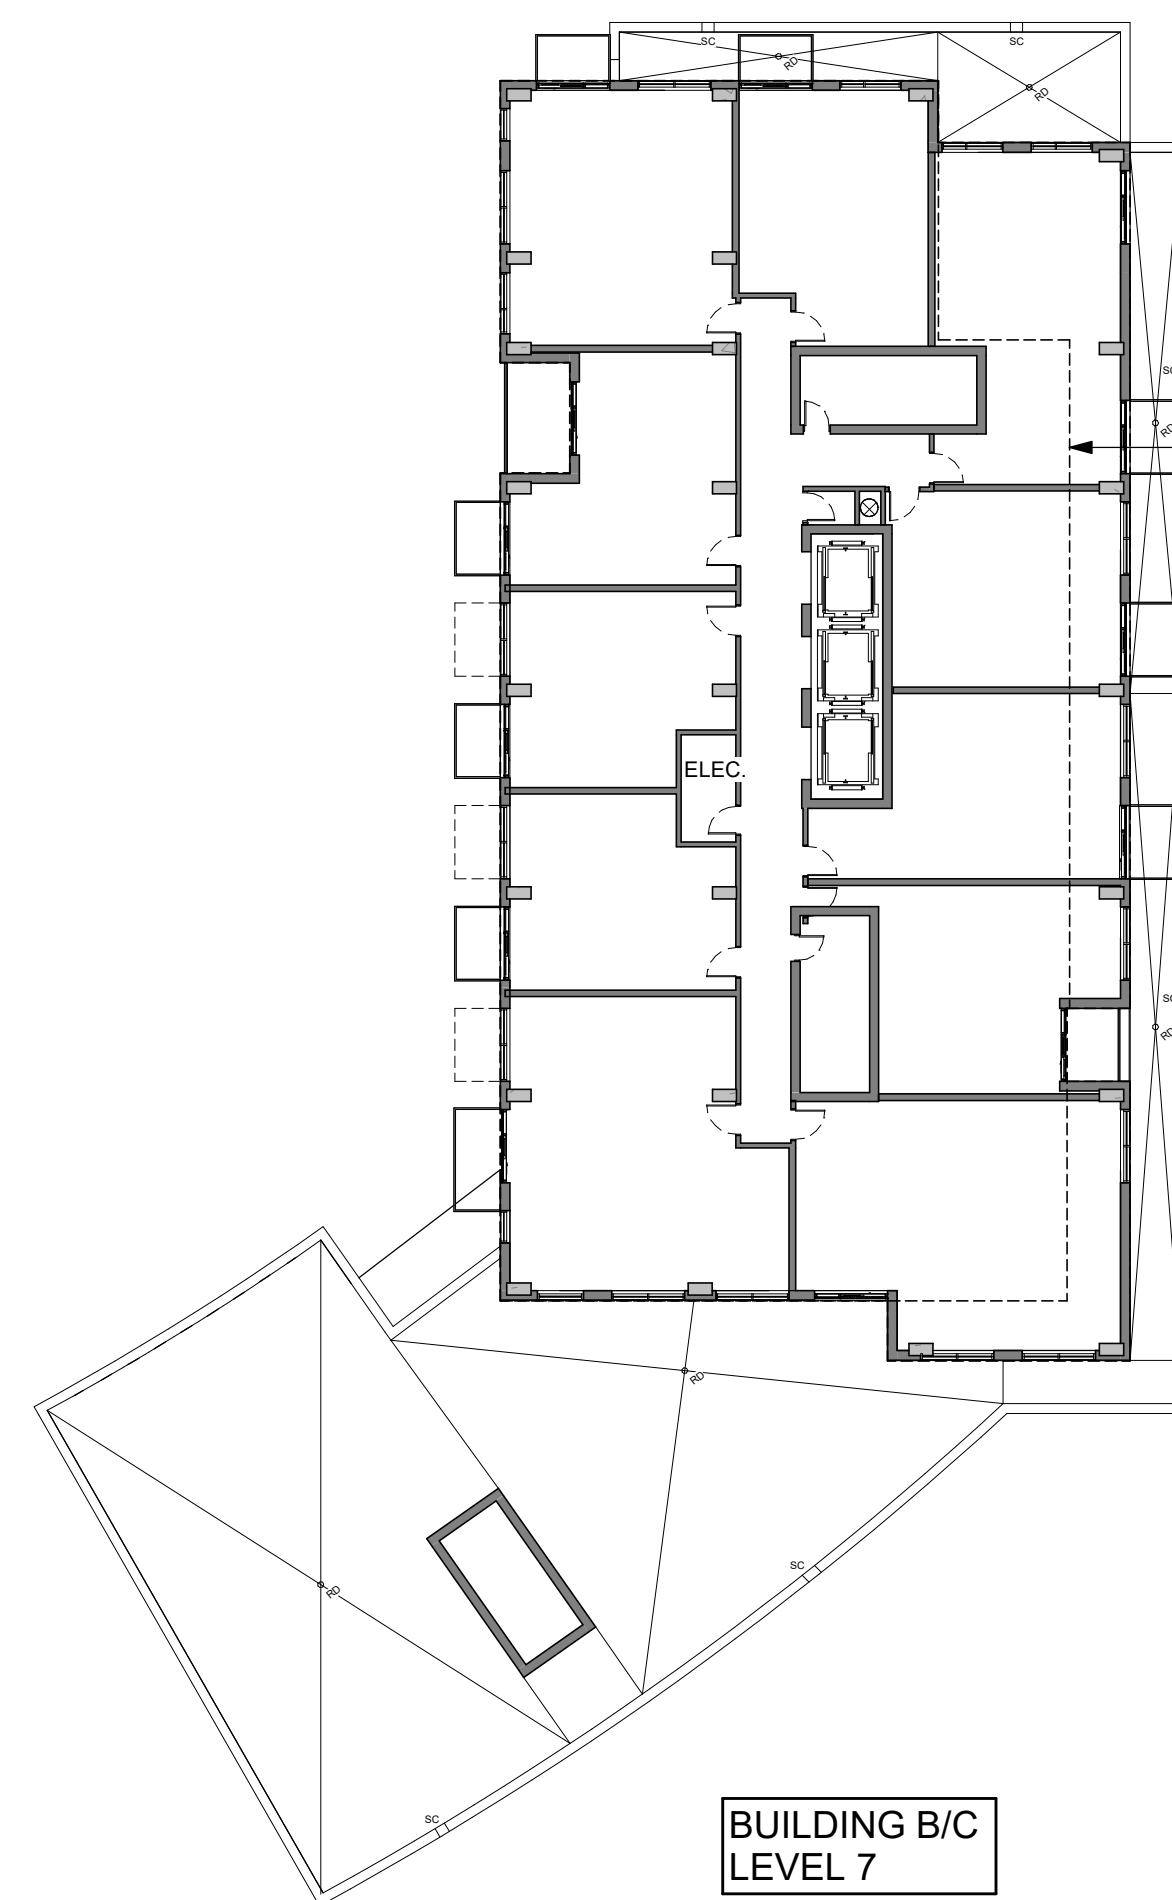

| No. | DESCRIPTION | DDMMYY |
|-----|------------------------------------------|------------|
| 6 | REVISED FOR SPC 1st ROUND CITY COMMENTS | 2022-03-25 |
| 5 | ISSUED FOR SITE PLAN CONTROL APPLICATION | 2021-11-12 |
| 4 | ISSUED FOR OWNER/CONSULTANT REVIEW | 2021-02-10 |
| 3 | ISSUED FOR ZA & OPA APPLICATION | 2020-12-21 |
| 2 | ISSUED FOR UPDATED DESIGN | 2020-12-10 |
| 1 | ISSUED FOR DESIGN CONCEPT | 2020-08-24 |

REVISIONS:

| | |
|-----------------|----------------|
| ARCHITECT SEAL: | NORTH ARROW: |
| | TRUE NORTH |

CLIENT:

 2 ROBINSON PROPERTY LIMITED PARTNERSHIP

ARCHITECT:

 56 Beech Street, Ottawa, Ontario K1S 3J6
 t.613.724.9932 f.613.724.1209 www.rodericklahey.ca


PROJECT TITLE:
 2 ROBINSON AVE.

SHEET TITLE:
 LEVEL 7 (TERRACES)

| | |
|---------------------|--------------------------|
| DRAWN: Author | CHECKED: Checker |
| SCALE: 1 : 250 | SHEET No: A-08 |
| PROJECT No: 1902 | |

PAPER SIZE: ISO Full Sheet B1 (707.00 x 1000.00mm) PLOT SCALE: 1:1 C:\Users\adam\Documents\1902 - 2 Robinson - ALL BUILDINGS - SITE_damr68BD.dwg PLOT DATE: 3/24/2022 1:30:08 PM

IT IS THE RESPONSIBILITY OF THE APPROPRIATE CONTRACTOR TO CHECK AND VERIFY ALL DIMENSIONS ON SITE AND TO REPORT ALL ERRORS AND/OR OMISSIONS TO THE ARCHITECT.
 ALL CONTRACTORS MUST COMPLY WITH ALL PERTINENT CODES AND BY-LAWS.
 THIS DRAWING MAY NOT BE USED FOR CONSTRUCTION UNTIL SIGNED BY THE ARCHITECT.
 DO NOT SCALE DRAWINGS.
 COPYRIGHT RESERVED.

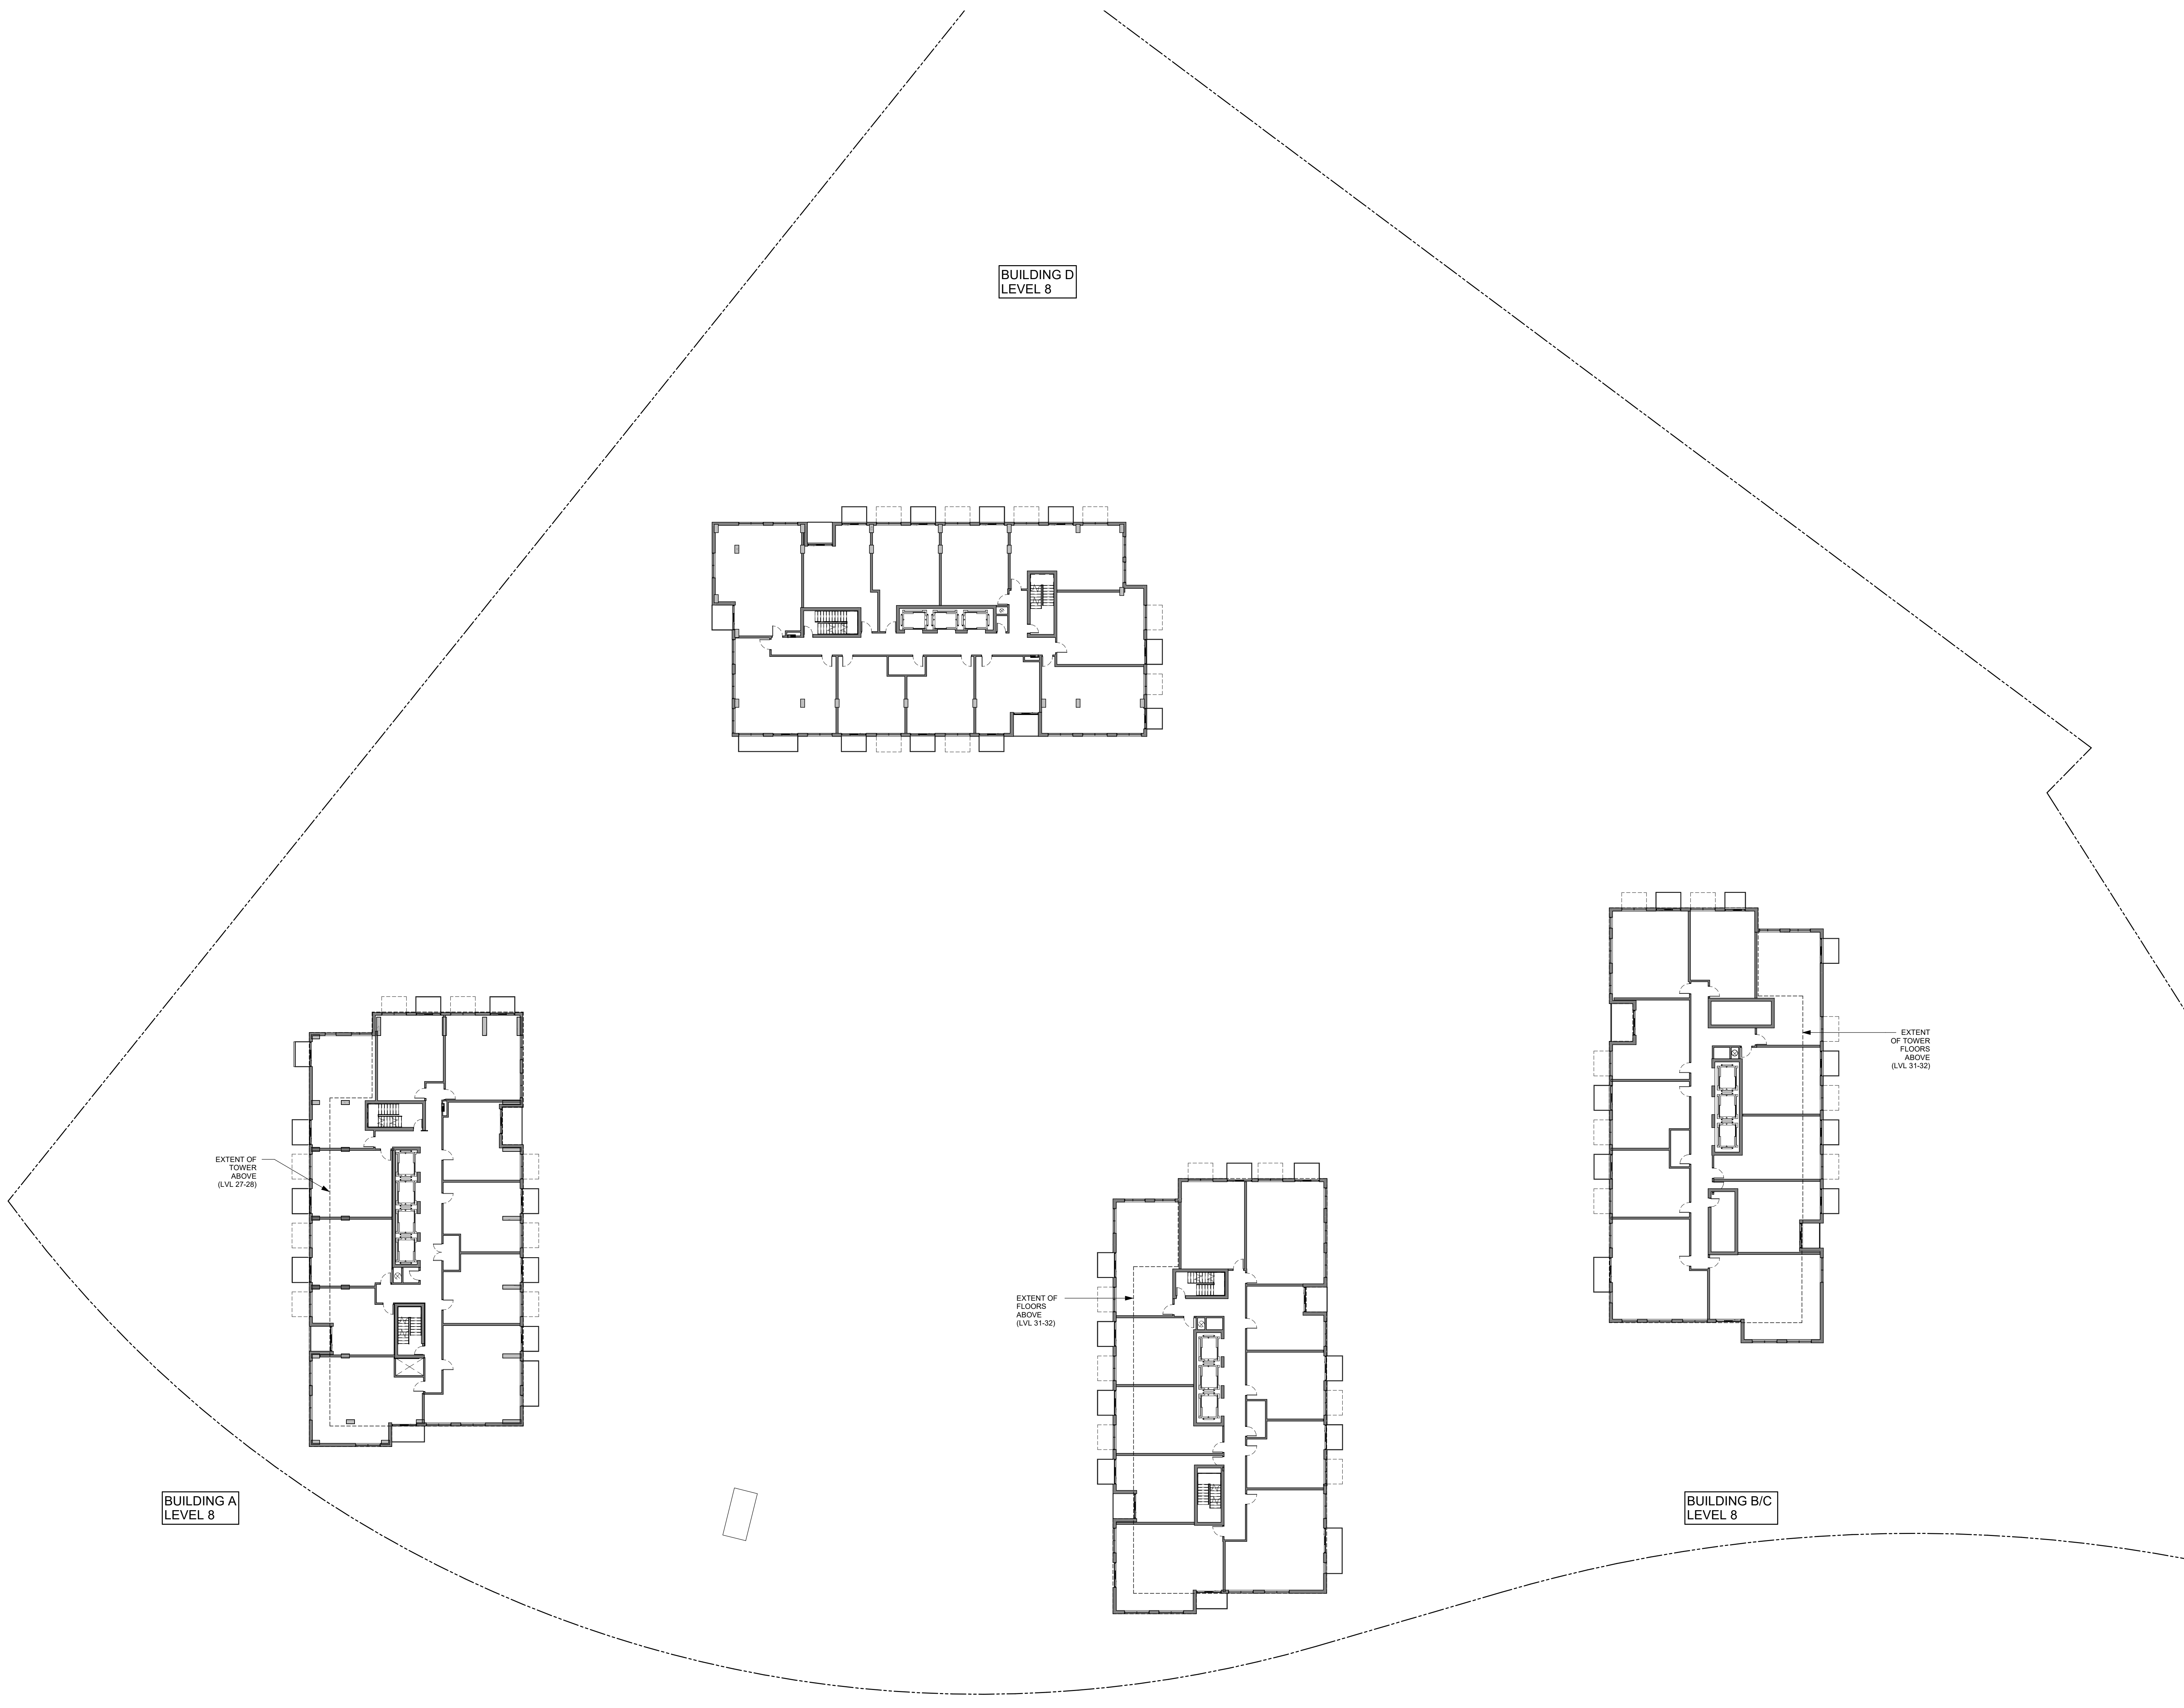

BUILDING D
LEVEL 8

EXTENT OF
TOWER
ABOVE
(LVL 27-28)

EXTENT OF
FLOORS
ABOVE
(LVL 31-32)

EXTENT
OF TOWER
FLOORS
ABOVE
(LVL 31-32)

BUILDING A
LEVEL 8

BUILDING B/C
LEVEL 8

| No. | DESCRIPTION | DDMMYY |
|-----|------------------------------------------|------------|
| 6 | REVISED FOR SPC 1st ROUND CITY COMMENTS | 2022-03-25 |
| 5 | ISSUED FOR SITE PLAN CONTROL APPLICATION | 2021-11-12 |
| 4 | ISSUED FOR OWNER/CONSULTANT REVIEW | 2021-02-10 |
| 3 | ISSUED FOR ZA & OPA APPLICATION | 2020-12-21 |
| 2 | ISSUED FOR UPDATED DESIGN | 2020-12-10 |
| 1 | ISSUED FOR DESIGN CONCEPT | 2020-08-24 |

REVISIONS:

| | |
|-----------------|-------------------|
| ARCHITECT SEAL: | NORTH ARROW: |
| | <p>TRUE NORTH</p> |

CLIENT:

 2 ROBINSON PROPERTY LIMITED PARTNERSHIP

ARCHITECT:

 56 Beech Street, Ottawa, Ontario K1S 3J6
 t.613.724.9932 f.613.724.1209 www.rodericklahey.ca

PROJECT TITLE:
 2 ROBINSON AVE.


SHEET TITLE:
 TYPICAL TOWER PLANS

| | |
|---------------------|--------------------------|
| DRAWN: Author | CHECKED: Checker |
| SCALE: 1 : 250 | SHEET No: A-09 |
| PROJECT No: 1902 | |

PAPER SIZE: ISO Full Sheet B1 (707.00 x 1000.00mm) PLOT SCALE: 1:1 C:\Users\adam\Documents\1902 - 2 Robinson - ALL BUILDINGS - SITE_dam4680.dwg


IT IS THE RESPONSIBILITY OF THE APPROPRIATE CONTRACTOR TO CHECK AND VERIFY ALL DIMENSIONS ON SITE AND TO REPORT ALL ERRORS AND/OR OMISSIONS TO THE ARCHITECT.
 ALL CONTRACTORS MUST COMPLY WITH ALL PERTINENT CODES AND BY-LAWS.
 THIS DRAWING MAY NOT BE USED FOR CONSTRUCTION UNTIL SIGNED BY THE ARCHITECT.
 DO NOT SCALE DRAWINGS.
 COPYRIGHT RESERVED.

BUILDING D
LEVEL 27-28

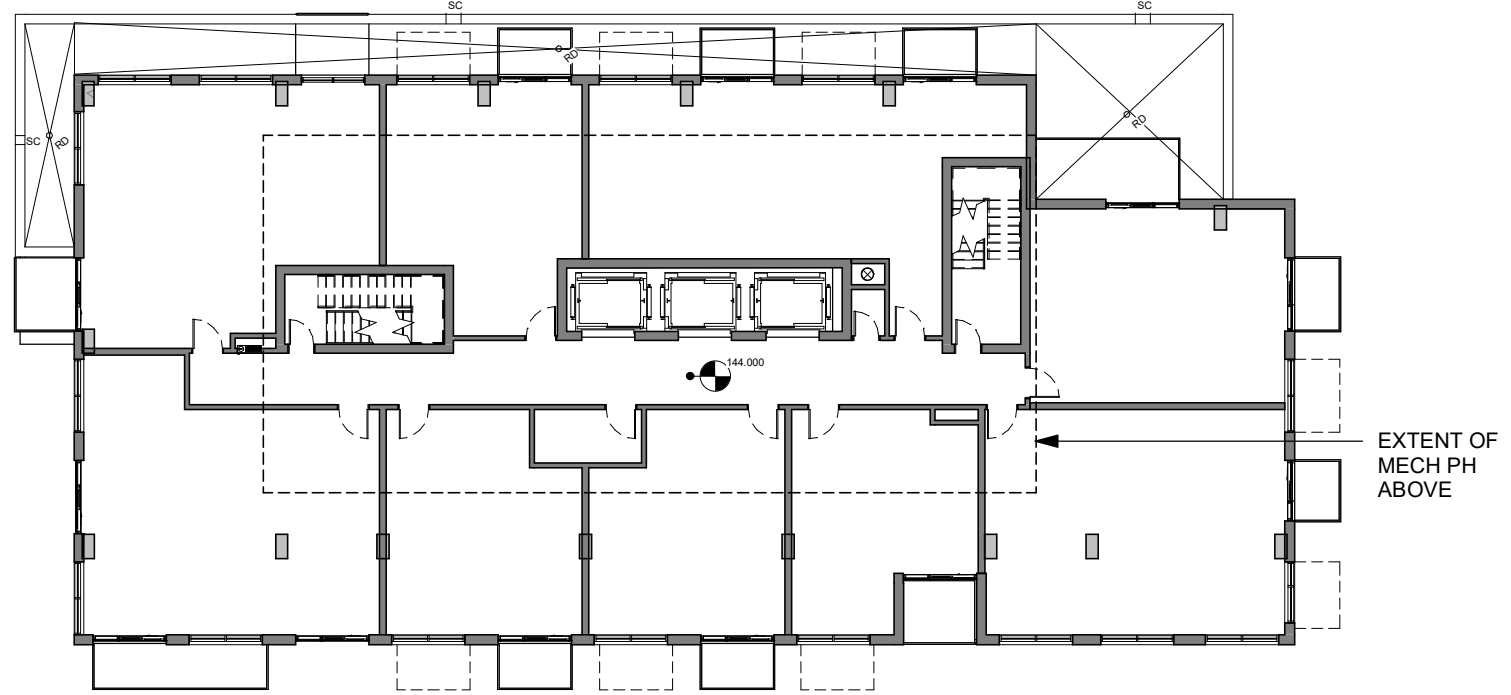


EXTENT OF MECH PH ABOVE

BUILDING A
LEVEL 27-28

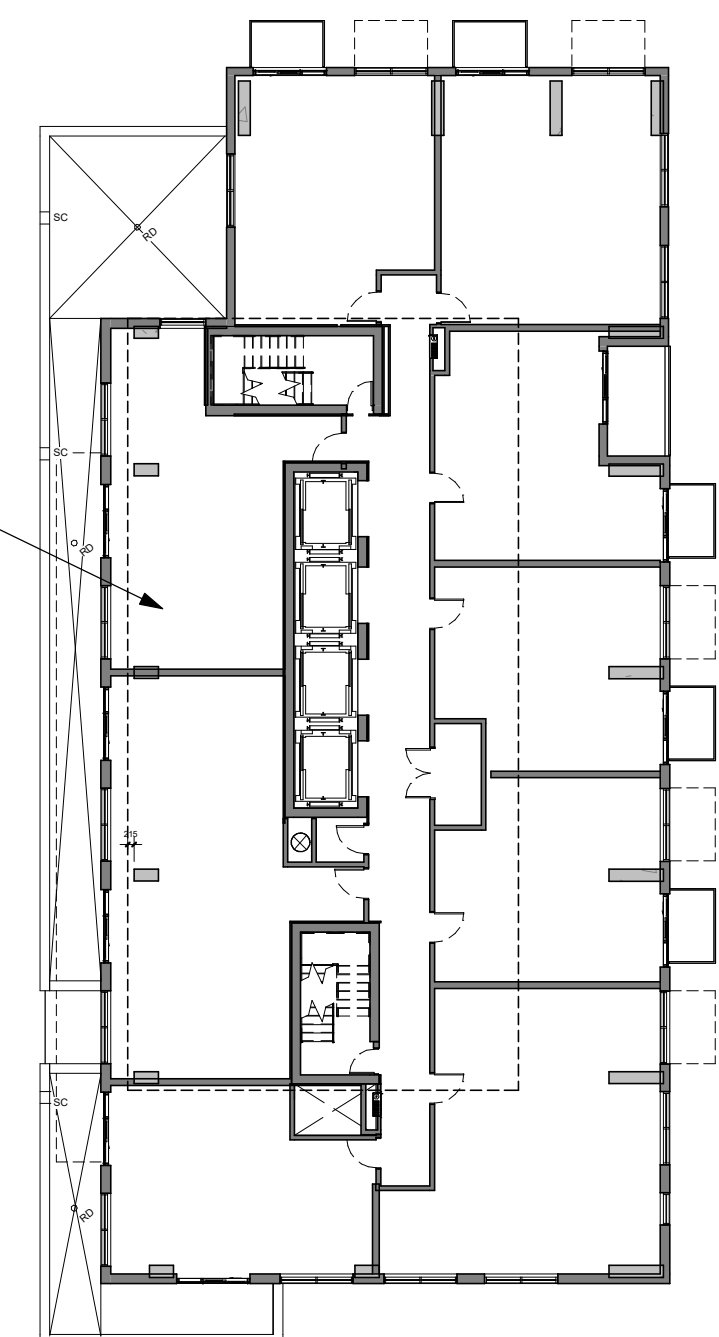


EXTENT OF MECH PH ABOVE

EXTENT OF MECH PH ABOVE

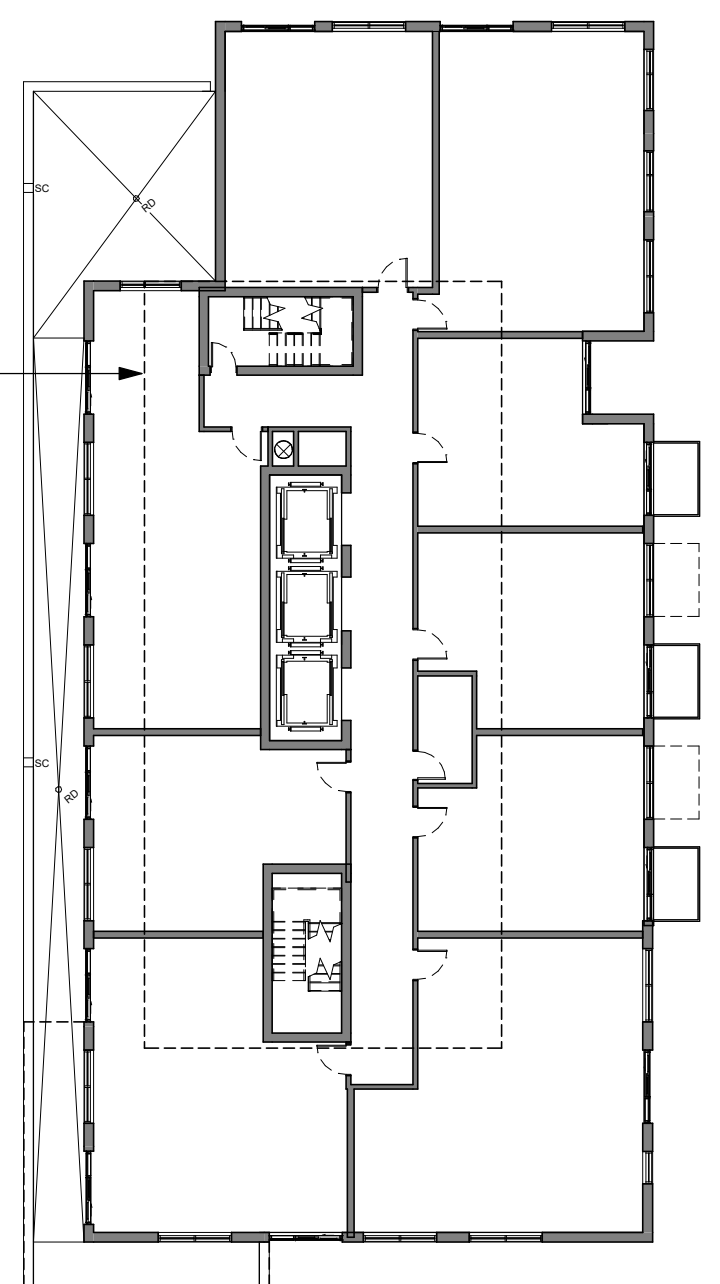

BUILDING B/C
LEVEL 31-32

EXTENT OF MECH PH ABOVE

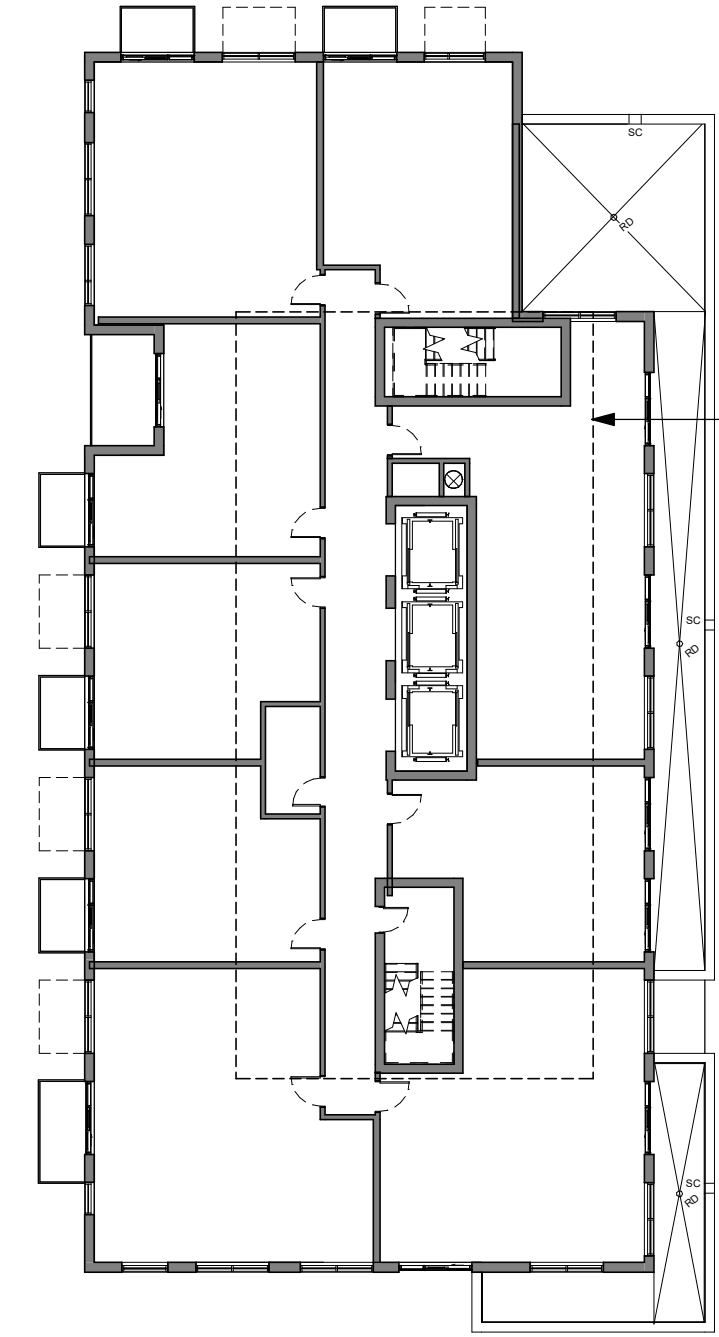

| No. | DESCRIPTION | DDMMYY |
|-----|------------------------------------------|------------|
| 6 | REVISED FOR SPC 1st ROUND CITY COMMENTS | 2022-03-25 |
| 5 | ISSUED FOR SITE PLAN CONTROL APPLICATION | 2021-11-12 |
| 4 | ISSUED FOR OWNER/CONSULTANT REVIEW | 2021-02-10 |
| 3 | ISSUED FOR ZA & OPA APPLICATION | 2020-12-21 |
| 2 | ISSUED FOR UPDATED DESIGN | 2020-12-10 |
| 1 | ISSUED FOR DESIGN CONCEPT | 2020-08-24 |

REVISIONS:

ARCHITECT SEAL: _____

NORTH ARROW:

TRUE NORTH

CLIENT:

CLIENT LOGO

2 ROBINSON PROPERTY LIMITED PARTNERSHIP

ARCHITECT:

rla/architecture

56 Beech Street, Ottawa, Ontario K1S 3J6
 t.613.724.9932 f.613.724.1209 www.rodericklahey.ca


PROJECT TITLE:

2 ROBINSON AVE.

SHEET TITLE:

UPPER TOWER PLANS

| | |
|---------------------|--------------------------|
| DRAWN: Author | CHECKED: Checker |
| SCALE: 1 : 250 | SHEET No: A-10 |
| PROJECT No: 1902 | |

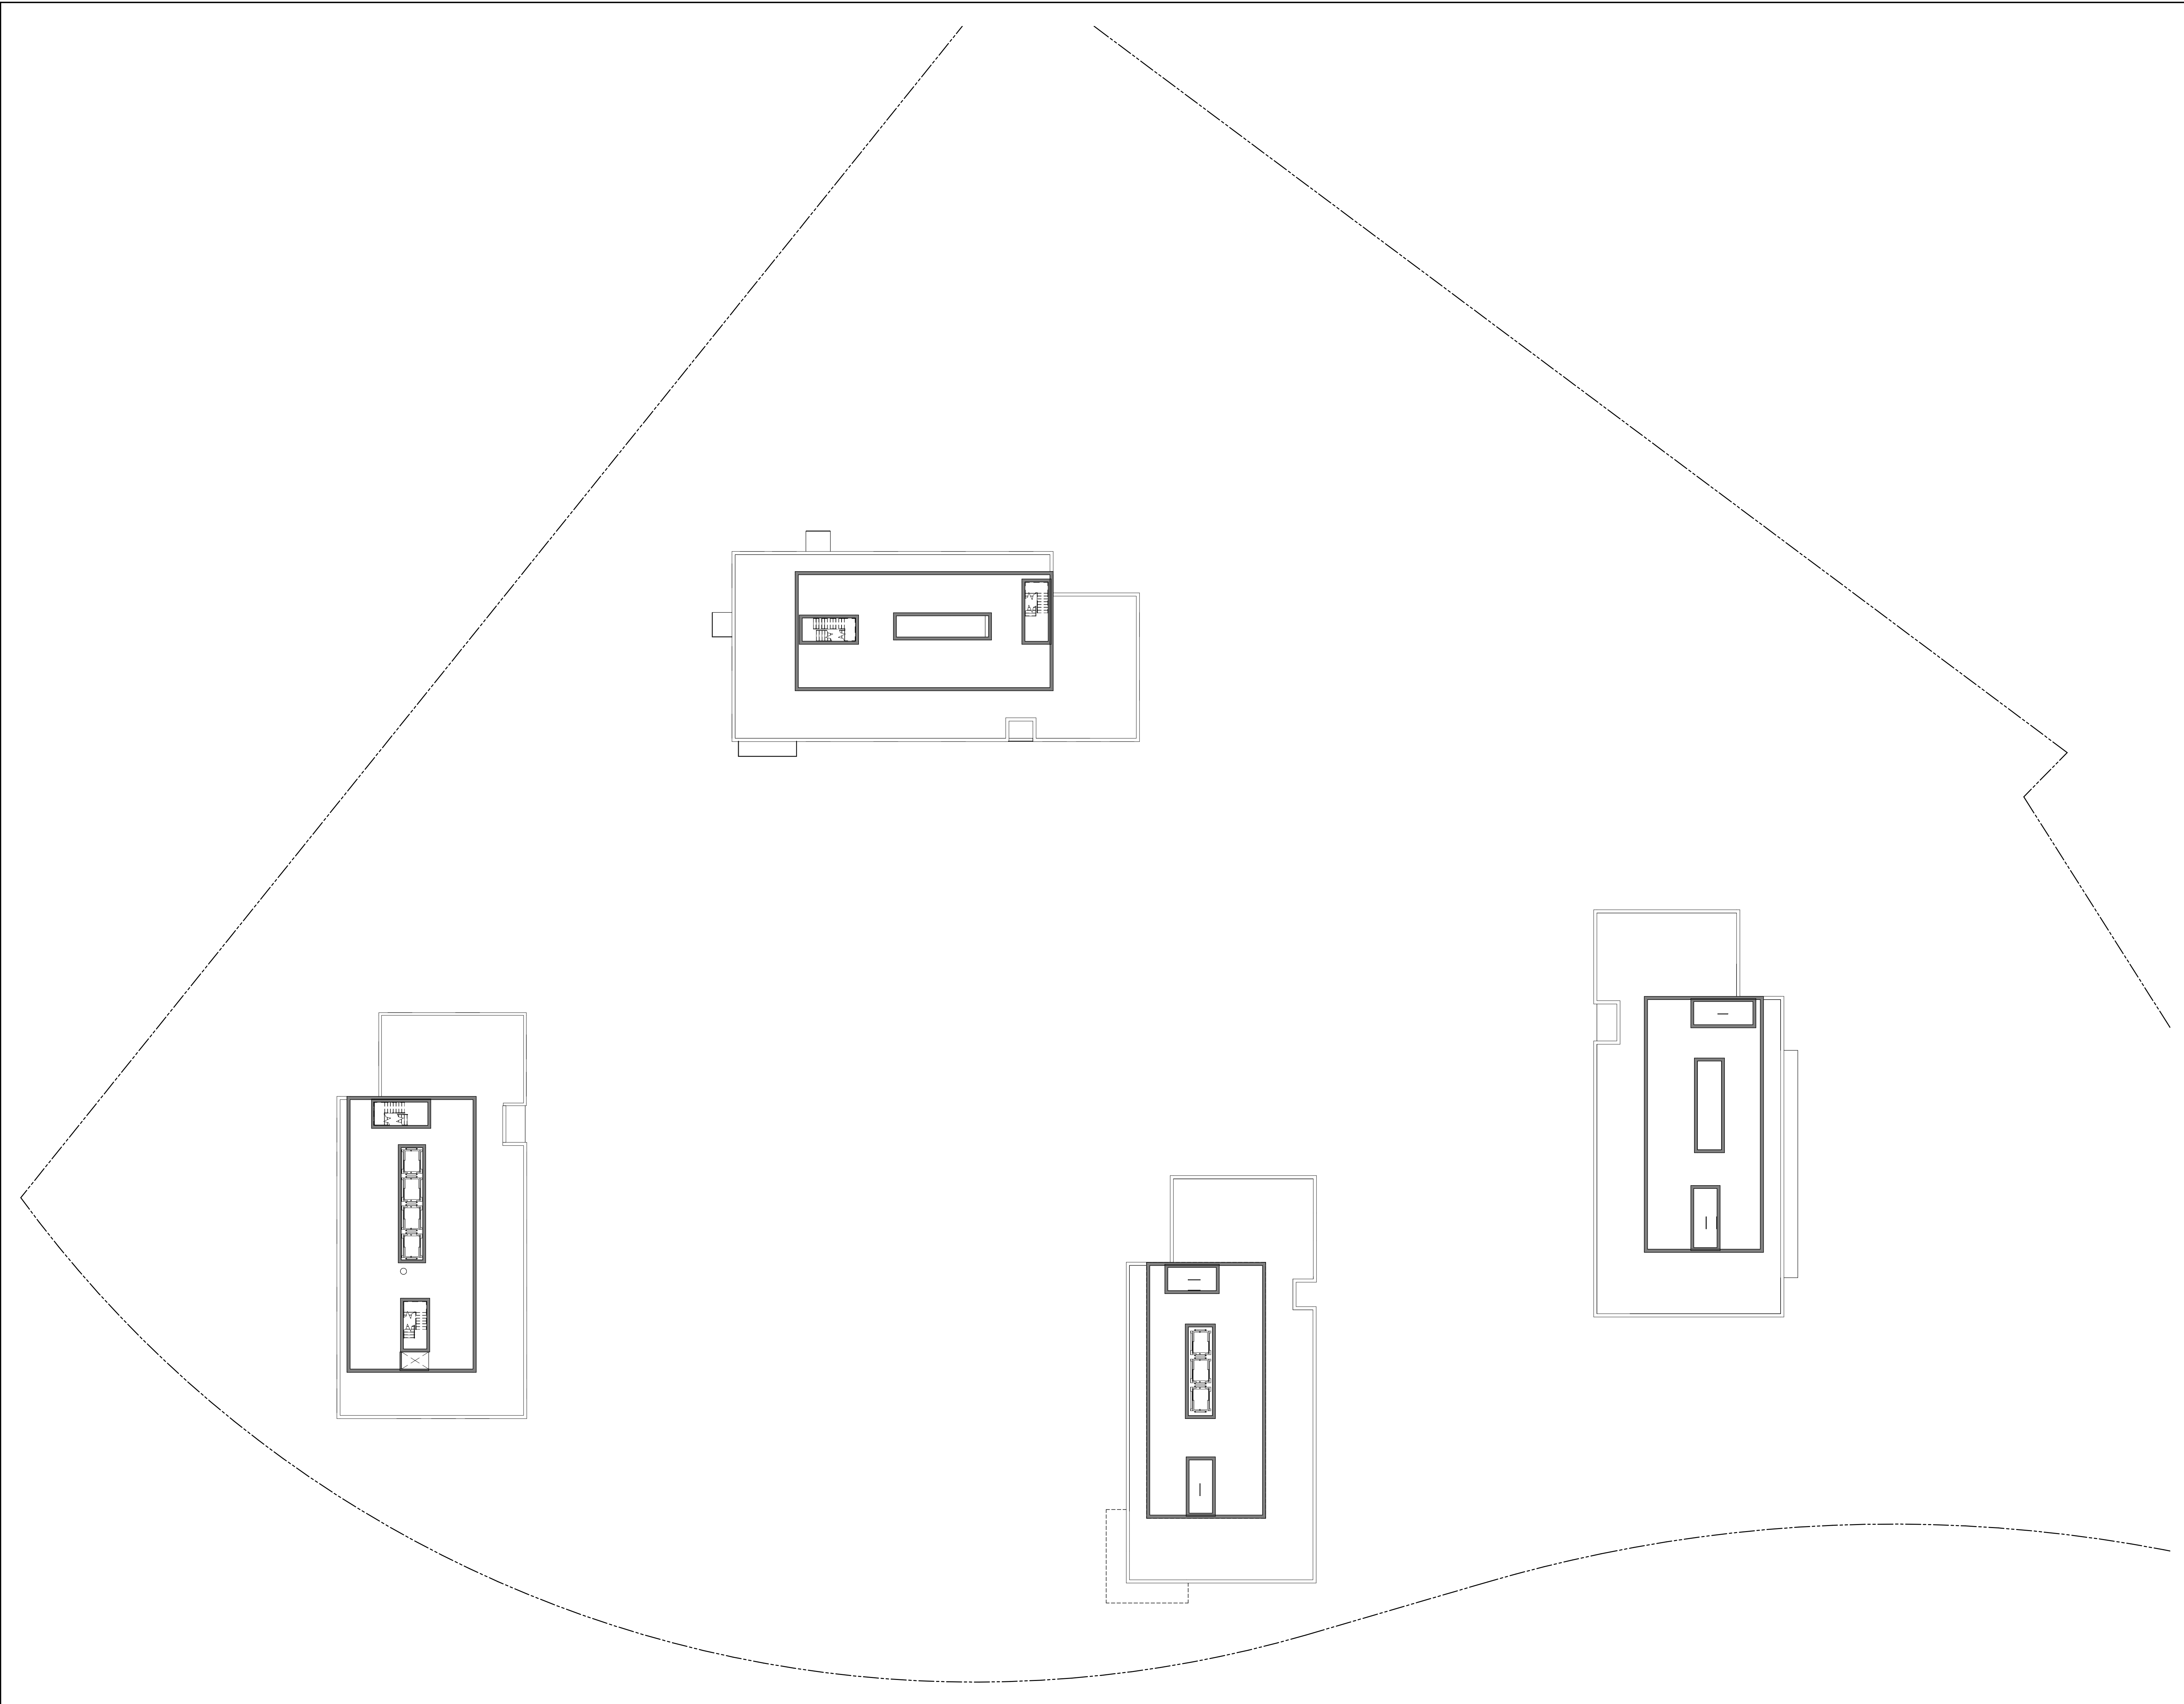

IT IS THE RESPONSIBILITY OF THE APPROPRIATE CONTRACTOR TO CHECK AND VERIFY ALL DIMENSIONS ON SITE AND TO REPORT ALL ERRORS AND/OR OMISSIONS TO THE ARCHITECT.
 ALL CONTRACTORS MUST COMPLY WITH ALL PERTINENT CODES AND BY-LAWS.
 THIS DRAWING MAY NOT BE USED FOR CONSTRUCTION UNTIL SIGNED BY THE ARCHITECT.
 DO NOT SCALE DRAWINGS.
 COPYRIGHT RESERVED.

| | | |
|--|--|--|
| | | |
| | | |
|-----|------------------------------------------|------------|
| 6 | REVISED FOR SPC 1st ROUND CITY COMMENTS | 2022-03-25 |
| 5 | ISSUED FOR SITE PLAN CONTROL APPLICATION | 2021-11-12 |
| 4 | ISSUED FOR OWNER/CONSULTANT REVIEW | 2021-02-10 |
| 3 | ISSUED FOR ZA & OPA APPLICATION | 2020-12-21 |
| 2 | ISSUED FOR UPDATED DESIGN | 2020-12-10 |
| 1 | ISSUED FOR DESIGN CONCEPT | 2020-08-24 |
| No. | DESCRIPTION | DDMMYY |

REVISIONS:

| | |
|-----------------|----------------|
| ARCHITECT SEAL: | NORTH ARROW: |
| | TRUE NORTH |

CLIENT:

CLIENT LOGO

2 ROBINSON PROPERTY LIMITED PARTNERSHIP

ARCHITECT:

rla / architecture
 56 Beech Street, Ottawa, Ontario K1S 3J6
 t.613.724.9932 f.613.724.1209 www.rodericklahey.ca

PROJECT TITLE:




2 ROBINSON AVE.

SHEET TITLE:

MECHANICAL PENTHOUSE PLANS

| | |
|---------------------|--------------------------|
| DRAWN: Author | CHECKED: Checker |
| SCALE: 1 : 250 | SHEET No: A-11 |
| PROJECT No: 1902 | |

PAPER SIZE: ISO Full Sheet B1 (707.00 x 1000.00mm) | PLOT SCALE: 1:1 | C:\Users\adam\Documents\1902 - 2 Robinson - ALL BUILDINGS - SITE_dam4880.dwg | PLOT DATE: 3/24/2022 1:36:15 PM

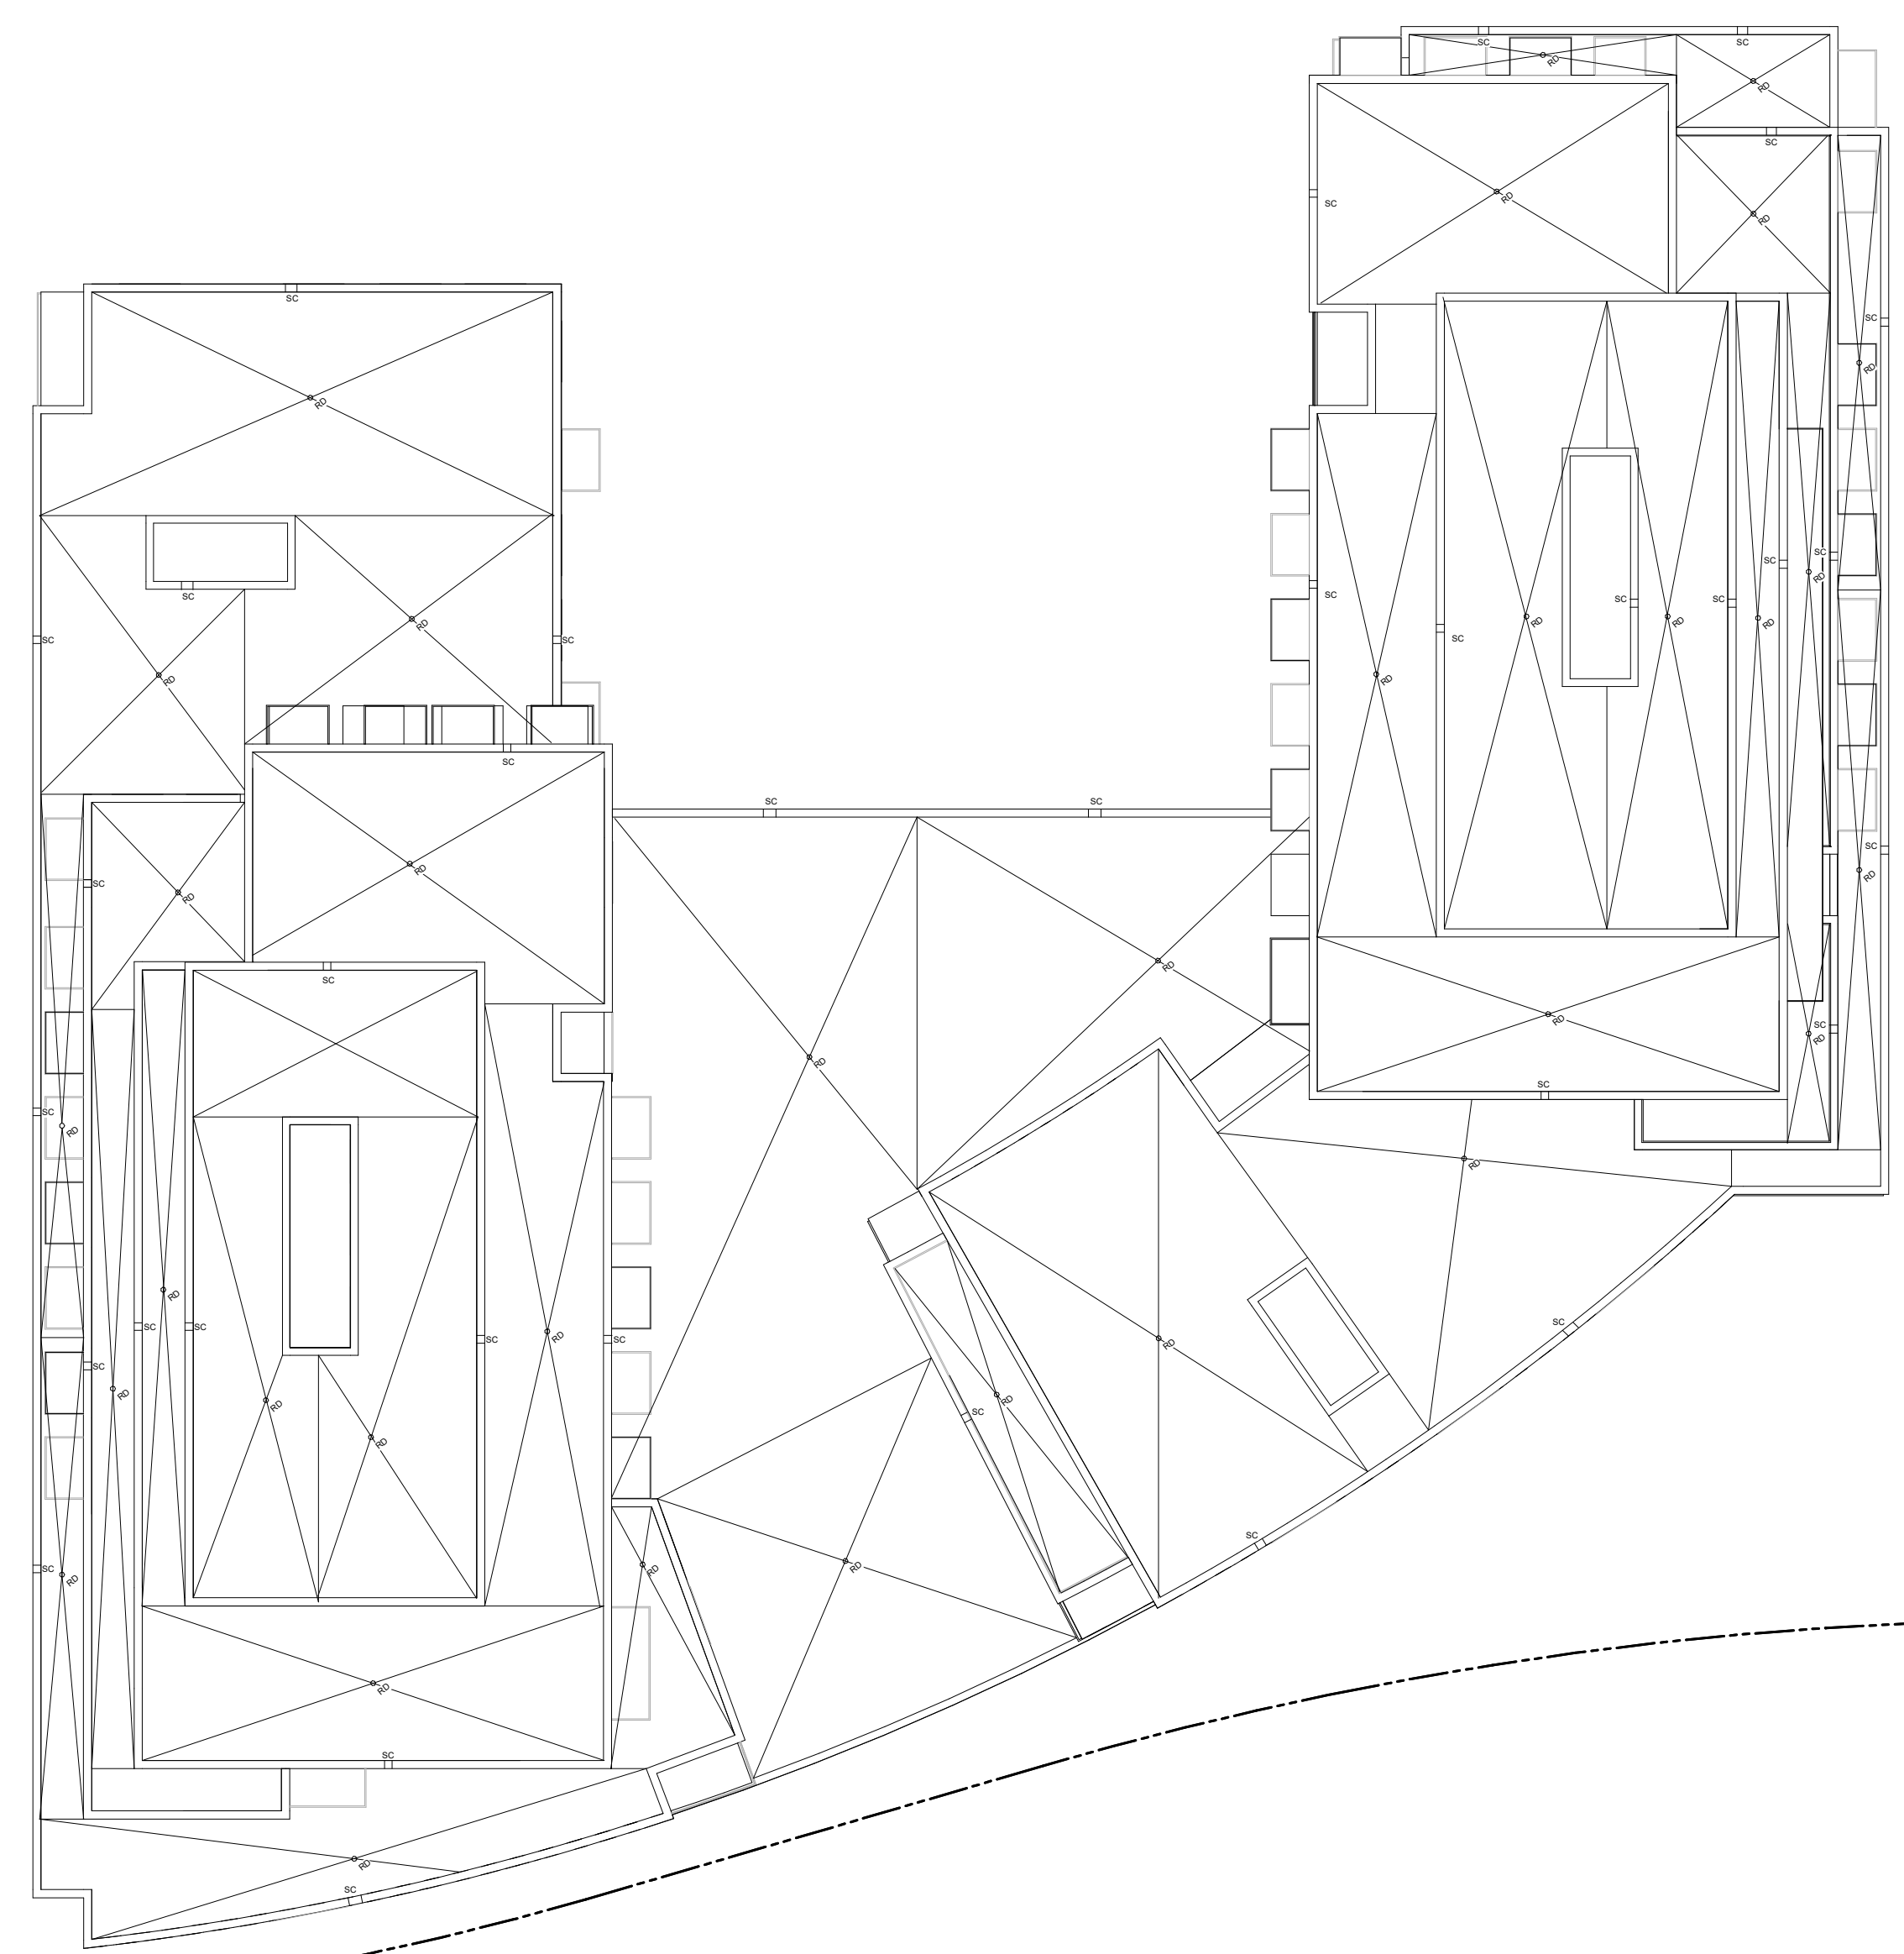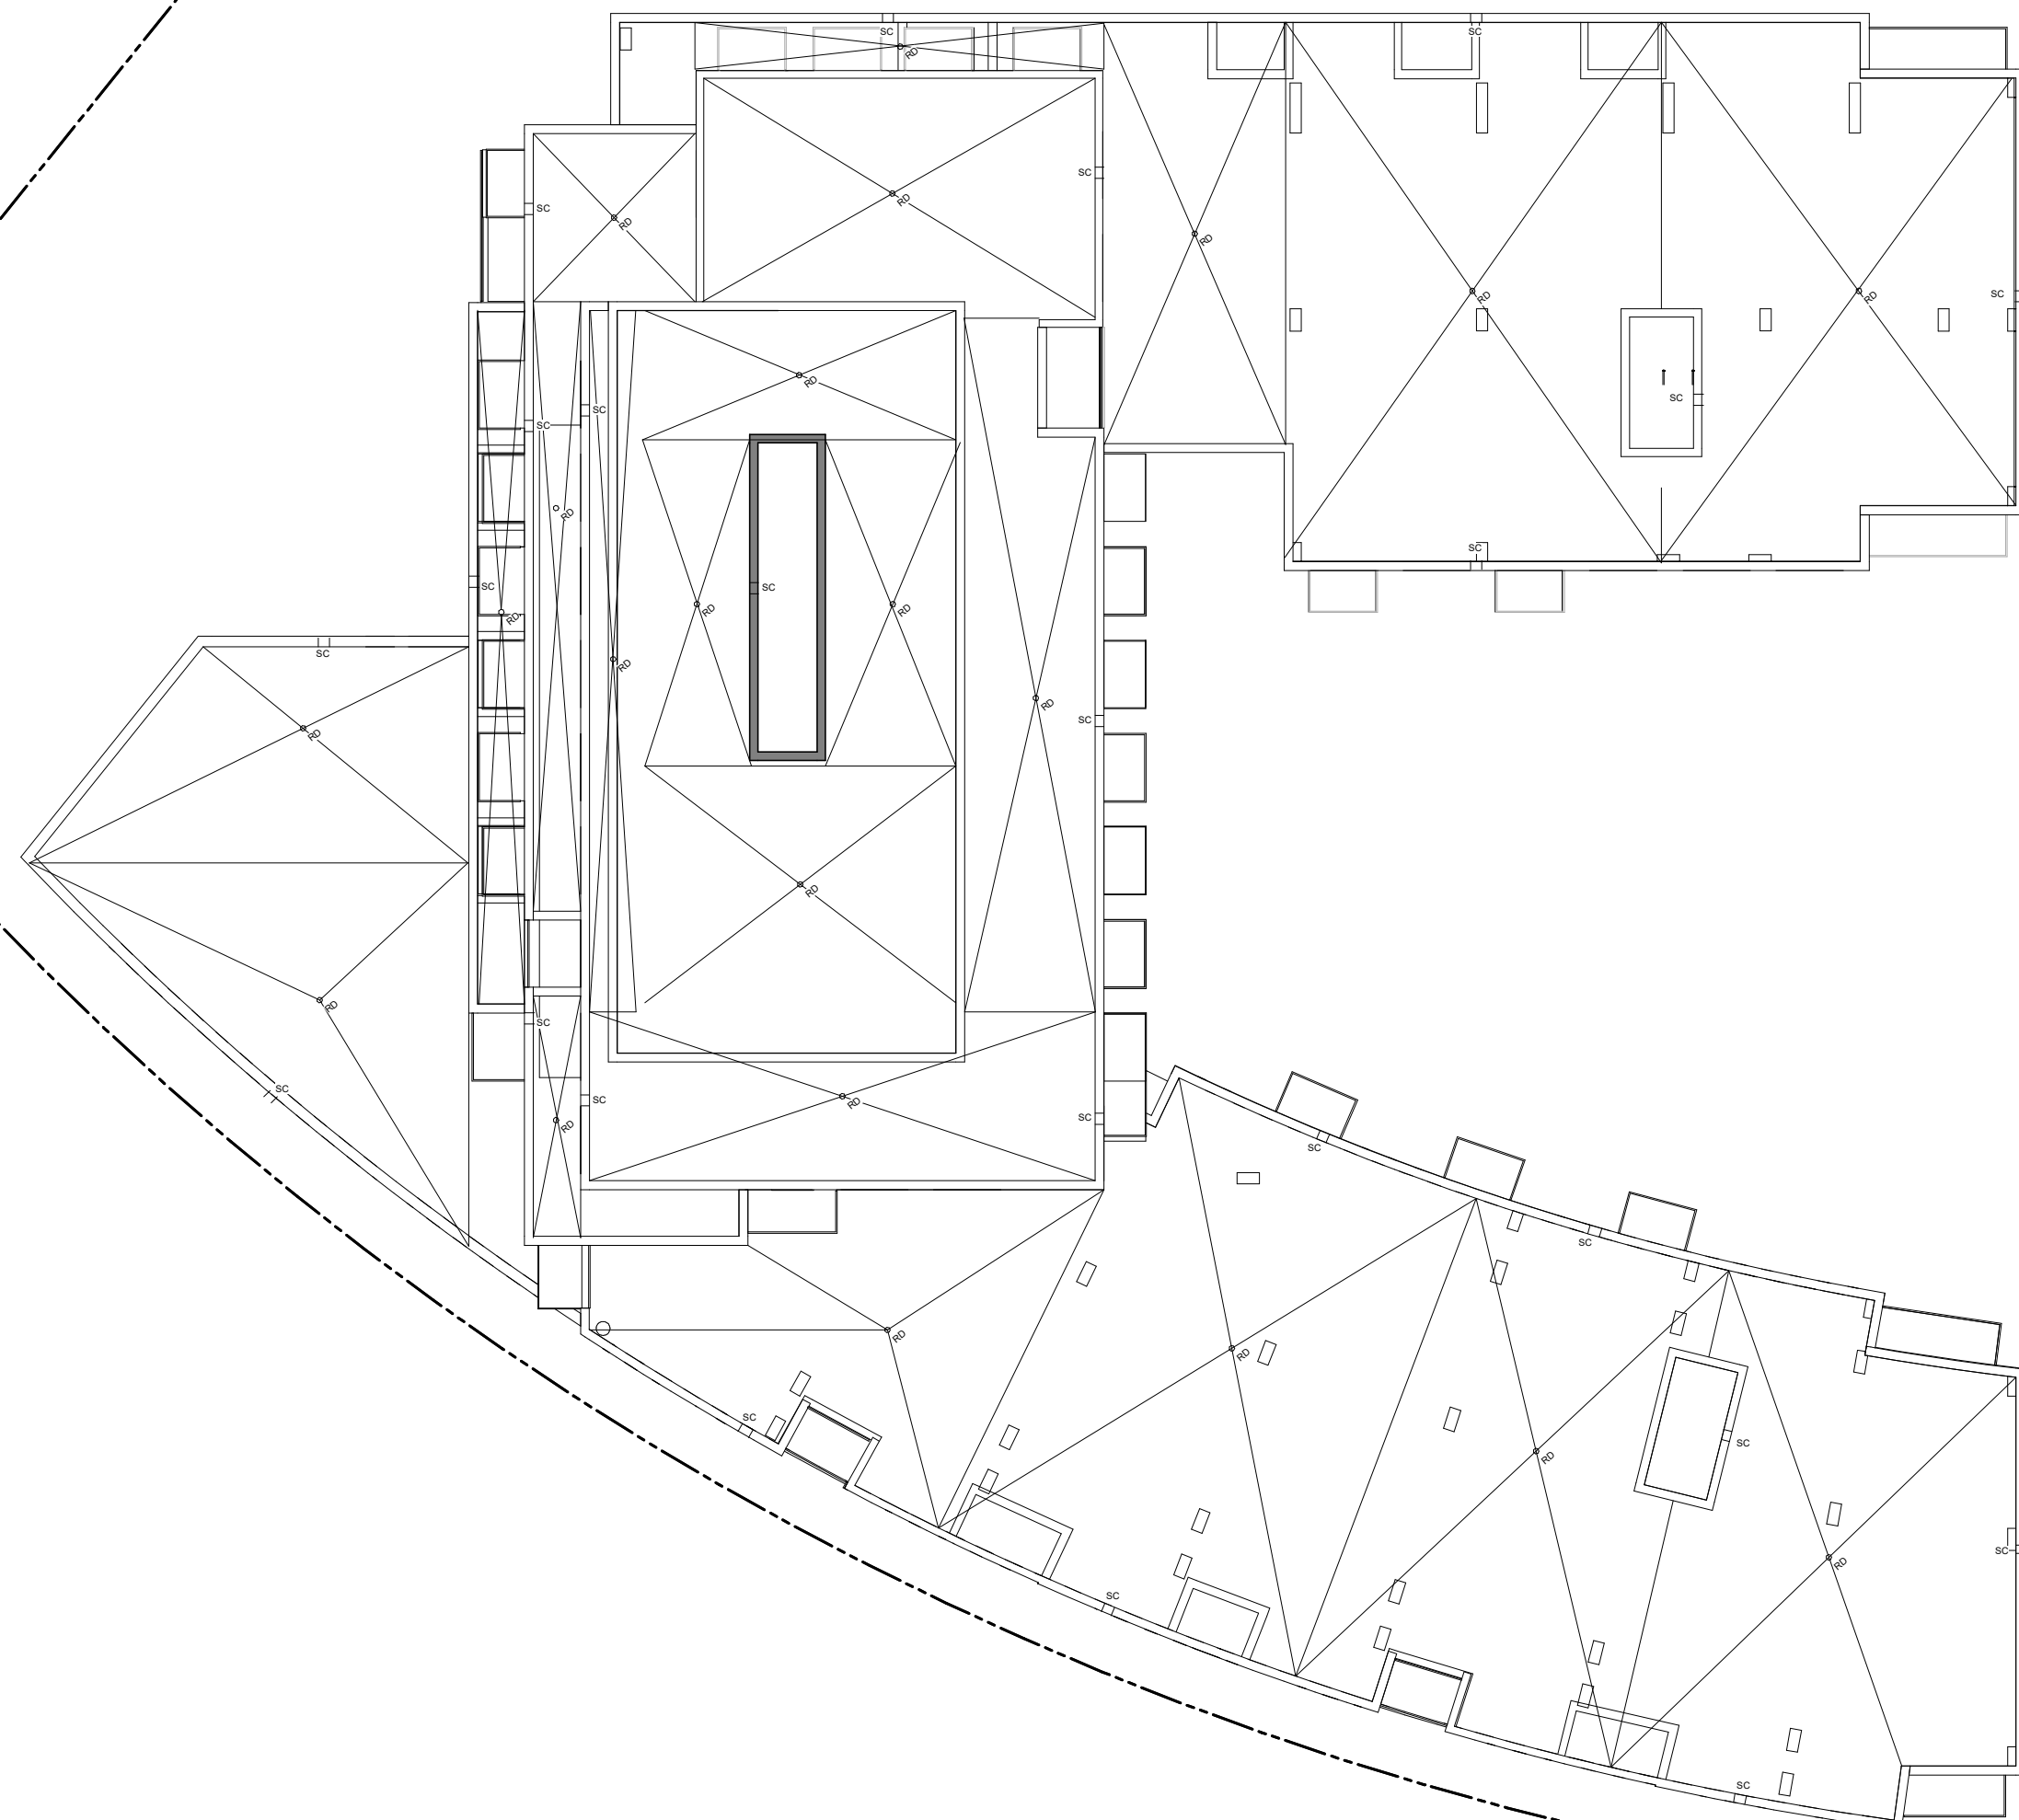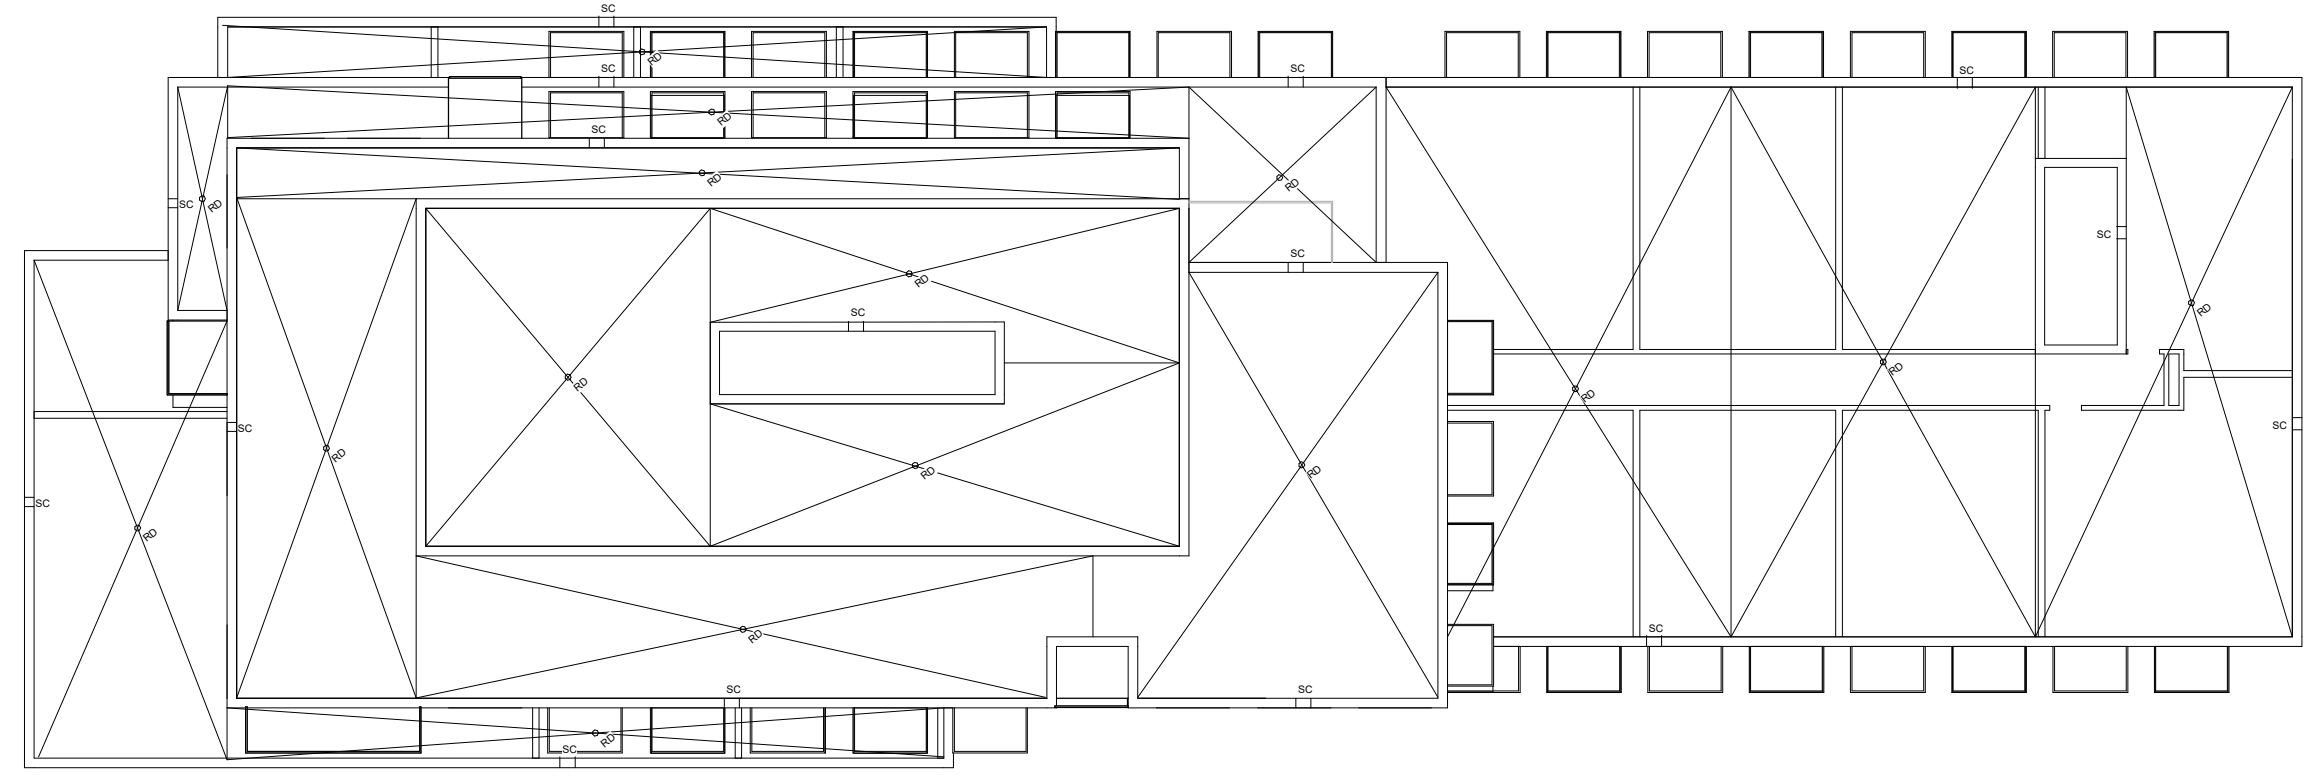


IT IS THE RESPONSIBILITY OF THE APPROPRIATE CONTRACTOR TO CHECK AND VERIFY ALL DIMENSIONS ON SITE AND TO REPORT ALL ERRORS AND/OR OMISSIONS TO THE ARCHITECT.
 ALL CONTRACTORS MUST COMPLY WITH ALL PERTINENT CODES AND BY-LAWS.
 THIS DRAWING MAY NOT BE USED FOR CONSTRUCTION UNTIL SIGNED BY THE ARCHITECT.
 DO NOT SCALE DRAWINGS.
 COPYRIGHT RESERVED.

| No. | DESCRIPTION | DATE |
|-----|-------------|------|
| | | |
| | | |
| | | |
| | | |
| | | |
| | | |
| | | |
| | | |
| | | |
| | | |
| | | |
| | | |

| No. | DESCRIPTION | DATE |
|-----|-----------------------------------------|------------|
| 6 | REVISED FOR SPC 1st ROUND CITY COMMENTS | 2022-03-25 |

ARCHITECT SEAL: _____

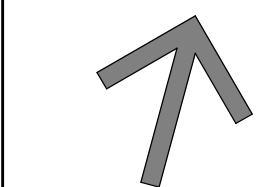NORTH ARROW:

 TRUE NORTH

CLIENT:
2 ROBINSON PROPERTY LIMITED PARTNERSHIP

ARCHITECT:
rla / architecture
 56 Beech Street, Ottawa, Ontario K1S 3J6
 t.613.724.9932 f.613.724.1209 www.rodericklahey.ca

PROJECT TITLE:
2 ROBINSON AVE.

SHEET TITLE:
ROOF PLANS

DRAWN:
RD

CHECKED:
RV

SCALE:
1 : 250

SHEET No:
A-12

PROJECT No:
1902