

NO. REVISION	DATE(D/M/Y)
REVISION AS PER CITY COMMENTS	18/10/2022
REVISION AS PER CITY COMMENTS	08/06/2022
REVISION AS PER CITY COMMENTS	30/05/2022
ISSUED FOR:	DATE(D/M/Y)
ISSUED FOR REZONING APPLICATION	18/04/2022

PROJECT:
MULTI-FAMILY RESIDENTIAL DEVELOPMENT
1125-1149 Cyrville Road,
Ottawa, ON




CONSULTANT:

SCALE: 1:250	SEAL:
DATE: 08/06/2022	
DRAWN BY:	
CHECKED BY:	
JOB NO: 2021-010	
SHEET TITLE:	

**BUILDING A & B
P2 FLOOR PLAN**

DRAWING NO: A2.1	REVISION No:
----------------------------	--------------

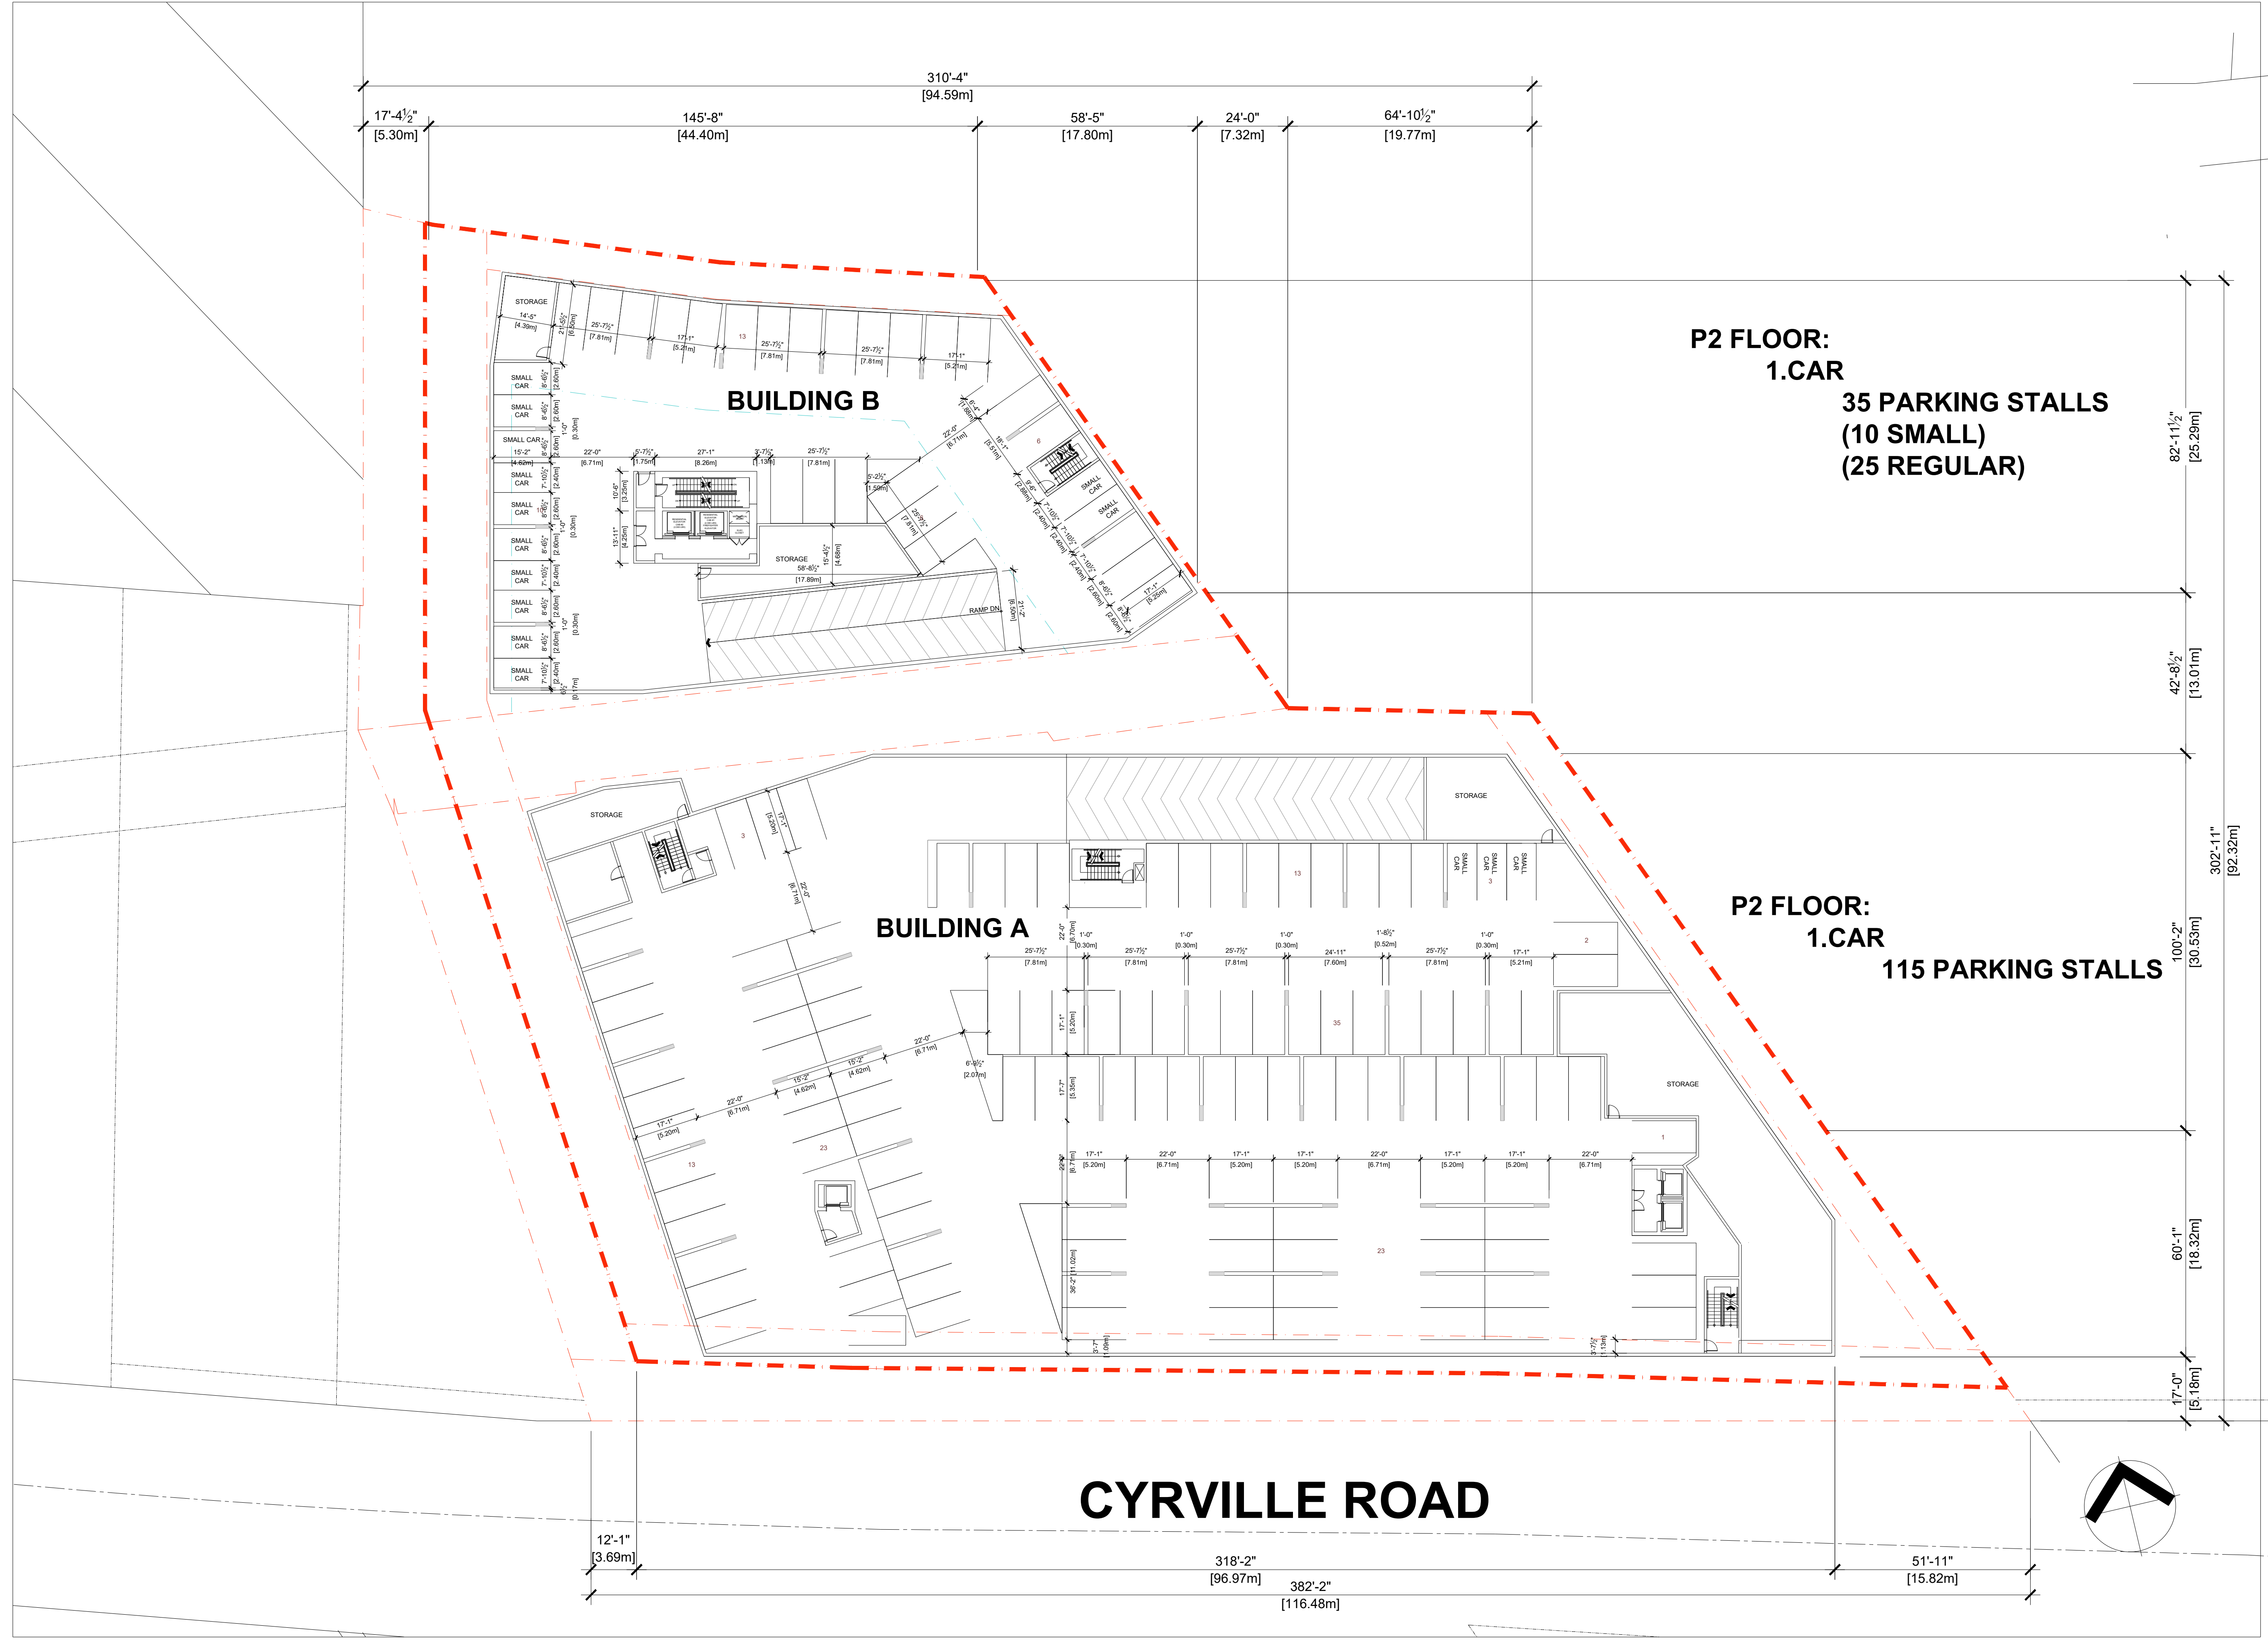

**P2 FLOOR:
1.CAR
35 PARKING STALLS
(10 SMALL)
(25 REGULAR)**

**P2 FLOOR:
1.CAR
115 PARKING STALLS**

CYRVILLE ROAD

