





PROPOSED PLANT LIST

KEY	QTY	BOTANICAL NAME	COMMON NAME	SIZE	CONDITION	REMARKS
TREES						
GB	2	<i>Ginkgo biloba</i>	Maidenhair Tree	60mm cal.	B&B	Male tree
HB	4	<i>Celtis occidentalis</i>	Hackberry	60mm cal.	B&B	
HL	2	<i>Gleditsia tricanthos 'Draves'</i>	Street Keeper Honey Locust	60mm cal.	B&B	
LL	2	<i>Tilia cordata</i>	Little Leaf Linden	60mm cal.	B&B	
SM	2	<i>Acer saccharum</i>	Sugar Maple	60mm cal.	B&B	
SHRUBS						
AH	76	<i>Hydrangea arborescens 'Annabelle'</i>	Annabelle Hydrangea	1 gallon pot	Potted	Space 1000mm o.c.
AW	38	<i>Spiraea japonica 'Anthony Waterer'</i>	Anthony Waterer Spirea	600mm ht.	Potted	Space 800mm o.c.
BB	54	<i>Euonymus alatus 'Compactus'</i>	Dwarf Burning Bush	800mm ht.	Potted	Space 1200mm o.c.
BS	15	<i>Spiraea x vanhouttei</i>	Bridal Wreath Spirea	800mm ht.	Potted	Space 1000mm o.c.
FS	126	<i>Sorbaria sorbifolia 'Sem'</i>	Sem False Spirea	600mm ht.	Potted	Space 1000mm o.c.
RR	42	<i>Rosa rugosa</i>	Rugosa Rose	800mm ht.	Potted	Space 1000mm o.c.
SS	42	<i>Sorbaria sorbifolia</i>	Ural False Spirea	800mm ht.	Potted	Space 1200mm o.c.
PERENNIALS/ GRASSES						
DL	81	<i>Heimerocallis 'Stella D'oro'</i>	Stella D'oro Daylily	100mm pot	Potted	Space 400mm o.c.
KF	43	<i>Calamagrostis 'Karl Foerster'</i>	Feather Reed Grass	250mm pot	Potted	Space 800mm o.c.
MF	8	<i>Heimerocallis 'Moses Fire'</i>	Moses Fire Daylily	100mm pot	Potted	Space 400mm o.c.
RS	41	<i>Heimerocallis 'Ruby Stella'</i>	Ruby Stella Daylily	100mm pot	Potted	Space 400mm o.c.
SJ	24	<i>Sedum 'Autumn Joy'</i>	Autumn Joy Sedum	100mm pot	Potted	Space 400mm o.c.

EXISTING TREE LIST

KEY	QTY	BOTANICAL NAME	COMMON NAME	SIZE	CONDITION	REMARKS	OWNERSHIP
TREES							
AN1	2	<i>Acer negundo</i>	Manitoba Maple	50-100mm dbh	Good	To remain	1117 Cyrville Road
AN2	*	<i>Acer negundo</i>	Manitoba Maple	100mm dbh	Good	To remain	1098 Ogilvie Road
PN	1	<i>Pinus nigra</i>	Austrian Pine	150mm dbh	Good	To be removed	1125 Cyrville Road
PP	2	<i>Picea pungens</i>	Colorado Spruce	350mm dbh	Good	To remain	1173 Cyrville Road
RC1	*	<i>Rhamnus cathartica</i>	Common Buckthorn	50-100mm dbh	Good	To remain	1098 Ogilvie Road
RC2	*	<i>Rhamnus cathartica</i>	Common Buckthorn	50-100mm dbh	Good	To be removed	1125 Cyrville Road
UP1	1	<i>Ulmus pumila</i>	Siberian Elm	100mm dbh	Good	To remain	1117 Cyrville Road
UP2	1	<i>Ulmus pumila</i>	Siberian Elm	50-100mm dbh	Fair-good	To remain	1098 Ogilvie Road
UP3	2	<i>Ulmus pumila</i>	Siberian Elm	100-400mm dbh	Good	To be removed	1125 Cyrville Road
UP4	*	<i>Ulmus pumila</i>	Siberian Elm	100-350mm dbh	Fair-Good	To remain	1178 Cummings Avenue

* DENOTES NUMEROUS

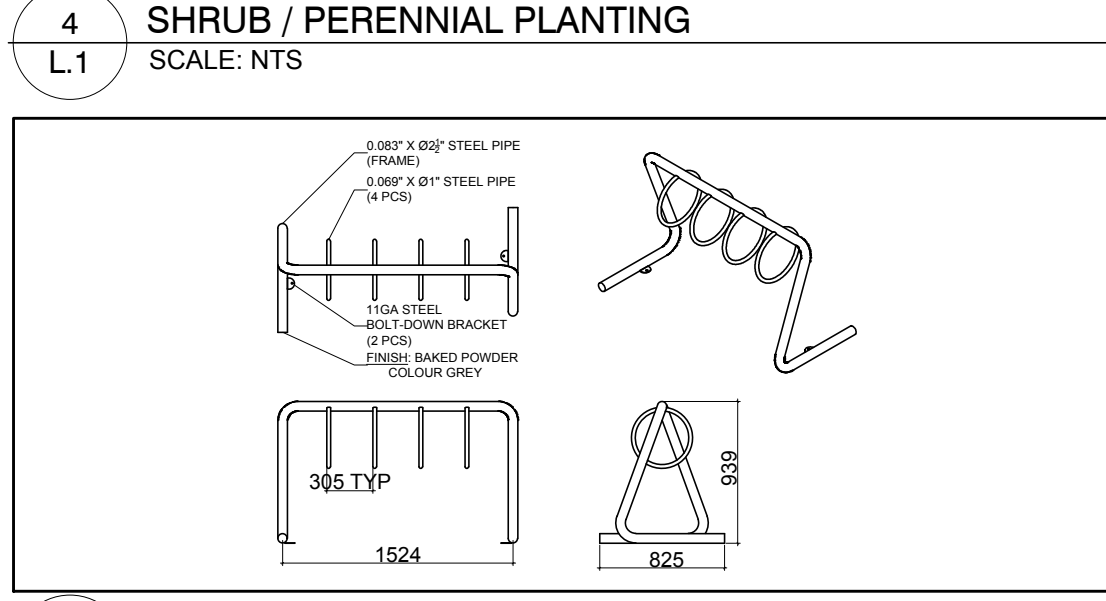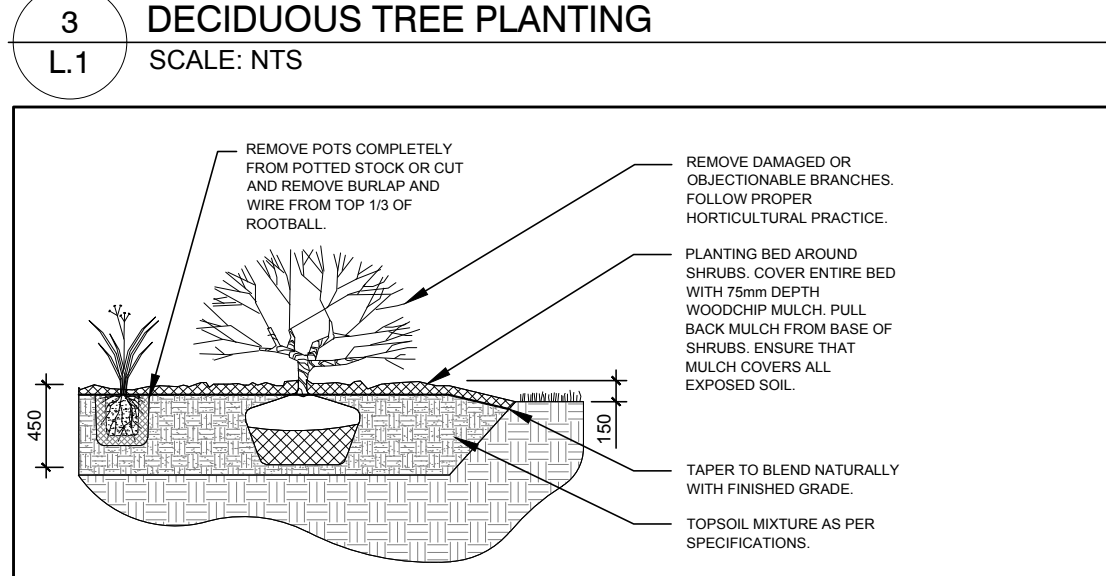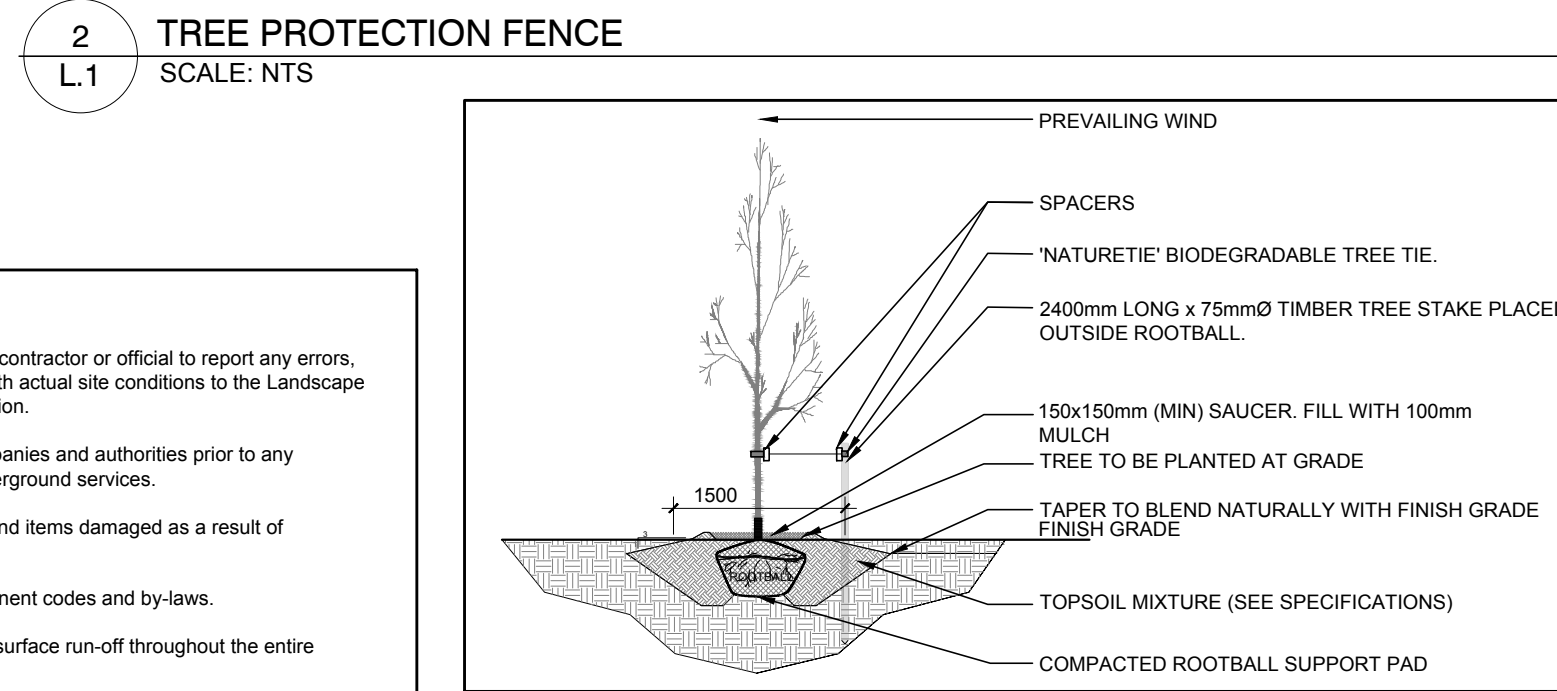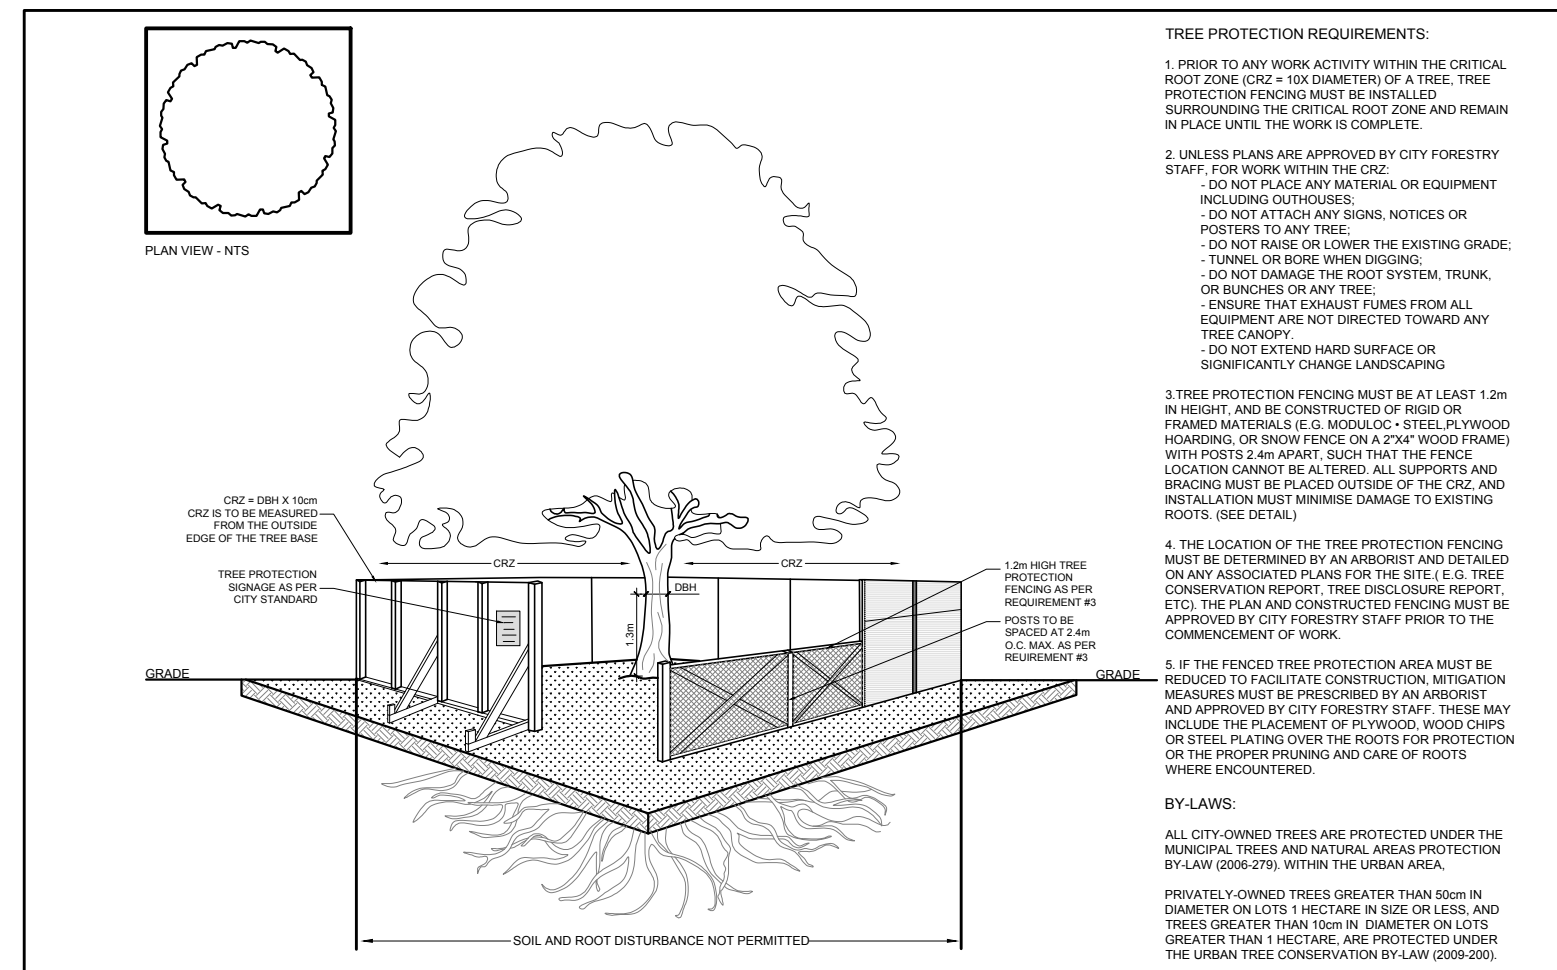

- ### GENERAL NOTES:
- It is the responsibility of the appropriate contractor or official to report any errors, omissions or discrepancies on this plan with actual site conditions to the Landscape Architect prior to construction.
 - The contractor is to notify all utility companies and authorities prior to any excavation and ascertain locations of underground services.
 - The contractor is to reinstate all areas and items damaged as a result of construction activity.
 - The contractor is to comply with all pertinent codes and by-laws.
 - The contractor is to maintain a positive surface run-off throughout the entire construction period.
 - The Landscape Architect is not responsible for subsurface conditions.
 - The contractor is to identify all existing trees to remain on site with the Landscape Architect prior to construction.
 - The contractor is to stake the proposed location of all plant material in conjunction with the Landscape Architect prior to construction.
 - Minimum distances for selected deciduous trees are as follows:
 - Building Foundations 7.5m
 - Sidewalks 1.5m
 - Public Streets 2.5m
 - Underground Infrastructure 2.0m
 - All trees within 1m of underground utility trenches are to be excavated by hand.
 - Remove all protective wrapping from tree trunks after installation.
 - Staking of trees shall only be performed if necessary.
 - Ensure that mulch is pulled back a min. distance of 75mm from base of tree trunk.

CLIENT
WESTRICH PACIFIC CORP.

CONSULTANTS
ARCHITECTS: J+S ARCHITECT
SURVEYORS: ANNIS, O'SULLIVAN, VOLLEBEK LTD.
CIVIL ENGINEERS: Stantec

LEGEND

- EXISTING TREE TO REMAIN
- GROUP OF EXISTING TREES TO REMAIN
- EXISTING TREE TO BE REMOVED
- GROUP OF EXISTING TREES TO BE REMOVED
- PROPOSED TYPE I PRECAST CONCRETE PAVERS
- PROPOSED TYPE II PRECAST CONCRETE PAVERS
- PROPOSED RIVERSTONE
- PROPOSED SOD
- PROPOSED DECIDUOUS TREE
- PROPOSED SHRUBS / ORNAMENTAL GRASSES
- TREE PROTECTION FENCE

3	REVISED PER NEW SITE PLAN	12/07/2022	ML	JL
2	REVISED PER CITY COMMENTS	06/27/2022	ML	JL
1	ISSUED FOR SITE PLAN CONTROL	11/15/2021	ML	JL
No.	Issue	Date	DR	CK

JAMES B. LENNOX & ASSOCIATES INC. LANDSCAPE ARCHITECTS
3332 CARLING AVE. OTTAWA, ONTARIO K2H 5A8
Tel. (613) 722-5168 Fax. (866) 343-3942

PROJECT
MULTI-FAMILY RESIDENTIAL DEVELOPMENT
1125-1149 CYRVILLE ROAD, OTTAWA ON

DRAWING
TREE CONSERVATION REPORT & LANDSCAPE PLAN

STAMP
ASSOCIATION OF LANDSCAPE ARCHITECTS OF ONTARIO MEMBER

SCALE
AS SHOWN

START DATE
NOVEMBER 2021

PROJECT NO.
22MIS2229

DRAWING NO.
L.1

PLOT SIZE ARCH-D

