


S3 Section 3 - Enclosed Landscaped Area and Shrub Screens  
L.3 SCALE 1:40

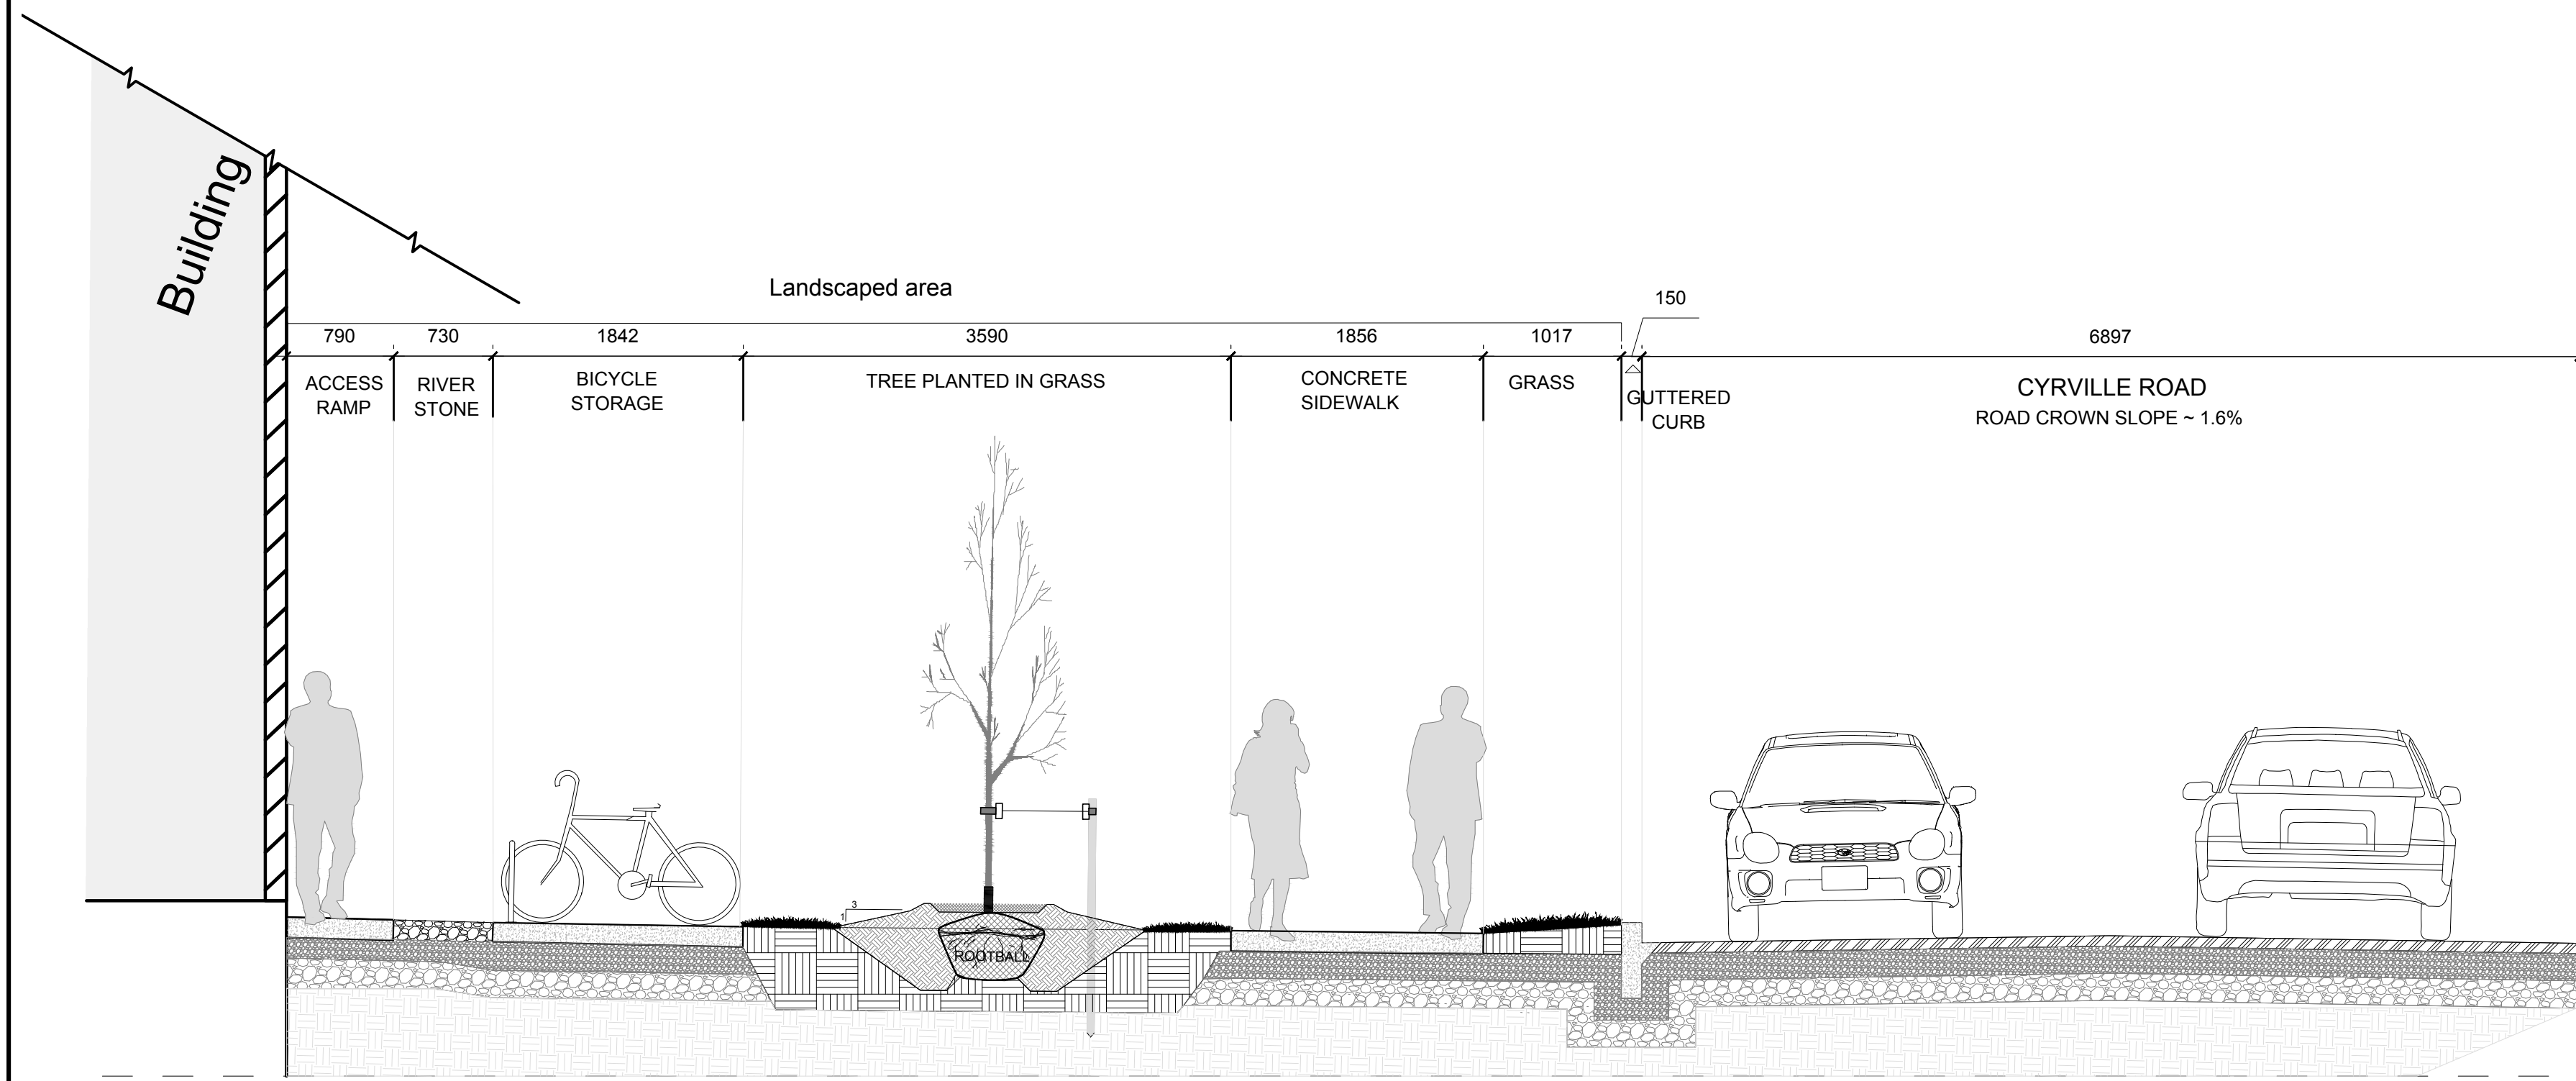

S4 Section 4 - Cyrville Road and Road-front Accessibility  
L.3 SCALE 1:40

CLIENT  
**WESTRICH**  
PACIFIC CORP.

CONSULTANTS  
ARCHITECTS:  
**J+S**  
ARCHITECT  
1-800-270-8888 info@j+sarchitect.ca  
3333 CARLING AVE. OTTAWA, ONT. K2H 5A8  
WWW.J+SARCHITECT.CA

SURVEYORS:  
**ANNIS, O'SULLIVAN, VOLLEBEKK LTD.**  
14 Concourse Gate, Suite 500  
Wexham, Ont. N2E 7S6  
Phone: (613) 727-0850 / Fax: (613) 727-1079  
Email: info@annisov.com

CIVIL ENGINEERS:  
**Stantec**  
Stantec Consulting Ltd.  
400-200 Dufferin Street  
Ottawa, ON K1N 8Y9  
Tel: (613) 462-1000  
www.stantec.com

LEGEND

	SUBGRADE FILL
	GRANULAR B
	INTERLOCK SAND
	GRANULAR A
	PLANTING SOIL
	CONCRETE
	BUILDING WALL
	INTERLOCK IN SECTION
	6FOOT MAN AND 5'9" WOMAN FIGURE
	PROPOSED SHRUBS / ORNAMENTAL GRASSES
	PROPOSED GRASS

4	ISSUED FOR DISCUSSION AND REVIEW	03/15/2023	ML	JL
3	REVISED PER NEW SITE PLAN	12/07/2022	ML	JL
2	REVISED PER CITY COMMENTS	06/27/2022	ML	JL
1	ISSUED FOR SITE PLAN CONTROL	11/15/2021	ML	JL
No.	Issue	Date	DR	CK

**JAMES B. LENNOX & ASSOCIATES INC.**  
LANDSCAPE ARCHITECTS  
3332 CARLING AVE. OTTAWA, ONTARIO K2H 5A8  
Tel: (613) 722-5168 Fax: 1(866) 343-3942

PROJECT  
MULTI-FAMILY RESIDENTIAL DEVELOPMENT  
1125-1149 CYRVILLE ROAD, OTTAWA ON

DRAWING  
LANDSCAPE SECTIONS THREE AND FOUR

	SCALE	1:40
	START DATE	NOVEMBER 2021
	PROJECT NO.	22MIS2229

PROJECT NORTH

DRAWING NO.  
**L.3**

PLOT SIZE ARCH-D