


CLIENT
Reid's Heritage Properties
 REID'S
 Heritage Properties
 1515 Gordon Street, Suite 203, Guelph, ON,
 N1L 1C9

COPYRIGHT
 This drawing has been prepared solely for the intended use, thus any reproduction or distribution for any purpose other than authorized by IBI Group is forbidden. Written dimensions shall have precedence over scaled dimensions. Contractors shall verify and be responsible for all dimensions and conditions on the job, and IBI Group shall be informed of any variations from the dimensions and conditions shown on the drawing. Shop drawings shall be submitted to IBI Group for general conformance before proceeding with fabrication.
 IBI Group Professional Services (Canada) Inc.
 is a member of the IBI Group of companies.

ISSUES

No.	DESCRIPTION	DATE
1	ISSUED FOR SPA	2021-11-24
2	REVISED PER CITY COMMENTS	2022-07-04
2	REVISED PER NEW SITE PLAN	2022-08-05

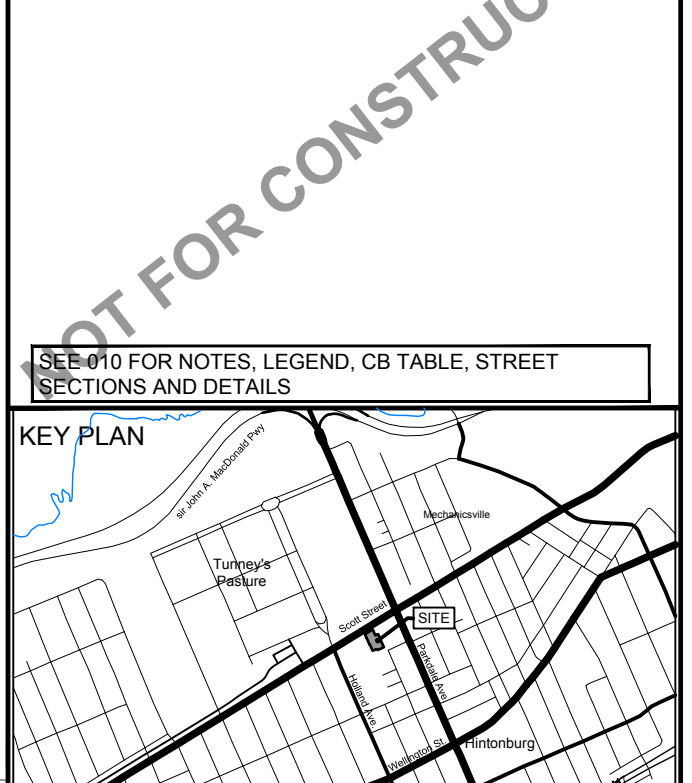

CONSULTANTS

SCALE: 1:250

SEAL

IBI GROUP
 Suite 400 - 333 Preston Street
 Ottawa ON K1S 5N4 Canada
 Tel: 613 225 1311 / 613 241 3300 Fax: 613 225 9868
 ibigroup.com

PROJECT
EVOKE
 1546 Scott Street, Ottawa

PROJECT NO:
 132902

DRAWN BY: D.D. **CHECKED BY:** J.B.

PROJECT MGR: D.G.Y. **APPROVED BY:** J.B.

SHEET TITLE
GRADING PLAN

SHEET NUMBER C-200 **ISSUE** 2

CITY FILE No. D02-02-21-0148
 File Location: W:\132902_1546_Scott7_0_Production\7_02_Design\04_Civil\Sheets\C-200 GRADING PLAN.dwg Last Saved: July 7, 2022, by ddore Plotted: Friday, August 5, 2022 9:51:41 AM by Samantha Lebadie