


CLIENT  
**Reid's Heritage Properties**  
 REID'S  
 Heritage Properties  
 1515 Gordon Street, Suite 203, Guelph, ON, N1L 1C9

COPYRIGHT  
 This drawing has been prepared solely for the intended use, thus any reproduction or distribution for any purpose other than authorized by IBI Group is forbidden. Written dimensions shall have precedence over scaled dimensions. Contractors shall verify and be responsible for all dimensions and conditions on the job, and IBI Group shall be informed of any variations from the dimensions and conditions shown on the drawing. Shop drawings shall be submitted to IBI Group for general conformance before proceeding with fabrication.  
 IBI Group Professional Services (Canada) Inc.  
 is a member of the IBI Group of companies.

ISSUES

No.	DESCRIPTION	DATE
1	ISSUED FOR SPA	2021-11-24
2	REVISED PER CITY COMMENTS	2022-07-04
2	REVISED PER NEW SITE PLAN	2022-08-05

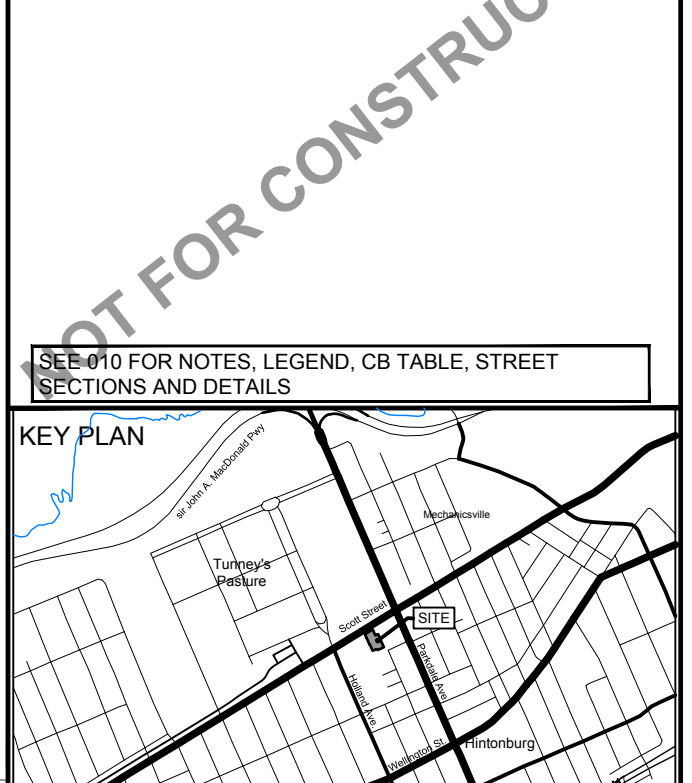

CONSULTANTS

SCALE 1:250

SEAL

**IBI GROUP**  
 Suite 400 - 333 Preston Street  
 Ottawa ON K1S 5N4 Canada  
 Tel: 613 225 1311 / 613 241 3300 Fax: 613 225 9868  
 ibigroup.com

PROJECT  
**EVOKE**  
 1546 Scott Street, Ottawa

PROJECT NO:  
**132902**

DRAWN BY:  
**D.D.**

PROJECT MGR:  
**D.G.Y.**

CHECKED BY:  
**J.B.**

APPROVED BY:  
**J.B.**

SHEET TITLE  
**GRADING PLAN**

SHEET NUMBER  
**C-200**

ISSUE  
**2**

CITY FILE No. D02-02-21-0148  
 File Location: W:\132902\_1546\_Scott7\_0\_Production\7\_02\_Design\04\_Civil\Sheets\C-200 GRADING PLAN.dwg Last Saved: July 7, 2022, by ddore Plotted: Friday, August 5, 2022 9:51:41 AM by Samantha Lebadie