




**UTILITY LEGEND**

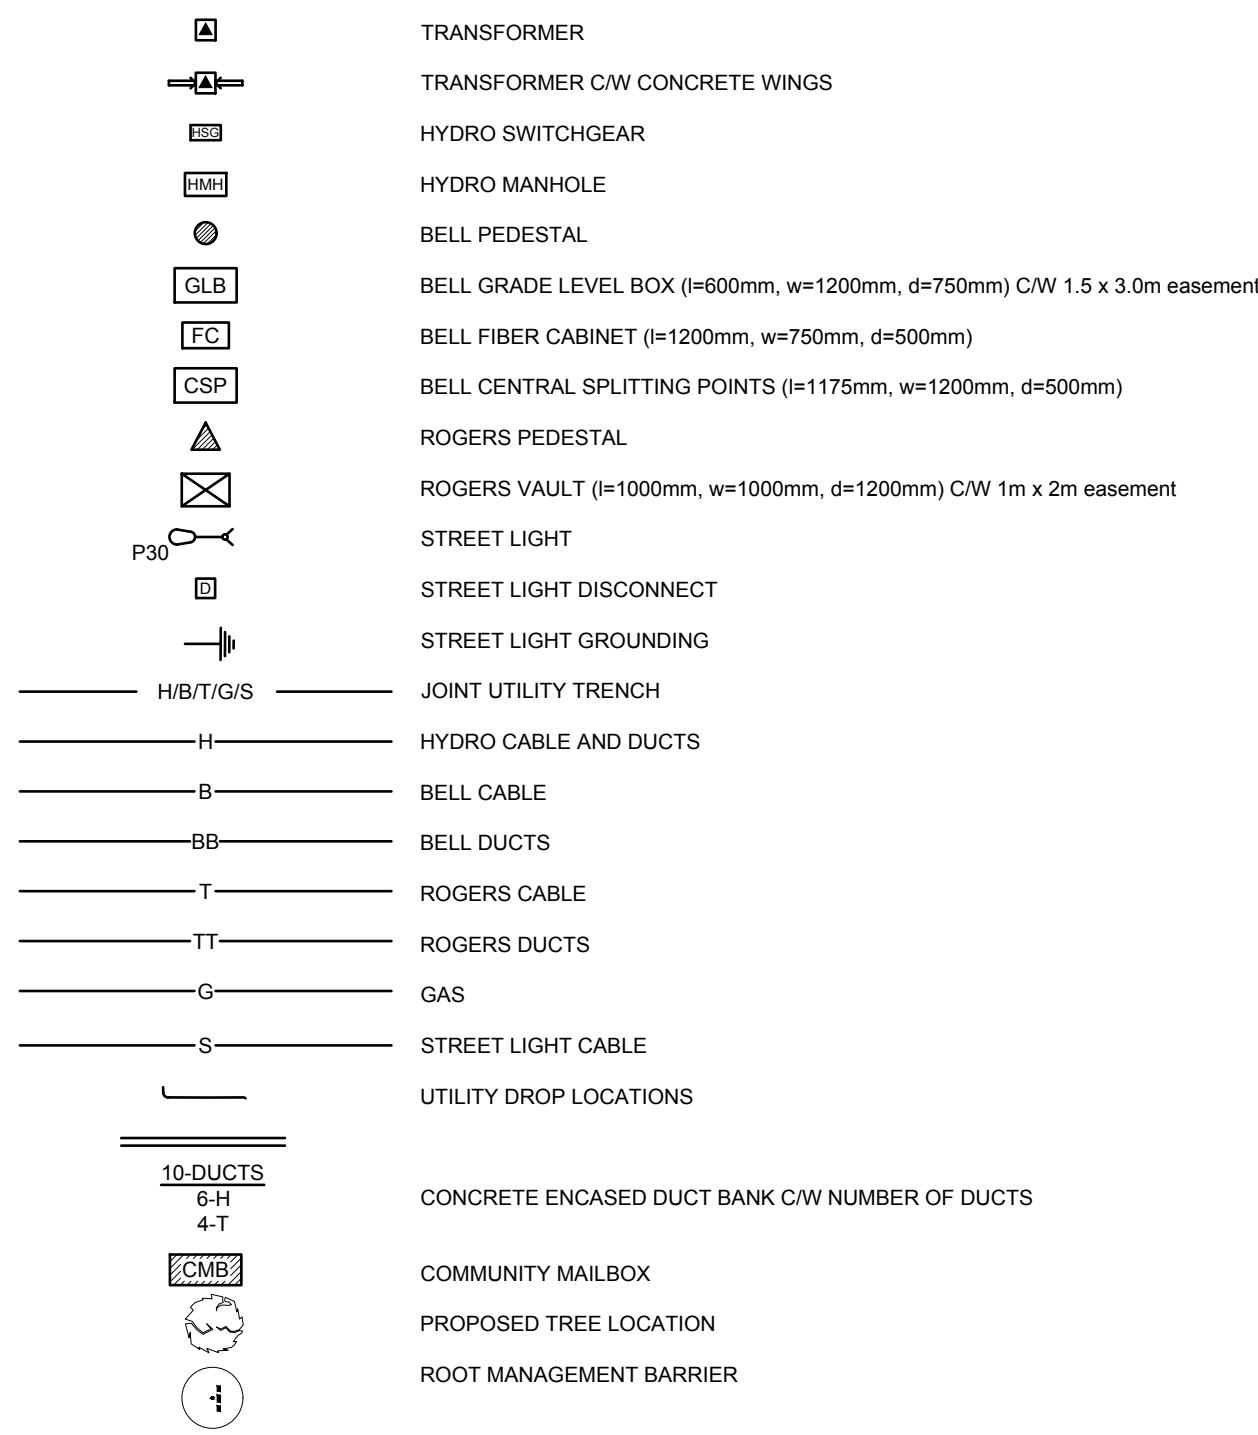


**SEDIMENT EROSION LEGEND**

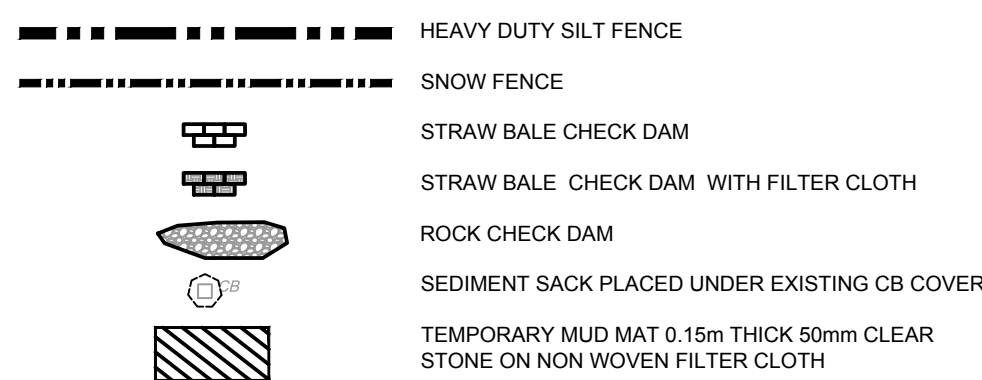


**GENERAL LEGEND**

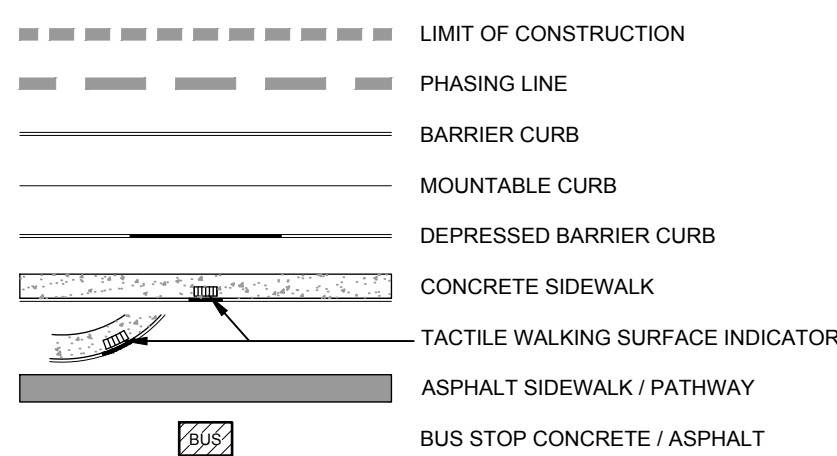

**SERVICING LEGEND**

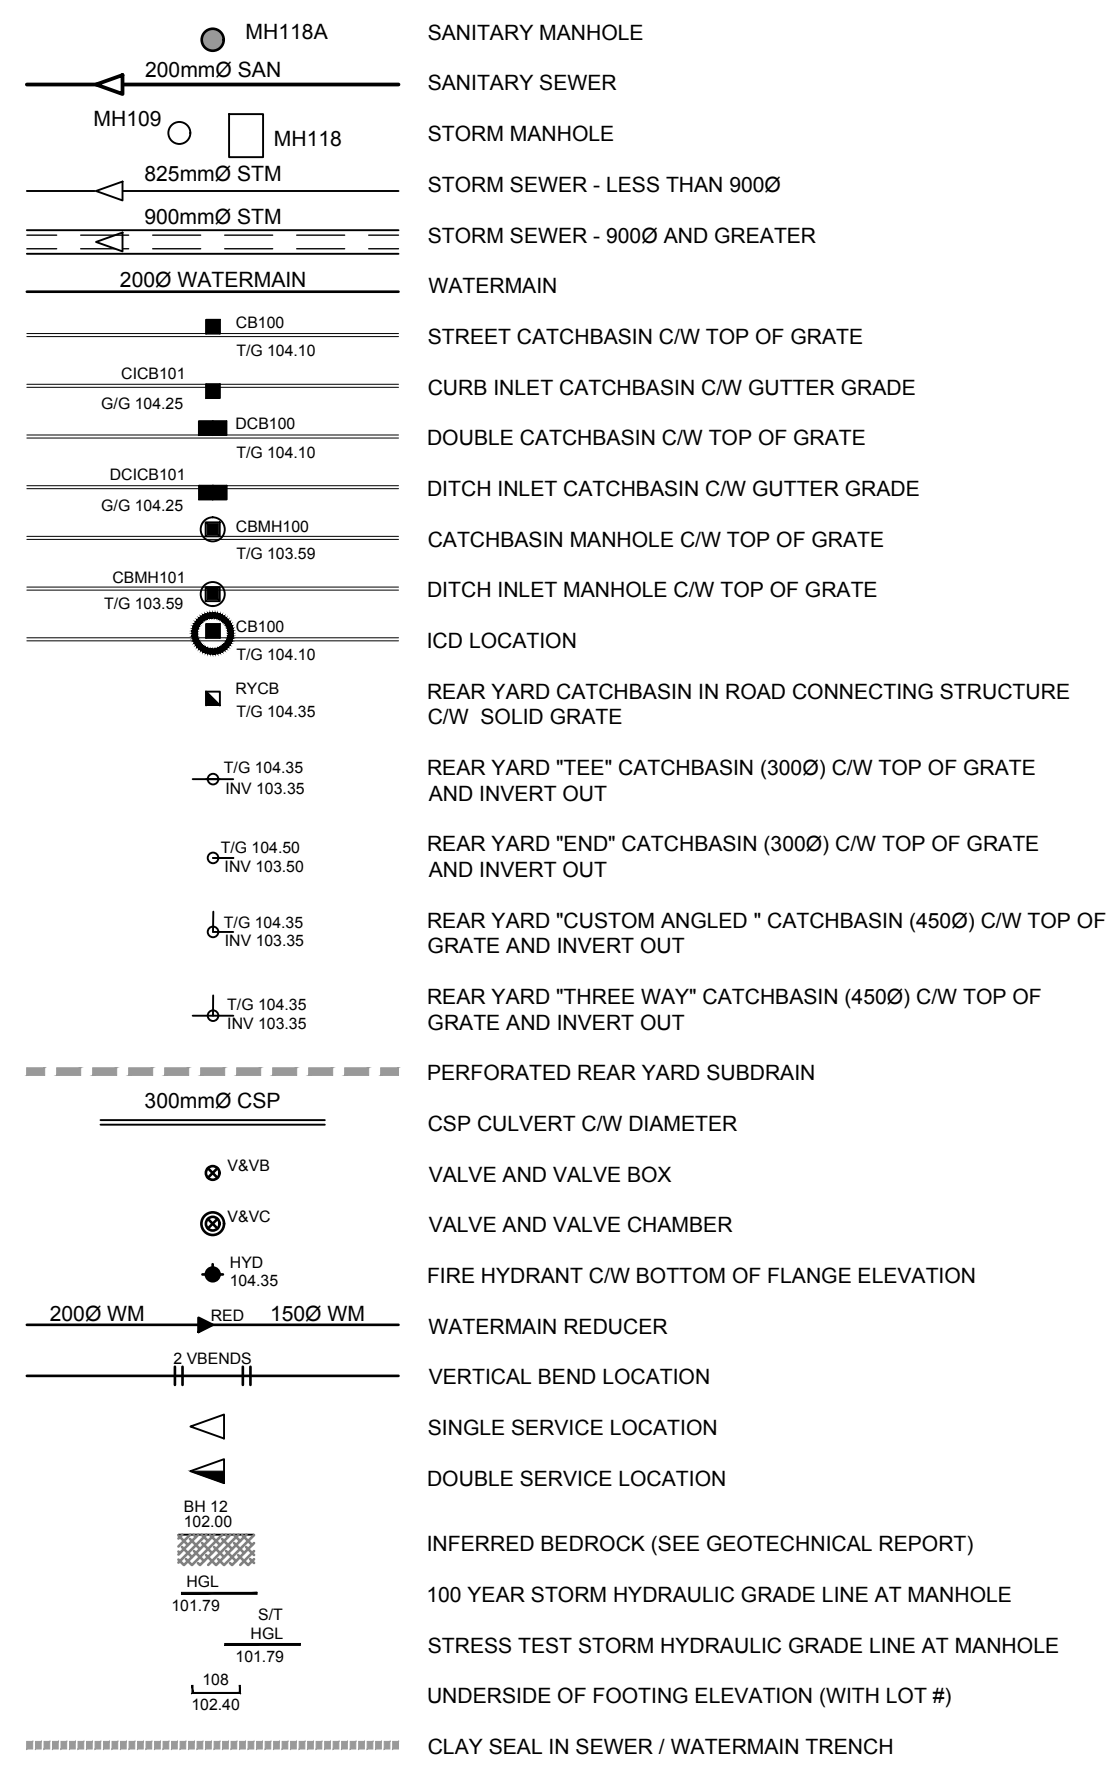


**GRADING LEGEND**

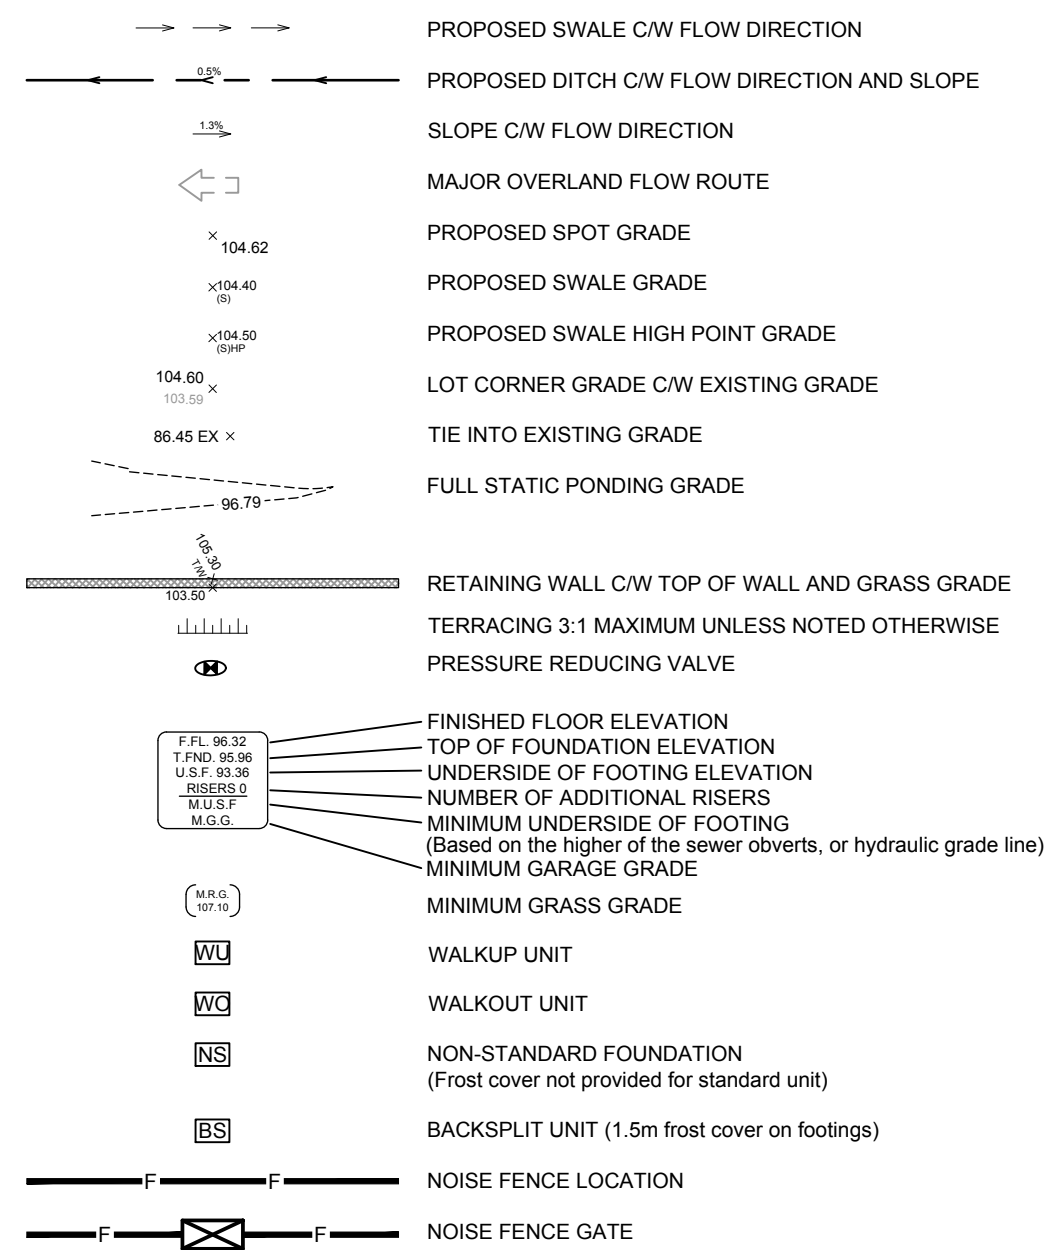

**NOTES :**

- ALL MATERIALS AND CONSTRUCTION IS TO BE IN ACCORDANCE WITH THE CURRENT CITY OF OTTAWA STANDARD DRAWINGS & SPECIFICATIONS OR OPSD/OPSS IF CITY DRAWINGS AND SPECIFICATIONS DO NOT APPLY.
- THE CONTRACTOR IS RESPONSIBLE FOR DETERMINING THE EXACT LOCATION, SIZE, MATERIAL AND ELEVATION OF ALL EXISTING SERVICES AND UTILITIES PRIOR TO CONSTRUCTION AND SHALL PROTECT AND ASSUME RESPONSIBILITY FOR ALL UTILITIES WHETHER OR NOT SHOWN ON THESE DRAWINGS.
- ROADWAY SECTIONS REQUIRING GRADE RAISE TO PROPOSED SUB GRADE LEVEL TO BE FILLED WITH ACCEPTABLE NATIVE EARTH BORROW OR IMPORTED OPSS SELECTED SUBGRADE MATERIAL IF NATIVE MATERIAL IS DEFICIENT AS PER RECOMMENDATION OF GEOTECHNICAL ENGINEER.
- IN AREAS WHERE EXISTING GROUND IS BELOW THE PROPOSED ELEVATION OF SEWER AND WATERMANS, GRADE RAISING AND FILLING IS TO BE IN ACCORDANCE WITH THE RECOMMENDATIONS OF THE GEOTECHNICAL REPORT. AS PER CITY GUIDELINES ALL WATERMANS IN FILL AREAS ARE TO BE TIED WITH RESTRAINING JOINTS AND THRUST BLOCKS.
- CONTRACTORS SHALL BE RESPONSIBLE FOR KEEPING CLEAN ALL ROADS WHICH BECOME COVERED IN DUST, DEBRIS AND/OR MUD AS A RESULT OF ITS CONSTRUCTION OPERATIONS.
- SILT FENCE TO BE ERRECTED PRIOR TO EARTH WORKS BEING COMMENCED. SILT FENCE TO BE MAINTAINED UNTIL VEGETATION IS ESTABLISHED OR UNTIL START OF SUBSEQUENT PHASE.
- STRAW BALE SEDIMENT TRAPS TO BE PLACED AND MAINTAINED IN EXISTING AND CONSTRUCTED ROADSIDE DITCHES, TRAPS TO REMAIN AND BE MAINTAINED UNTIL VEGETATION IS ESTABLISHED (IF APPLICABLE).
- SILT SACK TO BE PLACED AND MAINTAINED UNDER COVER OF ALL CATCHBASINS. GEOTEXTILE FABRIC IN RYCBs TO REMAIN UNTIL VEGETATION IS ESTABLISHED. ALL CATCHBASINS TO BE REGULARLY INSPECTED AND CLEANED, AS NECESSARY, UNTIL SOD AND CURBS ARE CONSTRUCTED.
- ALL CONNECTIONS TO EXISTING WATERMANS ARE TO BE COMPLETED BY CITY FORCES. CONTRACTOR IS TO EXCAVATE, BACKFILL, COMPACT AND REINSTATE.
- ANY WATERMAIN WITH LESS THAN 2.4M DEPTH OF COVER REQUIRES THERMAL INSULATION AS PER CITY OF OTTAWA STANDARD W22, OR AS APPROVED BY THE ENGINEER.
- ALL LEADS FOR STREET CB'S TO AND CIB'S CONNECTED TO MAIN SHALL BE 200mmØ PVC DR35 @ MIN 2% SLOPE UNLESS NOTED OTHERWISE. ALL LEADS FOR RYCB'S CONNECTED TO MAIN SHALL BE 200mmØ PVC DR35 @ MIN 1% SLOPE UNLESS NOTED OTHERWISE.
- EACH BUILDING SHALL BE EQUIPPED WITH A SANITARY AND STORM SEWER BACKWATER VALVE AS PER CITY STD'S S14, S14.1 OR S14.2
- THESE DRAWINGS ARE NOT TO BE SCALED OR USED FOR LAYOUT PURPOSES.
- THE COMPOSITE UTILITY PLAN HAS BEEN REVIEWED BY IBI GROUP FOR CONFORMITY TO THE DESIGN CONCEPT FOR THE DEVELOPMENT AND FOR GENERAL ARRANGEMENT ONLY AND AS SUCH SHALL NOT RELIEVE THE CONTRACTOR OF RESPONSIBILITY FOR ERRORS OR OMISSIONS IN EITHER LAYOUT OR WORKMANSHIP.
- ALL UTILITY BOXES (I.E. PEDESTALS, TRANSFORMERS, ETC) ARE TO BE INSTALLED IN ACCORDANCE WITH THE LATEST EDITION OF THE CITY OF OTTAWA'S "GUIDELINES FOR UTILITY PEDESTALS WITHIN THE ROAD RIGHT OF WAY"
- THIS DRAWING IS A COMPILED OF OTHER UTILITY DESIGNS AND DOES NOT INDICATE IN ANY WAY THAT THE PARTY SIGNING THIS DRAWING HAS DESIGNED OR APPROVED THE RESPECTIVE UTILITY PLANTS INDICATED ON THIS DRAWING. THE DRAWING WAS PREPARED TO BE USED AS REFERENCE ONLY AS PER REQUIREMENTS OF THE CITY OF OTTAWA. IT IS THE CONTRACTORS RESPONSIBILITY TO ENSURE IT HAS REVIEWED THE CURRENT AND EXISTING DESIGNS BY HYDRO, STREET LIGHTING, BELL, CANADA POST, O.C. TRANSP. CABLE TV AND ANY OTHER PARTIES INCLUDED BUT NOT MENTIONED AND COMPLETE THE INSTALLATION IN ACCORDANCE WITH THE REQUIREMENTS OF THE STAKEHOLDER UTILITY DESIGNS.
- CONTRACTOR TO REVIEW AND FOLLOW ALL RELEVANT CITY STANDARD DRAWINGS DURING CONSTRUCTION.
- OBTAIN ALL NECESSARY PERMITS AND APPROVAL FROM CITY OF OTTAWA BEFORE COMMENCING WORK
- THERMAL INSULATION TO BE PROVIDED FOR WATER SERVICES LESS THAN 2.4m FROM OPEN STRUCTURES PER CITY OF OTTAWA STD W23
- WATER SERVICE TO HAVE MORE THAN 2.4M OF COVER OR BE INSULATED PER CITY OF OTTAWA STD W22
- ALL SANITARY SEWER MAINS TO BE CSA CERTIFIED, BELL AND SPIGOT TYPE. ONLY FACTORY FITTINGS TO BE USED. SEWER TO BE INSTALLED AS PER OPSD 1005.01. SANITARY SEWER MATERIALS TO BE: 200mmØ - PVC DR 35
- ALL STORM SEWER MAINS TO BE CSA CERTIFIED, BELL AND SPIGOT TYPE. ONLY FACTORY FITTINGS TO BE USED. SEWER TO BE INSTALLED AS PER OPSD 1005.01. STORM SEWER MATERIALS TO BE: 450mmØ AND SMALLER - PVC DR 35
- ALL WATERMANS TO BE PVC DR 18, WITH MINIMUM COVER OF 2.4m AND INSTALLED PER CITY OF OTTAWA STANDARDS. ALL DOMESTIC WATER SERVICES ARE TO BE 200mmØ.

CROSSING SCHEDULE	
1	200mmØ WATERMAIN OVER 1200mmØ SANITARY SEWER - CLEARANCE 0.25m (INSULATION REQUIRED)
2	200mmØ WATERMAIN OVER 675mmØ STORM SEWER - CLEARANCE 0.40m
3	200mmØ SANITARY SEWER UNDER 675mmØ STORM SEWER - CLEARANCE 0.25m
4	200mmØ SANITARY SEWER UNDER 300mmØ STORM SEWER - CLEARANCE 0.40m

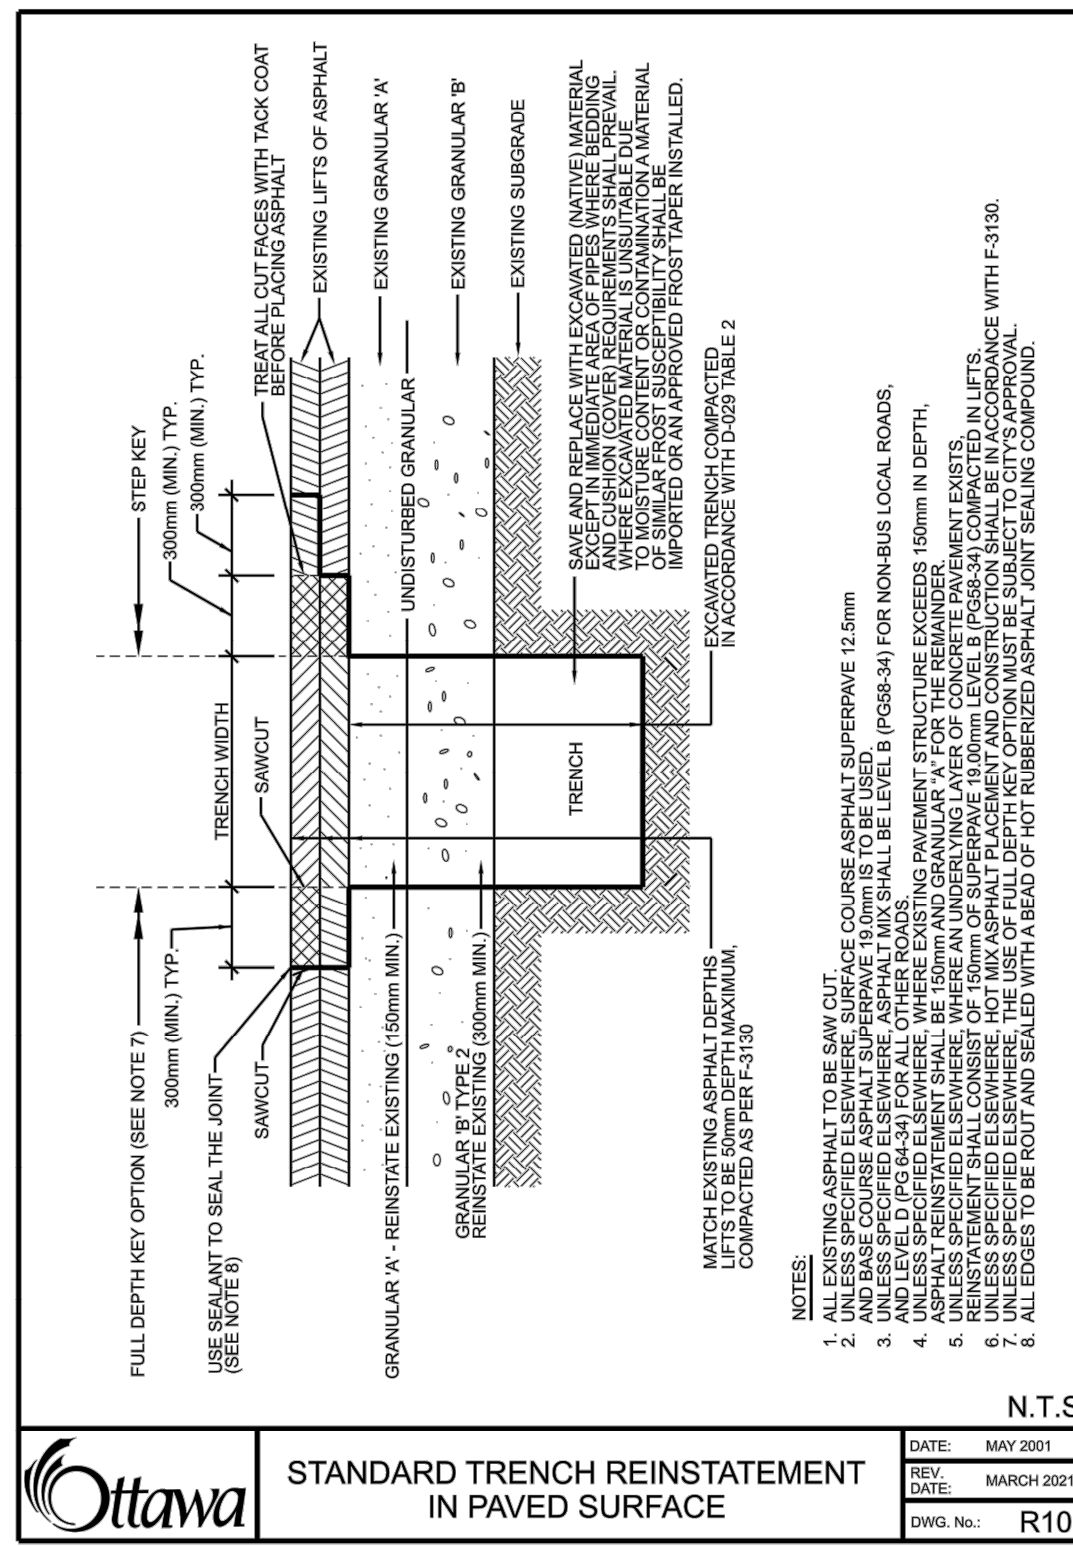

**CLIENT**

**MAGIL LAURENTIENNE**  
ML Wellington Realty Investments Inc.  
C/O ML DEVCO INC.  
651, Churchill Avenue N.  
Ottawa (Ontario) K1Z 5G2  
Tel: 613-686-6319


**COPYRIGHT**

This drawing has been prepared solely for the intended use, this any reproduction or distribution for any purpose other than authorized by IBI Group is forbidden. Written dimensions shall have precedence over scaled dimensions. Contractors shall verify and be responsible for all dimensions and conditions on the job, and IBI Group shall be informed of any variations from the dimensions and conditions shown on the drawing. Shop drawings shall be submitted to IBI Group for general confirmation before proceeding with fabrication.

**IBI Group Professional Services (Canada) Inc.**  
is a member of the IBI Group of companies.

**ISSUES**

No.	DESCRIPTION	DATE
1	ISSUED FOR COORDINATION	2022-01-28
2		
3		
4		
5		

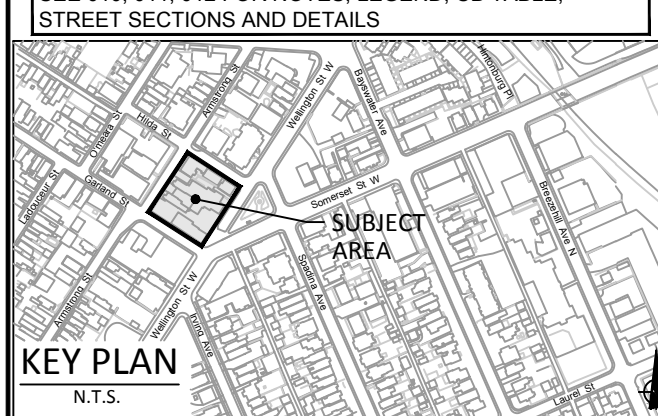

**CONSULTANTS**

**Geotechnical Engineer**  
PATERSON GROUP  
154 Colborne Road South  
Ottawa, Ontario, K2E 7J5  
T: 613 226 7281  
E: info@patersongroup.com

**Transportation Engineer**  
CGH TRANSPORTATION INC.  
13 Marlborough Avenue  
Ottawa, Ontario, K2G 3Z1  
T: 343 999 6117  
E: chris@cgtransportation.com

**Structural Engineer**  
RODERICK LAHEY ARCHITECTS  
56 Beech Street  
Ottawa, Ontario, K1S 3J6  
T: 613 724 9932  
E: adam@rodericklahey.com

**Structural Engineer**  
ANNE O'SULLIVAN VOLLEBEK LTD.  
68 Concourse Gate, Suite 500,  
Nepean, Ontario, K2E 7S6  
T: 613 727 0850  
F: 613 727 0779  
E: edh@ovvltd.com

**SEAL**

**IBI GROUP**  
400 - 333 Preston Street  
Ottawa ON K1S 5M4 Canada  
tel 613 225 1311 fax 613 225 9868  
ibigroup.com

**PROJECT**  
979, WELLINGTON

**PROJECT NO:**  
126031

**DRAWN BY:** D.P.S. **CHECKED BY:** S.E.L.

**PROJECT MGR:** J.I.M. **APPROVED BY:** J.I.M.

**SHEET TITLE**  
GENERAL NOTES, AND LEGEND

**SHEET NUMBER** C-010 **ISSUE** 1

**Ottawa** **STANDARD TRENCH REINSTATEMENT IN PAVED SURFACE**

**N.T.S.**  
DATE: MAY 2001  
REV: MARCH 2001  
DATE: R10