


NOT FOR PERMITS
CONSTRUCTION

This document and all information herein is confidential and the intellectual property of Rossmann Architects. It is disclosed in confidence on terms that it will not be disclosed to any third party, used, sold, loaned, licensed, or reproduced in whole or in any part in any manner or form for manufacturing, tendering or for any other purpose without the written permission of Rossmann Architects.

The copyright is retained by Rossmann Architects and Associates Inc.

Ce document, ainsi que tous renseignements contenus a l'intérieur, est la propriété de Rossmann Architects. Il est divulgué en confiance sous les termes qu'il ne sera pas divulgué a aucun tiers, utilisé, vendu, prêté, licencié ou reproduit en son entier ou en partie d'aucune manière pour la manufacture, soumission ou pour autres fins sans la permission écrite de Rossmann Architects.

PROJECT TEAM / EQUIPE DU PROJET:
Le droit d'auteur est réservé par Rossmann Architects.

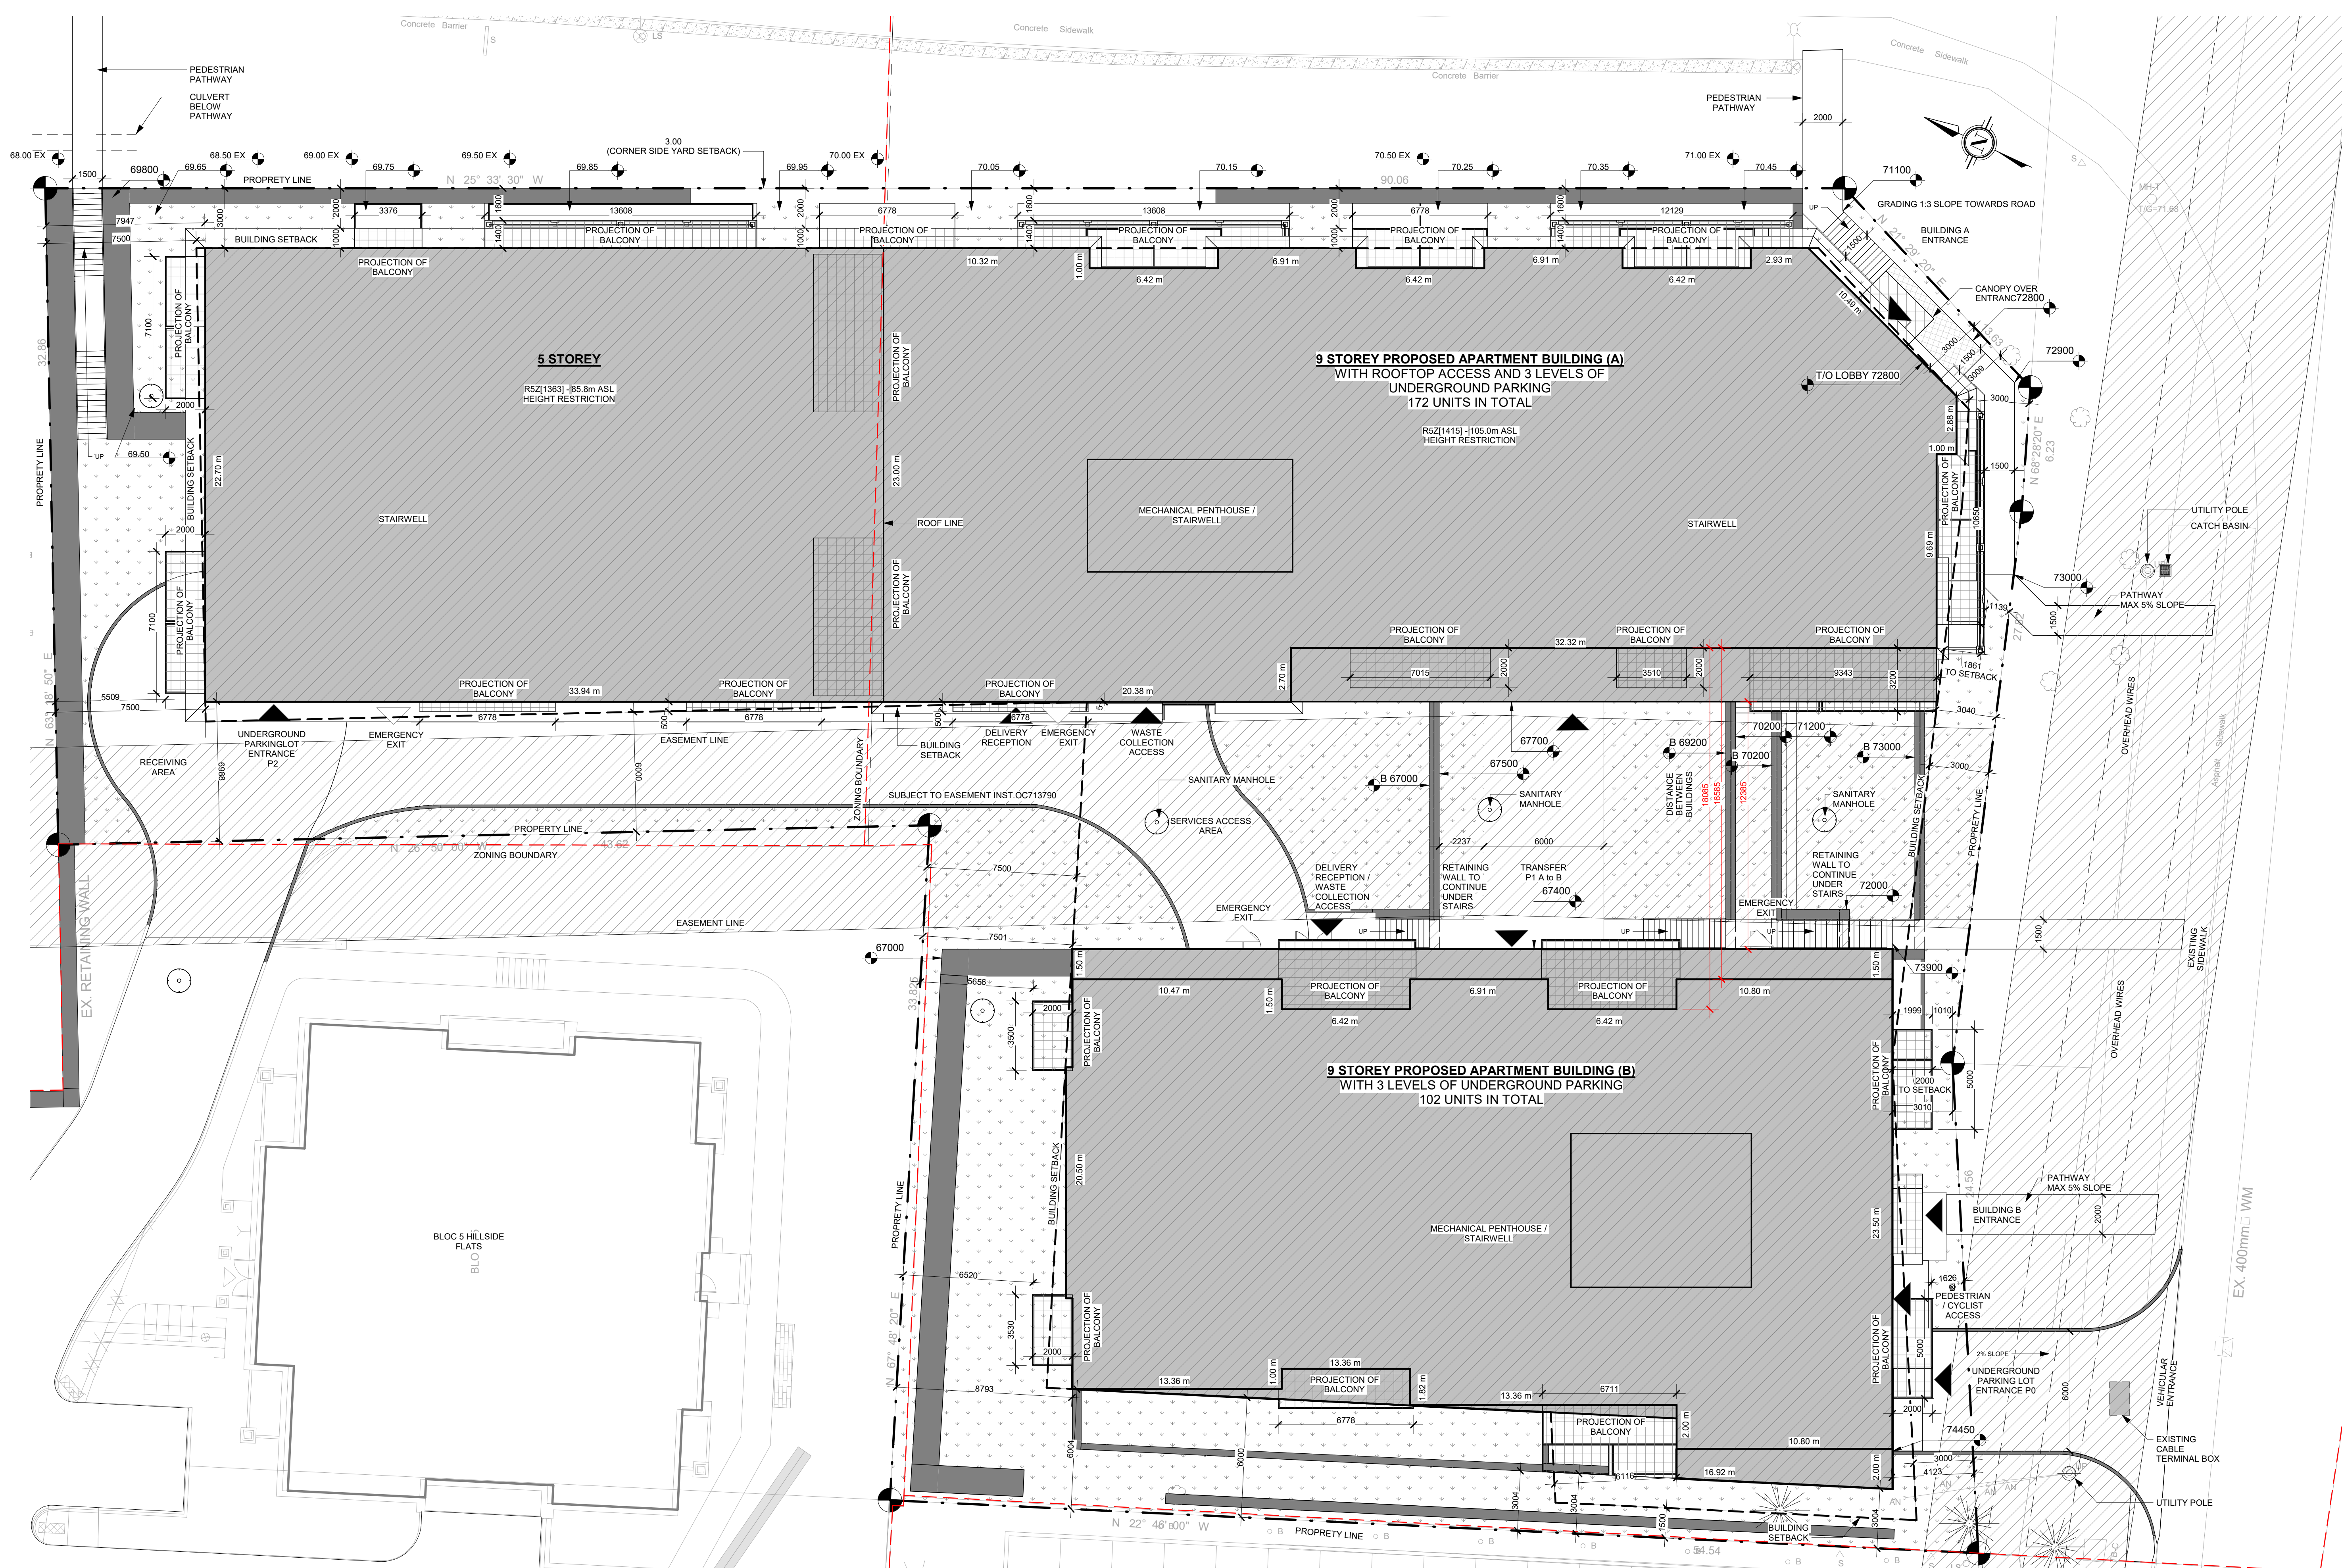

KEY PLAN / PLAN CLÉ :

CLIENT :



PHOENIX HOMES
www.phoenixhomes.ca

1.4	ISSUED FOR SPCA	2021-12-22
1.1	COORDINATION 33%	2021-11-10
revisions	description	date

PROJECT NAME / NOM DU PROJET :

PHOENIX HILLSIDE

DRAWING NAME / NOM DU DESSIN :

SITE PLAN CONTROL

PROJECT NO. / NO. DE PROJET : 20030

DATE : 2021-10-27

DRAWN BY / DESSINÉ PAR : IG

REVIEWED BY / VÉRIFIÉ PAR : LaG

SCALE / ÉCHELLE : 1 : 150

PROJECT PHASE / PHASE DU PROJET : 1

DWG NO. / NO. DESSIN : A004

REVISION NO. / NO. DE RÉVISION : 1.4

1 COMPLEX SITE PLAN
A004 1 : 150

SITE PLAN LEGEND

	PROPERTY LINE		ANCHORS		NEW CONSTRUCTION - BUILDING
	SETBACK LINE		BULLUSTERS		NEW CONSTRUCTION - RETAINING WALL
	ZONING LINE		SIGNS		GRASS
	BUILDING ACCESS / EXIT		EXISTING TREE / BUSH		INTERLOCK PATHWAY
	SPOT ELEVATION				PATHWAY
	UTILITY POLE				
	MAN HOLE				
	CATCH BASIN				

PREFIX:
B - BOTTOM ELEVATION OF ELEMENT

GENERAL NOTES

NOTE A: NO PERMANENT BUILDING OR STRUCTURE SHALL BE PLACED WITHIN 500MM MEASURED RADIIALLY FROM ANY PRIMARY VOLTAGE CONDUCTOR OR EQUIPMENT MEASURED FROM THE CLOSEST PRIMARY CONDUCTOR (AT REST) TO THE CLOSEST POINT OF THE BUILDING OR STRUCTURE.

NOTE B: ALL DRAWINGS ARE TO BE READ IN CONJUNCTION WITH ALL OTHER DRAWINGS AND SPECIFICATIONS. ANY DISCREPANCIES BETWEEN DRAWINGS WILL BE REPORTED TO THE PROJECT LEAD IMMEDIATELY FOR CLARIFICATION PRIOR COMMENCE ANY CONSTRUCTION.

NOTE C: ALL GENERAL SITE INFORMATION AND CONDITIONS HAVE BEEN COMPILED FROM EXISTING PLANS AND SURVEY.

NOTE D: CONTRACTOR IS RESPONSIBLE TO CHECK AND VERIFY ALL DIMENSIONS ON SITE AND REPORT ALL ERRORS AND / OR OMISSIONS TO THE ARCHITECT.

NOTE E: ALL CONTRACTORS MUST COMPLY WITH ALL CURRENT APPLICABLE CODES, REGULATIONS AND BYLAWS.

NOTE F: DO NOT SCALE DRAWINGS.