

JUNE 21 (DST)




8:00 AM



9:00 AM



10:00 AM

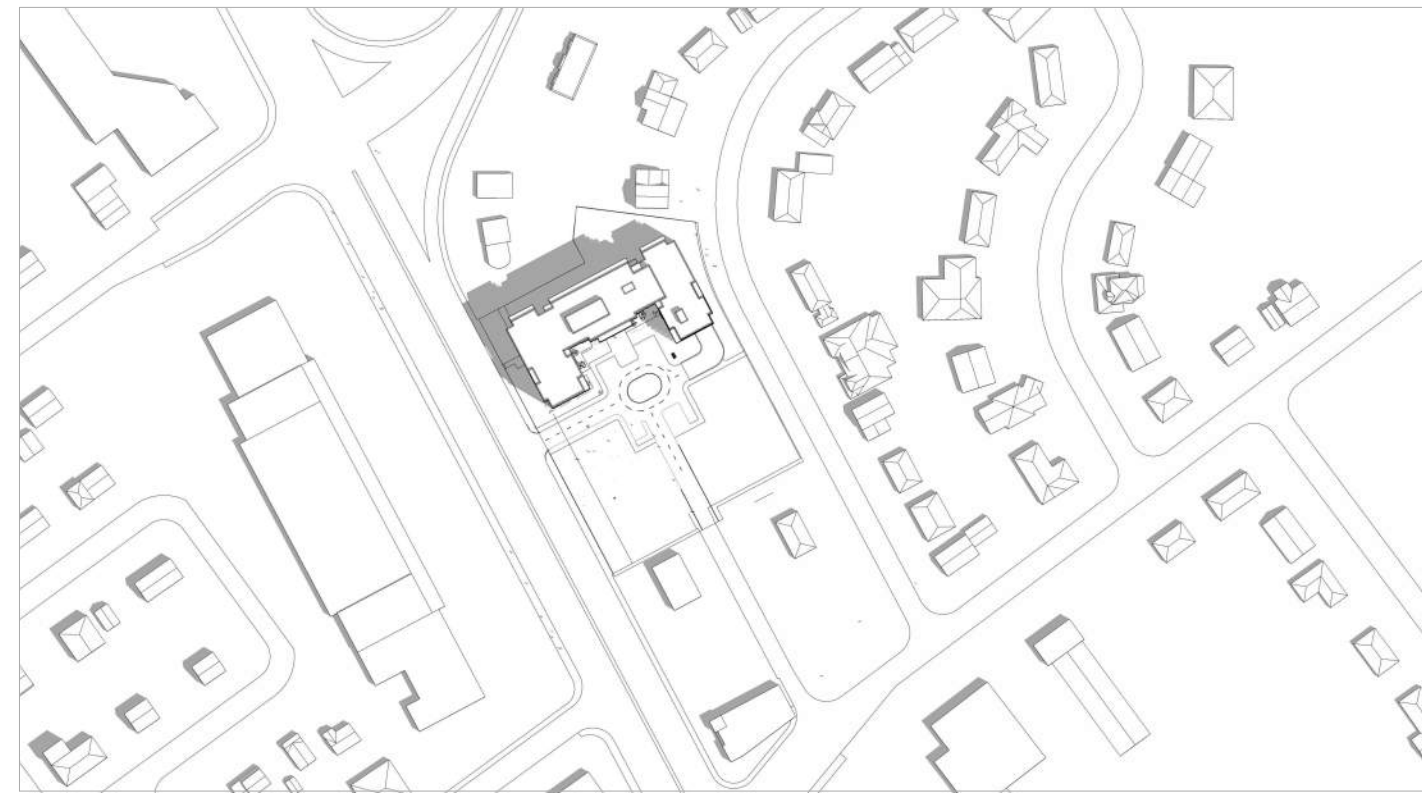

11:00 AM




12:00 PM




1:00 PM




2:00 PM

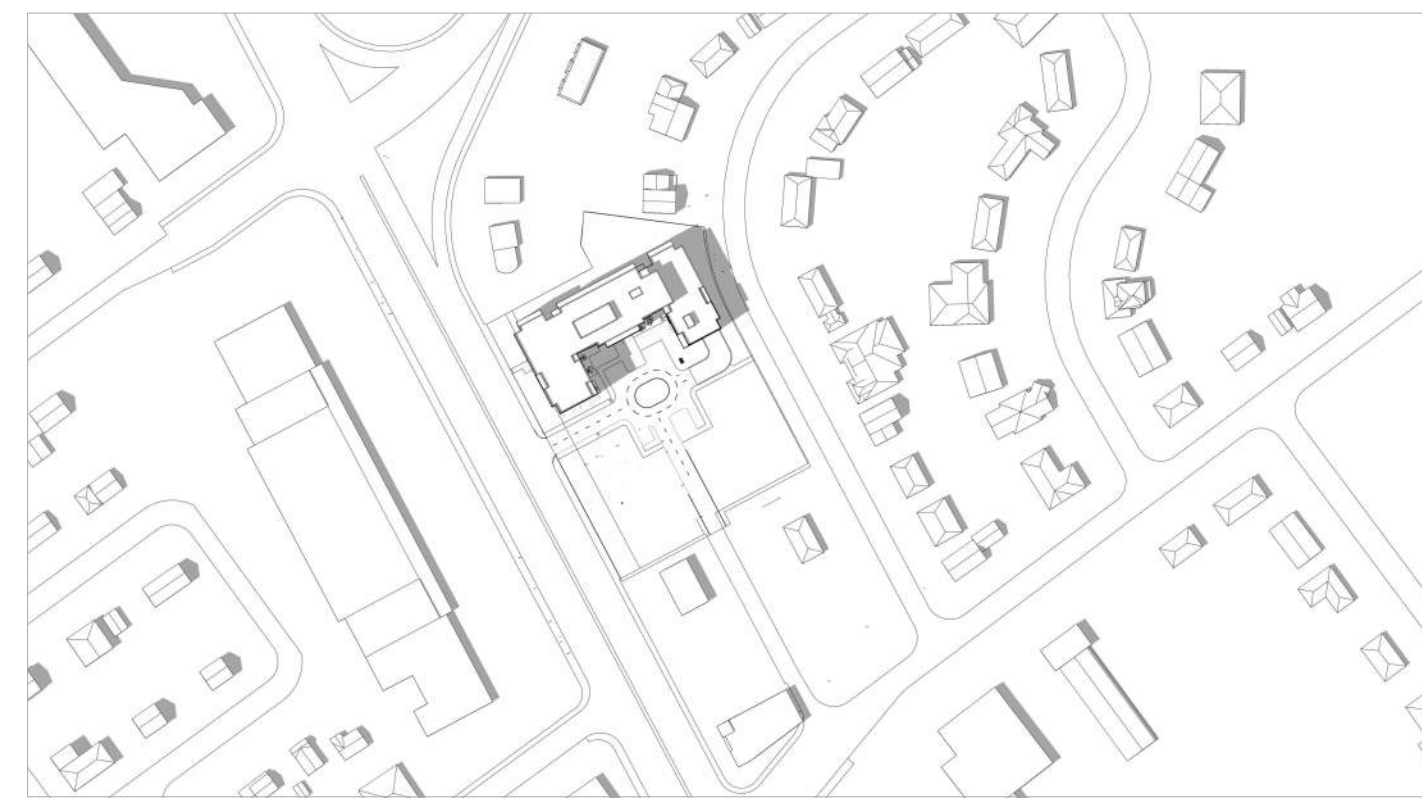


3:00 PM

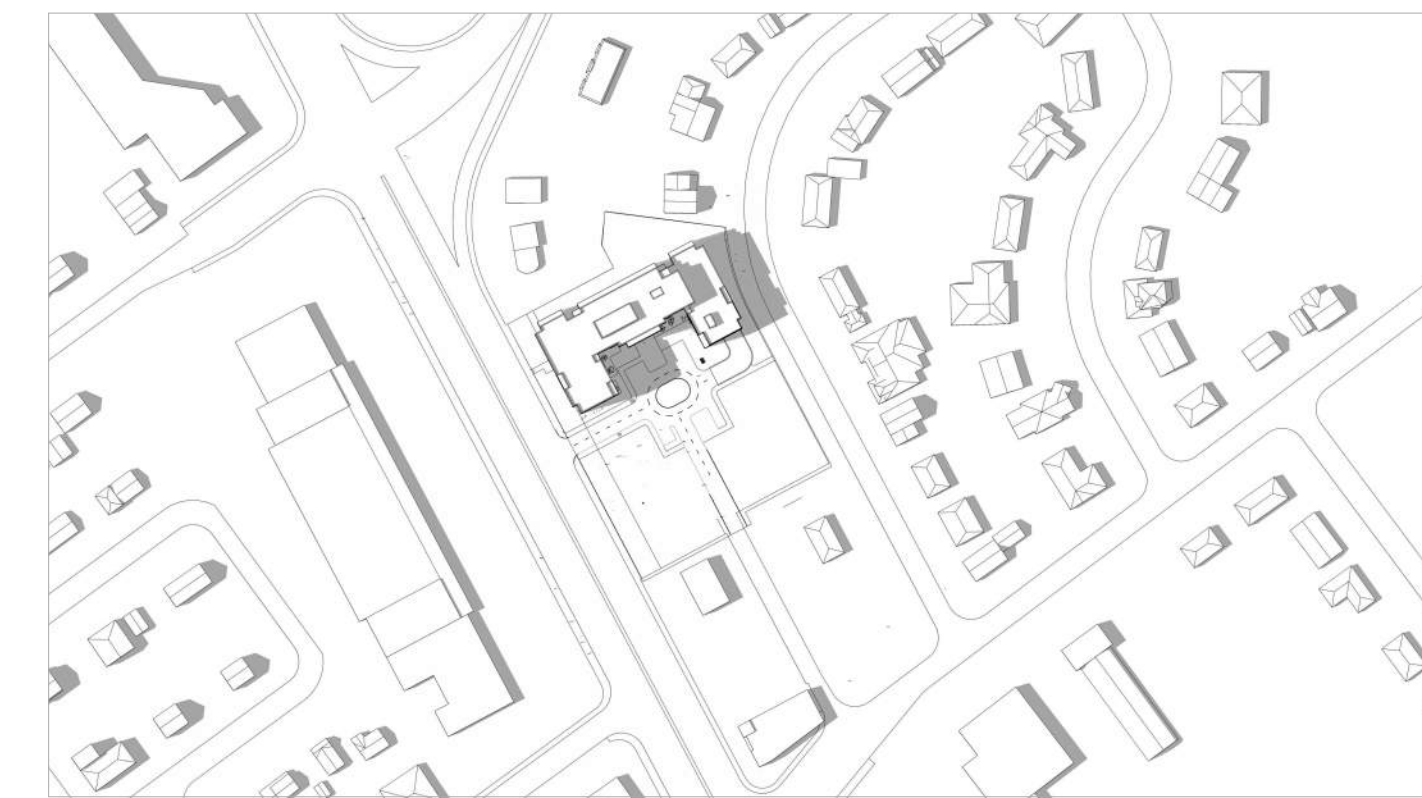


4:00 PM

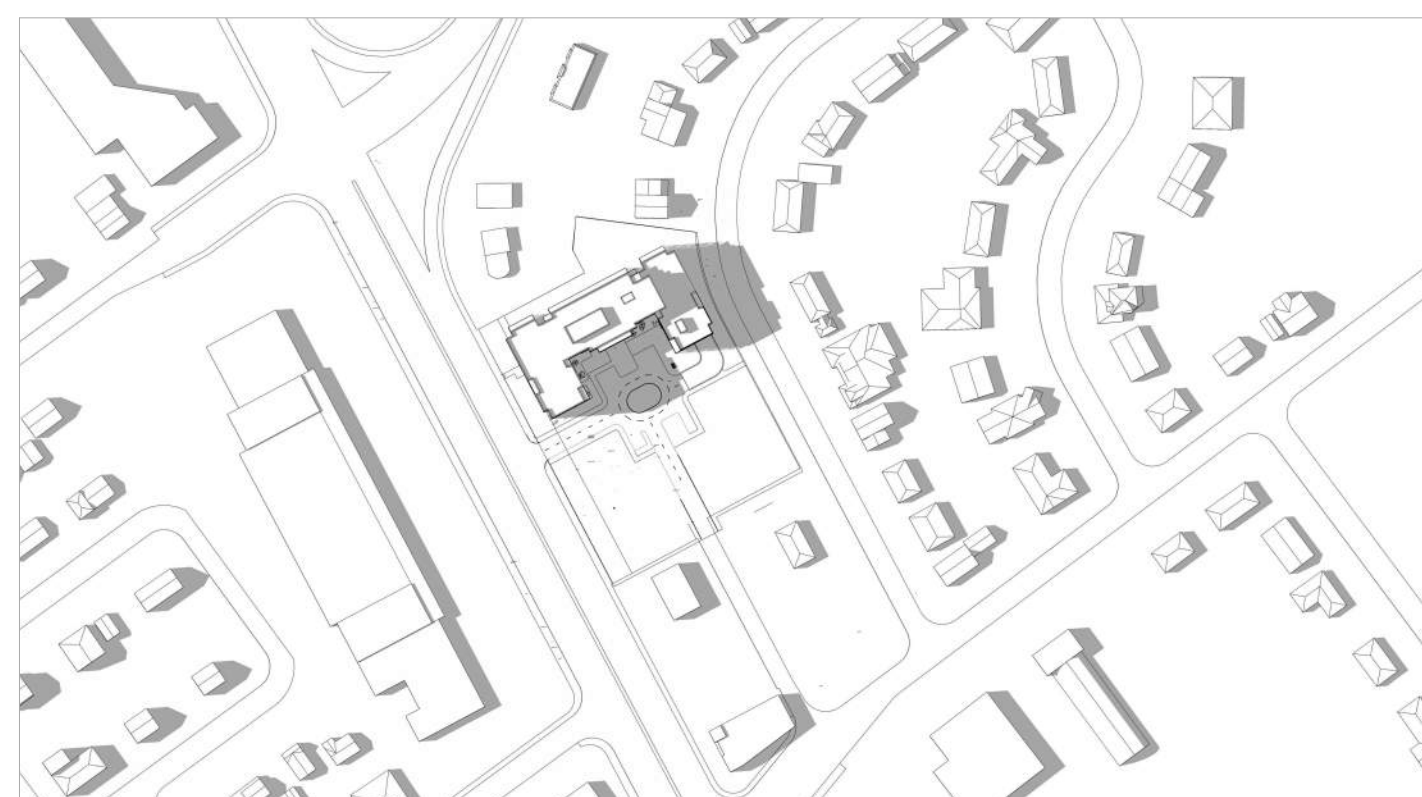

5:00 PM

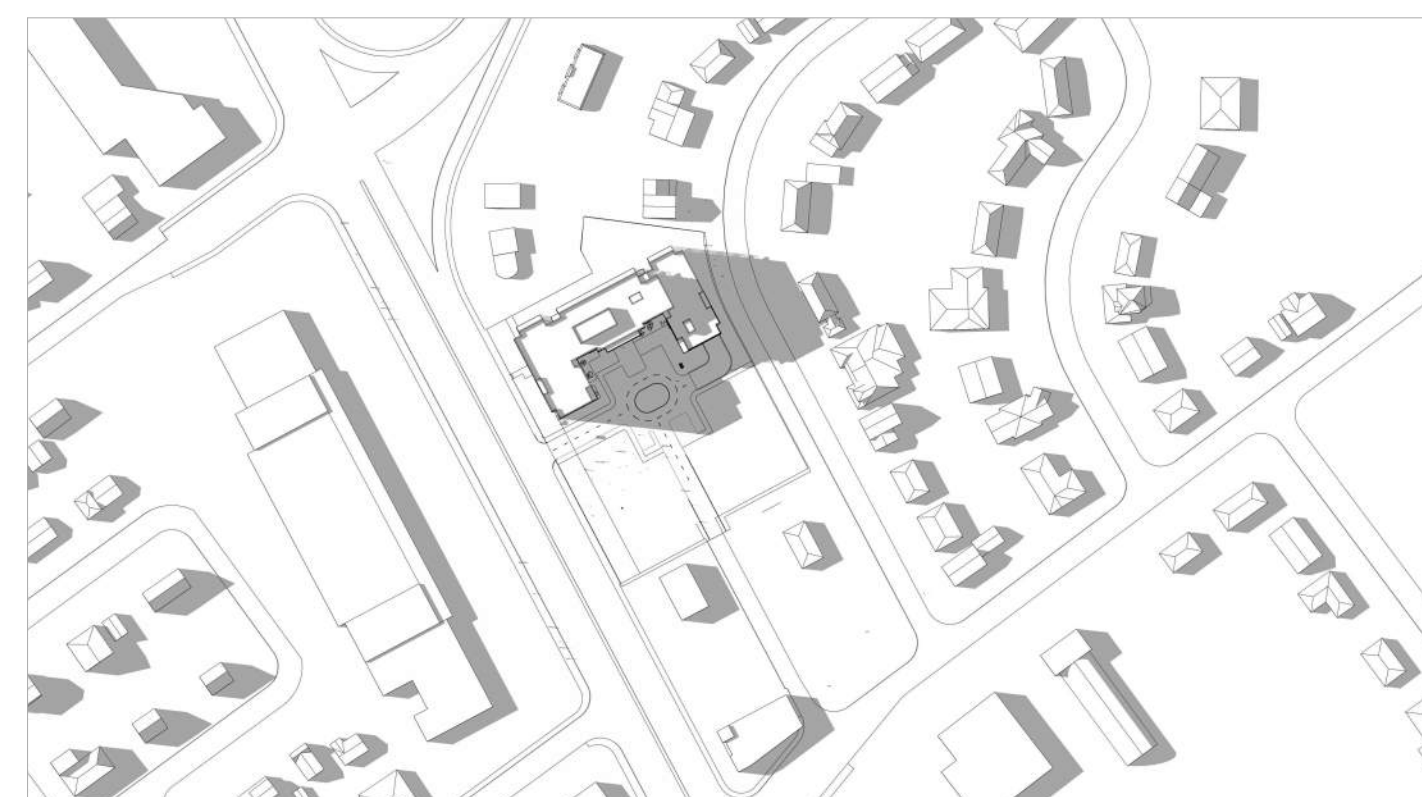

6:00 PM

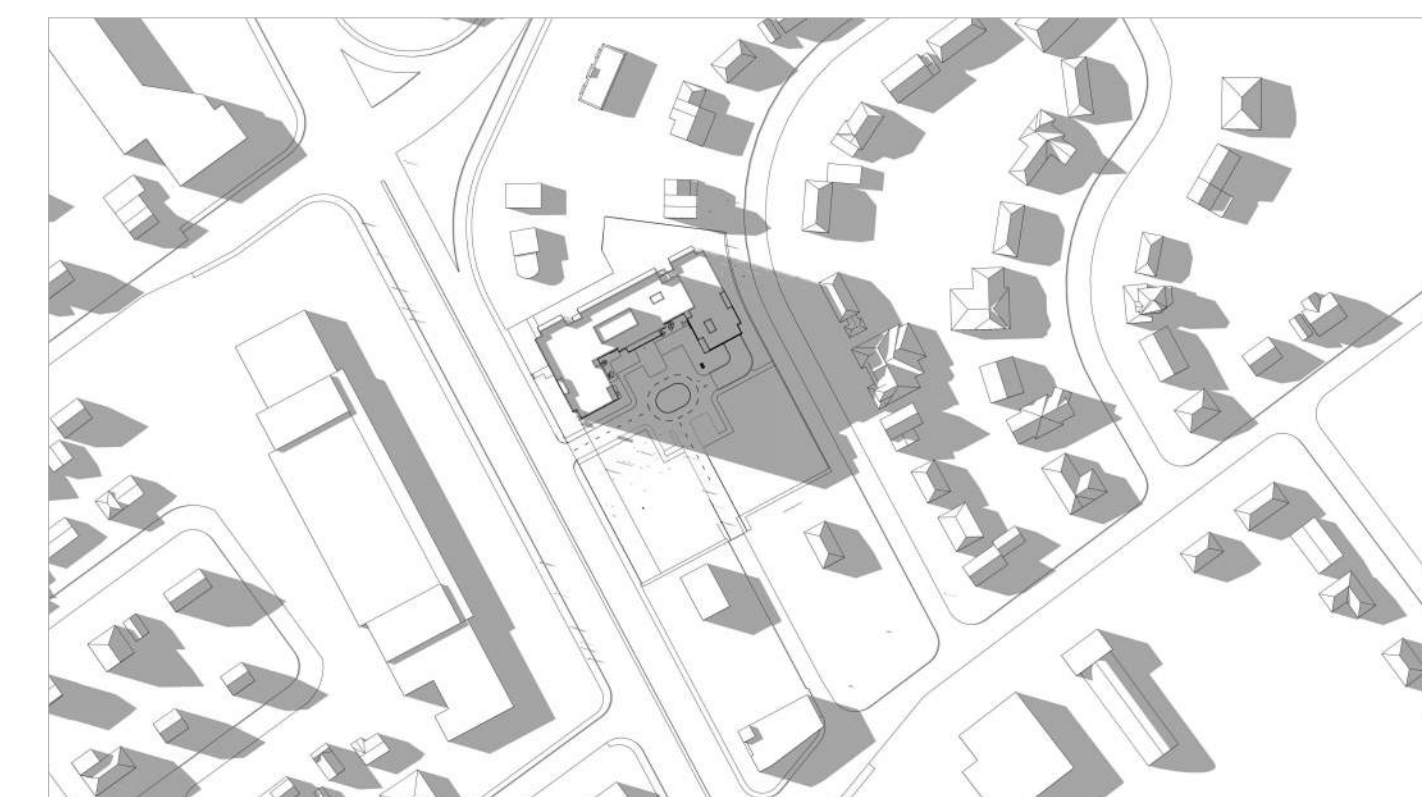

7:00 PM



8:00 PM

IT IS THE RESPONSIBILITY OF THE APPROPRIATE CONTRACTOR TO CHECK AND VERIFY ALL DIMENSIONS ON SITE AND TO REPORT ALL ERRORS AND/OR OMISSIONS TO THE ARCHITECT.
ALL CONTRACTORS MUST COMPLY WITH ALL PERTINENT CODES AND BY-LAWS.
THIS DRAWING MAY NOT BE USED FOR CONSTRUCTION UNTIL SIGNED BY THE ARCHITECT.
DO NOT SCALE DRAWINGS.
COPYRIGHT RESERVED.

GENERAL NOTES

- (A) REFER TO TYPICAL ASSEMBLY SHEET FOR WALL, PARTITION, ROOF CEILING & FLOOR TYPES
- (B) FOR DOOR TYPES AND HARDWARE REQUIREMENTS REFER TO DOOR SCHEDULE ON A400 SERIES
- (C) ALL INTERIOR DIMENSIONS ARE TAKEN FROM THE FACE OF DRYWALL
- (D) ALL EXTERIOR DIMENSIONS ARE TAKEN FROM THE FACE OF CLADDING
- (E) ALL EXTERIOR WALLS ARE TO BE TYPE 'W1' UNLESS NOTED OTHERWISE
- (F) ALL INTERIOR PARTITIONS ARE TO BE TYPE 'P1' UNLESS NOTED OTHERWISE

No.	DESCRIPTION	DDMMYY
7	ISSUED FOR SITE PLAN CONTROL	20/12/2021
6	ISSUED FOR CONSULTANT COORDINATION	19/11/2021
5	REVISED BUILDING DESIGN	31/08/2020
4	REVISED BUILDING DESIGN	17/06/2020
3	ISSUED FOR REZONING APPLICATION	31/01/2020
2	ISSUED FOR REZONING APPLICATION	15/10/2019
1	ISSUES FOR COMMUNITY MEETINGS	03/10/2019

REVISIONS:

ARCHITECT SEAL: 	NORTH ARROW: TRUE NORTH
---------------------	--------------------------------

CLIENT:

ARCHITECT:

56 Beech Street, Ottawa, Ontario K1S 3J6
t.613.724.9932 f.613.724.1209 www.rodriklalley.ca

PROJECT TITLE:

1509 MERIVALE ROAD


ONTARIO

SHEET TITLE:

SOLAR ANALYSIS JUNE 21

DRAWN: Author	CHECKED: Checker
SCALE:	SHEET No: A111
PROJECT No: 1618	

SEPTEMBER 21 (DST)

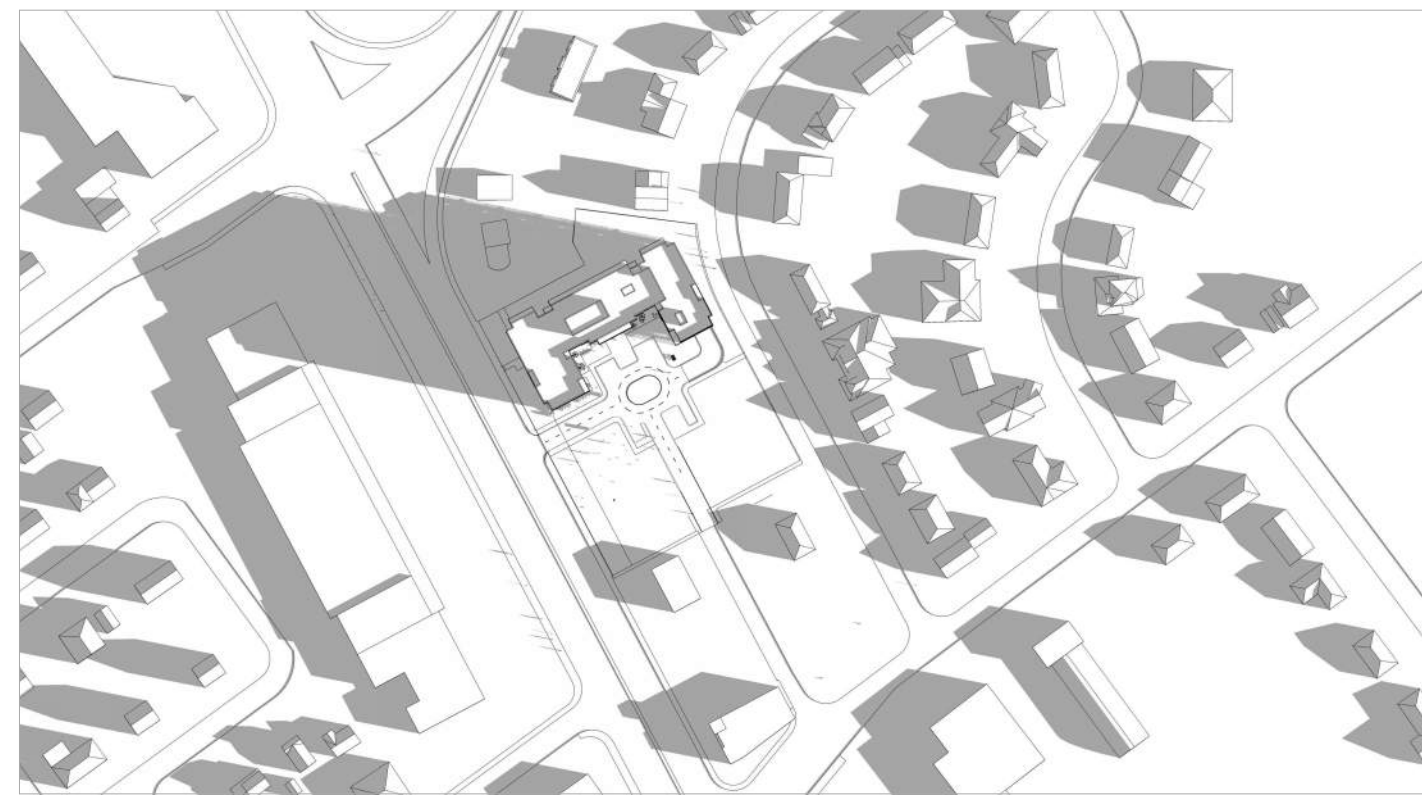


8:00 AM




9:00 AM



10:00 AM

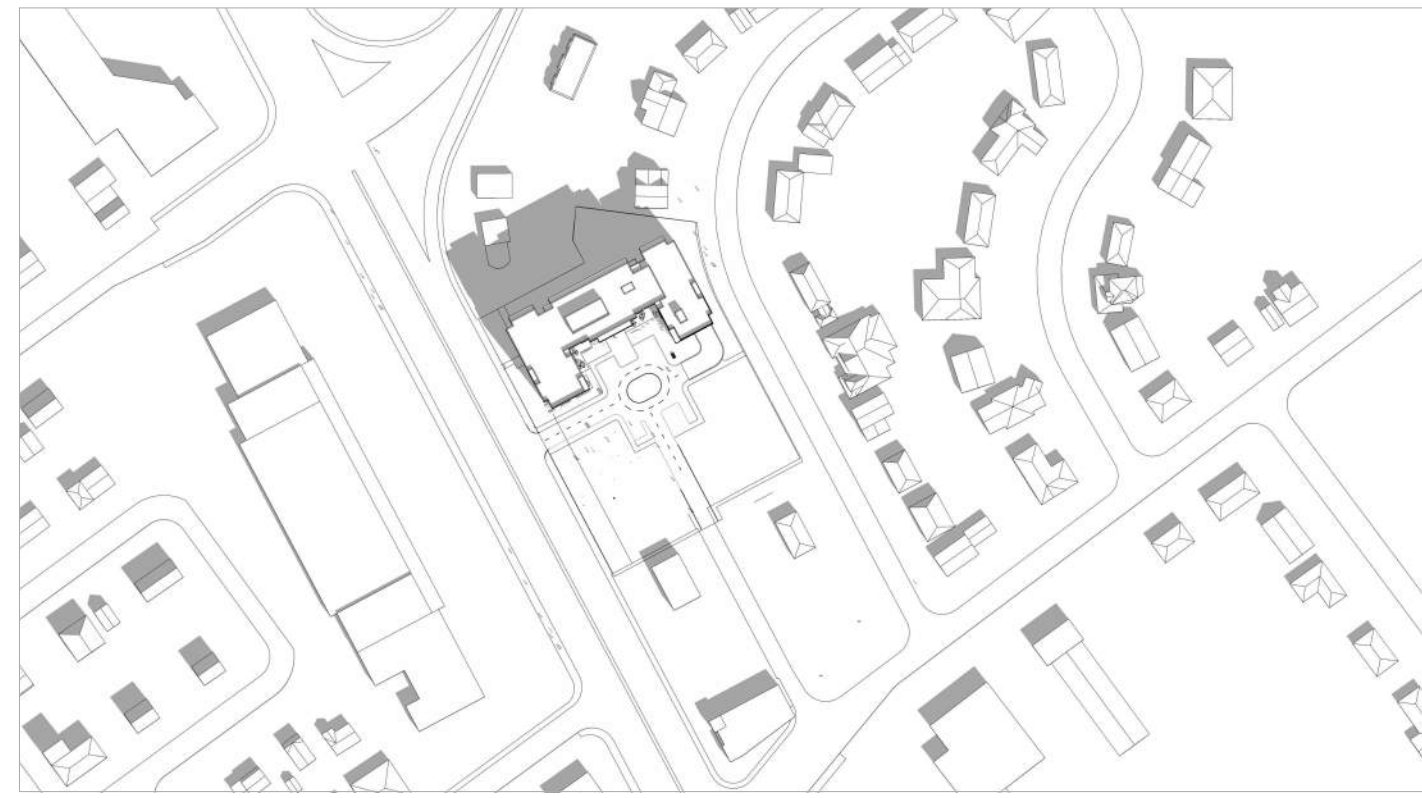

11:00 AM

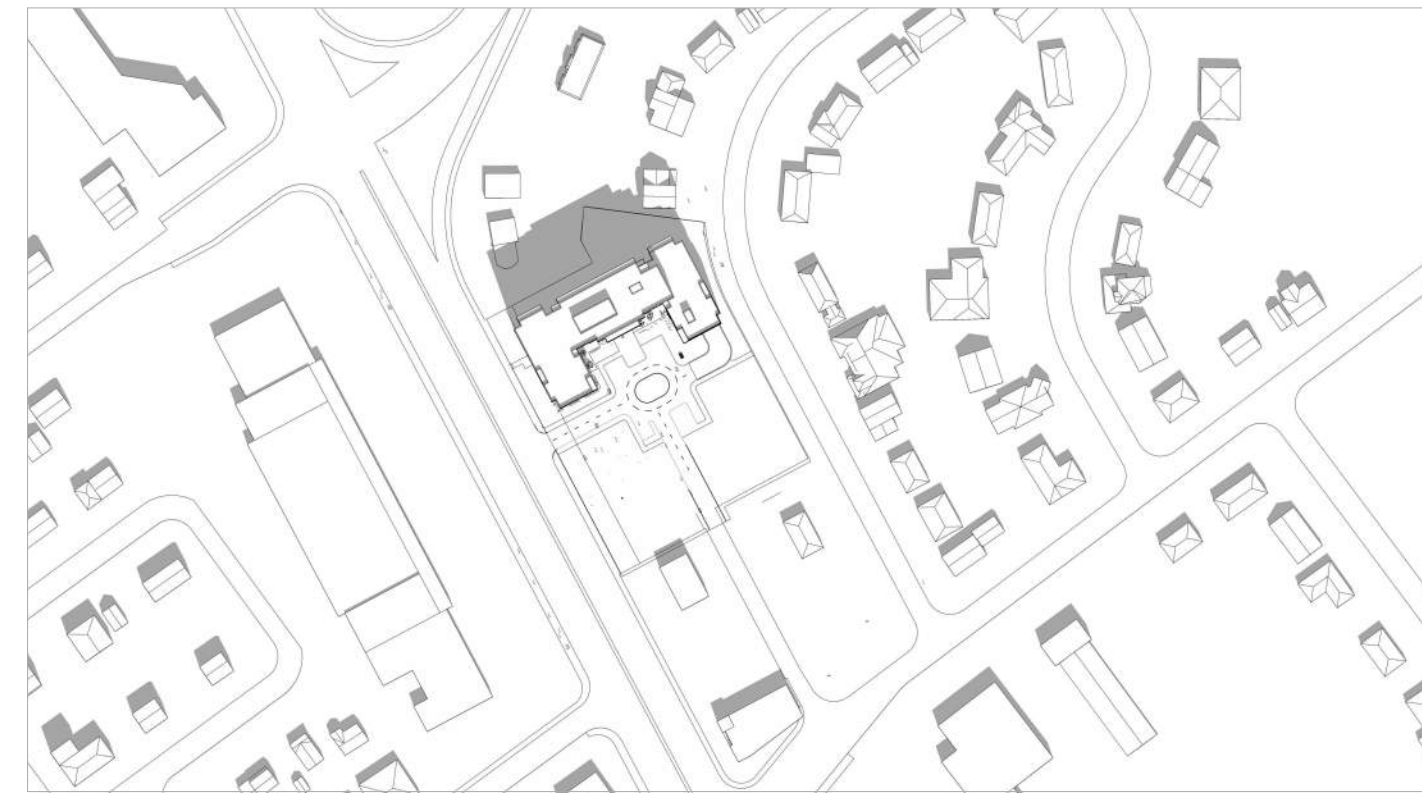

12:00 PM




1:00 PM




2:00 PM




3:00 PM

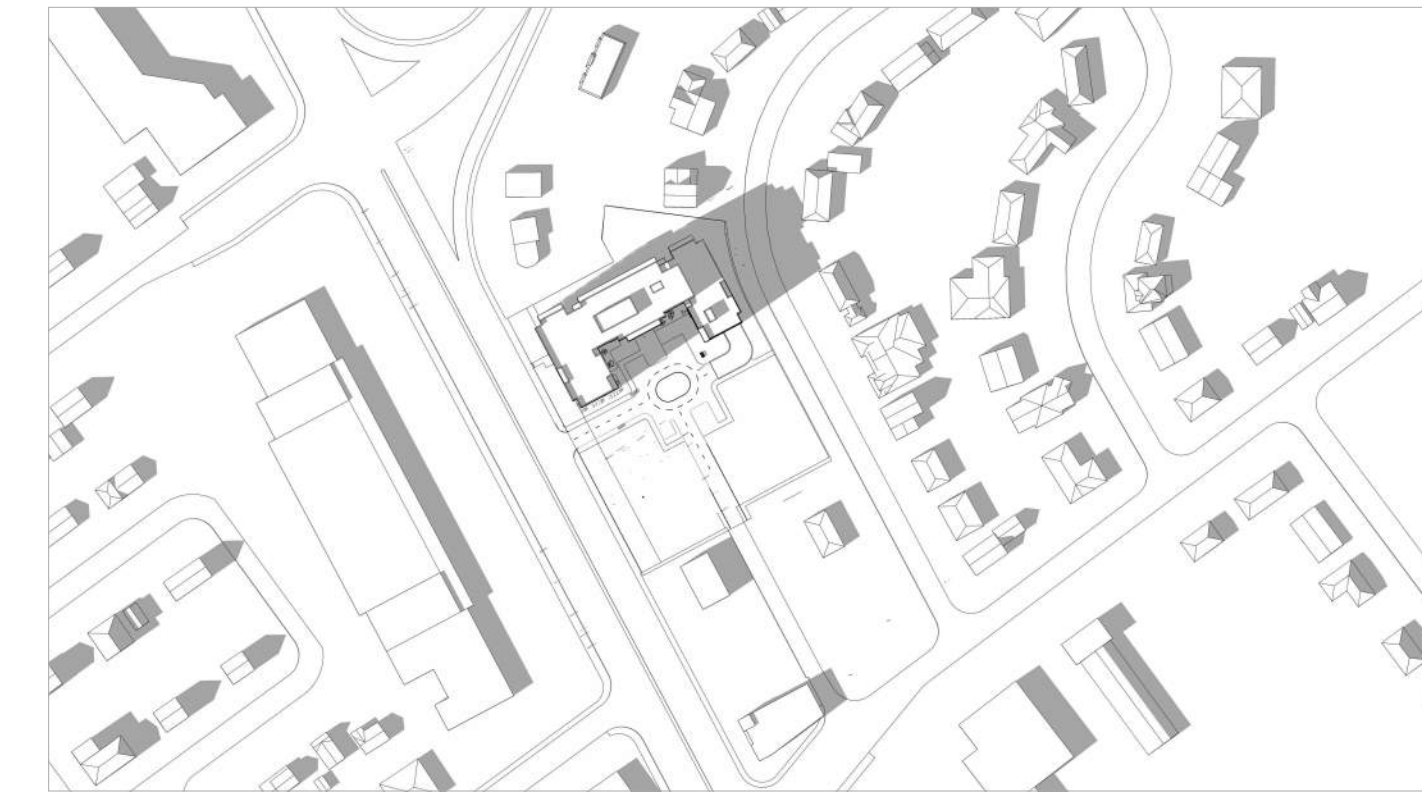

4:00 PM

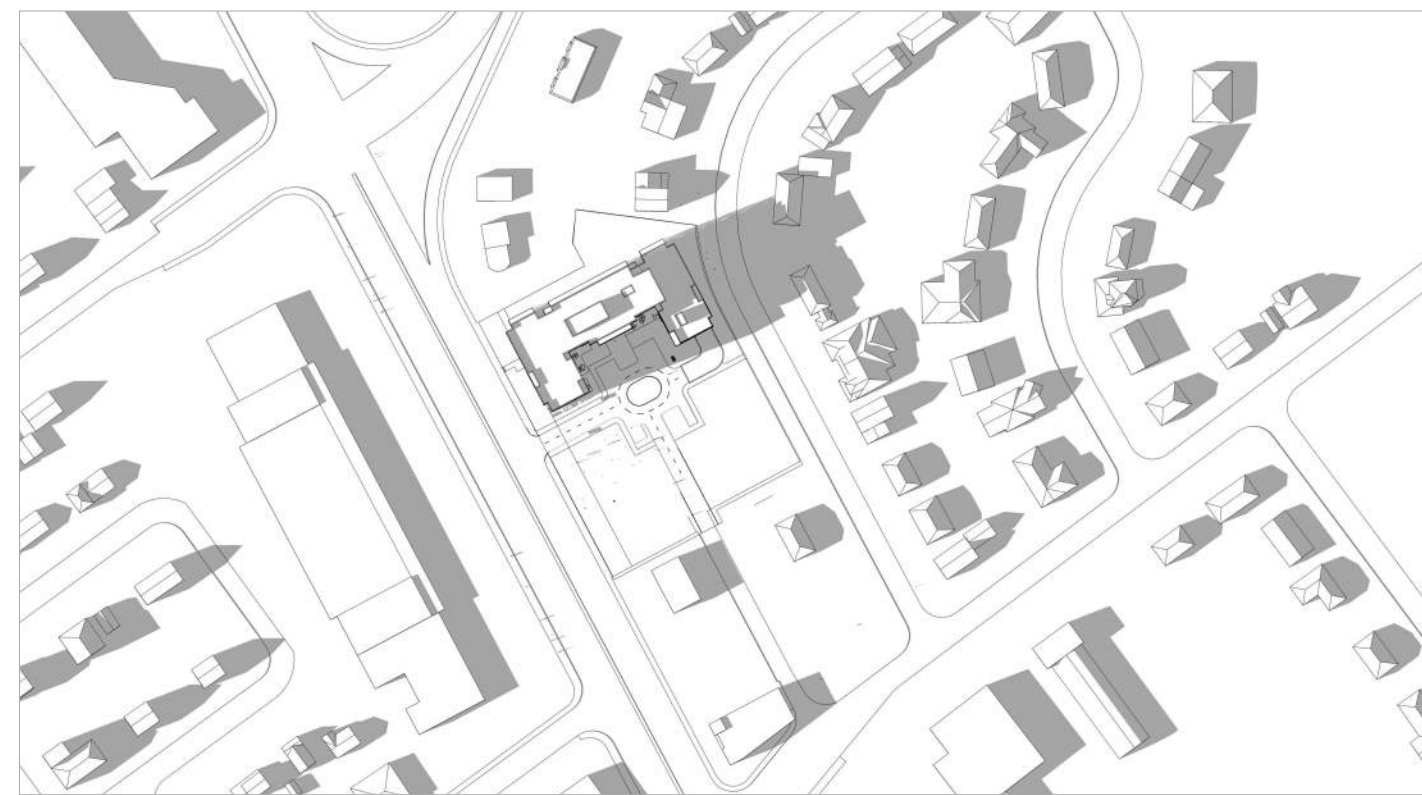

5:00 PM

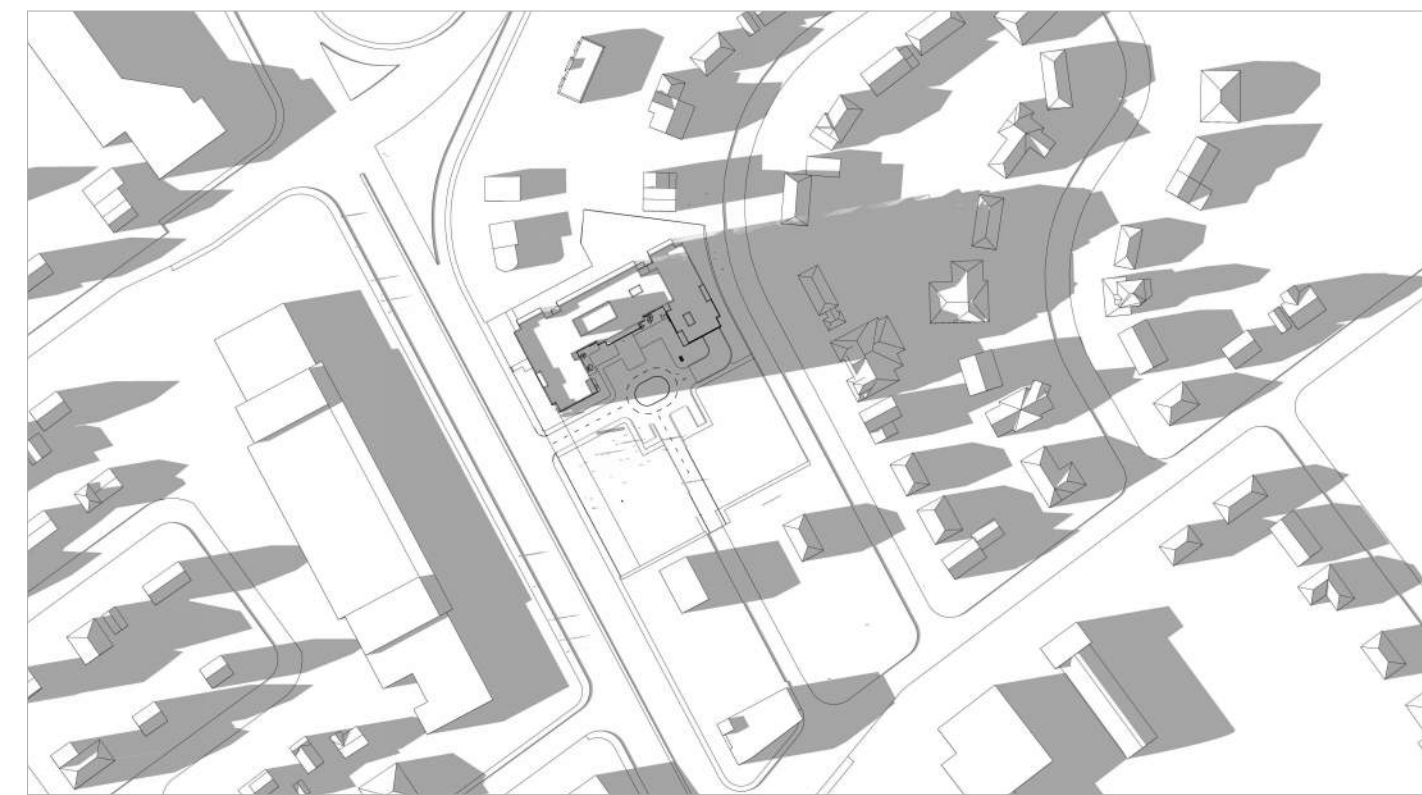


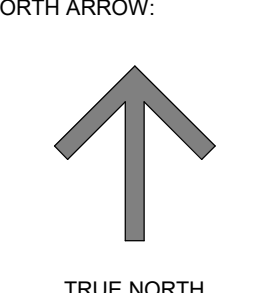
6:00 PM

IT IS THE RESPONSIBILITY OF THE APPROPRIATE CONTRACTOR TO CHECK AND VERIFY ALL DIMENSIONS ON SITE AND TO REPORT ALL ERRORS AND/OR OMISSIONS TO THE ARCHITECT.
ALL CONTRACTORS MUST COMPLY WITH ALL PERTINENT CODES AND BY-LAWS.
THIS DRAWING MAY NOT BE USED FOR CONSTRUCTION UNTIL SIGNED BY THE ARCHITECT.
DO NOT SCALE DRAWINGS.
COPYRIGHT RESERVED.

GENERAL NOTES

- (A) REFER TO TYPICAL ASSEMBLY SHEET FOR WALL, PARTITION, ROOF CEILING & FLOOR TYPES
- (B) FOR DOOR TYPES AND HARDWARE REQUIREMENTS REFER TO DOOR SCHEDULE ON A400 SERIES
- (C) ALL INTERIOR DIMENSIONS ARE TAKEN FROM THE FACE OF DRYWALL
- (D) ALL INTERIOR DIMENSIONS ARE TAKEN FROM THE FACE OF GLAZING
- (E) ALL EXTERIOR WALLS ARE TO BE TYPE 'W1' UNLESS NOTED OTHERWISE
- (F) ALL INTERIOR PARTITIONS ARE TO BE TYPE 'P1' UNLESS NOTED OTHERWISE

No.	DESCRIPTION	DDMMYY
7	ISSUED FOR SITE PLAN CONTROL	20/12/2021
6	ISSUED FOR CONSULTANT COORDINATION	19/11/2021
5	REVISED BUILDING DESIGN	31/08/2020
4	REVISED BUILDING DESIGN	17/06/2020
3	ISSUED FOR REZONING APPLICATION	31/01/2020
2	ISSUED FOR REZONING APPLICATION	15/10/2019
1	ISSUES FOR COMMUNITY MEETINGS	03/10/2019

ARCHITECT SEAL:  NORTH ARROW: 

CLIENT: 

ARCHITECT: 
56 Beech Street, Ottawa, Ontario K1S 3J6
t.613.724.9932 f.613.724.1209 www.rodericklaney.ca

PROJECT TITLE:
1509 MERIVALE ROAD

ONTARIO
SHEET TITLE:
SOLAR ANALYSIS SEP 21

DRAWN: Author	CHECKED: Checker
SCALE:	SHEET No: A112
PROJECT No: 1618	

DECEMBER 21



9:00 AM



10:00 AM



11:00 AM



12:00 PM



1:00 PM



2:00 PM



3:00 PM

IT IS THE RESPONSIBILITY OF THE APPROPRIATE CONTRACTOR TO CHECK AND VERIFY ALL DIMENSIONS ON SITE AND TO REPORT ALL ERRORS AND/OR OMISSIONS TO THE ARCHITECT.
 ALL CONTRACTORS MUST COMPLY WITH ALL PERTINENT CODES AND BY-LAWS.
 THIS DRAWING MAY NOT BE USED FOR CONSTRUCTION UNTIL SIGNED BY THE ARCHITECT.
 DO NOT SCALE DRAWINGS.
 COPYRIGHT RESERVED.

GENERAL NOTES

- (A) REFER TO TYPICAL ASSEMBLIES SHEET FOR WALL, PARTITION, ROOF CEILING & FLOOR TYPES
- (B) FOR DOOR TYPES AND HARDWARE REQUIREMENTS REFER TO DOOR SCHEDULE ON A400 SERIES
- (C) ALL INTERIOR DIMENSIONS ARE TAKEN FROM THE FACE OF DRYWALL
- (D) ALL EXTERIOR DIMENSIONS ARE TAKEN FROM THE FACE OF GLAZING
- (E) ALL EXTERIOR WALLS ARE TO BE TYPE "W1" UNLESS NOTED OTHERWISE
- (F) ALL INTERIOR PARTITIONS ARE TO BE TYPE "P1" UNLESS NOTED OTHERWISE

No.	DESCRIPTION	DDMMYY
7	ISSUED FOR SITE PLAN CONTROL	20/12/2021
6	ISSUED FOR CONSULTANT COORDINATION	19/11/2021
5	REVISED BUILDING DESIGN	31/08/2020
4	REVISED BUILDING DESIGN	17/06/2020
3	ISSUED FOR REZONING APPLICATION	31/01/2020
2	ISSUED FOR REZONING APPLICATION	15/10/2019
1	ISSUES FOR COMMUNITY MEETINGS	03/10/2019

REVISIONS:

ARCHITECT SEAL: 	NORTH ARROW:
---------------------	------------------

CLIENT:

ARCHITECT:

56 Beech Street, Ottawa, Ontario K1S 3J6
 t.613.724.9932 f.613.724.1209 www.rodriklahy.ca

PROJECT TITLE:
1509 MERIVALE ROAD

ONTARIO

SHEET TITLE:
SOLAR ANALYSIS DEC 21

DRAWN: Author	CHECKED: Checker
SCALE:	SHEET No: A113
PROJECT No: 1618	