


IT IS THE RESPONSIBILITY OF THE APPROPRIATE CONTRACTOR TO CHECK AND VERIFY ALL DIMENSIONS ON SITE AND TO REPORT ALL ERRORS AND/OR OMISSIONS TO THE ARCHITECT.
 ALL CONTRACTORS MUST COMPLY WITH ALL PERTINENT CODES AND BY-LAWS.
 THIS DRAWING MAY NOT BE USED FOR CONSTRUCTION UNTIL SIGNED BY THE ARCHITECT.
 DO NOT SCALE DRAWINGS.
 COPYRIGHT RESERVED.


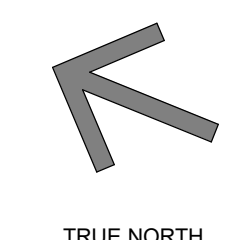
GENERAL NOTES

- (A) REFER TO TYPICAL ASSEMBLY SHEET FOR WALL, PARTITION, ROOF CEILING & FLOOR TYPES
- (B) FOR DOOR TYPES AND HARDWARE REQUIREMENTS REFER TO DOOR SCHEDULE ON A100 SERIES
- (C) ALL INTERIOR DIMENSIONS ARE TAKEN FROM THE FACE OF DRYWALL
- (D) ALL EXTERIOR DIMENSIONS ARE TAKEN FROM THE FACE OF CLADDING
- (E) ALL EXTERIOR WALLS ARE TO BE TYPE 'W' UNLESS NOTED OTHERWISE
- (F) ALL INTERIOR PARTITIONS ARE TO BE TYPE 'P1' UNLESS NOTED OTHERWISE

KERRY CRESCENT

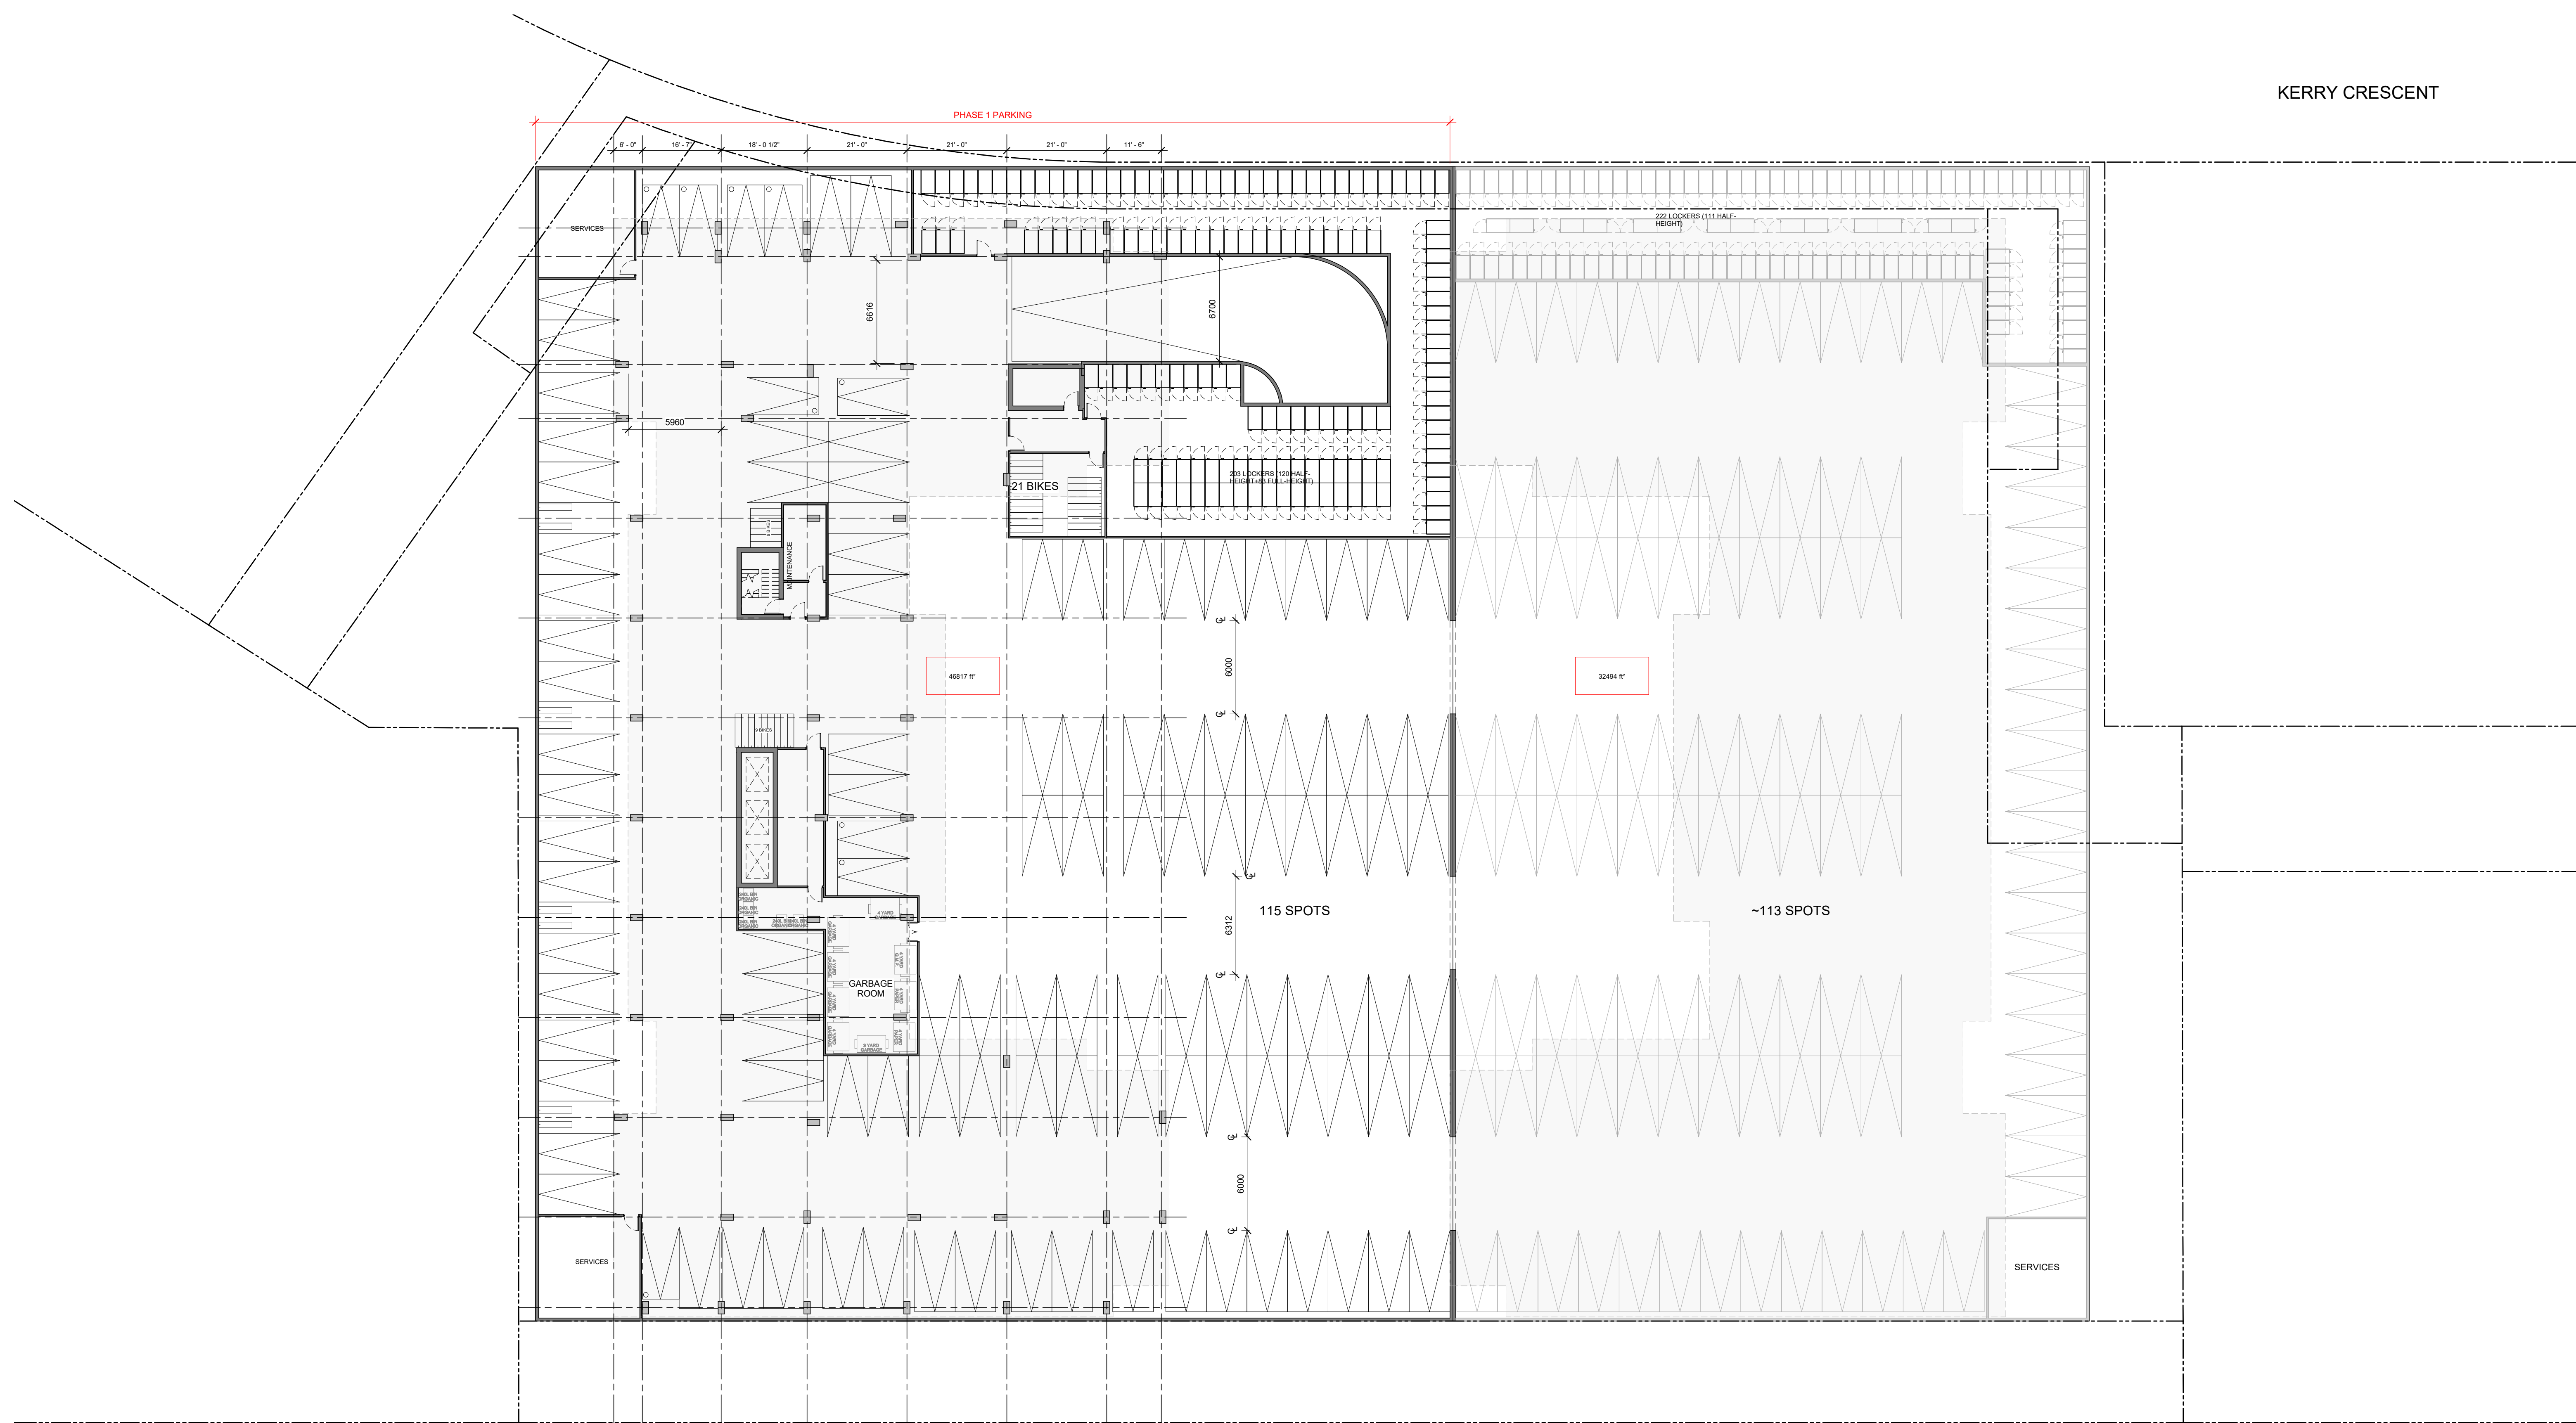

No.	DESCRIPTION	DDMMYY
7	ISSUED FOR SITE PLAN CONTROL	20/12/2021
6	ISSUED FOR CONSULTANT COORDINATION	19/11/2021
5	REVISED BUILDING DESIGN	31/08/2020
4	REVISED BUILDING DESIGN	17/06/2020
3	ISSUED FOR REZONING APPLICATION	31/01/2020
2	ISSUED FOR REZONING APPLICATION	15/10/2019
1	ISSUES FOR COMMUNITY MEETINGS	03/10/2019

ARCHITECT SEAL:  NORTH ARROW:  TRUE NORTH

CLIENT: 

ARCHITECT: 
 56 Beech Street, Ottawa, Ontario K1S 3J6
 t.613.724.9932 f.613.724.1209 www.rodricklaney.ca

PROJECT TITLE:
1509 MERIVALE ROAD

ONTARIO
 SHEET TITLE:
PARKING LEVEL PLAN

DRAWN: Author	CHECKED: Checker
SCALE: 1 : 200	SHEET No: A102
PROJECT No: 1618	

1 PARKING LEVEL PLAN
 A102 1 : 200

MERIVALE ROAD

PAPER SIZE: ISO Full Sheet B1 (707.00 x 1000.00mm) PLOT SCALE: 1:1 PLOT DATE: 18/12/2021 10:36:21 AM

IT IS THE RESPONSIBILITY OF THE APPROPRIATE CONTRACTOR TO CHECK AND VERIFY ALL DIMENSIONS ON SITE AND TO REPORT ALL ERRORS AND/OR OMISSIONS TO THE ARCHITECT.
 ALL CONTRACTORS MUST COMPLY WITH ALL PERTINENT CODES AND BY-LAWS.
 THIS DRAWING MAY NOT BE USED FOR CONSTRUCTION UNTIL SIGNED BY THE ARCHITECT.
 DO NOT SCALE DRAWINGS.
 COPYRIGHT RESERVED.

GENERAL NOTES

- (A) REFER TO TYPICAL ASSEMBLY SHEET FOR WALL, PARTITION, ROOF CEILING & FLOOR TYPES
- (B) FOR DOOR TYPES AND HARDWARE REQUIREMENTS REFER TO DOOR SCHEDULE ON A100 SERIES
- (C) ALL INTERIOR DIMENSIONS ARE TAKEN FROM THE FACE OF DRYWALL
- (D) ALL EXTERIOR DIMENSIONS ARE TAKEN FROM THE FACE OF CLADDING
- (E) ALL EXTERIOR WALLS ARE TO BE TYPE 'W' UNLESS NOTED OTHERWISE
- (F) ALL INTERIOR PARTITIONS ARE TO BE TYPE 'P1' UNLESS NOTED OTHERWISE



No.	DESCRIPTION	DDMMYY
7	ISSUED FOR SITE PLAN CONTROL	20/12/2021
6	ISSUED FOR CONSULTANT COORDINATION	19/11/2021
5	REVISED BUILDING DESIGN	31/08/2020
4	REVISED BUILDING DESIGN	17/06/2020
3	ISSUED FOR REZONING APPLICATION	31/01/2020
2	ISSUED FOR REZONING APPLICATION	15/10/2019
1	ISSUES FOR COMMUNITY MEETINGS	03/10/2019


REVISIONS:

No.	DESCRIPTION	DDMMYY

ARCHITECT SEAL:



NORTH ARROW:

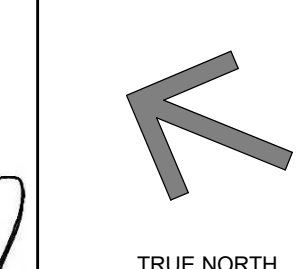

CLIENT:



ARCHITECT:

rla/architecture
 56 Beech Street, Ottawa, Ontario K1S 3J6
 t.613.724.9932 f.613.724.1209 www.rodericklahey.ca

PROJECT TITLE:

1509 MERIVALE ROAD

ONTARIO

SHEET TITLE:

GROUND FLOOR

DRAWN:

Author

CHECKED:

Checker

SCALE:

1 : 200

SHEET No.:

A103

PROJECT No.:

1618

1 GROUND FLOOR PLAN
 A103 1 : 200

PAPER SIZE: ISO Full Sheet B1 (707.00 x 1000.00mm)

PLOT SCALE: 1:1

F:\2016\1618\Kerry @ Merivale - Cores - Core 204\01_Design Development\05 Sheet Models\1618 - 1509 Merivale Road.rvt

PLOT DATE: 18/12/2021 10:36:27 AM


IT IS THE RESPONSIBILITY OF THE APPROPRIATE CONTRACTOR TO CHECK AND VERIFY ALL DIMENSIONS ON SITE AND TO REPORT ALL ERRORS AND/OR OMISSIONS TO THE ARCHITECT.
 ALL CONTRACTORS MUST COMPLY WITH ALL PERTINENT CODES AND BY-LAWS.
 THIS DRAWING MAY NOT BE USED FOR CONSTRUCTION UNTIL SIGNED BY THE ARCHITECT.
 DO NOT SCALE DRAWINGS.
 COPYRIGHT RESERVED.

GENERAL NOTES


- (A) REFER TO TYPICAL ASSEMBLIES SHEET FOR WALL, PARTITION, ROOF CEILING & FLOOR TYPES
- (B) FOR DOOR TYPES AND HARDWARE REQUIREMENTS REFER TO DOOR SCHEDULE ON A100 SERIES
- (C) ALL INTERIOR DIMENSIONS ARE TAKEN FROM THE FACE OF DRYWALL
- (D) ALL EXTERIOR DIMENSIONS ARE TAKEN FROM THE FACE OF CLADDING
- (E) ALL EXTERIOR WALLS ARE TO BE TYPE 'W1' UNLESS NOTED OTHERWISE
- (F) ALL INTERIOR PARTITIONS ARE TO BE TYPE 'P1' UNLESS NOTED OTHERWISE



1 LEVEL 2-6 PLAN
A104 1:200

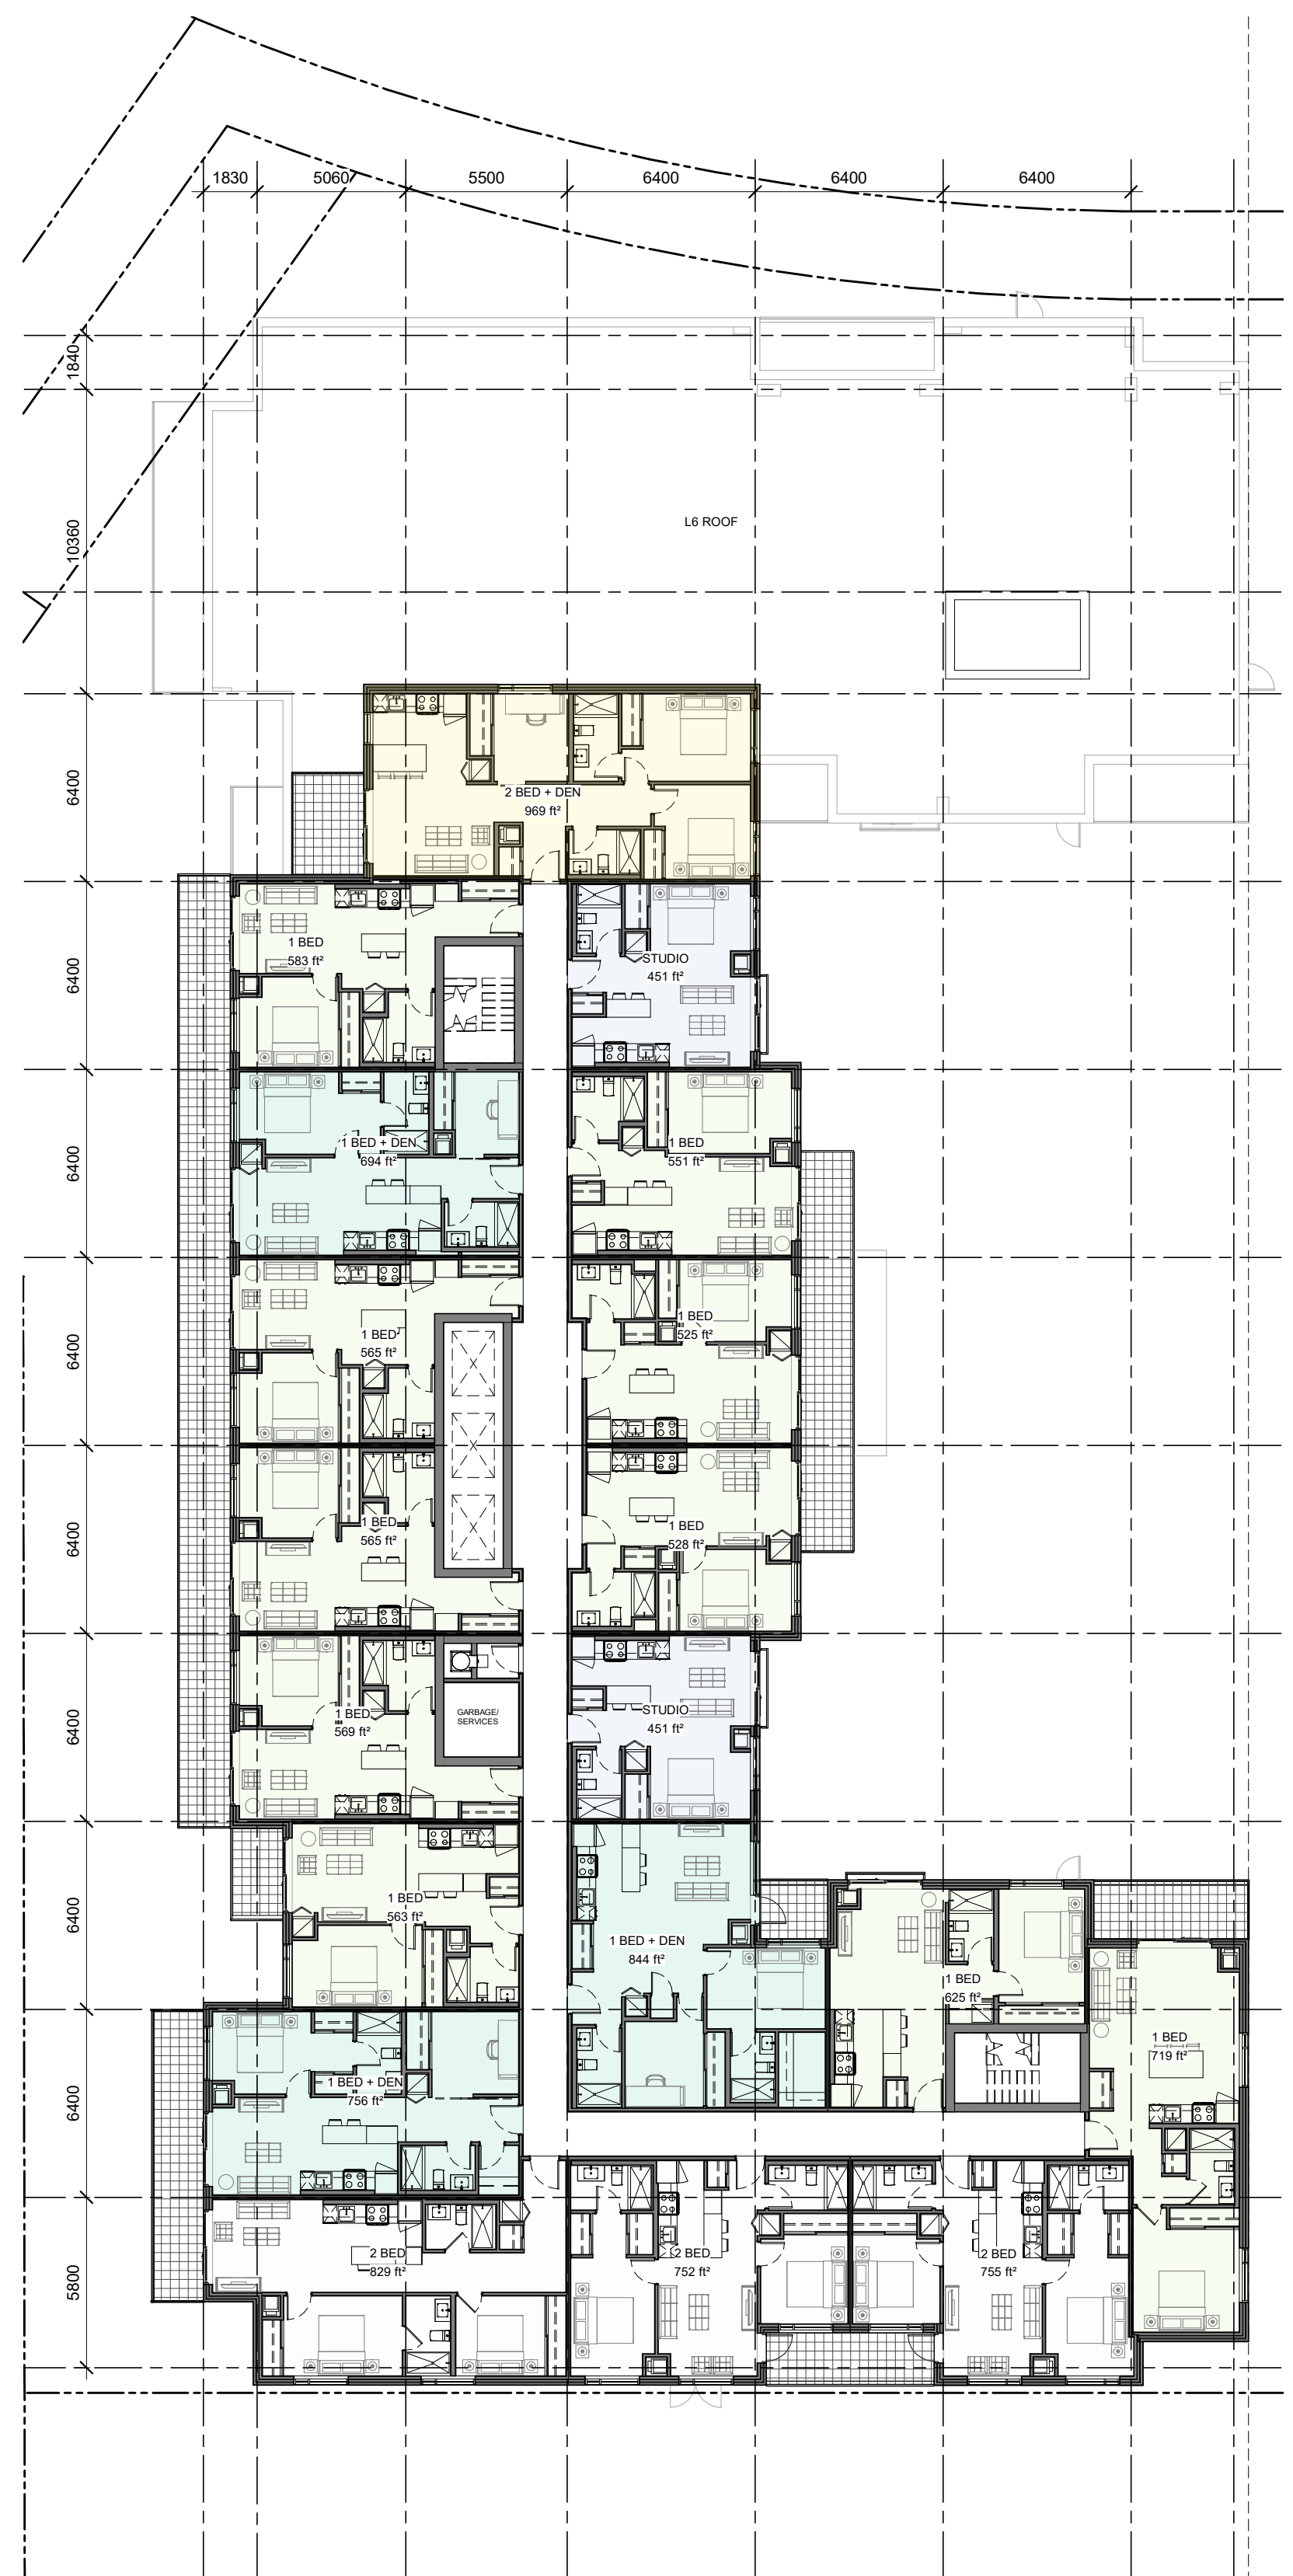

2 LEVEL 7-9 PLAN
A104 1:200

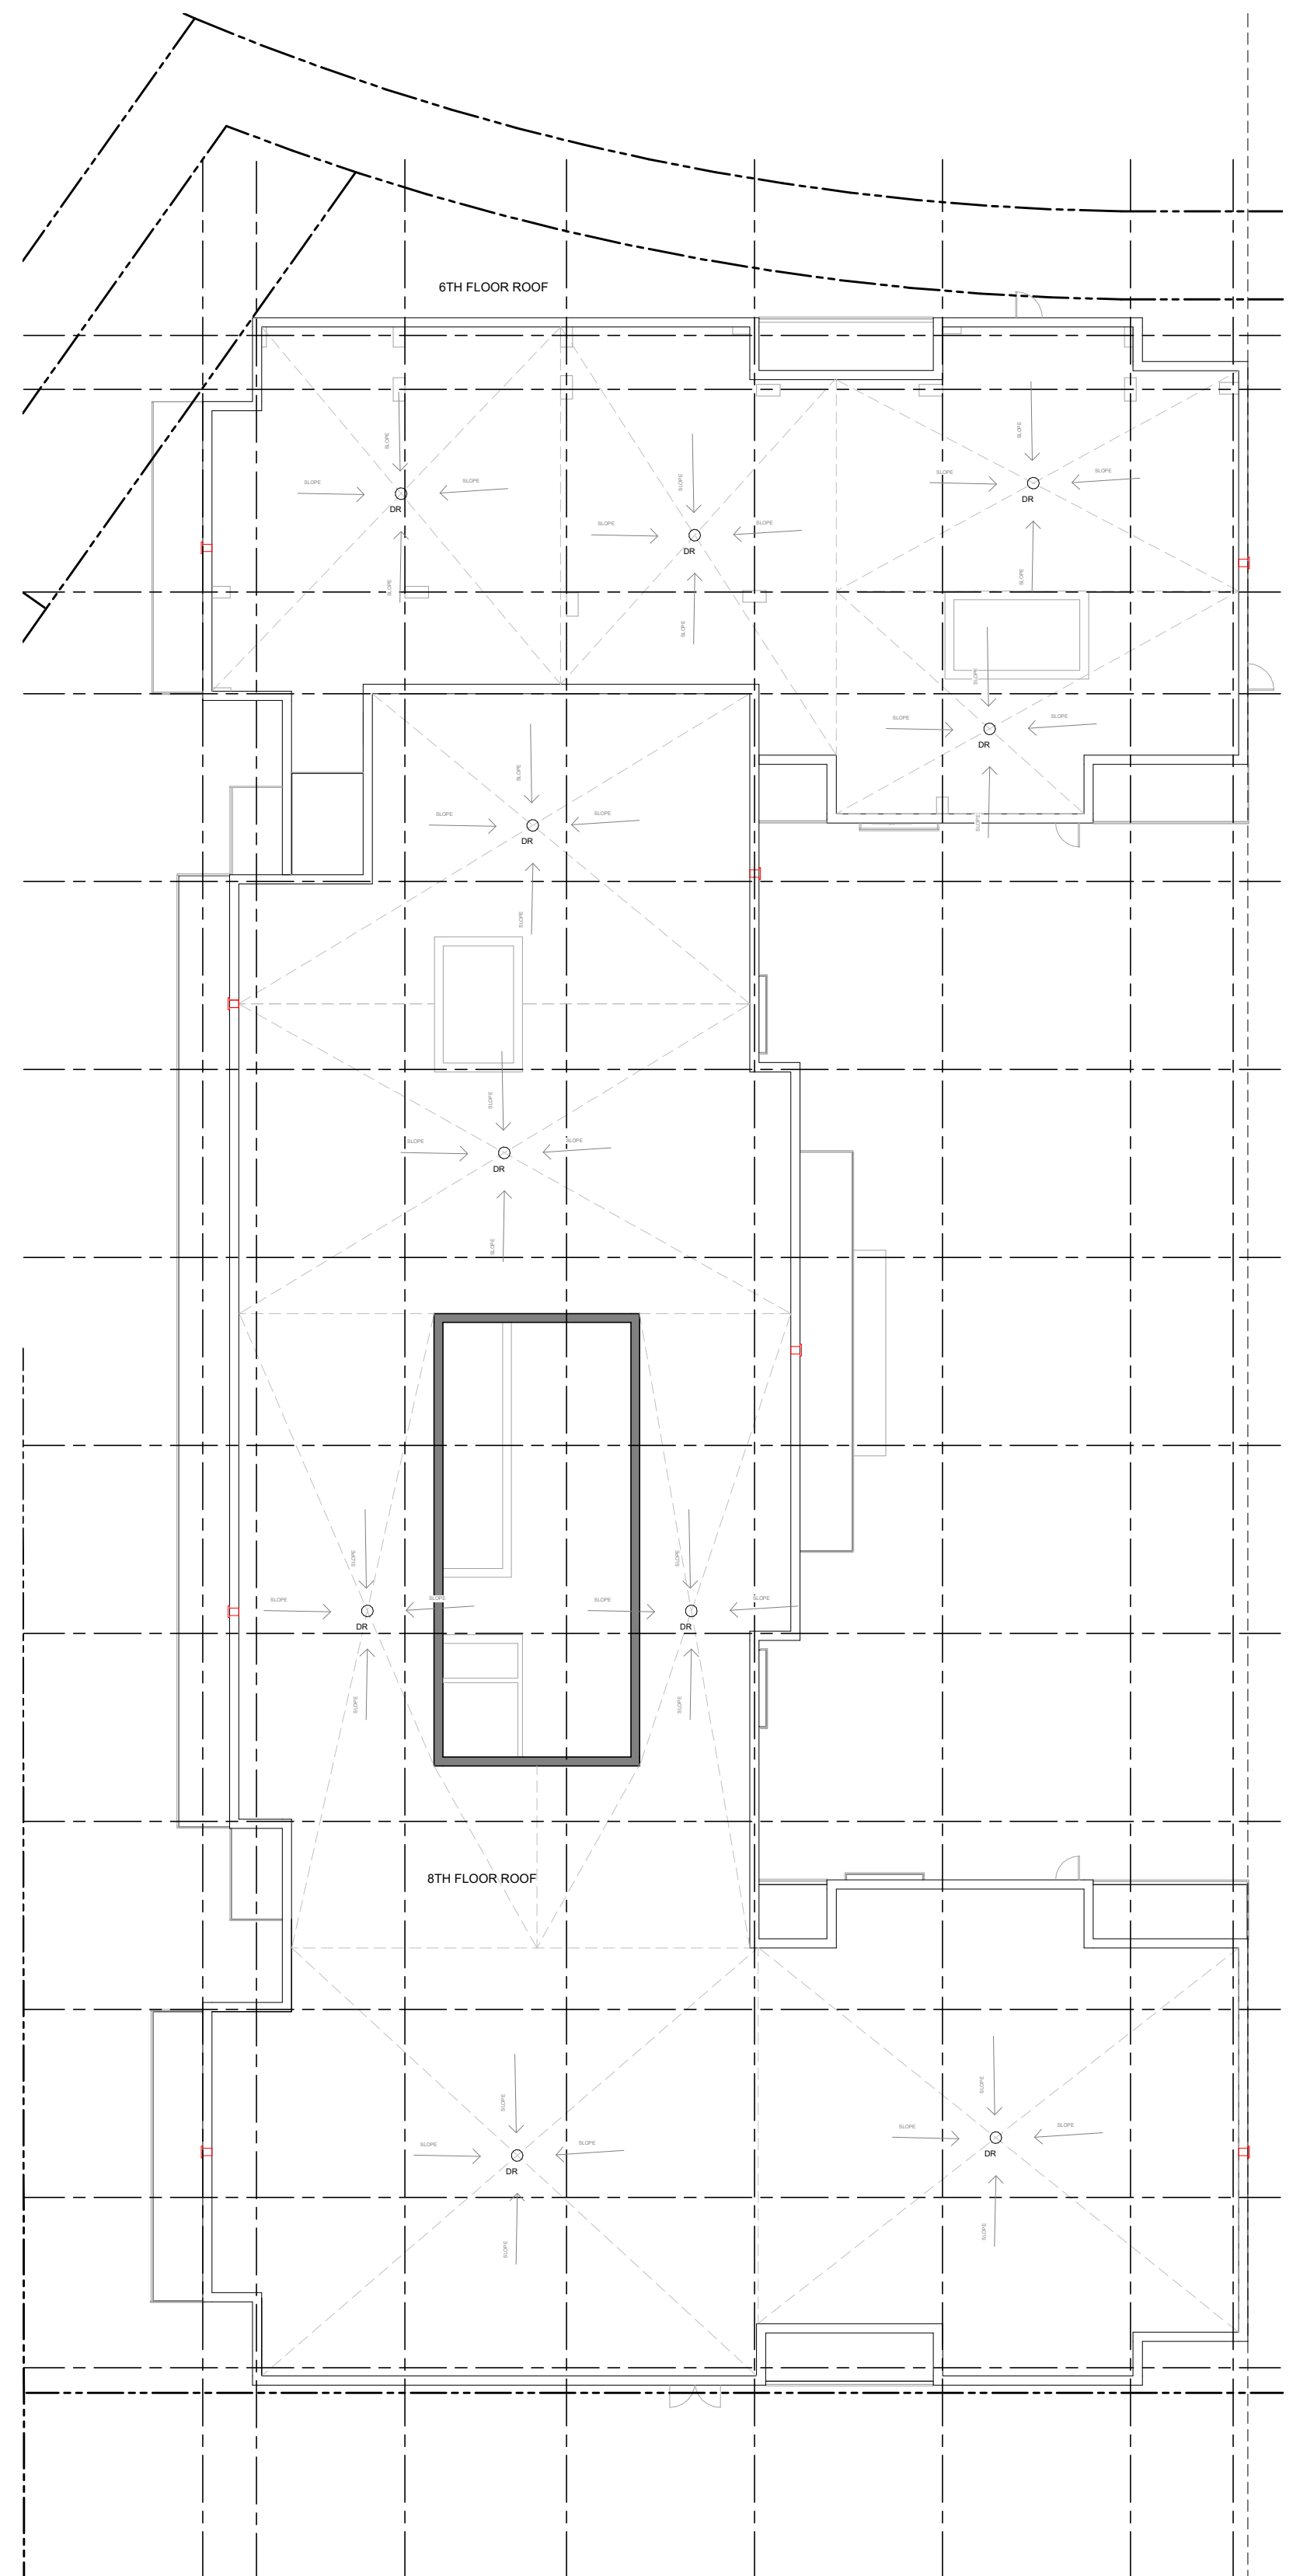

3 ROOF PLAN
A104 1:200

No.	DESCRIPTION	DDMMYY
7	ISSUED FOR SITE PLAN CONTROL	20/12/2021
6	ISSUED FOR CONSULTANT COORDINATION	19/11/2021
5	REVISED BUILDING DESIGN	31/08/2020
4	REVISED BUILDING DESIGN	17/06/2020
3	ISSUED FOR REZONING APPLICATION	31/01/2020
2	ISSUED FOR REZONING APPLICATION	15/10/2019
1	ISSUES FOR COMMUNITY MEETINGS	03/10/2019

ARCHITECT SEAL: NORTH ARROW:

CLIENT:

ARCHITECT:
 56 Beech Street, Ottawa, Ontario K1S 3J6
 t.613.724.9932 f.613.724.1209 www.rodericklahey.ca

PROJECT TITLE:
1509 MERIVALE ROAD

ONTARIO
 SHEET TITLE:
FLOOR PLANS

DRAWN: Author	CHECKED: Checker
SCALE: 1:200	SHEET No: A104
PROJECT No: 1618	

PAPER SIZE: ISO Full Sheet B1 (707.00 x 1000.00mm) PLOT SCALE: 1:1 PLOT DATE: 18/12/2021 10:35:24 AM