




Copyright Reserved

The Contractor shall verify and be responsible for all dimensions. DO NOT scale the drawing - any errors or omissions shall be reported to Stantec without delay. The Copyrights to all designs and drawings are the property of Stantec. Reproduction or use for any purpose other than that authorized by Stantec is forbidden.

Legend

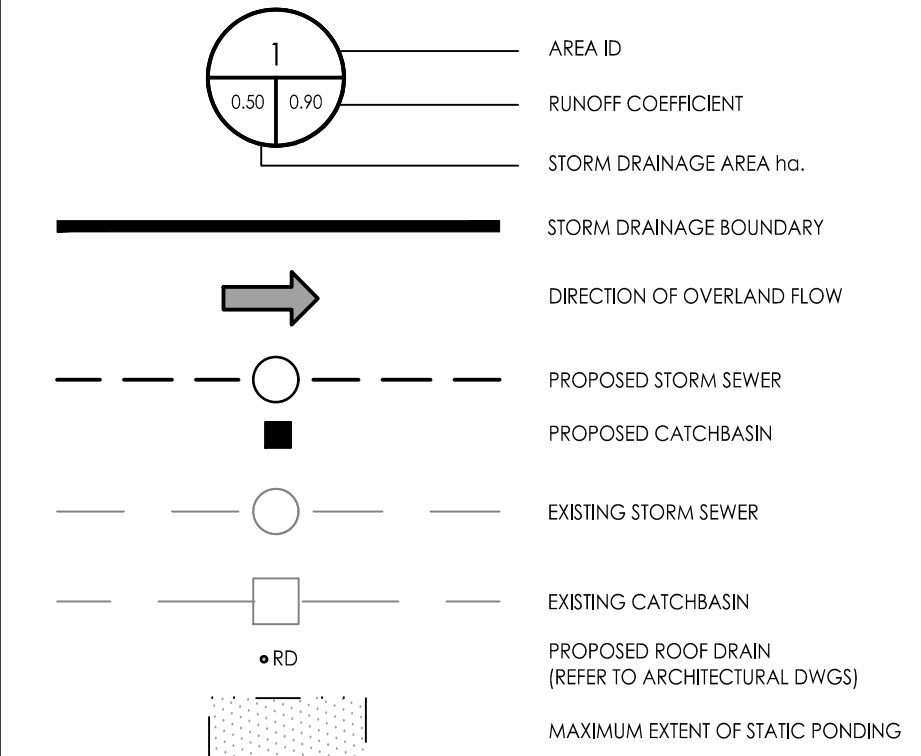

Notes

1. STORMWATER MANAGEMENT FOR AREA L101A TO BE PROVIDED THROUGH A MIN. 19m³ CISTERN LOCATED IN THE UNDERGROUND PARKING. MAXIMUM RELEASE RATE=18.7L/s.

Revision	By	Appd.	YY.MM.DD
6	WJ	KJK	23.04.13
5	WJ	KJK	23.01.01
4	WJ	KJK	22.11.24
3	WJ	KJK	22.06.06
2	WJ	KJK	22.01.19
1	WJ	KJK	20.08.13

File Name:	WJ	KJK	WJ	20.08.04
160410274-08	Dwn.	Chkd.	Dgn.	YY.MM.DD

Permit-Seal

Client/Project
LASALLE INVESTMENT MANAGEMENT
22 ADELAIDE ST WEST, 26TH FLOOR


HOLLAND CROSS
HOLLAND AVE
OTTAWA, ON

Title
STORM DRAINAGE PLAN

Project No.	Scale	0	2.5	7.5	12.5m
160410274	1:250				

Drawing No.	Sheet	Revision
SD-1	4 of 5	6

PLAN #18700

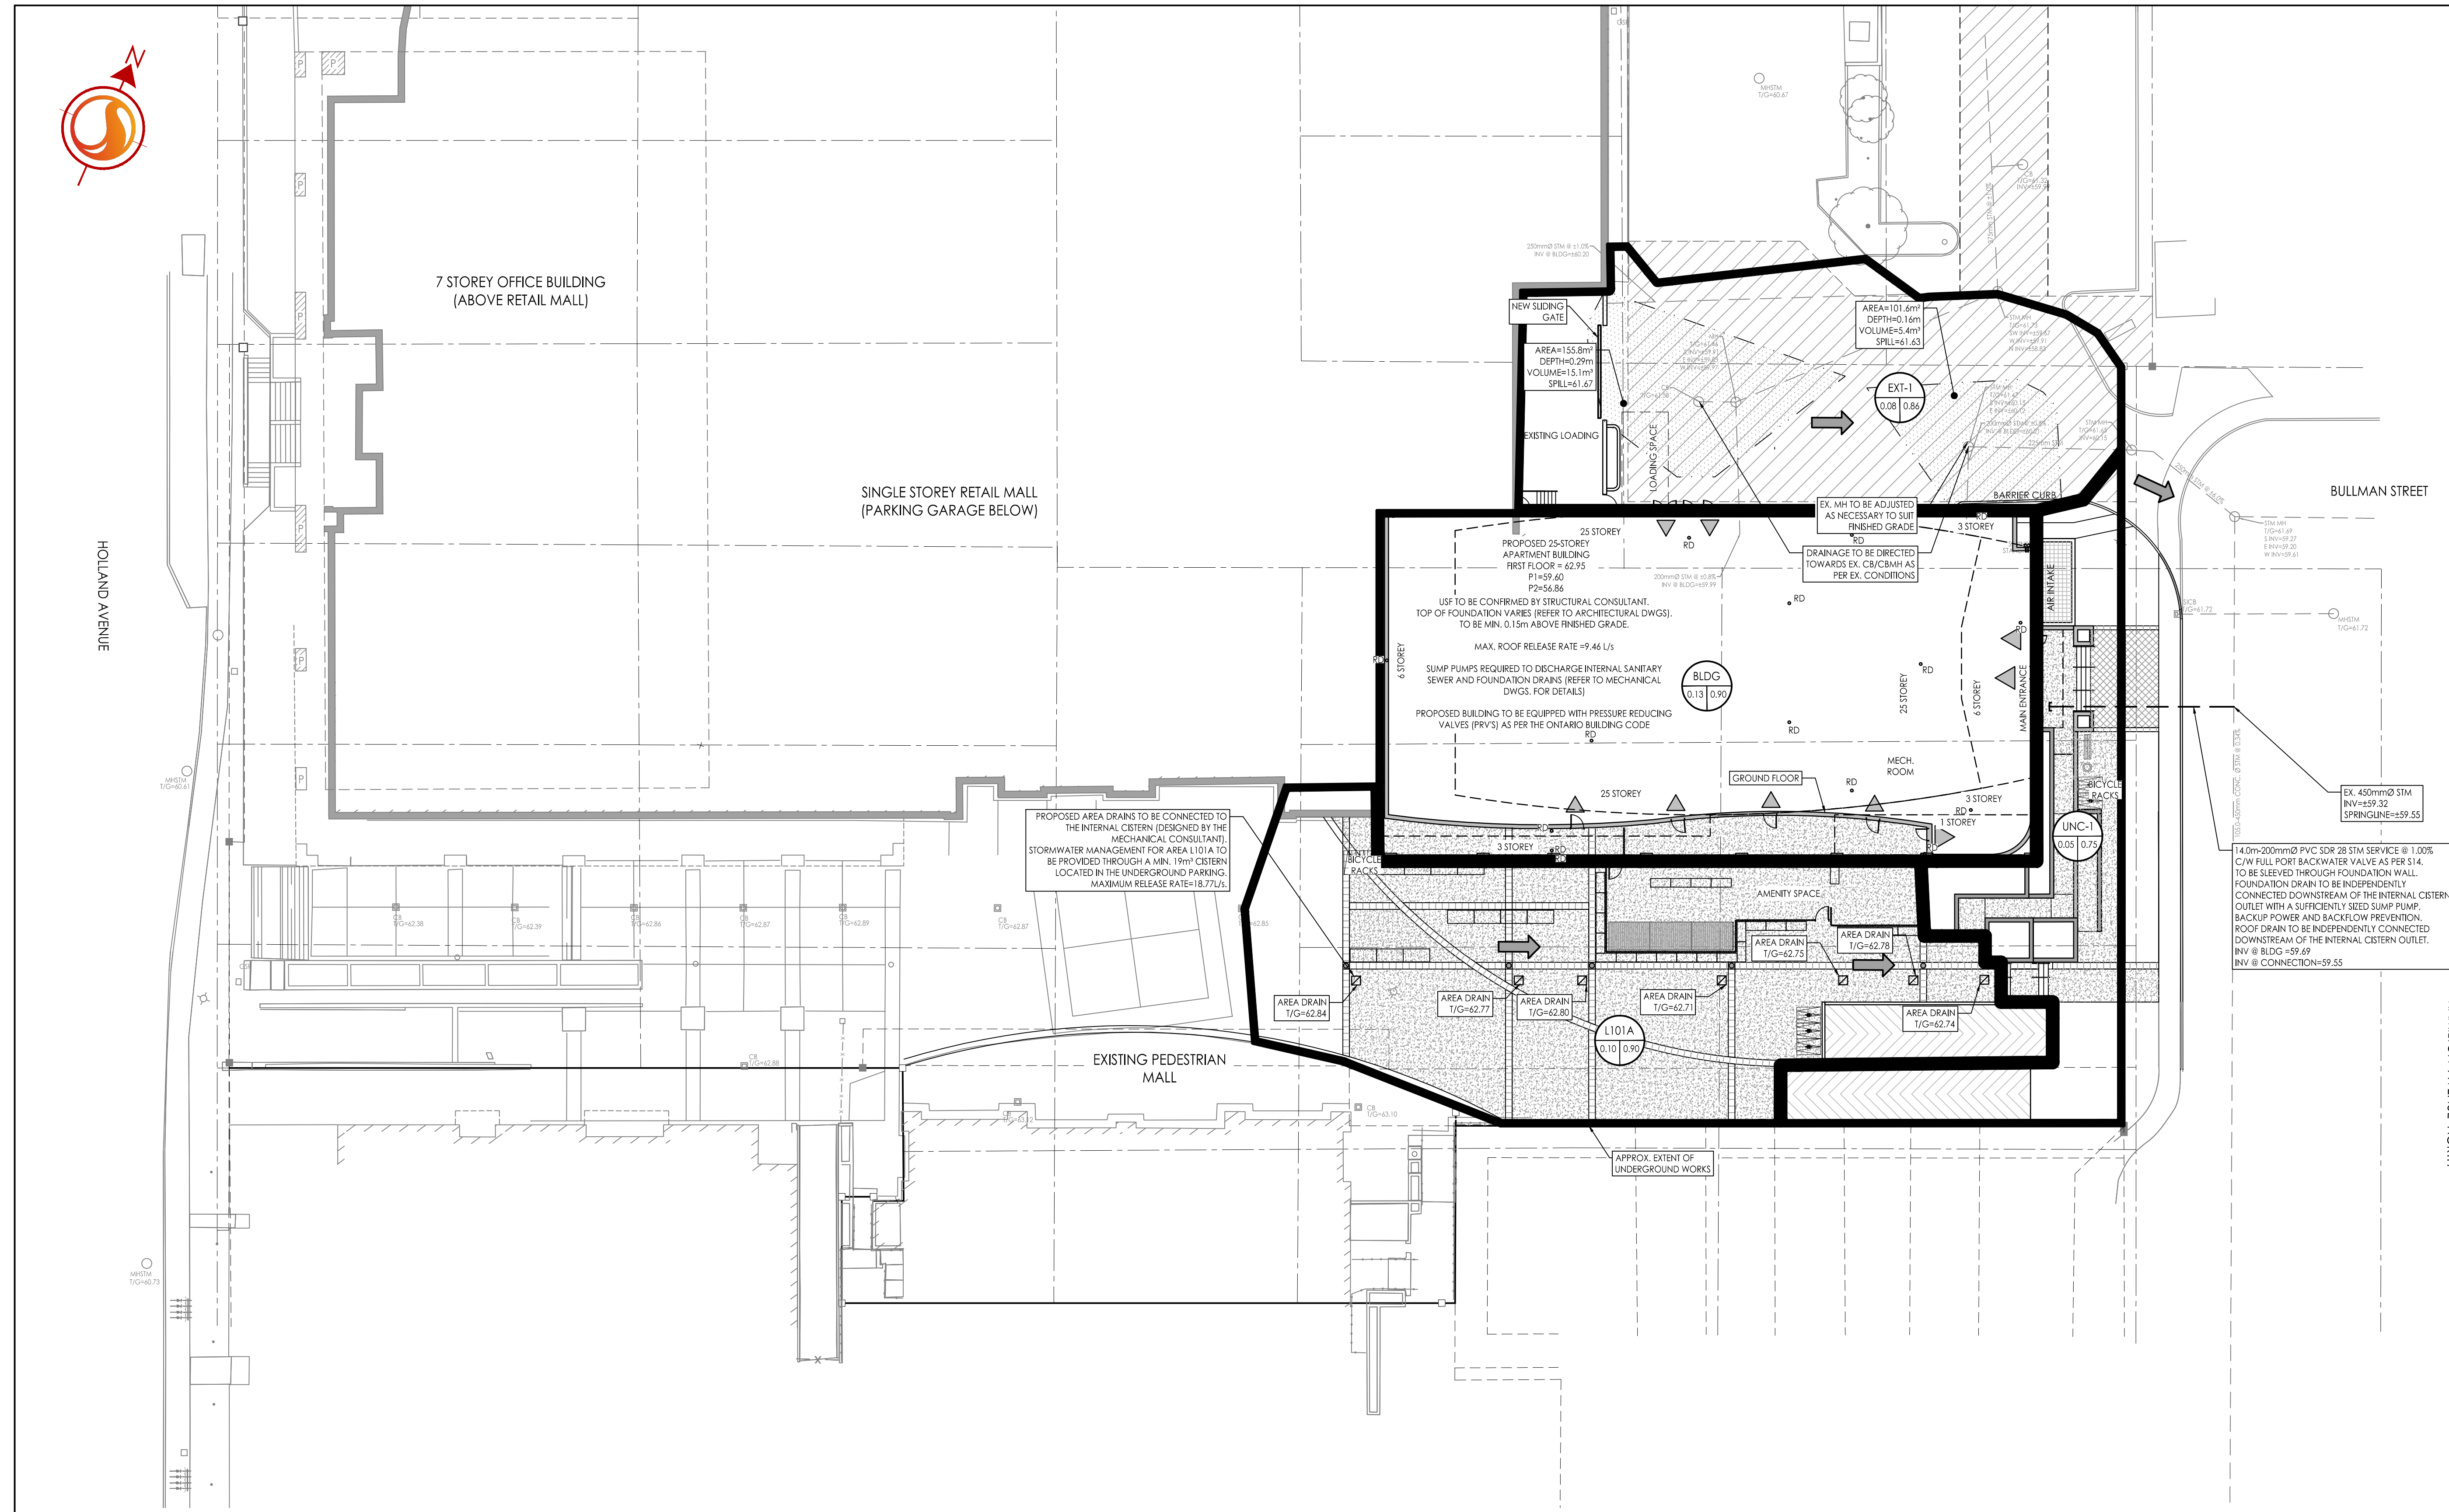

SCHEDULE OF ROOF RELEASE RATES

DRAINAGE AREA ID	DRAIN TYPE	# DRAINS	100 YEAR HEAD (m)	100 YEAR RELEASE RATE (L/S)
BLDG	WATTS R1100 ACCUTROL (CLOSED)	15	0.14	9.46

V:\Projects\160410274\160410274_08.dwg
 2023/04/13 11:30 AM
 ORIGINAL SHEET - ARCH-D