


FLOOR PLATE AREA: 1129 m², INCLUDES BALCONIES
 FLOOR AREA: 1070 m², EXTERIOR WALL, WITHOUT BALCONIES

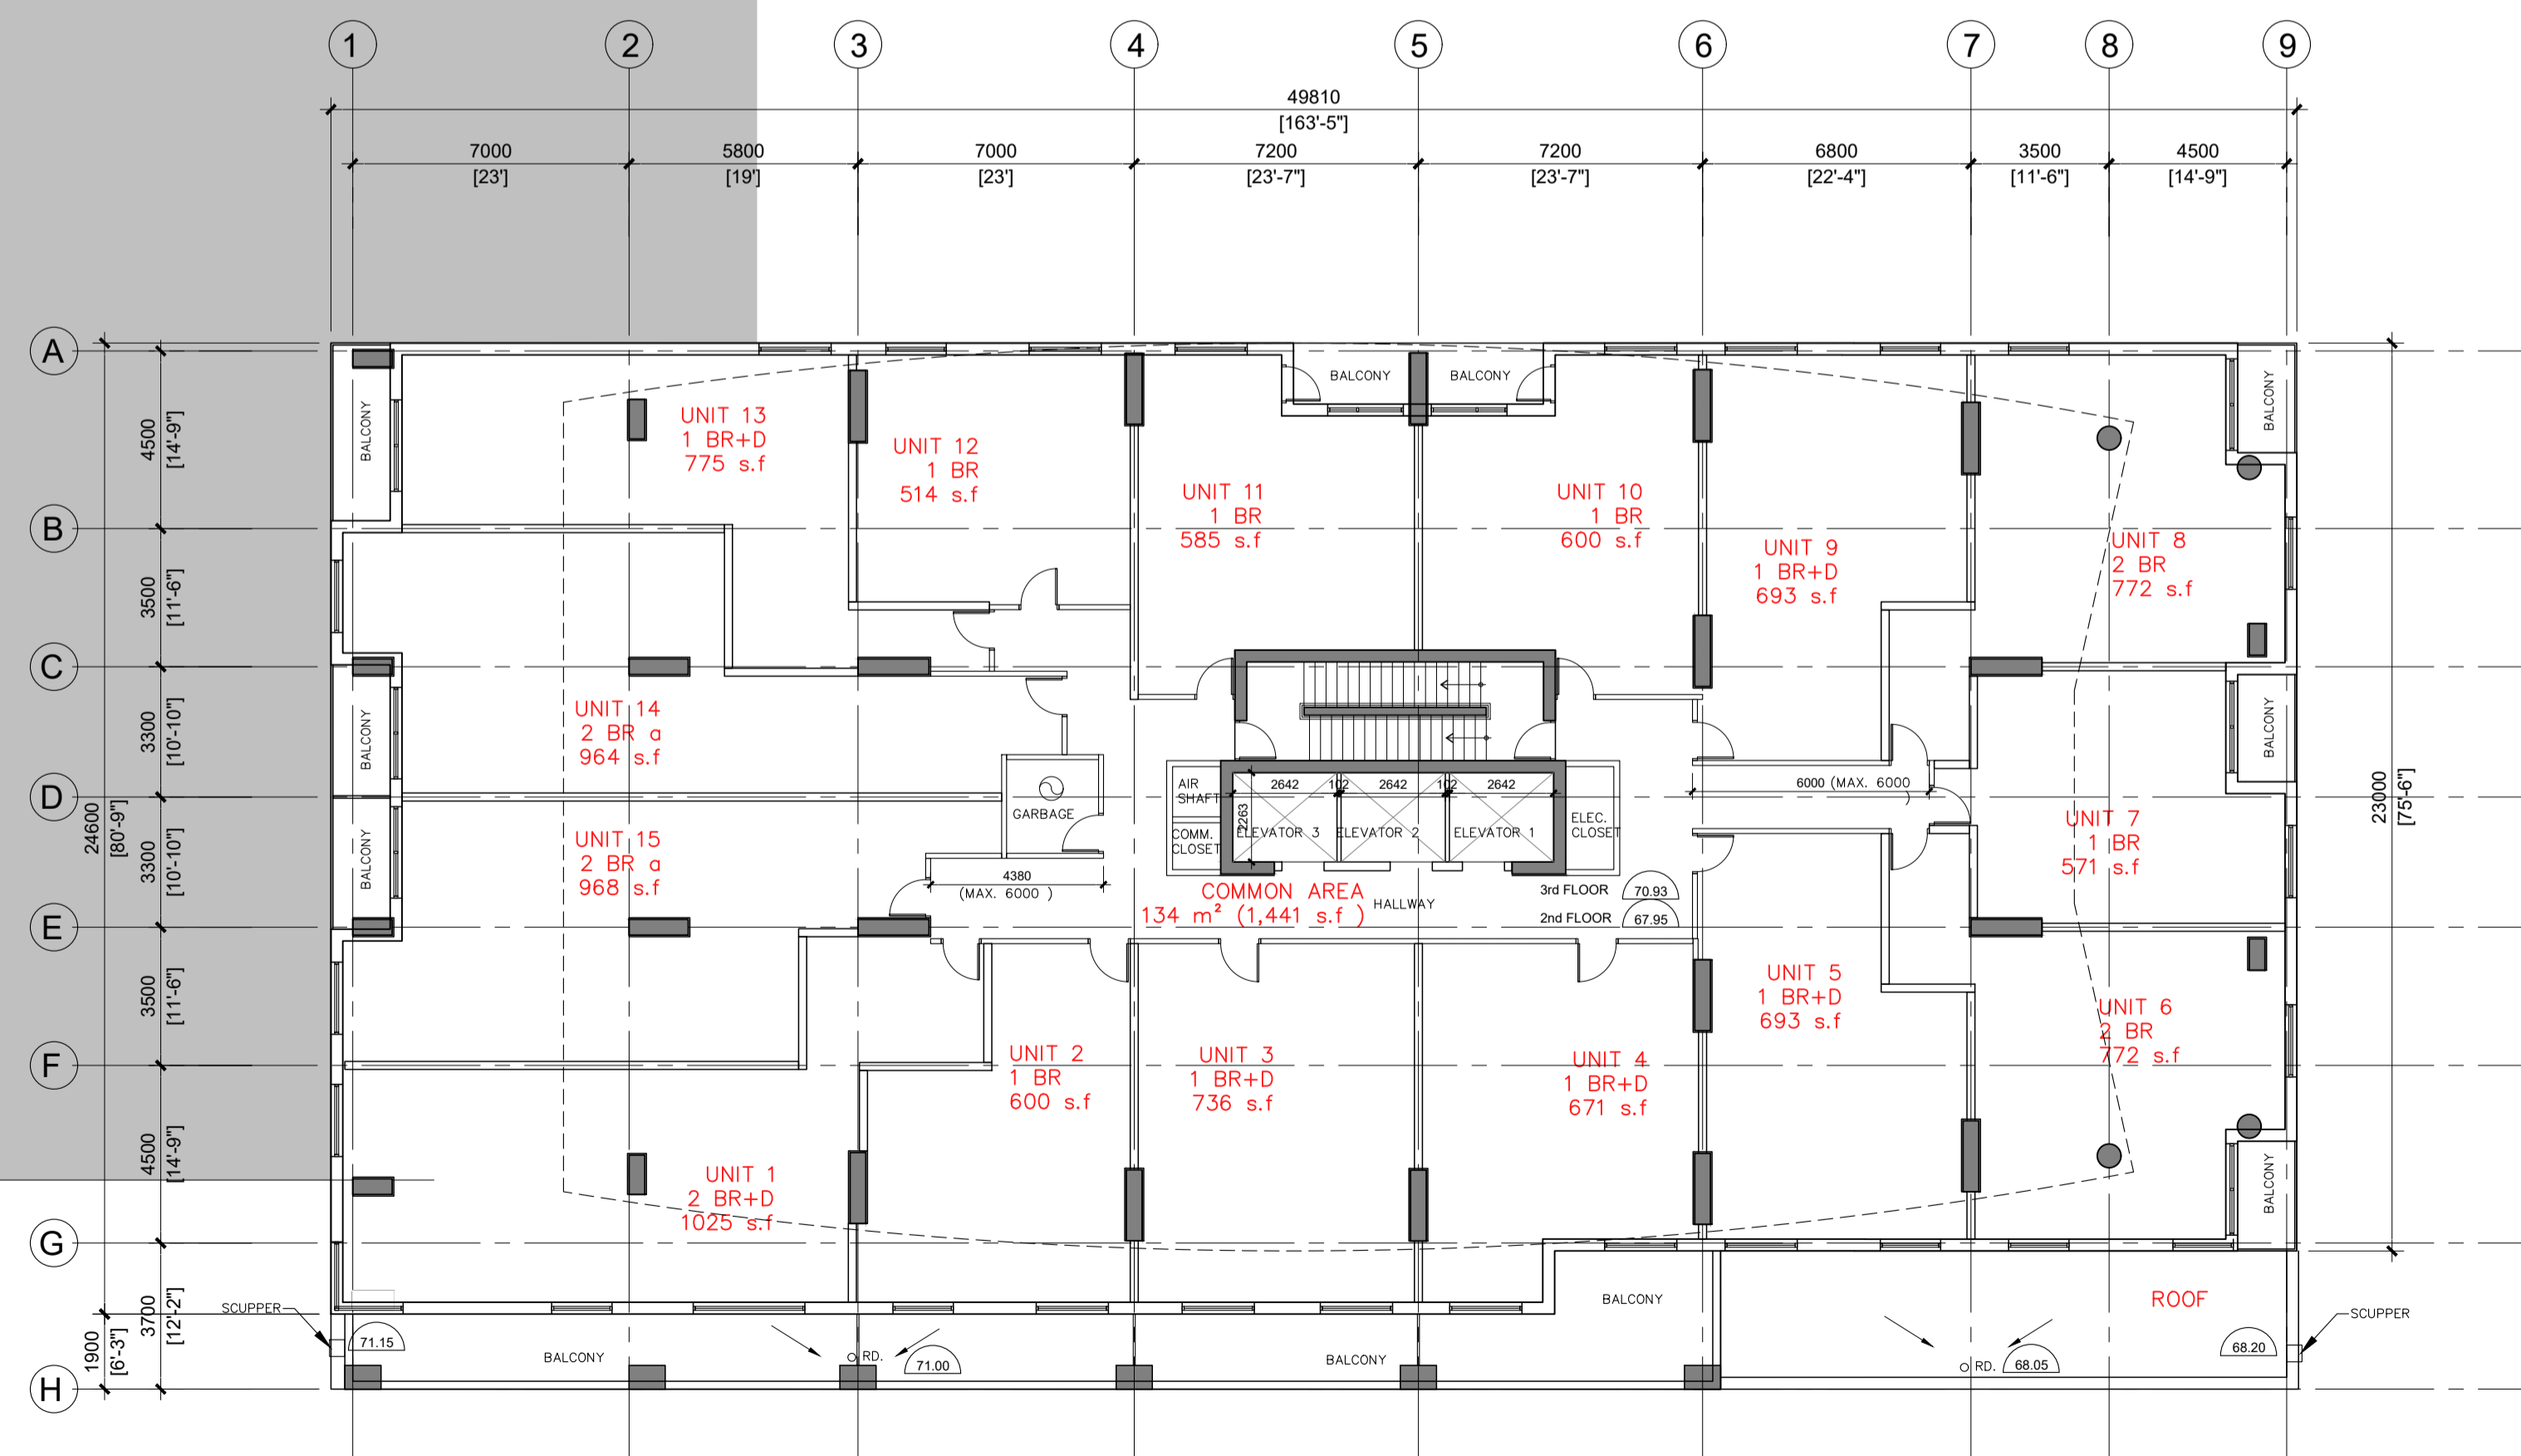

2 4th-6th FLOOR PLAN
 A-104 SCALE 1:150



FLOOR PLATE AREA: 1269 m², INCLUDES BALCONIES
 FLOOR AREA: 1155 m², EXTERIOR WALL, WITHOUT BALCONIES



1 2nd-3rd FLOOR PLAN
 A-104 SCALE 1:150

no.	revision	date
4	2nd SUBMISSION FOR SPA	xx xxx, 2022
3	ISSUED FOR SITE PLAN APPLICATION	14 Jan. 2022
2	REISSUED FOR ZONING AMENDMENT	17 Sept. 2021
1	ISSUED FOR ZONING AMENDMENT	30 July 2020

N45 ARCHITECTURE INC.
 71 Bank Street, 7th Floor - Ottawa, Ontario, K1P 5N2
 tel. 613.224.0095 fax 613.224.9811

project
**HOLLAND CROSS
 PHASE 3 RESIDENTIAL**

HOLLAND AVE, OTTAWA, ON.

construction north seal

drawing title
2nd - 6th FLOOR PLANS

scale AS SHOWN	drawn by J. J.
date MAY 2020	checked by R.M.
project number 20-540	drawing number A-104

CONTRACTOR TO VERIFY ALL DIMENSIONS AND NOTIFY THE ARCHITECT OF ANY DISCREPANCIES BEFORE WORK COMMENCES. DO NOT SCALE DRAWINGS.

CITY'S FILE NO.: DXX-XX-XX-XXXX