



LOCATION MAP

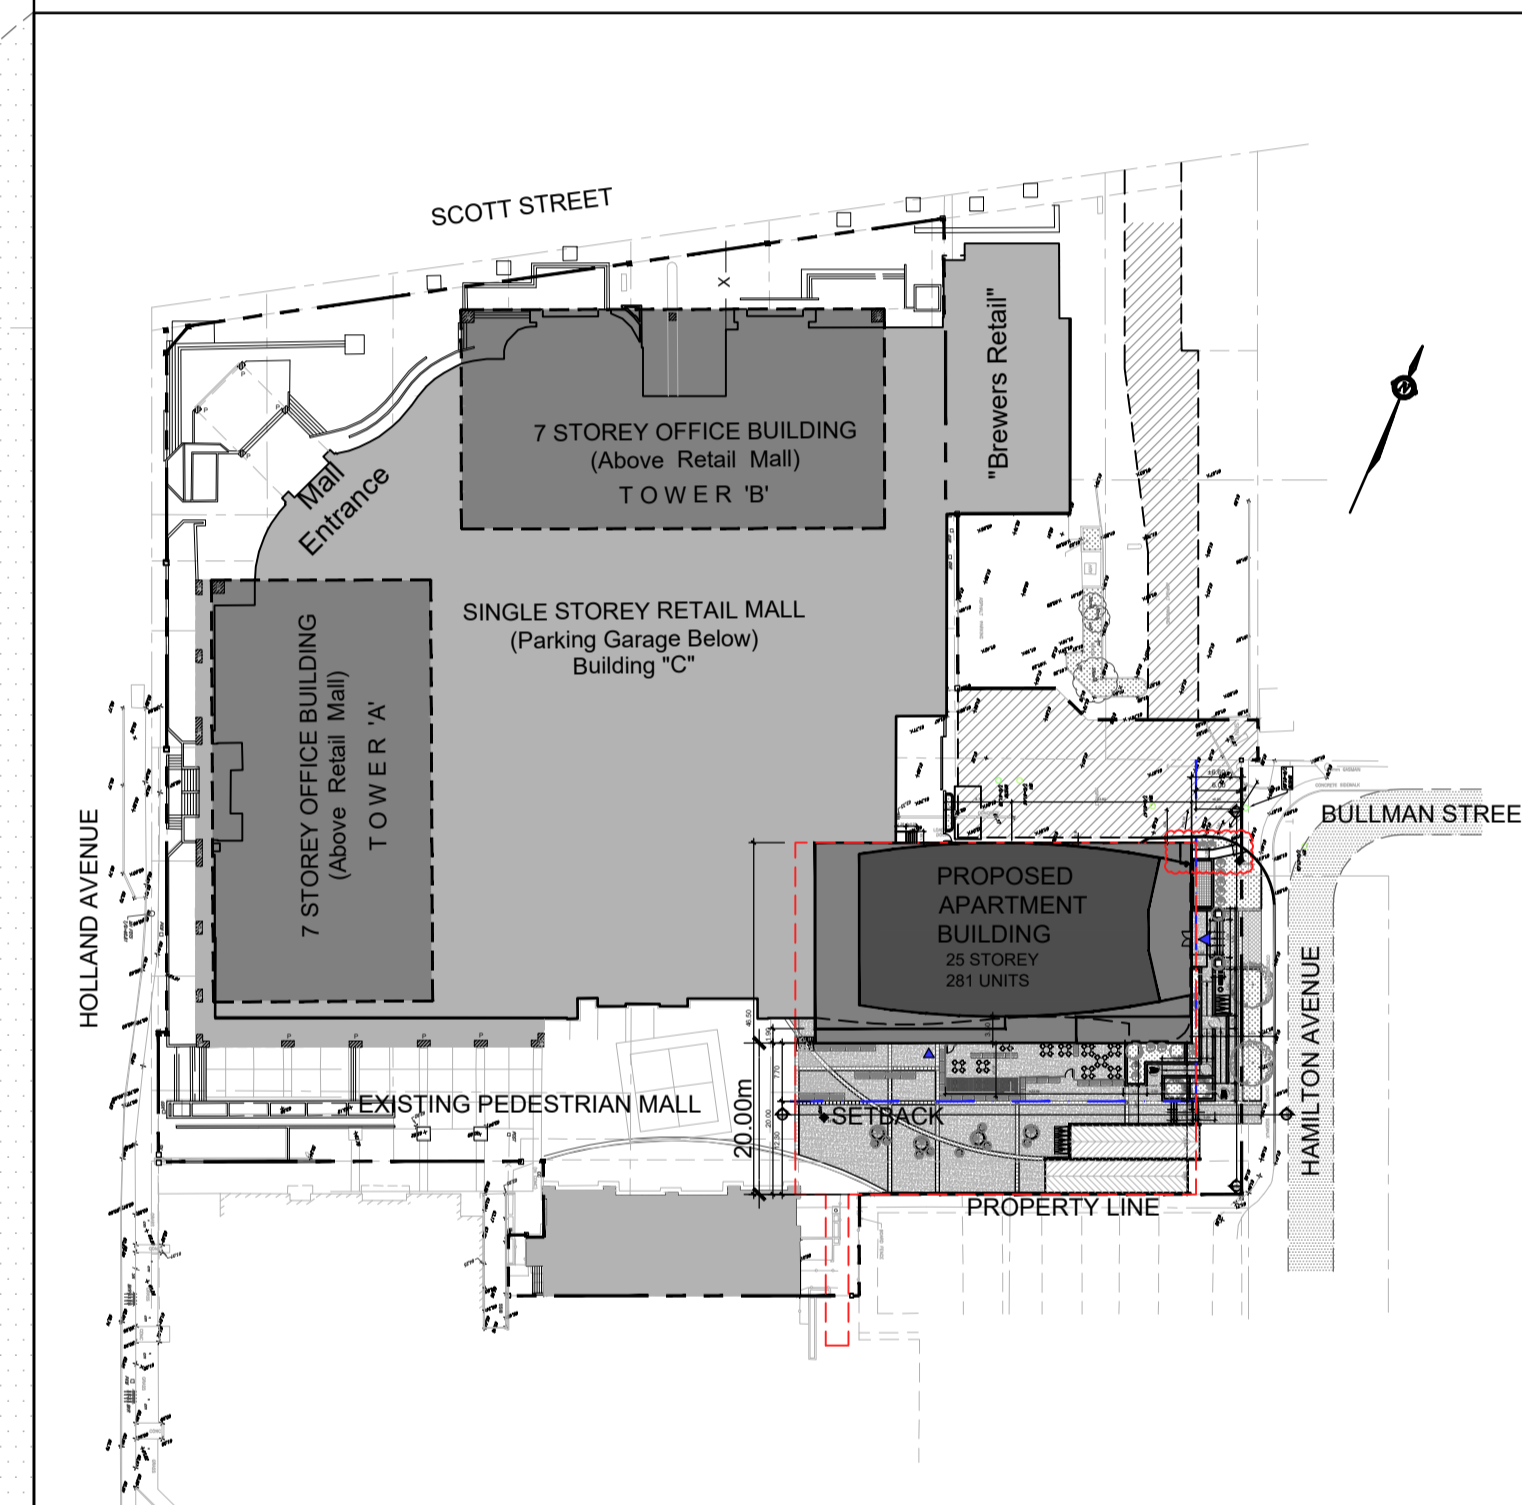

KEY PLAN

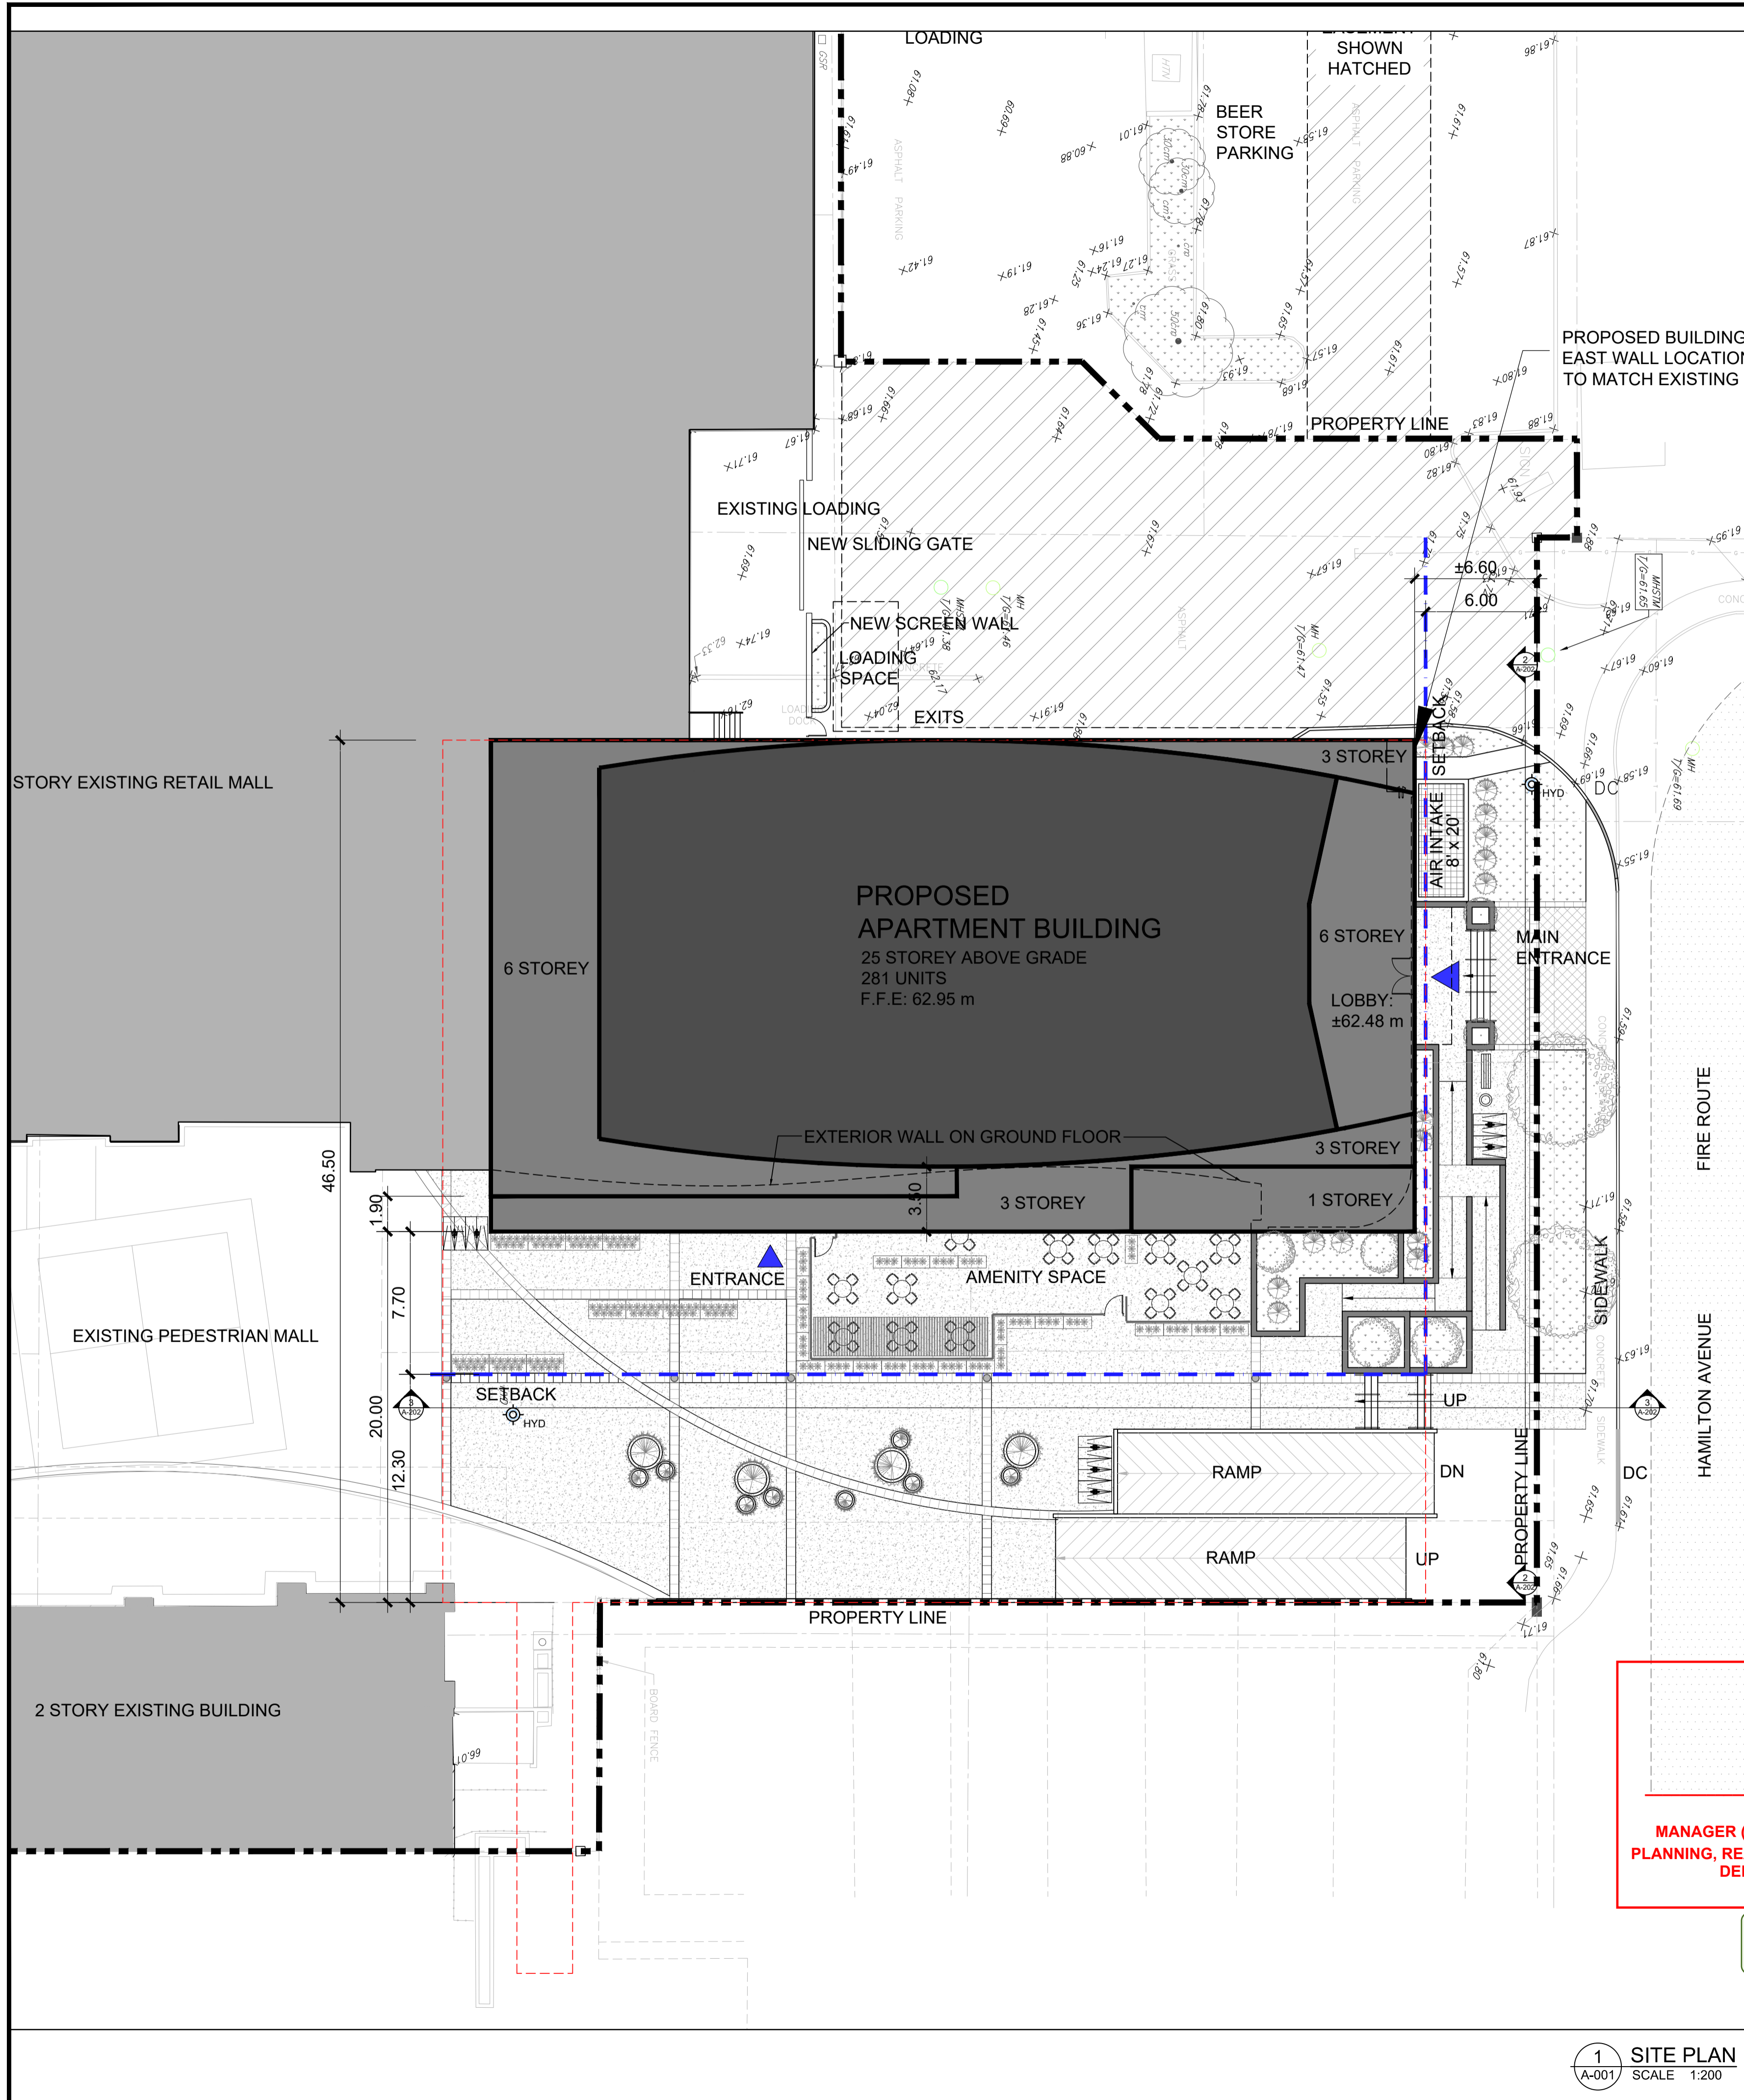

Andrew McCreight
ANDREW MCCREIGHT
MANAGER (A), DEVELOPMENT REVIEW CENTRAL
PLANNING, REAL ESTATE & ECONOMIC DEVELOPMENT
DEPARTMENT, CITY OF OTTAWA

APPROVED
By Andrew McCreight at 9:01 am, Aug 25, 2023

- LEGEND**
- PROPERTY LINE
 - - - YARD SETBACK
 - - - SCHEDULE 100 BLOCK 'D'
 - RETAINING WALL
 - NEW CURB
 - DC DEPRESSED CURB
 - PROPOSED BUILDING (TOWER)
 - PROPOSED BUILDING (PODIUM)
 - ▨ EASEMENT
 - ▨ EXISTING BUILDING
 - FIRE ROUTE
 - ▨ LANDSCAPED AREA REFER TO LANDSCAPE DWG.
 - ▶ ENTRANCE
 - ⊞ BIKE RACK
 - LS LIGHT STAND
 - ⊞ FIRE HYDRANT
 - ⊞ FIRE DEPARTMENT CONNECTION
- SIGNAGE LEGEND:**
- FR FIRE ROUTE

1 SITE PLAN
A-001 SCALE 1:200

no.	revision	date
4	RE-ISSUE FOR SITE PLAN APP.	11 Oct. 2022
3	ISSUED FOR SITE PLAN APPLICATION	14 Jan. 2022
2	REISSUED FOR ZONING AMENDMENT	17 Sept. 2021
1	ISSUED FOR ZONING AMENDMENT	30 July 2020

N45 ARCHITECTURE INC.
71 Bank Street, 7th Floor - Ottawa, Ontario, K1P 5N2
tel. 613.224.0095 fax 613.224.9811

project
**HOLLAND CROSS
PHASE 3 RESIDENTIAL**

HOLLAND AVE, OTTAWA, ON.

construction north seal

drawing title
SITE PLAN

scale AS SHOWN	drawn by J.J
date JUNE 2020	checked by R.M
project number 20-540	drawing number A-001
CONTRACTOR TO VERIFY ALL DIMENSIONS AND NOTIFY THE ARCHITECT OF ANY DISCREPANCIES BEFORE WORK COMMENCES. DO NOT SCALE DRAWINGS.	
revision	