



### Copyright Reserved

The Contractor shall verify and be responsible for all dimensions. DO NOT scale the drawing - any errors or omissions shall be reported to Stantec without delay.  
The Copyrights to all designs and drawings are the property of Stantec. Reproduction or use for any purpose other than that authorized by Stantec is forbidden.

### Legend

- EXISTING WATERMAIN
- EXISTING VALVE CHAMBER
- EXISTING FIRE HYDRANT
- EXISTING SANITARY SEWER
- EXISTING STORM SEWER
- EXISTING CATCHBASIN
- ORIGINAL GROUND ELEVATION
- EXISTING GAS MAIN
- EXISTING TELEPHONE CONDUIT
- CURBS TO BE REMOVED

### Notes

6	REVISED AS PER CITY COMMENTS	WAJ	KJK	23.04.13
5	REVISED AS PER CITY COMMENTS	WAJ	KJK	23.01.01
4	REVISED SITE PLAN	WAJ	KJK	22.11.24
3	REVISED AS PER CITY COMMENTS	WAJ	KJK	22.06.06
2	ISSUED FOR SITE PLAN APPROVAL	WAJ	KJK	22.01.19
1	ISSUED FOR REVIEW	WAJ	KJK	20.08.13
Revision		By	Appd.	YY.MM.DD

File Name:	160410274-08	WAJ	KJK	WAJ	20.08.04
		Dwn.	Chkd.	Dgn.	YY.MM.DD

### Permit-Seal

Client/Project  
LASALLE INVESTMENT MANAGEMENT  
22 ADELAIDE ST WEST, 26TH FLOOR  
  
HOLLAND CROSS  
HOLLAND AVE  
OTTAWA, ON



Title  
EXISTING CONDITIONS AND  
REMOVALS PLAN

Project No.	Scale	0	2.5	7.5	12.5m
160410274	1:250				
Drawing No.	Sheet	Revision			

EX-1      1 of 5      6  
PLAN #18700

HOLLAND AVENUE

HAMILTON AVENUE NORTH

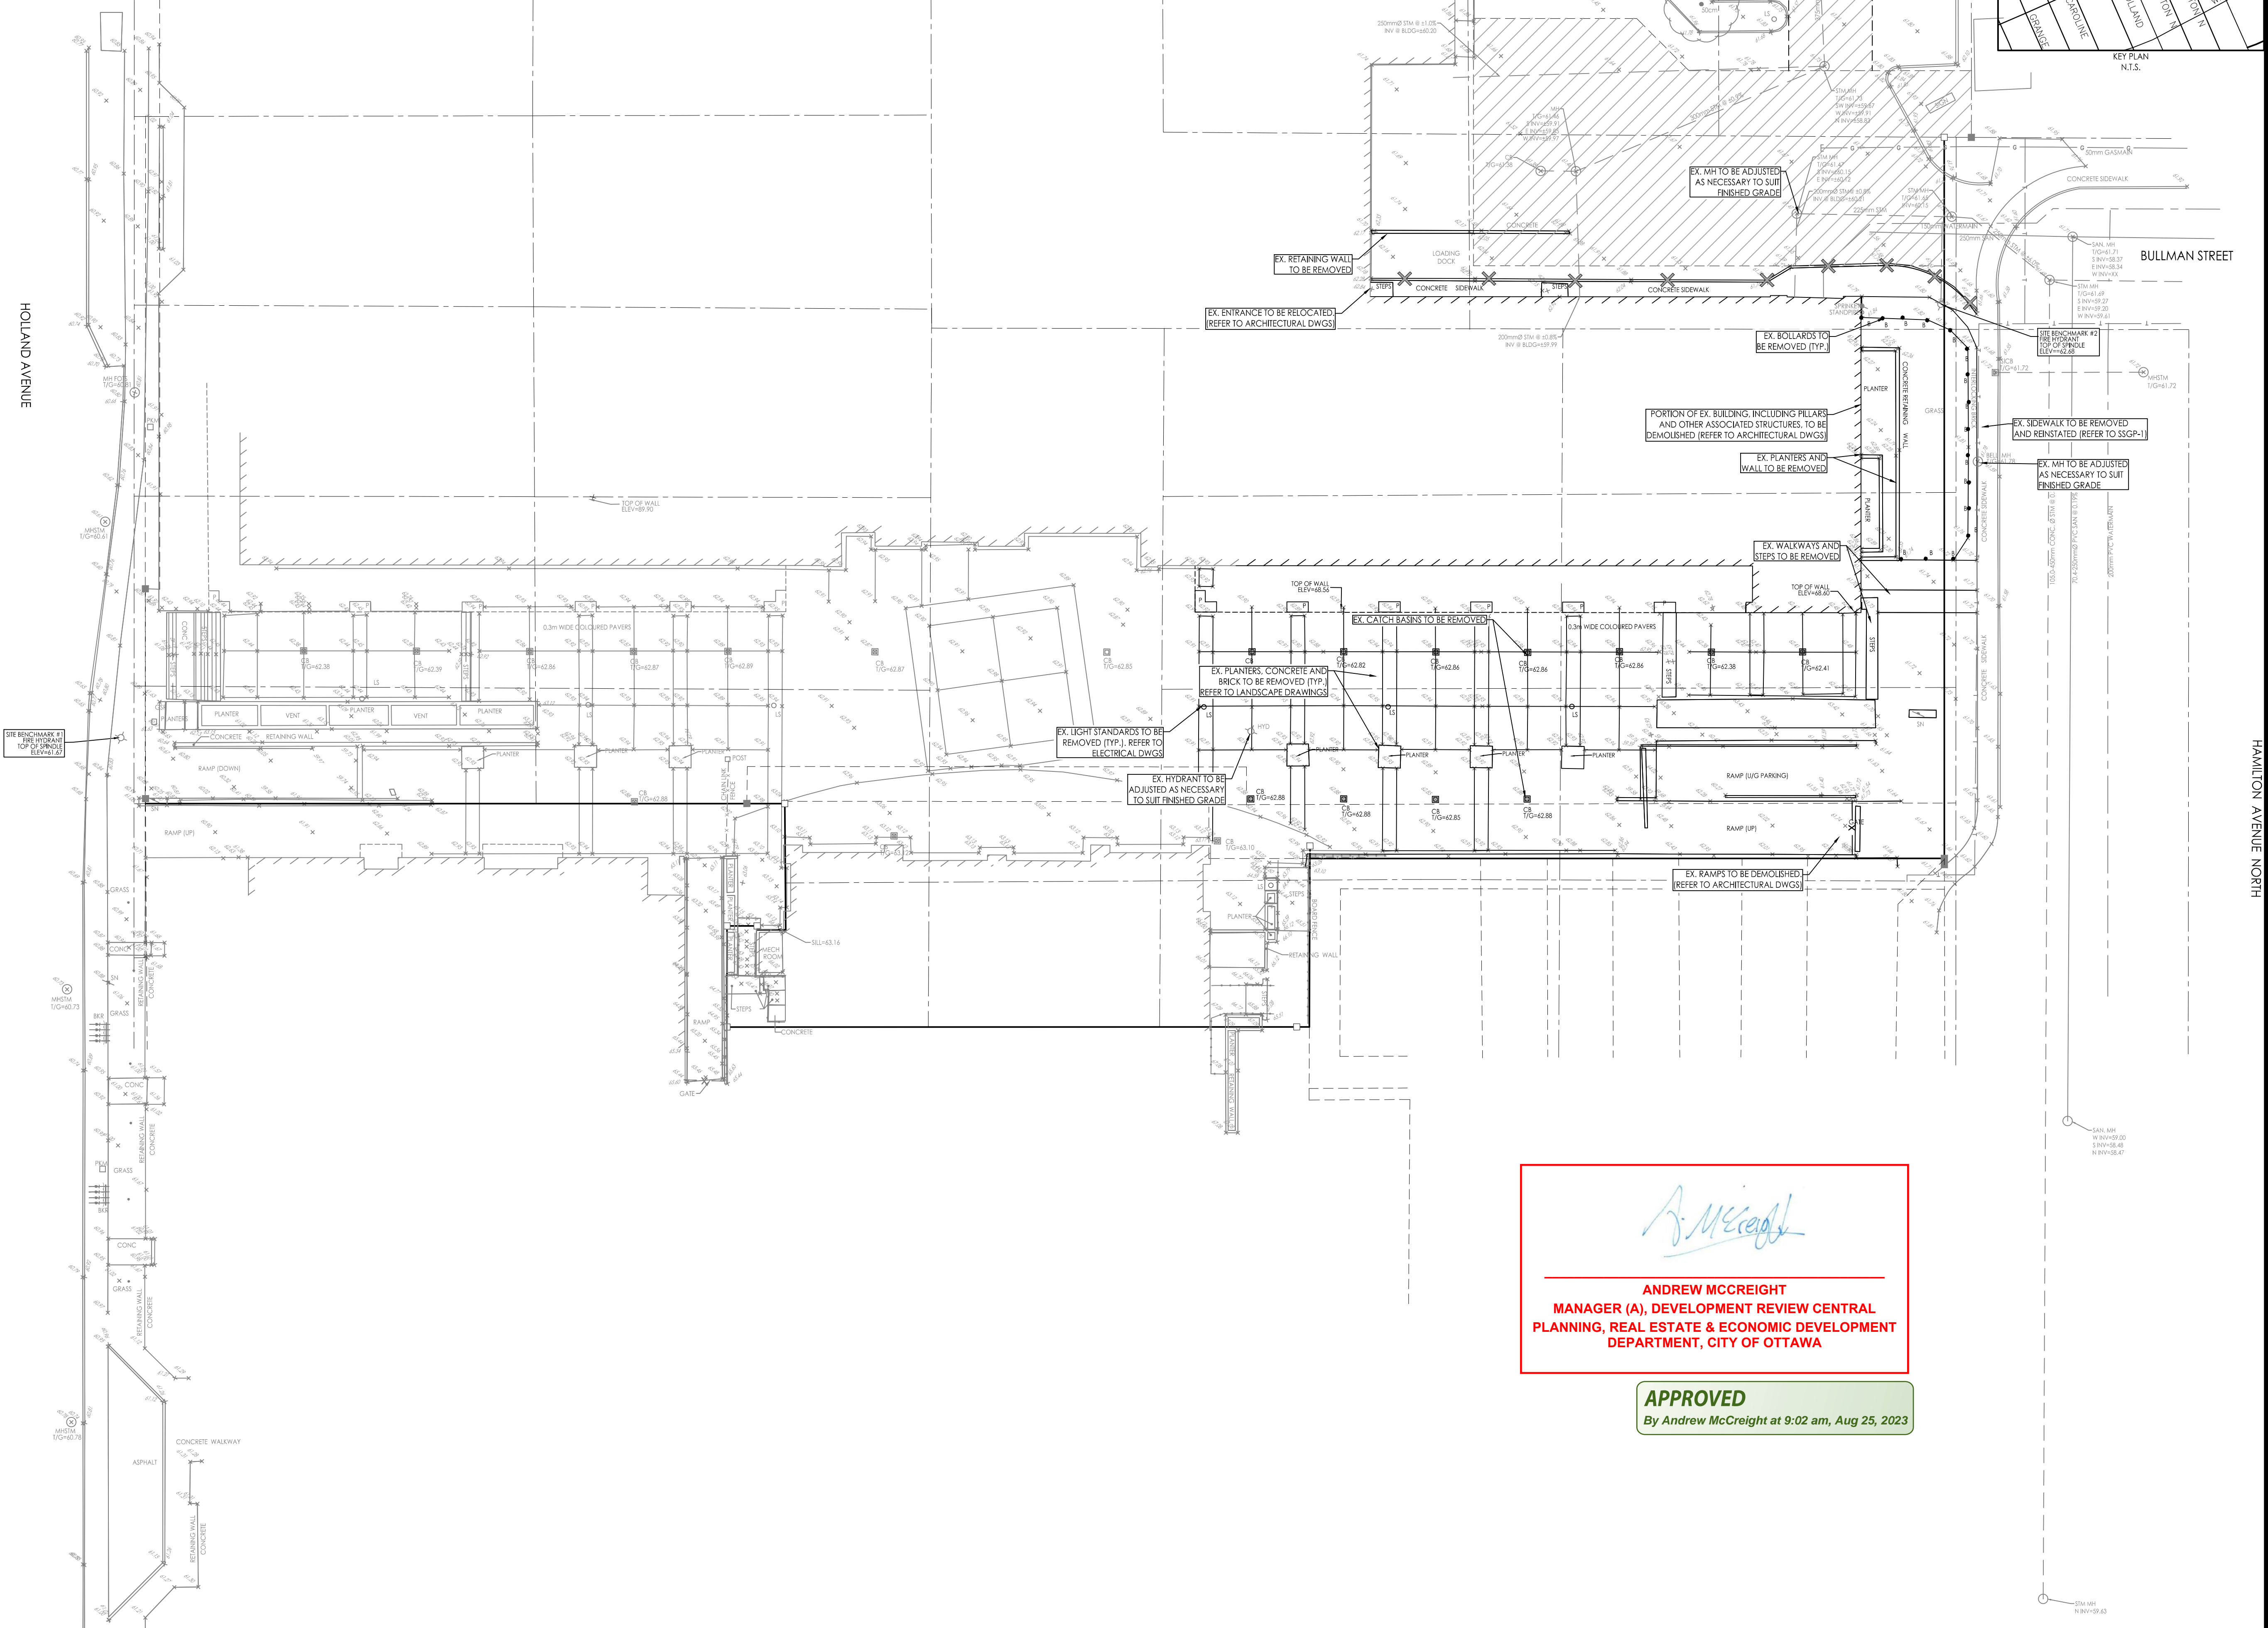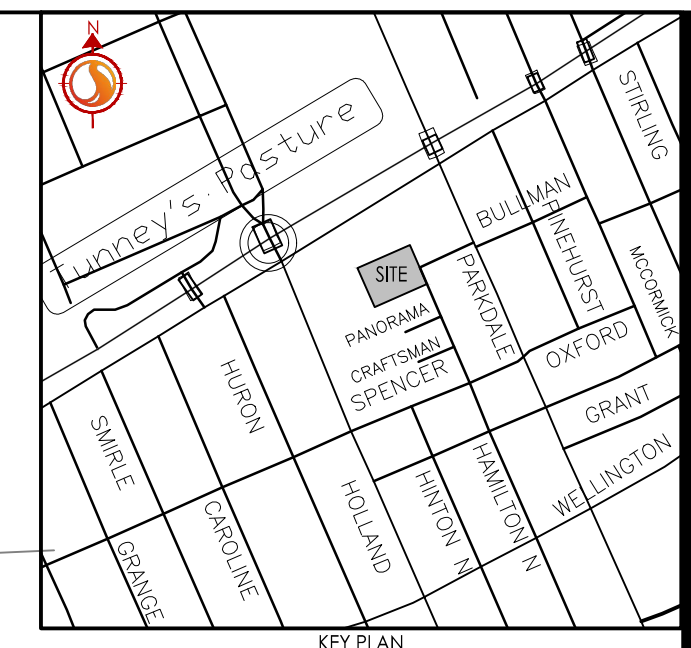

**ANDREW MCCREIGHT**  
MANAGER (A), DEVELOPMENT REVIEW CENTRAL  
PLANNING, REAL ESTATE & ECONOMIC DEVELOPMENT  
DEPARTMENT, CITY OF OTTAWA

**APPROVED**  
By Andrew McCreight at 9:02 am, Aug 25, 2023