




**Copyright Reserved**

The Contractor shall verify and be responsible for all dimensions. DO NOT scale the drawing - any errors or omissions shall be reported to Stantec without delay. The Copyrights to all designs and drawings are the property of Stantec. Reproduction or use for any purpose other than that authorized by Stantec is forbidden.

**Legend**

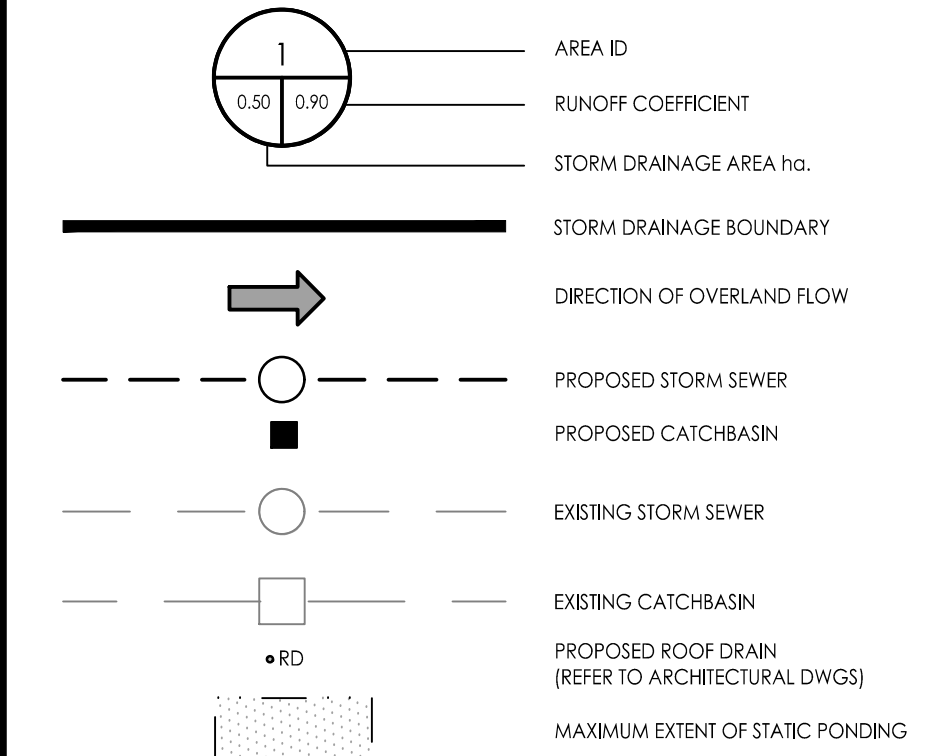

**Notes**

- STORMWATER MANAGEMENT FOR AREA L101A TO BE PROVIDED THROUGH A MIN. 19m<sup>3</sup> CISTERN LOCATED IN THE UNDERGROUND PARKING. MAXIMUM RELEASE RATE=18.7L/s.

Revision	By	Appd.	YY.MM.DD
5	WAJ	KJK	23.01.01
4	WAJ	KJK	22.11.24
3	WAJ	KJK	22.06.06
2	WAJ	KJK	22.01.19
1	WAJ	KJK	20.08.13


File Name:	WAJ	KJK	WAJ	20.08.04
160410274-08	Dwn.	Chkd.	Dgn.	YY.MM.DD

**Permit-Seal**

Client/Project  
**LASALLE INVESTMENT MANAGEMENT**  
22 ADELAIDE ST WEST, 26TH FLOOR  
  
HOLLAND CROSS  
HOLLAND AVE  
OTTAWA, ON

Title  
**STORM DRAINAGE PLAN**

Project No.	Scale	0	2.5	7.5	12.5m
160410274	1:250				
Drawing No.	Sheet	Revision			

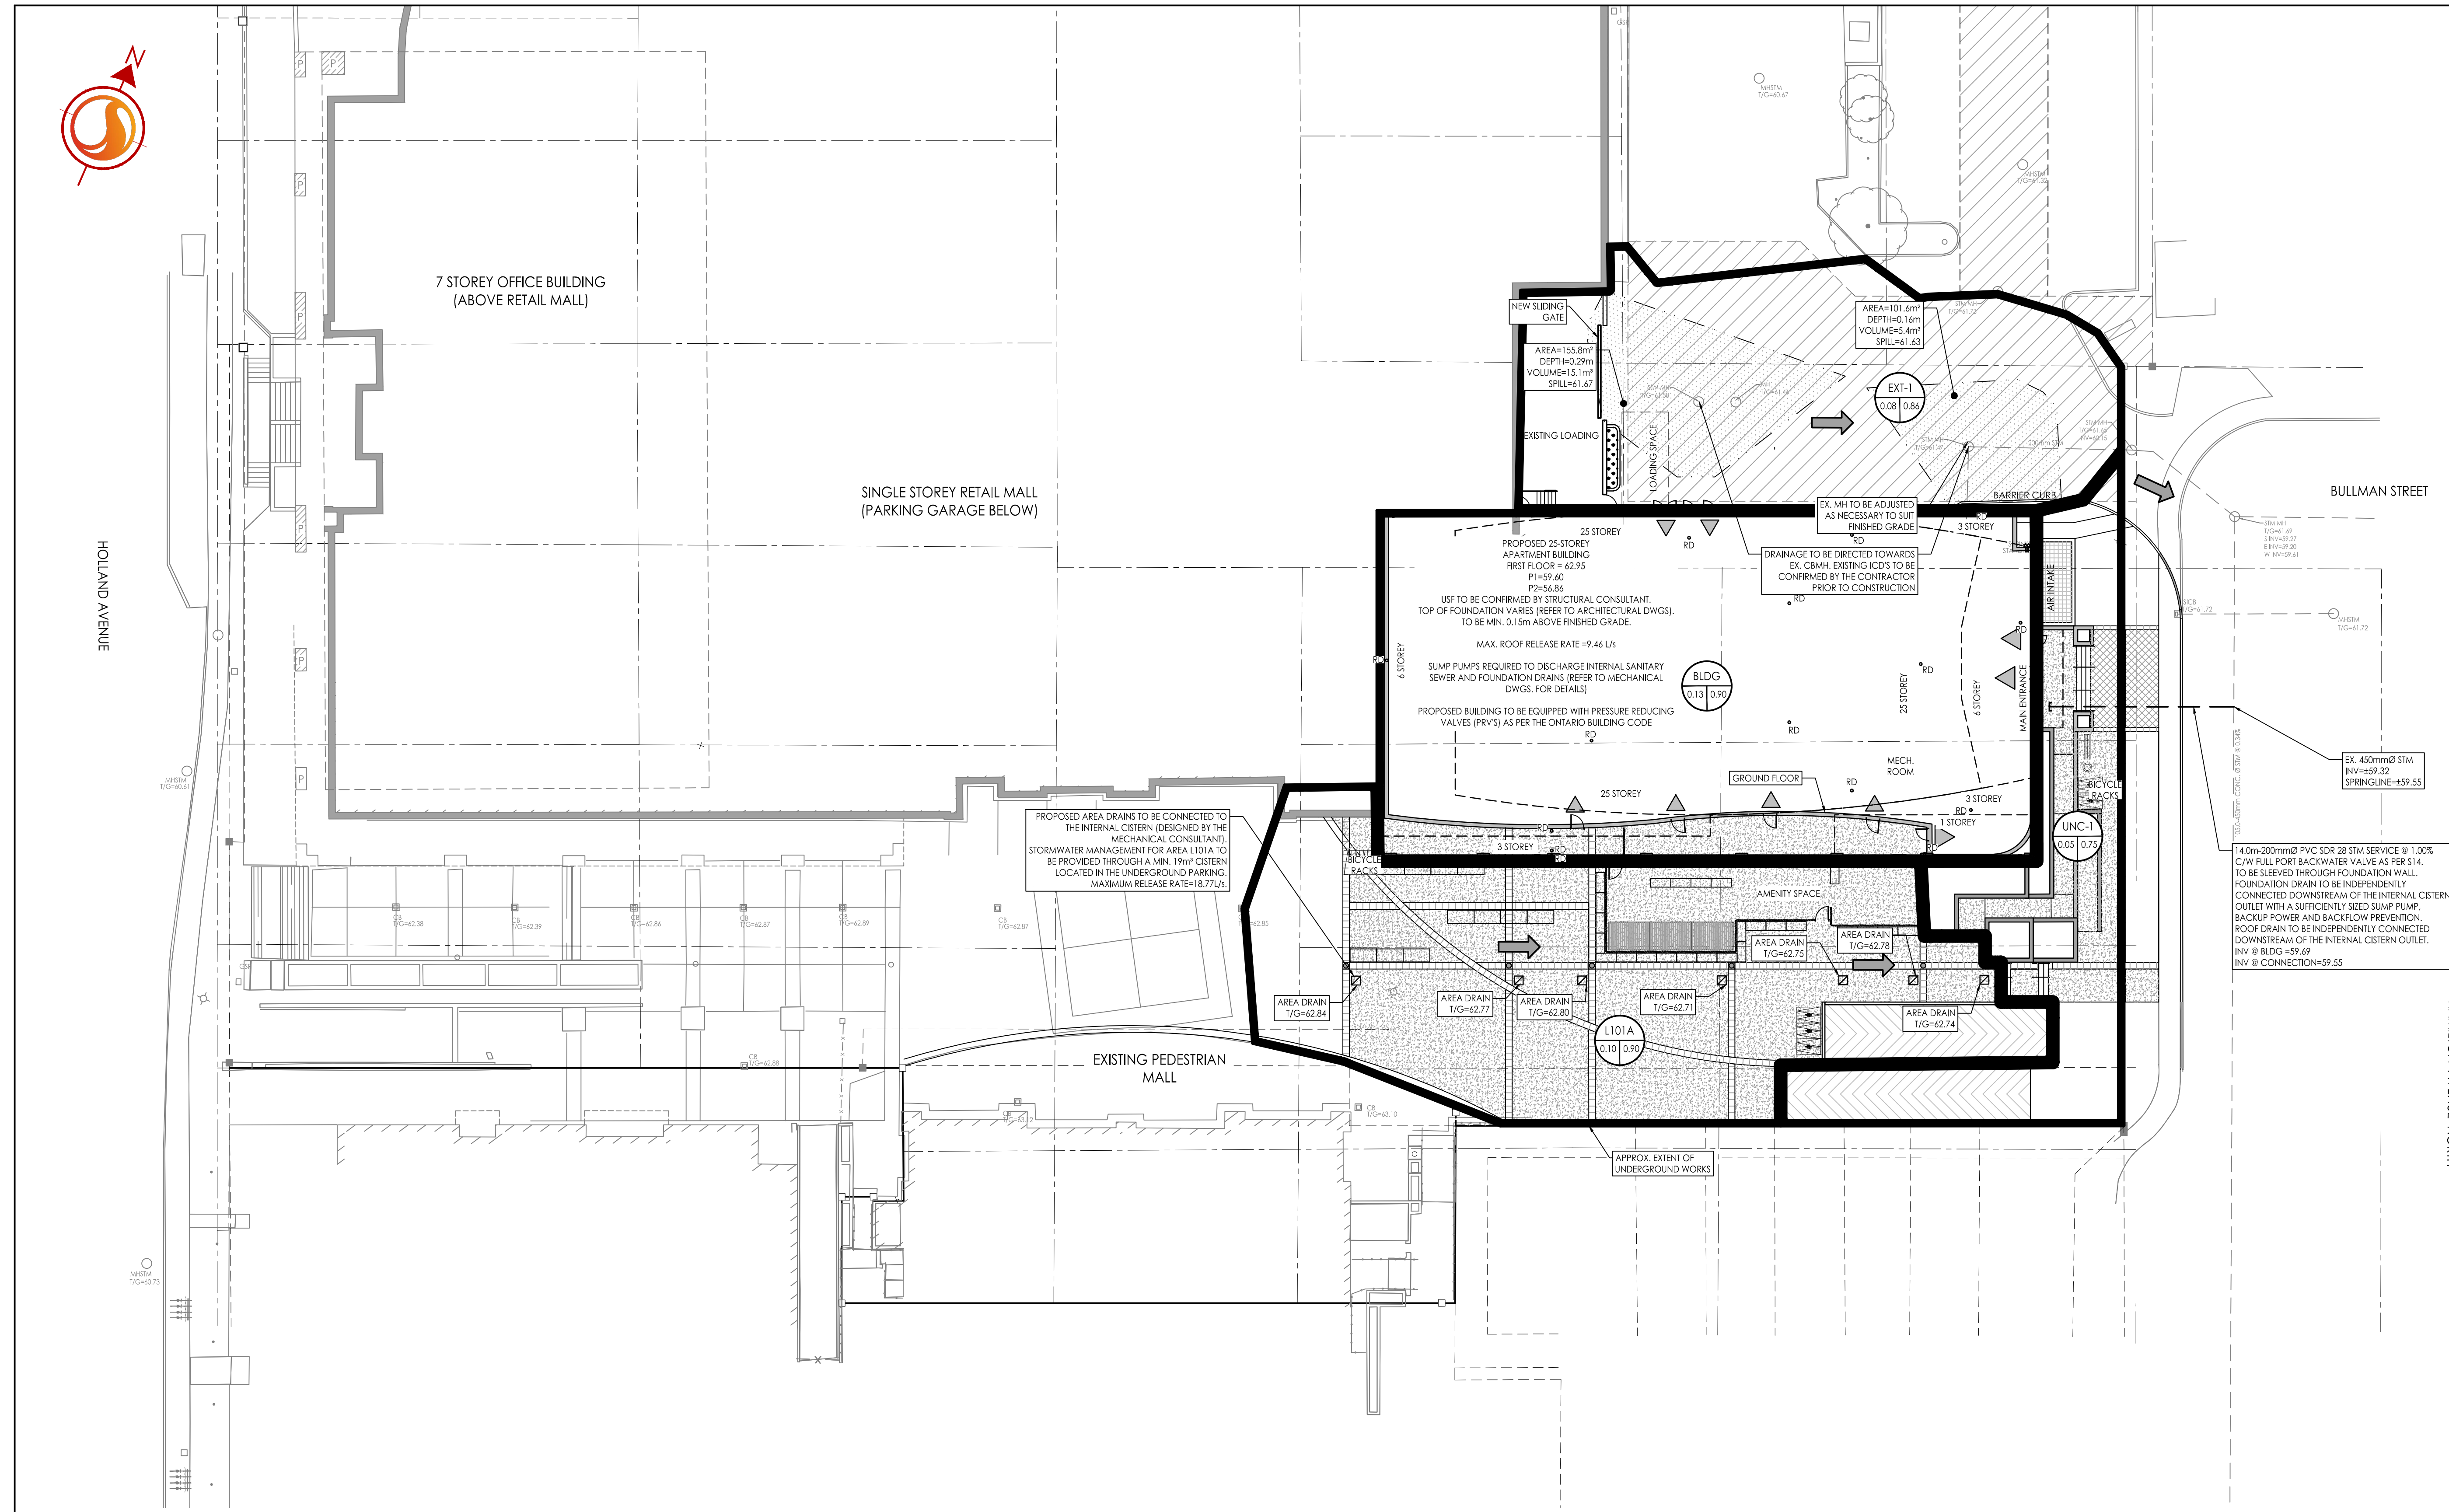

SCHEDULE OF ROOF RELEASE RATES				
DRAINAGE AREA ID	DRAIN TYPE	# DRAINS	100 YEAR HEAD (m)	100 YEAR RELEASE RATE (L/S)
BLDG	WATTS R1100 ACCUTROL (CLOSED)	15	0.14	9.46

V:\Projects\160410274\160410274\_08.dwg  
 2023/02/28 4:42:21 PM J:\STANLEC\WAJ  
 ORIGINAL SHEET - ARCH-D