



LOCATION MAP

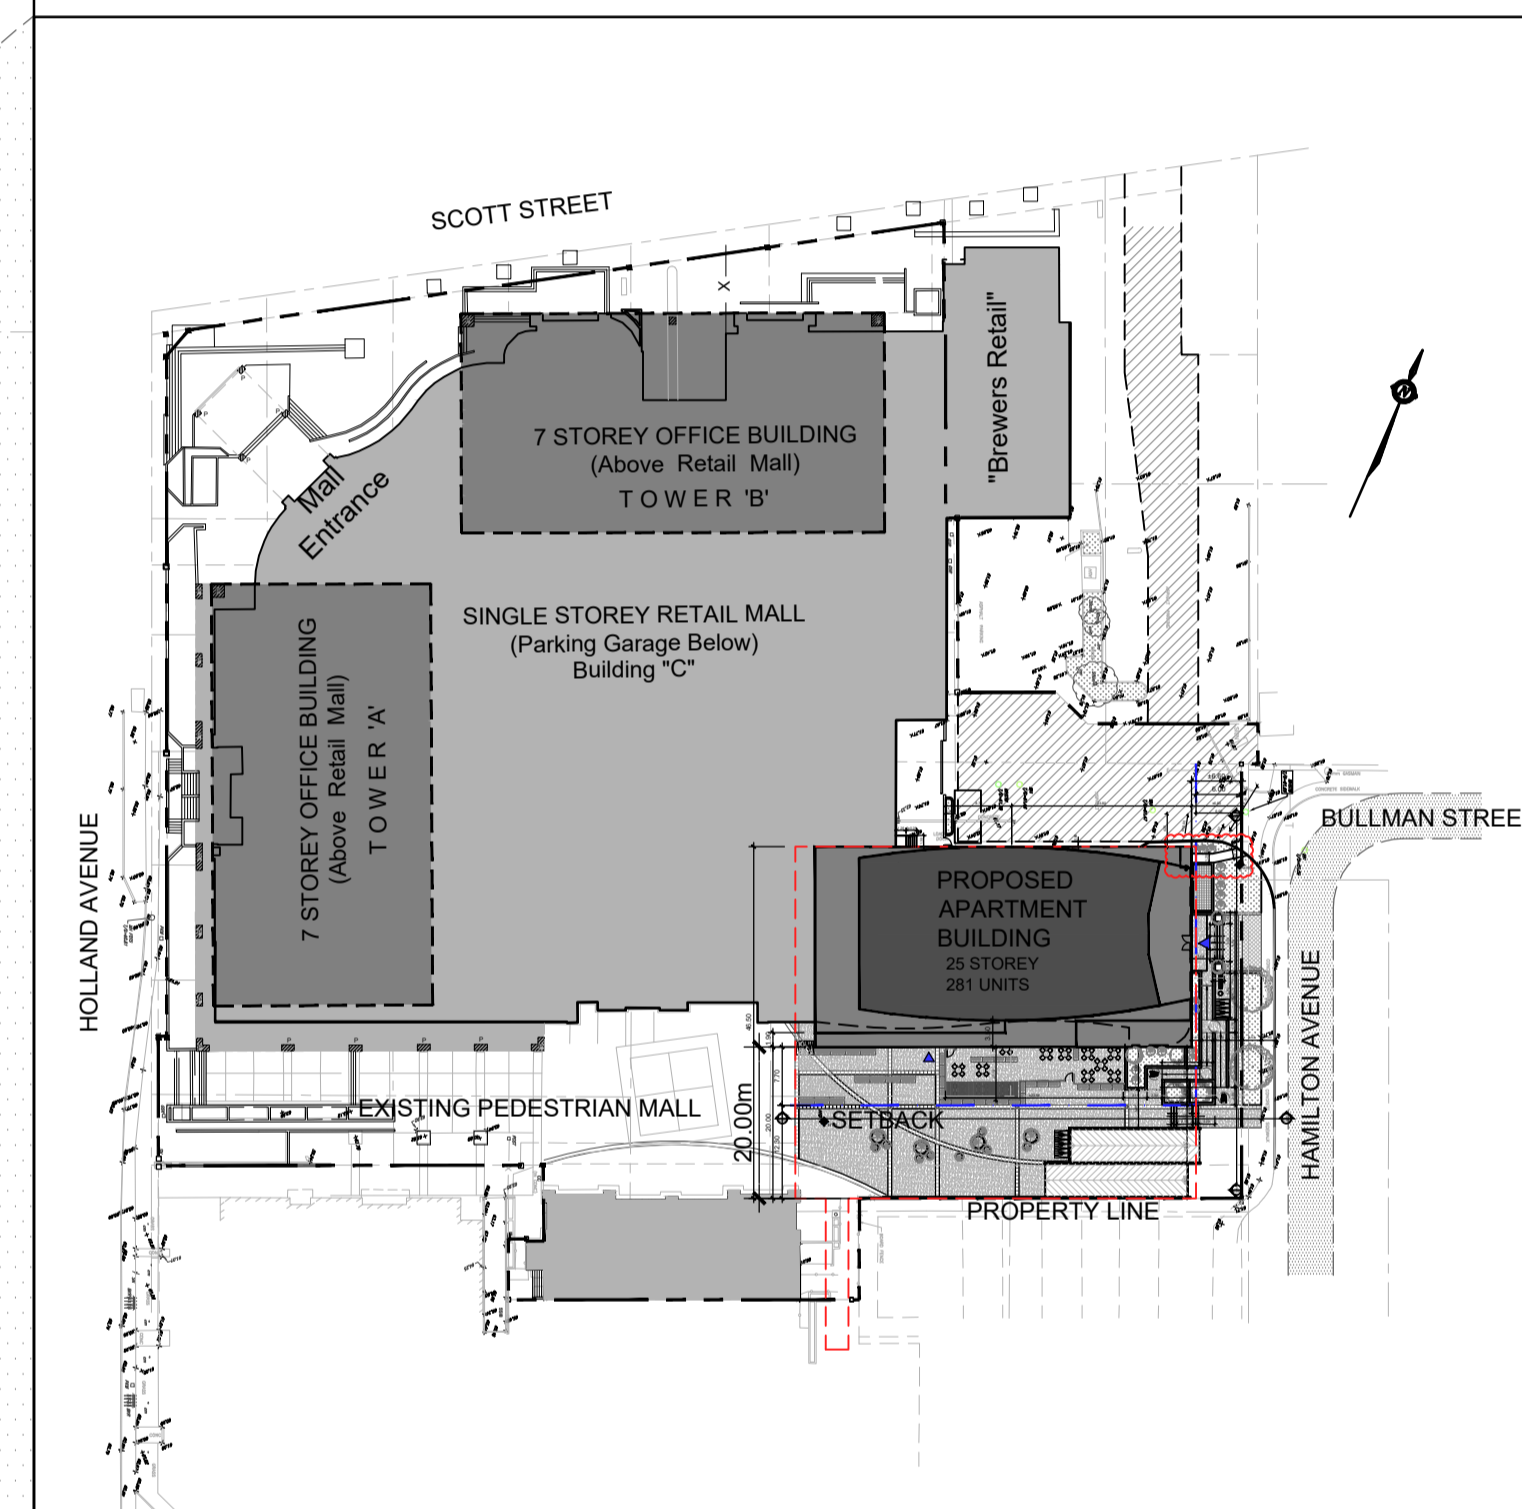

KEY PLAN

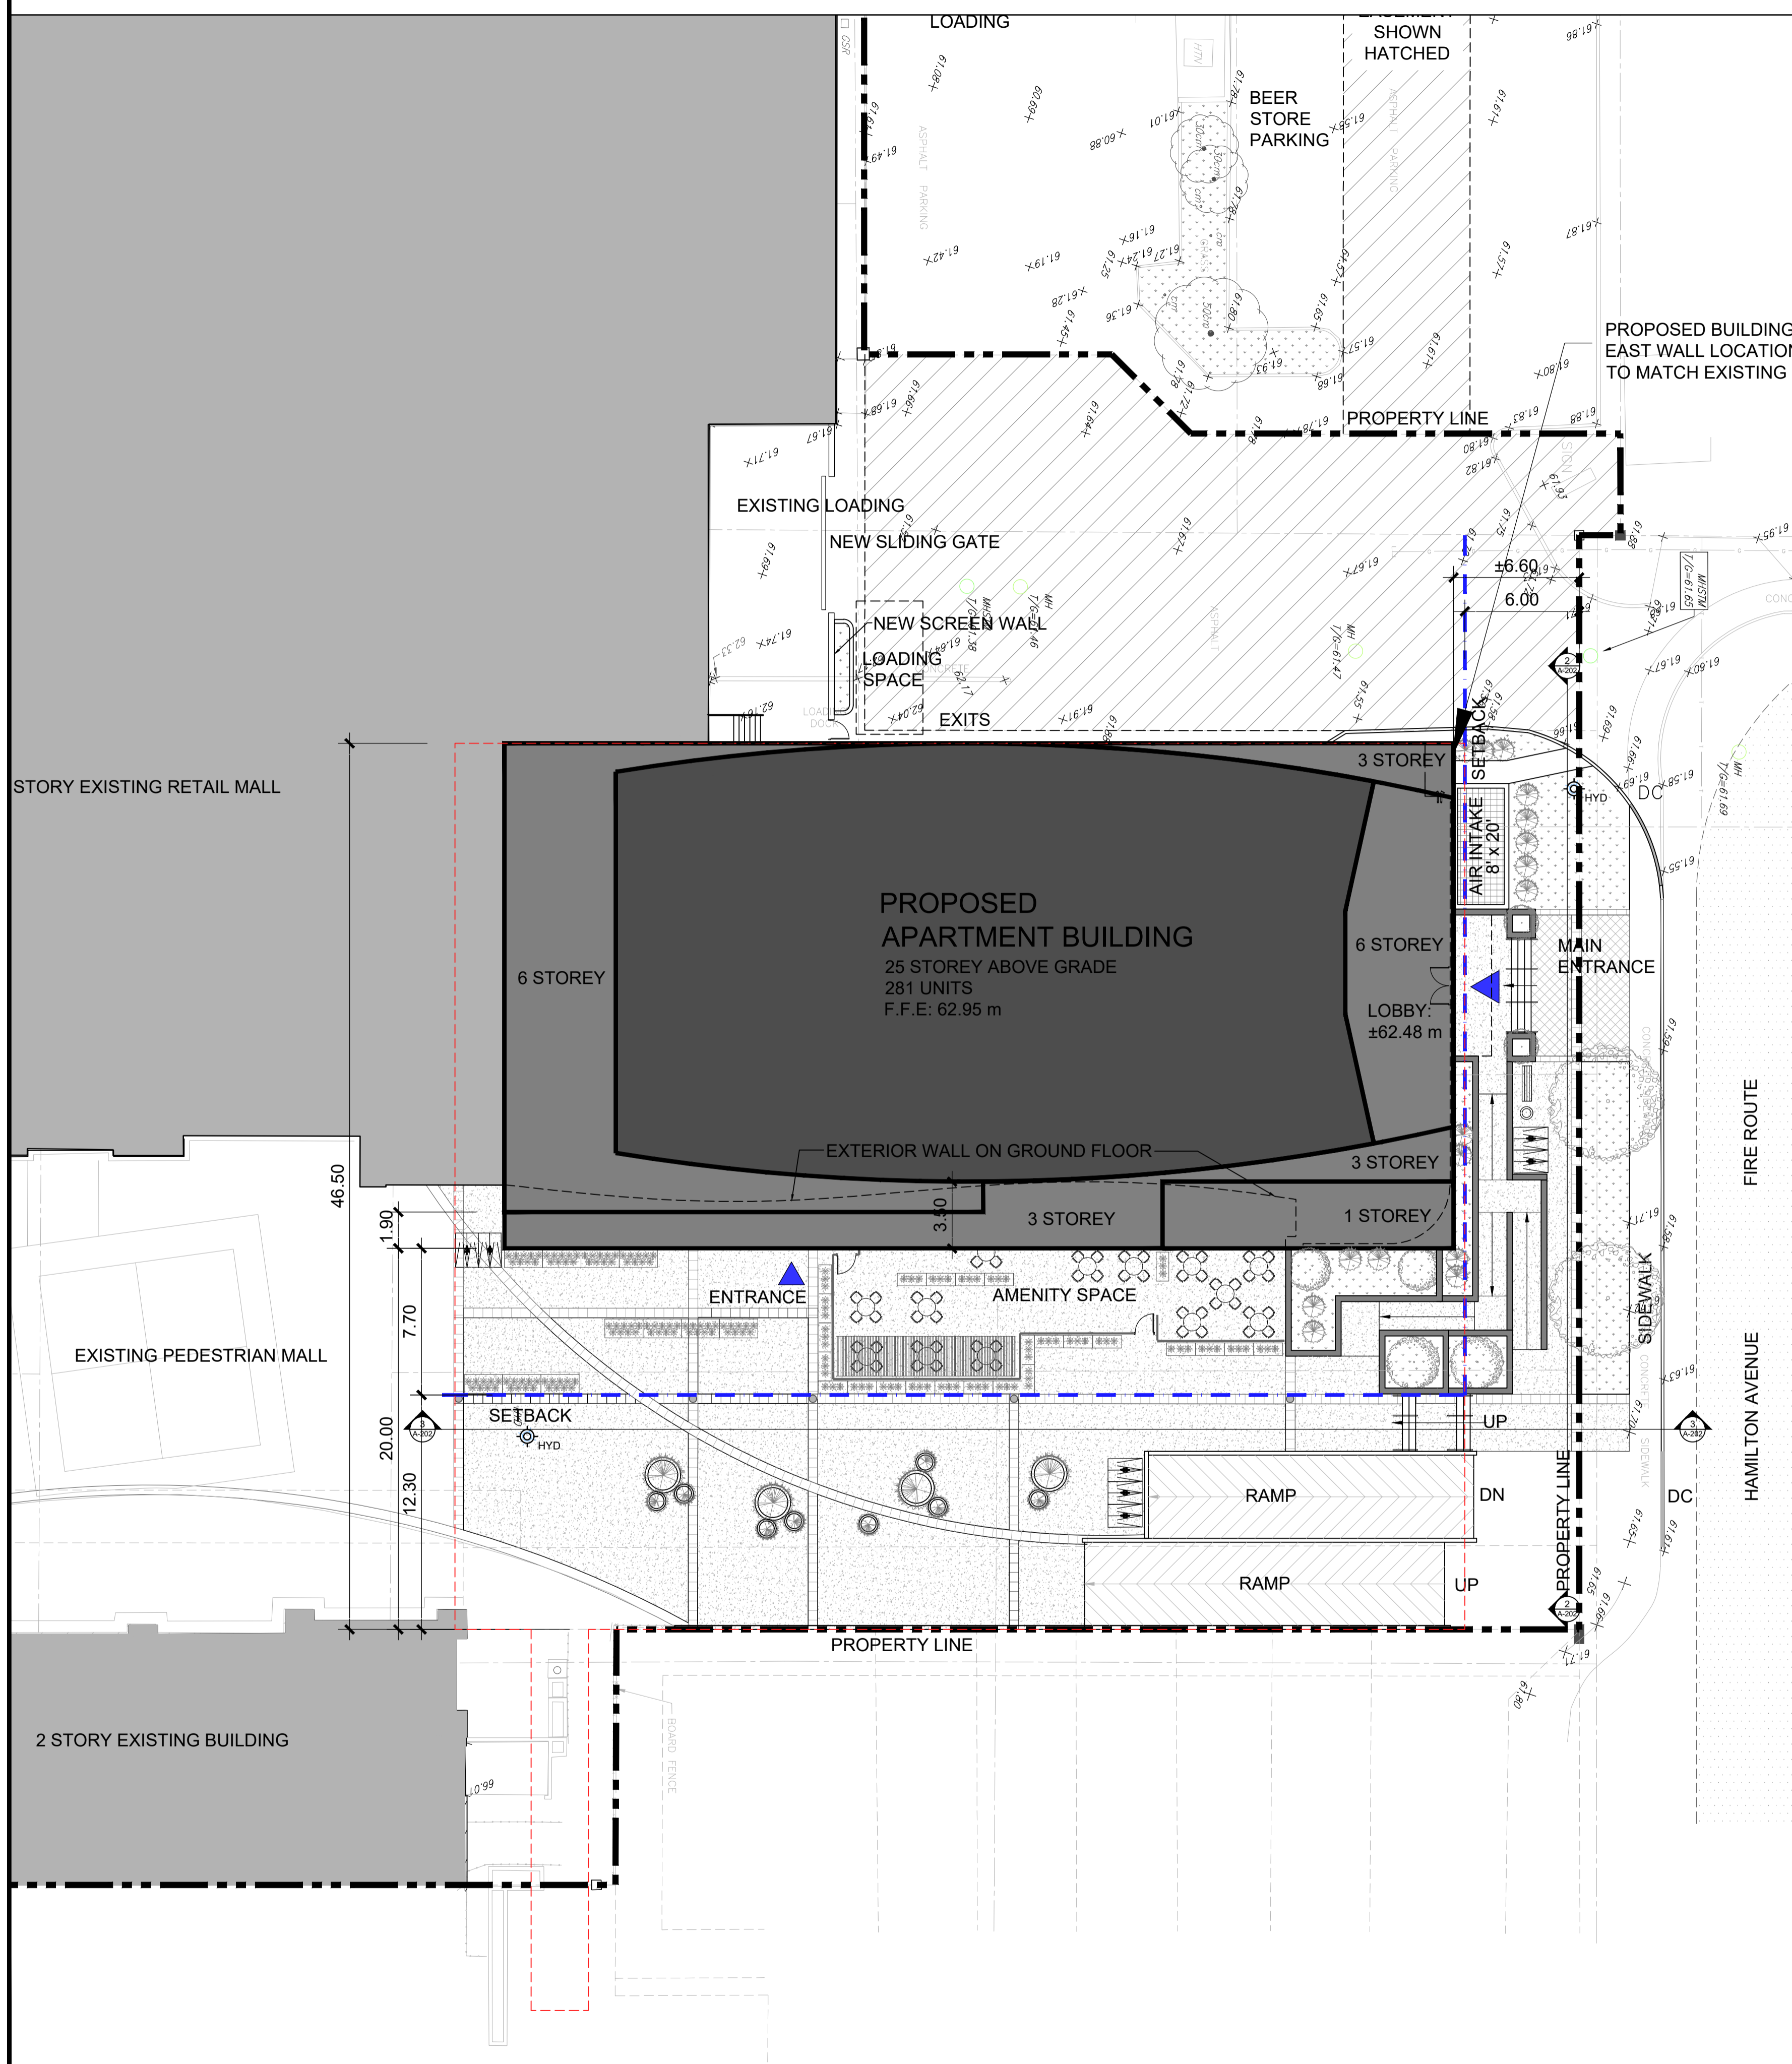

1 SITE PLAN  
A-001 SCALE 1:200

- LEGEND**
- PROPERTY LINE
  - - - YARD SETBACK
  - · - · SCHEDULE 100 BLOCK 'D'
  - RETAINING WALL
  - NEW CURB
  - DC DEPRESSED CURB
  - PROPOSED BUILDING (TOWER)
  - PROPOSED BUILDING (PODIUM)
  - ▨ EASEMENT
  - ▨ EXISTING BUILDING
  - ▨ FIRE ROUTE
  - ▨ LANDSCAPED AREA REFER TO LANDSCAPE DWG.
  - ▶ ENTRANCE
  - BIKE RACK
  - LS LIGHT STAND
  - HYD FIRE HYDRANT
  - FD FIRE DEPARTMENT CONNECTION
- SIGNAGE LEGEND:**
- FR FIRE ROUTE

no.	revision	date
4	RE-ISSUE FOR SITE PLAN APP.	11 Oct. 2022
3	ISSUED FOR SITE PLAN APPLICATION	14 Jan. 2022
2	REISSUED FOR ZONING AMENDMENT	17 Sept. 2021
1	ISSUED FOR ZONING AMENDMENT	30 July 2020

**N45 ARCHITECTURE INC.**  
71 Bank Street, 7th Floor - Ottawa, Ontario, K1P 5N2  
tel. 613.224.0095 fax 613.224.9811

project  
**HOLLAND CROSS  
PHASE 3 RESIDENTIAL**

HOLLAND AVE, OTTAWA, ON.

construction north	seal

drawing title <b>SITE PLAN</b>	
scale AS SHOWN	drawn by J.J.
date JUNE 2020	checked by R.M.
project number <b>20-540</b>	drawing number <b>A-001</b>
CONTRACTOR TO VERIFY ALL DIMENSIONS AND NOTIFY THE ARCHITECT OF ANY DISCREPANCIES BEFORE WORK COMMENCES. DO NOT SCALE DRAWINGS.	
	revision