

NOT FOR CONSTRUCTION,
PAS POUR CONSTRUCTION

This document and all information herein is confidential and the intellectual property of Rossmann Architecture Inc. It is disclosed in confidence on terms that it will not be disclosed to any third party, used, sold, loaned, licensed, or reproduced in whole or in any part in any manner or form for manufacturing, tending or for any other purpose without the written permission of Rossmann Architecture Inc. The copyright is retained by Rossmann Architecture Inc.

Ce document, ainsi que tous informations contenues a l'intérieur, est la propriété de Rossmann Architecture Inc. Il est divulgué en confidence sous les termes qu'il ne sera pas divulgué a aucun tiers, utilisé, vendu, prêté, licencié ou reproduit en son entier ou en partie d'aucune manière pour la manufacture, soumission ou pour autres fins sans la permission écrite de Rossmann Architecture Inc. Le droit d'auteur est retenu par Rossmann Architecture Inc.

PROJECT TEAM / ÉQUIPE DU PROJET :

GENERAL NOTES

NOTE A: ALL DRAWINGS ARE TO BE READ IN CONJUNCTION WITH ALL OTHER DRAWINGS AND DRAWING AND SPECIFICATIONS. ANY DISCREPANCIES BETWEEN DRAWINGS WILL BE RESOLVED IN FAVOR OF THE MOST RECENTLY ISSUED DRAWING. THE PROJECT WILL BE SUBJECT TO ALL APPLICABLE CODES AND REGULATIONS.

NOTE B: ALL GENERAL SITE INFORMATION AND CONDITIONS HAVE BEEN OBTAINED FROM EXISTING PLANS AND SURVEYS.


NOTE C: CONTRACTOR IS RESPONSIBLE TO CHECK AND VERIFY ALL DIMENSIONS ON SITE AND REPORT ALL ERRORS AND/OR OMISSIONS TO THE ARCHITECT.

NOTE D: REFER TO LANDSCAPE PLANS FOR ALL EXTERIOR LANDSCAPING.


NOTE E: DO NOT SCALE DRAWINGS.

NOTE F: ALL CONTRACTORS MUST COMPLY WITH ALL APPLICABLE CODES AND REGULATIONS.

SPECIFIC NOTES

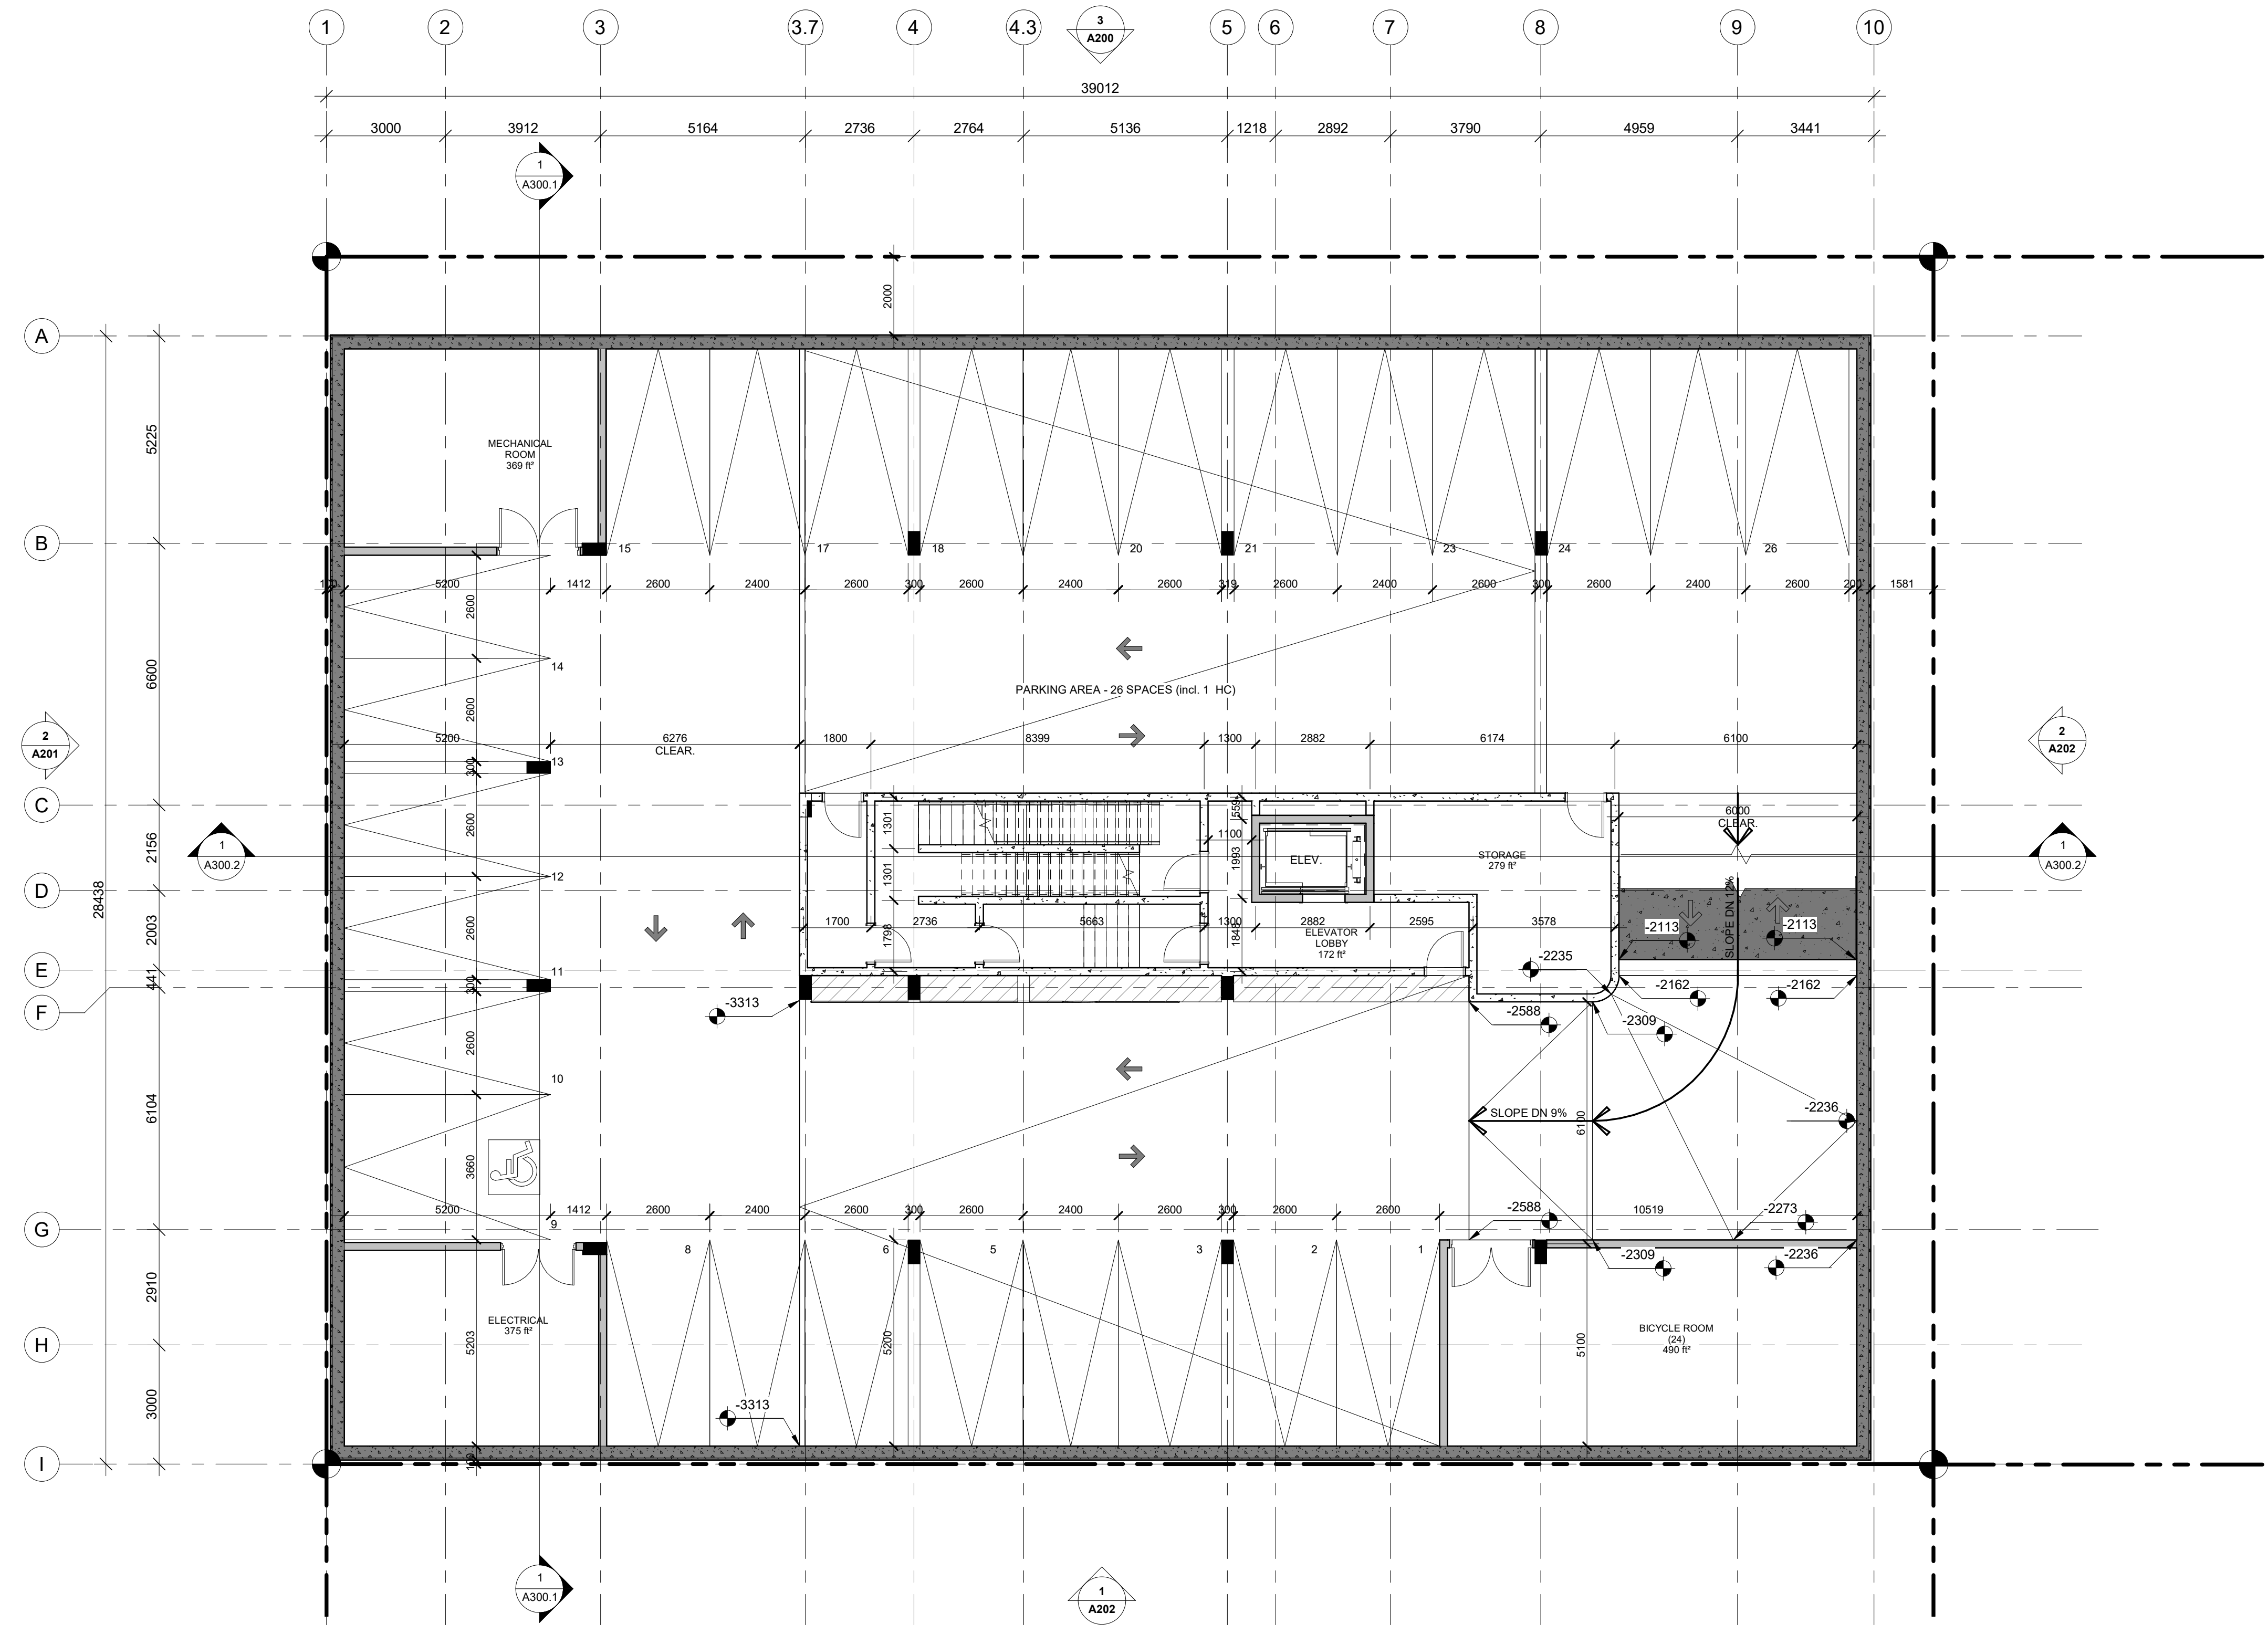

1 FLOOR PLAN LEVEL P1
1 : 100

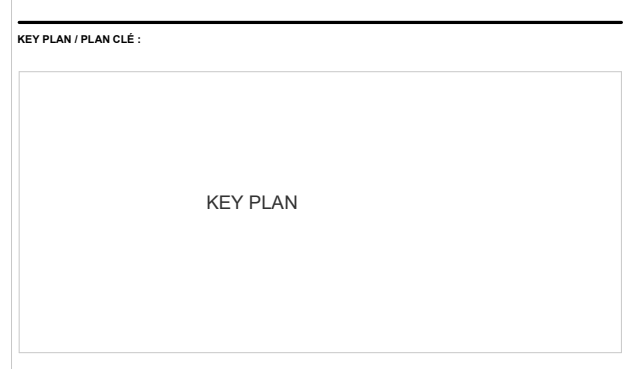

revision	description	date
1.0	Site Plan Control	2021-12-21

PROJECT NAME / NOM DU PROJET

42 Northside Road

DRAWING NAME / NOM DU DESSIN

P1 PARKING LEVEL

DRAWING INFORMATION / INFORMATION DU DESSIN

PROJECT NO. / NO. DE PROJET: **21087**

DATE: **10/08/19**

DRAWN BY / DÉSSINÉ PAR: **Author**

REVIEWED BY / VÉRIFIÉ PAR: **Checker**

SCALE / ÉCHELLE: **1 : 100**

PROJECT PHASE / PHASE DU PROJET: **1**

DWG NO. / NO. DESSIN: **A100.1**

REVISION / NO. DE RÉVISION: **1.0**

NOT FOR CONSTRUCTION,
PAS POUR CONSTRUCTION

This document and all information herein is confidential and the intellectual property of Rossmann Architecture Inc. It is disclosed in confidence on terms that it will not be disclosed to any third party, used, sold, loaned, licensed, or reproduced in whole or in any part in any manner or form for manufacturing, tending or for any other purpose without the written permission of Rossmann Architecture Inc. The copyright is retained by Rossmann Architecture Inc.

Ce document, ainsi que tous informations contenues a l'intérieur, est la propriété de Rossmann Architecture Inc. Il est divulgué en confiance sous les termes qu'il ne sera pas divulgué a aucun tiers, utilisé, vendu, prêté, licencié ou reproduit en son entier ou en partie d'aucune manière pour la manufacture, soumission ou pour autres fins sans la permission écrite de Rossmann Architecture Inc. Le droit d'auteur est retenu par Rossmann Architecture Inc.

PROJECT TEAM / ÉQUIPE DU PROJET :

GENERAL NOTES

NOTE A: ALL DRAWINGS ARE TO BE READ IN CONJUNCTION WITH ALL OTHER DRAWINGS AND SPECIFICATIONS AND PROVISIONS. ANY DISCREPANCIES BETWEEN DRAWINGS SHALL BE RESOLVED BY THE PROJECT ARCHITECT PRIOR TO COMMENCING ANY CONSTRUCTION.

NOTE B: ALL GENERAL SITE INFORMATION AND CONDITIONS HAVE BEEN OBTAINED FROM EXISTING PLANS AND SURVEYS.


NOTE C: CONTRACTOR IS RESPONSIBLE TO CHECK AND VERIFY ALL DIMENSIONS ON SITE AND REPORT ALL ERRORS AND/OR OMISSIONS TO THE ARCHITECT.

NOTE D: REFER TO LANDSCAPE PLANS FOR ALL EXTERIOR LANDSCAPING.


NOTE E: DO NOT SCALE DRAWINGS.

NOTE F: ALL CONTRACTORS MUST COMPLY WITH ALL APPLICABLE CODES AND REGULATIONS.

SPECIFIC NOTES

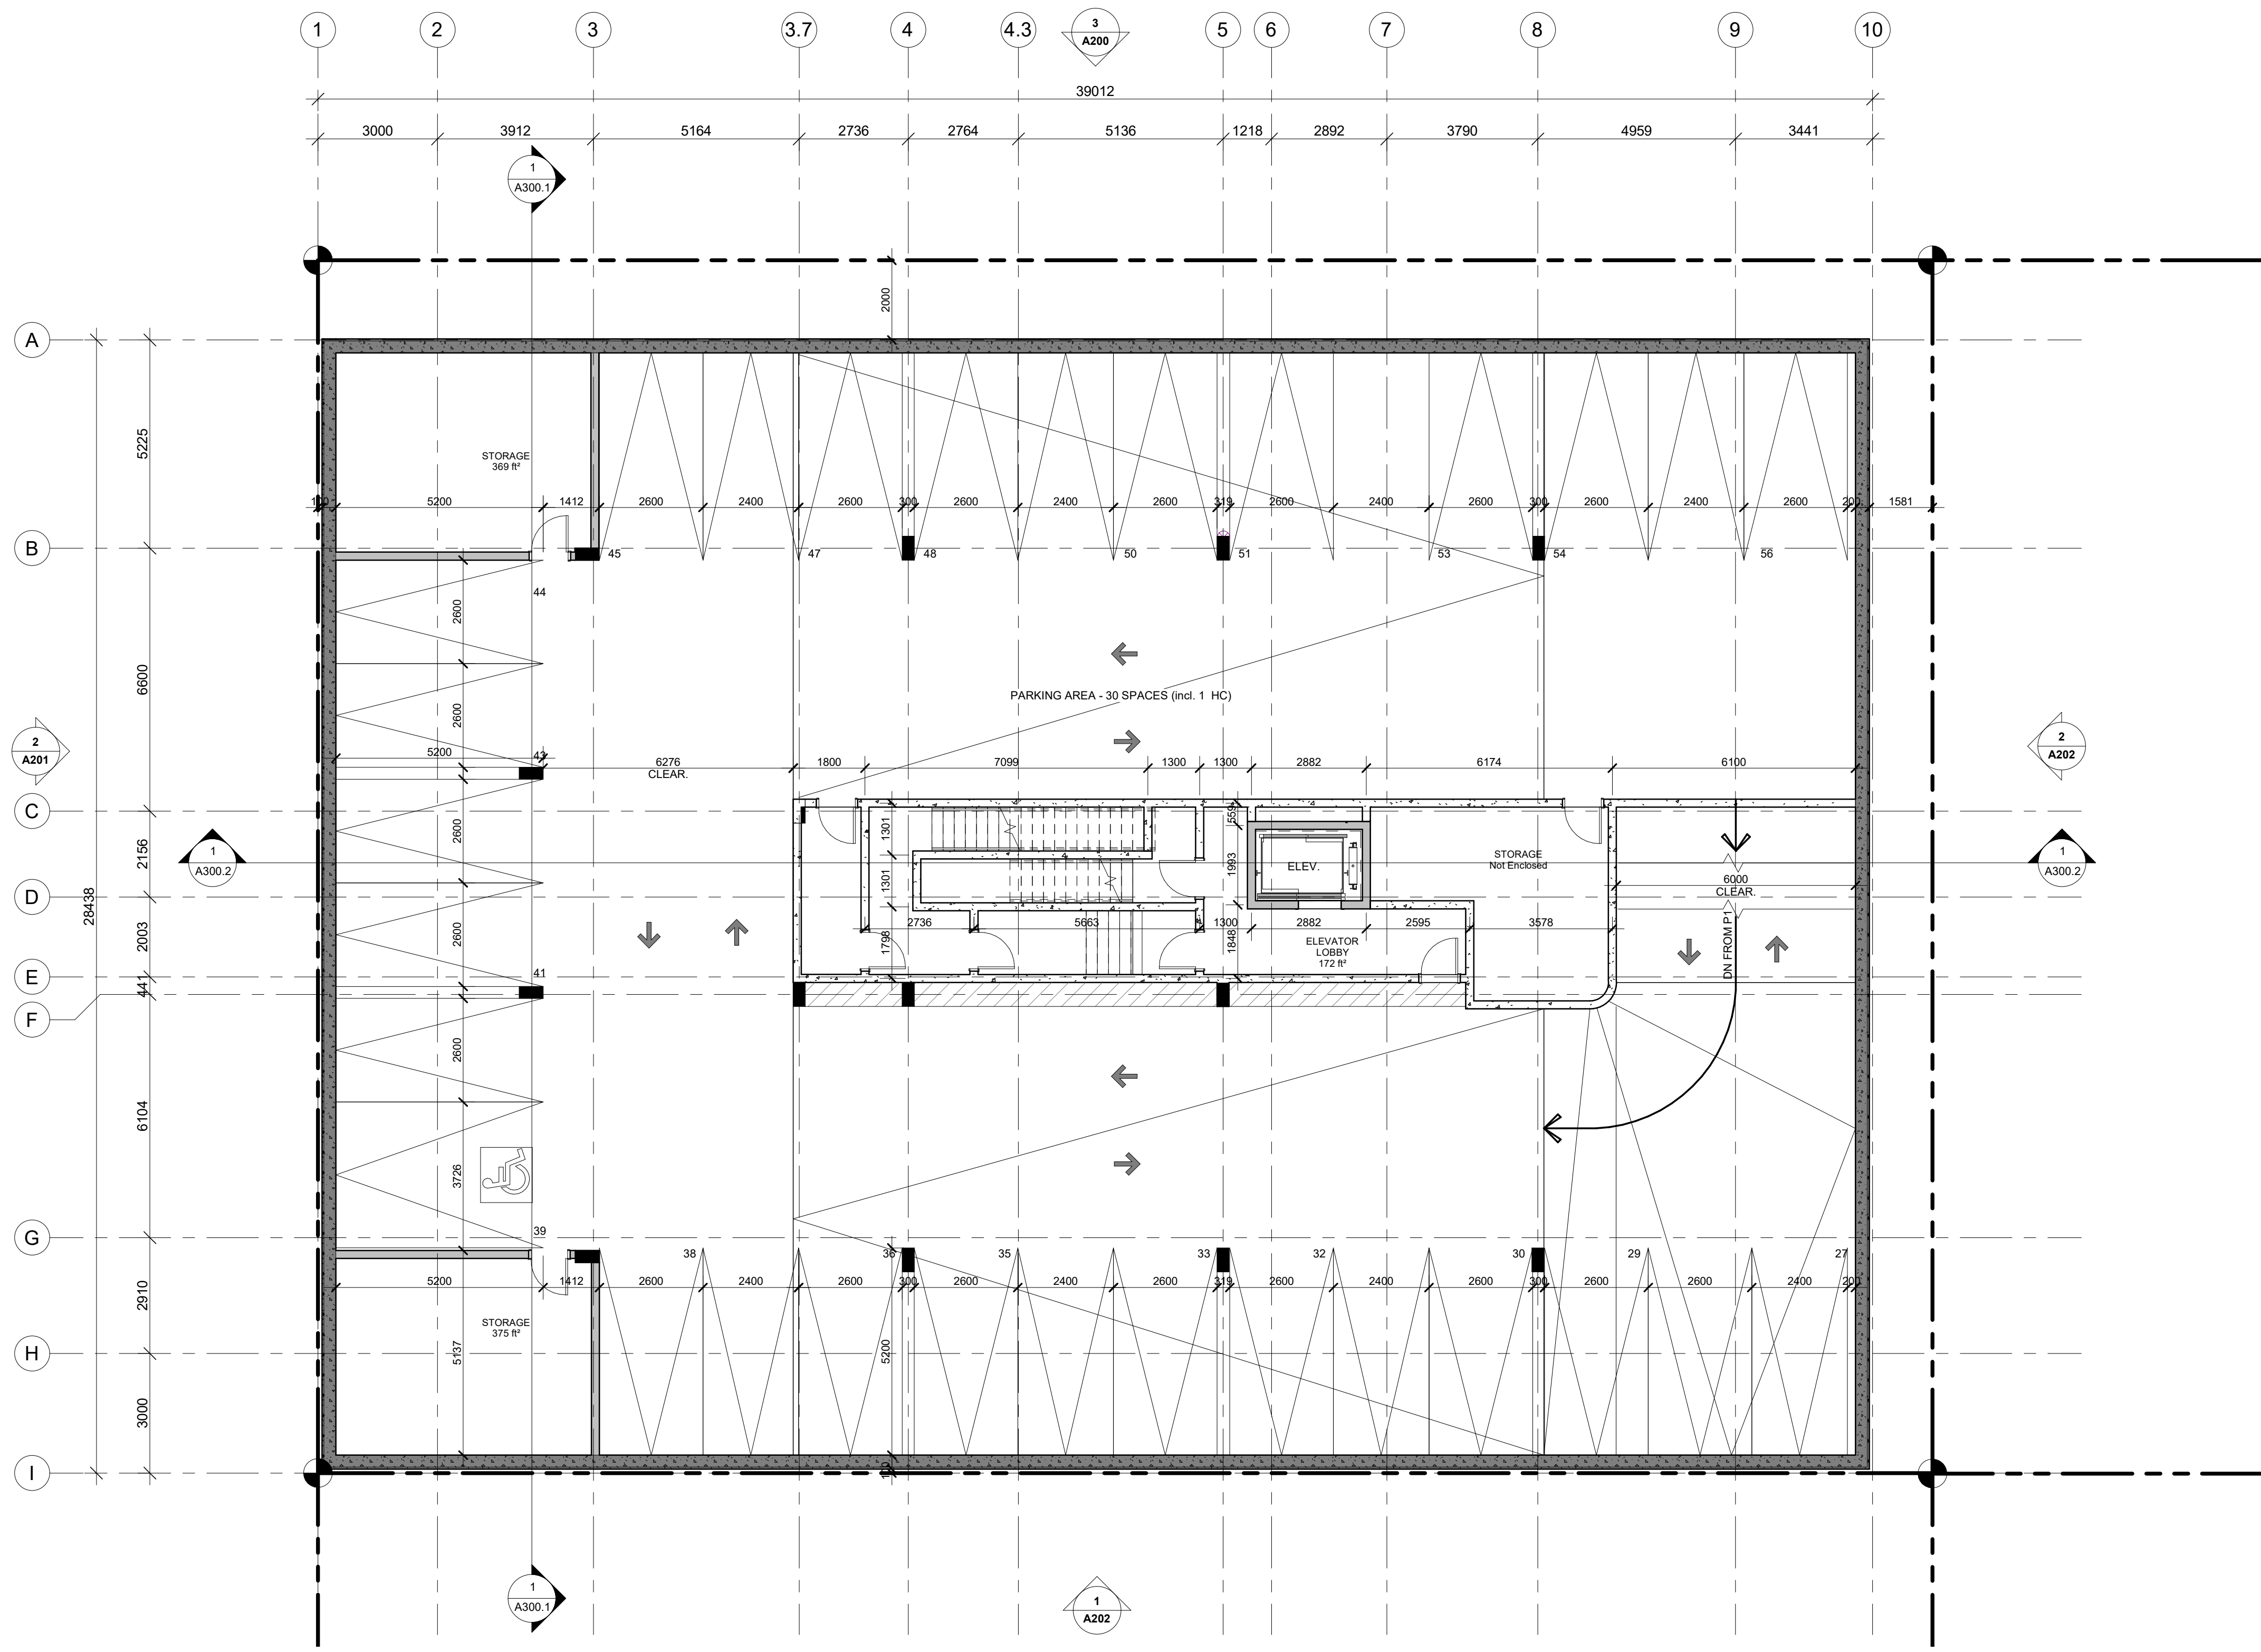

1 FLOOR PLAN LEVEL P2
1 : 100

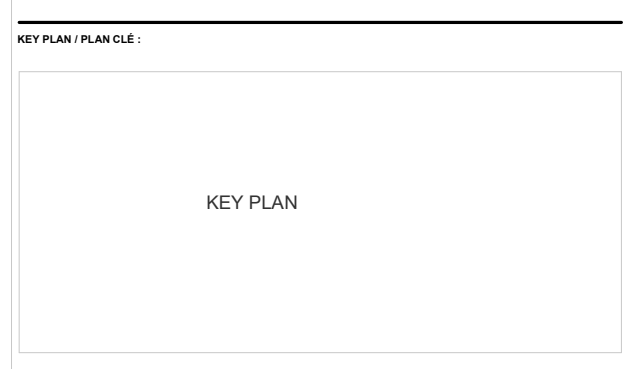

Tel : XXX-XXX-XXXX | www.WEBSITE.com

1.0	Site Plan Control	2021-12-21
revision	description	date

PROJECT NAME / NOM DU PROJET :

42 Northside Road

P2 PARKING LEVEL

DRAWING INFORMATION / INFORMATION DU DESSIN

PROJECT NO. / NO. DE PROJET :	21087
DATE :	10/08/19
DRAWN BY / DÉSSINÉ PAR :	Author
REVIEWED BY / VÉRIFIÉ PAR :	Checker
SCALE / ÉCHELLE :	1 : 100
PROJECT PHASE / PHASE DU PROJET :	1
DWG NO. / NO. DE DESSIN :	A100.2

REVISION NO. / NO. DE RÉVISION :

1.0

NOT TO BE CONSTRUCTED

The accuracy and completeness of the information contained herein is the responsibility of the architect and shall not be construed as a warranty or representation of any kind. The architect shall not be responsible for any errors or omissions in the drawings or specifications, or for any consequences arising therefrom, whether or not such errors or omissions are caused in whole or in part by the negligence of the architect. The copyright in these drawings is reserved by Rossmann Architecture Inc.

NOTA A: TODAS LAS DIBUJOS DEBE LEERSE EN CONJUNCIÓN CON TODAS LAS ESPECIFICACIONES Y DETALLES DE CONSTRUCCIÓN. LAS ESPECIFICACIONES Y DETALLES DE CONSTRUCCIÓN DEBERÁN SER CONSULTADOS ANTES DE EMPEZAR LA CONSTRUCCIÓN. TODAS LAS MEDIDAS DEBERÁN SER COMPROBADAS ANTES DE EMPEZAR LA CONSTRUCCIÓN.

NOTA B: TODA LA INFORMACIÓN GENERAL Y LOS DETALLES DE CONSTRUCCIÓN DEBERÁN SER CONSULTADOS ANTES DE EMPEZAR LA CONSTRUCCIÓN.

NOTA C: EL CONTRATISTA ES RESPONSABLE DE VERIFICAR Y COMPROBAR TODAS LAS MEDIDAS EN EL SITIO ANTES DE EMPEZAR LA CONSTRUCCIÓN. TODAS LAS MEDIDAS DEBERÁN SER COMPROBADAS ANTES DE EMPEZAR LA CONSTRUCCIÓN.

NOTA D: REFERIRSE A LOS PLANOS DE PAISAJISMO PARA TODAS LAS ESPECIFICACIONES DE PAISAJISMO.

NOTA E: CONSULTAR TODOS LOS CÓDIGOS Y REGULACIONES APPLICABLES.

PROJECT TEAM: EQUIPE DU PROJET:

KEY PLAN / PLAN CLÉ:

KEY PLAN

CLIENT:



Tel: 613-820-1555 | www.rossmann.ca

1.0 Site Plan Control 2021-12-21

revision description date

PROJECT NAME / NOM DU PROJET:

42 Northside Road

DRAWING INFORMATION / INFORMATION DU DESSIN:

FLOOR LEVEL 1

DRAWING INFORMATION / INFORMATION DU DESSIN:

PROJECT NO. / NO. DE PROJET: 21087

DATE: 19/08/19

DRAWN BY / DESINÉ PAR: Author


REVIEWED BY / VÉRIFIÉ PAR: Checker

SCALE / ÉCHELLE: 1:100

PROJECT PHASE / PHASE DU PROJET: 1

DWG NO. / NO. DESSIN: A103

REVISION / NO. DE RÉVISION: 1.0

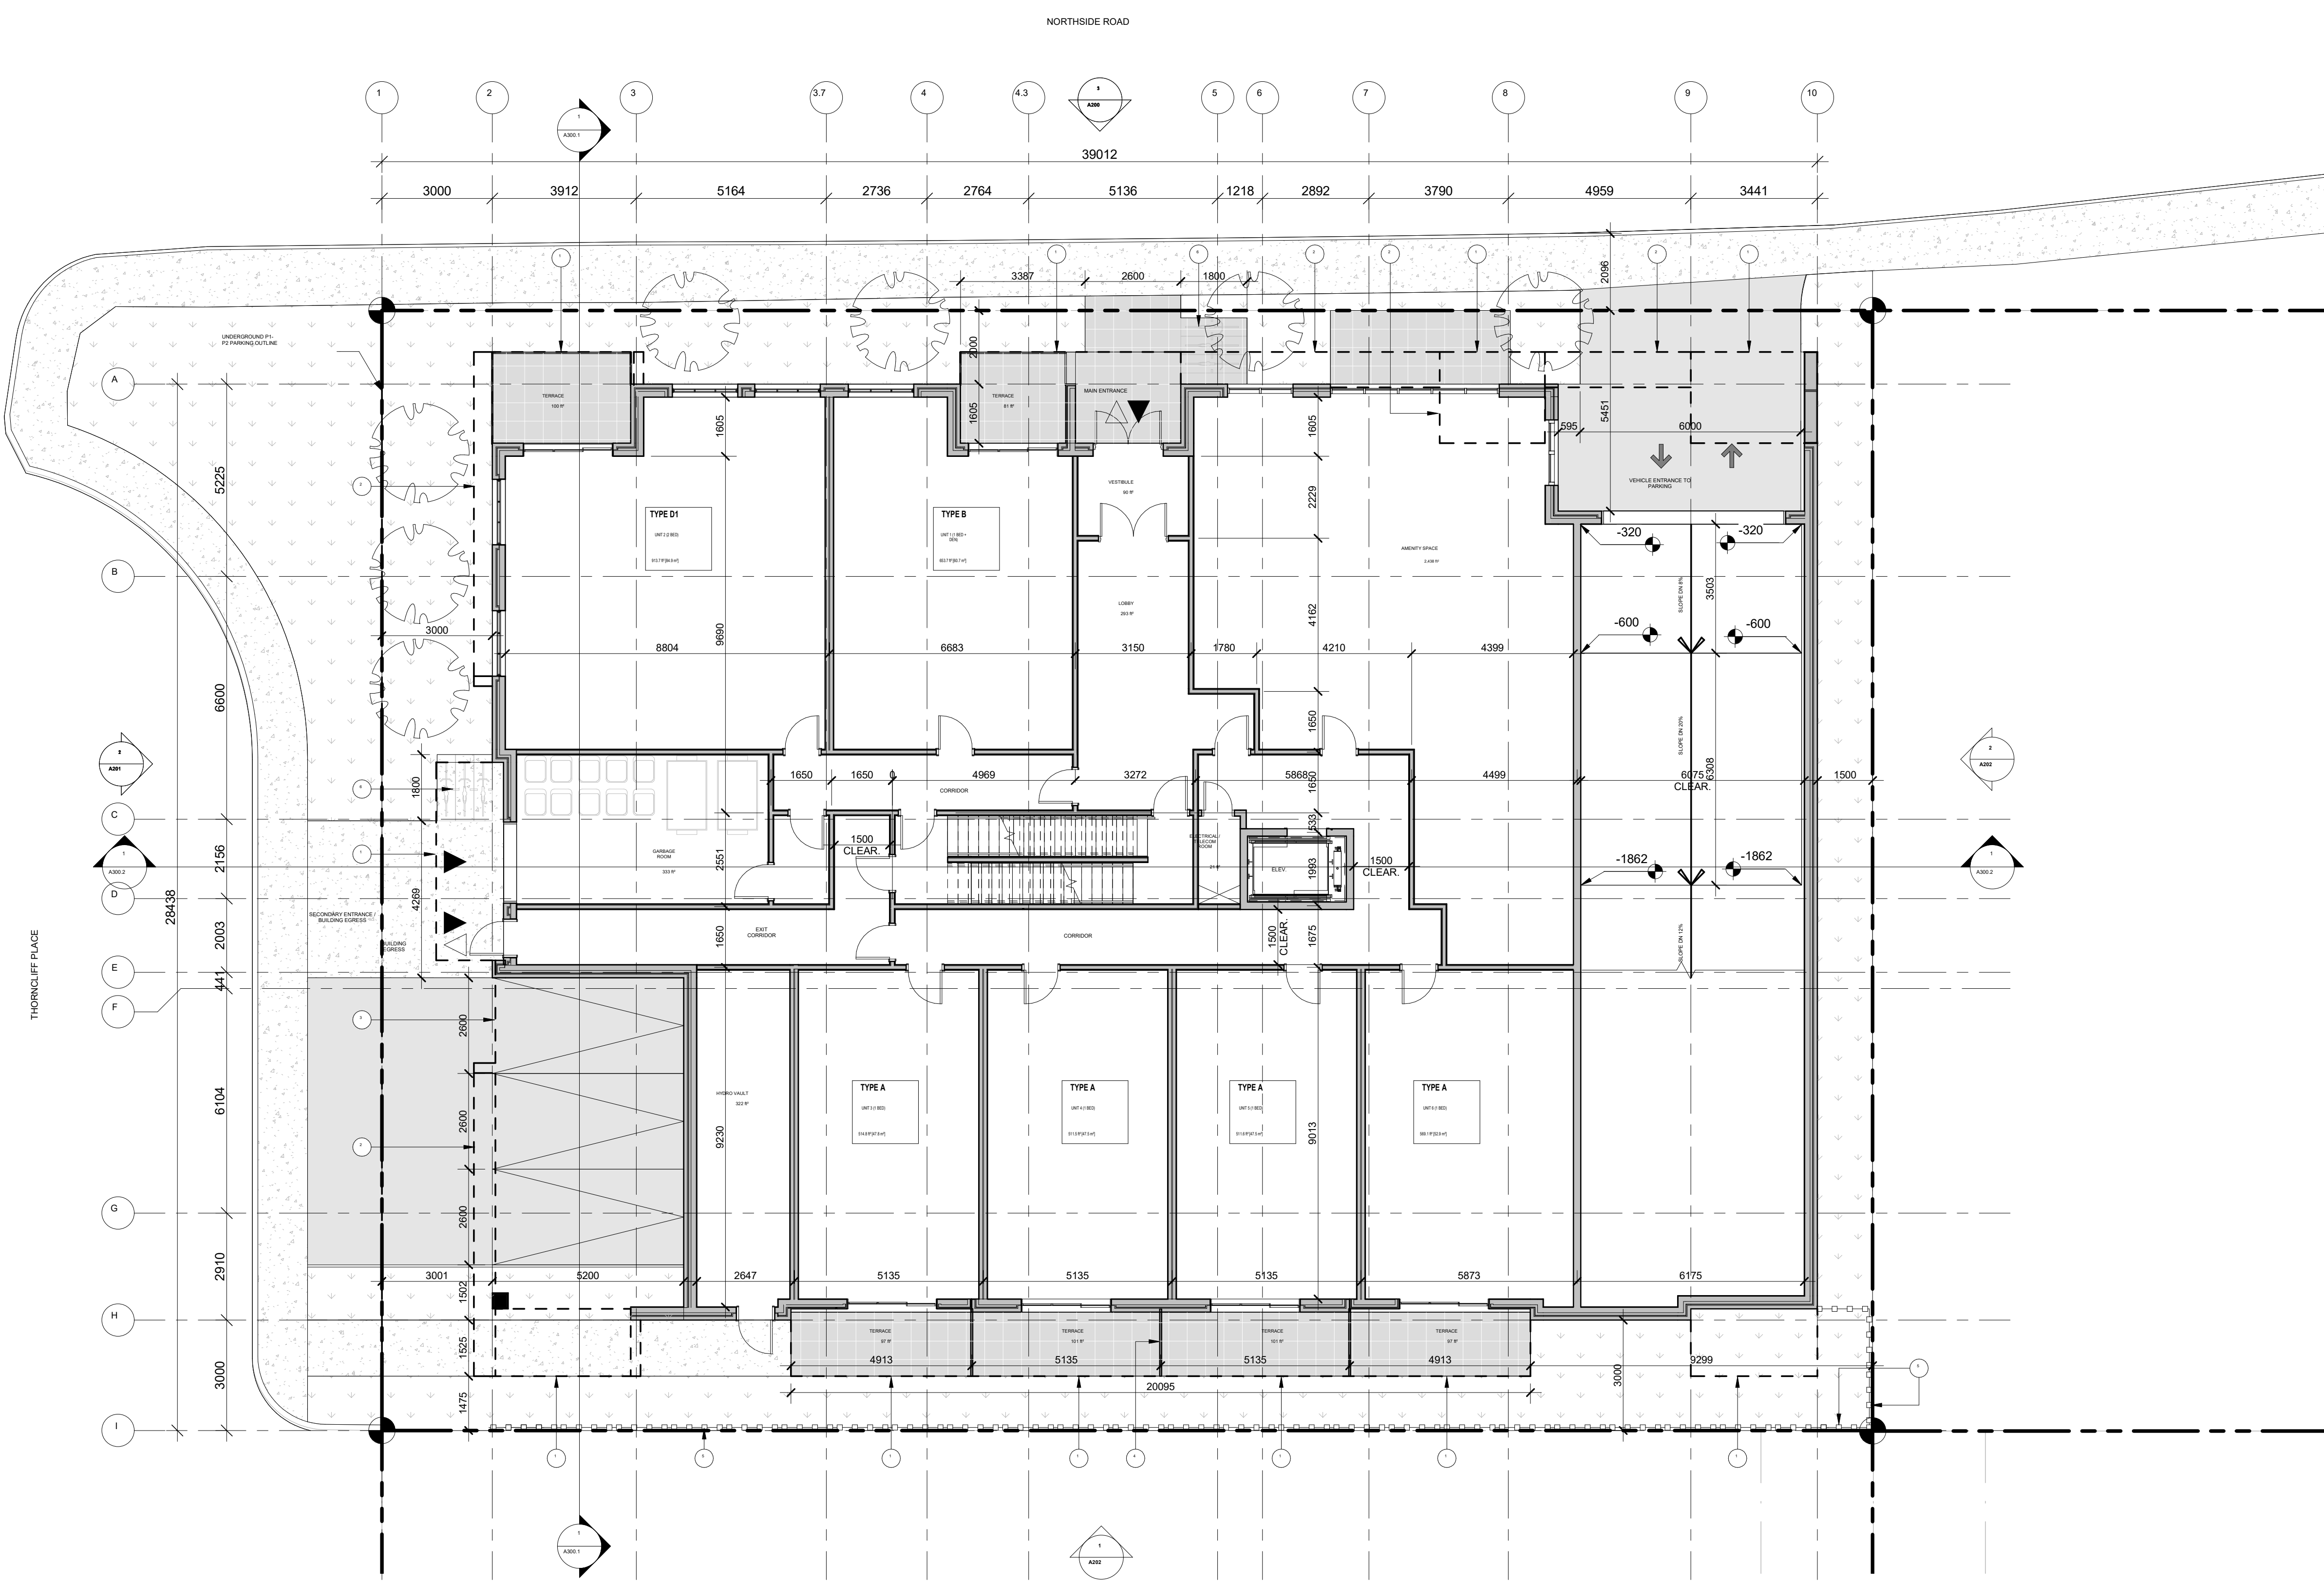

1 FLOOR PLAN LEVEL 1
1:100

NOT FOR CONSTRUCTION,
PAS POUR CONSTRUCTION

This document and all information herein is confidential and the intellectual property of Rossmann Architecture Inc. It is disclosed in confidence on terms that it will not be disclosed to any third party, used, sold, loaned, licensed, or reproduced in whole or in any part in any manner or form for manufacturing, tending or for any other purpose without the written permission of Rossmann Architecture Inc. The copyright is retained by Rossmann Architecture Inc.

Ce document, ainsi que tous informations contenues a l'intérieur, est la propriété de Rossmann Architecture Inc. Il est divulgué en confiance sous les termes qu'il ne sera pas divulgué a aucun tiers, utilisé, vendu, prêté, licencié ou reproduit en son entier ou en partie d'aucune manière pour la manufacture, soumission ou pour autres fins sans la permission écrite de Rossmann Architecture Inc. Le droit d'auteur est retenu par Rossmann Architecture Inc.

PROJECT TEAM / ÉQUIPE DU PROJET :

GENERAL NOTES

NOTE A: ALL DRAWINGS ARE TO BE READ IN CONJUNCTION WITH ALL OTHER DRAWINGS AND DRAWING AND SPECIFICATIONS. ANY DISCREPANCIES BETWEEN DRAWINGS WILL BE RESOLVED IN FAVOR OF THE MOST RECENTLY CLASSIFICATION PRIOR TO COMMENCING ANY CONSTRUCTION.

NOTE B: ALL GENERAL SITE INFORMATION AND CONDITIONS HAVE BEEN OBTAINED FROM EXISTING PLANS AND SURVEYS.

NOTE C: CONTRACTOR IS RESPONSIBLE TO CHECK AND VERIFY ALL DIMENSIONS ON SITE AND REPORT ALL ERRORS AND/OR OMISSIONS TO THE ARCHITECT.


NOTE D: REFER TO LANDSCAPE PLANS FOR ALL EXTERIOR LANDSCAPING.

NOTE E: SHOW EXISTING DIMENSIONS.


NOTE F: ALL CONTRACTORS MUST COMPLY WITH ALL APPLICABLE CODES AND REGULATIONS.

SPECIFIC NOTES

1 PRIVACY SCREEN

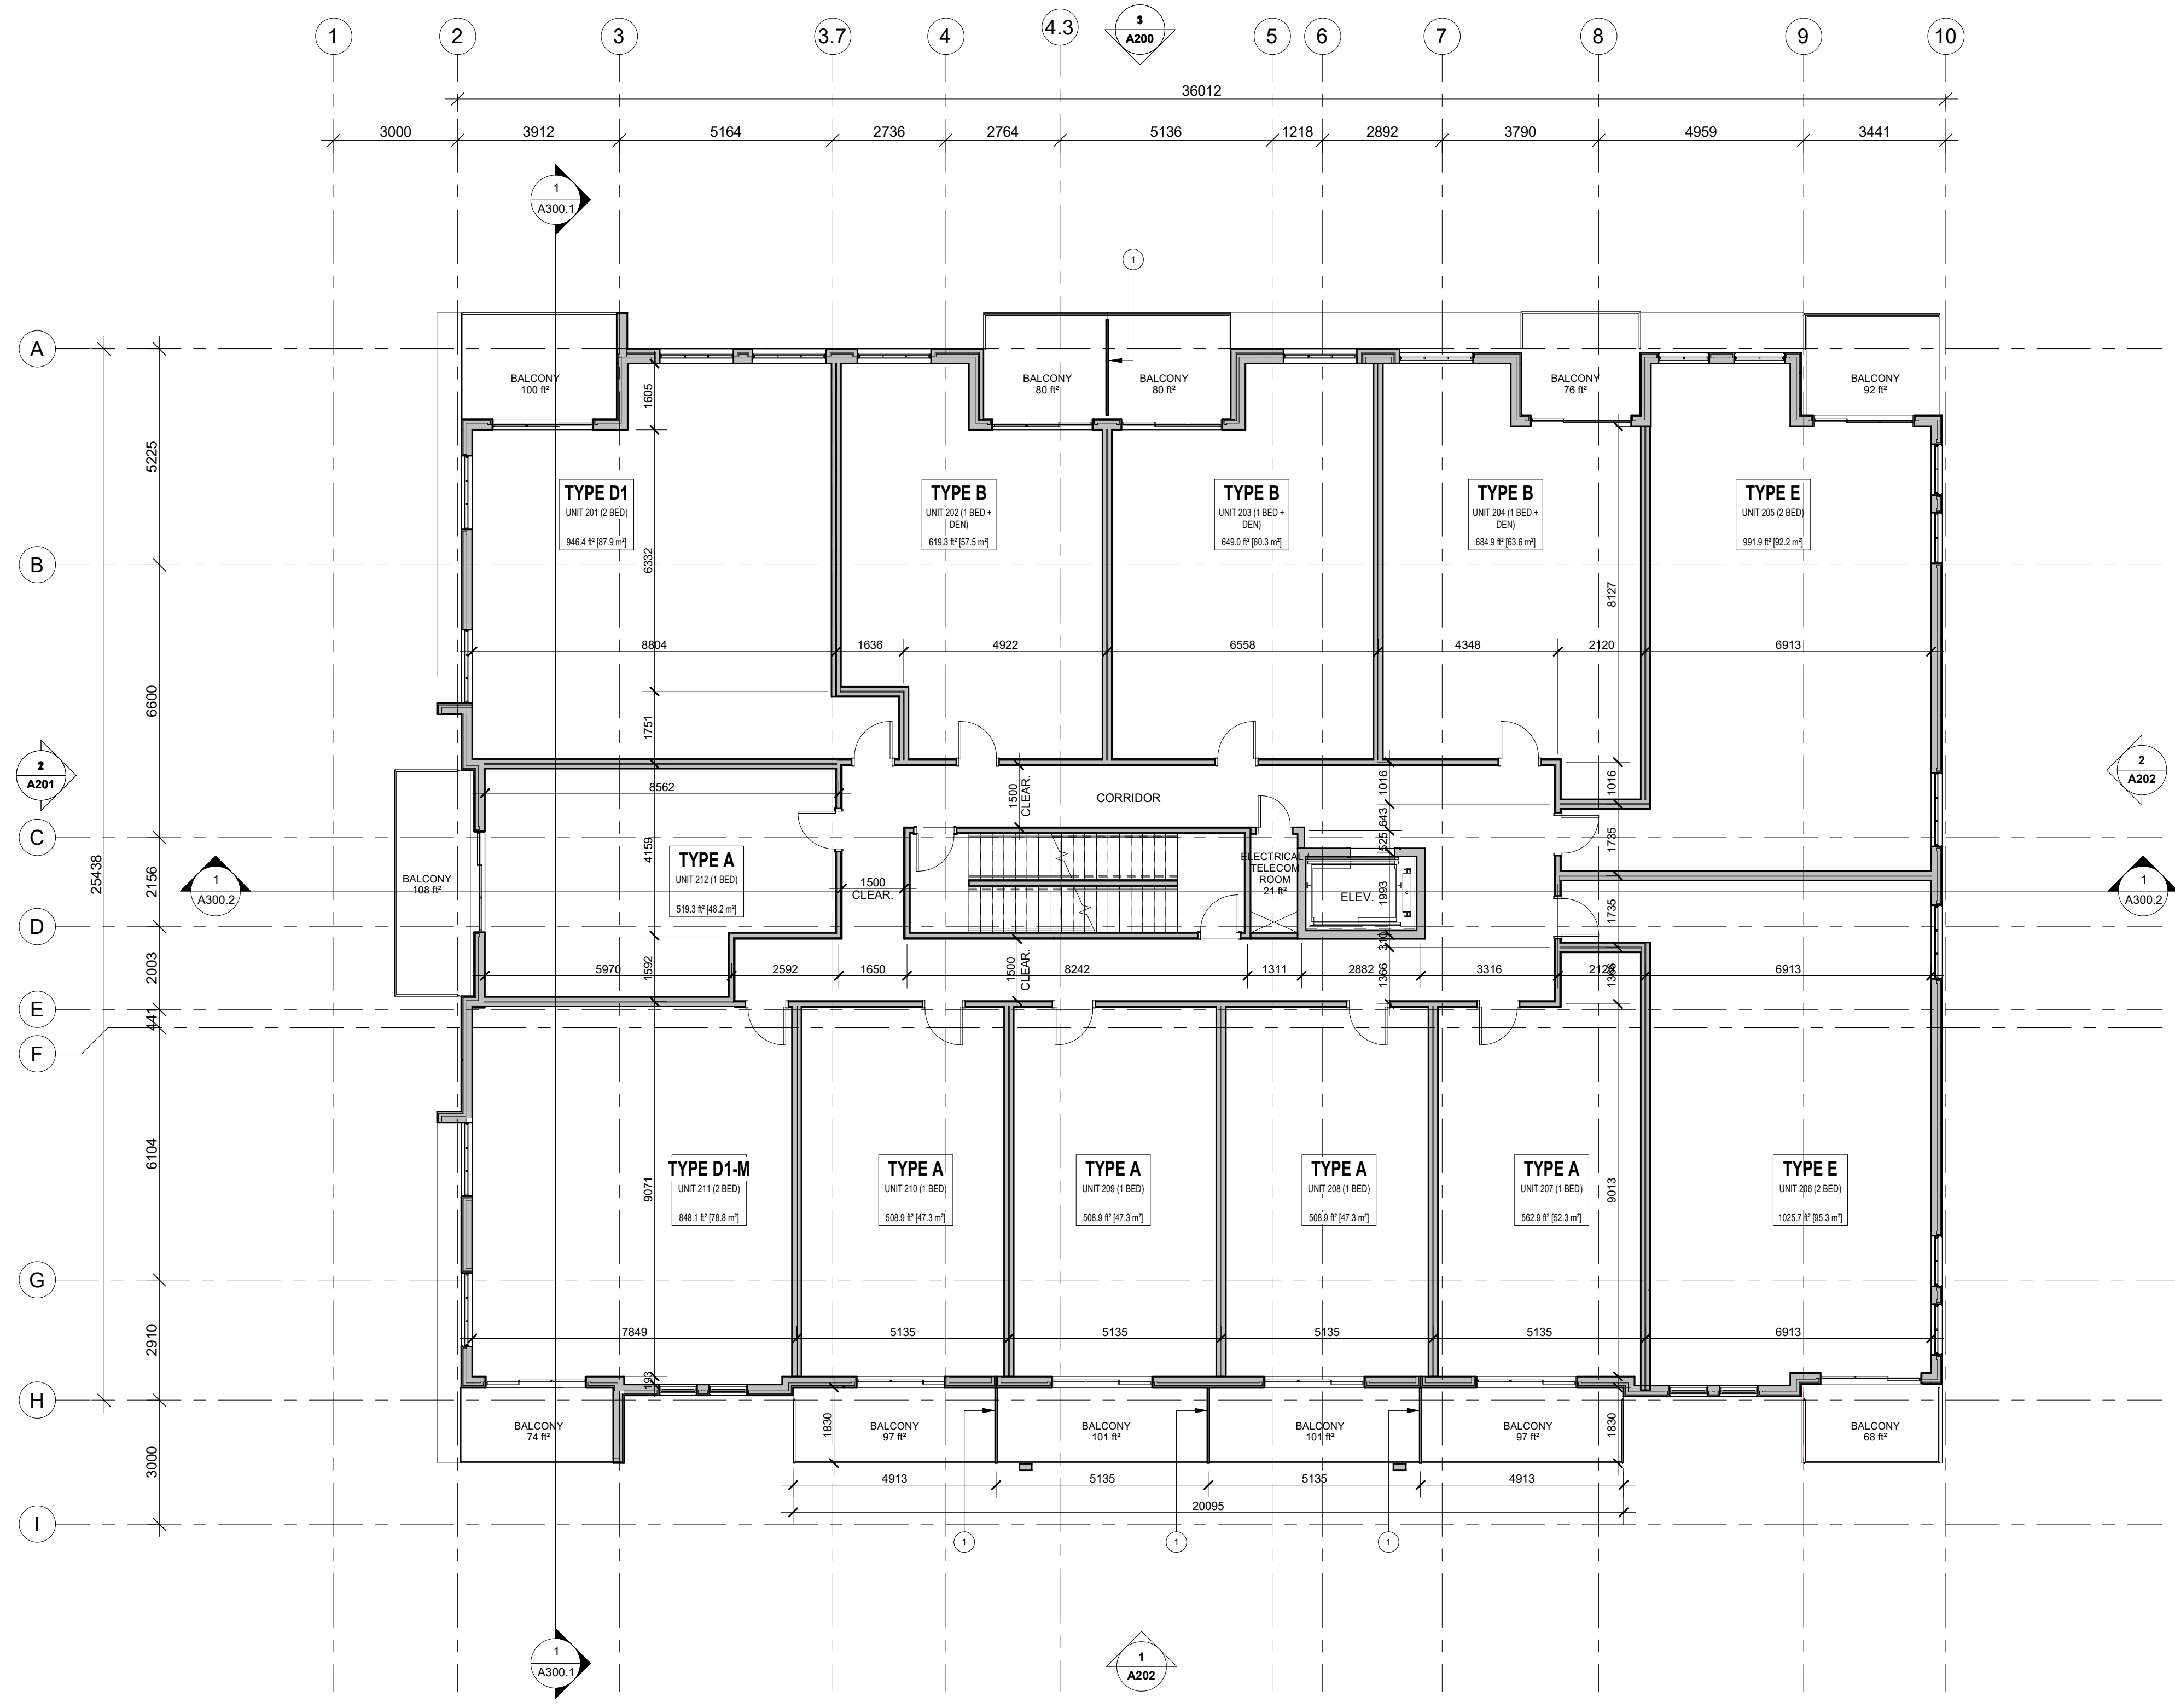

1 FLOOR PLAN LEVEL 2
1 : 100

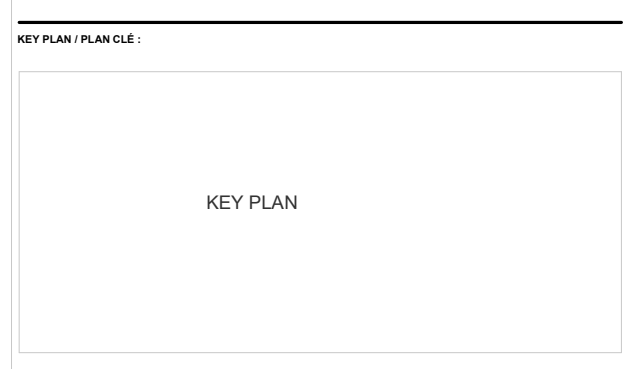

Tel : XXX-XXX-XXXX | www.WEBSITE.com

1.0	Site Plan Control	2021-12-21
-----	-------------------	------------

REVISION	description	date

PROJECT NAME / NOM DU PROJET

42 Northside Road

DRAWING NAME / NOM DU DESSIN

FLOOR LEVEL 2

DRAWING INFORMATION / INFORMATIONS DU DESSIN

PROJECT NO. / NO. DE PROJET :	21087
DATE :	10/08/19
DRAWN BY / DESINÉ PAR :	Author
REVIEWED BY / VÉRIFIÉ PAR :	Checker
SCALE / ÉCHELLE :	1 : 100
PROJECT PHASE / PHASE DU PROJET :	1
DWG NO. / NO. DESSIN :	A104

REVISION NO. / NO. DE RÉVISION :	1.0
----------------------------------	------------

NOT FOR CONSTRUCTION,
PAS POUR CONSTRUCTION

This document and all information herein is confidential and the intellectual property of Rossmann Architecture Inc. It is disclosed in confidence on terms that it will not be disclosed to any third party, used, sold, loaned, licensed, or reproduced in whole or in any part in any manner or form for manufacturing, tending or for any other purpose without the written permission of Rossmann Architecture Inc. The copyright is retained by Rossmann Architecture Inc.

Ce document, ainsi que tous informations contenues a l'intérieur, est la propriété de Rossmann Architecture Inc. Il est divulgué en confiance sous les termes qu'il ne sera pas divulgué a aucun tiers, utilisé, vendu, prêté, licencié ou reproduit en son entier ou en partie d'aucune manière pour la manufacture, soumission ou pour autres fins sans la permission écrite de Rossmann Architecture Inc. Le droit d'auteur est retenu par Rossmann Architecture Inc.

PROJECT TEAM / ÉQUIPE DU PROJET :

GENERAL NOTES

NOTE A: ALL DRAWINGS ARE TO BE READ IN CONJUNCTION WITH ALL OTHER DRAWINGS AND DRAWING AND SPECIFICATIONS. ANY DISCREPANCIES BETWEEN DRAWINGS WILL BE RESOLVED BY THE PROJECT ARCHITECT PRIOR TO COMMENCING ANY CONSTRUCTION.

NOTE B: ALL GENERAL SITE INFORMATION AND CONDITIONS HAVE BEEN OBTAINED FROM EXISTING PLANS AND SURVEYS.

NOTE C: CONTRACTOR IS RESPONSIBLE TO CHECK AND VERIFY ALL DIMENSIONS ON SITE AND REPORT ALL ERRORS AND/OR OMISSIONS TO THE ARCHITECT.


NOTE D: REFER TO LANDSCAPE PLANS FOR ALL EXTERIOR LANDSCAPING.

NOTE E: DO NOT SCALE DRAWINGS.


NOTE F: ALL CONTRACTORS MUST COMPLY WITH ALL APPLICABLE CODES AND REGULATIONS.

SPECIFIC NOTES

1 PRIVACY SCREEN

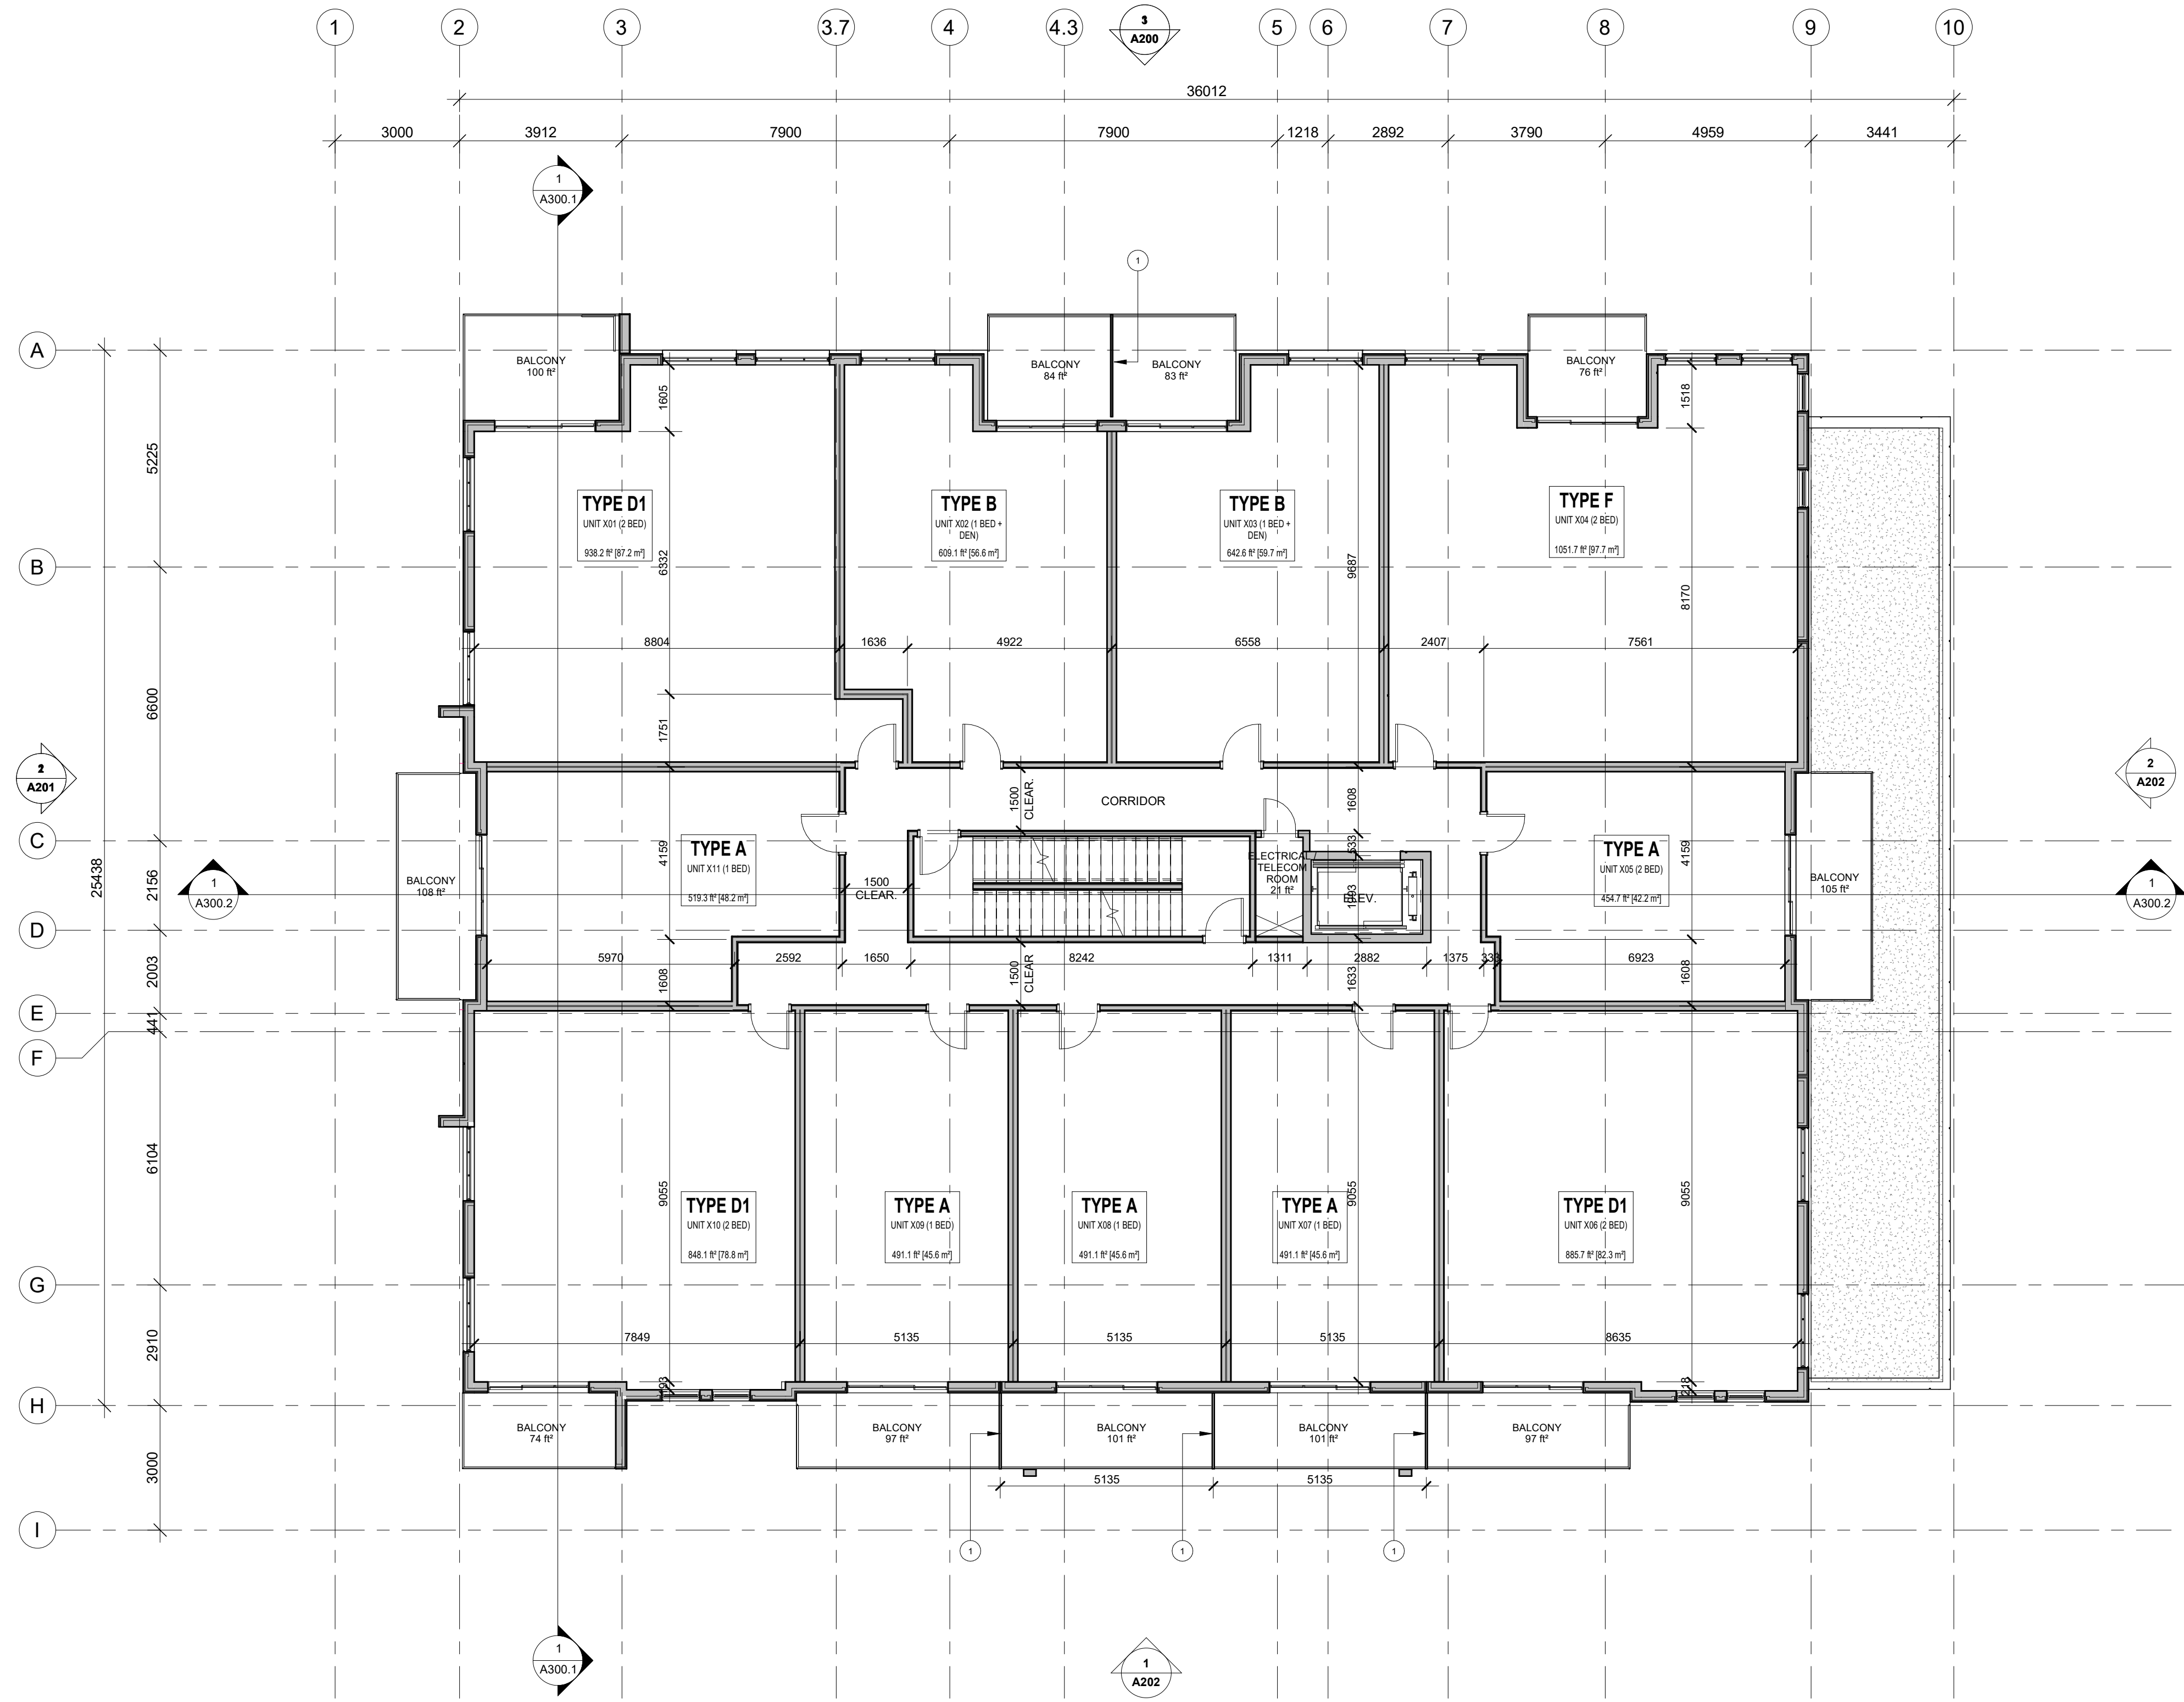

1 TYPICAL FLOOR LEVEL 3-5
1 : 100

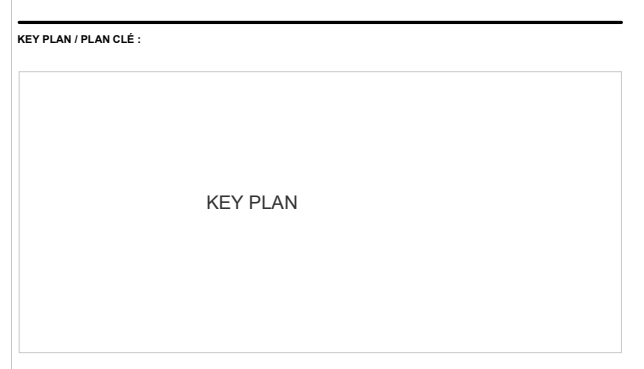

Tel : XXX-XXX-XXXX | www.WEBSITE.com

1.0	Site Plan Control	2021-12-21
-----	-------------------	------------

revision	description	date

PROJECT NAME / NOM DU PROJET

42 Northside Road

DRAWING INFORMATION / INFORMATION DU DESSIN

TYPICAL FLOOR LEVEL 3 TO 5

PROJECT NO. / NO. DE PROJET :	21087
DATE :	10/08/19
DRAWN BY / DÉSSINÉ PAR :	Author
REVIEWED BY / VÉRIFIÉ PAR :	Checker
SCALE / ÉCHELLE :	1 : 100
PROJECT PHASE / PHASE DU PROJET :	1
DWG NO. / NO. DESSIN :	A105

REVISION / NO. DE RÉVISION :	1.0
------------------------------	------------

