

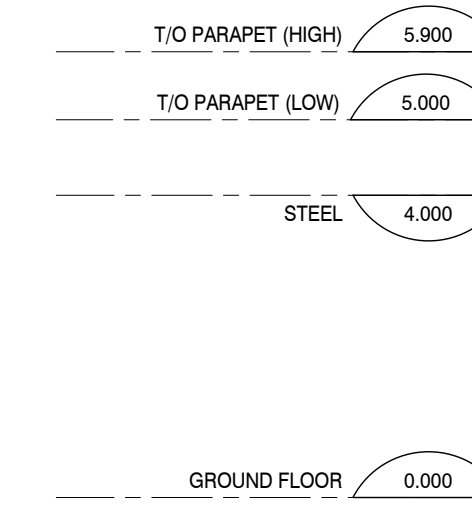
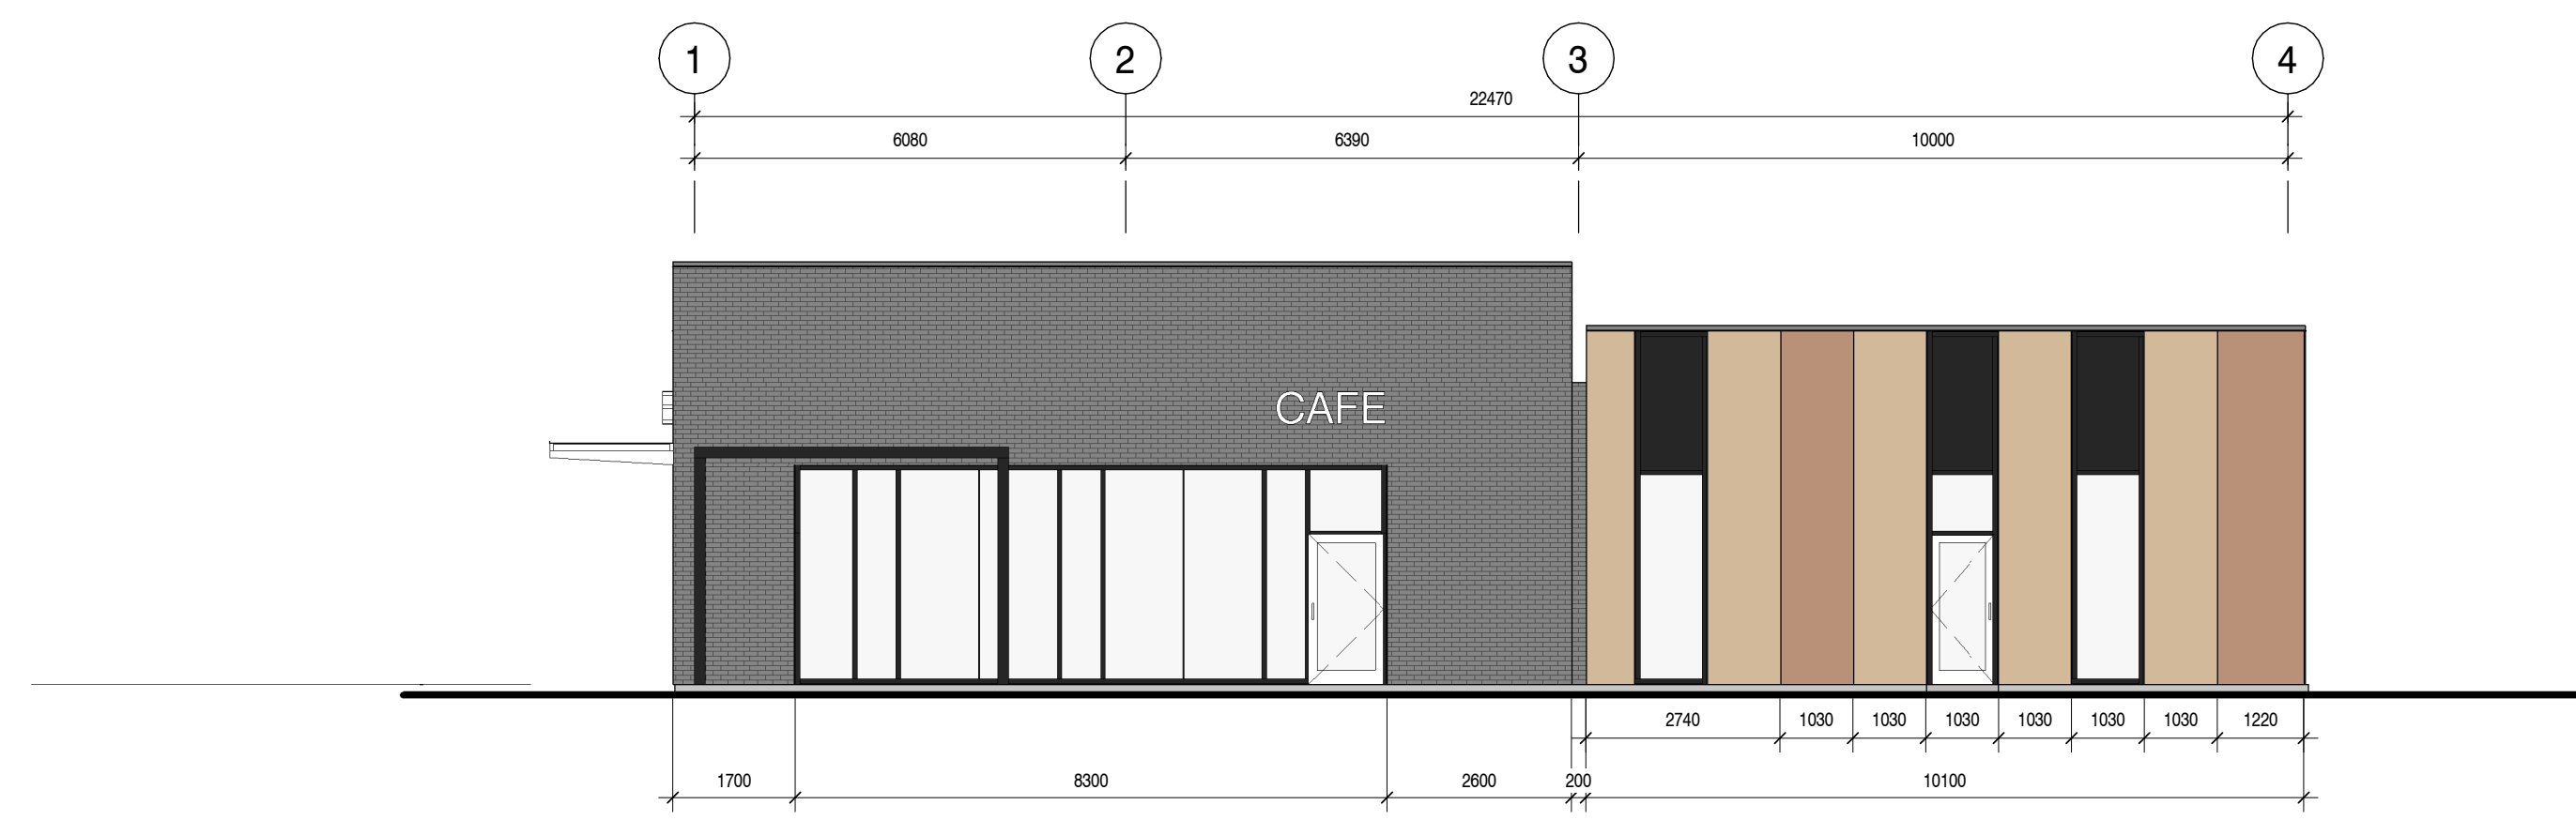




1 NORTH ELEVATION  
A300 1:100

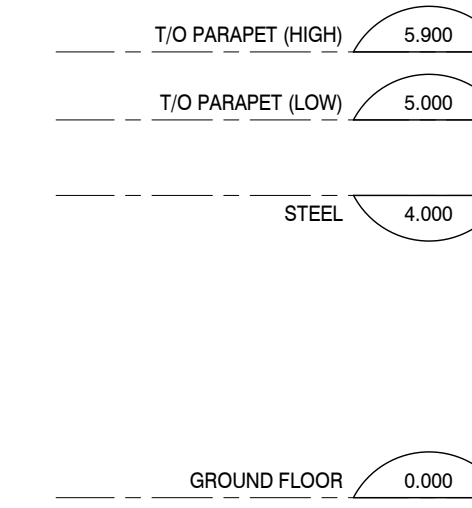



2 EAST ELEVATION  
A300 1:100

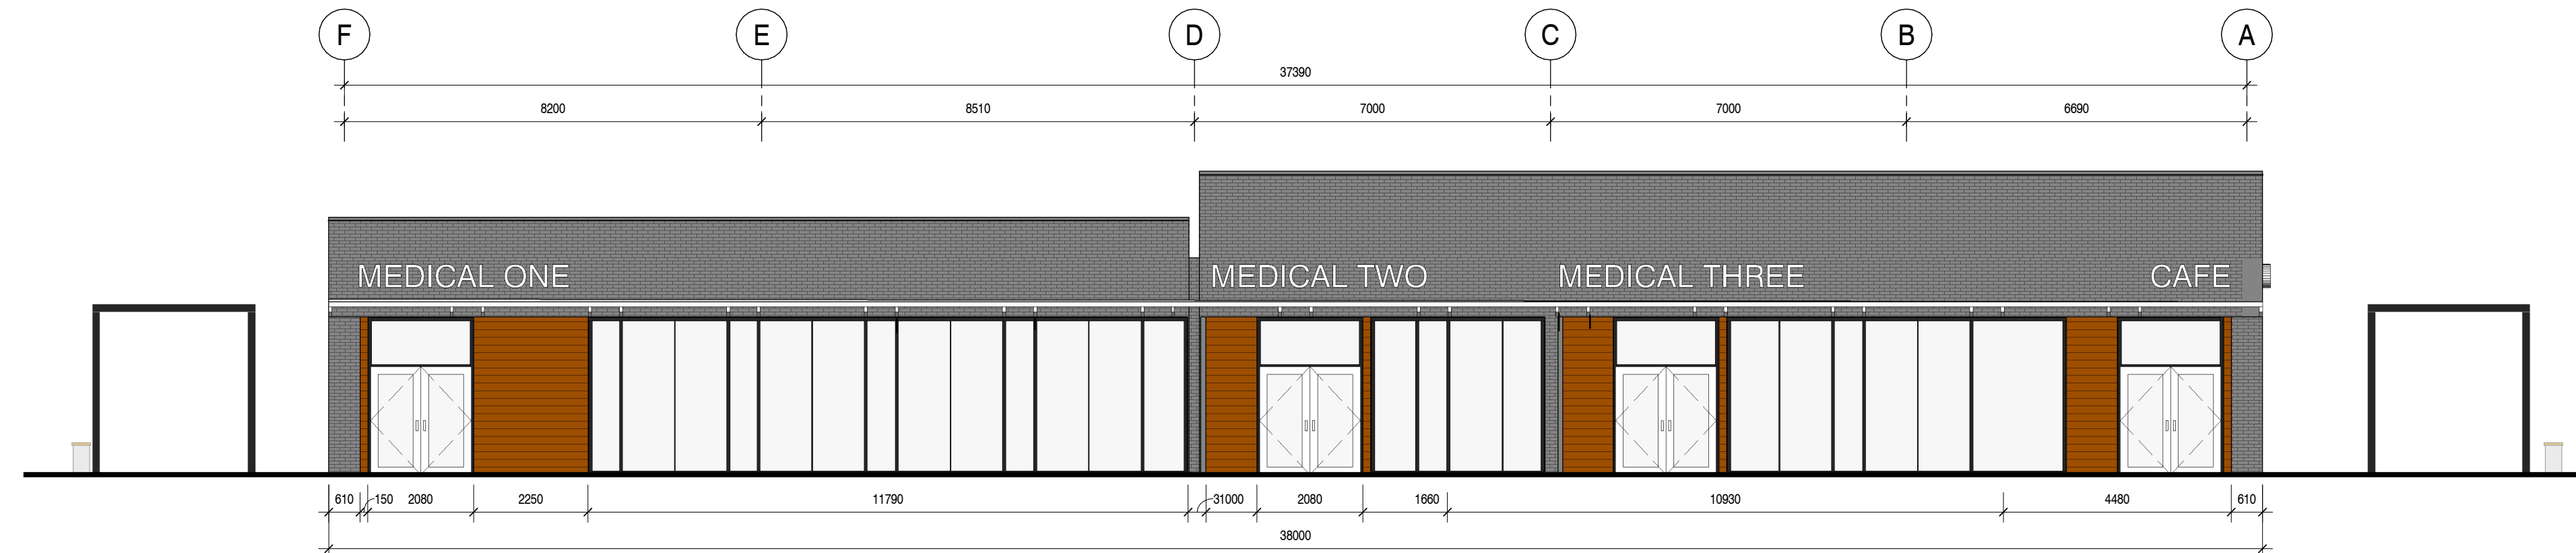

3 SOUTH ELEVATION  
A300 1:100

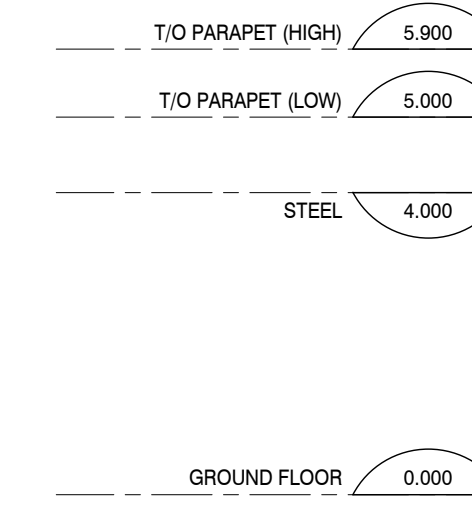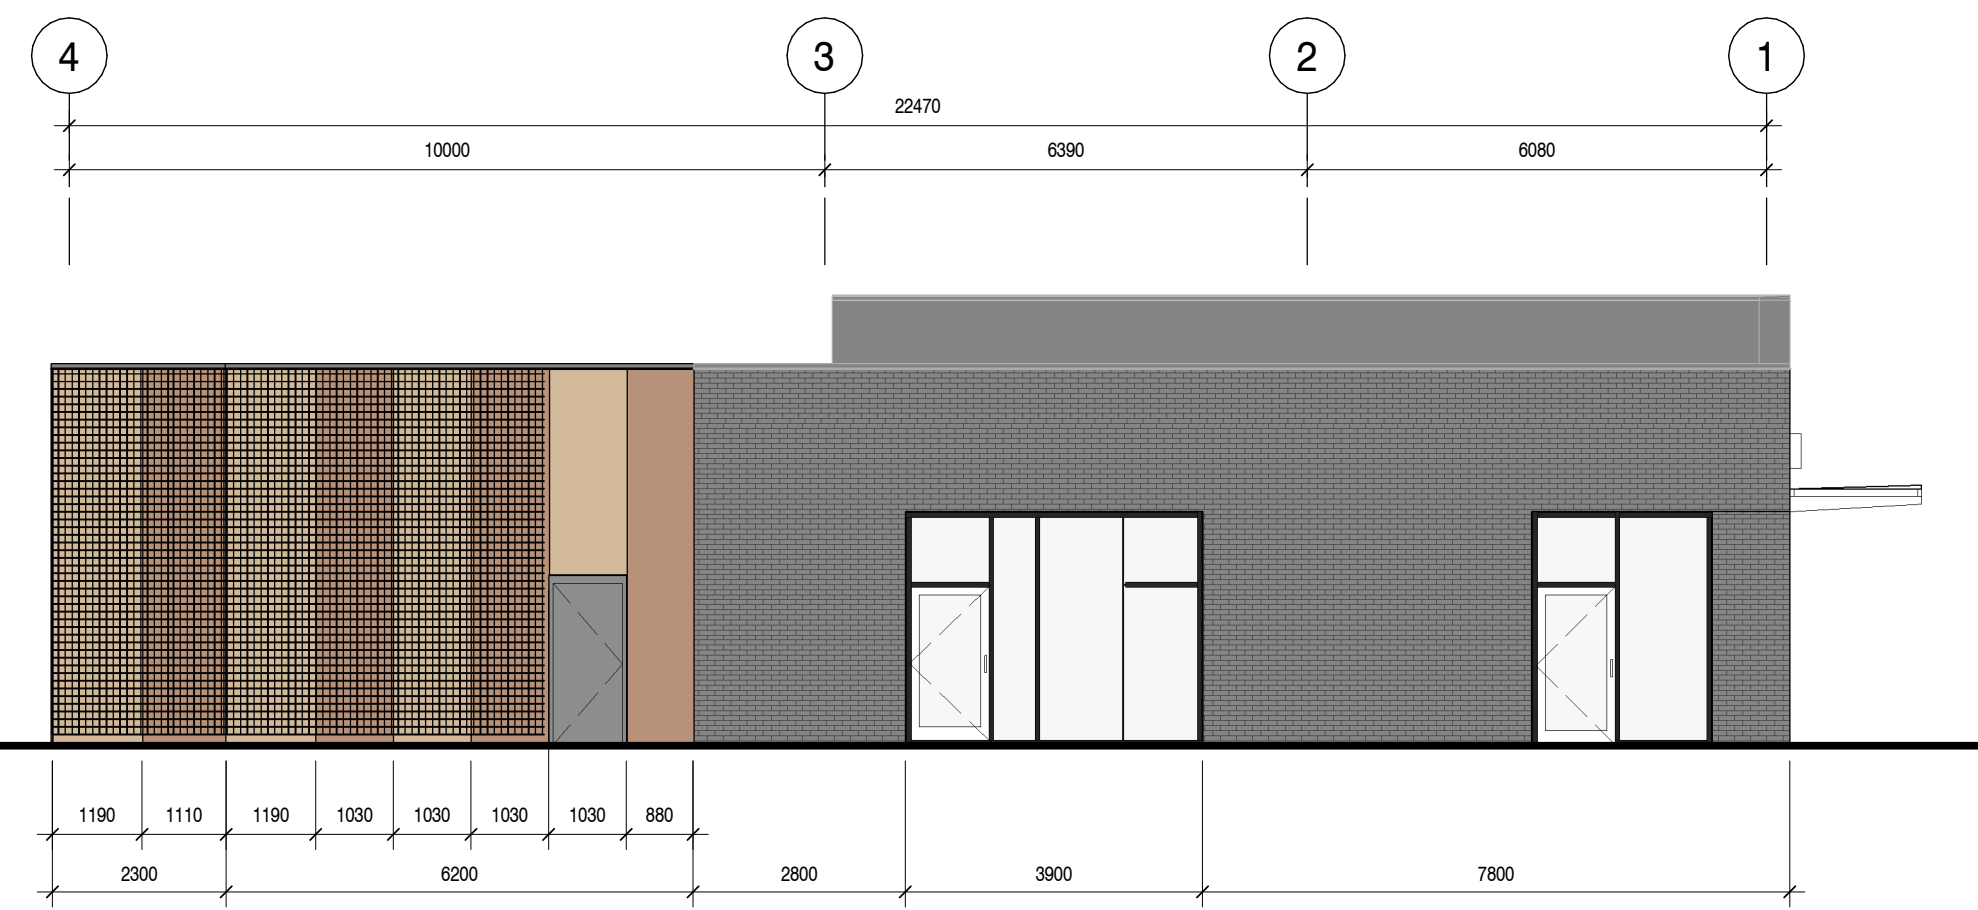

4 WEST ELEVATION  
A300 1:100

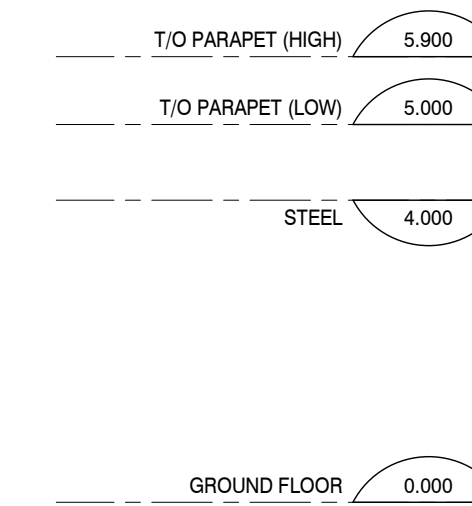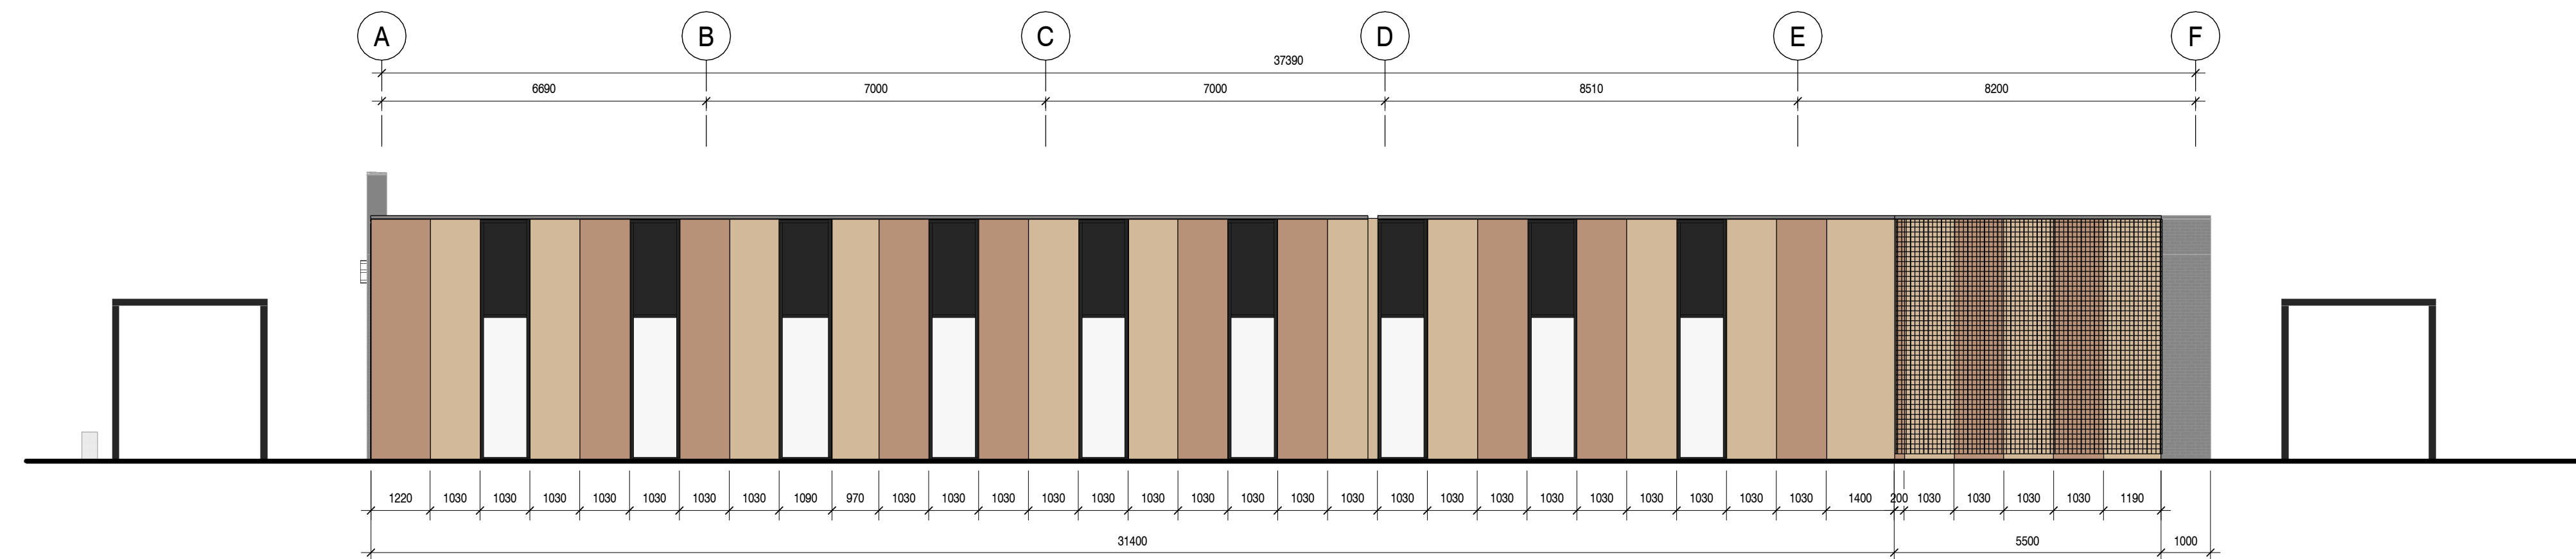

**NOTES**  
 Contractor shall check and verify all dimensions on site and report any discrepancies to the Architect before proceeding.

ELEVATION NOTES	
Abbreviation	Note Text
BV1	Brick Veneer: Colour TBD
CY	Canopy w/ Recessed Pot Lights - See Electrical
GS	Glass Splayed Panel - Colour to match Mullions
HB1	Hardie Board Panel - Light Brown
HB2	Hardie Board Panel - Dark Brown
MF	Metal Cap Flashing: Colour Matching EPS
SC	Prefinished Metal Scupper
SFS	Storefront Signage
SG	Steel Gutter Facade - fastened to exterior wall
SL	Skylight Beyond

no.	revision	date
0	Issued for Site Plan Approval	20 Jan 2022



383 Parkdale Avenue, Suite 201  
 Ottawa, Ontario, Canada, K1Y 4R4  
**KWC ARCHITECTS INC.**  
 Phone: 613 238-2217  
 Fax: 613 238-6595  
 E-Mail: kwc@kwc-arch.com

detail no.	no. de détail
1	

sheet no.	no. de la feuille
A101	

**MAZIN PROPERTIES PALLADIUM DR**

301 PALLADIUM DR., OTTAWA, ONTARIO

designed by comp. par	<b>RW</b>	approved by approuvé par	<b>RW</b>
drawn by dessiné par	<b>CM</b>	project no. no. du projet	<b>2148</b>
date	<b>20 JANUARY 2022</b>	scale	<b>as noted</b>

**ELEVATIONS**