



REVISIONS		
no.	description	date
2	VERIFIED METRIC DIMENSION	NOV8,2021
1	SUBMIT FOR PERMIT	JUNE 04, 21

These plans remain the property of the designer and may be used only for the purpose for which they were issued; contractors shall check and verify all dimensions on the job site and report any errors or omissions to the designer before work continues or the contractor will be held responsible. Each contractor shall be responsible to ensure that the work is in accordance with the building code. The designer is not responsible for any errors or omissions if work commences before building permit is issued.

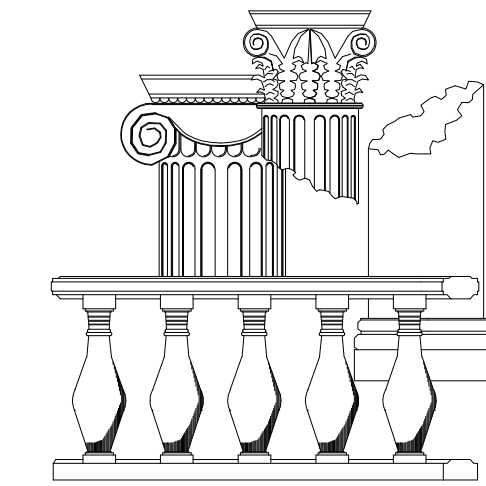

**ewald zieger**  
design consultant

200 scotland pvt. blackburn hamlet  
k1b 1e2  
613 798 6958 ezjr8000@gmail.com

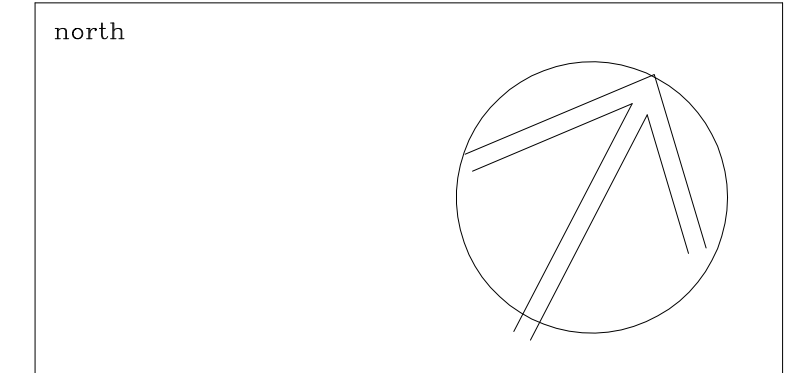

**M Janczarski**  
P.ENG DESIGN  
ark

CoA # 100056242ZIN # 3255  
30 SAI CRT. OTTAWA ON K1G 5N6  
Tel: (613) 799 4962 Fax: (613) 828 2697 Egers.com

The undersigned has reviewed and taken responsibility for this design, and has the qualifications and meets the requirements set out in the Ontario Building Code.


Max Janczarski, P. Eng. [Signature] 2021  
Max Janczarski, P. Eng. [Signature] 2021

**title**  
PROPOSED NEW BUILDING  
DUNROBIN DISTILLERIES LTD  
1498 STITTSVILLE MAINSTREET

**BASEMENT EQUIPMENT PLAN**

<b>date</b>	FEBRUARY 2021	<b>R2</b>
<b>scale</b>	1 : 50	
<b>designer</b>	MJ	
<b>co ordinator</b>		<b>job no.</b>
<b>drawn by</b>	ez.jr. b.arch.	<b>dwg.no.</b>
<b>approved</b>	<b>date</b>	<b>A6</b>

Not for construction until signed by client.

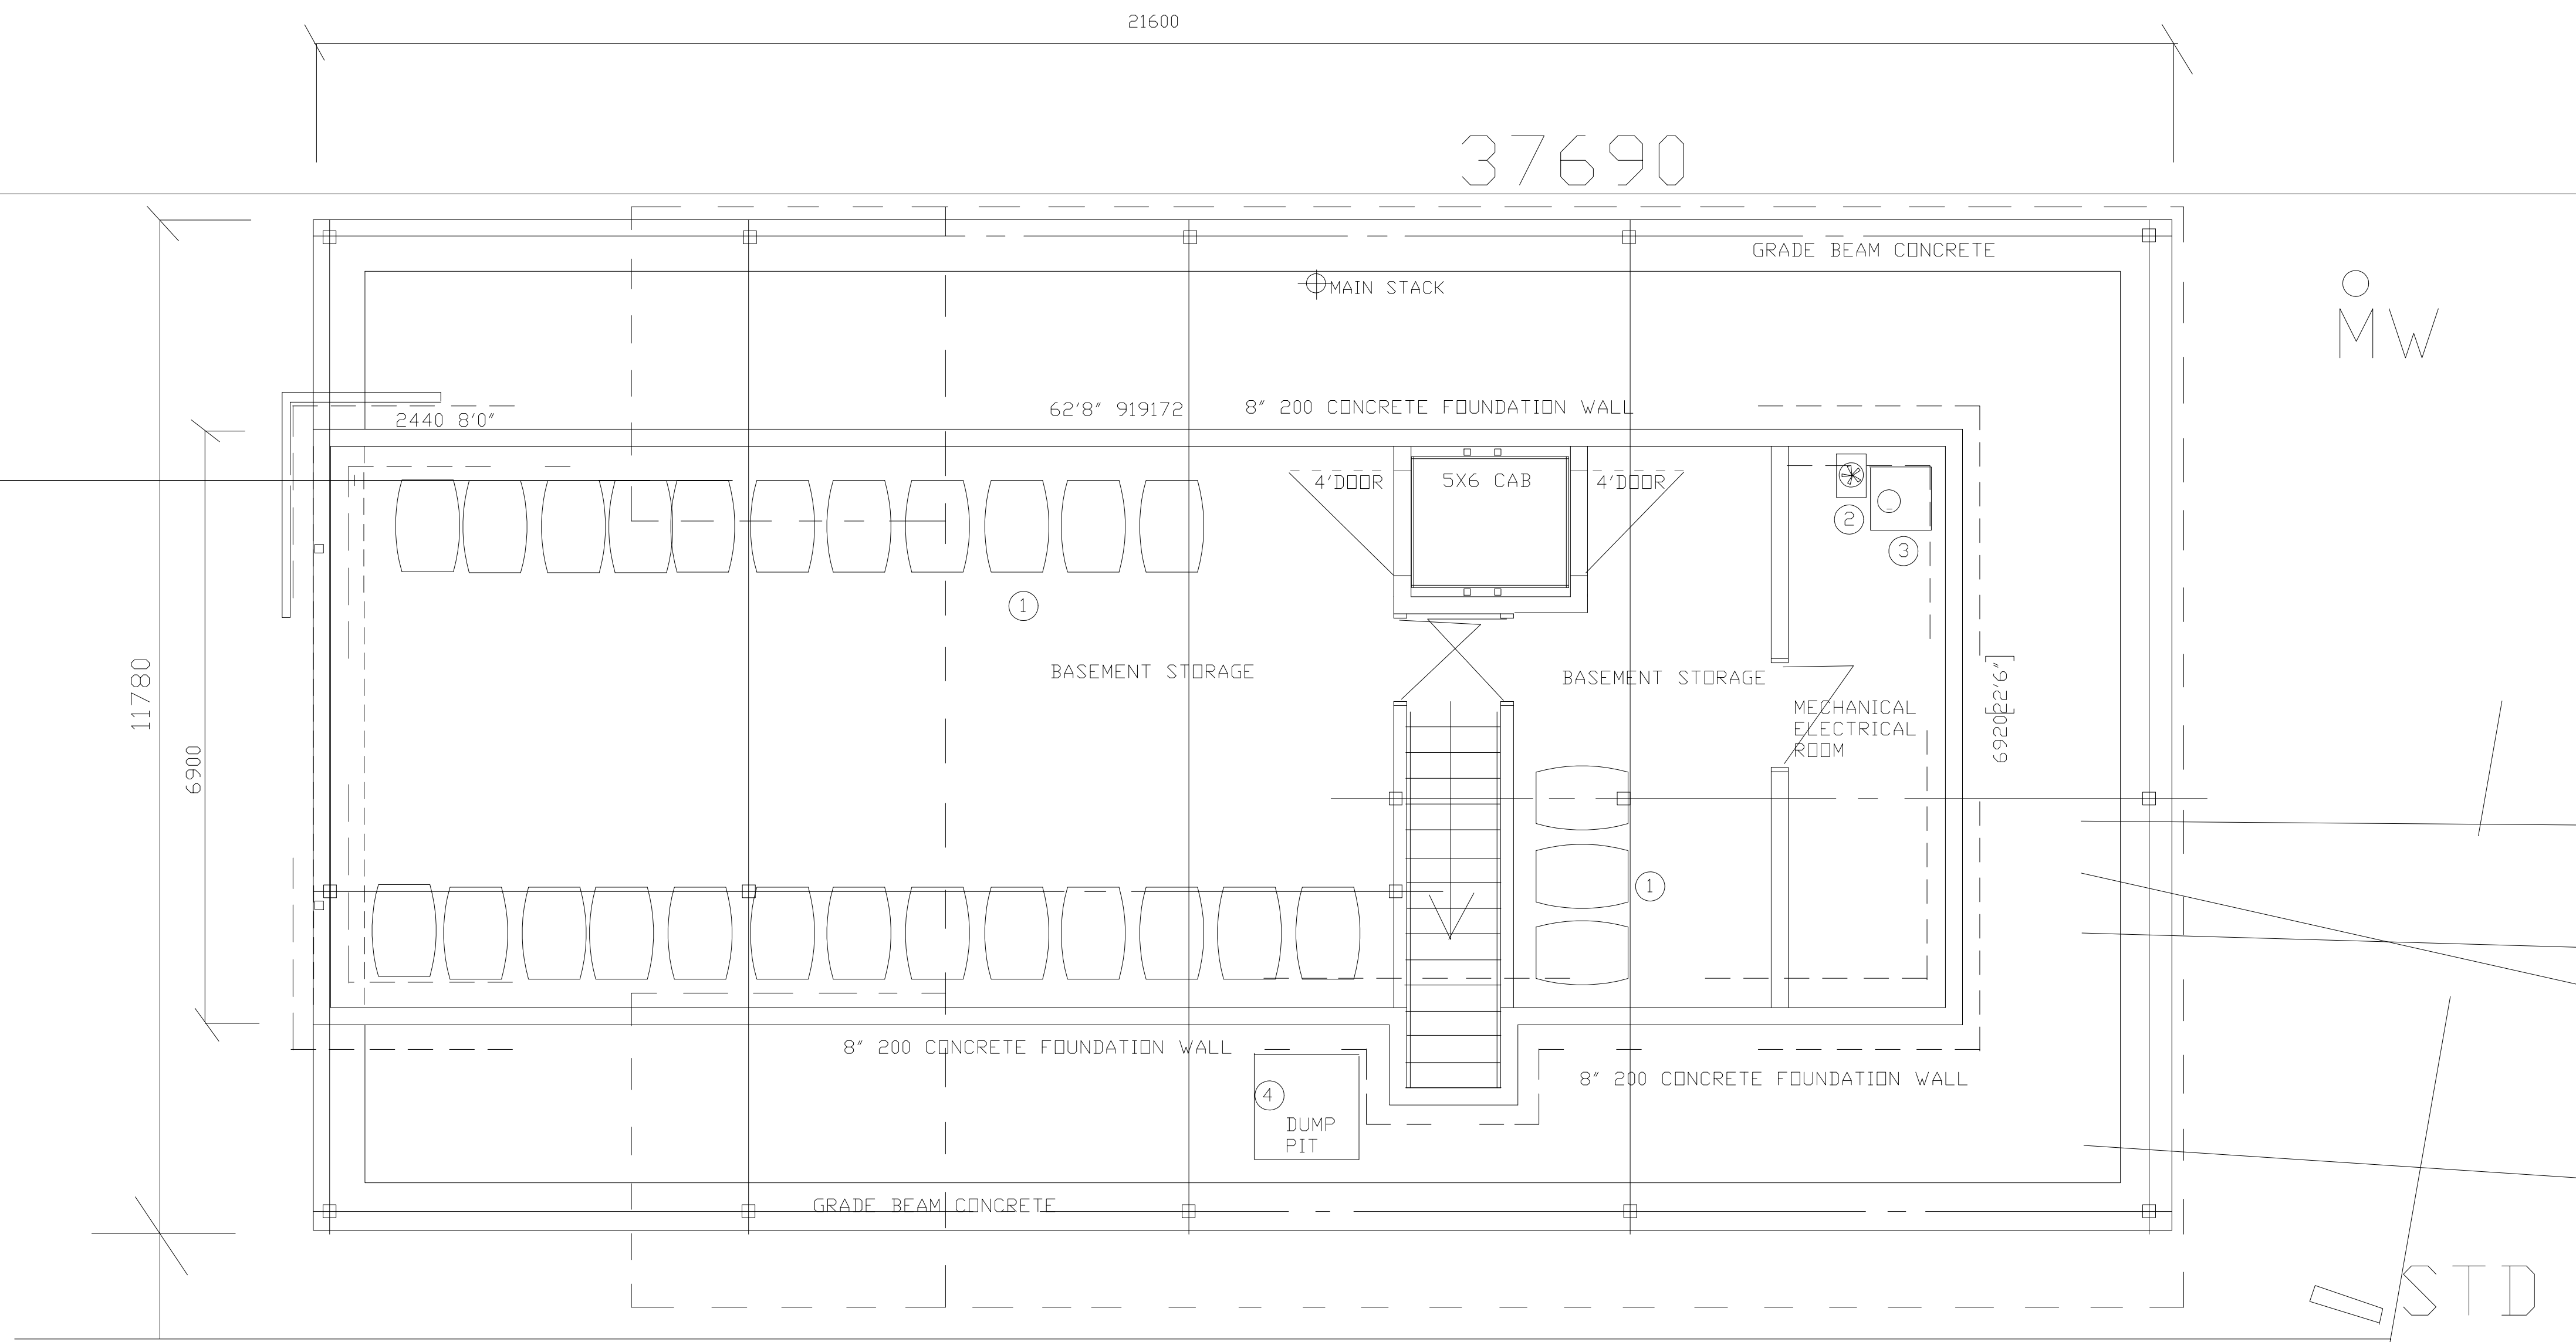

35360

BASEMENT FOUNDATION PLAN