



no.	description	date
3	REVISED SCUPPER, FILE # ADDED	SEP19,2022
2	VERIFIED METRIC DIMENSION NOV8,2021	
1	SUBMIT FOR PERMIT	JUNE 04, 21

These plans remain the property of the designer and may be used only for the purpose for which they were issued. contractors shall check and verify all dimensions on the job site and report any errors or omissions to the designer before work continues or the contractor will be held responsible. Each contractor shall be responsible to ensure that the work is in accordance with the building code. The designer is not responsible for any errors or omissions if work commences before building permit is issued.

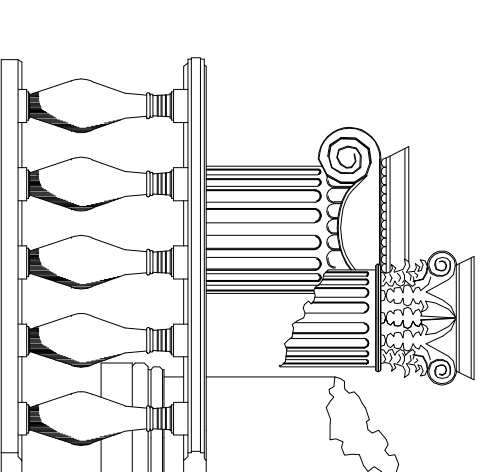

ewald ziegler
design consultant
200 scotland pvt. blackburn hamlet
K1b 1e2
613 798 6958 ezjr8000@gmail.com

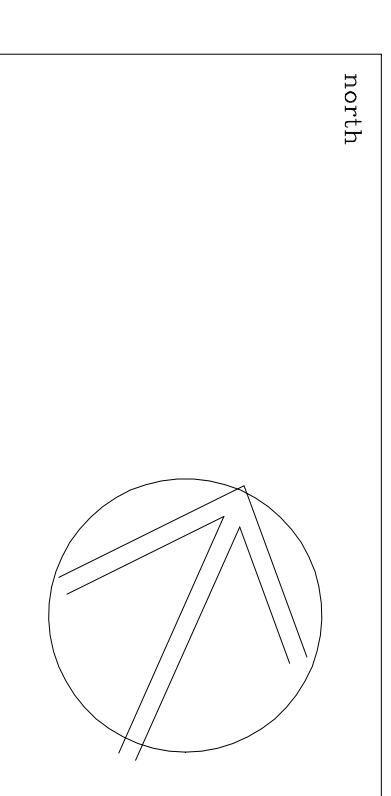

The undersigned has obtained the Survey Responsibility for the work shown on these plans and is responsible for the accuracy of the information set out in the Division Building Code.

MARC JANZOSKI, P. ENG.
REGISTERED PROFESSIONAL ENGINEER
No. 28292
PROFESSIONAL ENGINEER
SIGNATURE: *Marc Janzowski*

MARC JANZOSKI, P. ENG.
REGISTERED PROFESSIONAL ENGINEER
No. 28292
PROFESSIONAL ENGINEER
SIGNATURE: *Marc Janzowski*

MARC JANZOSKI, P. ENG.
REGISTERED PROFESSIONAL ENGINEER
No. 28292
PROFESSIONAL ENGINEER
SIGNATURE: *Marc Janzowski*

MARC JANZOSKI, P. ENG.
REGISTERED PROFESSIONAL ENGINEER
No. 28292
PROFESSIONAL ENGINEER
SIGNATURE: *Marc Janzowski*


title
PROPOSED NEW BUILDING
DUNROBIN DISTILLERIES LTD
1498 STITTVILLE MAINSTREET
WEST ELEVATION

date	description	scale	job no.
FEBRUARY 2021		1 : 50	R3
designer	MJ		
co-ordinator			
drawn by	ez,jr. b.arch.		dwg.no.
approved			A9


Not for construction until signed by client.

#18651

D07-12-22-0035_UD

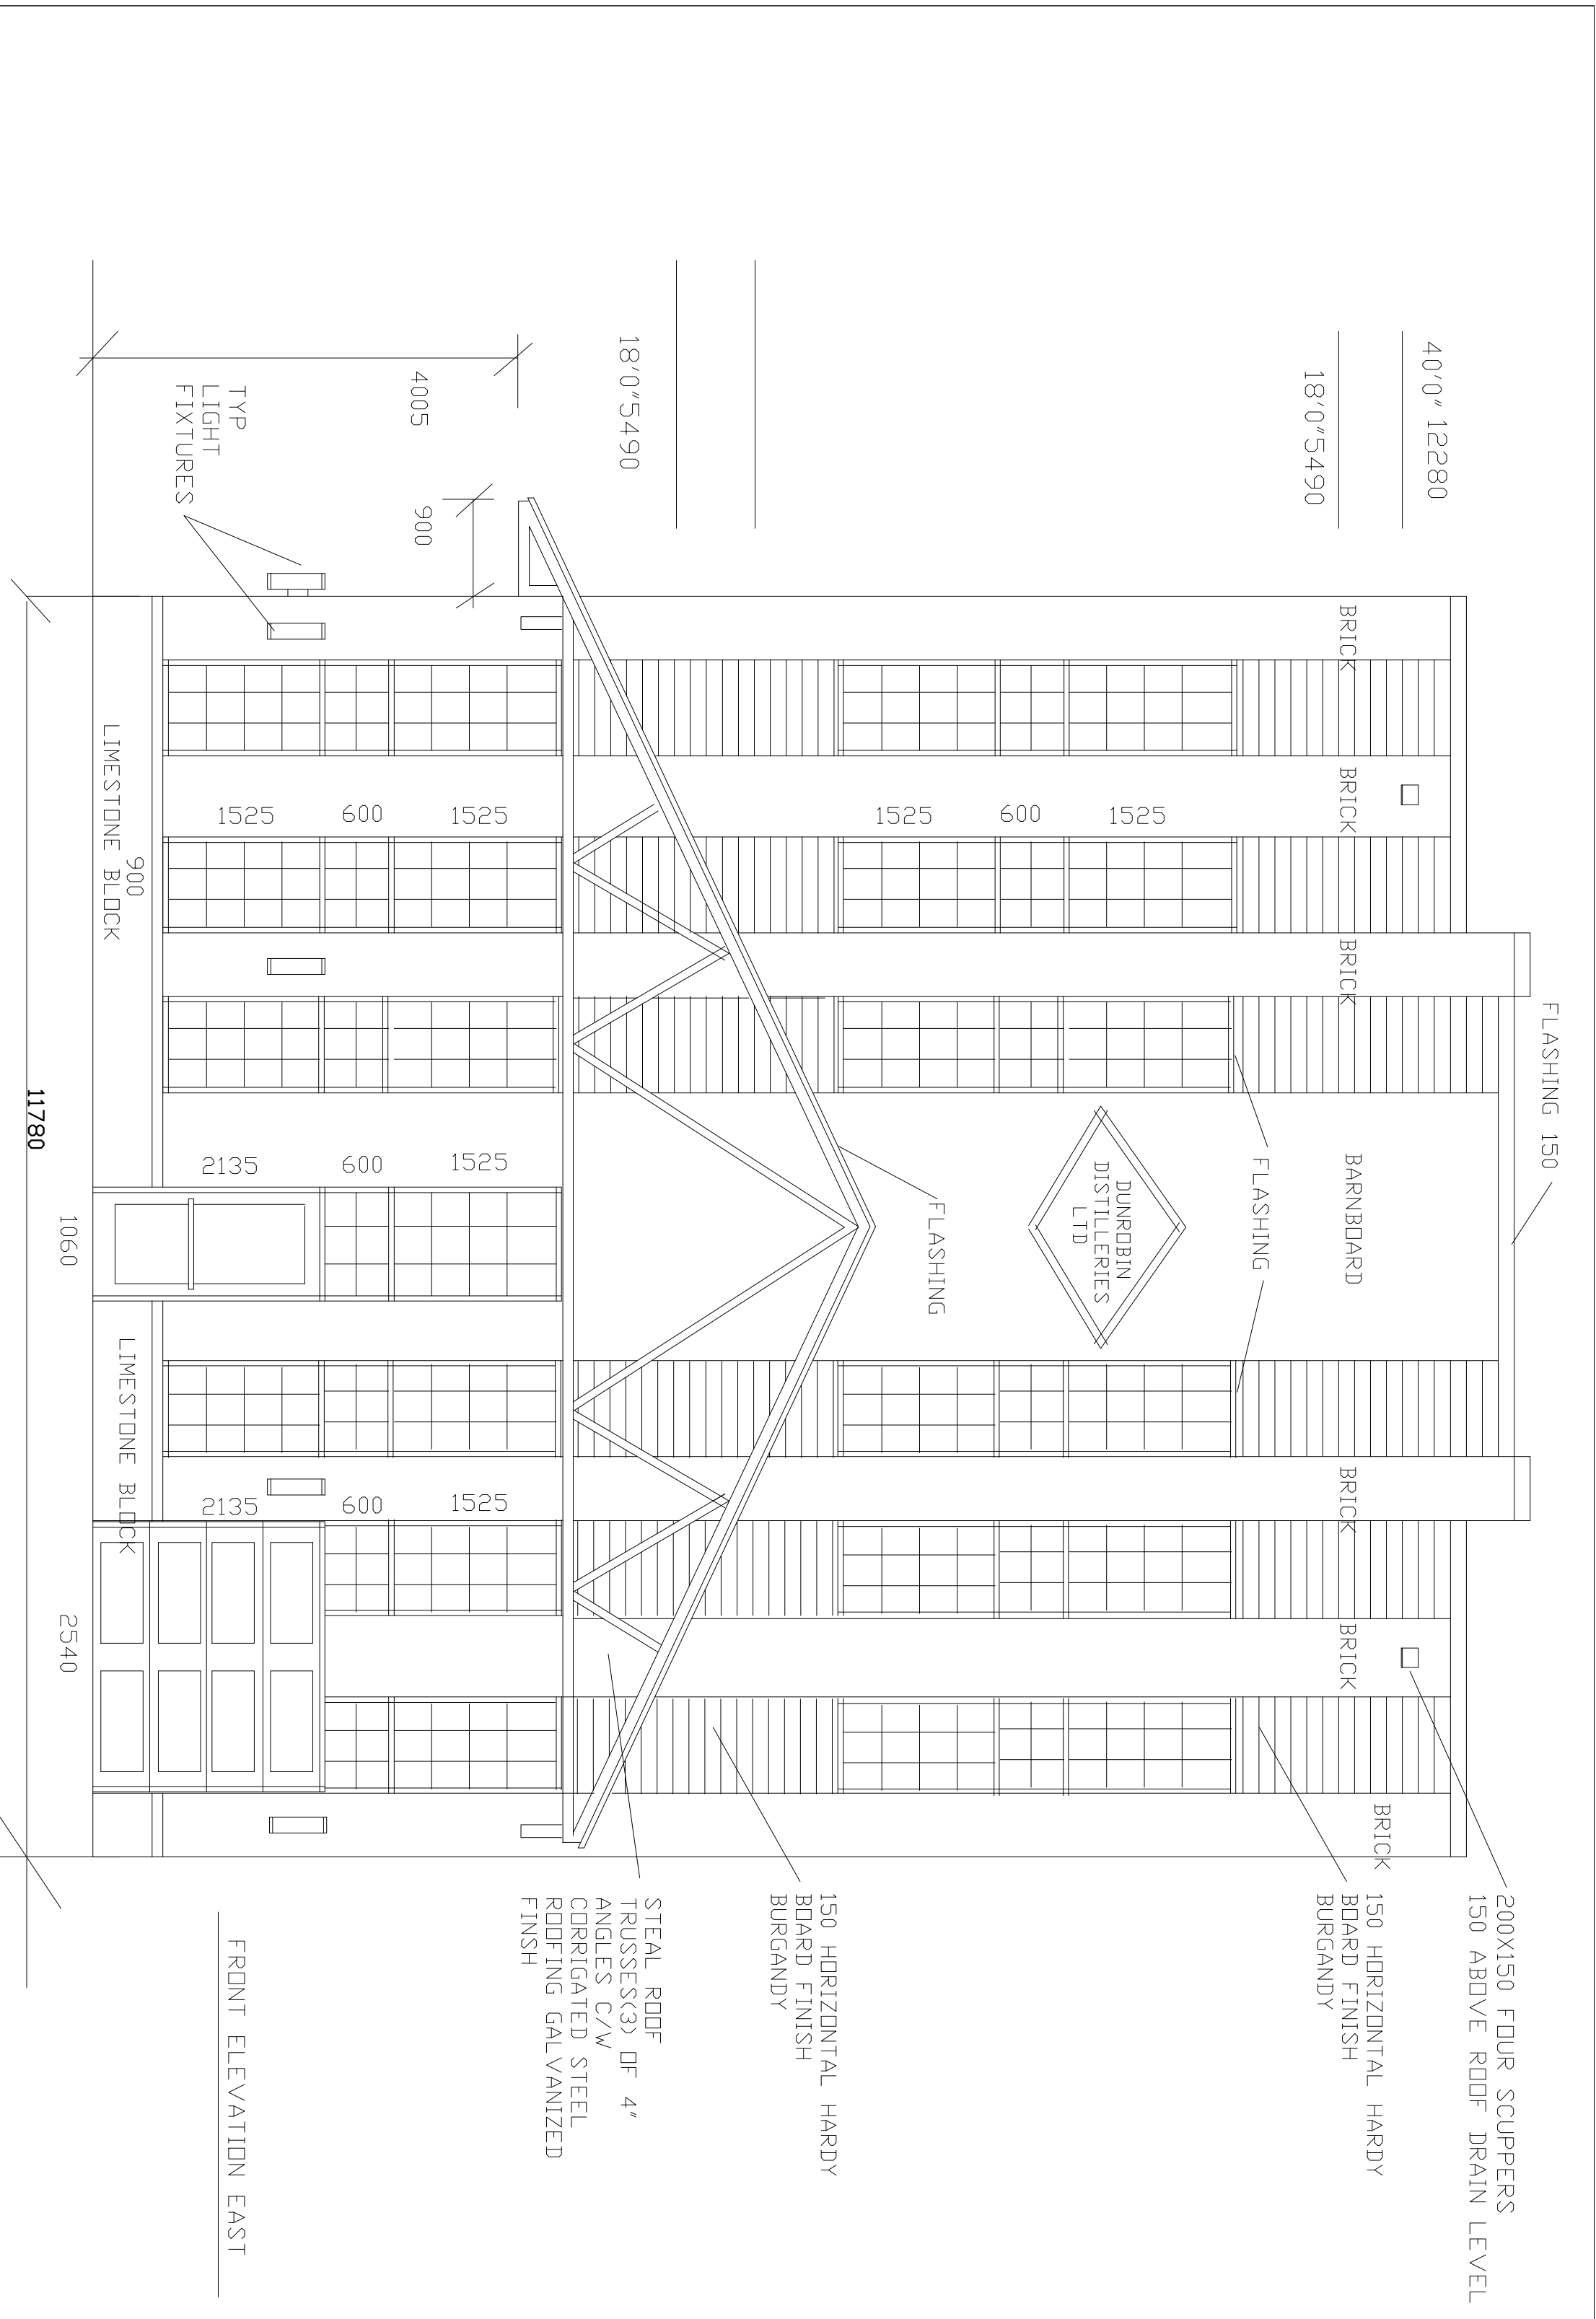

FRONT ELEVATION EAST

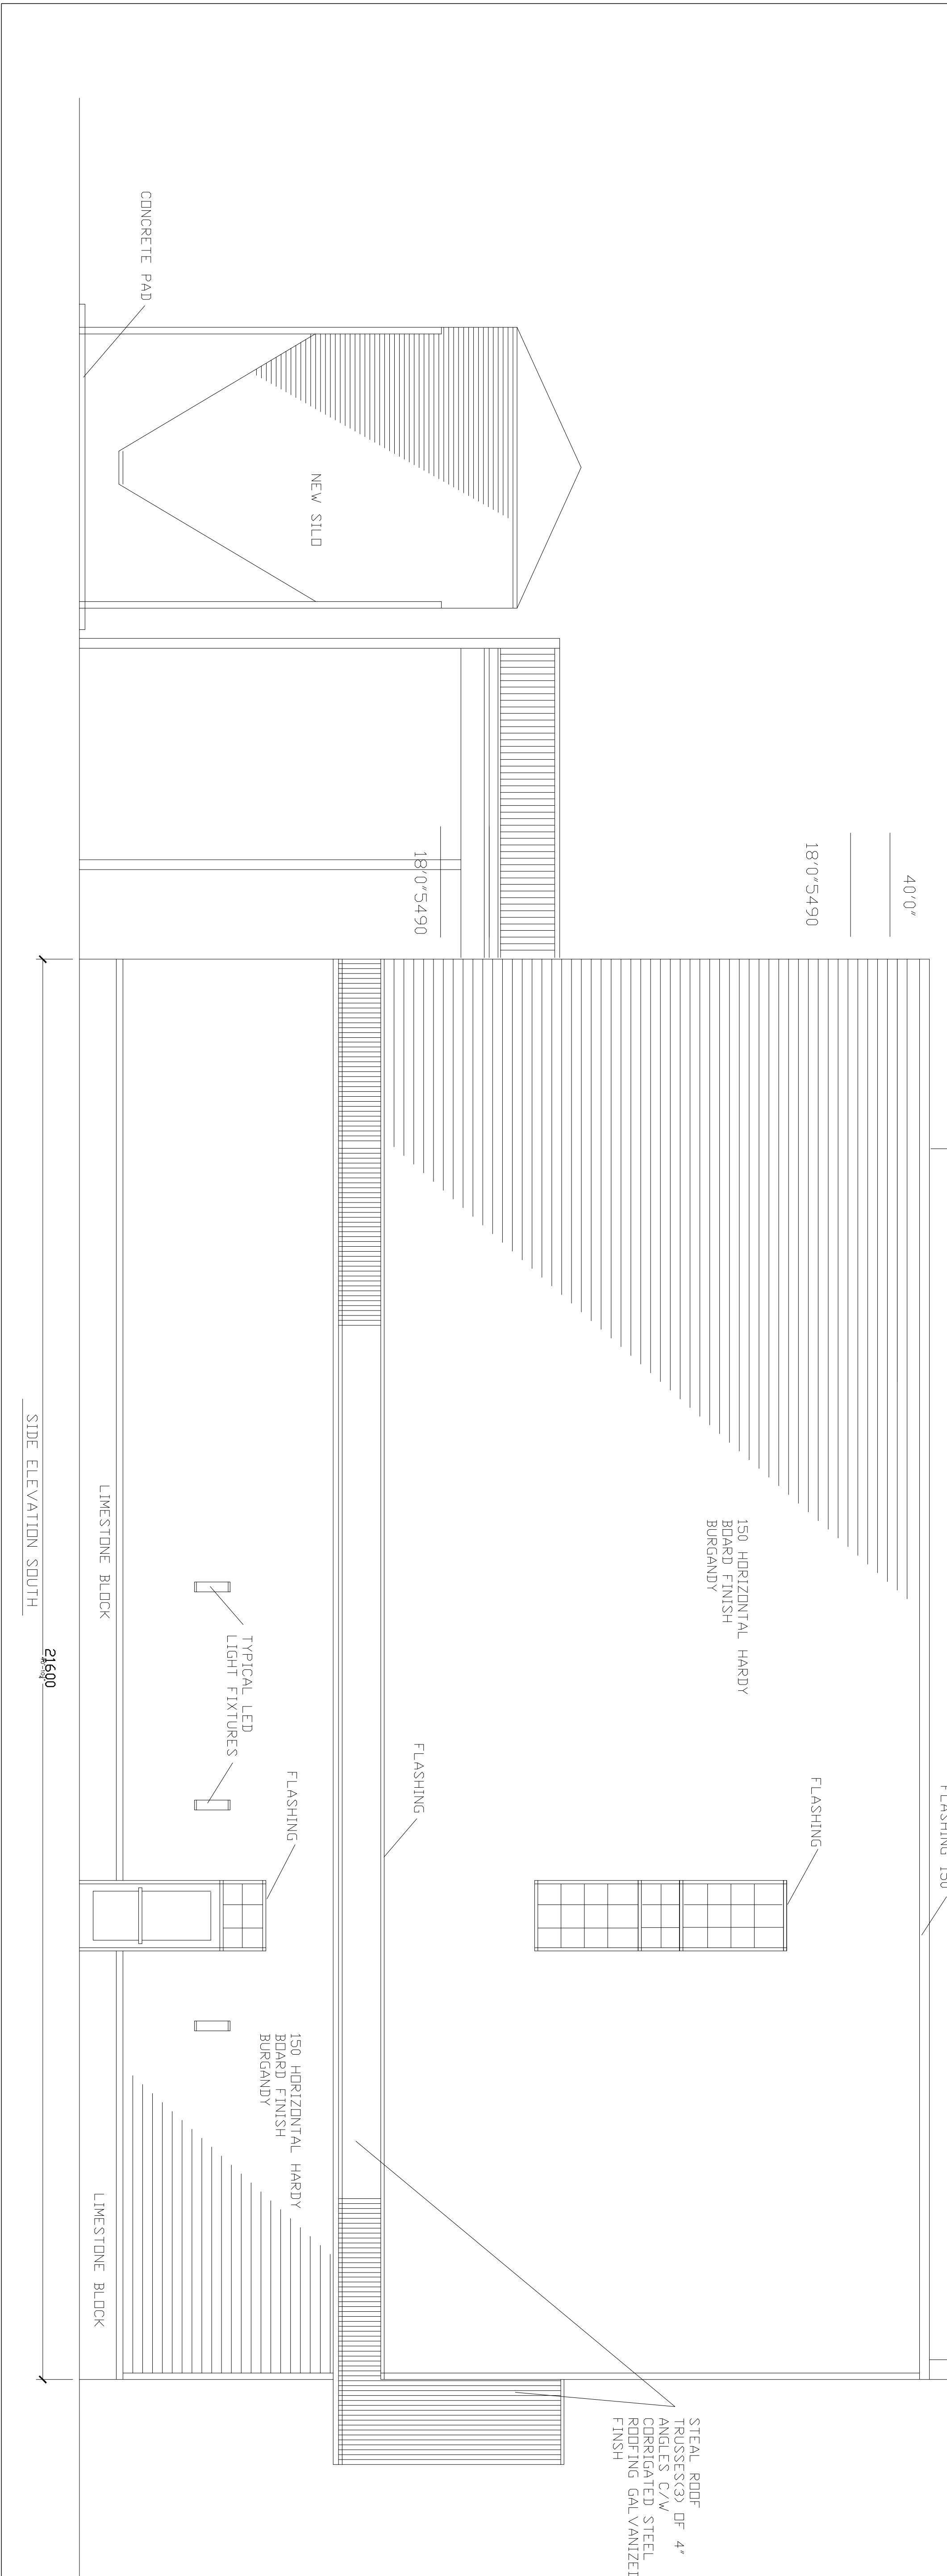

SIDE ELEVATION SOUTH