



no.	description	date
1	SUBMIT FOR PERMIT	JUNE 04, 2021
2	VERIFIED METRIC DIMENSION	NOV8,2021
3	SITE PLAN FILE # ADDED	SEP19,2022

These plans remain the property of the designer and may be used only for the purpose for which they were issued: contractors shall check and verify all dimensions on the job site and report any errors or omissions to the designer before work continues or the contractor will be held responsible

Each contractor shall be responsible to ensure that the work is in accordance with the building code. The designer is not responsible for any errors or omissions if work commences before building permit is issued.

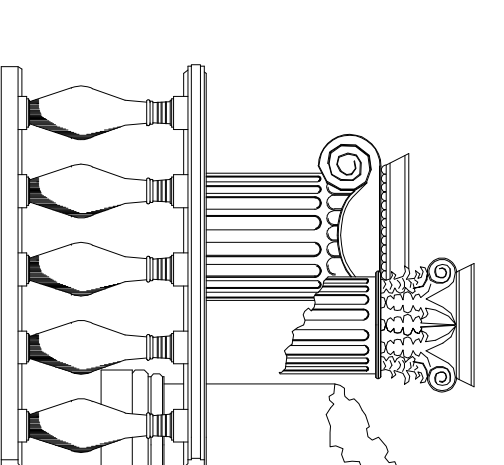

**ewald ziegler**  
design consultant  
200 scotland pvt. blackburn hamlet  
k1b 1e2  
613 798 6958 ezjr-8000@gmail.com

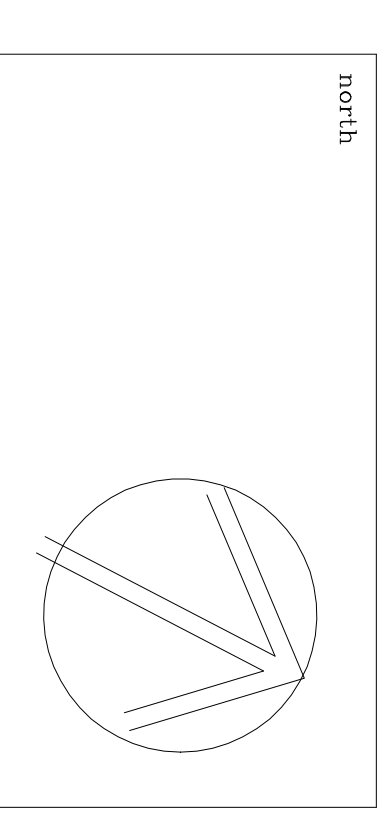

**M A R K**  
**ENGINEERING DESIGN**

CGA # 100056282IN # 328559  
30 SAI CRT, DTTAWA ON, K1G 5N6  
Tel: (613) 799 4948 Fax: (613) 880-9389  
www.marc-engineering.com


This undertaking has been completed by me, or under my direct supervision, and I am a duly registered Professional Engineer in the Province of Ontario, Canada. The design has been prepared in accordance with the requirements of the Engineering Act and the Engineering and Geomatics Regulation Act, 2006 (R.S.O. 1990, c. O.19).

MARK ANZESSERI, P. ENG.  
Stamp

title  
PROPOSED NEW BUILDING  
DUNBRAIN DISTILLERIES LTD  
1498 STITTSVILLE MAINSTREET

BASEMENT EQUIPMENT PLAN	
date	FEBRUARY 2021
scale	1 : 50
designer	MJ
co ordinators	
drawn by	ez.jr. b.arch.
approved	
	<b>R3</b>
	<b>job no.</b>
	<b>dwg.no.</b>
	<b>date</b>
	<b>A6</b>

D07-12-22-0035\_UD

 

**BASEMENT FOUNDATION PLAN**

~~STD  
PYLON  
SIGN~~

#18651