



no.	description	date
3	SITE PLAN FILE # ADDED	SEP15,2022
2	METREPOD FACILITY ADJUSTMENT/NOV/2021	
1	SUBMIT FOR PERMIT	JUNE 04, 21

These plans remain the property of the designer and may be used only for the purpose for which they were issued. Contractors shall check and verify all dimensions on the job site and report any errors or omissions to the designer before work continues or the contractor will be held responsible. Each contractor shall be responsible to ensure that the work is in accordance with the building code. The designer is not responsible for any errors or omissions if work commences before building permit is issued.

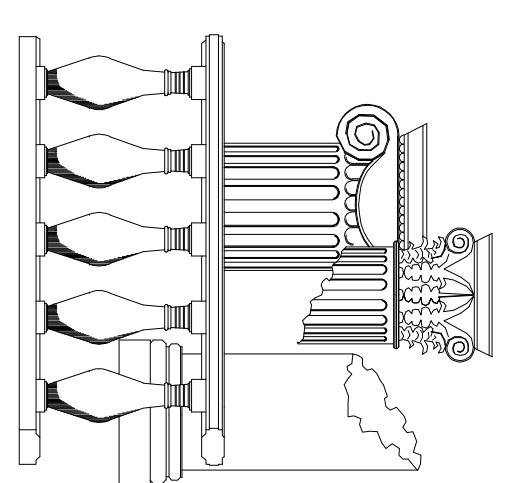

ewald ziegler
design consultant
200 scotland pvt. blackburn hamlet
K1b 1e2
613 798 6958 ezj@8000@gmail.com

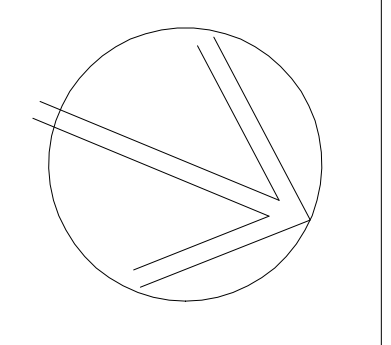

M A R K D E S I G N
C/O # 1000562821N # 32559
30 SAI CRT, DTTAWA ON, K1G 5N5
Tel: (613) 799 4962 Fax: (613) 884-9387
www.markdesign.ca

This undertaking has certain uses and purposes, and the user of the drawings is to be held responsible for the use of the drawings. The user of the drawings is to be held responsible for the use of the drawings.


MARK JANZOSKI, P. ENG.
REGISTERED PROFESSIONAL ENGINEER
PROFESSIONAL DESIGNER

title
PROPOSED NEW BUILDING
DUNROBIN DISTILLERIES LTD
1498 STITTSVILLE MAINSTREET
SECOND FLOOR EQUIPMENT PLAN

date	FEBRUARY 2021
scale	1 : 50
designer	MJ
co. ordinator	
drawn by	ezj, b.arch.
approved	
date	
job no.	
dwg.no.	A8

Not for construction until signed by client.

D07-12-22-0035_UD

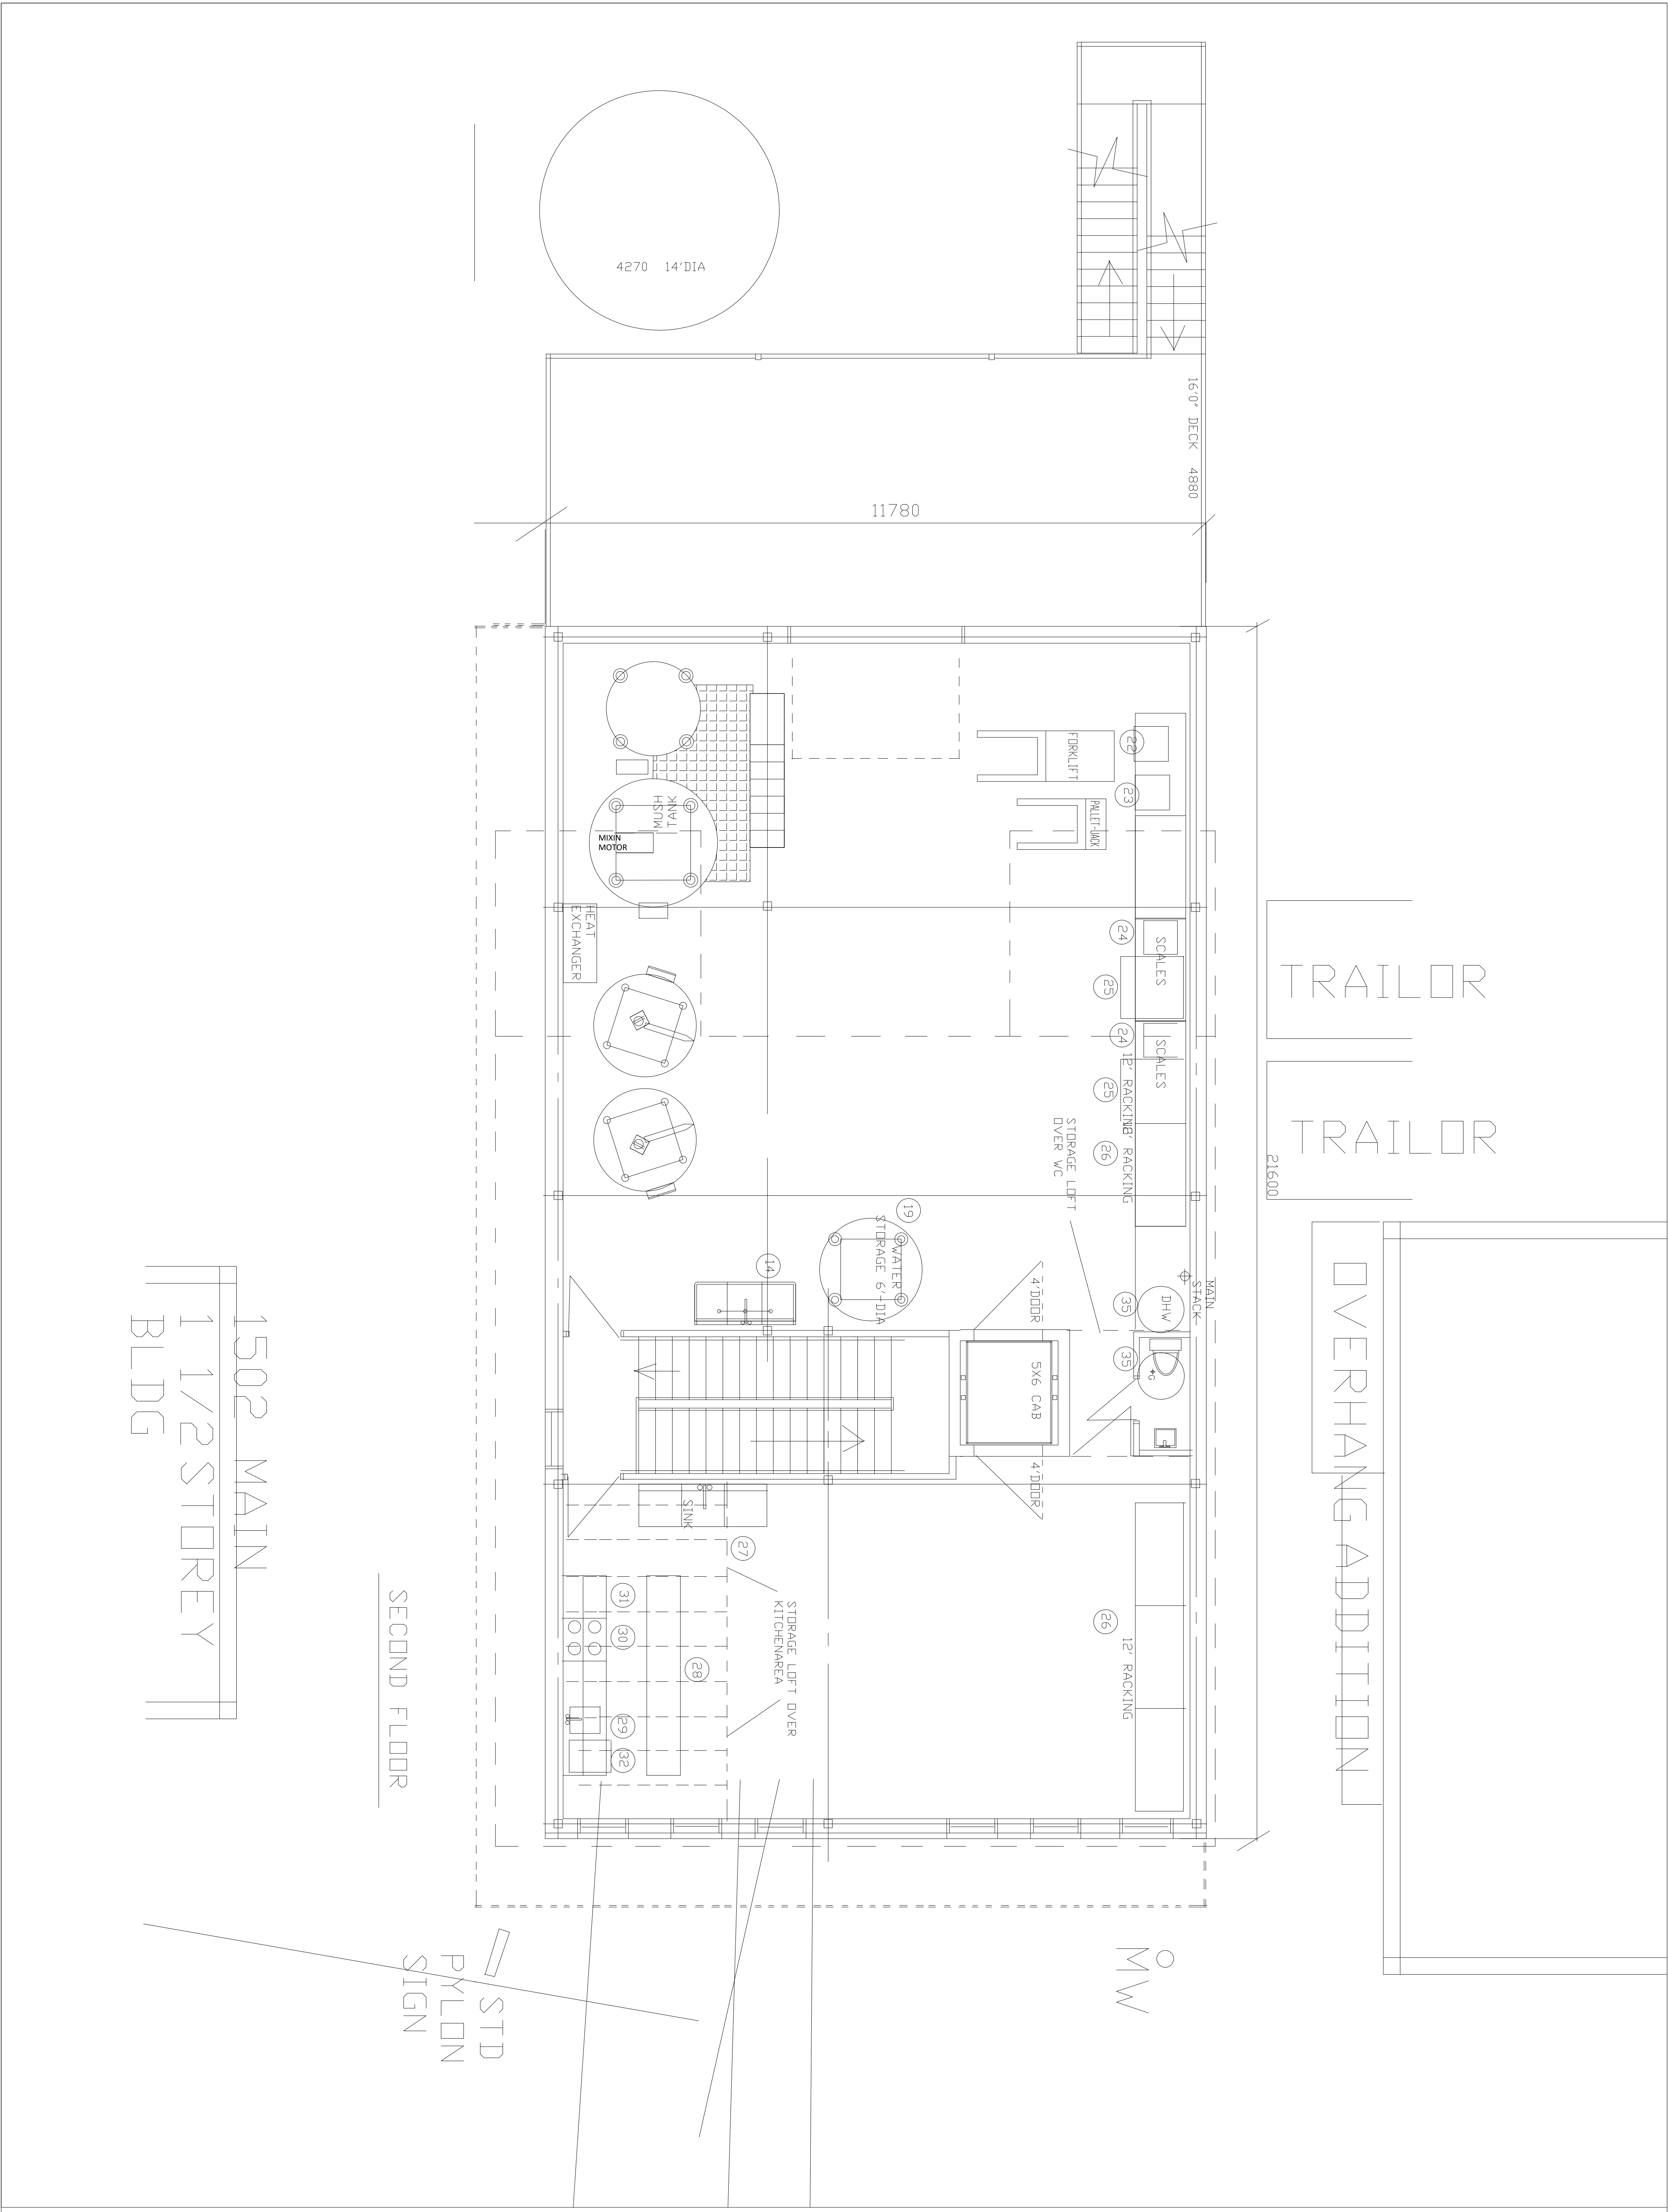

#18651