

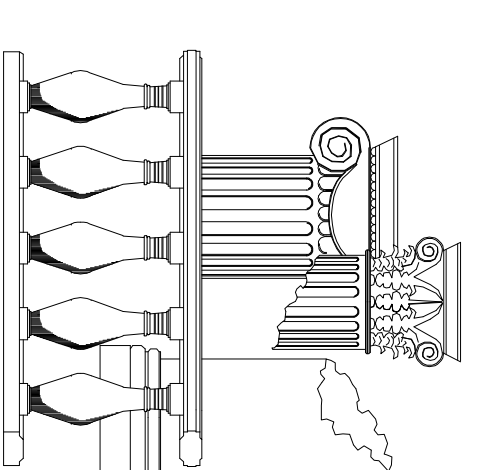
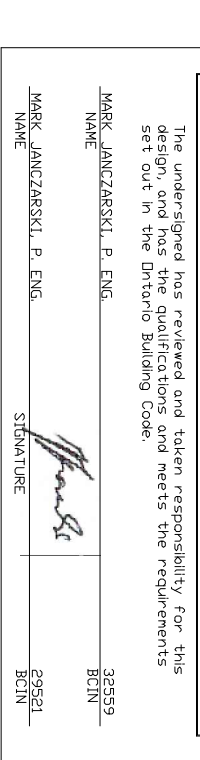


no.	description	date
4	REVISED NAMING OF ELEVATIONS	NOV19,2022
3	REVISED SCOPER, FILE # ADDED	SEP19,2022
2	VERIFIED METRIC DIMENSION	NOV8,2021
1	SUBMIT FOR PERMIT	JUNE 04, 21

These plans remain the property of the designer and may be used only for the purpose for which they were issued. Contractors shall check and verify all dimensions on the job site and report any errors or omissions to the designer before work continues or the contractor will be held responsible. Each contractor shall be responsible to ensure that the work is in accordance with the building code. The designer is not responsible for any errors or omissions if work commences before building permit is issued.

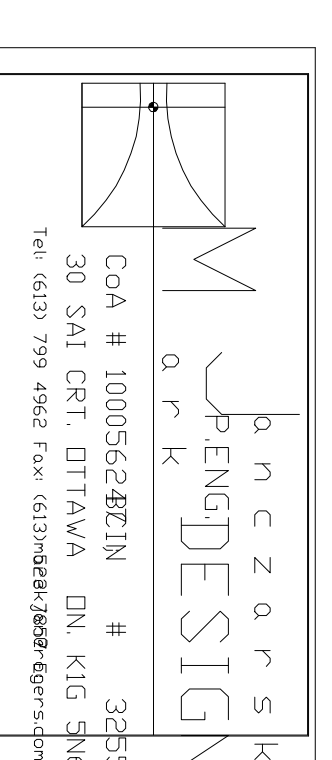

**ewald ziegler**  
design consultant  
200 scotland pvt. blackburn hamlet  
k1b 1e2  
613 798 6958 ezjr8000@gmail.com

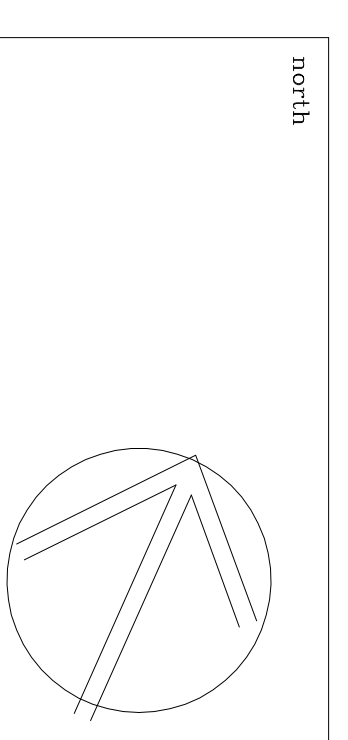


title  
PROPOSED NEW BUILDING  
DUNROBIN DISTILLERIES LTD  
1498 STITTSVILLE MAINSTREET  
SOUTH ELEVATION  
EAST ELEVATION

date	FEBRUARY 2021	job no.	
scale	1 : 50	job no.	R4
designer	MJ	date	
co ordinator		date	
drawn by	ez.jr. barch.	date	
approved		date	

Not for construction until signed by client.

#18651

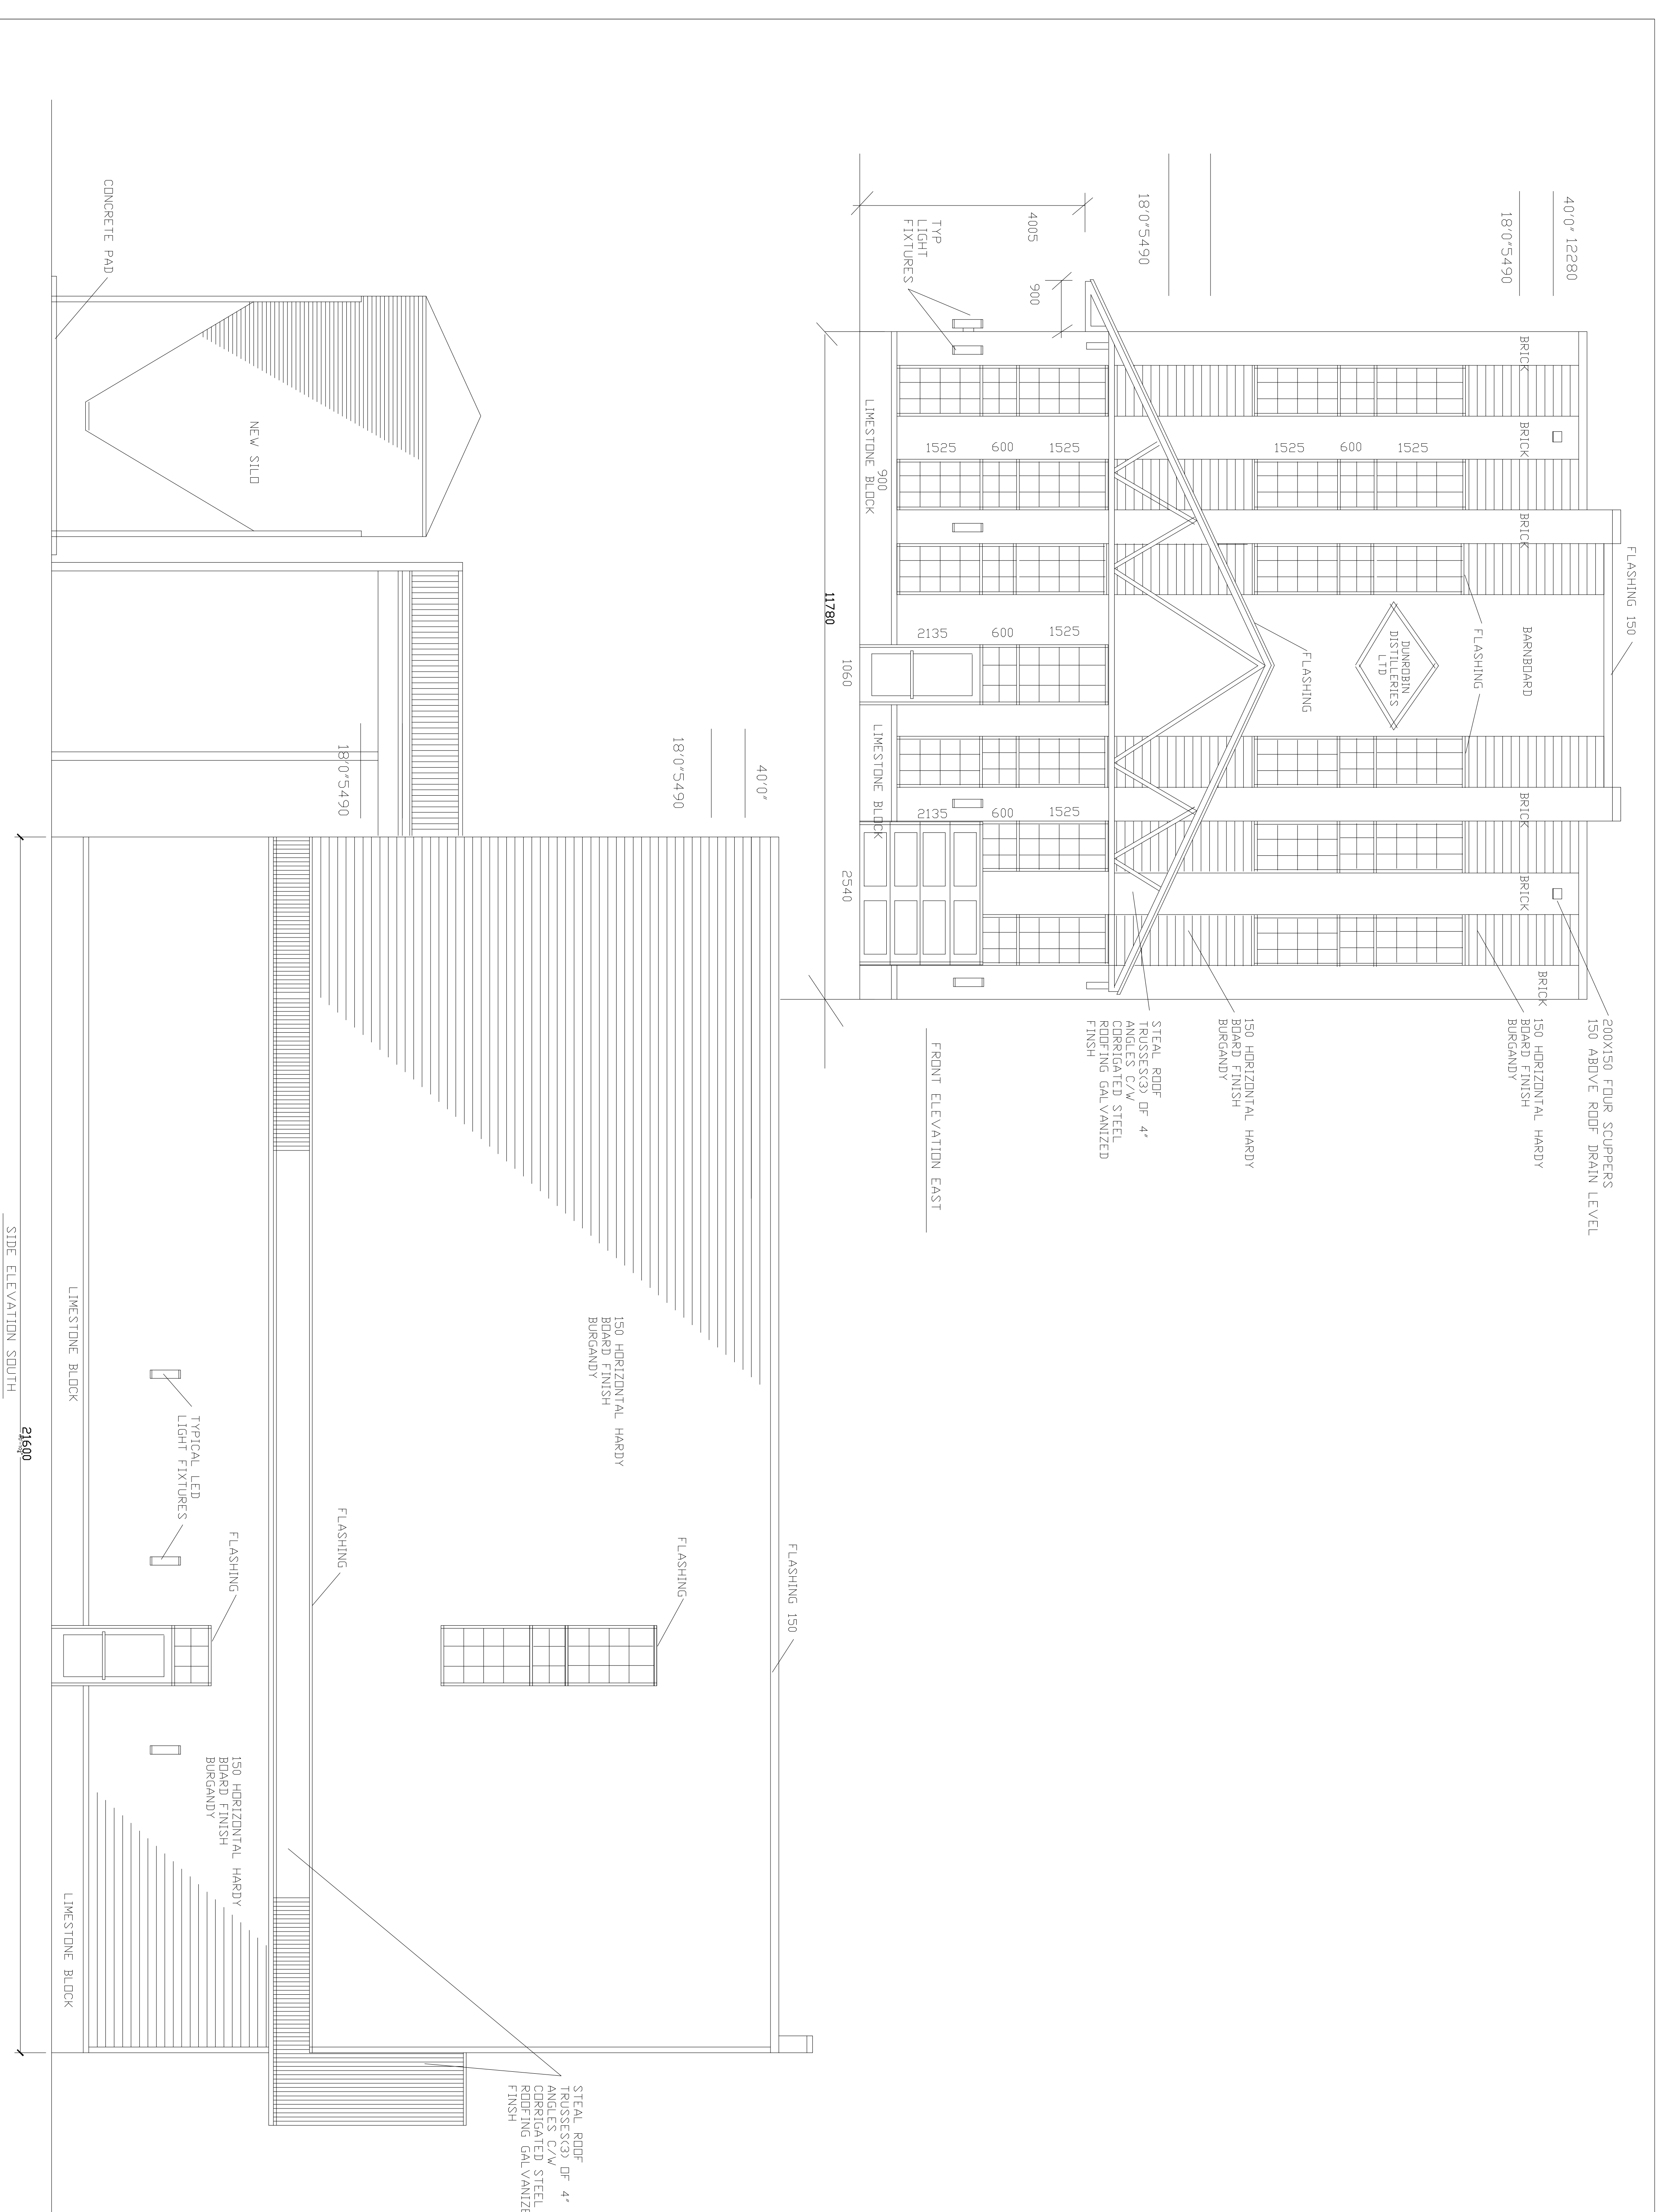

D07-12-22-0035\_UD