



no.	description	date
3	SITE PLAN FILE # ADDED	SEP19,2022
2	VERIFIED METRIC DIMENSION	NOV8,2021
1	SUBMIT FOR PERMIT	JUNE 04, 2021

These plans remain the property of the designer and may be used only for the purpose for which they were issued. Contractors shall check and verify all dimensions on the job site and report any errors or omissions to the designer before work continues or the contractor will be held responsible. Each contractor shall be responsible to ensure that the work is in accordance with the building code. The designer is not responsible for any errors or omissions if work commences before building permit is issued.

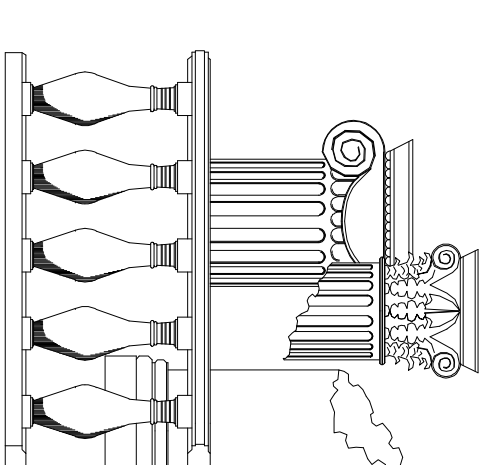

ewald ziegler
design consultant
200 scotland pvt. blackburn hamlet
K1b 1e2
613 798 6958 ezjr8000@gmail.com

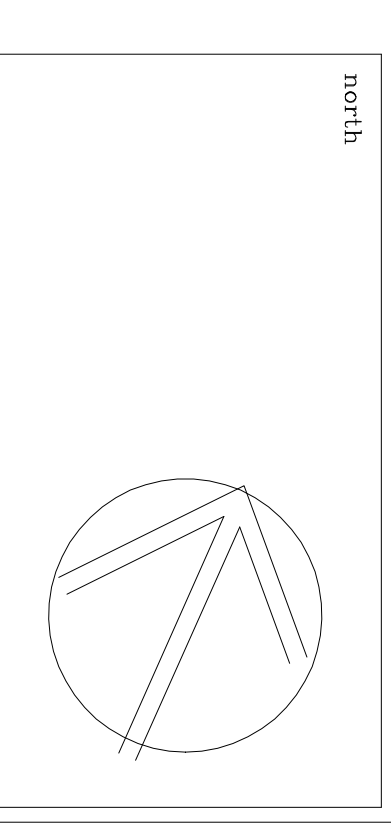

M A R K D E S I G N
C/O A # 1000562821N # 32559
30 SMT CRT. DTTAWA ON. K1G 5M6
Tel: (613) 799 4962 Fax: (613) 886-9898
www.markanddesign.com

The undersigned has obtained the Stamp/Registration for the Province of Ontario and is a Registered Professional Engineer. The undersigned is not responsible for the design of the building code set out in the Ontario Building Code.


MARK JANZOSKI, P. ENG.
Stamp/Registration No. 28292
Stamp/Registration Expiry Date: 2022
Stamp/Registration Issued: 2021

title
PROPOSED NEW BUILDING
DUNBORN DISTILLERIES LTD
1498 STITTSVILLE MAINSTREET

SECTION

date	FEBRUARY 2021	scale	1 : 50
designer	MJ	job no.	R3
co. ordinator		dwg. no.	A11
drawn by	ez.jr. b.arch.	date	
approved			

Not for construction until signed by client.

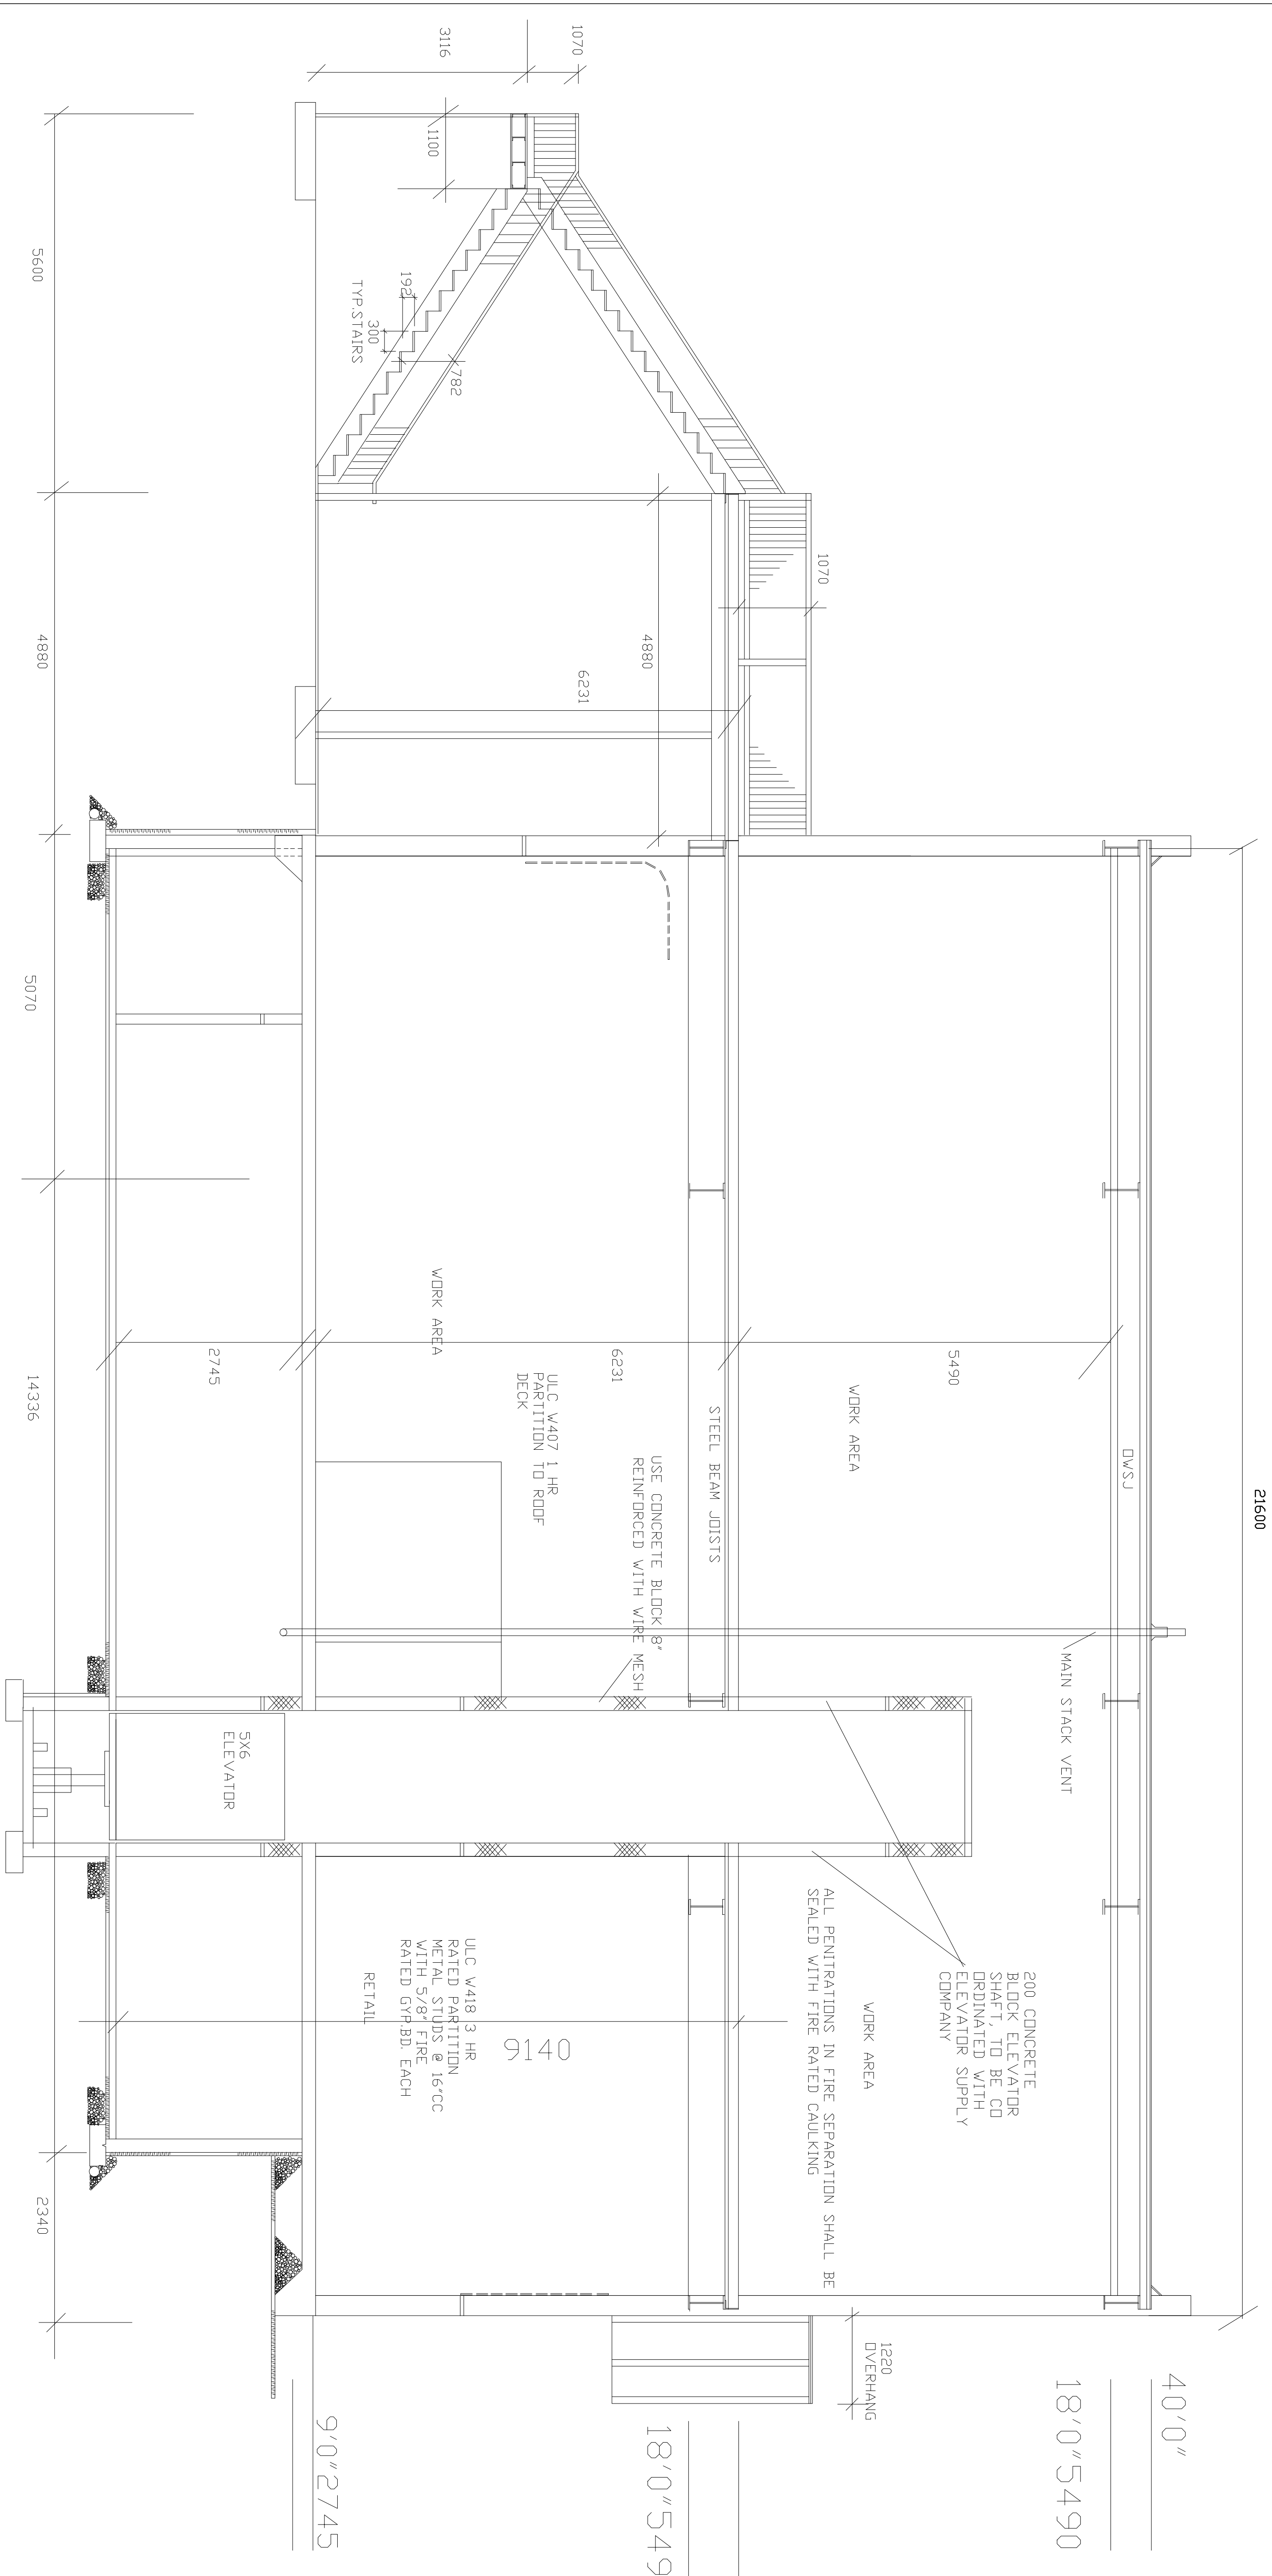

21600

40'0"
18'0"5490

18'0"5490

9'0"2745

5600 4880 5070 14336 2340

#18651

D07-12-22-0035_UD