
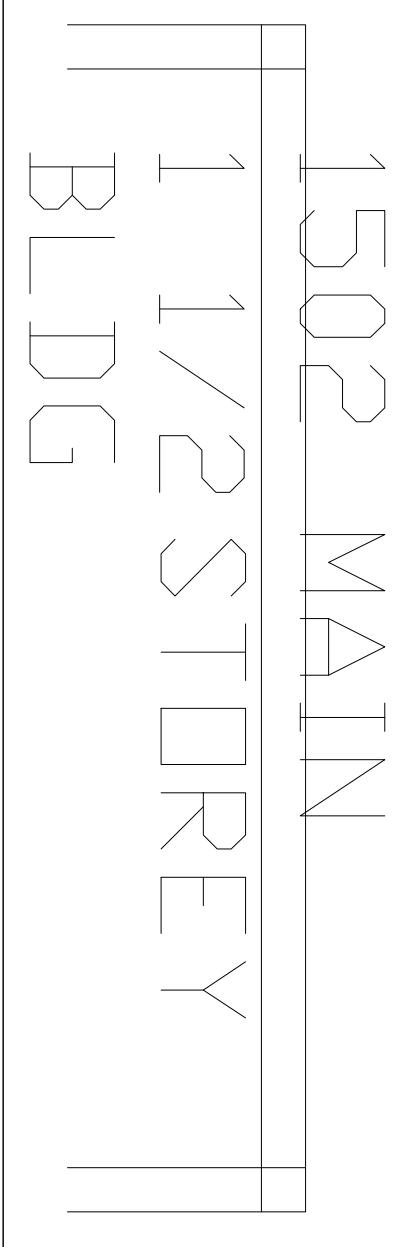
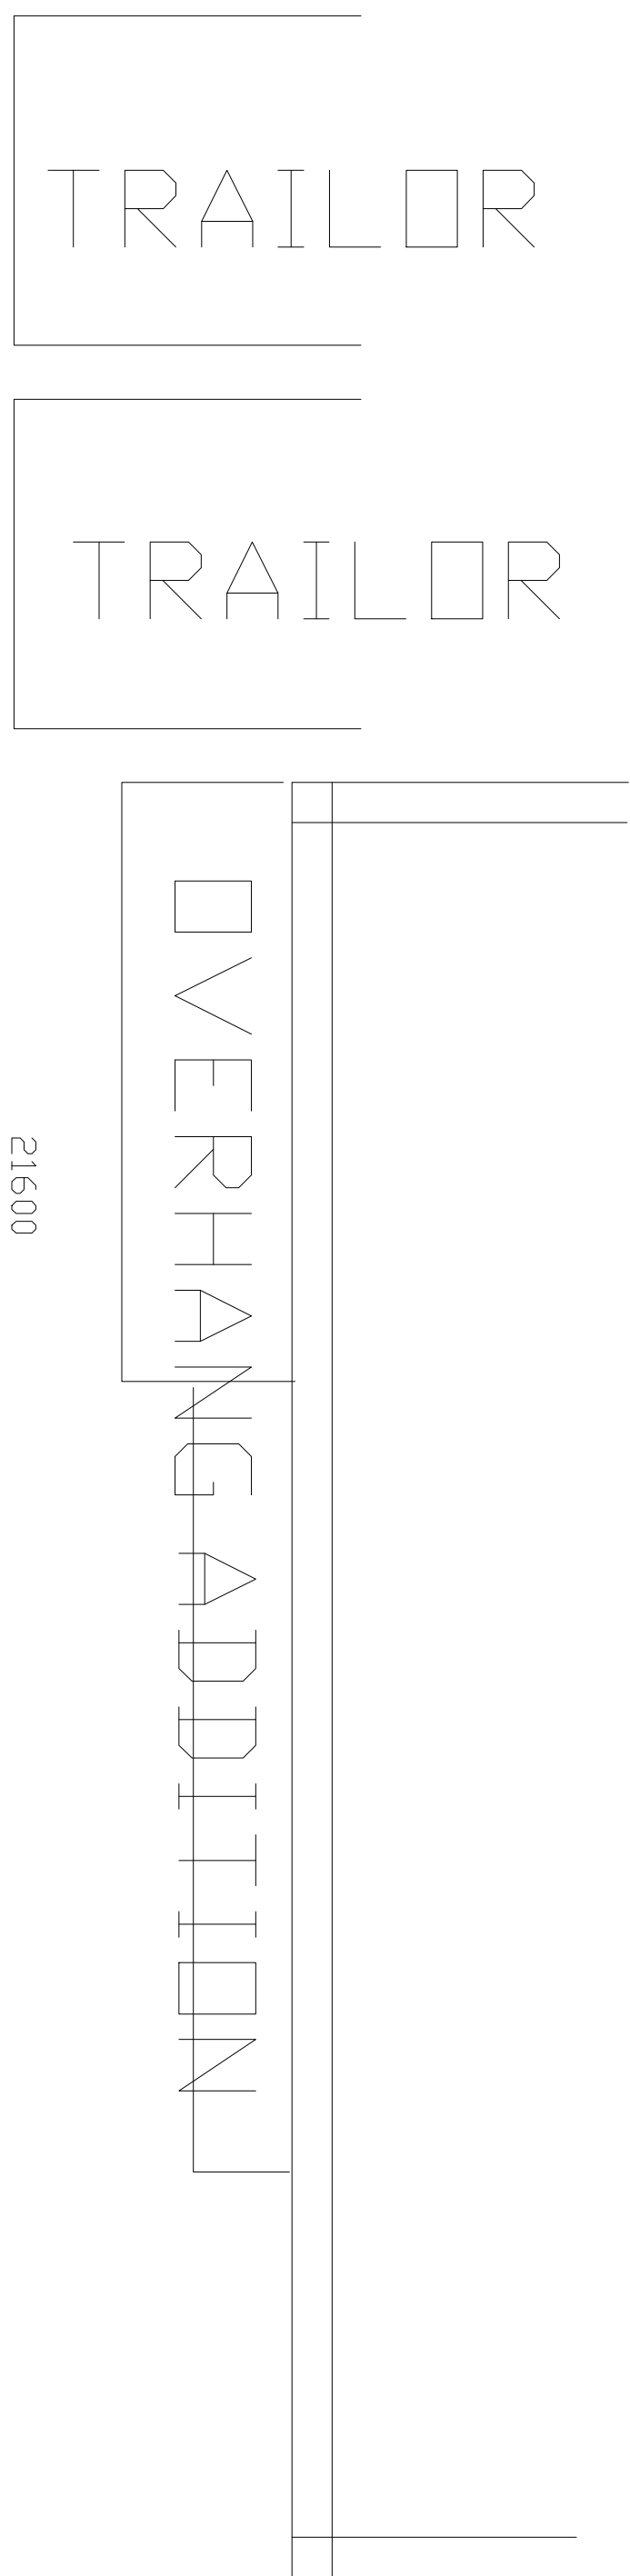


EQUIPMENT SCHEDULE					
NO.	DESCRIPTION	LOCATION	ELECTRIC	WATER	COMMENTS
1	BARREL S	BASEMENT	208V 15A		
2	EXHAUST FAN	"	208V 15A		
3	SYMP PIT	"	208V 15A		
4	DUMP PIT	"	208V 20A		
5	SHLE	GROUND	4-208V 15A		
6	PON SINK 6'	"	4-208V 15A		
7	COUNTER	"	4-208V 15A		
8	BAR	"	4-208V 15A		
9	STILL TRPX	"	400V/45KVA		PANEL 7B C/W EXPLOSION
10	STILL TRPX	"	2-3P 15A		PRODF PUMP 3P15A
11	FERMENTATION TANK	"	208V 15A		
12	COMPUTER	"	208V 15A		
13	COMPUTER	"	208V 15A		
14	STILL RACKS	"	208V 15A		
15	STILL RACKS	"	208V 15A		
16	2" SCALE	"	208V 15A		
17	4" SCALE	"	208V 15A		
18	HW TANK	SECOND	208V 15A		
19	STORAGE TANK	"	2-3P 15A		PANEL 7B
20	MUSH TANK	"	208V 15A		
21	FERK EXCHANGER	"	208V 30A		
22	PALLET LIFT	"	208V 30A		
23	PALLET LIFT	"	208V 15A		
24	2" SCALE	"	208V 15A		
25	4" SCALE	"	208V 15A		
26	STEEL RACKS	"			
27	COUNTER W/ SINK	"	2-208V 15A		
28	COUNTER W/ SINK	"	208V 15A		
29	COUNTER W/ SINK	"	208V 15A		
30	FRIDGE	"	208V 15A		
31	FRIDGE	"	208V 15A		
32	FRIDGE	"	208V 15A		
33	FRIDGE	"	208V 15A		
34	FRIDGE	"	208V 15A		
35	HW TANK PUMP	"	208V 15A		
36	WATER MACHINE	"	208V 20A		
37	ELEVATOR	"			

ALL PENETRATIONS IN FIRE SEPARATION SHALL BE SEALED WITH FIRE RATED CAULKING

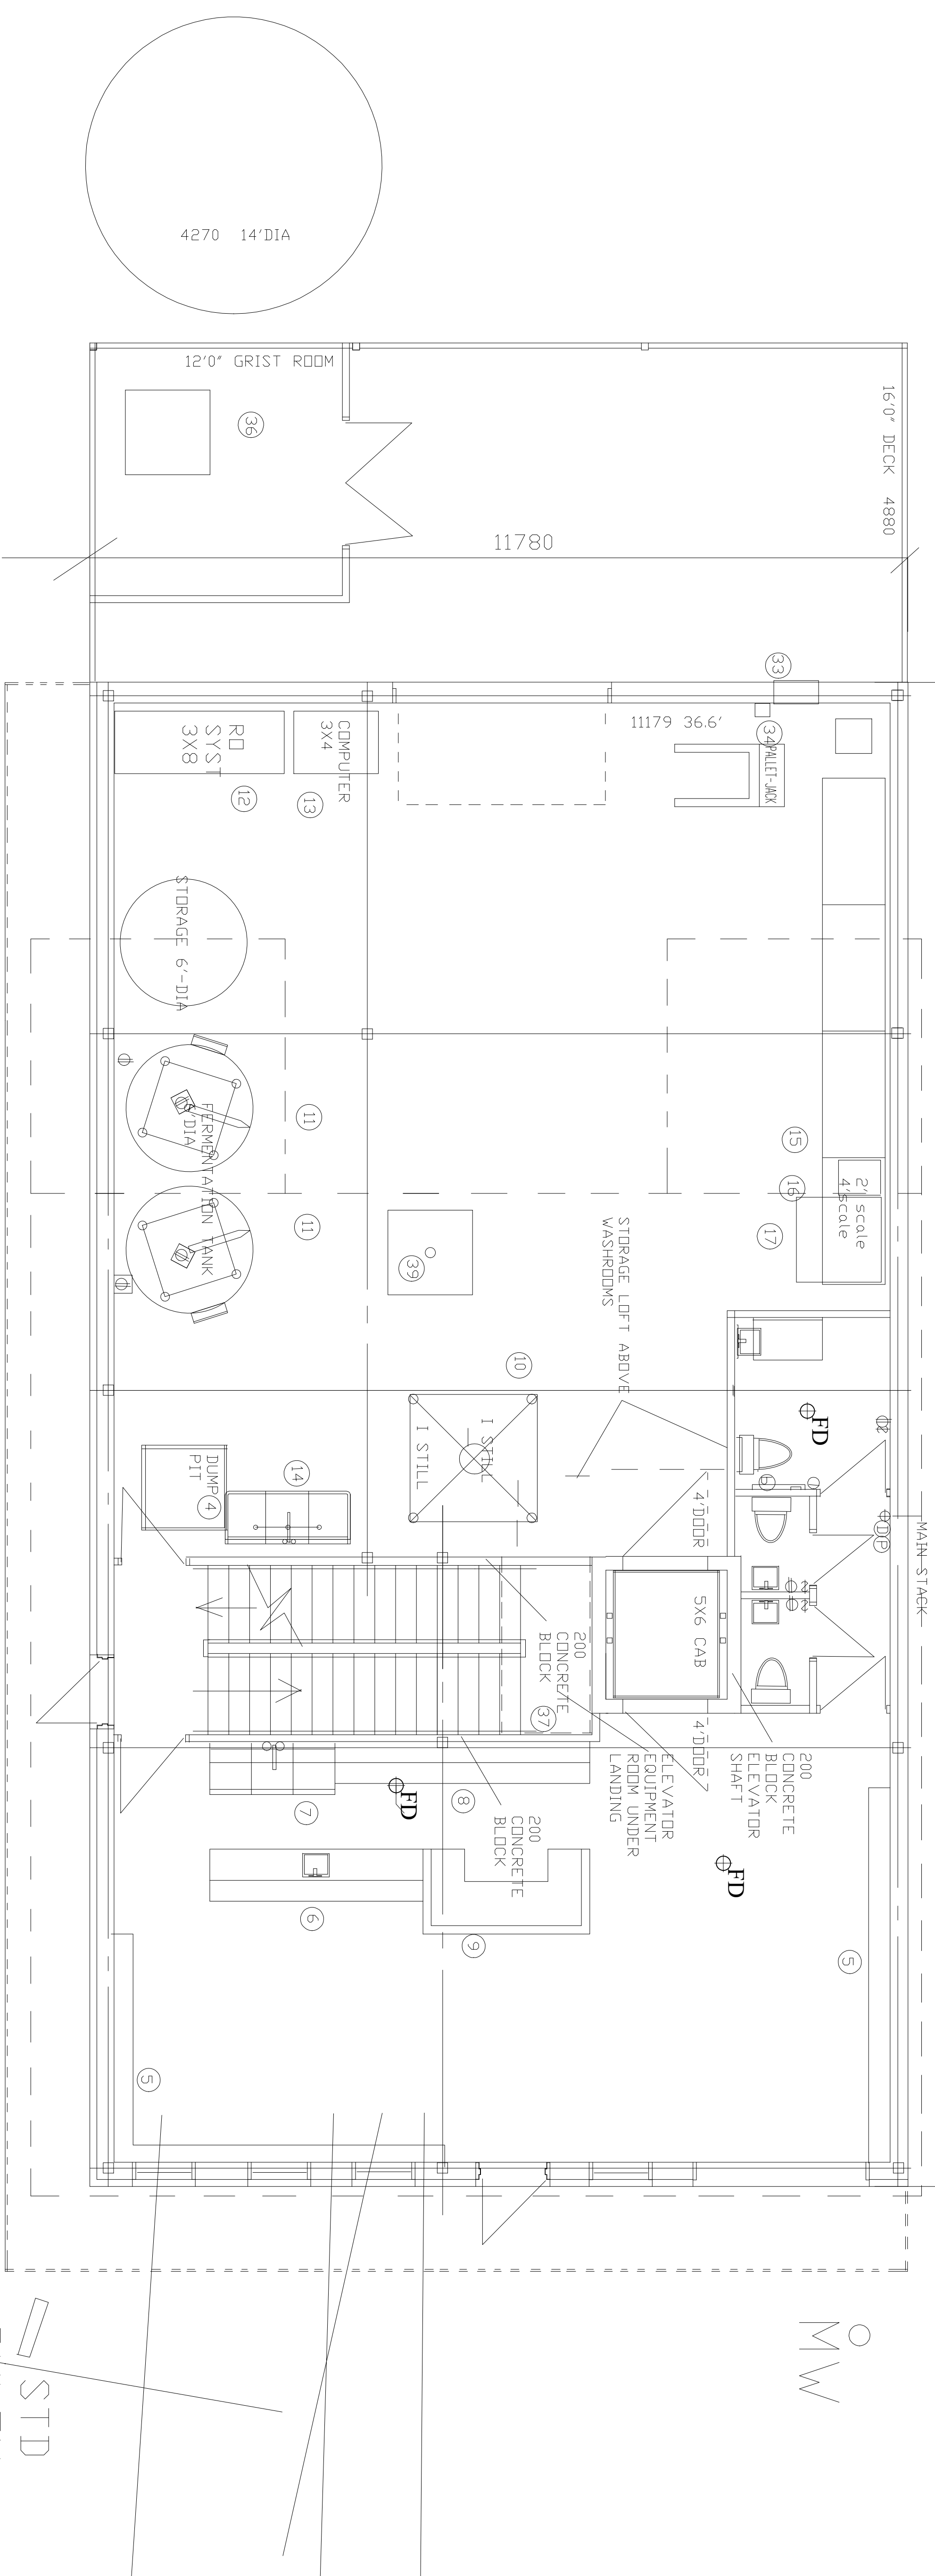


GROUND FLOOR


STD PYLON SIGN

no.	description	date
1	SUBMIT FOR PERMIT	JUNE 04, 2021
2	VERIFIED METRIC DIMENSION	NOV8,2021
3	SITE PLAN FILE # ADDED	SEP19,2022

These plans remain the property of the designer and may be used only for the purpose for which they were issued. Contractors shall check and verify all dimensions on the job site and report any errors or omissions to the designer before work continues or the contractor will be held responsible. Each contractor shall be responsible to ensure that the work is in accordance with the building code. The designer is not responsible for any errors or omissions if work commences before building permit is issued.

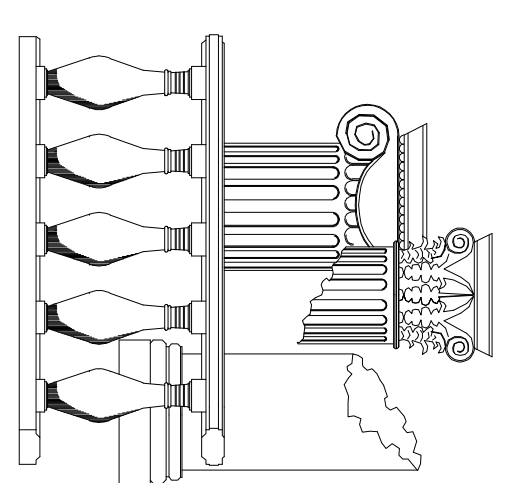

ewald ziegler
design consultant
200 scotland pvt. blackburn hamlet
K1b 1e2
613 798 6958 ezjr8000@gmail.com

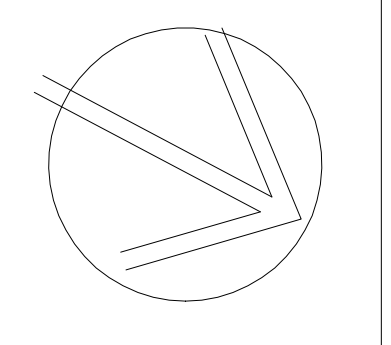

M A R K D E S I G N
C/O # 100056282IN # 32559
30 SAI CRT, OTTAWA ON, K1G 5N6
Tel: (613) 799 4962 Fax: (613) 886-9387
www.markdesign.ca

title
PROPOSED NEW BUILDING
DUNROBIN DISTILLERIES LTD
1498 STITTSVILLE MAINSTREET
GROUND FLOOR EQUIPMENT PLAN

date	description
FEBRUARY 2021	1 : 50
designer	MJ
co-ordinator	
drawn by	ez,jr. b.arch.
approved	

#18651