


Elevation Notes	
AW	Coloured Anodized Aluminum Window; Clear low-e glass with acid-etched bird-safe pattern on Surface 1
BS	Building Signage, by Owner
CW	Anodized Aluminum Curtain Wall; Clear anodized capped horizontal and perimeter mullions, silicone joint vertical mullions; Clear low-e glass with acid-etched bird-safe pattern on Surface 1
IMP1	Insulated Metal Panel Walls, installed horizontally; Colour - White
IMP2	Insulated Metal Panel Walls, installed horizontally; Colour - Blue
IMP3	Insulated Metal Panel Walls, installed vertically; Colour - Dark Grey
MD	Painted hollow-metal door & steel frame; Paint colour to match wall colour
OH1	Glazed aluminum sectional overhead door; Clear sealed insulated glass, powder coated rails and sills; Colour to match wall colour


REVISIONS		
No.	DATE	DESCRIPTION
0	13 Jan 2022	Issued for Client Review

It is the responsibility of the appropriate contractor to check and verify all dimensions on site and report all errors and / or omissions to the Architect. All contractors must comply with all pertinent codes and by-laws. Do not scale drawings. This drawing may not be used for construction until signed by KWC Architects Inc. and shall not be used without the Architect's consent.

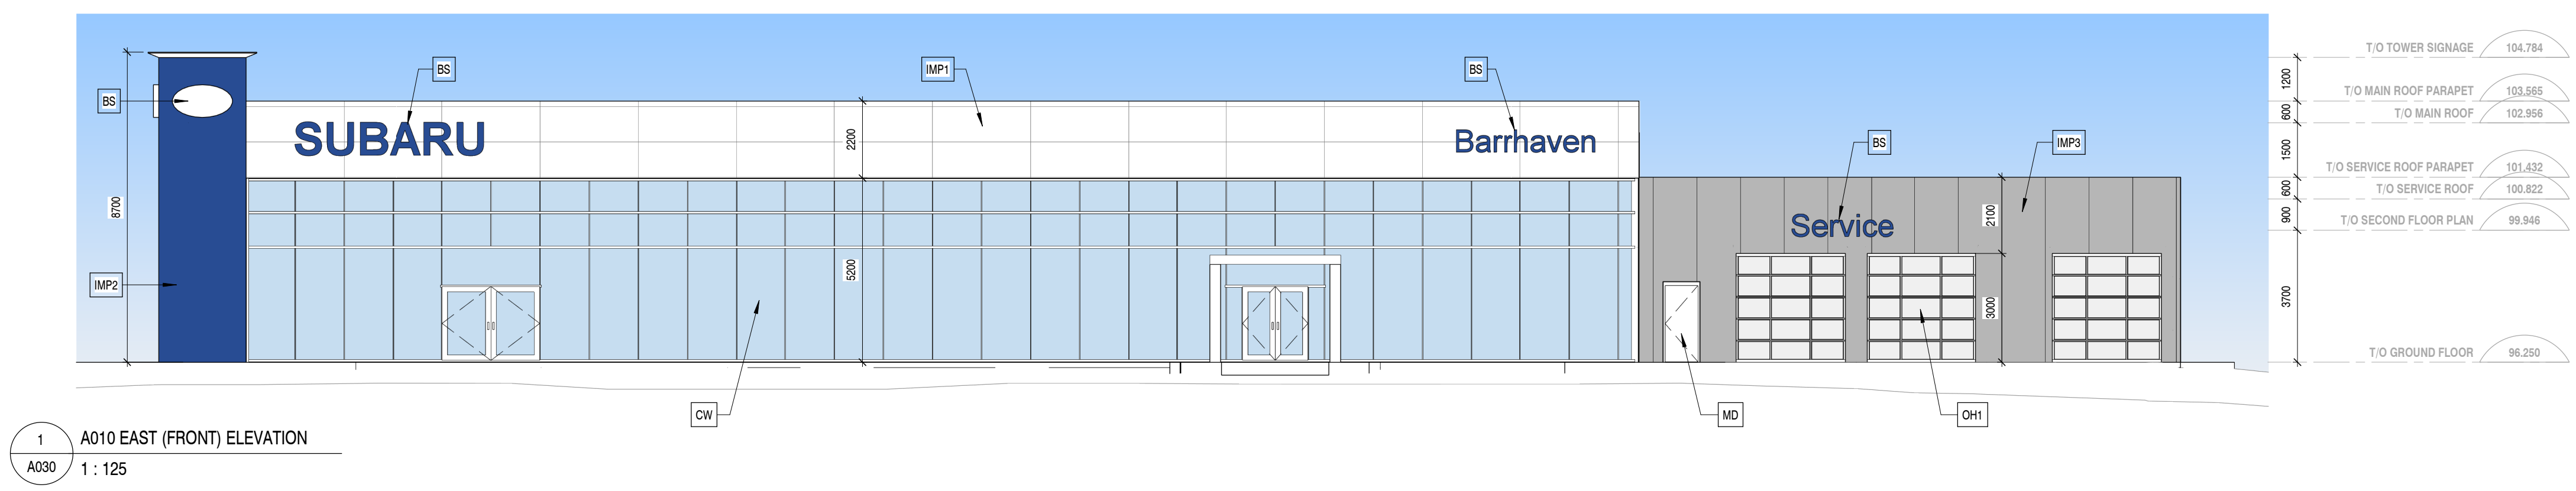


1 A010 EAST (FRONT) ELEVATION
A030 1:125

T/O TOWER SIGNAGE	104.784
T/O MAIN ROOF PARAPET	103.565
T/O MAIN ROOF	102.956
T/O SERVICE ROOF PARAPET	101.432
T/O SERVICE ROOF	100.822
T/O SECOND FLOOR PLAN	99.946
T/O GROUND FLOOR	96.250

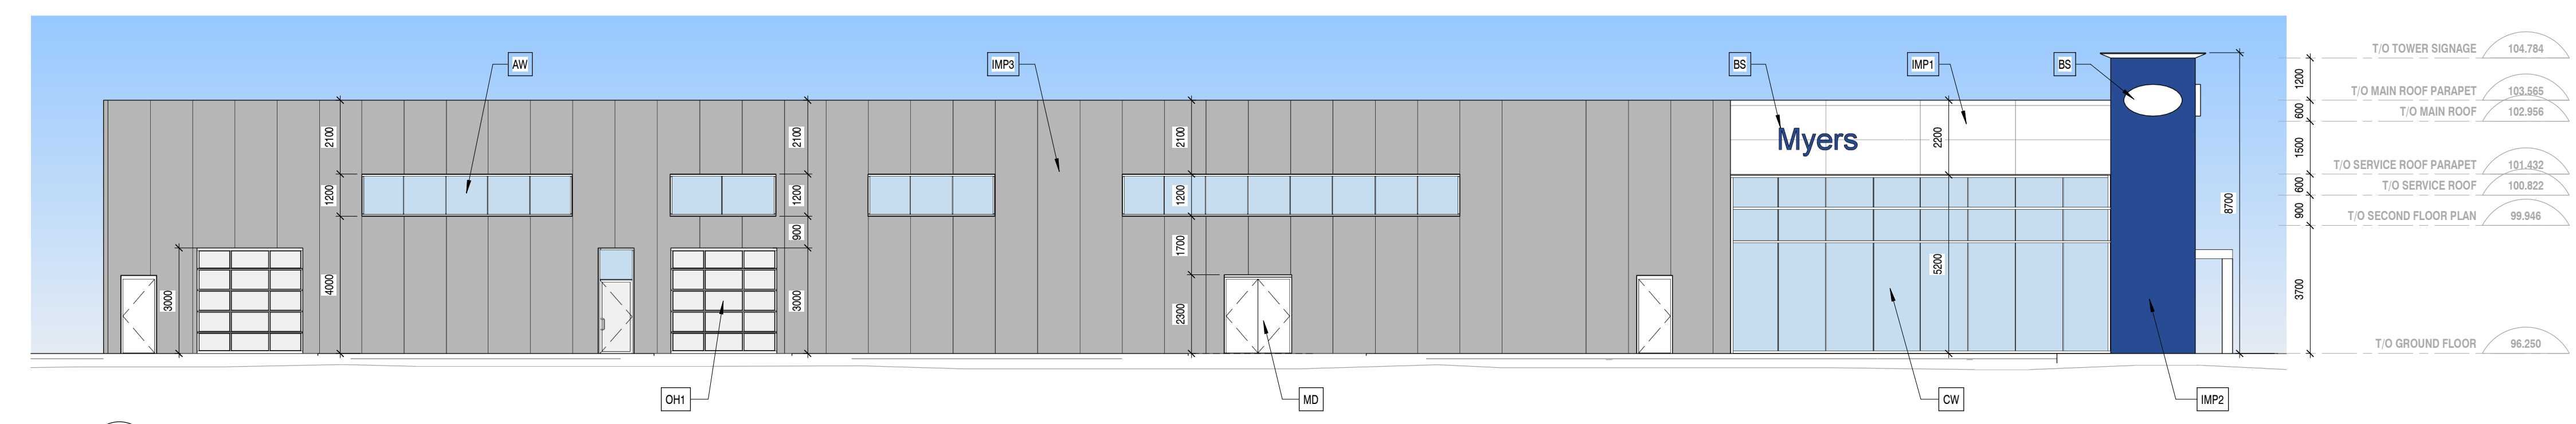


2 A010 SOUTH ELEVATION
A030 1:125

T/O TOWER SIGNAGE	104.784
T/O MAIN ROOF PARAPET	103.565
T/O MAIN ROOF	102.956
T/O SERVICE ROOF PARAPET	101.432
T/O SERVICE ROOF	100.822
T/O SECOND FLOOR PLAN	99.946
T/O GROUND FLOOR	96.250

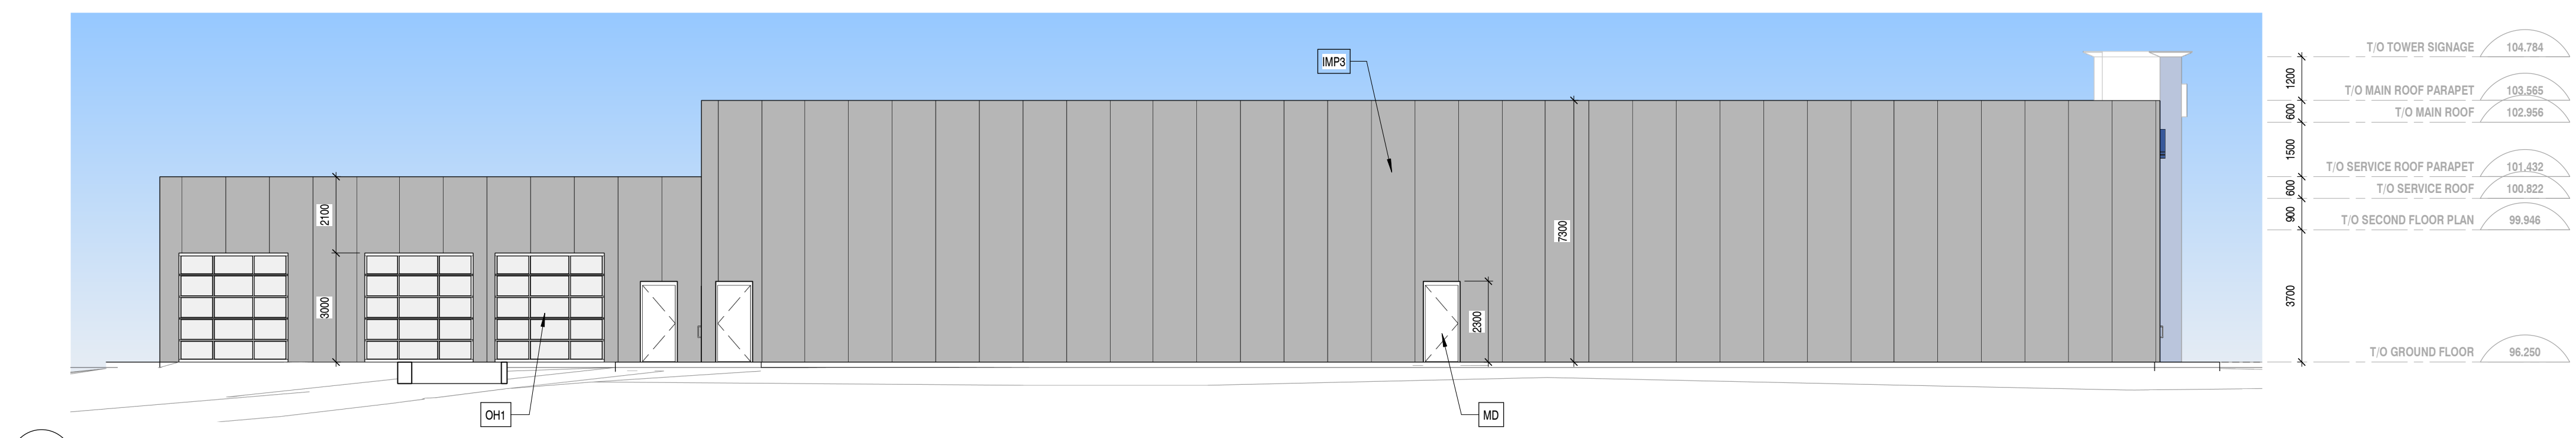

3 A010 WEST ELEVATION
A030 1:125

T/O TOWER SIGNAGE	104.784
T/O MAIN ROOF PARAPET	103.565
T/O MAIN ROOF	102.956
T/O SERVICE ROOF PARAPET	101.432
T/O SERVICE ROOF	100.822
T/O SECOND FLOOR PLAN	99.946
T/O GROUND FLOOR	96.250

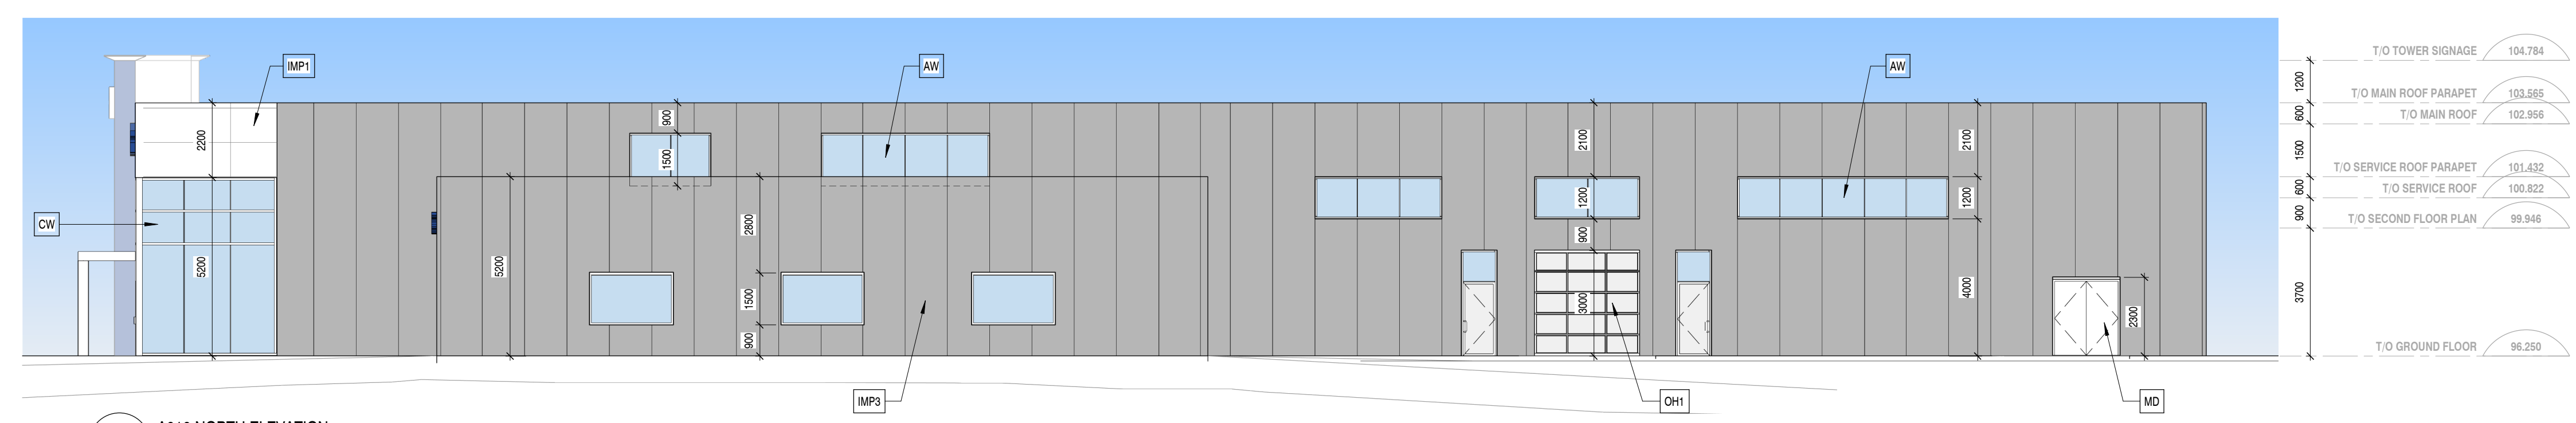

4 A010 NORTH ELEVATION
A030 1:125

T/O TOWER SIGNAGE	104.784
T/O MAIN ROOF PARAPET	103.565
T/O MAIN ROOF	102.956
T/O SERVICE ROOF PARAPET	101.432
T/O SERVICE ROOF	100.822
T/O SECOND FLOOR PLAN	99.946
T/O GROUND FLOOR	96.250

north	architect's seal
-------	------------------

383 Parkdale Avenue, Suite 201
Ottawa, Ontario, Canada, K1Y 4R4

KWC ARCHITECTS INC.

Phone: 613 238-2217
Fax: 613 238-6595
E-Mail: kwc@kwc-arch.com

BBS

BUILDING A REPUTATION ON EXCELLENCE

BBS CONSTRUCTION (ONTARIO) LTD.
1805 WOODWARD DRIVE,
OTTAWA, ON. K2C 0P9 CANADA
TEL: (613) 226-8830 FAX: (613) 226-7709
www.bbsconstruction.ca

owner
ZENA INVESTMENT CORPORATION

project
MYERS BARRHAVEN SUBARU AUTOMOBILE DEALSHIP
4149 Strandherd Drive

drawing title
BUILDING ELEVATIONS SPC

project no.	KWC 2174	drawing no.	A030
scale	1:125		
drawn by	CM / TC		
date	11 JANUARY 2022		