
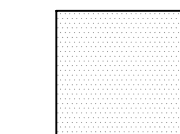


MATERIAL LEGEND


- ① PRE-FINISHED ALUMINUM COMPOSITE METAL PANEL (WITH "RAINSCREEN" WALL ASSEMBLY) COLOUR: WHITE
- ② PRE-FINISHED PERFORATED/ PATTERNED METAL SCREEN COLOUR: WHITE
- ③ LOW-E GLAZING IN THERMALLY BROKEN PRE-FINISHED ALUMINUM WINDOW WALL SYSTEM '1'

NOTE '1': BIRD-SAFE DESIGN: FEATURES AND PROTECTION MEASURES APPLIED AS SPECIFIED IN THE CITY OF OTTAWA'S "BIRD-SAFE DESIGN GUIDELINES". TO BE APPLIED TO ALL VISION GLASS AND BALCONY GUARDRAILINGS FROM GROUND FLOOR TO 7TH FLOOR: 16m FROM TOP OF GRADE AND 4m MEASURED FROM TOP OF OUTDOOR ROOF AMENITY AREAS

 HATCH DENOTES BIRD FRIENDLY GLASS

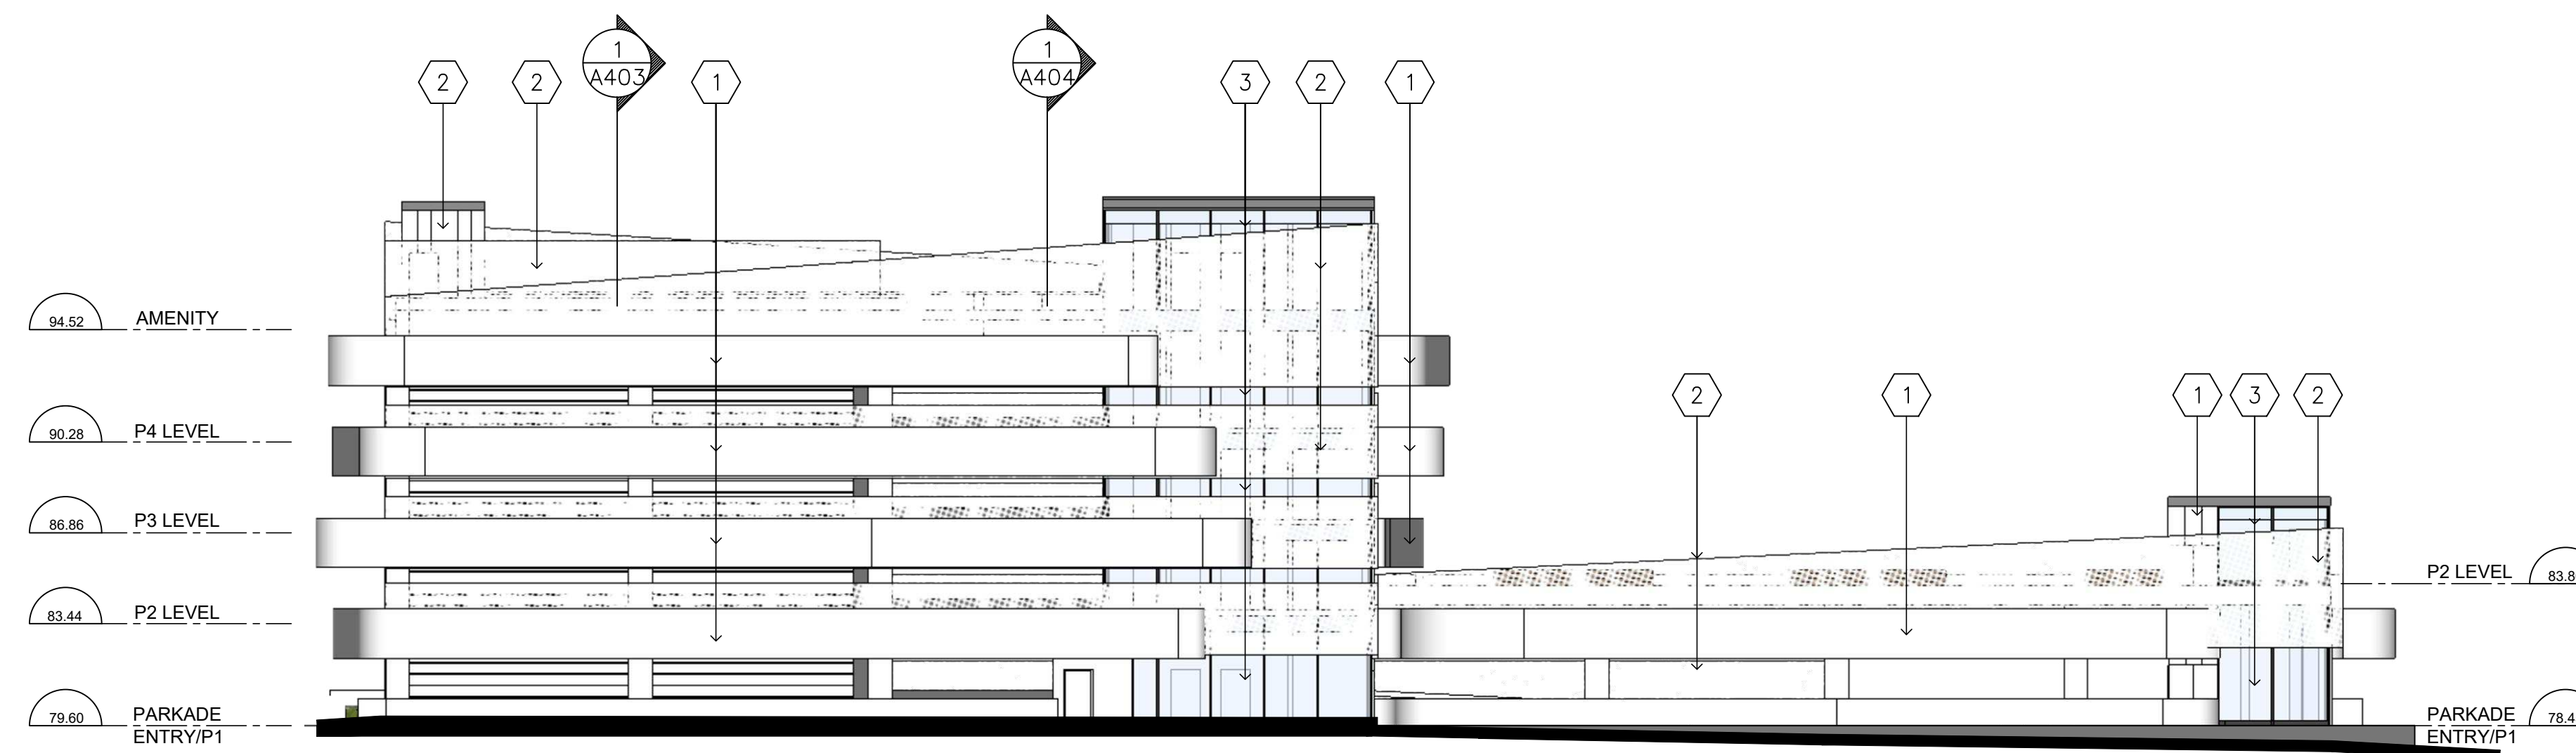

① PARKADE NORTH ELEVATION
 A340 SCALE: 1:200

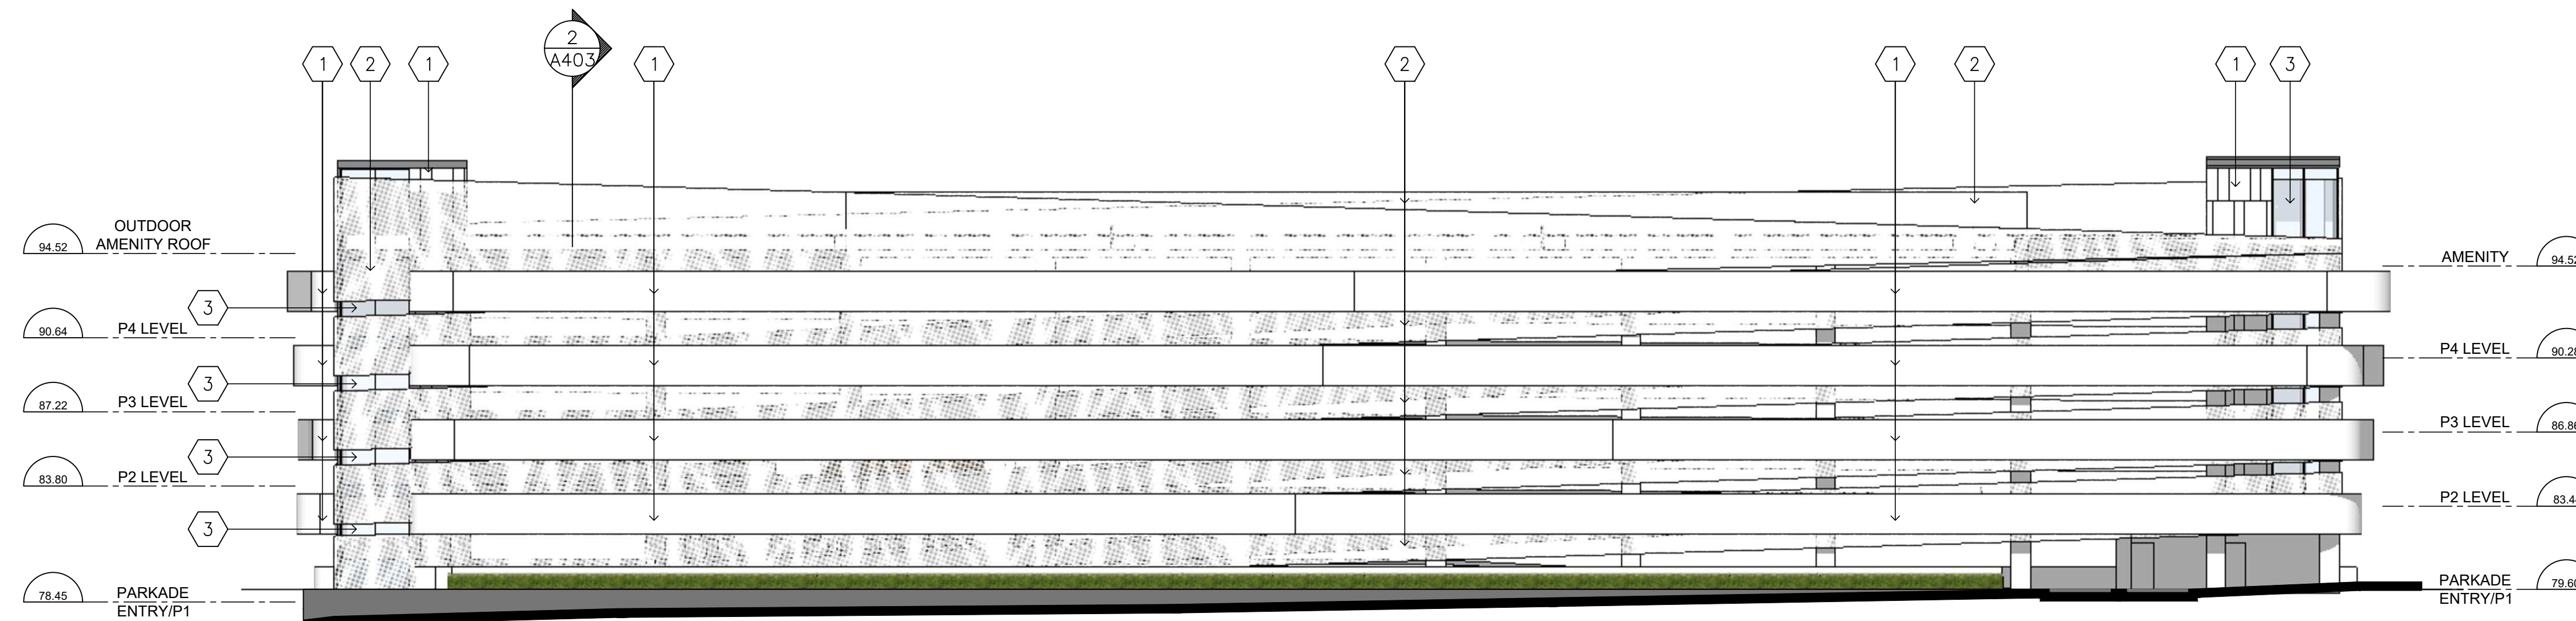

② PARKADE EAST ELEVATION
 A340 SCALE: 1:200

NO.	REVISIONS	DATE	BY

NO.	ISSUED FOR	DATE	BY
3	ISSUED FOR SITE PLAN APPROVAL #2	MAR.21.2023	OH
2	ISSUED FOR SITE PLAN APPROVAL #1	FEB.09.2021	OH
1	ISSUED FOR CLIENT REVIEW	FEB.04.2021	OH

NO.	REVISIONS	DATE	BY

Contractor must check and verify all dimensions on the job and report any discrepancies to the Architect before proceeding with the work.
 Do not scale the drawing.
 This drawing contains copyright material belonging to the Architect.
 This drawing was developed for a specific purpose; use for any other purpose is not permitted.
 This drawing shall not be reproduced in whole or in part without the written approval of the Architect.
 This drawing must be read in the context of all the other drawings which constitute the document.

PARKADE ELEVATIONS

SCALE: AS NOTED
PROPOSED MULTI-FAMILY RESIDENTIAL DEVELOPMENT
 1971 & 1975 ST. LAURENT BLVD.
 OTTAWA, ONTARIO
 FOR: STARLIGHT DEVELOPMENTS

PETROFF
 PETROFF PARTNERSHIP ARCHITECTS
 260 TOWN CENTRE BLVD, SUITE 300
 MARKHAM, ON L3R 8H8
 PH: 905-470-7000 www.petroff.com



DRAWN BY:	PETROFF	PROJECT NO.:	21740
CHECKED BY:	PETROFF	DWG. NO.:	A340
DATE:			
ISSUED:			