


Rosaline J. Hill Architect Inc.

No.	Y / M / D	REVISION
5.	2022 11 25	REVISED PER SITE PLAN COMMENTS
4.	2022 08 25	REVISED REAR YARD AMENITY
3.	2022 07 04	REVISED PER SITE PLAN COMMENTS
2.	2022 05 13	ISSUED FOR PRICING
1.	2022 03 25	ISSUED FOR SITE PLAN CONTROL



It is the responsibility of the appropriate contractor to check & verify all dimensions on site and report all errors &/or omissions to the architect. All contractors must comply with all pertinent codes & by-laws, & use proprietary products as directed by the manufacturer. Do not scale drawings. Copyright reserved.

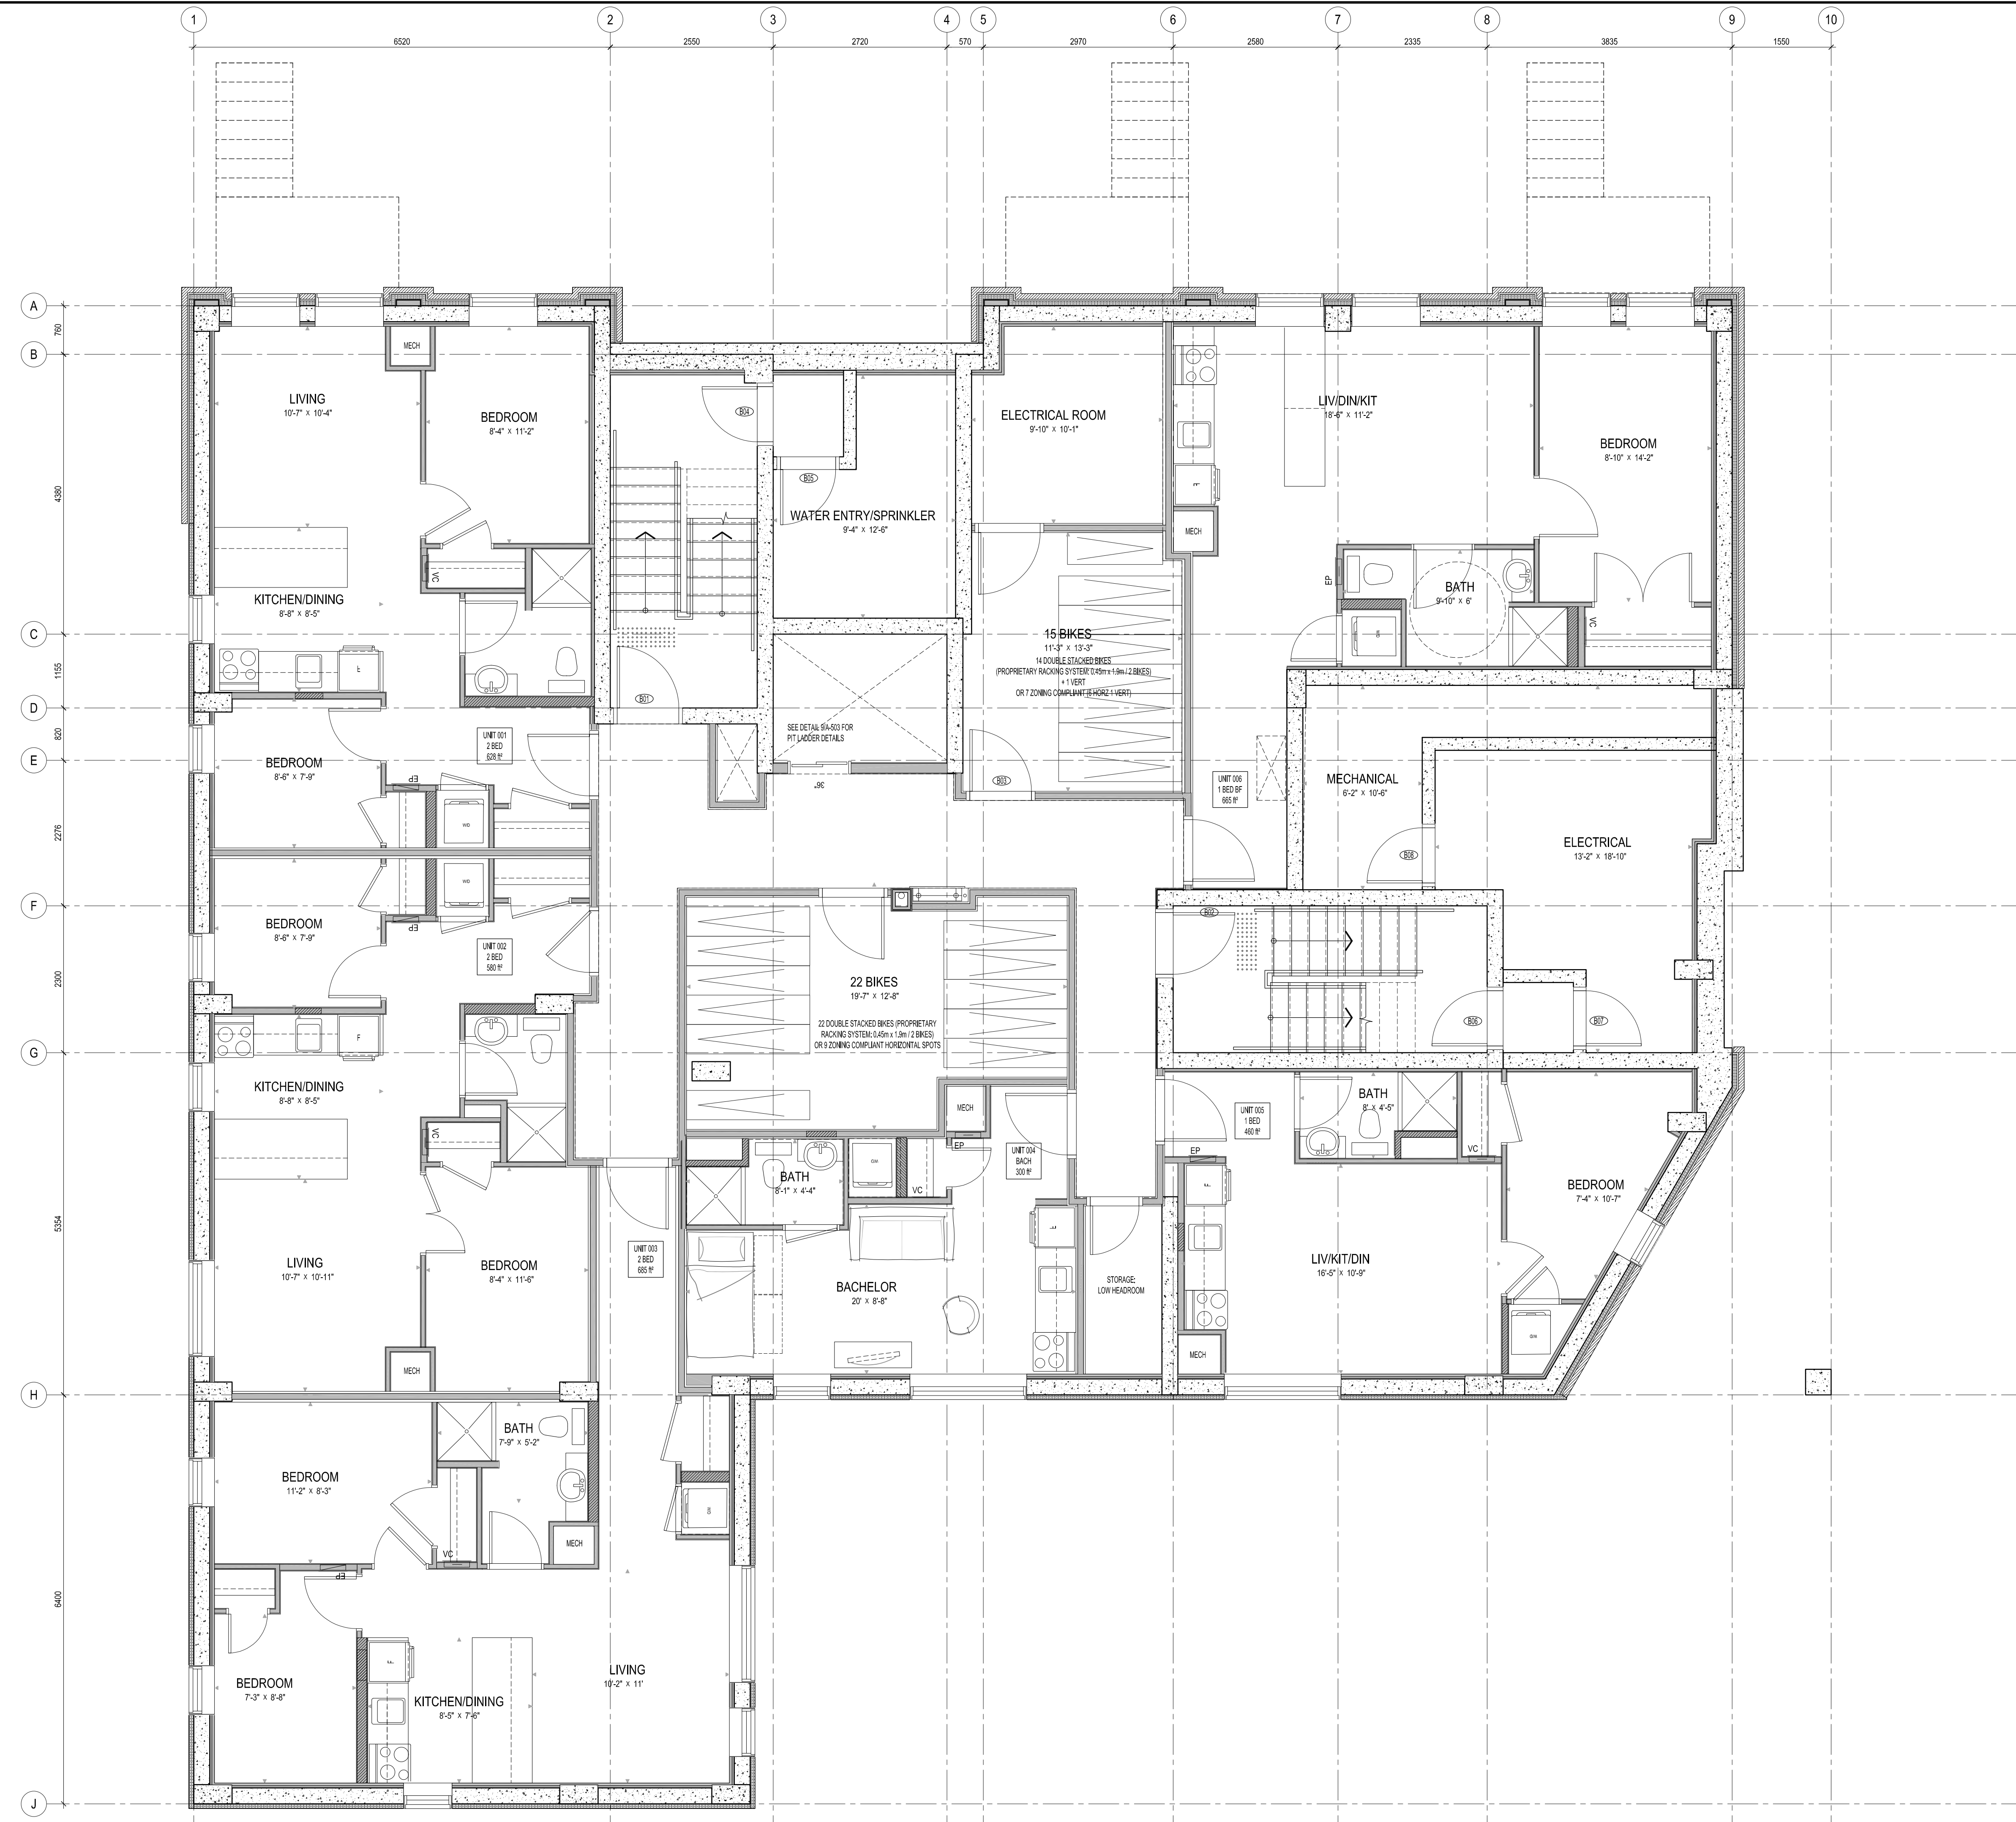


**WILBROD APARTMENTS**  
 326-330 WILBROD ST. OTTAWA ON.

**BASEMENT FLOOR**

Drawn By: AW	Date: JAN 2022	<b>A-101</b>
Project No: 2107	Scale: 1:50	


Rosaline Hill, OAA Architectural Services Inc. 414 Church St. Ottawa, ON K1Z 5C6. Tel: 613-653-2822. Fax: 613-653-2823. Email: rosahill@rjh.ca



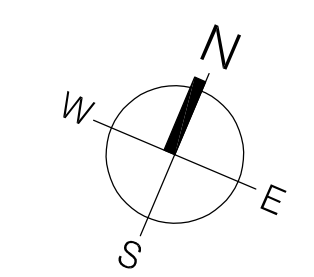

Rosaline J. Hill Architect Inc.

No.	Y / M / D	REVISION
5.	2022 11 25	REVISED PER SITE PLAN COMMENTS
4.	2022 08 25	REVISED REAR YARD AMENITY
3.	2022 07 04	REVISED PER SITE PLAN COMMENTS
2.	2022 05 13	ISSUED FOR PRICING
1.	2022 03 25	ISSUED FOR SITE PLAN CONTROL

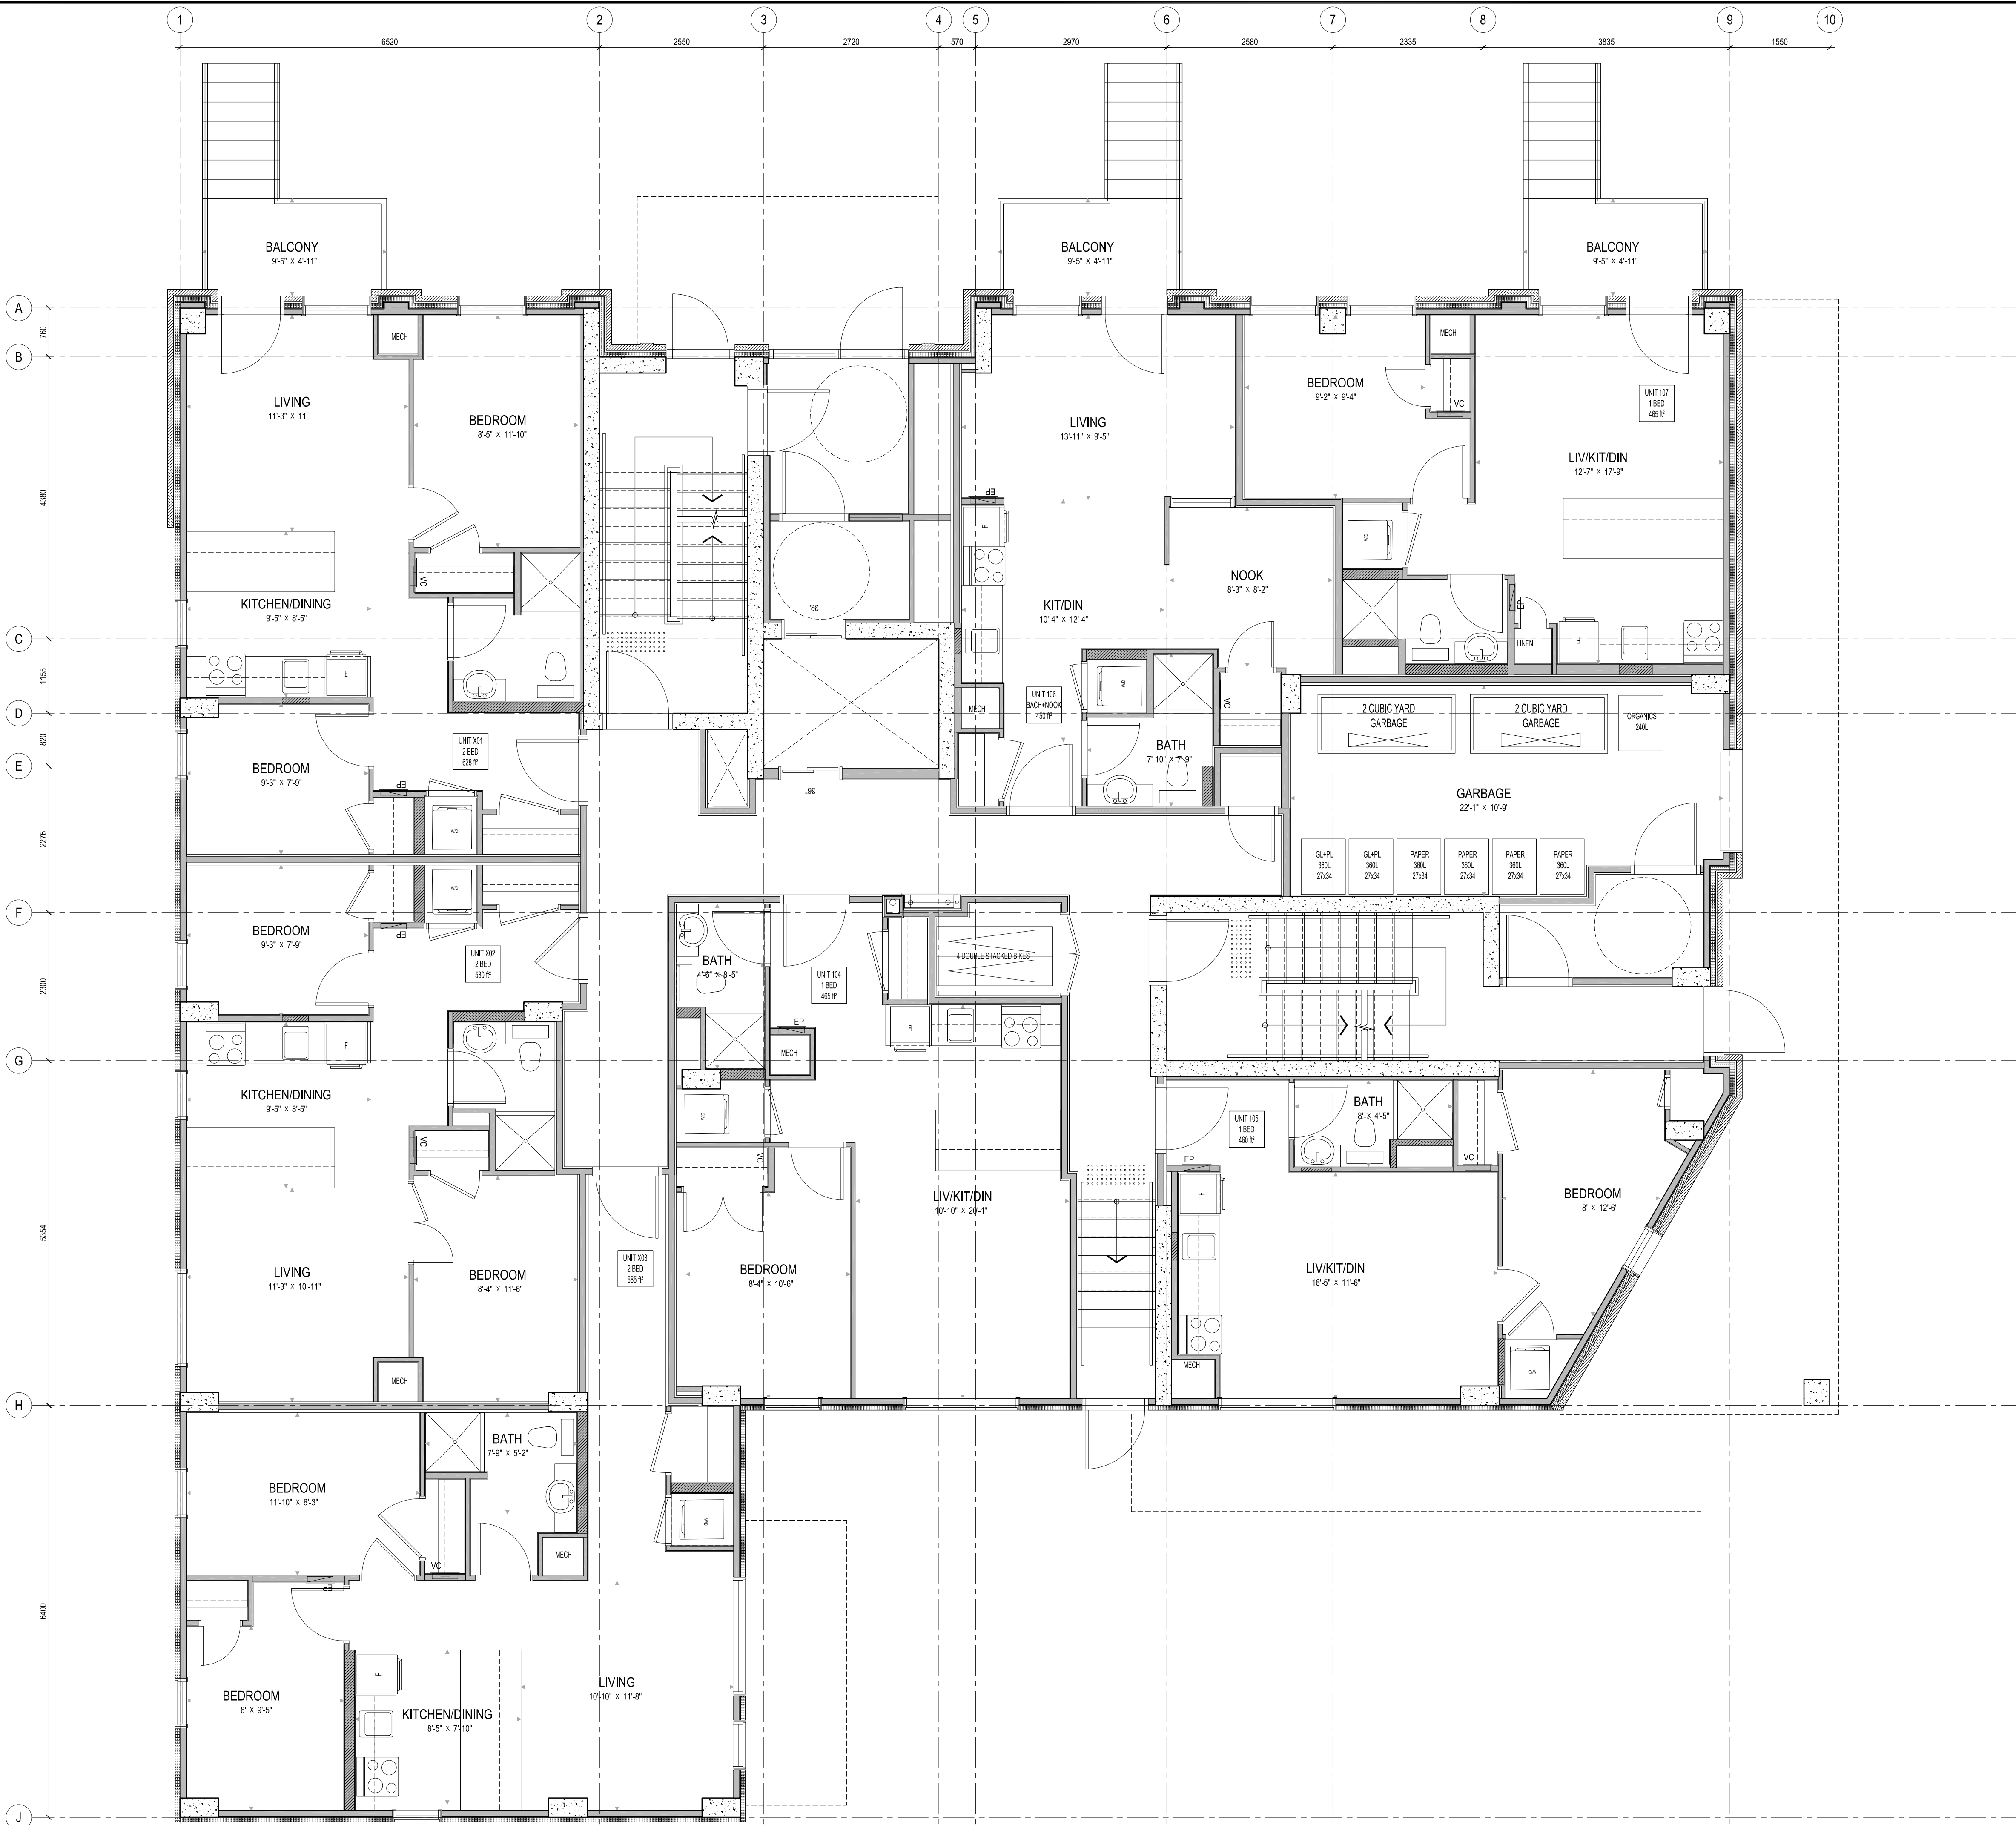

It is the responsibility of the appropriate contractor to check & verify all dimensions on site and report all errors &/or omissions to the architect. All contractors must comply with all pertinent codes & by-laws, & use proprietary products as directed by the manufacturer. Do not scale drawings. Copyright reserved.



**WILBROD APARTMENTS**  
 326-330 WILBROD ST. OTTAWA ON.

**GROUND FLOOR**

Drawn By: AW	Date: JAN 2022	<b>A-102</b>
Project No: 2107	Scale: 1:50	

Plot Title: 2107 Wilbrod Apartments Ground Floor  
 Plot Date: 2022-11-25  
 Plot Scale: 1:50  
 Plot Size: 11.50m x 11.50m  
 Plot No: 2107  
 Plot Rev: 1  
 Plot Author: Rosaline J. Hill  
 Plot Date: 2022-11-25  
 Plot Scale: 1:50  
 Plot Size: 11.50m x 11.50m  
 Plot No: 2107  
 Plot Rev: 1  
 Plot Author: Rosaline J. Hill