


1.	2022 03 25	ISSUED FOR SITE PLAN CONTROL
No.	Y / M / D	REVISION

**WILBROD STREET**

ONE WAY STREET →

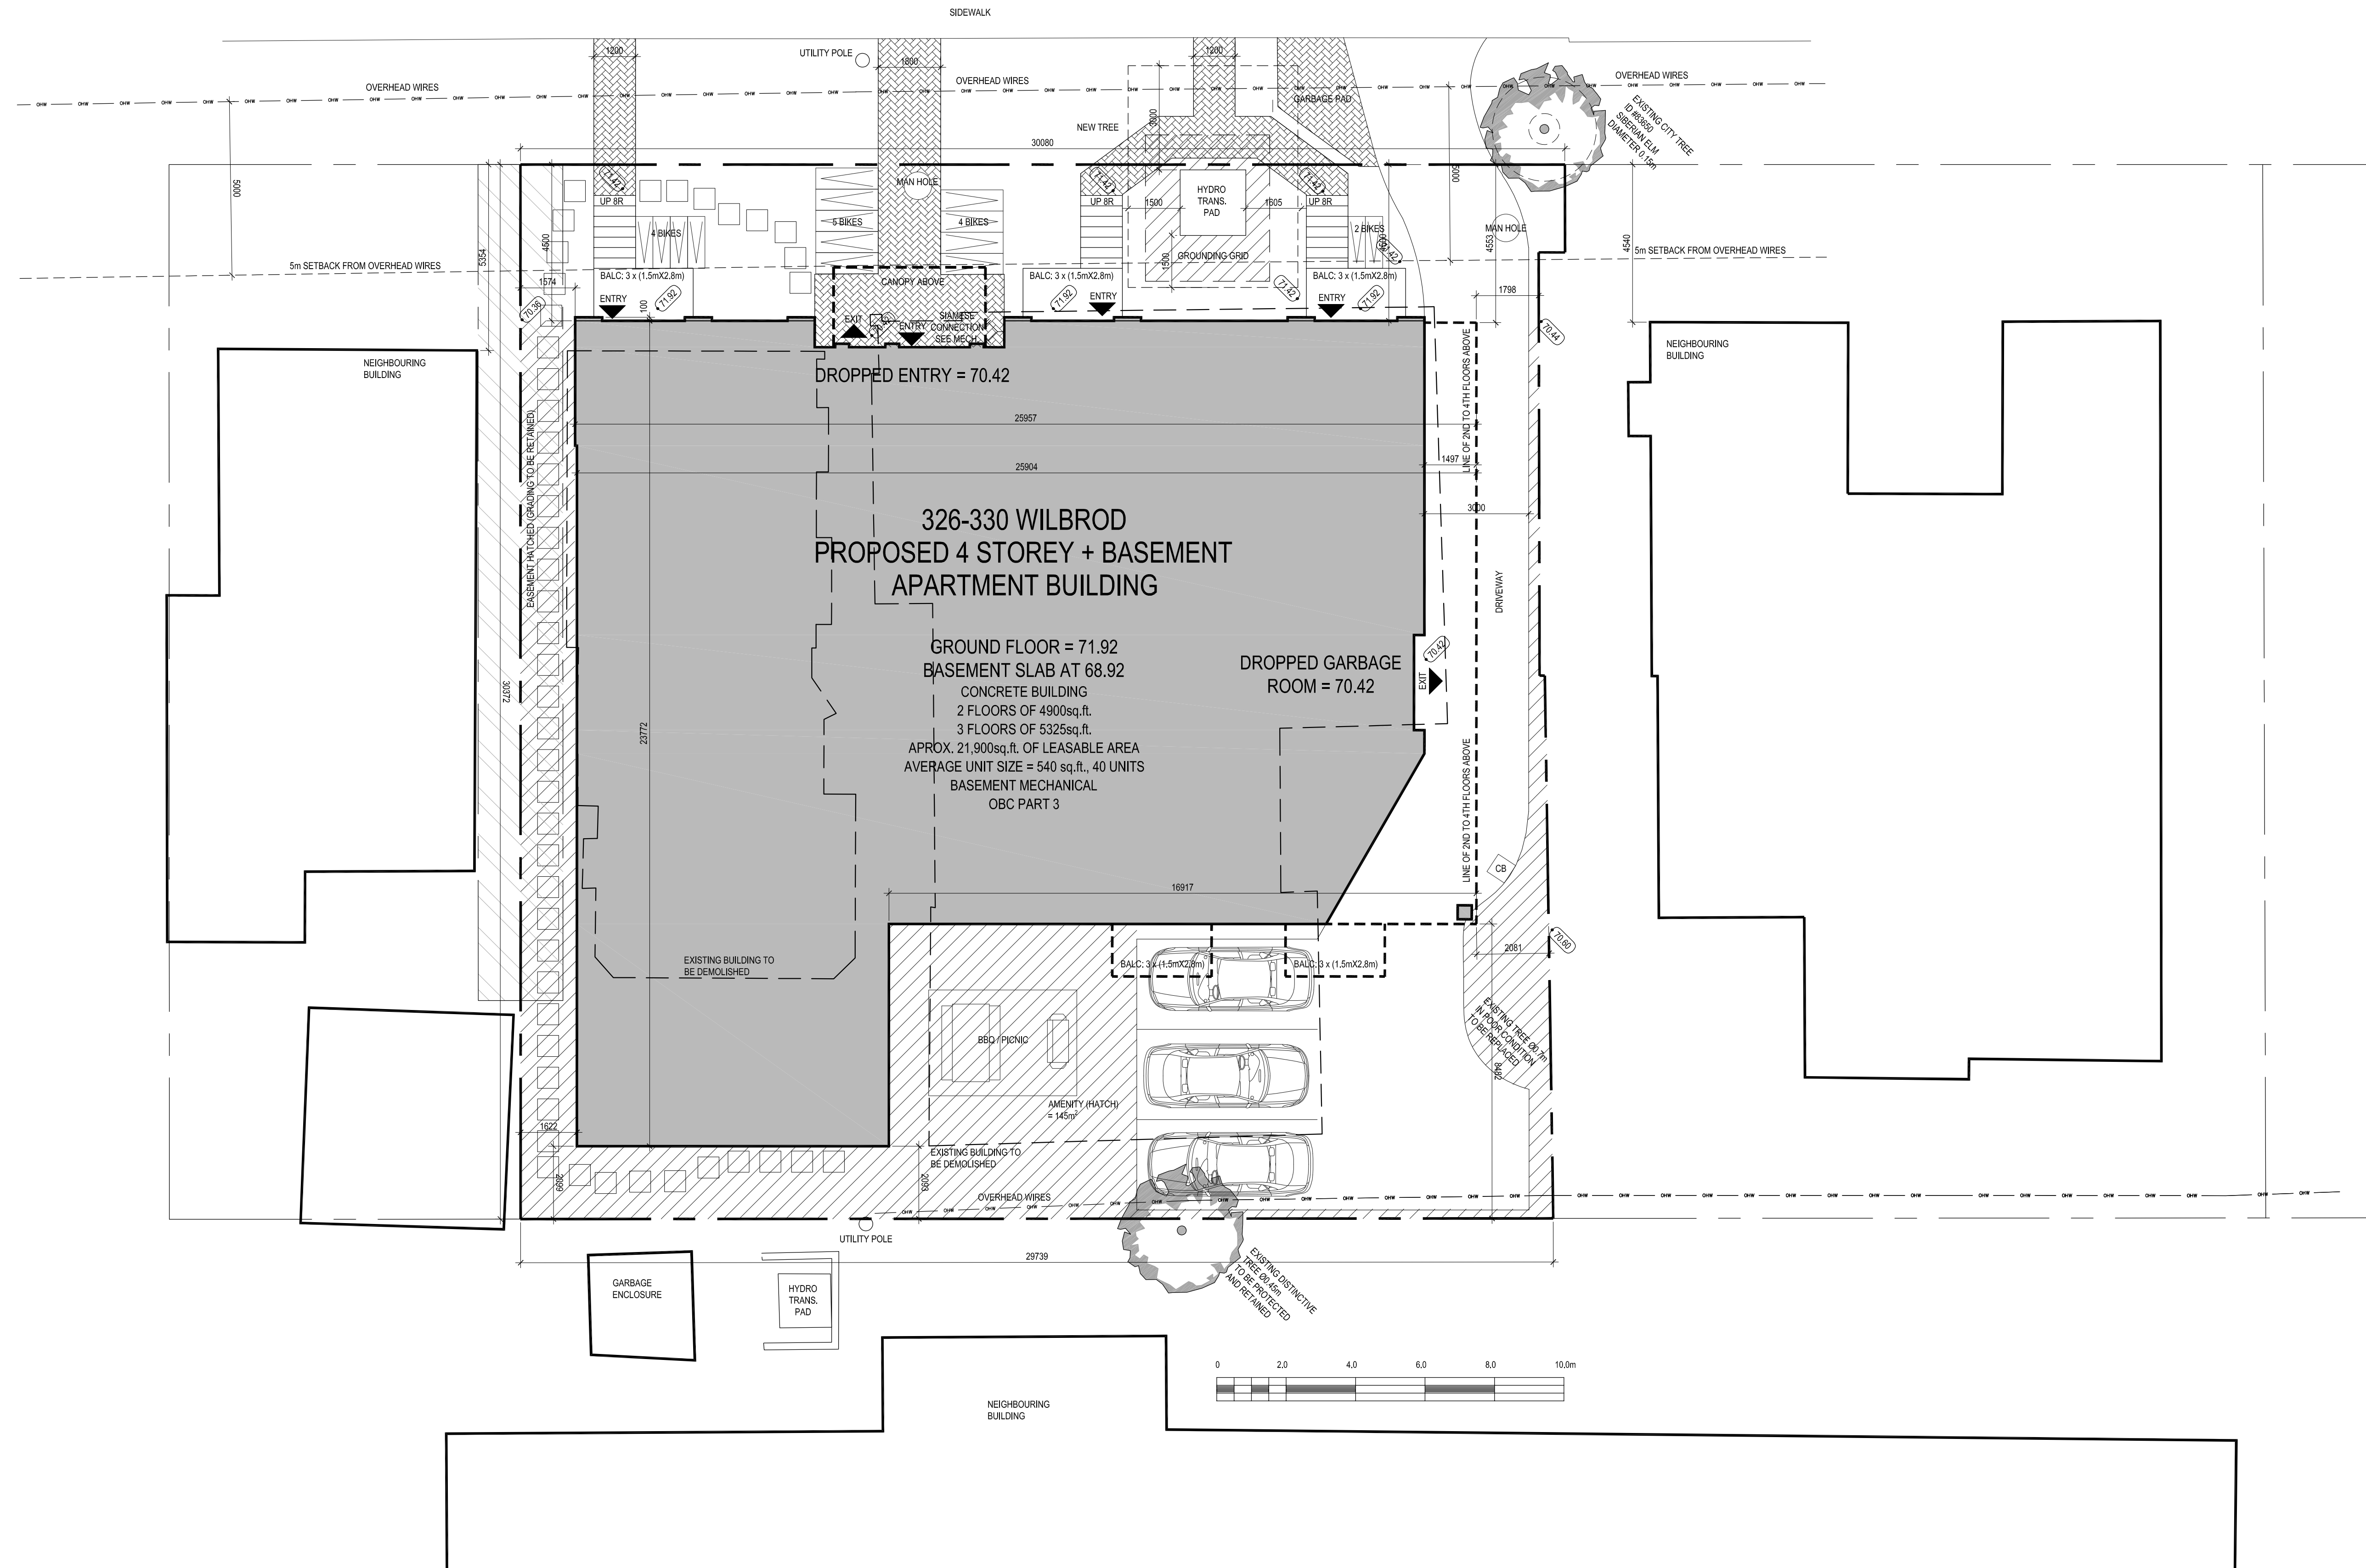

It is the responsibility of the appropriate contractor to check & verify all dimensions on site and report all errors &/or omissions to the architect. All contractors must comply with all pertinent codes & by-laws, & use proprietary products as directed by the manufacturer. Do not scale drawings. Copyright reserved.



**WILBROD APARTMENTS**  
 326-330 WILBROD ST. OTTAWA ON.

**SITE PLAN**

Drawn By: AW	Date: JAN 2022	<b>A-100</b>
Project No: 2107	Scale: 1:100	