

**CONSULTANTS**

civil:  
TMIG  
8800 Dufferin St., Suite 200, Vaughan, ON L4K 0C5


structural:  
RJC Engineers  
1545 Carlin Ave., Suite 304, Ottawa, ON K1Z 8P9

landscape:  
Smith+Andersen  
1600 Carling Ave., Suite 530, Ottawa, ON K1Z 1G3


consultant:  
PFS Studio  
1777 W 3rd Ave., Vancouver, BC V6J 1K1

contractor:  
Two Row Architect  
1804 6th Line, Oshawa, ON N6A 1M0

contractor:  
Eli&Dan  
2880 Queensview Dr., Ottawa, ON K2B 6J9

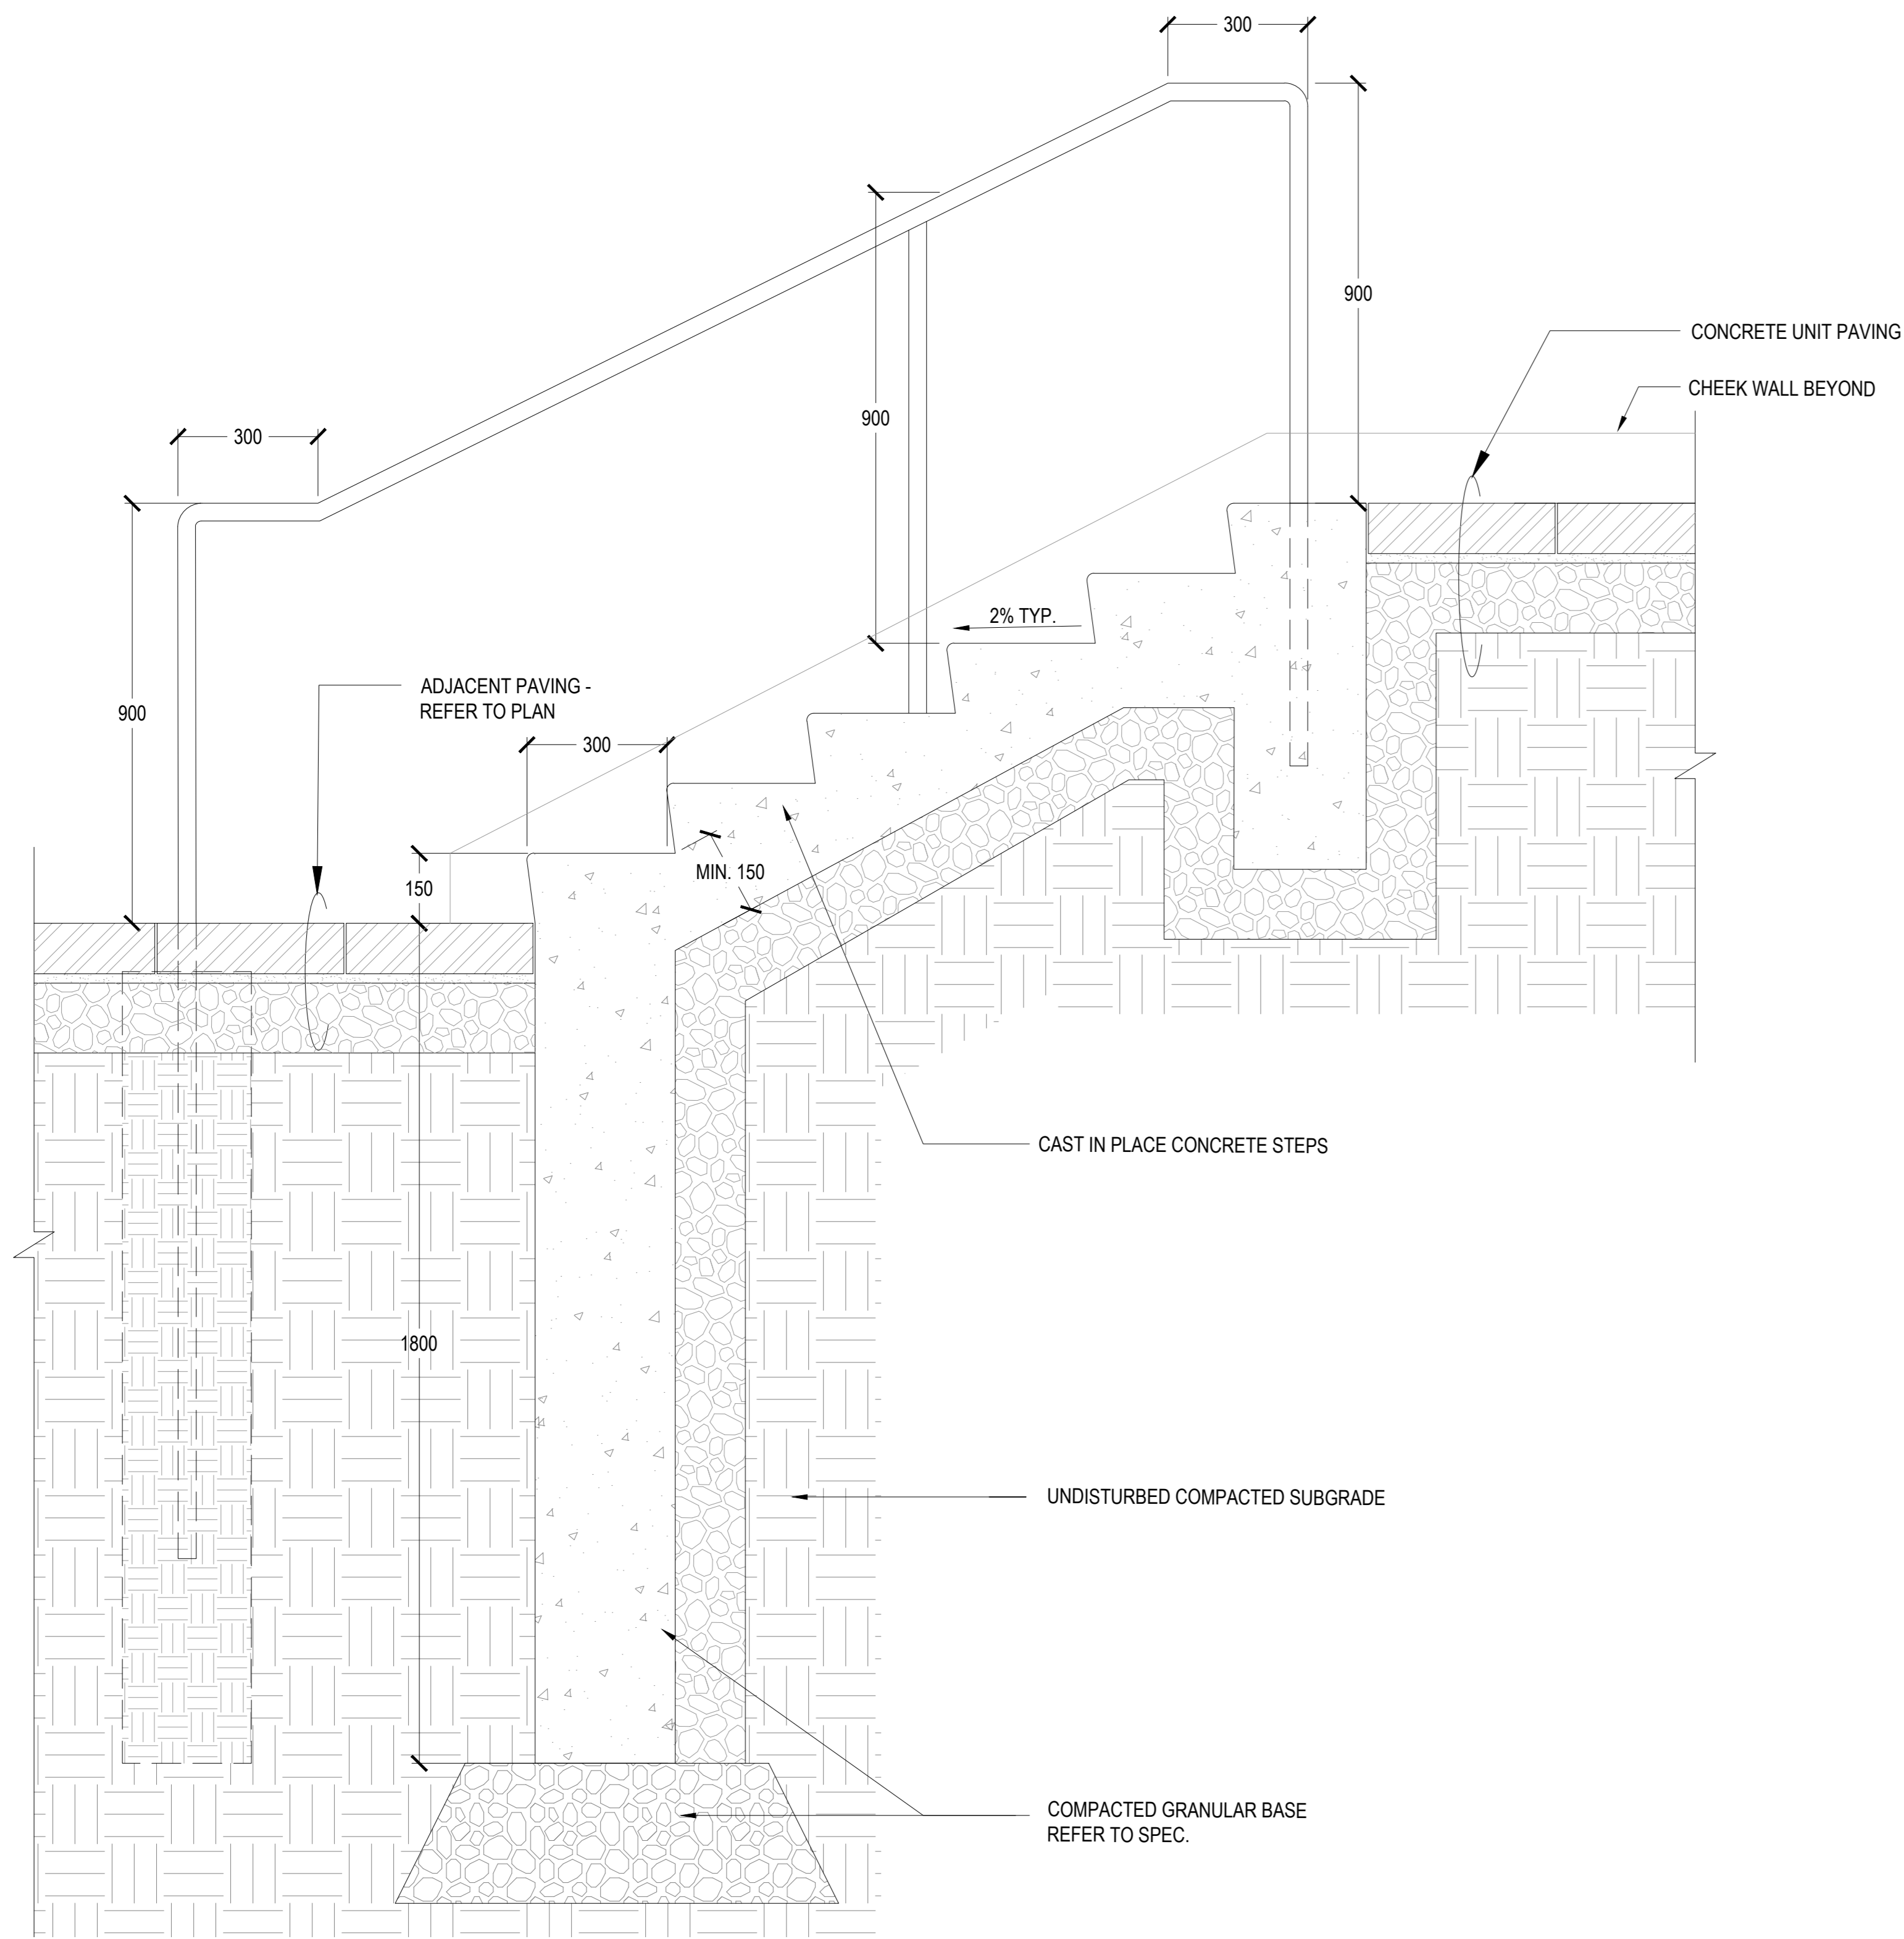


**01 CONCRETE STAIRS**  
SCALE: 1:10

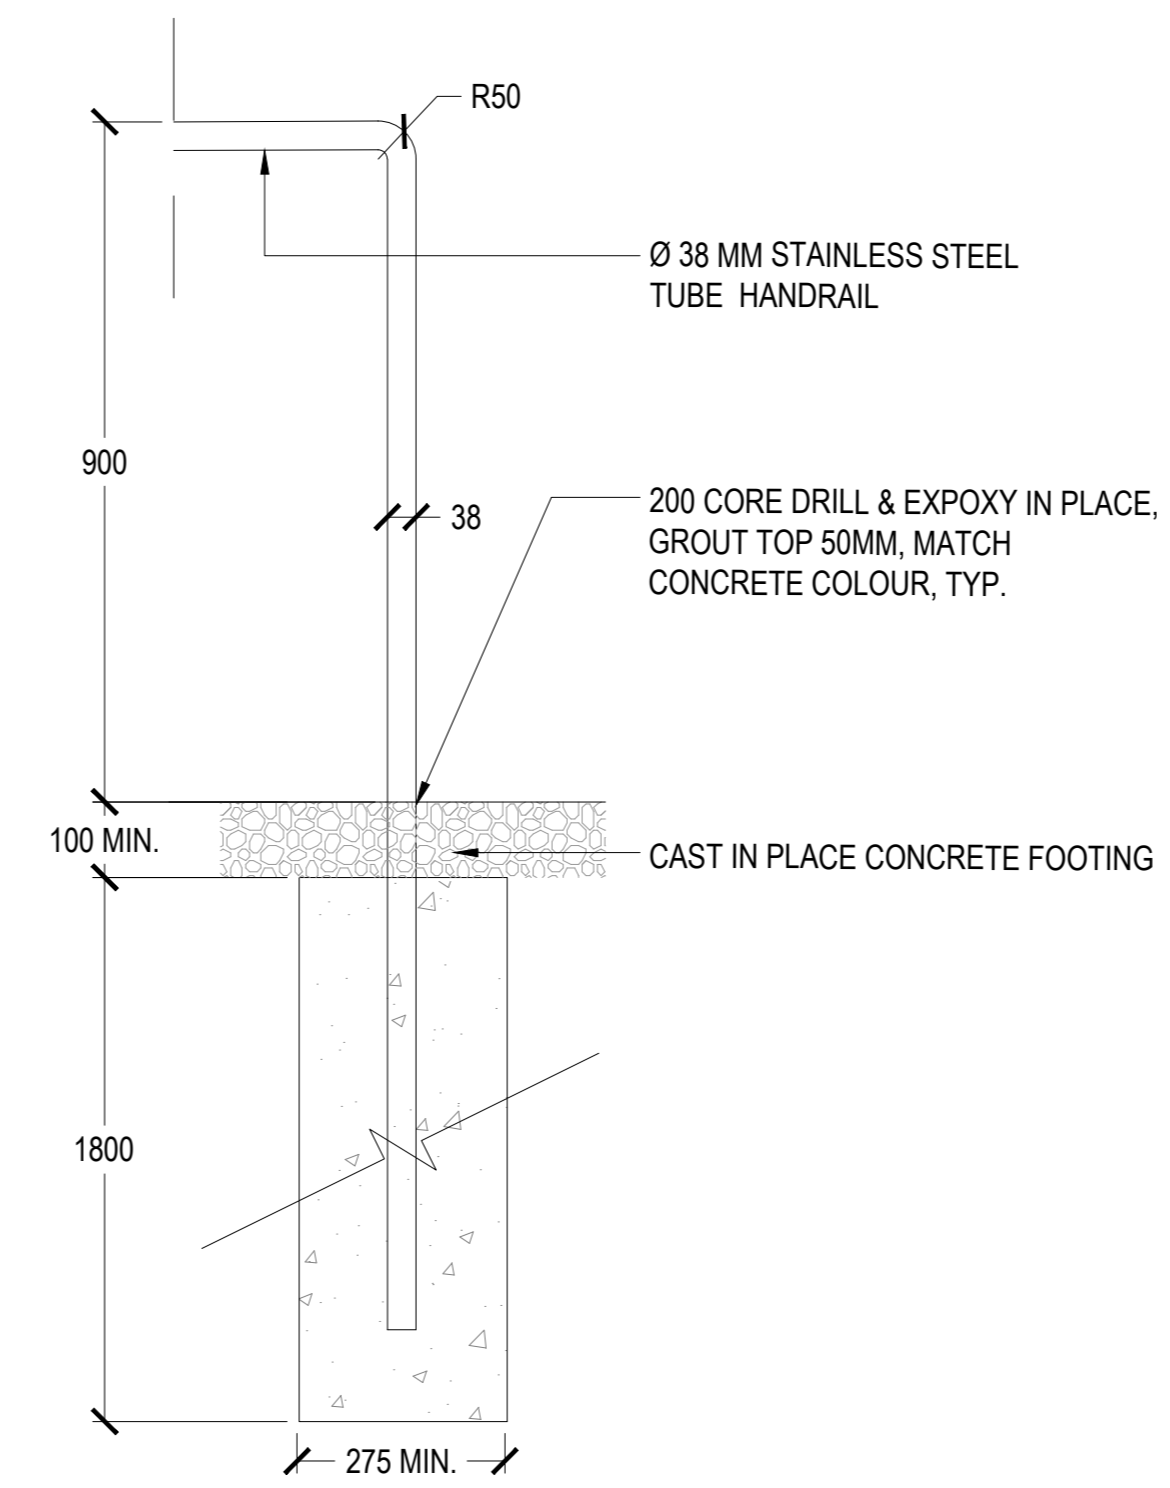

**NOTE:**  
1. ALL METAL TO BE HOT DIPPED GALVANIZED, UNLESS OTHERWISE PROVIDED.  
2. PROVIDE ENGINEERED SHOP DRAWINGS, INCLUDING LOCATIONS OF HANDRAIL POSTS.

**02 HANDRAIL DETAIL**  
SCALE: 1:10

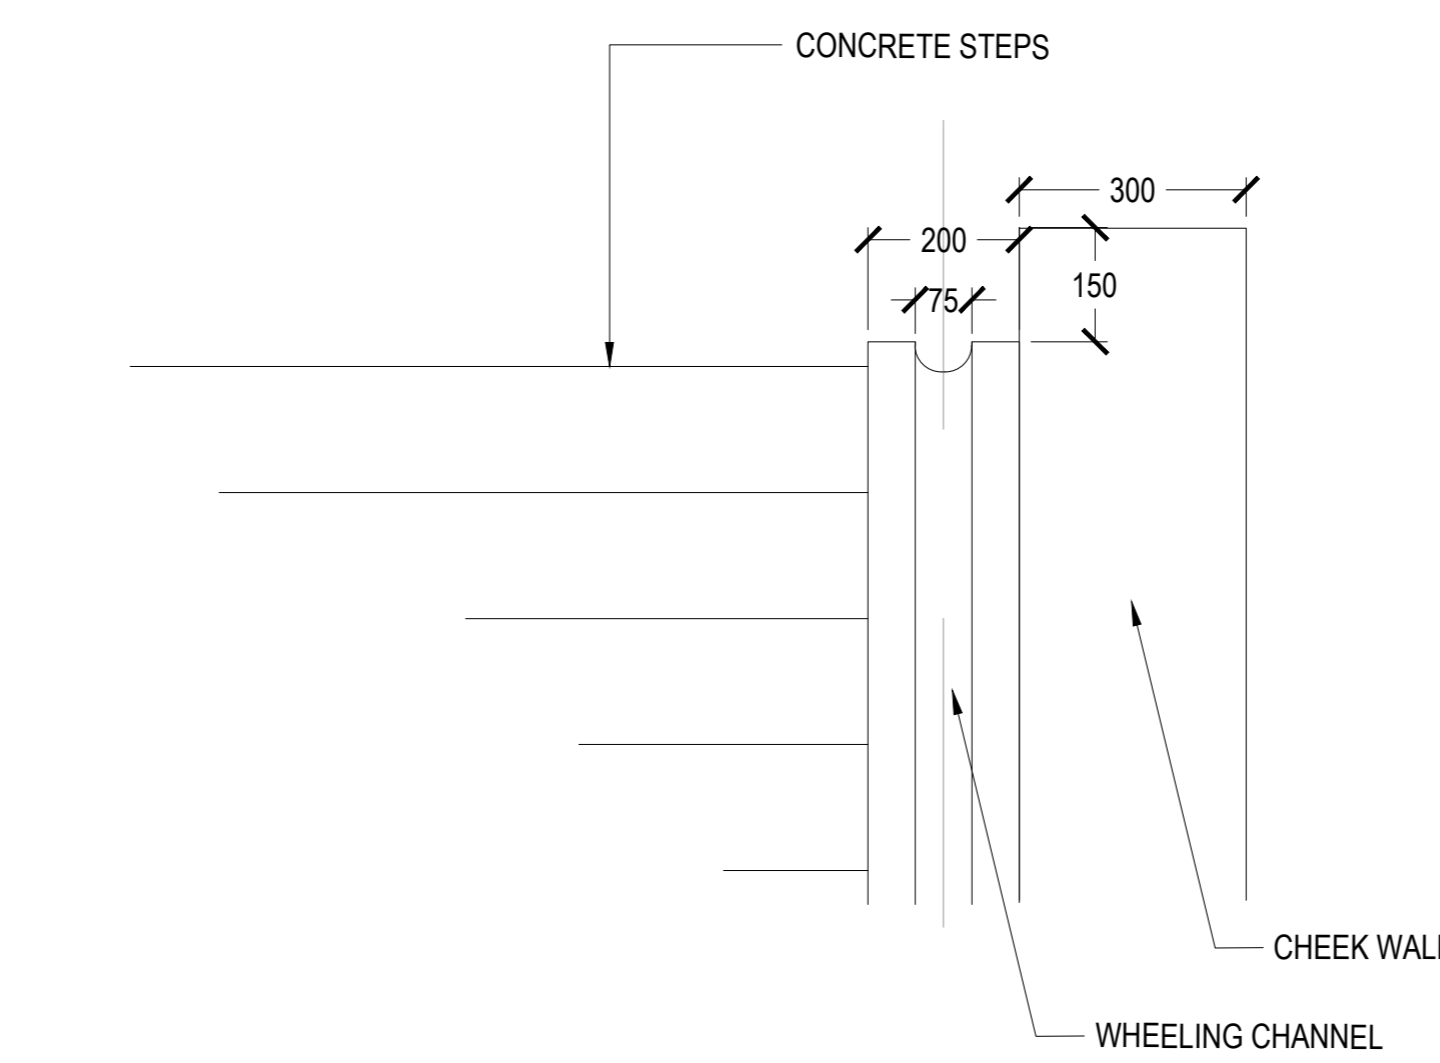

**03 CONC. WHEELING CHANNEL**  
SCALE: 1:10

*Andrew McCreight*  
**ANDREW MCCREIGHT**  
MANAGER (A), DEVELOPMENT REVIEW CENTRAL  
PLANNING, REAL ESTATE & ECONOMIC DEVELOPMENT  
DEPARTMENT, CITY OF OTTAWA

**APPROVED**  
By Andrew McCreight at 2:08 pm, Dec. 14, 2023



PROJECT

**LEBRETON LIBRARY  
PARCEL**  
665 Albert St  
Ottawa, ON  
Canada



**DREAM**  
30 Adelaide St. E., Suite 301,  
Toronto, ON M5C 3H1  
KEYPLAN

ISSUED FOR SITE PLAN CONTROL - NOT FOR CONSTRUCTION 2023-03-24

ISSUE CHART


NO.	REVISION	DATE
1	ISSUED FOR SITE PLAN CONTROL	2023-03-24
2	REVISION FOR BAA REVIEW	2023-04-01
3	REVISION FOR SPA SUBMISSION	2023-04-05
4	REVISION FOR SPA SUBMISSION	2023-04-05
5	REVISION FOR SPA SUBMISSION	2023-04-05
6	REVISION FOR SPA SUBMISSION	2023-04-05

Job Number: \_\_\_\_\_ TITLE: \_\_\_\_\_

**LANDSCAPE DETAIL  
WALL AND STEPS 1**


SHEET NUMBER

**L09-40**

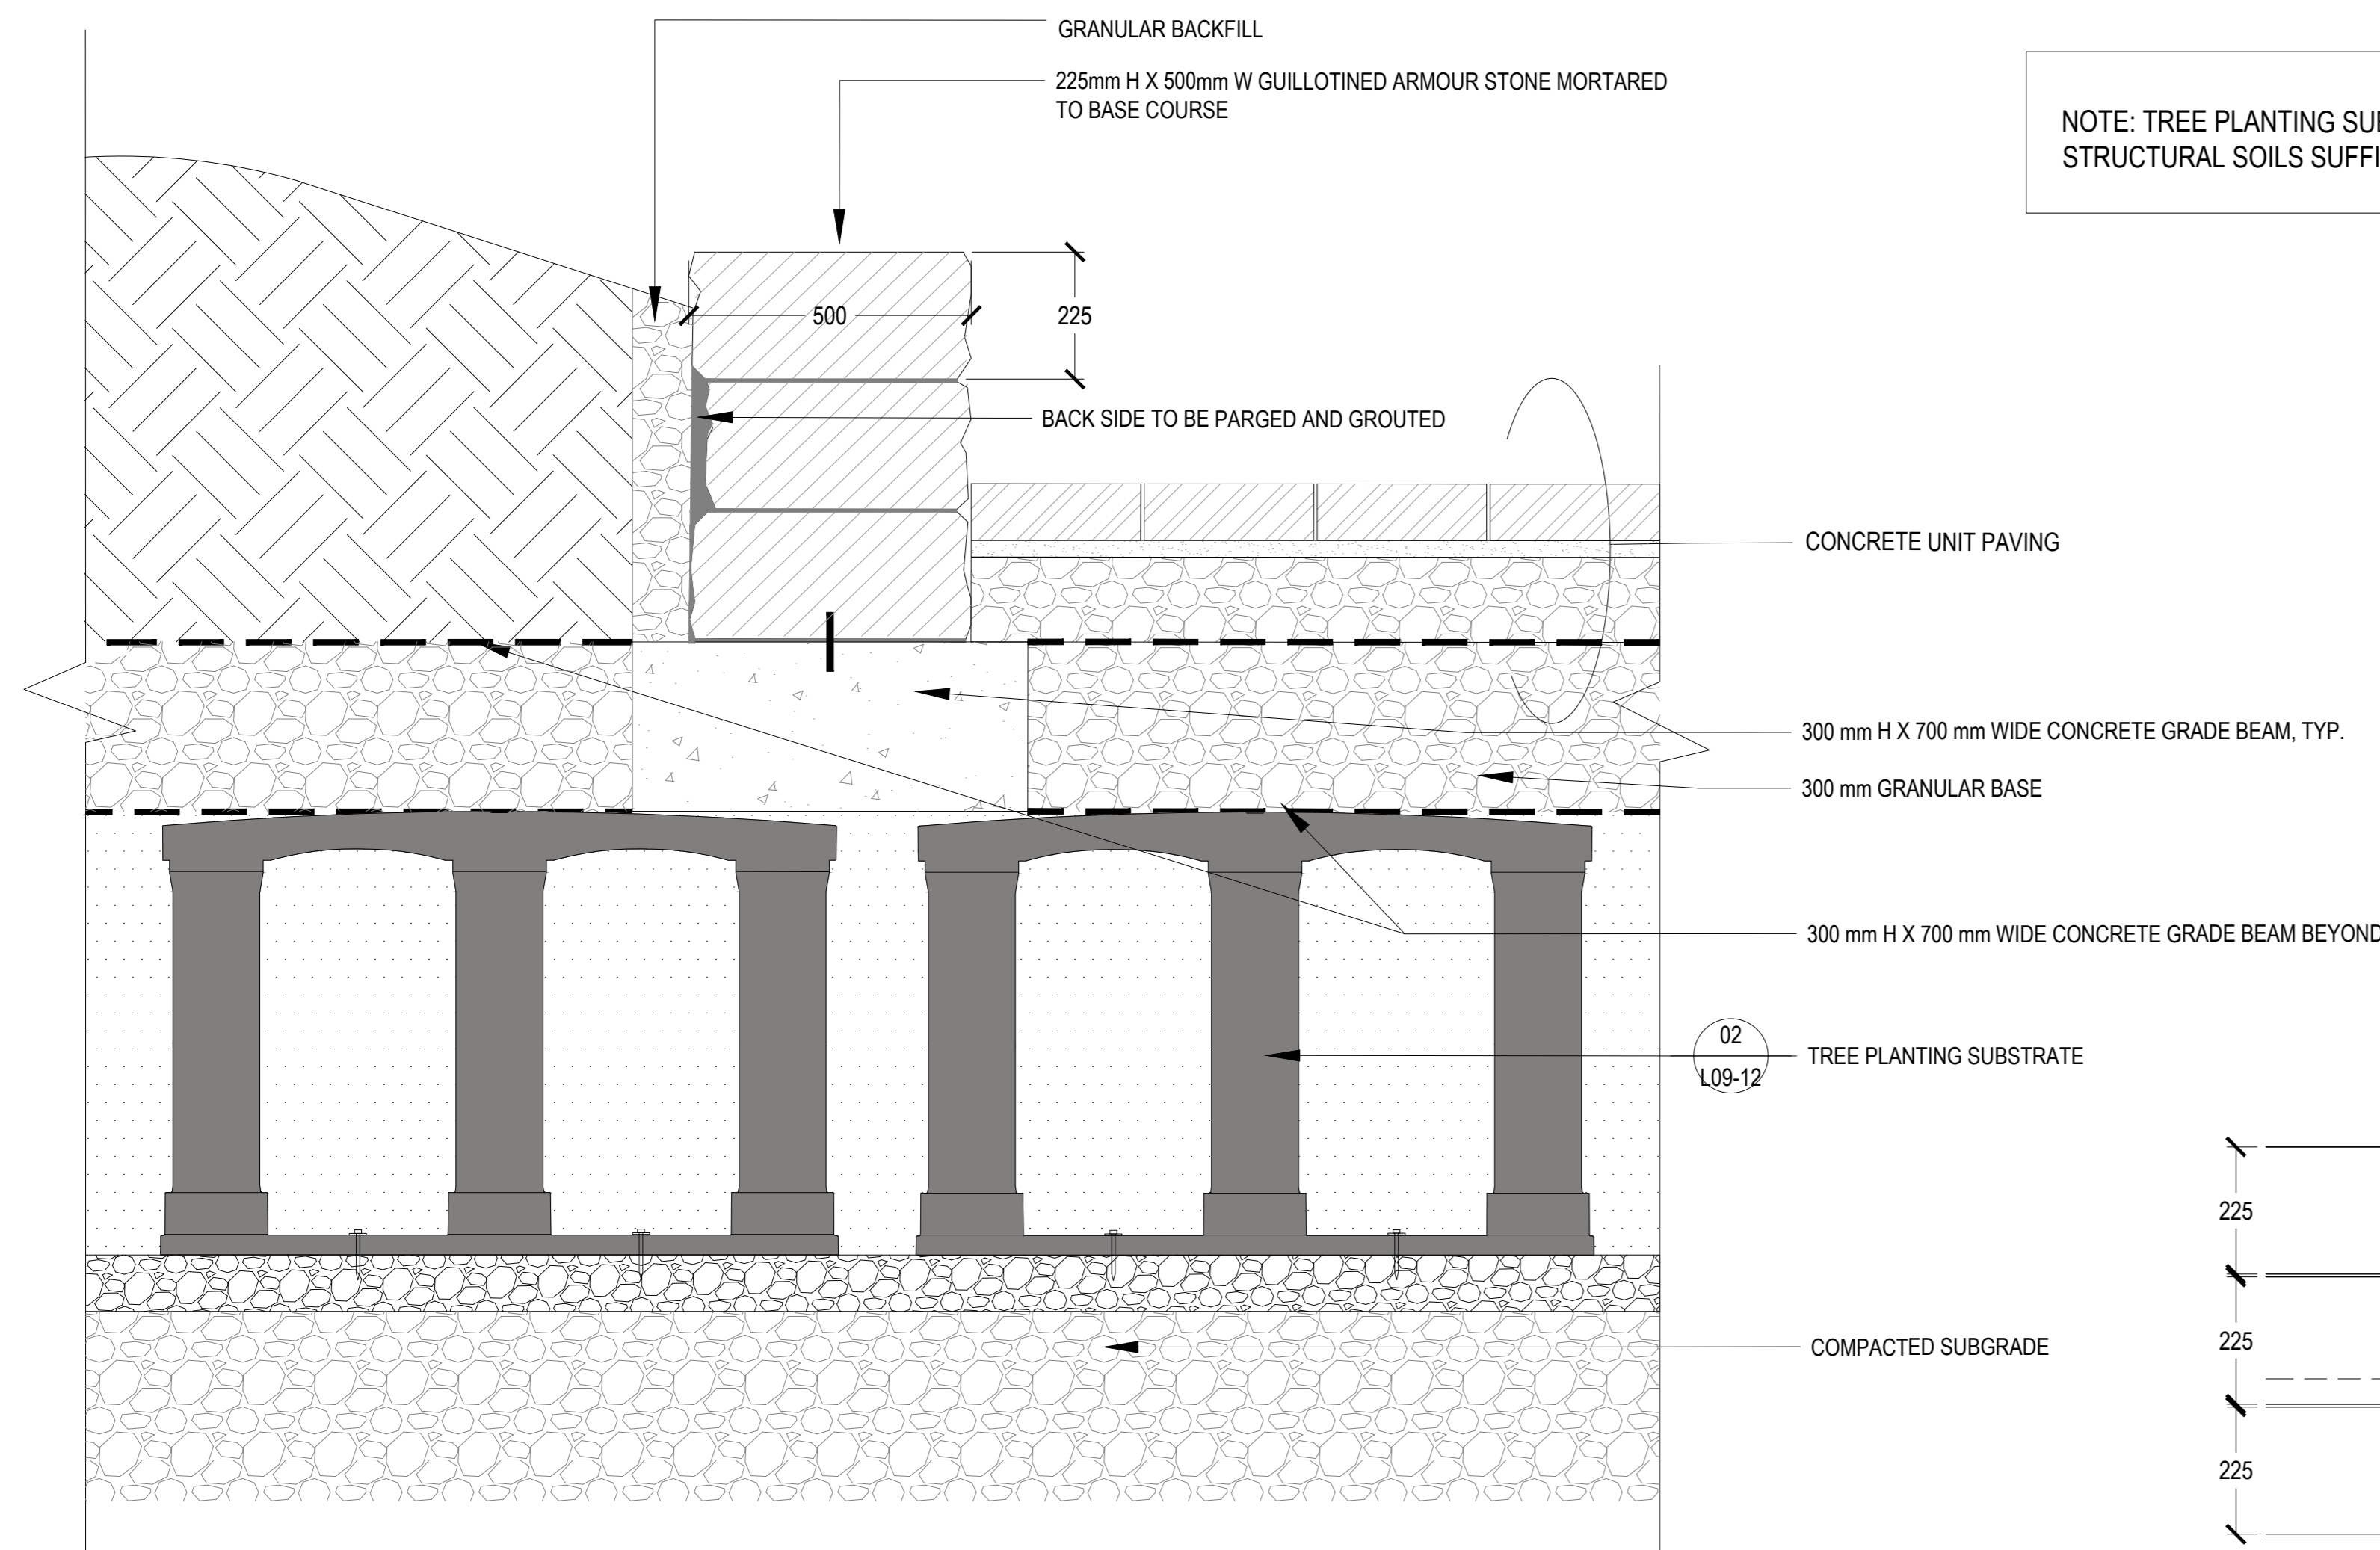

**04 STONE WALL TYP.**  
SCALE: 1:10


**NOTE:** TREE PLANTING SUBSTRATE WILL BE COMPRISED OF A MIXTURE OF SOIL CELLS, GROWING MEDIUM, AND STRUCTURAL SOILS SUFFICIENT TO PROVIDE REQUIRED SOIL VOLUMES FOR HEALTHY TREE ROOT NETWORKS.

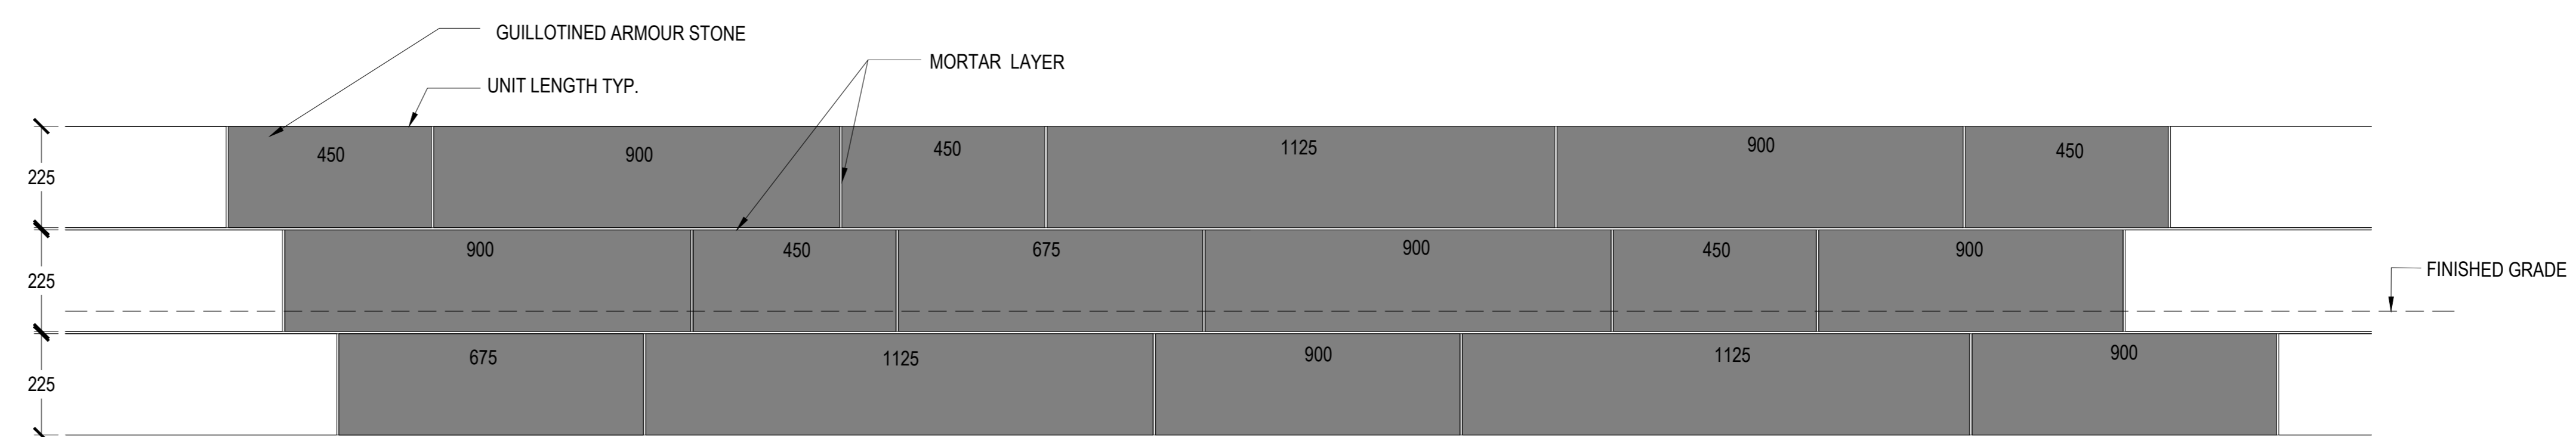

**05 CONC. WHEELING CHANNEL**  
SCALE: 1:10

**CONSULTANTS**

- civil  
TMIG  
8800 Dufferin St., Suite 200, Vaughan, ON L4K 0C5
- structural  
RJC Engineers  
1545 Carlin Ave., Suite 304, Ottawa, ON K1Z 8P9
- landscape  
Smith+Andersen  
1600 Carling Ave., Suite 530, Ottawa, ON K1Z 1G3
- landscape  
PFS Studio  
1777 W 3rd Ave., Vancouver, BC V6J 1KJ
- consultant  
Two Row Architect  
1804 6th Line, Ottawa, ON N6A 1M0
- contractor  
Eli&Dan  
2680 Queensview Dr., Ottawa, ON K2B 6J9

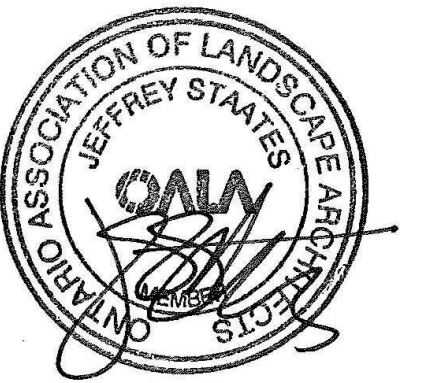

PROJECT

**LEBRETON LIBRARY  
PARCEL**  
665 Albert St  
Ottawa, ON  
Canada



**DREAM**  
30 Adelaide St. E., Suite 301,  
Toronto, ON M5C 3H1  
KEYPLAN

ISSUED FOR SITE PLAN CONTROL - NOT FOR CONSTRUCTION 2023-03-24

**ISSUE CHART**


NO.	REVISION	DATE
1	ISSUED FOR SITE PLAN CONTROL	2023-03-24
2	REVISION FOR BVA REVISION	2023-04-01
3	REVISION FOR CIVIL REVISION	2023-04-01
4	REVISION FOR CIVIL REVISION	2023-04-01

Job Number \_\_\_\_\_ TITLE \_\_\_\_\_


**LANDSCAPE DETAIL  
WALL AND STEPS 2**

SHEET NUMBER


**L09-41**

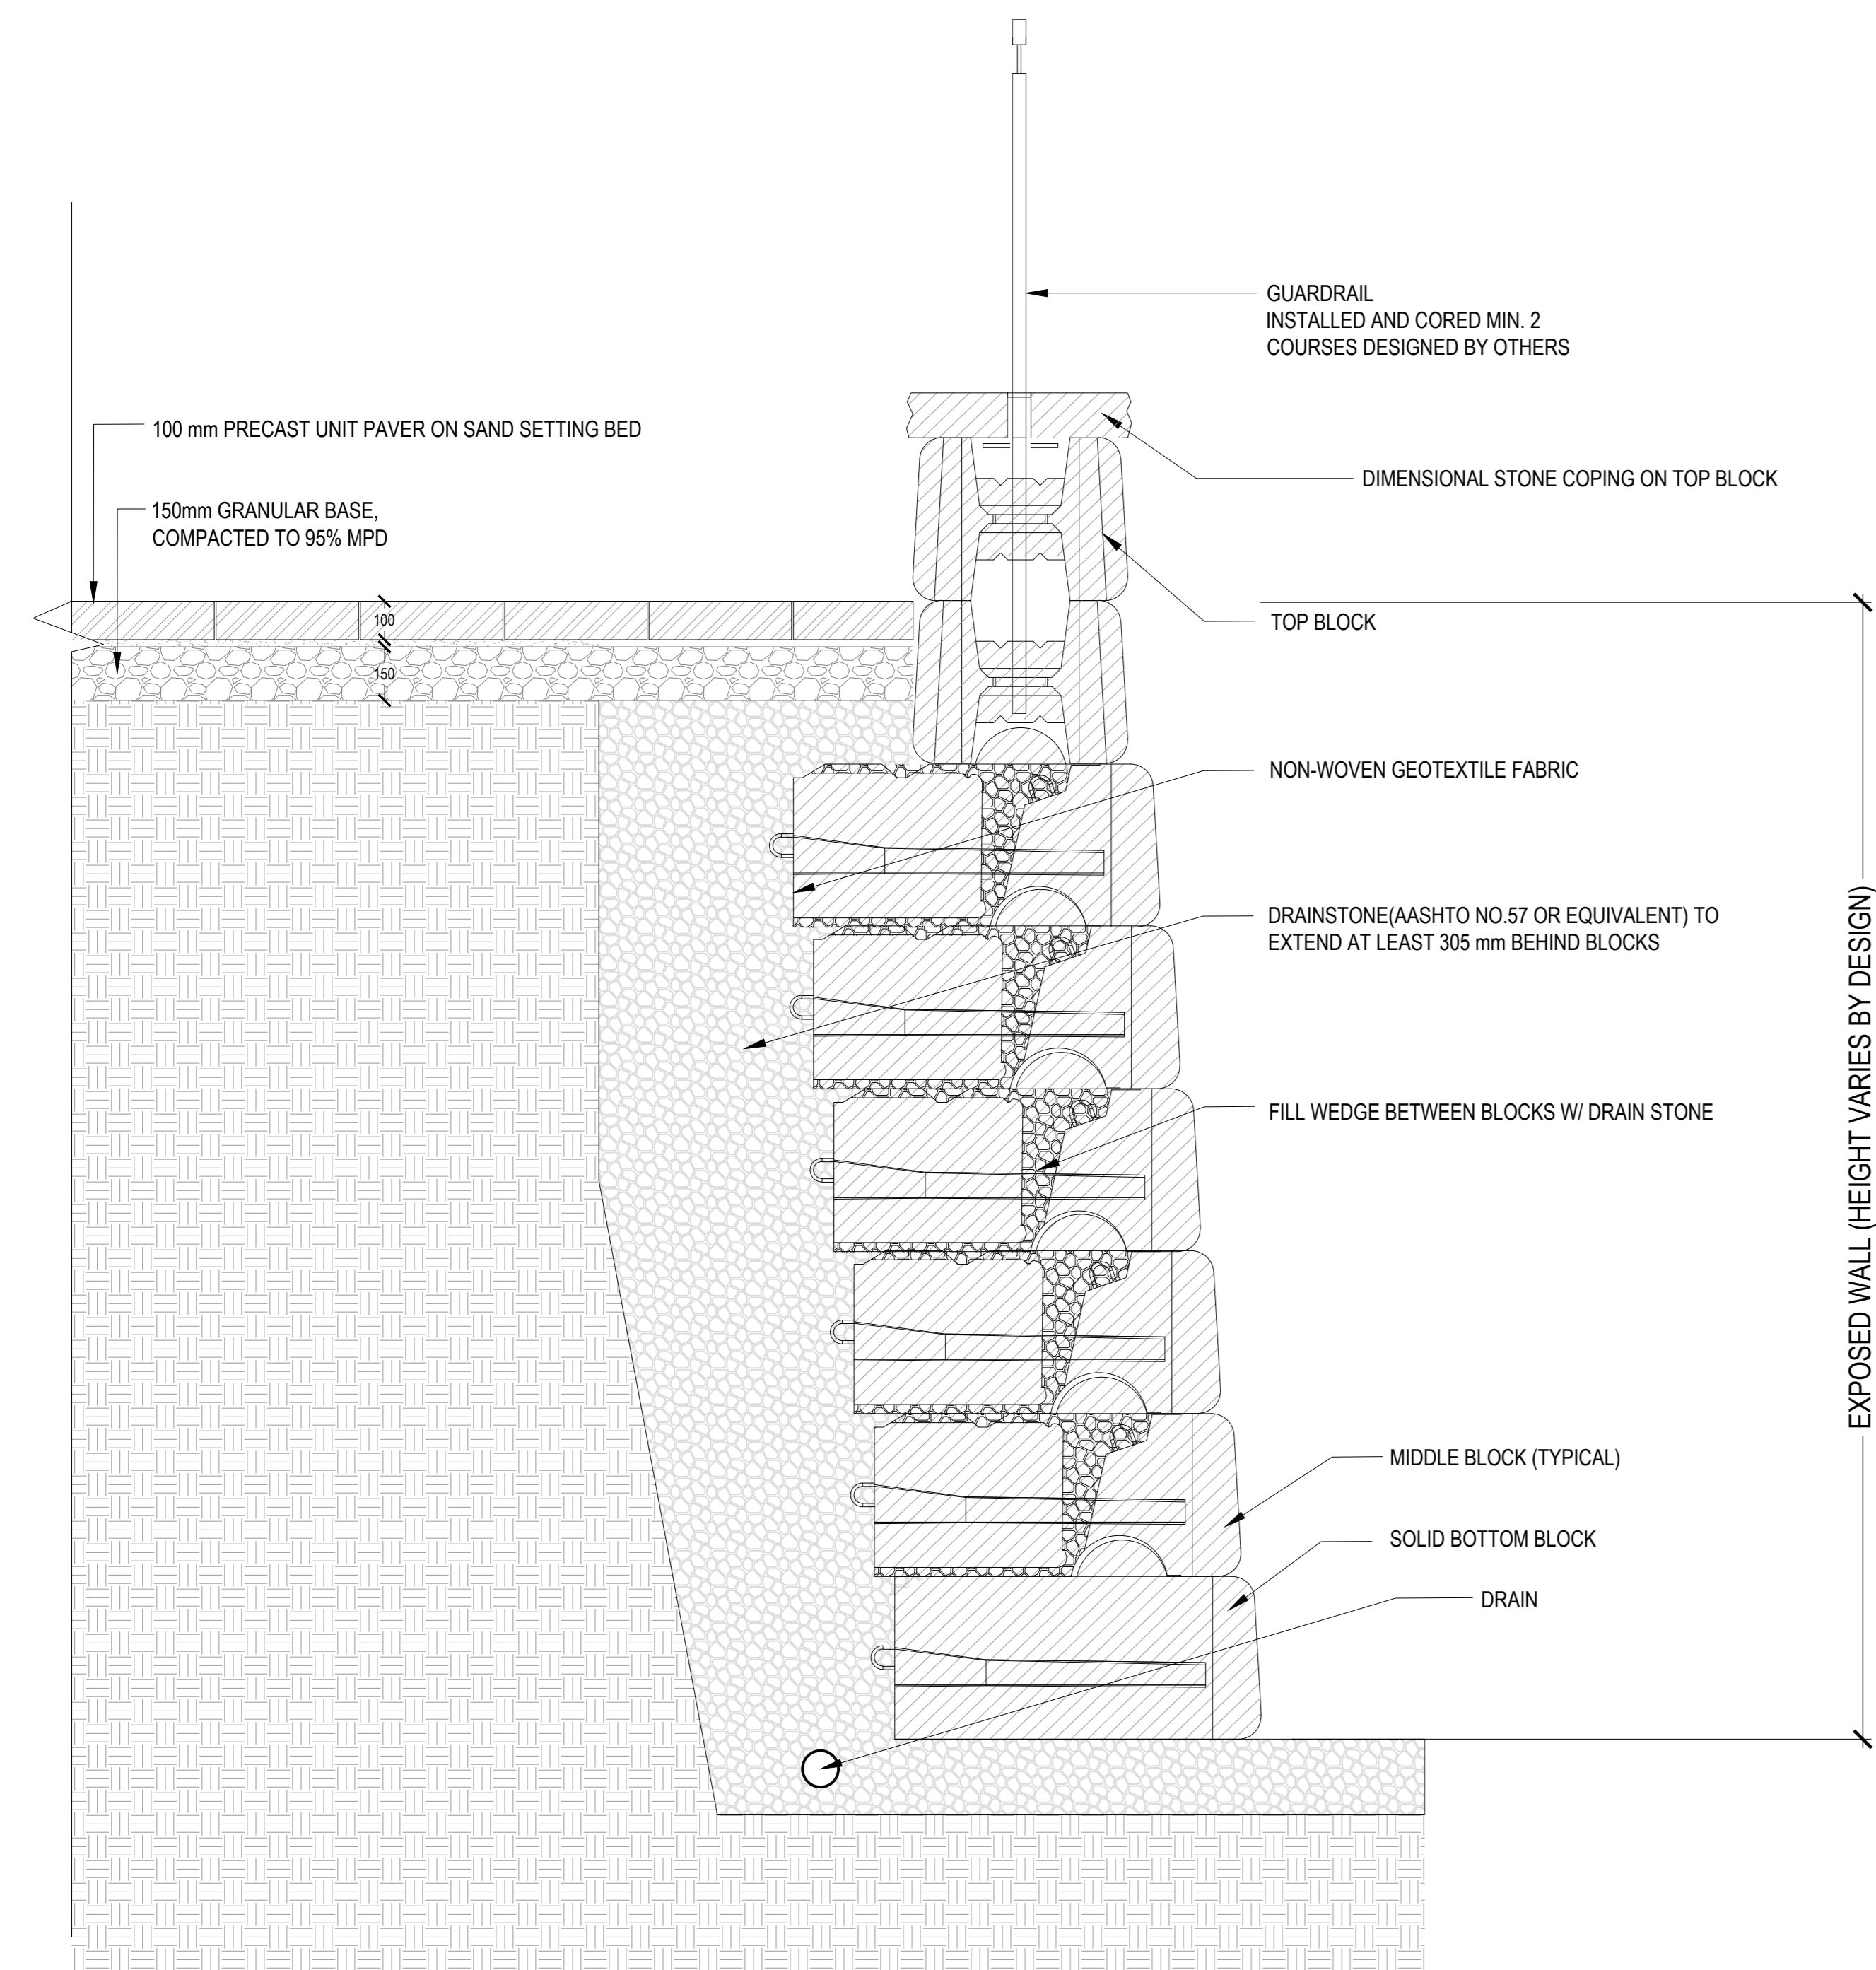

**01 GRAVITY RETAINING WALL**  
SCALE: 1:15

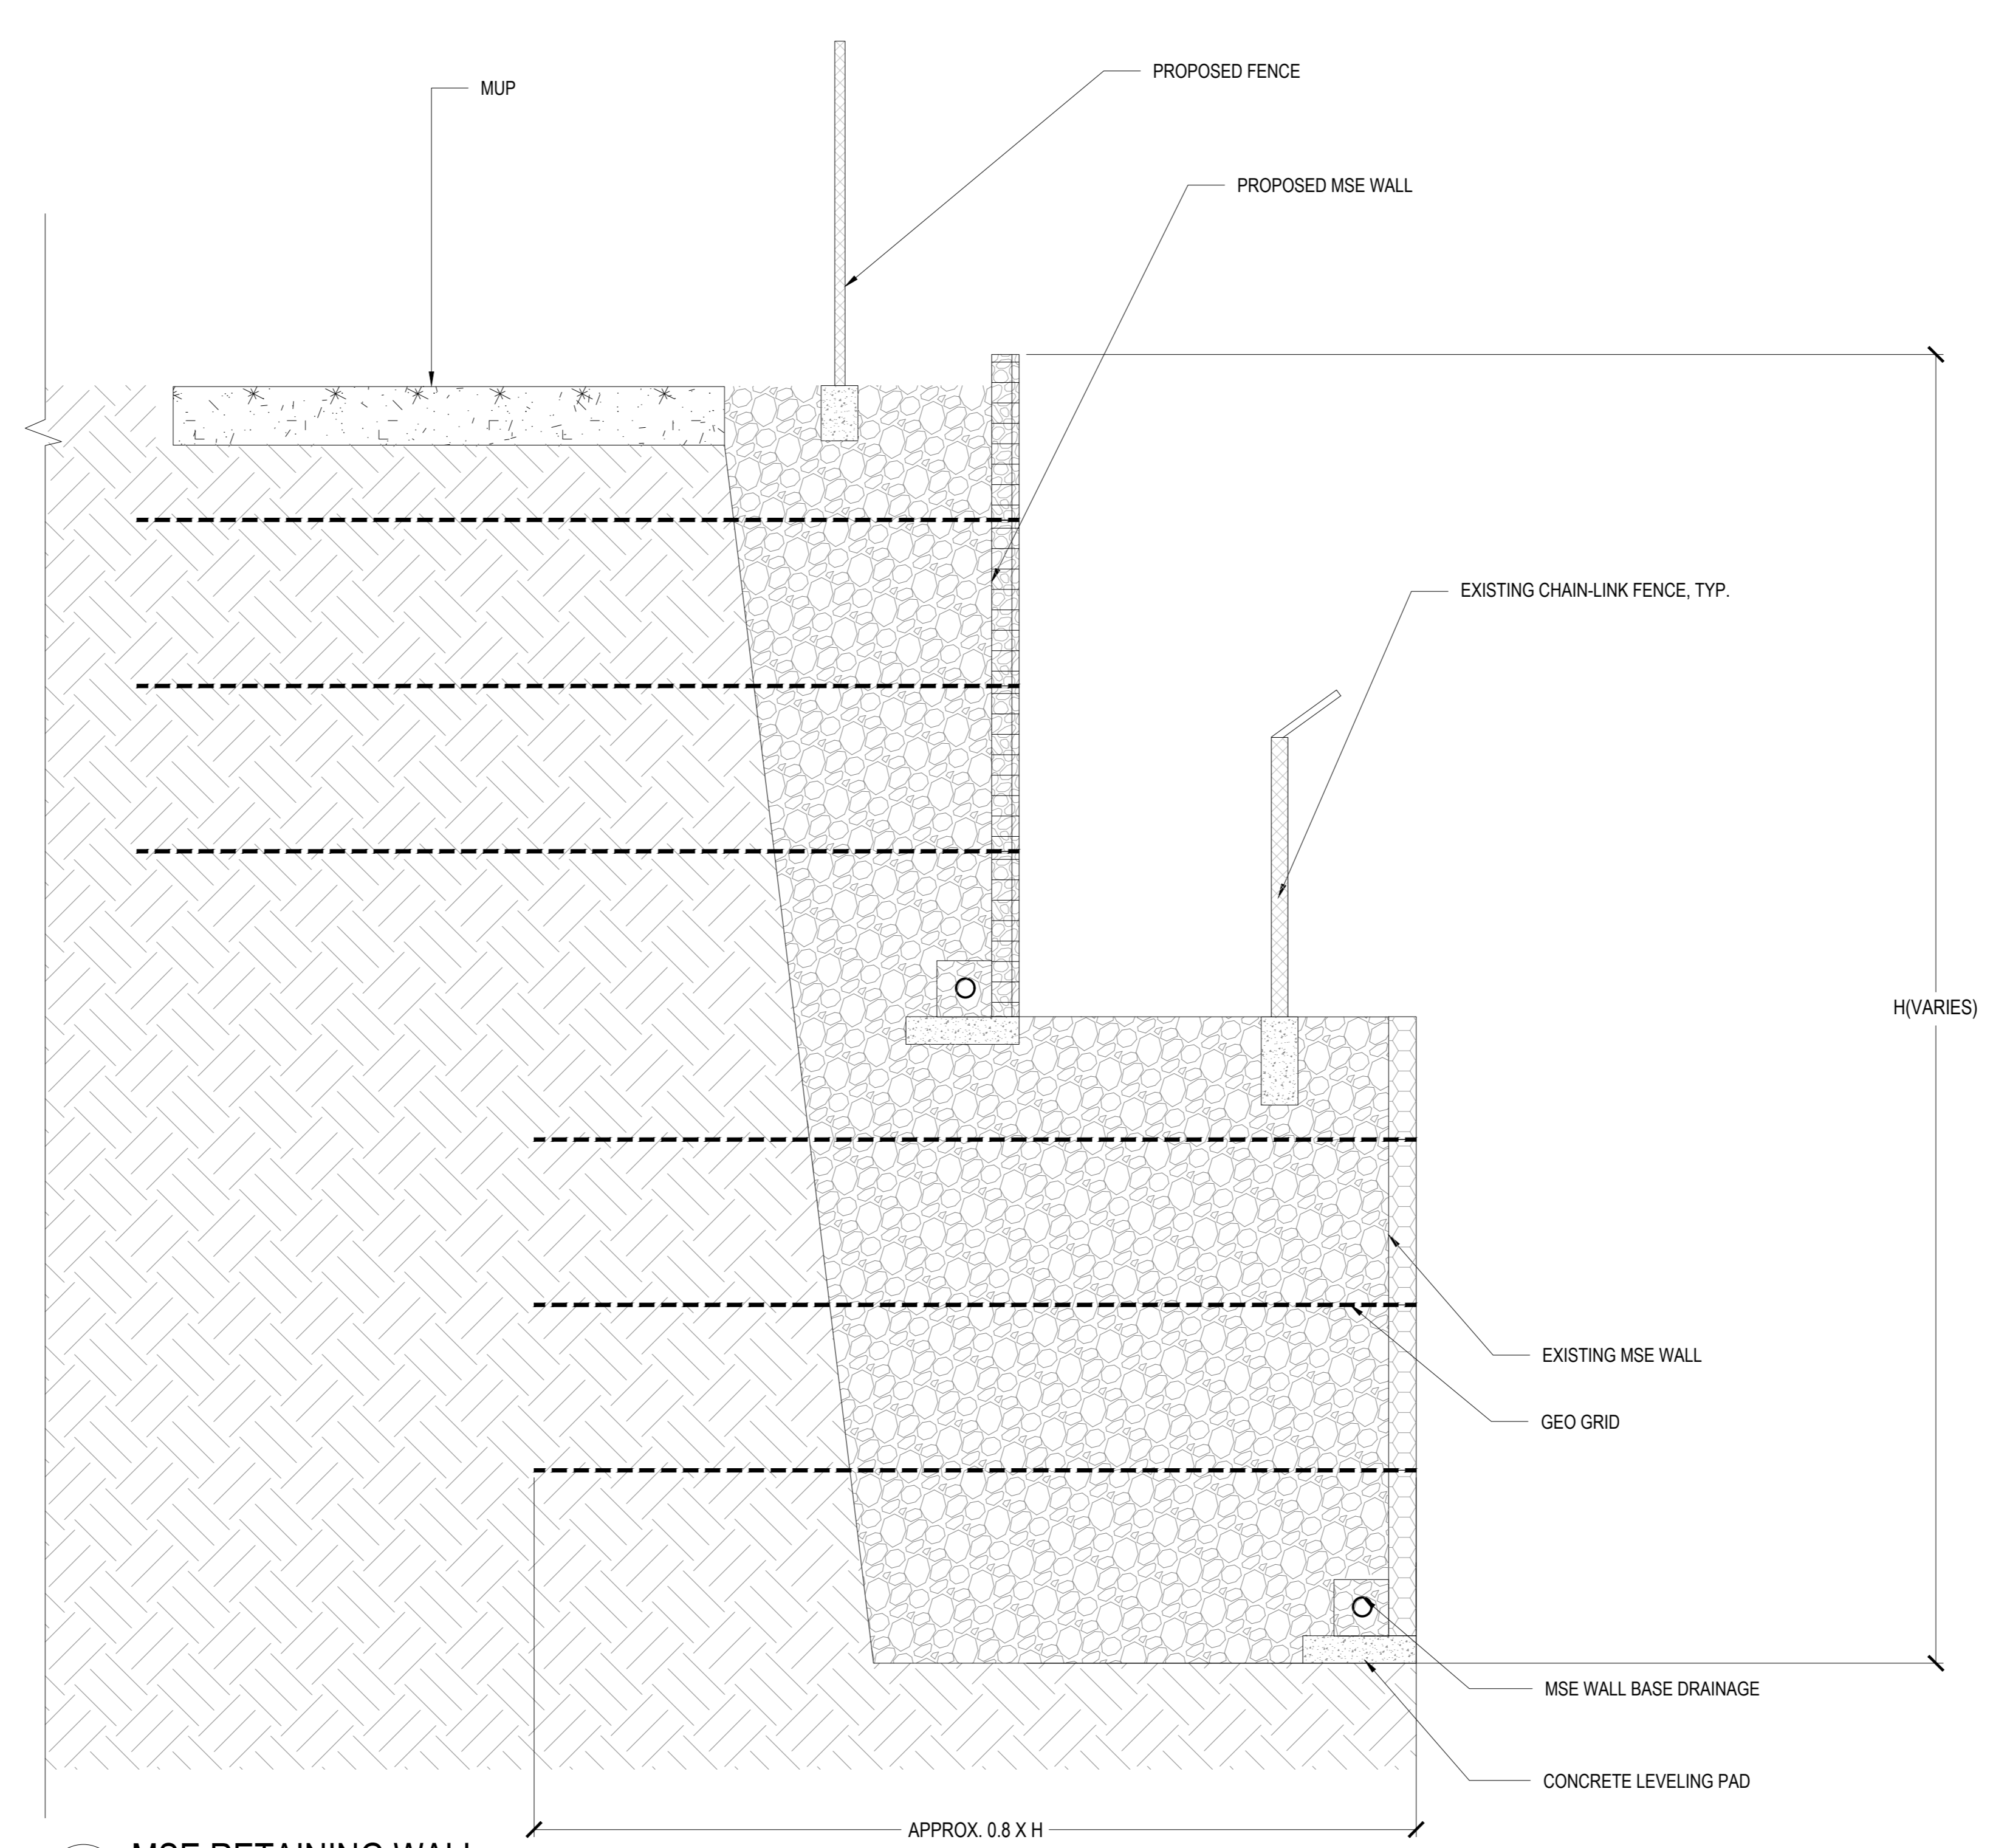

**02 MSE RETAINING WALL**  
SCALE: 1:25

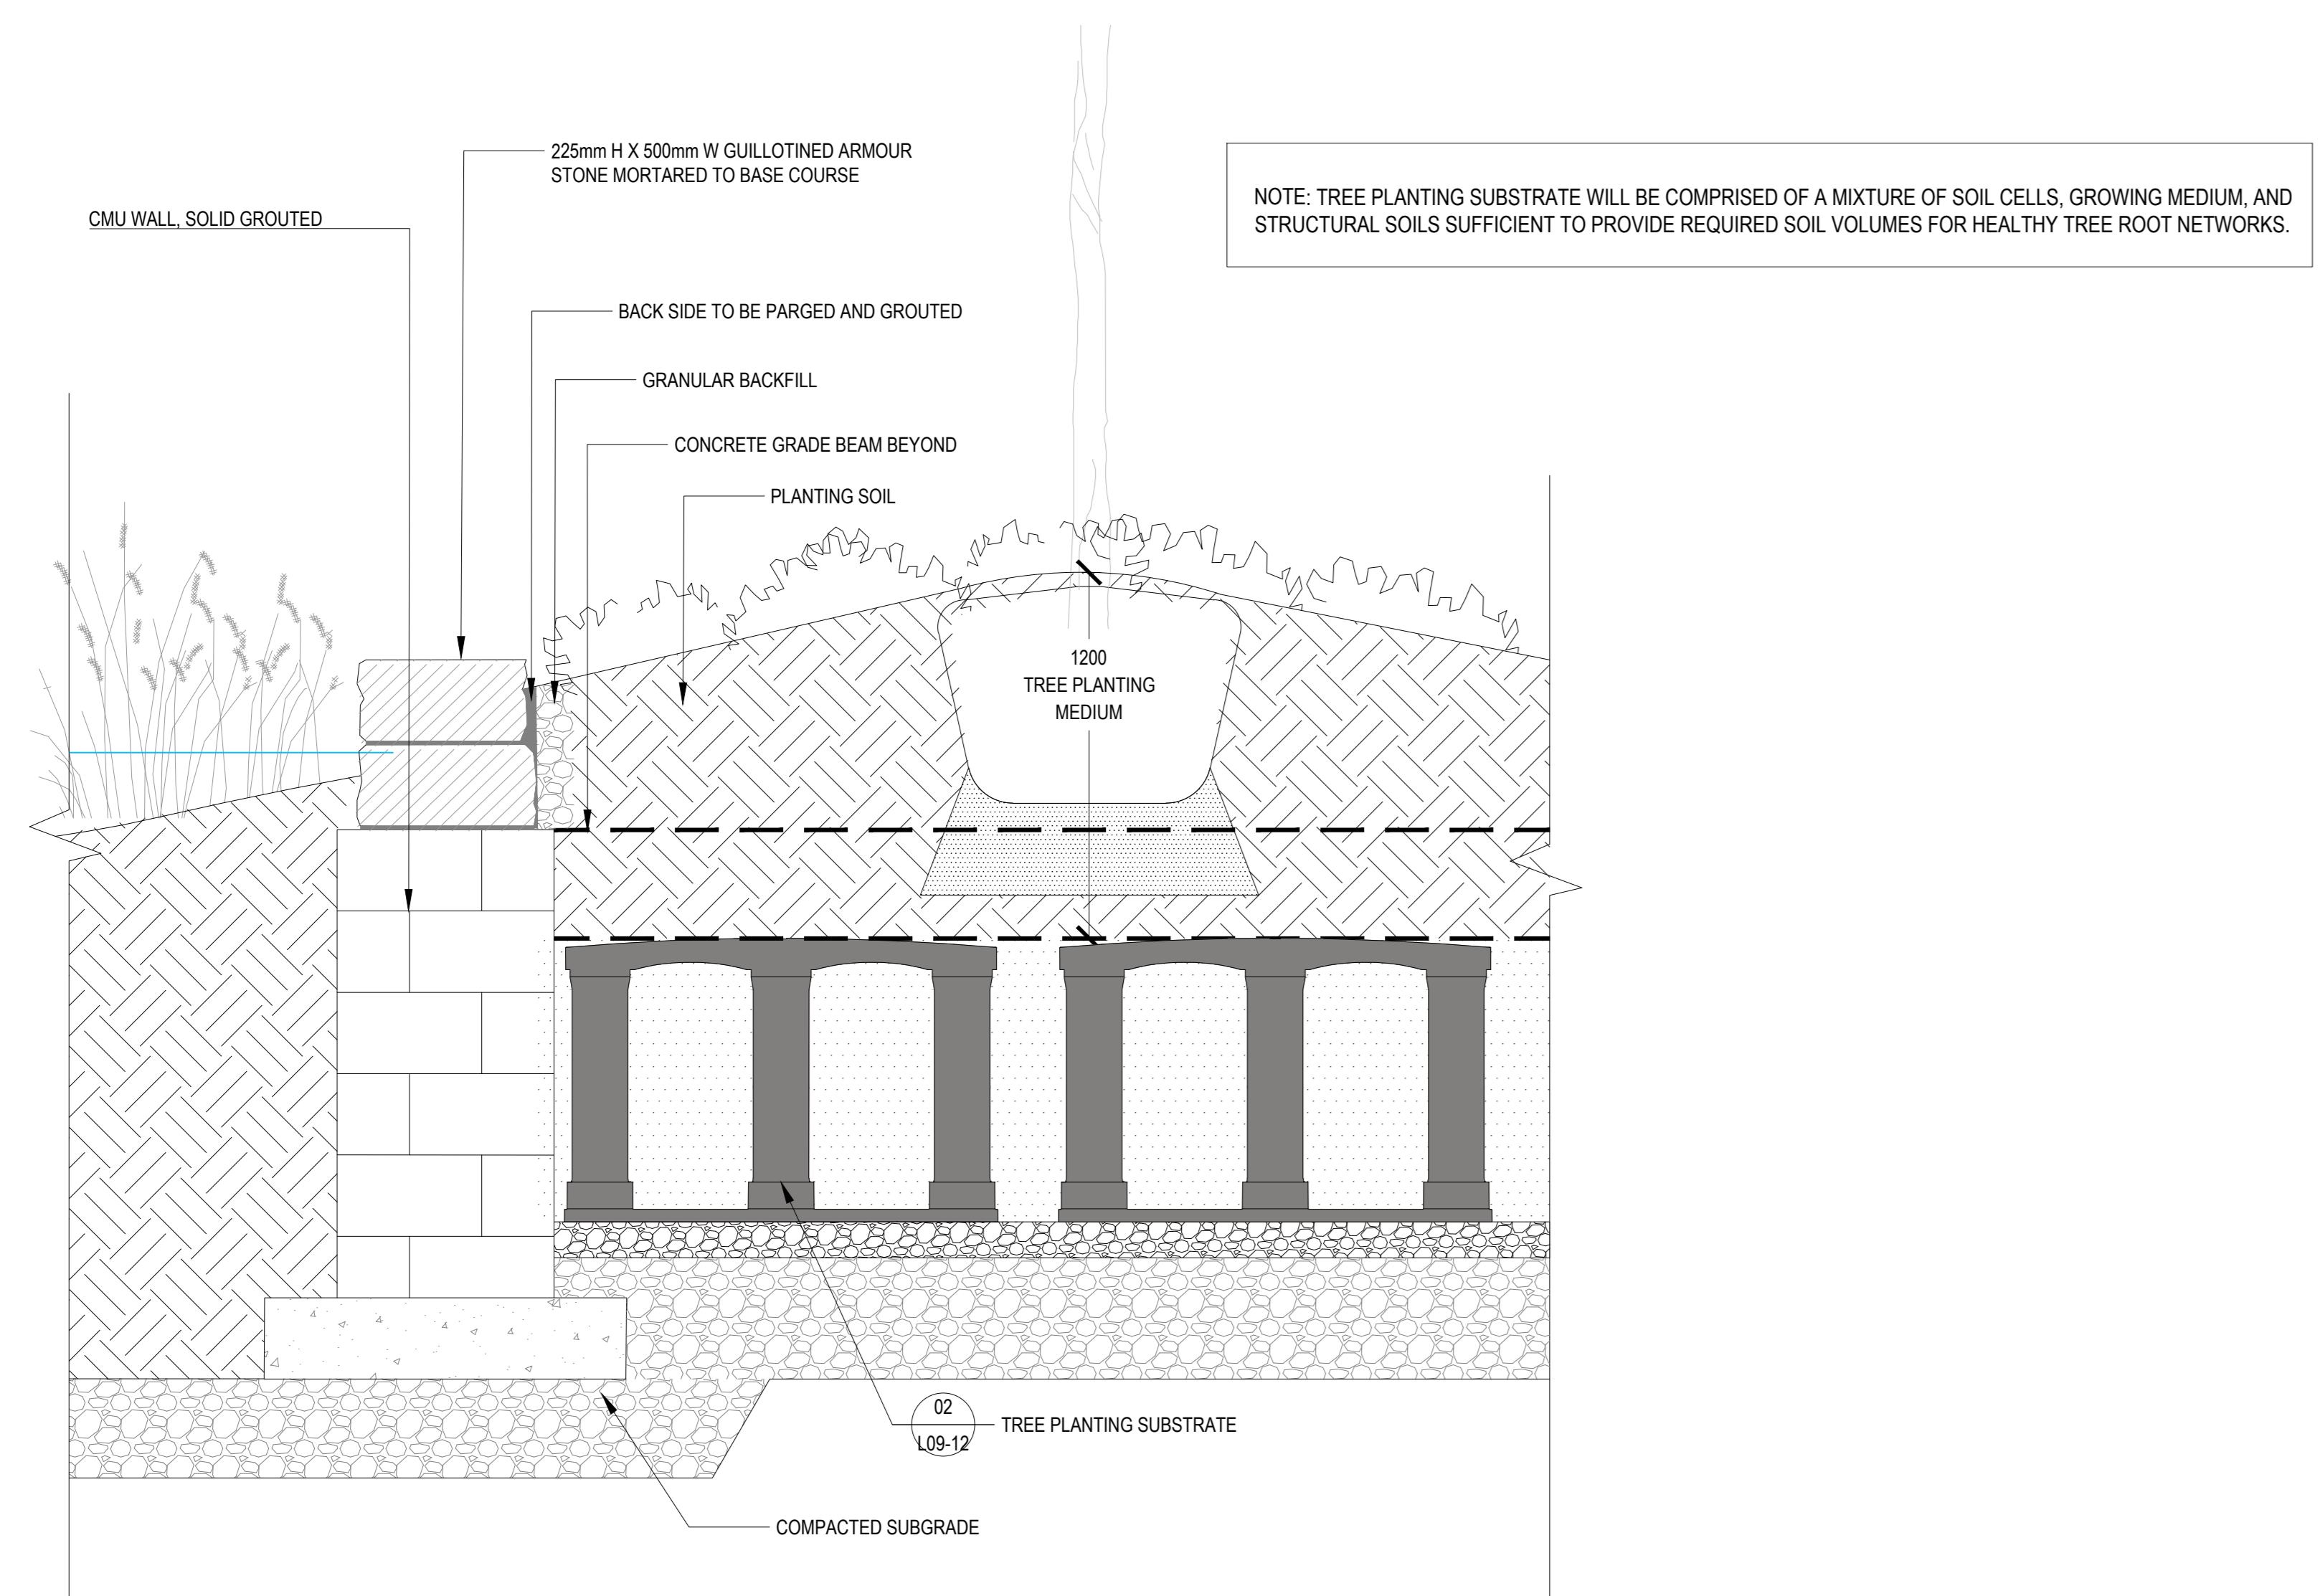


**03 STONE PLANTER WALL AT STORMWATER PLANTING AREA**  
SCALE: 1:15

*Andrew McCreight*  
**ANDREW MCCREIGHT**  
 MANAGER (A), DEVELOPMENT REVIEW CENTRAL  
 PLANNING, REAL ESTATE & ECONOMIC DEVELOPMENT  
 DEPARTMENT, CITY OF OTTAWA

**APPROVED**  
 By Andrew McCreight at 2:08 pm, Dec 14, 2023

**CONSULTANTS**

- civil  
TMIG  
8800 Dufferin St., Suite 200, Vaughan, ON L4R 0G5
- structural  
RJC Engineers  
1545 Carlin Ave., Suite 304, Ottawa, ON K1Z 8P9
- landscape  
Smith+Anderson  
1600 Carling Ave., Suite 500, Ottawa, ON K1Z 1G3
- landscape  
PFS Studio  
1777 W 3rd Ave., Vancouver, BC V6J 1K1
- contractor  
Two Row Architect  
1804 6th Line, Chatham, ON N6A 1M0
- contractor  
Eli&Don  
2680 Queensview Dr., Ottawa, ON K2B 6J9

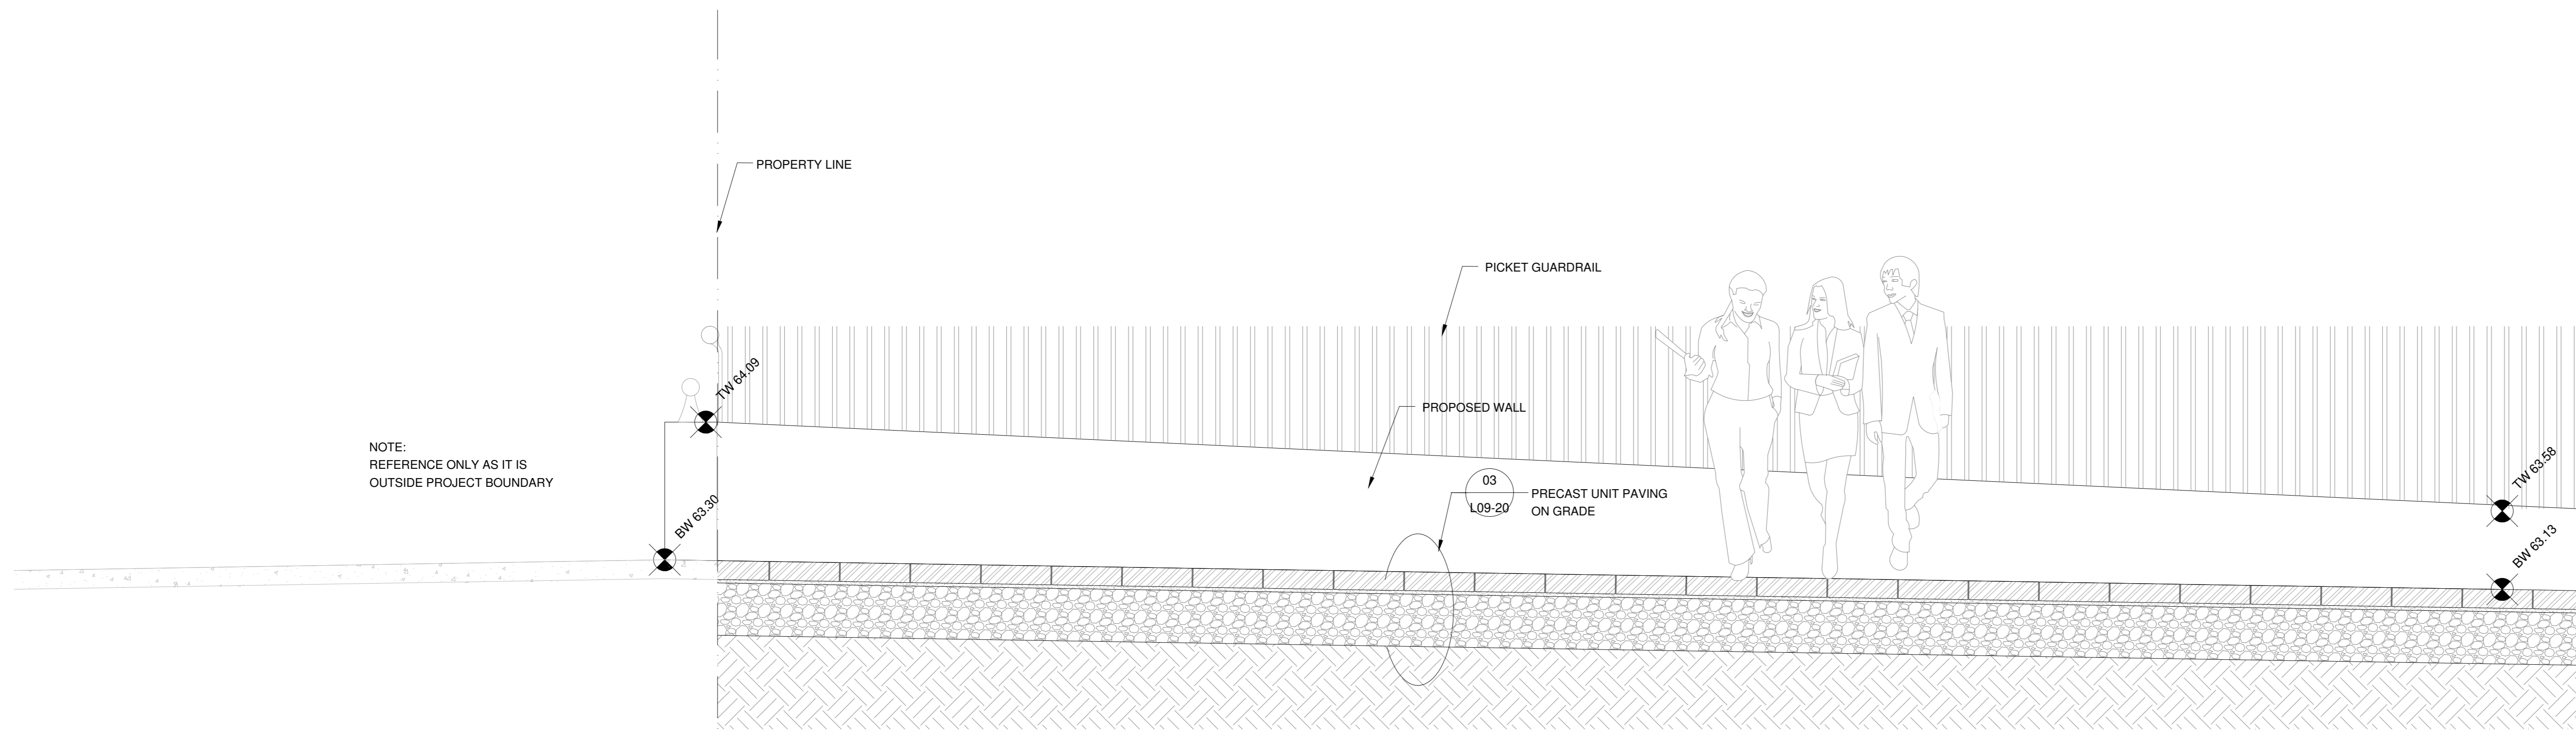

01 BOOTH STREET BRIDGE TRANSITION LOOKING NORTH


SCALE: 1:20



*Andrew McCreight*

**ANDREW MCCREIGHT**  
MANAGER (A), DEVELOPMENT REVIEW CENTRAL  
PLANNING, REAL ESTATE & ECONOMIC DEVELOPMENT  
DEPARTMENT, CITY OF OTTAWA

**APPROVED**  
By Andrew McCreight at 2:08 pm, Dec 14, 2023

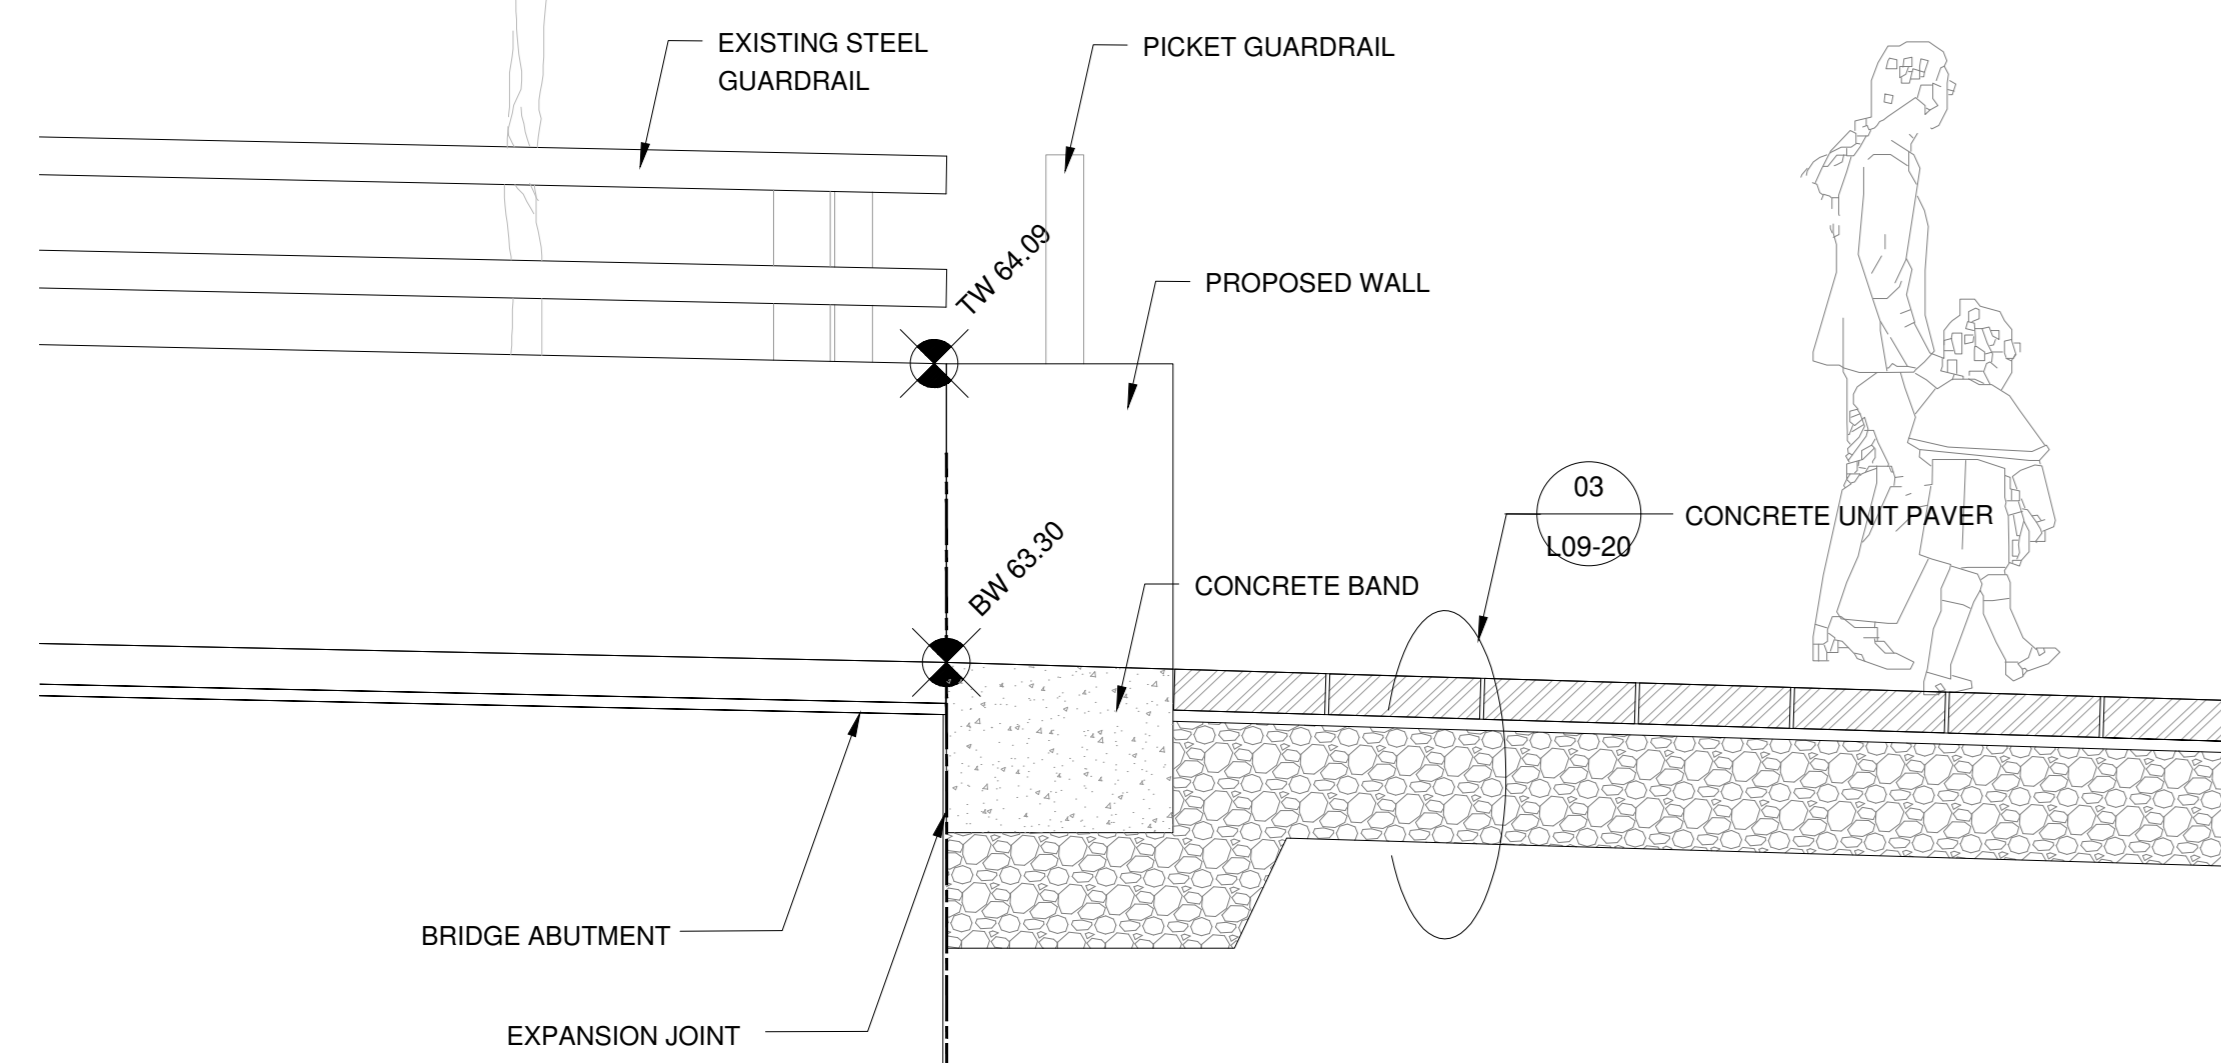

02 BOOTH STREET BRIDGE TRANSITION LOOKING EAST

SCALE: 1:20



PROJECT

**LEBRETON LIBRARY**  
PARCEL  
665 Albert St  
Ottawa, ON  
Canada



**DREAM**  
30 Adelaide St. E., Suite 301,  
Toronto, ON M5C 3H1  
KEYPLAN

ISSUED FOR SITE PLAN CONTROL - NOT FOR CONSTRUCTION 2023-02-24

ISSUE CHART

NO.	REVISION	DATE
1	ISSUED FOR SITE PLAN CONTROL	2023-02-24
2	REVISION FOR PUBLIC REVIEW	2023-02-24
3	REVISION FOR PUBLIC REVIEW	2023-02-24
4	REVISION FOR PUBLIC REVIEW	2023-02-24

Job Number	TITLE

**LANDSCAPE DETAIL**  
WALL AND STEPS 3

SHEET NUMBER

**L09-42**