

- LEGEND:
- BICYCLE RACKS
 - BOLLARD
 - BENCH
 - PROPOSED DECIDUOUS TREE
 - TREE GRATE
 - PEDESTRIAN LIGHT POST
 - LIMIT OF TEMPORARY ASPHALT
 - LIMIT OF WORK (204 APPLICATION)

- GENERAL NOTES:
- All measurements in millimeters unless specified otherwise. Do not scale drawing. All drawings to be read in conjunction with written specifications.
 - Copyright reserved. This drawing is the exclusive property of CSW Landscape Architects Ltd. and shall not be used without the consent thereof.
 - This Drawing may not be used for construction until signed by the landscape architect. It is the responsibility of the contractor to:
 - check and verify all dimensions on site;
 - report all errors and/or omissions to the landscape architect;
 - comply with all pertinent codes and by-laws;
 - check and verify locations of all underground services with all local utilities prior to any digging.
 - Proposed grades are to be read in conjunction with landscape, architectural, and engineering drawings. Report any discrepancies to the Construction Manager.

No.	Revision	Date
7	RE-ISSUED FOR SPA	21 FEB 2023
6	ISSUED FOR COORDINATION	02 FEB 2023
5	RE-ISSUED FOR SPA	21 DEC 2022
4	RE-ISSUED FOR SPA	15 SEPT 2022
3	ISSUED FOR SPA	19 APR 2022
2	ISSUED FOR COORDINATION	11 APR 2022
1	ISSUED FOR COORDINATION	11 MAR 2022

North:

Stamp:

CSW Landscape Architecture
 Urban Design
 Site Planning
 Recreation and Park Planning
 Project Management

319 McRae Avenue, Suite 502, Ottawa, Ontario, K1Z 0B9
 Tel: (613) 729-4536

ZIBI



dream **theia**

Project: **ZIBI BLOCK 204**

Chaudière Island West
 OTTAWA, ONTARIO

Drawing: **LANDSCAPE ENLARGEMENT NORTH SIDE**

Scale: 1:100	Date: March 2022
Design By: SC/SMc	Drawn By: SMc
Project Number: 1981-20	Sheet Number: L1.2

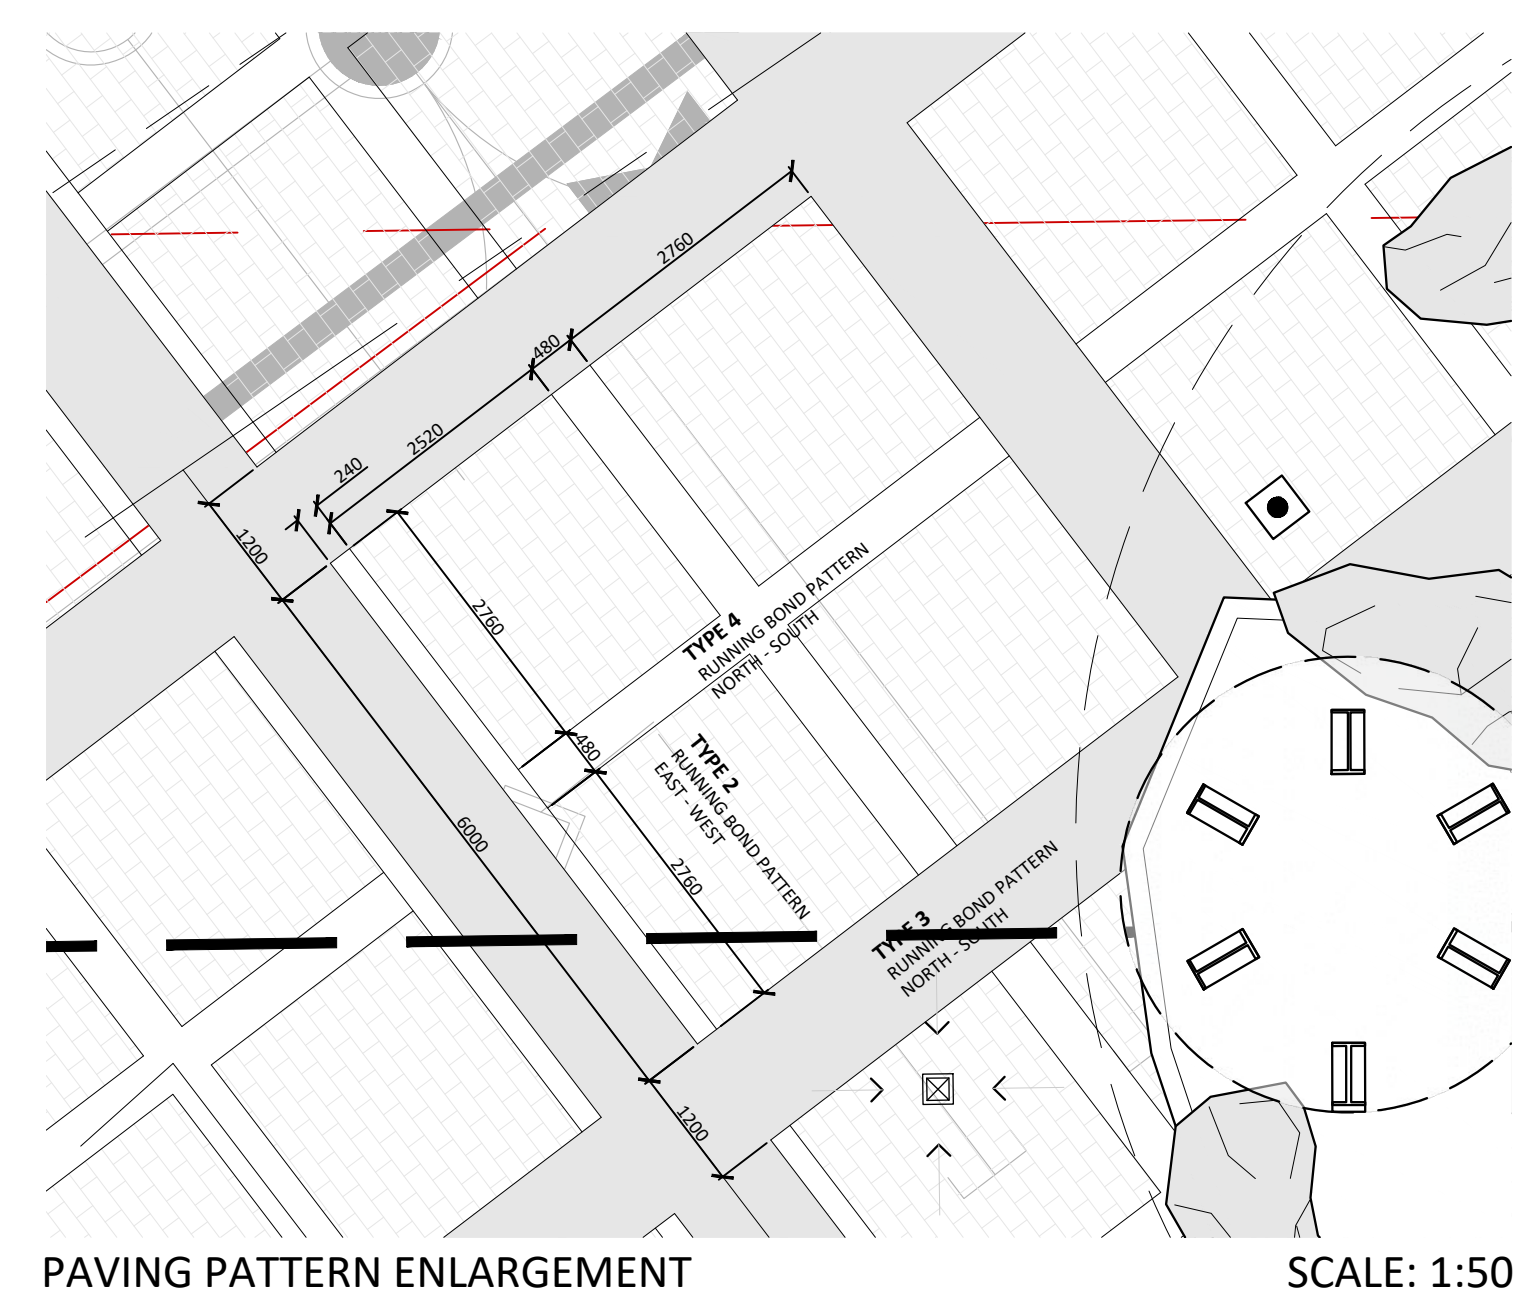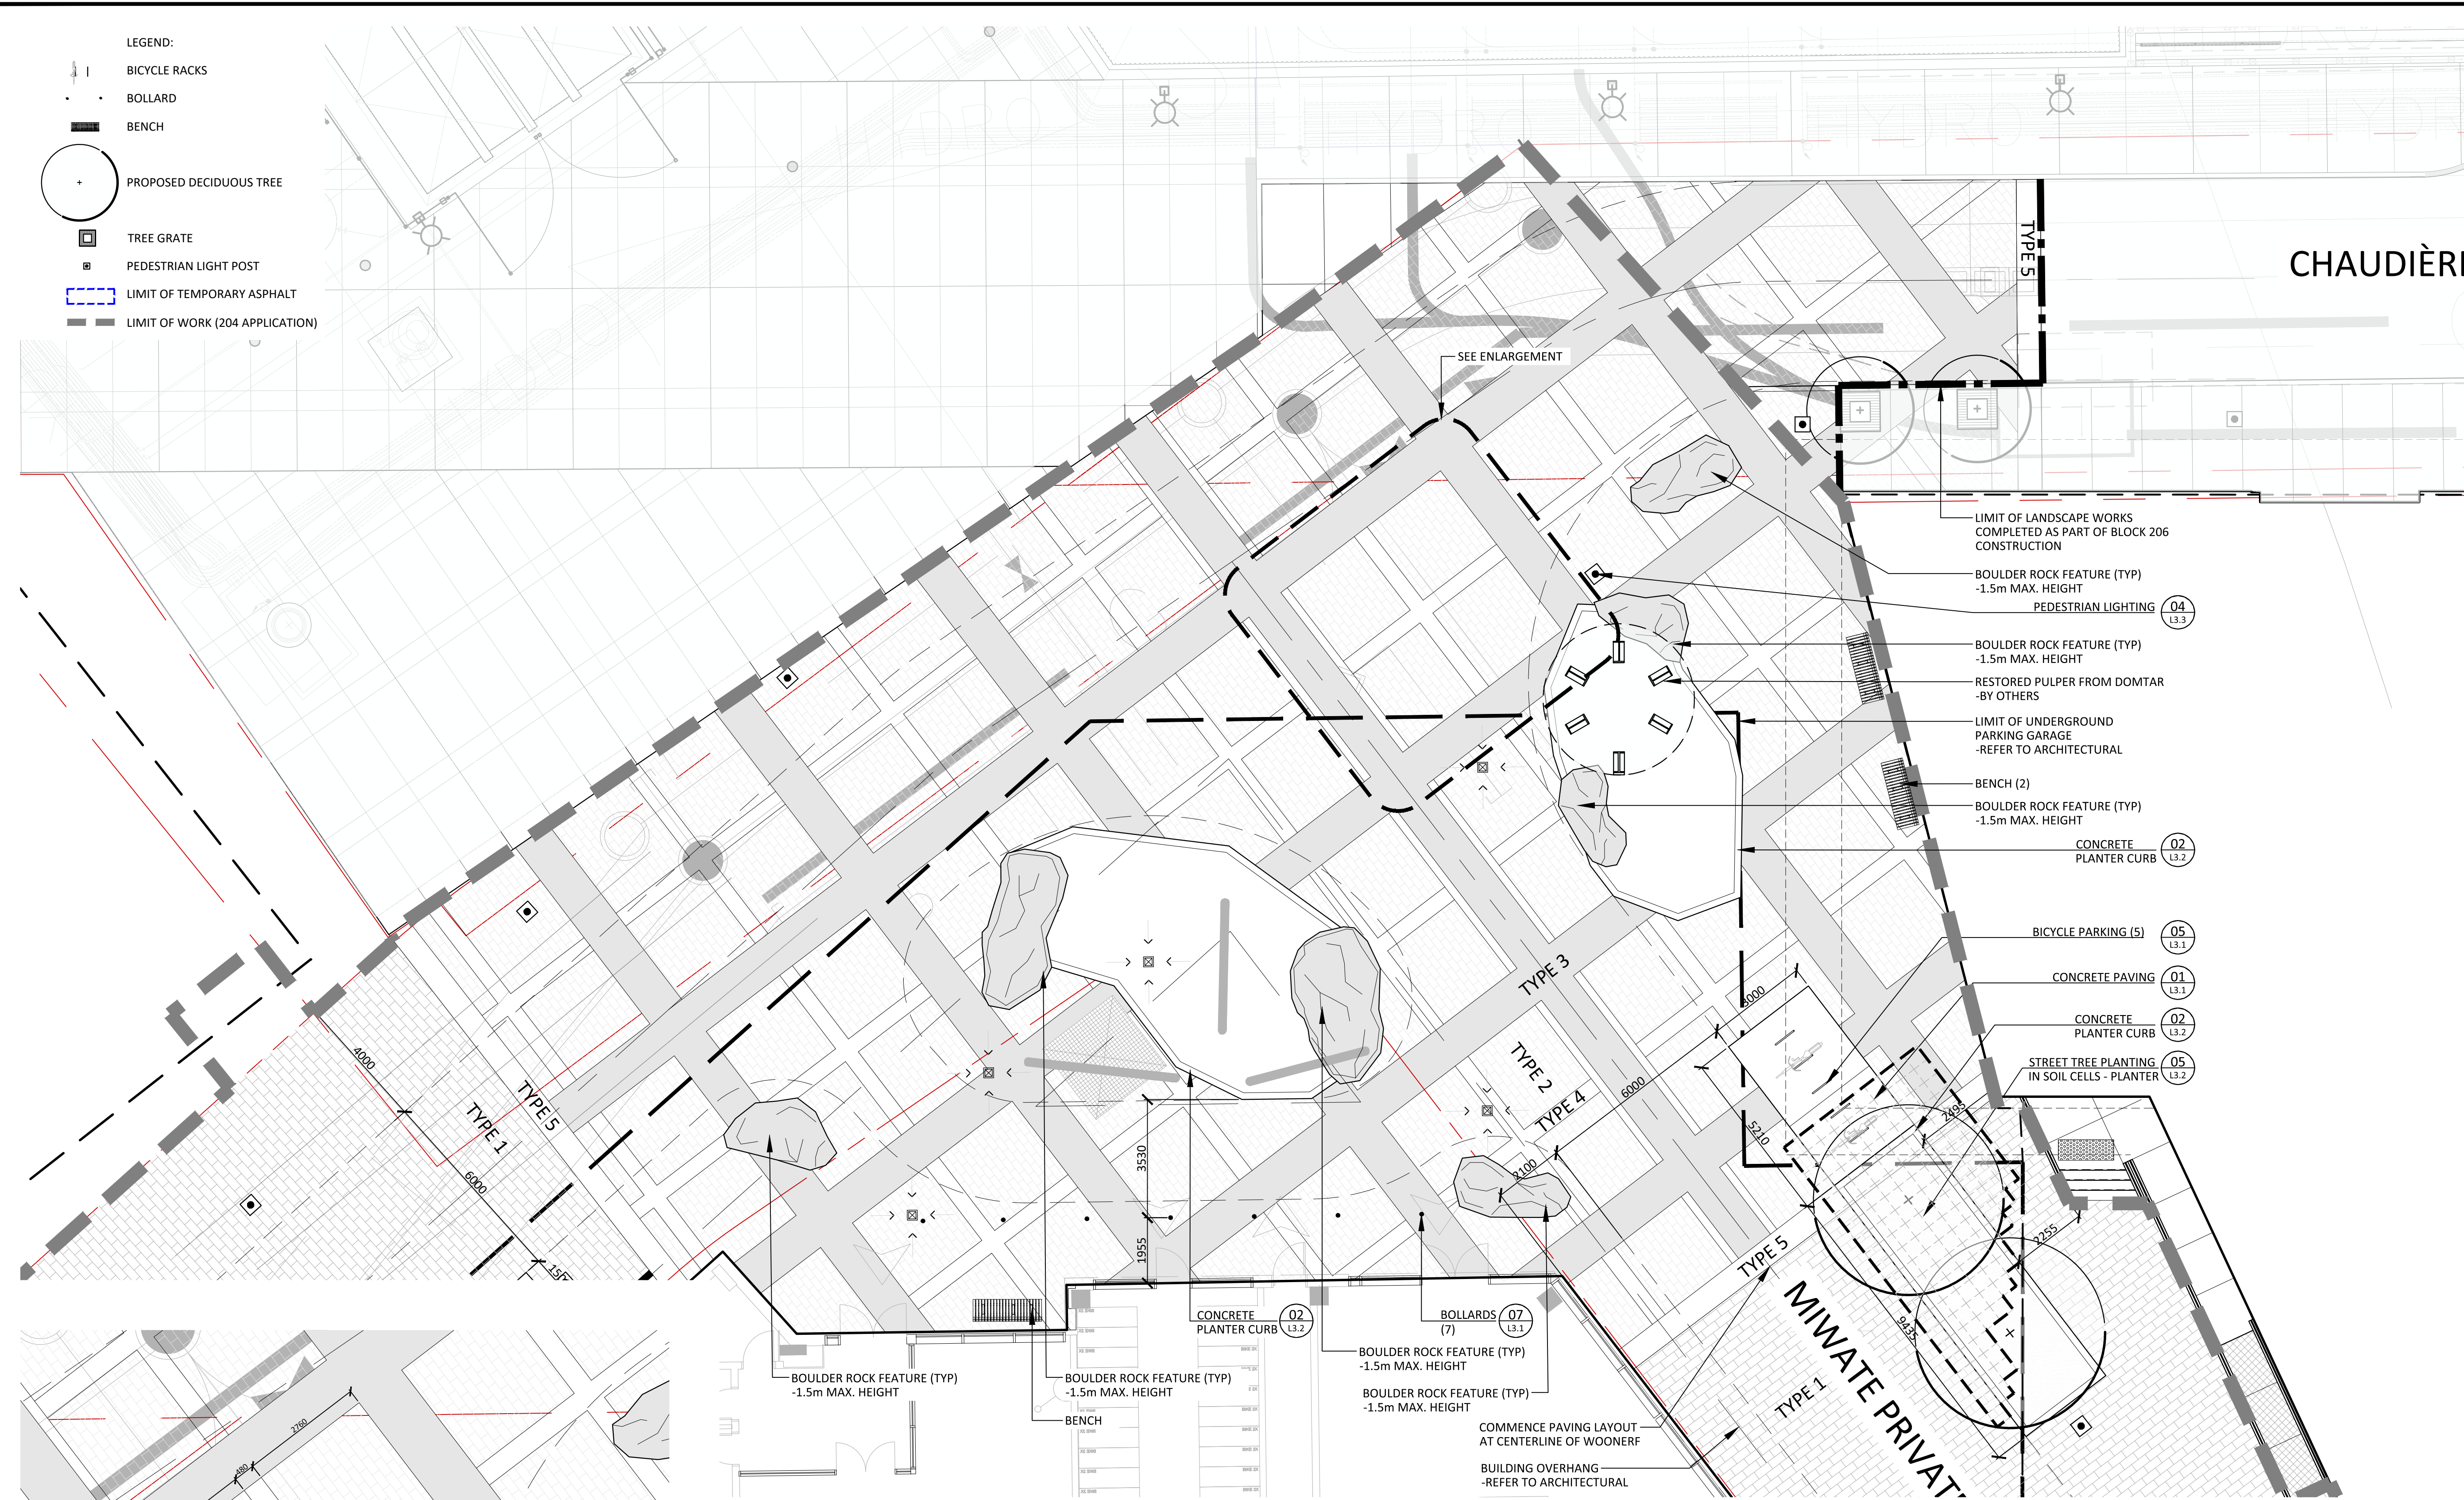

UNIT PAVER TYPES:

- TYPE 1: Woonerf Paving**
- 100 x 150 x 300mm
 - Colour: Light Charcoal and Stanstead Grey
 - Pattern: Running Bond
- TYPE 2: Event / Plaza Space**
- 80 x 120 x 240mm
 - Colour: Stansted Grey, Granitech
 - Pattern: Running Bond

- TYPE 3: Event / Plaza Space**
- 80 x 120 x 240mm
 - Colour: Beige Grey, Granitech
 - Pattern: Running Bond
- TYPE 4: Event / Plaza Space**
- 80 x 120 x 240mm
 - Colour: Light Grey, Granitech
 - Pattern: Running Bond

- TYPE 5: Accent**
- 80 x 120 x 240mm
 - Colour: Cambrian Brown
 - Pattern: Running Bond
- TYPE 6: Commercial Frontage**
- Size varies
 - Colour: Champagne
 - Pattern: Linear (to match direction of commercial frontage pavers in front of Block 205A)

NOTE:
 Trade Contractor to confirm quantities of unit pavers on site prior to commencement of work.

ANDREW MCCREIGHT
 MANAGER (A), DEVELOPMENT REVIEW CENTRAL
 PLANNING, REAL ESTATE & ECONOMIC DEVELOPMENT
 DEPARTMENT, CITY OF OTTAWA

APPROVED
 By Andrew McCreight at 9:30 am, May 23, 2023

Label Saved: 2023-02-21 12:18:16 PM
 File Location: Z:\Project\1981-20_ZIBI Infrastructure\Central\Chaudière Island\204_ZIBI Chaudière West - Woonerf_SPA(Alt Landscape).dwg

D07-12-22-0071