


TITLEBLOCK 24x36 VERT ENG 3.0  
 PRINT DATE: 2023/02/01 / PAPER SIZE: ---  
 PATH: Z:\Cms-C\010\01\_P\Projects\A000931\_Zib\B\07\_Ottawa\00\_Drafting\400\_Civic-3\_Servicing.dwg / LAYOUT: C007

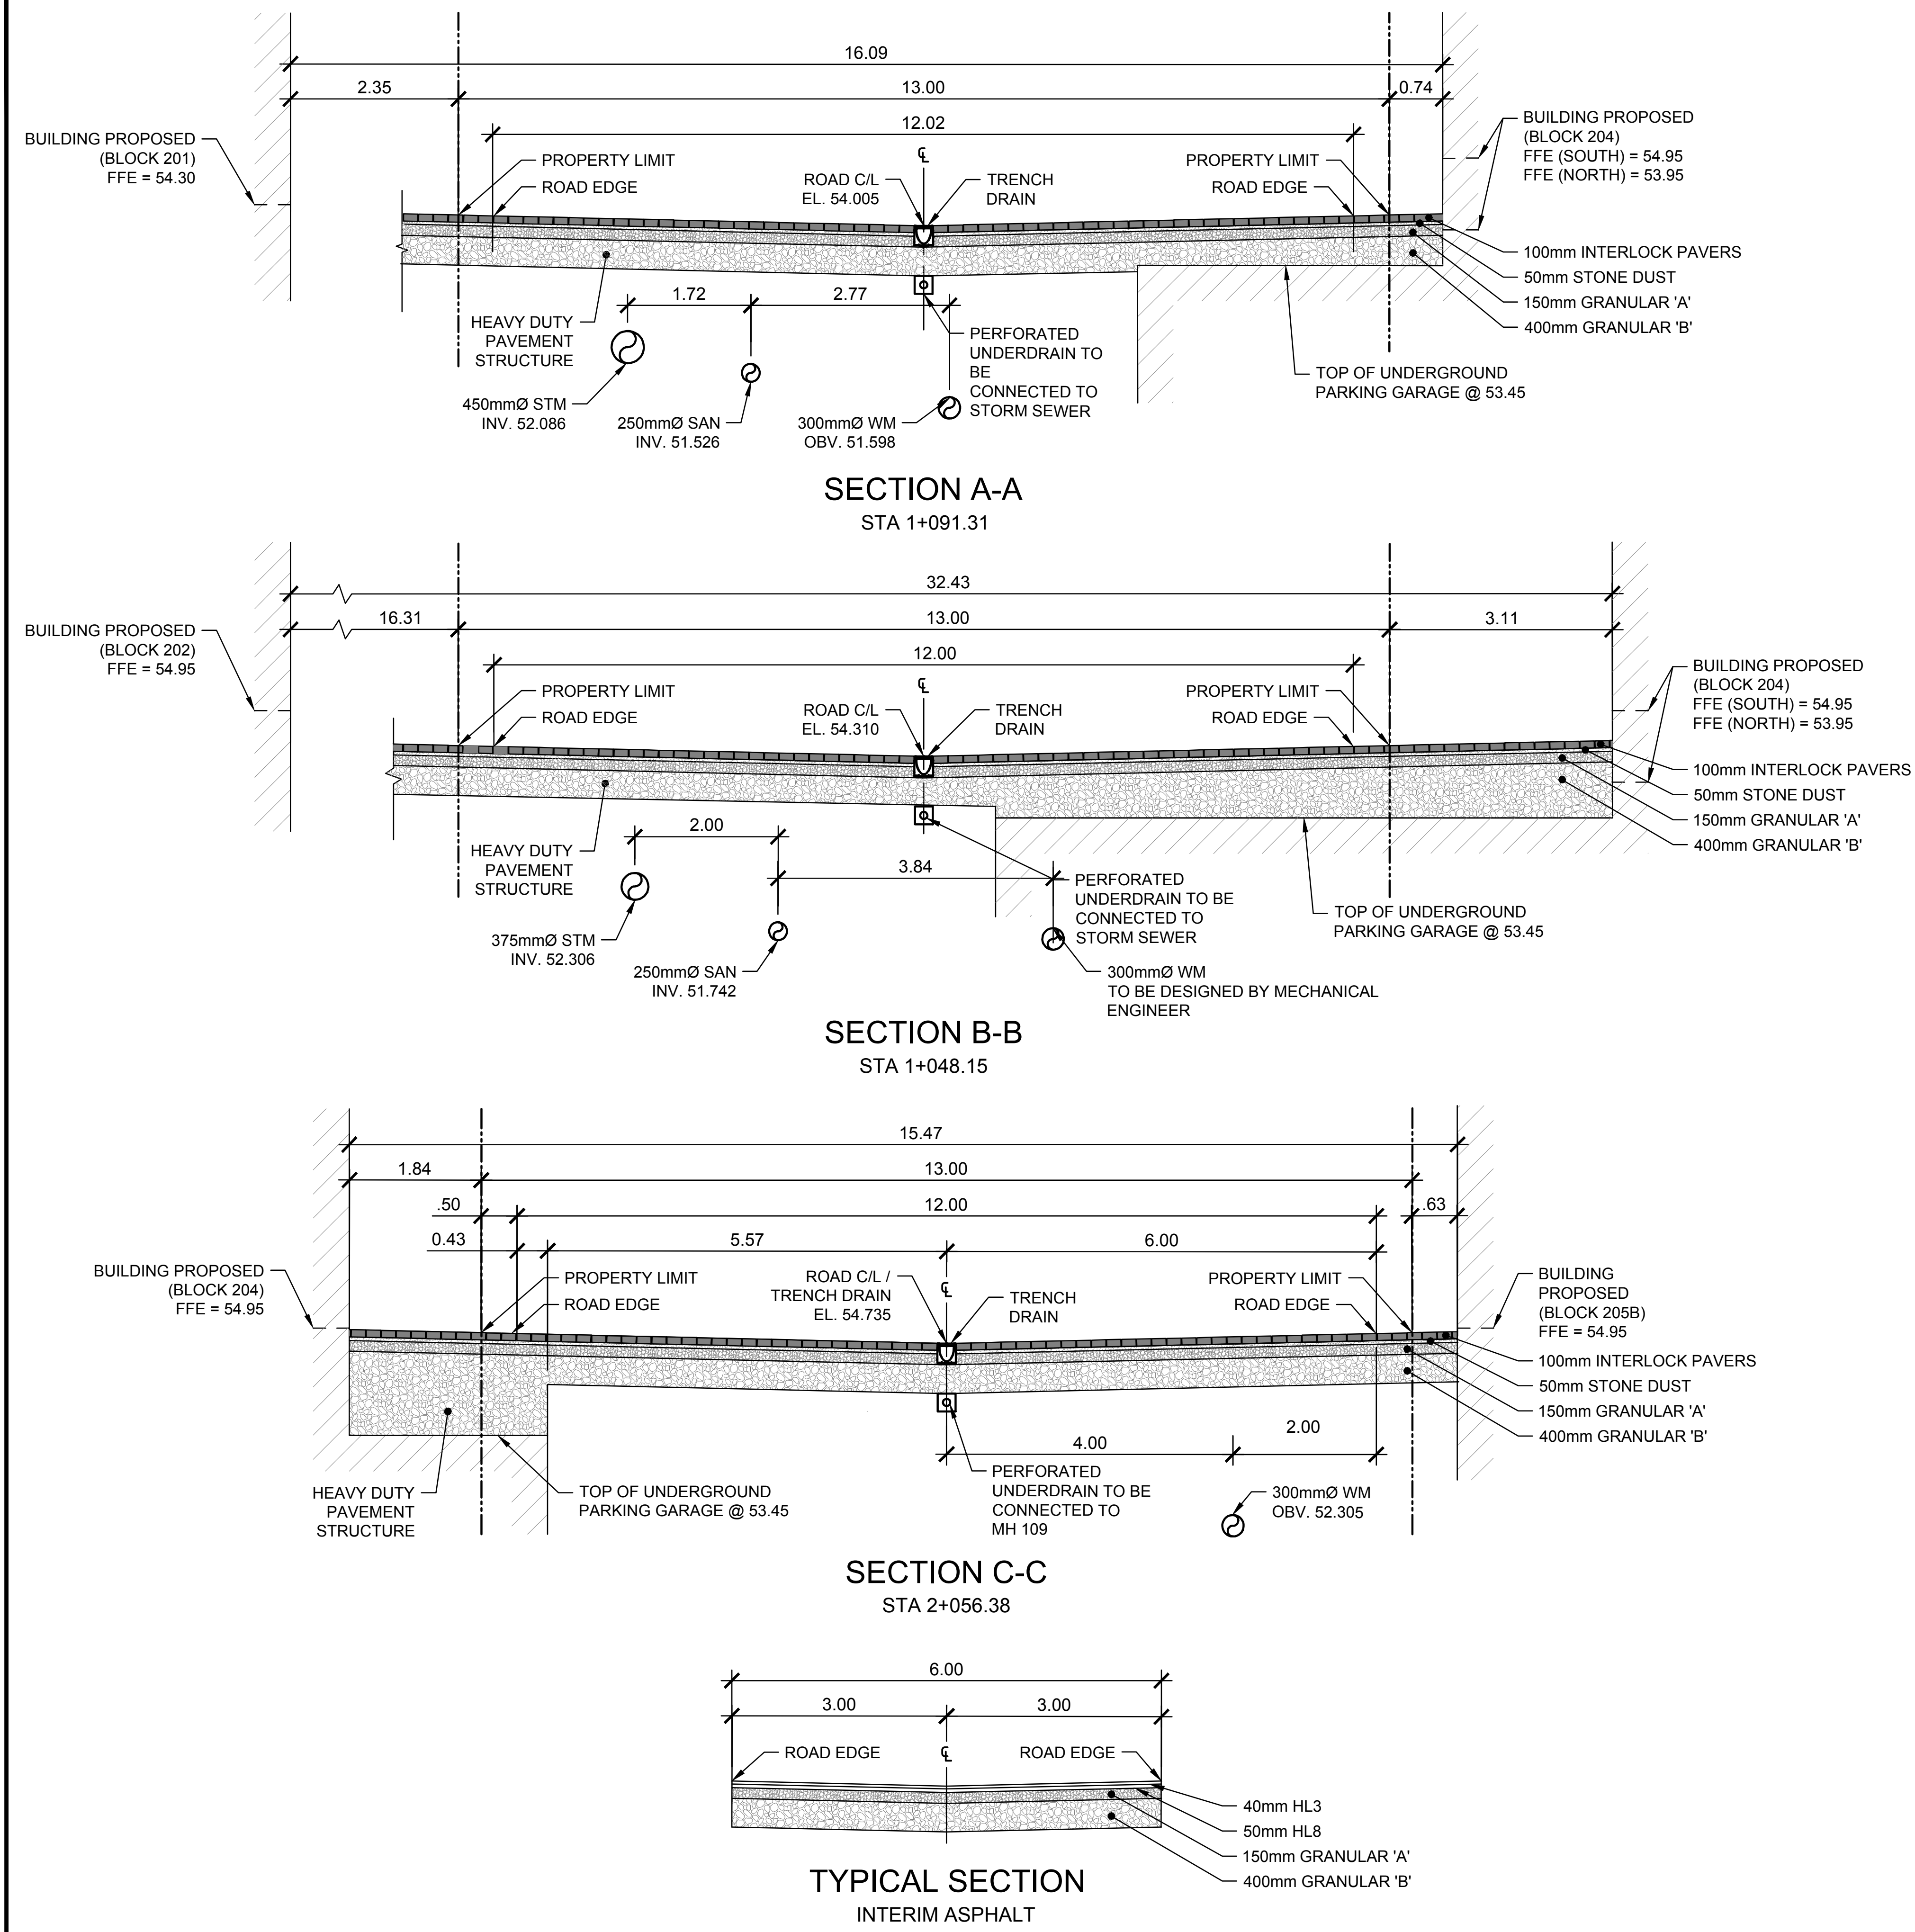

APPROX. 16"W x 24"H



APPROX. 16"W x 6"H

100 UNDERGROUND PARKING STRUCTURE SIGN  
 SCALE: NTS

*Andrew McCreight*  
**ANDREW MCCREIGHT**  
 MANAGER (A), DEVELOPMENT REVIEW CENTRAL  
 PLANNING, REAL ESTATE & ECONOMIC DEVELOPMENT  
 DEPARTMENT, CITY OF OTTAWA

**APPROVED**  
 By Andrew McCreight at 9:30 am, May 23, 2023

**NOTE:**  
 SIGNS TO BE MANUFACTURED OF METAL OR PLASTIC LAMICOID WITH APPROXIMATE DIMENSION SHOWN IN DETAIL. SIGNS TO BE INSTALLED ON EXTERIOR BUILDING WALL. SIGNS TO BE VISIBLE AND INSTALLED AT A HEIGHT OF 60" - 96" FROM THE GROUND.

No.	Date	Description	By
4	FEB 03, 2023	ISSUED FOR ECA	A.C.
3	NOV 21, 2022	ISSUED FOR SITE PLAN APPLICATION	A.C.
2	AUG. 31, 2022	ISSUED FOR SITE PLAN APPLICATION	A.C.
1	APR. 18, 2022	ISSUED FOR SITE PLAN APPLICATION	A.C.



CLIENT:  
**DREAM UNLIMITED**  
 30 ADELAIDE STREET EAST  
 SUITE 301  
 TORONTO, ON, M5C 3H1  
 613-219-2722  
**ZIBI (Project Address)**  
 310 Mivatte Private  
 OTTAWA, ONTARIO  
 K1R 0E1

PROJECT NAME:  
**ZIBI ONTARIO  
 BLOCK 204  
 315 PRIVE MIWATE PRIVATE,  
 CHAUDIERE ISLAND  
 OTTAWA, ONTARIO**

SHEET TITLE:  
**TYPICAL CROSS SECTIONS  
 AND DETAILS**

DISCIPLINE	
CIVIL	
DRAFTER: S.C. POGGIOLI	SCALE: 1:50
DESIGNER: J. SAUVÉ	DATE: 2022/03/14
APPROVER: A. CHAUMONT	APPROVER: A. CHAUMONT
PROJECT No. A000931	DRAWING No. C007
SHEET No. 10 of 11	