
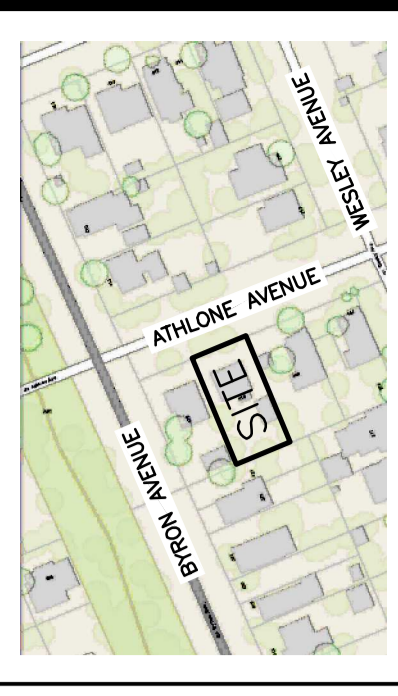


LEGEND	
FFL	FINISHED FLOOR ELEVATION
TOF	TOP OF FOUNDATION
BFL	BASEMENT FLOOR ELEVATION
USF	UNDERSIDE OF FOOTING
---	PROPERTY LINE
CB	CATCH-BASIN
+	EXISTING GRADE ELEVATION
+99.99	PROPOSED GRADE ELEVATION
2%	PROPOSED SLOPE OF GRADE
---	CENTERLINE OF SWALE
---	150mm BARRIER CURB
///	PAVEMENT
■	CONCRETE

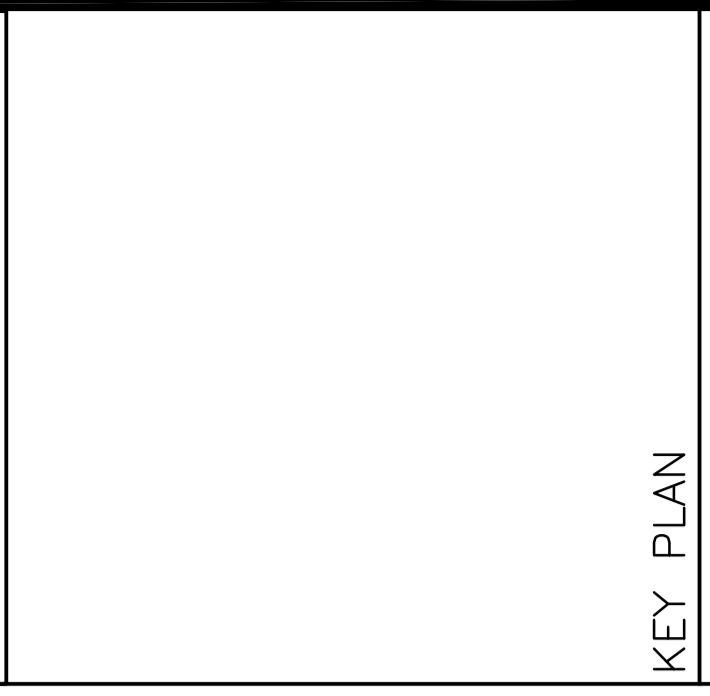

No.	DATE	REVISION
5	JUL 3-24	RE-ISSUED FOR APPROVAL
4	MAY 21-24	RE-ISSUED FOR APPROVAL
3	APR 3-23	RE-ISSUED FOR APPROVAL
2	MAY 16-22	ISSUED FOR APPROVAL
1	MAY 5-22	ISSUED FOR COORDINATION




D. B. GRAY ENGINEERING INC.
 Professional Engineers, Geotechnical Engineers, Storm & Wastewater Engineers
 700 Long Point Circle
 Ottawa, Ontario K1G 3Z3
 d.gray@dbgrayengineering.com
 613-425-8044

PROPOSED 3.5-STORY APARTMENT BUILDING
 436 ATHLONE AVENUE
 OTTAWA, ONTARIO

EXISTING CONDITIONS,
 GRADING PLAN AND
 SEDIMENT CONTROL PLAN

Engineer's Seal

 Drawing No. **C-2** of **3**
 NOT VALID UNLESS SIGNED & DATED

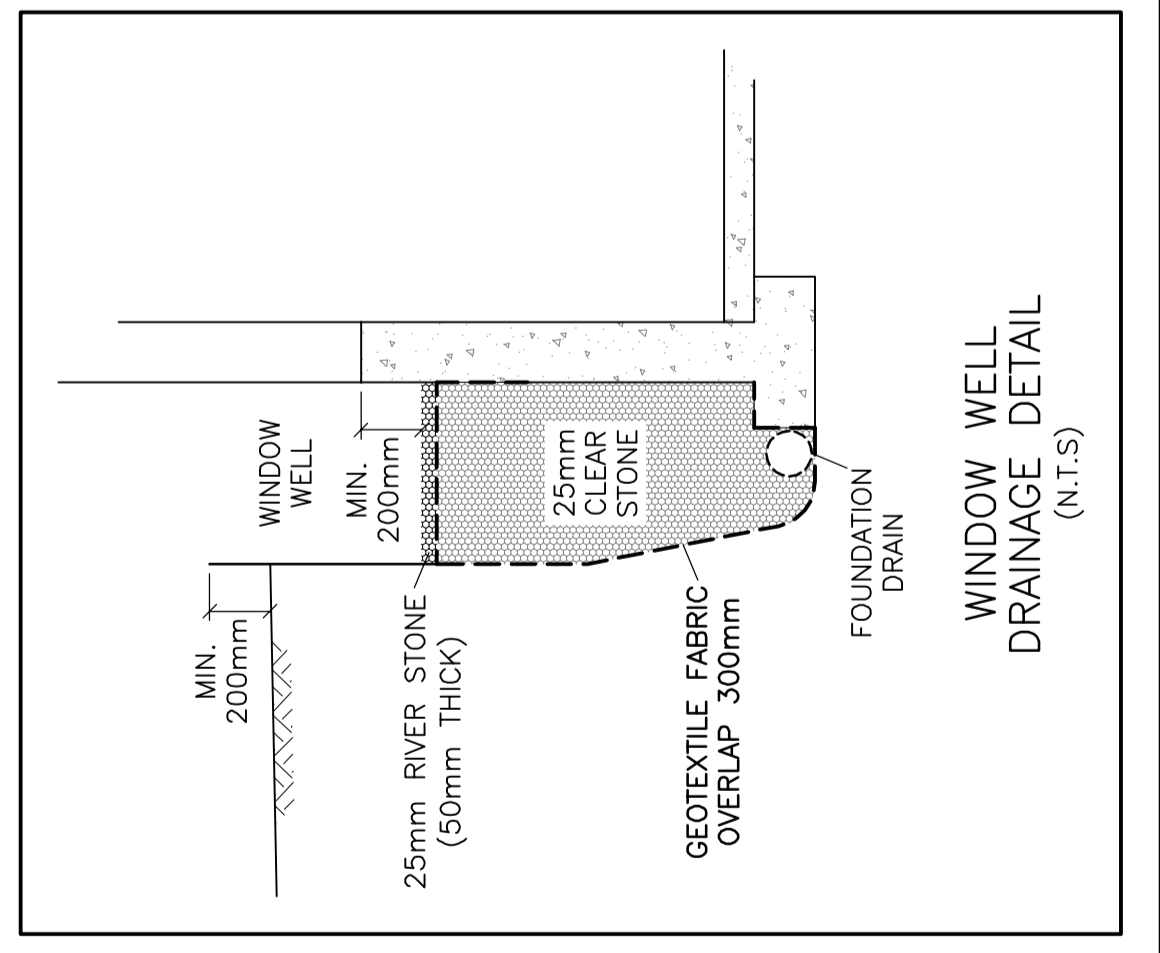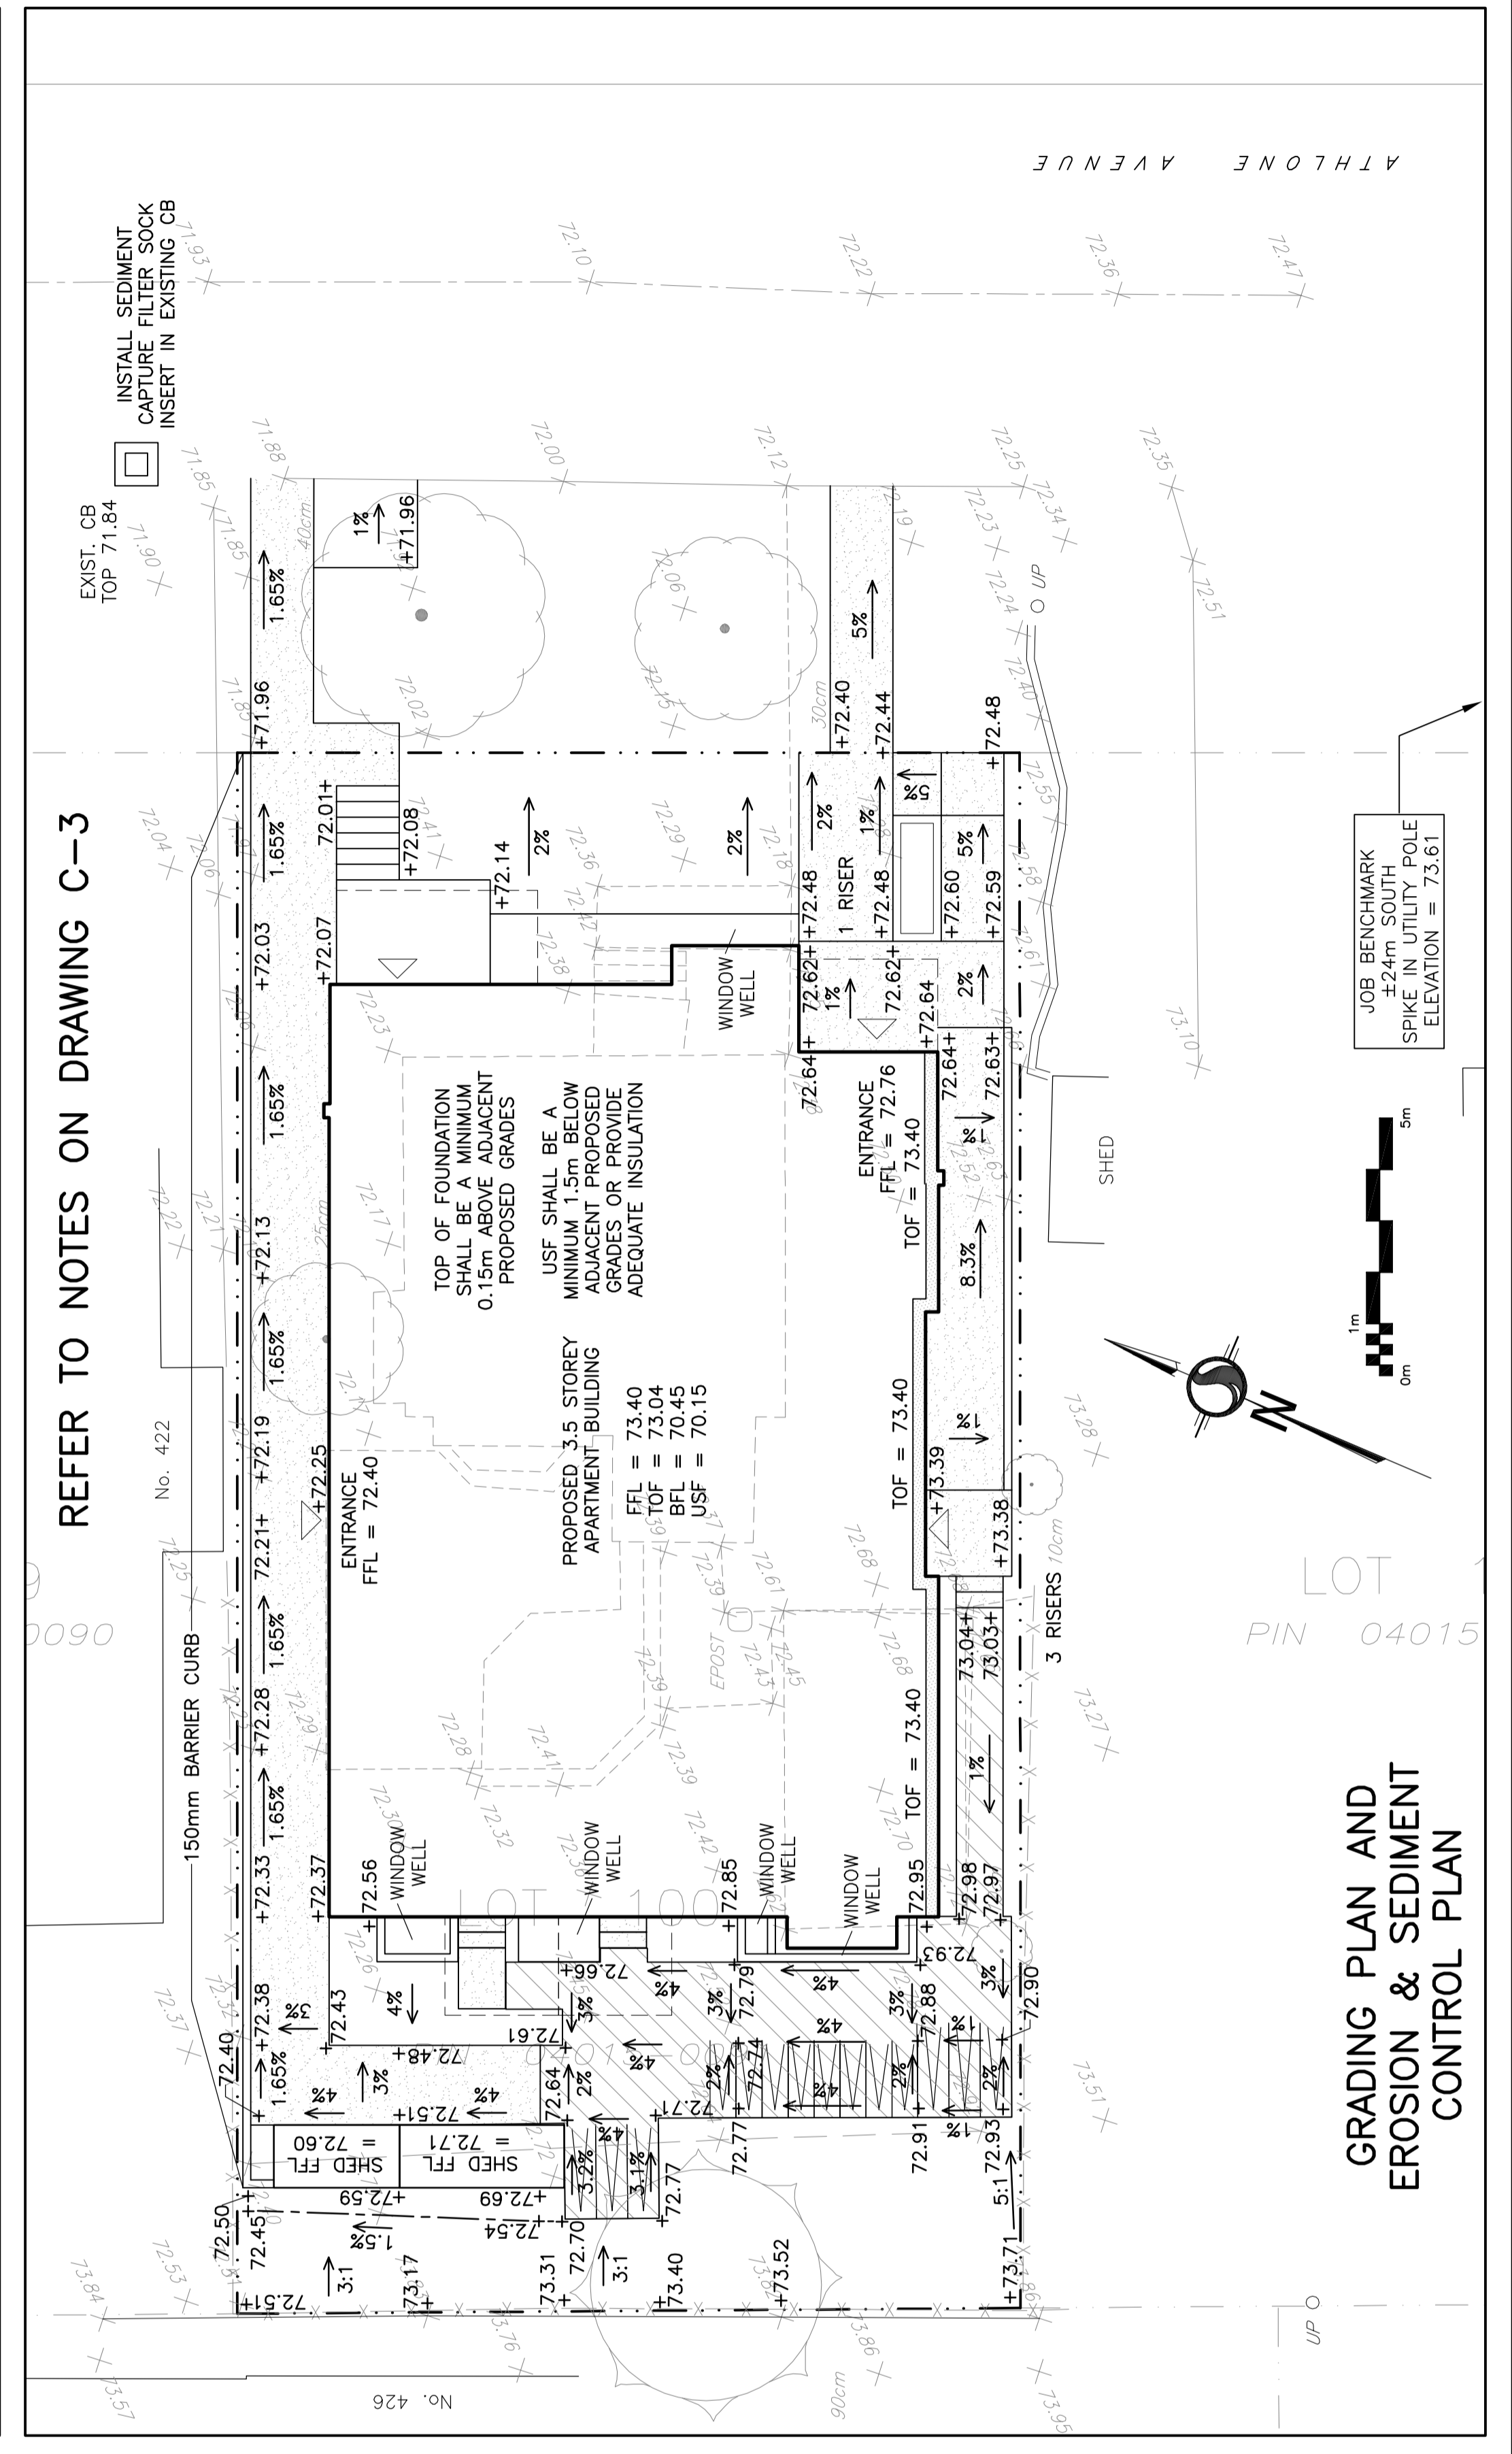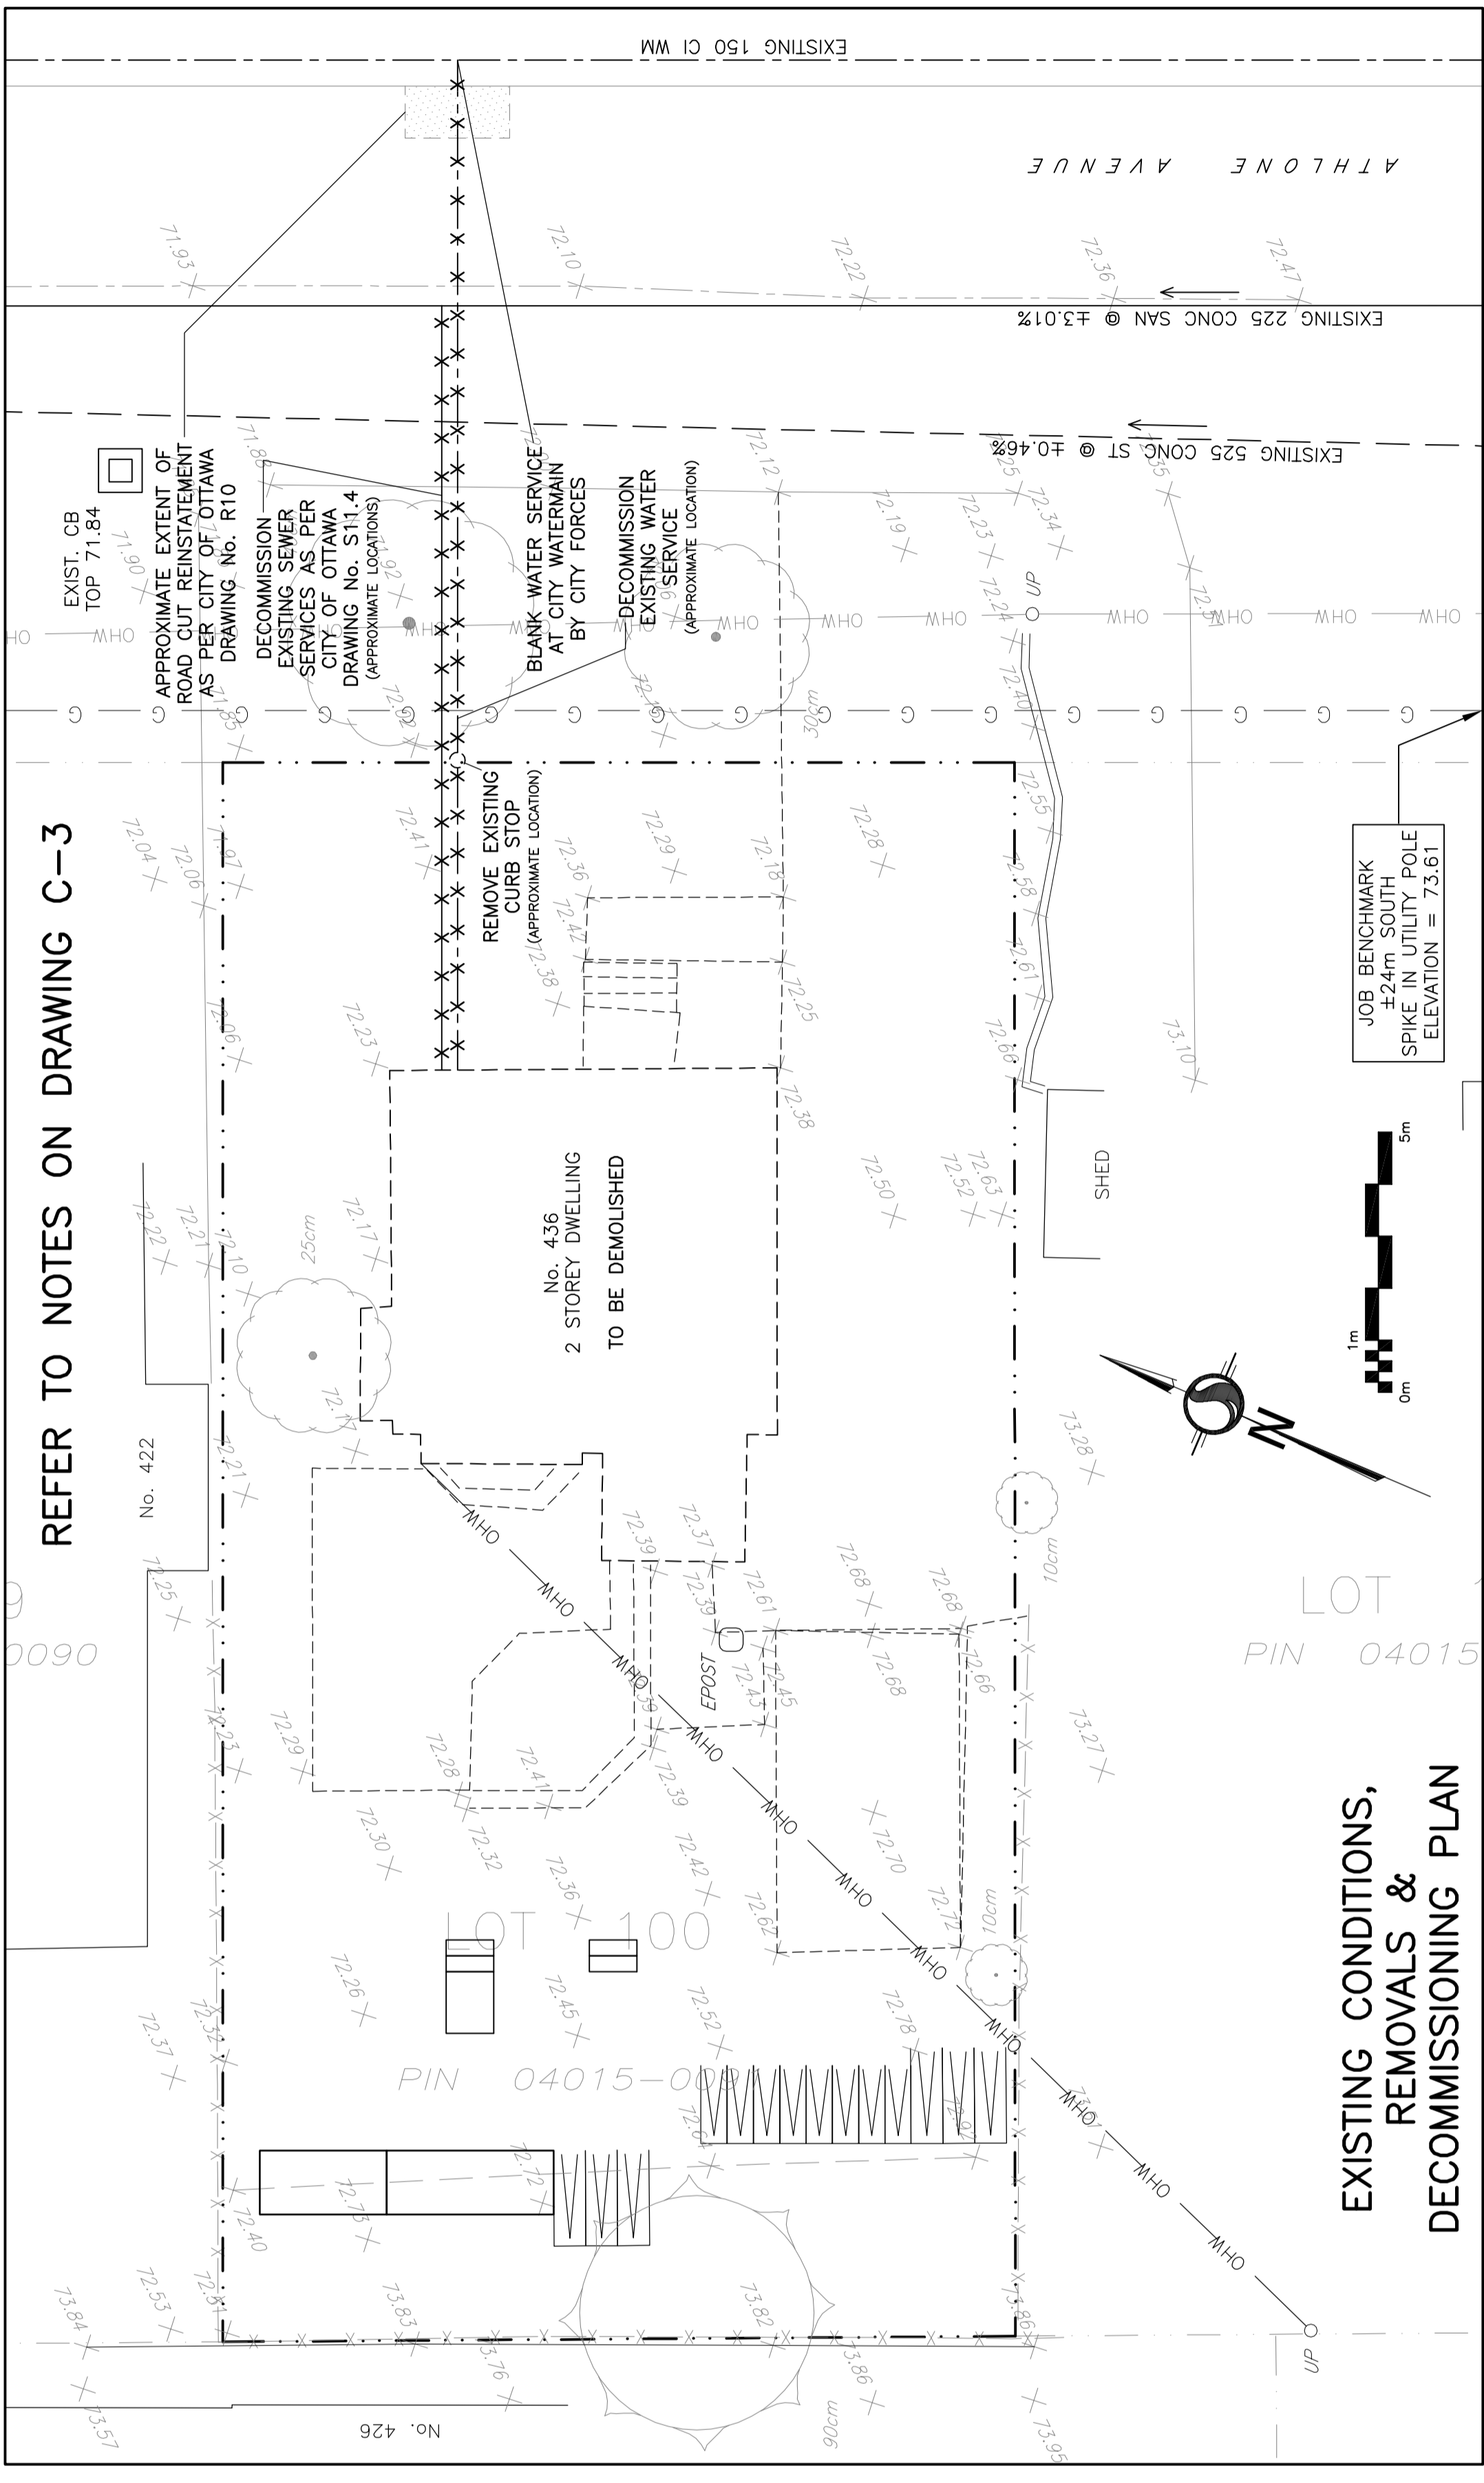

REFER TO NOTES ON DRAWING C-3

REFER TO NOTES ON DRAWING C-3

EXISTING CONDITIONS,
 REMOVALS &
 DECOMMISSIONING PLAN

GRADING PLAN AND
 EROSION & SEDIMENT
 CONTROL PLAN