



4 WEST ELEVATION
SCALE: 1:400

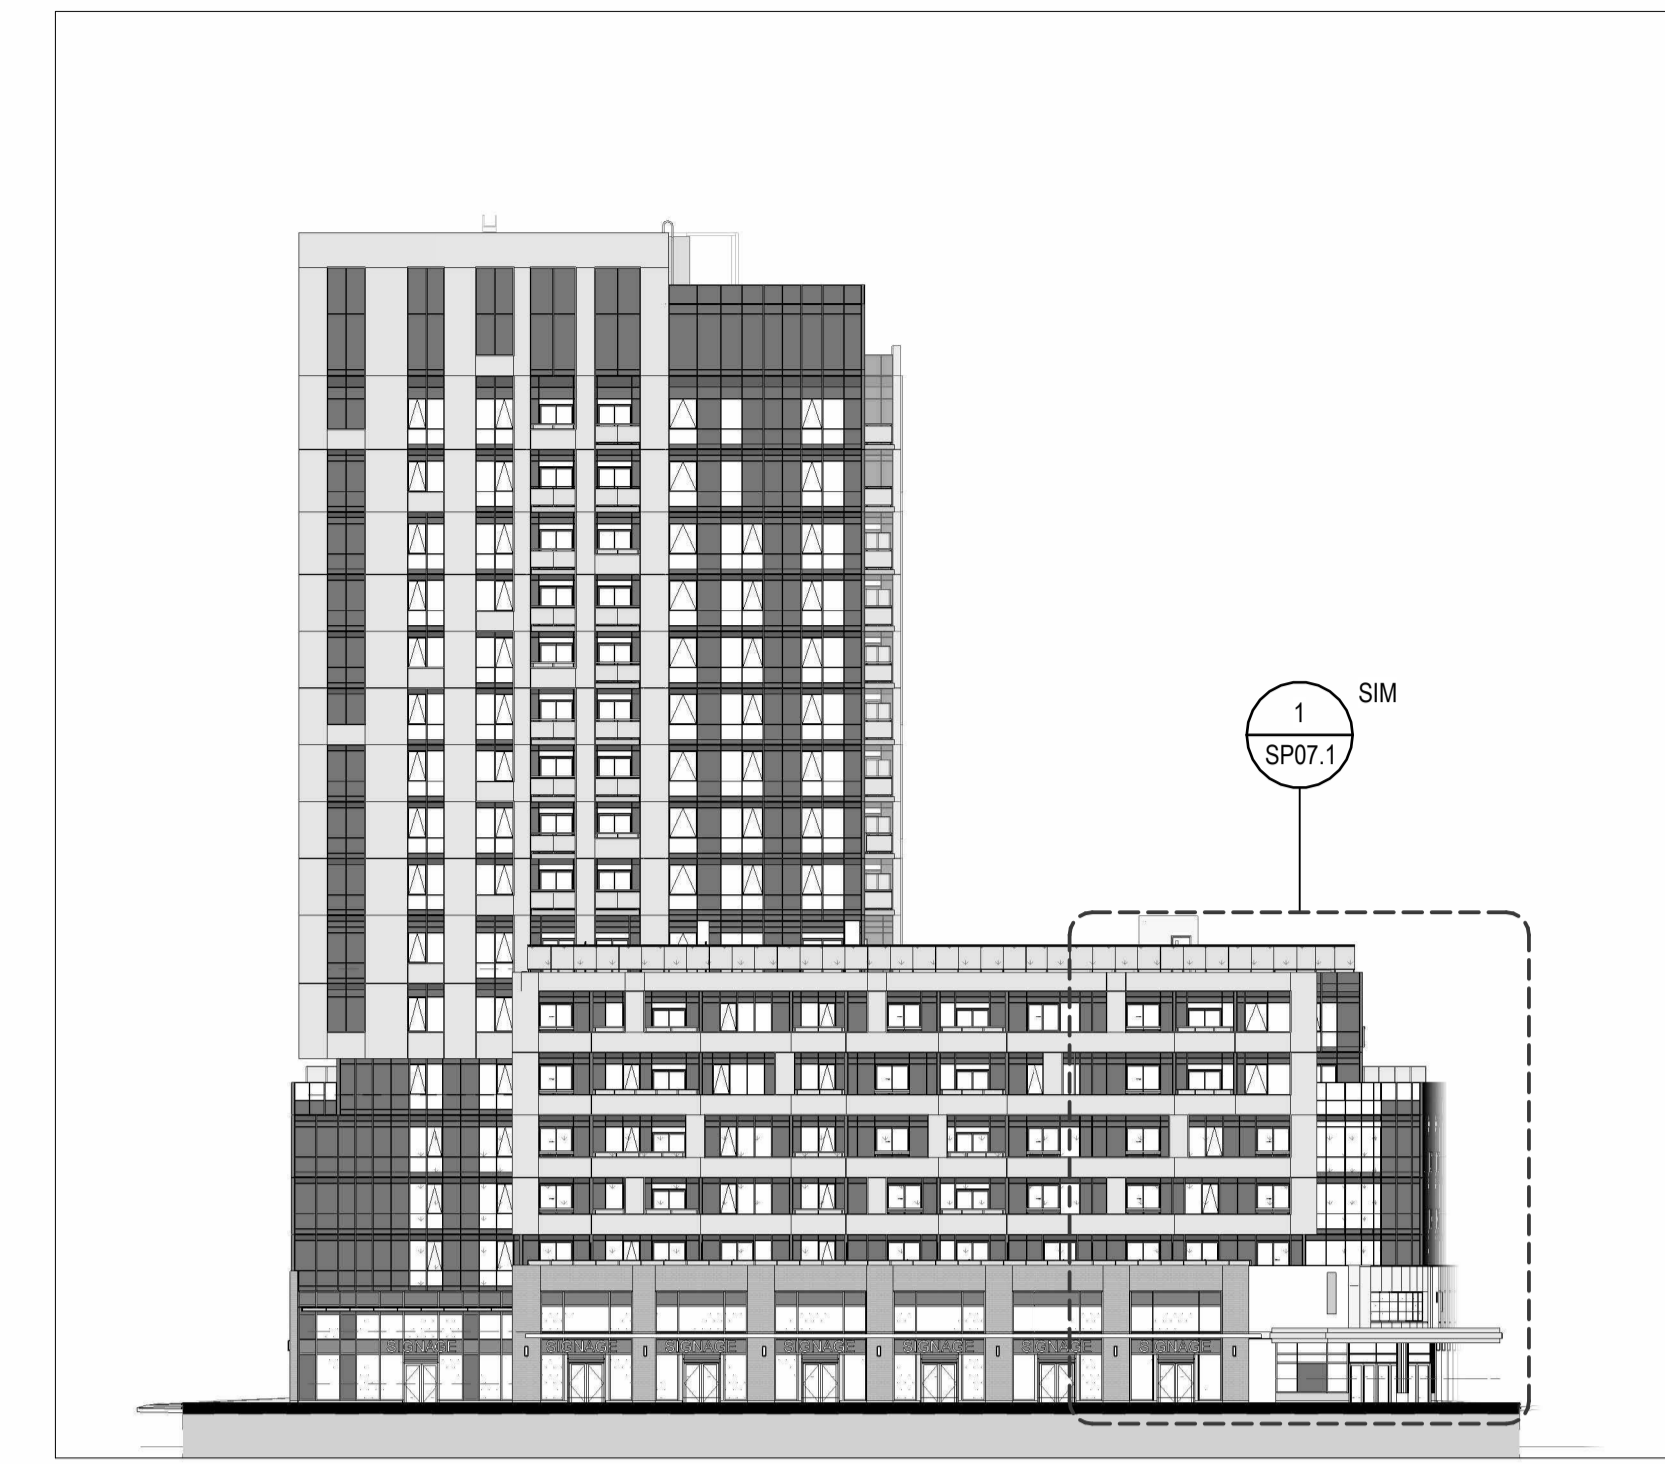

2 NORTH ELEVATION
SCALE: 1:400

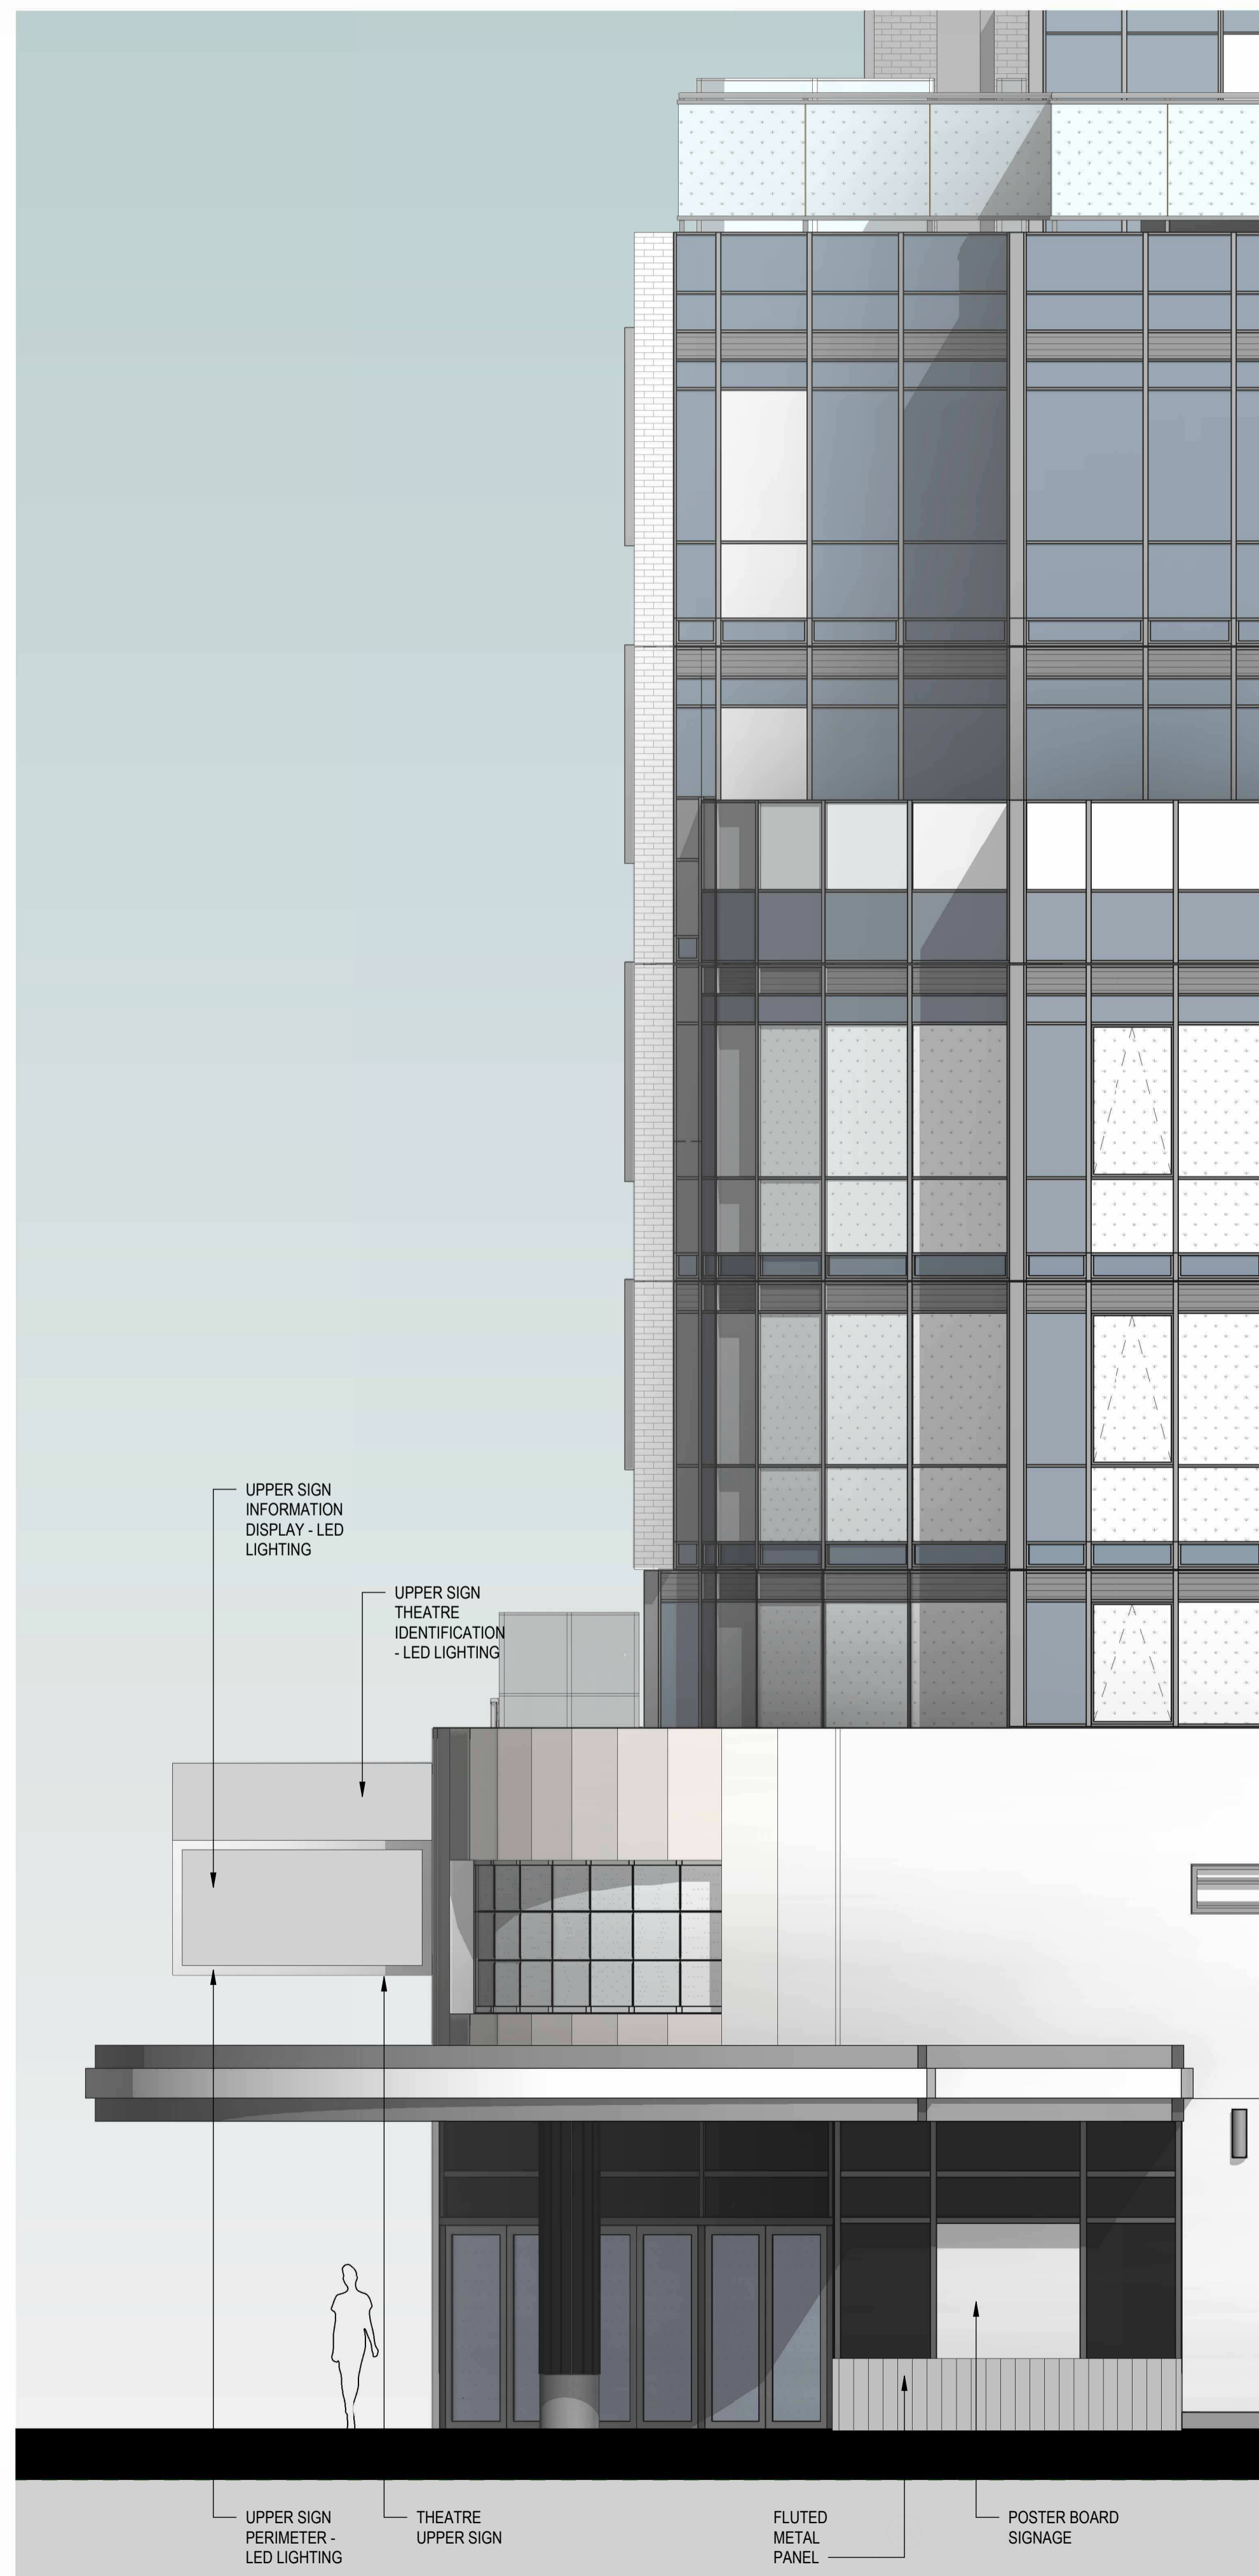

3 WEST ELEVATION - ENLARGED
SCALE: 1:50



1 NORTH ELEVATION - ENLARGED
SCALE: 1:50

DIALOG®

- ISSUED FOR:
- 2021-06-25 ISSUED FOR OPA/ZBLA
 - 2021-11-25 RE-ISSUED FOR OPA/ZBLA
 - 2022-06-29 ISSUED FOR SPA
 - 2022-12-09 RE-ISSUED FOR SPA
 - 2023-04-19 RE-ISSUED FOR SPA
 - 2024-11-08 RE-ISSUED FOR CITY AND OLT COORDINATION
 - 2024-11-21 ISSUED FOR FINAL SPA
 - 2024-11-29 ISSUED FOR FINAL SPA

METRIC
THIS DRAWING IS COPYRIGHTED AND MUST NOT BE USED, REPRODUCED, OR REVISED WITHOUT WRITTEN PERMISSION.
NOTED:
ALL DIMENSIONS ARE IN MILLIMETERS UNLESS OTHERWISE NOTED.
VERIFY DIMENSIONS.
DO NOT SCALE THIS DRAWING.
REPORT INCONSISTENCIES AND OMISSIONS TO THE CONSULTANT FOR CLARIFICATION BEFORE COMMENCING WITH THE WORK.
DEVIATIONS FROM THE CONTRACT DOCUMENTS WITHOUT WRITTEN APPROVAL FROM THE CONSULTANT ARE SUBJECT TO CORRECTION AT THE CONTRACTOR'S EXPENSE.

CLIENT
WELLFLEX LIMITED PARTNERSHIP
200-180 KENT STREET
OTTAWA, ON K1P 0B6
Tel: 613-230-7051

ARCHITECT
DIALOG
35 JOHN STREET, SUITE 500
TORONTO, ON CANADA, M5V 3G5
Tel: 416-996-0220

URBAN PLANNER
FITCHER
356 COOPER ST. SUITE 300
OTTAWA, ON K2P 2H7
Tel: 613-720-5709

LANDSCAPE ARCHITECT
DIALOG
35 JOHN STREET, SUITE 500
TORONTO, ON CANADA, M5V 3G5
Tel: 416-996-0220

ENVIRONMENTAL/GEOTECHNICAL
TERREX ENVIRONMENTAL
20 GARDINARA ROAD, UNIT 1
OTTAWA, ON K2E 8B3
Tel: 613-745-5471



HERITAGE CONSULTANT
MIRA
222 LAURIER AVENUE EAST, STUDIO 201
OTTAWA, ON K1N 6P7
Tel: 613-244-2323

CIVIL ENGINEER
DSE
120 BERR ROAD, SUITE 103
OTTAWA, ON K2E 1S7
Tel: 613-836-0852

TRAFFIC CONSULTANT
CON TRANSPORTATION
8 PLAZA COURT
OTTAWA, ON K2H 7W1
Tel: 613-697-3757

SURVEY
STATTEC
1337 CLYDE AVE, SUITE 400
OTTAWA, ON K2E 3S4
Tel: 613-722-4425

NOISEWIND CONSULTANT
GRADIENT WIND
127 WALGREEN ROAD
OTTAWA, ON K2A 1L3
Tel: 613-836-0934

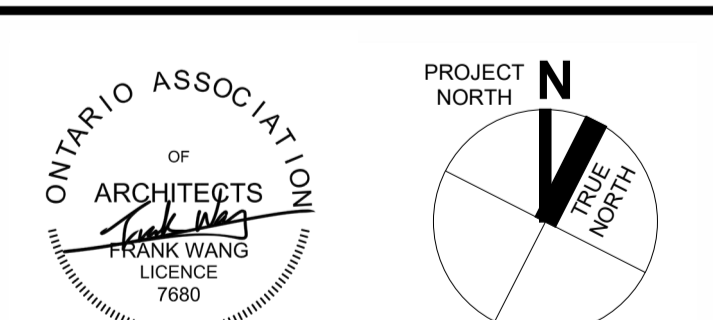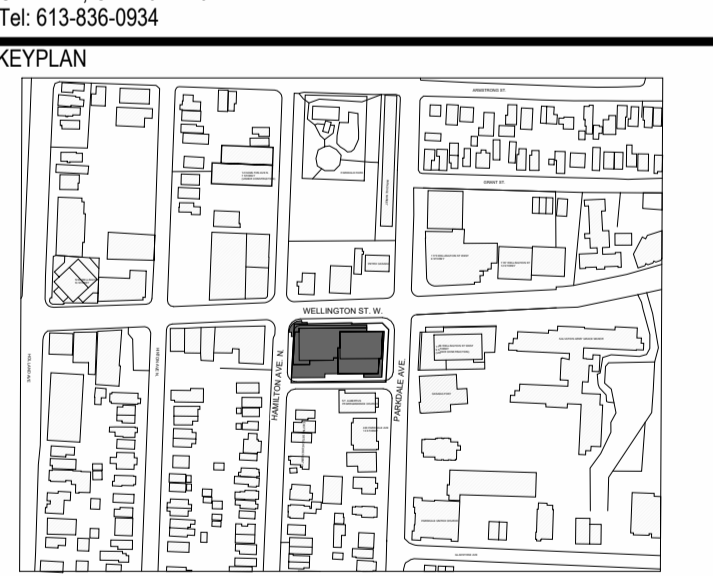

1186-1194
WELLINGTON ST W

1186-1194 Wellington St W
Ottawa, ON K1Y 2Z5

**BUILDING
ELEVATIONS -
ENLARGED**

DRAWN: Author
PLOT DATE: 11/25/2024 2:45:04 PM
CHECKED: Checker

SP07.1

ABXXXXXX - 2002323

CITY PLAN No.: 185273
CITY FILE No.: D07-12-22-0150