




BLOCK 19 FRONT ELEVATION

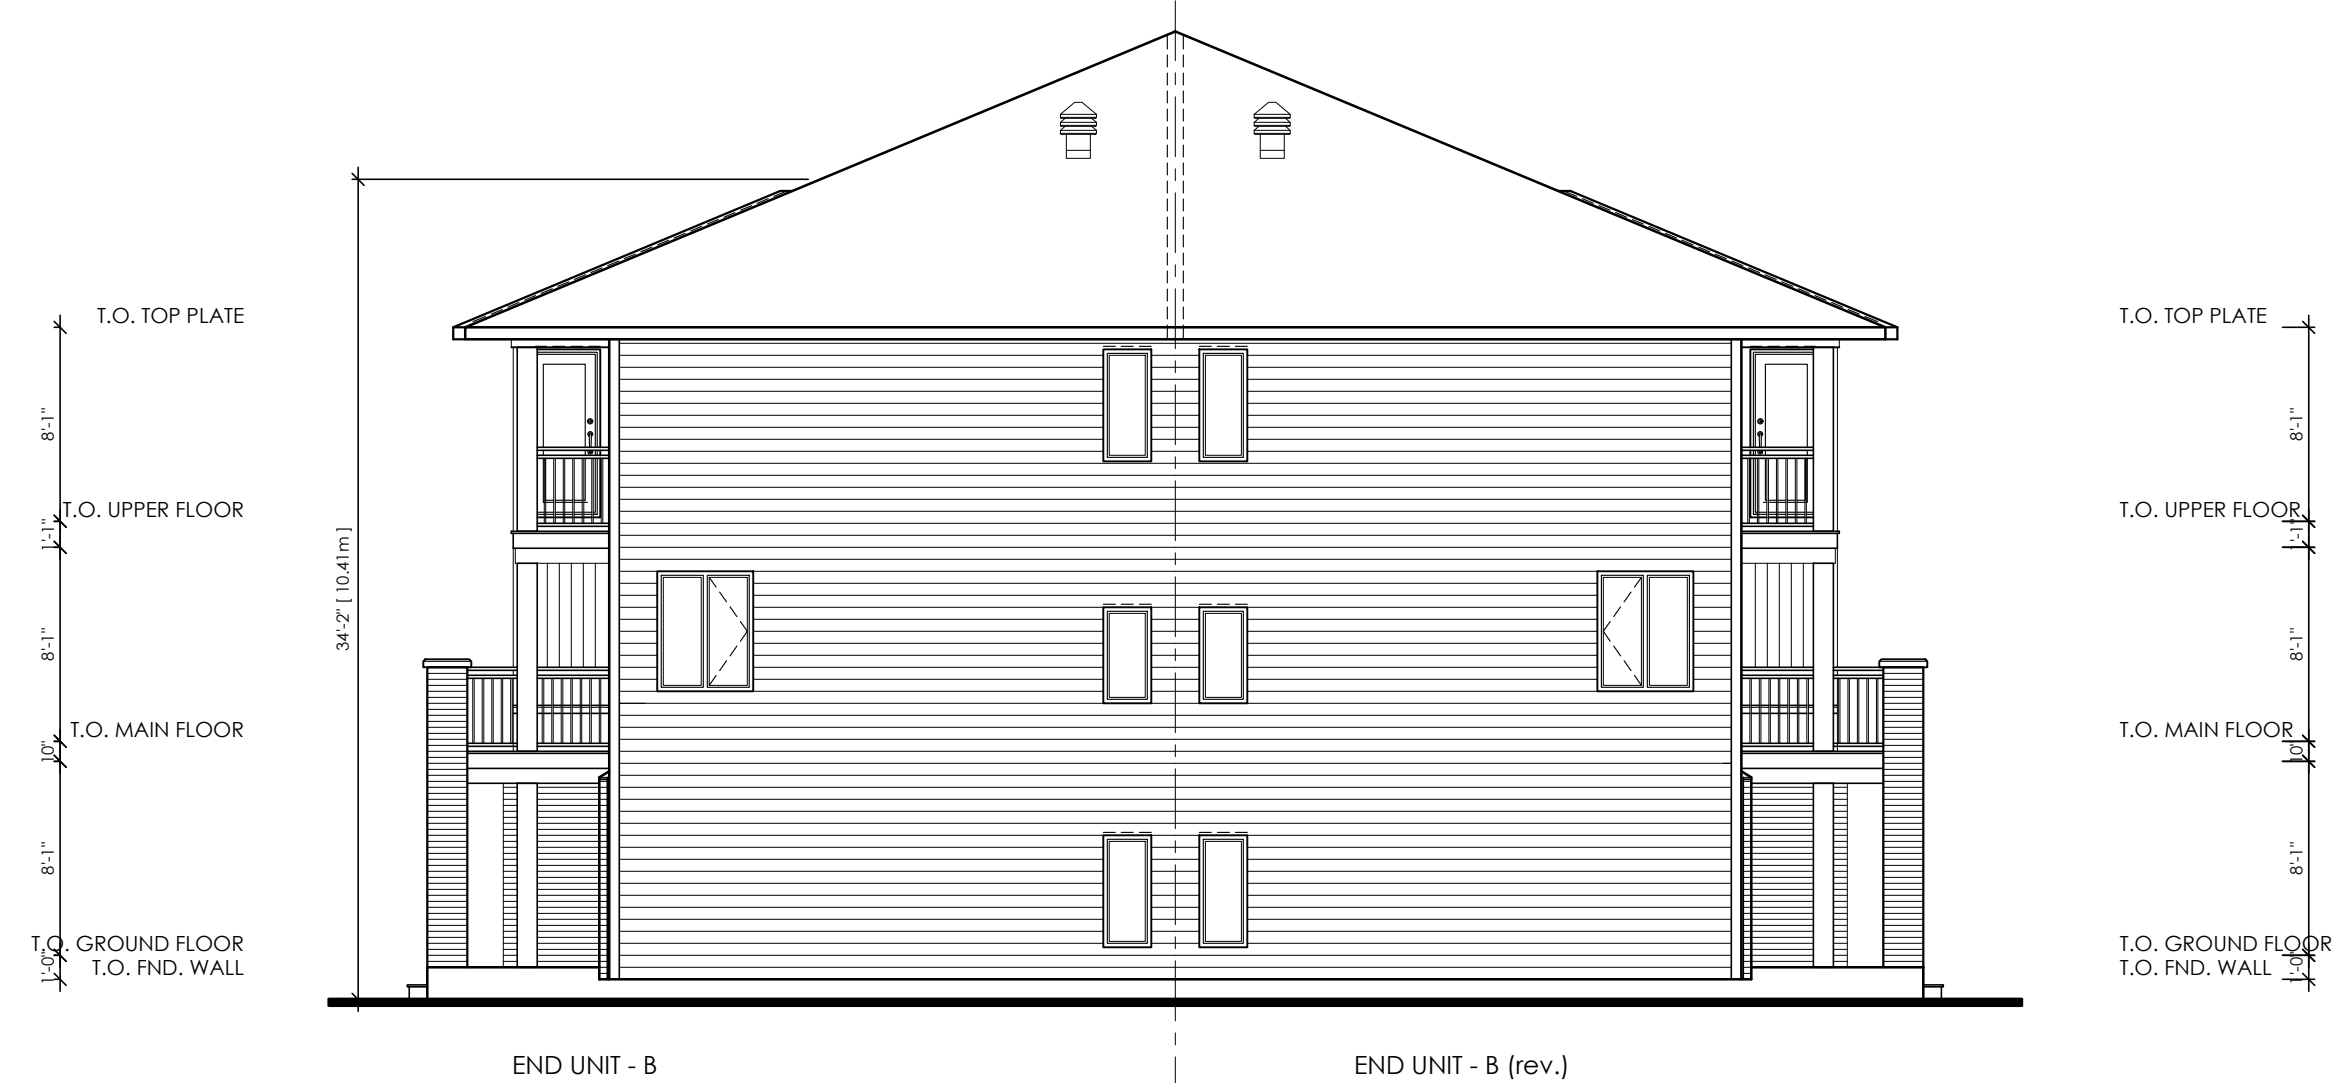

BLOCK 19 INTERIOR END ELEVATION



BLOCK 19 STREET END ELEVATION



BLOCK 19 REAR ELEVATION

M. David Blakely Architect Inc.
 2200 Prince of Wales Dr. - Suite 101
 Ottawa, Ontario K2E 6Z9
 Phone (613) 226-8811 Fax (613) 226-7942

GENERAL NOTES:
 1. THE CONTRACTOR IS RESPONSIBLE FOR CHECKING AND VERIFYING ALL DIMENSIONS. ANY DISCREPANCY MUST BE REPORTED TO M. DAVID BLAKELY ARCHITECT INC.
 2. ALL WORK AND MATERIALS TO BE IN COMPLIANCE WITH ALL CODES, REGULATIONS, AND BYLAWS.
 3. ADDITIONAL DRAWINGS MAY BE ISSUED FOR CLARIFICATION TO ASSIST THE PROPER EXECUTION OF WORK. SUCH DRAWINGS WILL HAVE THE SAME MEANING AND INTENT AS IF THEY WERE INCLUDED WITH THE PLANS IN CONTRACT DOCUMENTS.
 4. DO NOT SCALE DRAWINGS.
 5. THIS DRAWING SHALL NOT BE USED OR COPIED WITHOUT THE AUTHORIZATION OF THE ARCHITECT.
 6. THIS DRAWING SHALL NOT BE USED FOR PERMIT OR CONSTRUCTION UNLESS THE DRAWING BEARS THE ARCHITECT'S SEAL AND SIGNATURE.
 7. THIS REPRODUCTION SHALL NOT BE ALTERED.



ARCHITECT SEAL:

NO.	DATE	DESCRIPTION	INT.	NO.	DATE	DESCRIPTION	INT.
12.				24.			
11.				23.			
10.				22.			
9.				21.			
8.				20.			
7.				19.			
6.				18.			
5.				17.			
4.				16.			
3.				15.			
2.	29/04/22	FOR SITE PLAN CONTROL	SM	14.			
1.	27/05/22	FOR REVIEW	SM	13.			

A - DETAIL NUMBER
 B - SHEET NUMBER (DETAIL REQUIRED)
 C - SHEET NUMBER (DETAIL LOCATION)

PROJECT: EASTBORO PHASE TWO MULTIBLOCK 'C', ESSELMONT STREET OTTAWA, ONT.
 CLIENT: ASHCROFT HOMES

DRAWING TITLE: BACK to BACK TOWNS BLOCK 19 ELEVATIONS
 DATE: JUNE, 2022. SCALE: 1/8" = 1'-0"
 DRAWN BY: SBM CHECKED: MDB
 SHEET No.: A-2