




IT IS THE RESPONSIBILITY OF THE APPROPRIATE CONTRACTOR TO CHECK AND VERIFY ALL DIMENSIONS ON SITE AND TO REPORT ALL ERRORS AND/OR OMISSIONS TO THE ARCHITECT.
 ALL CONTRACTORS MUST COMPLY WITH ALL PERTINENT CODES AND BY-LAWS.
 THIS DRAWING MAY NOT BE USED FOR CONSTRUCTION UNTIL SIGNED BY THE ARCHITECT.
 DO NOT SCALE DRAWINGS.
 COPYRIGHT RESERVED.

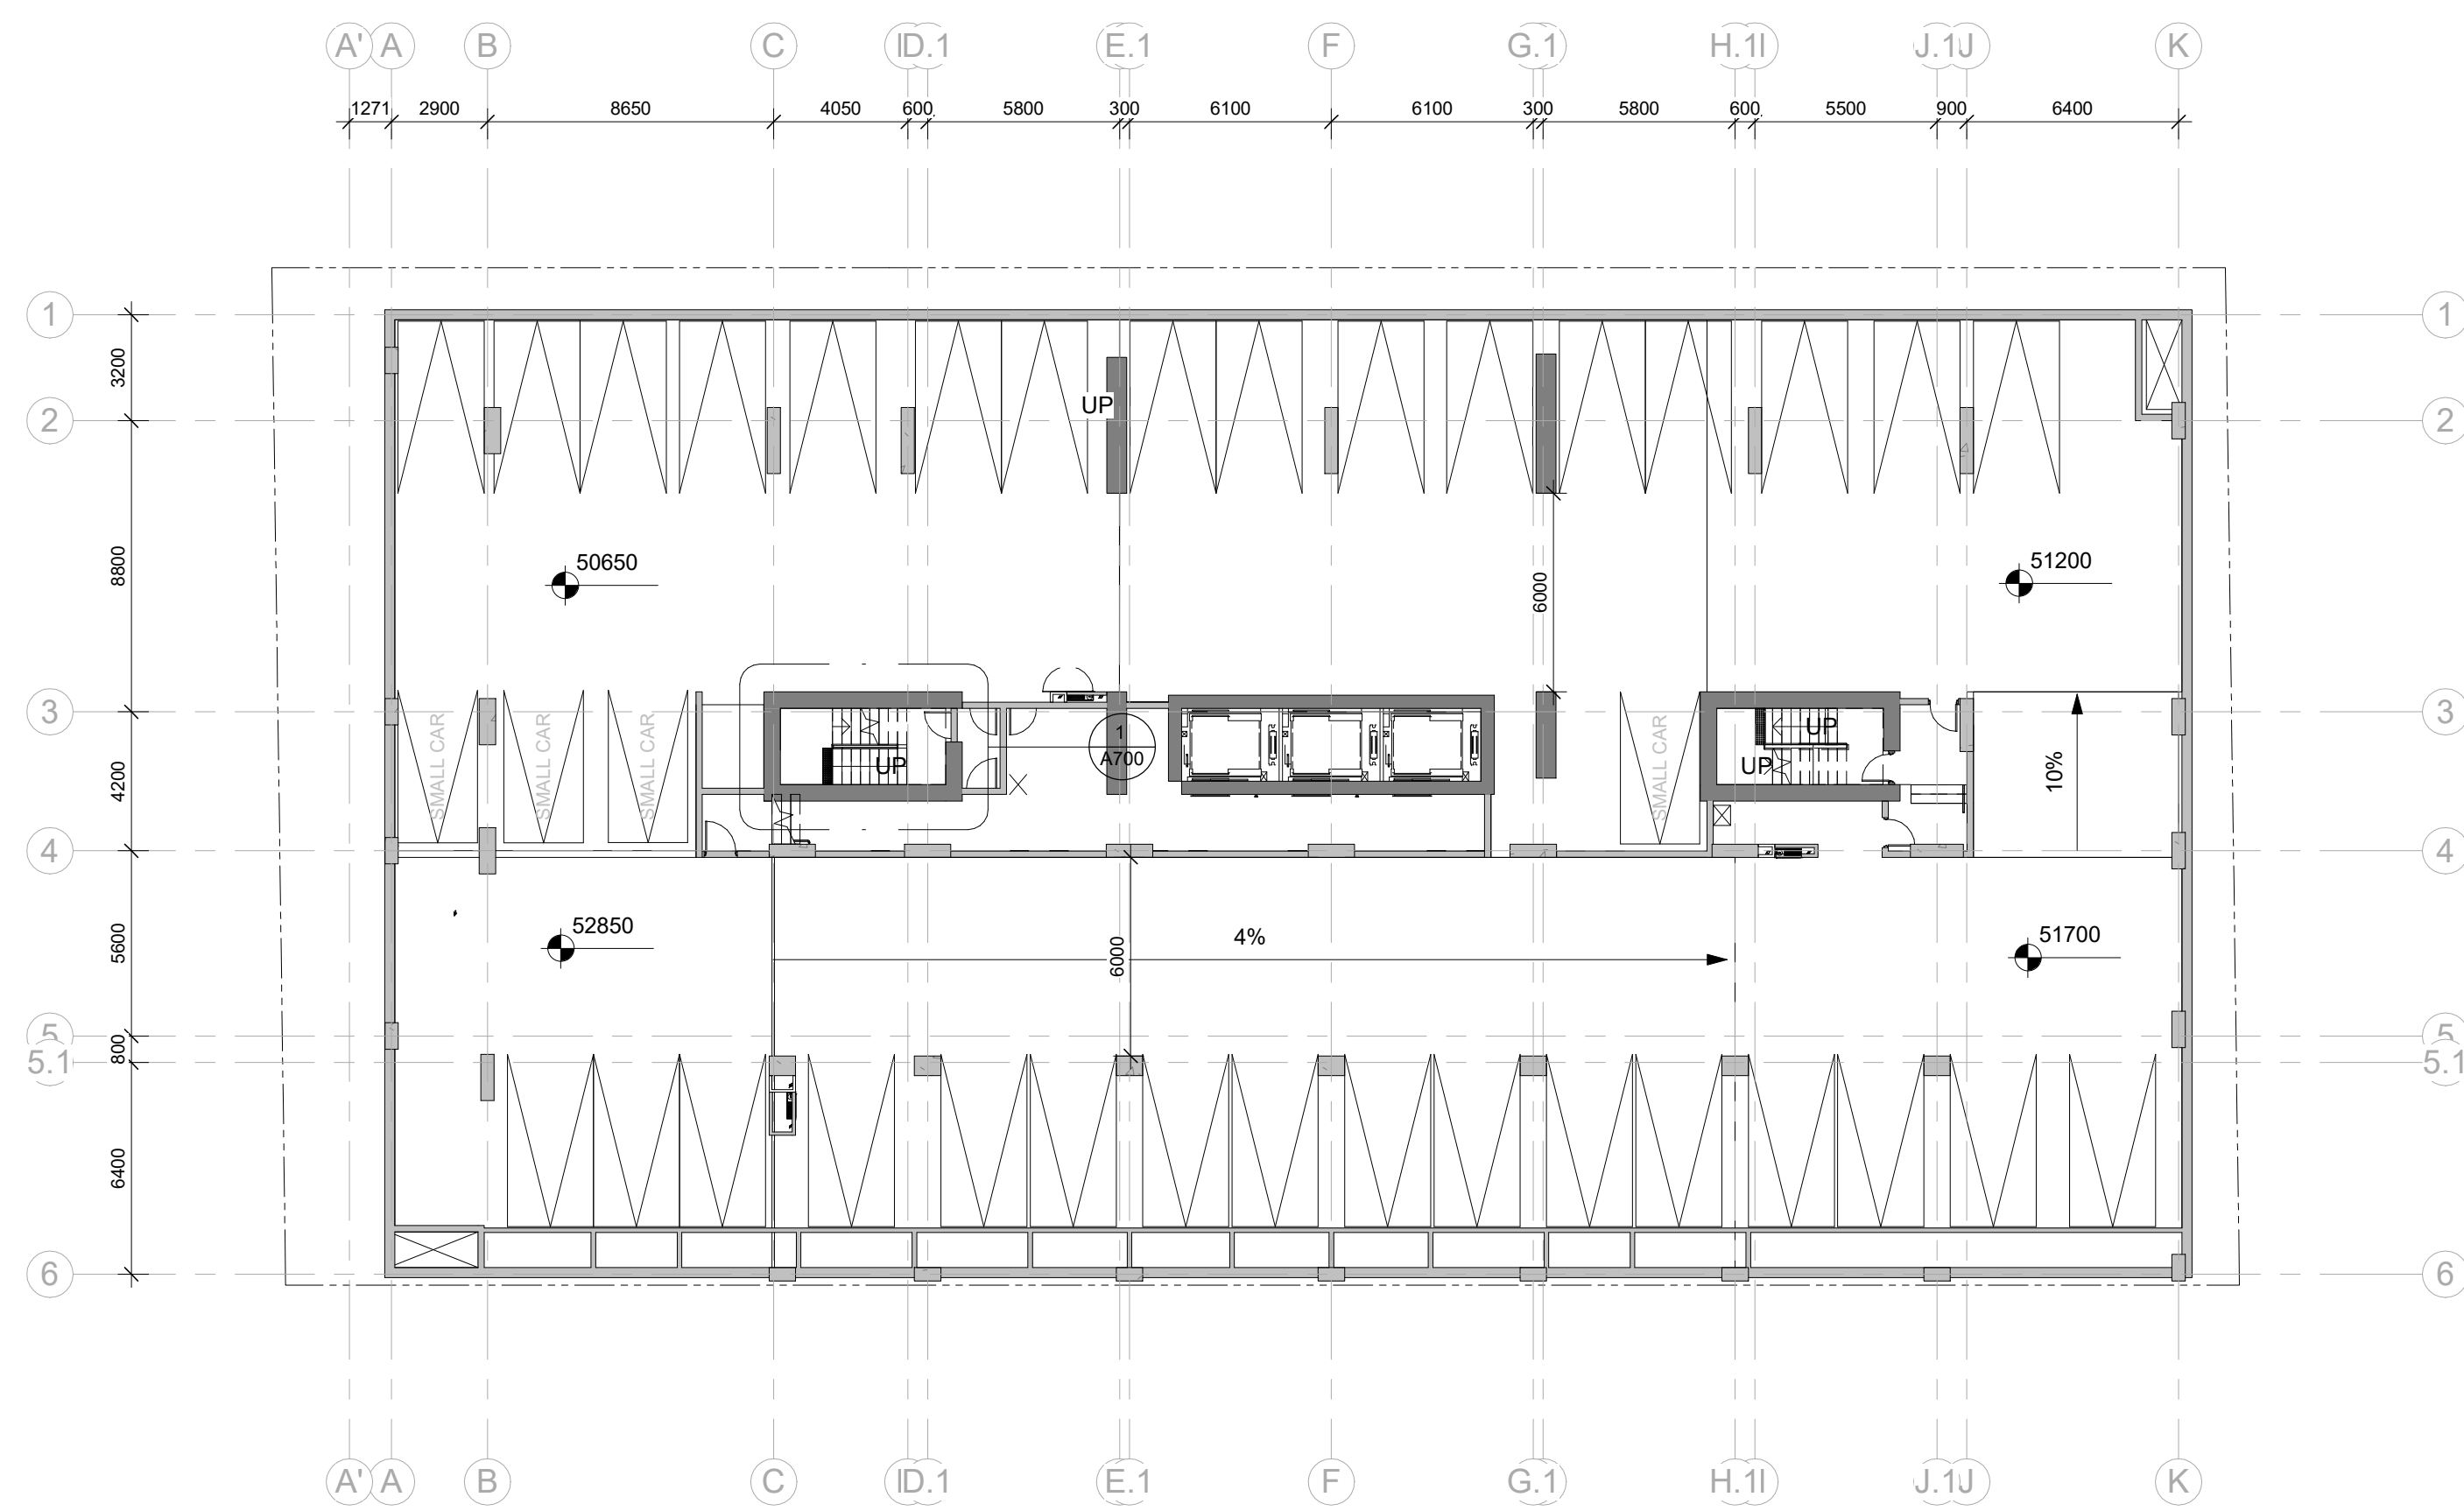


U/G PARKING LEVEL P6

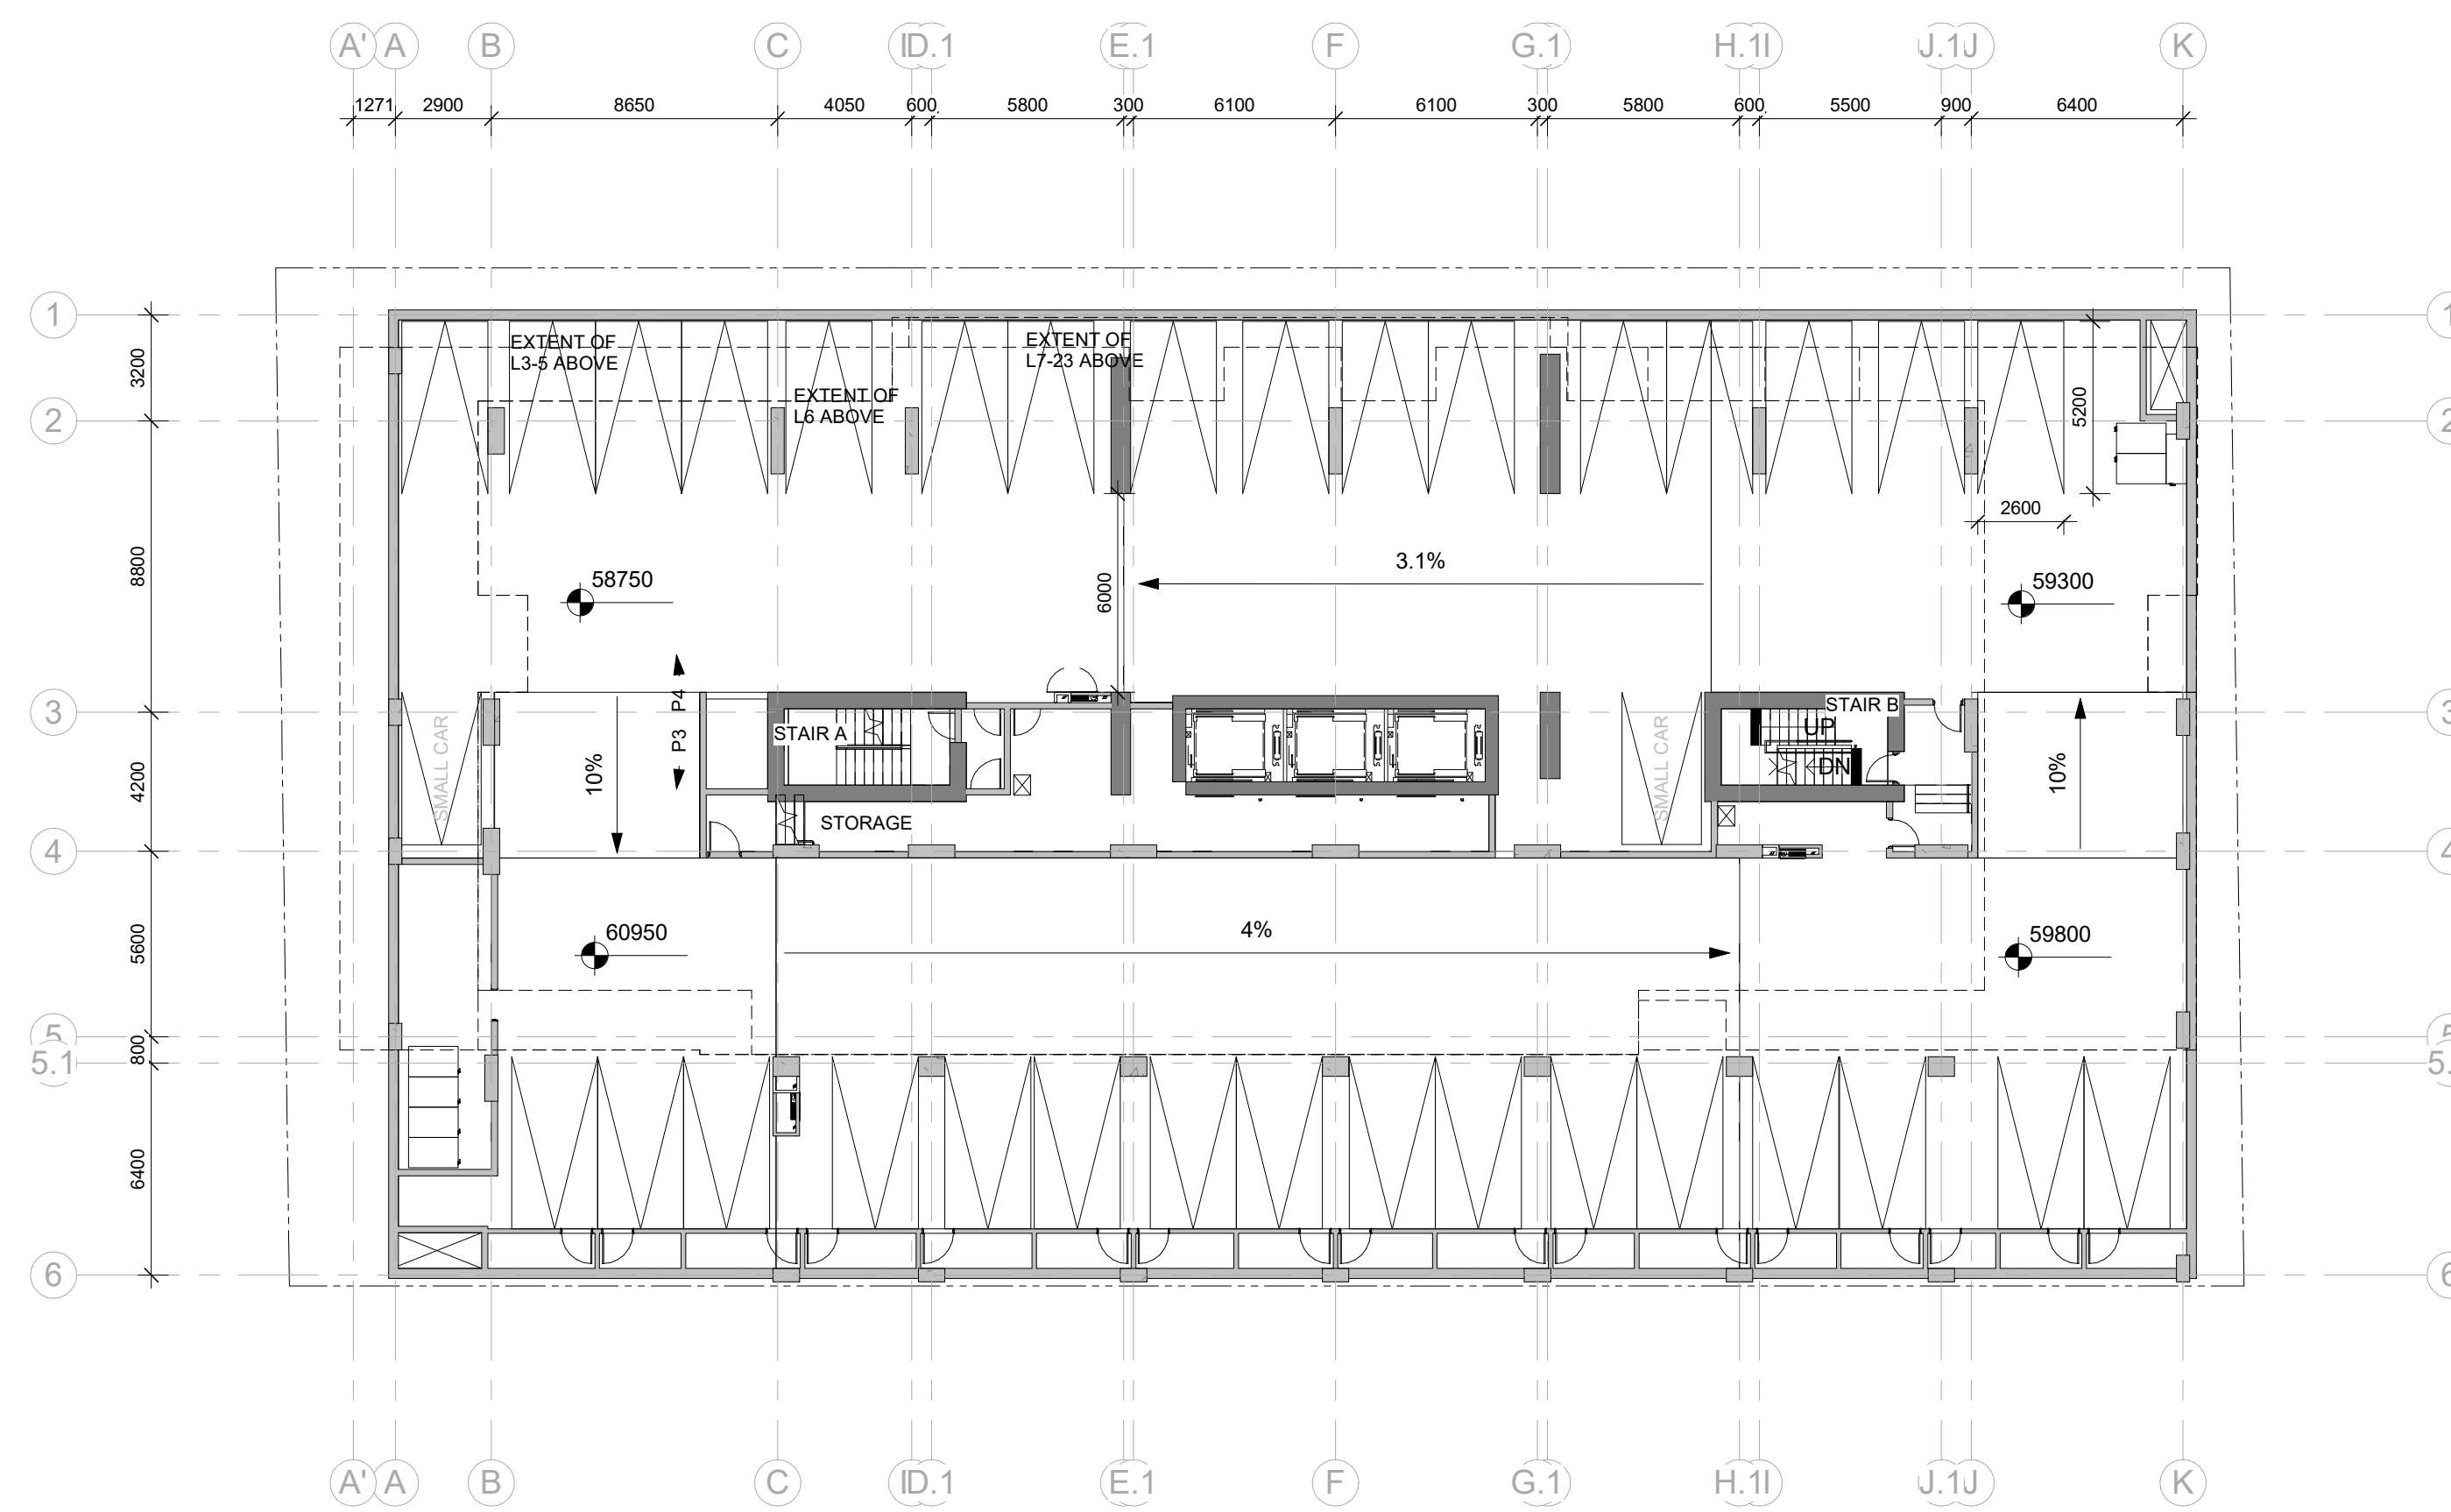

U/G PARKING TYPICAL P5-P3

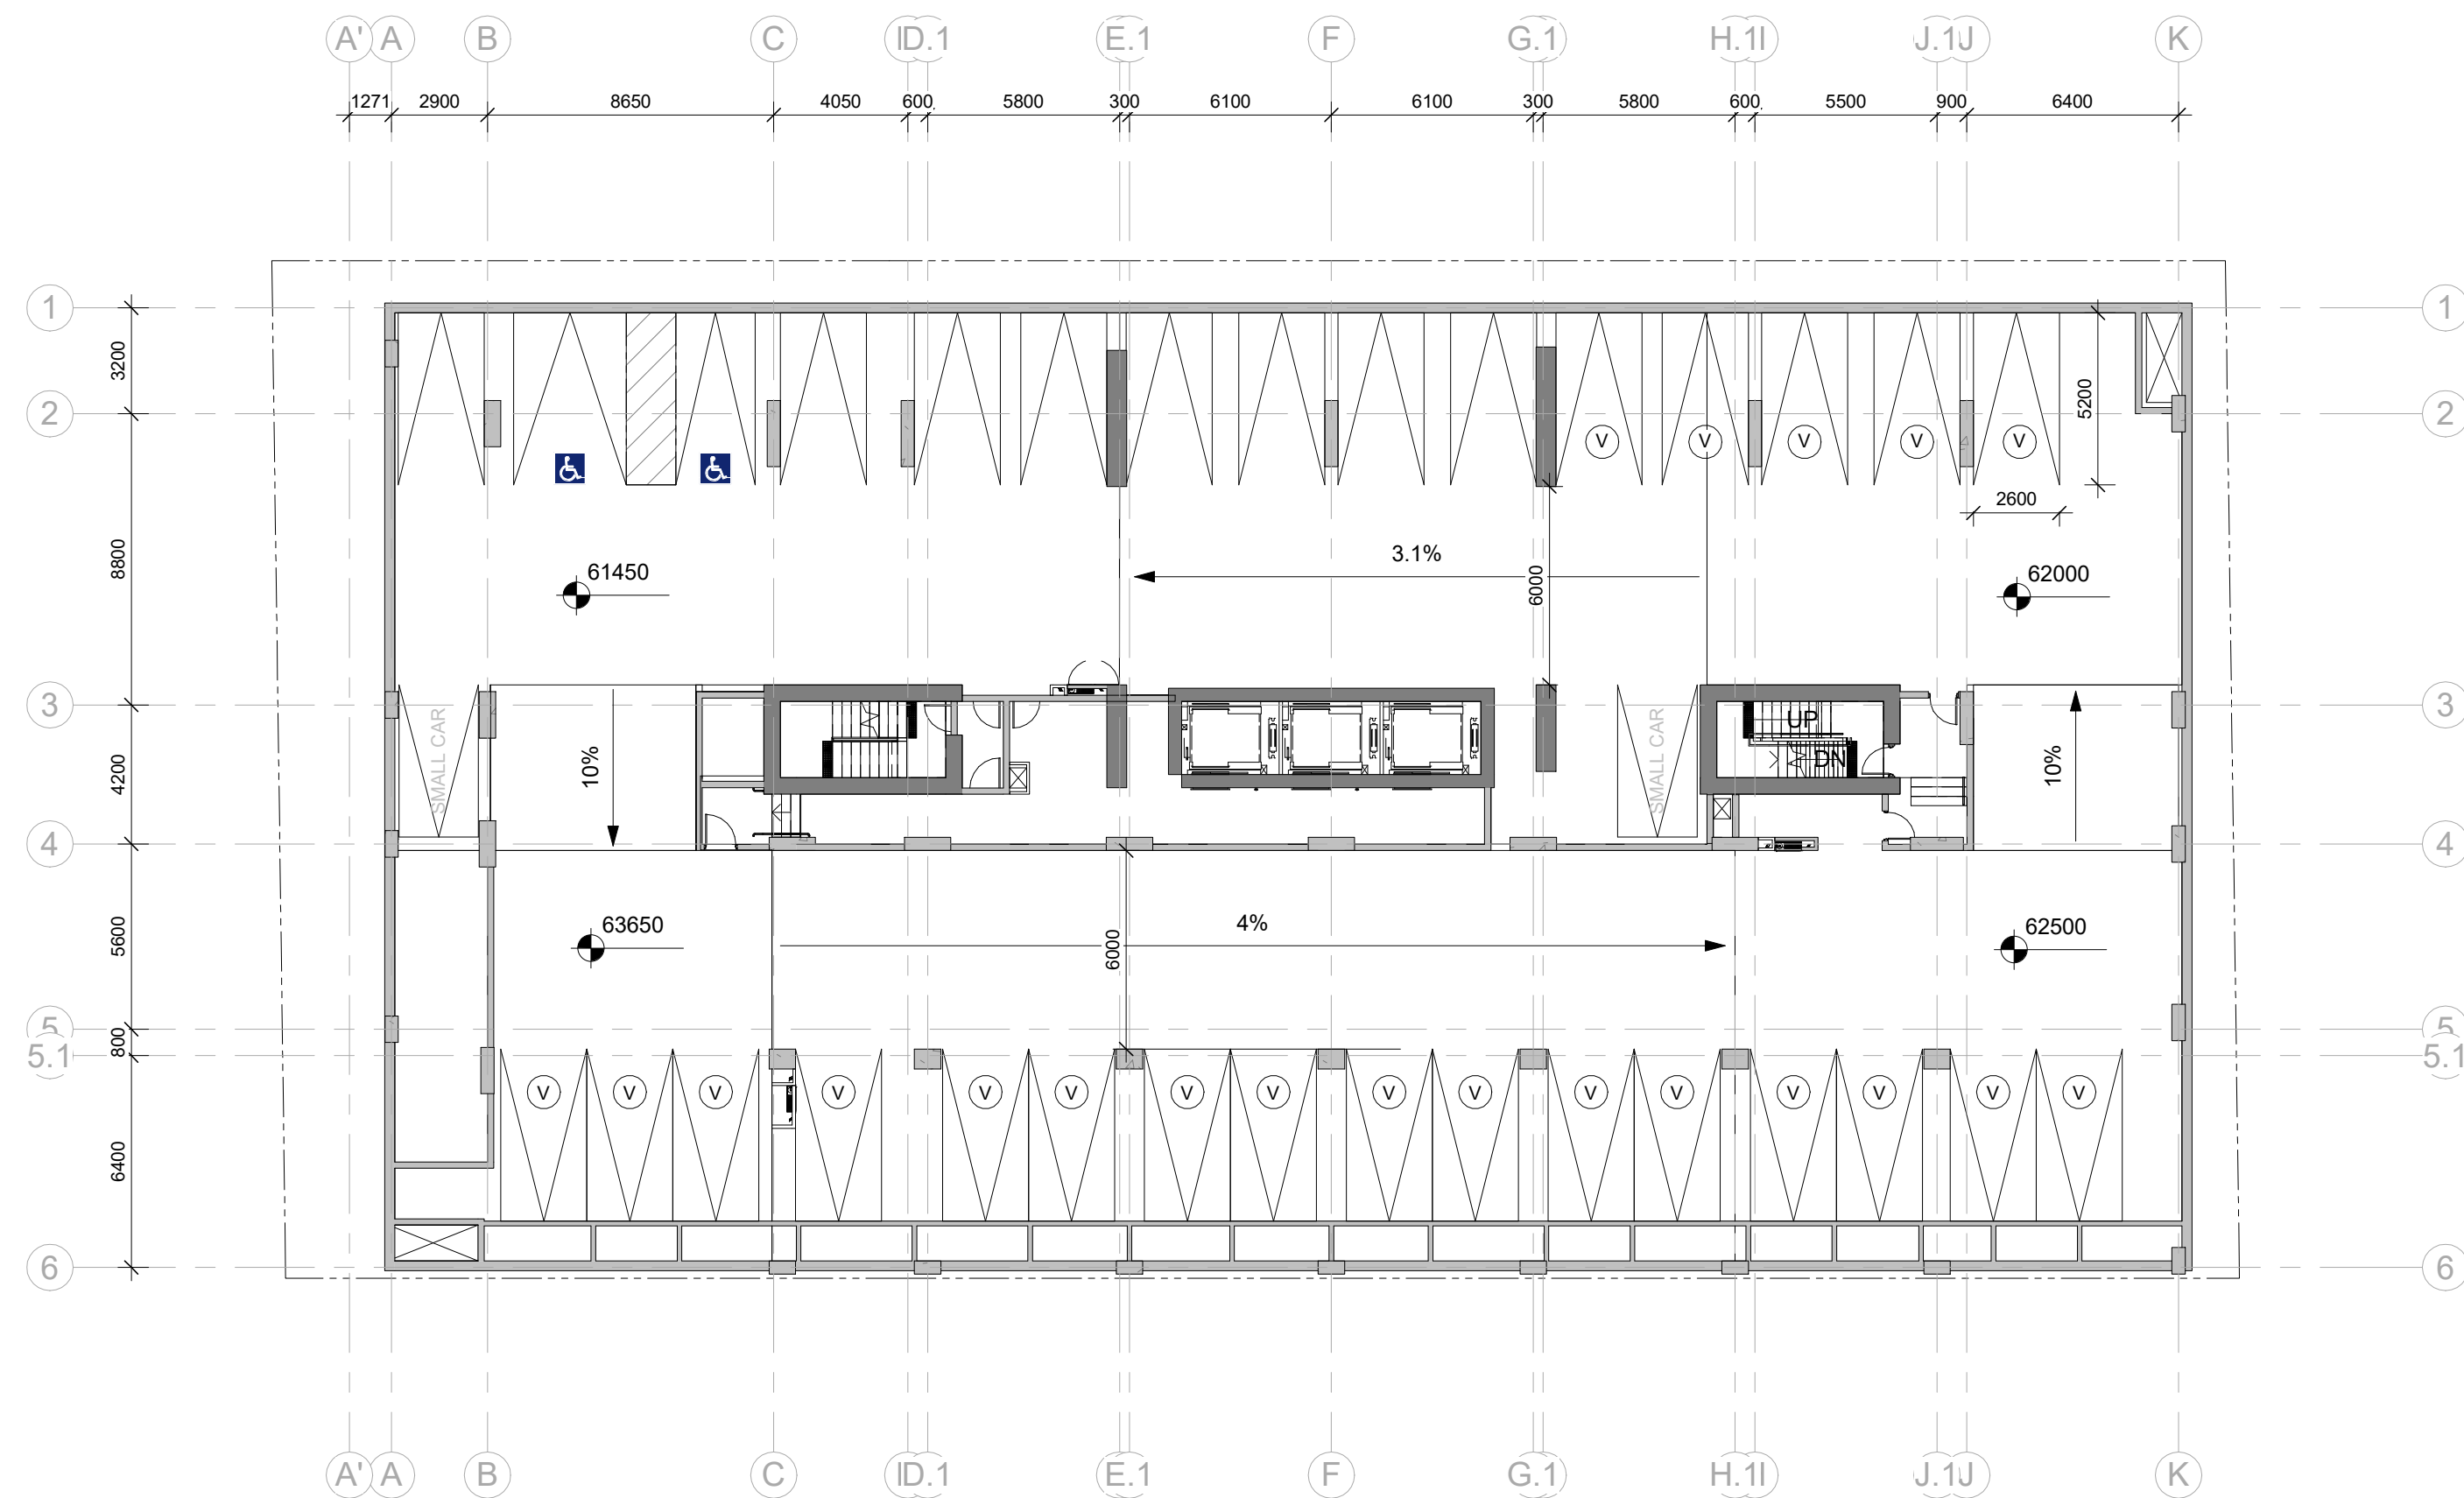

U/G PARKING LEVEL P2

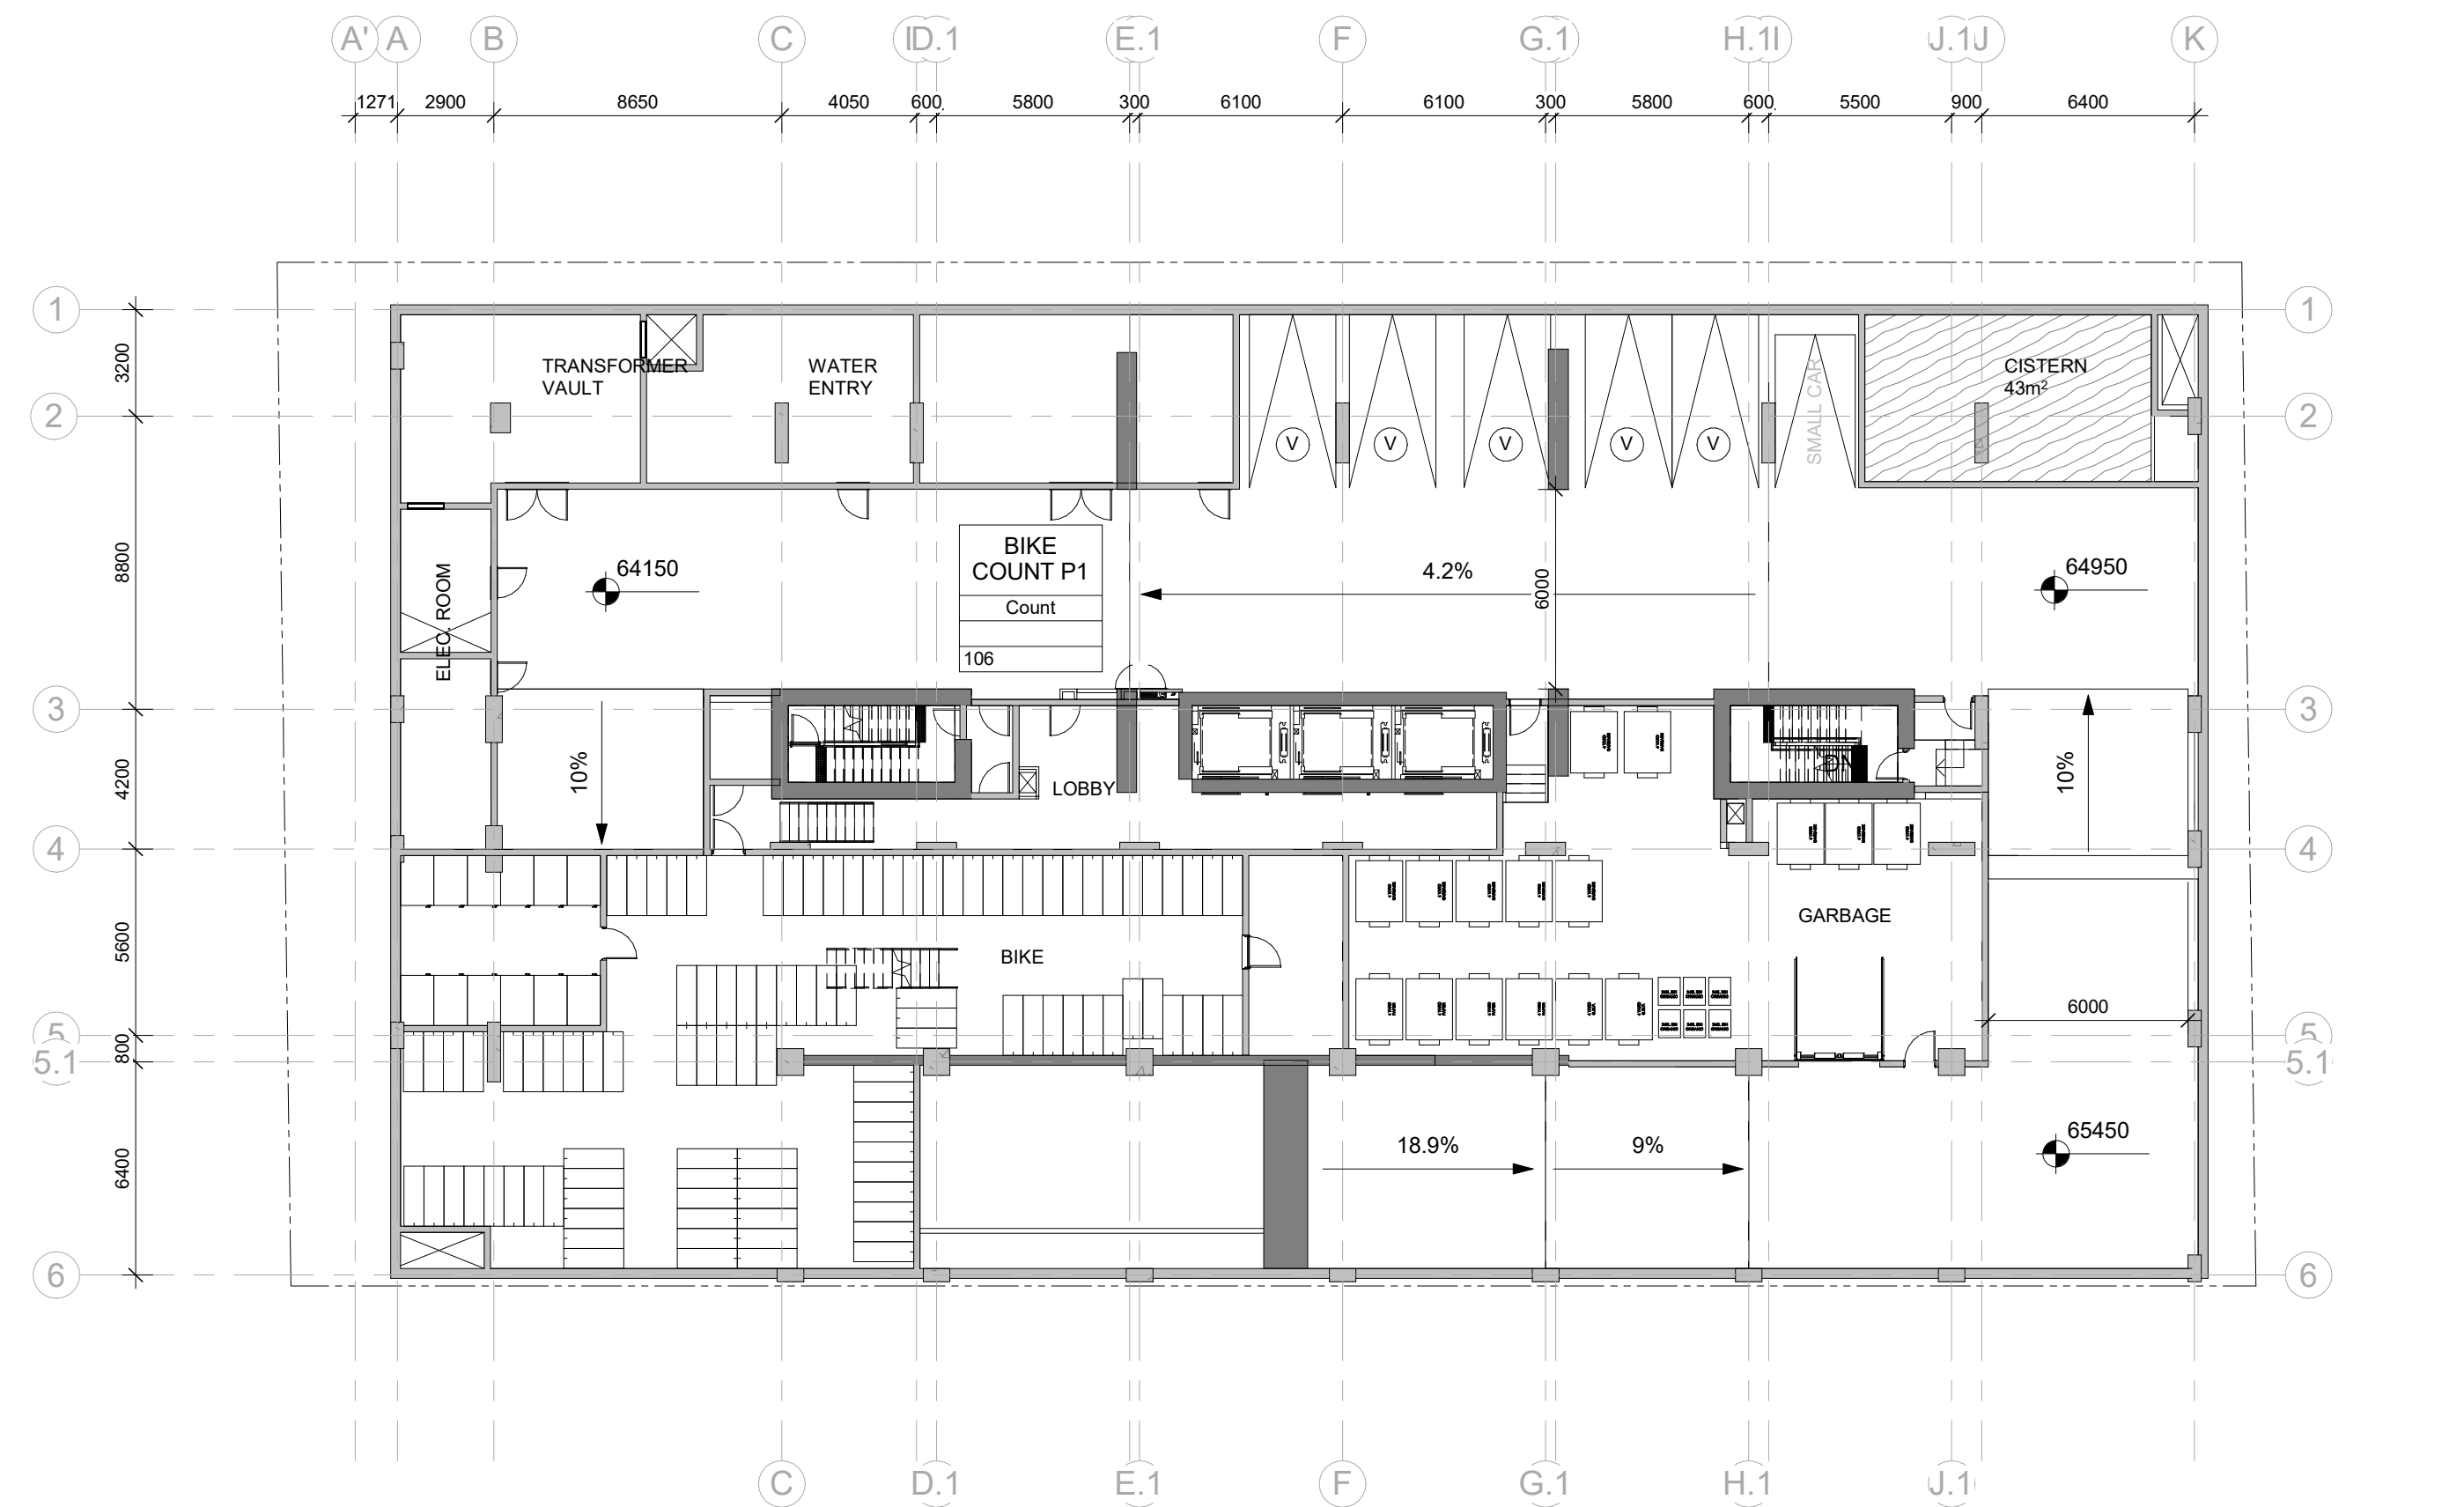

U/G PARKING LEVEL P1

No.	DESCRIPTION	DD.MM.YY
5	ISSUED FOR SPC ROUND 1 CITY COMMENTS	28.06.23
4	REVISED AS PER GENERAL CHANGES	10.05.23
3	ISSUE FOR EXCAVATION PERMIT	31.05.23
2	ISSUED FOR SITE PLAN CONTROL APP.	30.08.22
1	ISSUED FOR PRE-CONSULTATION MEETING	03.06.22

REVISIONS:

ARCHITECT SEAL: _____ NORTH ARROW:

CLIENT:

ARCHITECT:

 56 Beech Street, Ottawa, Ontario K1S 3J6
 t.613.724.9932 f.613.724.1209 www.rodericklahey.ca





PROJECT TITLE:
150 LAURIER AVENUE WEST
 150 LAURIER AVENUE WEST

SHEET TITLE:
FLOOR PLANS

DRAWN: Author	CHECKED: Checker
SCALE: 1 : 200	SHEET No.:
PROJECT No: 1827	A-01

PAPER SIZE: ISO Full Sheet B1 (1070 x 1000.0mm) PLOT SCALE: 1:1 C:\Users\amark\Documents\1827_150 Laurier_P02_arch\1827.dwg

IT IS THE RESPONSIBILITY OF THE APPROPRIATE CONTRACTOR TO CHECK AND VERIFY ALL DIMENSIONS ON SITE AND TO REPORT ALL ERRORS AND/OR OMISSIONS TO THE ARCHITECT.
 ALL CONTRACTORS MUST COMPLY WITH ALL PERTINENT CODES AND BY-LAWS.
 THIS DRAWING MAY NOT BE USED FOR CONSTRUCTION UNTIL SIGNED BY THE ARCHITECT.
 DO NOT SCALE DRAWINGS.
 COPYRIGHT RESERVED.

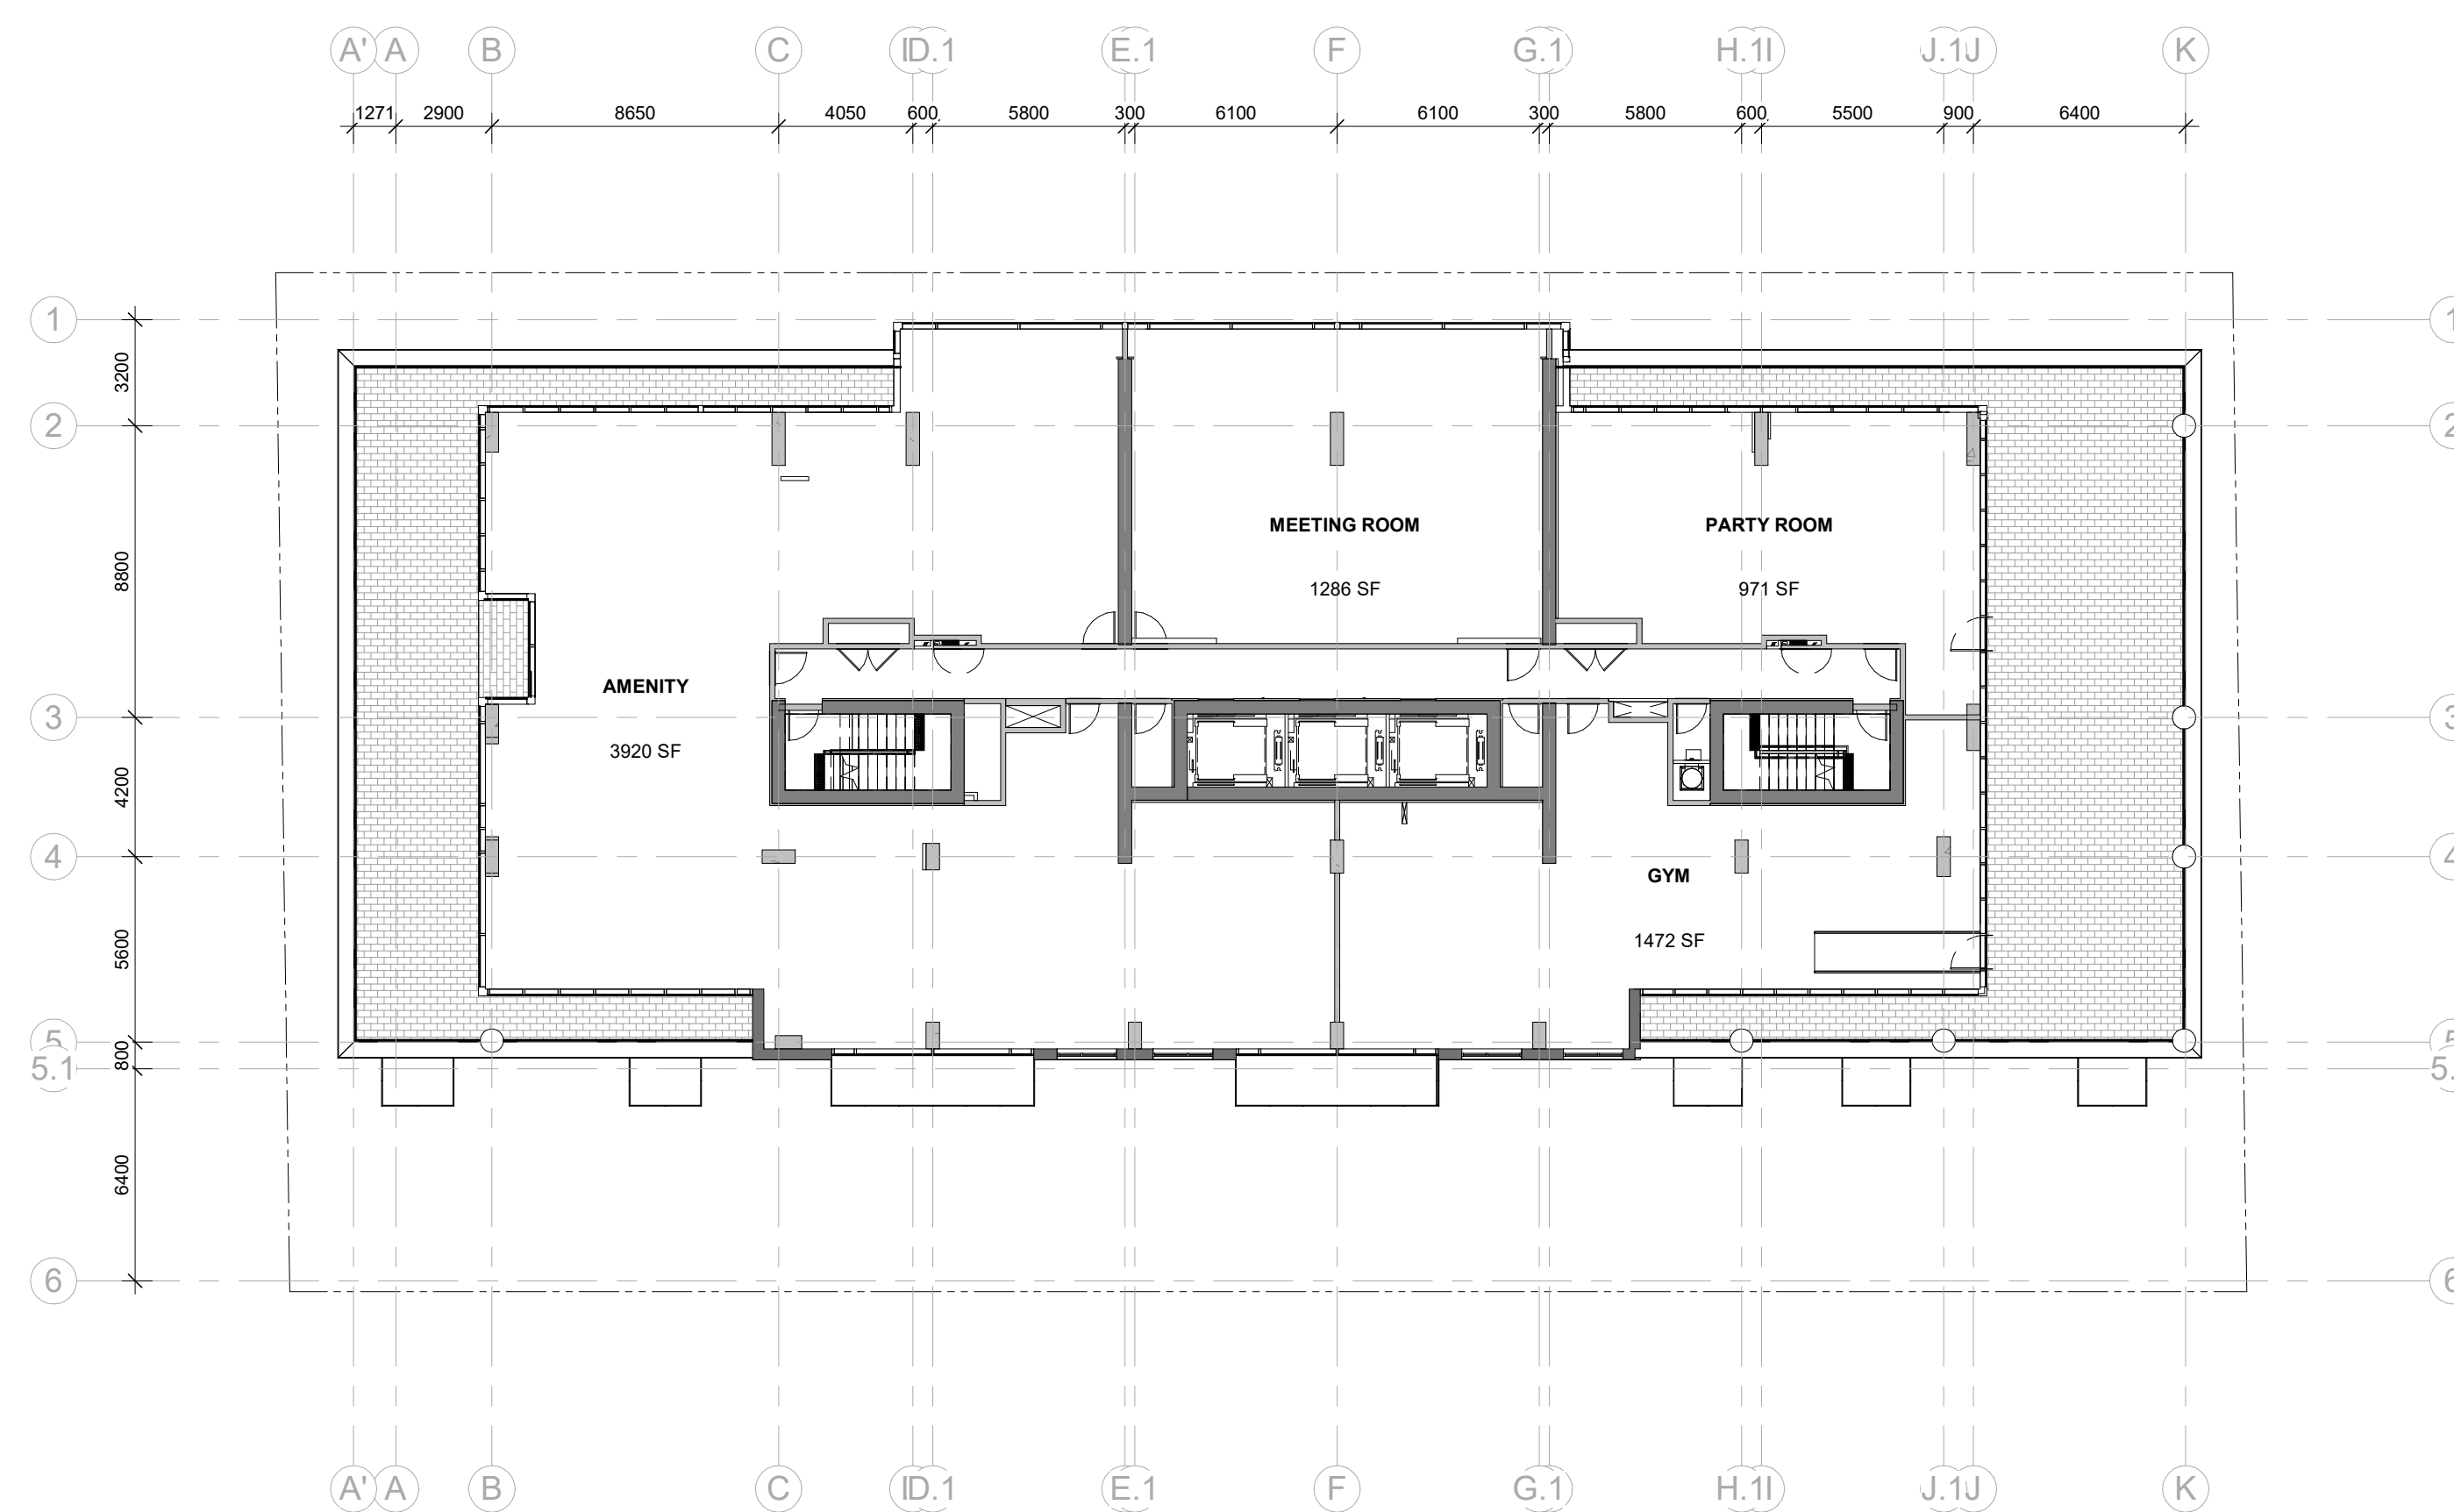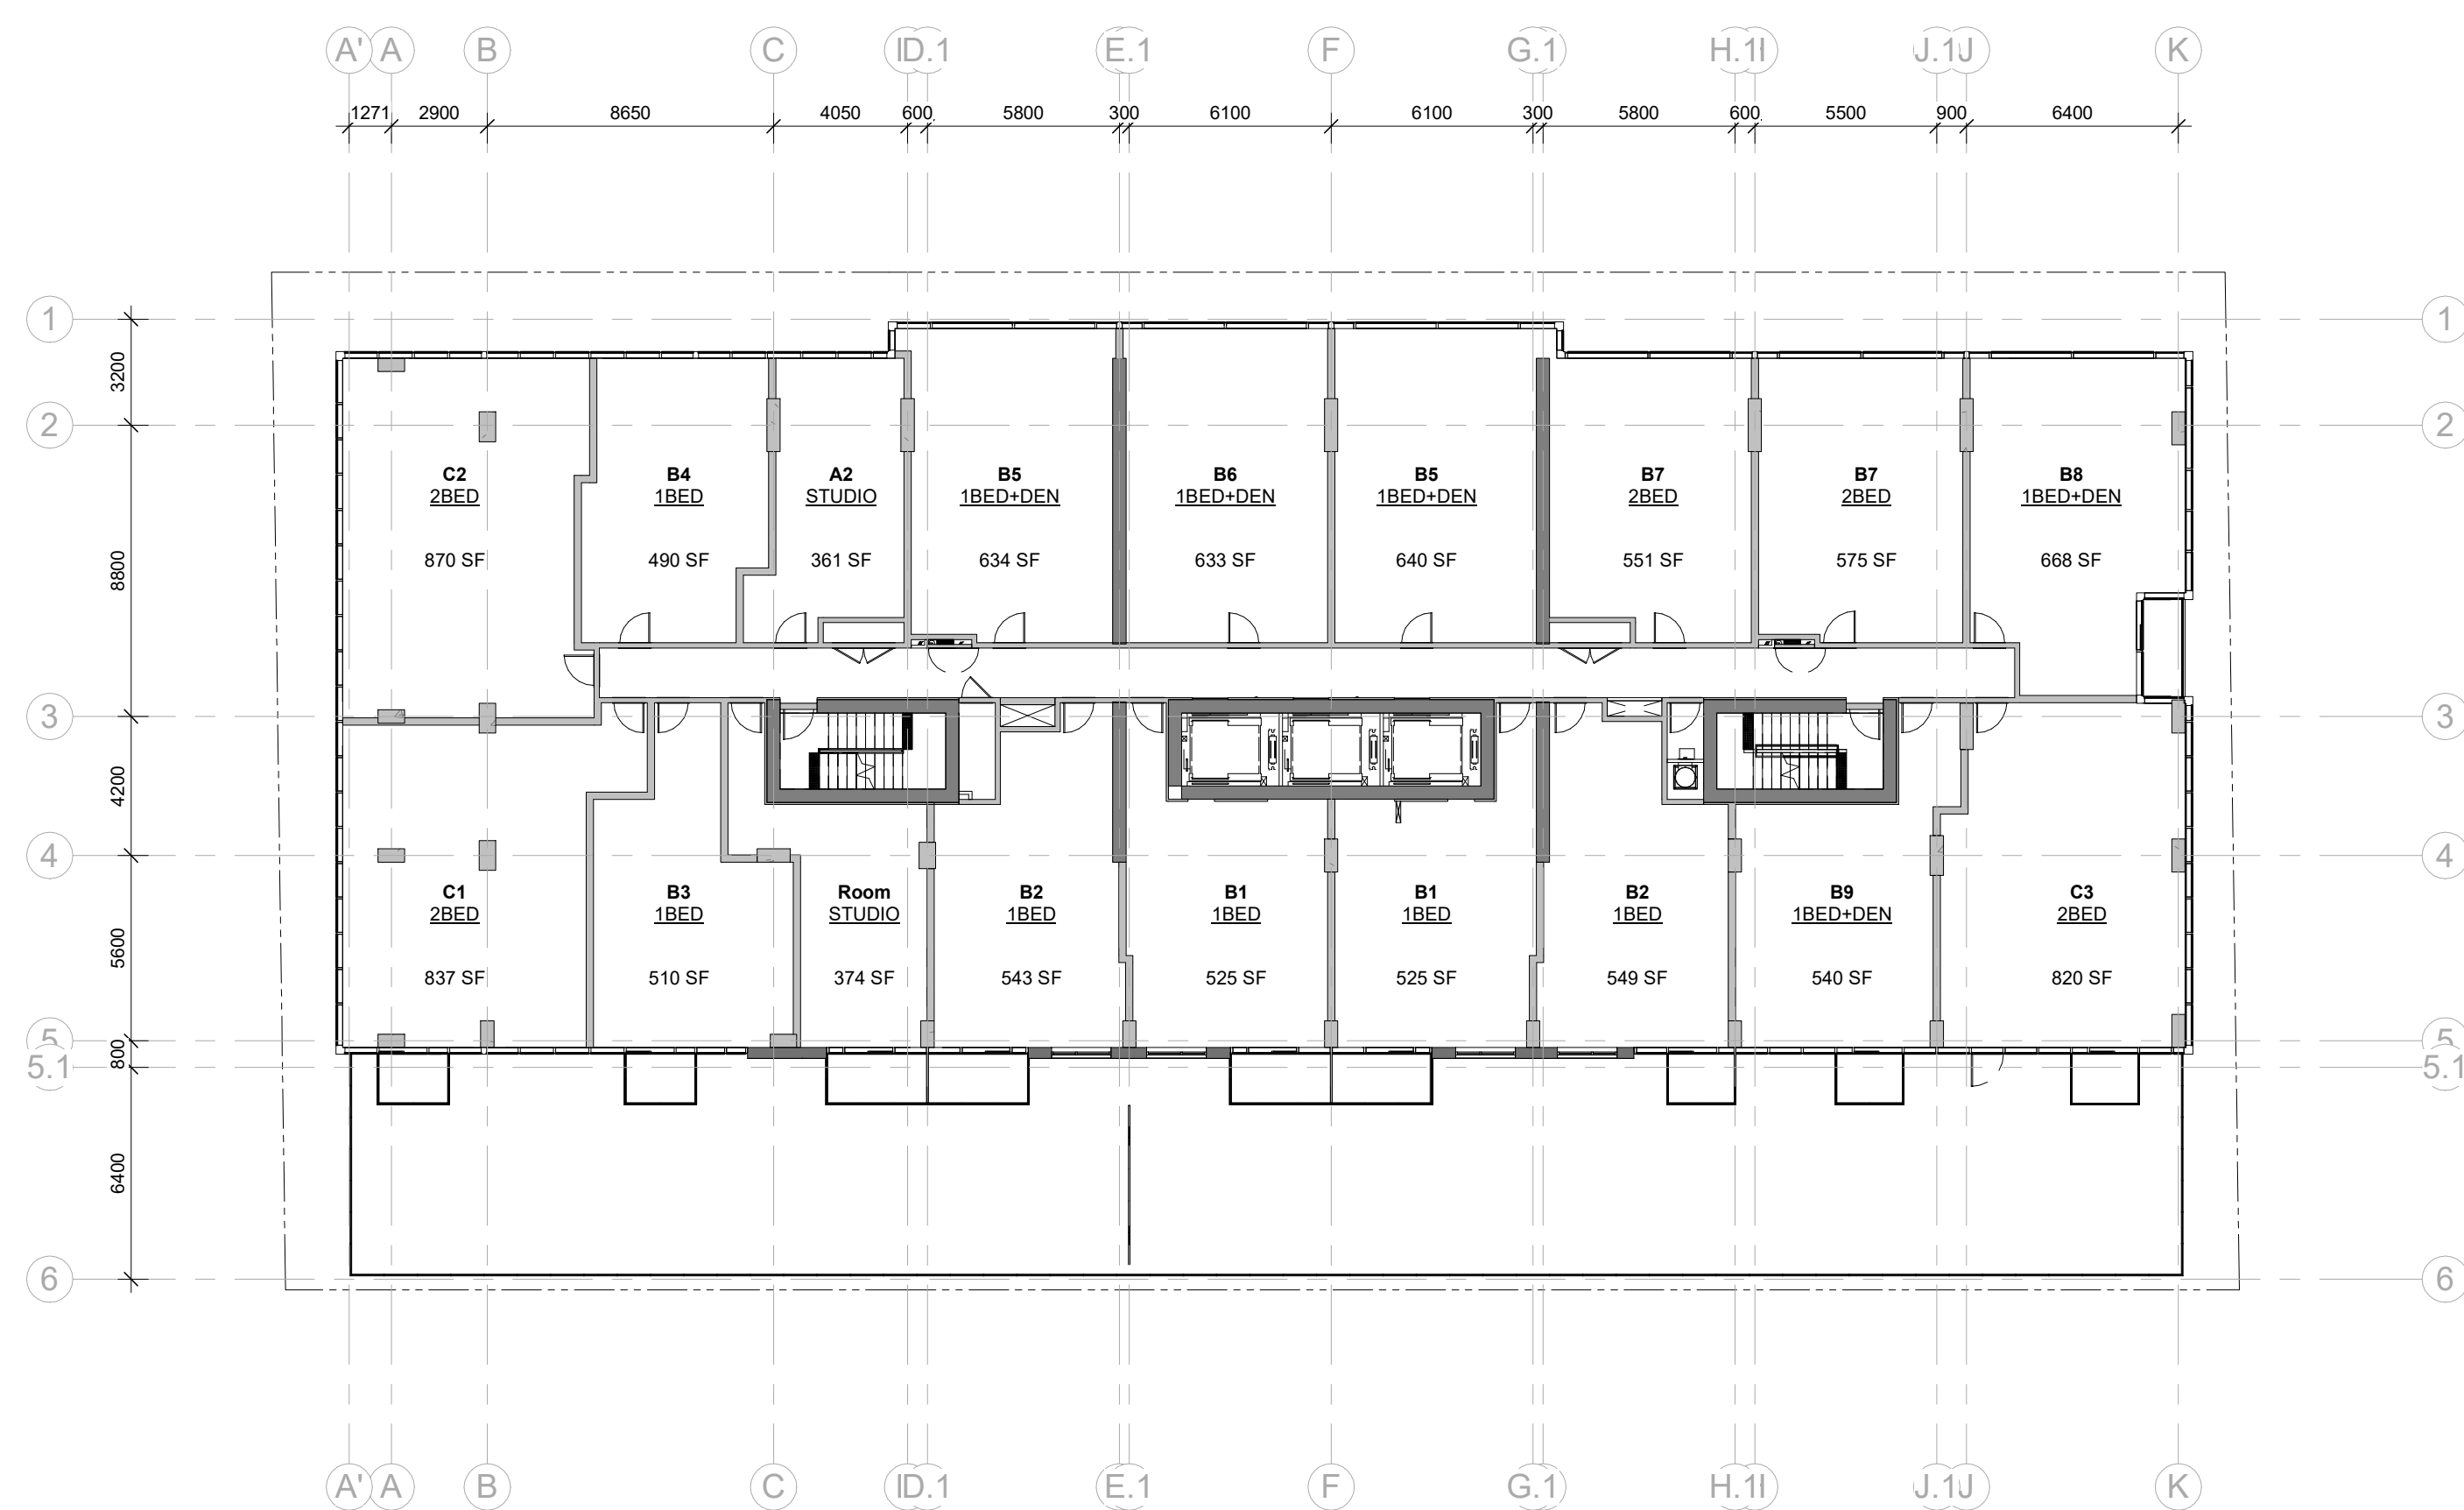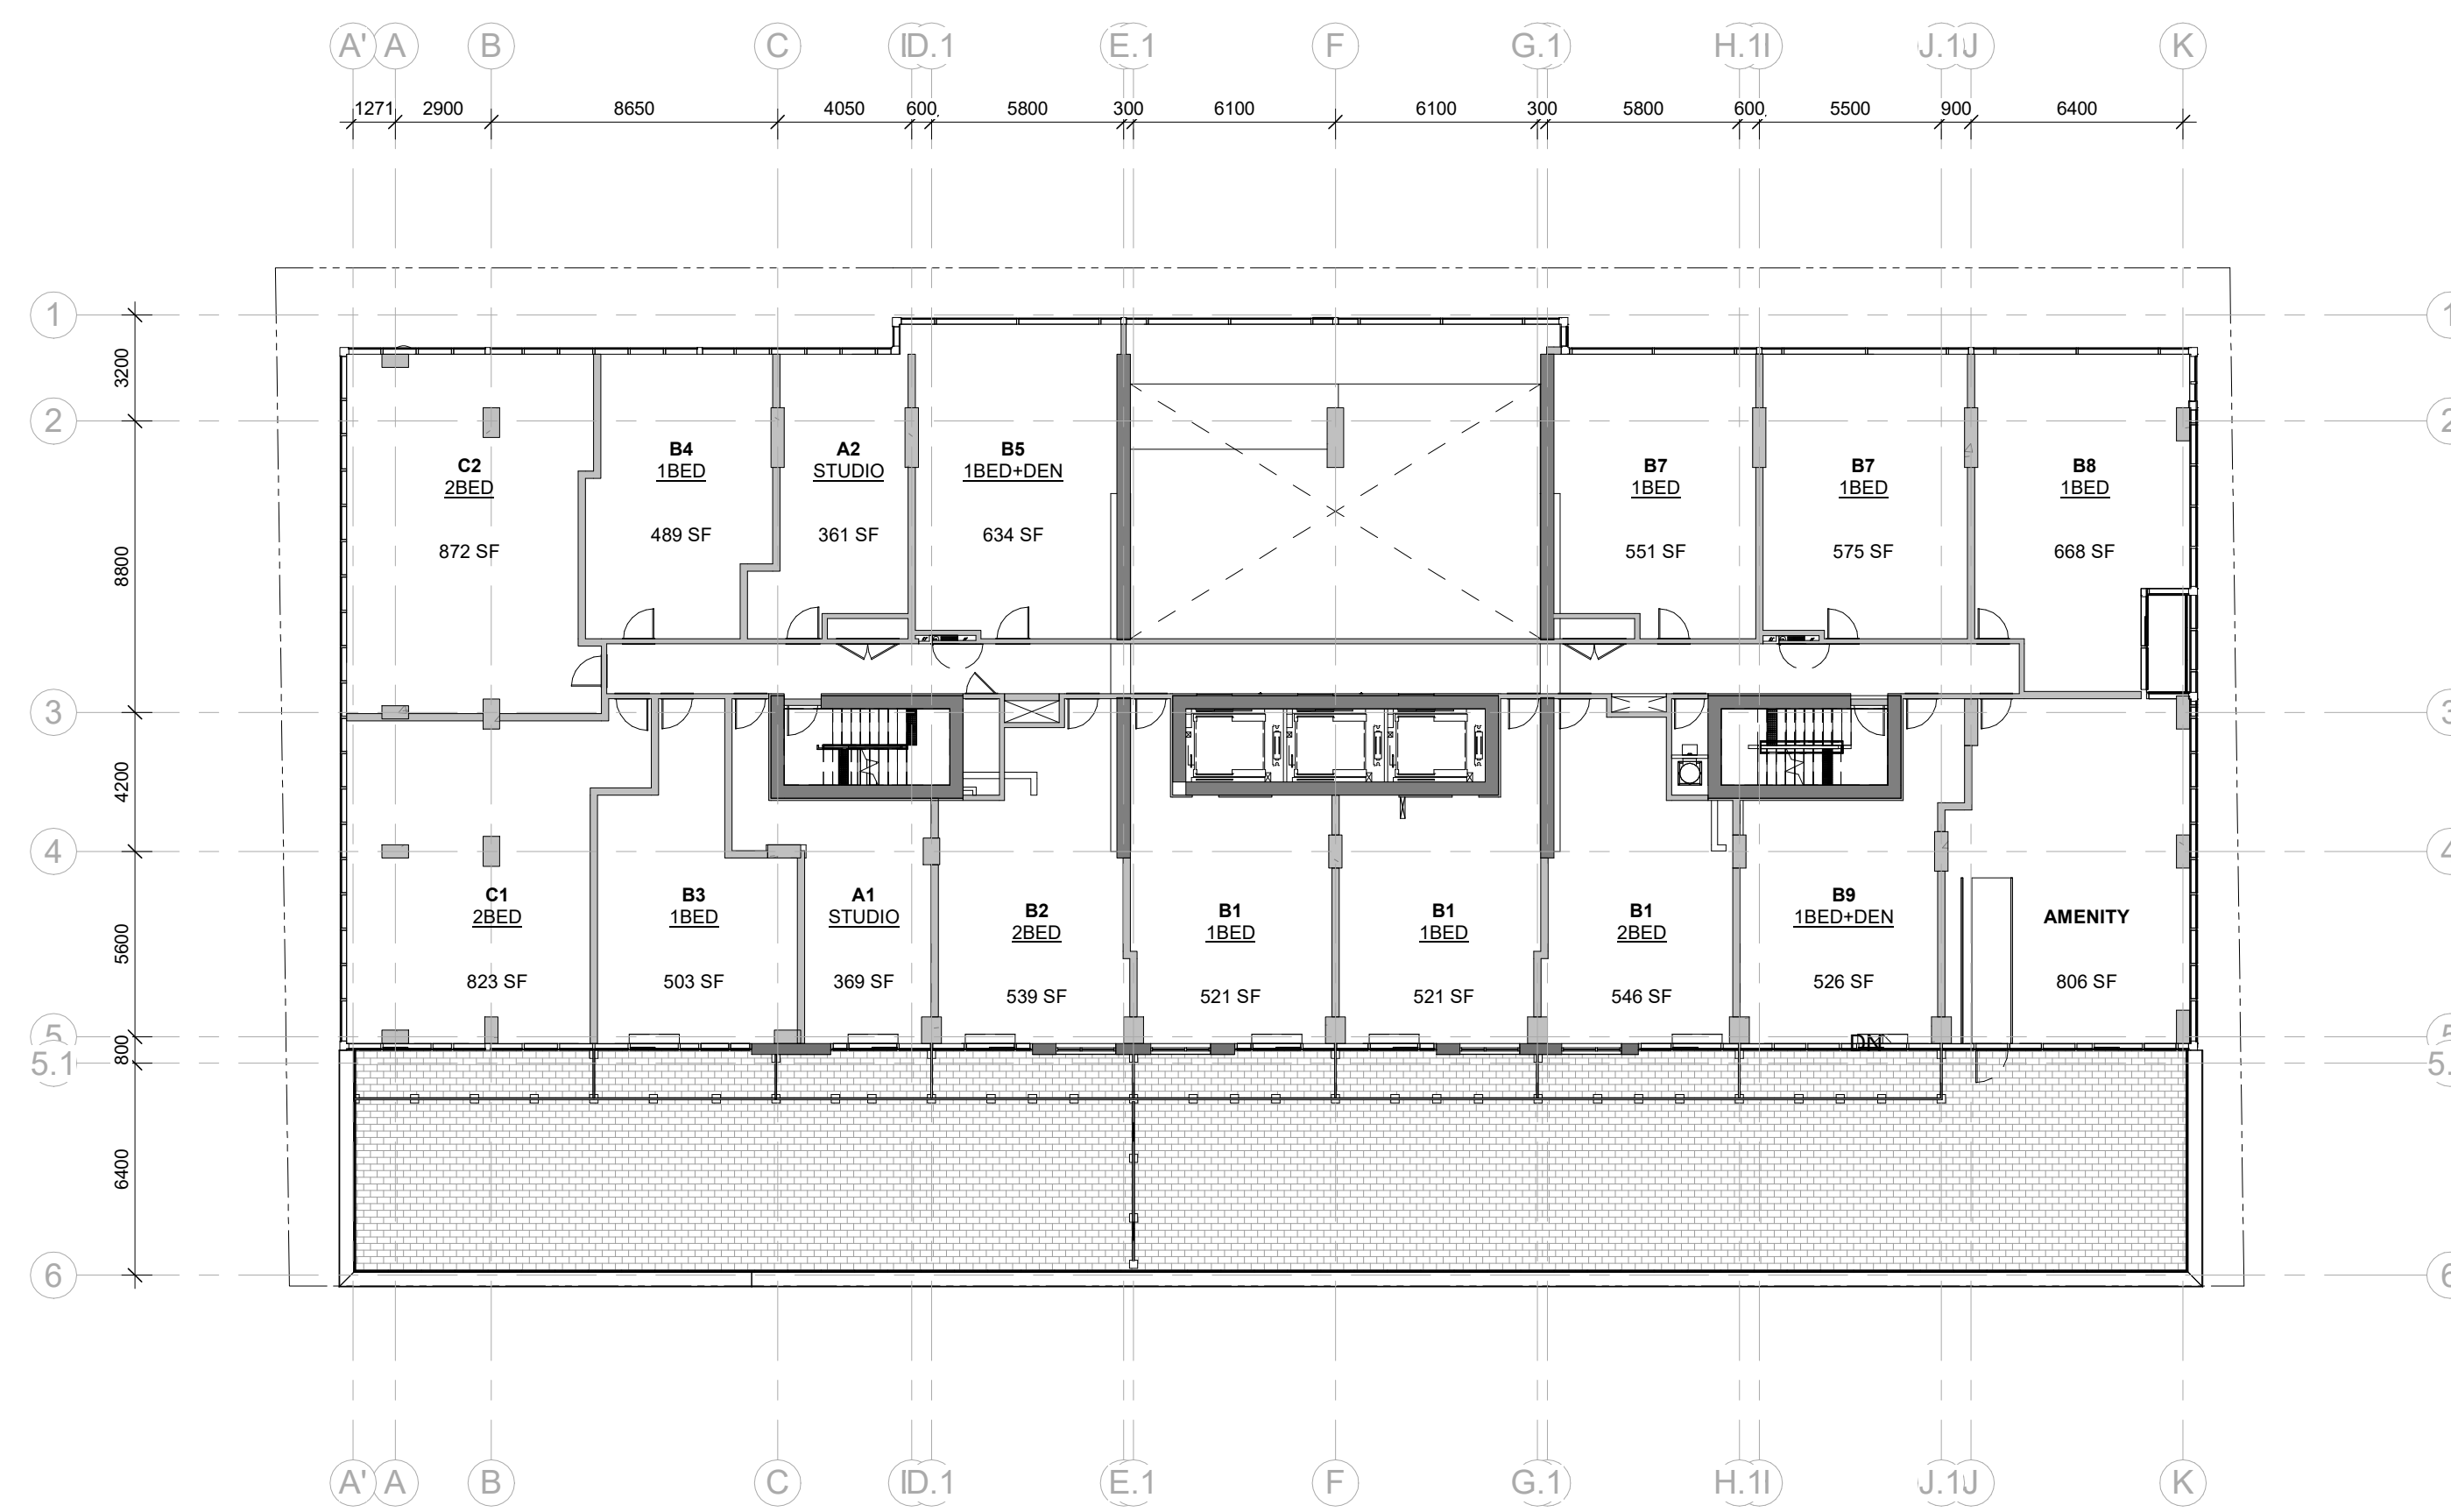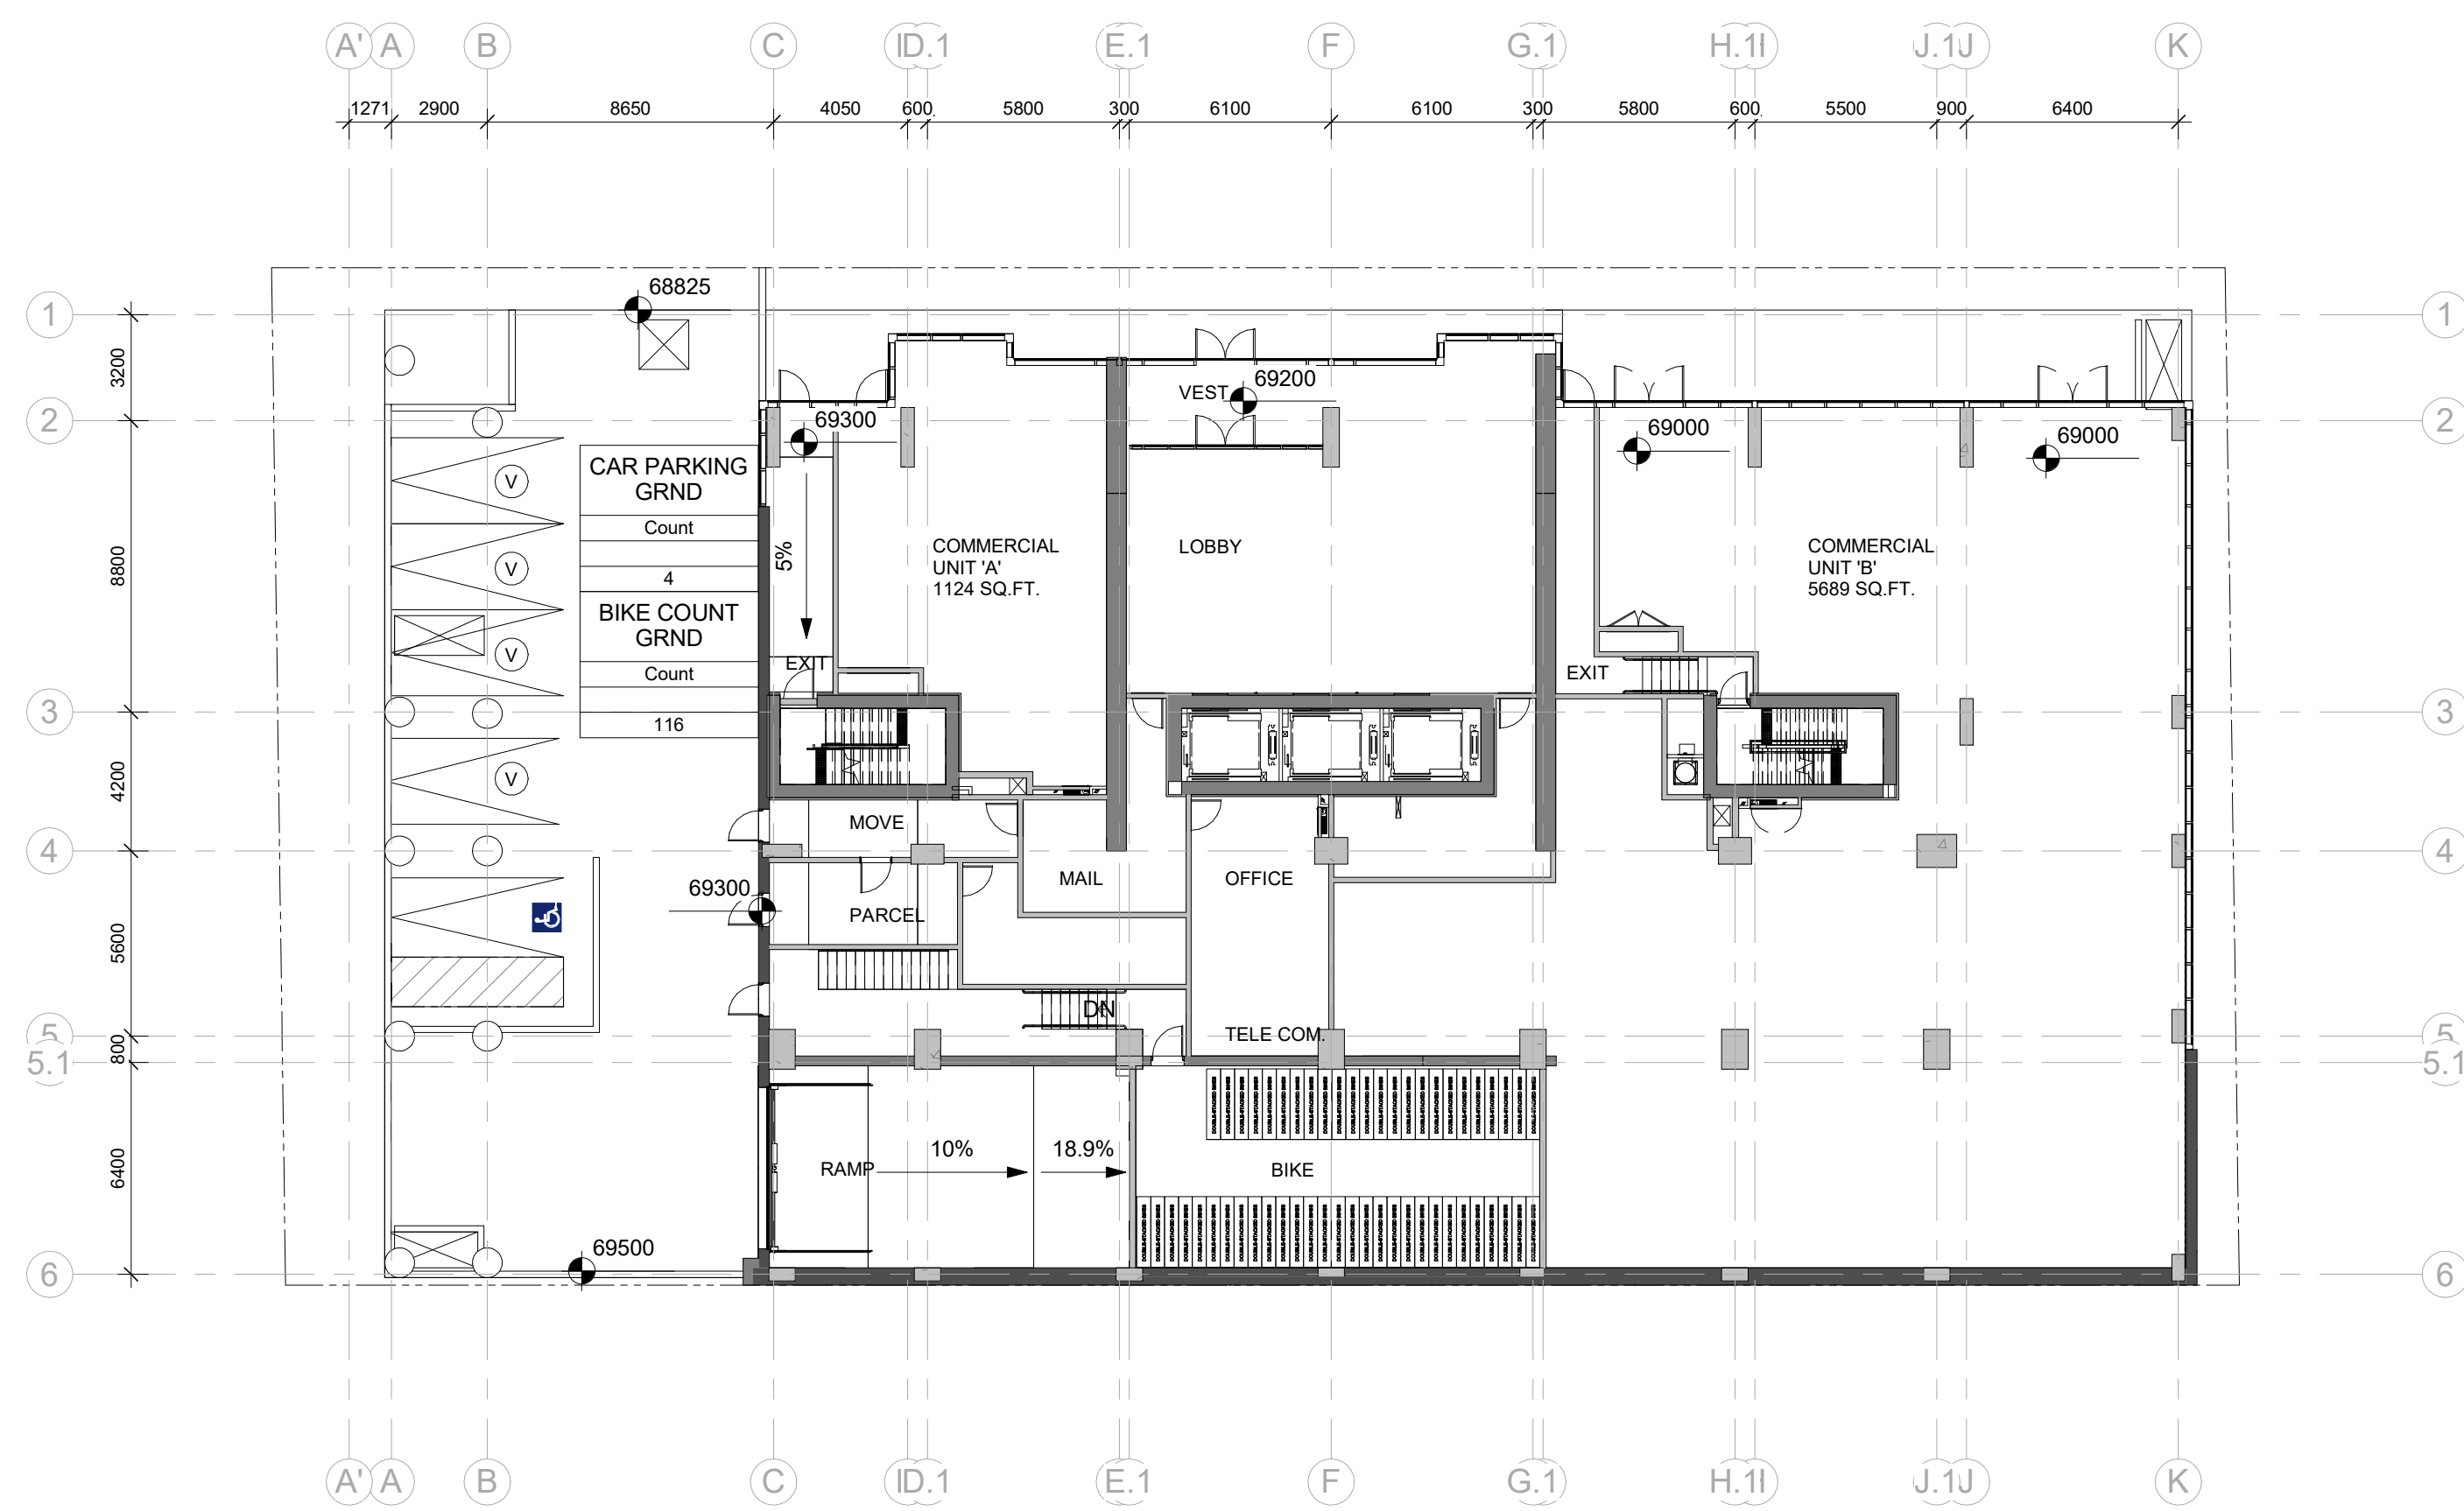

No.	DESCRIPTION	DD.MM.YY
5	ISSUED FOR SPC ROUND 1 CITY COMMENTS	28.06.23
4	REVISED AS PER GENERAL CHANGES	10.05.23
3	ISSUE FOR EXCAVATION PERMIT	31.05.23
2	ISSUED FOR SITE PLAN CONTROL APP.	30.08.22
1	ISSUED FOR PRE-CONSULTATION MEETING	03.06.22

REVISIONS:

ARCHITECT SEAL: _____ NORTH ARROW:

TRUE NORTH

CLIENT:

JADCO

JADCO

ARCHITECT:

rla/architecture

56 Beech Street, Ottawa, Ontario K1S 3J6
 t.613.724.9932 f.613.724.1209 www.rodericklahey.ca

PROJECT TITLE:

150 LAURIER AVENUE WEST

150 LAURIER AVENUE WEST


SHEET TITLE:

FLOOR PLANS

DRAWN: T.Z.	CHECKED: T.Z.
SCALE: 1 : 200	SHEET No: A-02
PROJECT No: 1827	

PAPER SIZE: ISO Full Sheet B1 (1070 x 1000.00mm) PLOT SCALE: 1:1 C:\Users\amw\Documents\1827_150_Laurier_022_arch\1827.dwg 10/21/22 AM 10/21/22 AM #18833


IT IS THE RESPONSIBILITY OF THE APPROPRIATE CONTRACTOR TO CHECK AND VERIFY ALL DIMENSIONS ON SITE AND TO REPORT ALL ERRORS AND/OR OMISSIONS TO THE ARCHITECT.
 ALL CONTRACTORS MUST COMPLY WITH ALL PERTINENT CODES AND BY-LAWS.
 THIS DRAWING MAY NOT BE USED FOR CONSTRUCTION UNTIL SIGNED BY THE ARCHITECT.
 DO NOT SCALE DRAWINGS.
 COPYRIGHT RESERVED.

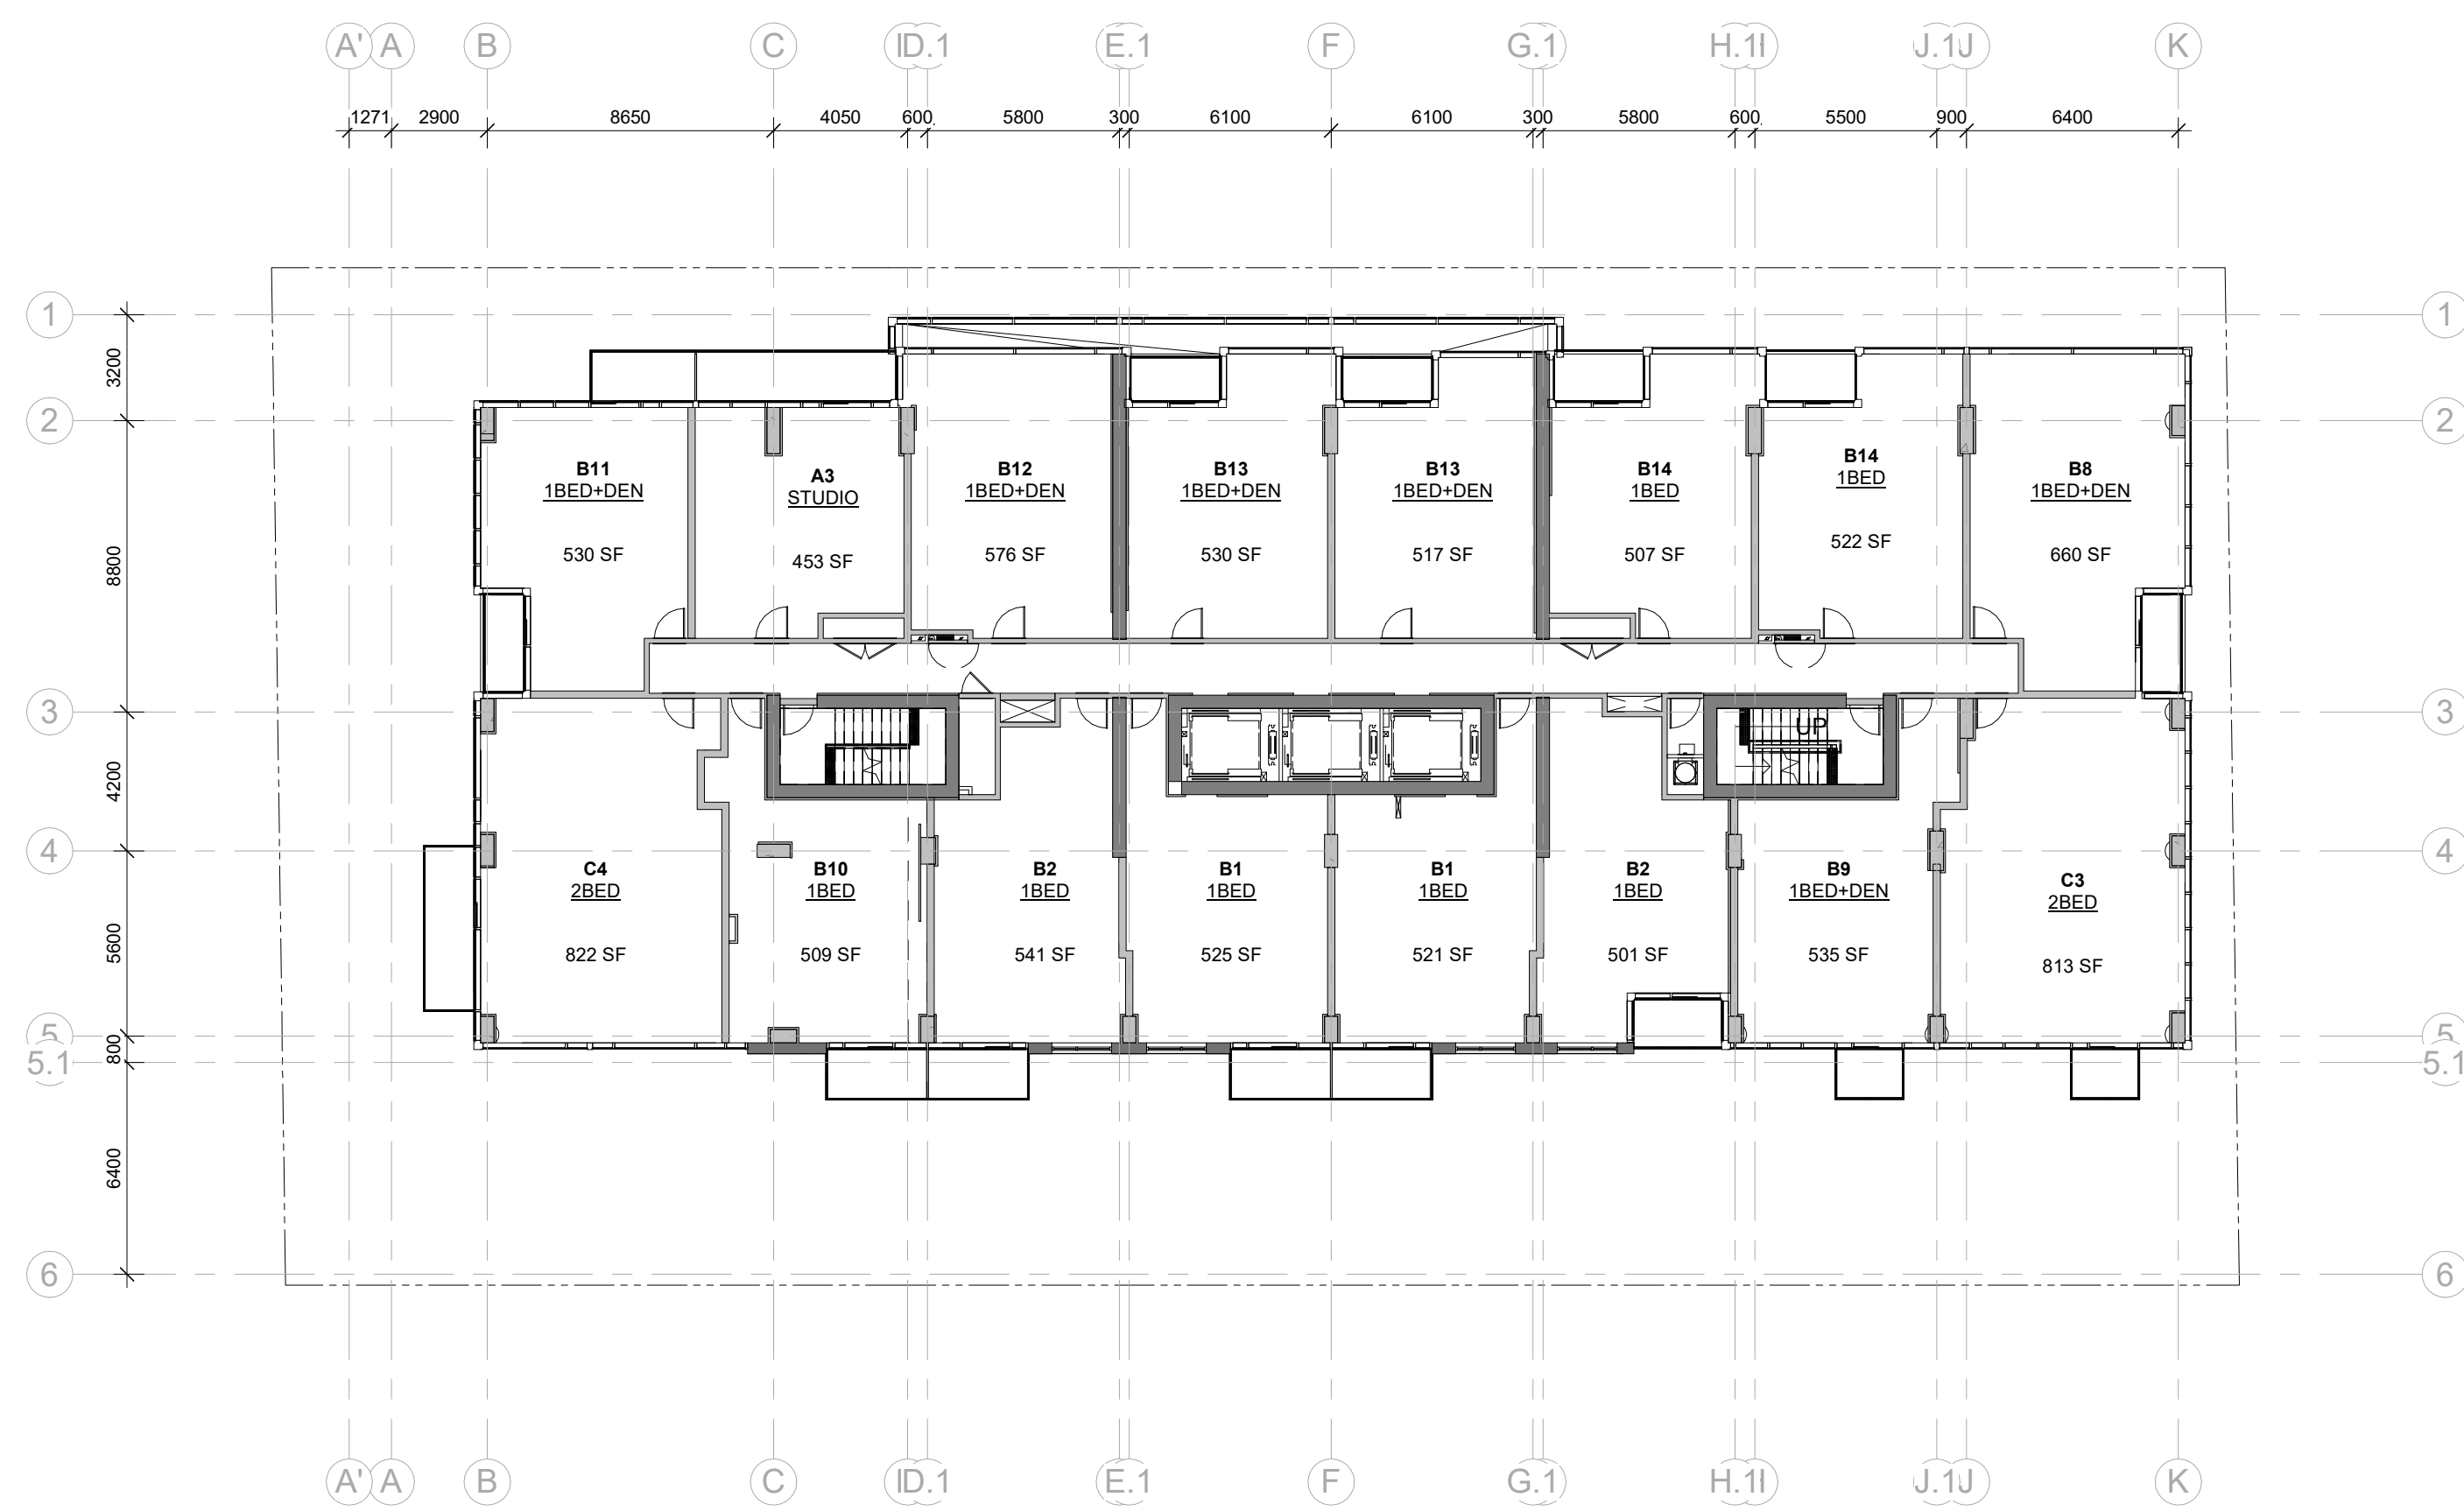


7th FLOOR PLAN



8th - 24th FLOOR PLAN

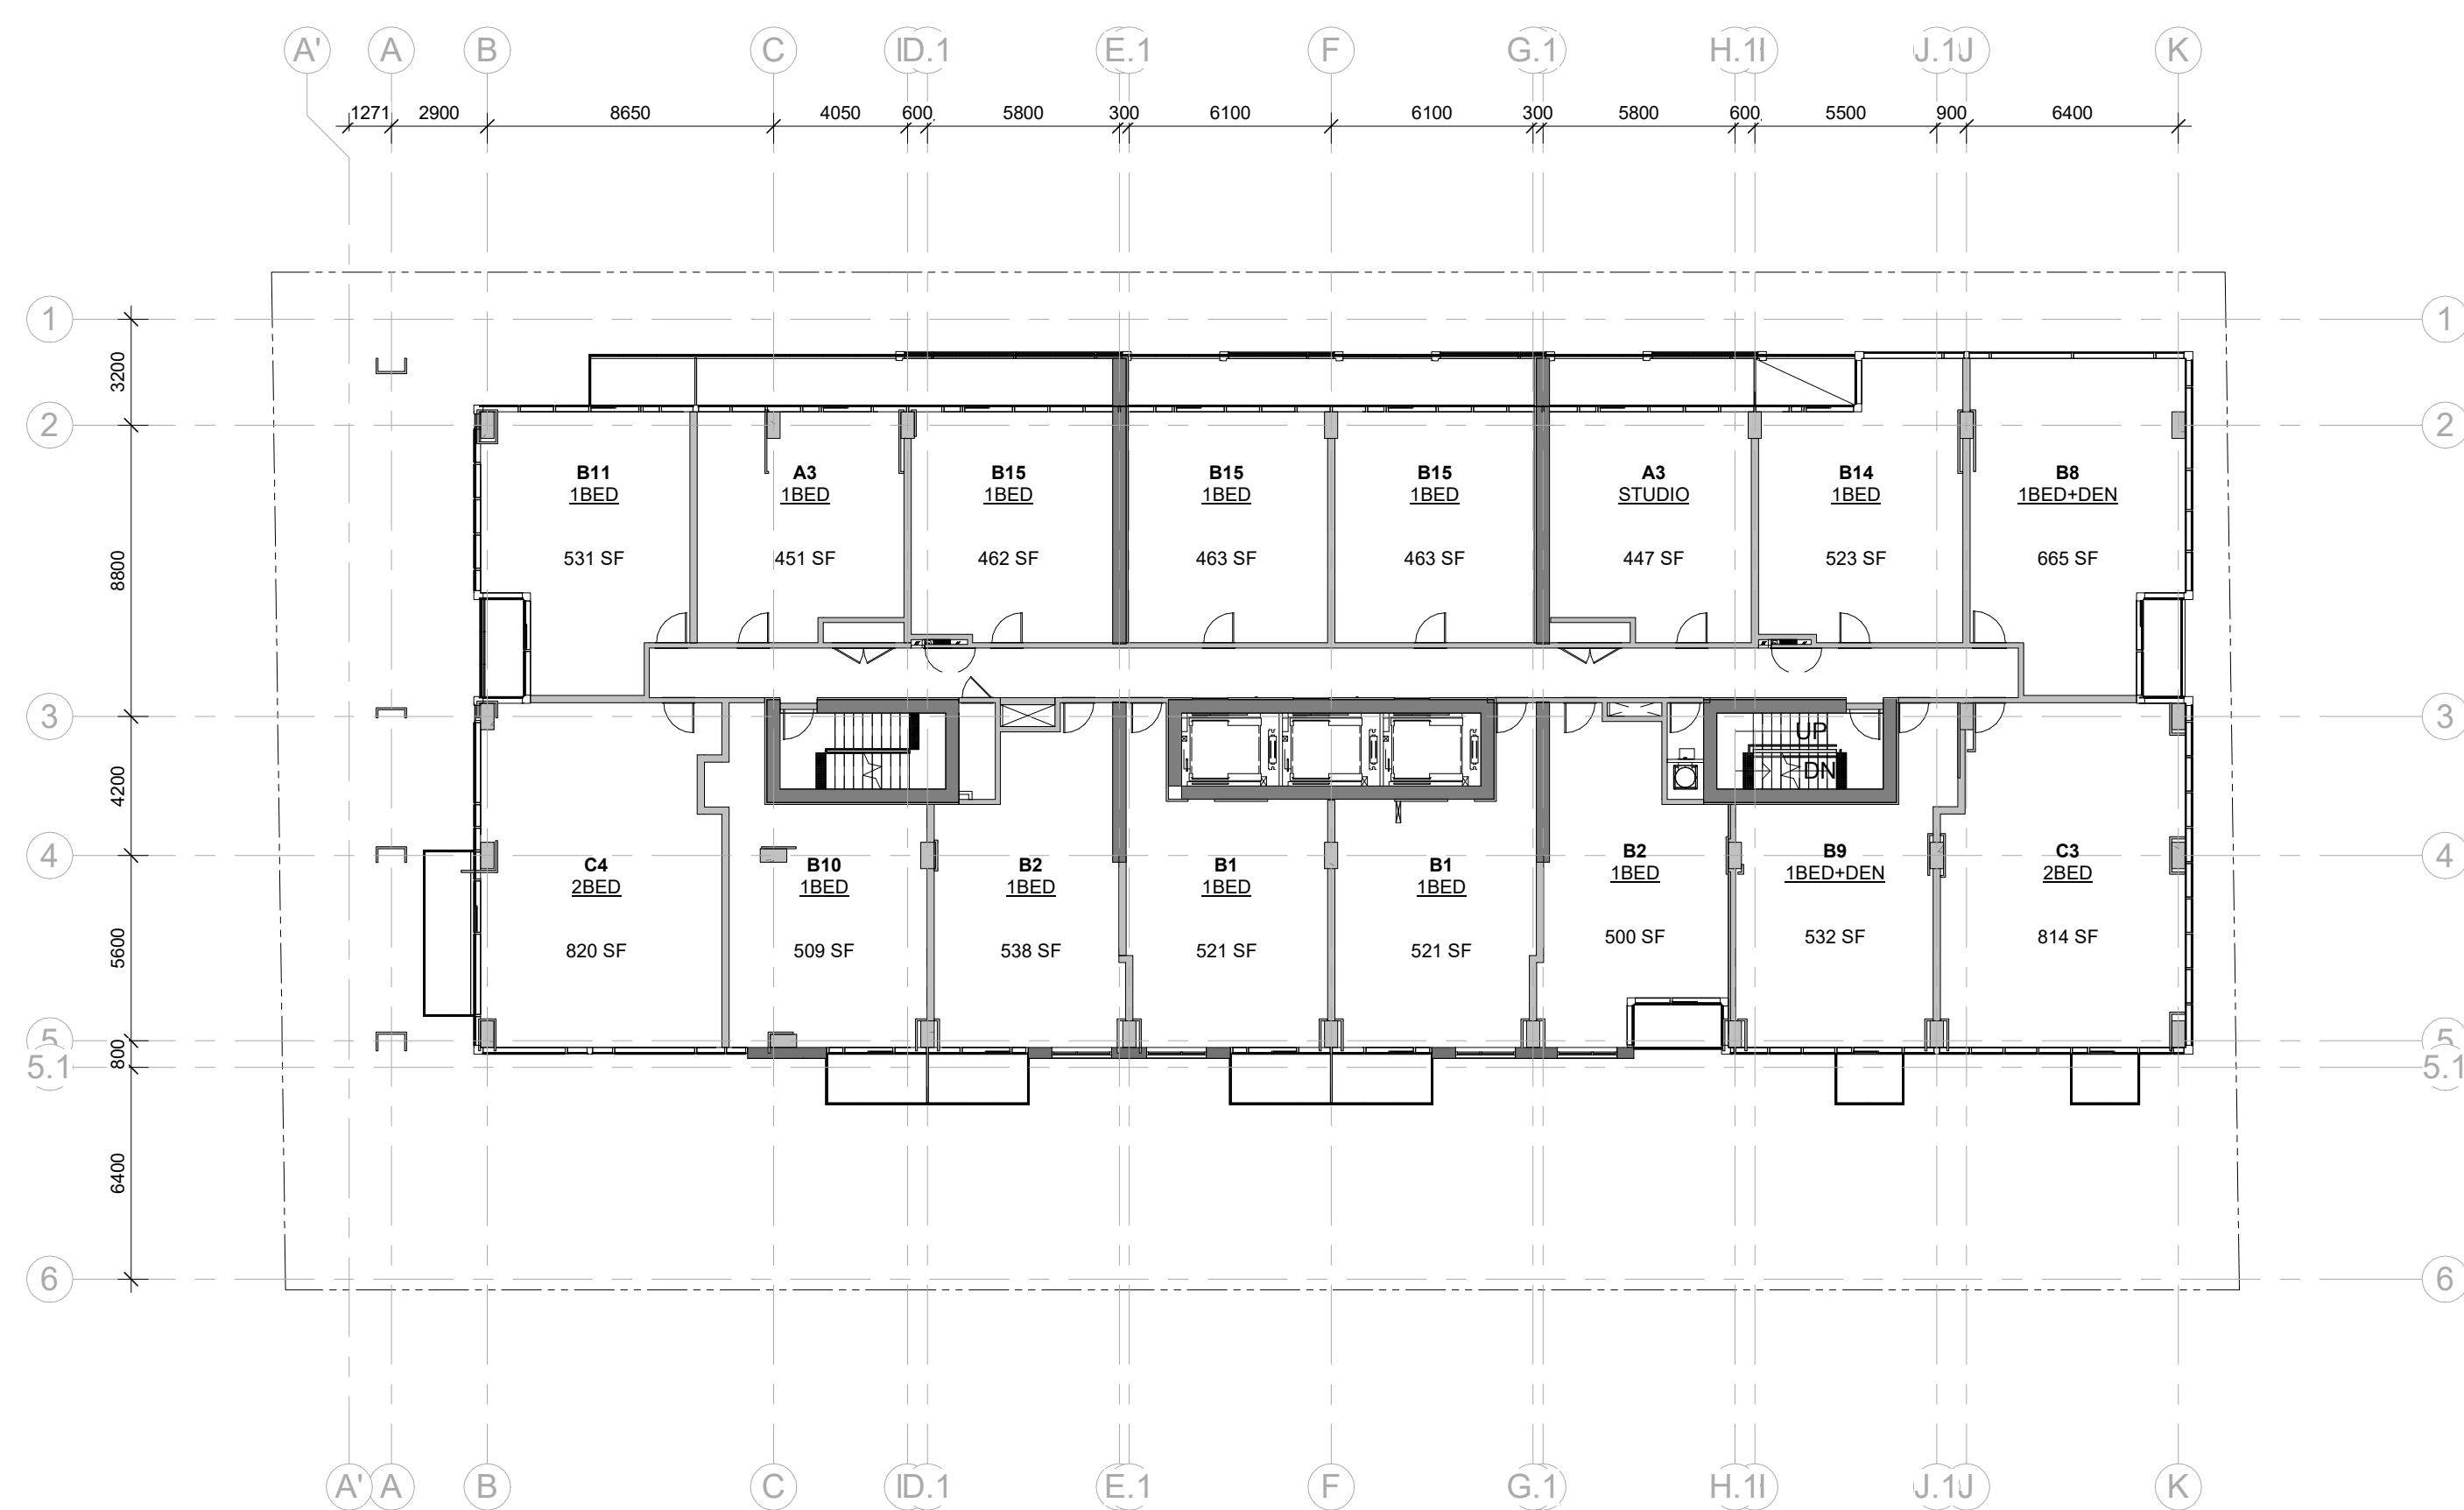


25th -26th FLOOR PLAN

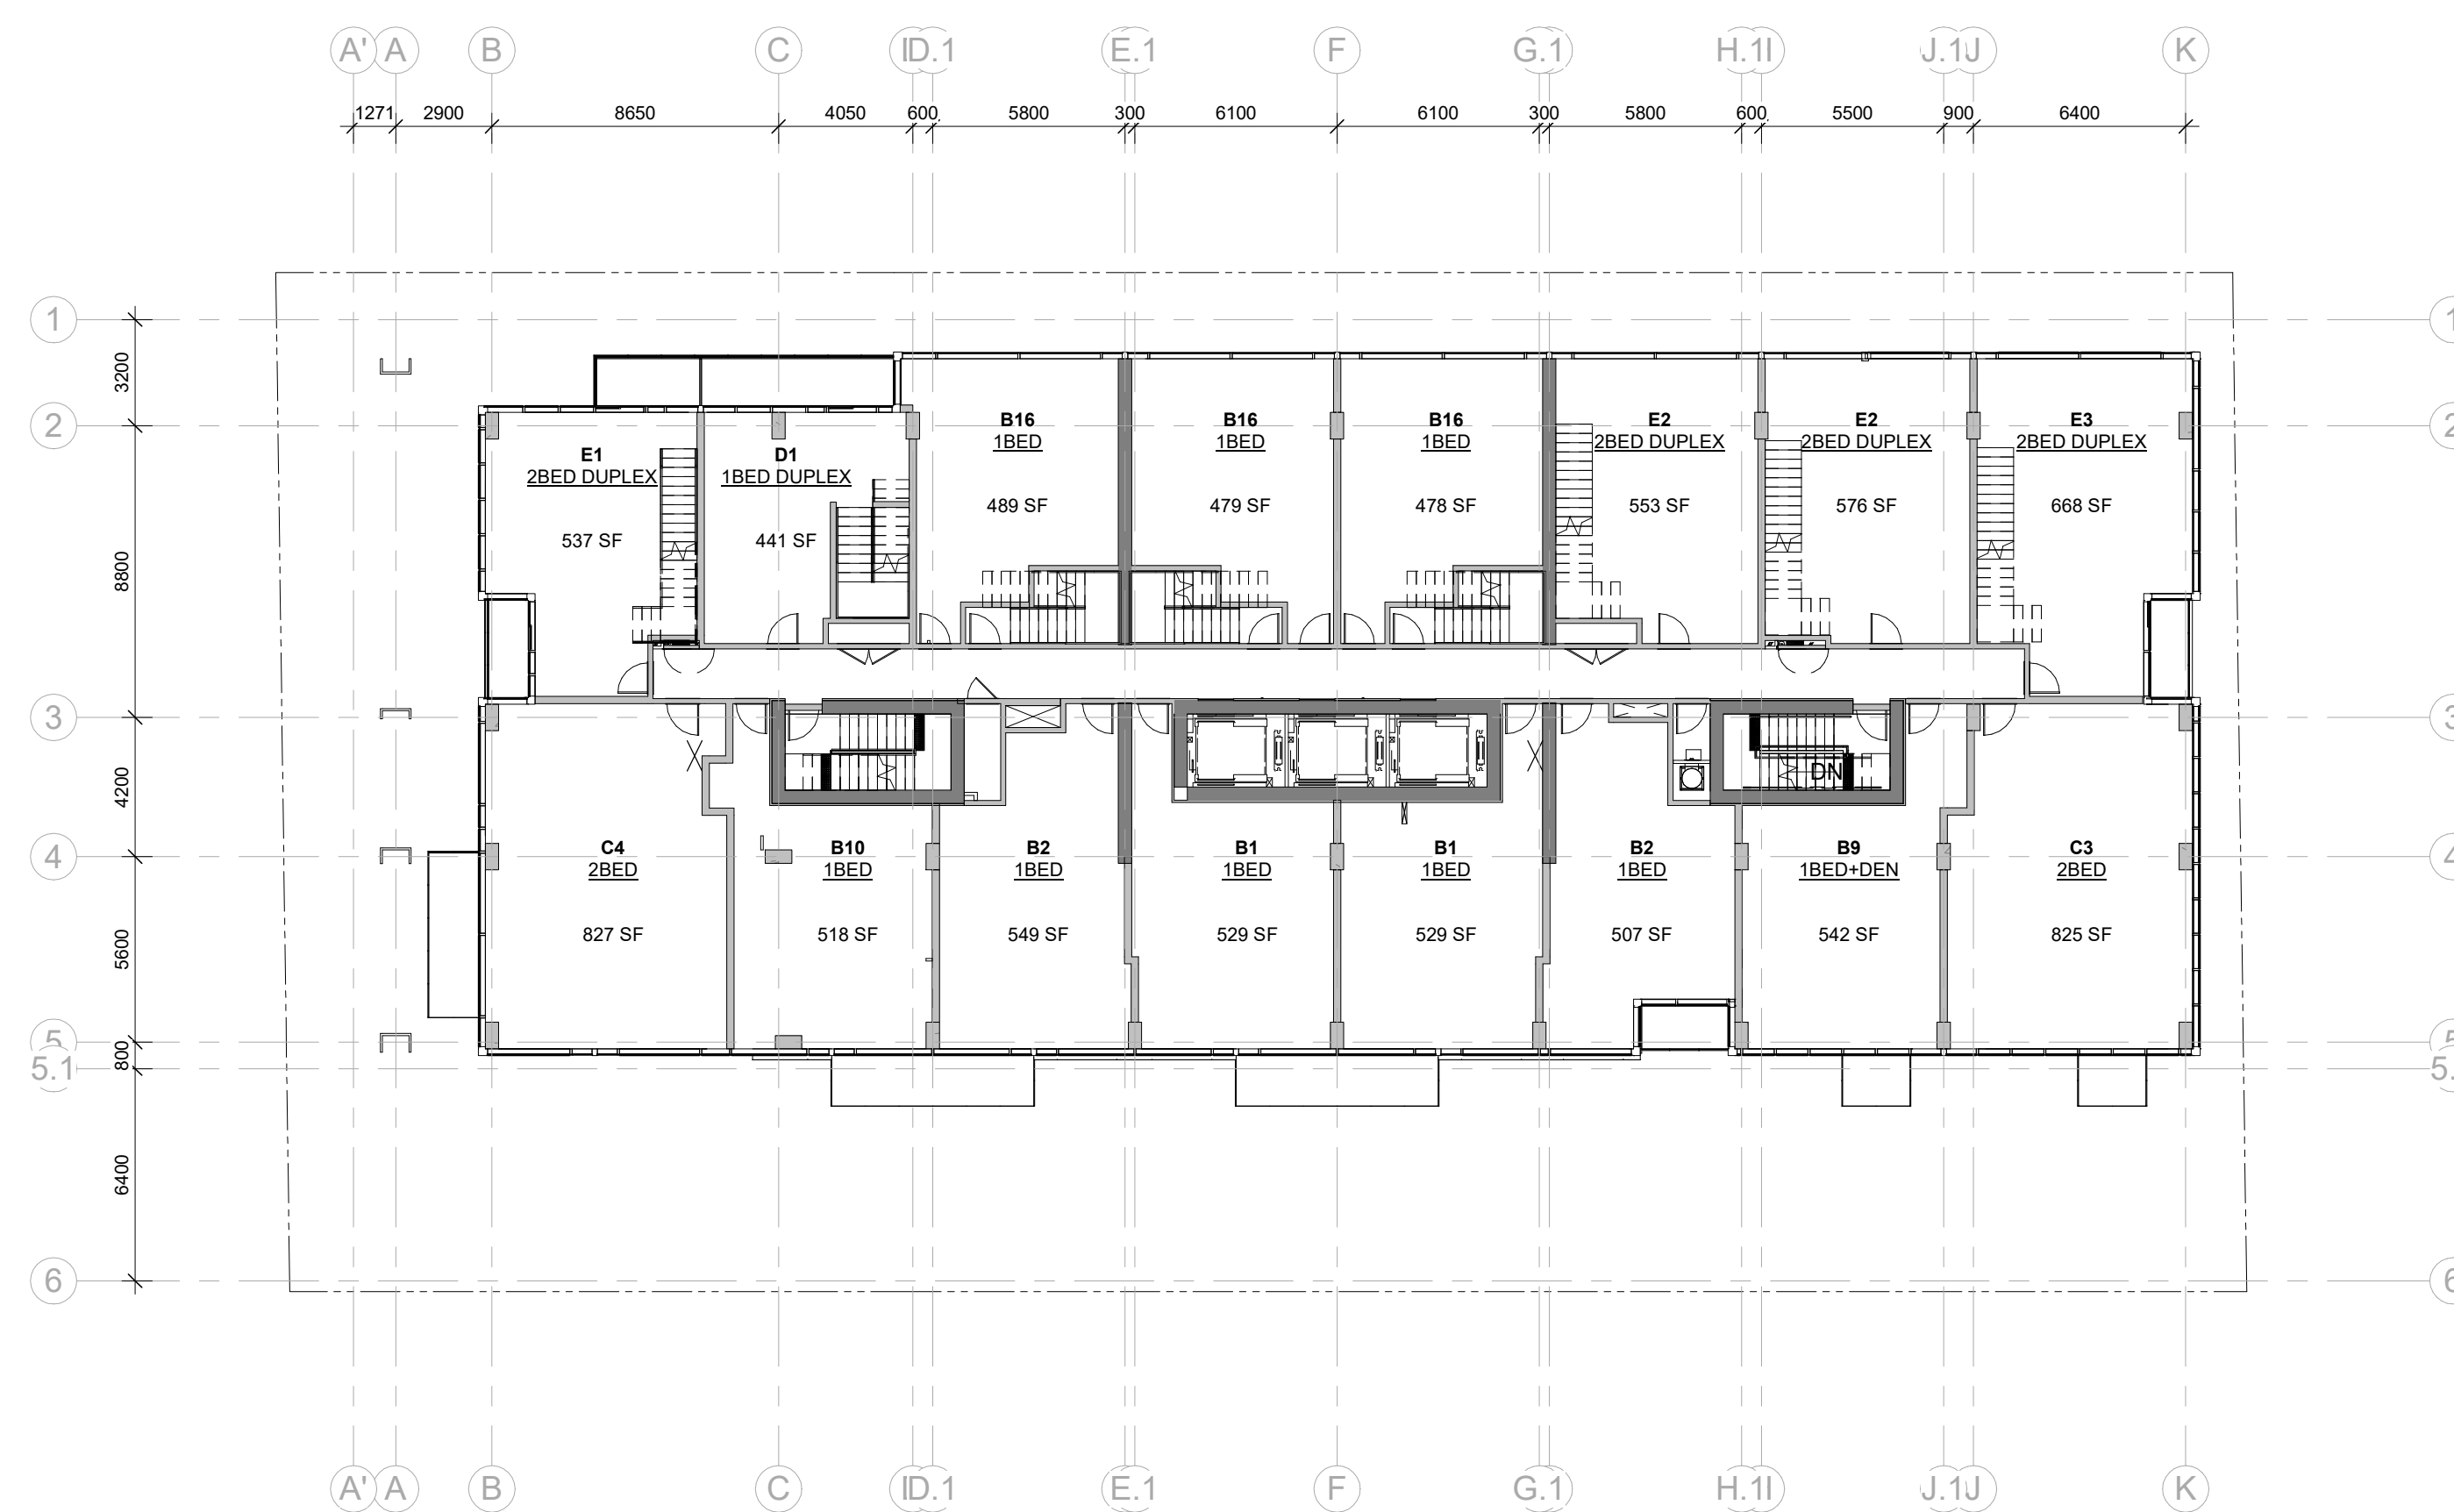

27th FLOOR PLAN

No.	DESCRIPTION	DD.MM.YY
5	ISSUED FOR SPC ROUND 1 CITY COMMENTS	28.06.23
4	REVISED AS PER GENERAL CHANGES	10.05.23
3	ISSUE FOR EXCAVATION PERMIT	31.05.23
2	ISSUED FOR SITE PLAN CONTROL APP.	30.08.22
1	ISSUED FOR PRE-CONSULTATION MEETING	03.06.22

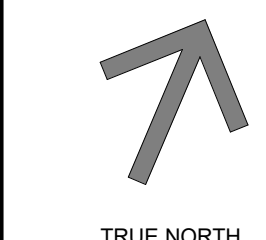ARCHITECT SEAL: _____ NORTH ARROW:  TRUE NORTH

CLIENT: **JADCO**


ARCHITECT: **rla/architecture**
 56 Beech Street, Ottawa, Ontario K1S 3J6
 t.613.724.9932 f.613.724.1209 www.roderricklahey.ca

PROJECT TITLE:
150 LAURIER AVENUE WEST
 150 LAURIER AVENUE WEST


SHEET TITLE:
FLOOR PLANS

DRAWN: T.Z.	CHECKED: T.Z.
SCALE: 1 : 200	SHEET No: A-03
PROJECT No: 1827	


PAPER SIZE: ISO Full Sheet B1 (1077.00 x 1050.00mm) PLOT SCALE: 1:1

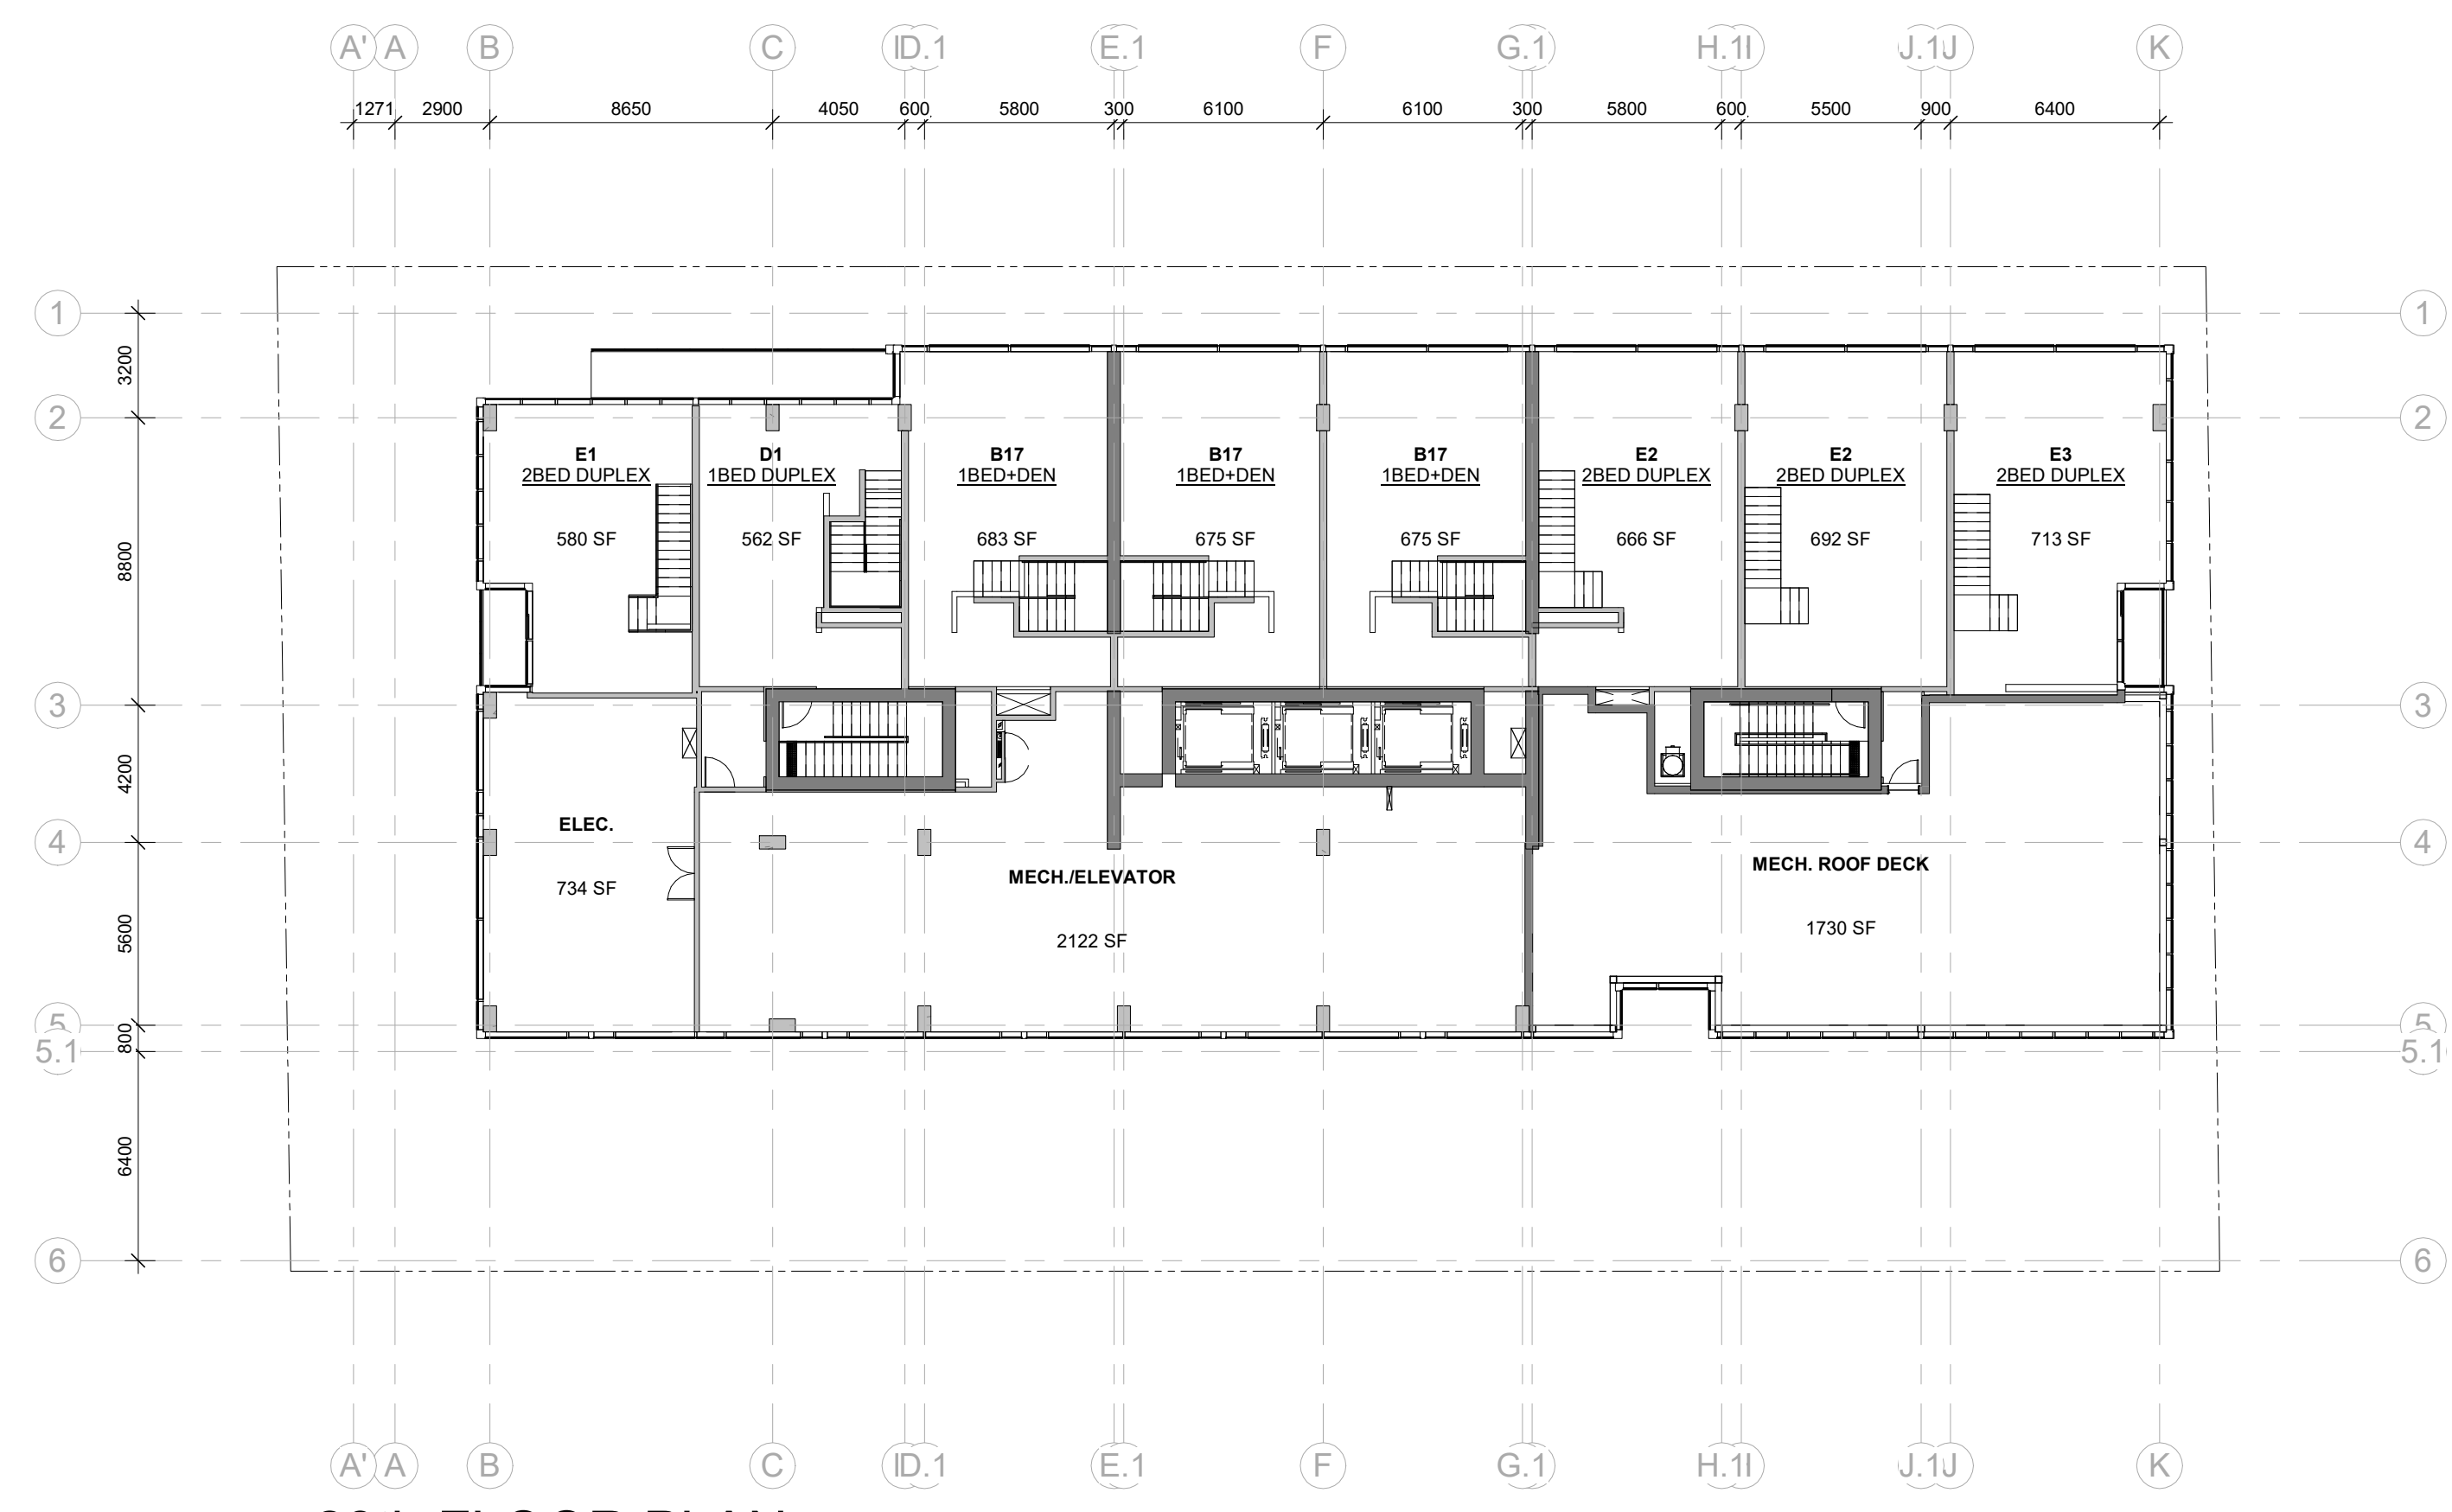

28th FLOOR PLAN

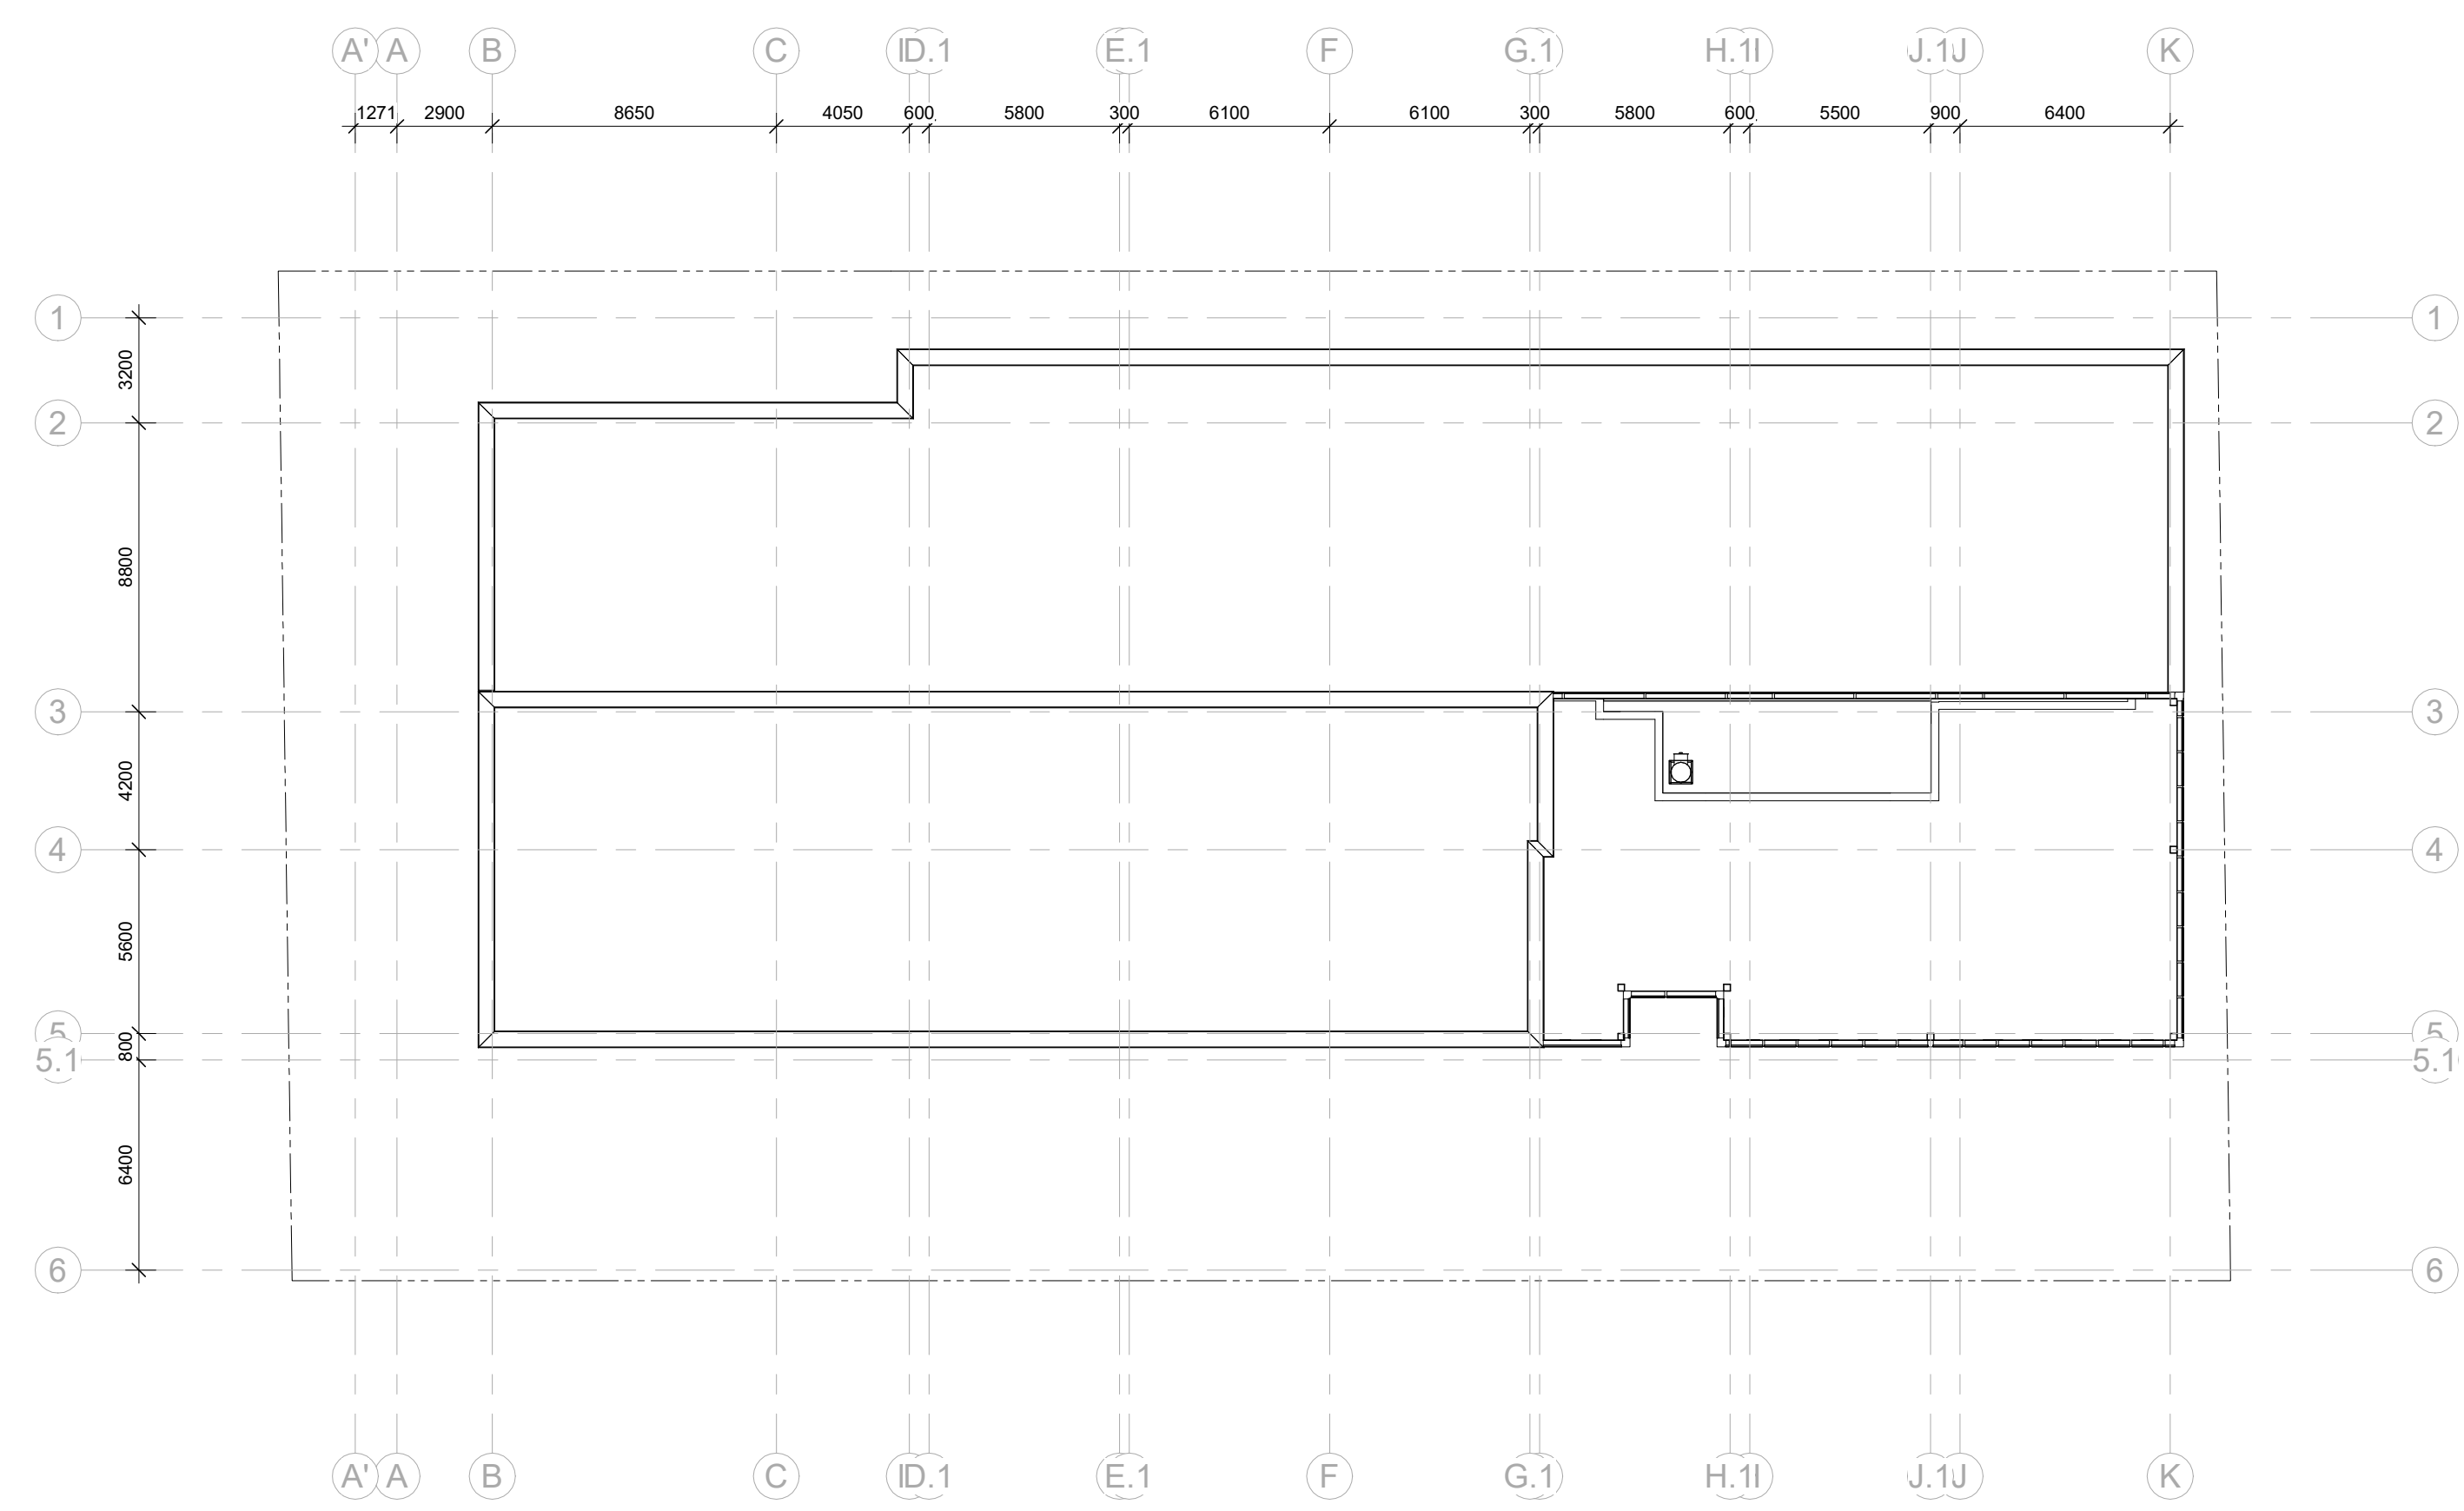

ROOF PLAN

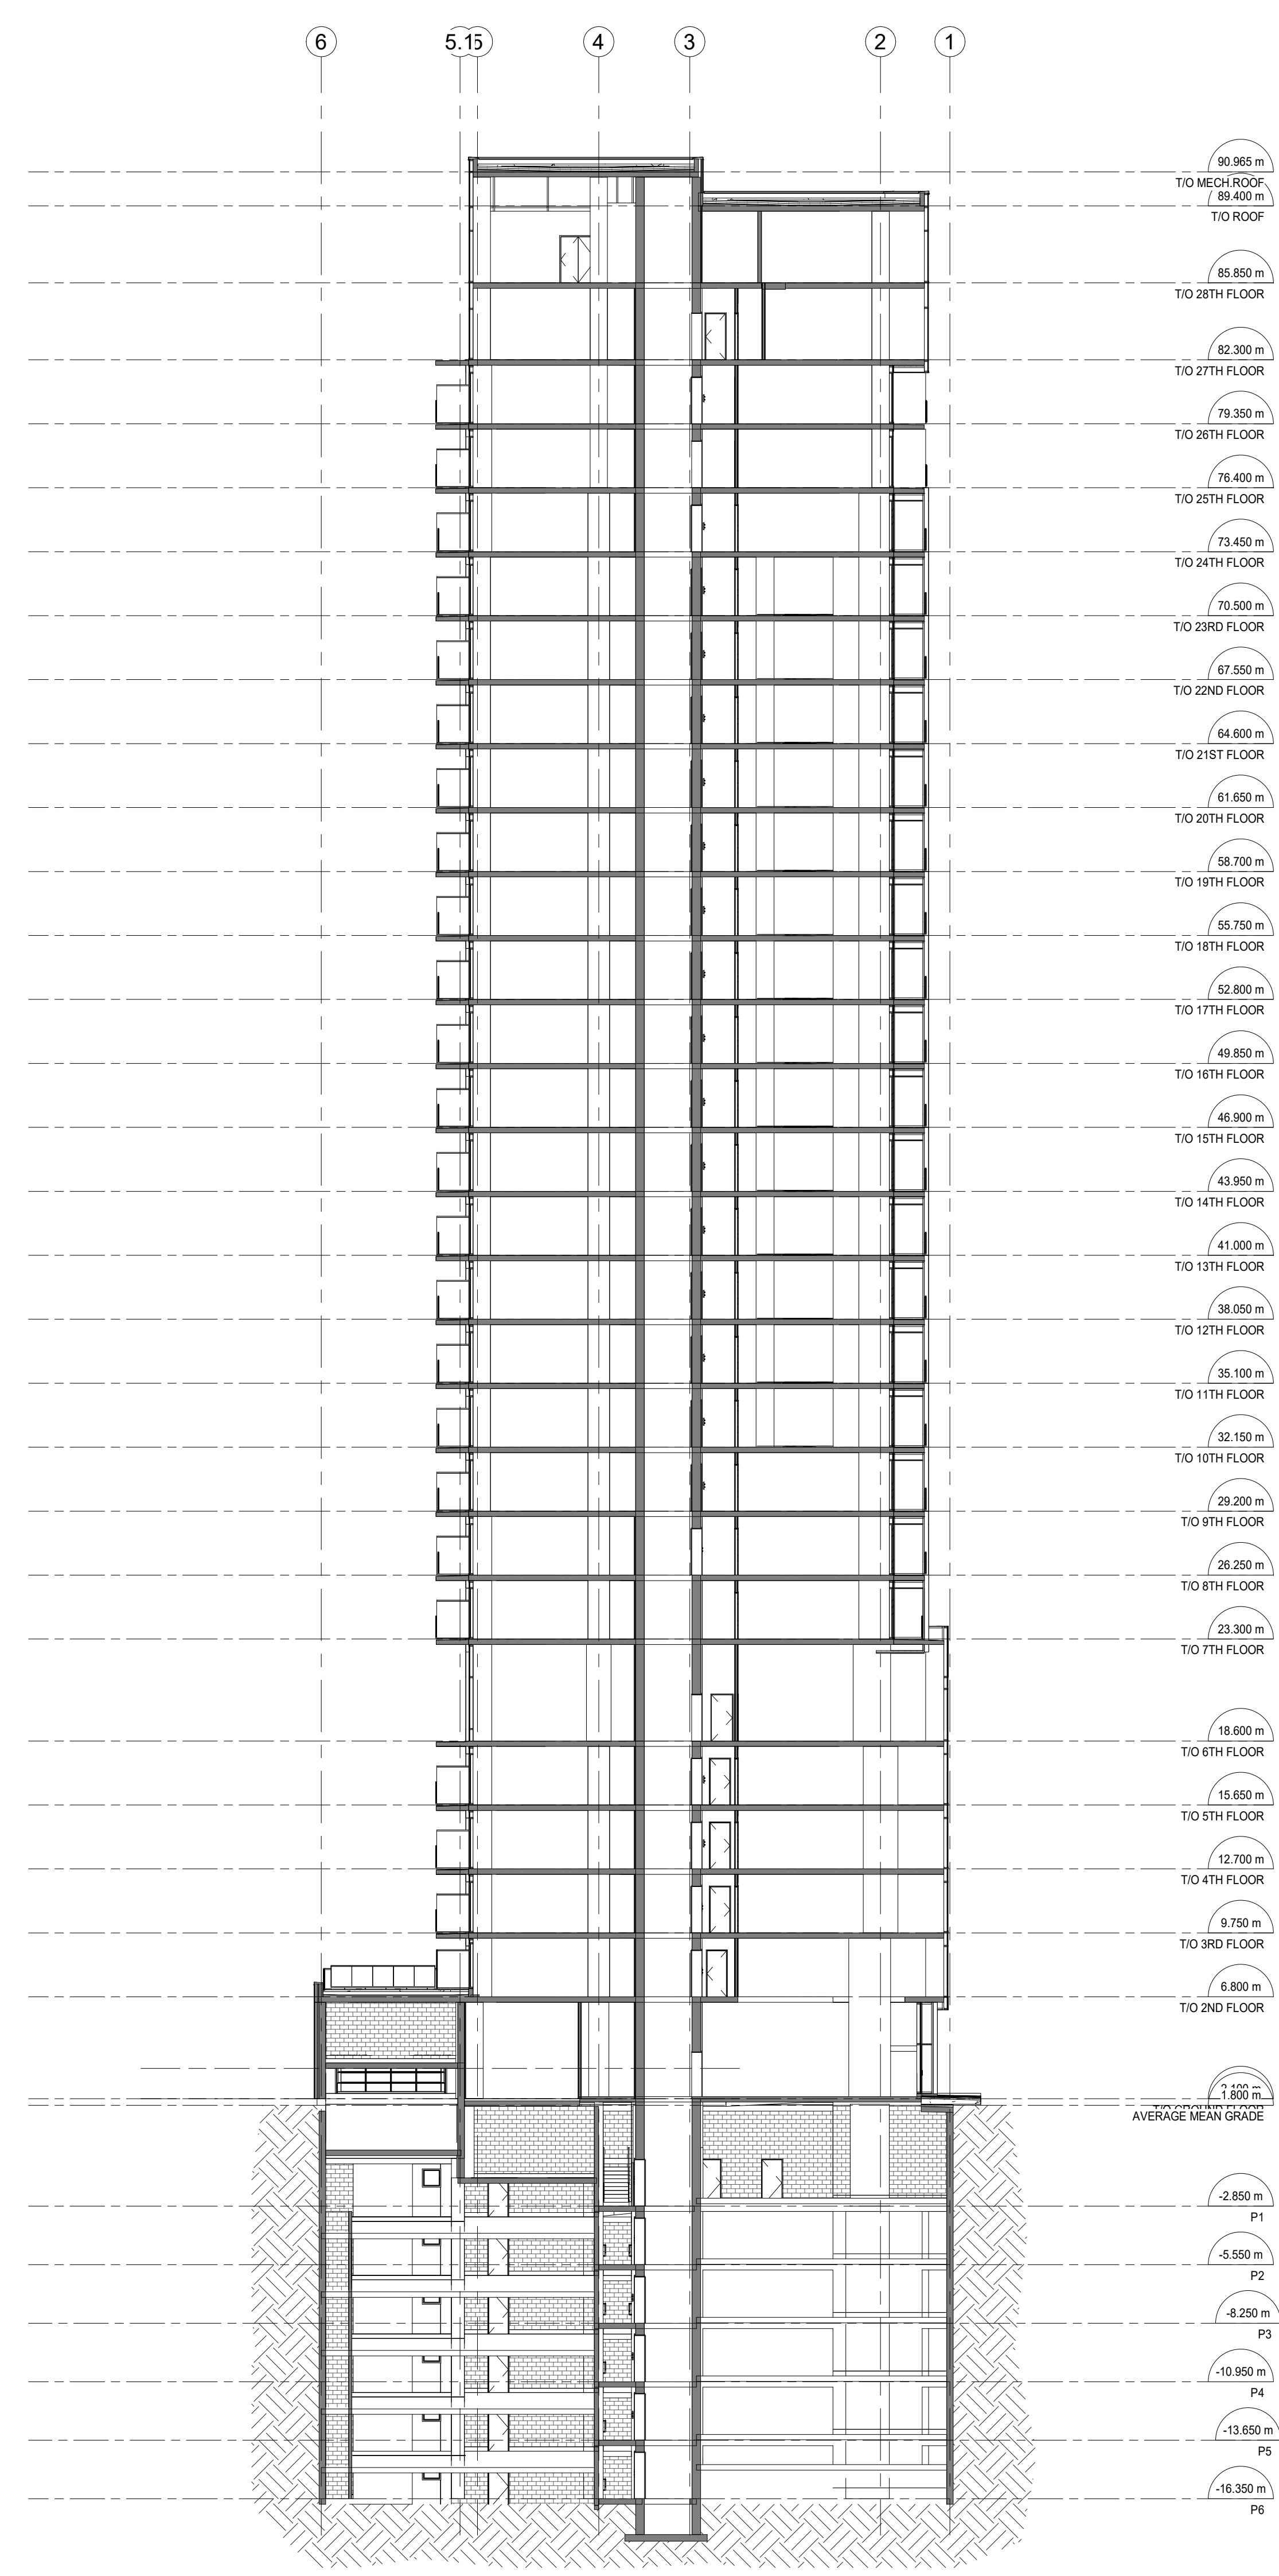

BUILDING SECTION

IT IS THE RESPONSIBILITY OF THE APPROPRIATE CONTRACTOR TO CHECK AND VERIFY ALL DIMENSIONS ON SITE AND TO REPORT ALL ERRORS AND/OR OMISSIONS TO THE ARCHITECT.
 ALL CONTRACTORS MUST COMPLY WITH ALL PERTINENT CODES AND BY-LAWS.
 THIS DRAWING MAY NOT BE USED FOR CONSTRUCTION UNTIL SIGNED BY THE ARCHITECT.
 DO NOT SCALE DRAWINGS.
 COPYRIGHT RESERVED.

No.	DESCRIPTION	DD.MM.YY
5	ISSUED FOR SPC ROUND 1 CITY COMMENTS	28.06.23
4	REVISED AS PER GENERAL CHANGES	10.05.23
3	ISSUE FOR EXCAVATION PERMIT	31.05.23
2	ISSUED FOR SITE PLAN CONTROL APP.	30.08.22
1	ISSUED FOR PRE-CONSULTATION MEETING	03.06.22

ARCHITECT SEAL: [] NORTH ARROW:

TRUE NORTH

CLIENT:

JADCO

JADCO

ARCHITECT:

rla/architecture

56 Beech Street, Ottawa, Ontario K1S 3J6
 t.613.724.9932 f.613.724.1209 www.rodericklahey.ca

PROJECT TITLE:

150 LAURIER AVENUE WEST

150 LAURIER AVENUE WEST

SHEET TITLE:


FLOOR PLAN AND SECTION

DRAWN: T.Z.	CHECKED: T.Z.
SCALE: 1 : 200	SHEET No: A-04
PROJECT No: 1827	



PAPER SIZE: ISO Full Sheet B1 (707.00 x 1000.00mm) PLOT SCALE: 1:1 C:\Users\amank\Documents\1827_150 Laurier_022_arch\1827.dwg



1 EAST ELEVATION Copy 1
1 : 150

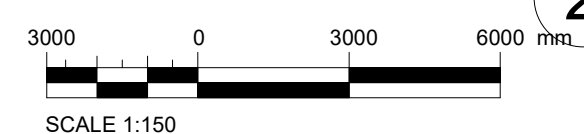

2 NORTH ELEVATION Copy
1 : 150

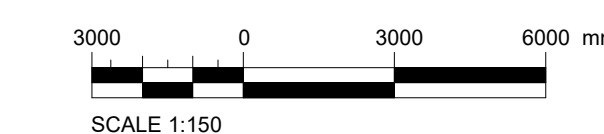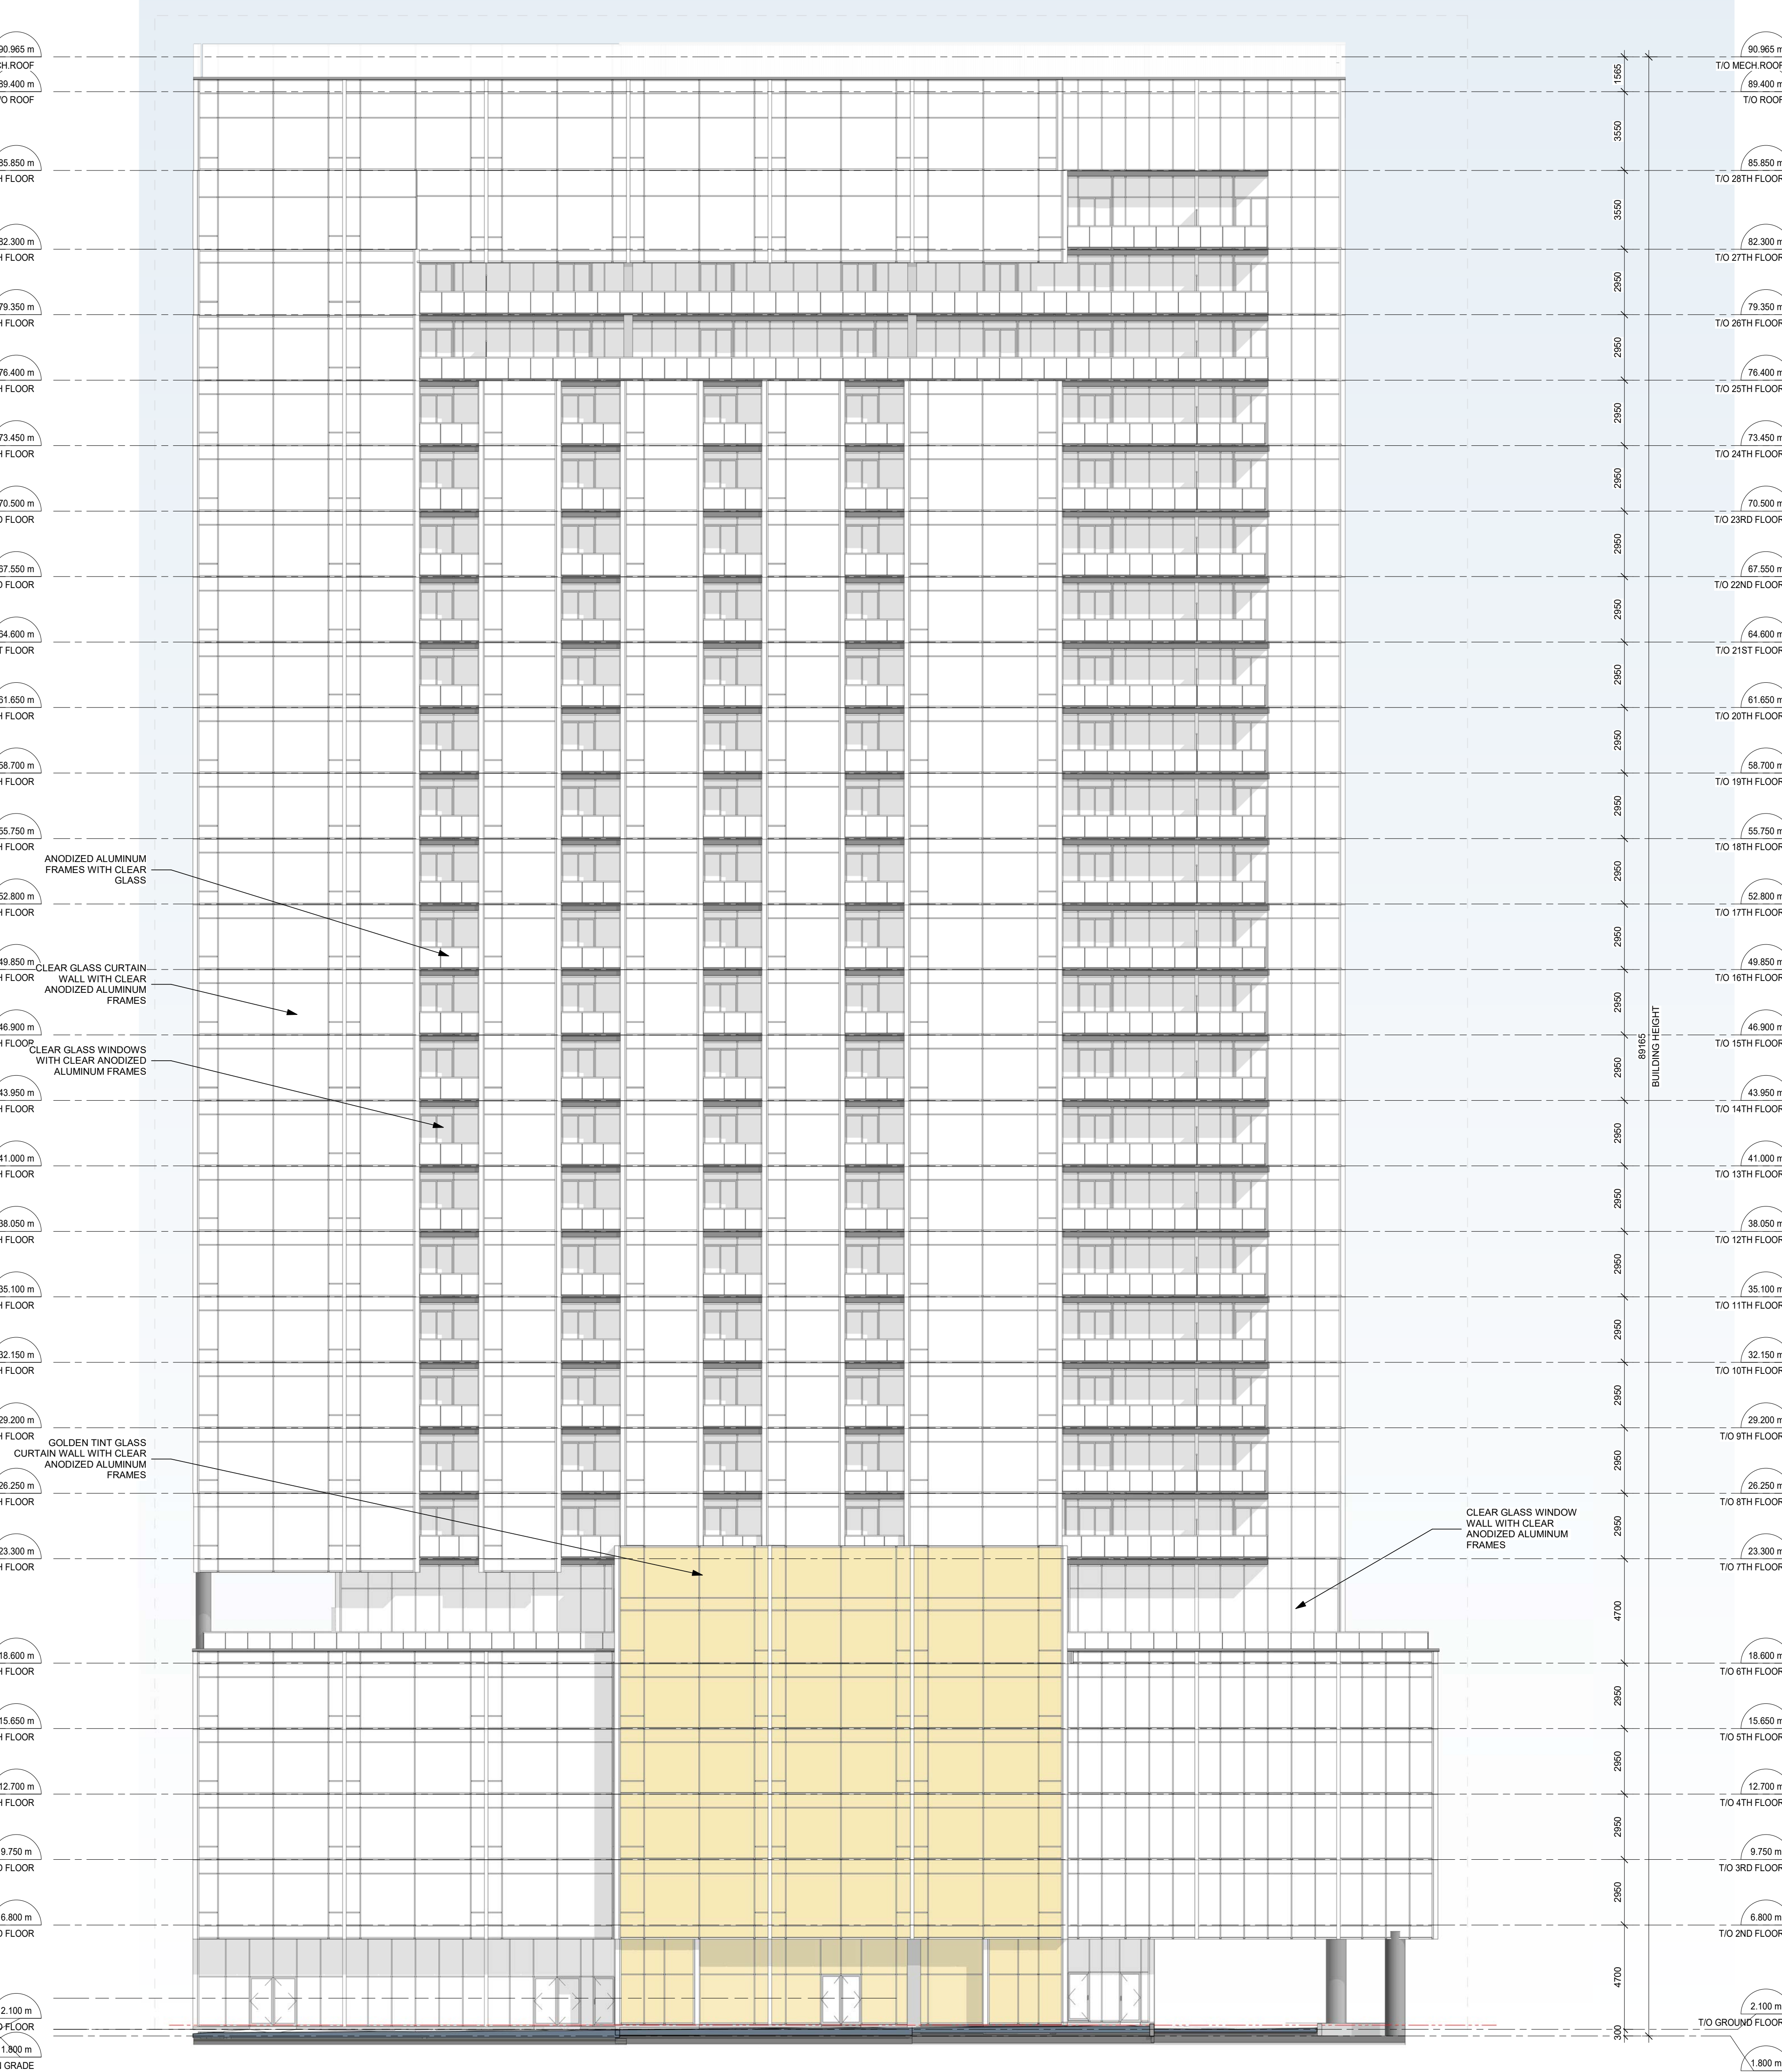

IT IS THE RESPONSIBILITY OF THE APPROPRIATE CONTRACTOR TO CHECK AND VERIFY ALL DIMENSIONS ON SITE AND TO REPORT ALL ERRORS AND/OR OMISSIONS TO THE ARCHITECT.
ALL CONTRACTORS MUST COMPLY WITH ALL PERTINENT CODES AND BY-LAWS.
THIS DRAWING MAY NOT BE USED FOR CONSTRUCTION UNTIL SIGNED BY THE ARCHITECT.
DO NOT SCALE DRAWINGS.
COPYRIGHT RESERVED.

No.	DESCRIPTION	DD.MM.YY
5	ISSUED FOR SPC ROUND 1 CITY COMMENTS	28.06.23
4	REVISED AS PER GENERAL CHANGES	10.05.23
3	ISSUE FOR EXCAVATION PERMIT	31.05.23
2	ISSUED FOR SITE PLAN CONTROL APP.	30.08.22
1	ISSUED FOR PRE-CONSULTATION MEETING	03.06.22

ARCHITECT SEAL: _____ NORTH ARROW:



CLIENT: **JADCO**

ARCHITECT: **rla/architecture**
56 Beech Street, Ottawa, Ontario K1S 3J6
t.613.724.9932 f.613.724.1209 www.rodericklahey.ca

PROJECT TITLE:
150 LAURIER AVENUE WEST
150 LAURIER AVENUE WEST
SHEET TITLE:
BUILDING ELEVATIONS



DRAWN: Author CHECKED: Checker
SCALE: 1 : 150 SHEET No: **A-201**
PROJECT No: 1827

PAPER SIZE: ISO Full Sheet B1 (1070 x 1000 mm) PLOT SCALE: 1:1 C:\Users\amw\Documents\1827_150_Laurier_022_arch\1827.dwg

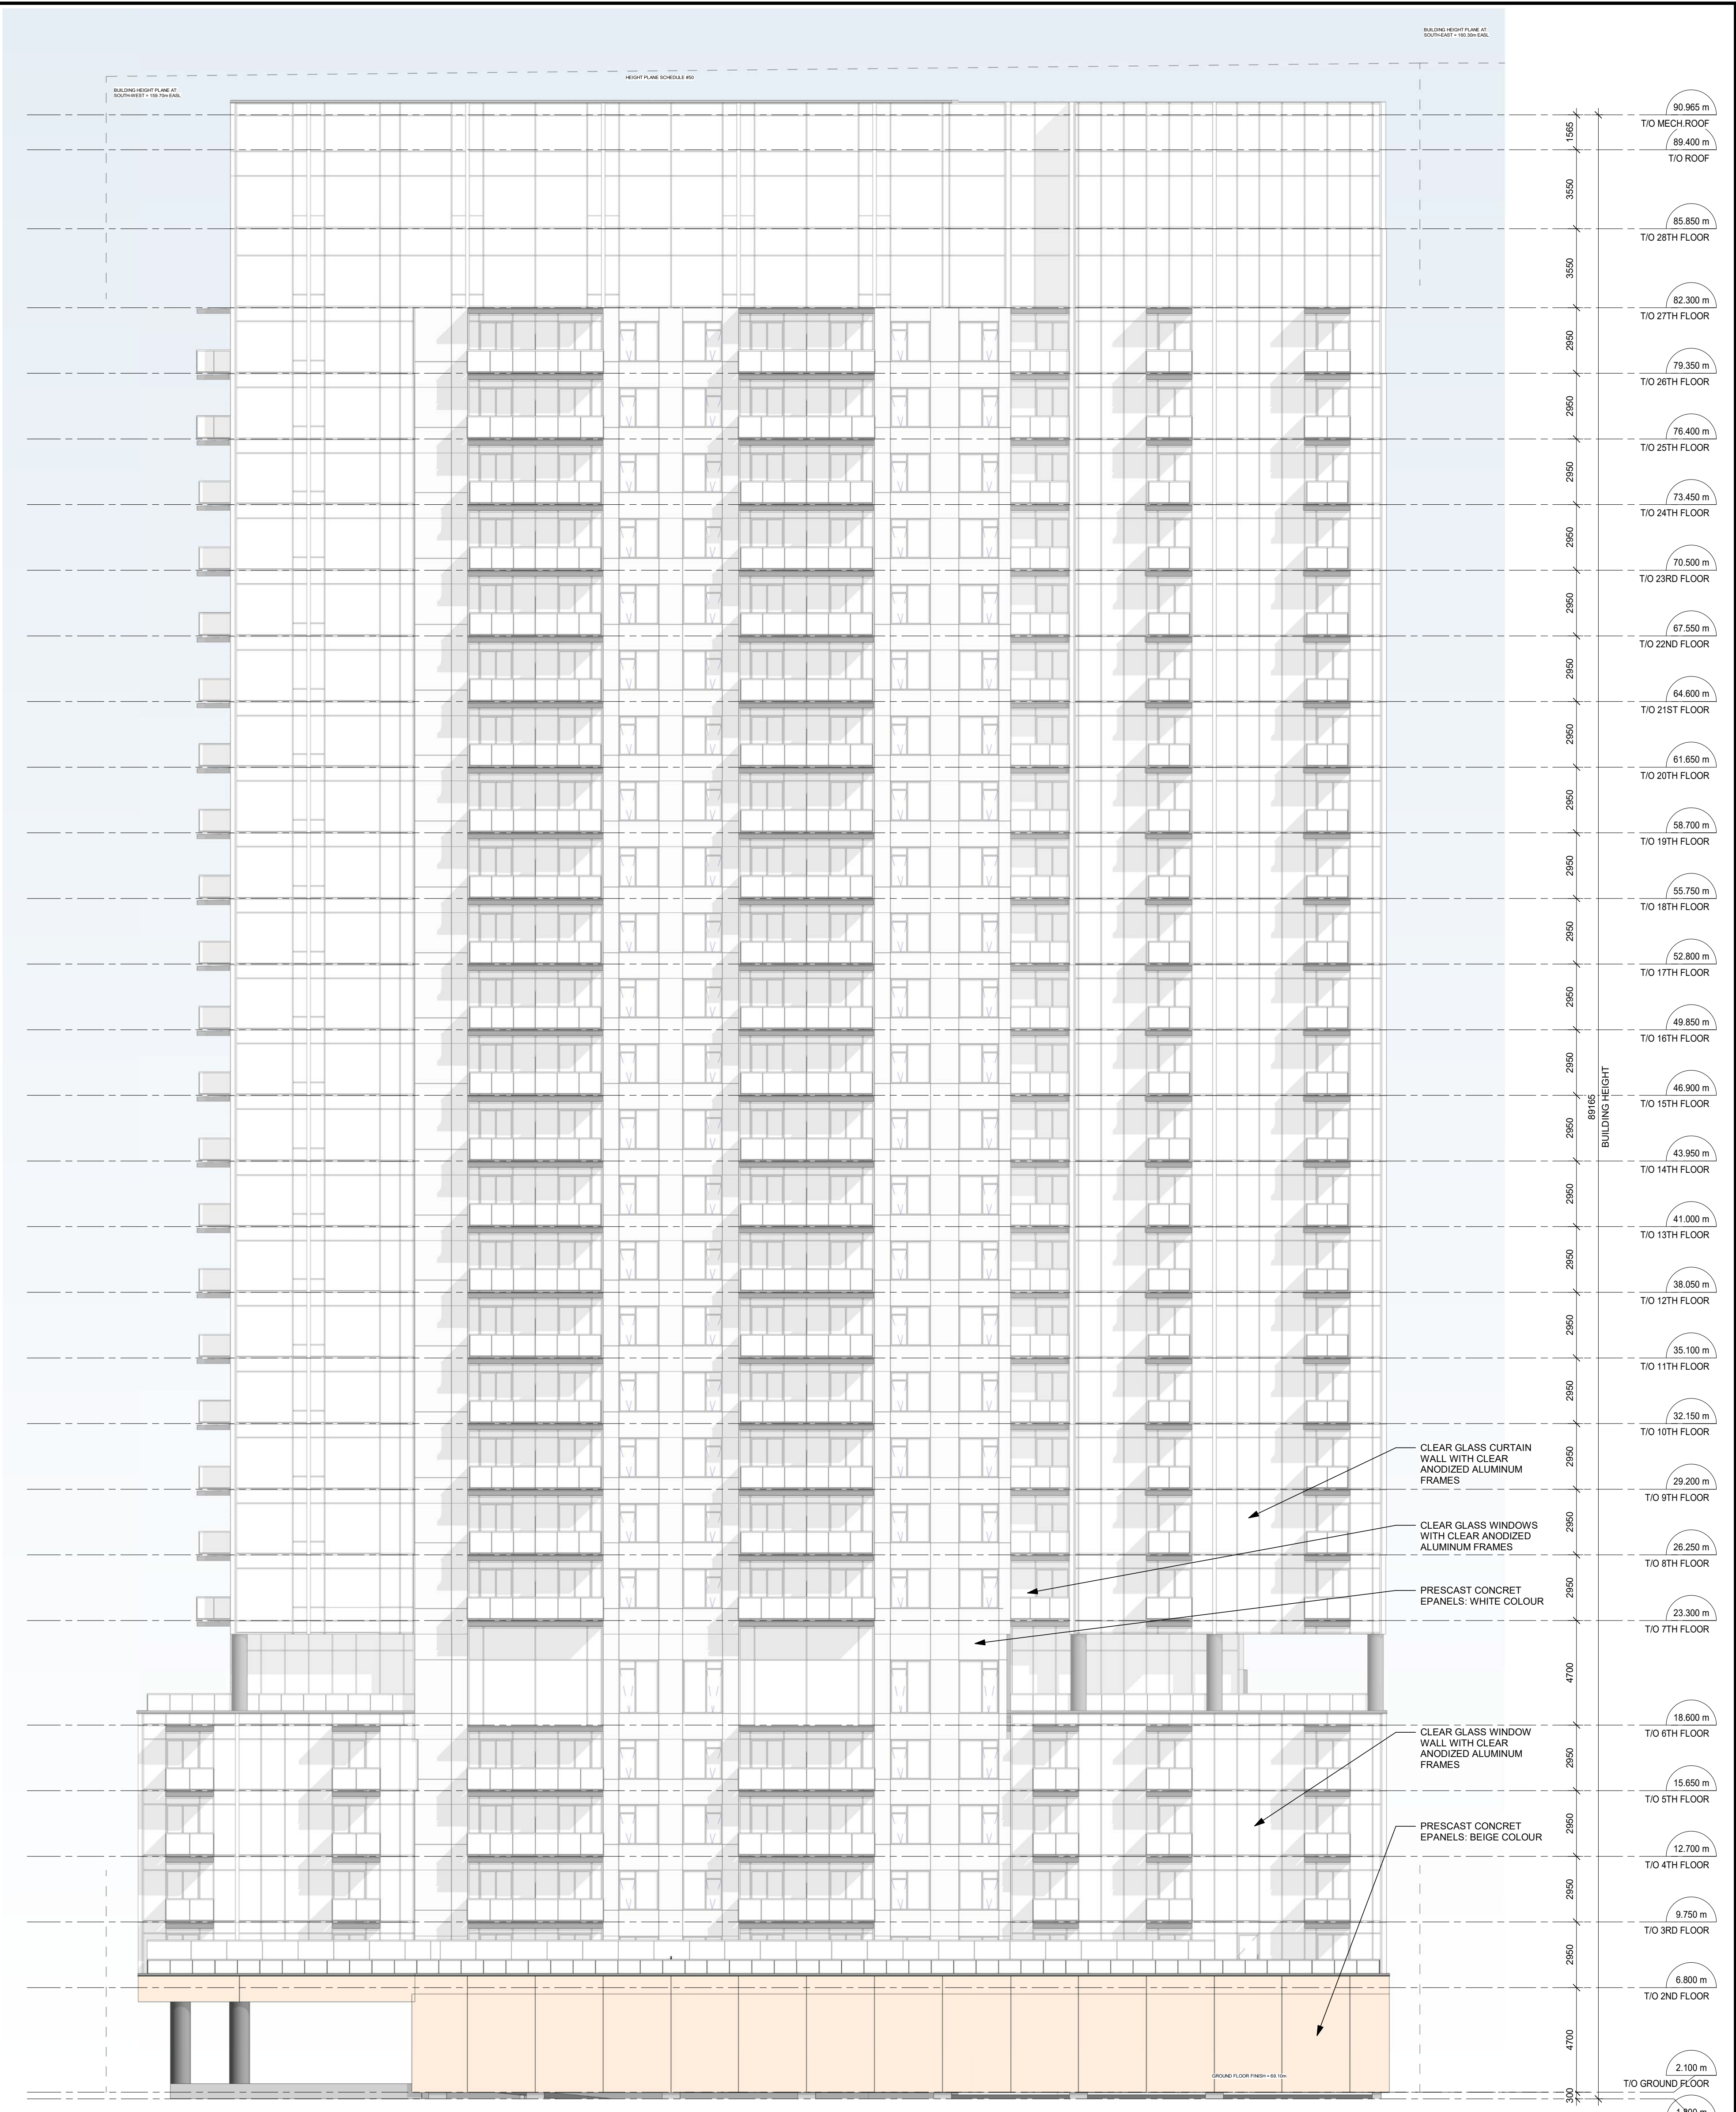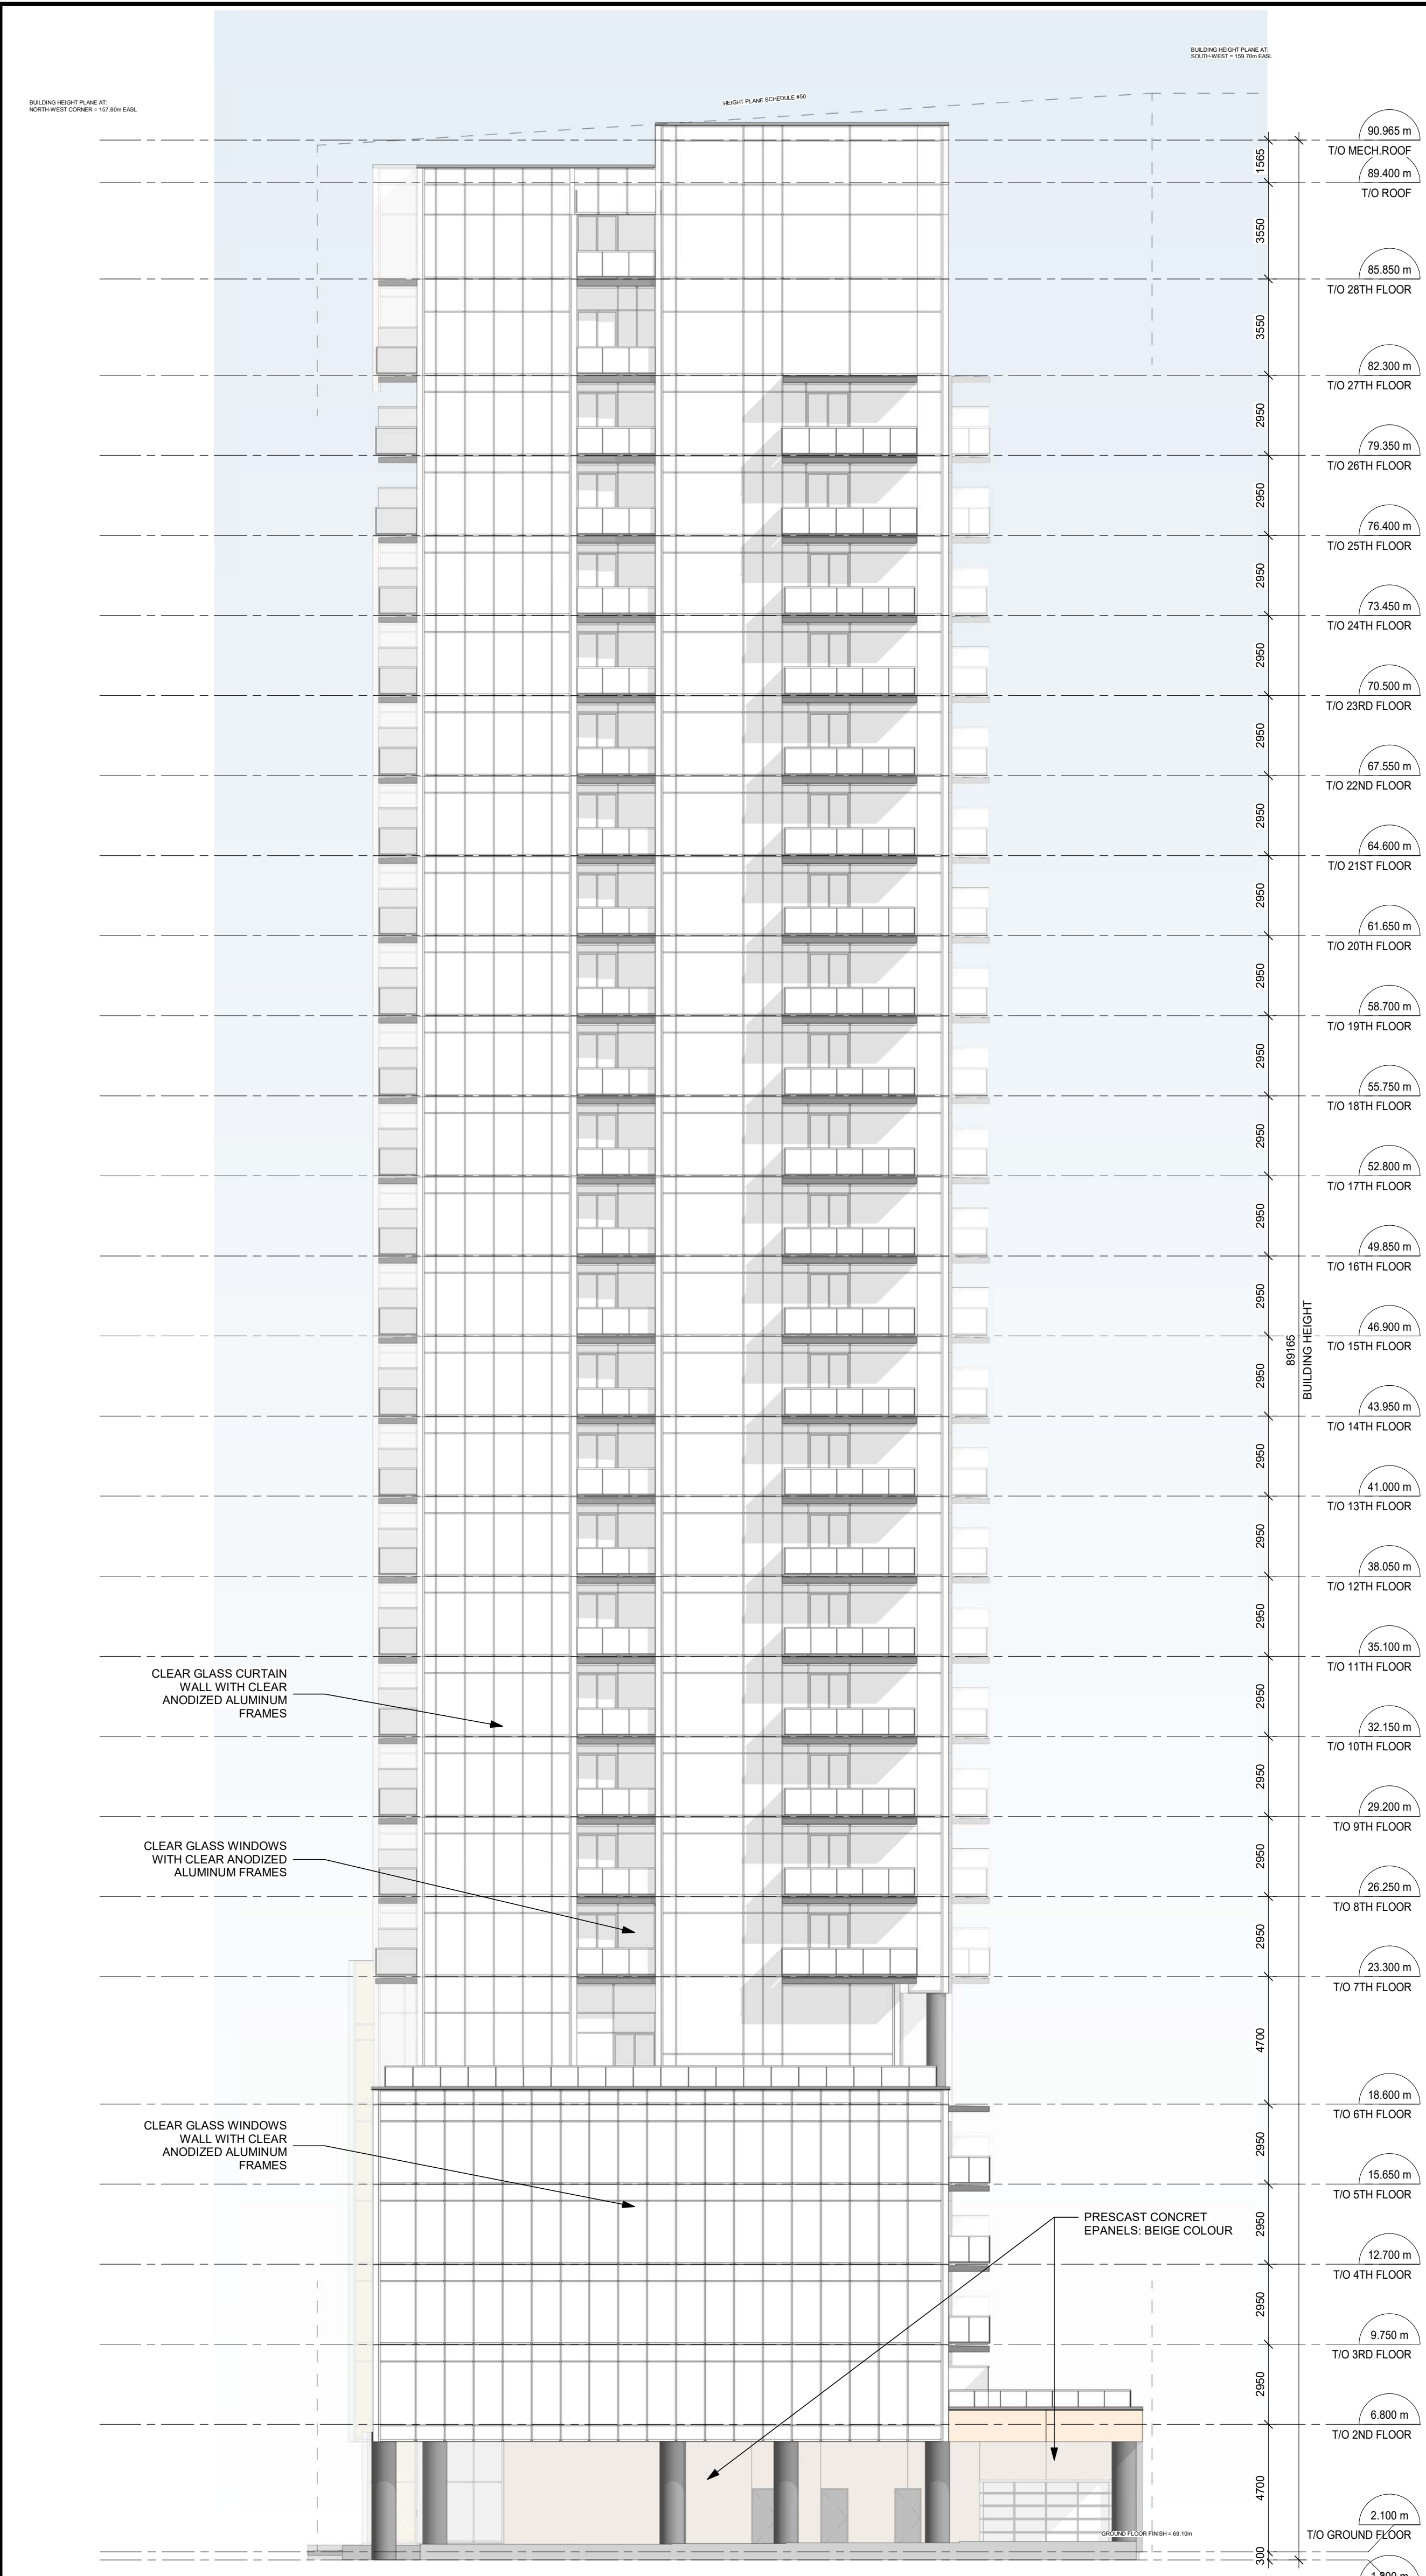

1 WEST ELEVATION Copy 1
1: 150

2 SOUTH ELEVATION Copy 1
1: 150

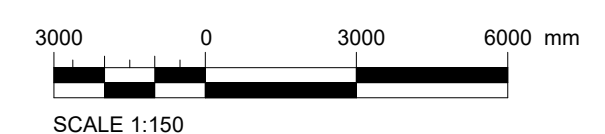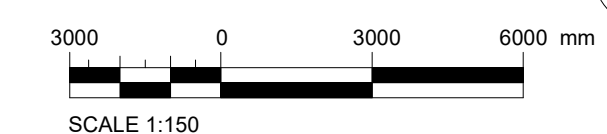

IT IS THE RESPONSIBILITY OF THE APPROPRIATE CONTRACTOR TO CHECK AND VERIFY ALL DIMENSIONS ON SITE AND TO REPORT ALL ERRORS AND/OR OMISSIONS TO THE ARCHITECT.
ALL CONTRACTORS MUST COMPLY WITH ALL PERTINENT CODES AND BY-LAWS.
THIS DRAWING MAY NOT BE USED FOR CONSTRUCTION UNTIL SIGNED BY THE ARCHITECT.
DO NOT SCALE DRAWINGS.
COPYRIGHT RESERVED.

No.	DESCRIPTION	DD.MM.YY
5	ISSUED FOR SPC ROUND 1 CITY COMMENTS	28.06.23
4	REVISED AS PER GENERAL CHANGES	10.05.23
3	ISSUE FOR EXCAVATION PERMIT	31.05.23
2	ISSUED FOR SITE PLAN CONTROL APP.	30.08.22
1	ISSUED FOR PRE-CONSULTATION MEETING	03.06.22

ARCHITECT SEAL: _____

NORTH ARROW: TRUE NORTH

CLIENT:

JADCO

JADCO

ARCHITECT:

rla/architecture

56 Beech Street, Ottawa, Ontario K1S 3J6
t.613.724.9932 f.613.724.1209 www.roderricklahey.ca

PROJECT TITLE:

150 LAURIER AVENUE WEST


150 LAURIER AVENUE WEST

SHEET TITLE:


BUILDING ELEVATIONS

DRAWN: Author	CHECKED: Checker
SCALE: 1: 150	SHEET No.:
PROJECT No.:	A-202
1827	


PAPER SIZE: ISO Full Sheet B1 (1077.00 x 1050.00mm) PLOT SCALE: 1:1 C:\Users\amw\Documents\1827_150_Laurier_E22_jam\1827.dwg D07-1827-01.dwg #18833

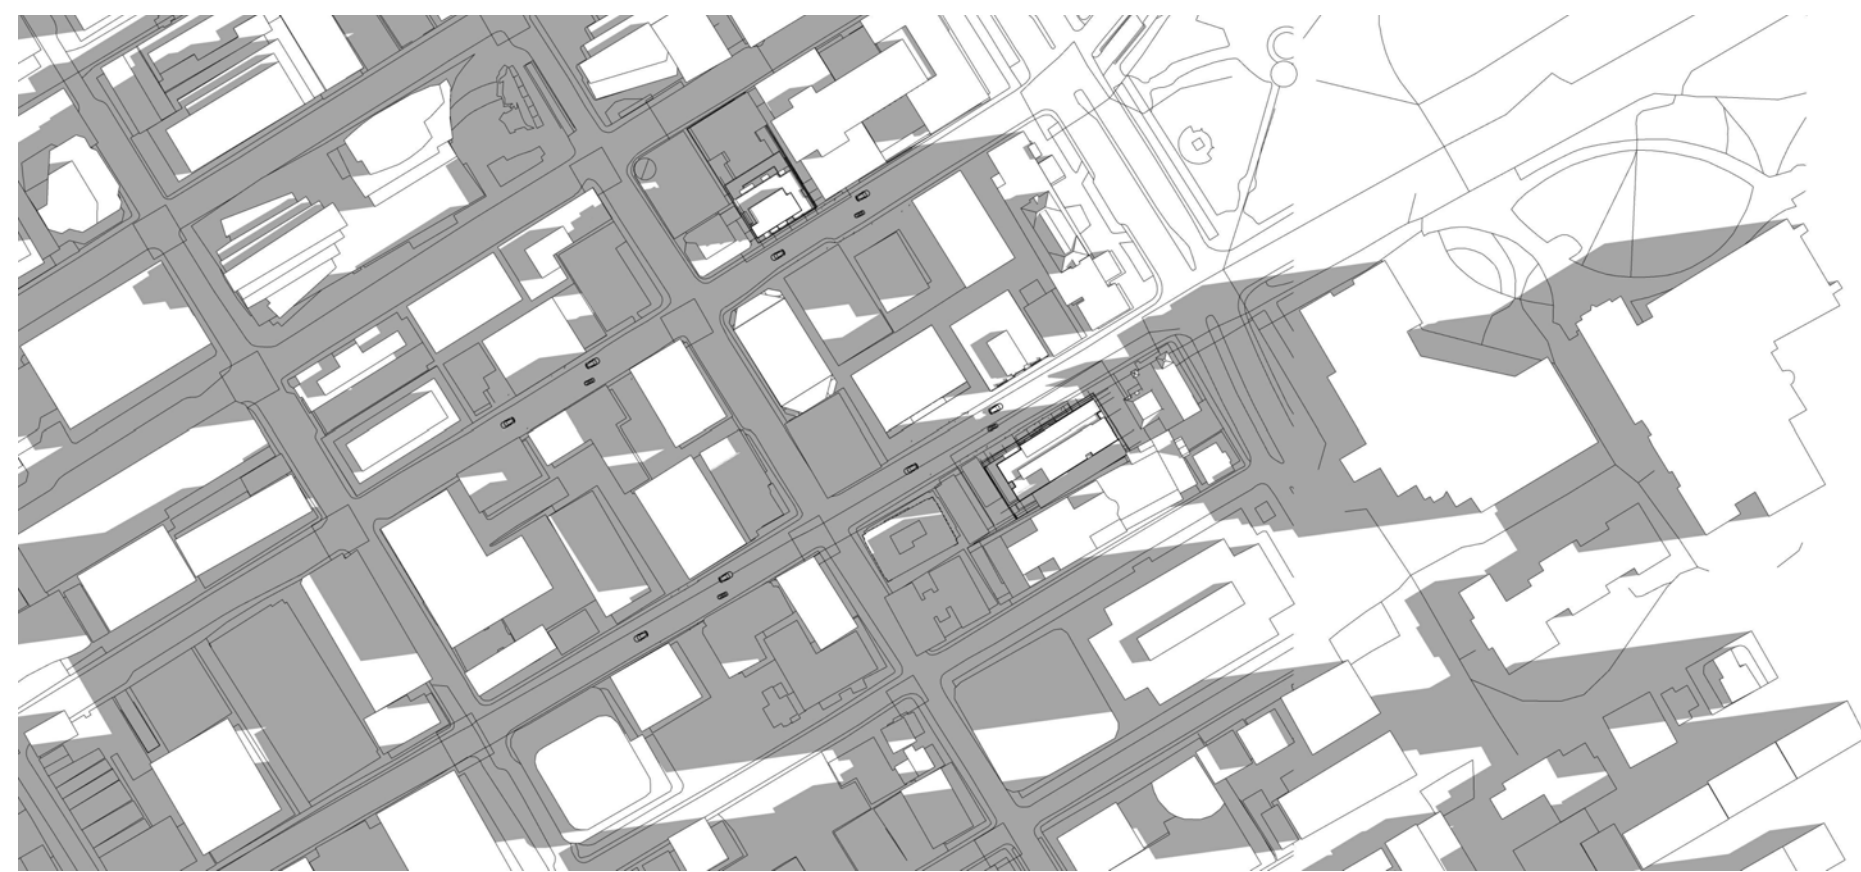

8:00 AM

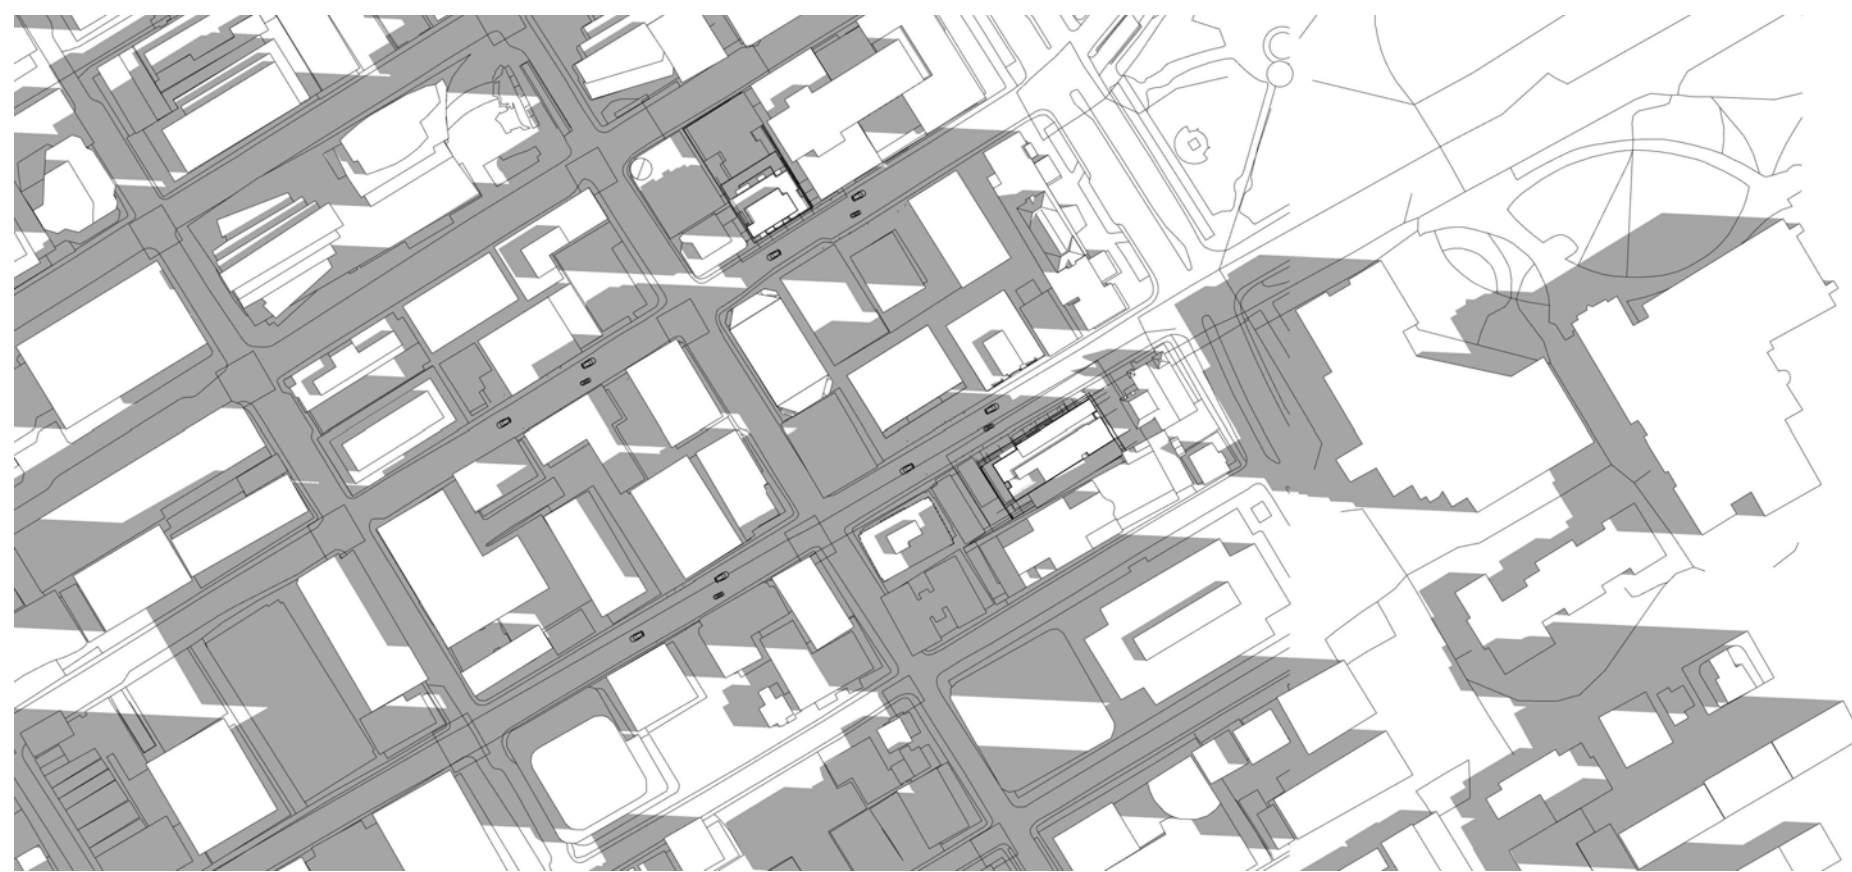

9:00 AM

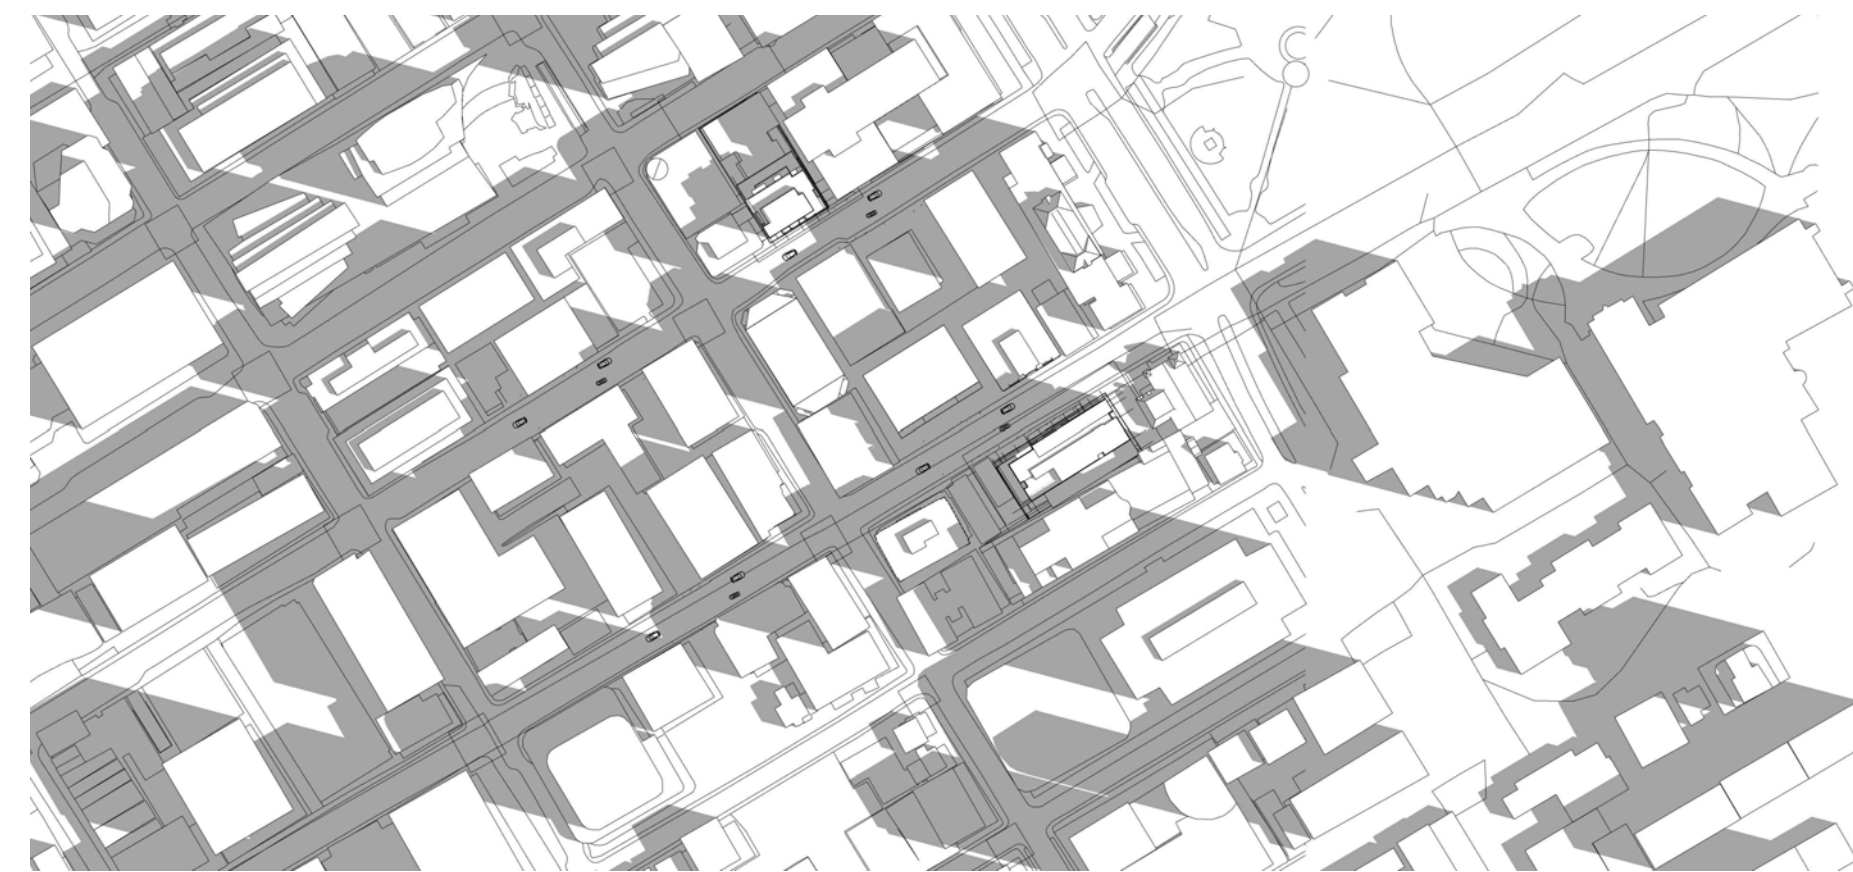

10:00 AM



11:00 AM



12:00 PM




1:00 PM




2:00 PM




3:00 PM

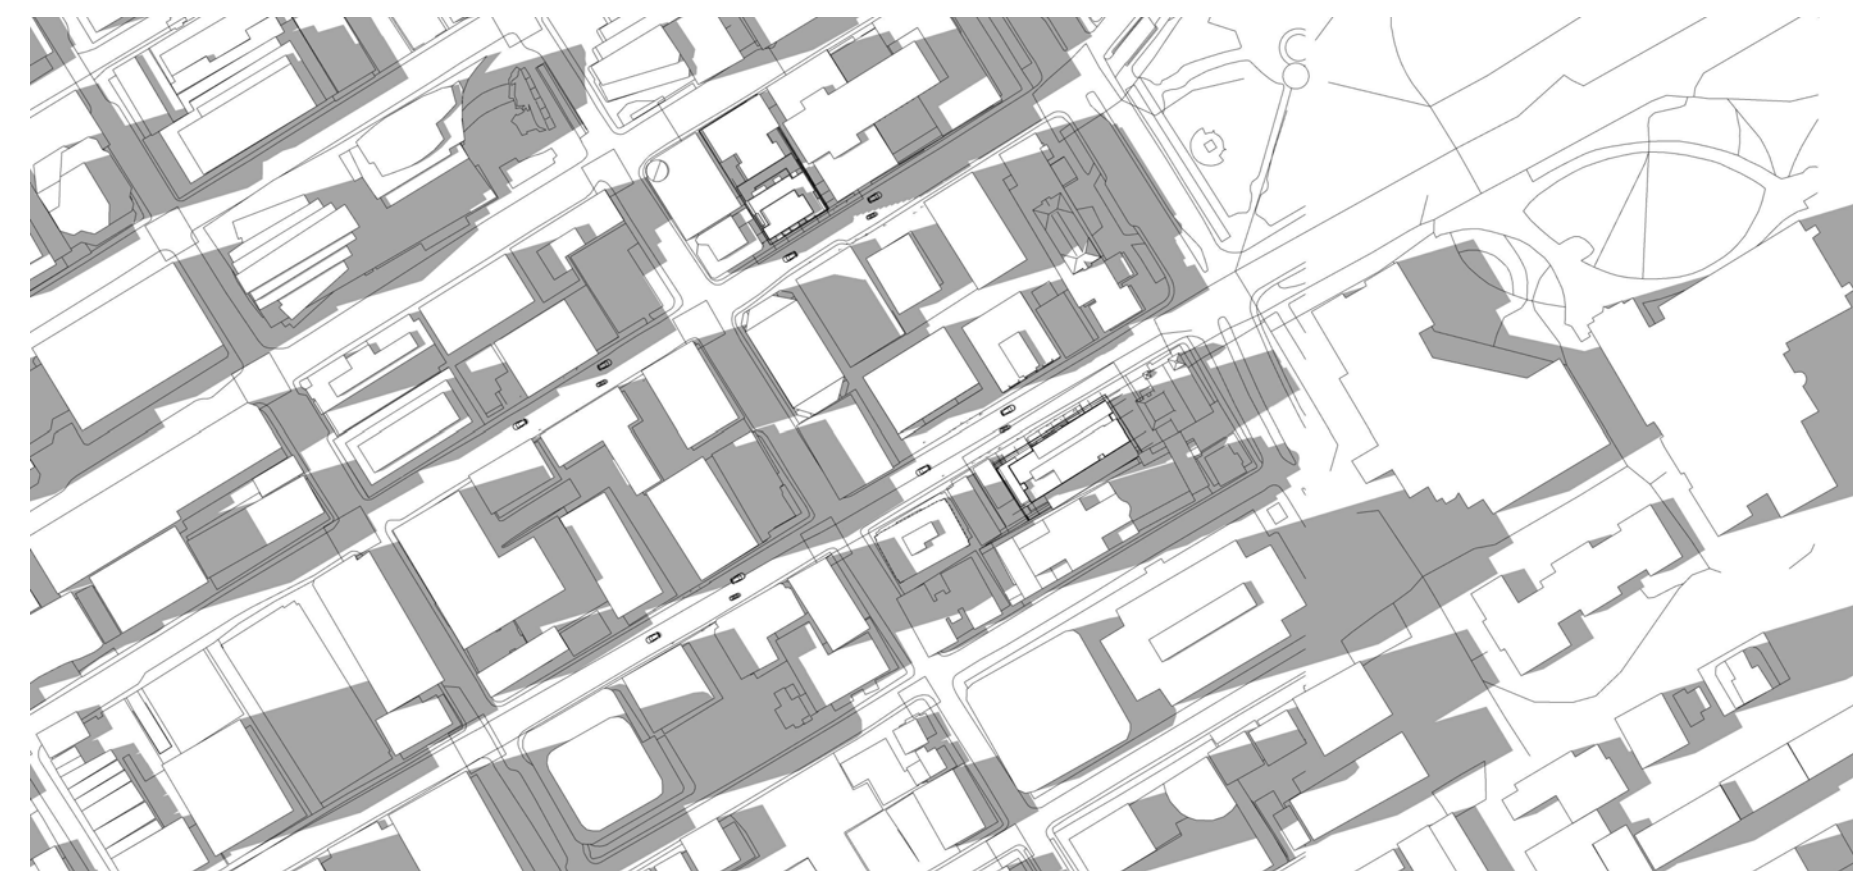


4:00 PM

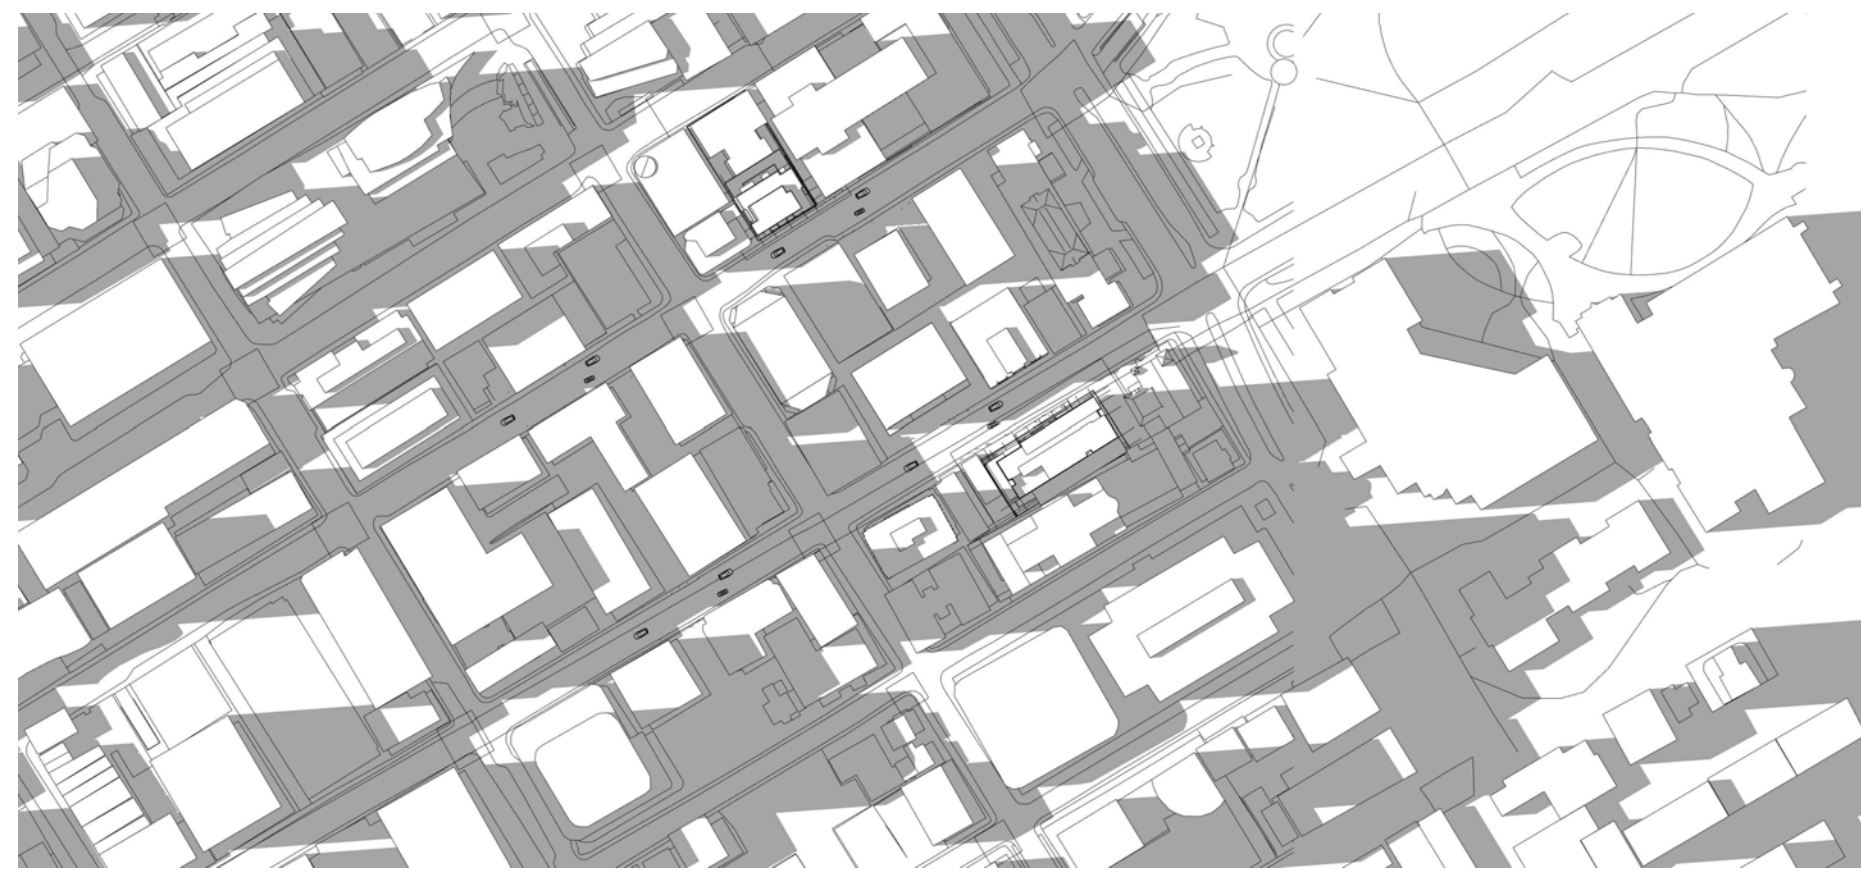


5:00 PM

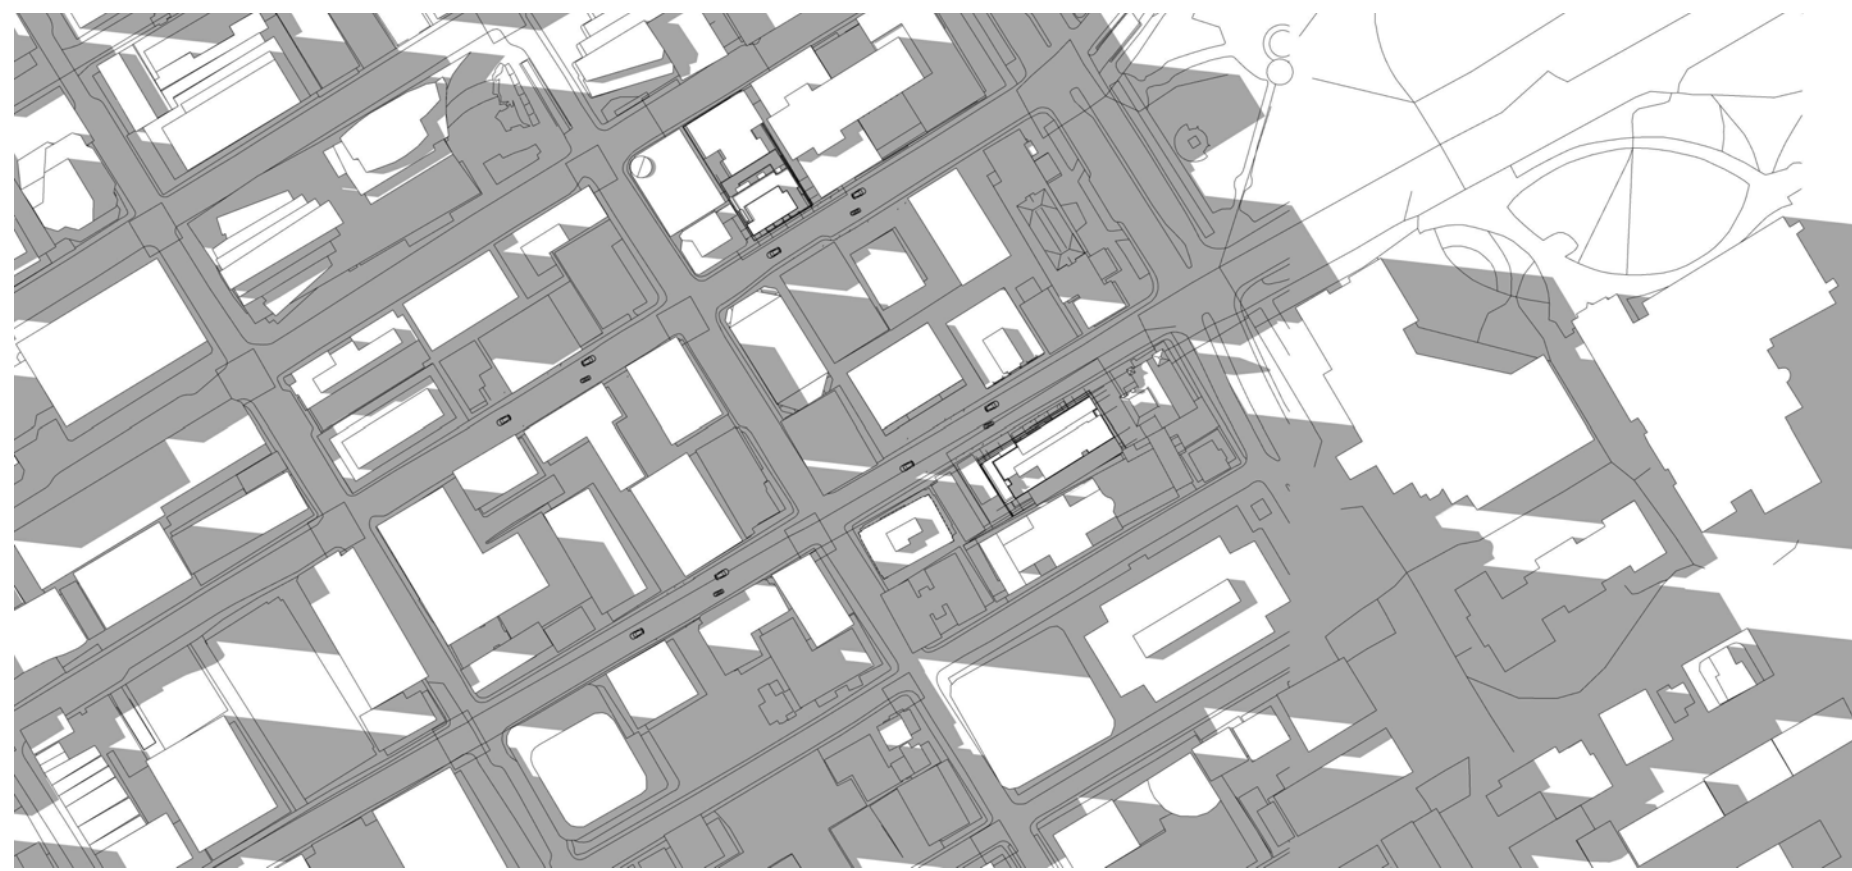

6:00 PM

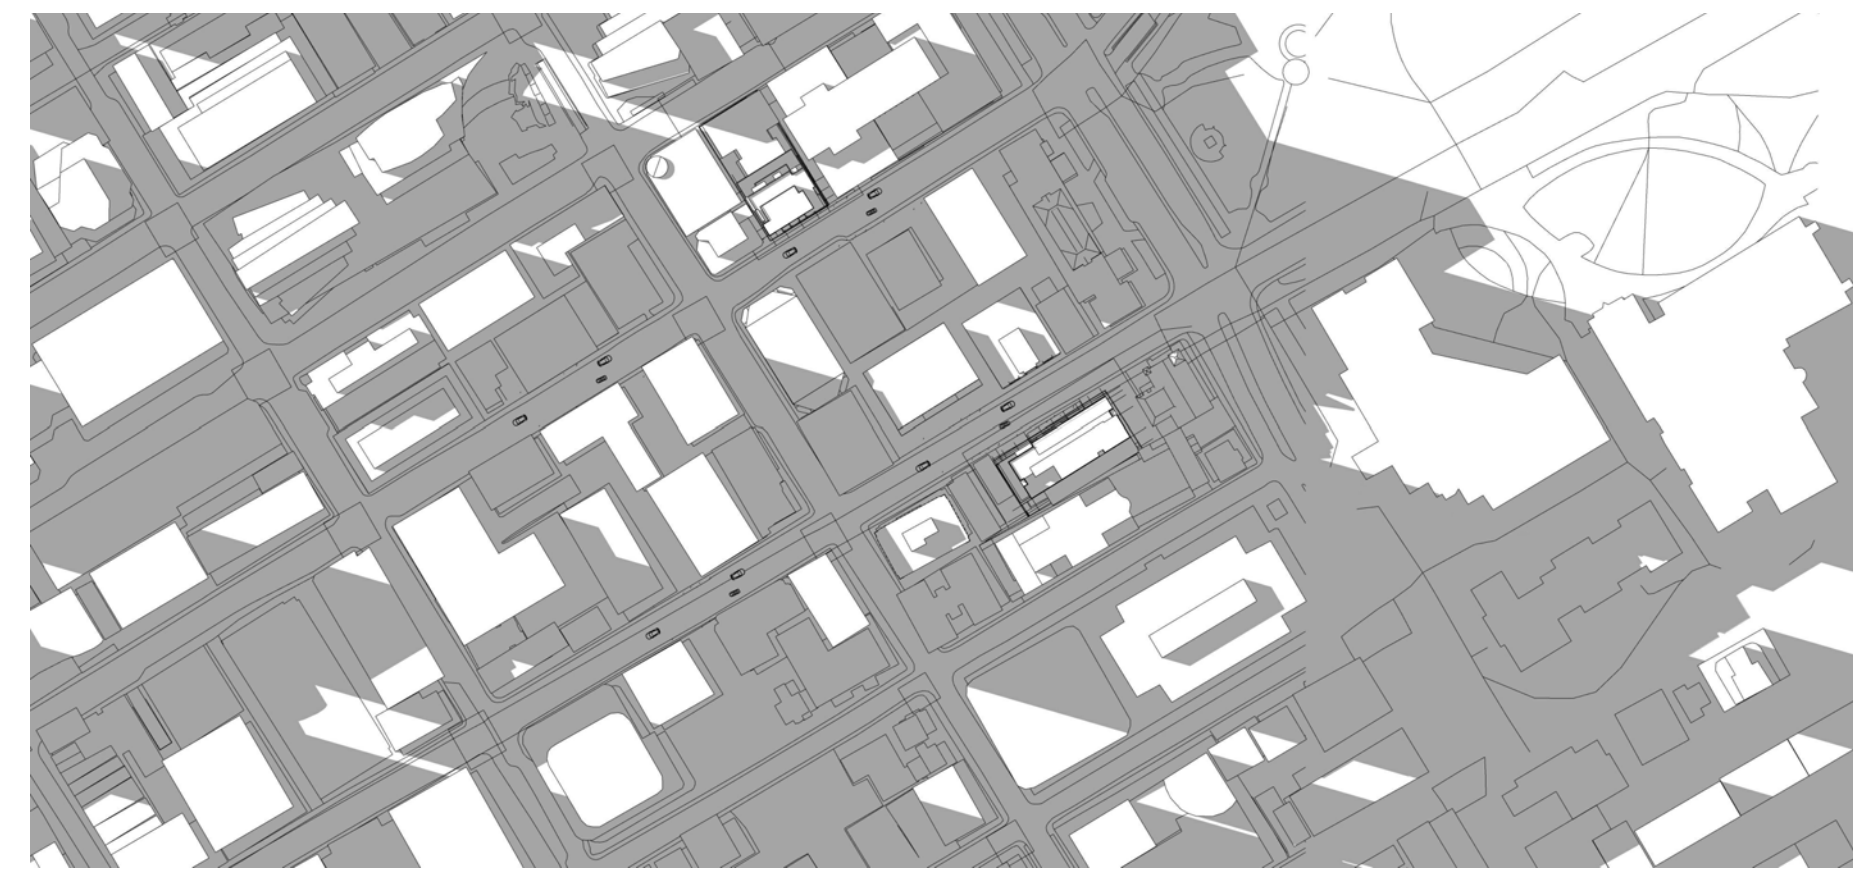

7:00 PM

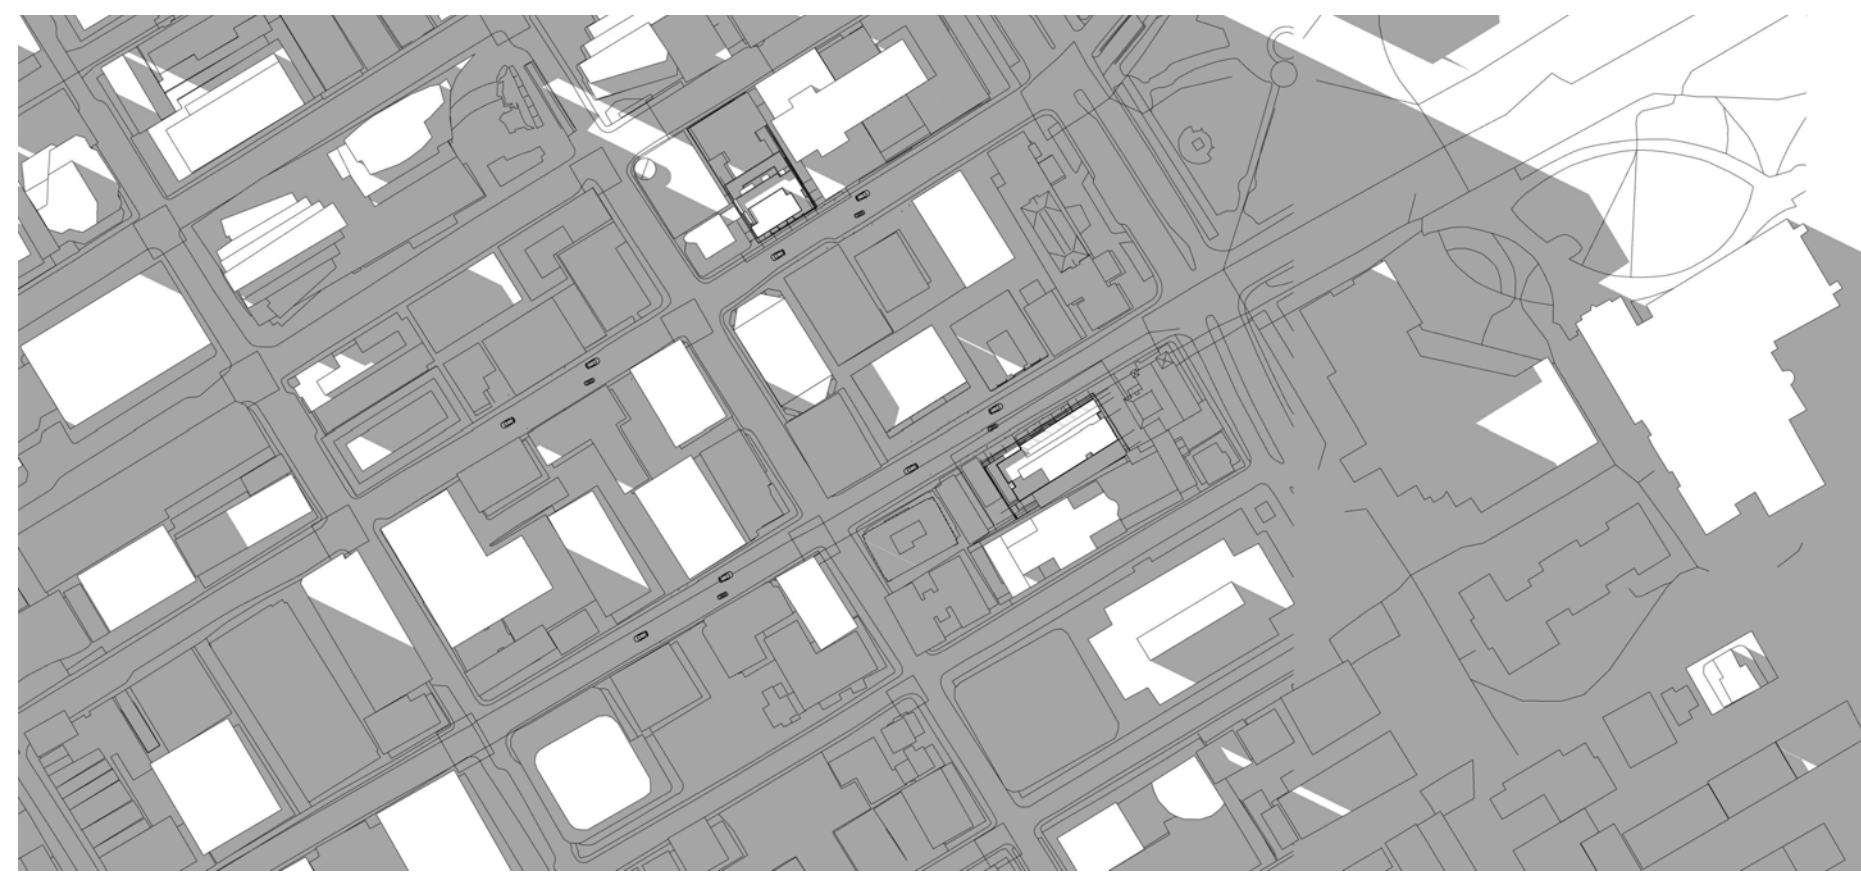

8:00 PM

JUNE 21 (DST)

IT IS THE RESPONSIBILITY OF THE APPROPRIATE CONTRACTOR TO CHECK AND VERIFY ALL DIMENSIONS ON SITE AND TO REPORT ALL ERRORS AND/OR OMISSIONS TO THE ARCHITECT.
ALL CONTRACTORS MUST COMPLY WITH ALL PERTINENT CODES AND BY-LAWS.
THIS DRAWING MAY NOT BE USED FOR CONSTRUCTION UNTIL SIGNED BY THE ARCHITECT.
DO NOT SCALE DRAWINGS.
COPYRIGHT RESERVED.

No.	DESCRIPTION	DD.MM.YY
5	ISSUED FOR SPC ROUND 1 CITY COMMENTS	28.06.23
4	REVISED AS PER GENERAL CHANGES	10.05.23
3	ISSUE FOR EXCAVATION PERMIT	31.05.23
2	ISSUED FOR SITE PLAN CONTROL APP.	30.08.22
1	ISSUED FOR PRE-CONSULTATION MEETING	03.06.22

REVISIONS:

ARCHITECT SEAL:	NORTH ARROW:
	TRUE NORTH

CLIENT:

JADCO

JADCO

ARCHITECT:

rla/architecture

56 Beech Street, Ottawa, Ontario K1S 3J6
t.613.724.9932 f.613.724.1209 www.rodericklahey.ca

PROJECT TITLE:

150 LAURIER AVENUE WEST

150 LAURIER AVENUE WEST

SHEET TITLE:


SUNSHADE STUDY

DRAWN: Author	CHECKED: Checker
------------------	---------------------


SCALE:	SHEET No:
--------	-----------

PROJECT No: 1827	A-301
---------------------	--------------

SEPTEMBER 21 (DST)

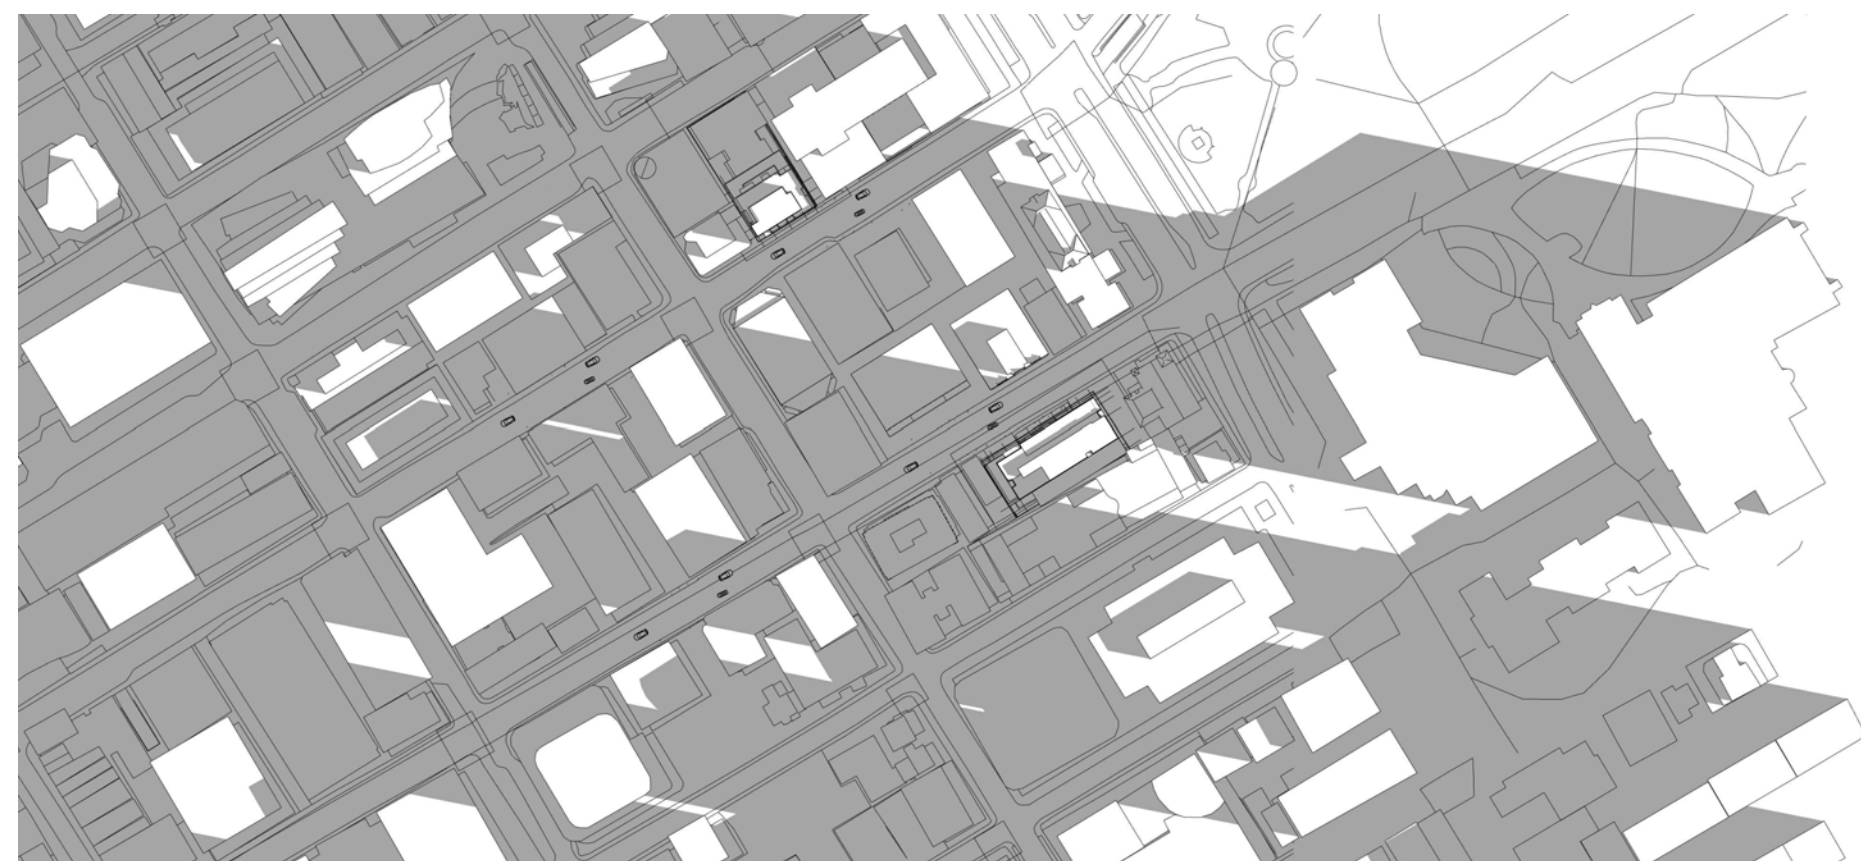

8:00 AM

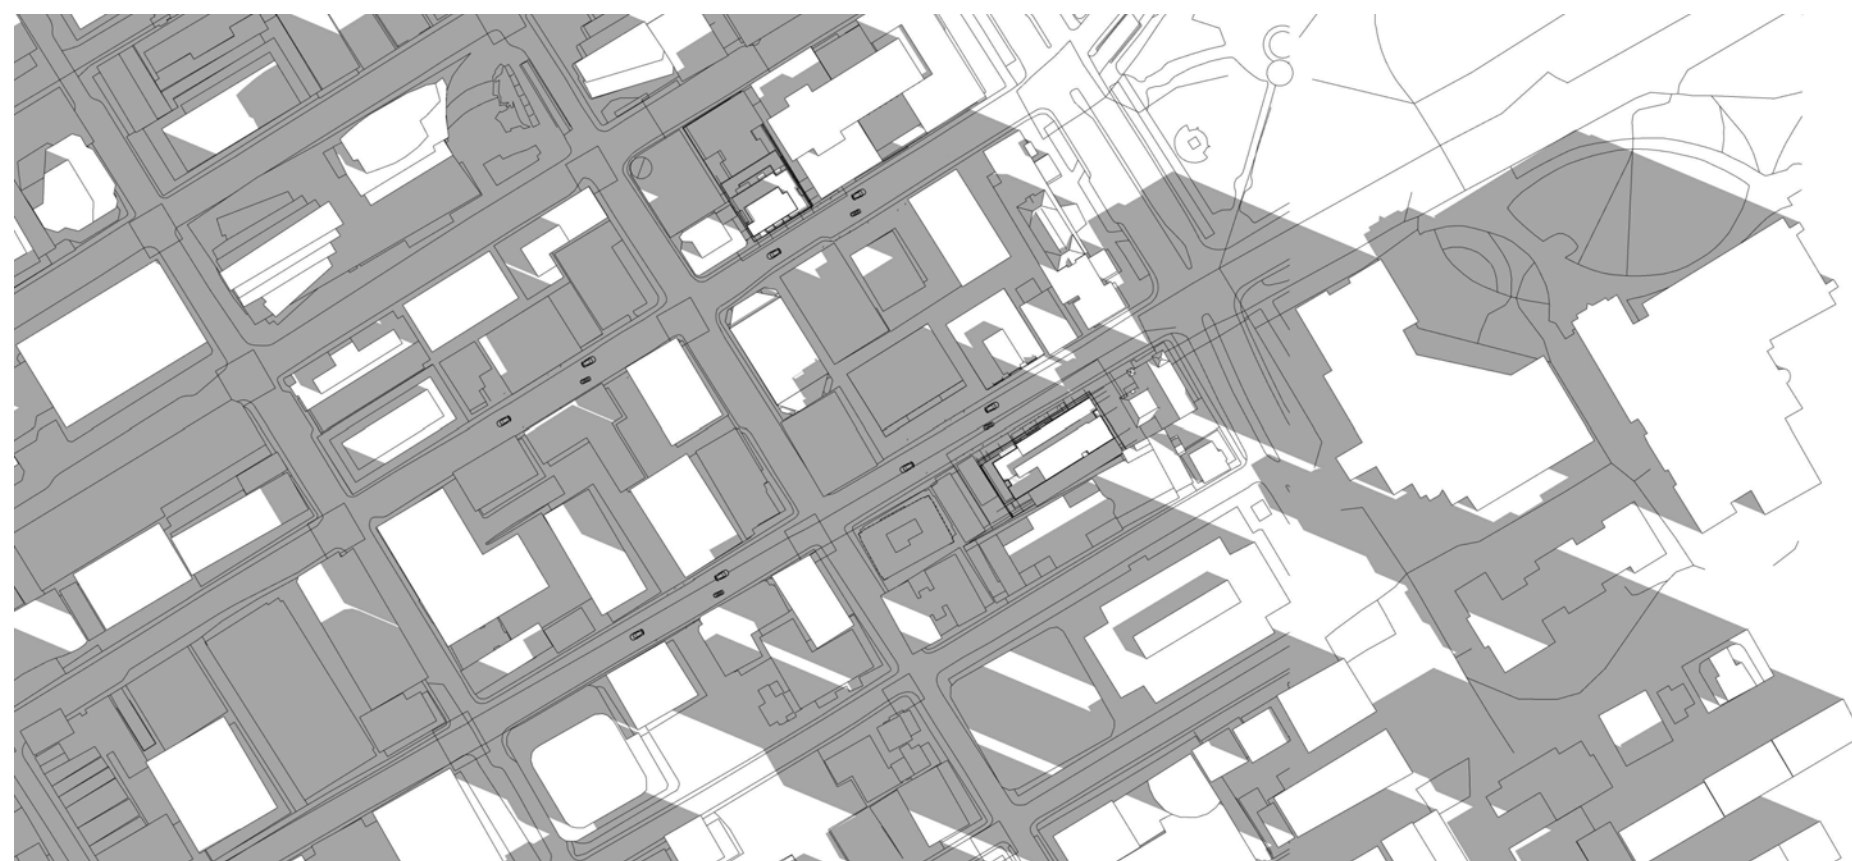

9:00 AM



10:00 AM




11:00 AM




12:00 PM



1:00 PM

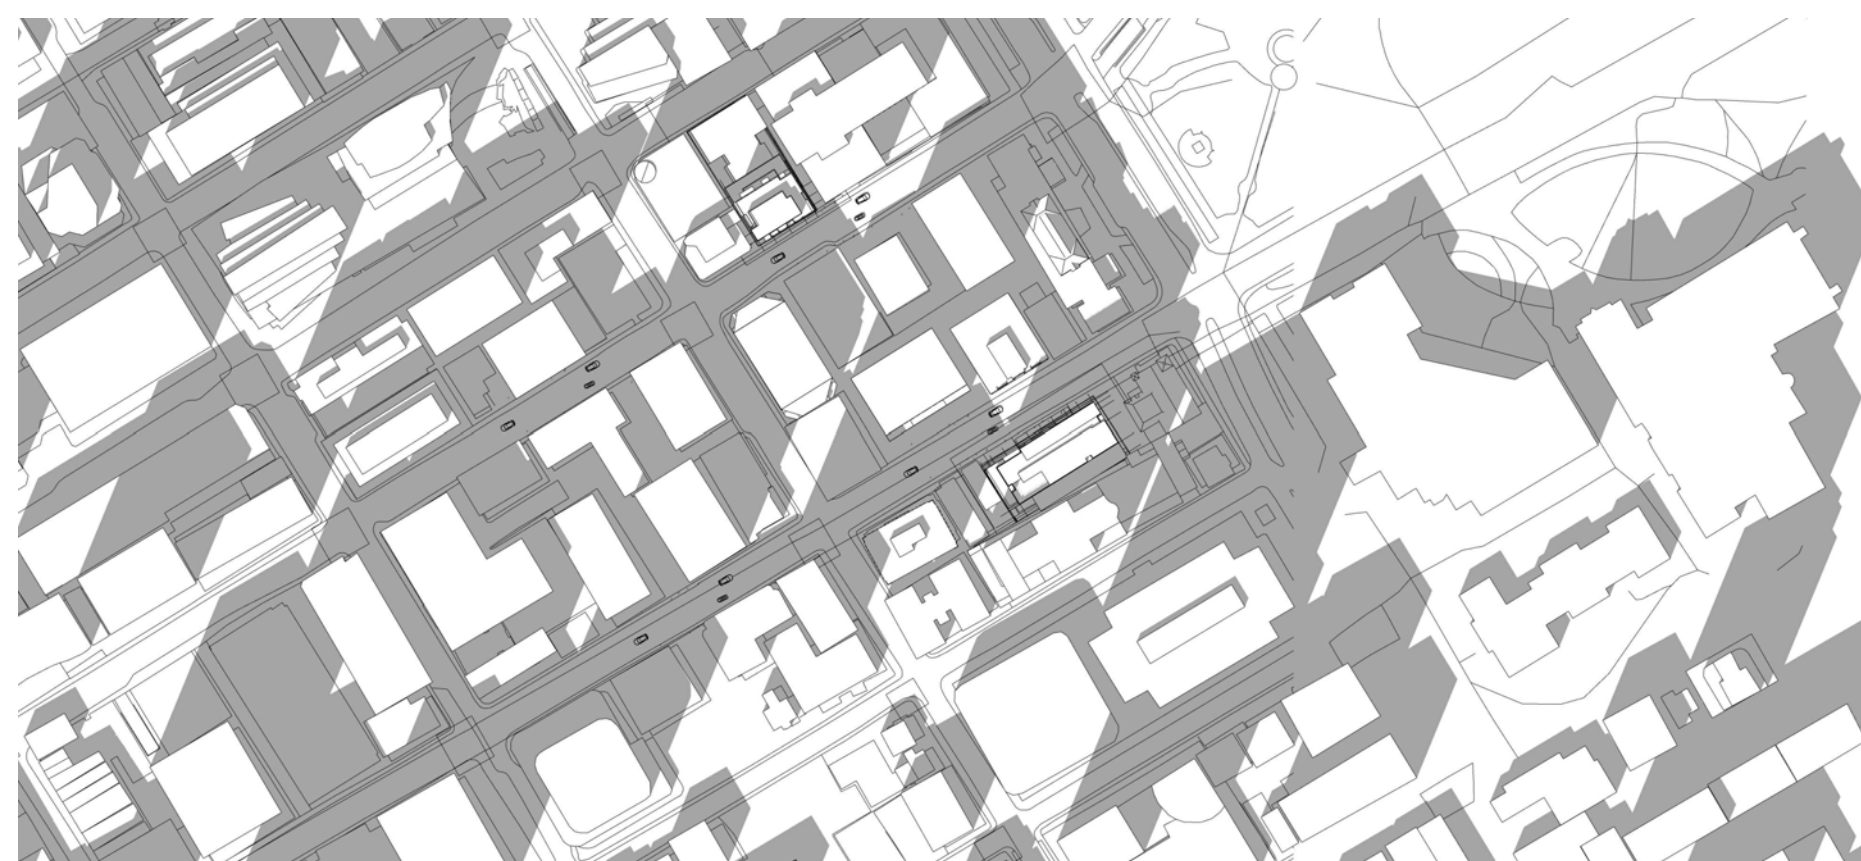


2:00 PM

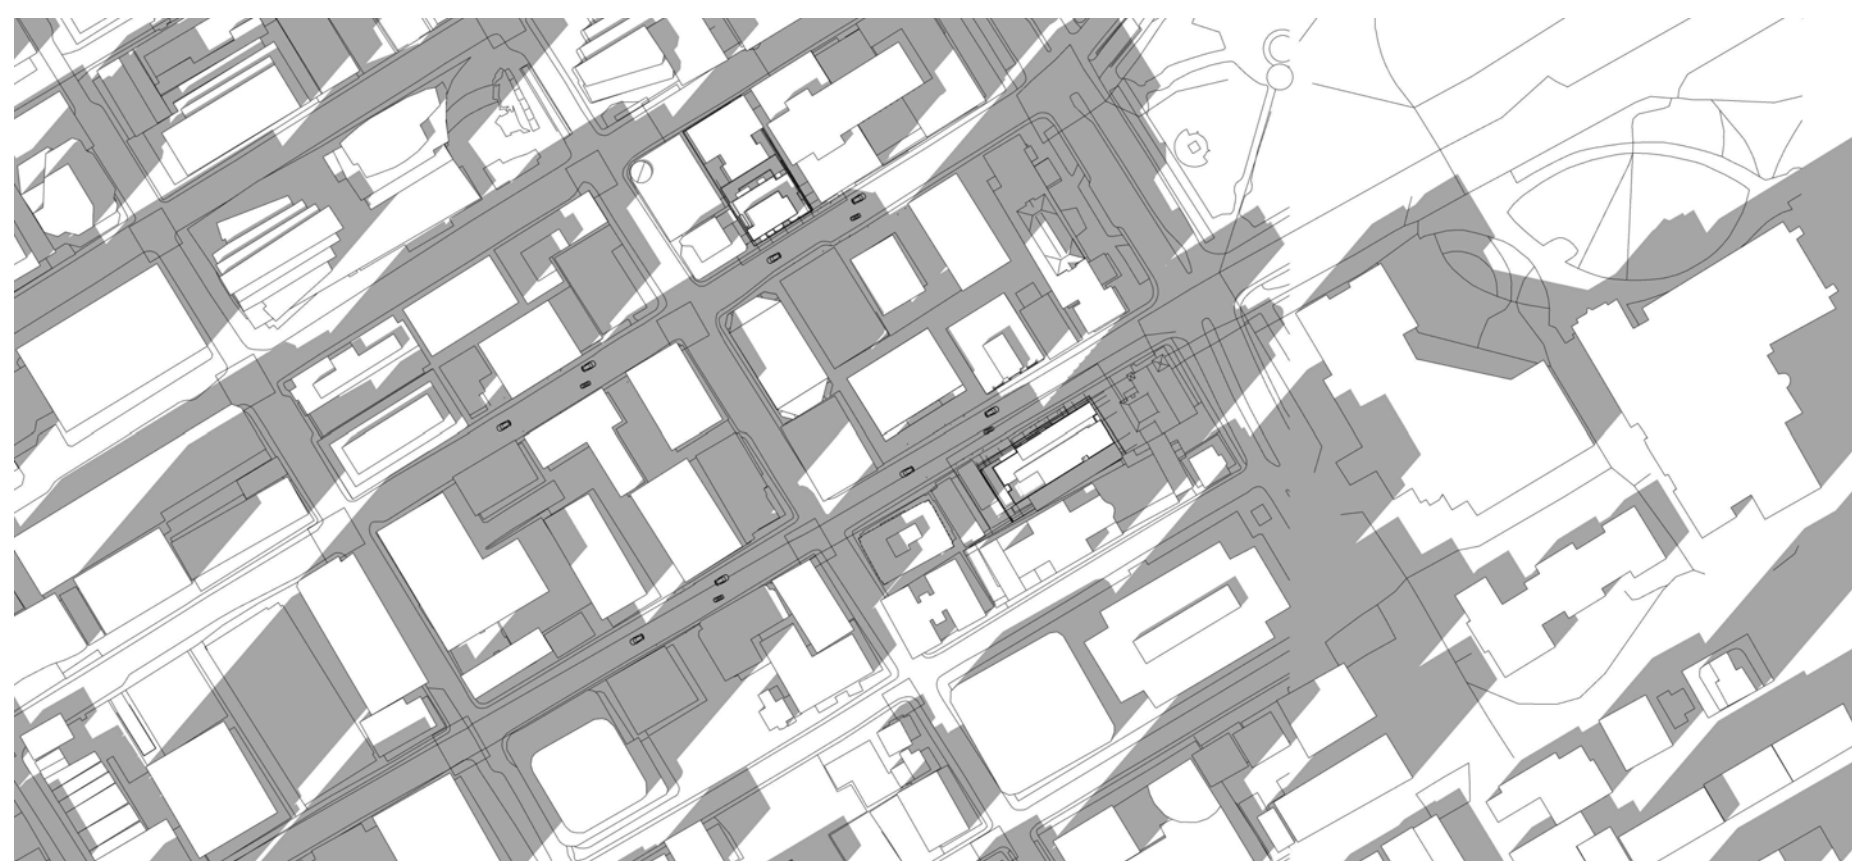


3:00 PM



4:00 PM

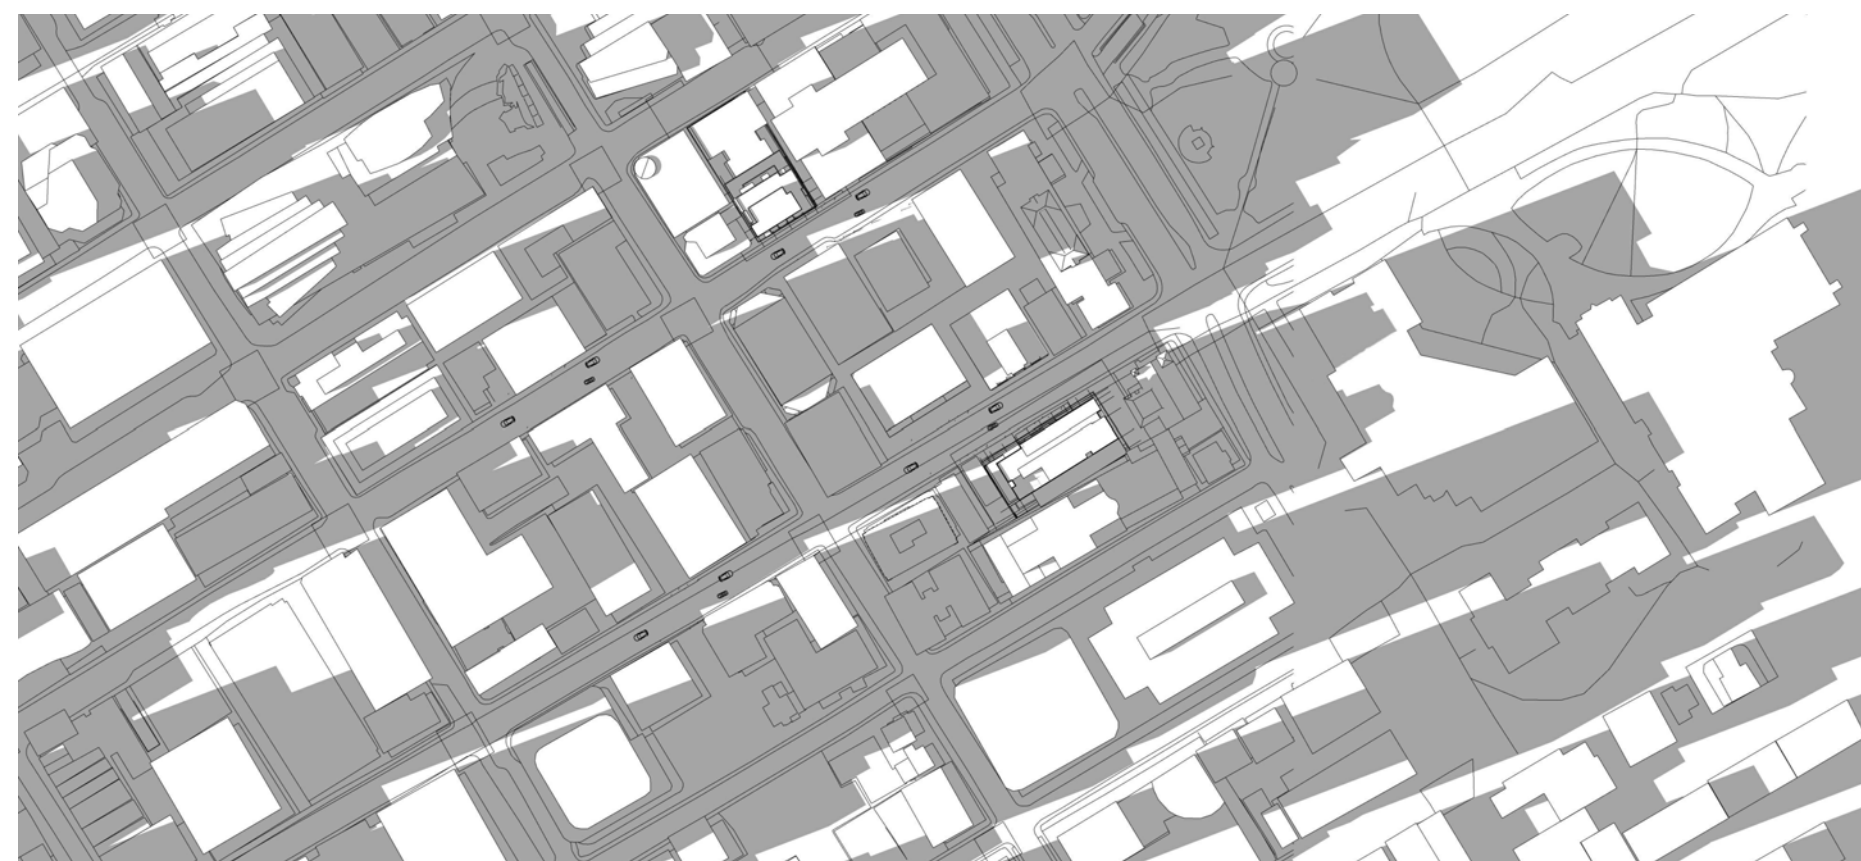

5:00 PM

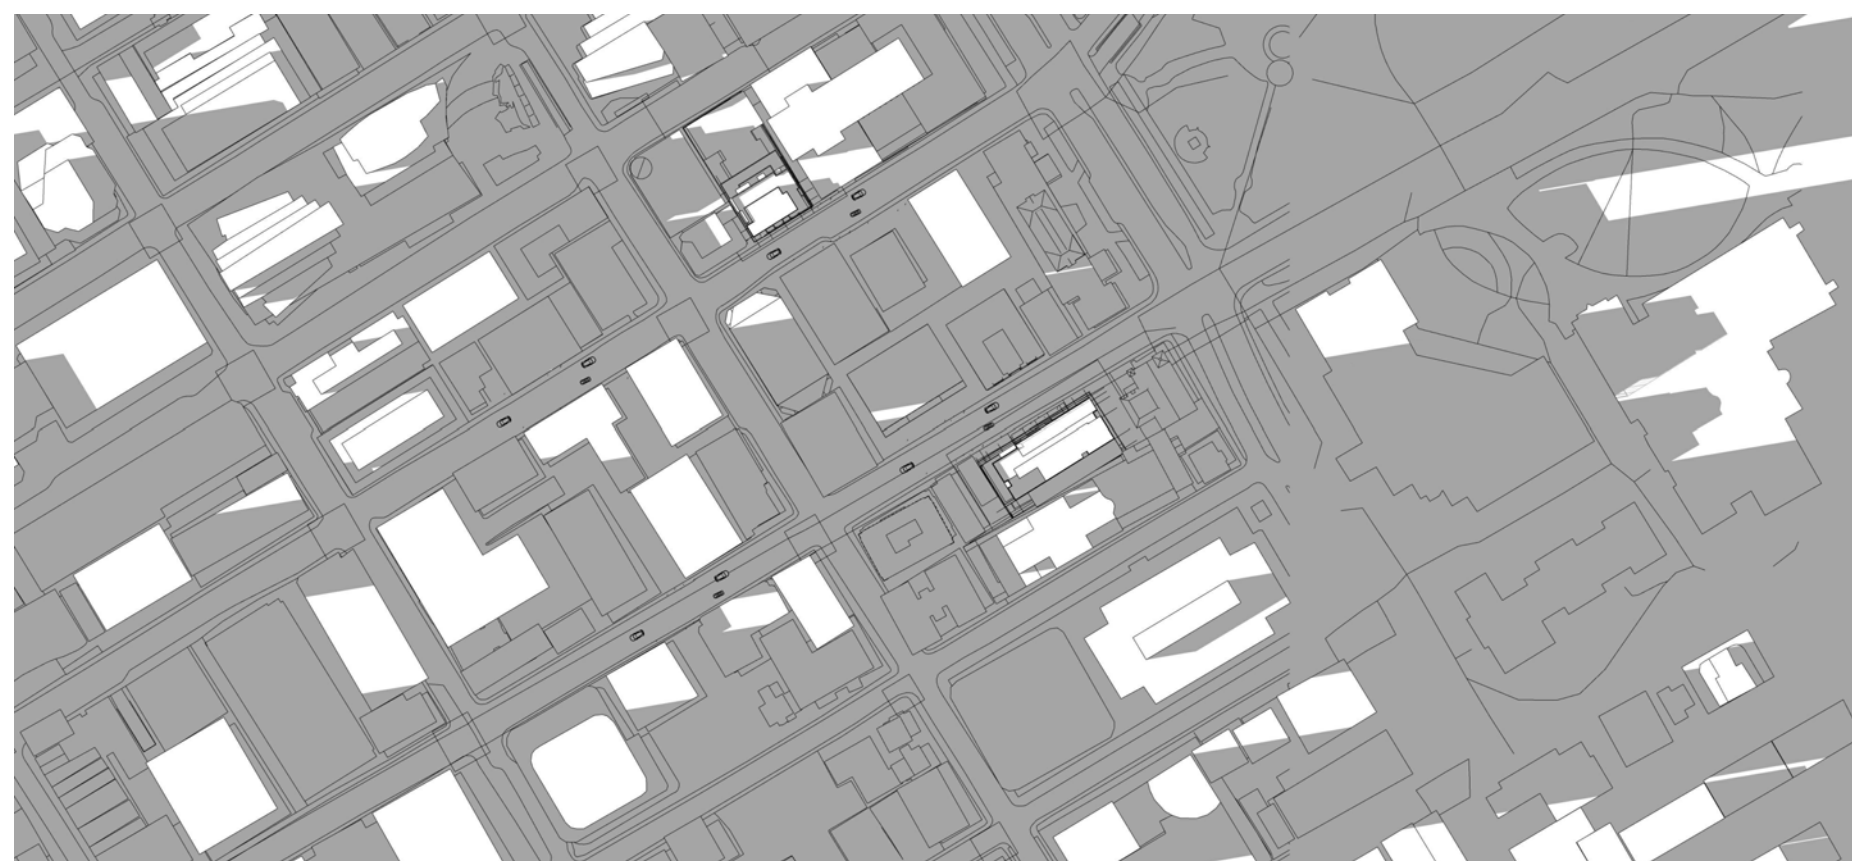


6:00 PM

IT IS THE RESPONSIBILITY OF THE APPROPRIATE CONTRACTOR TO CHECK AND VERIFY ALL DIMENSIONS ON SITE AND TO REPORT ALL ERRORS AND/OR OMISSIONS TO THE ARCHITECT.
ALL CONTRACTORS MUST COMPLY WITH ALL PERTINENT CODES AND BY-LAWS.
THIS DRAWING MAY NOT BE USED FOR CONSTRUCTION UNTIL SIGNED BY THE ARCHITECT.
DO NOT SCALE DRAWINGS.
COPYRIGHT RESERVED.

No.	DESCRIPTION	DD.MM.YY
5	ISSUED FOR SPC ROUND 1 CITY COMMENTS	28.06.23
4	REVISED AS PER GENERAL CHANGES	10.05.23
3	ISSUE FOR EXCAVATION PERMIT	31.05.23
2	ISSUED FOR SITE PLAN CONTROL APP.	30.08.22
1	ISSUED FOR PRE-CONSULTATION MEETING	03.06.22

No.	DESCRIPTION	DD.MM.YY
5	ISSUED FOR SPC ROUND 1 CITY COMMENTS	28.06.23
4	REVISED AS PER GENERAL CHANGES	10.05.23
3	ISSUE FOR EXCAVATION PERMIT	31.05.23
2	ISSUED FOR SITE PLAN CONTROL APP.	30.08.22
1	ISSUED FOR PRE-CONSULTATION MEETING	03.06.22

ARCHITECT SEAL: _____

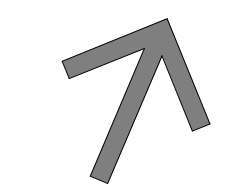NORTH ARROW: 
TRUE NORTH

CLIENT:

JADCO 

JADCO

ARCHITECT:

rla/architecture

56 Beech Street, Ottawa, Ontario K1S 3J6
t.613.724.9932 f.613.724.1209 www.rodericklahey.ca

PROJECT TITLE:

150 LAURIER AVENUE WEST

150 LAURIER AVENUE WEST

SHEET TITLE:

SUNSHADE STUDY

DRAWN: Author	CHECKED: Checker
SCALE:	SHEET No: A-302
PROJECT No: 1827	

PAPER SIZE: ISO Full Sheet B1 (1070 x 1500.00mm)

PLOT SCALE: 1:1

C:\Users\amw\Documents\1827_150 Laurier_2023_arch\A302.rvt

PLOT DATE: 06/07/2023 10:53:52 AM

DDP-152-01/25 #18833

DECEMBER 21




9:00 AM




10:00 AM




11:00 AM

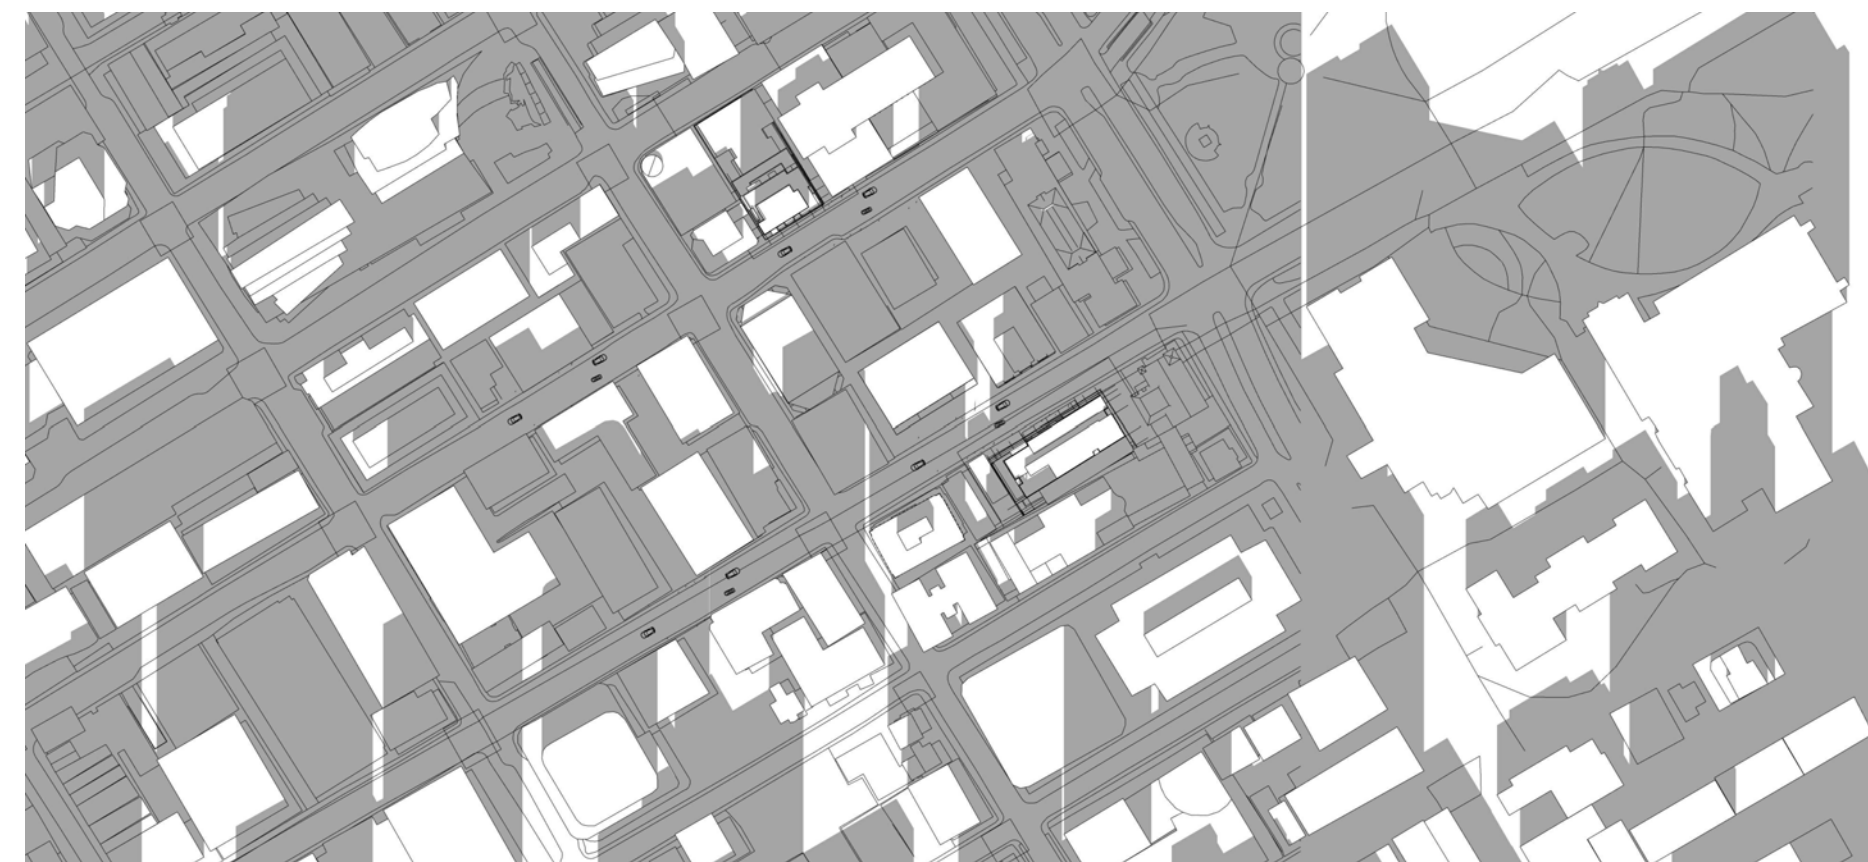


12:00 PM

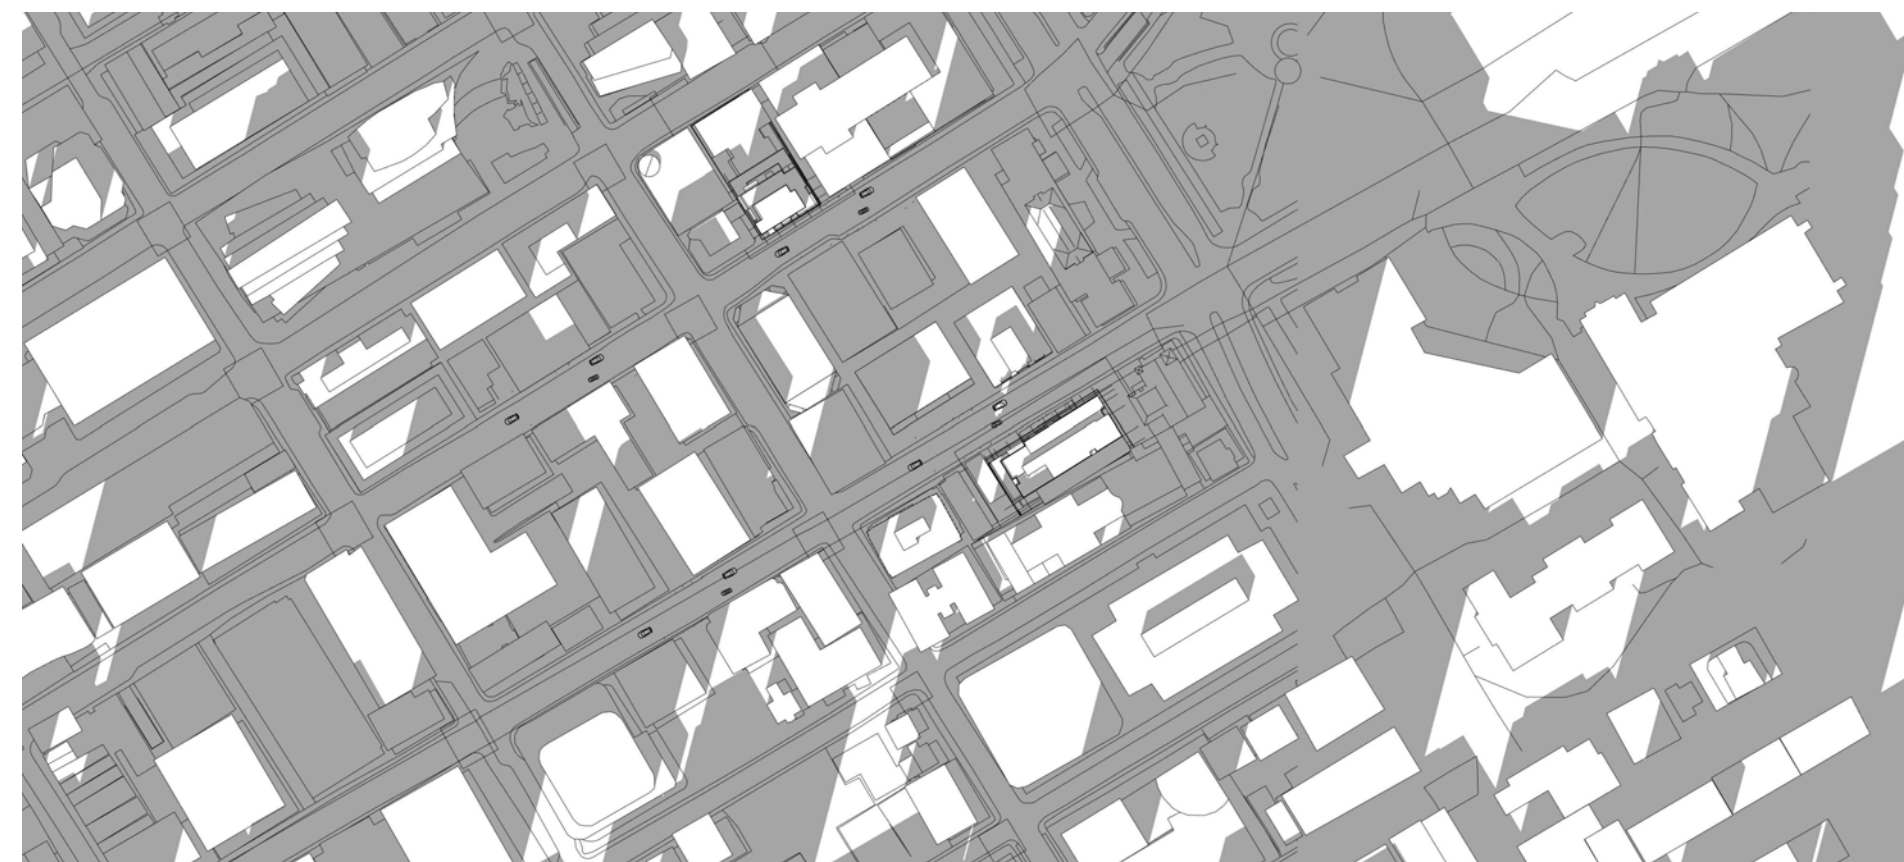

1:00 PM

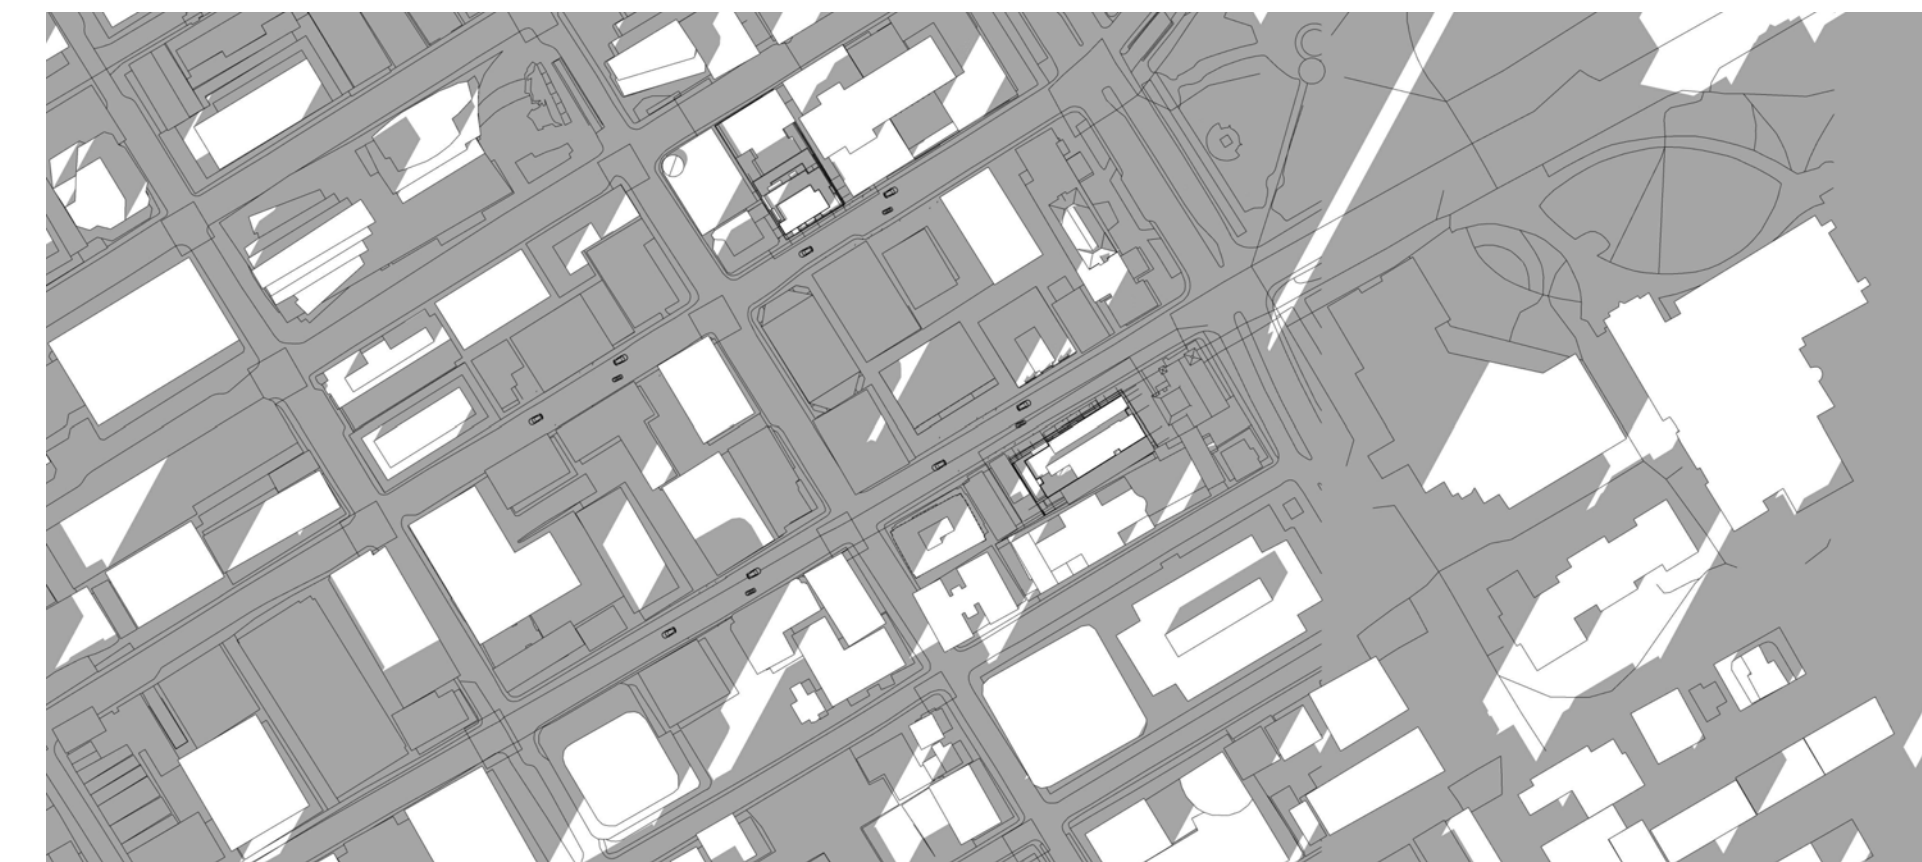

2:00 PM

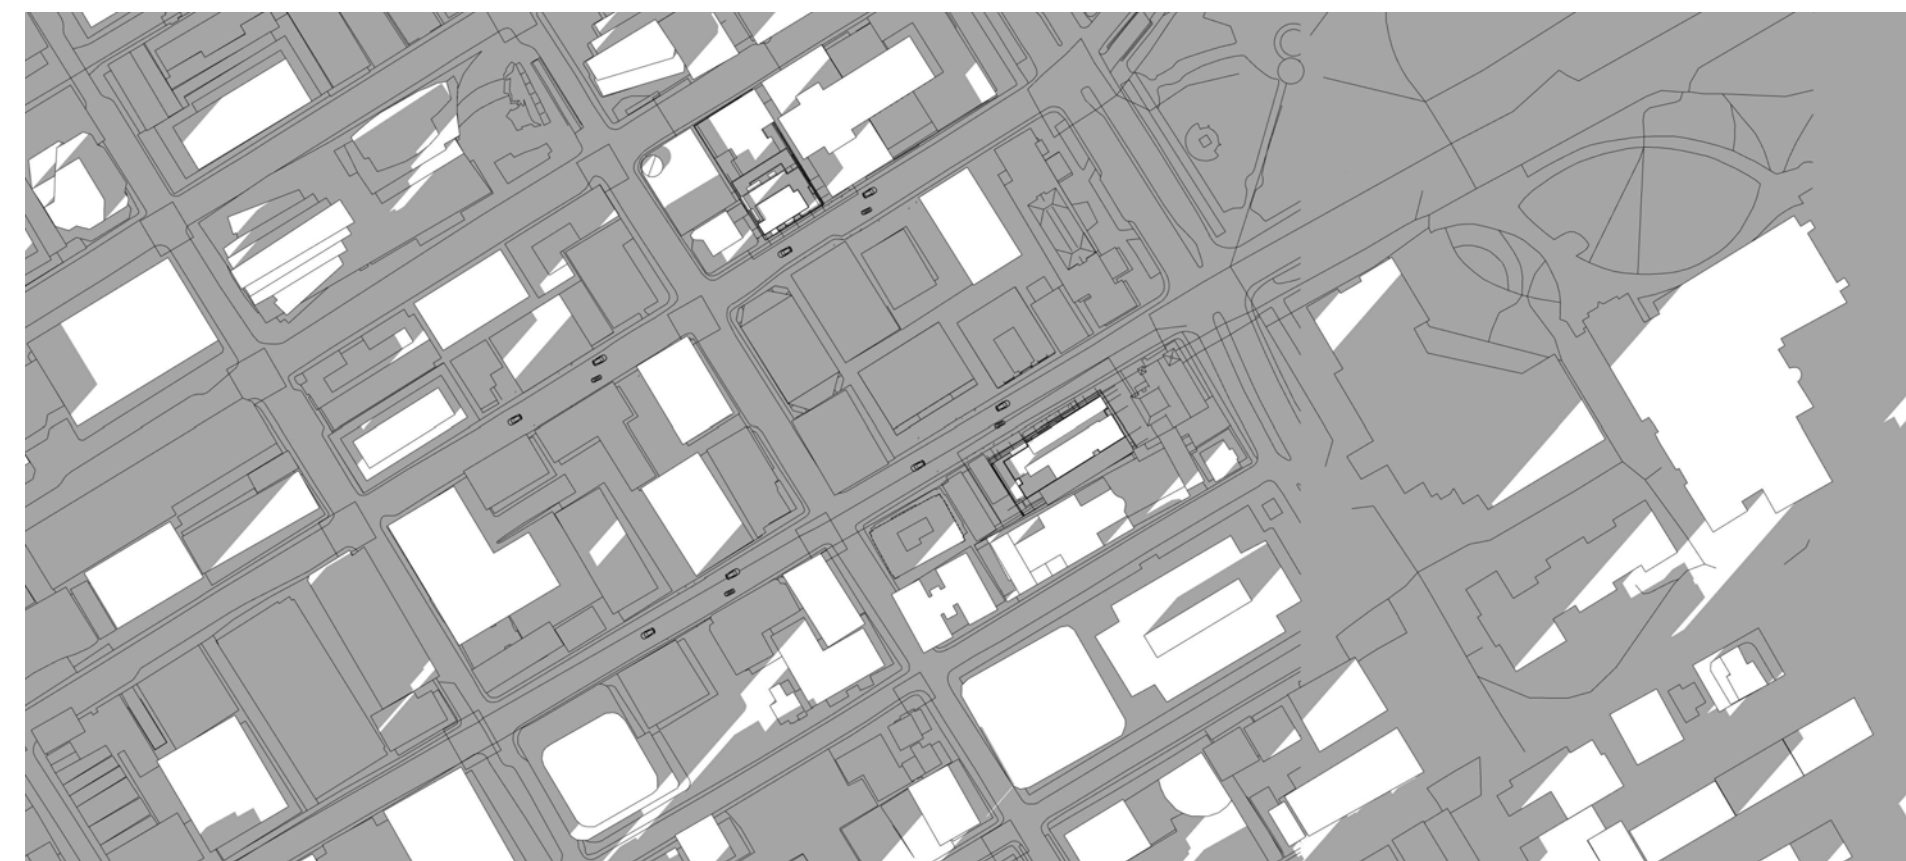

3:00 PM

IT IS THE RESPONSIBILITY OF THE APPROPRIATE CONTRACTOR TO CHECK AND VERIFY ALL DIMENSIONS ON SITE AND TO REPORT ALL ERRORS AND/OR OMISSIONS TO THE ARCHITECT.
ALL CONTRACTORS MUST COMPLY WITH ALL PERTINENT CODES AND BY-LAWS.
THIS DRAWING MAY NOT BE USED FOR CONSTRUCTION UNTIL SIGNED BY THE ARCHITECT.
DO NOT SCALE DRAWINGS.
COPYRIGHT RESERVED.

No.	DESCRIPTION	DD.MM.YY
5	ISSUED FOR SPC ROUND 1 CITY COMMENTS	28.06.23
4	REVISED AS PER GENERAL CHANGES	10.05.23
3	ISSUE FOR EXCAVATION PERMIT	31.05.23
2	ISSUED FOR SITE PLAN CONTROL APP.	30.08.22
1	ISSUED FOR PRE-CONSULTATION MEETING	03.06.22

REVISIONS:

ARCHITECT SEAL:	NORTH ARROW:
	TRUE NORTH

CLIENT:
JADCO
JADCO

ARCHITECT:
rla/architecture
56 Beech Street, Ottawa, Ontario K1S 3J6
t.613.724.9932 f.613.724.1209 www.rodericklahey.ca

PROJECT TITLE:
150 LAURIER AVENUE WEST
150 LAURIER AVENUE WEST

SHEET TITLE:
SUNSHADE STUDY

DRAWN: Author	CHECKED: Checker
SCALE:	SHEET No: A-303
PROJECT No: 1827	

PAPER SIZE: ISO Full Sheet B1 (1077.00 x 1050.00mm)

PLOT SCALE: 1:1

C:\Users\amw\Documents\1827_150 Laurier_2022_arch\A303.rvt

PLOT DATE: 06/07/2023 10:53:52 AM

DDP-12-22-21/25 #18833



IT IS THE RESPONSIBILITY OF THE APPROPRIATE CONTRACTOR TO CHECK AND VERIFY ALL DIMENSIONS ON SITE AND TO REPORT ALL ERRORS AND/OR OMISSIONS TO THE ARCHITECT.
 ALL CONTRACTORS MUST COMPLY WITH ALL PERTINENT CODES AND BY-LAWS.
 THIS DRAWING MAY NOT BE USED FOR CONSTRUCTION UNTIL SIGNED BY THE ARCHITECT.
 DO NOT SCALE DRAWINGS.
 COPYRIGHT RESERVED.

No.	DESCRIPTION	DD.MM.YY
5	ISSUED FOR SPC ROUND 1 CITY COMMENTS	28.06.23
4	REVISED AS PER GENERAL CHANGES	10.05.23
3	ISSUE FOR EXCAVATION PERMIT	31.05.23
2	ISSUED FOR SITE PLAN CONTROL APP.	30.08.22
1	ISSUED FOR PRE-CONSULTATION MEETING	03.06.22

REVISIONS:

ARCHITECT SEAL:	NORTH ARROW:
	 TRUE NORTH

CLIENT:

JADCO

JADCO

ARCHITECT:

rla/architecture

56 Beech Street, Ottawa, Ontario K1S 3J6
 t.613.724.9932 f.613.724.1209 www.rodericklahey.ca

PROJECT TITLE:

150 LAURIER AVENUE WEST

150 LAURIER AVENUE WEST

SHEET TITLE:

3D PERSPECTIVES

DRAWN: Author	CHECKED: Checker
SCALE:	SHEET No:
PROJECT No: 1827	A-401

PAPER SIZE: ISO Full Sheet B1 (707.00 x 1000.00mm)

PLOT SCALE: 1:1

C:\Users\amw\Documents\1827_150_Laurier_022_jadco\A401.dwg

PLOT DATE: 06/07/2023 10:23:57 AM

DDP: 12-22-2016



IT IS THE RESPONSIBILITY OF THE APPROPRIATE CONTRACTOR TO CHECK AND VERIFY ALL DIMENSIONS ON SITE AND TO REPORT ALL ERRORS AND/OR OMISSIONS TO THE ARCHITECT.
 ALL CONTRACTORS MUST COMPLY WITH ALL PERTINENT CODES AND BY-LAWS.
 THIS DRAWING MAY NOT BE USED FOR CONSTRUCTION UNTIL SIGNED BY THE ARCHITECT.
 DO NOT SCALE DRAWINGS.
 COPYRIGHT RESERVED.

No.	DESCRIPTION	DD.MM.YY
5	ISSUED FOR SPC ROUND 1 CITY COMMENTS	28.06.23
4	REVISED AS PER GENERAL CHANGES	10.05.23
3	ISSUE FOR EXCAVATION PERMIT	31.05.23
2	ISSUED FOR SITE PLAN CONTROL APP.	30.08.22
1	ISSUED FOR PRE-CONSULTATION MEETING	03.06.22

REVISIONS:

ARCHITECT SEAL:	NORTH ARROW:
	 TRUE NORTH

CLIENT:

JADCO

JADCO

ARCHITECT:

rla/architecture

56 Beech Street, Ottawa, Ontario K1S 3J6
 t.613.724.9932 f.613.724.1209 www.rodericklahey.ca

PROJECT TITLE:

150 LAURIER AVENUE WEST

150 LAURIER AVENUE WEST

SHEET TITLE:

3D PERSPECTIVES

DRAWN: Author	CHECKED: Checker
SCALE:	SHEET No:
PROJECT No: 1827	A-402


PAPER SIZE: ISO Full Sheet B1 (707.00 x 1000.00mm) PLOT SCALE: 1:1 C:\Users\amw01\Documents\1827_150_Laurier_P02_arch\A402.dwg PLOT DATE: 06/07/2023 10:53:59 AM D071242-01/26 #18833



IT IS THE RESPONSIBILITY OF THE APPROPRIATE CONTRACTOR TO CHECK AND VERIFY ALL DIMENSIONS ON SITE AND TO REPORT ALL ERRORS AND/OR OMISSIONS TO THE ARCHITECT.
 ALL CONTRACTORS MUST COMPLY WITH ALL PERTINENT CODES AND BY-LAWS.
 THIS DRAWING MAY NOT BE USED FOR CONSTRUCTION UNTIL SIGNED BY THE ARCHITECT.
 DO NOT SCALE DRAWINGS.
 COPYRIGHT RESERVED.

No.	DESCRIPTION	DD.MM.YY
5	ISSUED FOR SPC ROUND 1 CITY COMMENTS	28.06.23
4	REVISED AS PER GENERAL CHANGES	10.05.23
3	ISSUE FOR EXCAVATION PERMIT	31.05.23
2	ISSUED FOR SITE PLAN CONTROL APP.	30.08.22
1	ISSUED FOR PRE-CONSULTATION MEETING	03.06.22

REVISIONS:

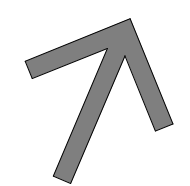ARCHITECT SEAL:	NORTH ARROW:
	 TRUE NORTH

CLIENT:

JADCO 

JADCO

ARCHITECT:

rla/architecture

56 Beech Street, Ottawa, Ontario K1S 3J6
 t.613.724.9932 f.613.724.1209 www.rodericklahey.ca

PROJECT TITLE:

150 LAURIER AVENUE WEST

150 LAURIER AVENUE WEST

SHEET TITLE:

3D PERSPECTIVES

DRAWN: Author	CHECKED: Checker
SCALE:	SHEET No:
PROJECT No: 1827	A-403

PAPER SIZE: ISO Full Sheet B1 (1077.00 x 1000.00mm)

PLOT SCALE: 1:1

C:\Users\amw\Documents\1827_150 Laurier_022_jadco\A403.dwg

PLOT DATE: 06/07/2023 10:23:59 AM

DDP-12-22-2023