



2 WEST ELEVATION -  
A110B 1:50



1 NORTH ELEVATION --  
A110B 1:75

KEY PLAN



PROJECT

ALL CONTRACTORS TO VERIFY ALL DIMENSIONS ON SITE AND TO REPORT ALL ERRORS AND/OR OMISSIONS TO THE ARCHITECT.

ALL CONTRACTORS MUST COMPLY WITH ALL CODES AND BYLAWS AND OTHER AUTHORITIES HAVING JURISDICTION OVER THE WORK.

DO NOT SCALE DRAWINGS.

THIS DRAWING MAY NOT BE USED FOR CONSTRUCTION UNTIL SIGNED BY THE ARCHITECT.

COPYRIGHT RESERVED.

#	Description	Date
1	ISSUED FOR REVIEW	17 March 2023
2	ISSUED FOR REVIEW	01 April 2022

JAWAN PROPERTIES INC.

200 SKIPPER DRIVE, MANOTICK ON, K4M 0M5

**WOODMAN ARCHITECT**  
ASSOCIATES LTD.

4 BEECHWOOD, SUITE 201 OTTAWA, ONTARIO, CANADA K1L 8L9  
TEL: 613 228 9850 • FAX: 613 228 9848 • mailbox@woodmanarchitect.com

CONSULTANTS:

STRUCTURAL -  
MECHANICAL -  
CIVIL -  
ELECTRICAL -  
LANDSCAPING -

PROJECT


637 CUMMINGS AVE.  
OTTAWA

DRAWING:


ELEVATIONS

DATE	2023-03-13 10:15:19 AM	JOB NO.	2111
FILE	Comme indique	DRAWING NO.	
DRAWN BY	Auteur		
APPROVED BY	Vérificateur		

A110B

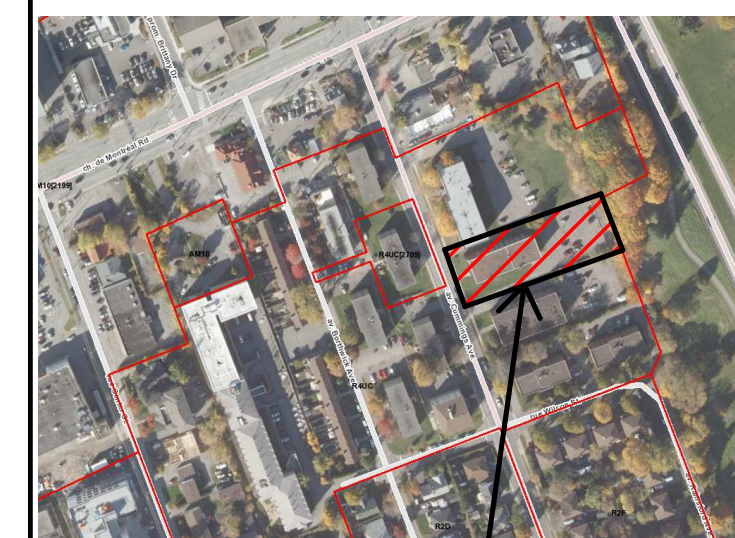

PROJECT

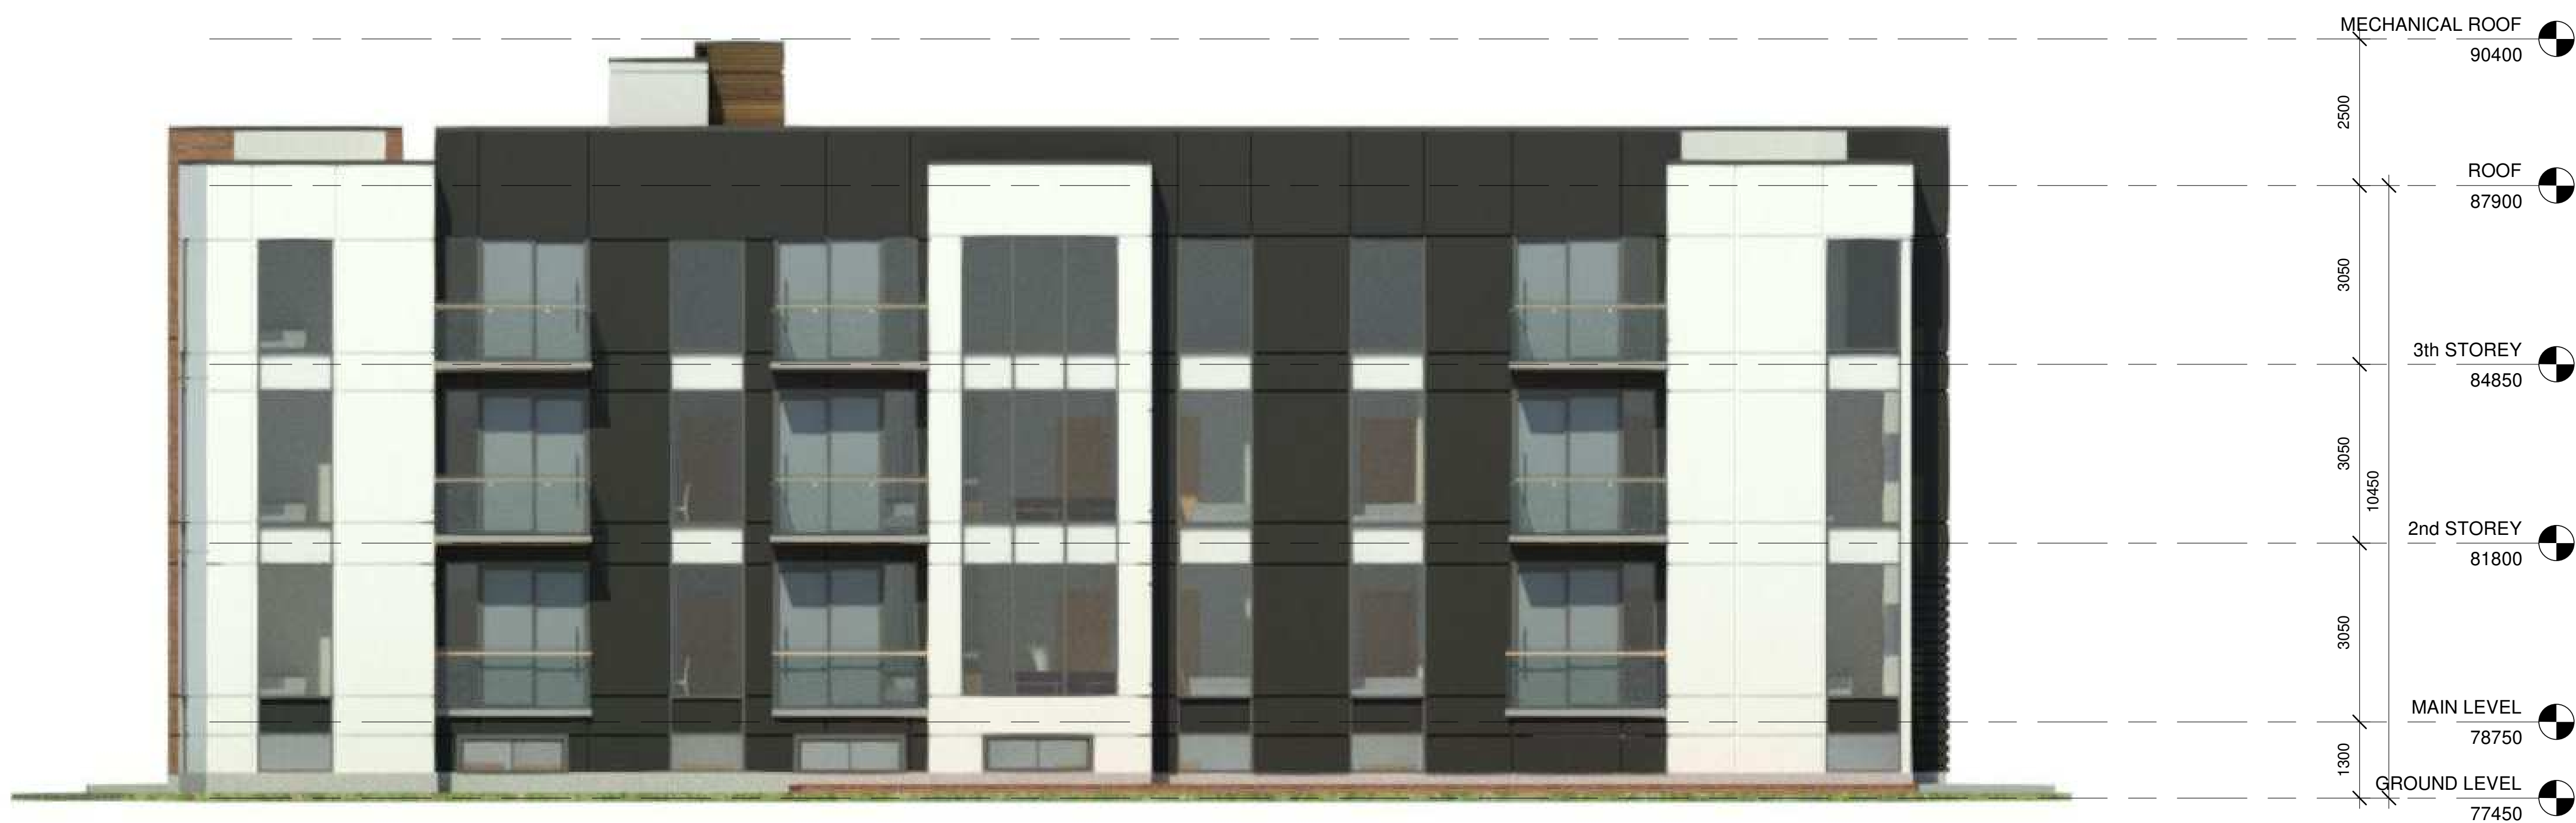

1 EAST ELEVATION --  
A111B 1:75



3 SOUTH ELEVATION --  
A111B 1:50

ALL CONTRACTORS TO VERIFY ALL DIMENSIONS ON SITE AND TO REPORT ALL ERRORS AND/OR OMISSIONS TO THE ARCHITECT.  
ALL CONTRACTORS MUST COMPLY WITH ALL CODES AND BYLAWS AND OTHER AUTHORITIES HAVING JURISDICTION OVER THE WORK.  
DO NOT SCALE DRAWINGS.  
THIS DRAWING MAY NOT BE USED FOR CONSTRUCTION UNTIL SIGNED BY THE ARCHITECT.  
COPYRIGHT RESERVED.

#	Description	Date
1	ISSUED FOR REVIEW	17 March 2023
2	ISSUED FOR REVIEW	01 April 2022

**JAWAN PROPERTIES INC.**  
200 SKIPPER DRIVE, MANOTICK  
ON, K4M 0M5

**WOODMAN ARCHITECT & ASSOCIATES LTD.**  
4 BEECHWOOD, SUITE 201 OTTAWA, ONTARIO, CANADA K1L 8L9  
TEL: 613 228 9850 • FAX: 613 228 9848 • mail@woodmanarchitect.com

CONSULTANTS:  
STRUCTURAL --  
MECHANICAL --  
CIVIL --  
ELECTRICAL --  
LANDSCAPING --

PROJECT  
**637 CUMMINGS AVE.  
OTTAWA**

DRAWING:  
**ELEVATIONS**

DATE	2023-03-13 10:15:49 AM	JOB NO.	2111
SCALE	Comme indiquée	DRAWING NO.	
DRAWN BY	Auteur		
REVISÉ PAR	Vérificateur		

**A111B**