
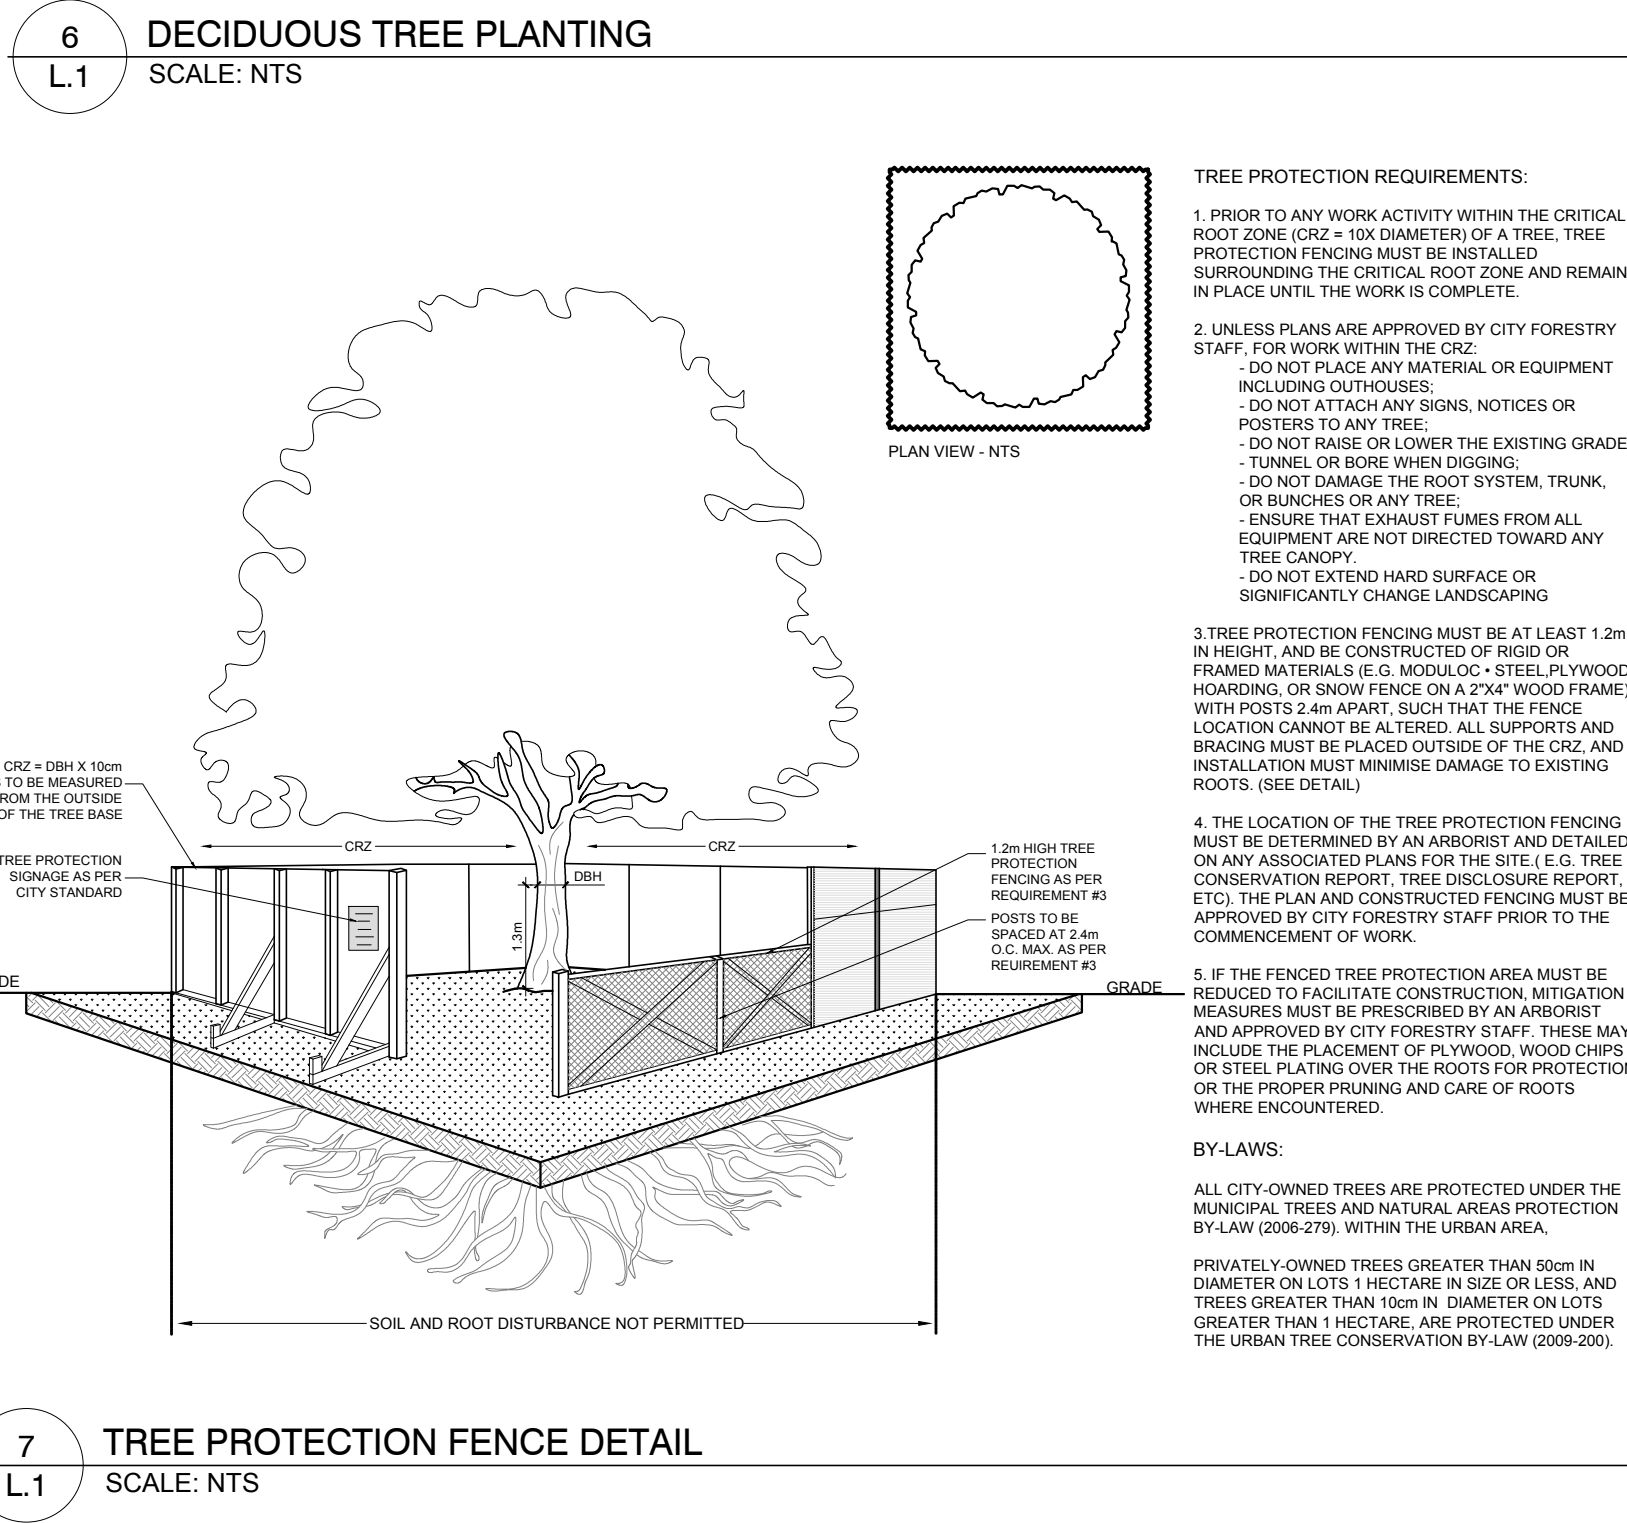
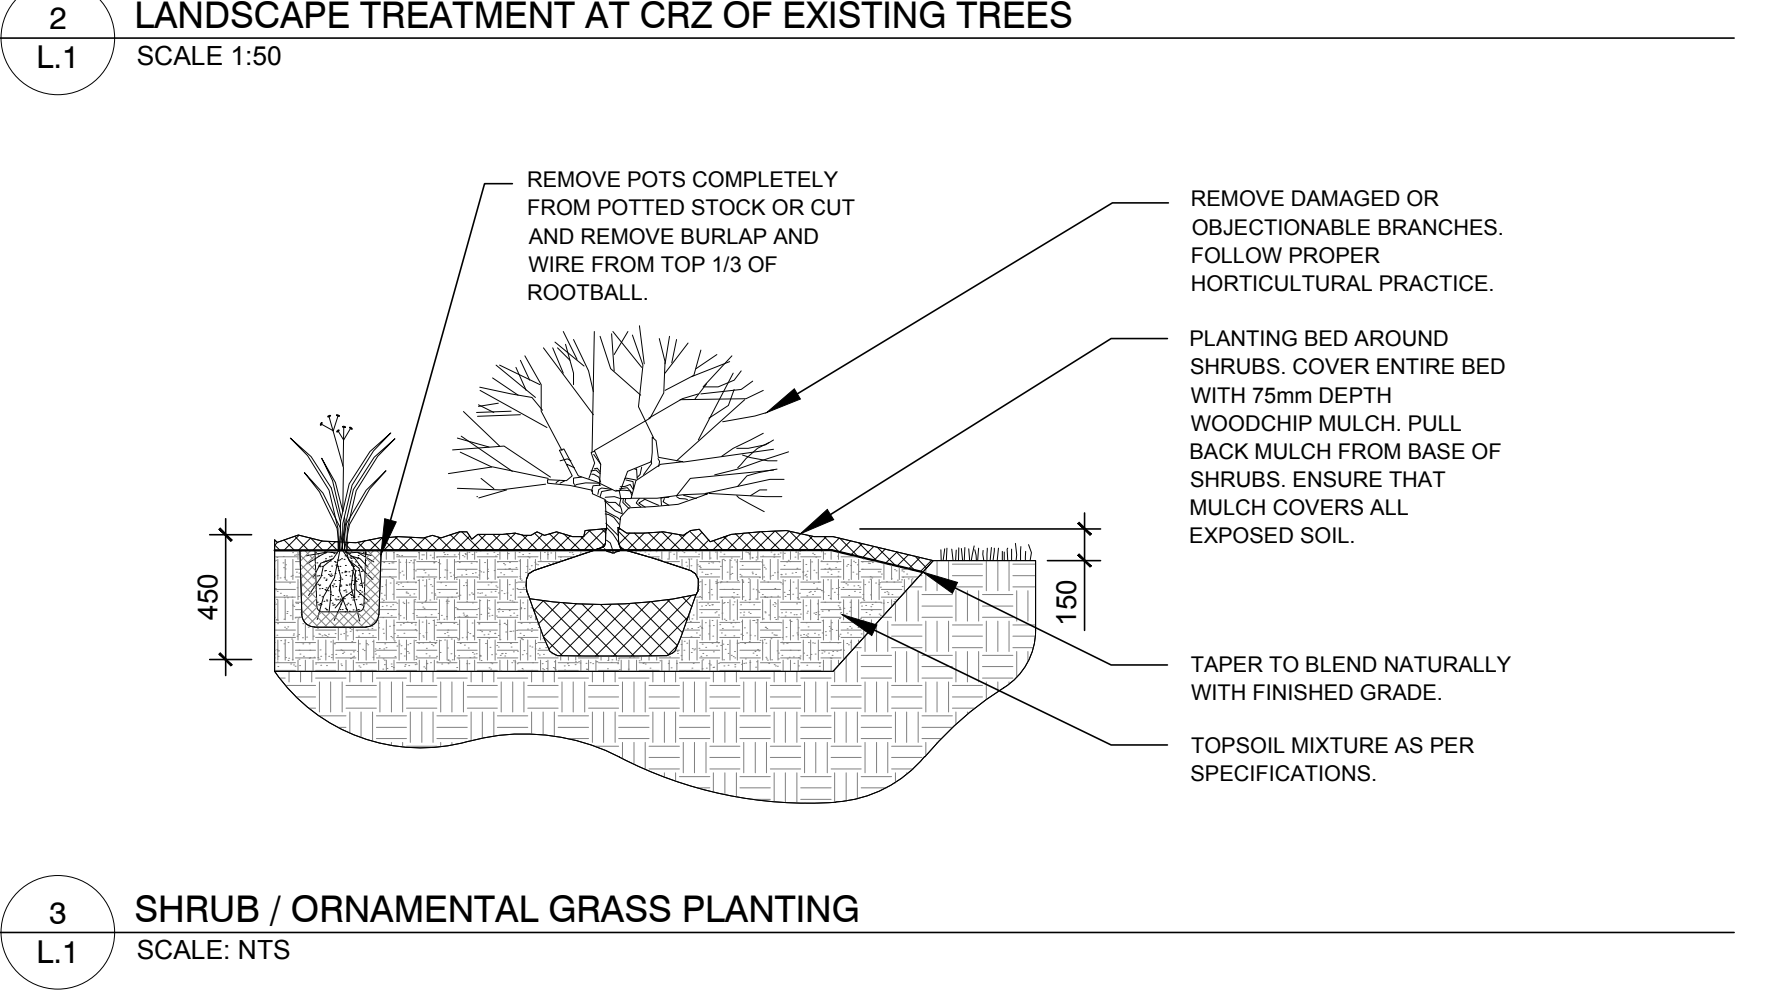
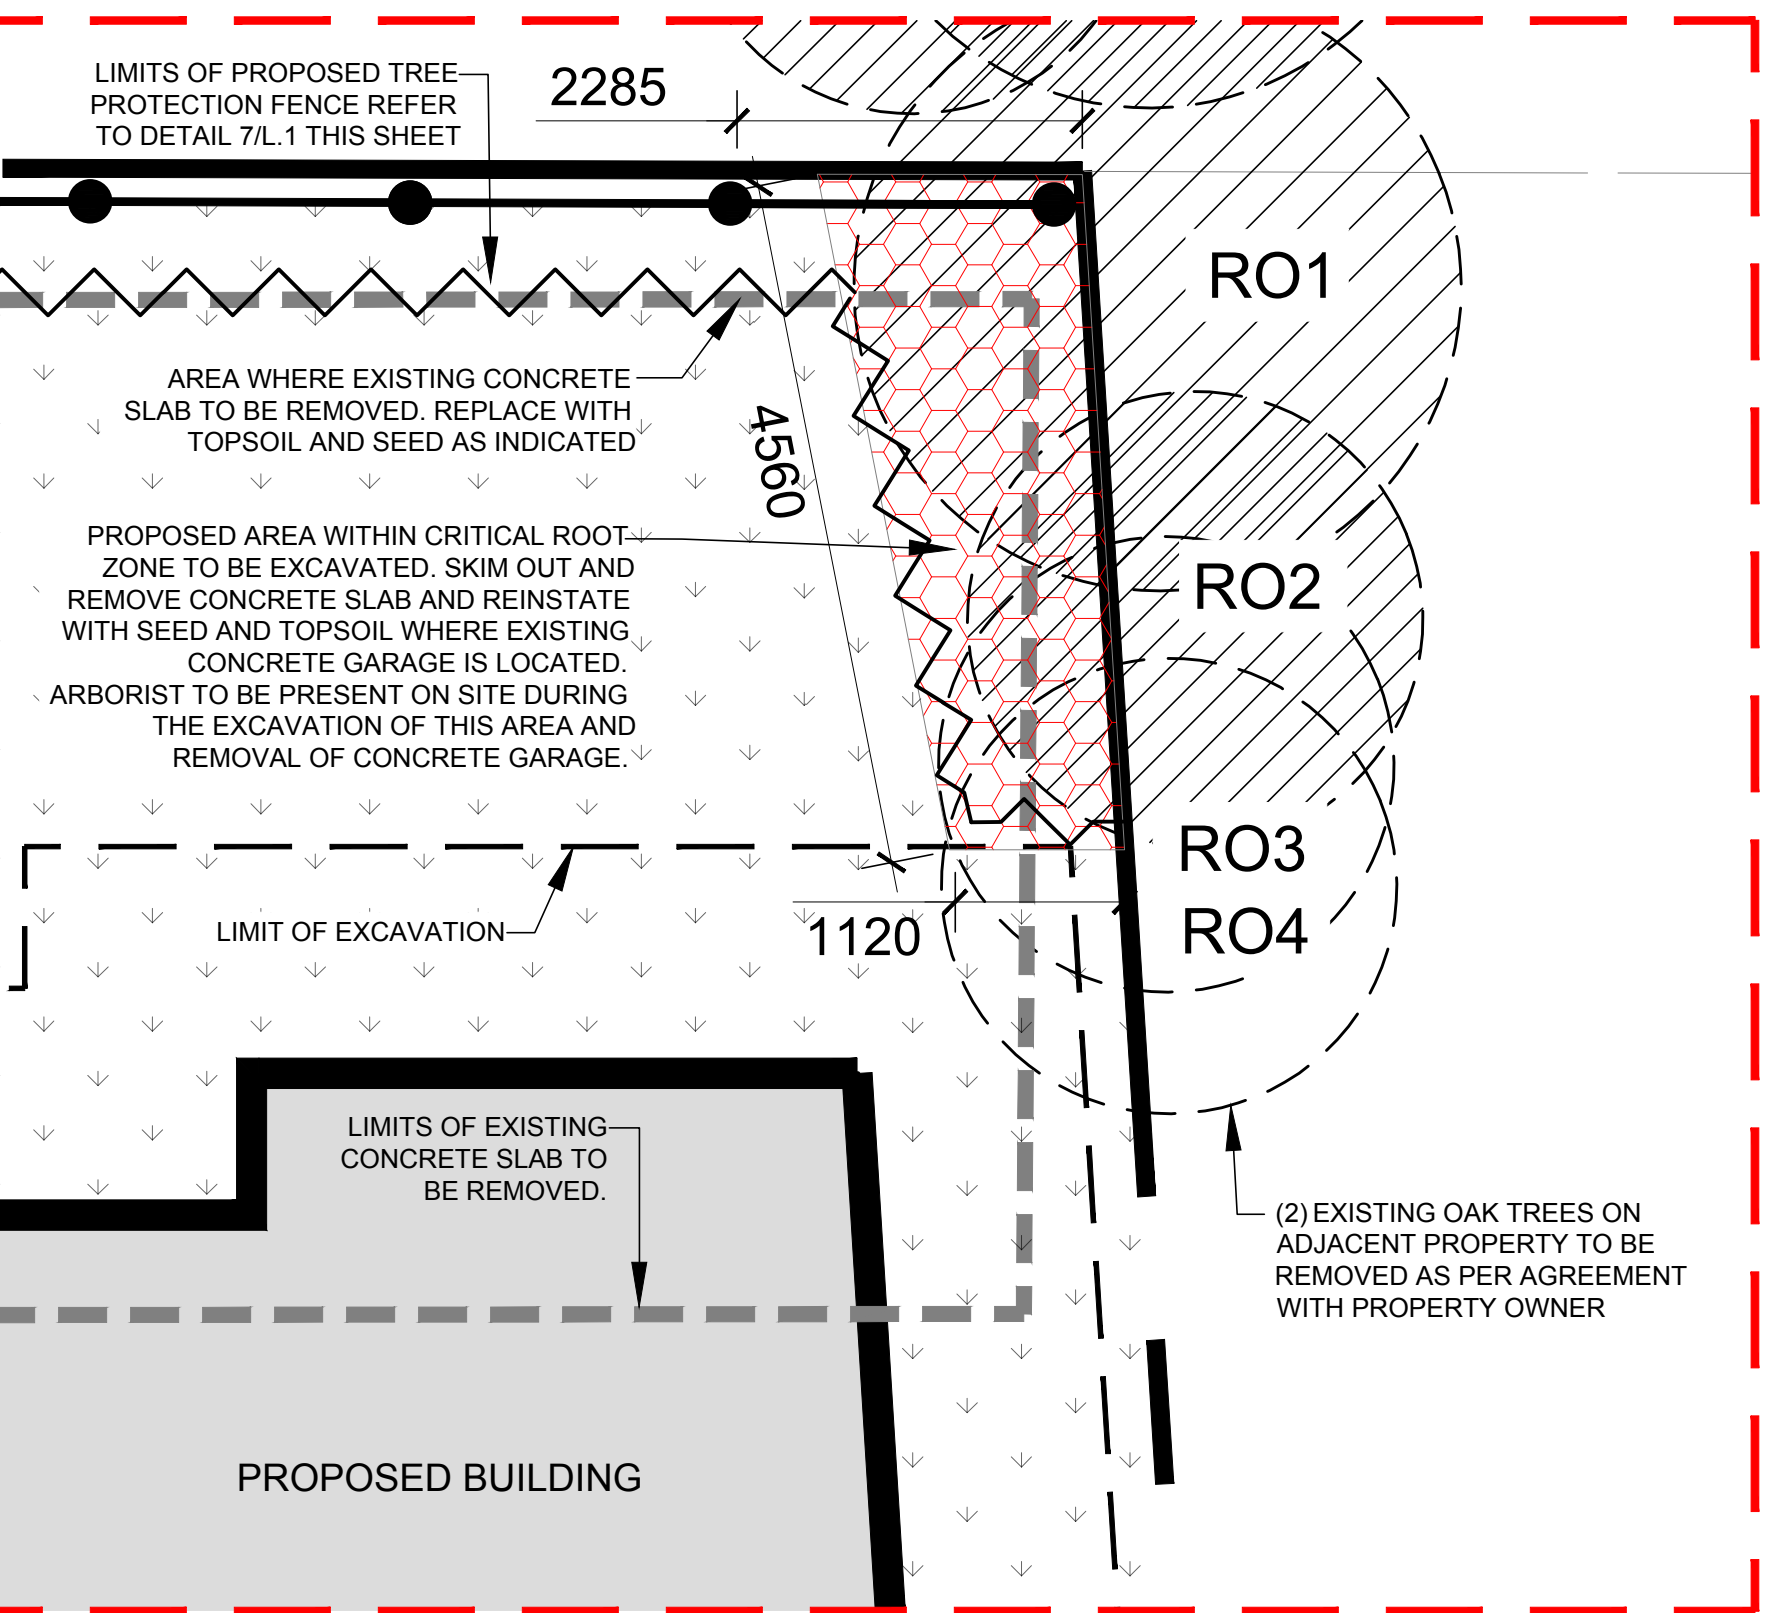
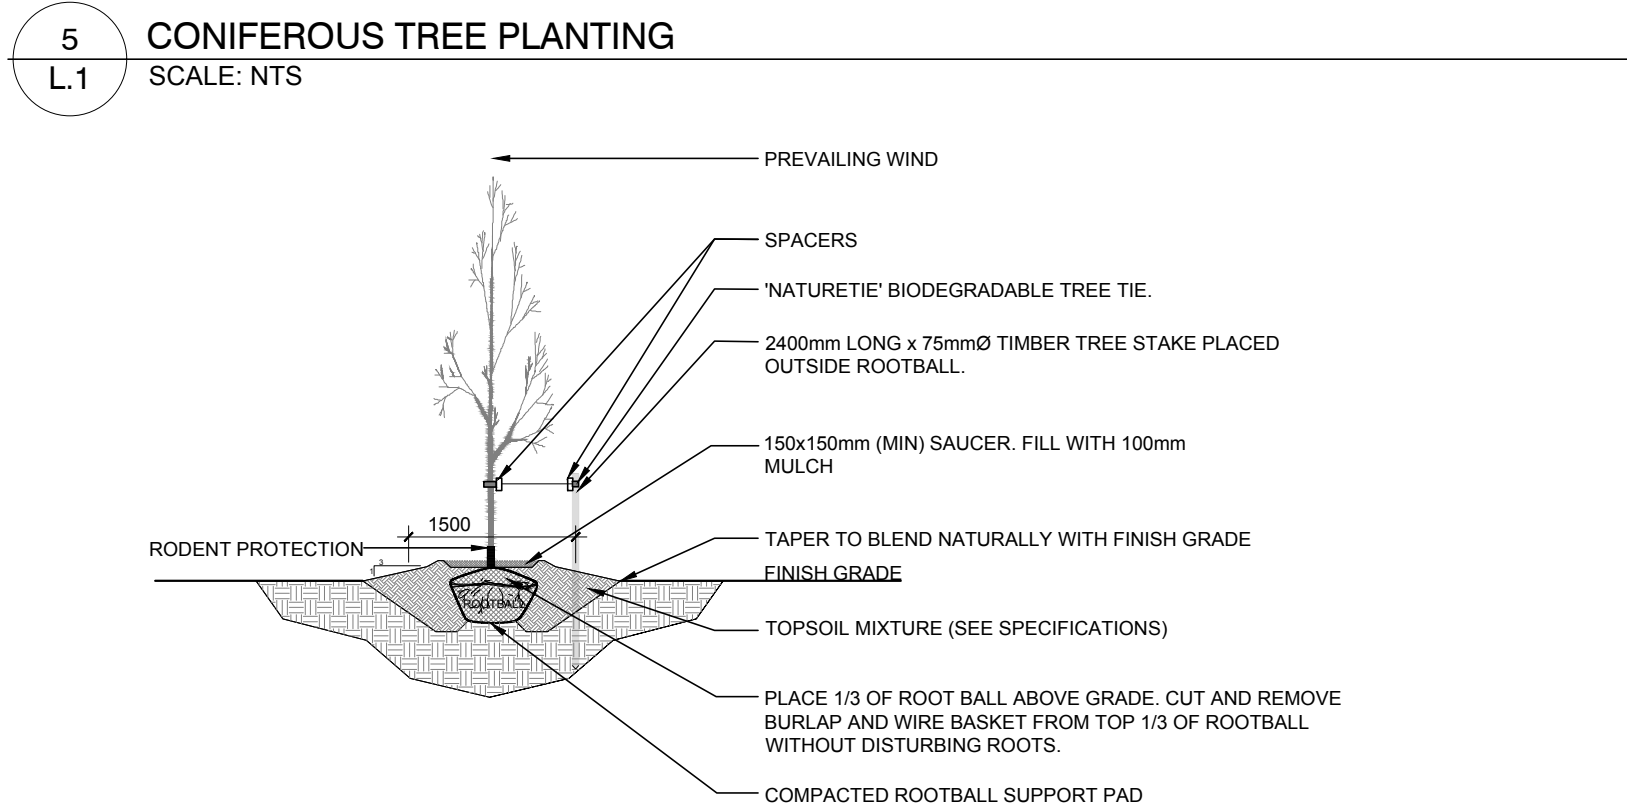
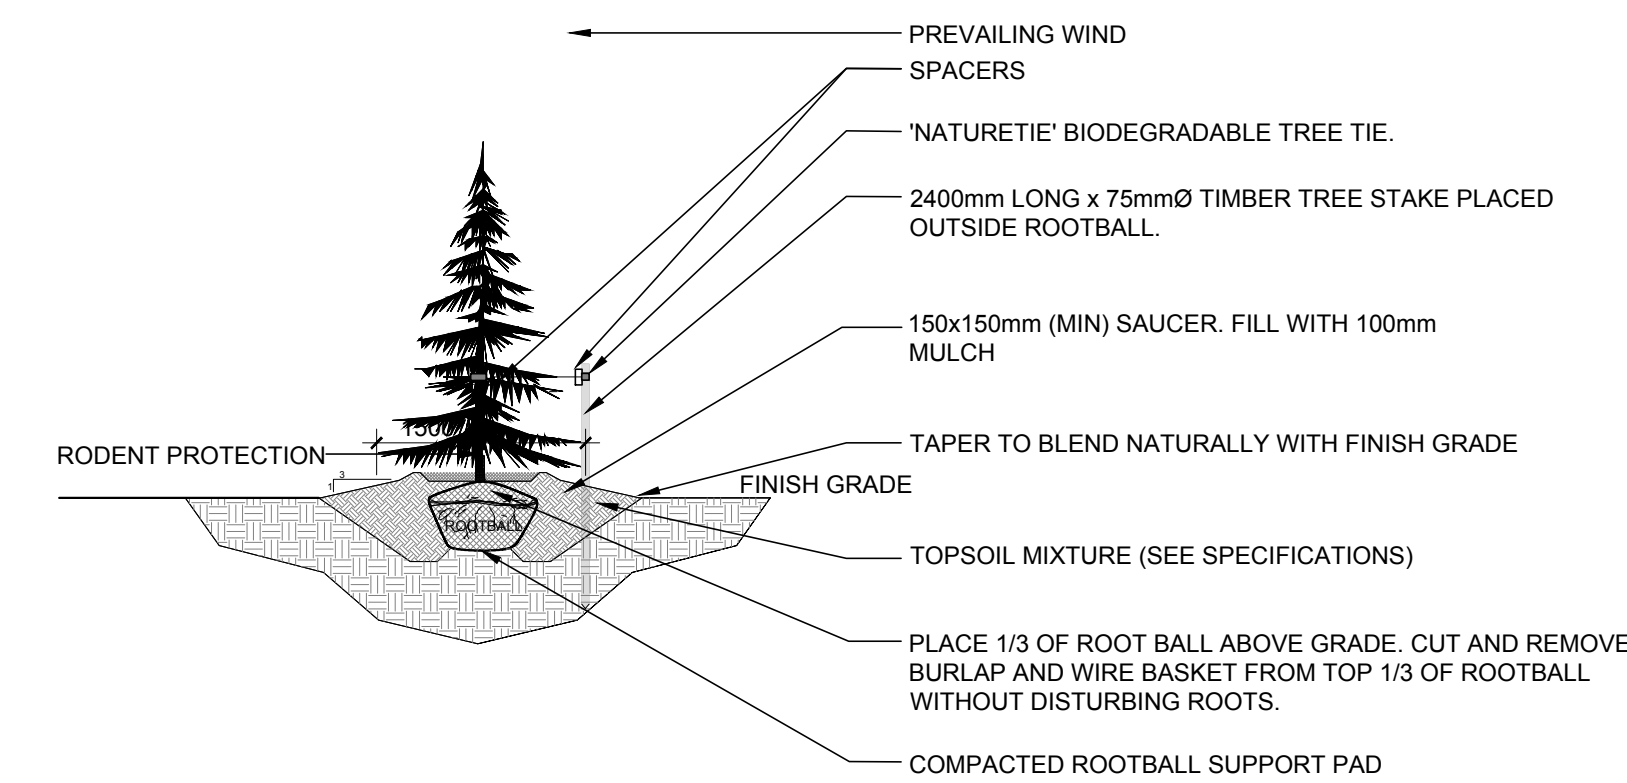


EXISTING TREE LIST

KEY	BOTANICAL NAME	COMMON NAME	SIZE	CRITICAL ROOT ZONE	OWNERSHIP	CONDITION	ACTION
8-AN	Acer negundo	Manitoba Maple	150-250mm DBH	1500-2500mm	637 Cummings Ave	POOR-FAIR	TO BE REMOVED
2-JU	Juniperus spp.	Juniper	80-130mm DBH	80-1300mm	637 Cummings Ave	GOOD	TO REMAIN
R01	Quercus rubra	Red Oak	200mm DBH	2000mm	641 Cummings Ave	GOOD	TO REMAIN
R02	Quercus rubra	Red Oak	145mm DBH	1450mm	641 Cummings Ave	GOOD	TO REMAIN
R03	Quercus rubra	Red Oak	120mm DBH	1200mm	641 Cummings Ave	GOOD	TO BE REMOVED
R04	Quercus rubra	Red Oak	145mm DBH	1450mm	641 Cummings Ave	GOOD	TO BE REMOVED
8-QR	Quercus rubra	Red Oak	150-400mm DBH	1500-4000mm	NCC Cummings Ave	GOOD	TO REMAIN

PROPOSED PLANT LIST

KEY	QTY.	BOTANICAL NAME	COMMON NAME	SIZE	CONDITION	REMARKS
TREES						
FM	1	Acer x freemanii	Freeman's Maple	60mm cal.	B&B	
GB	3	Ginkgo biloba 'Princeton Sentry'	Princeton Sentry Ginkgo	60mm cal.	B&B	Male tree
HB	1	Celtis occidentalis	Hackberry	60mm cal.	B&B	
JL	1	Syringa reticulata	Japanese Tree Lilac	60mm cal.	B&B	
PE	1	Ulmus wilsoniana 'Prospector'	Prospector Elm	60mm cal.	B&B	
SK	2	Gleditsia tricanthos 'Draves'	Street Keeper Honey Locust	60mm cal.	B&B	
SM	1	Acer saccharum	Sugar Maple	60mm cal.	B&B	
SS	1	Picea omorika	Serbian Spruce	1800mm ht.	B&B	
SHRUBS						
AH	12	Hydrangea arborescens 'Annabelle'	Annabelle Hydrangea	1 gallon pot	Potted	Space 1000mm o.c.
BB	5	Euonymus alatus 'Compactus'	Dwarf Burning Bush	600mm ht.	Potted	Space 800mm o.c.
JT	14	Juniperus sabinia 'Tamariscifolia'	Tamarix Juniper	600mm spr.	Potted	Space 800mm o.c.
ORNAMENTAL GRASSES						
BL	8	Leymus arenarius 'Blue Dune'	Blue Lyme Grass	250mm pot.	Potted	Space 800mm o.c.

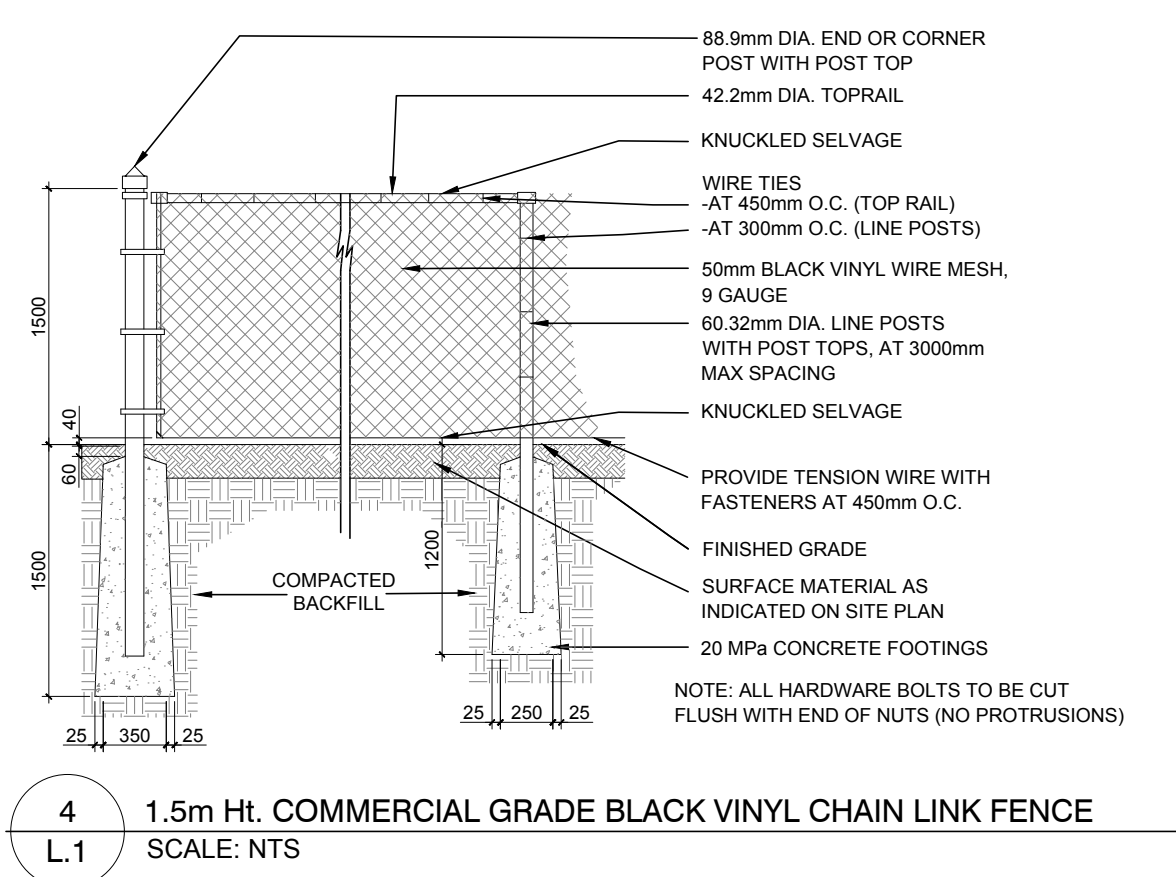

CLIENT
JAWAN PROPERTIES INC.
200 SKIPPER DRIVE
MANOTICK ON K4M 0M5

CONSULTANTS
ARCHITECTS:
WOODMAN ARCHITECT ASSOCIATES LTD.

CIVIL ENGINEERS:
McINTOSH PERRY

LEGEND

- EXISTING TREE TO REMAIN
- EXISTING TREE TO BE REMOVED
- GROUP OF EXISTING TREES TO BE REMOVED
- PROPOSED DECIDUOUS TREE
- PROPOSED CONIFEROUS TREE
- PROPOSED SHRUBS / ORNAMENTAL GRASSES
- PROPOSED SOD
- PROPOSED PRECAST CONCRETE PAVERS
- PROPOSED GRASS BLOCK PAVERS
- PROPOSED CONCRETE
- TREE PROTECTION FENCE
- PROPOSED SUBGRADE AREA WITHIN CRZ TO BE EXCAVATED BY "HYDRO VAC"
- PROPOSED 1.5m HT. BLACK VINYL CHAIN LINK FENCE

No.	Issue	Date	DR	CK
4	REVISED PER NCC COMMENTS	04/20/2023	ML	JL
3	REVISED PER FORESTRY COMMENTS	02/13/2023	ML	JL
2	REVISED PER CITY COMMENTS	12/01/2022	ML	JL
1	ISSUED FOR SITE PLAN CONTROL	08/29/2022	ML	JL

No. 637 Existing 2 Storey Apartment Building (Brick Noted)

JAMES B. LENNOX & ASSOCIATES INC.
LANDSCAPE ARCHITECTS
3333 CARLING AVE. OTTAWA, ONTARIO K2H 1S8
Tel: (613) 722-5168 Fax: (866) 343-3942

PROJECT
29 UNIT 3 STOREY APARTMENT
637 CUMMINGS AVENUE, OTTAWA ON

DRAWING
TREE CONSERVATION REPORT & LANDSCAPE PLAN

SCALE
AS SHOWN

START DATE
JULY 2022

PROJECT NO.
22MIS2263

DRAWING NO.
L.1

PLOT SIZE ARCH-D

D07-12-22-0129