



1 ELEVATION @ GRID A (facing parking)
A-3 SCALE: 1:100



2 ELEVATION @ GRID C (facing street)
A-3 SCALE: 1:100

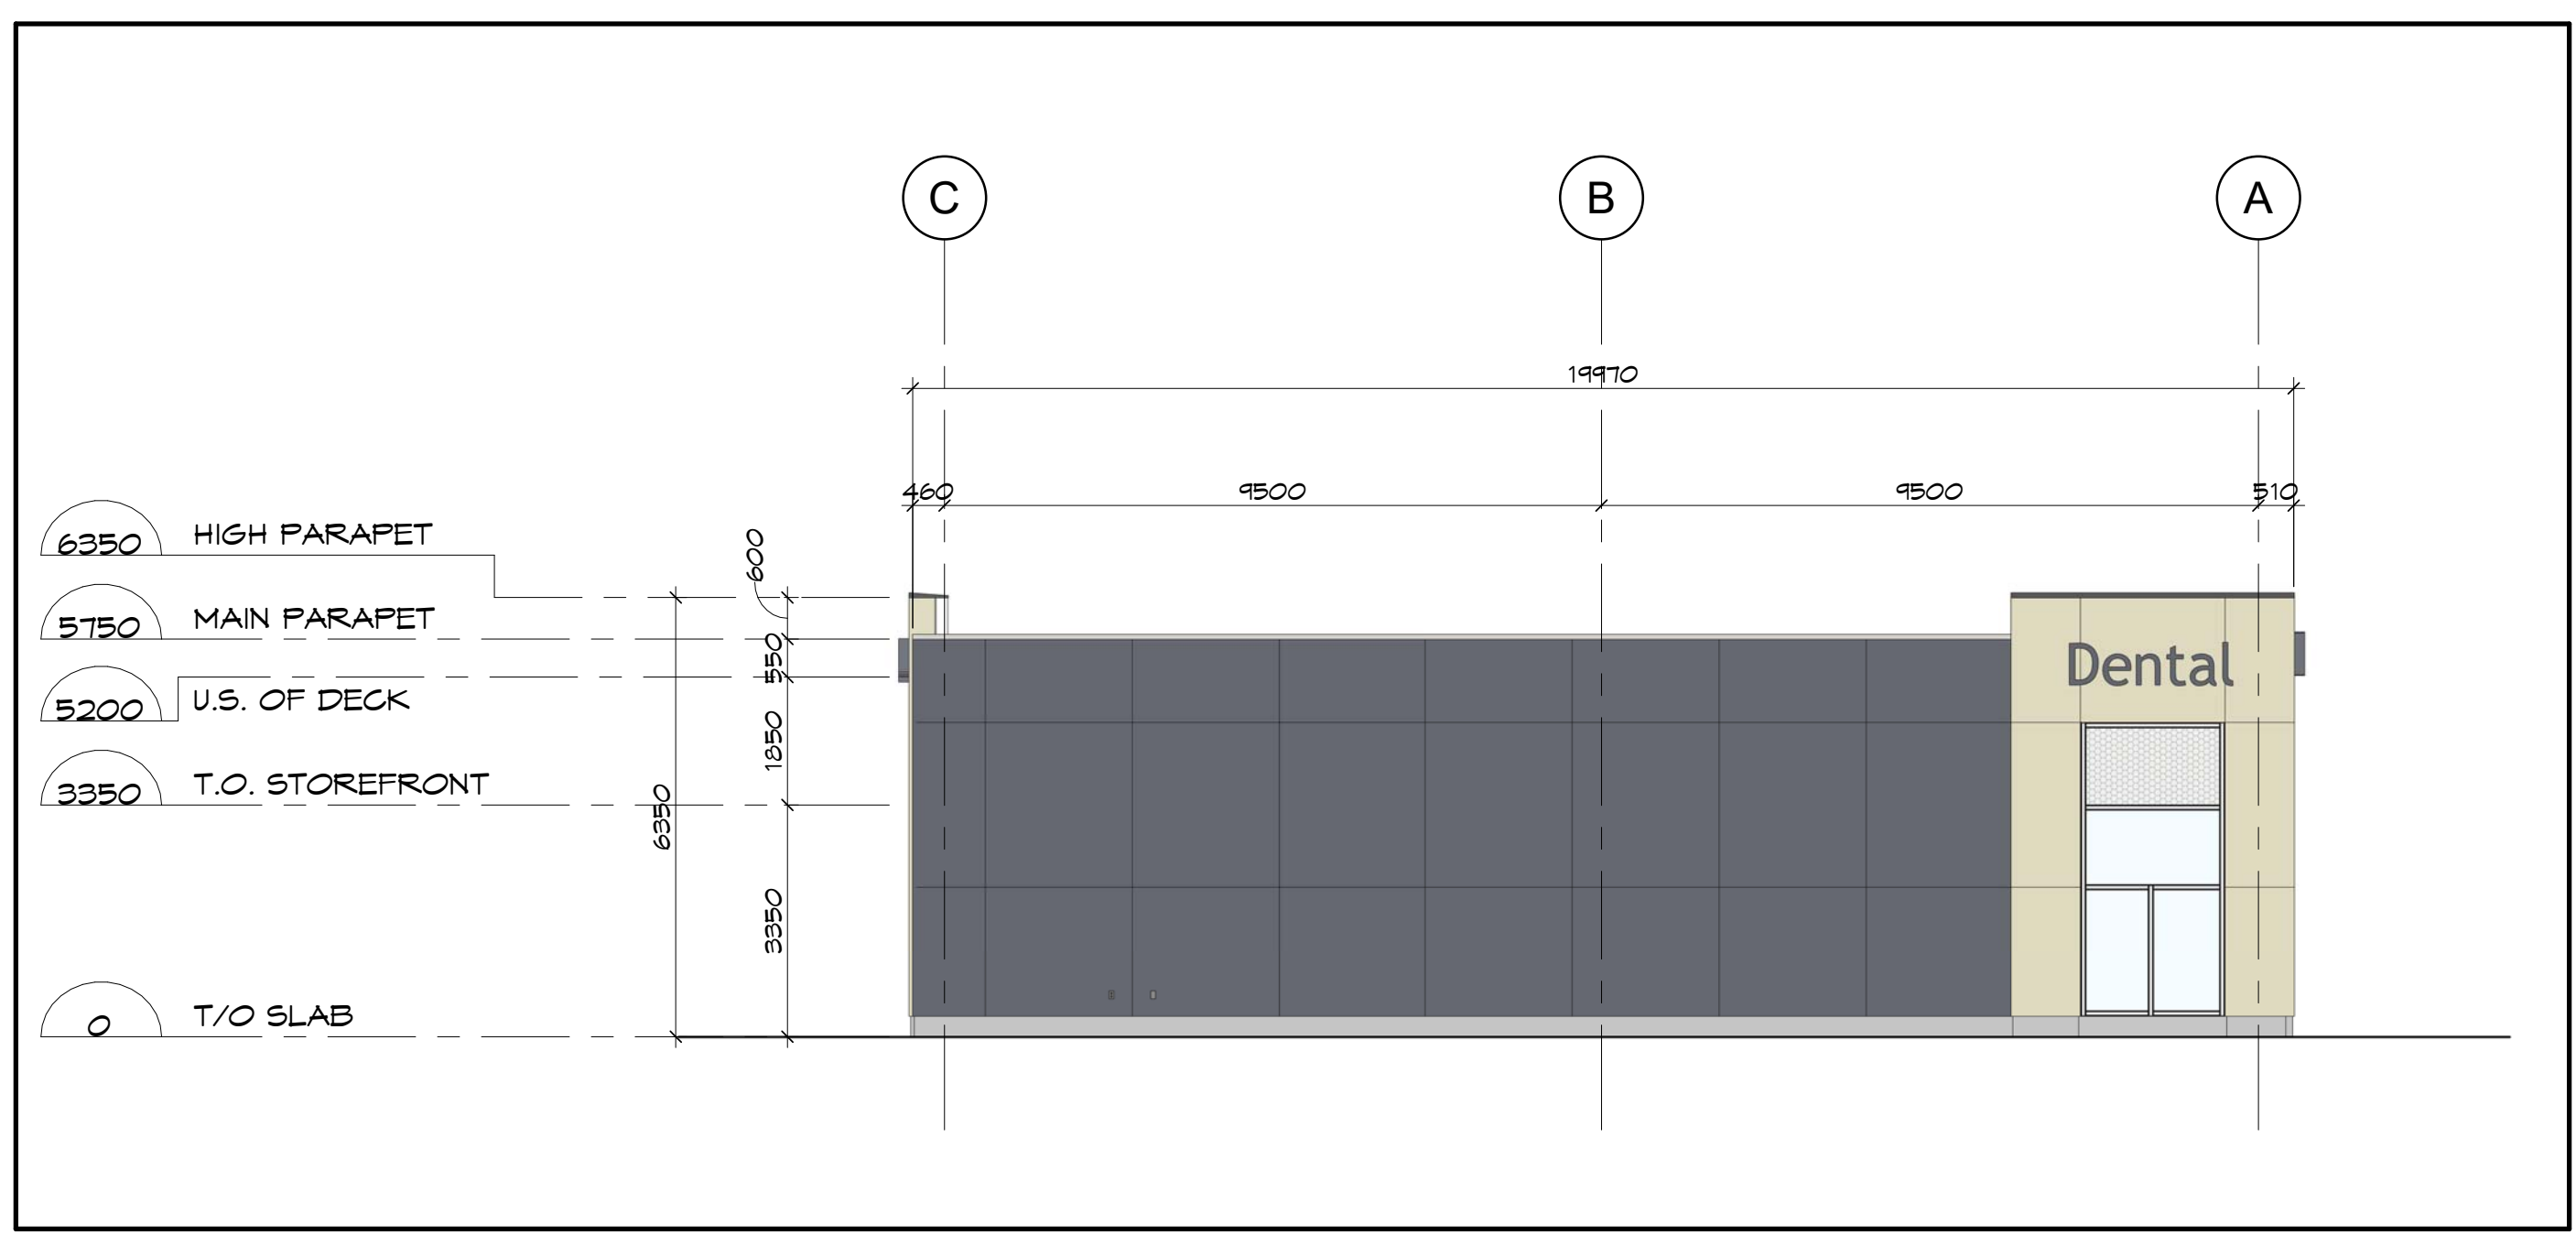

3 SIDE ELEVATION @ GRID 1
A-3 SCALE: 1:100

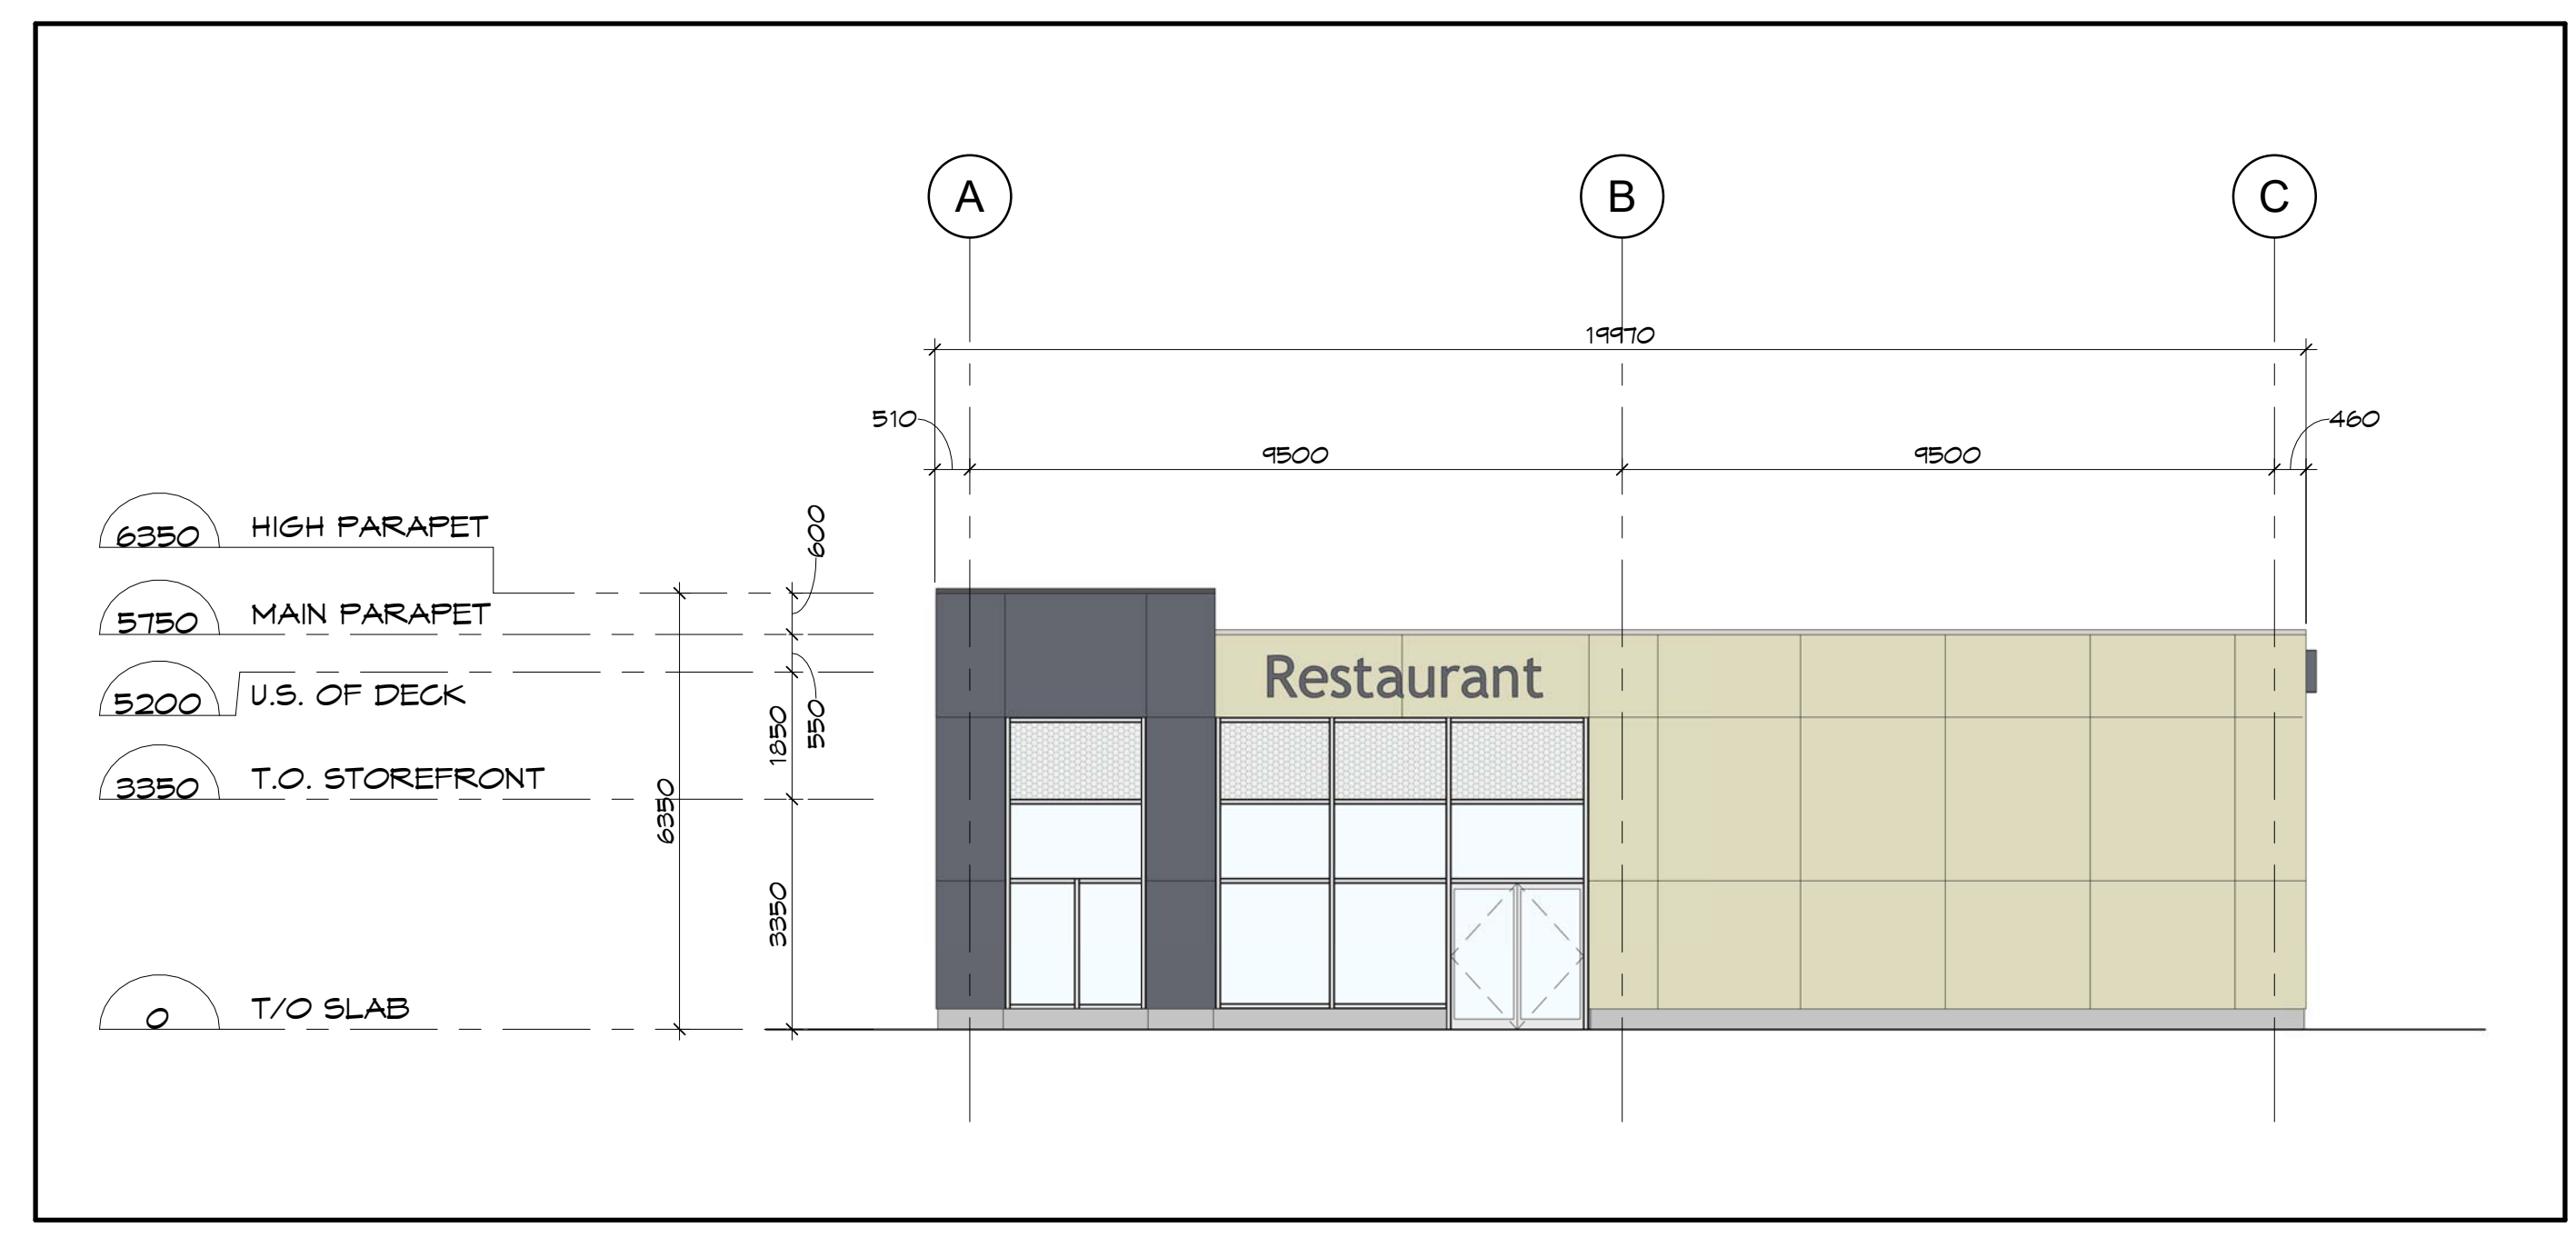

4 SIDE ELEVATION @ GRID 9
A-3 SCALE: 1:100

ELEVATION LEGEND


- PRECAST - SMOOTH - GREY
- PRECAST - SMOOTH - BEIGE
- PRECAST - BRICK PATTERN - RED
- SPANDREL GLASS WITH INSULATED METAL PAN
- GREY GLASS
- CLEAR ANODIZED CURTAIN WALL
- SIGNAGE - BY TENANT

Client:



Key Plan:
Plan Clé:

1	ISSUED FOR SITE PLAN APPLICATION	15/12/2022
Issue:		Date:
Prime Consultant:		
Expert-Consult:		




100 - 25 Holland Ave.
Ottawa, ON K1Y 4R9
613.724.9865
dl-arch.ca

Sub Consultant:
Expert-Consult:

Project:
Earl Armstrong Shopping Plaza

Drawing:
Building A - Preliminary Exterior Elevations


Drawn by: Dessiné par: SG/RD	Scale: Echelle: As indicated
Designed by: Conçu par: MD	Date: DEC. 2022
Approved by: Approuvé par: MD	Client Project No. No. du Projet du Client:




Project No.:
No. du Projet:
1225-01

Sheet No.:
No. de la feuille:
A-3


Key Plan:
 Plan Clé:

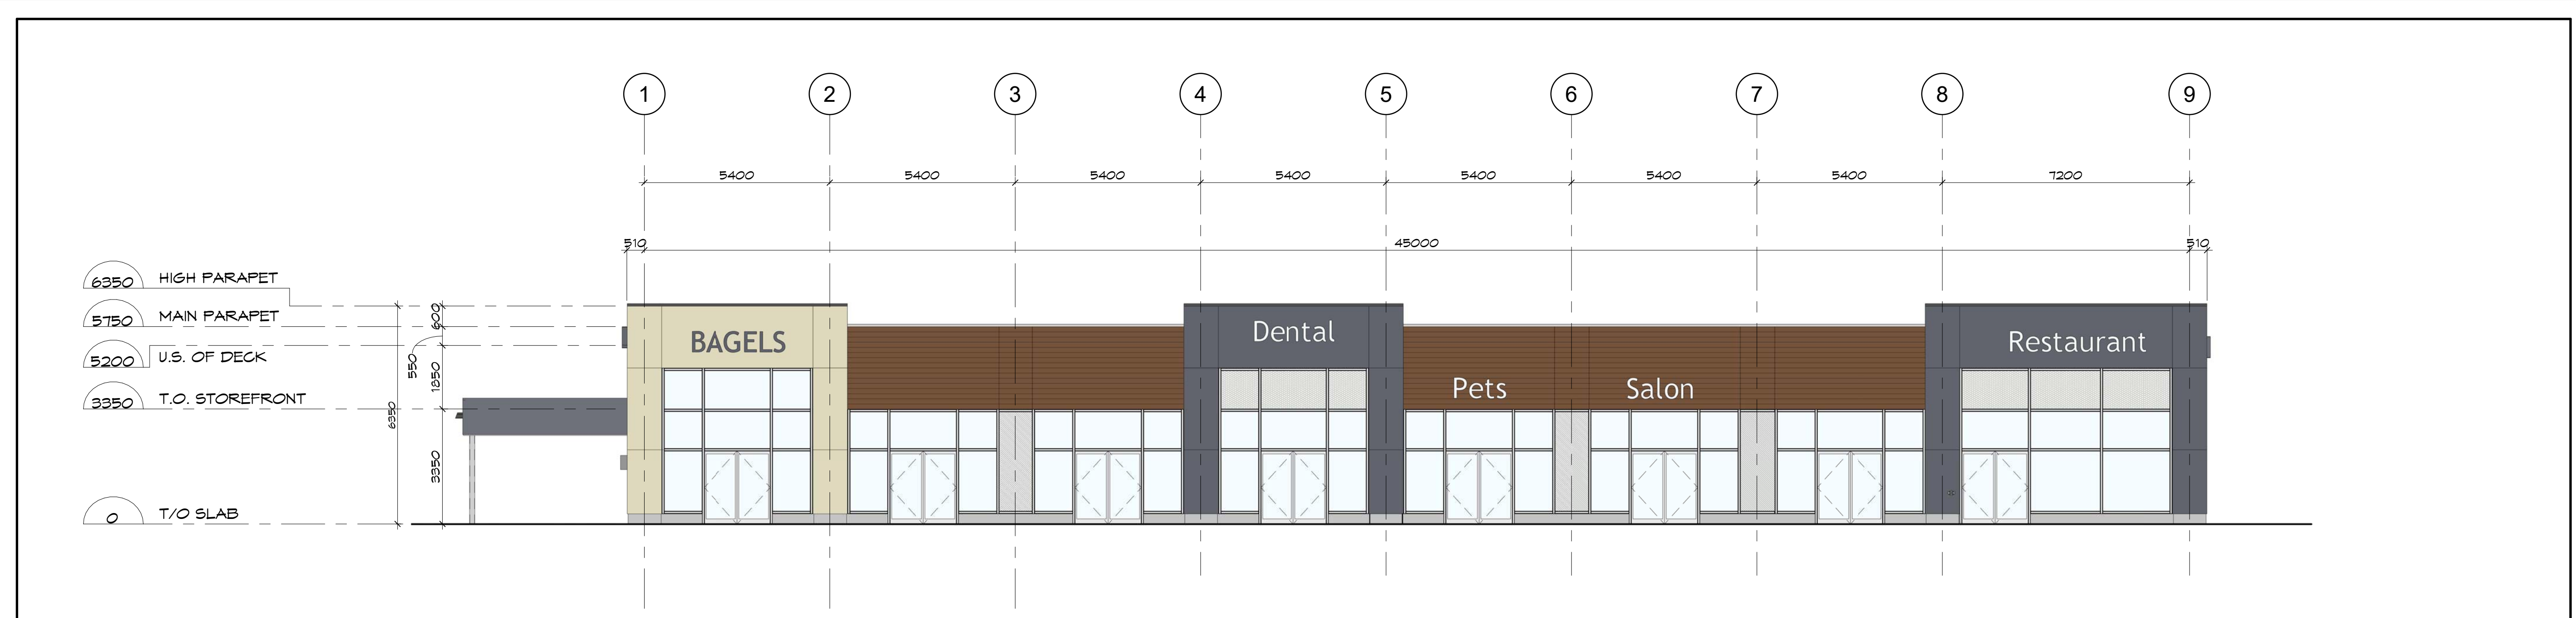


1 ELEVATION @ GRID A (facing parking)
 A-3 SCALE: 1:100

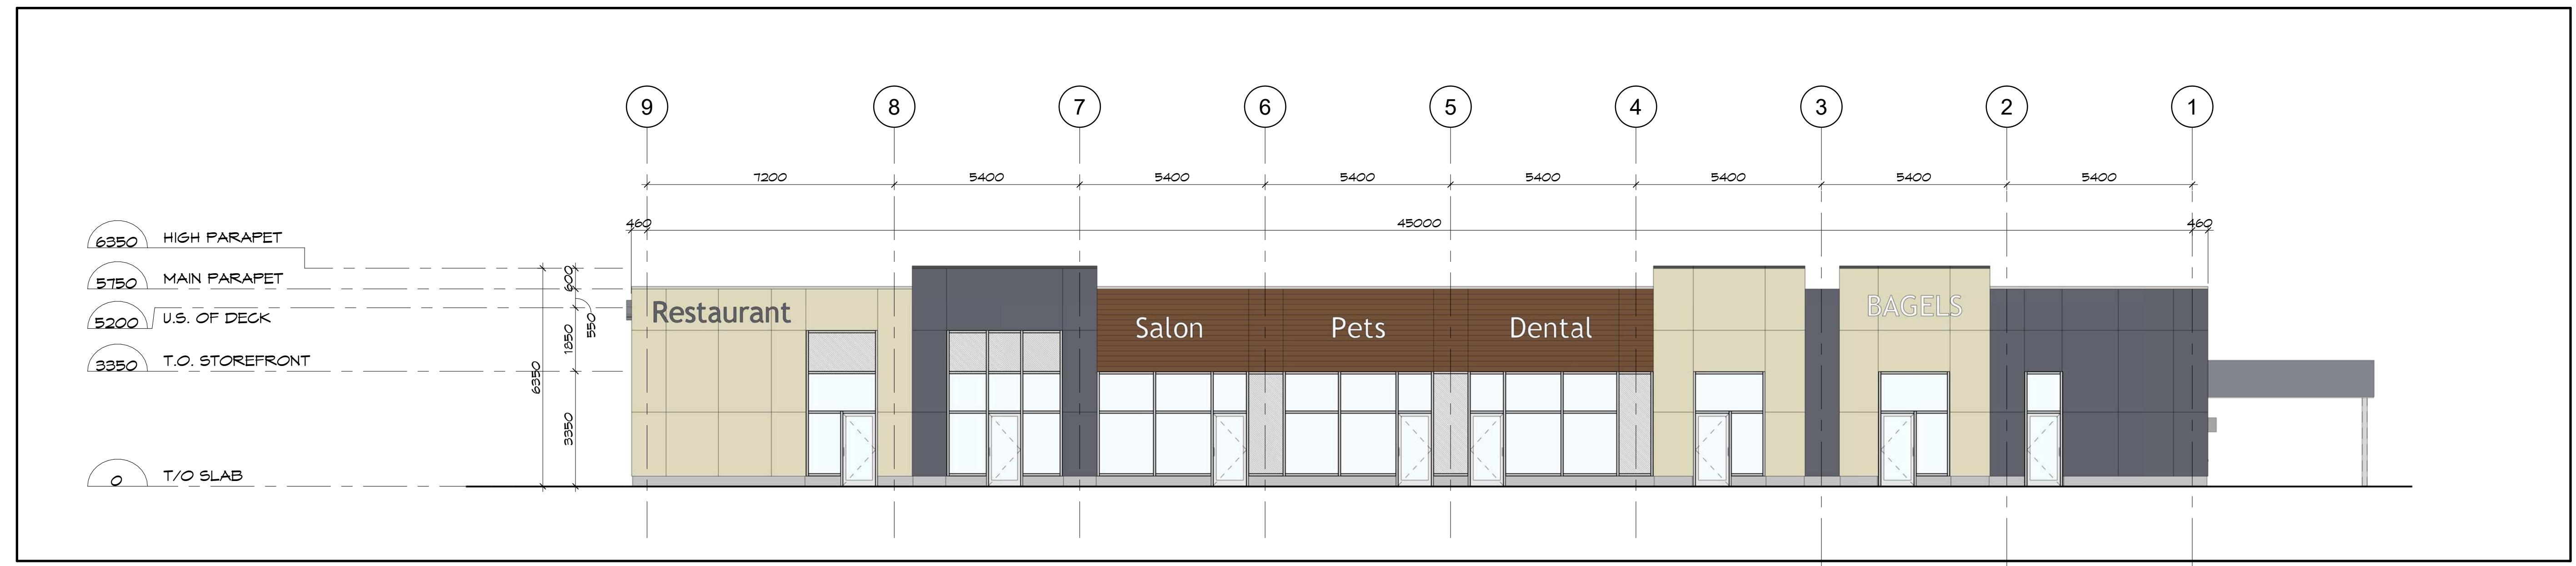

2 ELEVATION @ GRID C (facing street)
 A-3 SCALE: 1:100

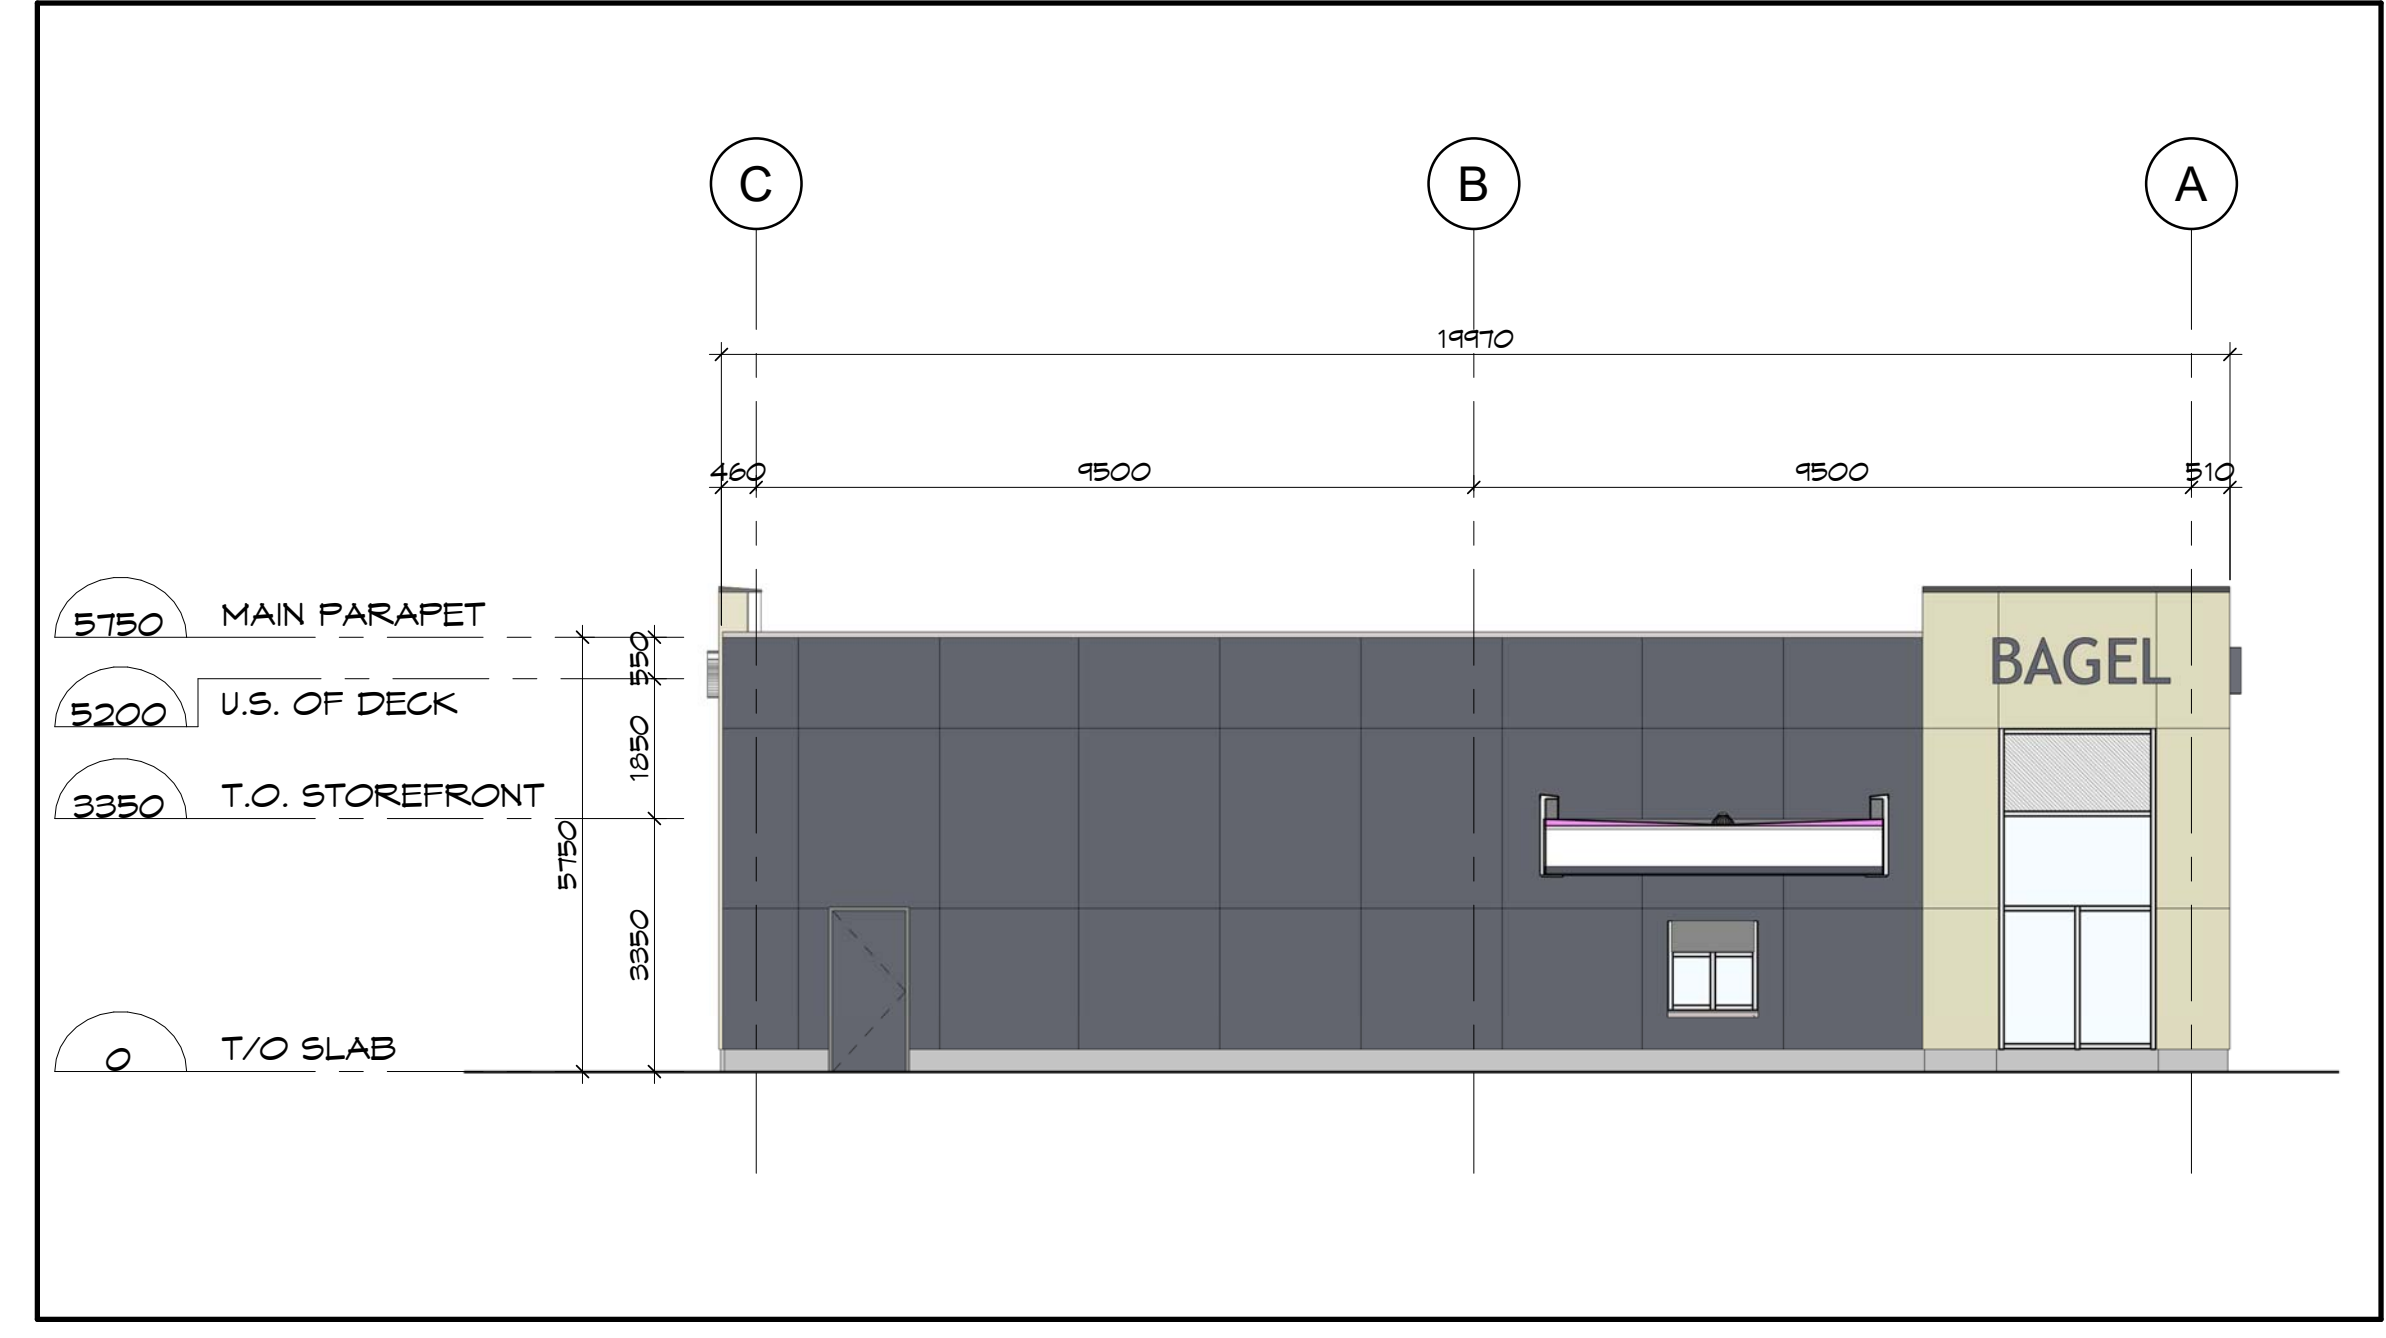

3 SIDE ELEVATION @ GRID 1
 A-3 SCALE: 1:100

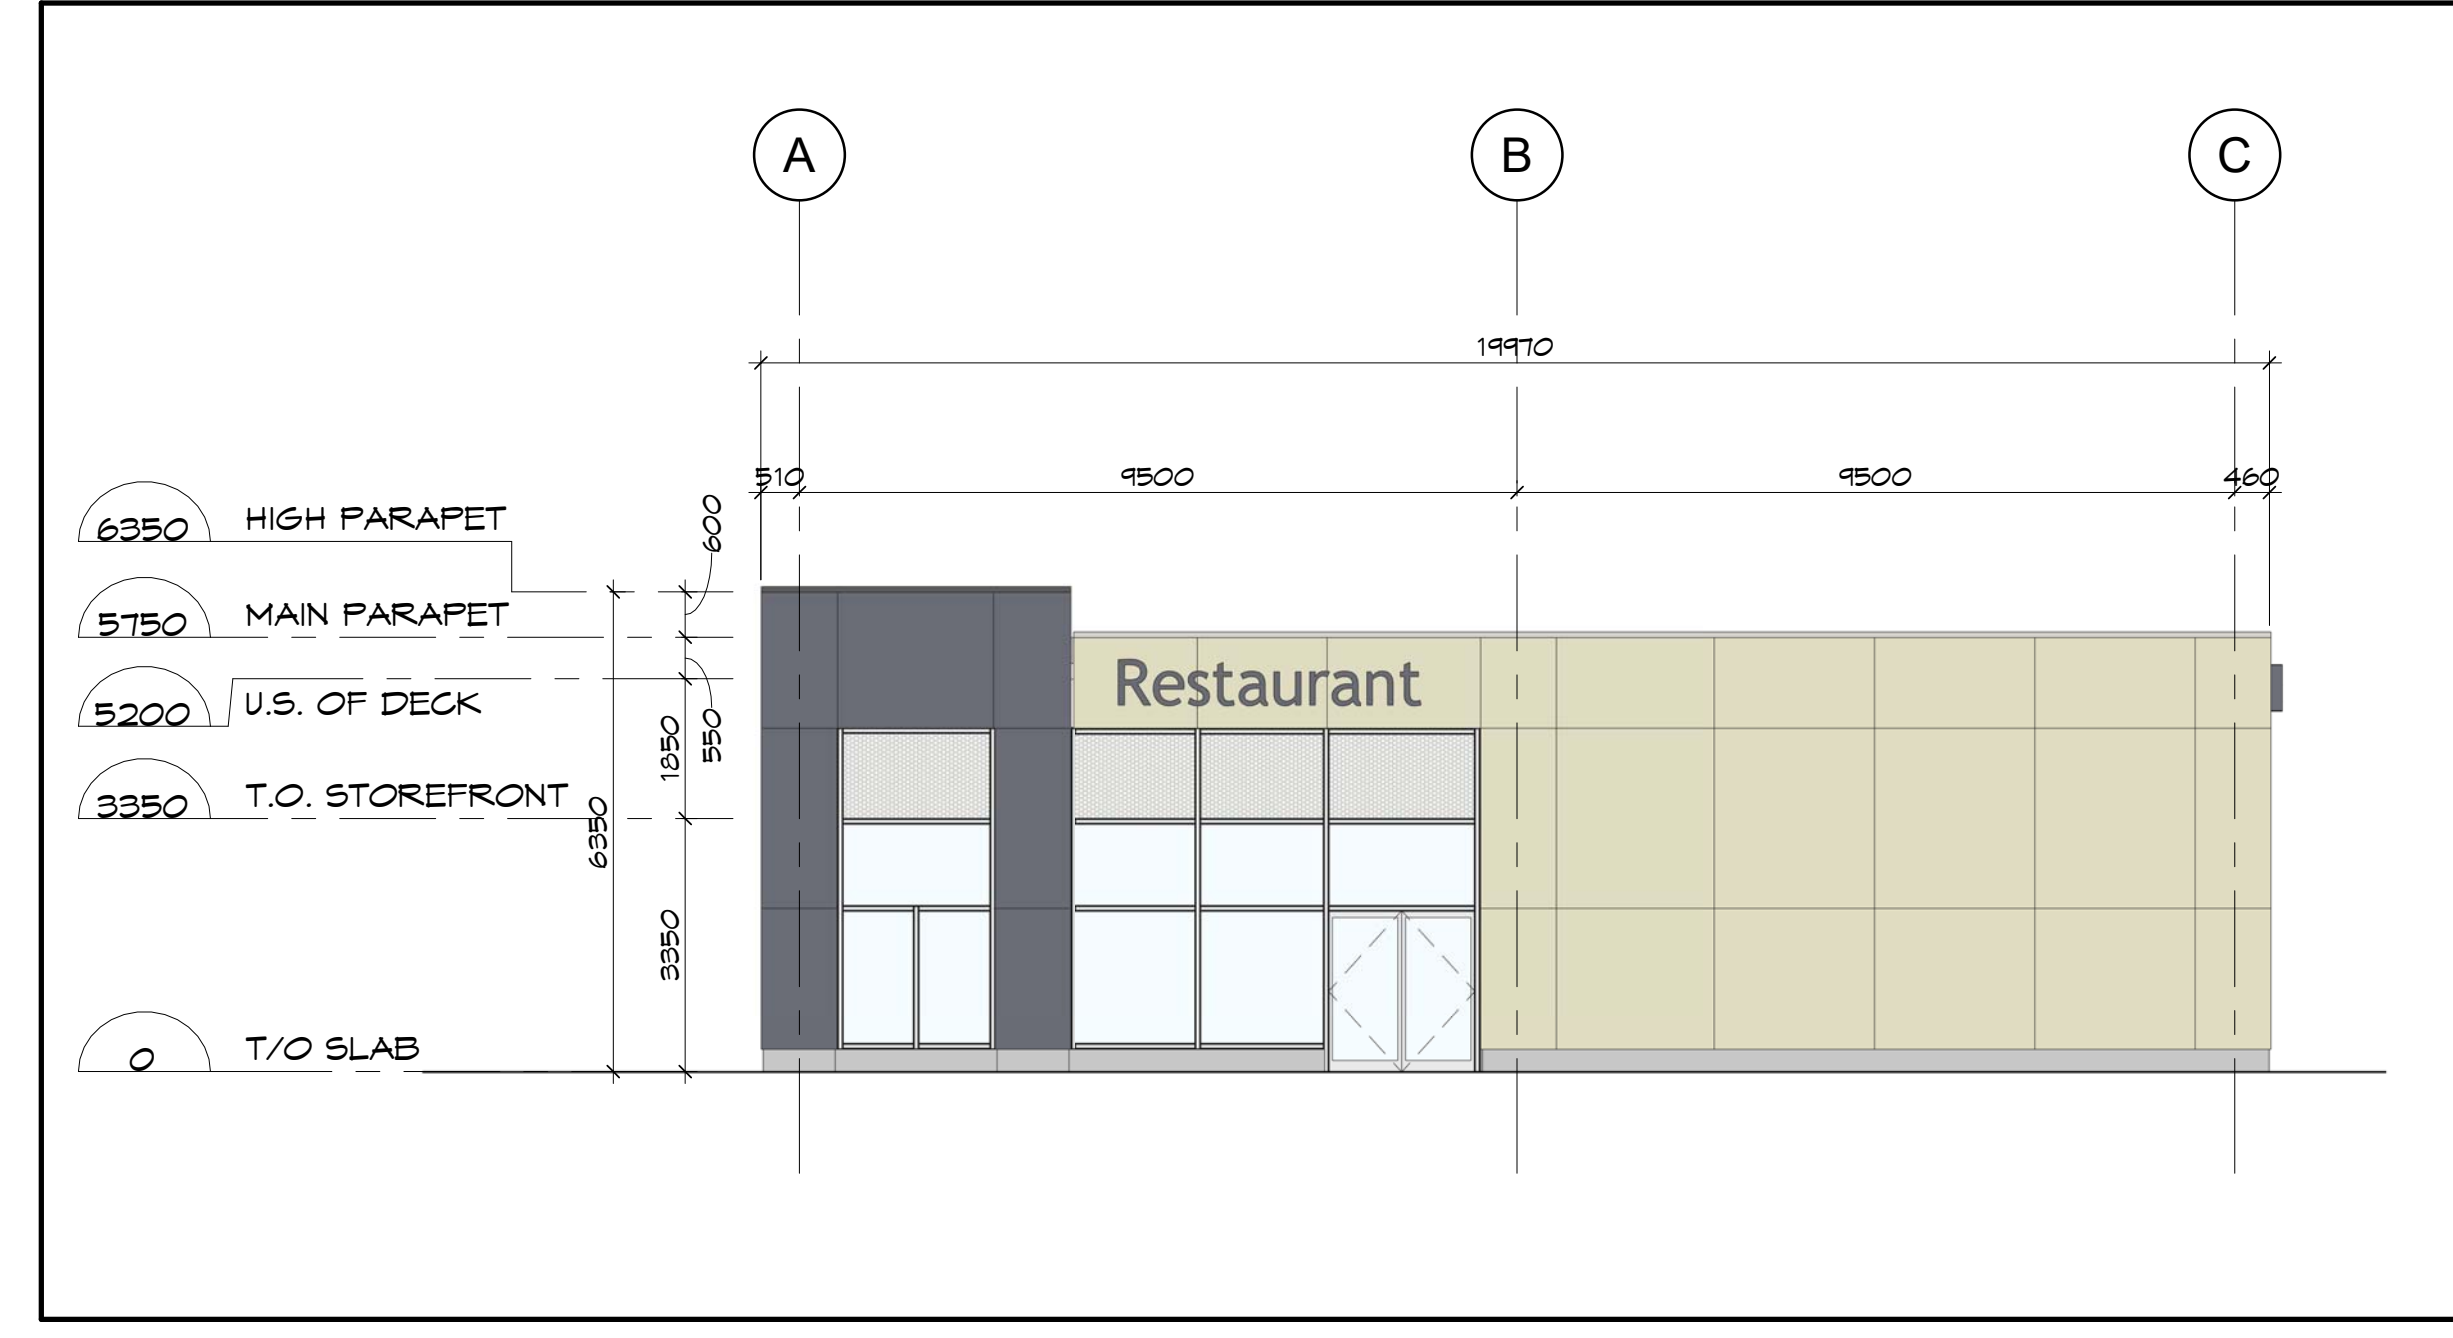

4 SIDE ELEVATION @ GRID 9
 A-3 SCALE: 1:100

ELEVATION LEGEND

- PRECAST - SMOOTH - GREY
- PRECAST - SMOOTH - BEIGE
- PRECAST - WOOD PATTERN - BROWN
- SPANDREL GLASS WITH INSULATED METAL PAN
- GREY GLASS
- CLEAR ANODIZED CURTAIN WALL
- SIGNAGE - BY TENANT

1	ISSUED FOR SITE PLAN APPLICATION	15/12/2022
Issue:		Date:

Prime Consultant:
 Expert-Consell:

DREDGE LEAHY ARCHITECTS INC.
 100 - 25 Holland Ave.
 Ottawa, ON K1Y 4R9
 613.724.9865
 dl-arch.ca

Sub Consultant:
 Expert-Consell:

Project:
 Project: EARL ARMSTRONG SHOPPING PLAZA

Drawing:
 Dessin: BUILDING C - PRELIMINARY EXTERIOR ELEVATIONS


Drawn by: Dessiné par: SG/RD	Scale: Echelle: As indicated
Designed by: Conçu par: MD	Date: DEC. 2022
Approved by: Approuvé par: MD	Client Project No. No. du Projet du Client:

Seal:
ScEAU:

ONTARIO ASSOCIATION OF ARCHITECTS
 W. K. Dredge
 SHELE L. UEDGE
 LIGENGE
 499B

Project No.:
No. du Projet:
1225-01

Sheet No.:
No. de la feuille:
A-3

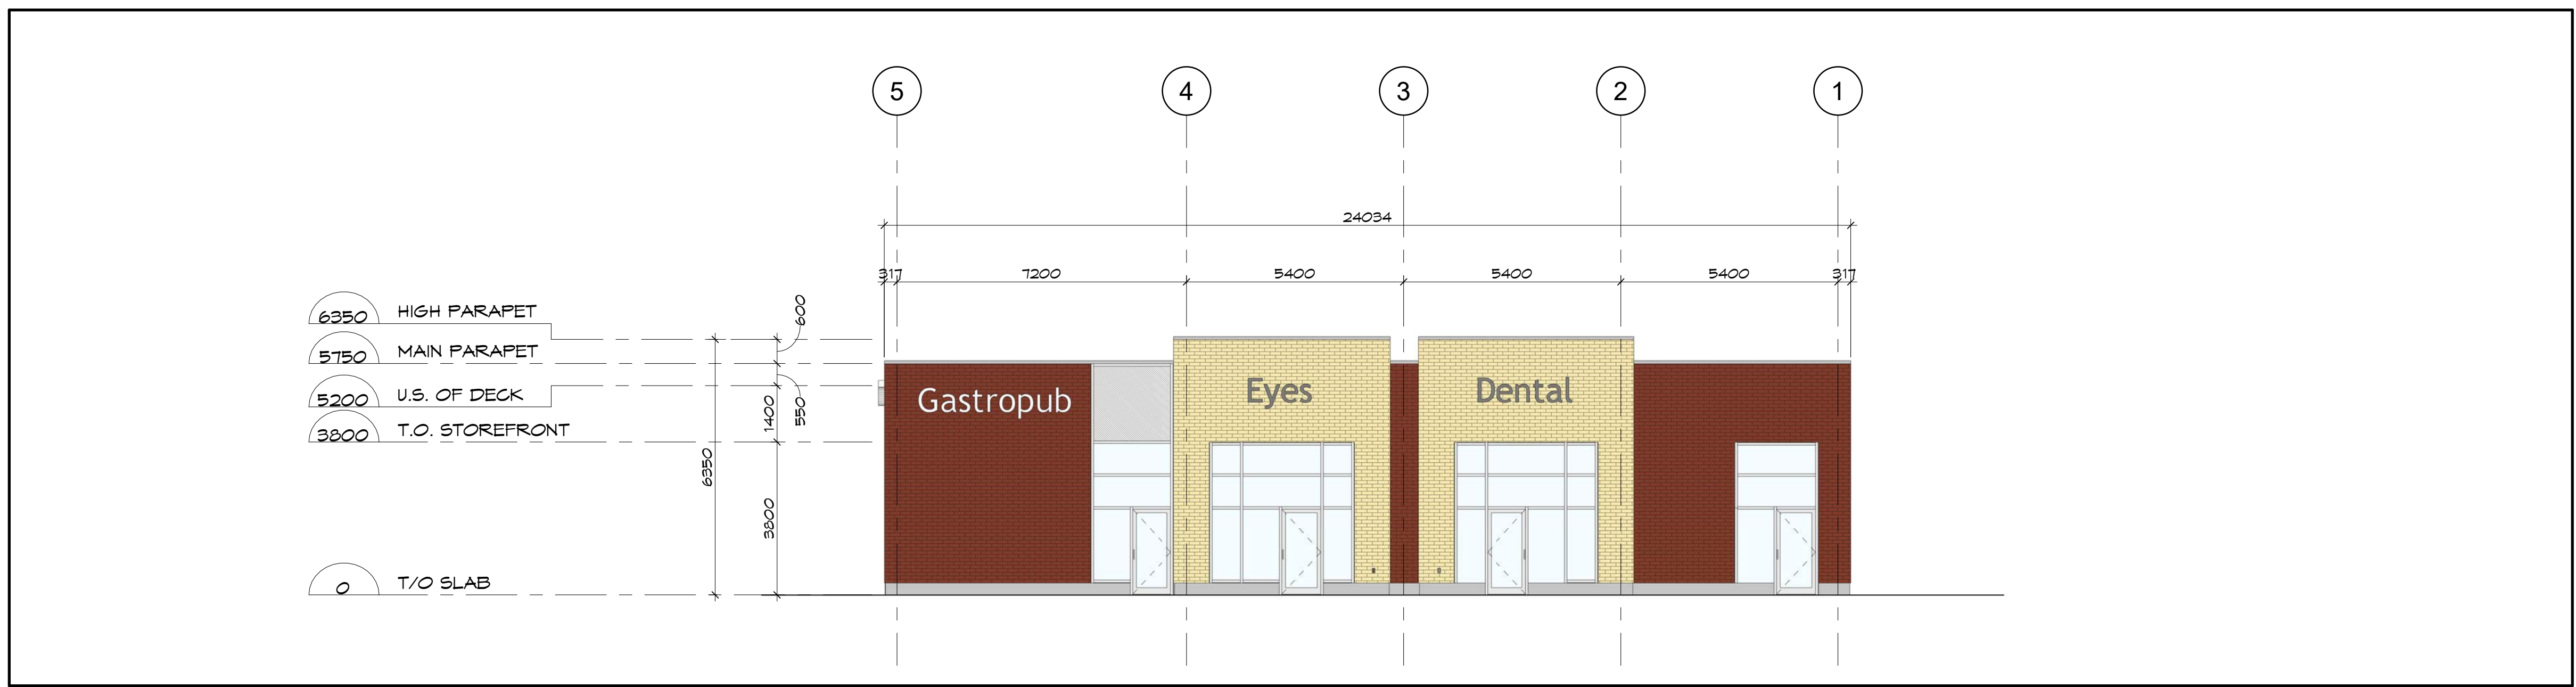


ELEVATION LEGEND

	BRICK - BUFF
	BRICK - RED
	SPANDREL GLASS WITH INSULATED METAL PAN
	CLEAR ANODIZED CURTAIN WALL
	SIGNAGE - BY TENANT


Client:

Urbandale CORPORATION


1 ELEVATION @ GRID C (facing street)
A-2 SCALE: 1 : 100

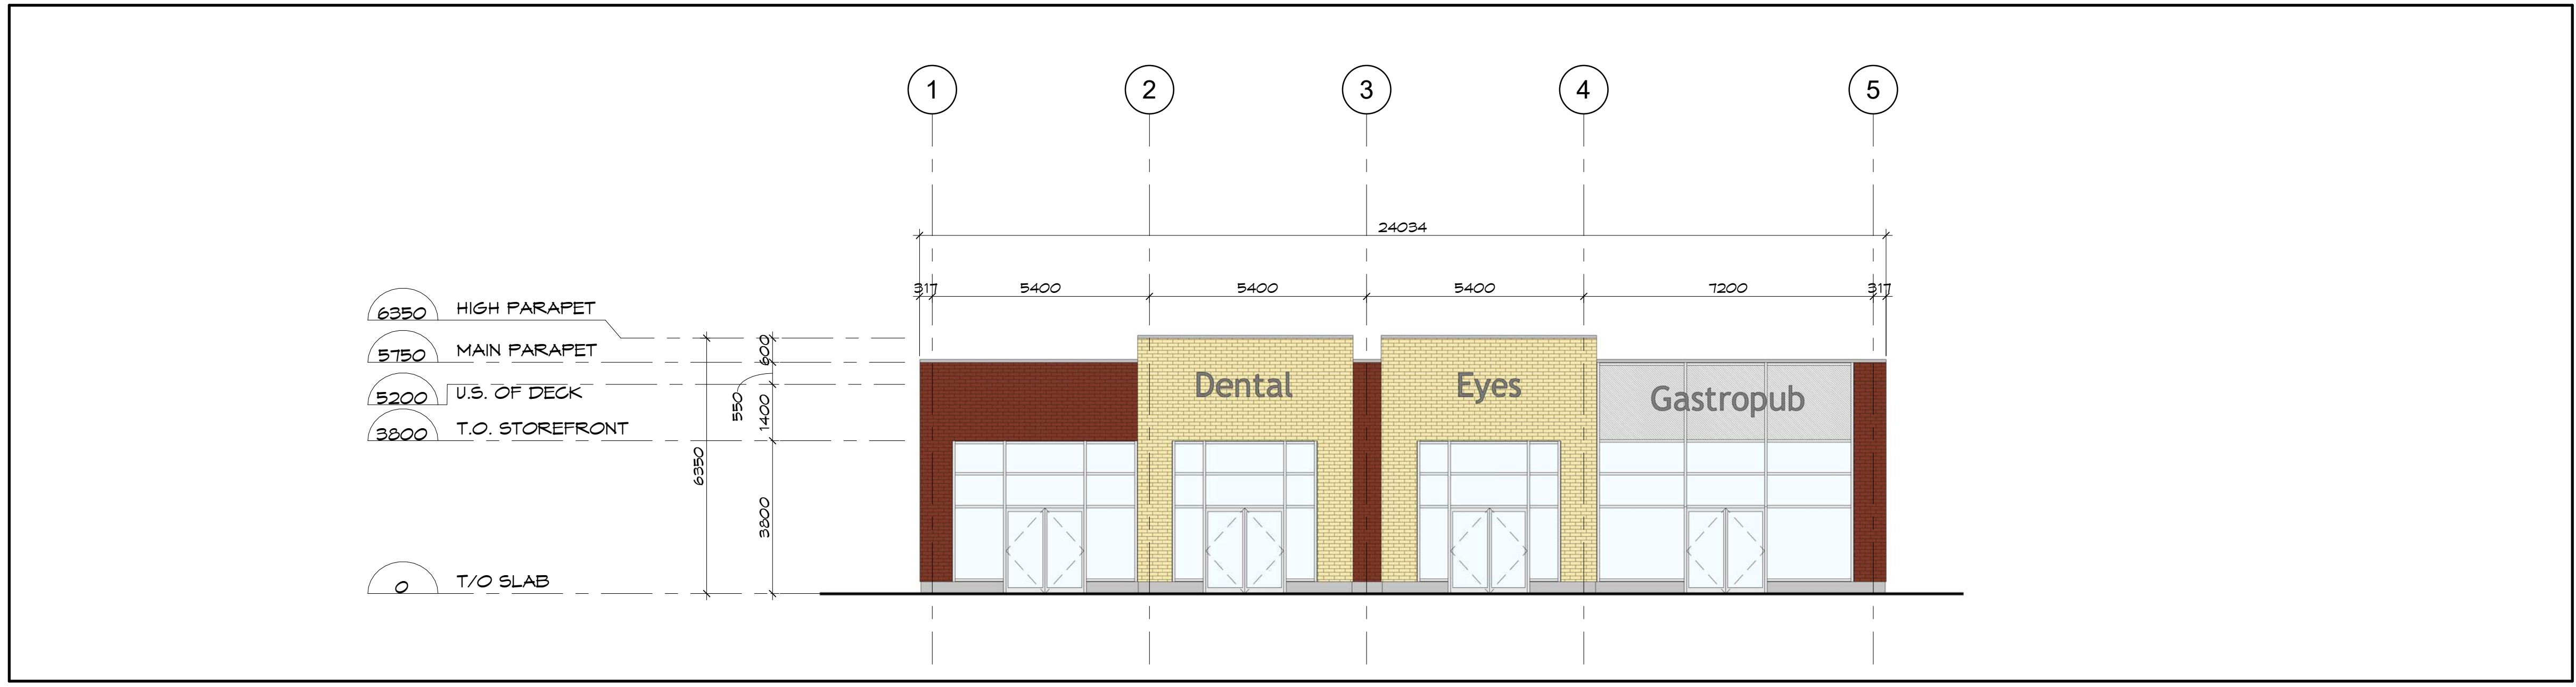

2 ELEVATION @ GRID A (facing parking)
A-2 SCALE: 1 : 100

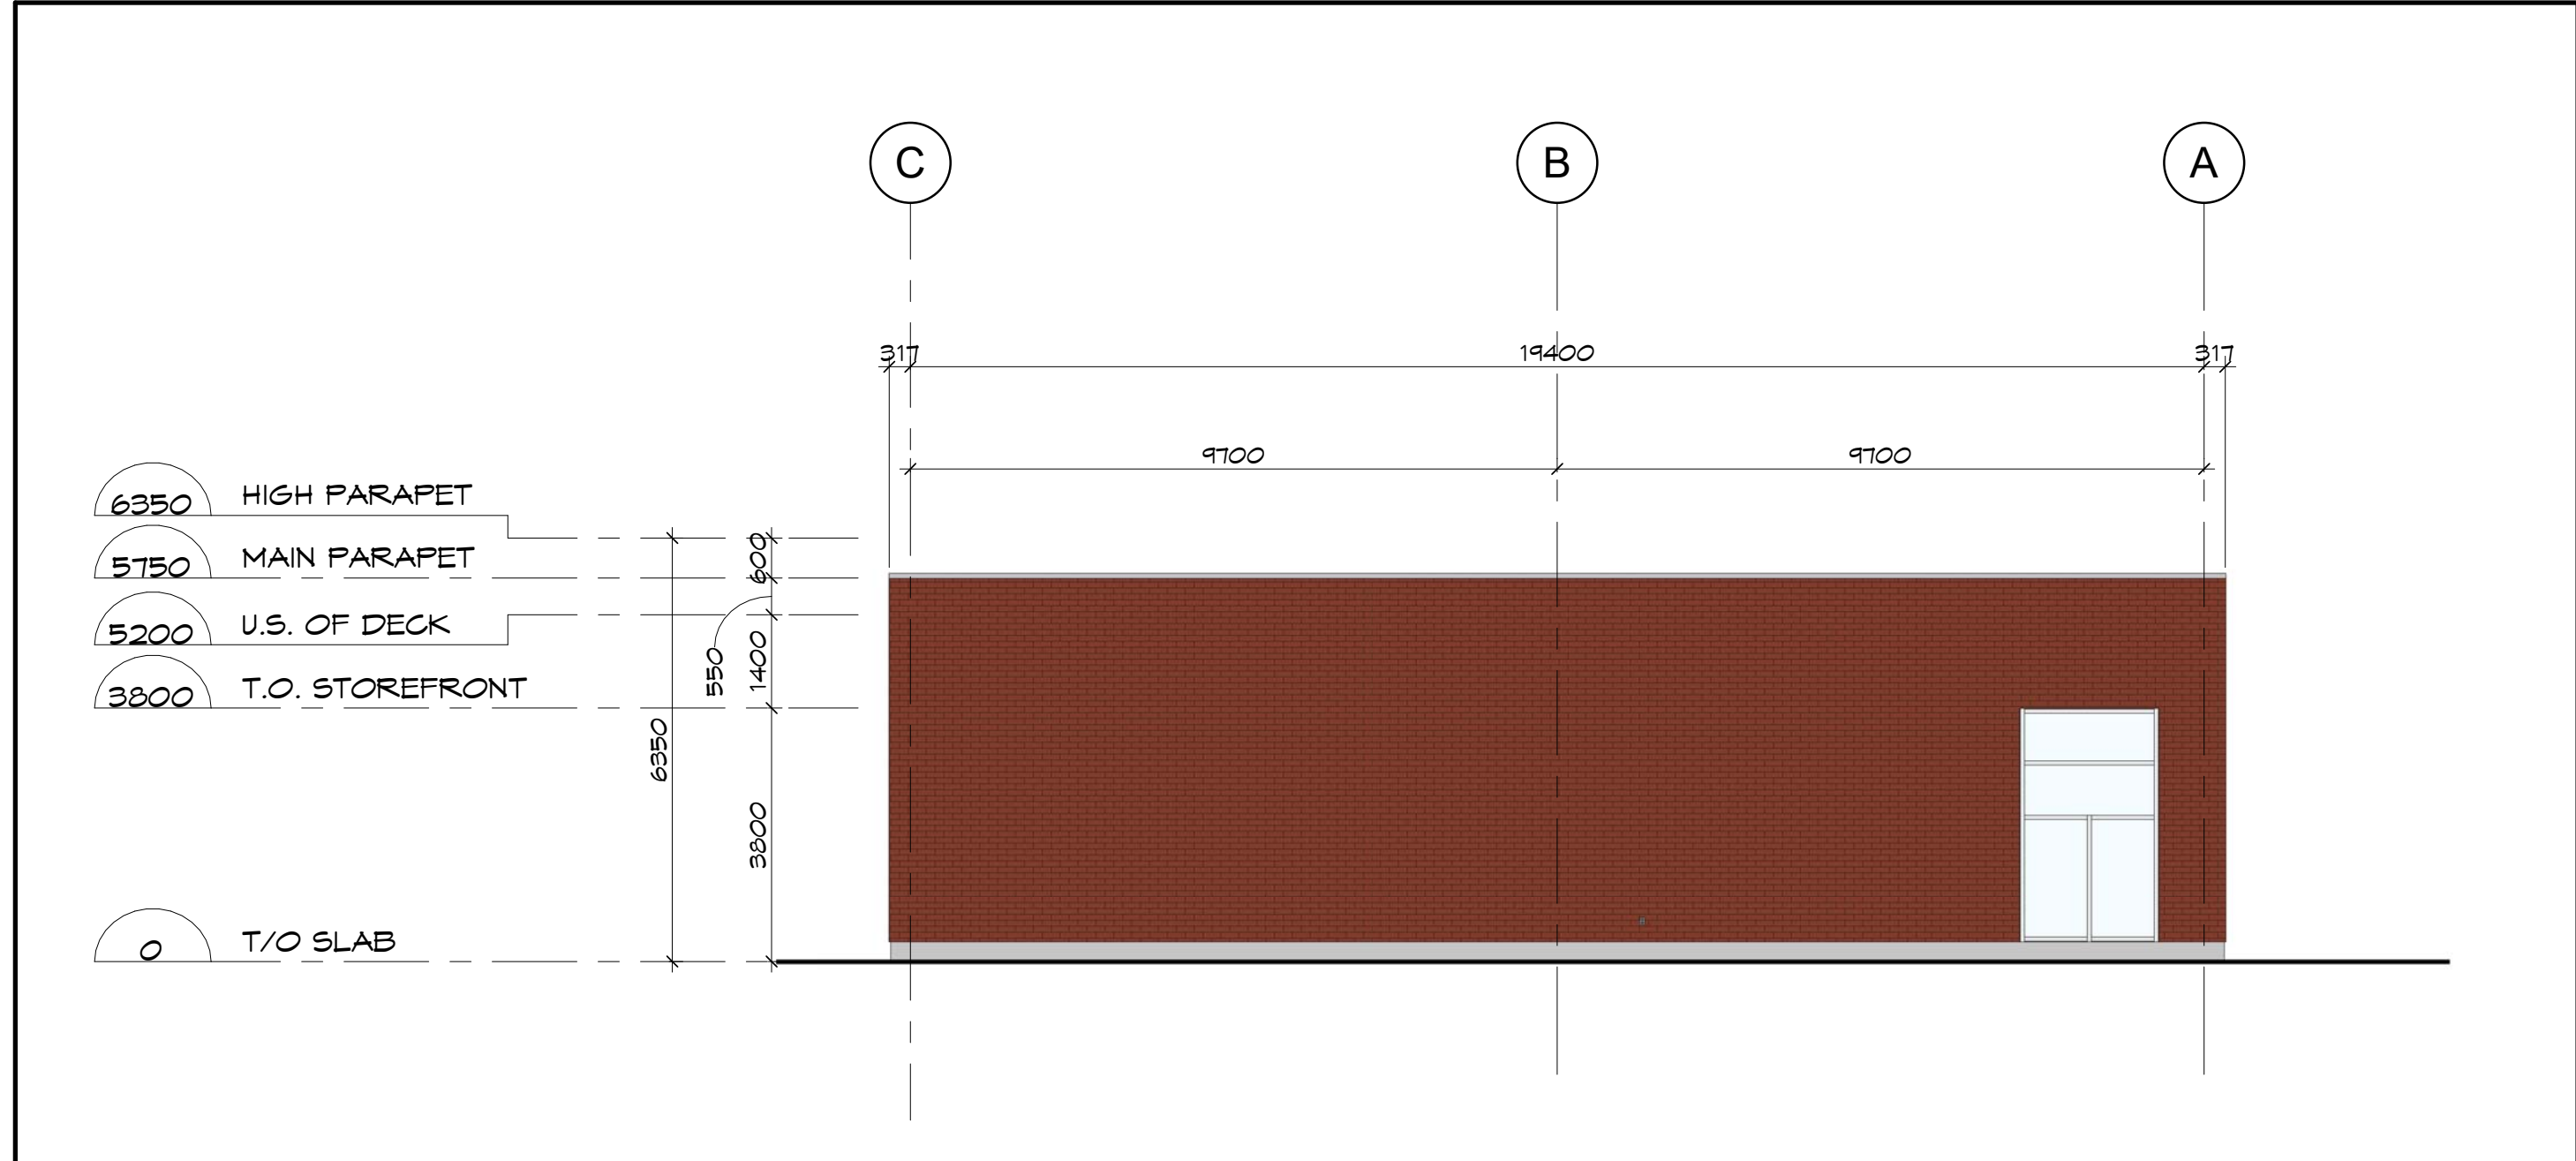

4 SIDE ELEVATION @ GRID 1
A-2 SCALE: 1 : 100

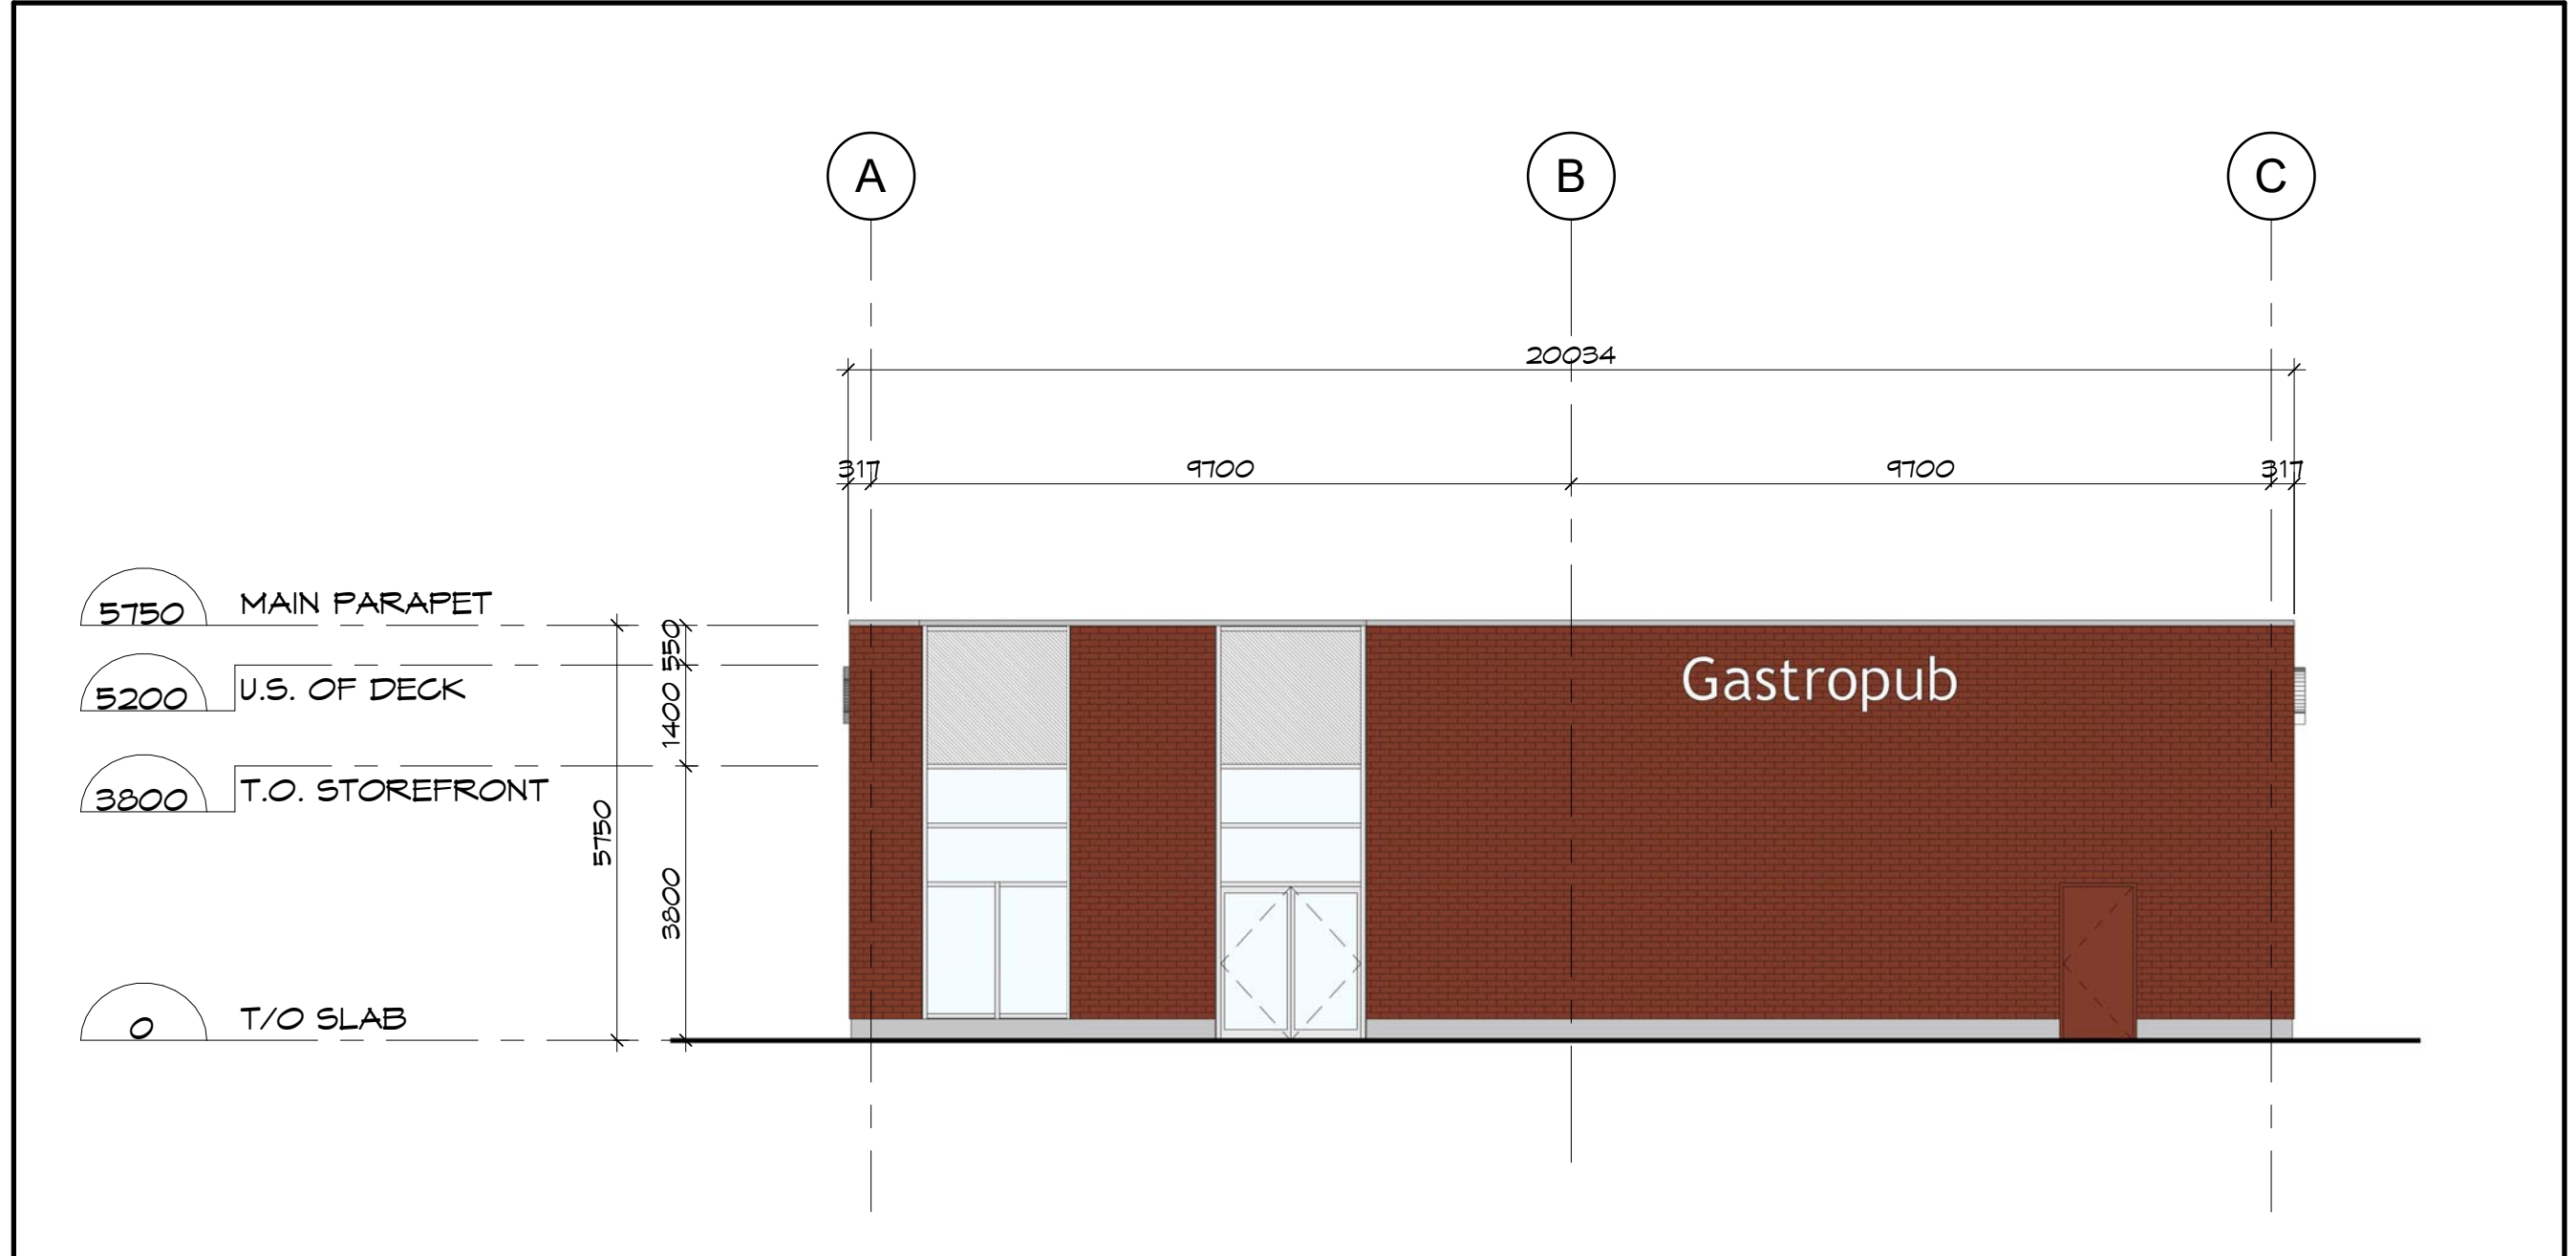

3 SIDE ELEVATION @ GRID 5
A-2 SCALE: 1 : 100

Key Plan:
Plan Clé:

1	ISSUED FOR SITE PLAN APPLICATION	15/12/2022
Issue:		Date:
Prime Consultant:		
Expert-Consult:		

DREDGE LEAHY ARCHITECTS INC.

100 - 25 Holland Ave.
Ottawa, ON K1Y 4R9
613.724.9865
dl-arch.ca

Sub Consultant:
Expert-Consult:

Project:
Earl Armstrong Shopping Plaza

Drawing:
Building D - Preliminary Exterior Elevations

Drawn by: Dessiné par: SG/RD	Scale: Echelle: As indicated
Designed by: Conçu par: MD	Date: DEC. 2022
Approved by: Approuvé par: MD	Client Project No. No. du Projet du Client:

Seal:
Seau:

Project No.:
No. du Projet:
1225-01

Sheet No.:
No. de la feuille:
A-2

ELEVATION LEGEND

- PRECAST - SMOOTH - GREY
- PRECAST - SMOOTH - BEIGE
- PRECAST - WOOD PATTERN - BROWN
- ▨ SPANDREL GLASS WITH INSULATED METAL PAN
- GREY GLASS
- CLEAR ANODIZED CURTAIN WALL
- SIGNAGE - BY TENANT


Key Plan:
Plan Clé:




1 ELEVATION @ GRID A (facing parking)
A-3 SCALE: 1 : 100



2 ELEVATION @ GRID C (facing street)
A-3 SCALE: 1 : 100

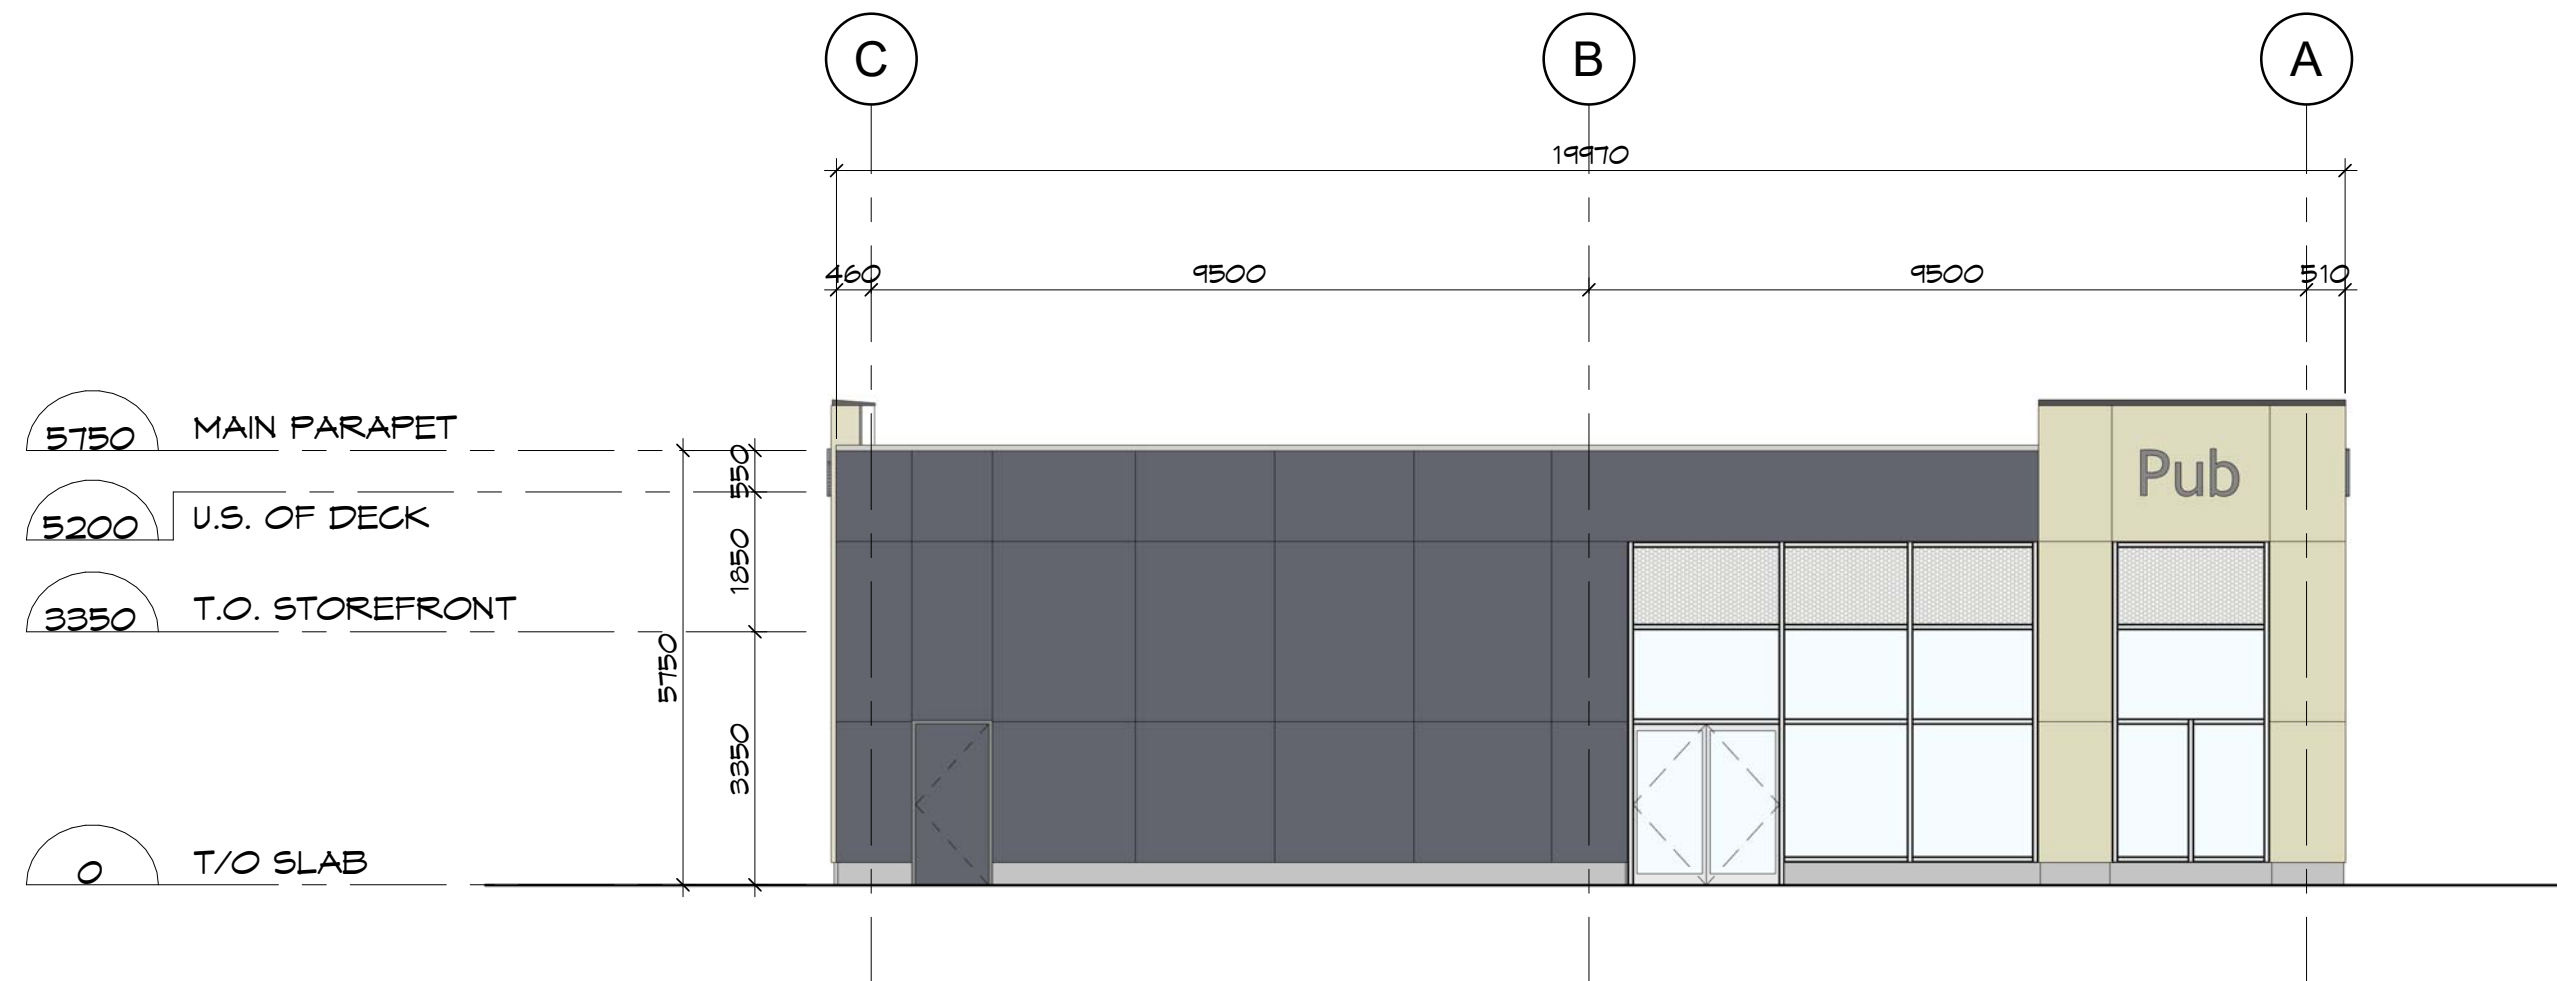

3 SIDE ELEVATION @ GRID 1
A-3 SCALE: 1 : 100

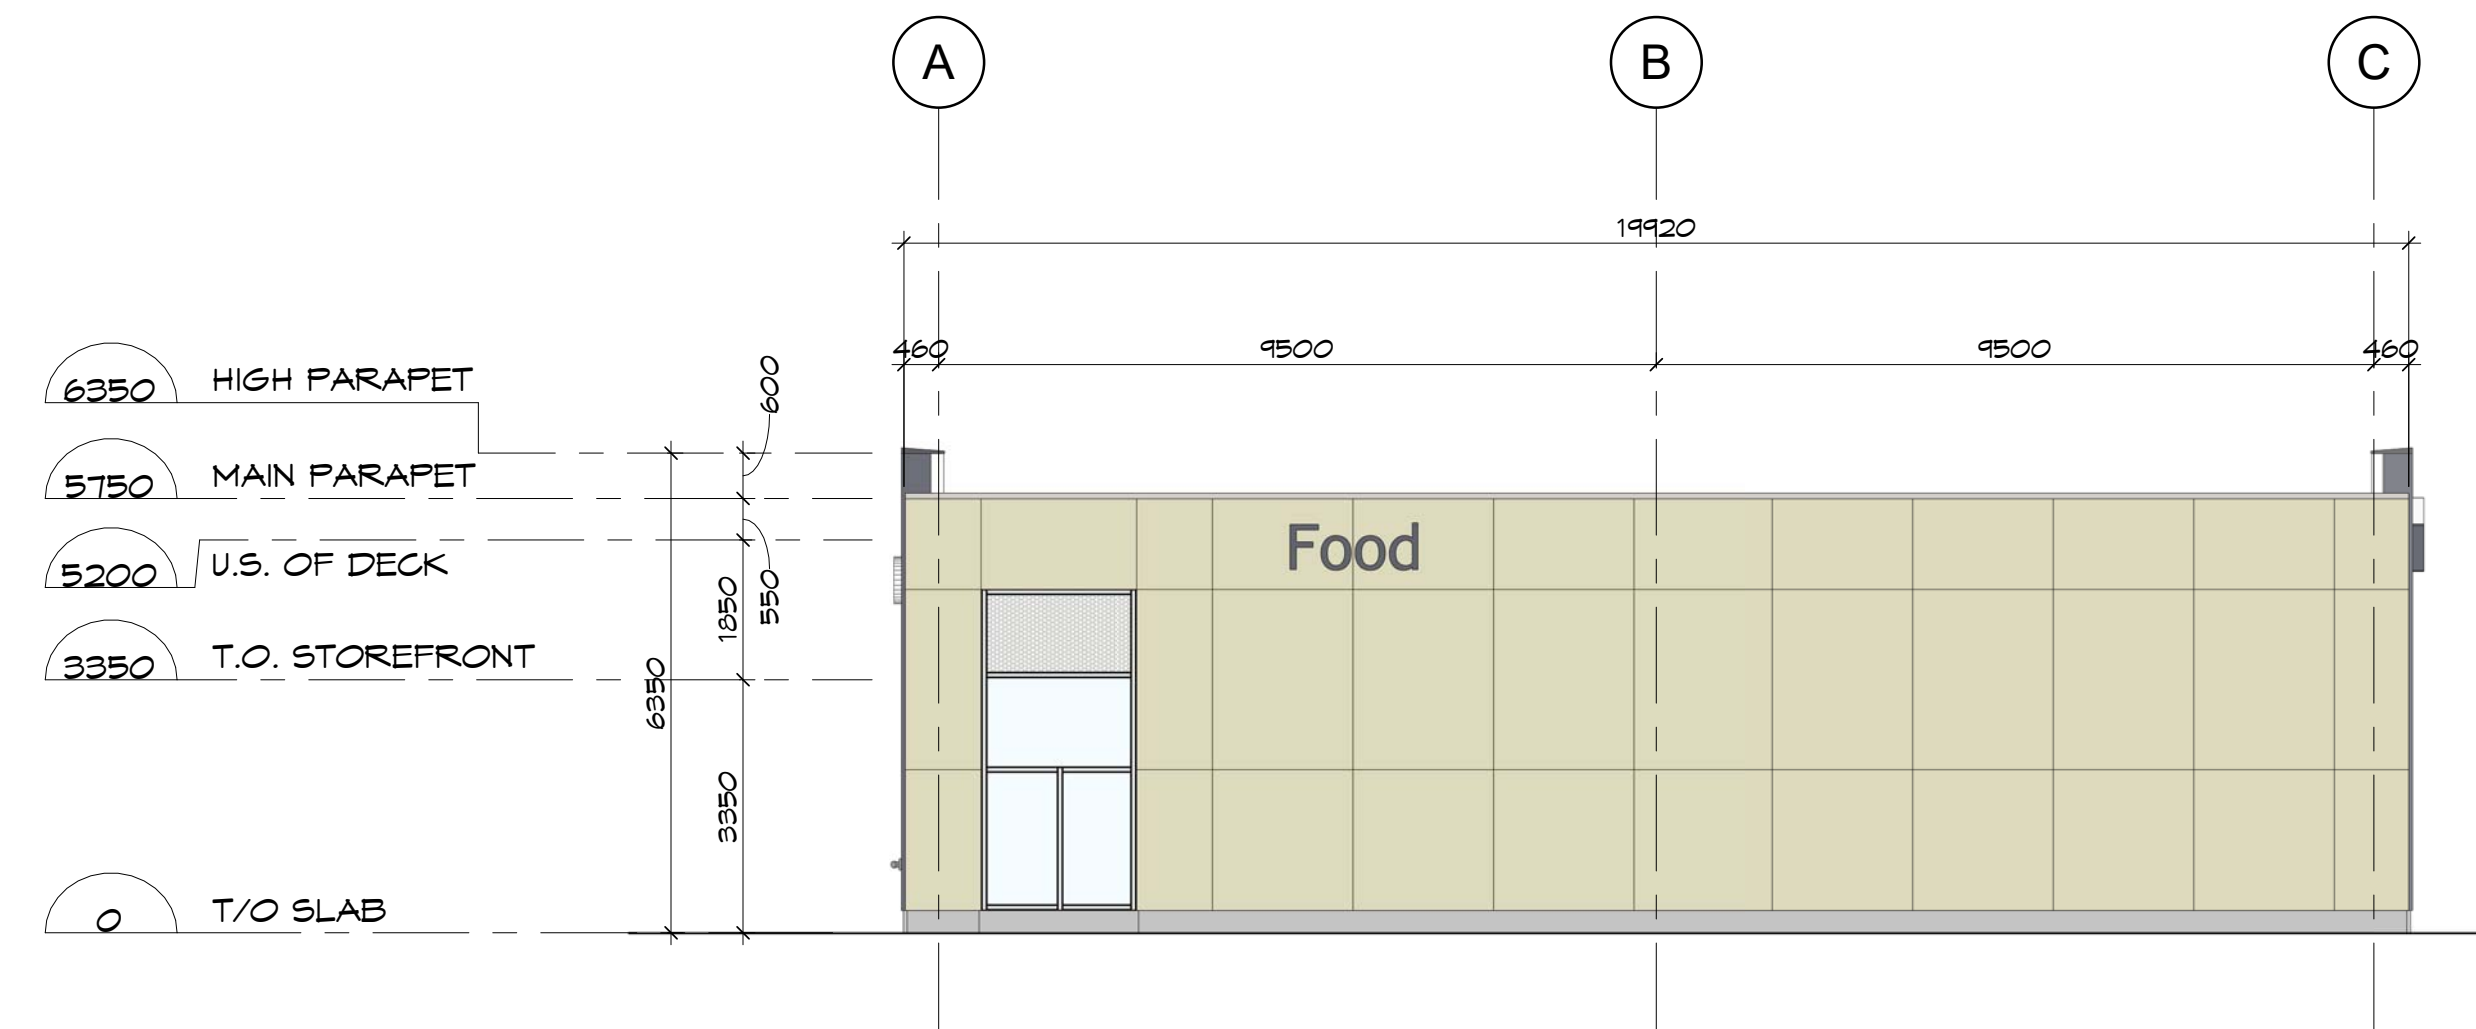

4 SIDE ELEVATION @ GRID 7
A-3 SCALE: 1 : 100

1	ISSUED FOR SITE PLAN APPLICATION	15/12/2022
Issue:		Date:

Prime Consultant:
Expert-Consell:

DREDGE LEAHY ARCHITECTS INC.
 100 - 25 Holland Ave.
 Ottawa, ON K1Y 4R9
 613.724.9865
 dl-arch.ca

Sub Consultant:
Expert-Consell:





Project:
Project: EARL ARMSTRONG SHOPPING PLAZA

Drawing:
Dessin: BUILDING E - PRELIMINARY EXTERIOR ELEVATIONS


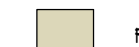





Drawn by: Dessiné par: SG/RD	Scale: Echelle: As indicated
Designed by: Conçu par: MD	Date: DEC. 2022
Approved by: Approuvé par: MD	Client Project No. No. du Projet du Client:

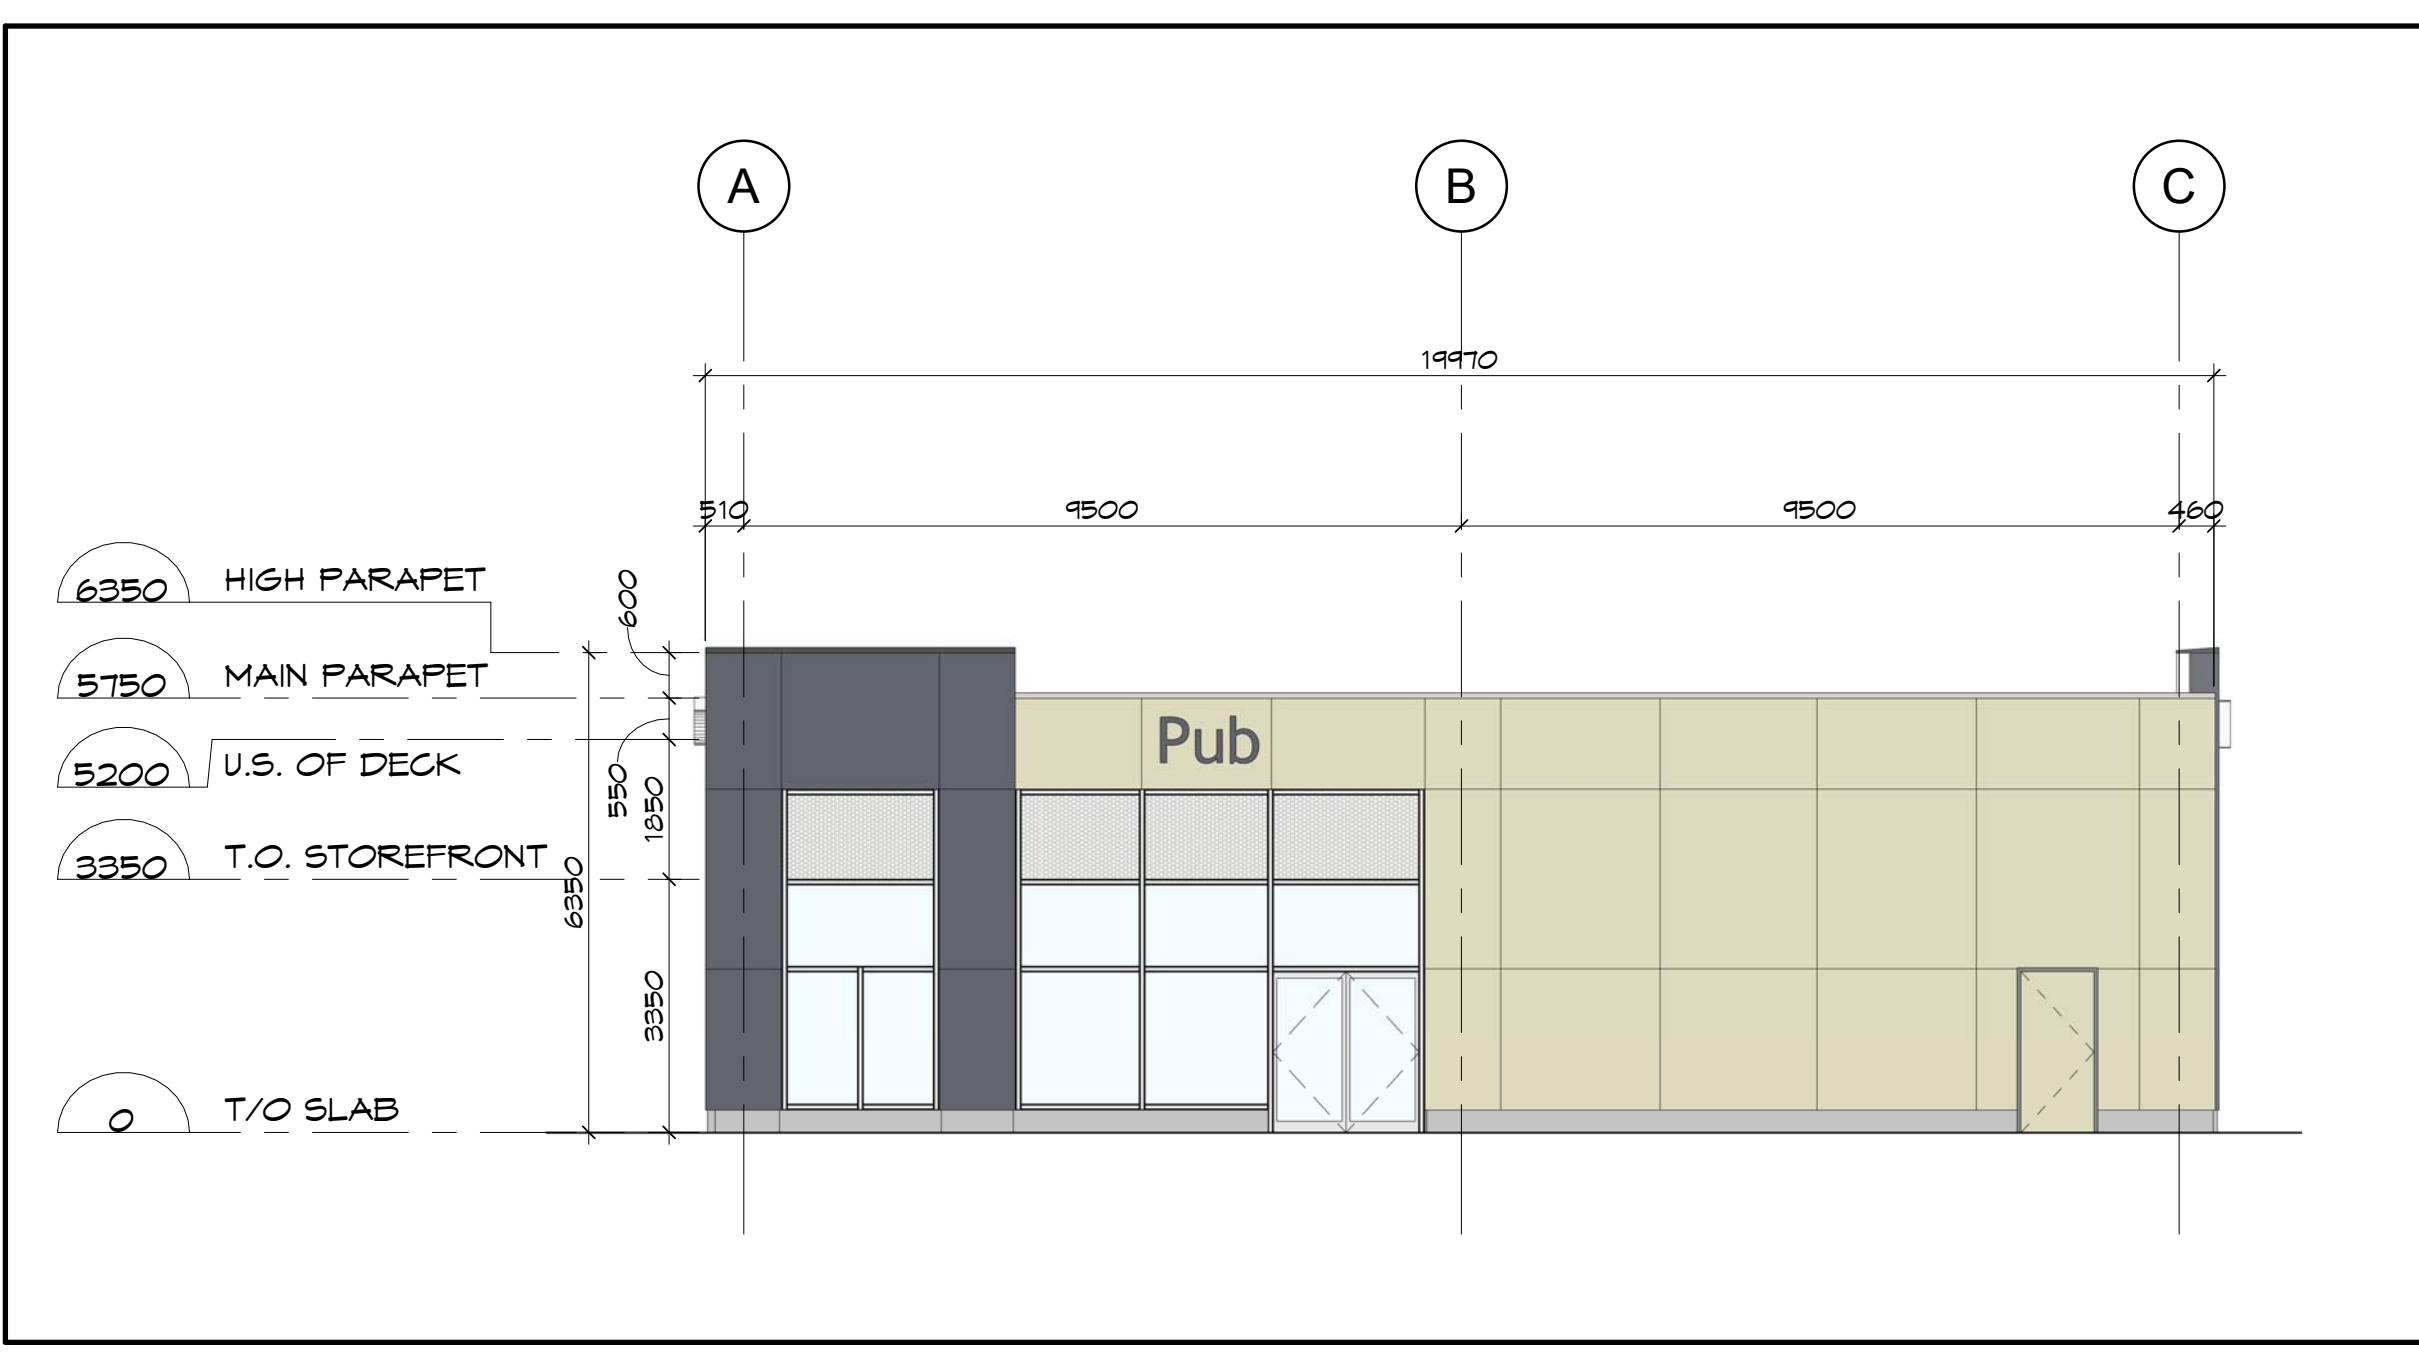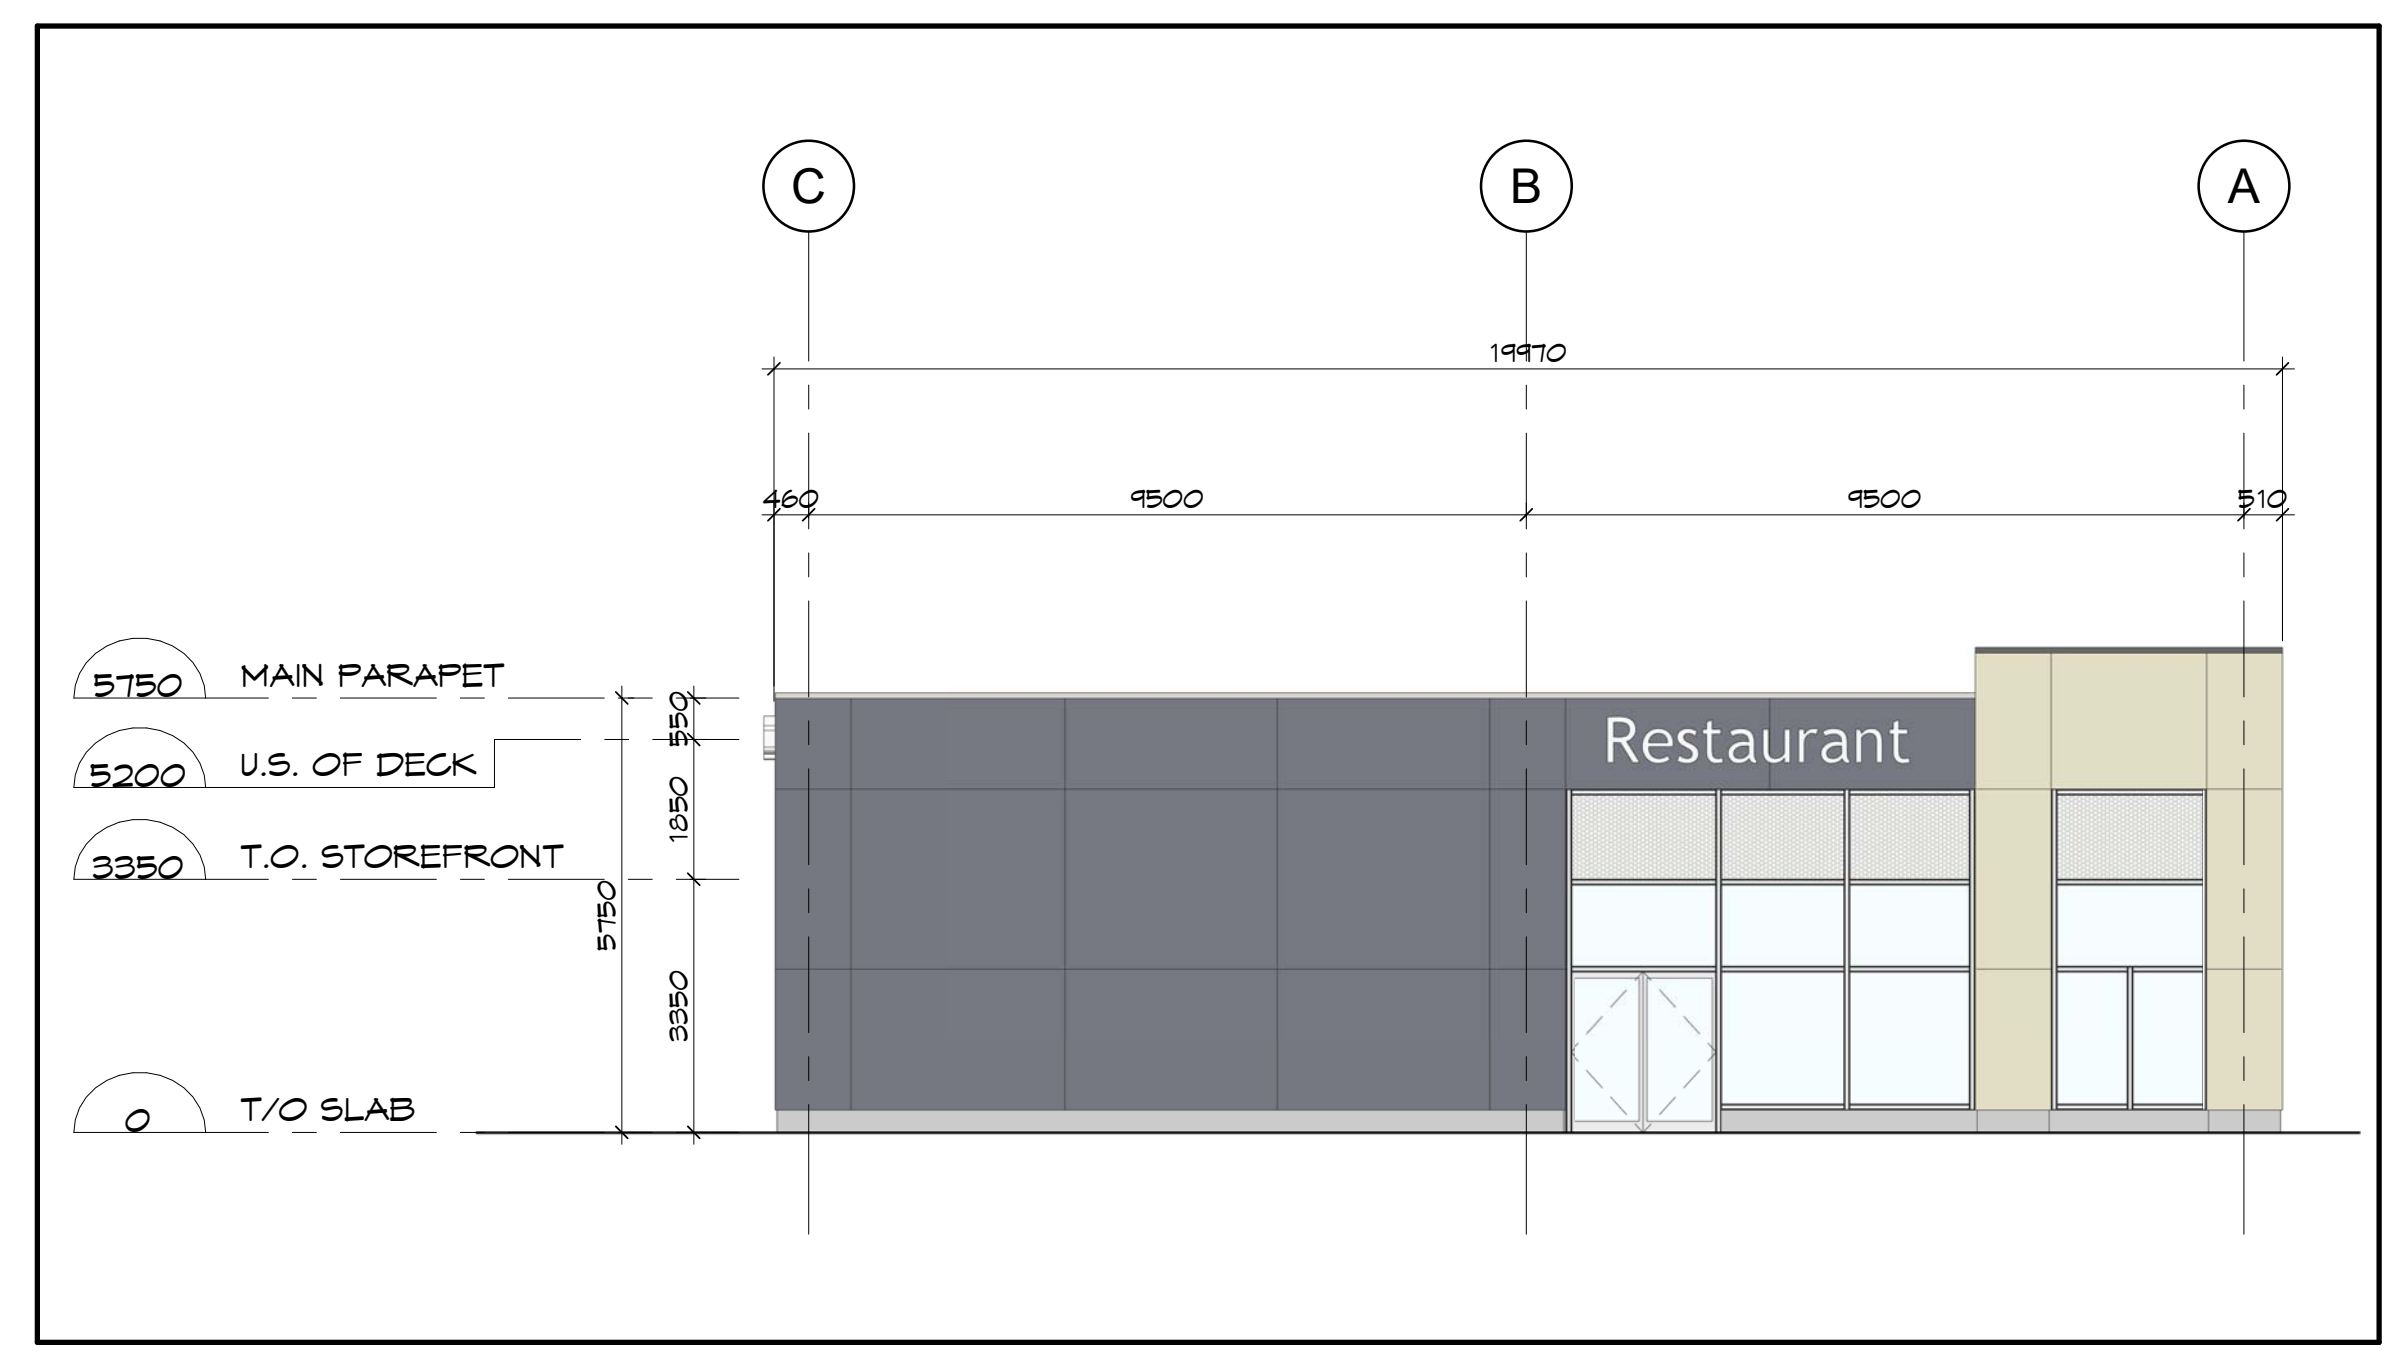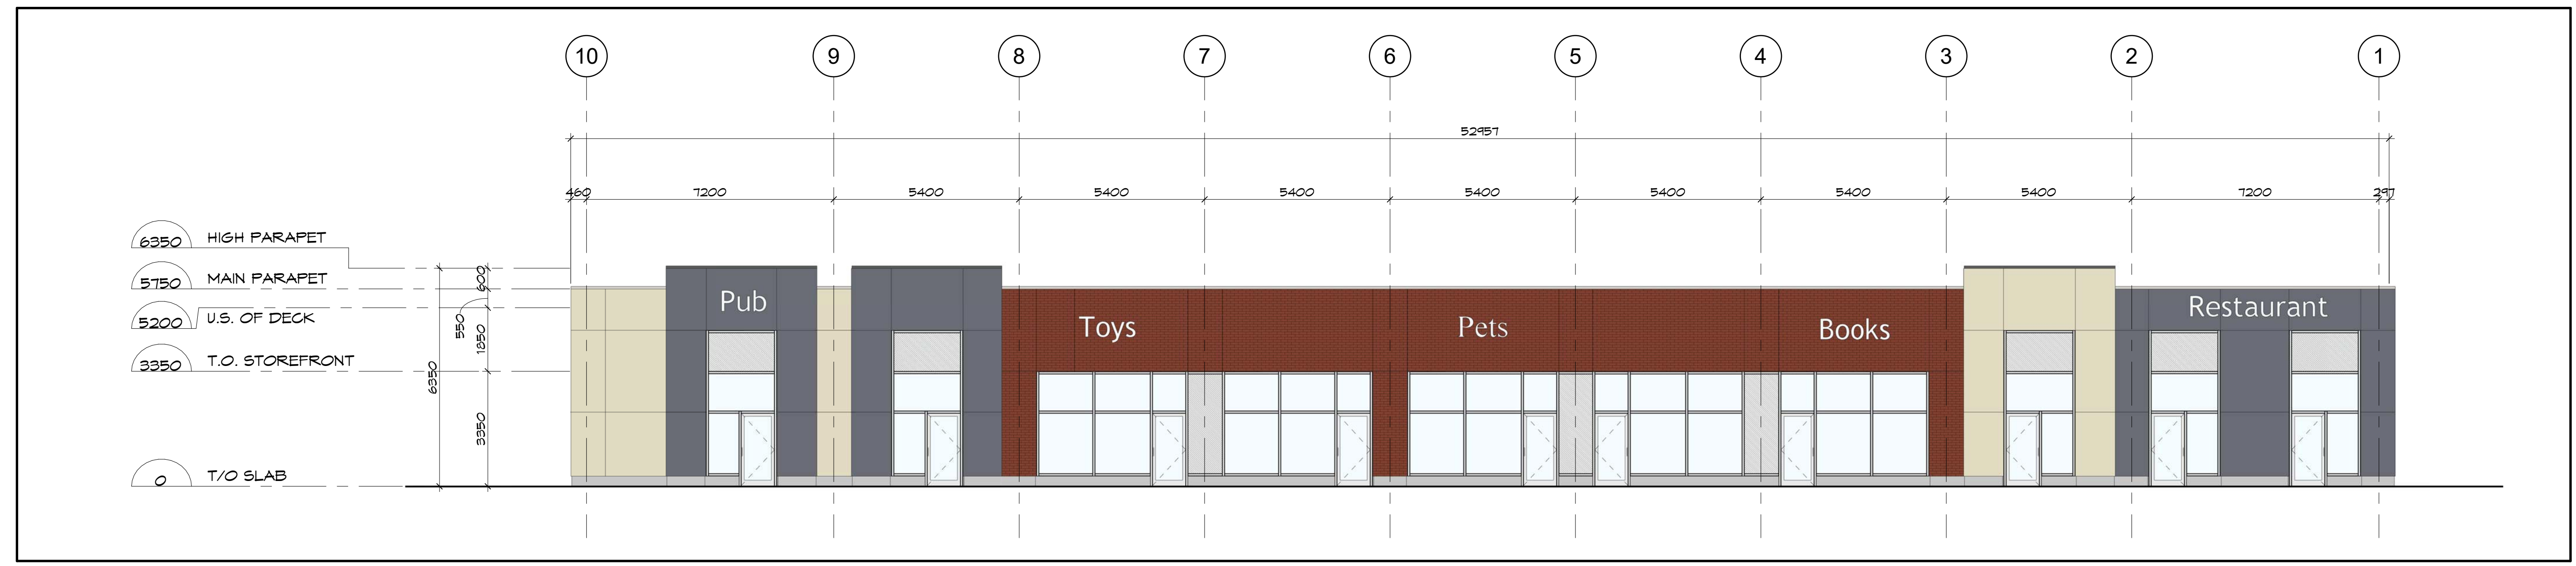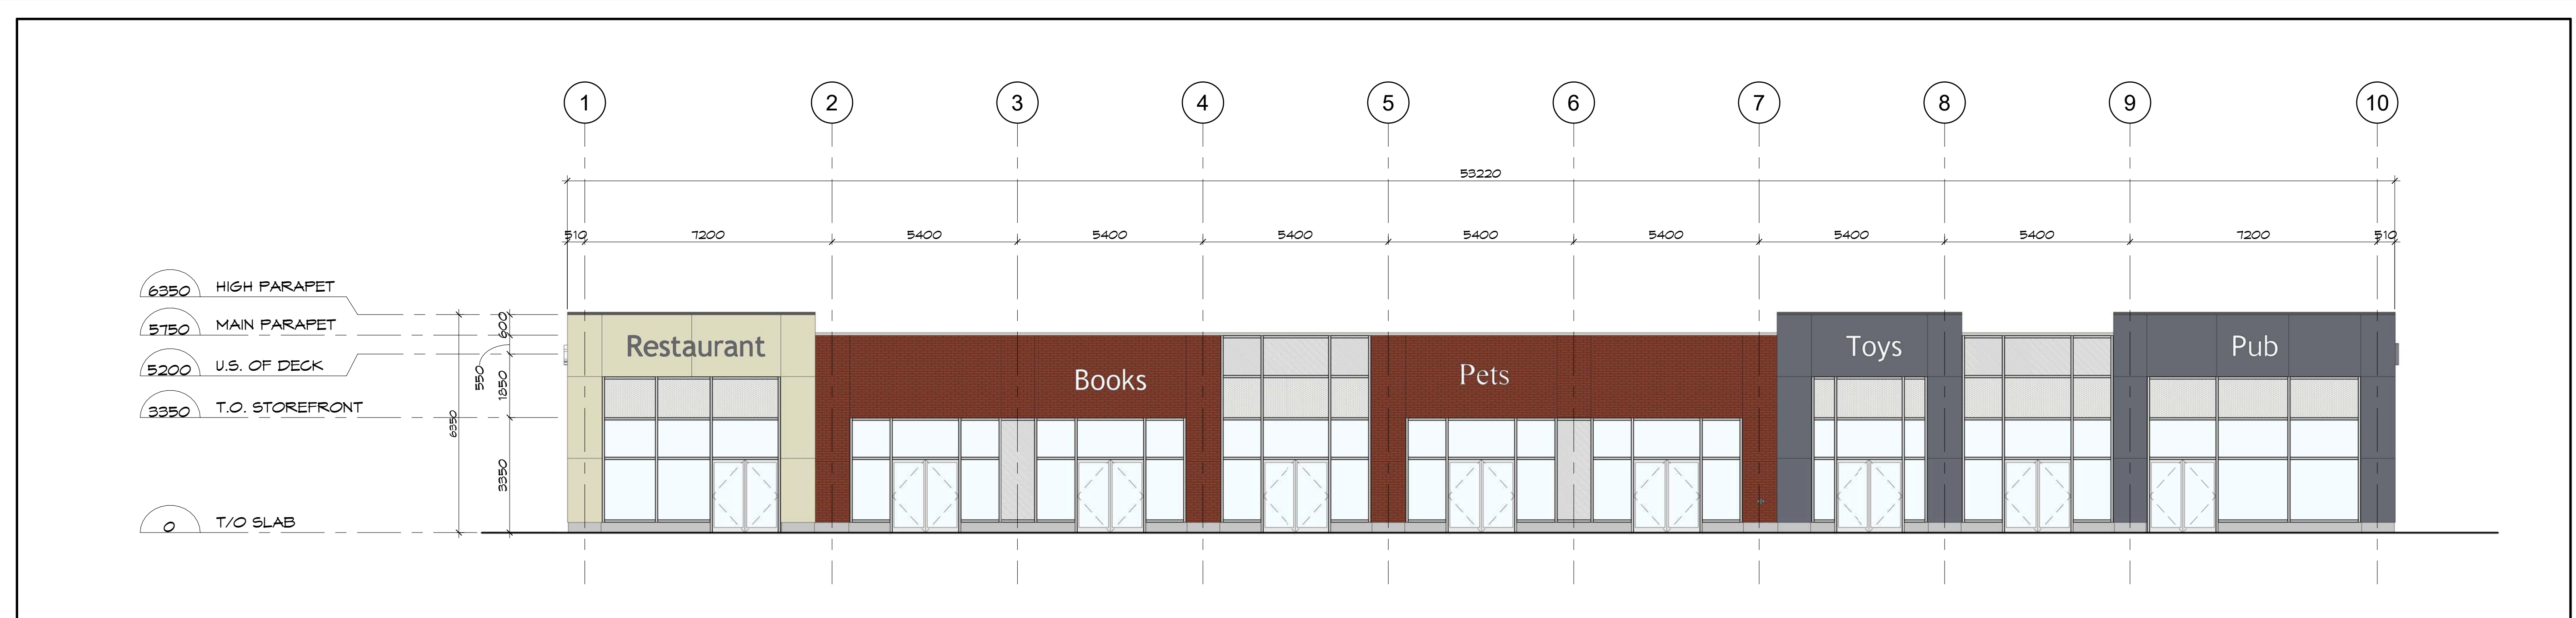Seal: Scellé: ONTARIO ASSOCIATION OF ARCHITECTS	Project No.: No. du Projet: 1225-01
	Sheet No.: No. de la feuille:



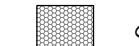

ELEVATION LEGEND

-  PRECAST - SMOOTH - GREY
-  PRECAST - SMOOTH - BEIGE
-  PRECAST - BRICK PATTERN - RED
-  SPANDREL GLASS WITH INSULATED METAL PAN
-  GREY GLASS
-  CLEAR ANODIZED CURTAIN WALL
-  SIGNAGE - BY TENANT

1	ISSUED FOR SITE PLAN APPLICATION	15/12/2022
Issue:		Date:

Prime Consultant:
 Expert-Consult:

DREDGE LEAHY
 ARCHITECTS INC.


100 - 25 Holland Ave.
 Ottawa, ON K1Y 4R9
 613.724.9865
 dl-arch.ca


Sub Consultant:
 Expert-Consult:

Project:
 Project: **EARL ARMSTRONG SHOPPING PLAZA**

Drawing:
 Dessin: **BUILDING F - PRELIMINARY EXTERIOR ELEVATIONS**

Drawn by: Dessiné par: SG/RD	Scale: Echelle: As indicated
Designed by: Conçu par: MD	Date: DEC. 2022
Approved by: Approuvé par: MD	Client Project No. No. du Projet du Client:


Seal: Scellé:	Project No.: No. du Projet: 1225-01
	Sheet No.: No. de la feuille: A-3

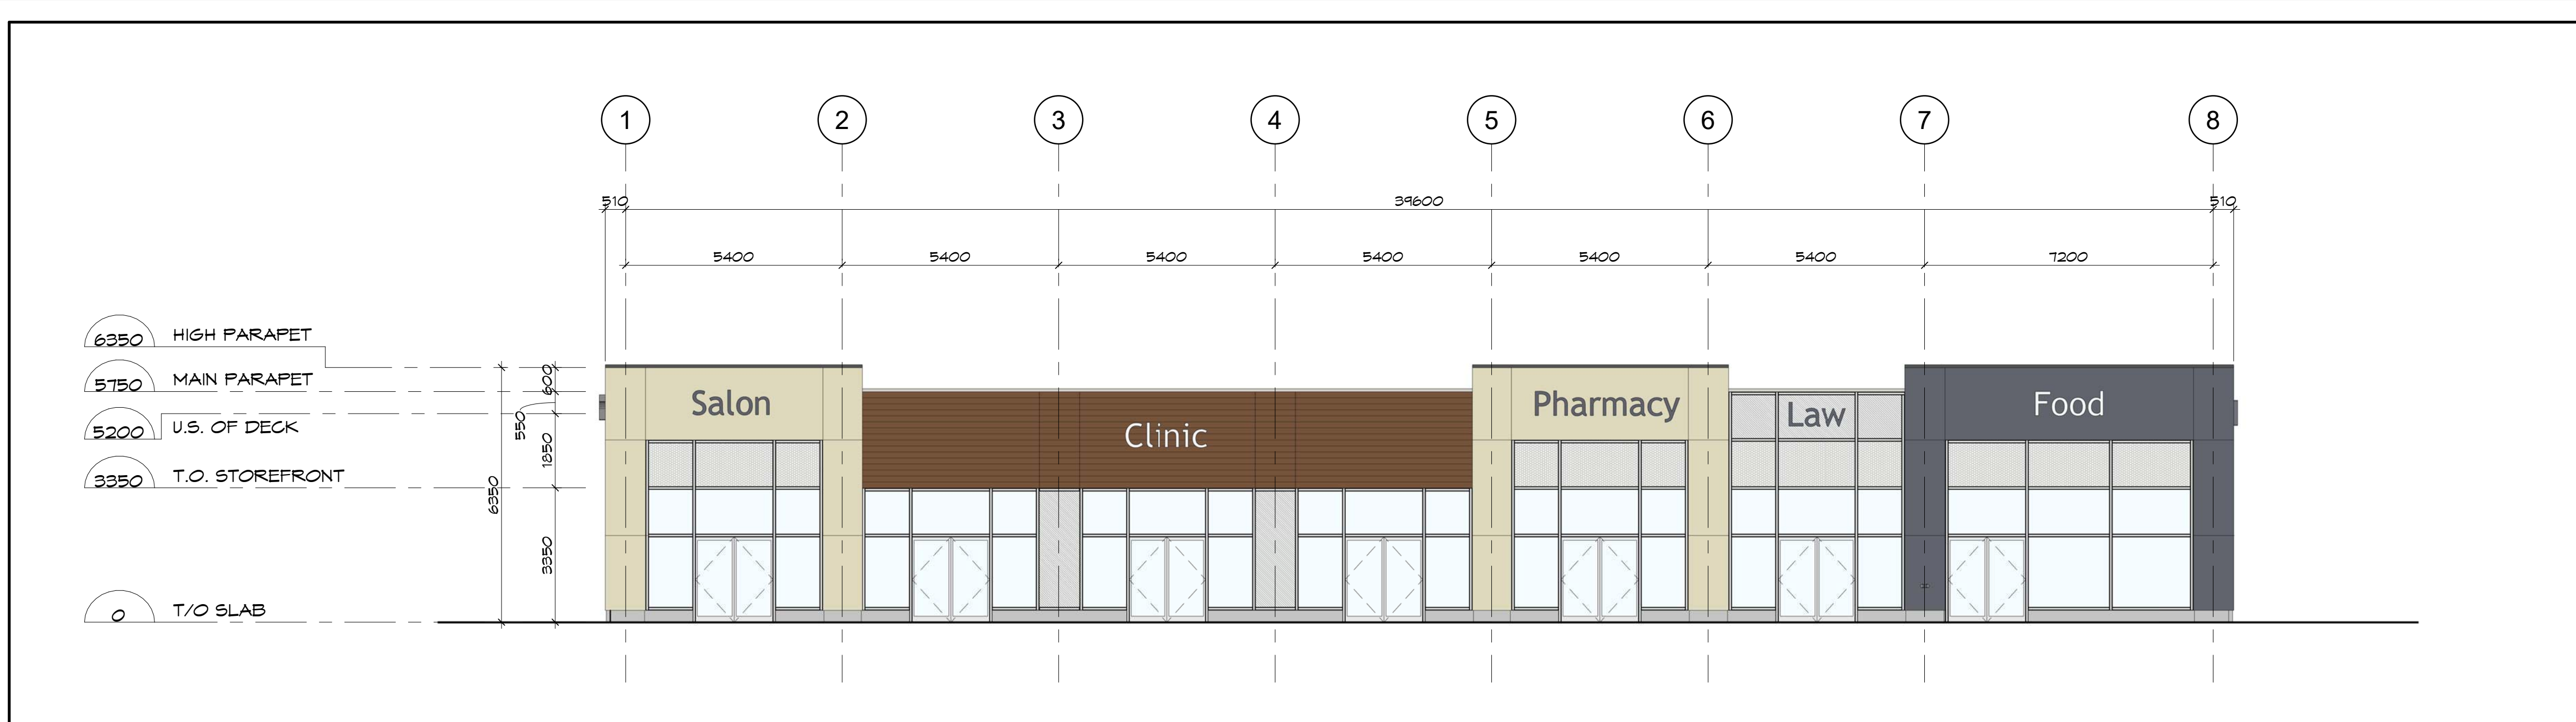


1 ELEVATION @ GRID A (facing parking)
A-3 SCALE: 1:100



2 ELEVATION @ GRID C (facing street)
A-3 SCALE: 1:100

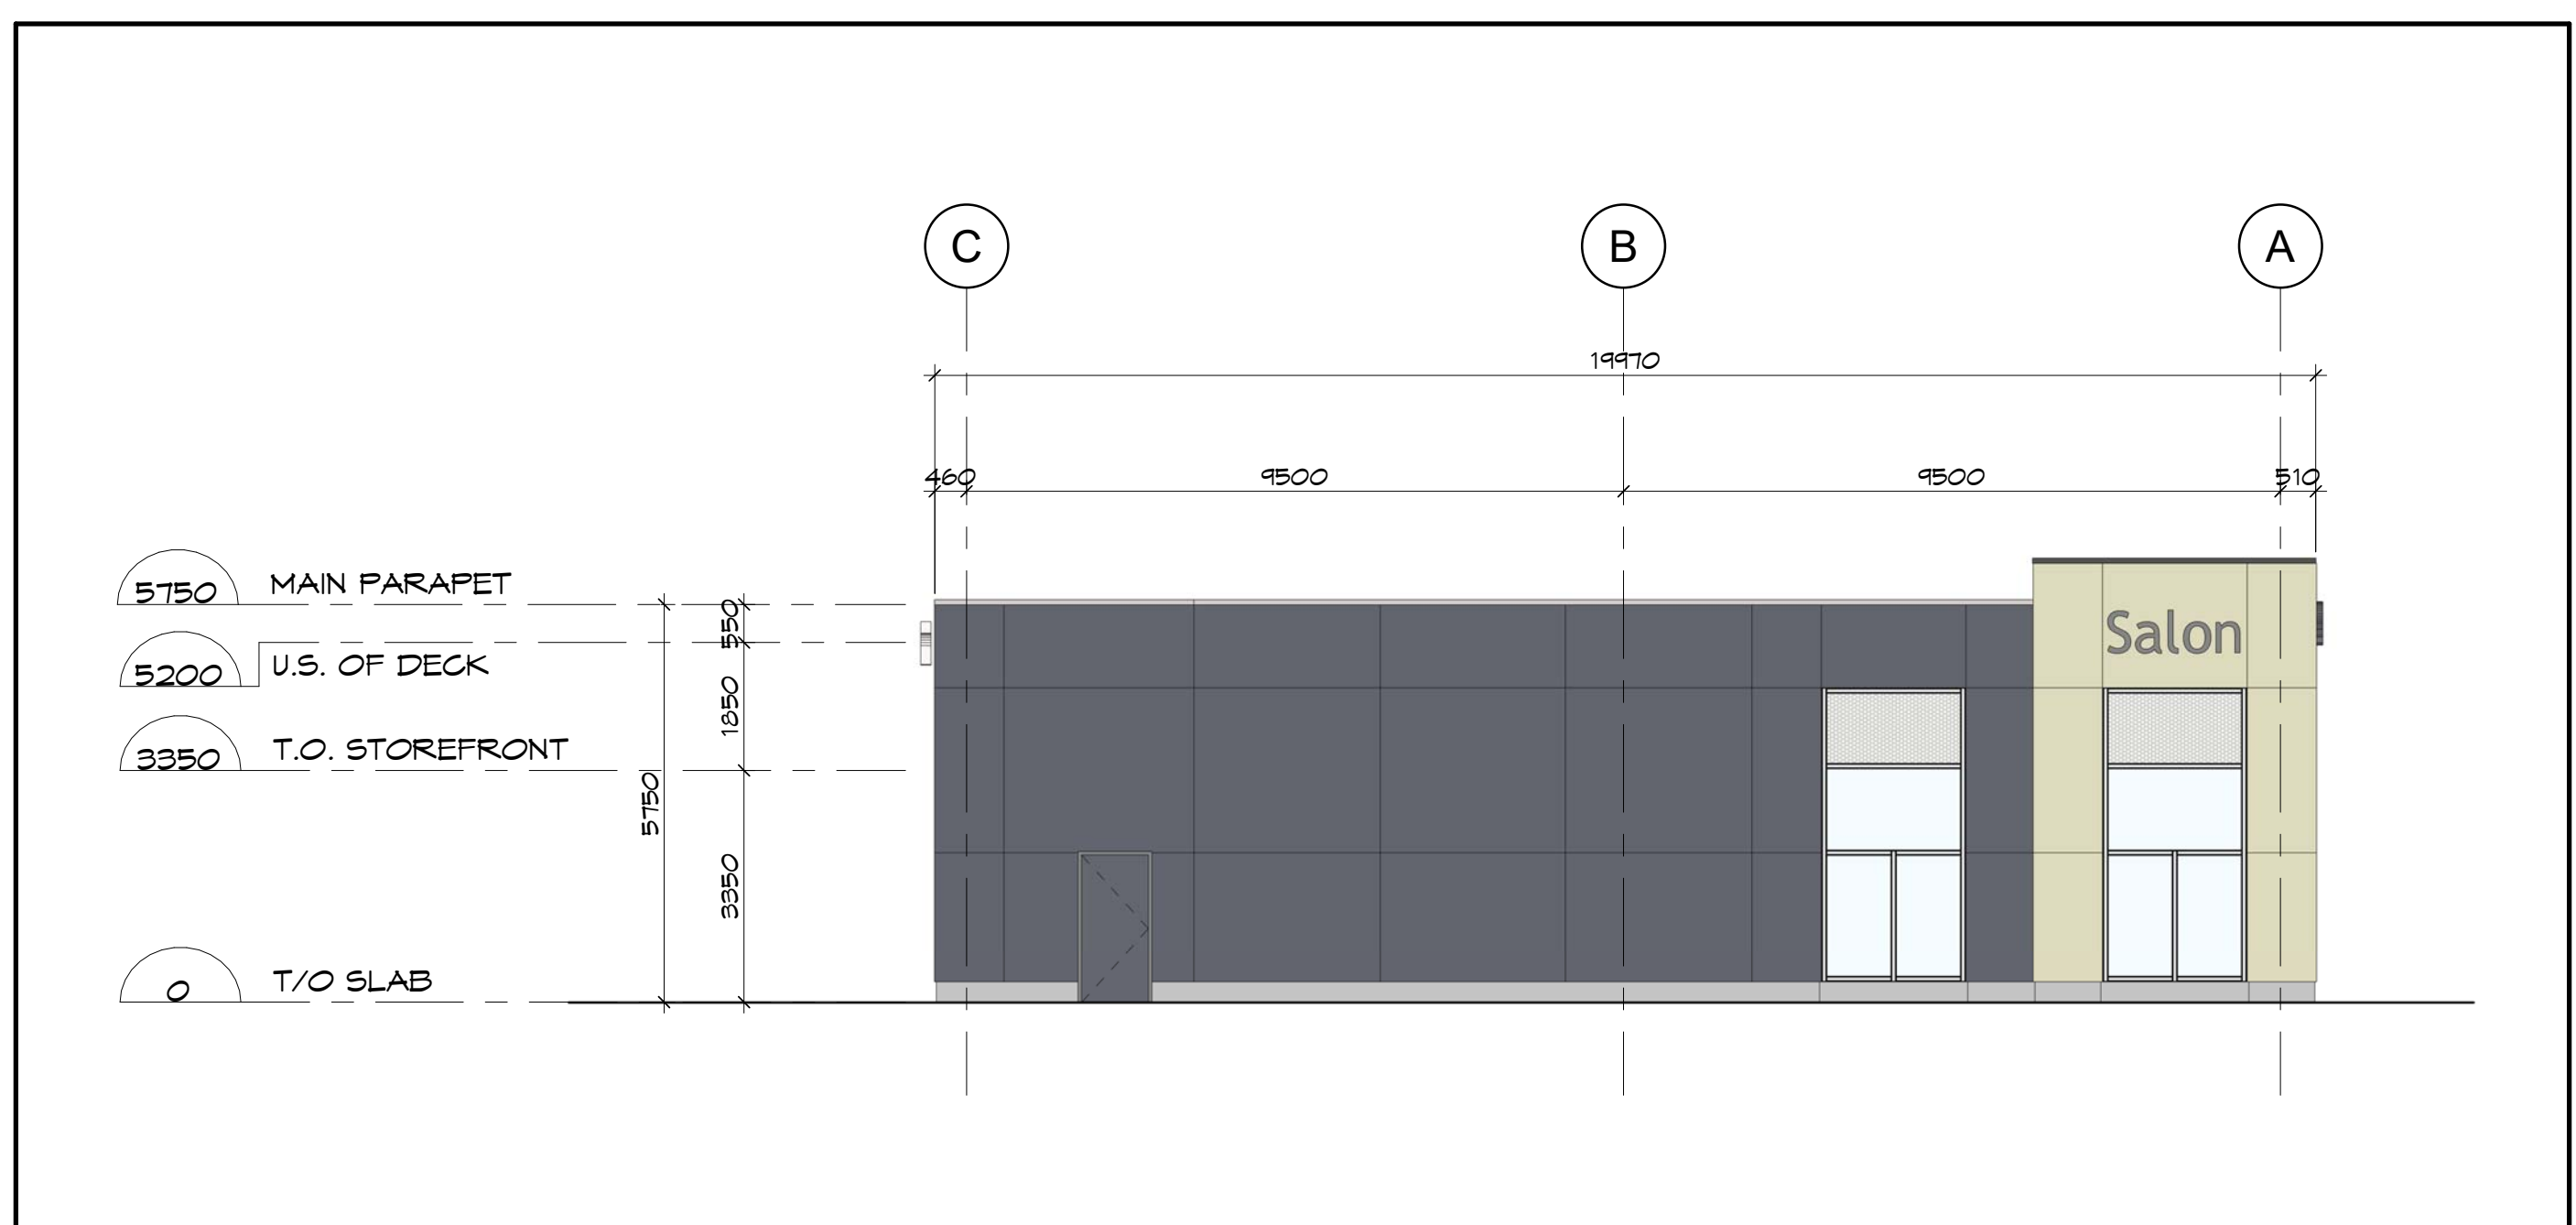

3 SIDE ELEVATION @ GRID 1
A-3 SCALE: 1:100

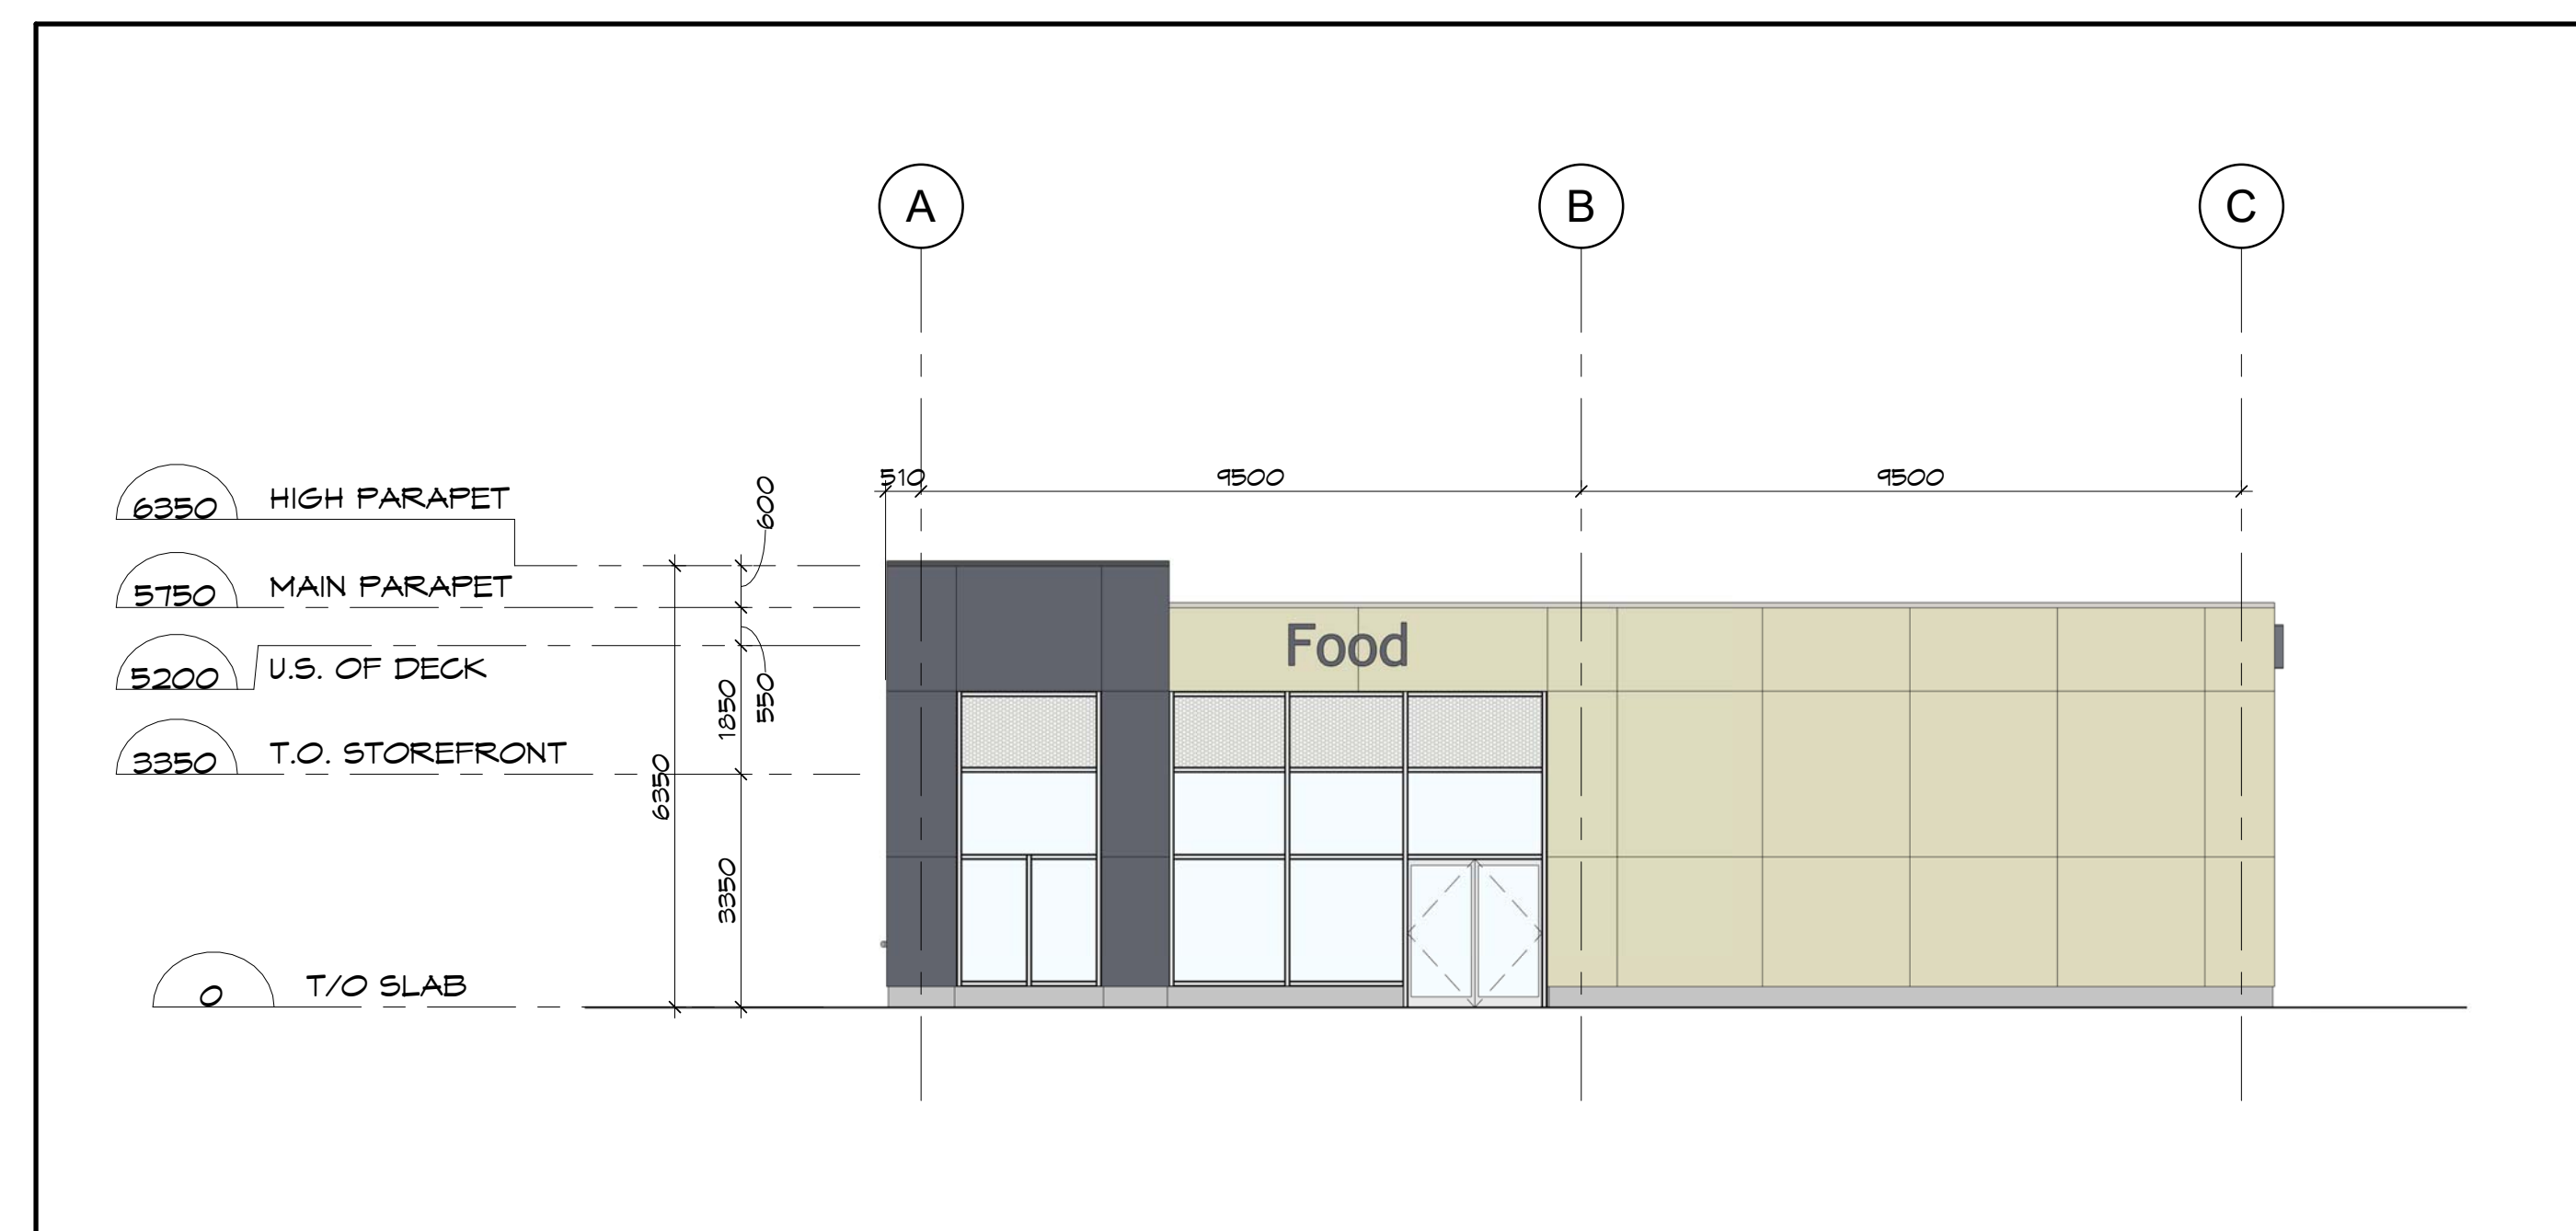

4 SIDE ELEVATION @ GRID 8
A-3 SCALE: 1:100

ELEVATION LEGEND

- PRECAST - SMOOTH - GREY
- PRECAST - SMOOTH - BEIGE
- PRECAST - WOOD PATTERN - BROWN
- SPANDREL GLASS WITH INSULATED METAL PAN
- GREY GLASS
- CLEAR ANODIZED CURTAIN WALL
- SIGNAGE - BY TENANT


Client:




Key Plan:
Plan Clé:

1 ISSUED FOR SITE PLAN APPLICATION	15/12/2022
Issue:	Date:
Prime Consultant: Expert-Consult:	
	
100 - 25 Holland Ave. Ottawa, ON K1Y 4R9 613.724.9865 dl-arch.ca	
Sub Consultant: Expert-Consult:	
Project: Projet:	EARL ARMSTRONG SHOPPING PLAZA
Drawing: Dessin:	BUILDING G - PRELIMINARY EXTERIOR ELEVATIONS
Drawn by: Dessiné par:	SG/RD
Scale: Echelle:	As indicated
Designed by: Conçu par:	MD
Date:	DEC. 2022
Approved by: Approuvé par:	MD
Client Project No. No. du Projet du Client:	
Seal: Sceau:	
Project No.: No. du Projet:	1225-01
Sheet No.: No. de la feuille:	A-3


Key Plan:
 Plan Clé:

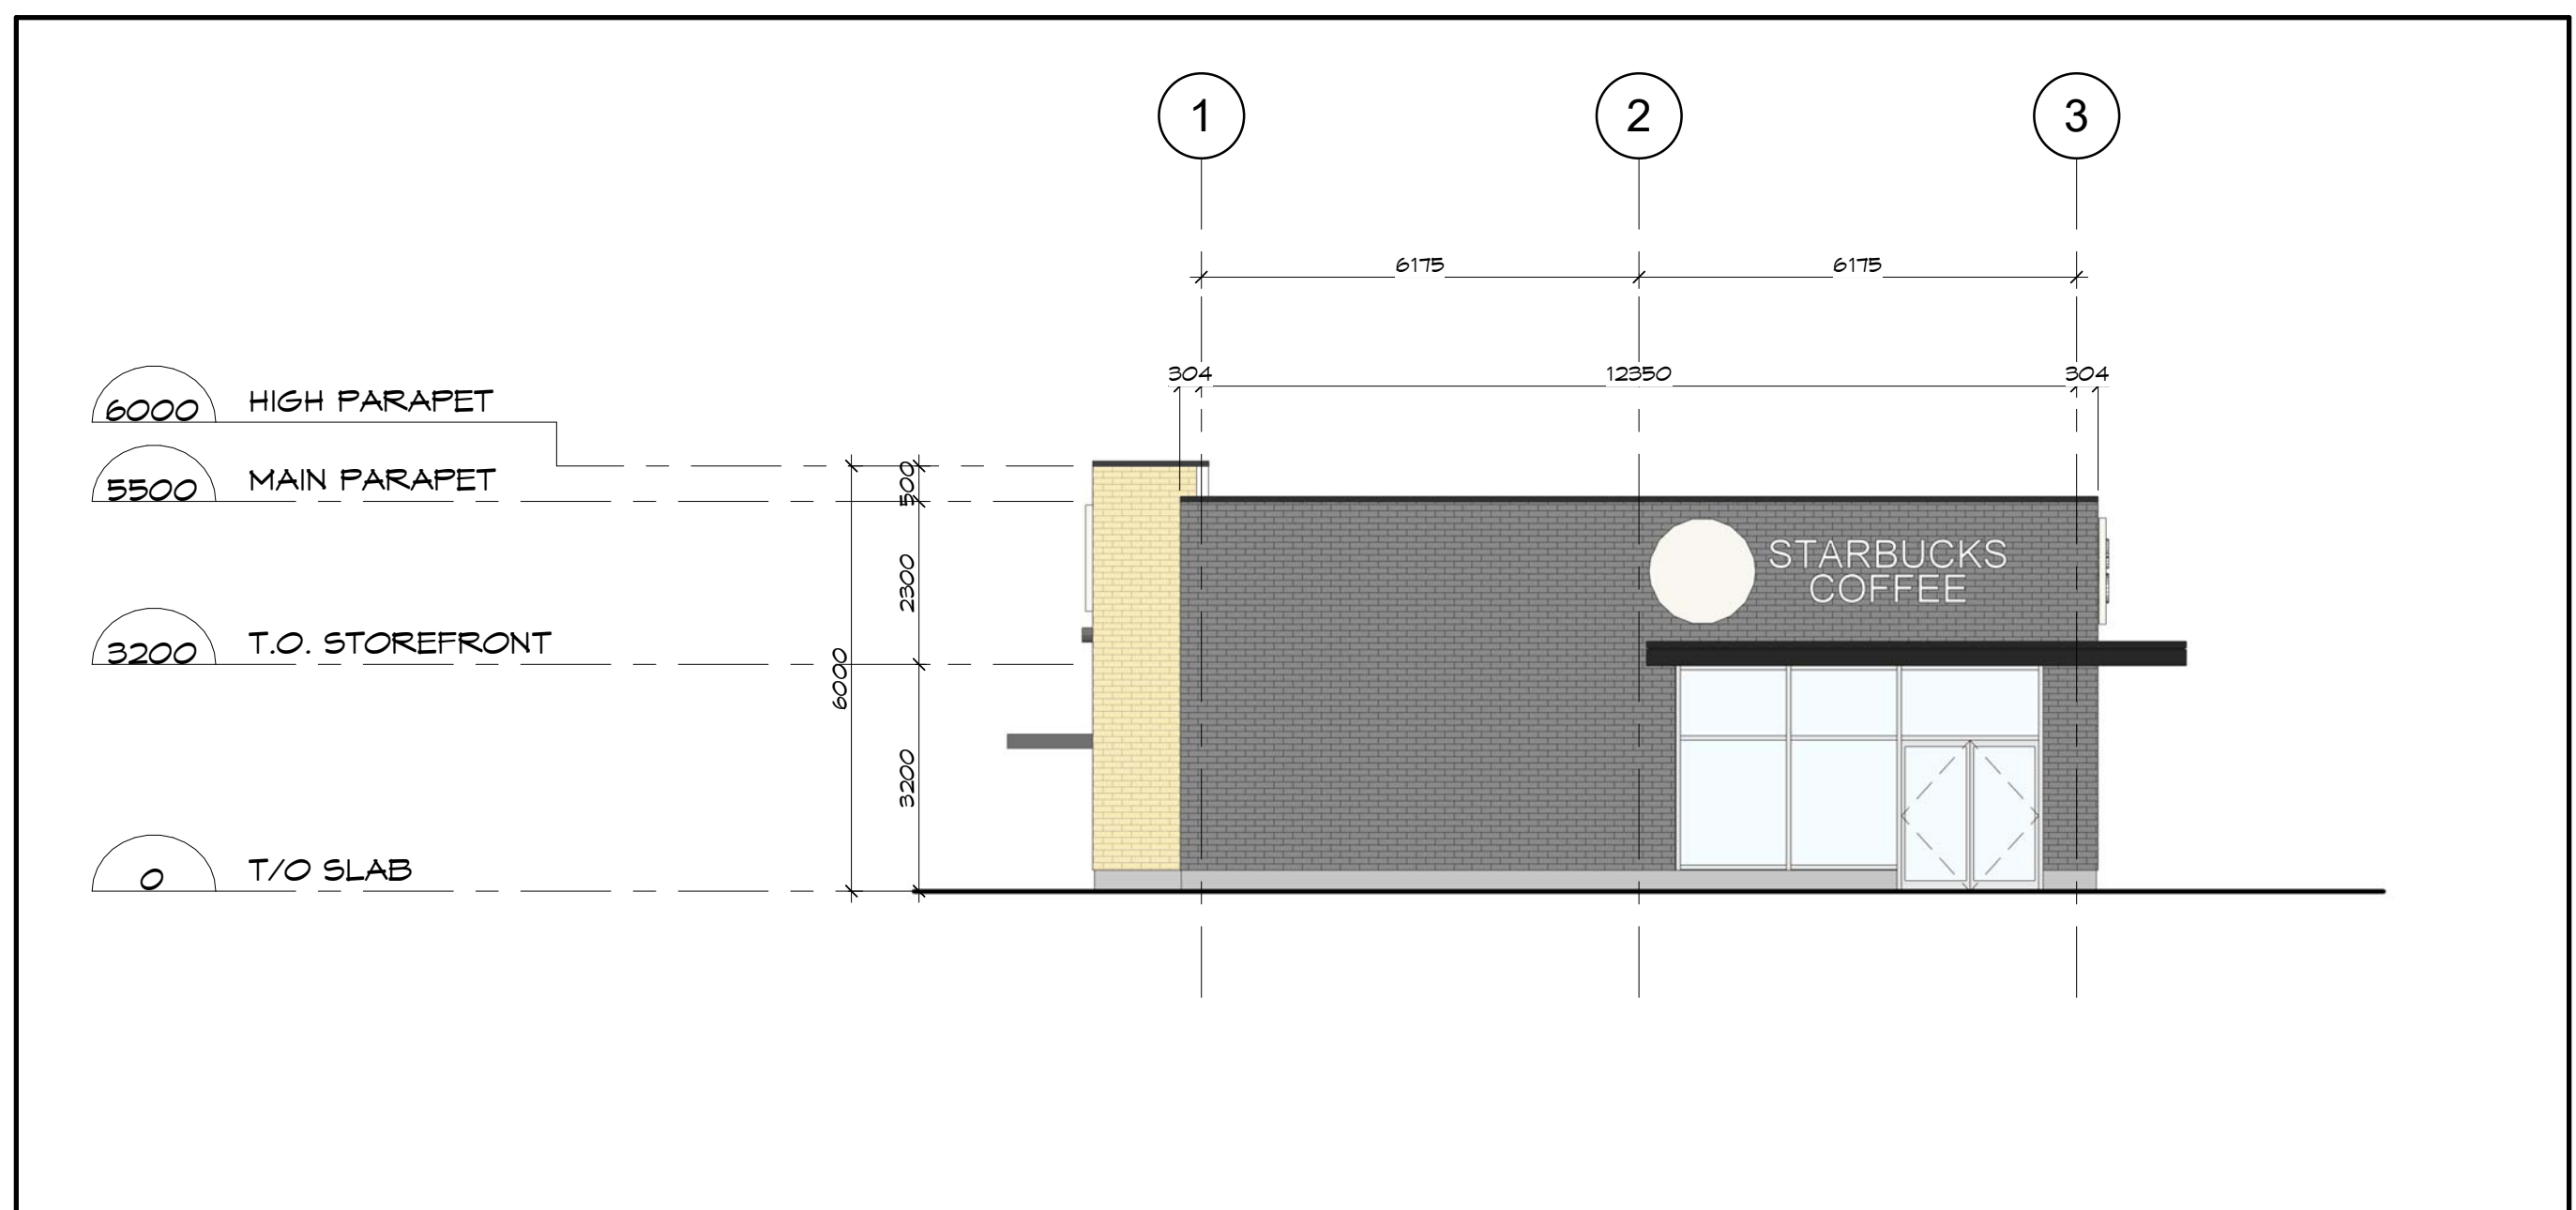


1 ELEVATION @ GRID A (facing parking)
 A-2 SCALE: 1:100

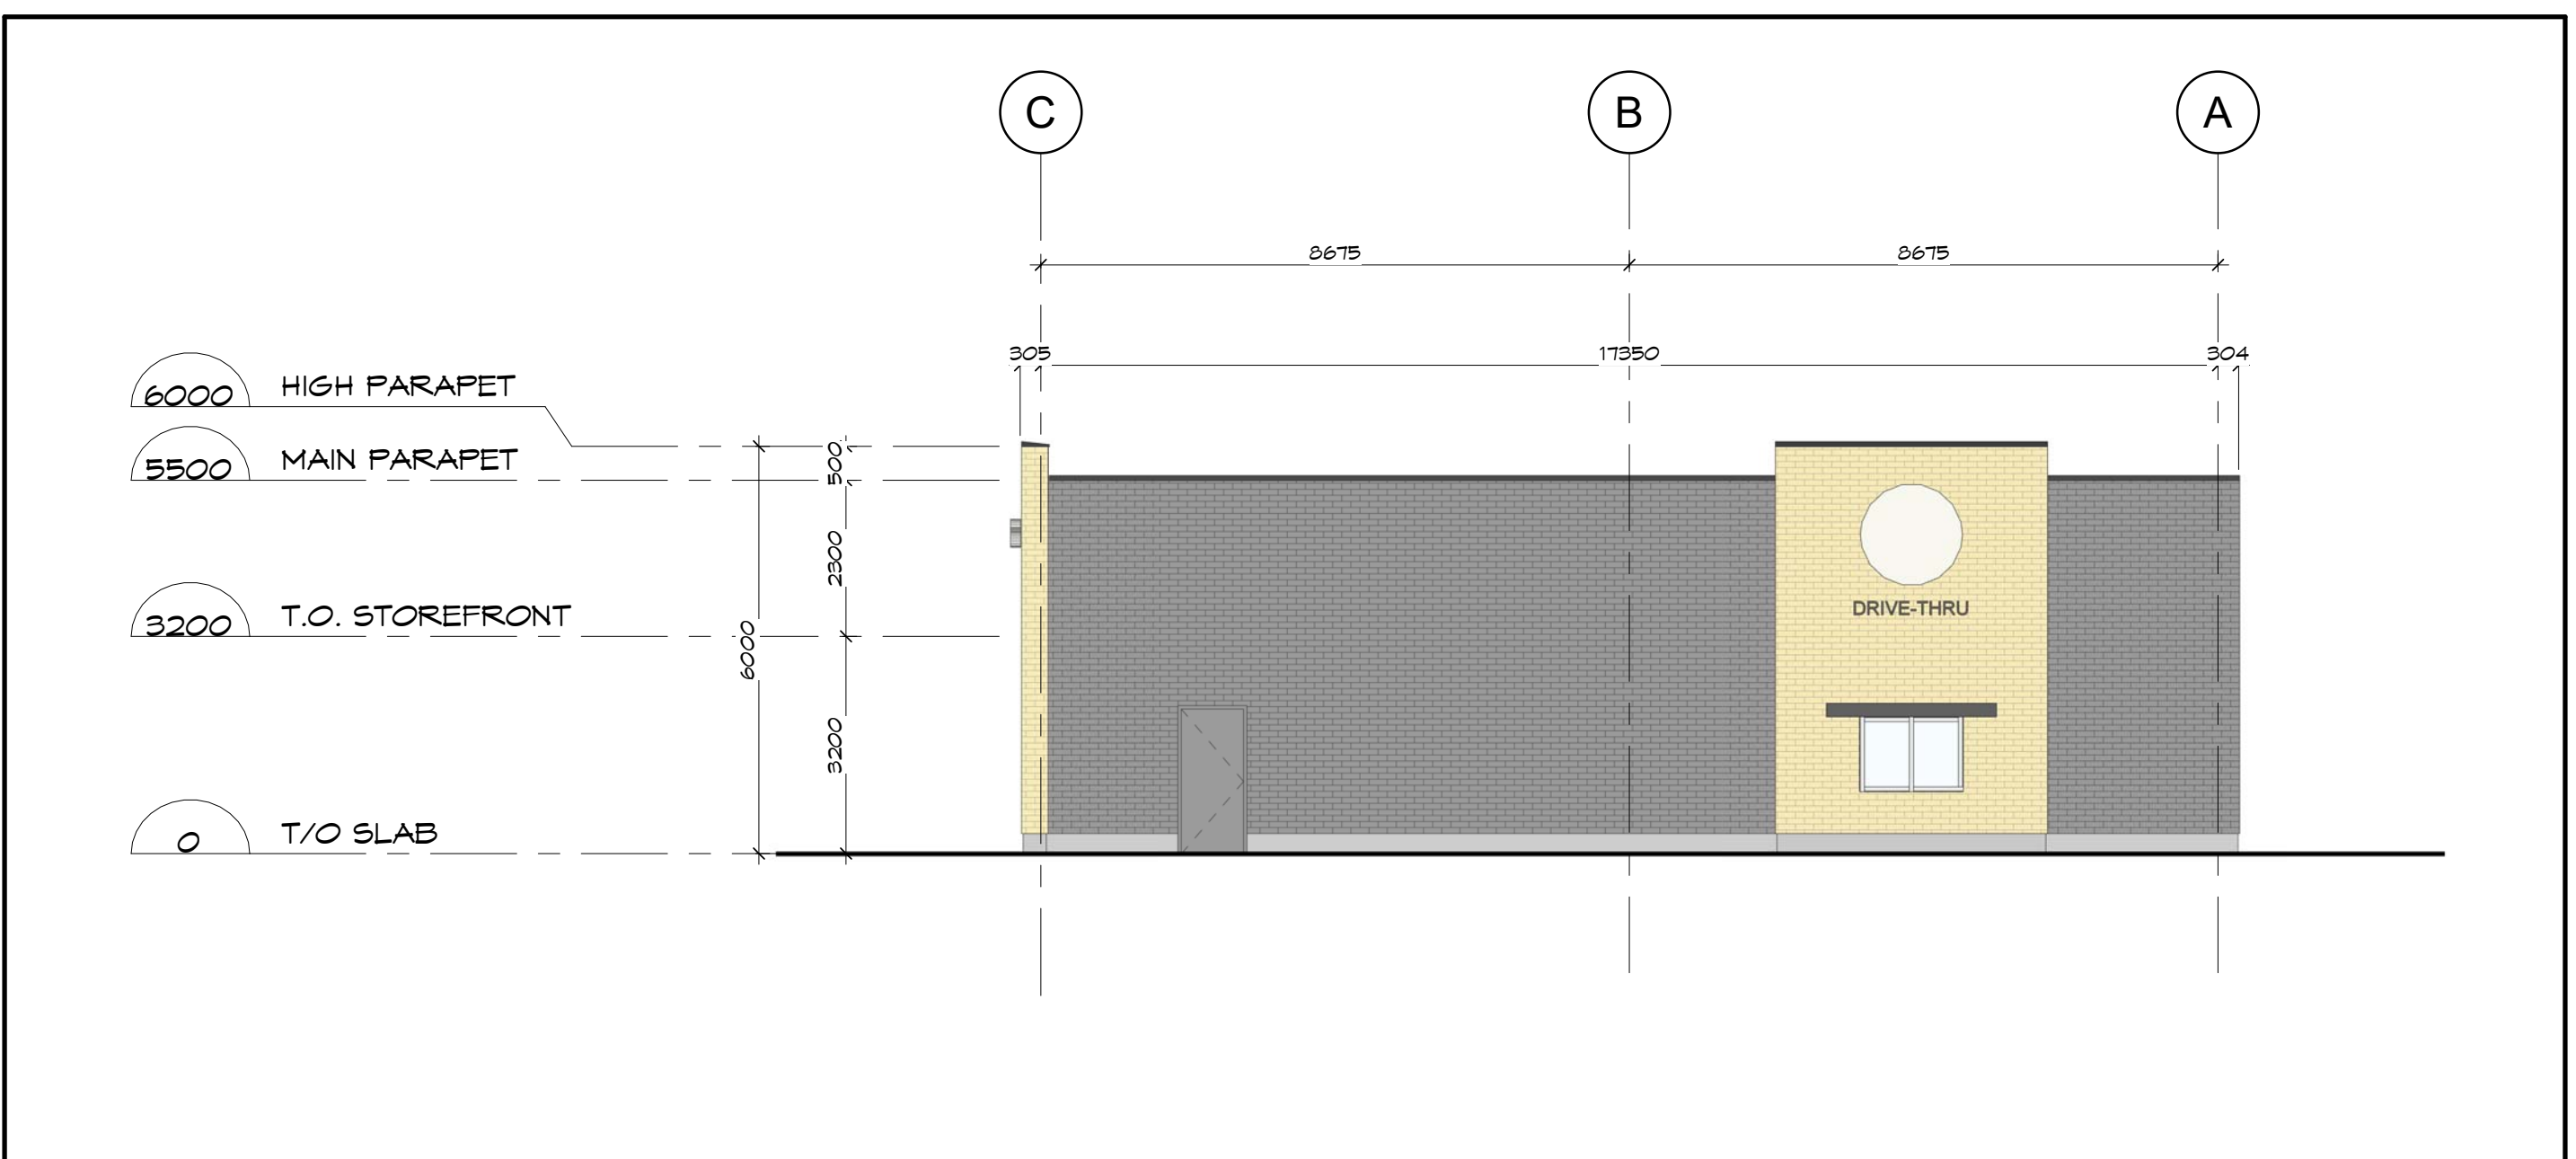




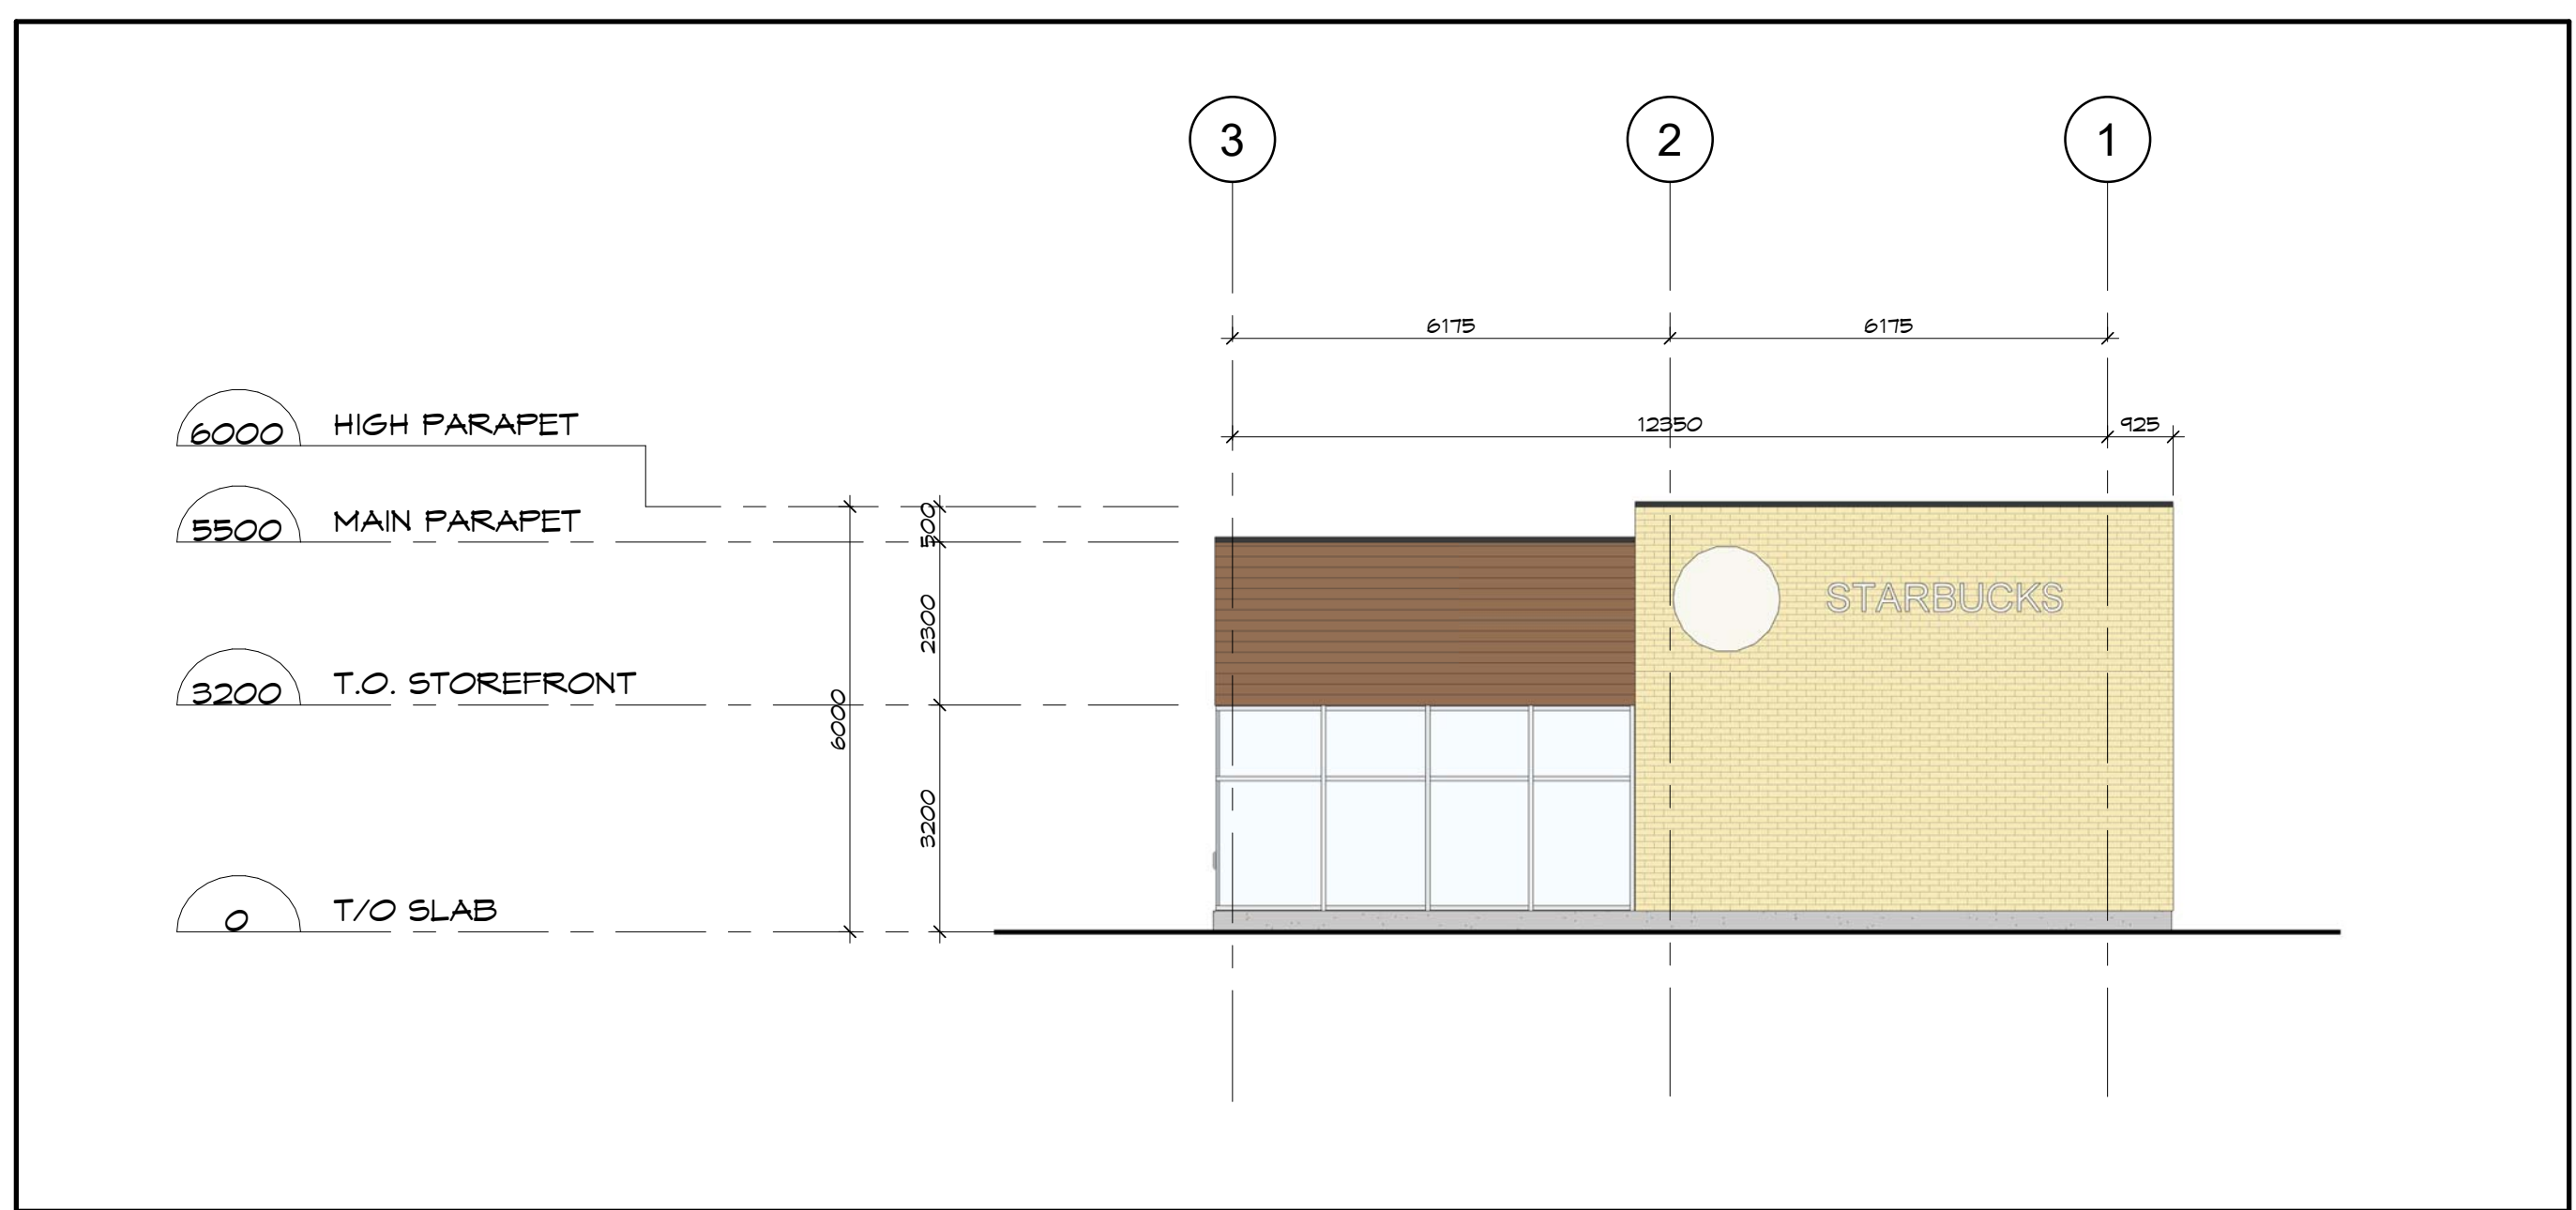

2 ELEVATION @ GRID 1
 A-2 SCALE: 1:100

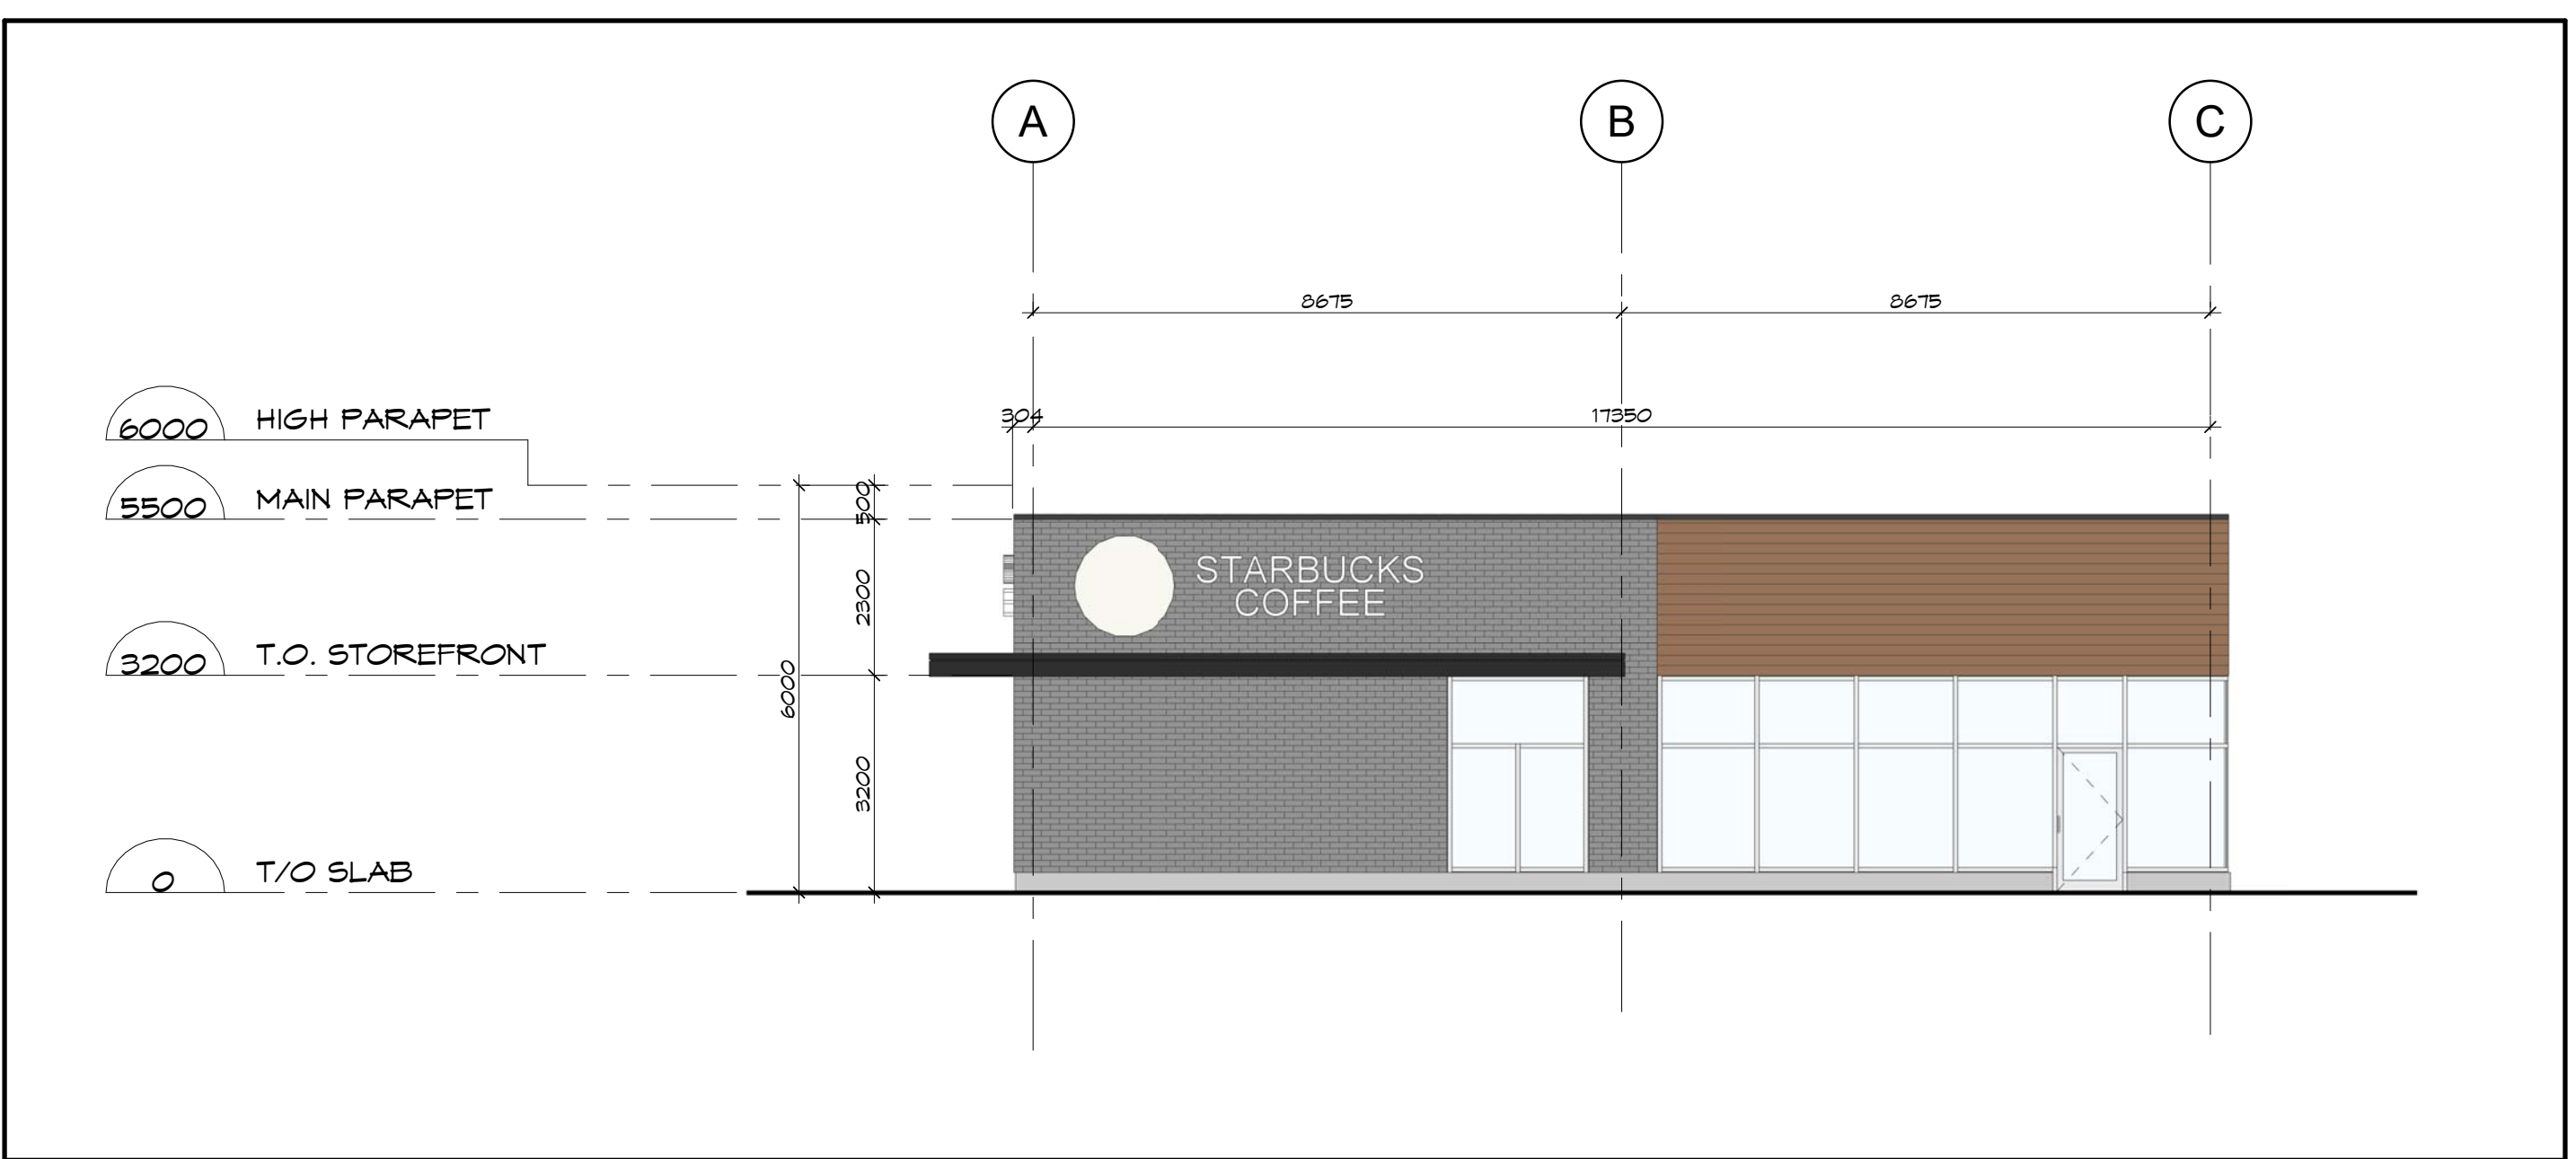

3 ELEVATION @ GRID C (facing street)
 A-2 SCALE: 1:100

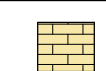

4 ELEVATION @ GRID 3 (facing street)
 A-2 SCALE: 1:100

ELEVATION LEGEND	
	BRICK - BUFF
	BRICK - GREY
	METAL SIDING - WOOD PATTERN
	SPANDREL GLASS WITH INSULATED METAL PAN
	CLEAR ANODIZED CURTAIN WALL

1	ISSUED FOR SITE PLAN APPLICATION	15/12/2022
Issue:		Date:

Prime Consultant:
 Expert-Consult:


DREDGE LEAHY ARCHITECTS INC.
 100 - 25 Holland Ave.
 Ottawa, ON K1Y 4R9
 613.724.9865
 dl-arch.ca

Sub Consultant:
 Expert-Consult:

Project:
 Projet: **EARL ARMSTRONG SHOPPING PLAZA**

Drawing:
 Dessin: **BUILDING H - PRELIMINARY EXTERIOR ELEVATIONS**

Drawn by: Dessiné par:	Scale: Echelle:
SG/RD	As indicated
Designed by: Conçu par:	Date:
MD	DEC. 2022
Approved by: Approuvé par:	Client Project No. No. du Projet du Client:
MD	

Seal: Scellé:	Project No.: No. du Projet:
	1225-01
	Sheet No.: No. de la feuille:
	A-2



ELEVATION LEGEND

- METAL PANEL - GREY
- METAL PANEL - SILVER
- GLASS - COLOUR A
- GLASS - COLOUR B
- SPANDREL GLASS WITH INSULATED METAL PAN
- CLEAR ANODIZED CURTAIN WALL
- SIGNAGE - BY TENANT


1 ELEVATION @ GRID A (facing street)
A-3 SCALE: 1 : 100



2 ELEVATION @ GRID E (facing parking)
A-3 SCALE: 1 : 100

Client:

Key Plan:
Plan Clé: T.N. = TRUE NORTH
P.N. = PROJECT NORTH

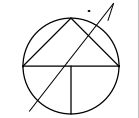

1	ISSUED FOR SITE PLAN APPLICATION	15/12/2022
Issue:		Date:

Prime Consultant:
Expert-Consult:

DREDGE LEAHY ARCHITECTS INC.
411-11 Holland Ave.
Ottawa, ON K1Y 4S1
613.724.9865
dl-arch.ca


Sub Consultant:
Expert-Consult:

Project:
Project: EARL ARMSTRONG SHOPPING PLAZA
Enter address here

Drawing:
Dessin: BUILDING I - PRELIMINARY EXTERIOR ELEVATIONS

Drawn by: Dessiné par: SG	Scale: Echelle: As indicated
Designed by: Conçu par: MD	Date: DEC. 2022
Approved by: Approuvé par: MD	Client Project No. No. du Projet du Client:

Seal:
Sceau:



Project No.:
No. du Projet:
1225-01

Sheet No.:
No. de la feuille:
A-3



ELEVATION LEGEND

- METAL PANEL - GREY
- METAL PANEL - SILVER
- GLASS - COLOUR A
- GLASS - COLOUR B
- SPANDREL GLASS WITH INSULATED METAL PAN
- CLEAR ANODIZED CURTAIN WALL
- SIGNAGE - BY TENANT

Client:

Key Plan:
Plan Clé:

T.N. = TRUE NORTH
P.N. = PROJECT NORTH

1 ELEVATION @ GRID 1 (facing parking)
A-4 SCALE: 1 : 100



2 ELEVATION @ GRID 6 (facing parking)
A-4 SCALE: 1 : 100

1	ISSUED FOR SITE PLAN APPLICATION	15/12/2022
Issue:		Date:

Prime Consultant:
Expert-Consult:

DREDGE LEAHY ARCHITECTS INC.
411-11 Holland Ave.
Ottawa, ON K1Y 4S1
613.724.9865
dl-arch.ca

Sub Consultant:
Expert-Consult:

Project:
Earl Armstrong Shopping Plaza

Enter address here

Drawing:
Dessin: BUILDING I - PRELIMINARY EXTERIOR ELEVATIONS

Drawn by:
Dessiné par: SG
Scale:
Echelle: As indicated

Designed by:
Conçu par: MD
Date: DEC. 2022




Approved by:
Approuvé par: MD
Client Project No.
No. du Projet du Client:

Seal:
Sceau: Project No.:
No. du Projet: 1225-01

Sheet No.:
No. de la feuille: A-4



ELEVATION LEGEND	
	BRICK - BUFF
	BRICK - GREY
	BRICK - RED
	SPANDREL GLASS WITH INSULATED METAL PAN
	CLEAR ANODIZED CURTAIN WALL
	SIGNAGE - BY TENANT

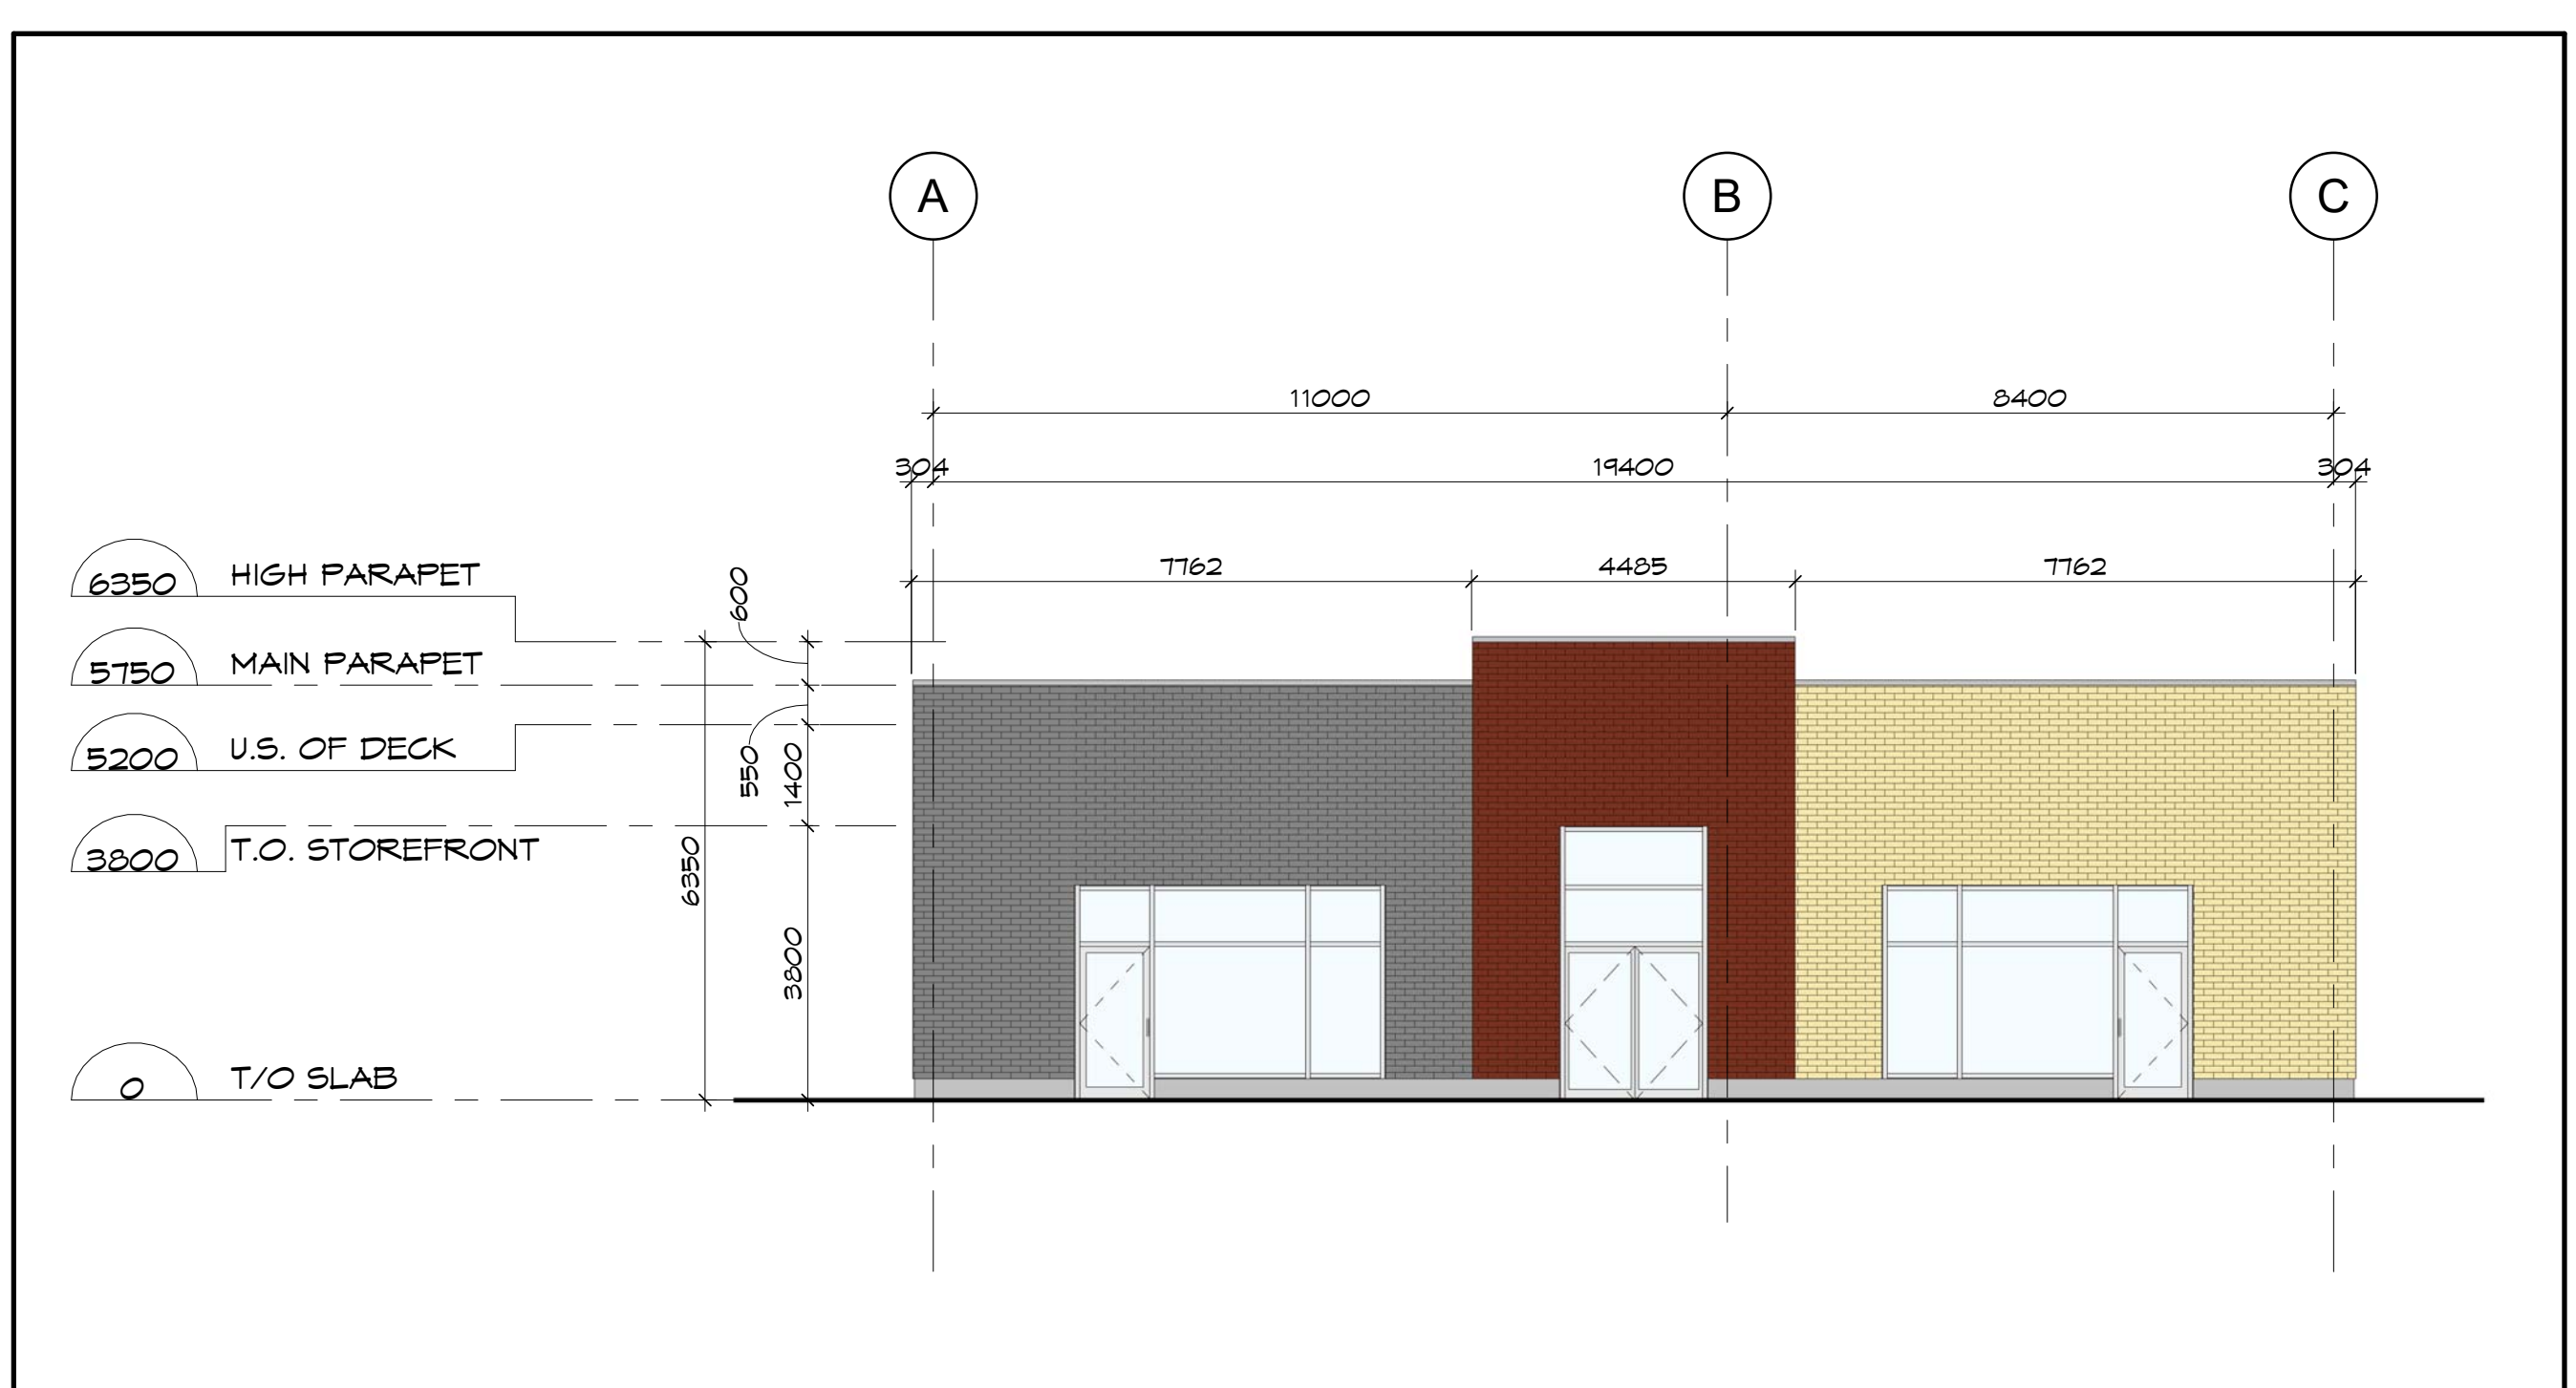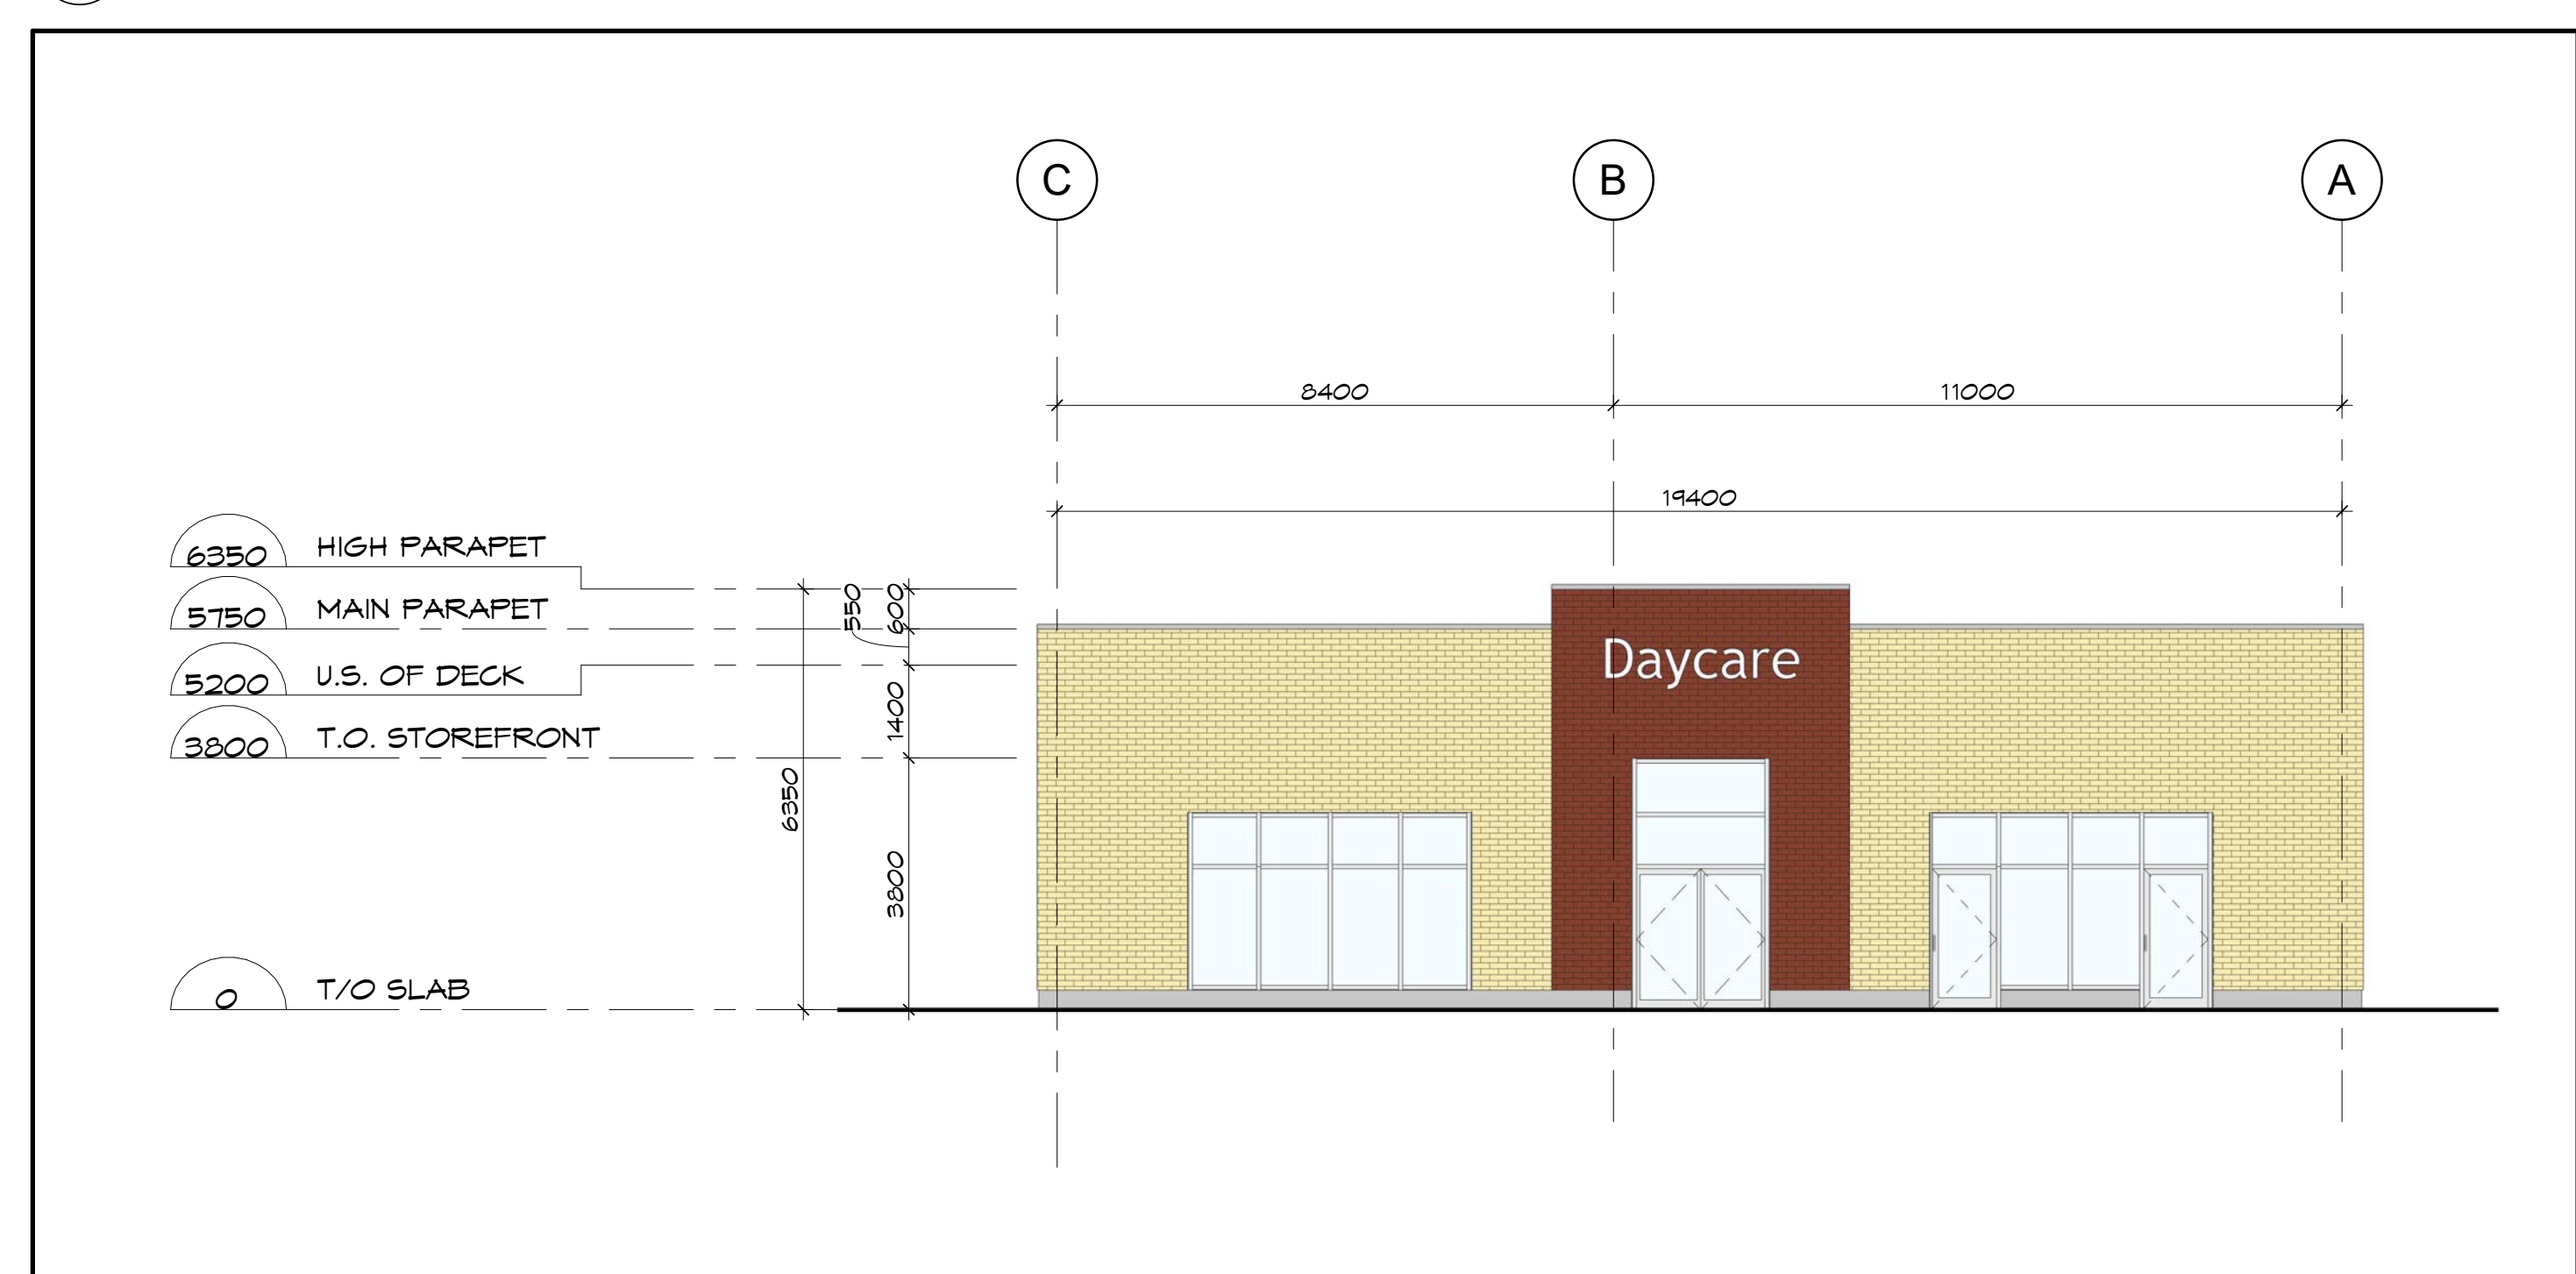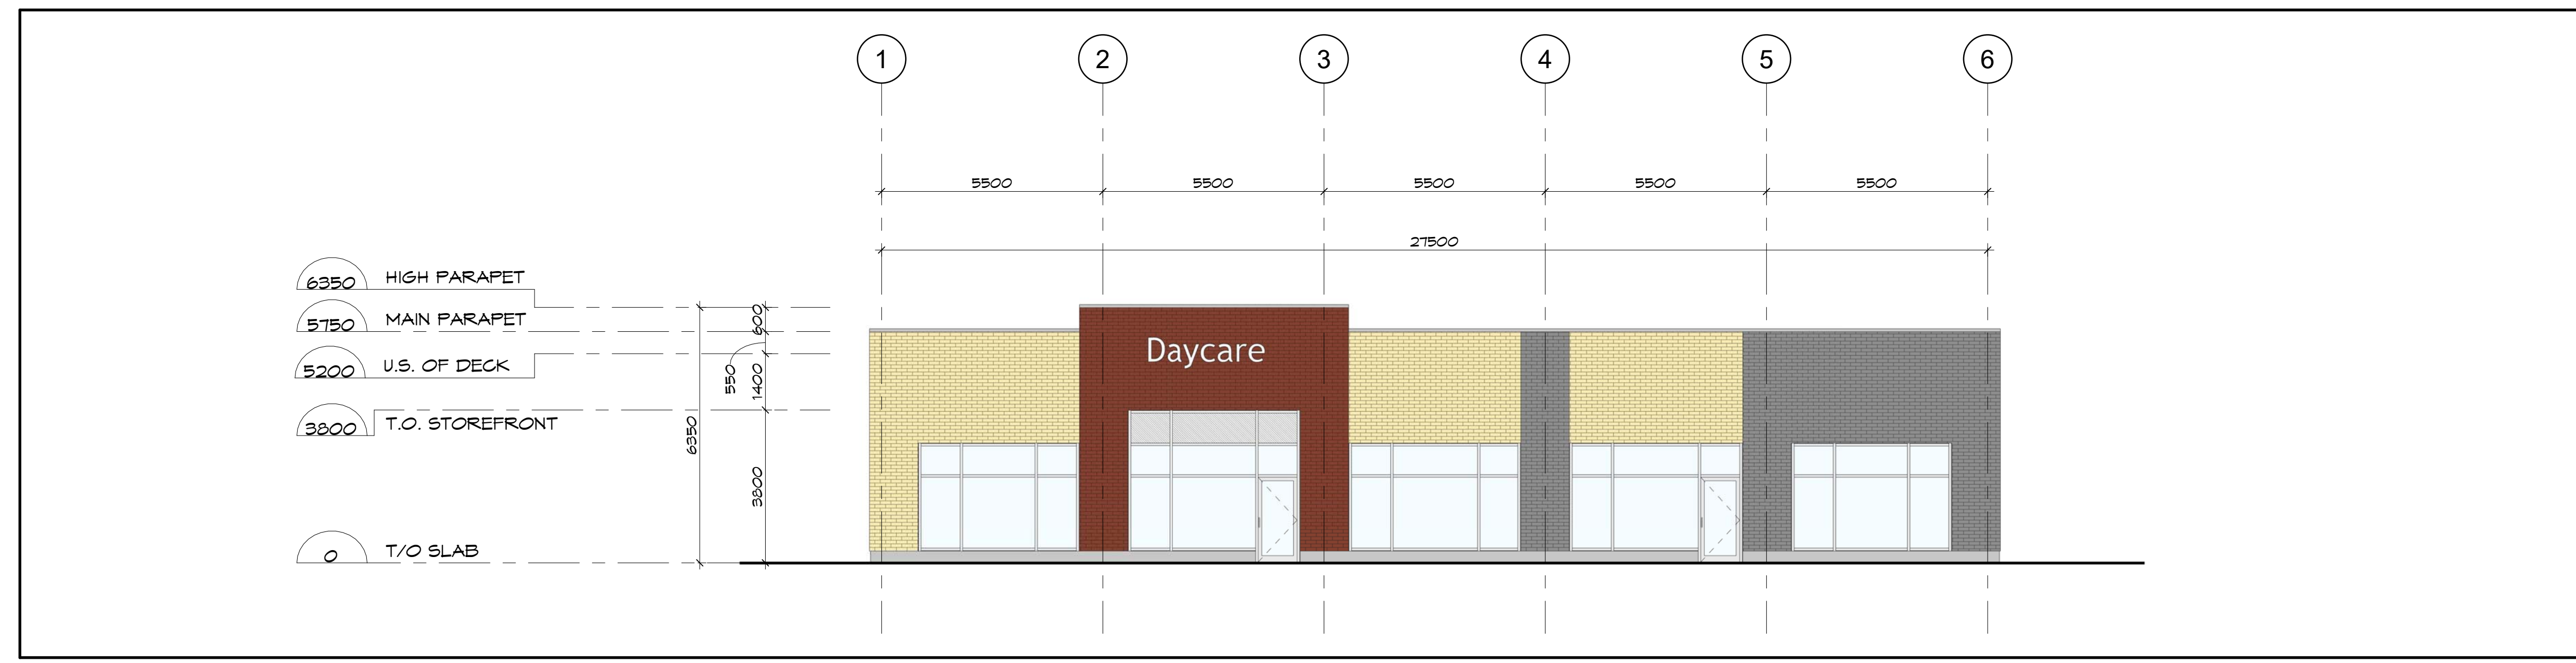

Key Plan:
Plan Clé:

1	ISSUED FOR SITE PLAN APPLICATION	15/12/2022
Issue:		Date:

Prime Consultant:
Expert-Consult:

DREDGE LEAHY ARCHITECTS INC. dl-arch.ca
100 - 25 Holland Ave.
Ottawa, ON K1Y 4R9
613.724.9865

Sub Consultant:
Expert-Consult:


Project:
Projet: EARL ARMSTRONG SHOPPING PLAZA

Drawing:
Dessin: BUILDING J - PRELIMINARY EXTERIOR ELEVATIONS

Drawn by: Dessiné par: SG/RD	Scale: Echelle: As indicated
Designed by: Conçu par: MD	Date: DEC. 2022
Approved by: Approuvé par: MD	Client Project No. No. du Projet du Client:

Sheet No.: 1225-01
No. de la feuille:



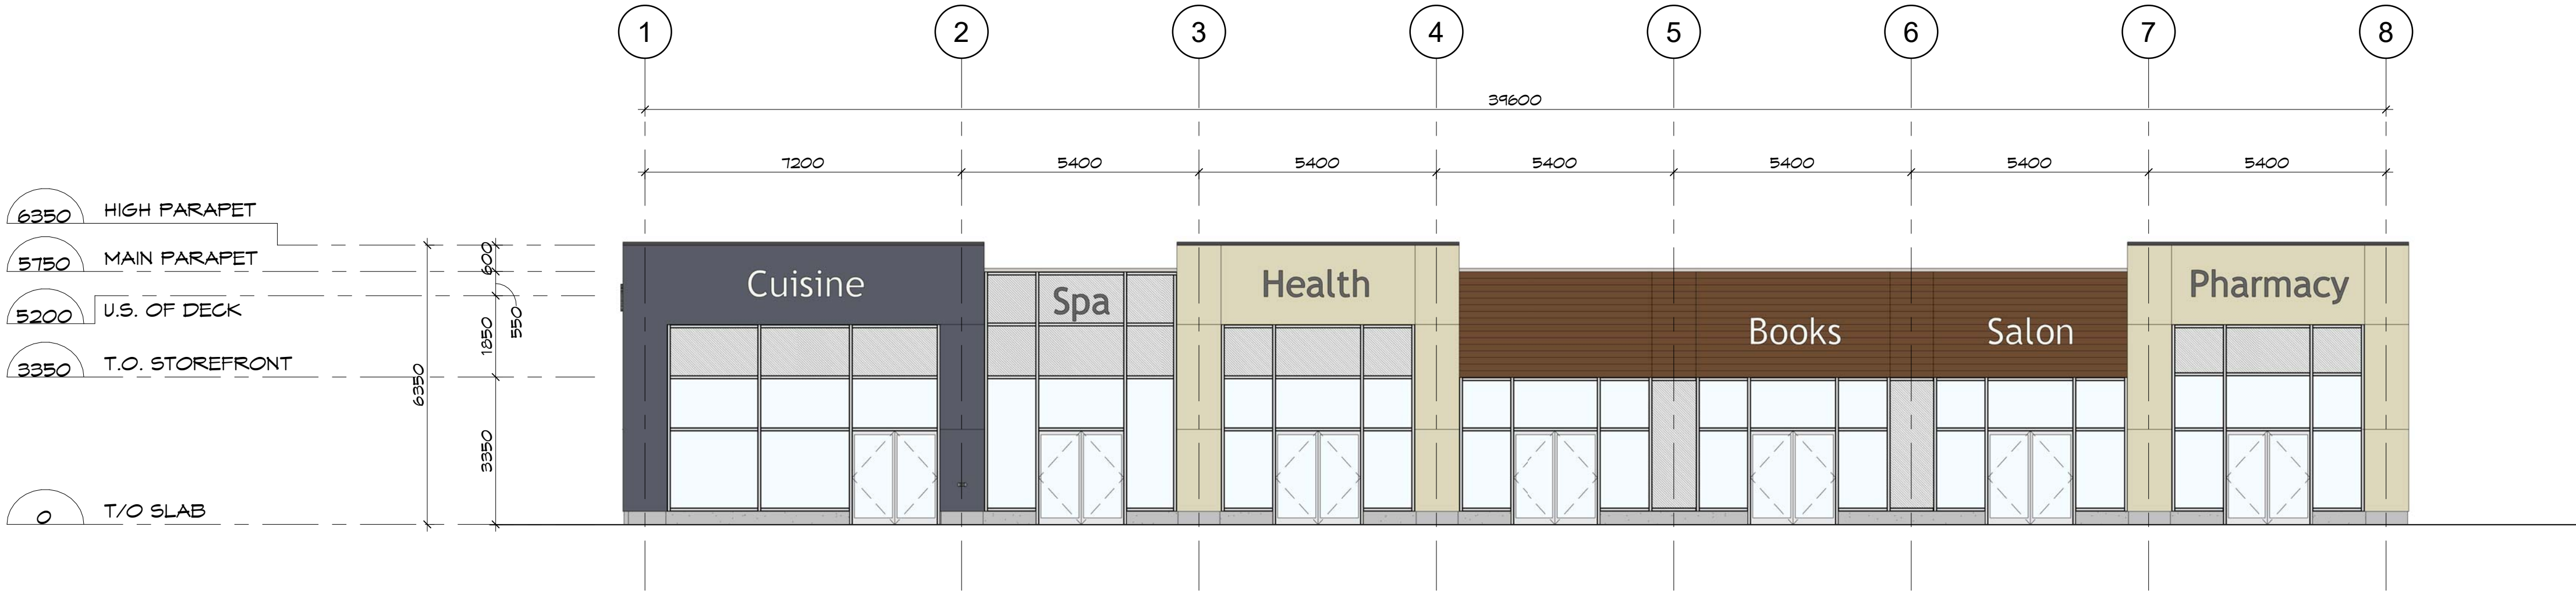

ELEVATION LEGEND


- PRECAST - SMOOTH - GREY
- PRECAST - SMOOTH - BEIGE
- PRECAST - WOOD PATTERN - BROWN
- ▨ SPANDREL GLASS WITH INSULATED METAL PAN
- GREY GLASS
- CLEAR ANODIZED CURTAIN WALL
- SIGNAGE - BY TENANT

Client:


1 ELEVATION @ GRID A (facing parking)
A-3 SCALE: 1 : 100



2 ELEVATION @ GRID C (facing street)
A-3 SCALE: 1 : 100

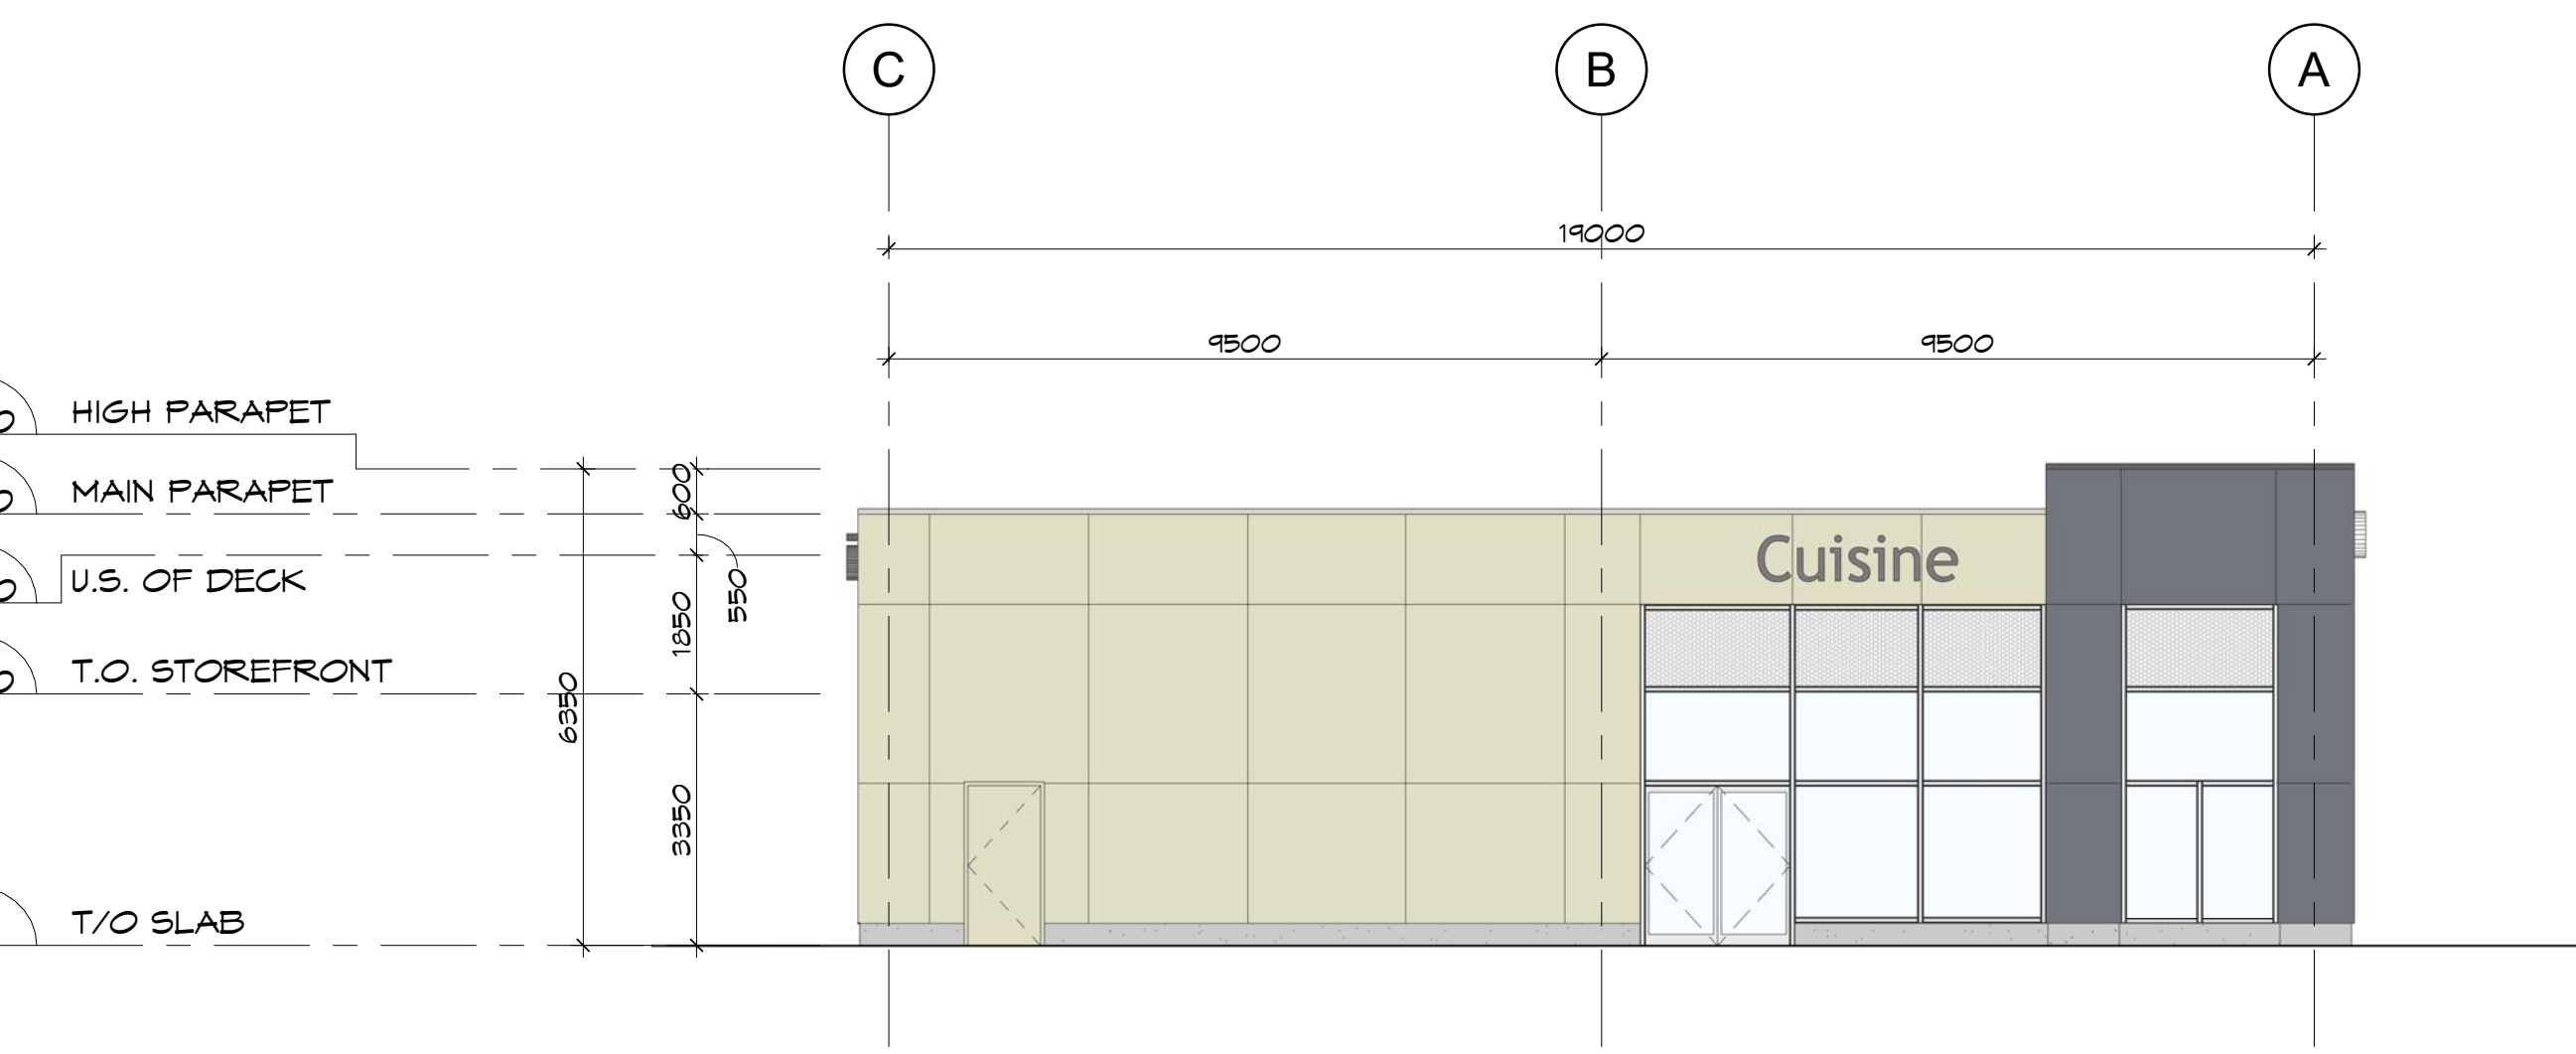

3 SIDE ELEVATION @ GRID 1
A-3 SCALE: 1 : 100

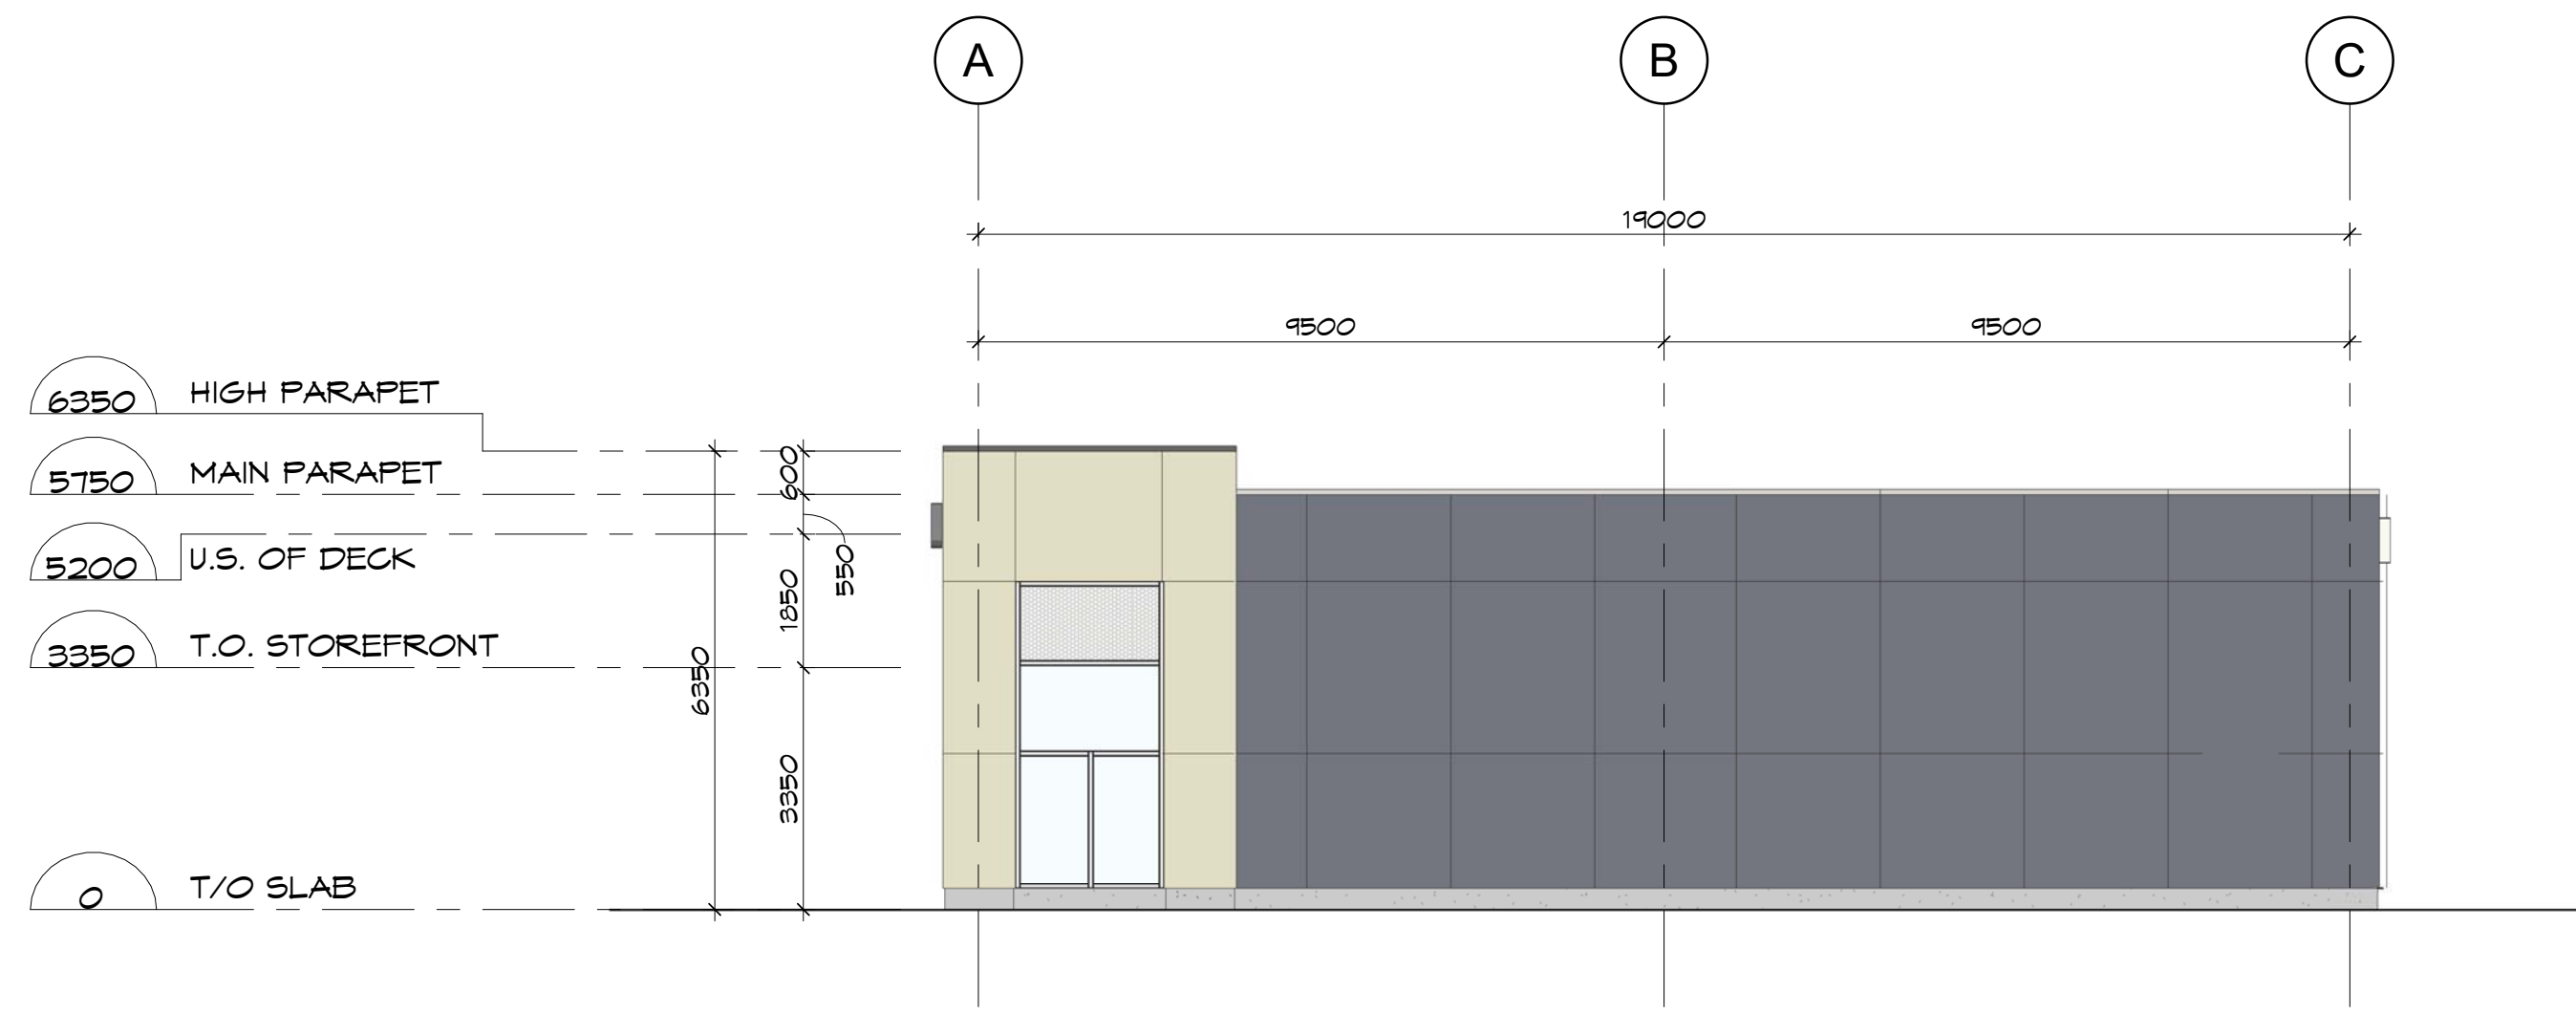

4 SIDE ELEVATION @ GRID 8
A-3 SCALE: 1 : 100

Key Plan:
Plan Clé:

1	ISSUED FOR SITE PLAN APPLICATION	15/12/2022
Issue:		Date:

Prime Consultant:
Expert-Consult:

100 - 25 Holland Ave.
Ottawa, ON K1Y 4R9
613.724.9865
dl-arch.ca

Sub Consultant:
Expert-Consult:


Project:
Project: EARL ARMSTRONG SHOPPING PLAZA

Drawing:
Dessin: BUILDING K - PRELIMINARY EXTERIOR ELEVATIONS


Drawn by: Dessiné par: SG/RD	Scale: Echelle: As indicated
Designed by: Conçu par: MD	Date: DEC. 2022
Approved by: Approuvé par: MD	Client Project No. No. du Projet du Client:

Seal:
Scellé:



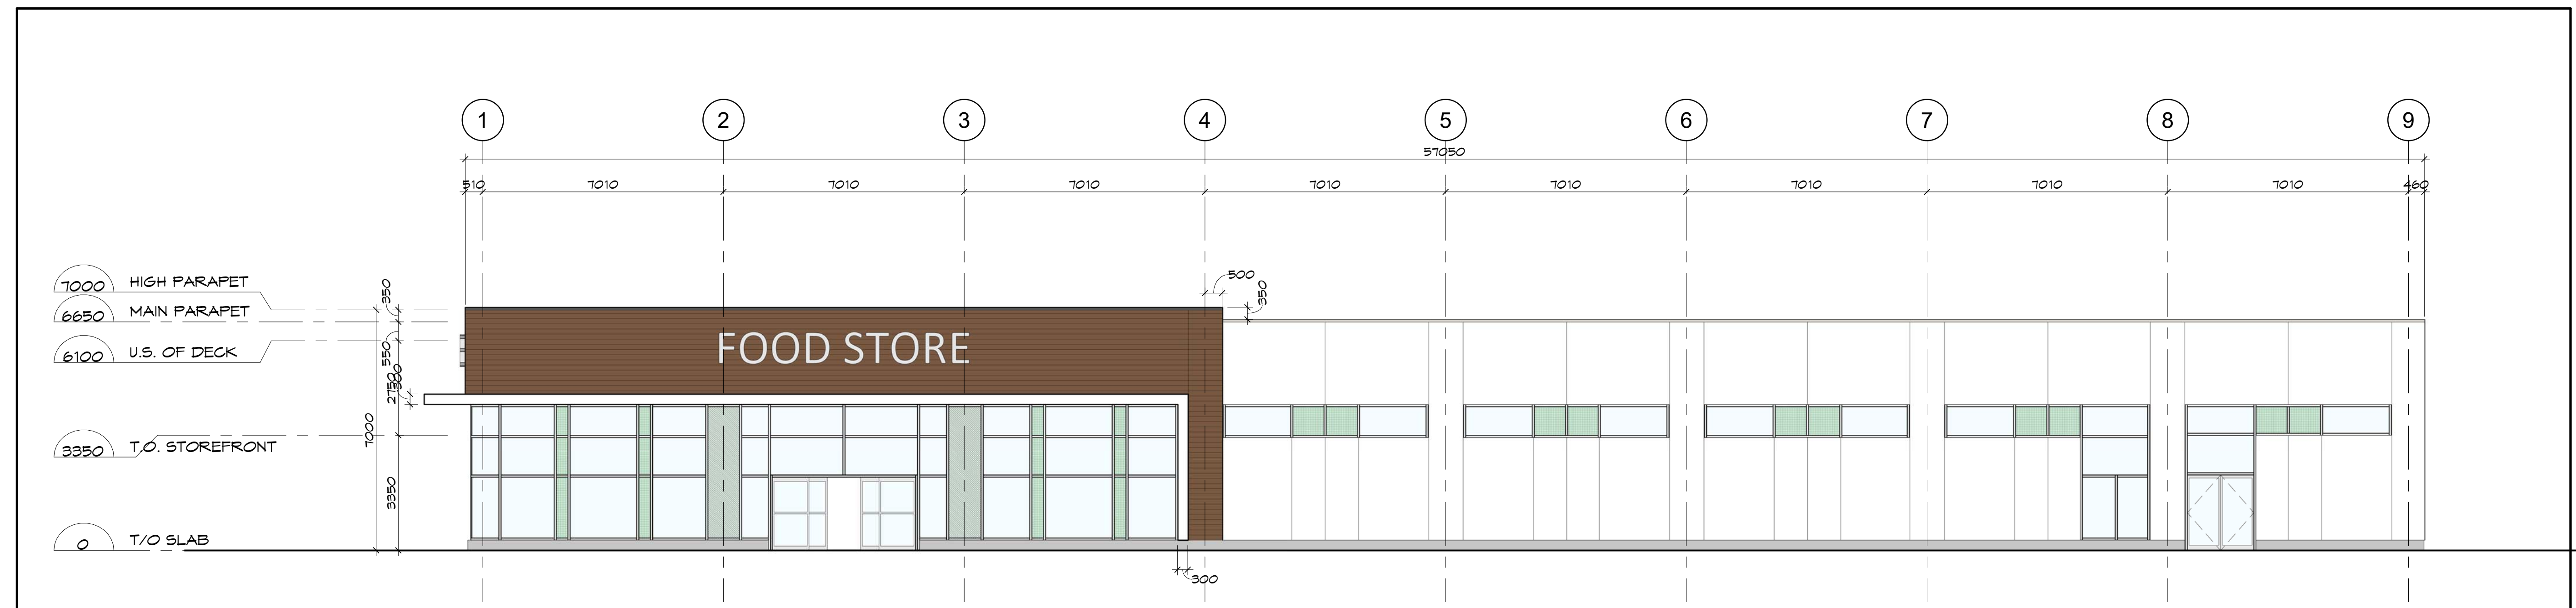


Project No.:
No. du Projet: 1225-01
Sheet No.:
No. de la feuille: A-3

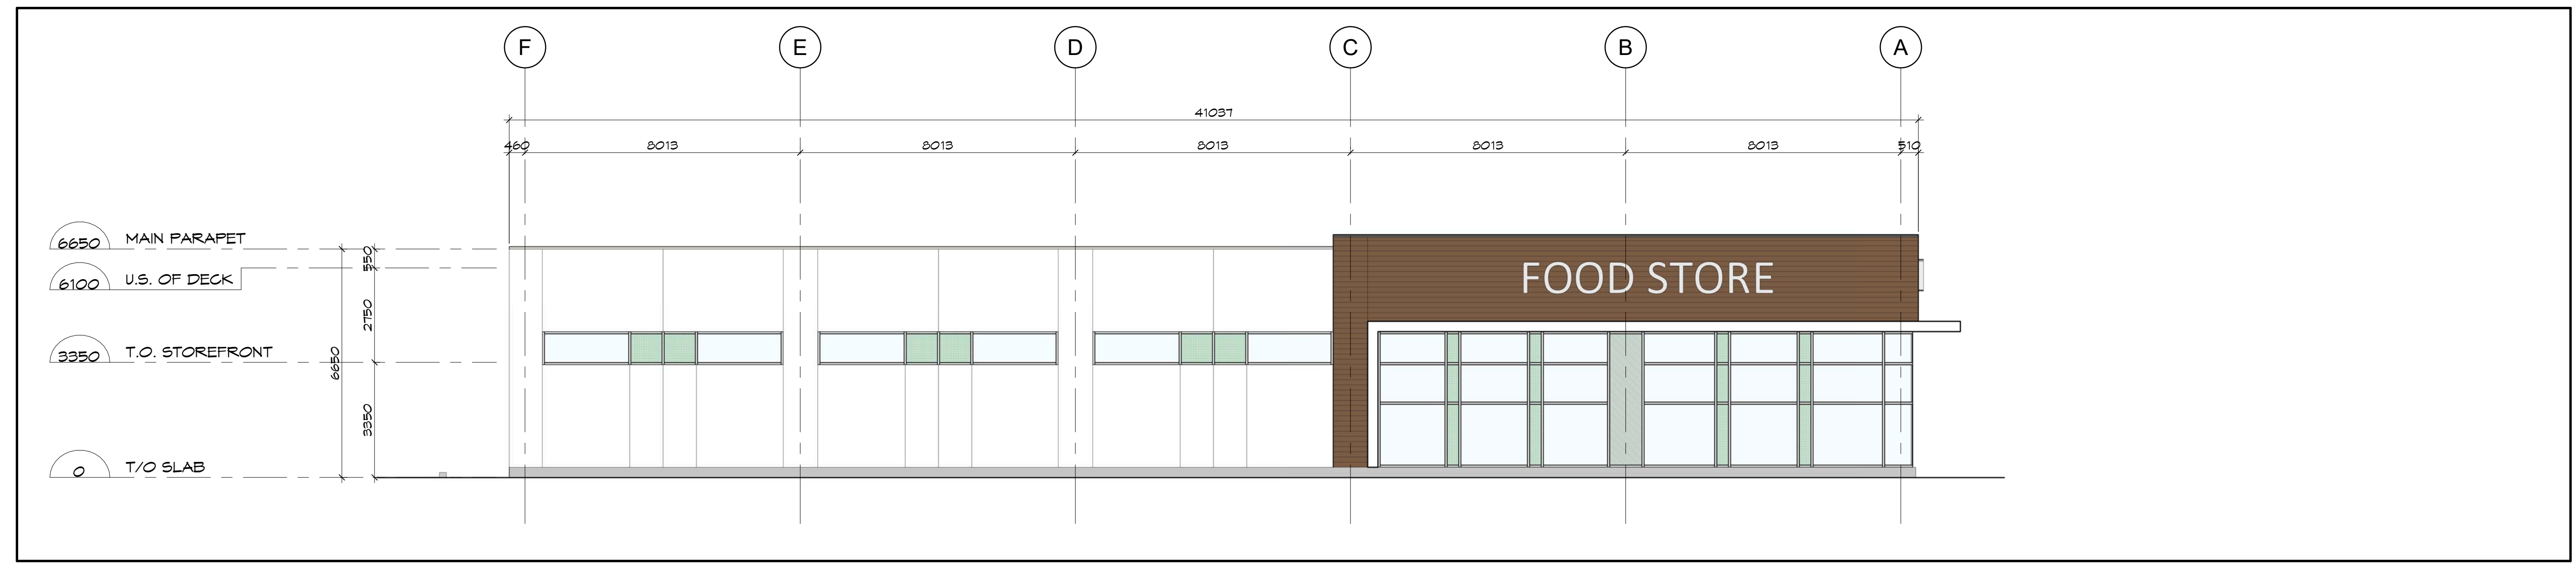

1 ELEVATION @ GRID A (facing parking)
 A-3 SCALE: 1 : 100



2 SIDE ELEVATION @ GRID 1 (facing parking)
 A-3 SCALE: 1 : 100

ELEVATION LEGEND	
	PRECAST - SMOOTH - WHITE
	PRECAST - WOOD PATTERN - BROWN
	GLASS - COLOUR A
	GLASS - COLOUR B
	SPANDREL GLASS WITH INSULATED METAL PAN
	CLEAR ANGLIZED CURTAIN WALL
	SIGNAGE - BY TENANT

Key Plan:
 Plan Clé:

1	ISSUED FOR SITE PLAN APPLICATION	15/12/2022
Issue:		Date:

Prime Consultant:
 Expert-Consult:

DREDGE LEAHY
 ARCHITECTS INC.


100 - 25 Holland Ave.
 Ottawa, ON K1Y 4R9
 613.724.9865
 dl-arch.ca

Sub Consultant:
 Expert-Consult:

Project:
 Projet: **EARL ARMSTRONG SHOPPING PLAZA**

Drawing:
 Dessin: **BUILDING L - PRELIMINARY EXTERIOR ELEVATIONS**

Drawn by: Dessiné par: SG/RD	Scale: Echelle: As indicated
Designed by: Conçu par: MD	Date: DEC. 2022
Approved by: Approuvé par: MD	Client Project No. No. du Projet du Client:

Seal: Scellé:	Project No. : No. du Projet: 1225-01
	Sheet No. : No. de la feuille: A-3