



1 EXISTING / DEMOLITION SITE PLAN
A-010 SCALE: 1:200

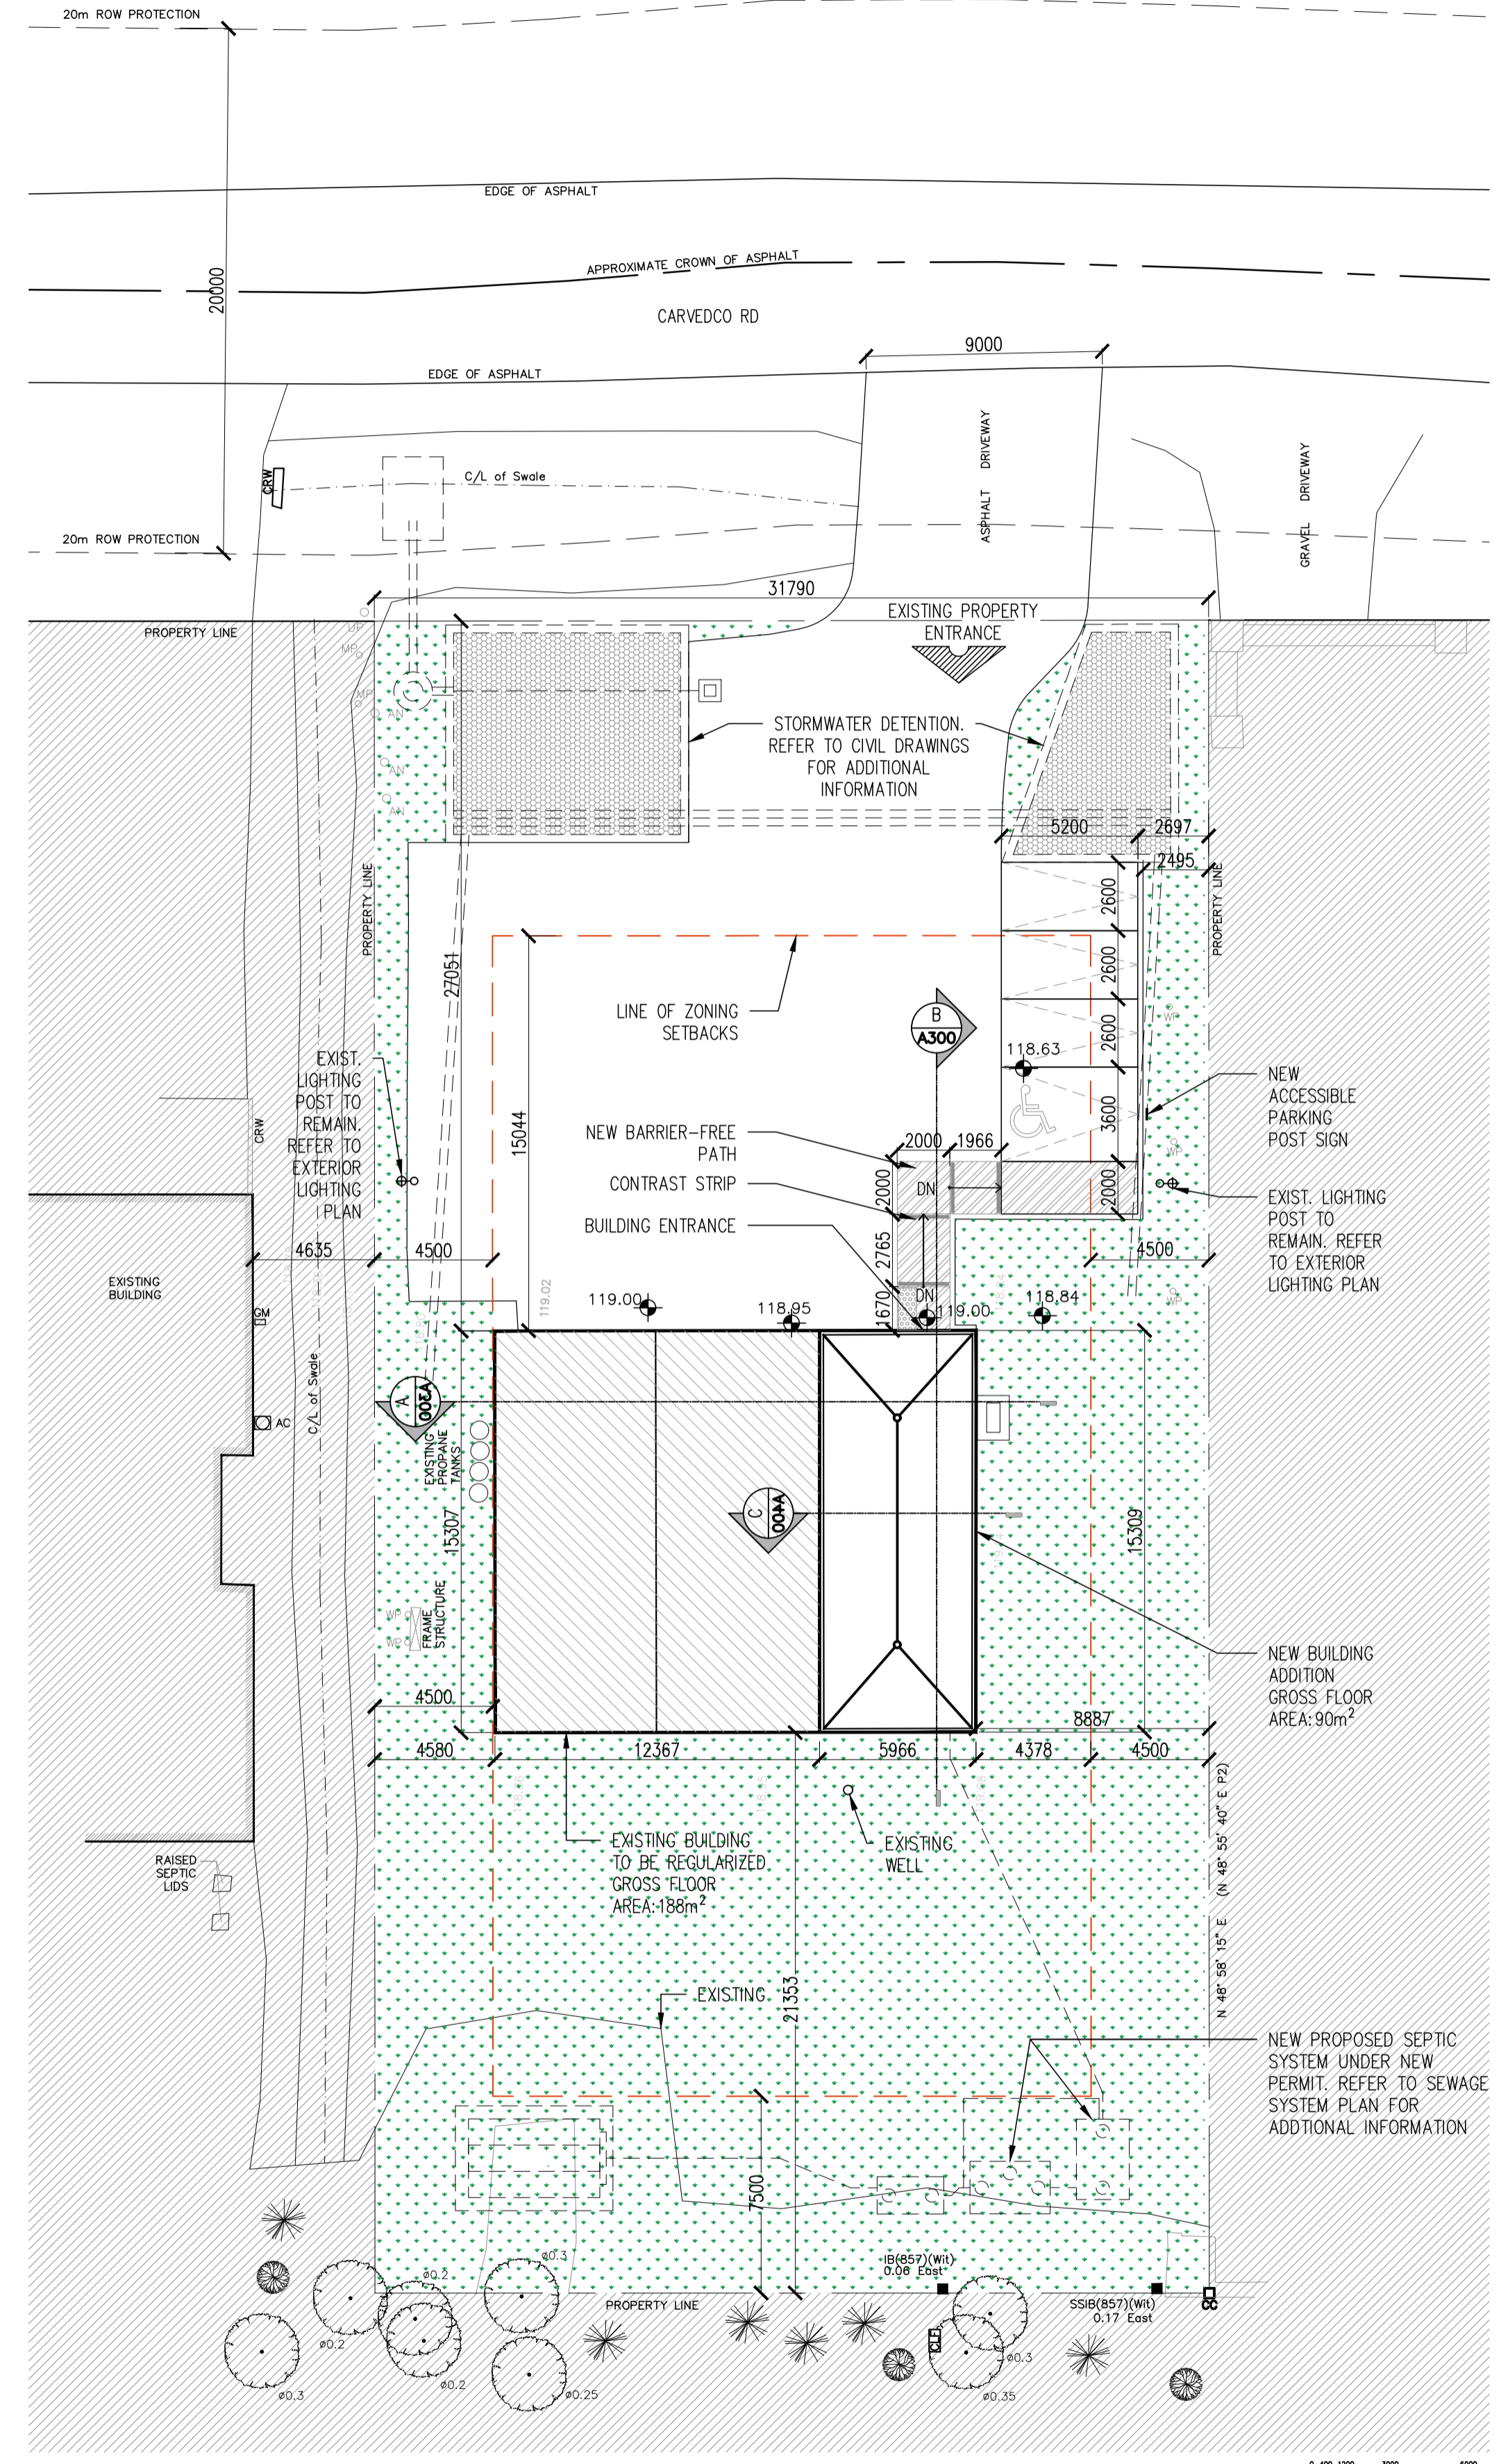

2 NEW SITE PLAN
A-010 SCALE: 1:200

- LEGEND**
- BARRIER FREE PATH
 - TACTILE WALKING SURFACE INDICATOR (TWS)
 - N/C


SEE PROPERTY BOUNDARY INFORMATION DERIVED FROM SURVEY PLAN CLASSIFIED BY TACTIC, 2014 & SURVEYING LTD, DATED BY MAY 19th, 2022.

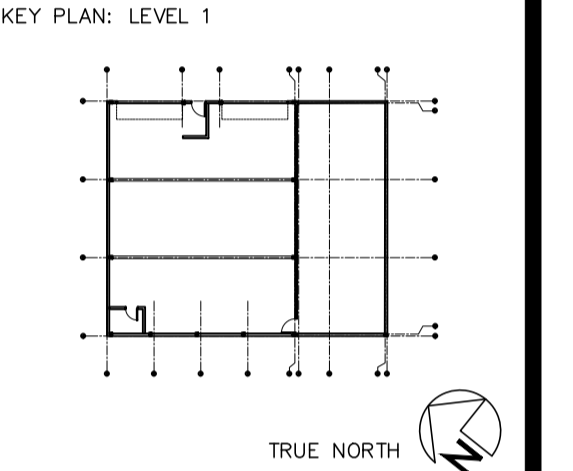


CONTRACTOR SHALL CHECK AND VERIFY ALL DIMENSIONS AND REPORT ANY OMISSIONS OR DISCREPANCIES TO THE ARCHITECT BEFORE PROCEEDING WITH THE WORK.
DO NOT SCALE DRAWINGS.

REVISIONS

NO.	DESCRIPTION	DATE
1	PRELIMINARY DESIGN	2021-06-25
2	CLIENT REVIEW 1	2021-07-14
3	ISSUED FOR PERMIT	2022-01-24
4	RESPONSE TO CITY COMMENTS_R01	2022-05-24
5	RESPONSE TO CITY COMMENTS_R02	2022-09-06
6	RESPONSE TO CITY COMMENTS_R03	2022-10-11
7	ISSUED FOR SITE PLAN CONTROL	2022-11-28

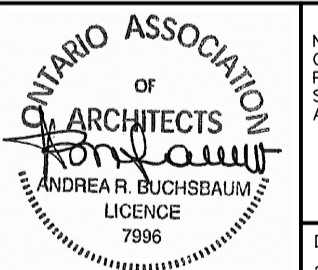

NOT TO BE USED FOR CONSTRUCTION PURPOSES UNTIL SIGNED BY THE ARCHITECT.
DATE: 2022-08-21

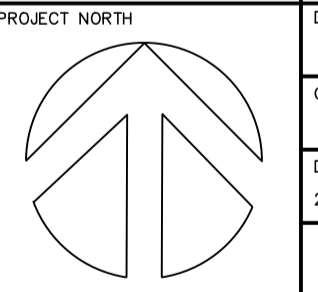


DRAWN: PB/MP
CHECKED: AB
DATE PRINTED: 2022-11-28

CARVEDCO WAREHOUSE

ADDRESS: 135 CARVEDCO ROAD, CARP ON K3V 3K8
OWNER: ERIC HOCHSCHULZ - PREMIER BUS LINES INC.

DEMOLITION / NEW SITE PLAN

KEY PLAN: LEVEL 1

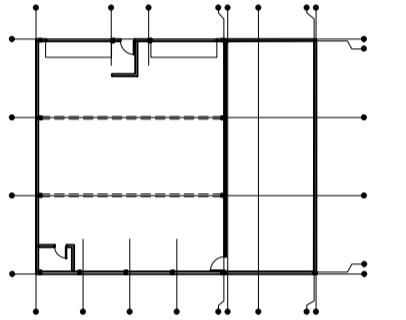


TRUE NORTH

CONTRACTOR SHALL CHECK AND VERIFY ALL DIMENSIONS AND REPORT ANY OMISSIONS OR DISCREPANCIES TO THE ARCHITECT BEFORE PROCEEDING WITH THE WORK.
DO NOT SCALE DRAWINGS.

REVISIONS

NO.	DESCRIPTION	DATE
1	PRELIMINARY DESIGN	2021-06-25
2	CLIENT REVIEW 1	2021-07-14
3	ISSUED FOR PERMIT	2022-01-24
4	RESPONSE TO CITY COMMENTS_R01	2022-05-24
5	RESPONSE TO CITY COMMENTS_R02	2022-09-06
6	RESPONSE TO CITY COMMENTS_R03	2022-10-11
7	ISSUED FOR SITE PLAN CONTROL	2022-11-28

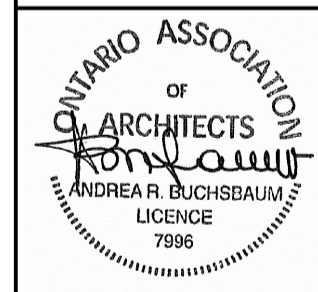

NOT BE USED FOR CONSTRUCTION PURPOSES UNTIL SIGNED BY THE ARCHITECT.


DATE
2022-08-21

DRAWN
PB/MP

CHECKED
AB

DATE PRINTED
2022-11-28

PROJECT NORTH

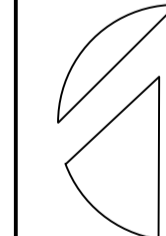


CARDEVCO WAREHOUSE

ADDRESS: 135 CARDEVCO ROAD, CAMP OIL K2K 3B8
OWNER: ERIC HOOGESCHURZ - PREMIER BUS LINES INC.


DEMOLITION EXTERIOR ELEVATIONS + NOTES

SCALE
AS SHOWN
PROJECT NO.
039-21

DRAWING NO. 1
A-200

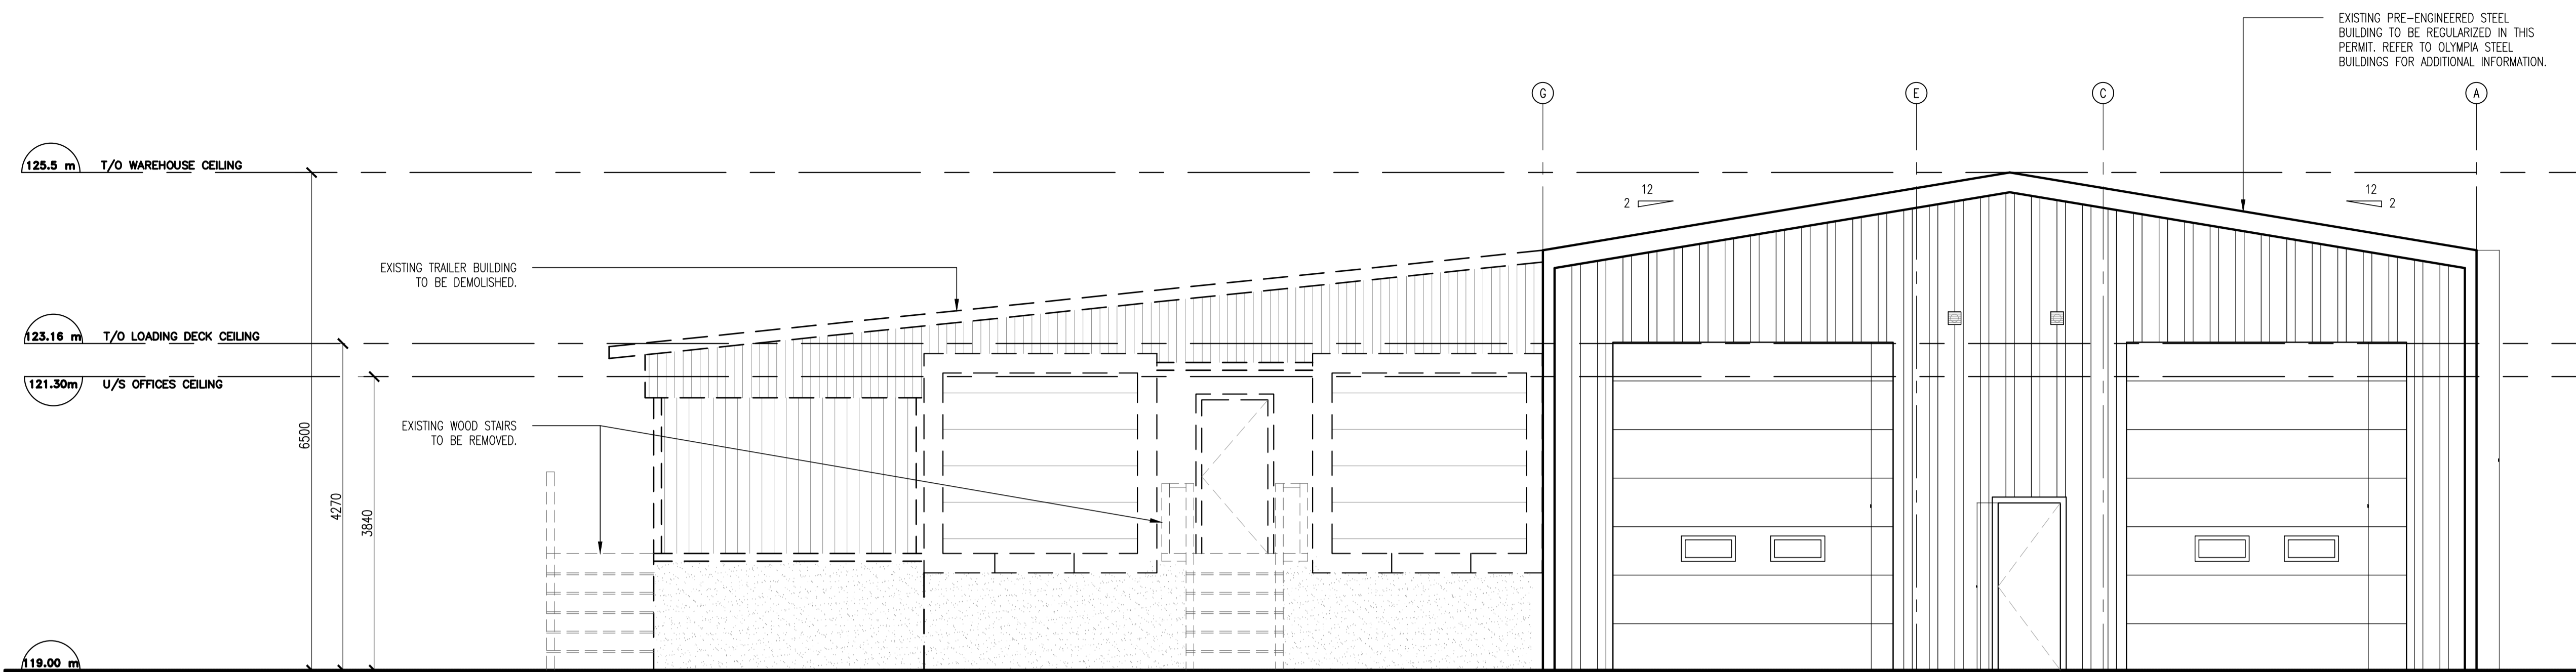


1 DEMOLITION NORTH ELEVATION
A200 SCALE: 1:50

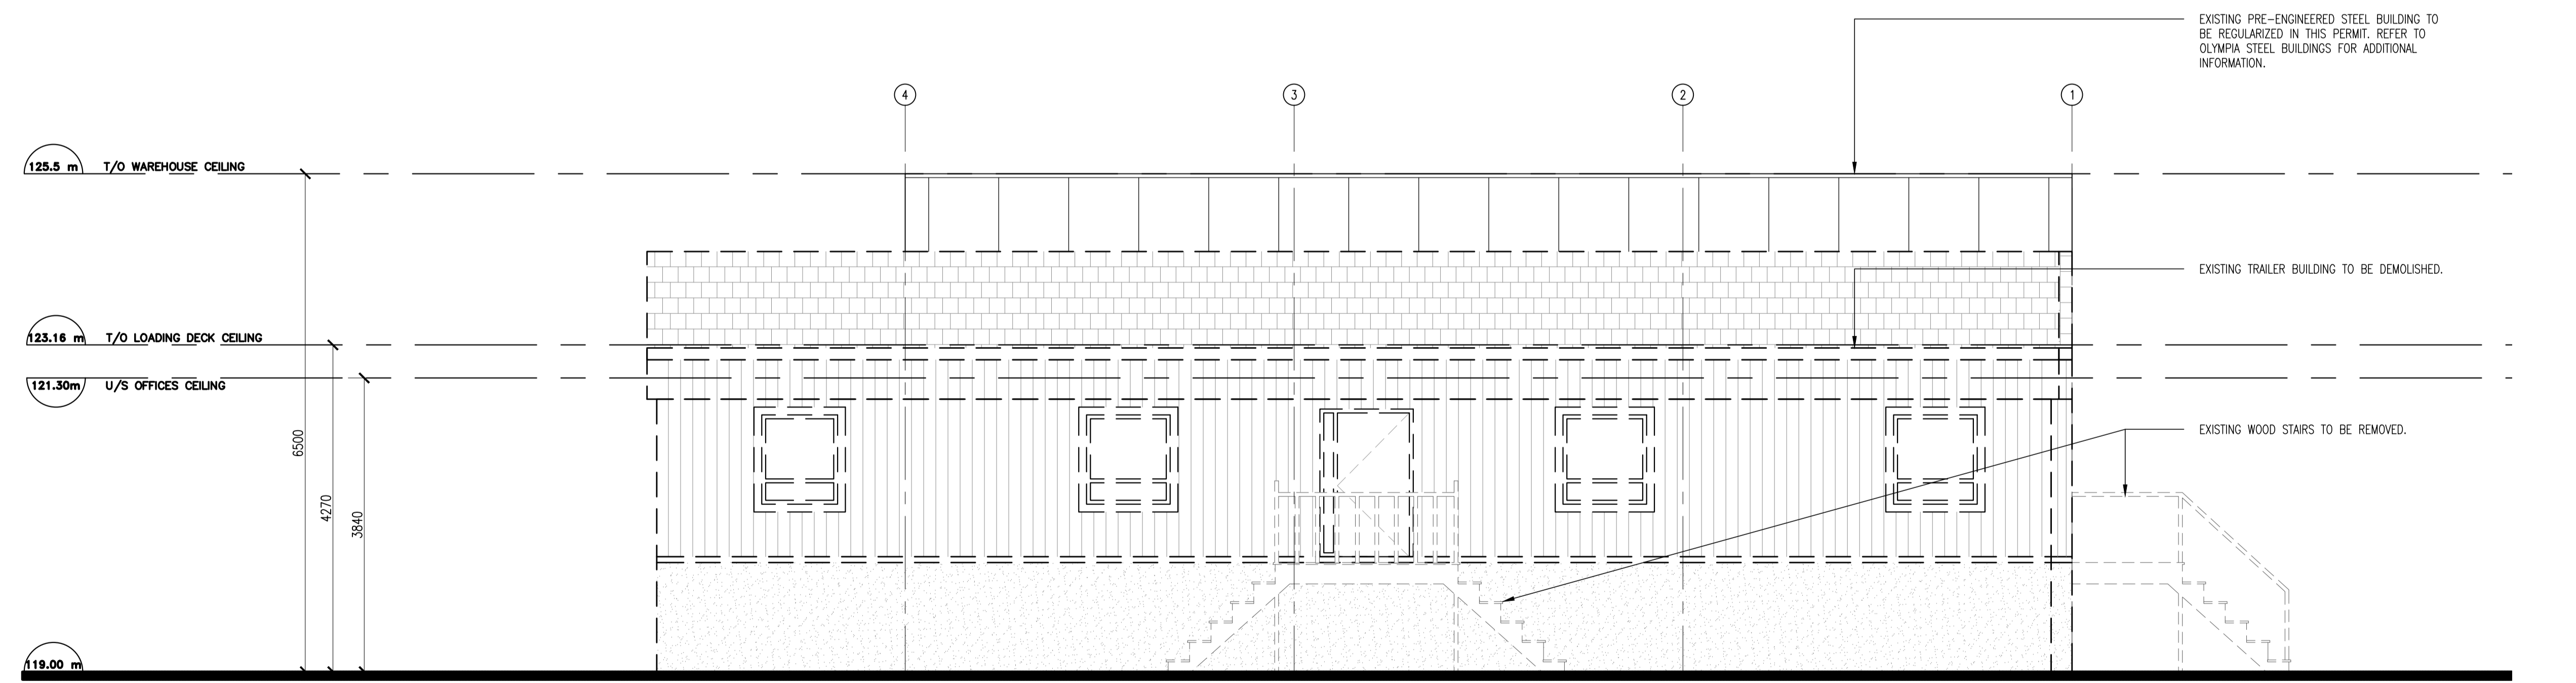

2 DEMOLITION EAST ELEVATION
A200 SCALE: 1:50

KEY PLAN: LEVEL 1

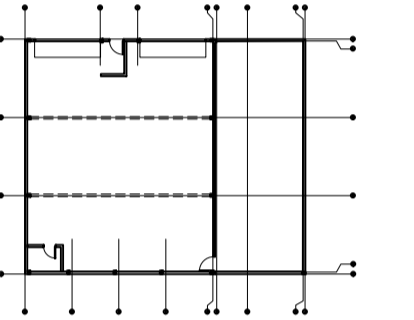

TRUE NORTH

CONTRACTOR SHALL CHECK AND VERIFY ALL DIMENSIONS AND REPORT ANY OMISSIONS OR DISCREPANCIES TO THE ARCHITECT BEFORE PROCEEDING WITH THE WORK.
DO NOT SCALE DRAWINGS.

REVISIONS

NO.	DESCRIPTION	DATE
1	PRELIMINARY DESIGN	2021-06-25
2	CLIENT REVIEW 1	2021-07-14
3	ISSUED FOR PERMIT	2022-01-24
4	RESPONSE TO CITY COMMENTS_R01	2022-05-24
5	RESPONSE TO CITY COMMENTS_R02	2022-09-06
6	RESPONSE TO CITY COMMENTS_R03	2022-10-11
7	ISSUED FOR SITE PLAN CONTROL	2022-11-28




NOT BE USED FOR CONSTRUCTION PURPOSES UNTIL SIGNED BY THE ARCHITECT.

DATE: 2022-08-21

PROJECT NORTH

DRAWN: PB/MP

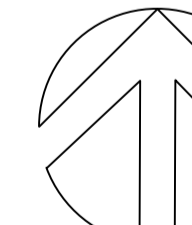

CHECKED: AB

DATE PRINTED: 2022-11-28

CARDEVCO WAREHOUSE

ADDRESS: 135 CARDEVCO ROAD, CAMP OIL K2K 3B8
OWNER: ERIC HOCHESCHURZ - PREMIER BUS LINES INC.


NEW EXTERIOR ELEVATIONS + NOTES

SCALE: AS SHOWN


DRAWING NO. 1

PROJECT NO: 039-21

A-201

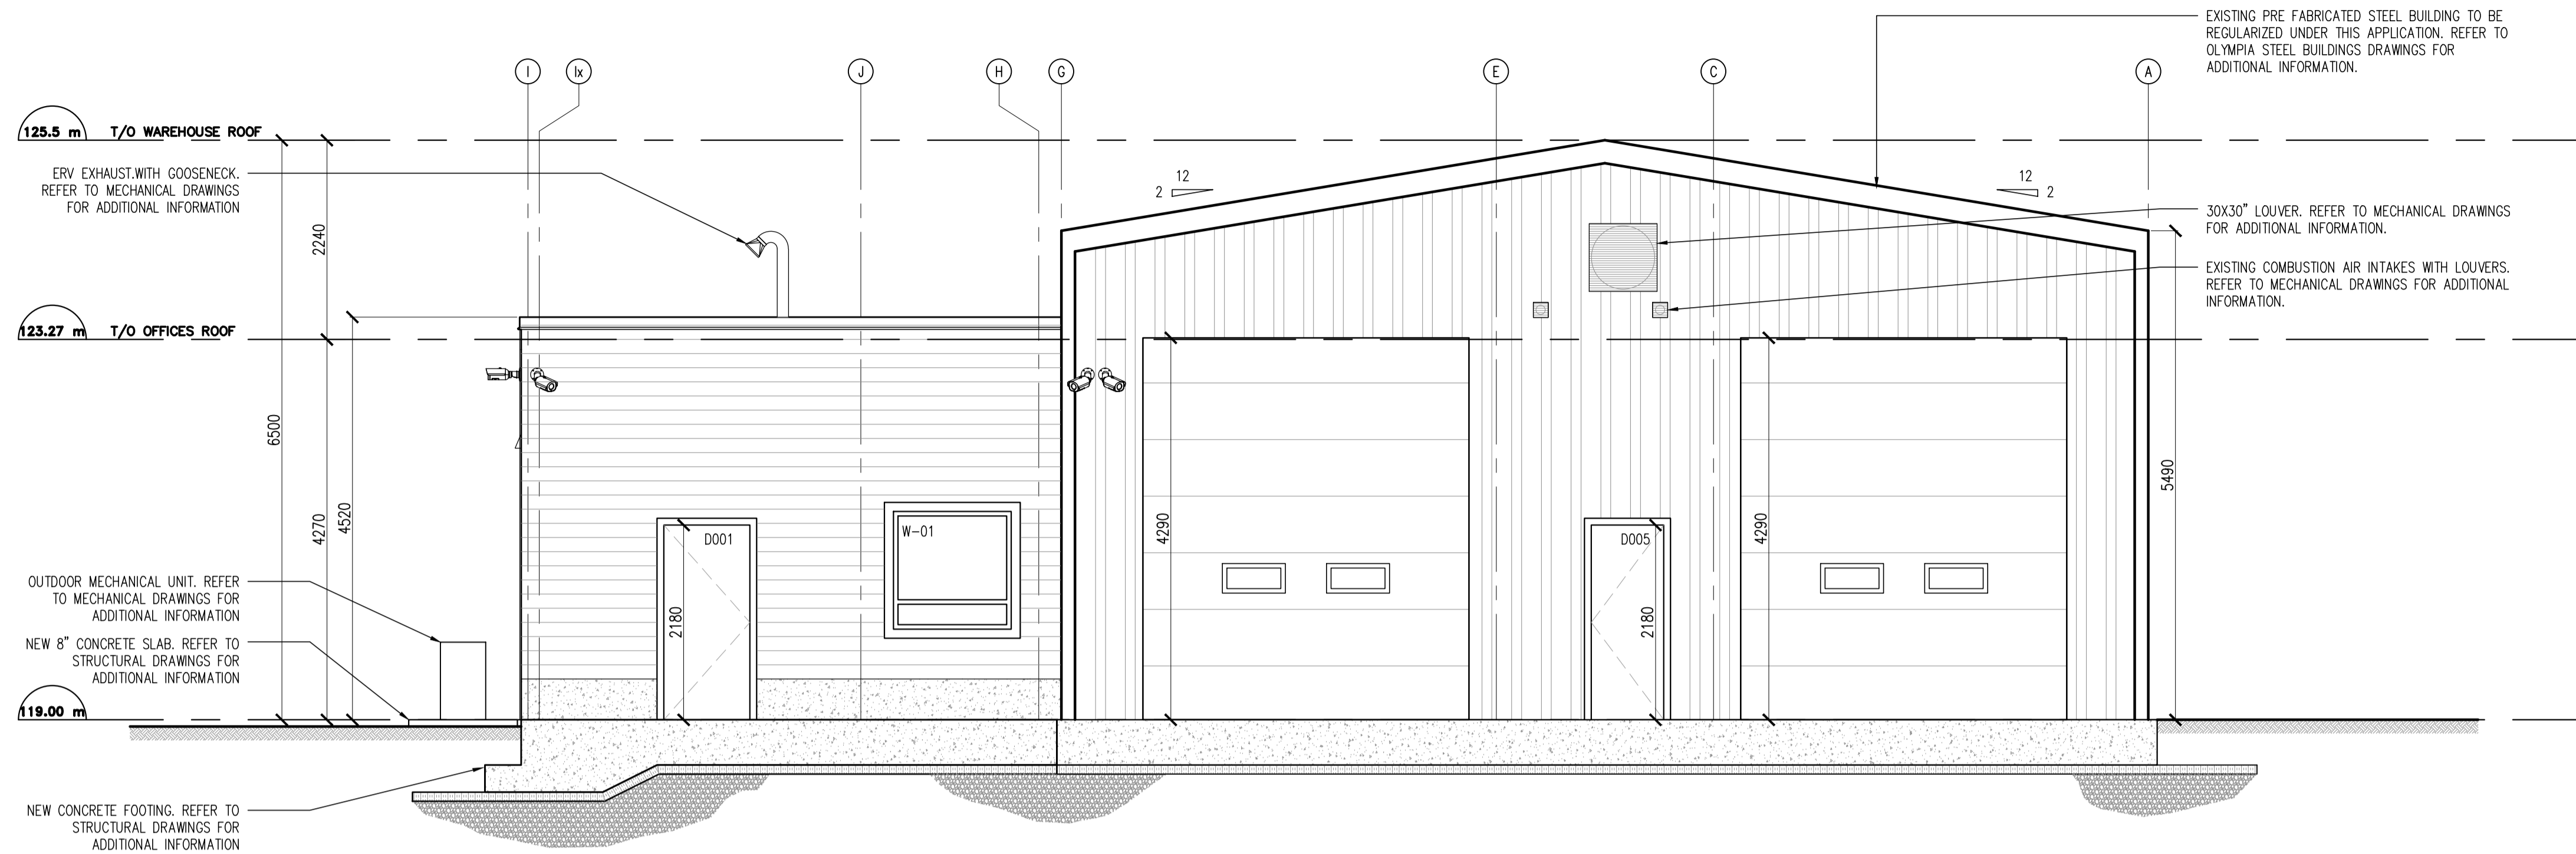


1 NEW NORTH ELEVATION
A200 SCALE: 1:50

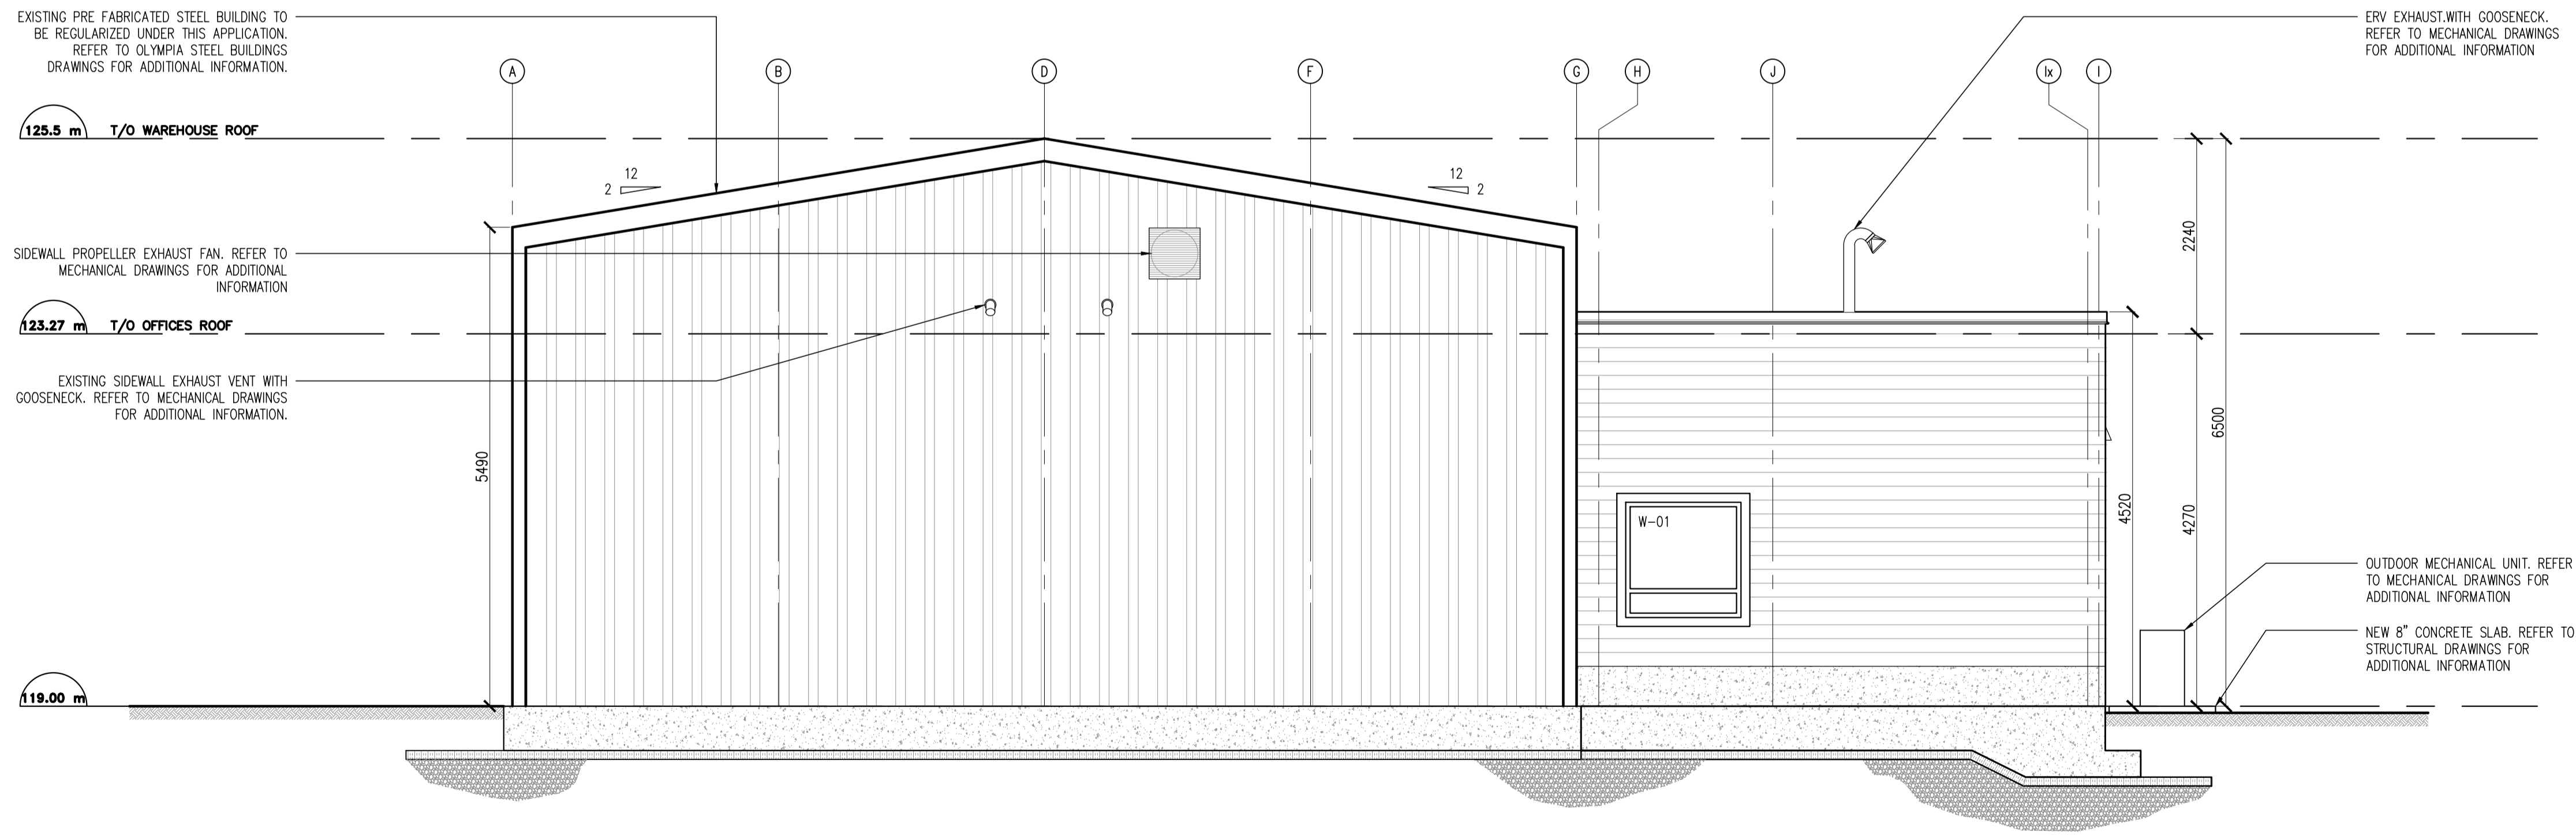

2 NEW SOUTH ELEVATION
A200 SCALE: 1:50

KEY PLAN: LEVEL 1

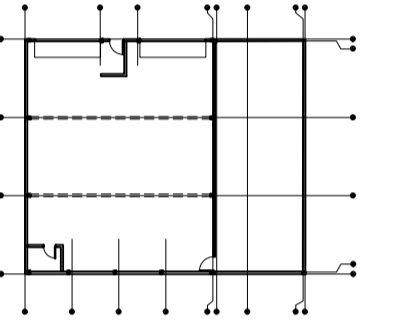


TRUE NORTH

CONTRACTOR SHALL CHECK AND VERIFY ALL DIMENSIONS AND REPORT ANY OMISSIONS OR DISCREPANCIES TO THE ARCHITECT BEFORE PROCEEDING WITH THE WORK.
DO NOT SCALE DRAWINGS.

REVISIONS

NO.	DESCRIPTION	DATE
1	PRELIMINARY DESIGN	2021-06-25
2	CLIENT REVIEW 1	2021-07-14
3	ISSUED FOR PERMIT	2022-01-24
4	RESPONSE TO CITY COMMENTS_R01	2022-05-24
5	RESPONSE TO CITY COMMENTS_R02	2022-09-06
6	RESPONSE TO CITY COMMENTS_R03	2022-10-11
7	ISSUED FOR SITE PLAN CONTROL	2022-11-28

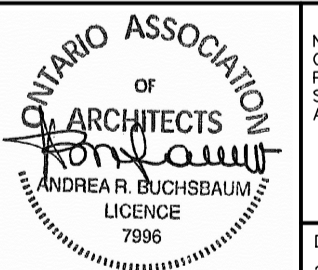


NOT BE USED FOR CONSTRUCTION PURPOSES UNTIL SIGNED BY THE ARCHITECT.
DATE: 2022-08-21
DRAWN: PB/MP
CHECKED: AB
DATE PRINTED: 2022-11-28


CARDEVCO WAREHOUSE
ADDRESS: 135 CARDEVCO ROAD, CAMP OIL K2K 3B8
OWNER: ERIC HOOGESCHURZ - PREMIER BUS LINES INC.

NEW EXTERIOR ELEVATIONS + NOTES

SCALE: AS SHOWN
DRAWING NO.: A-201
PROJECT NO.: 039-21

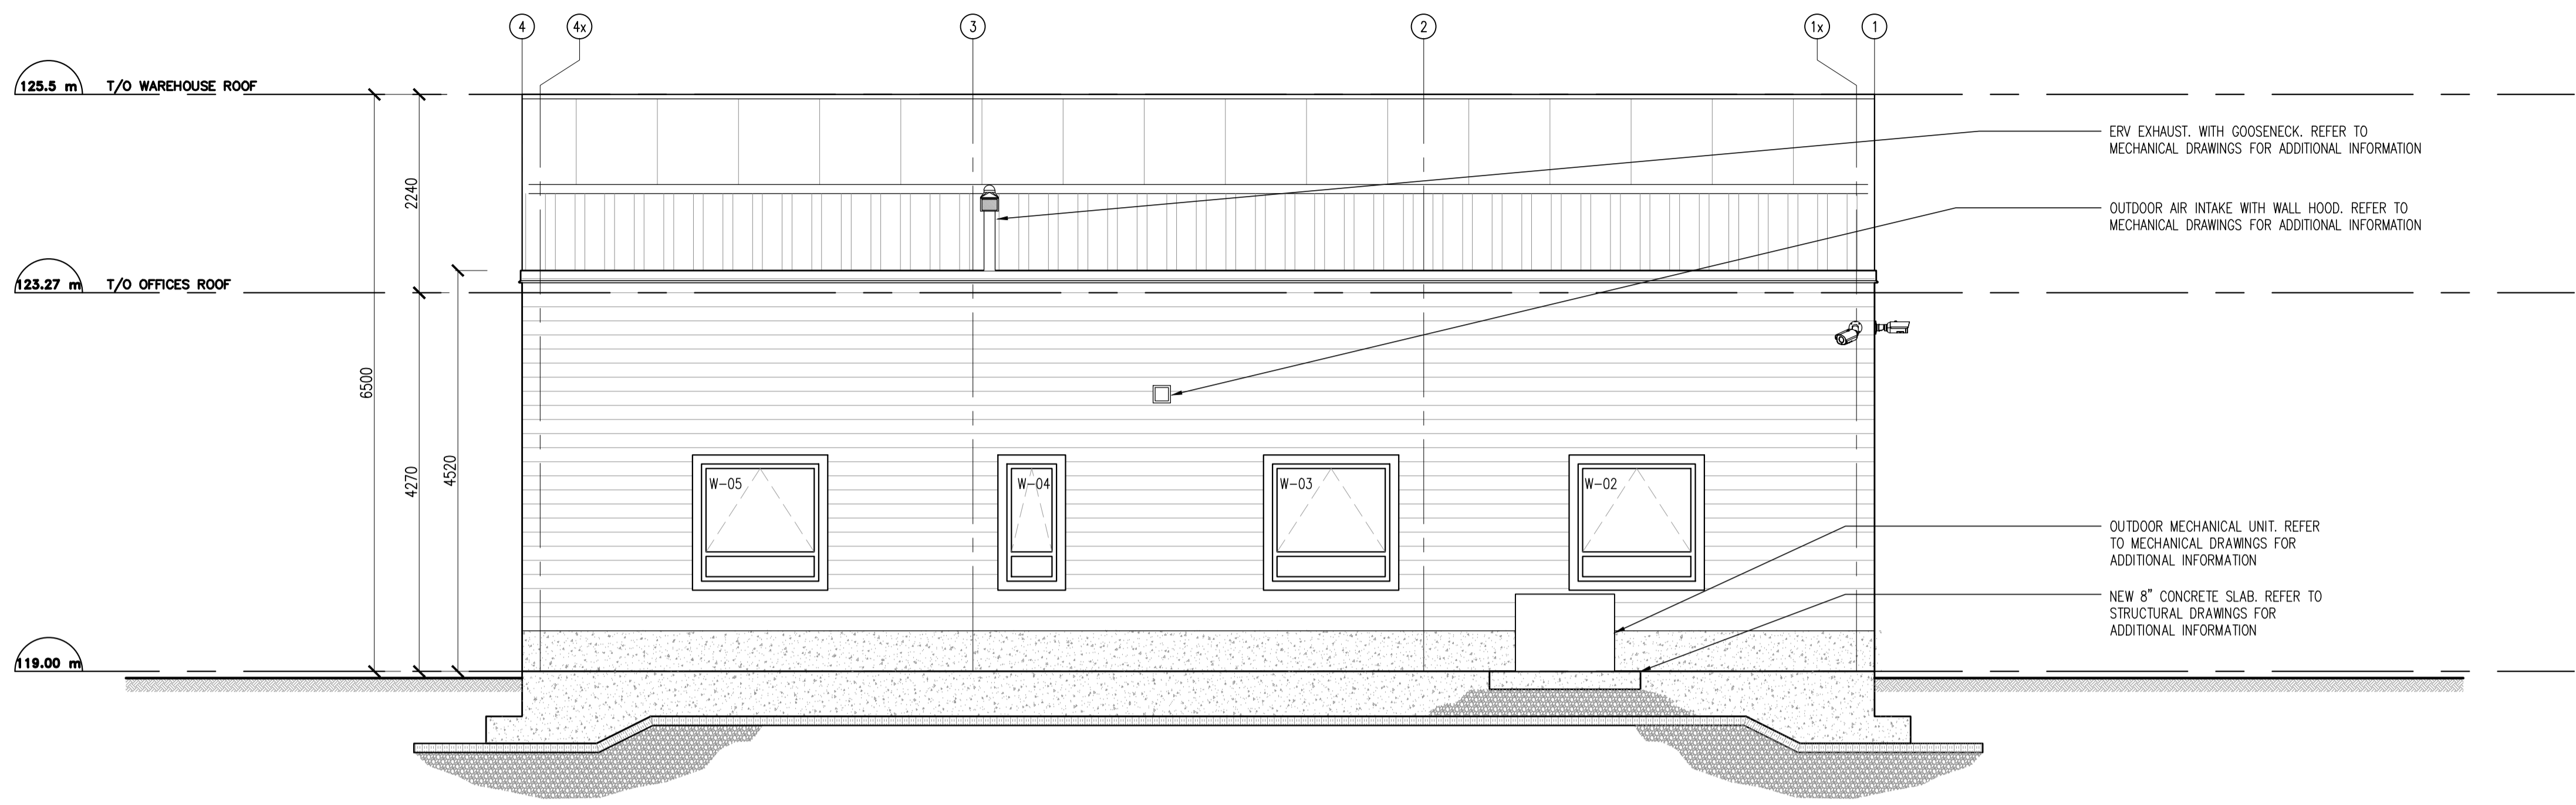

1 NEW EAST ELEVATION
A201 SCALE: 1:50

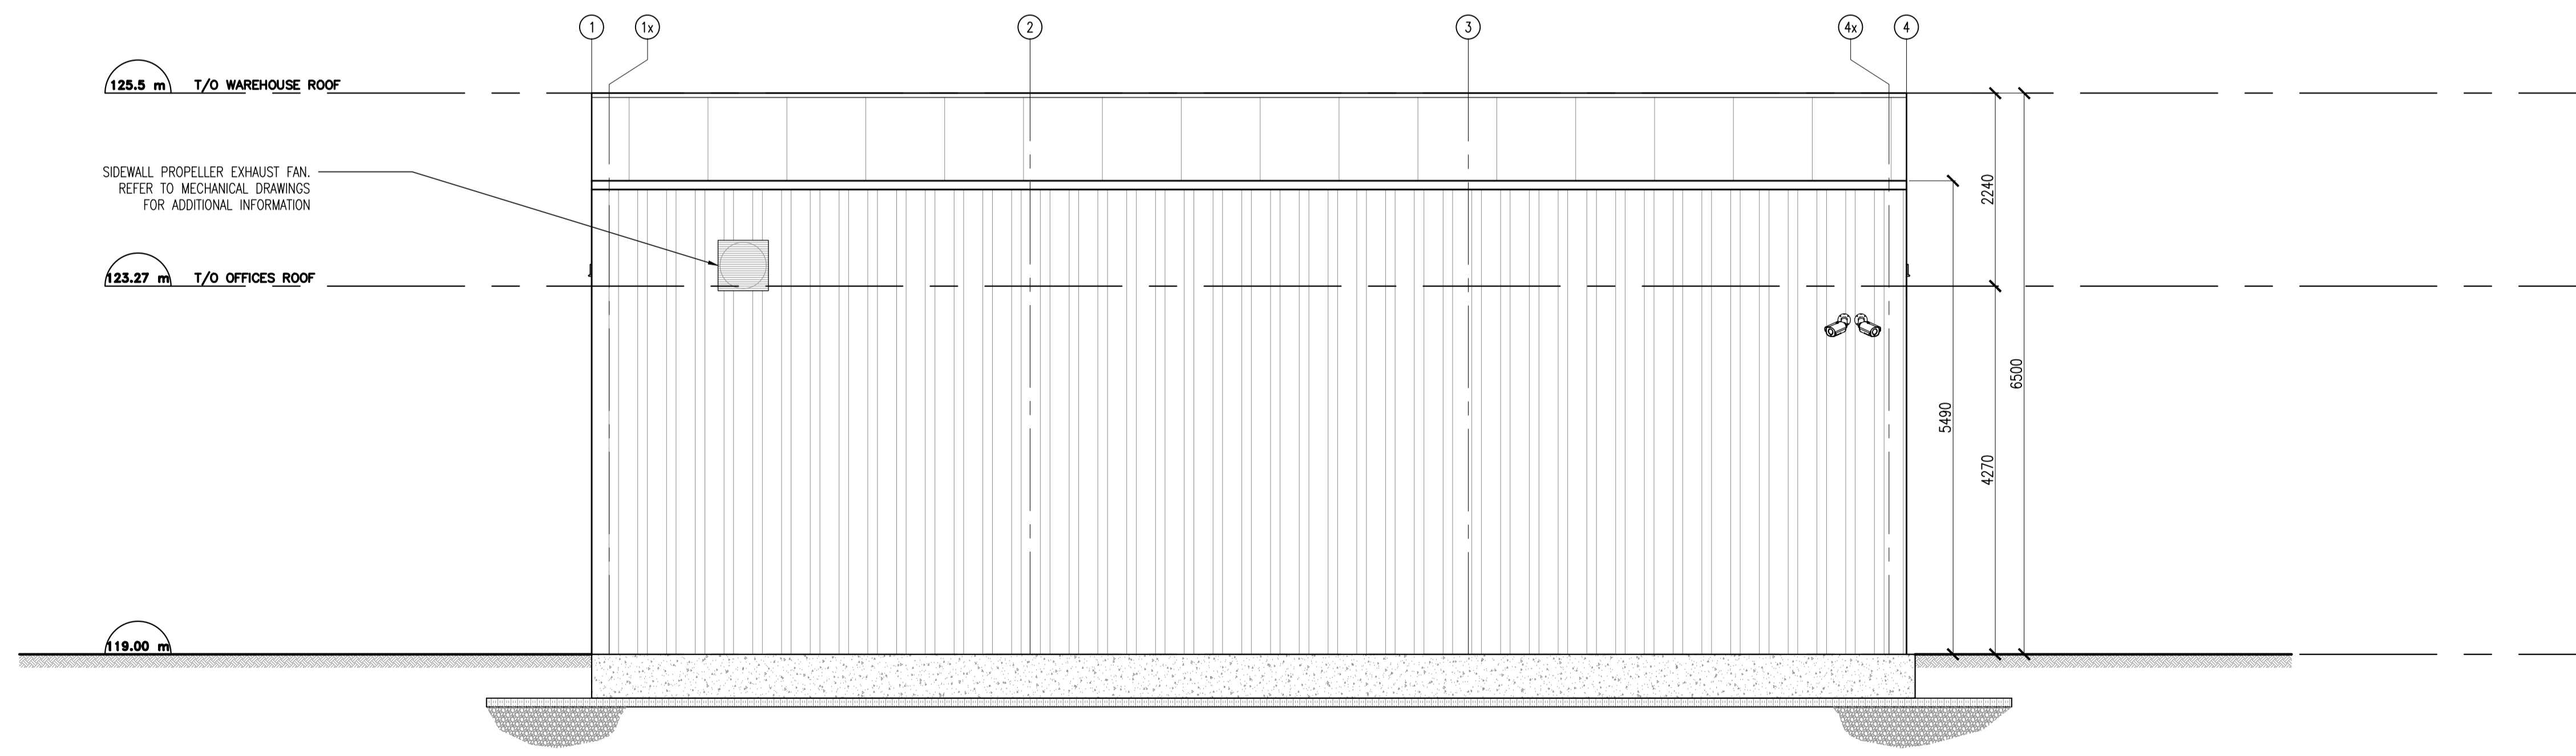

2 NEW WEST ELEVATION
A201 SCALE: 1:50